


6/23/16

7/1/2026
I2513A_rdy+xp\1-LEFT.dgn
m:\amedia\161616

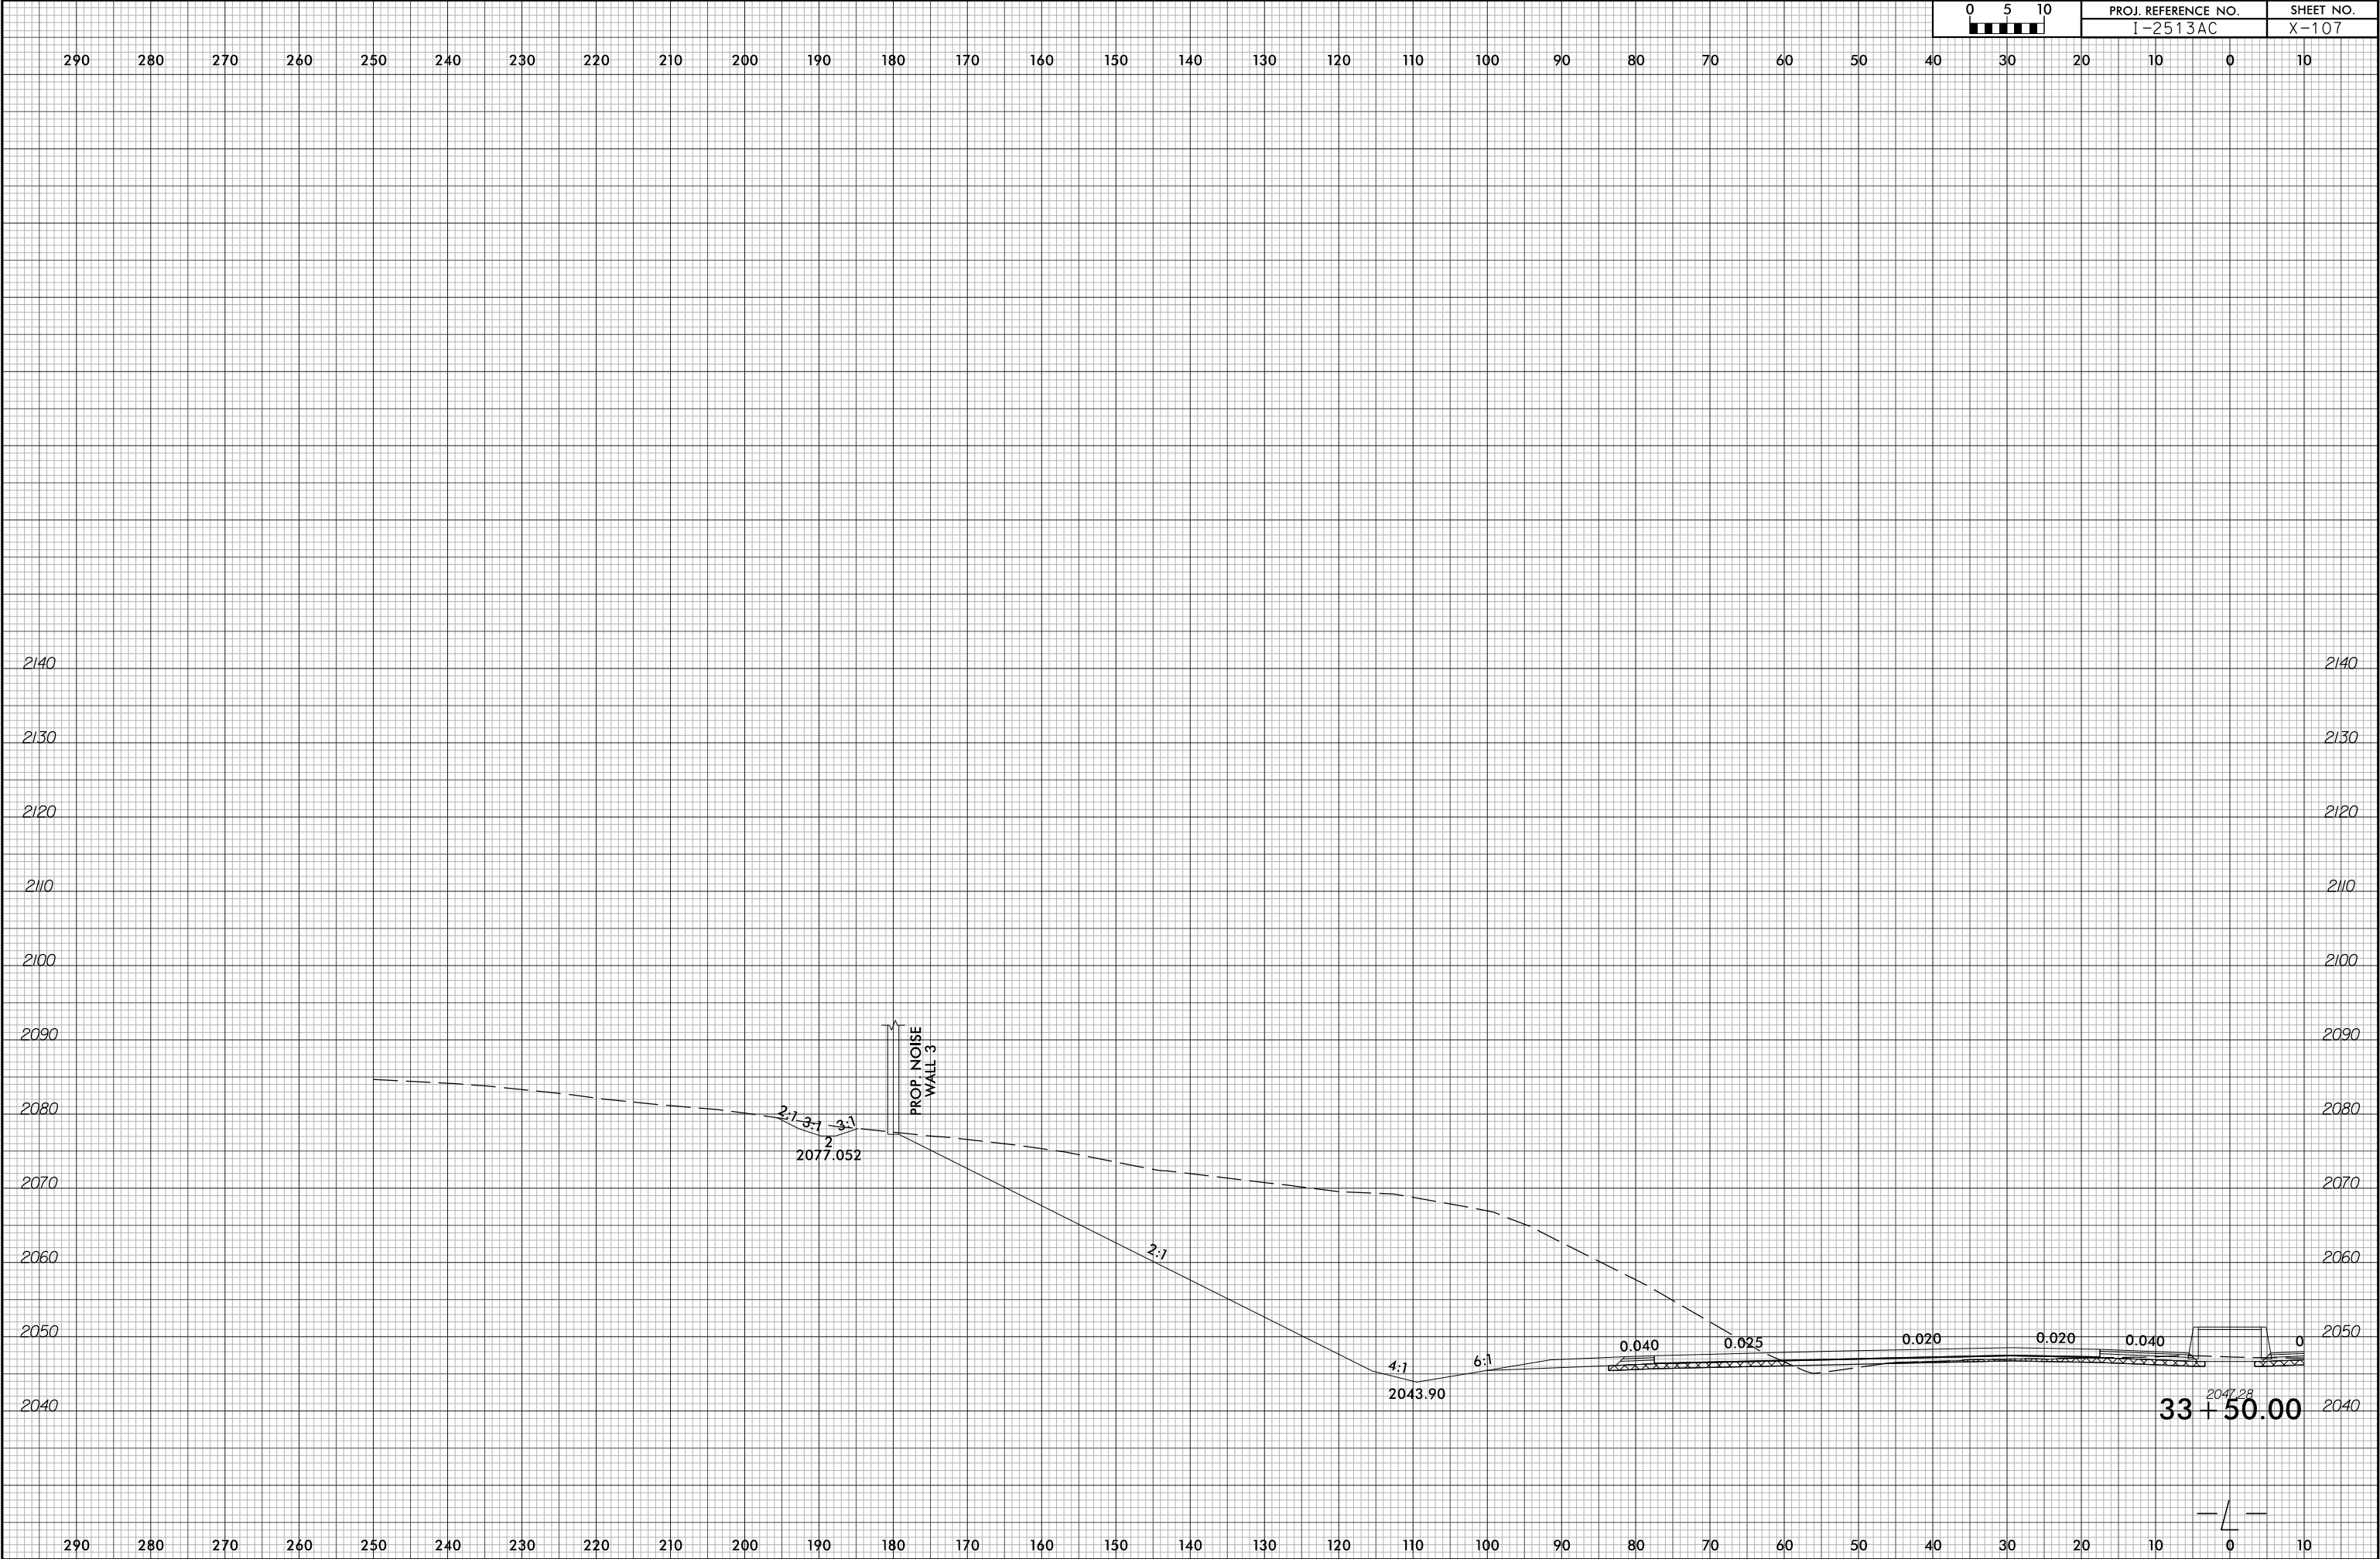

0 5 10			PROJ. REFERENCE NO.			SHEET NO.		
I-2513AC			I-2513AC			X-107		