



6/23/16

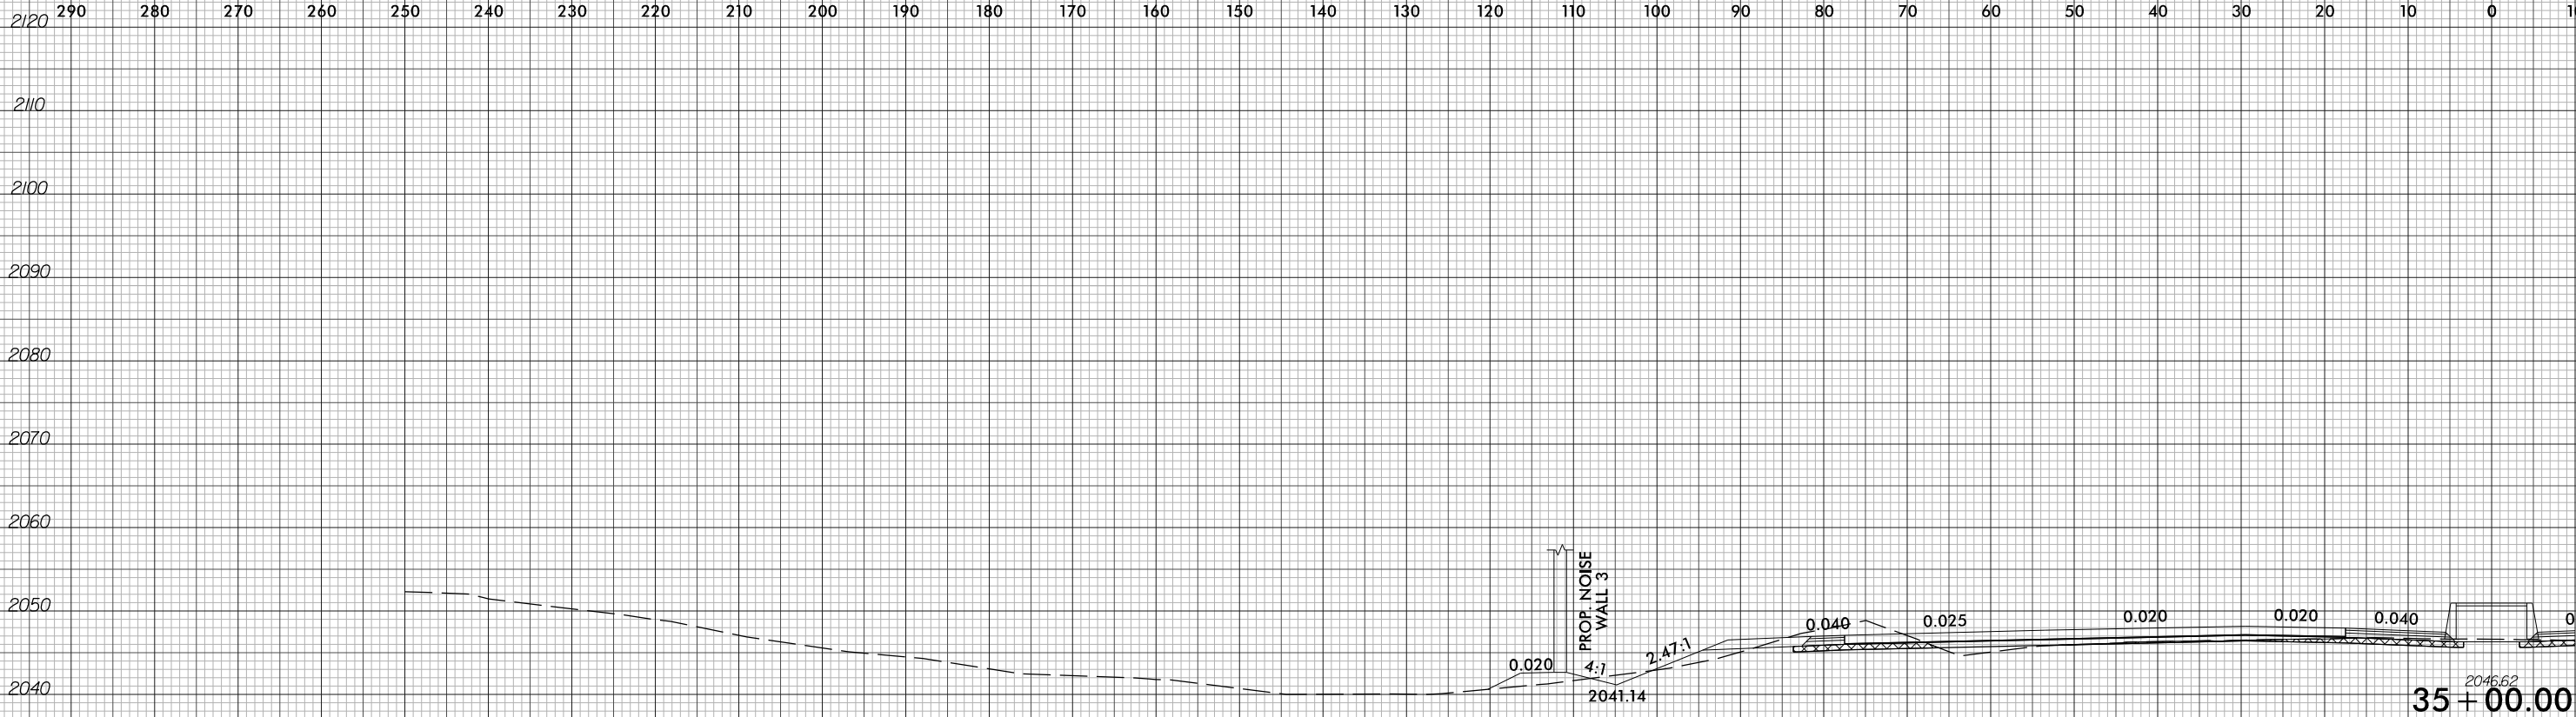

35+00.00

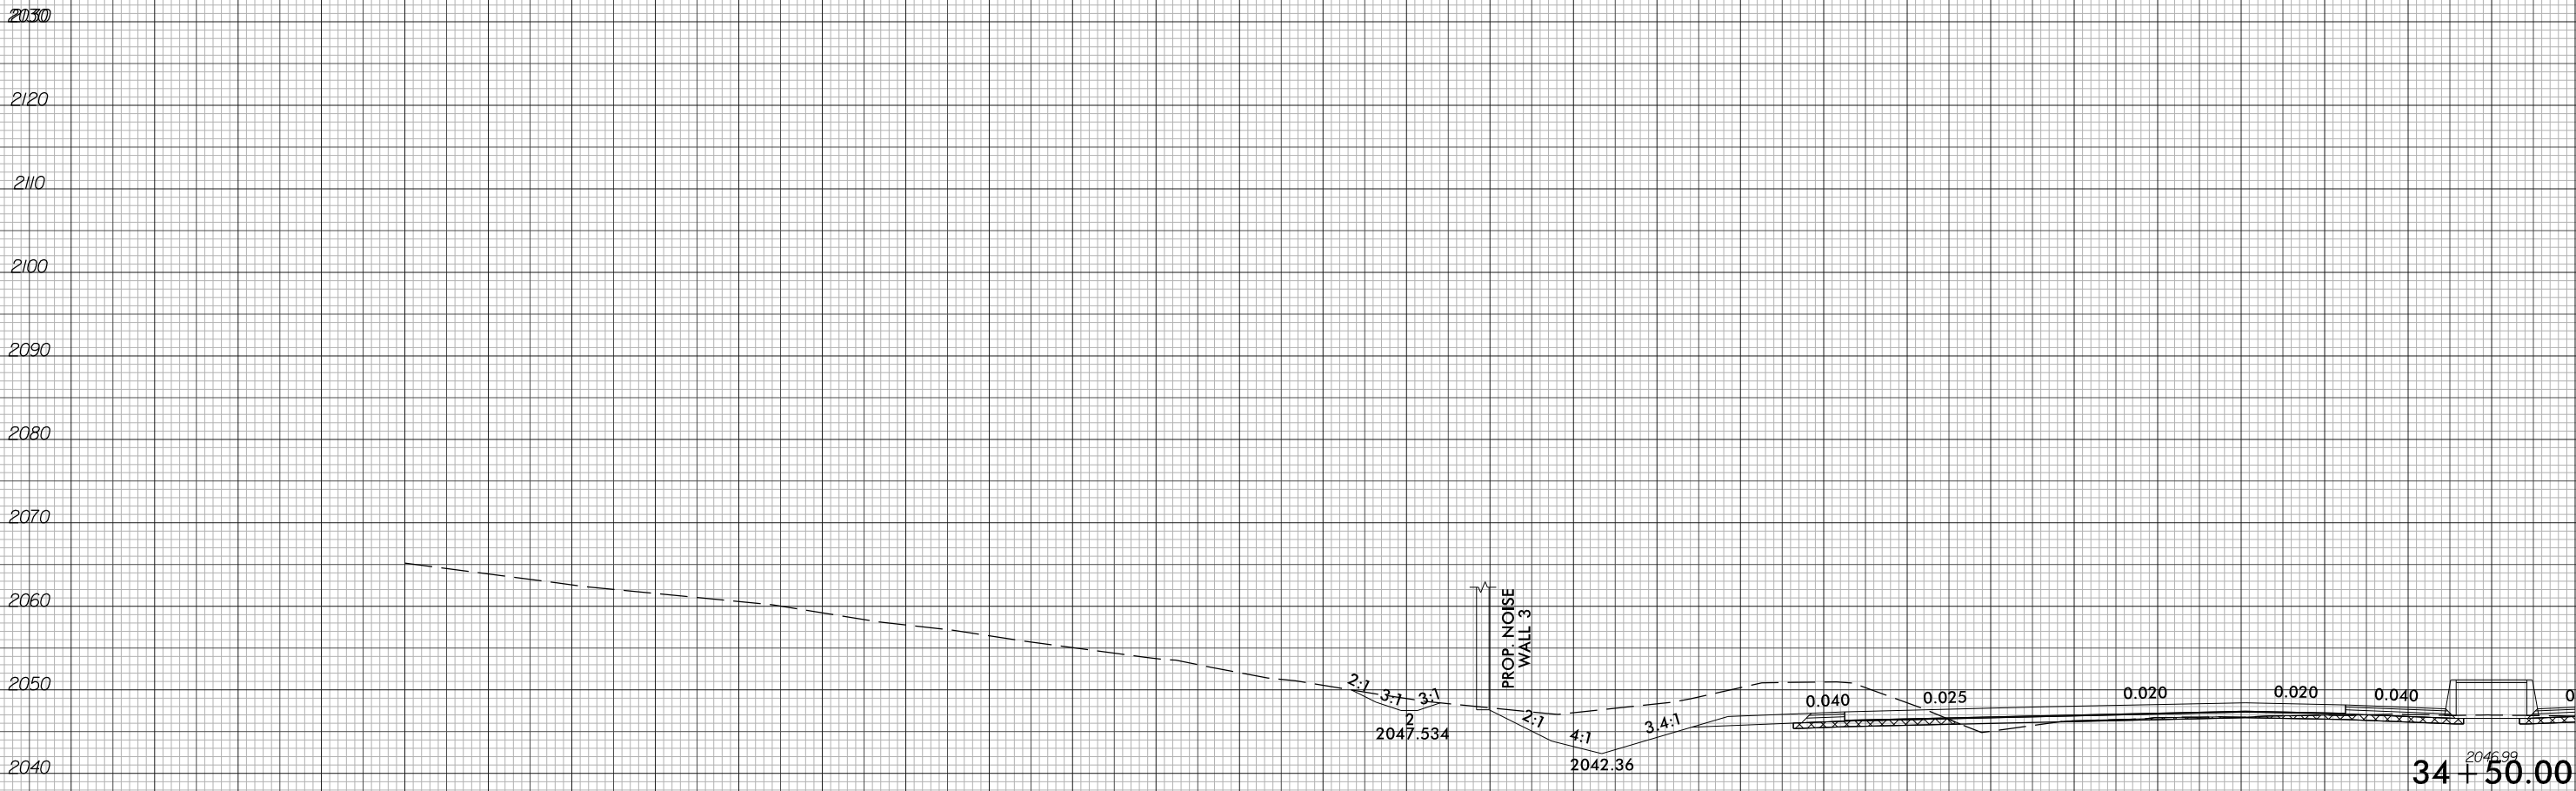

34+50.00