
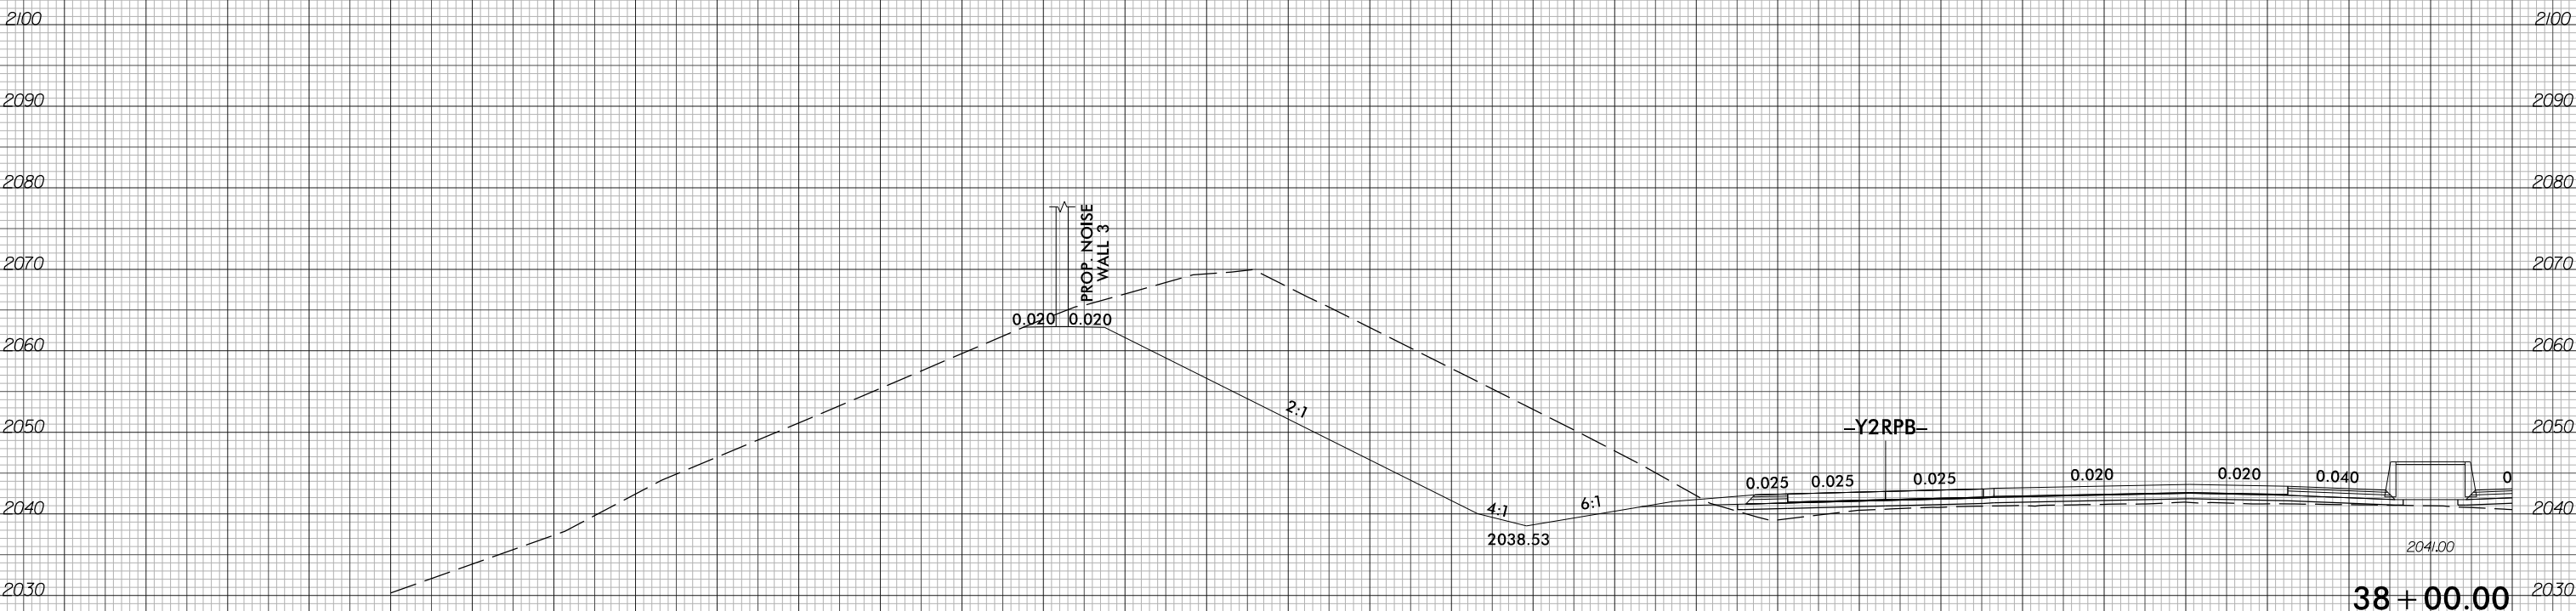


6/23/16

0510 0 5 10	PROJ. REFERENCE NO.	SHEET NO.
	I-2513AC	X-113

290 280 270 260 250 240 230 220 210 200 190 180 170 160 150 140 130 120 110 100 90 80 70 60 50 40 30 20 10 0 10

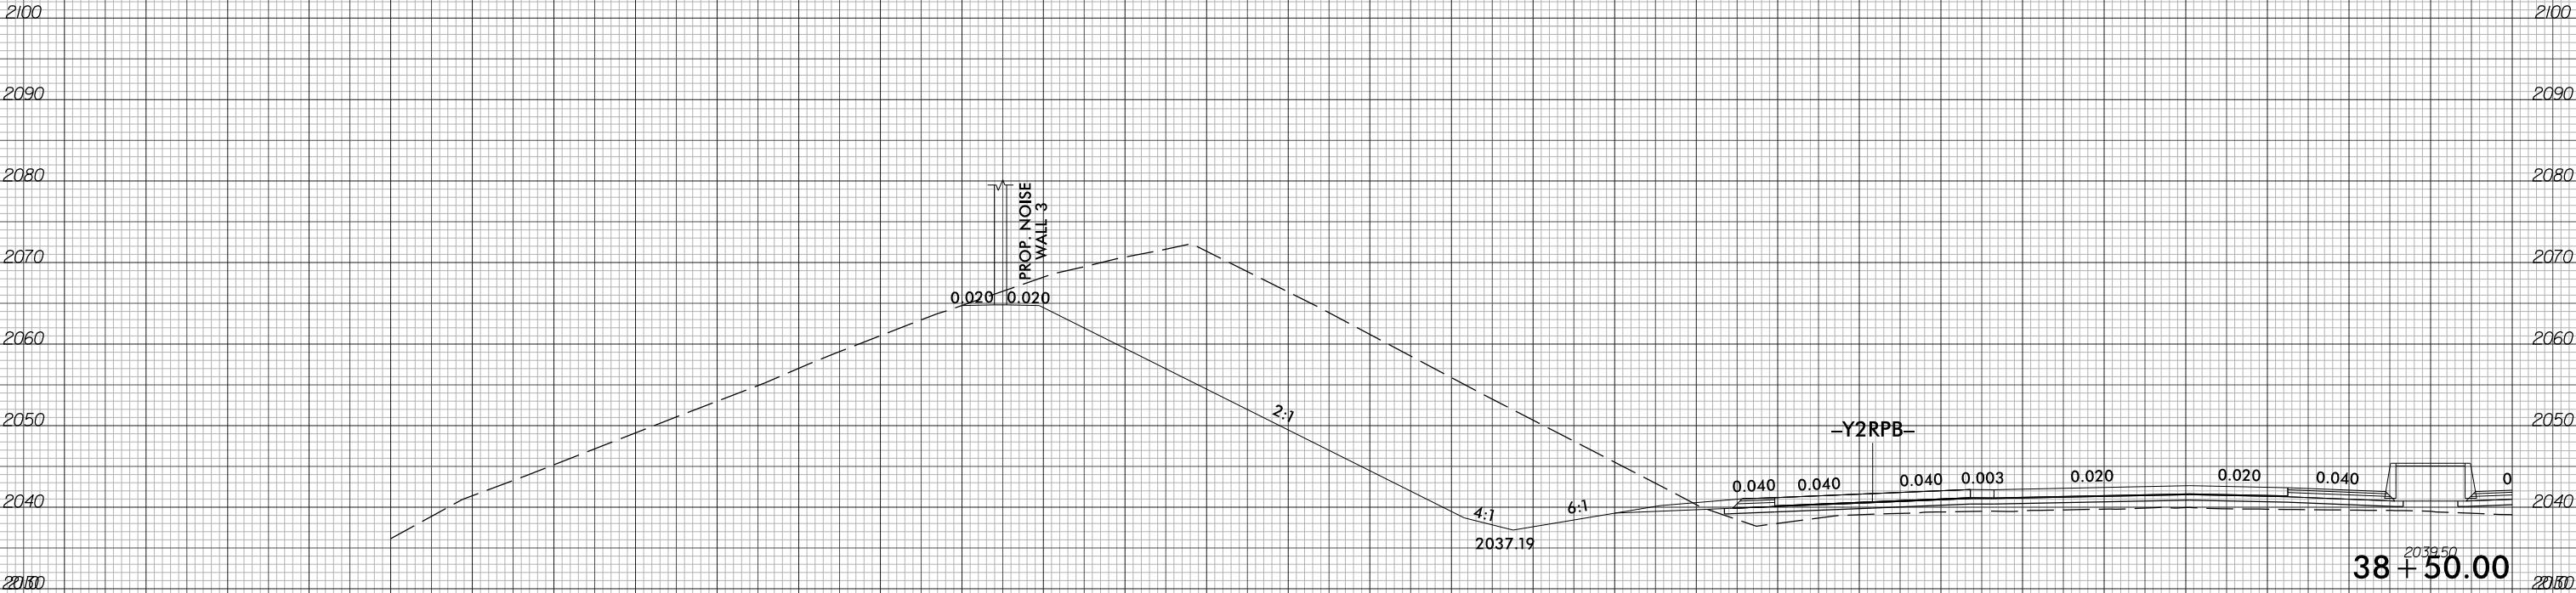

7/1/2026
I2513A_rdy*xf\1-LEFT.dgn
m:\amedia\1010

290 280 270 260 250 240 230 220 210 200 190 180 170 160 150 140 130 120 110 100 90 80 70 60 50 40 30 20 10 0 10