


6/23/16

7/1/2026
I2513A_rdy*xf\1-LEFT.dgn
m:\mmed\161161

0510	PROJ. REFERENCE NO.	SHEET NO.
	I-2513AC	X-127

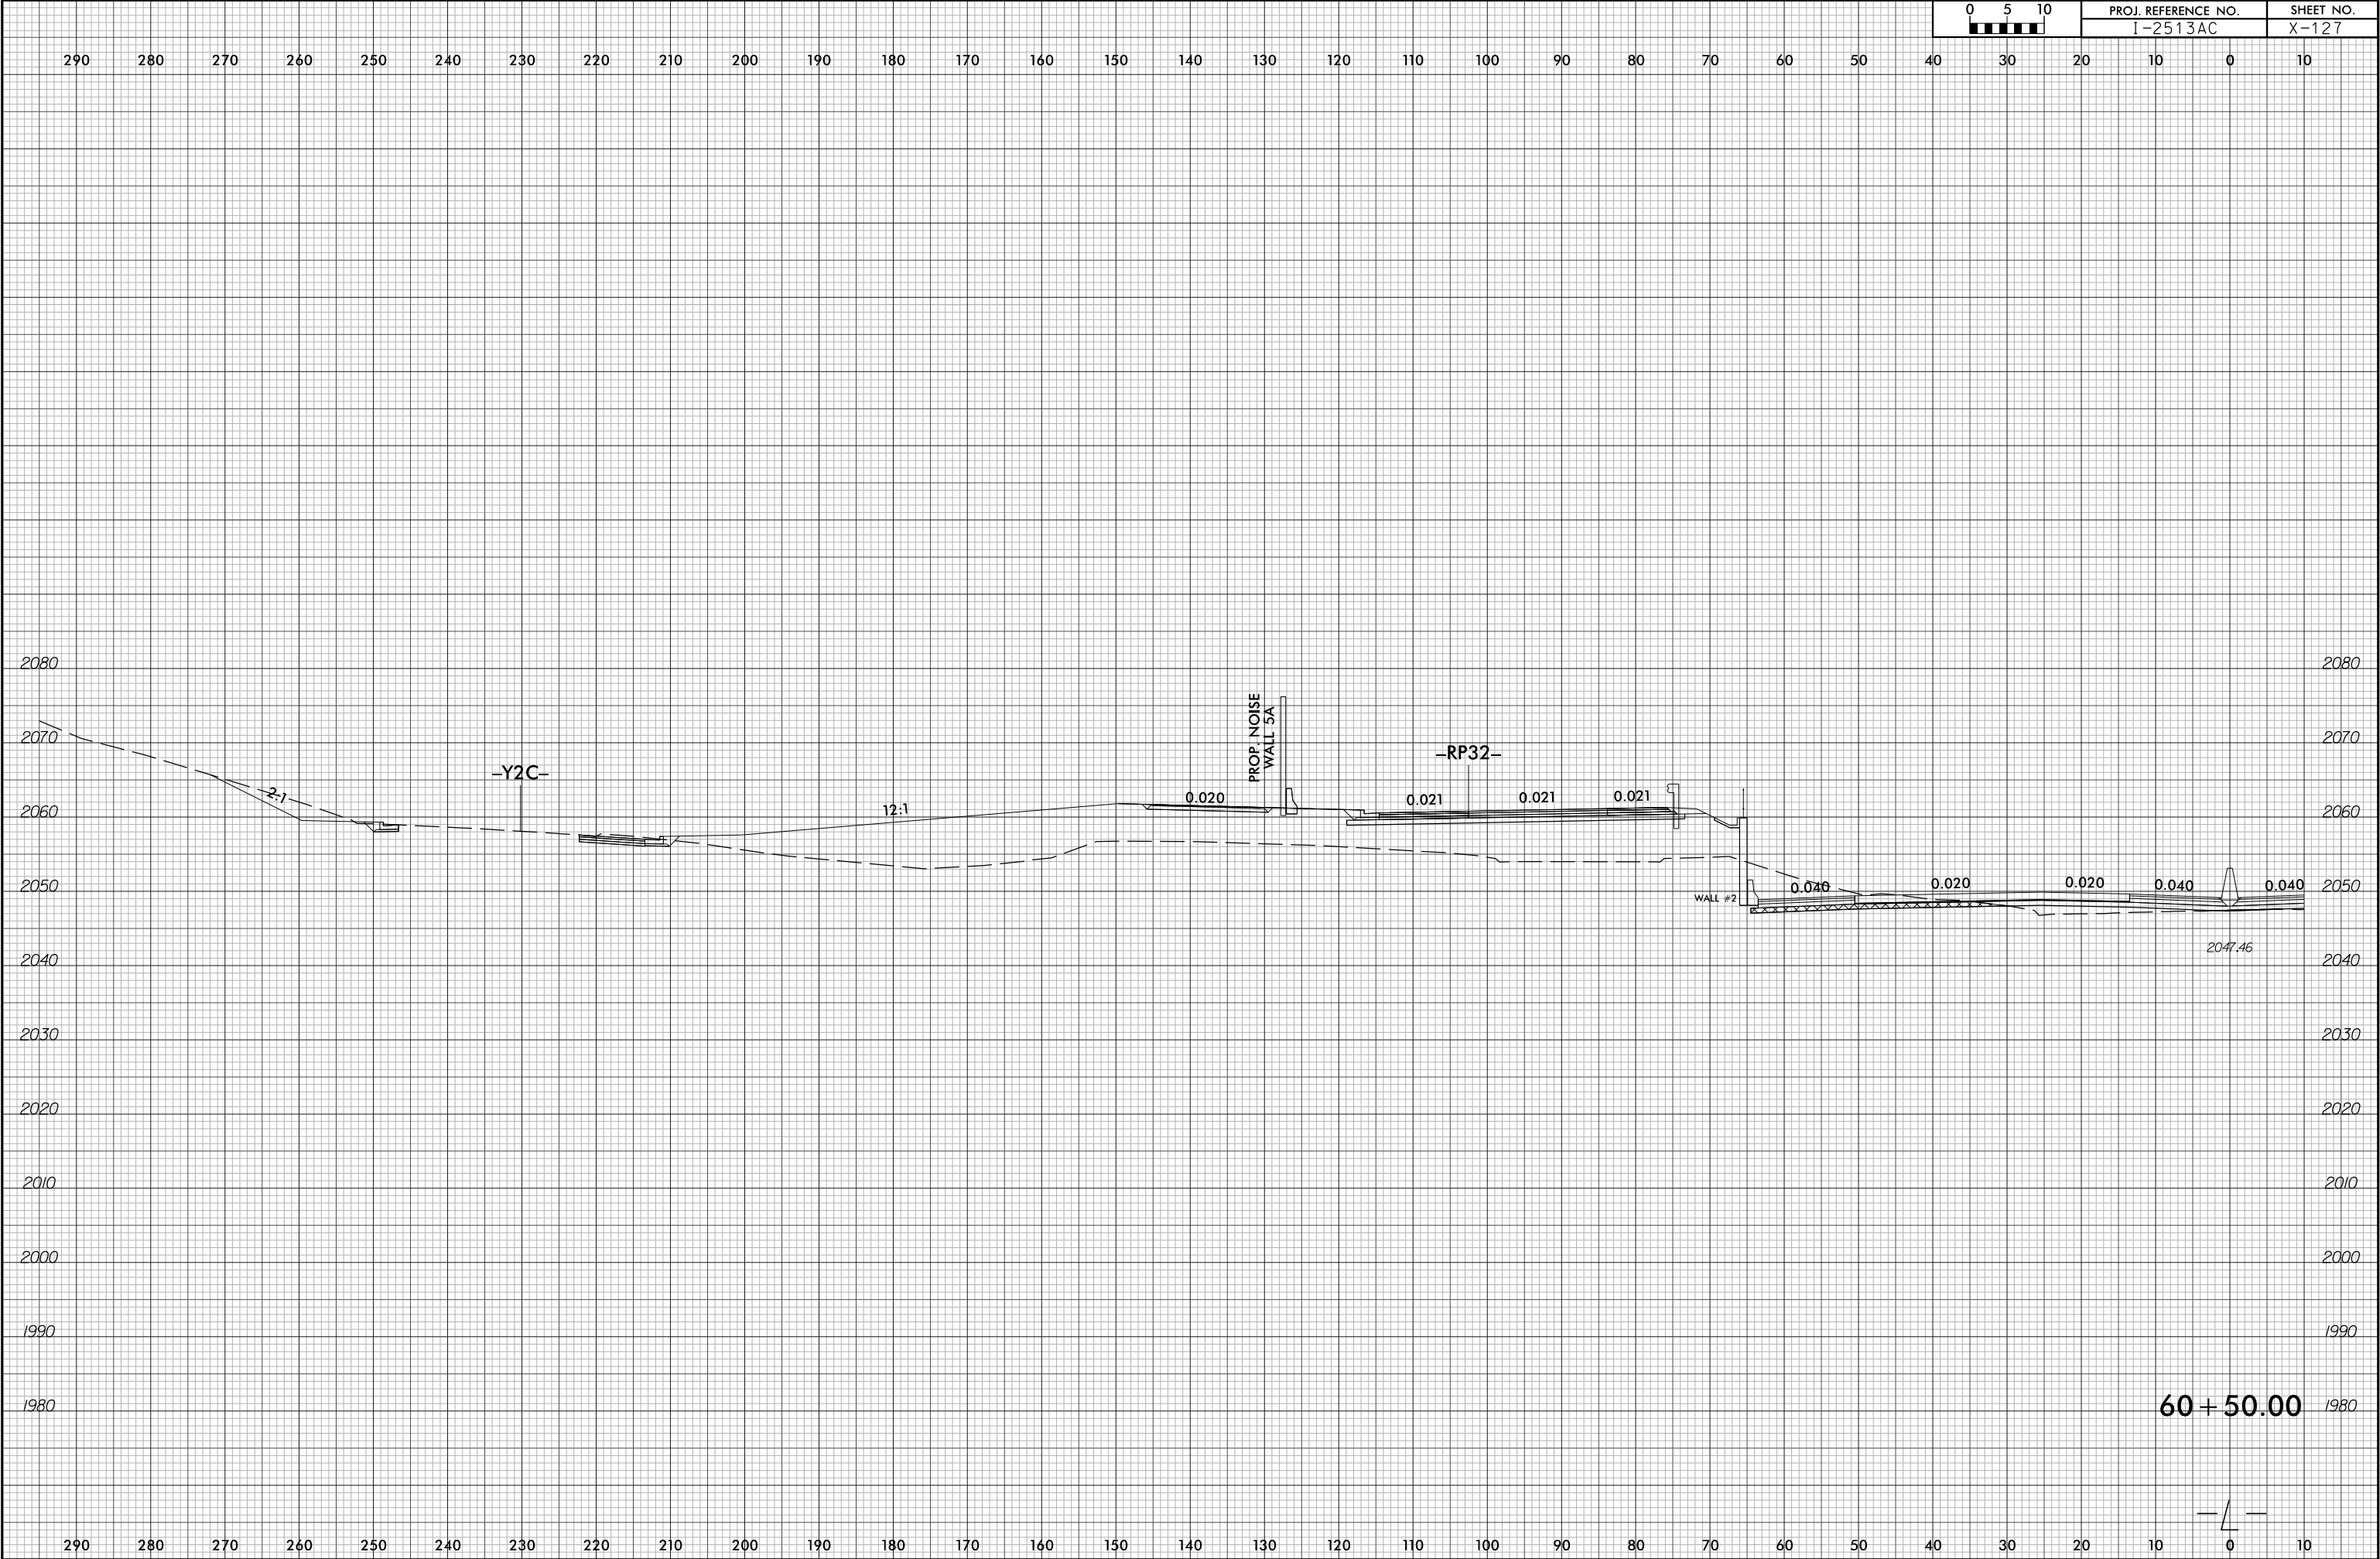

60 + 50.00