


6/23/16

7/1/2026
I2513A_rdy+xp\1-L-LEFT.dgn
mreamec1611a10

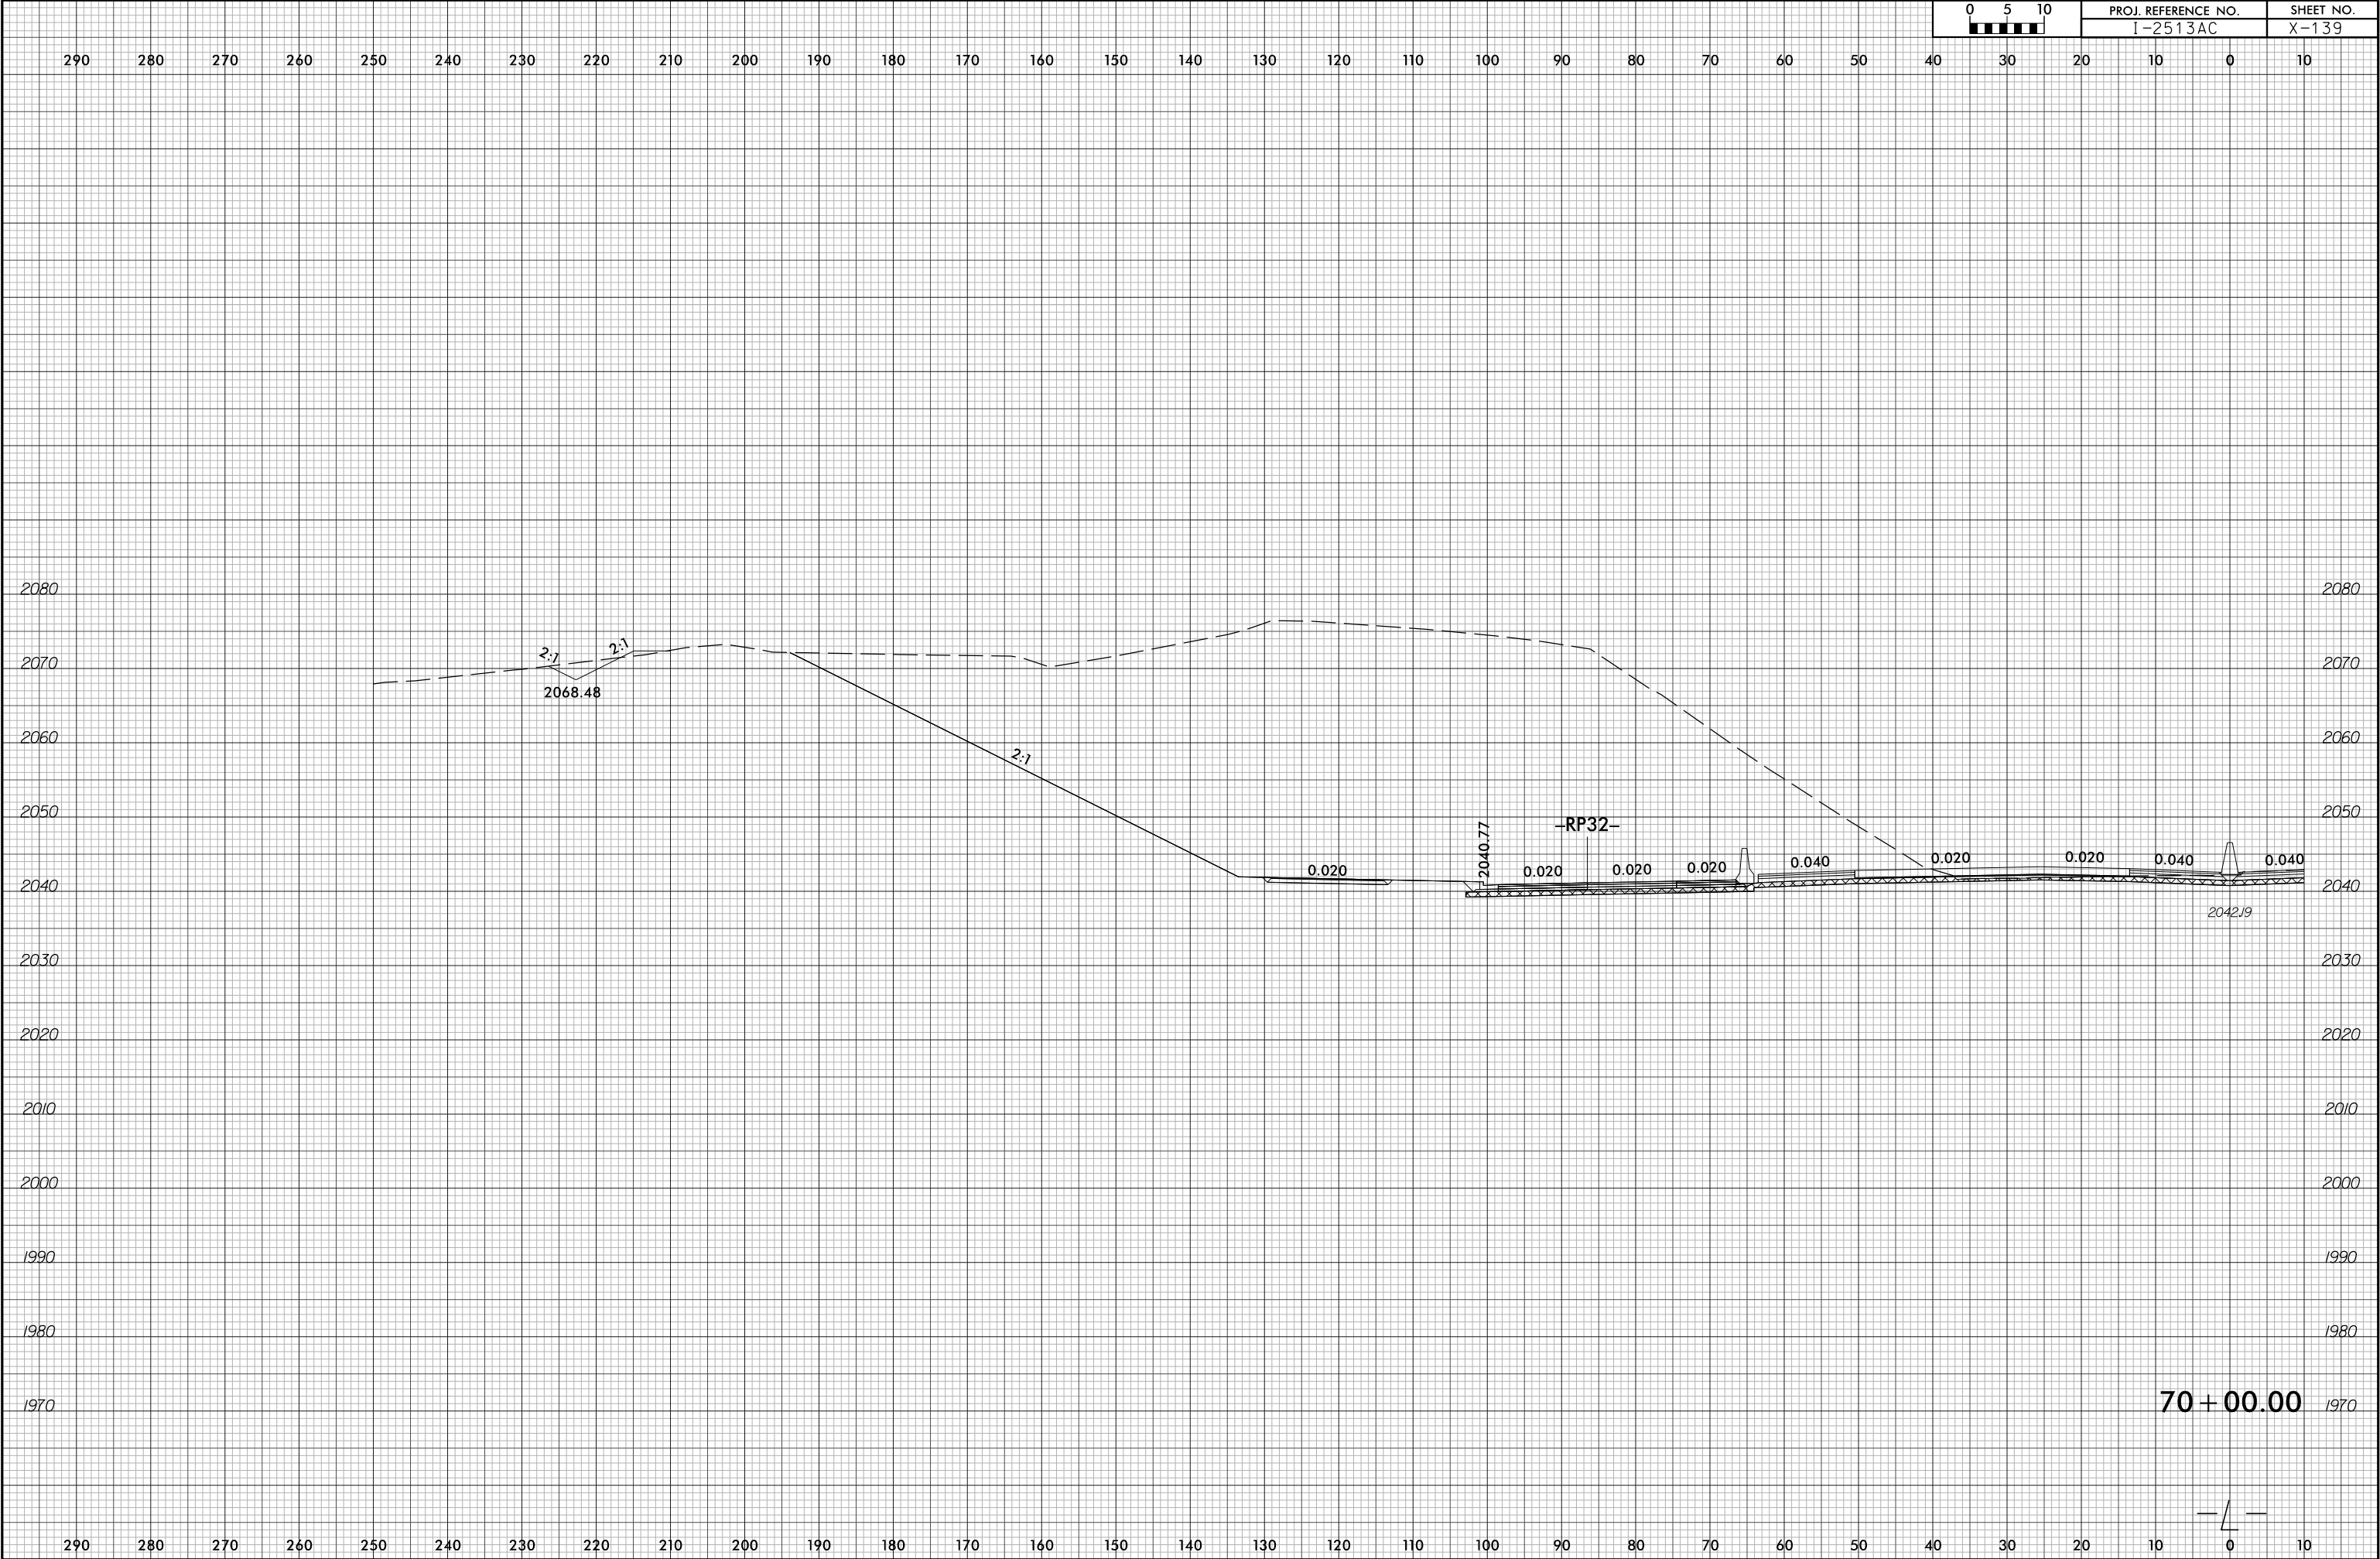

PROJ. REFERENCE NO.	SHEET NO.
I-2513AC	X-139

