


6/23/16

7/1/2026
I2513A_rdy+xp\1-L-LEFT.dgn
mreamec1@att.net

0510	PROJ. REFERENCE NO.	SHEET NO.
	I-2513AC	X-147

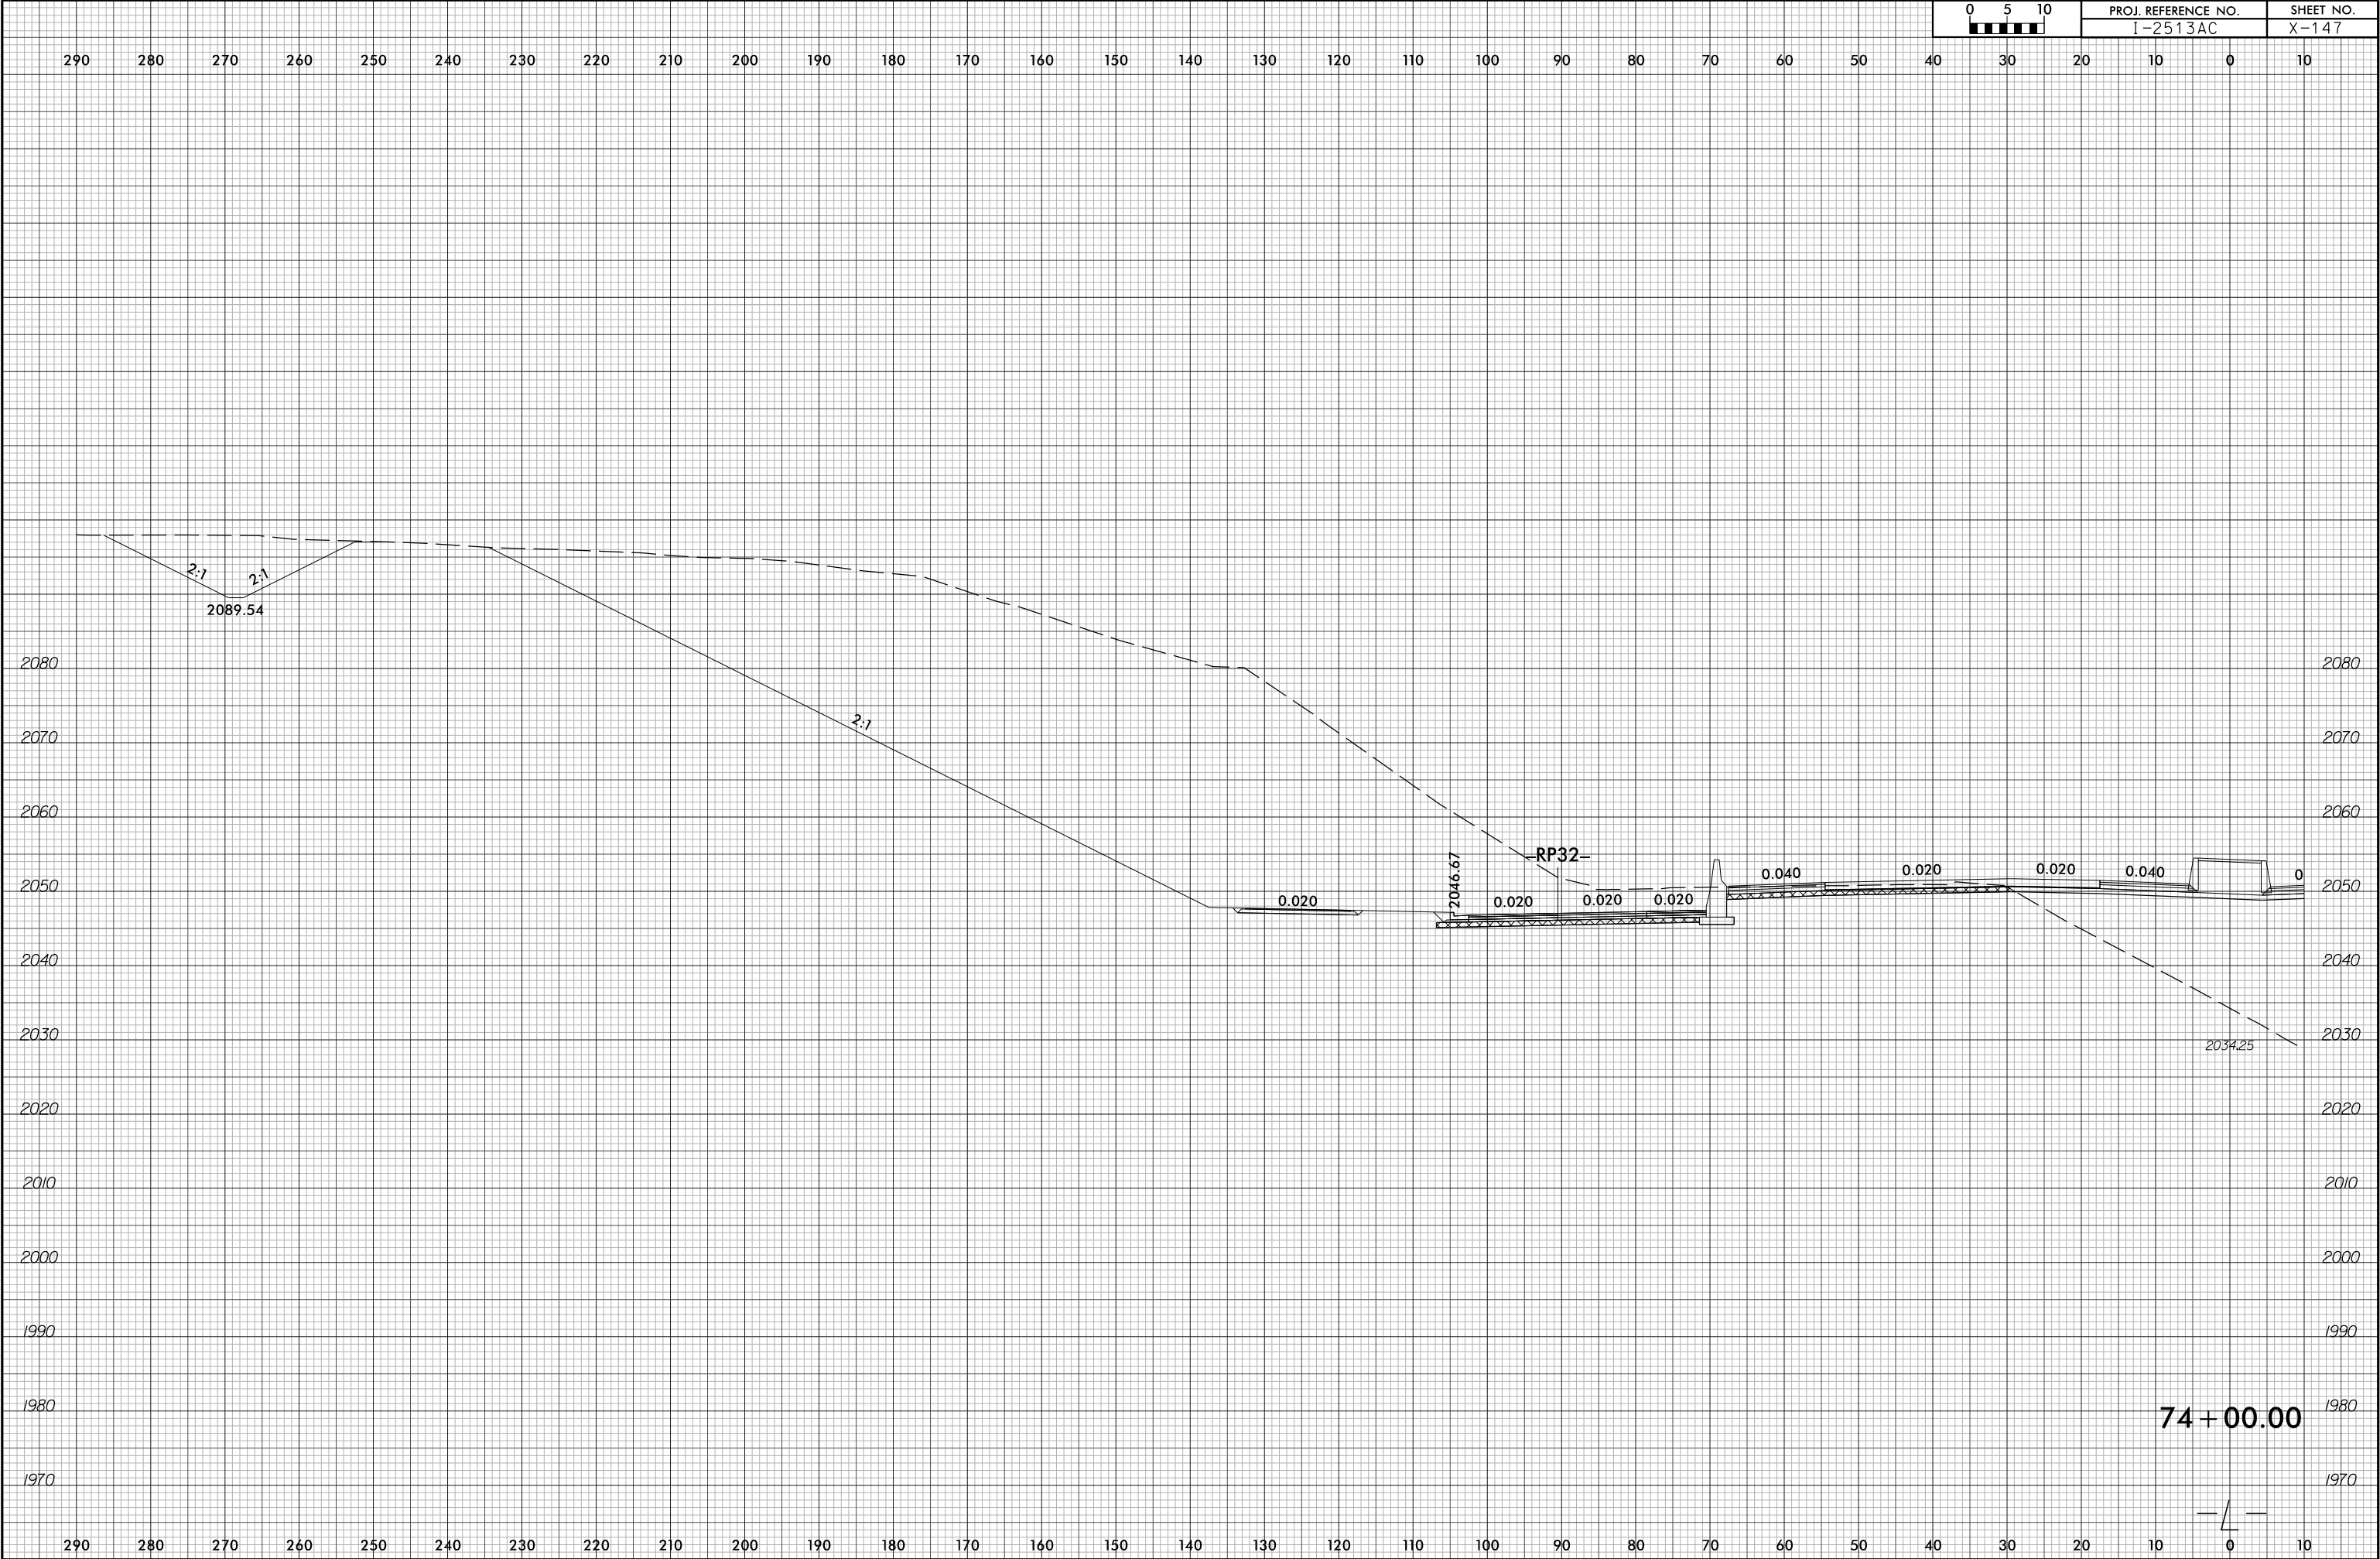

74 + 00.00