


6/23/16

6/14/2026
12513A_rdy_xpl_Y2.dgn
m:\named\12513A

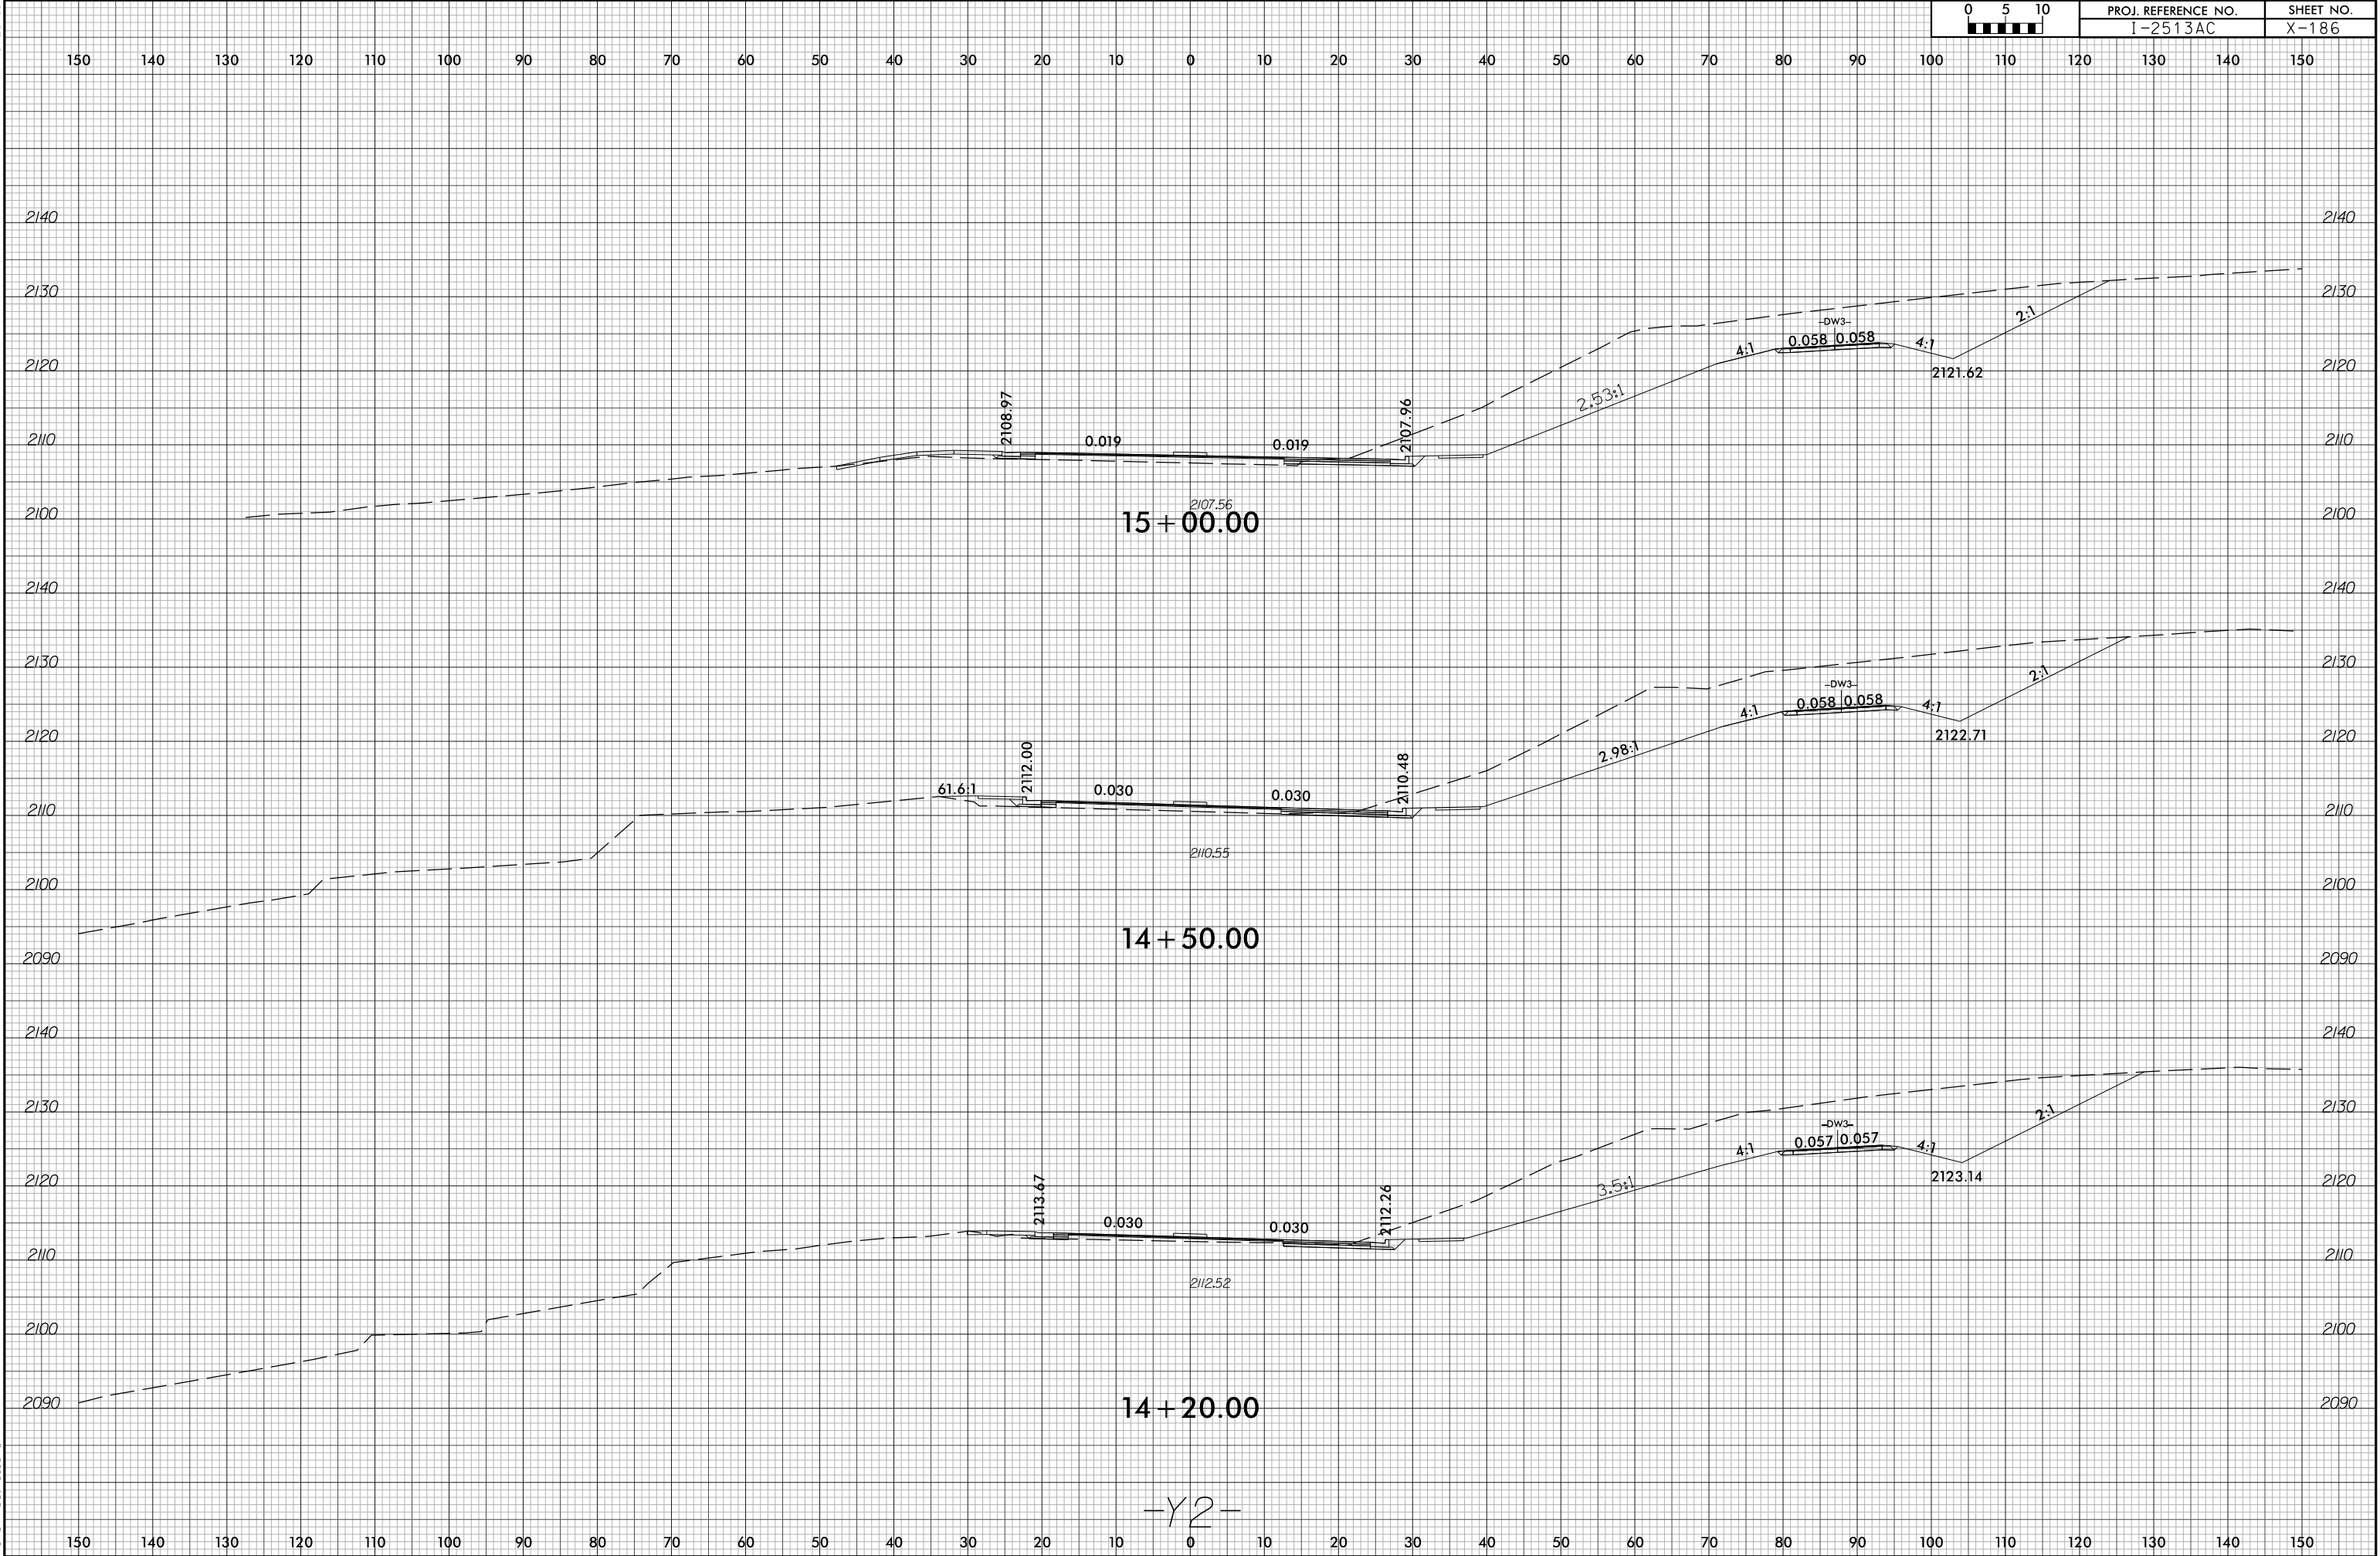

PROJ. REFERENCE NO.
I-2513AC

SHEET NO.
X-186

-Y2-