


6/23/16

6/14/2026
I2513A_rdy+xp1-y2.dgn
mreamec1a1a1a

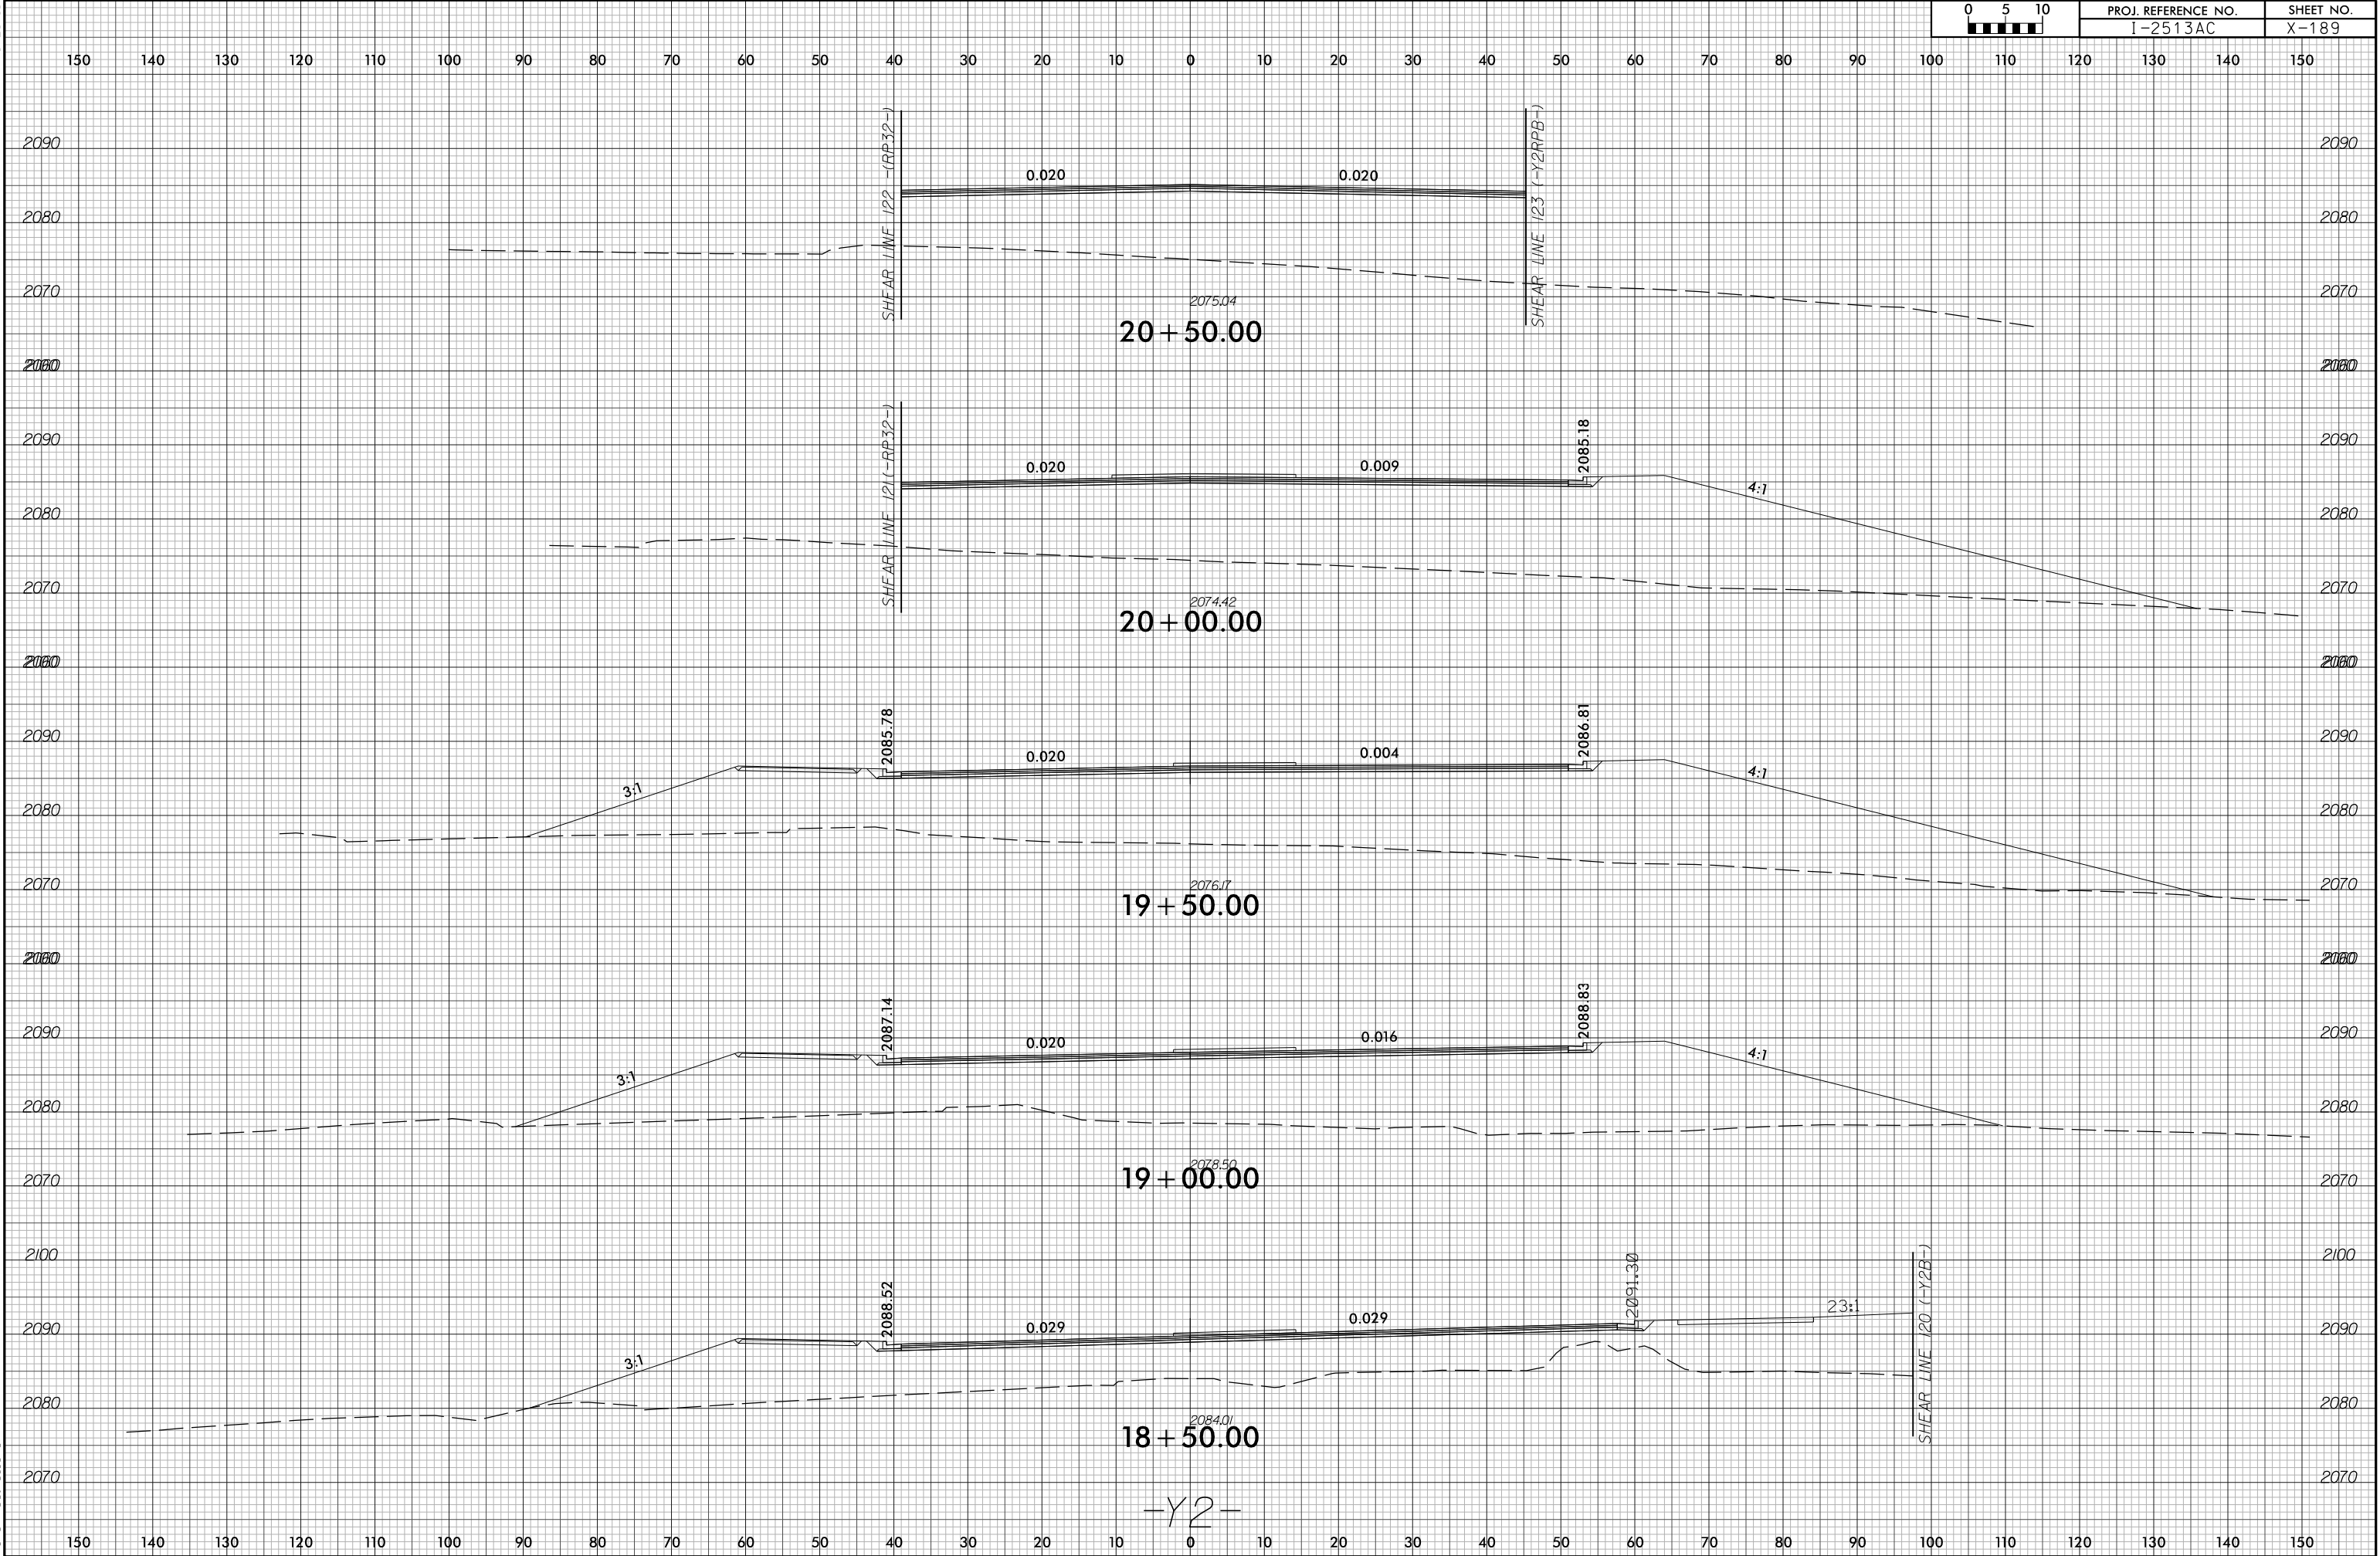

PROJ. REFERENCE NO.
I-2513AC

SHEET NO.
X-189