


6/23/16

6/14/2026
12513A_rdy_xpl_Y2B.dgn
m:\named\atlant

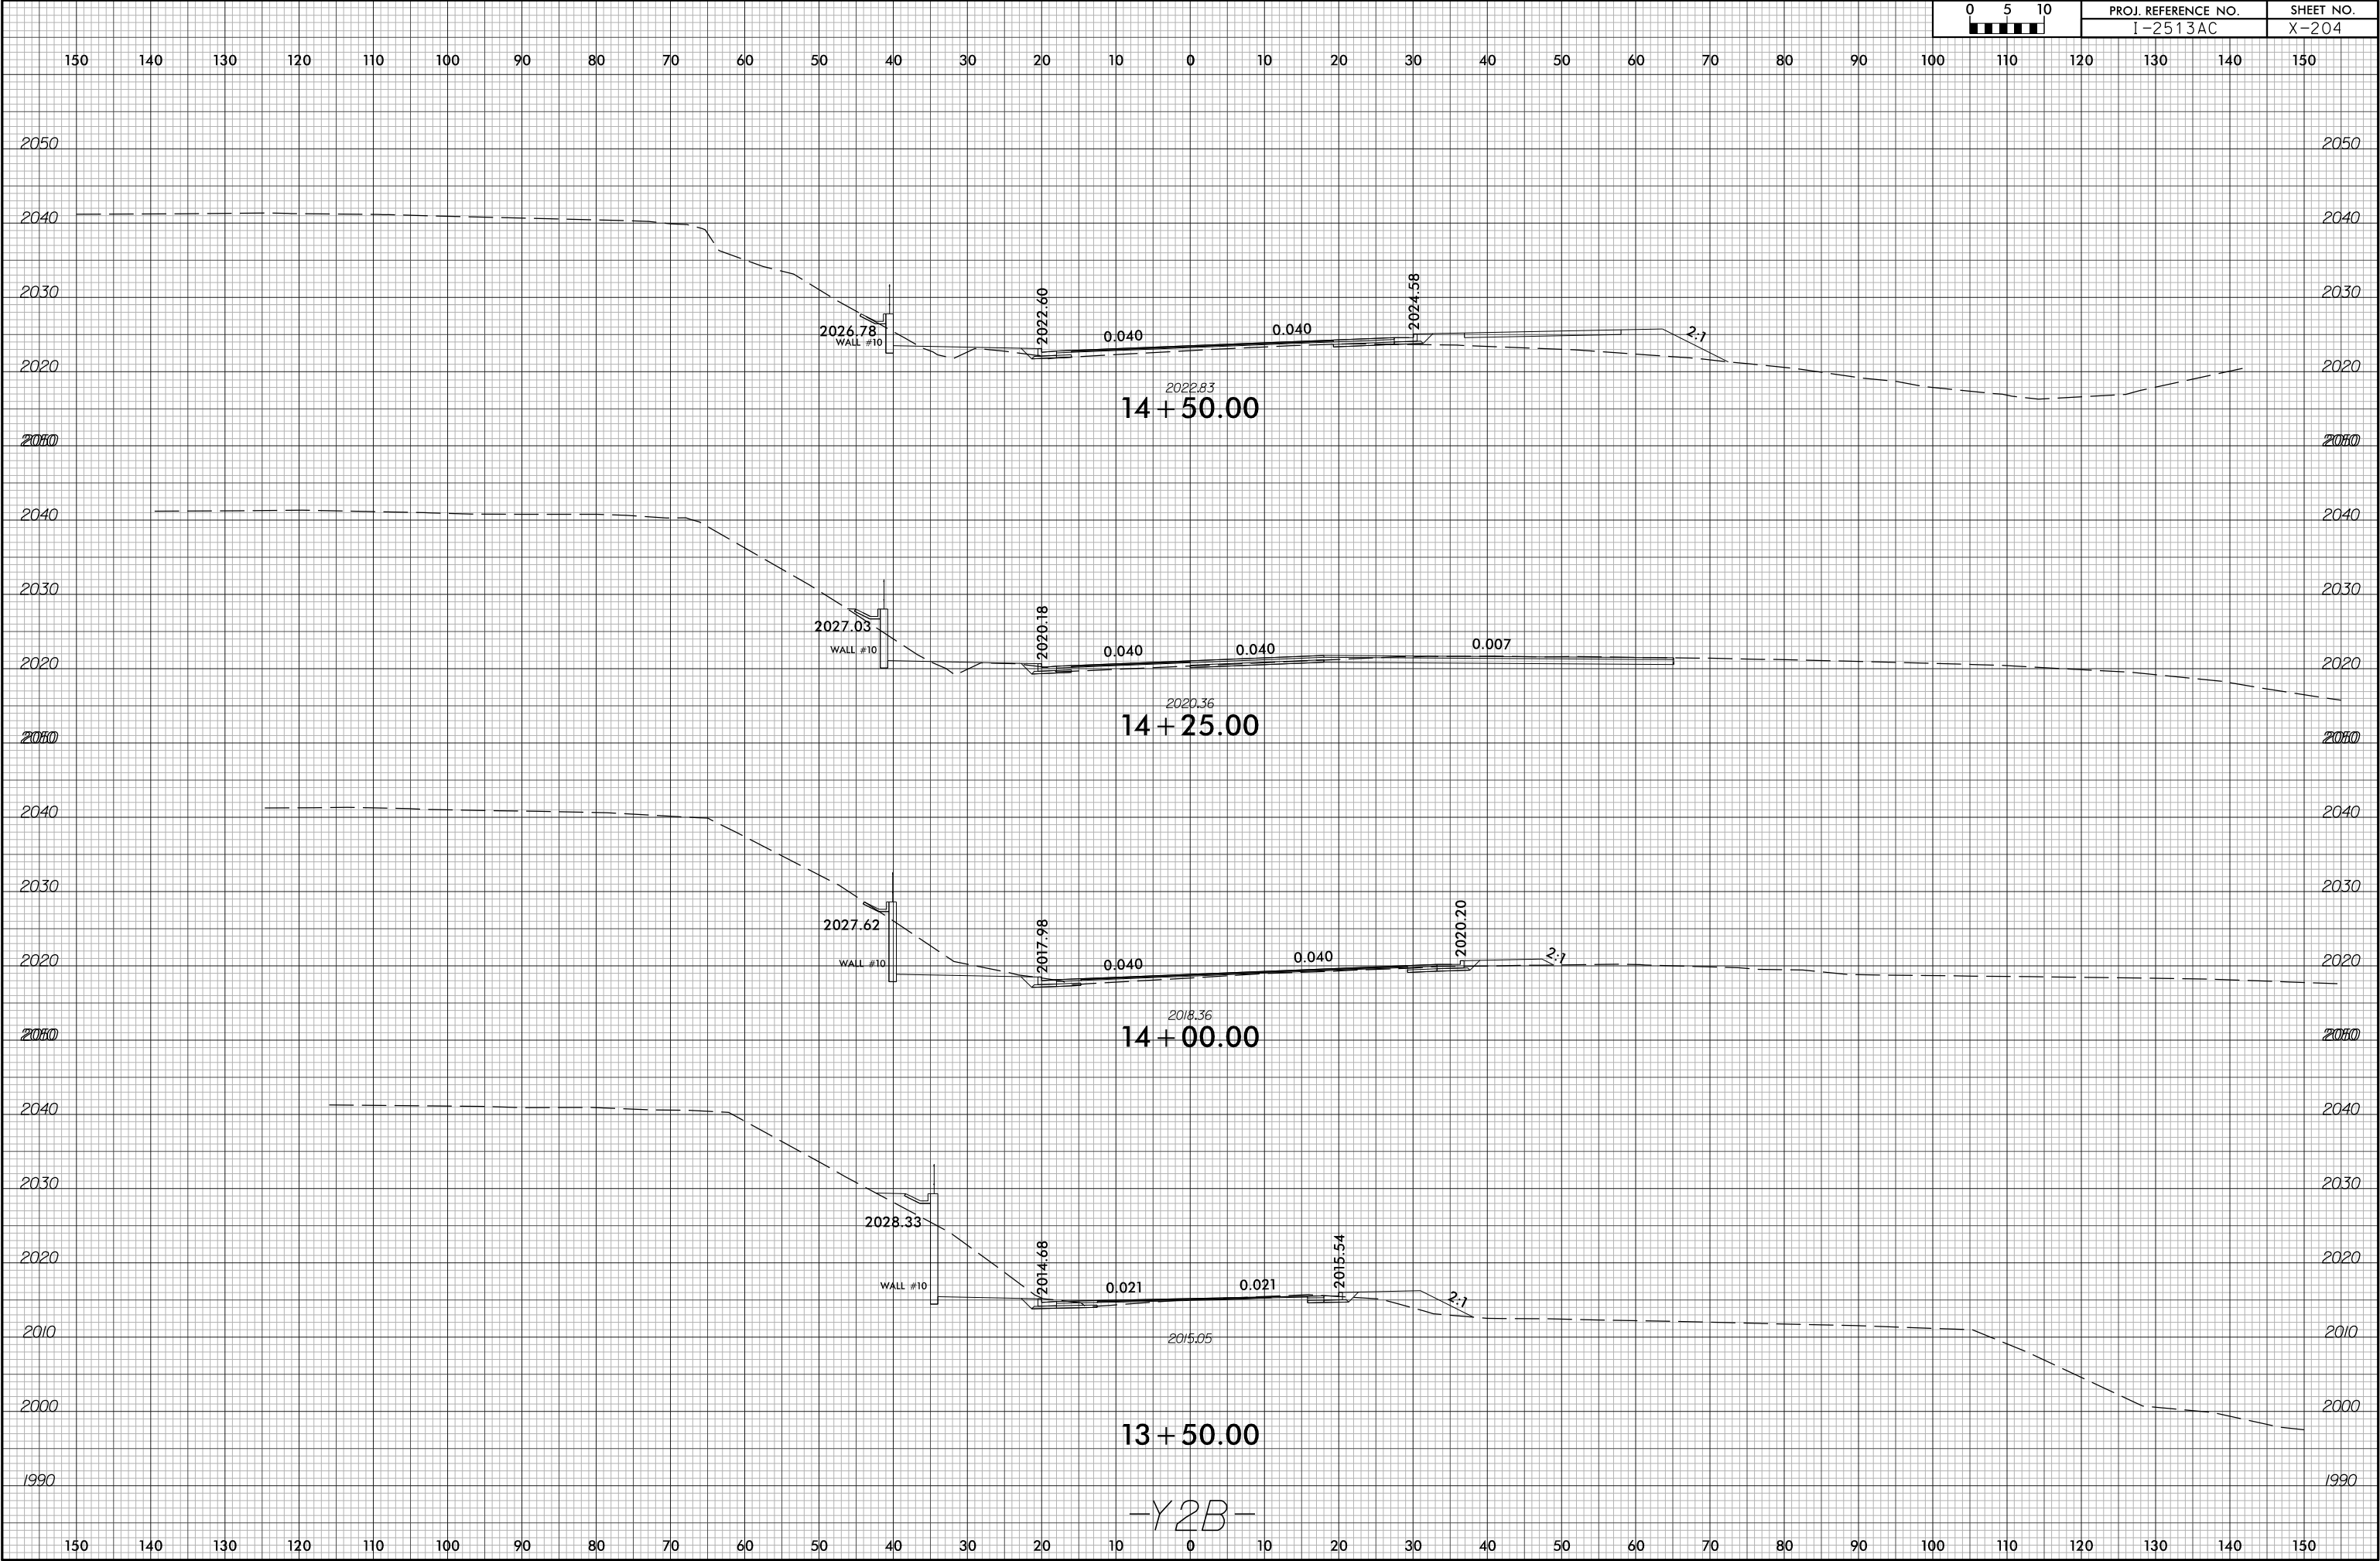

-Y2B-