


6/23/16

6/14/2026
I2513A_rdy+xp1-y2B.dgn
m:\enr\med\atlano

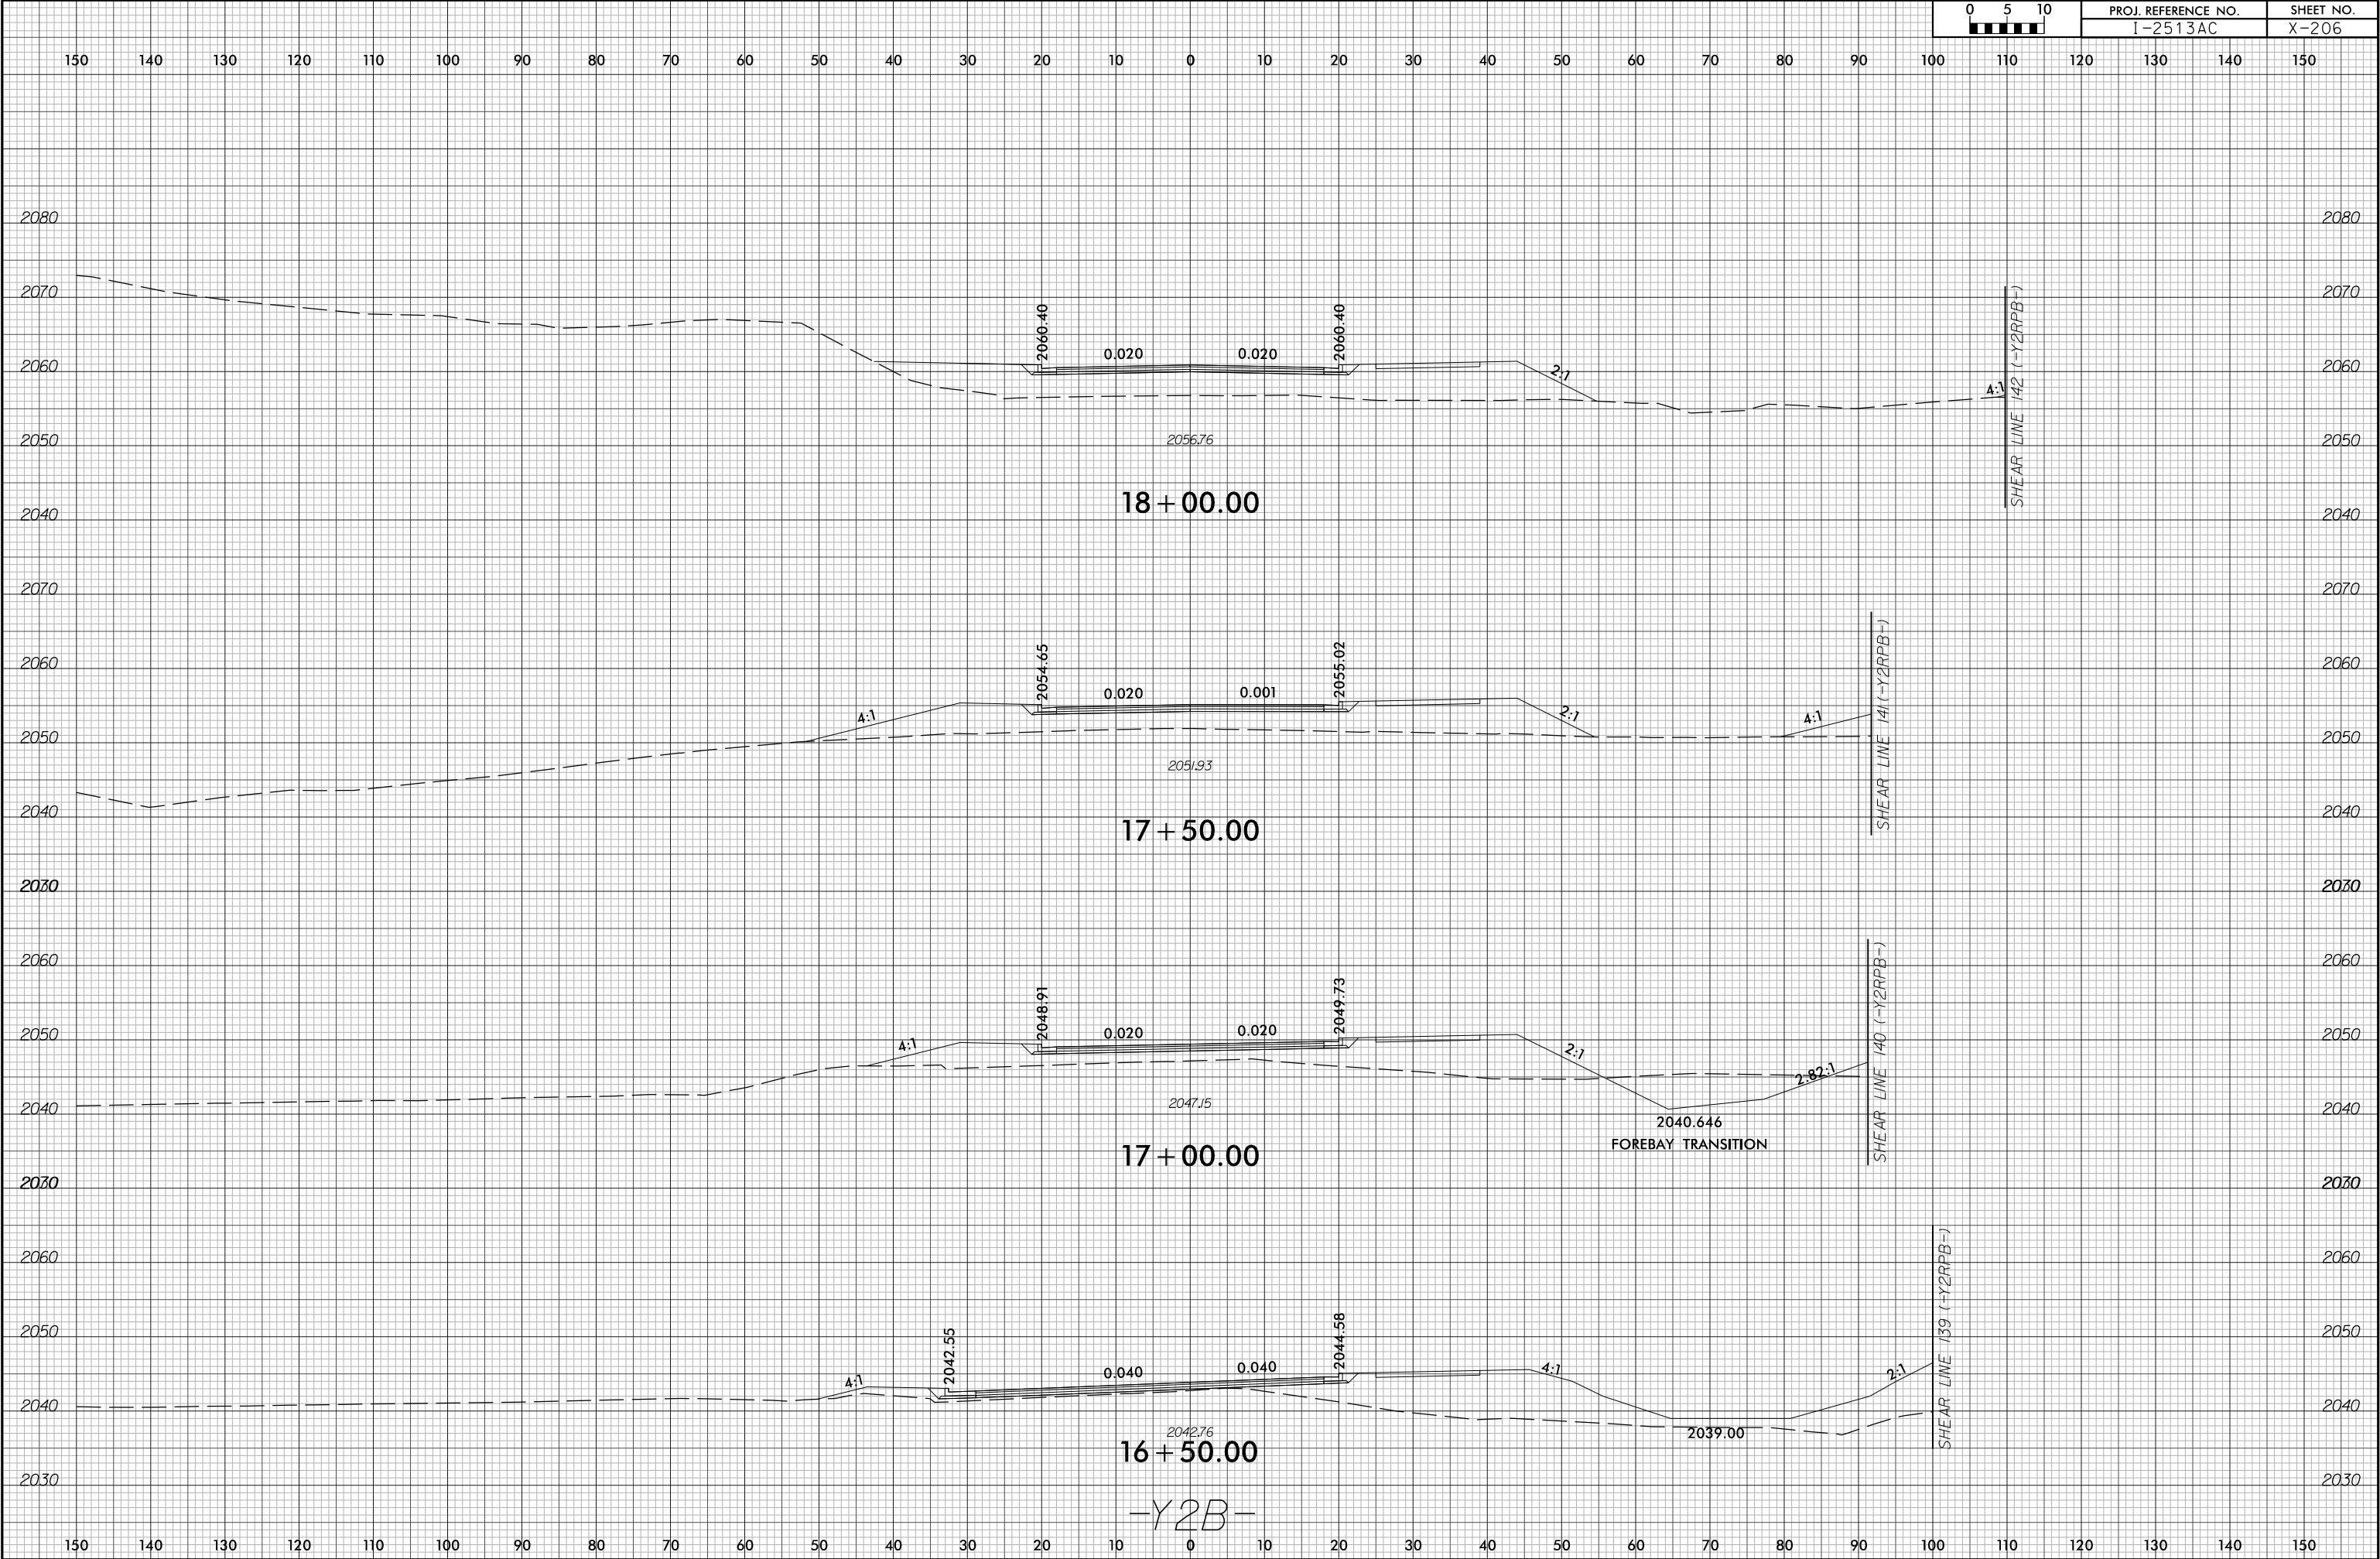

PROJ. REFERENCE NO.		SHEET NO.
I-2513AC		X-206