


6/23/16

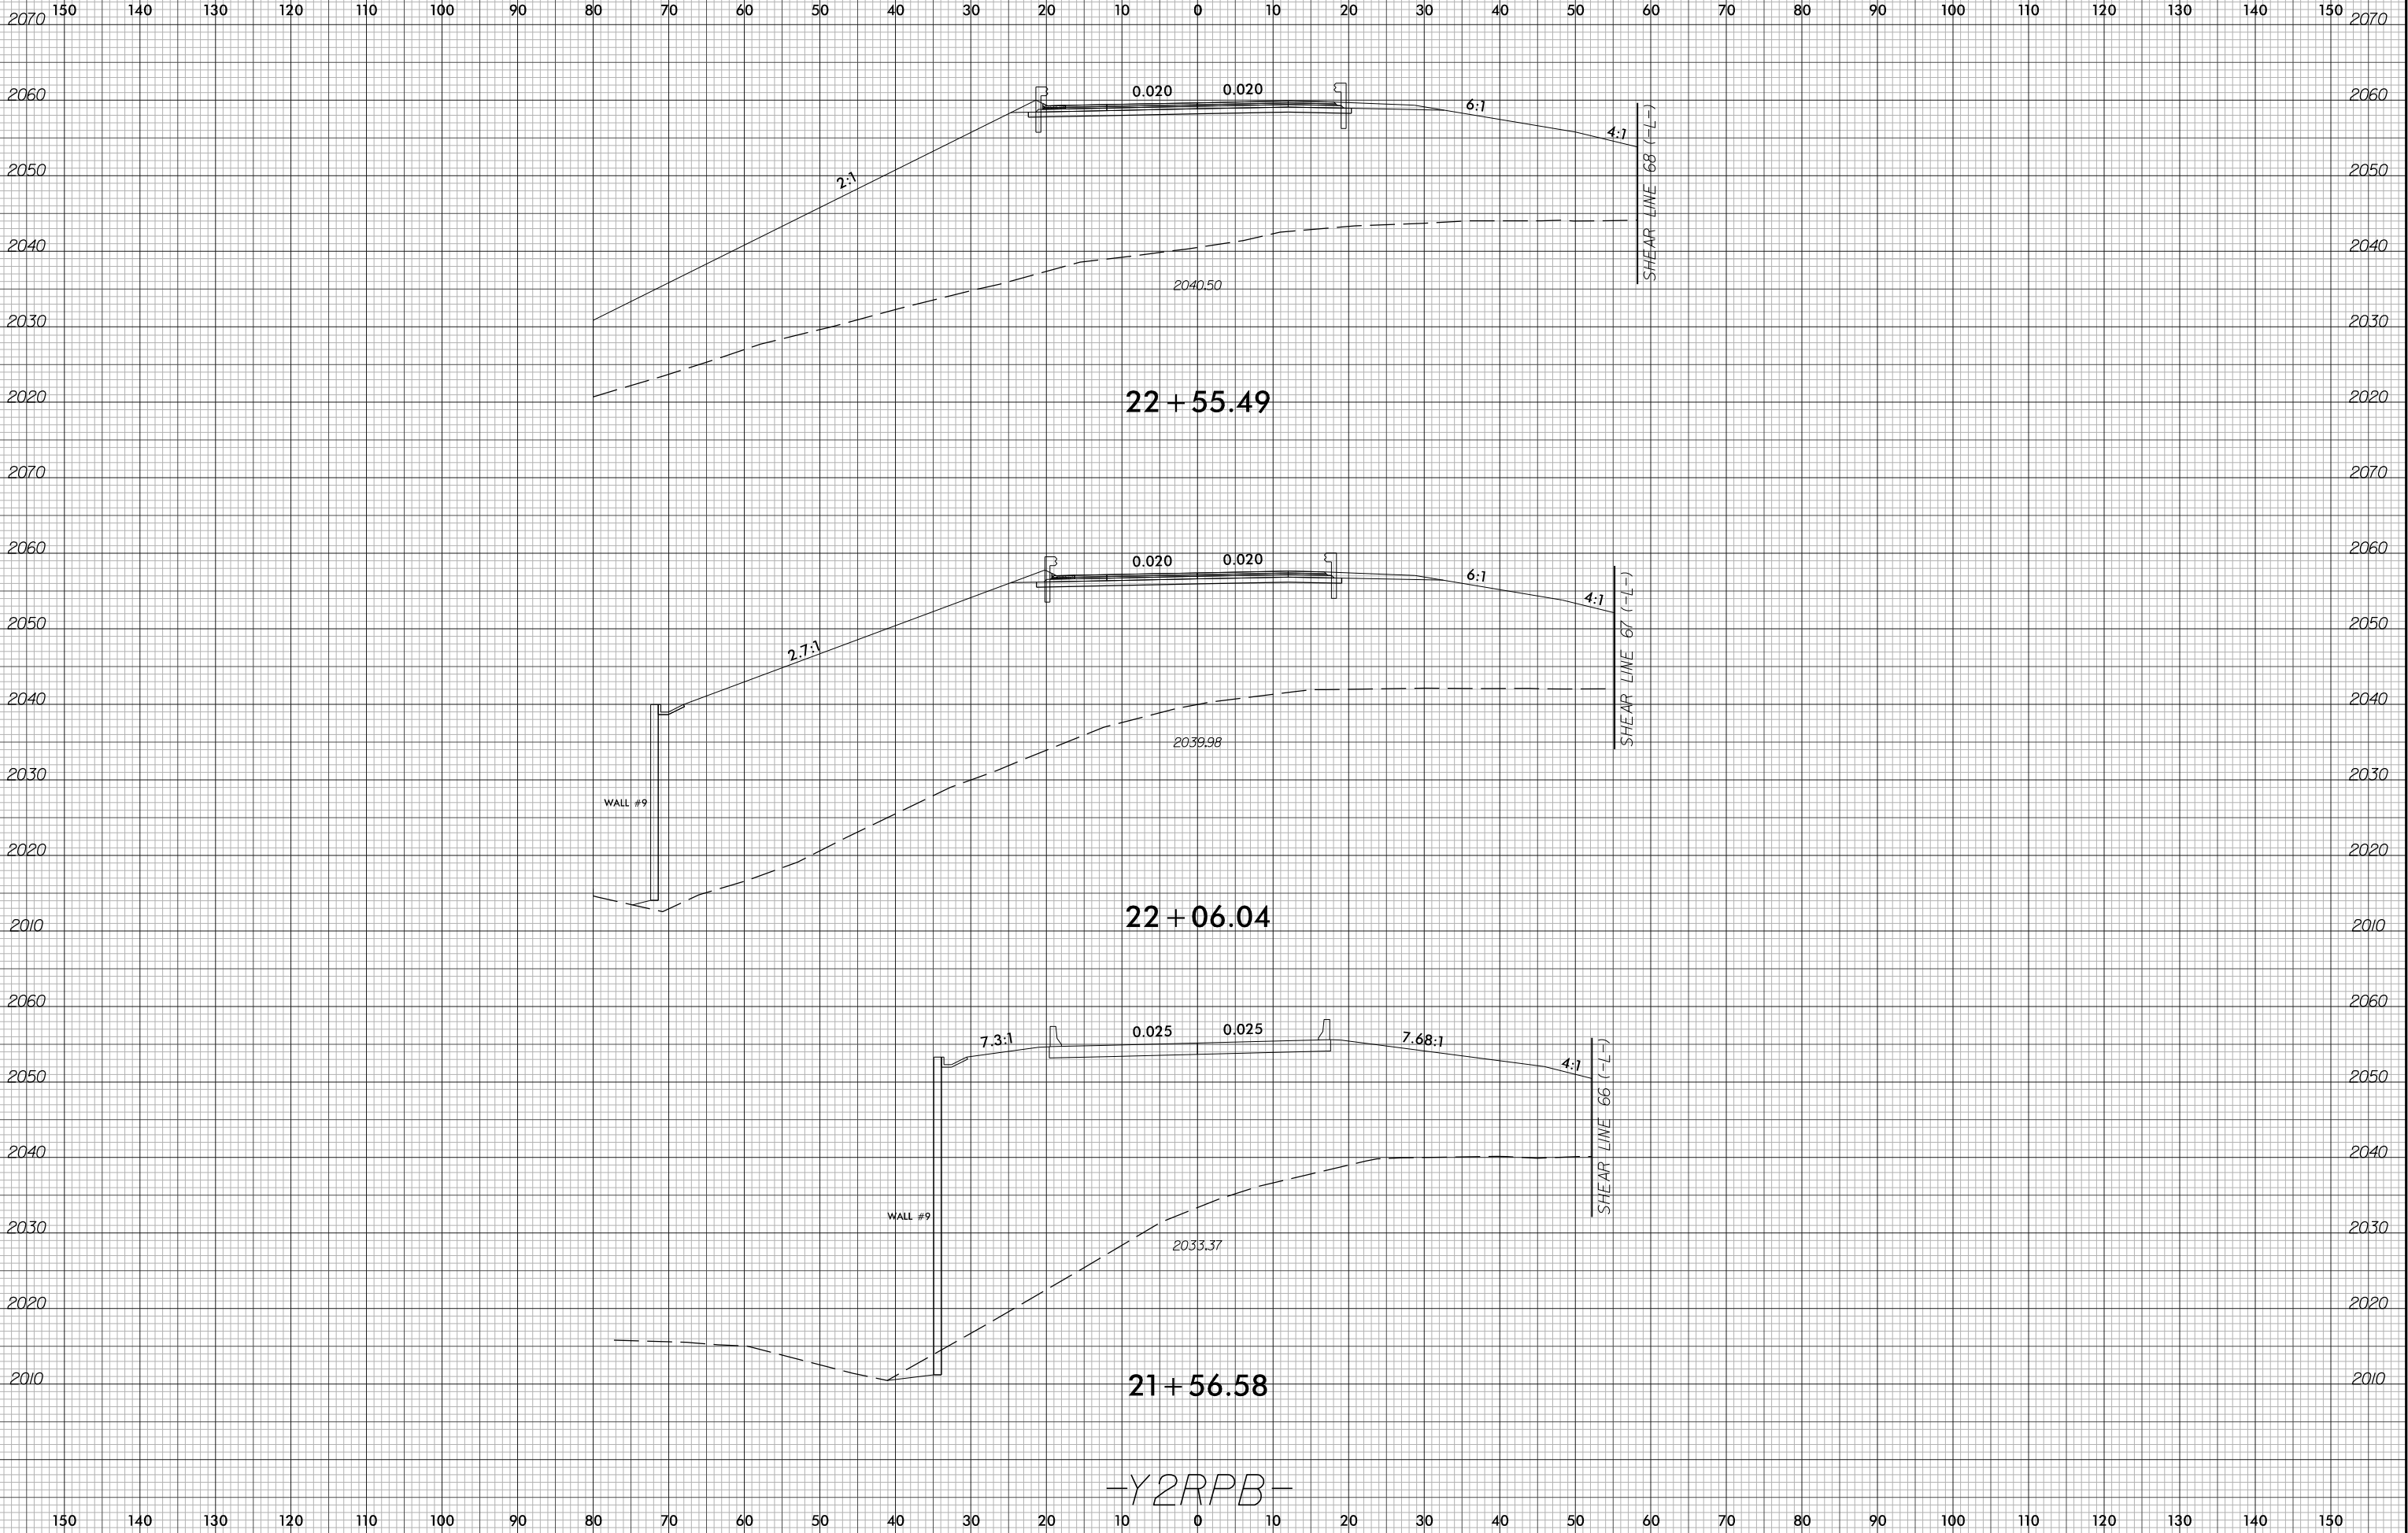

-Y2RPB-