


6/23/16

7/13/2026
I2513A_rdy+xp1_RP23.dgn
m:\enr\mcd\161616

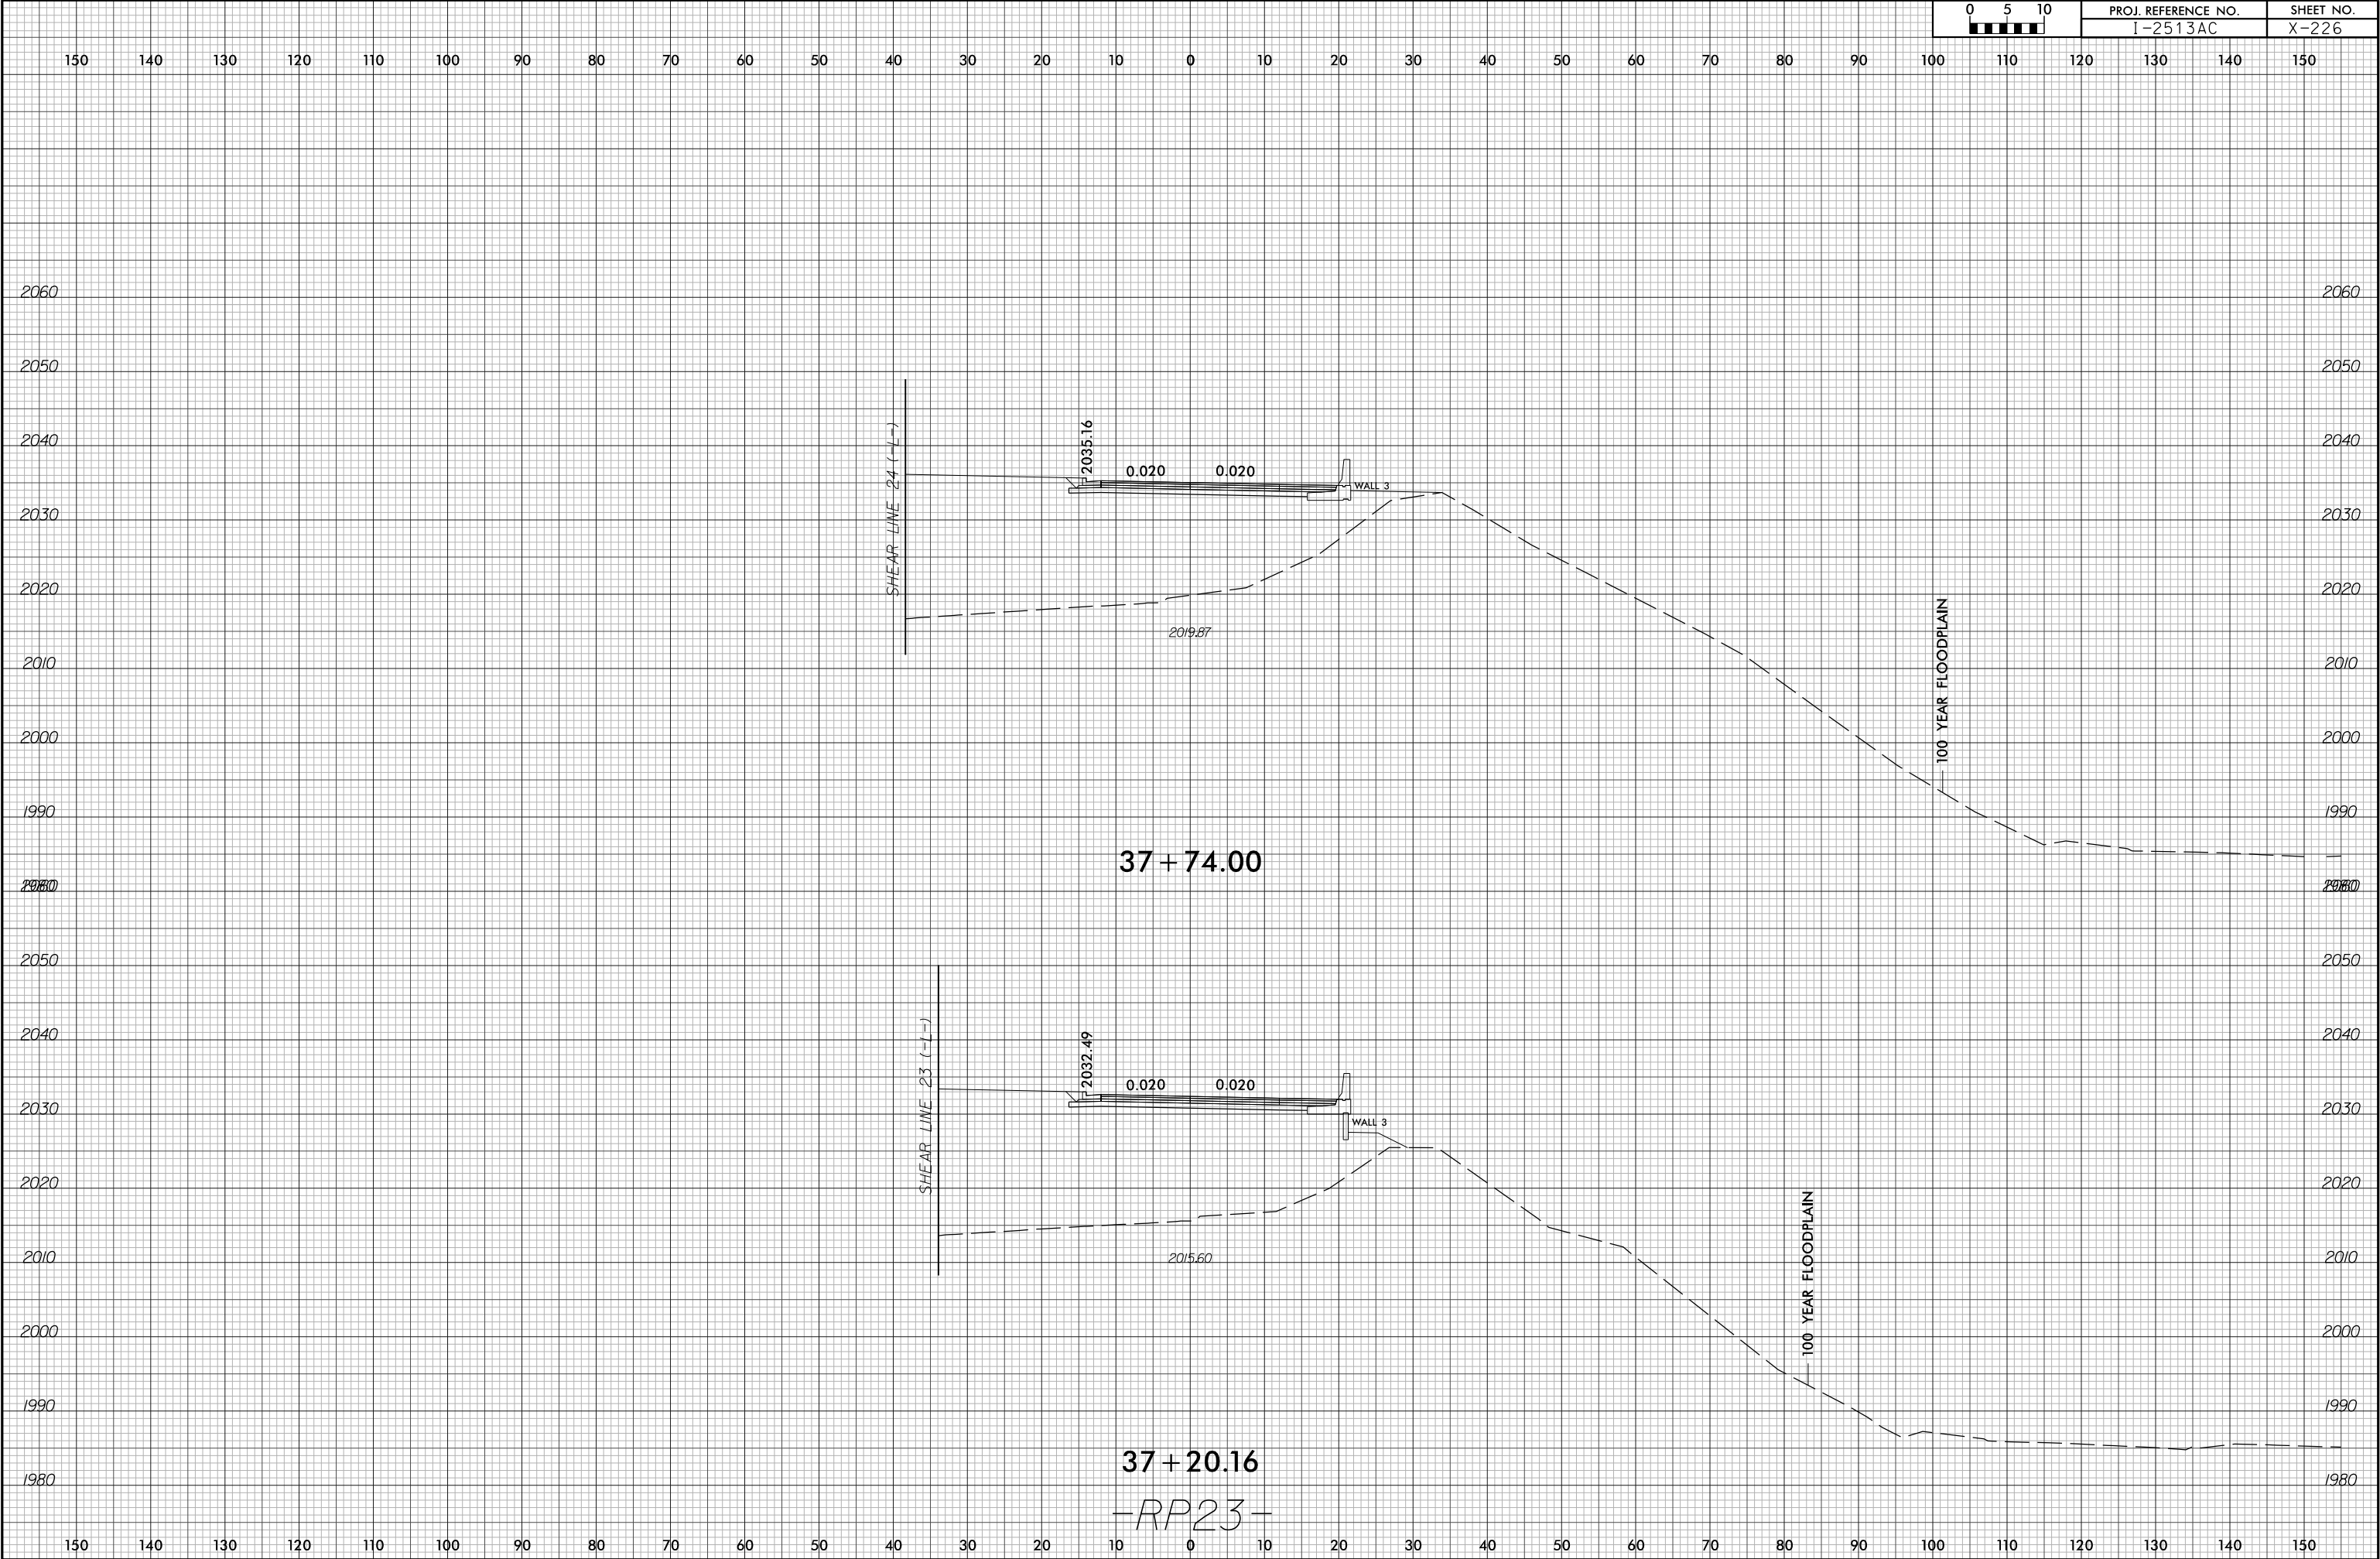

0 5 10

PROJ. REFERENCE NO.
I-2513AC

SHEET NO.
X-226