


6/23/16



PROJ. REFERENCE NO.
I-2513AC

SHEET NO.
X-234

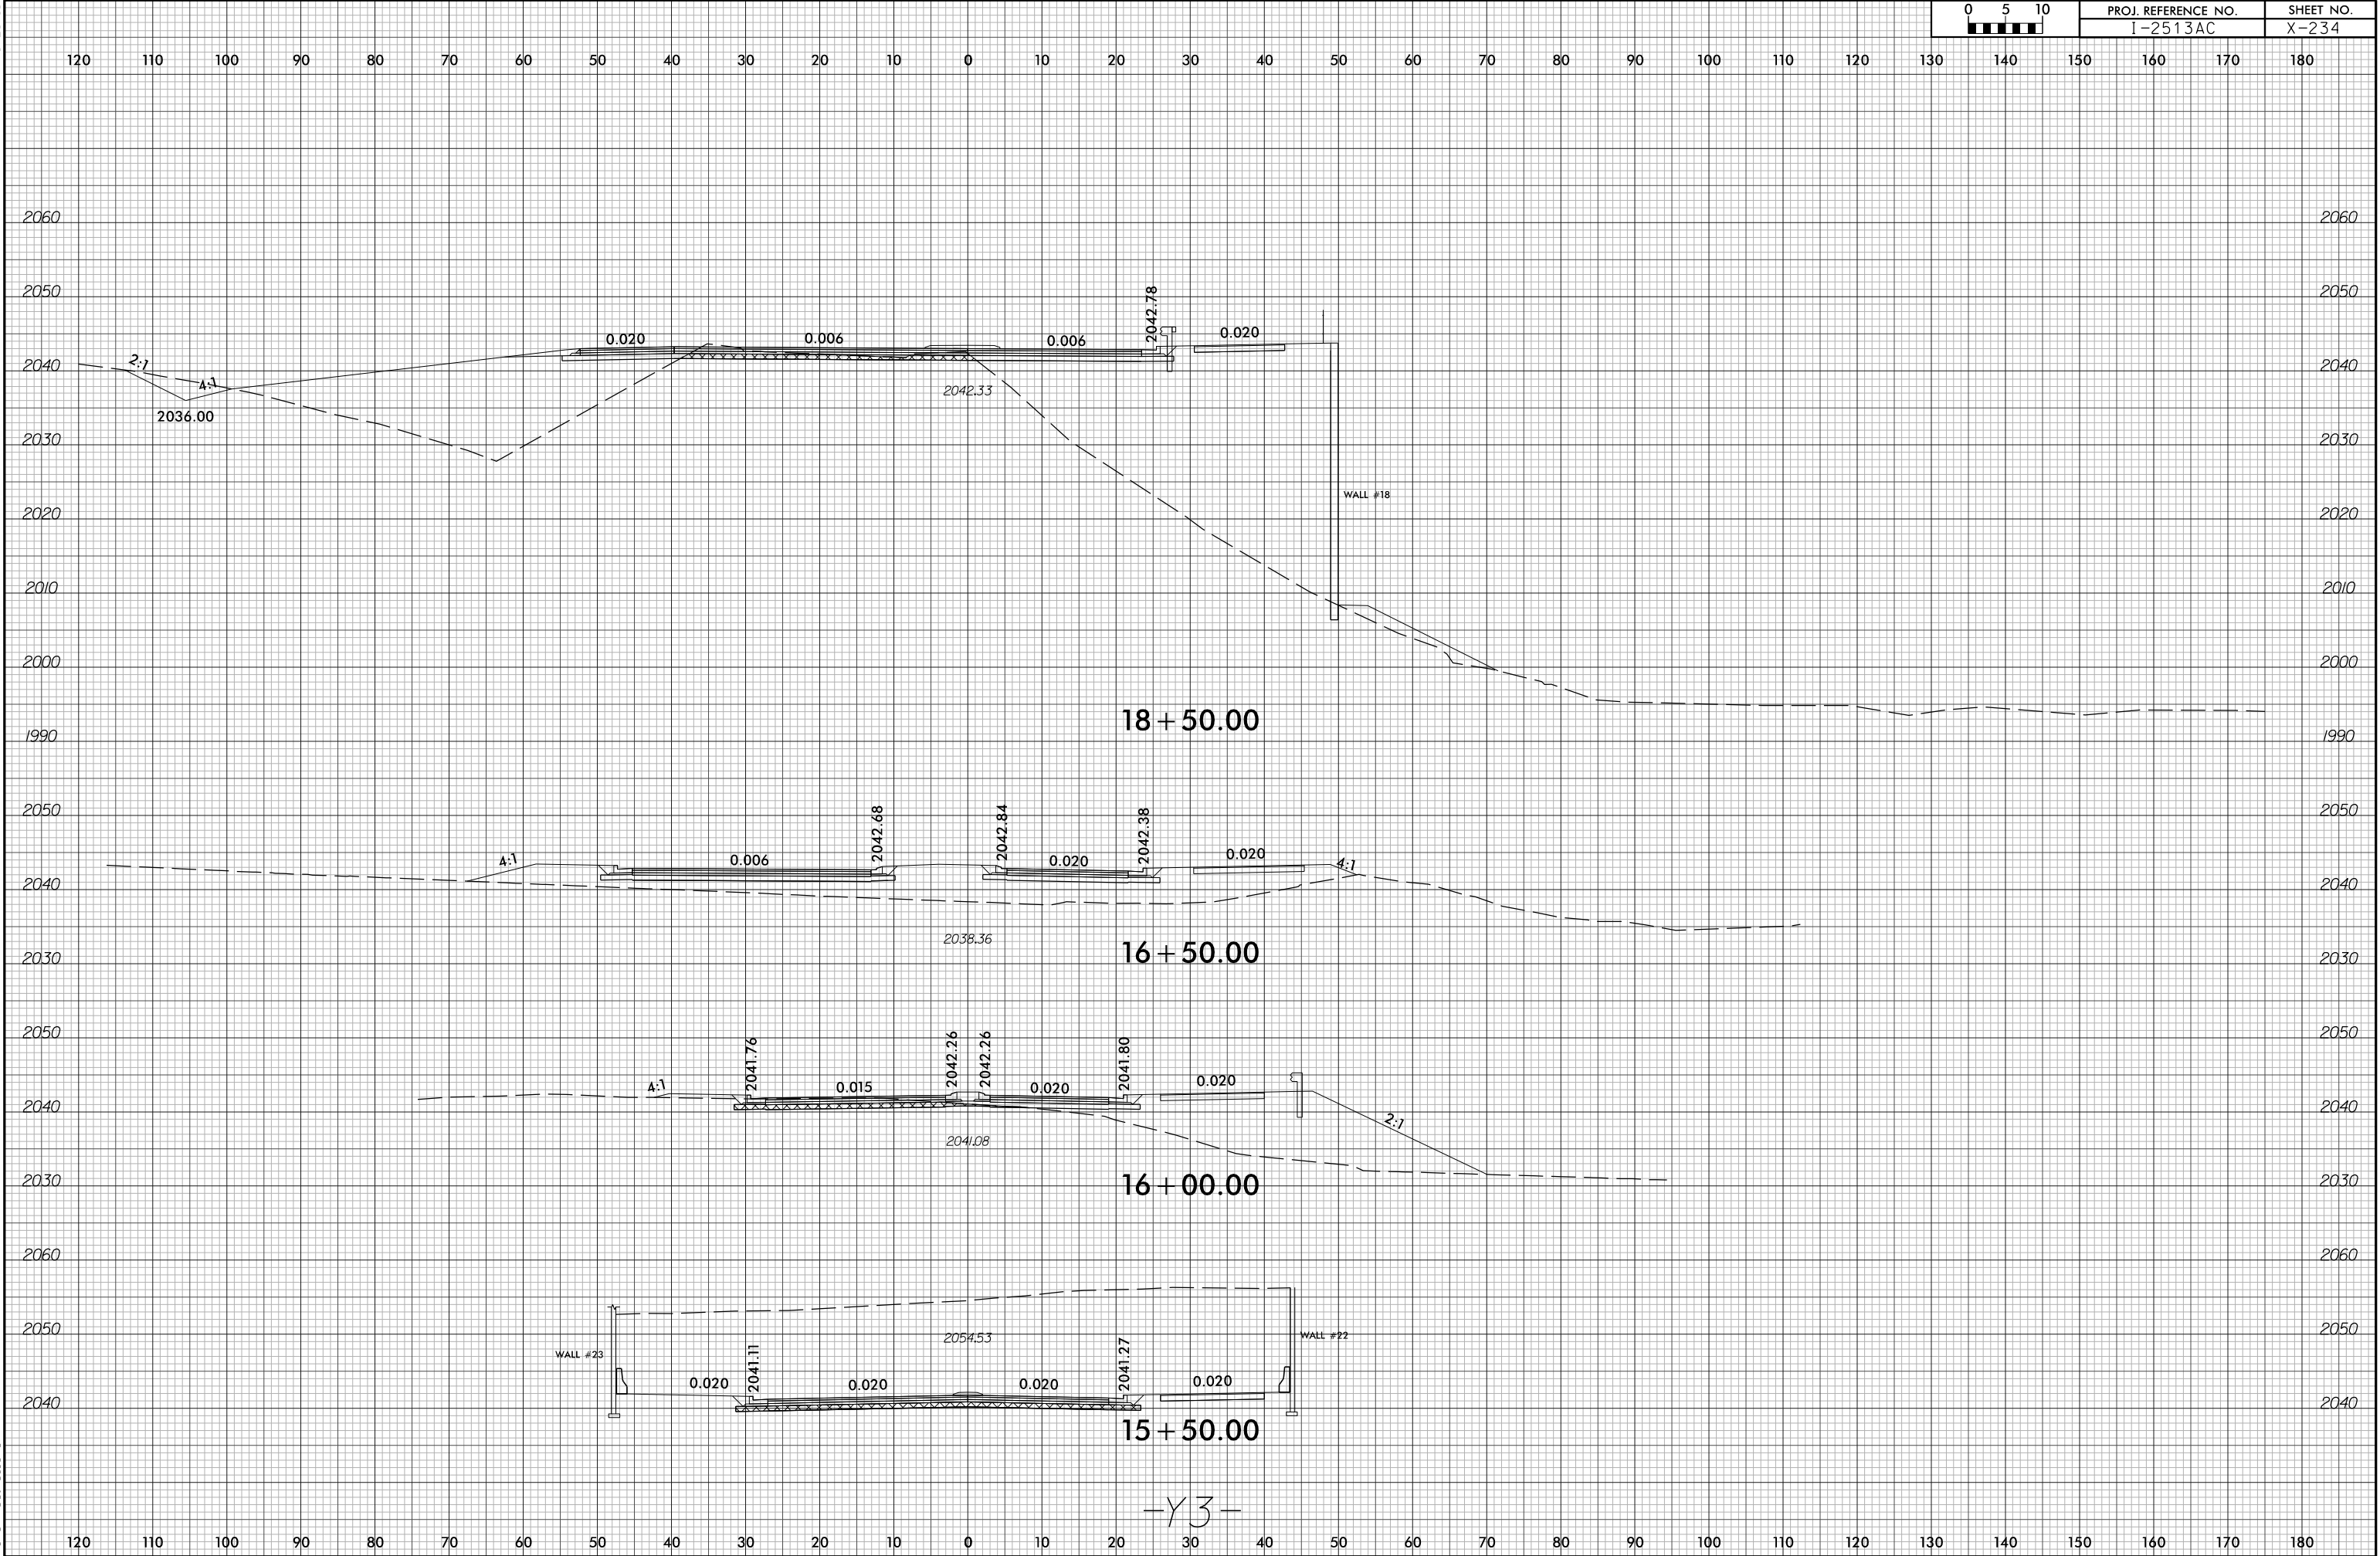

1/13/2026
12513A_rdy_xpl_v3.dgn
mreamec1@atlas