


6/23/16

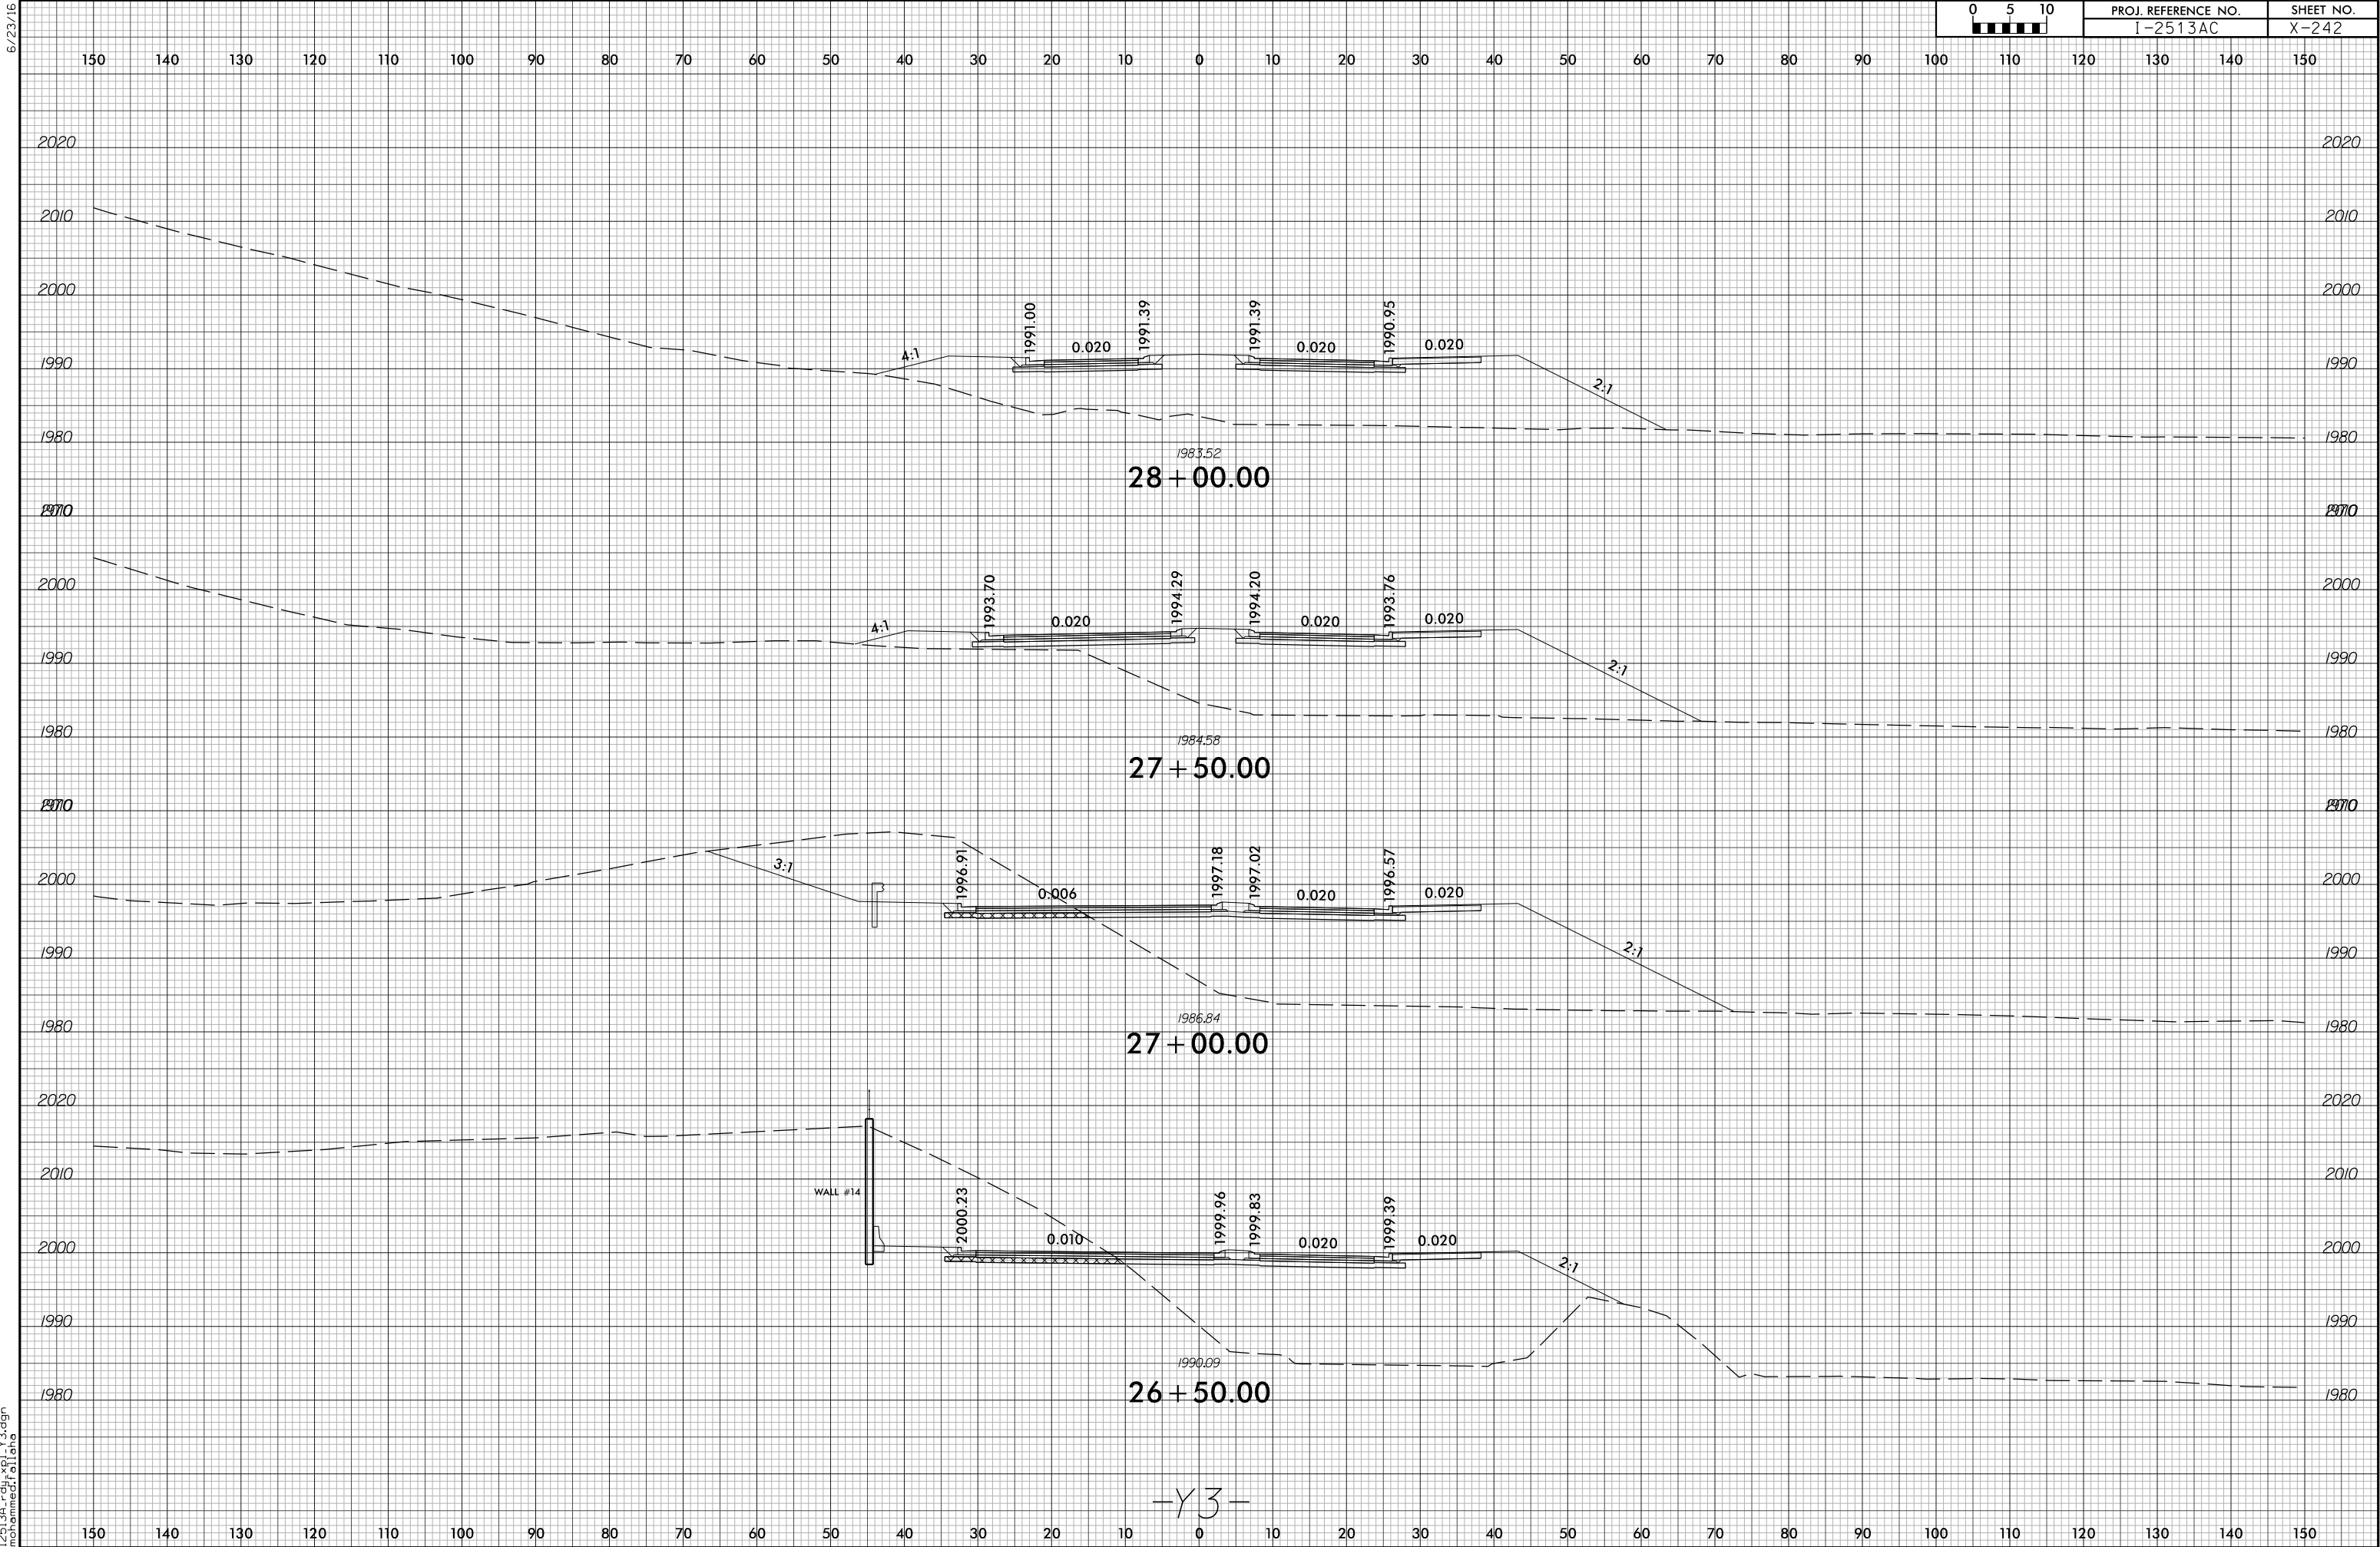

7/13/2026
I-2513A_rdy_xpl_v3.dgn
m:\mmed\atlans