


6/23/16

6/14/2026
12513A_rdy+xp1-y3A.dgn
m:\enr\ed1\atlant

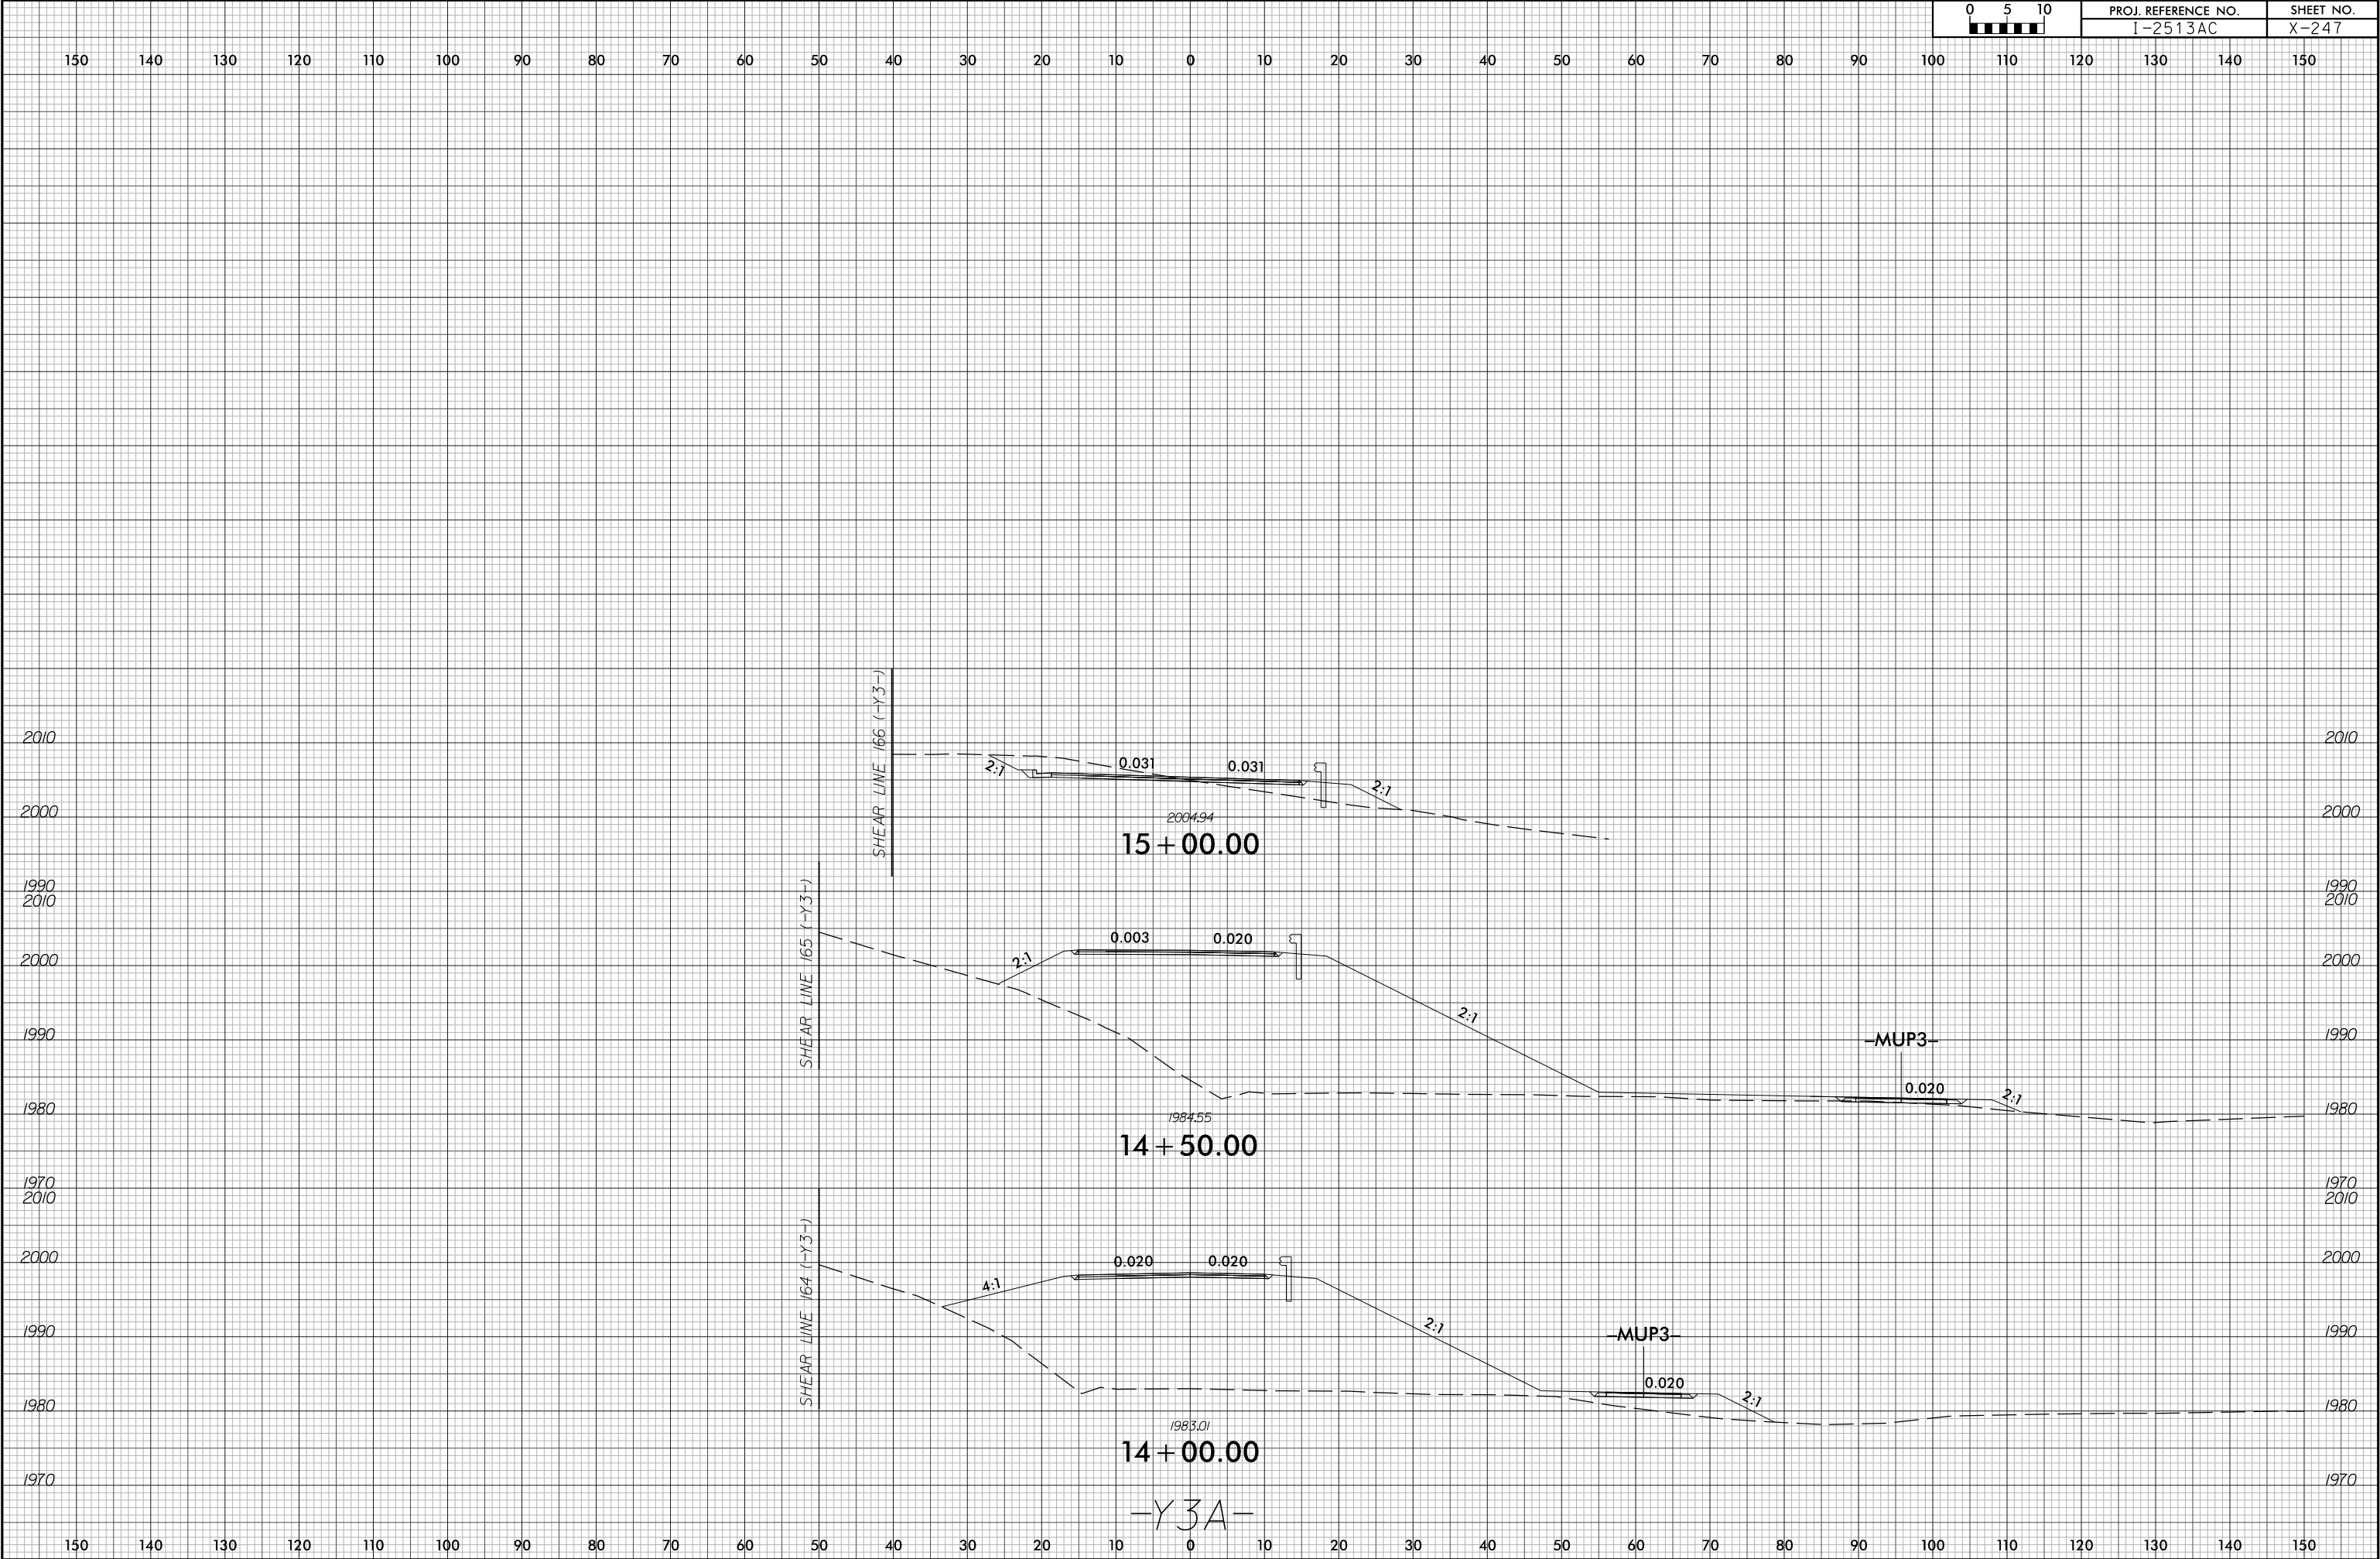

0 5 10

PROJ. REFERENCE NO.
I-2513AC

SHEET NO.
X-247