


6/23/16



PROJ. REFERENCE NO.	SHEET NO.
I-2513AC	X-284

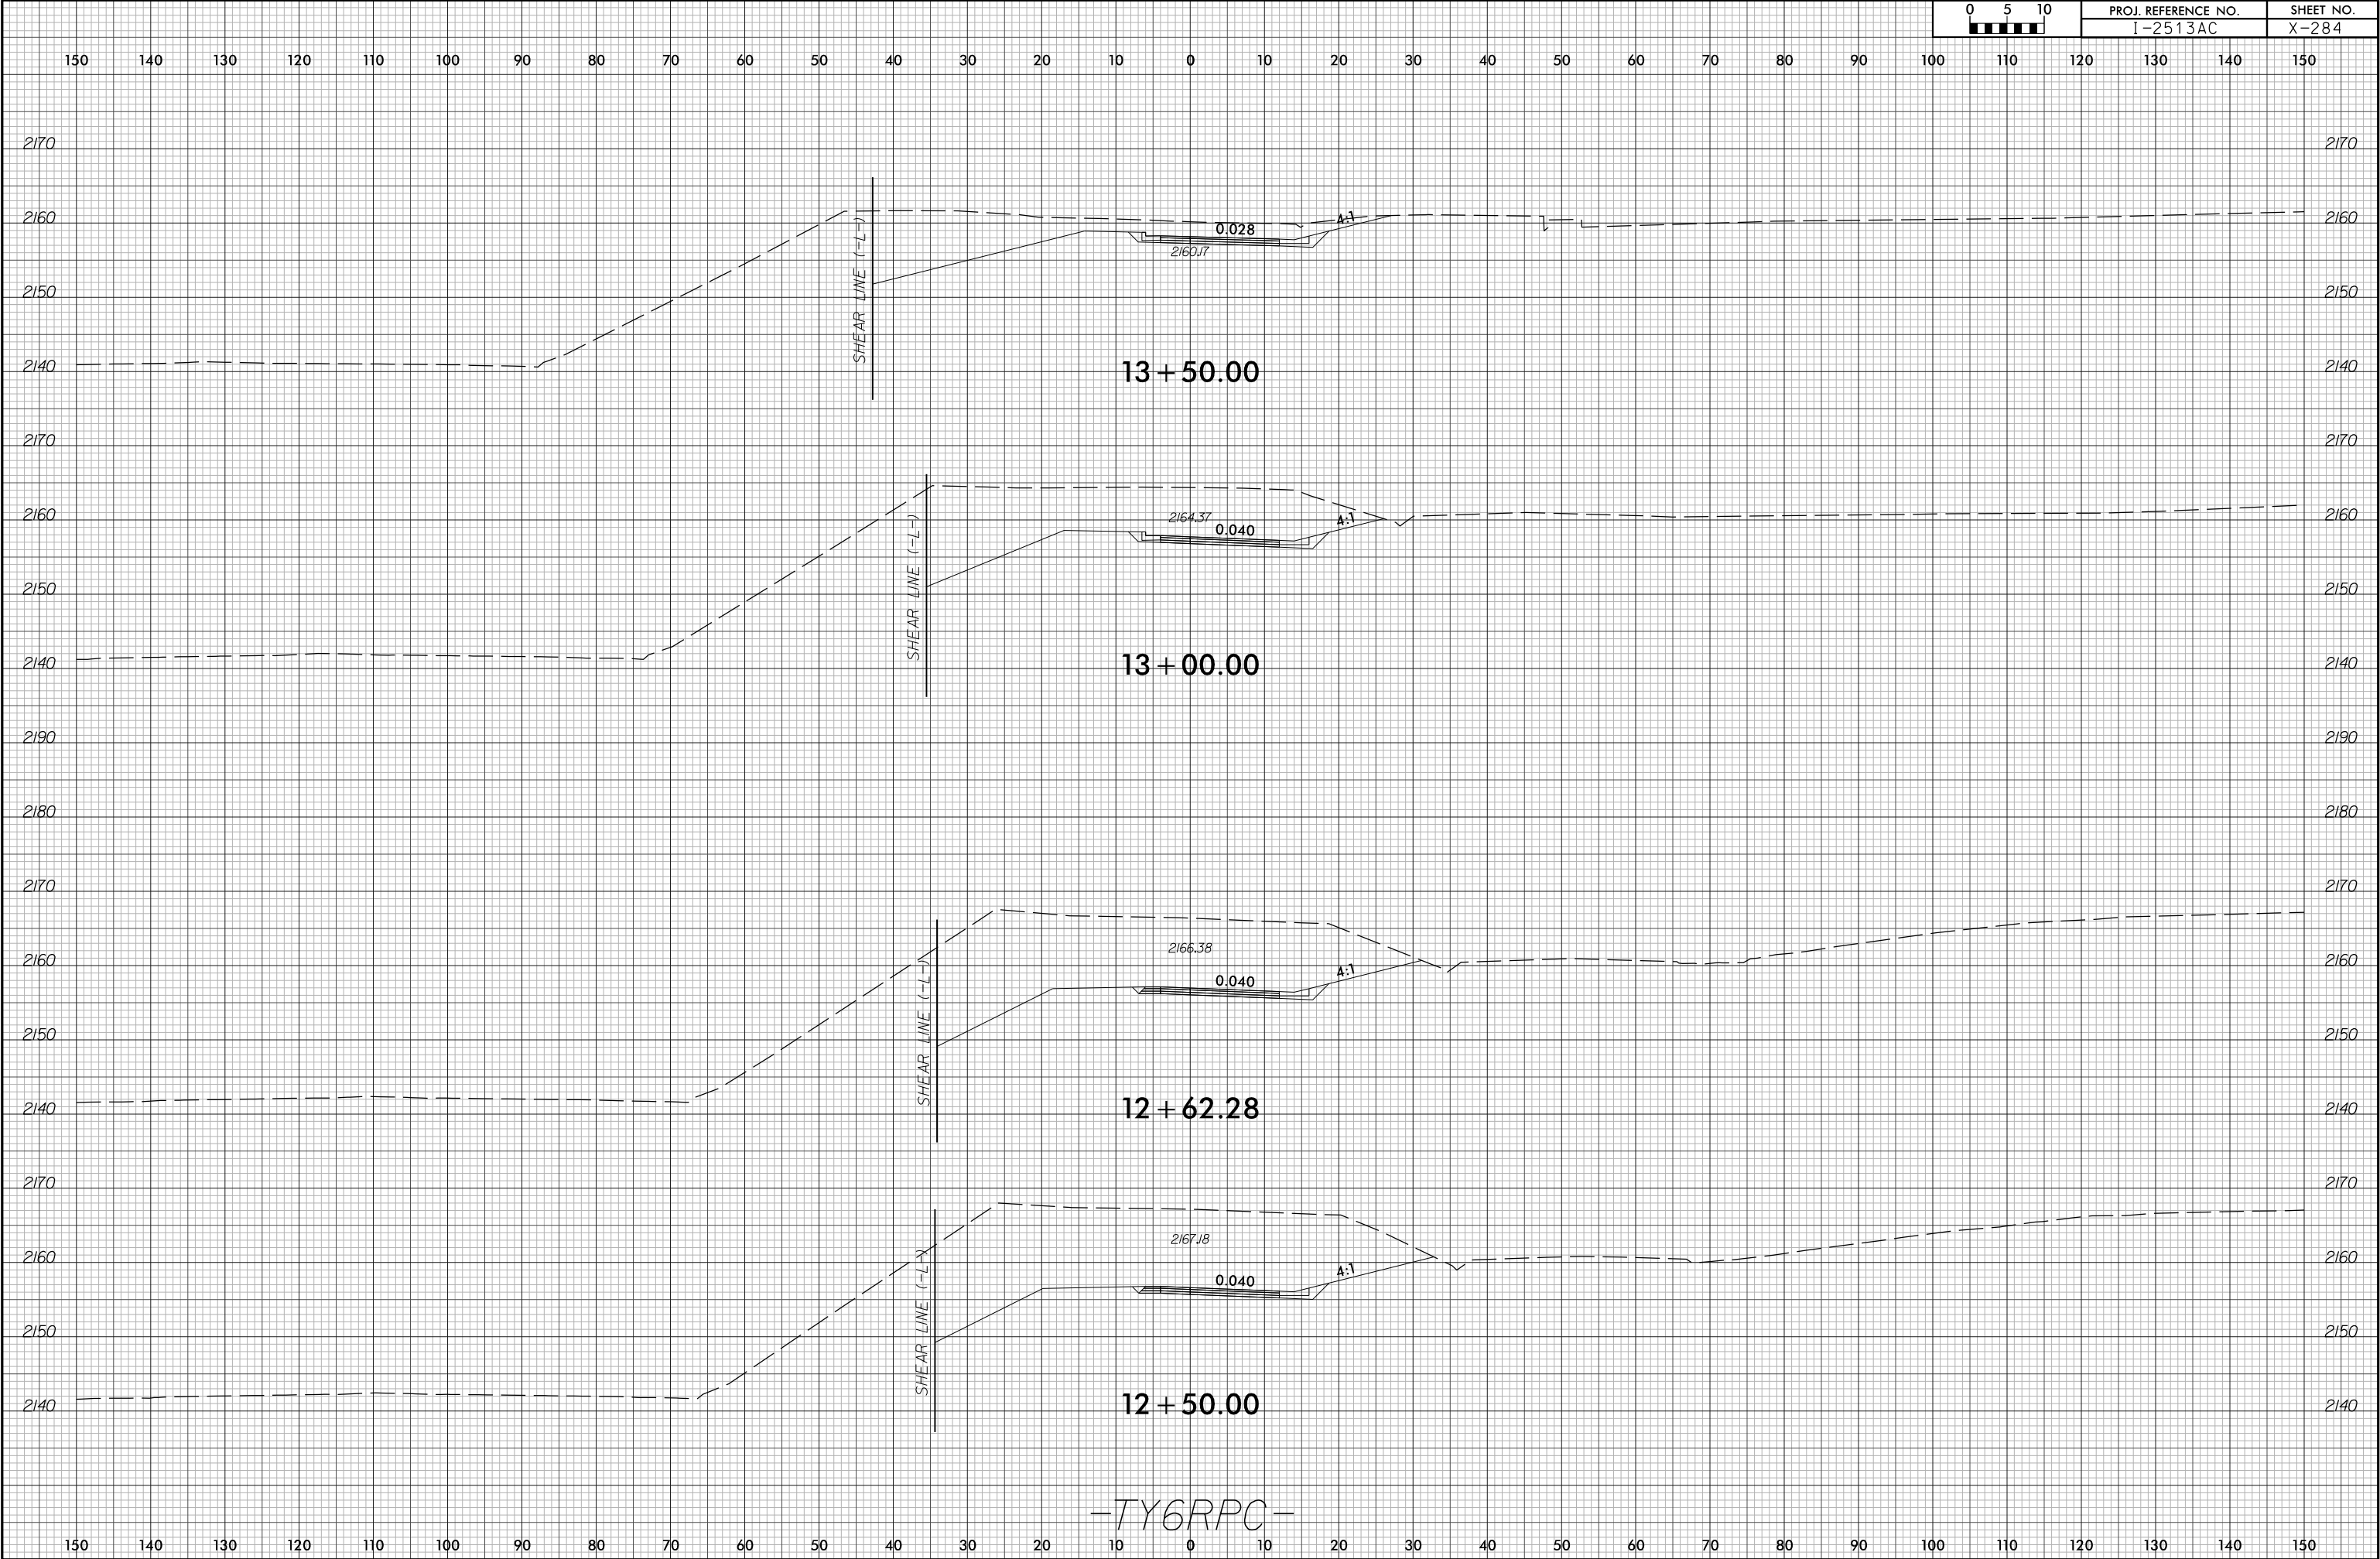

-TY6RPC-