


6/23/16



PROJ. REFERENCE NO.	SHEET NO.
I-2513AC	X-300

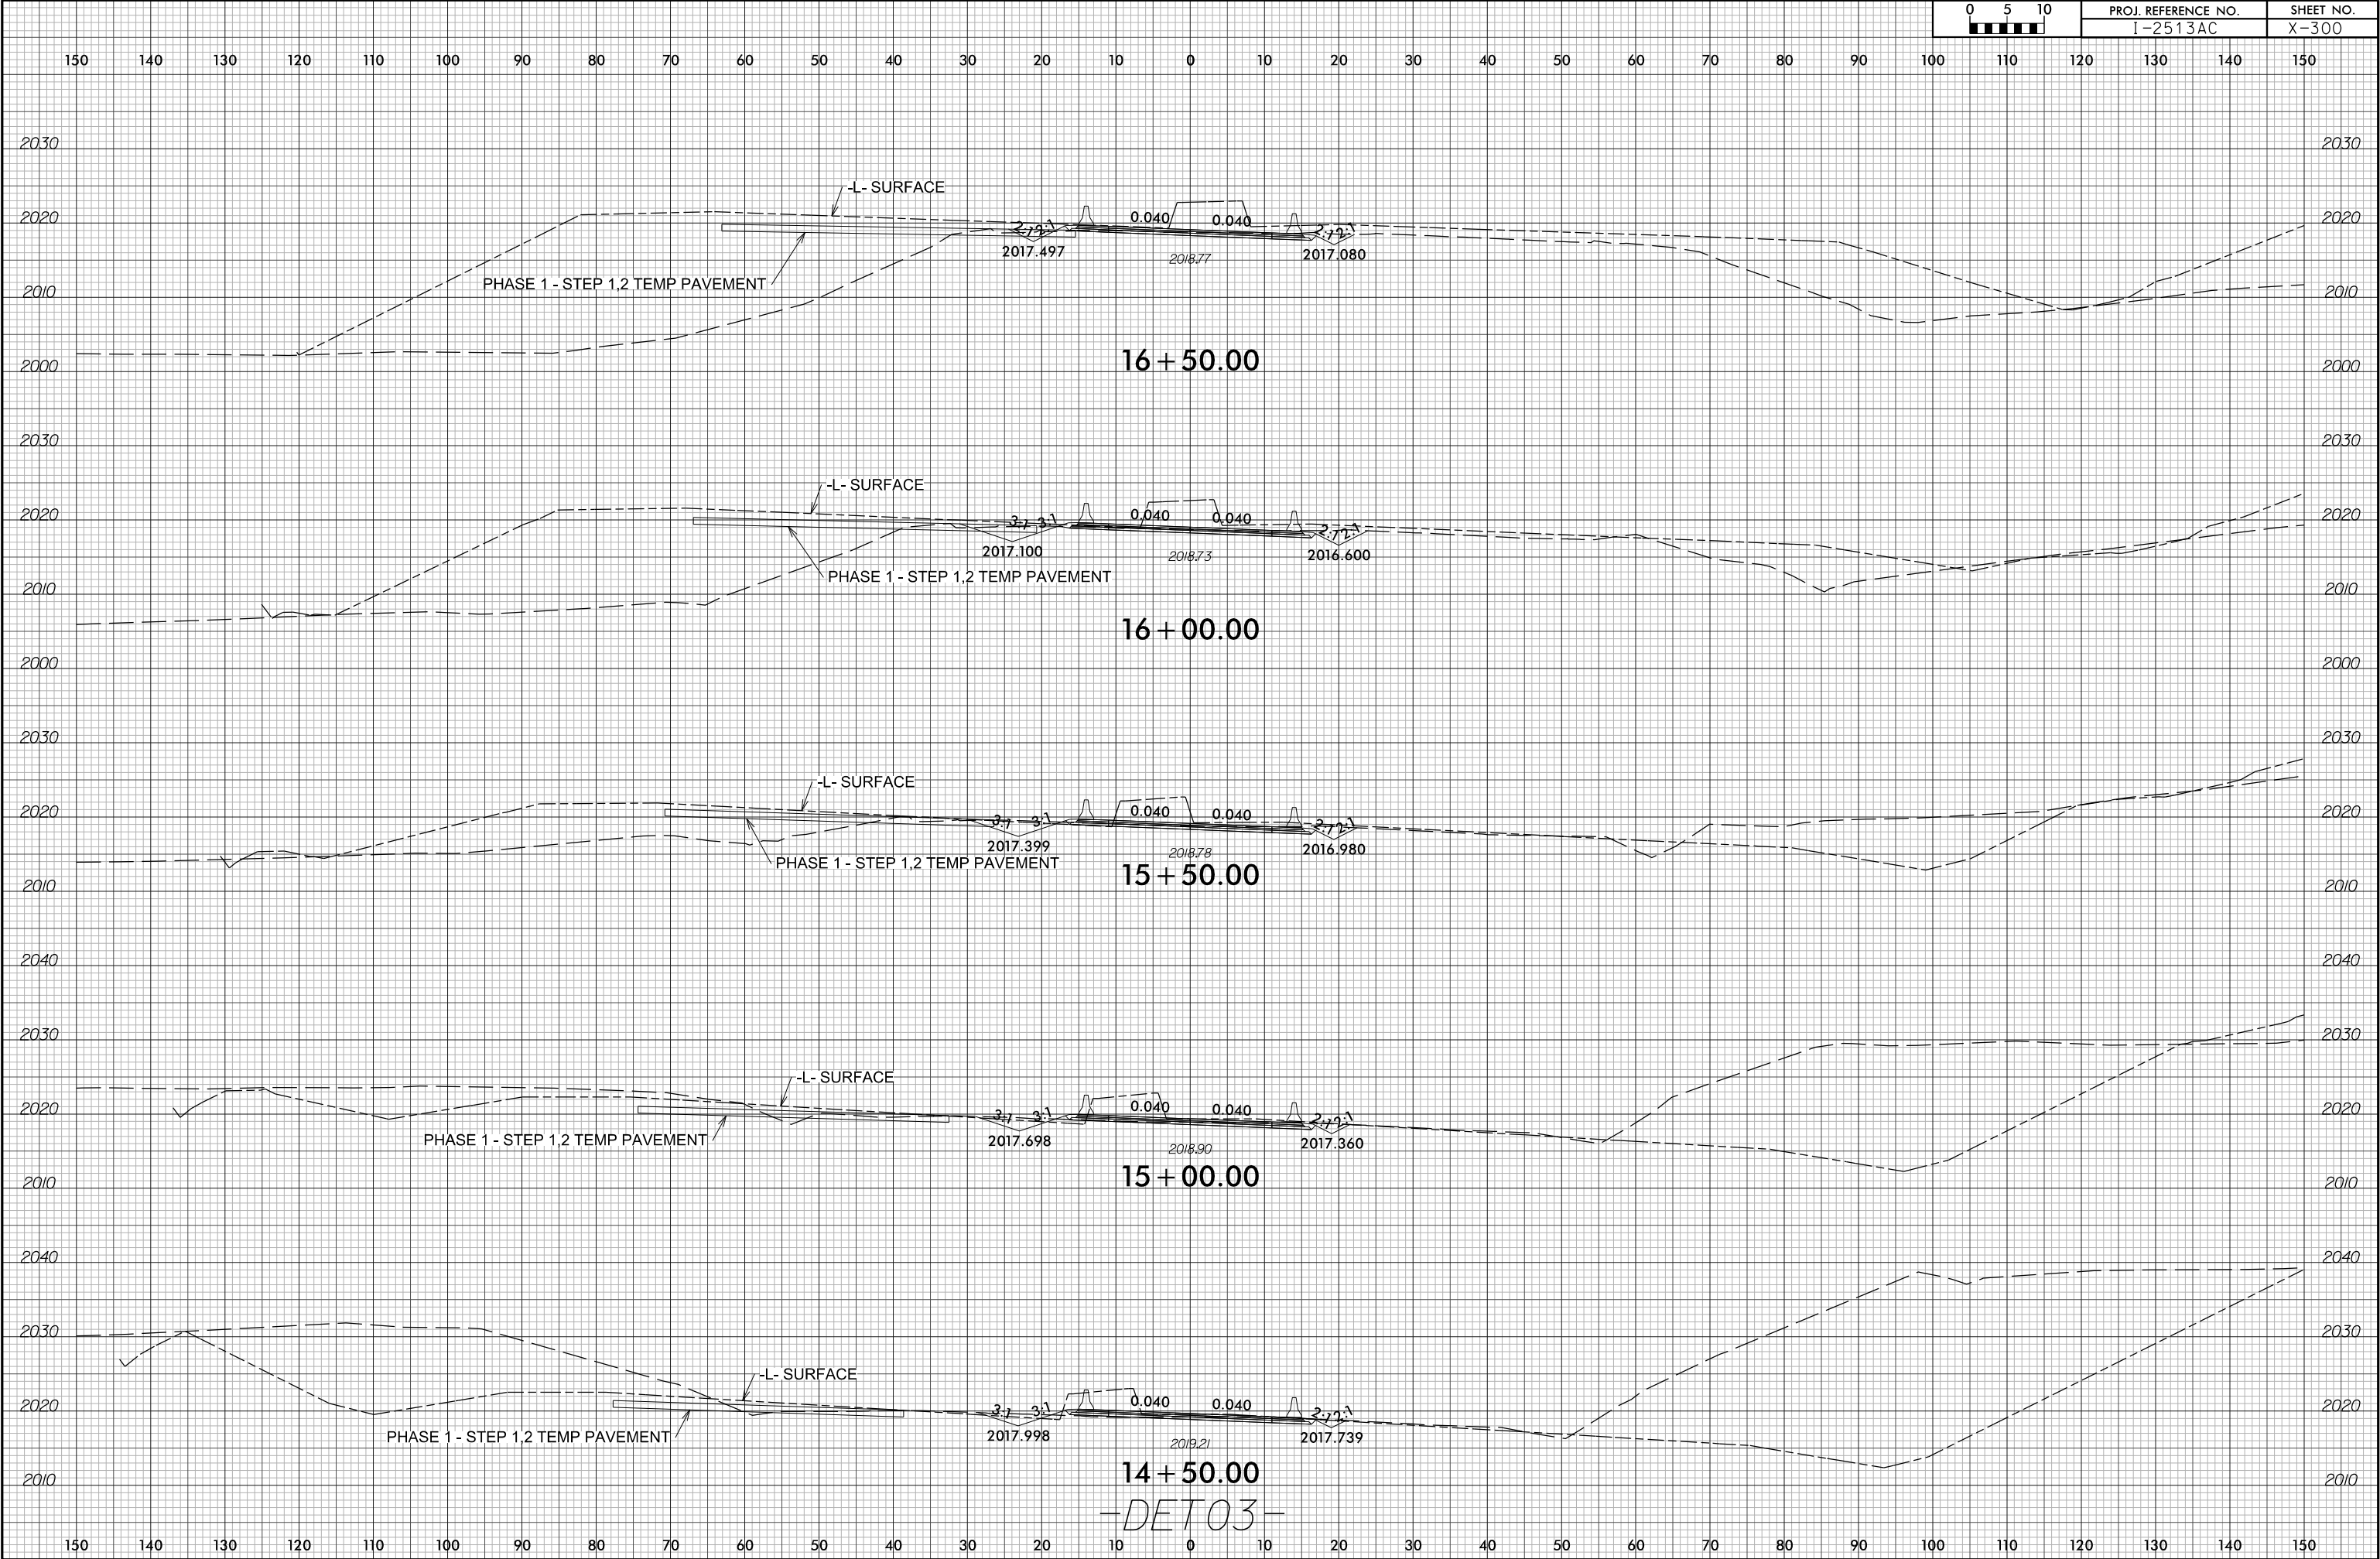

6/14/2026
12513A_rdy_xpl_DET03.dgn
mreamec11a10