


6/23/16

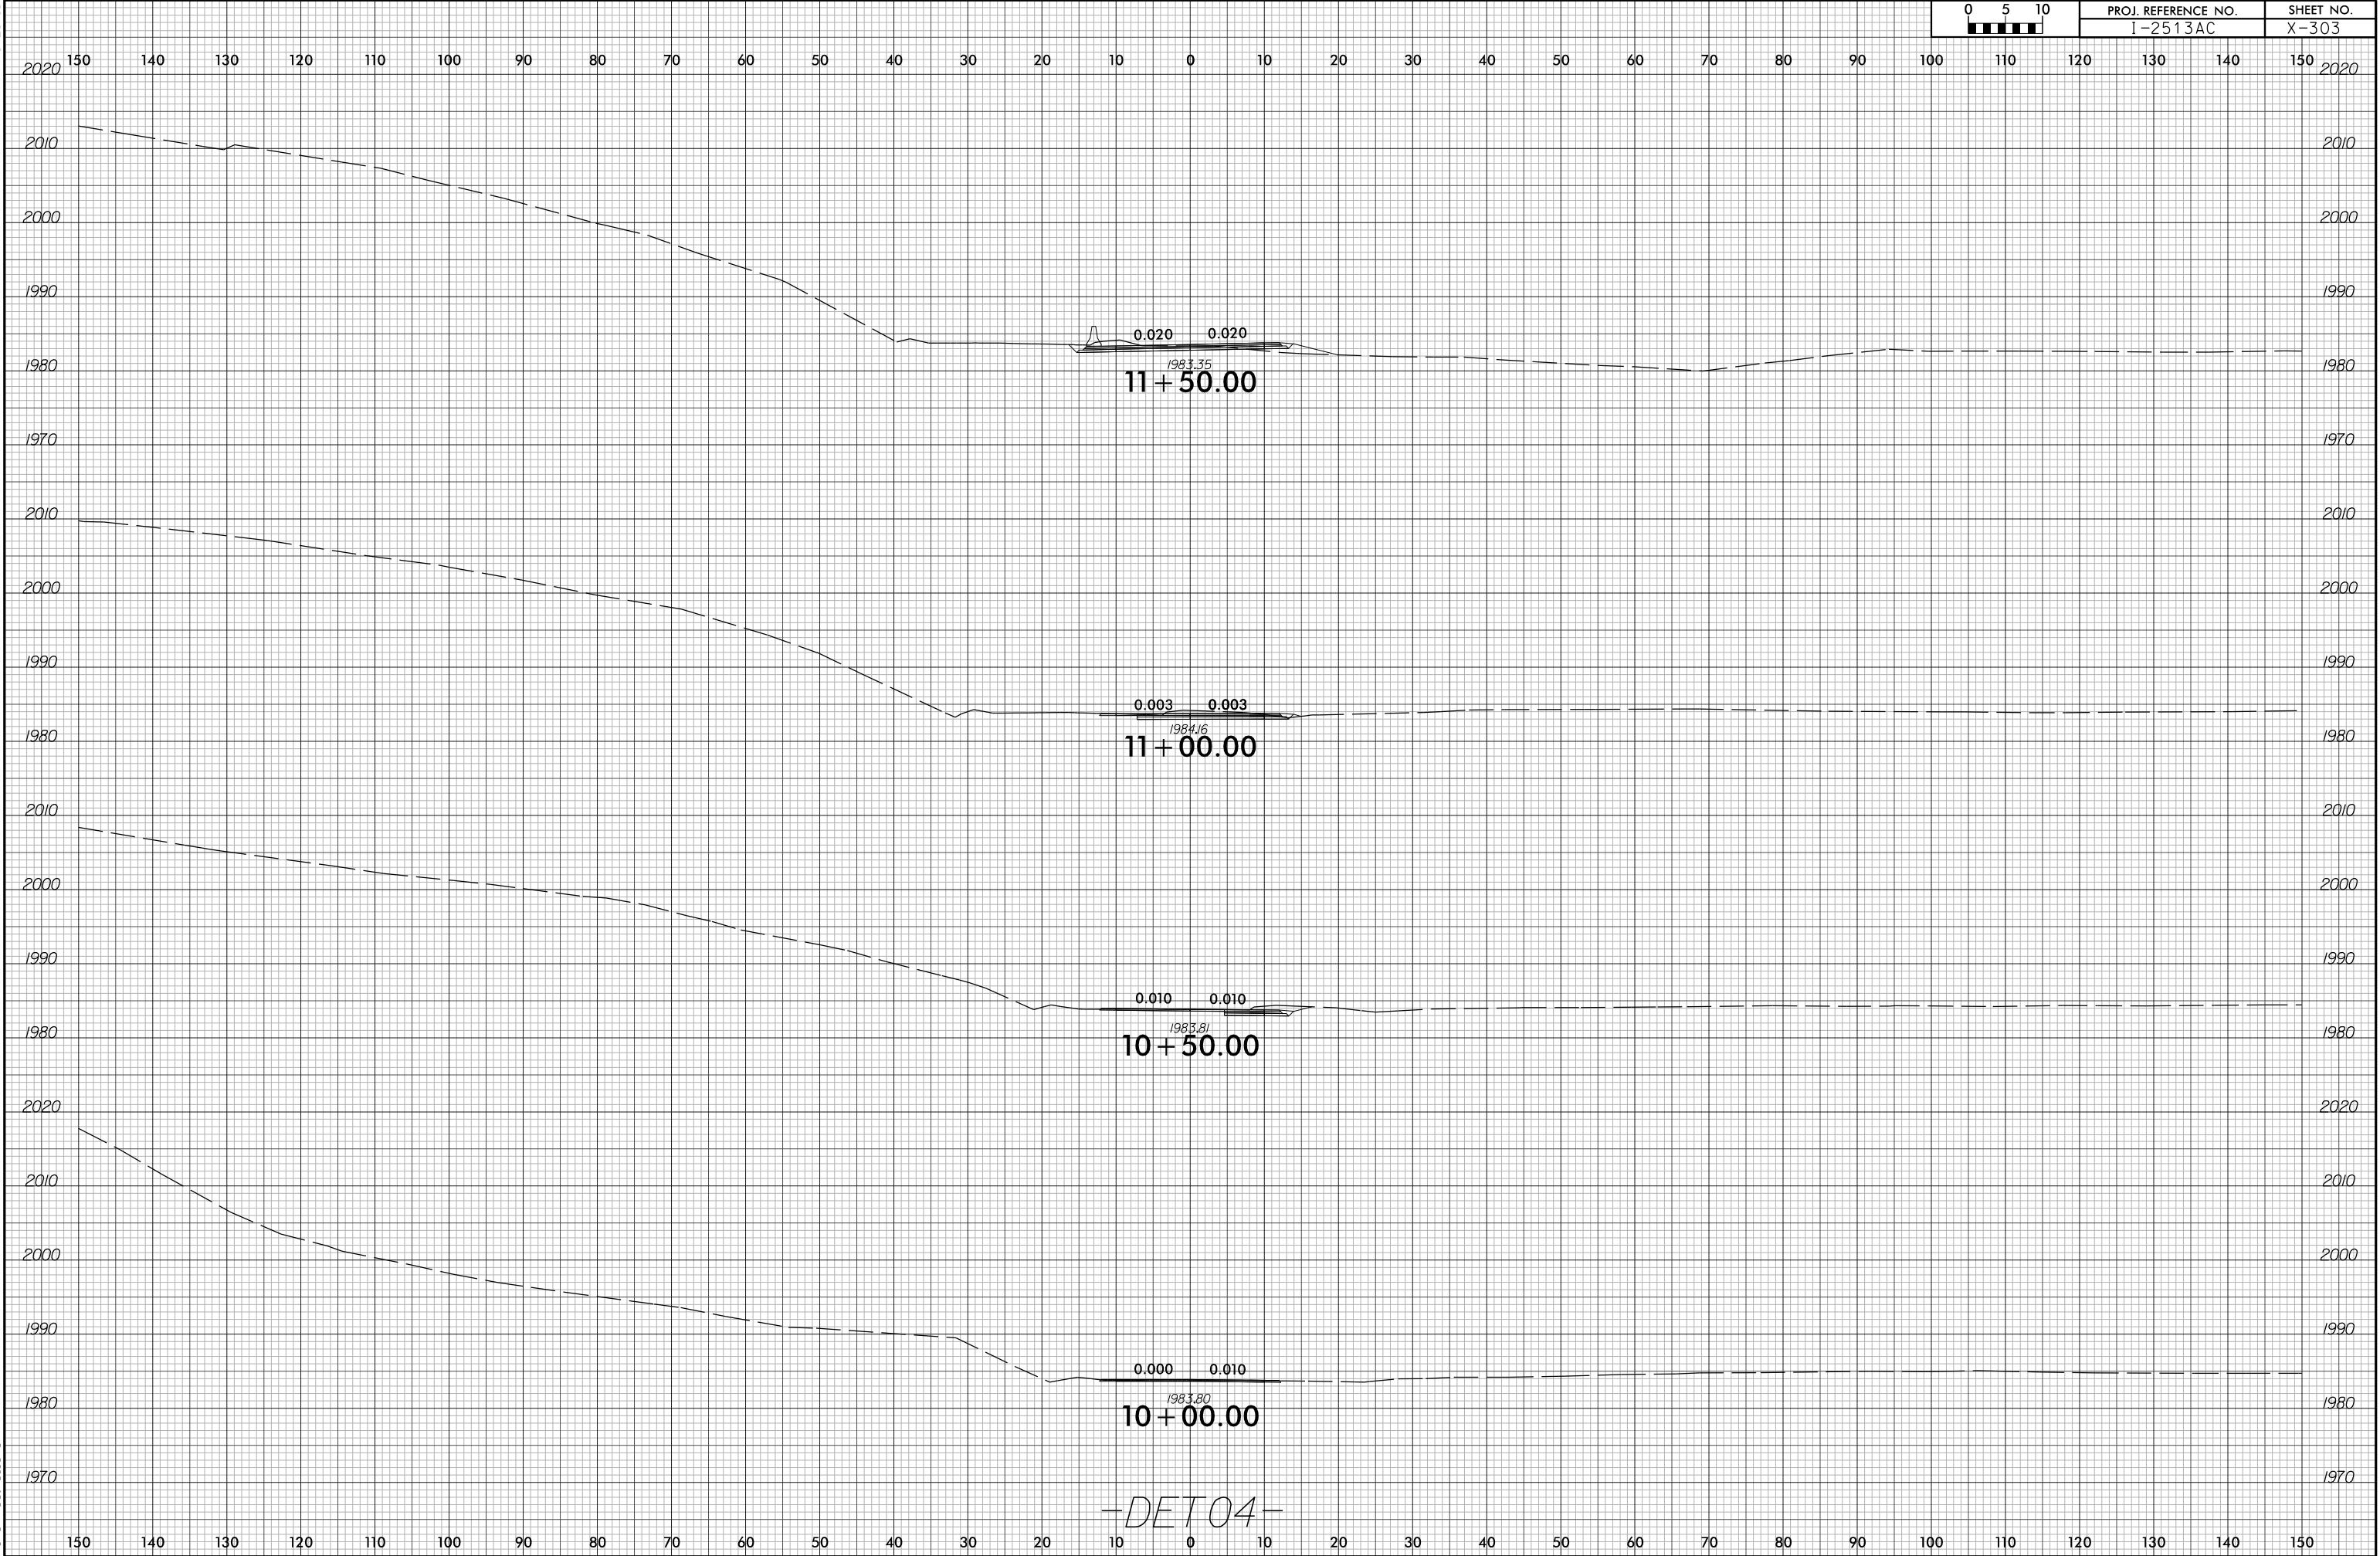

-DET04-