


6/23/16



PROJ. REFERENCE NO.	SHEET NO.
I-2513AC	X-324

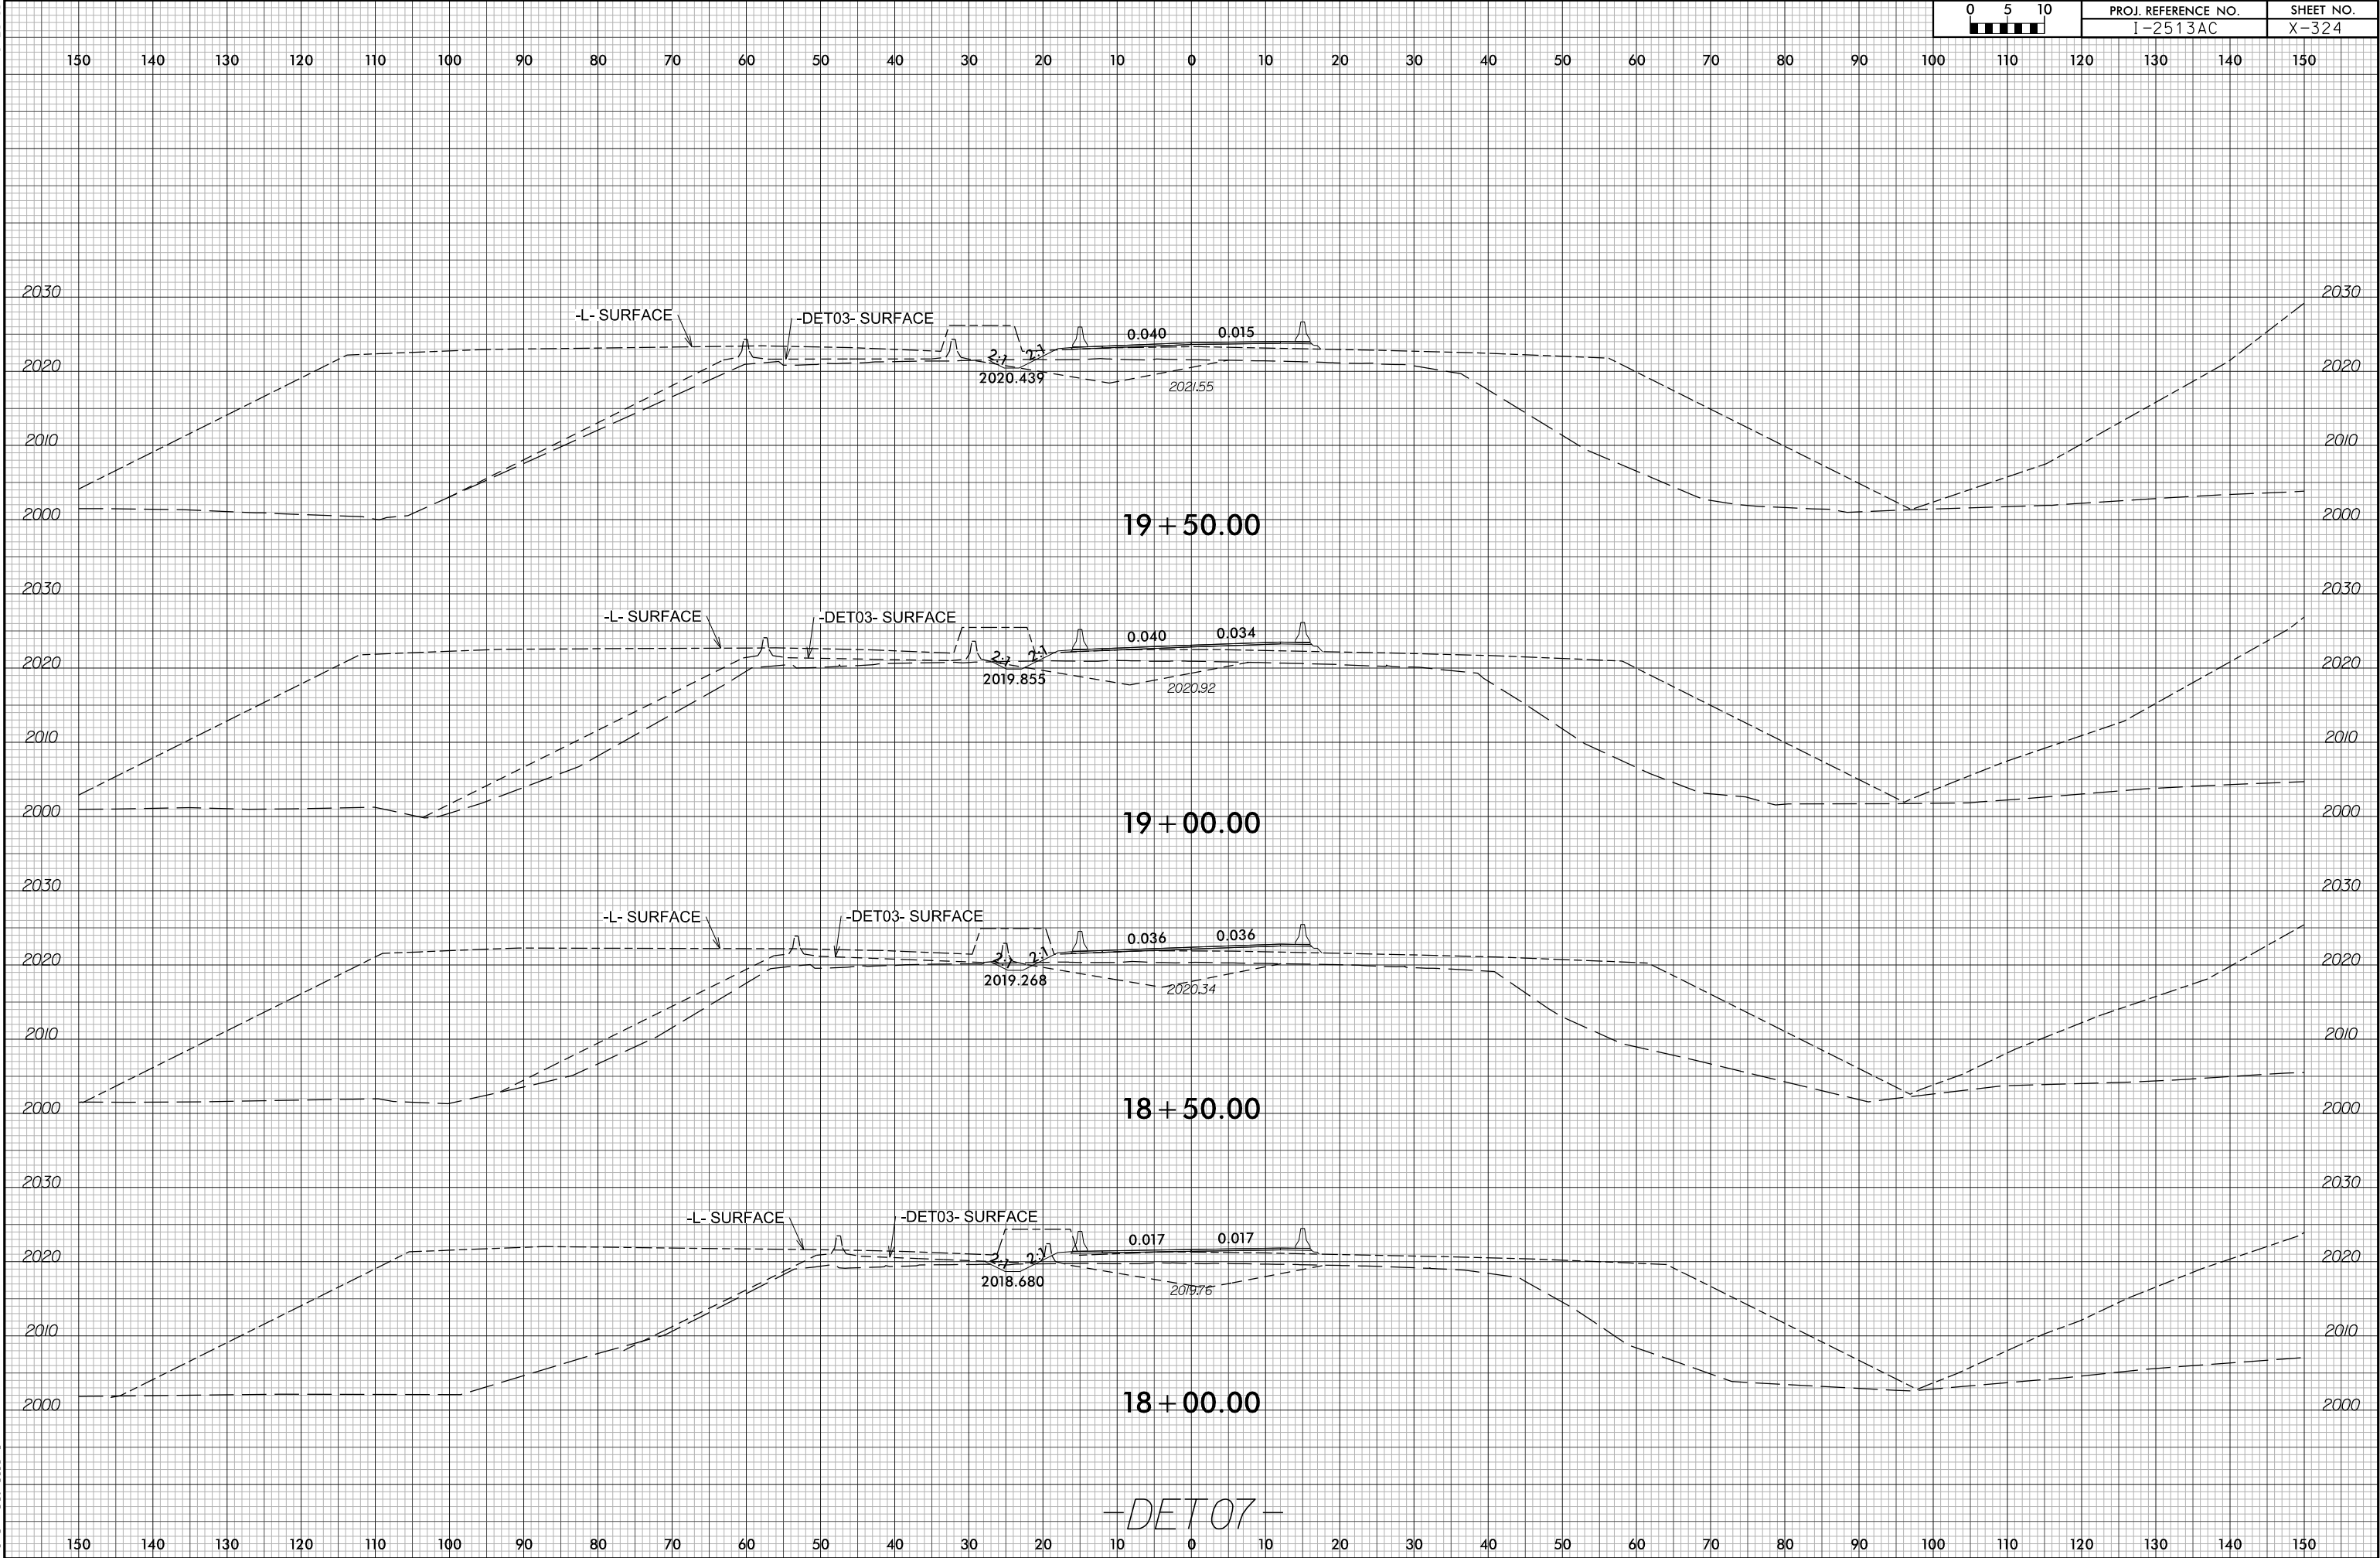

6/14/2026
I2513A_rdy+sp1_DET07.dgn
mreamec111111