


6/23/16



PROJ. REFERENCE NO.	SHEET NO.
I-2513AC	X-332

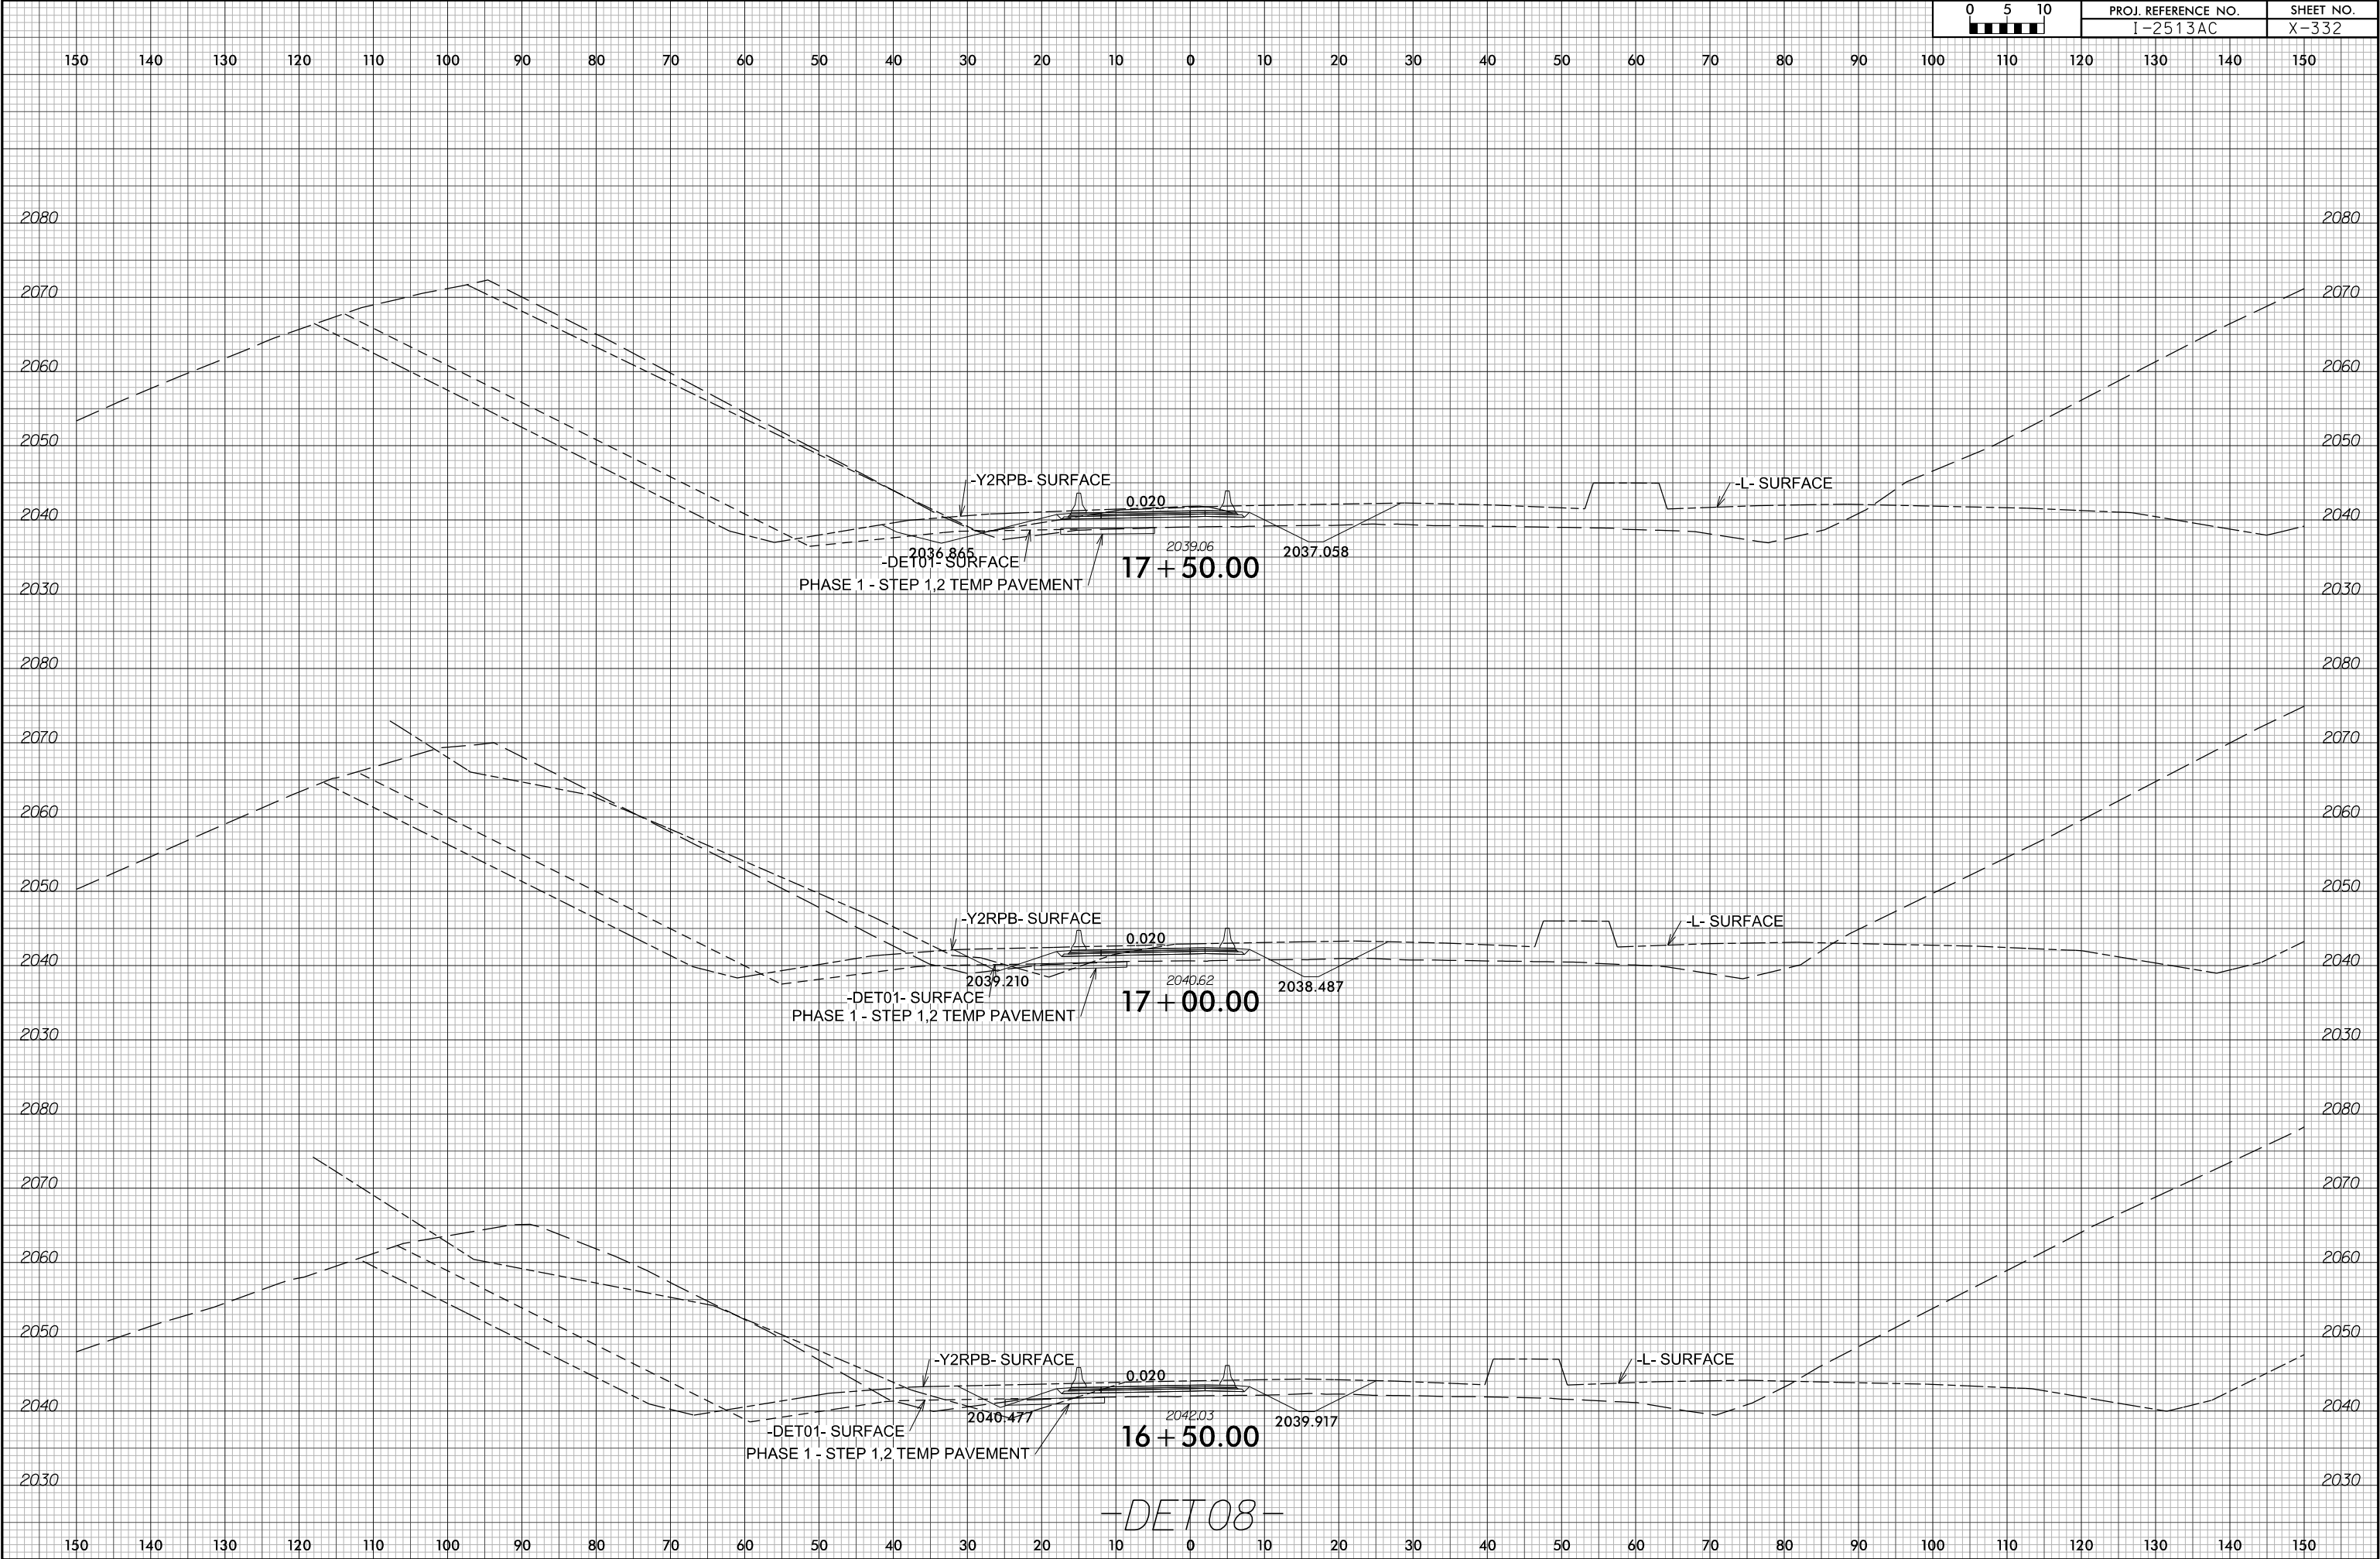

6/14/2026
12513A_rdy_xp1_DET08.dgn
mreamec111111