
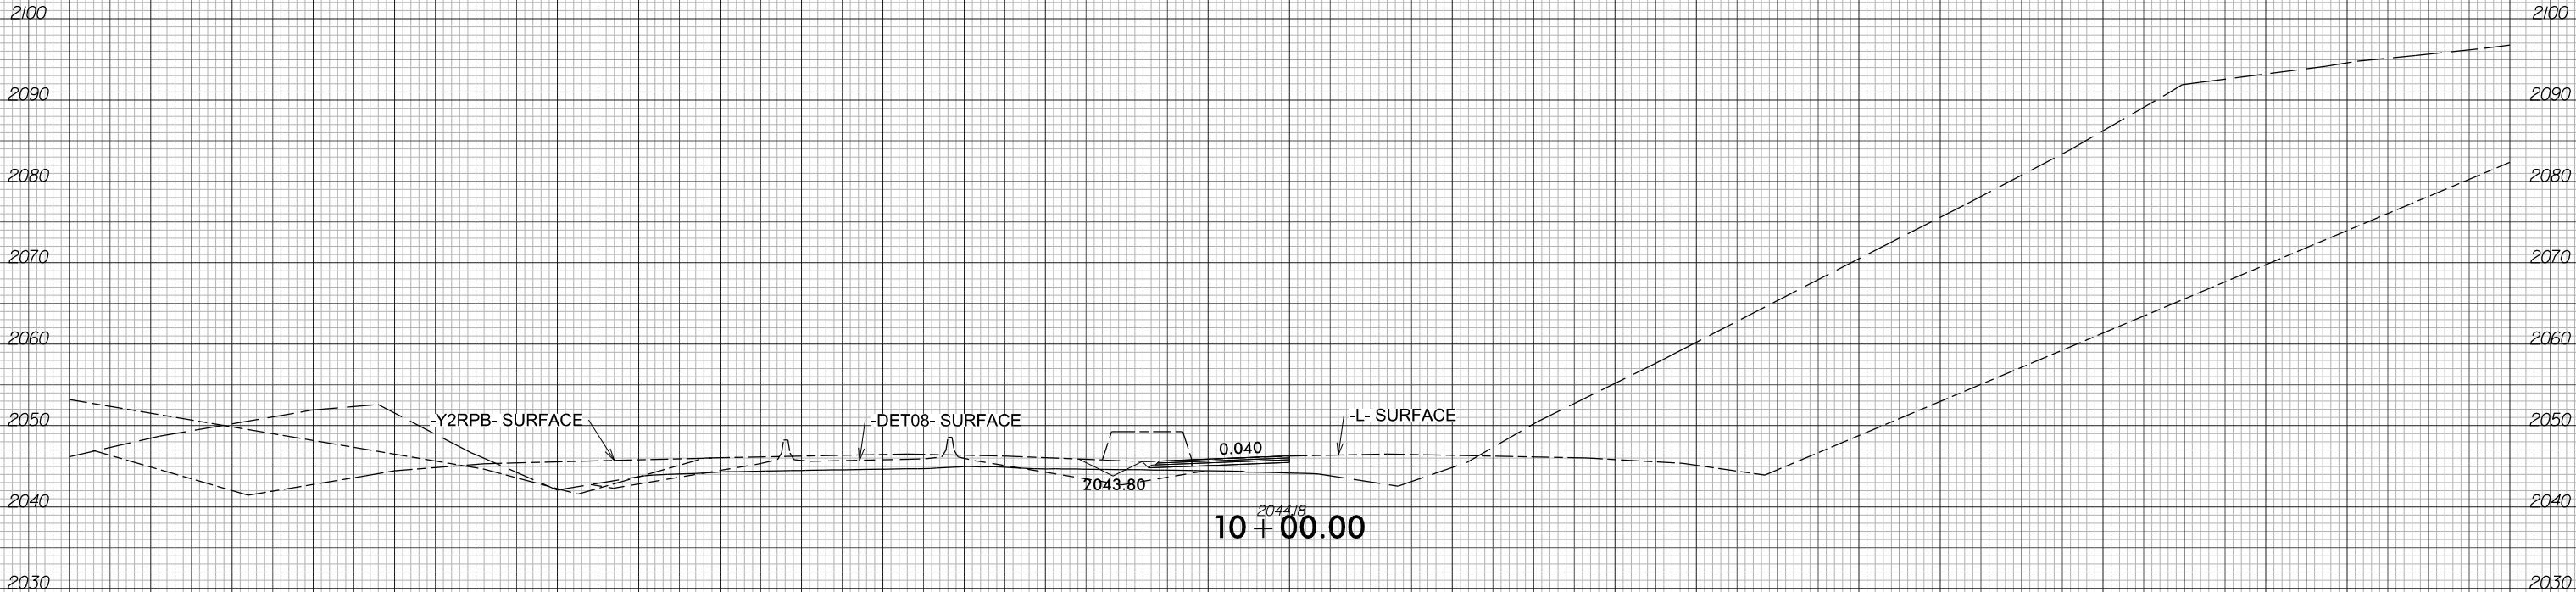


6/23/16

150 140 130 120 110 100 90 80 70 60 50 40 30 20 10 0 10 20 30 40 50 60 70 80 90 100 110 120 130 140 150

0510 0 5 10	PROJ. REFERENCE NO.	SHEET NO.
	I-2513AC	X-340

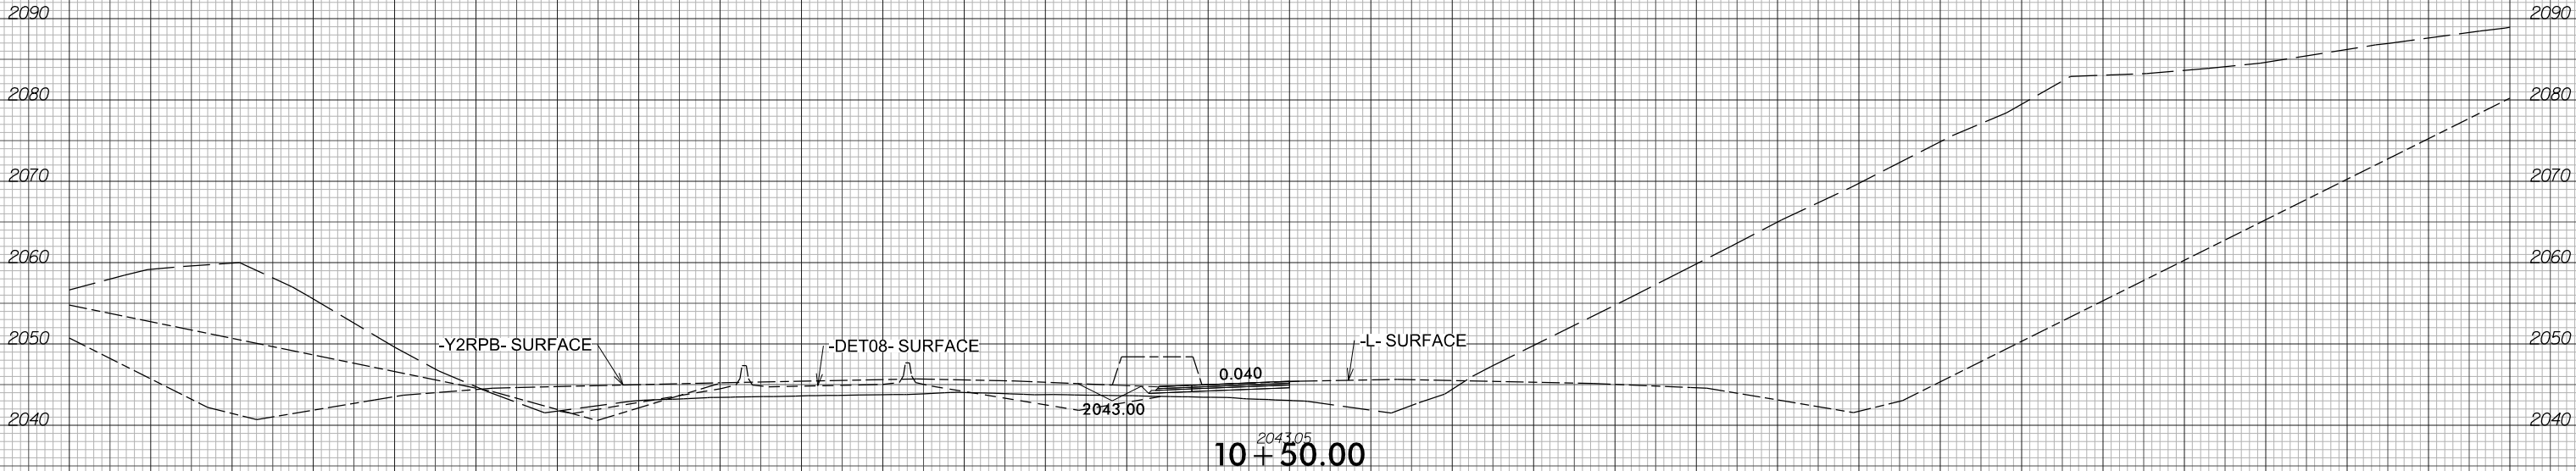

-DET11-