


6/23/16

150 140 130 120 110 100 90 80 70 60 50 40 30 20 10 0 10 20 30 40 50 60 70 80 90 100 110 120 130 140 150

0 5 10 	PROJ. REFERENCE NO.	SHEET NO.
	I-2513AC	X-341

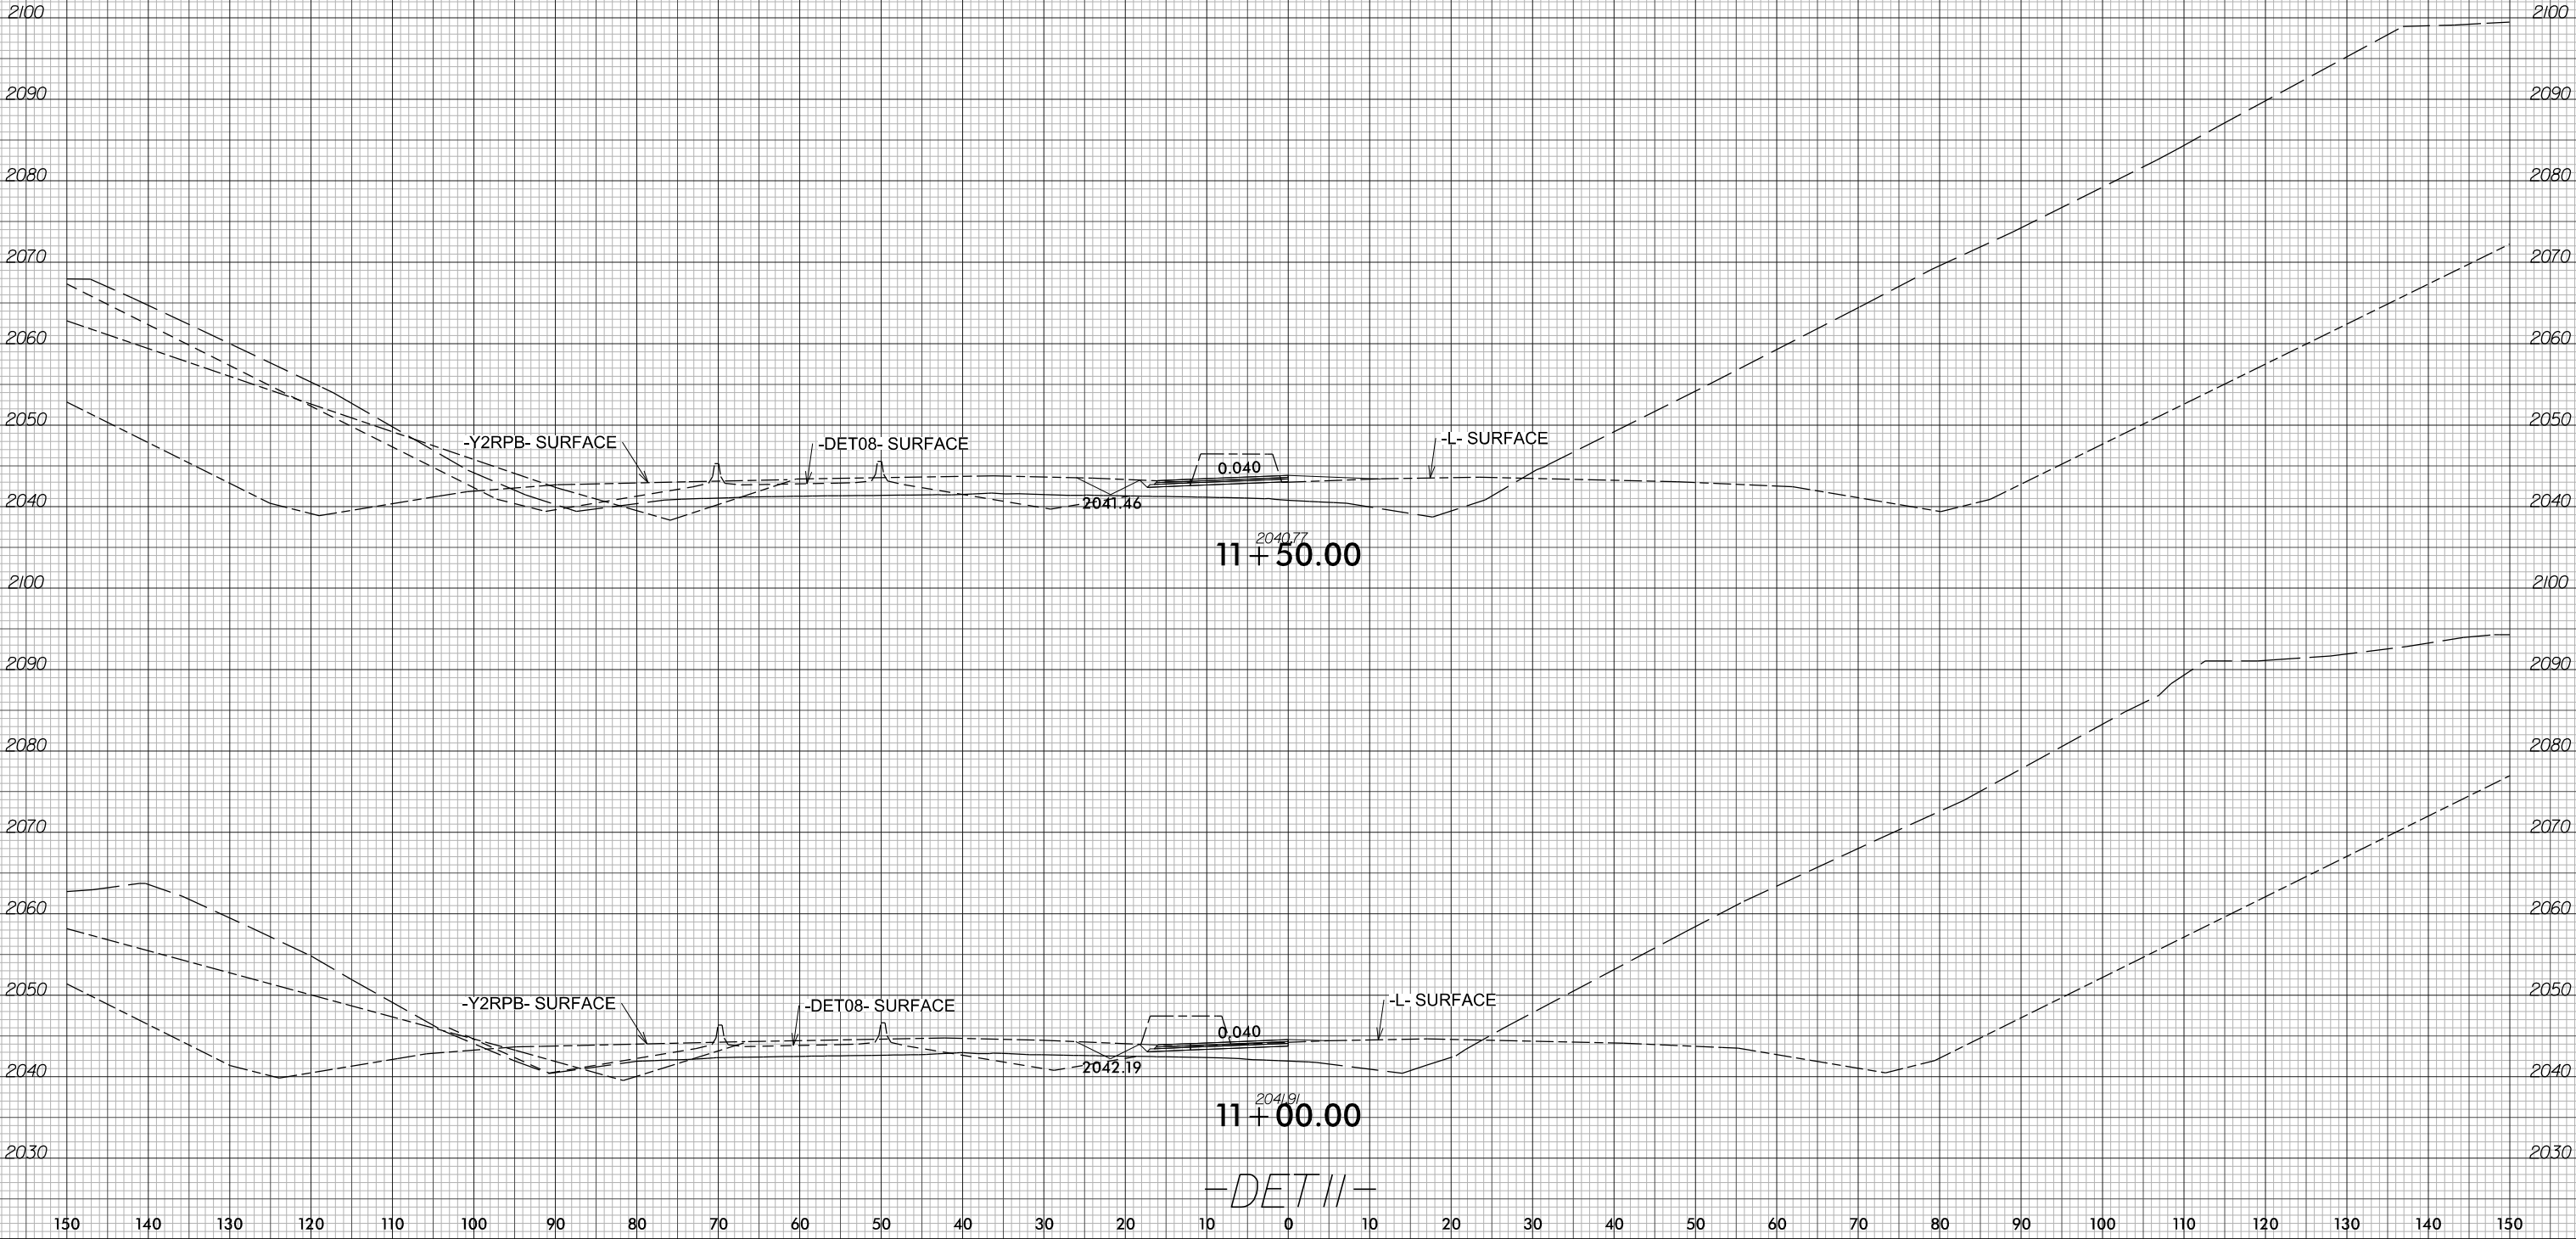

6/14/2026
12513A_rdy_xp DET II.dgn
not named for data