


6/23/16



PROJ. REFERENCE NO.	SHEET NO.
I-2513AC	X-355

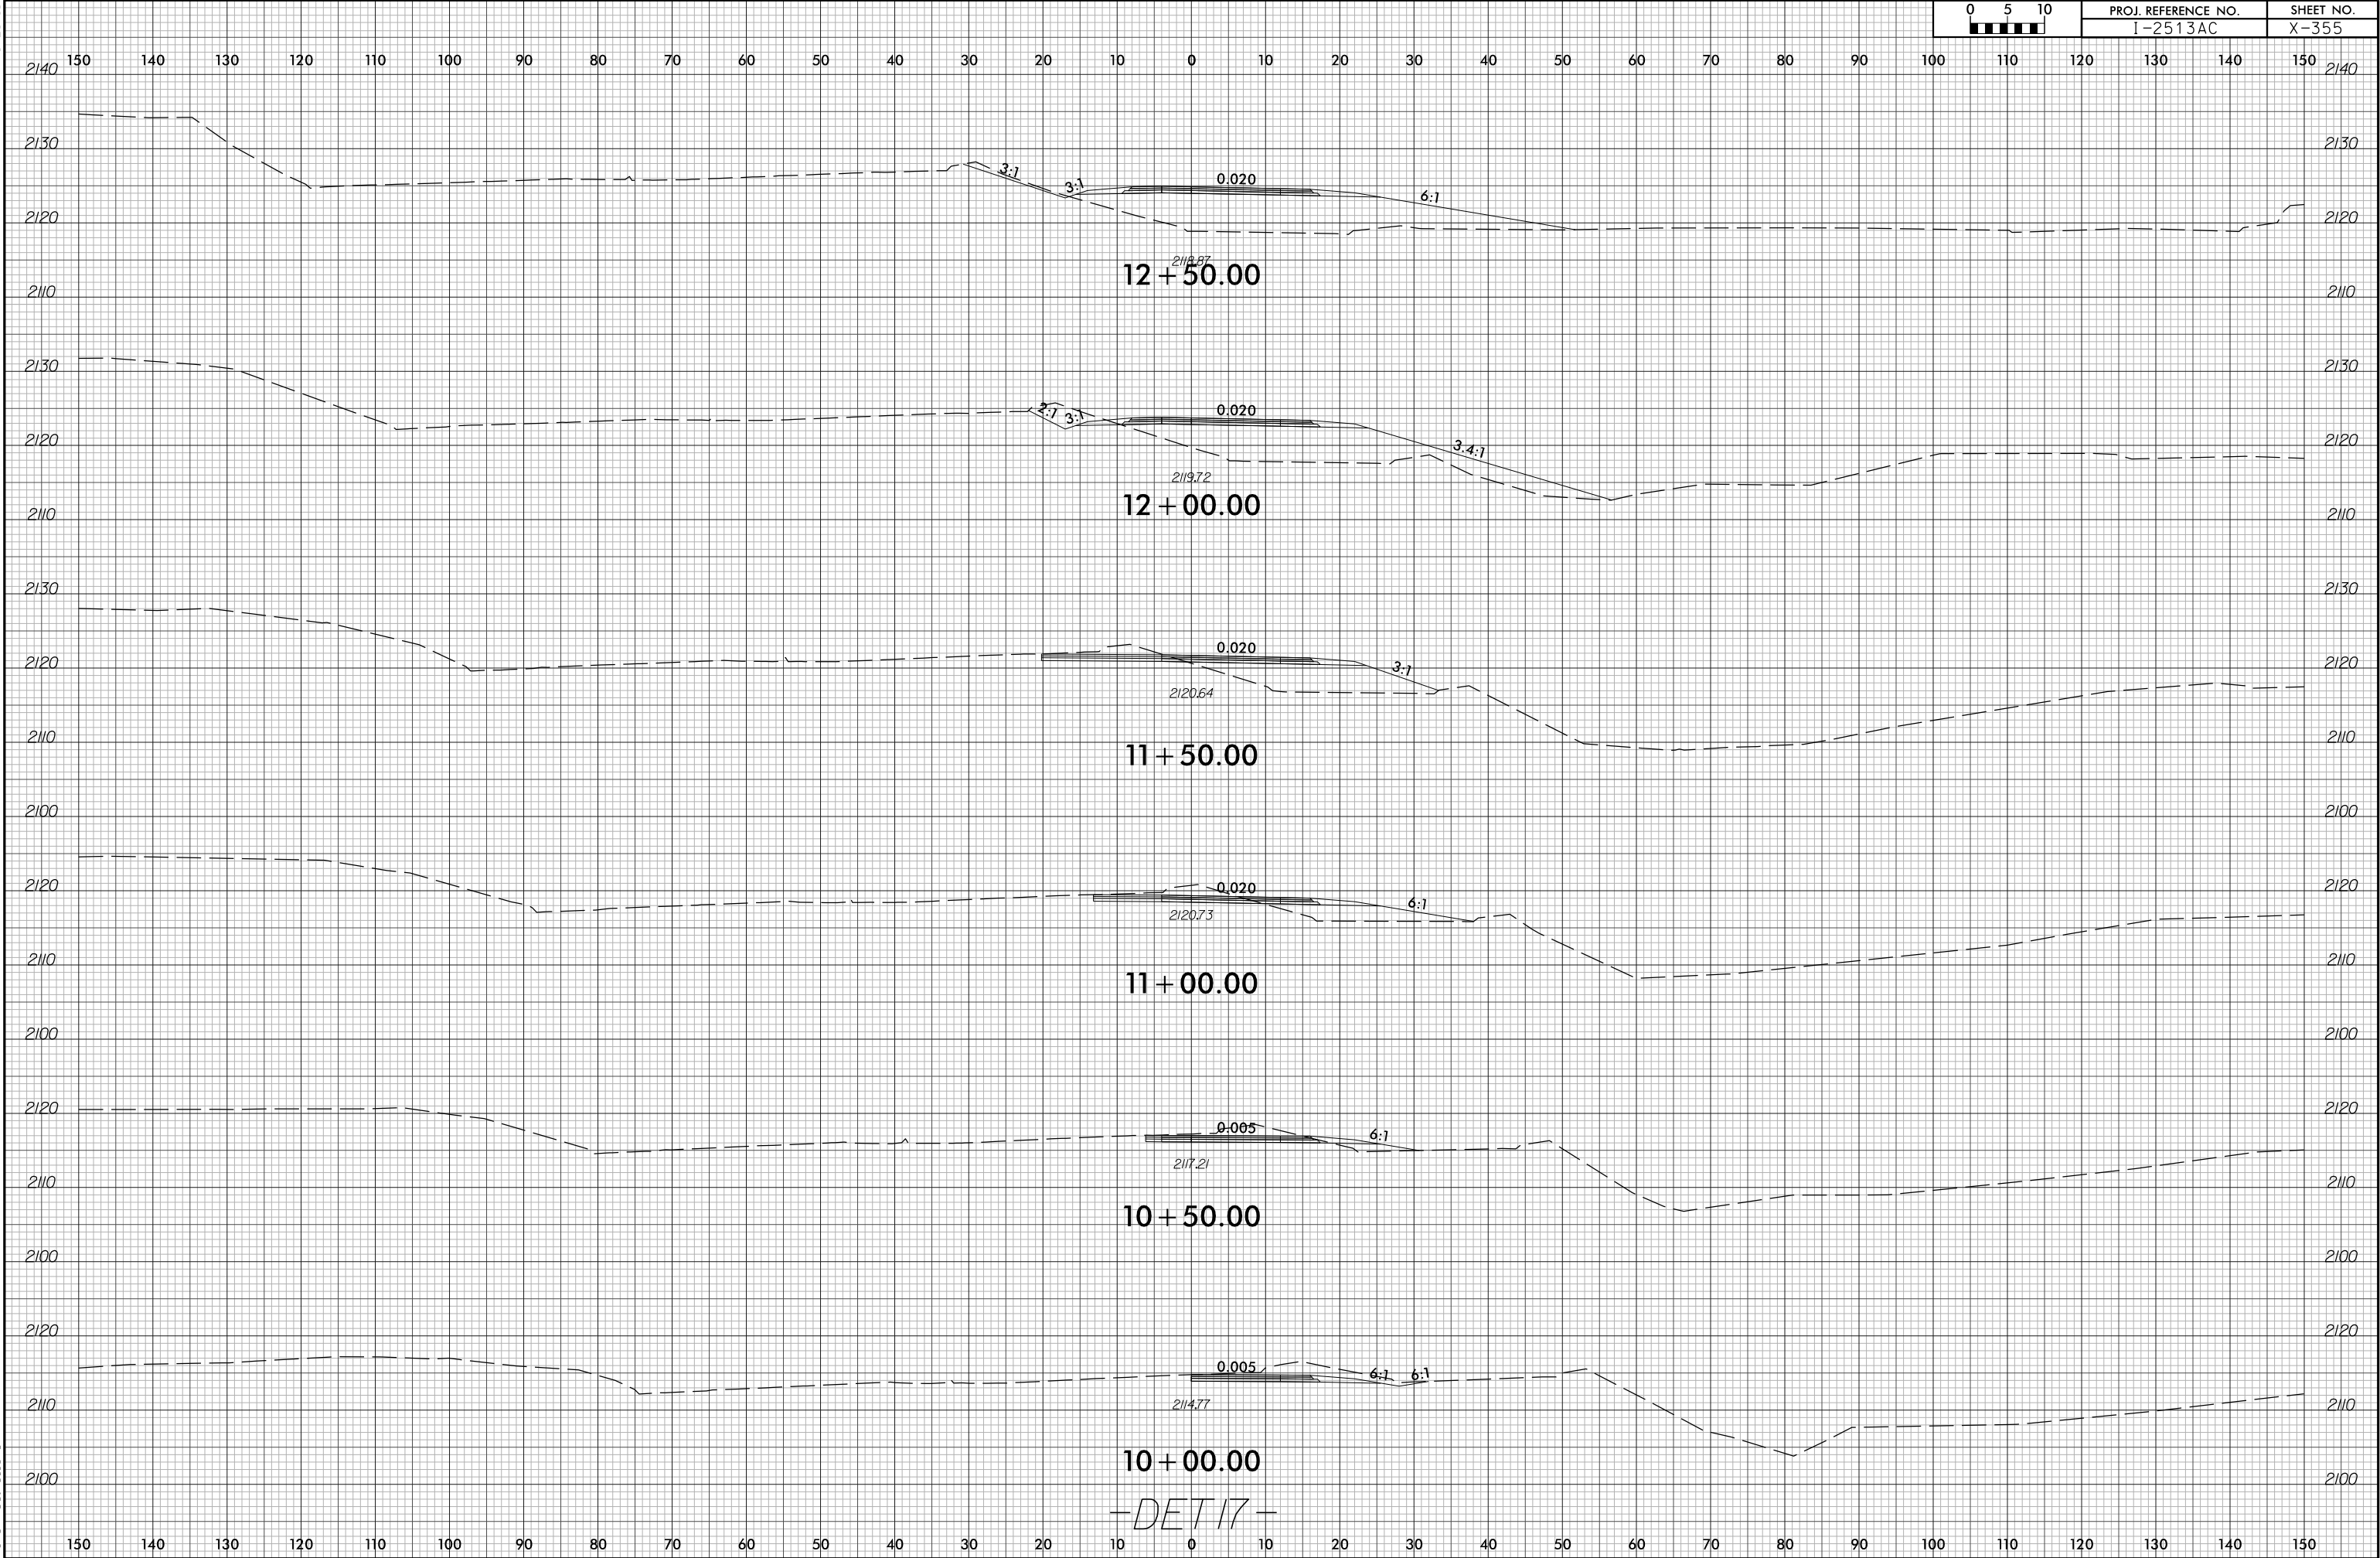

6/14/2026
12513A_rdy+xp1_DET17.dgn
mreamec1@att.net

-DET17-