

09/08/19

See Sheet 1A For Index of Sheets
See Sheet 1B For Conventional Symbols


STATE OF NORTH CAROLINA
DIVISION OF HIGHWAYS

BUNCOMBE COUNTY

LOCATION: I-26/I-240 FROM NORTH OF I-40 TO SR-3548 (HAYWOOD RD)

TYPE OF WORK: GRADING, DRAINAGE, PAVING, SIGNALS, STRUCTURES,
AND RETAINING WALLS

STATE	STATE PROJECT REFERENCE NO.	SHEET NO.	TOTAL SHEETS
N.C.	I-2513AC	S-1	
STATE PROJ. NO.	P.A. PROJ. NO.	DESCRIPTION	
34165.1.13		P.E.	
34165.2.18		R/W	
34165.2.19		UTIL.	
34165.3.8		CONST.	

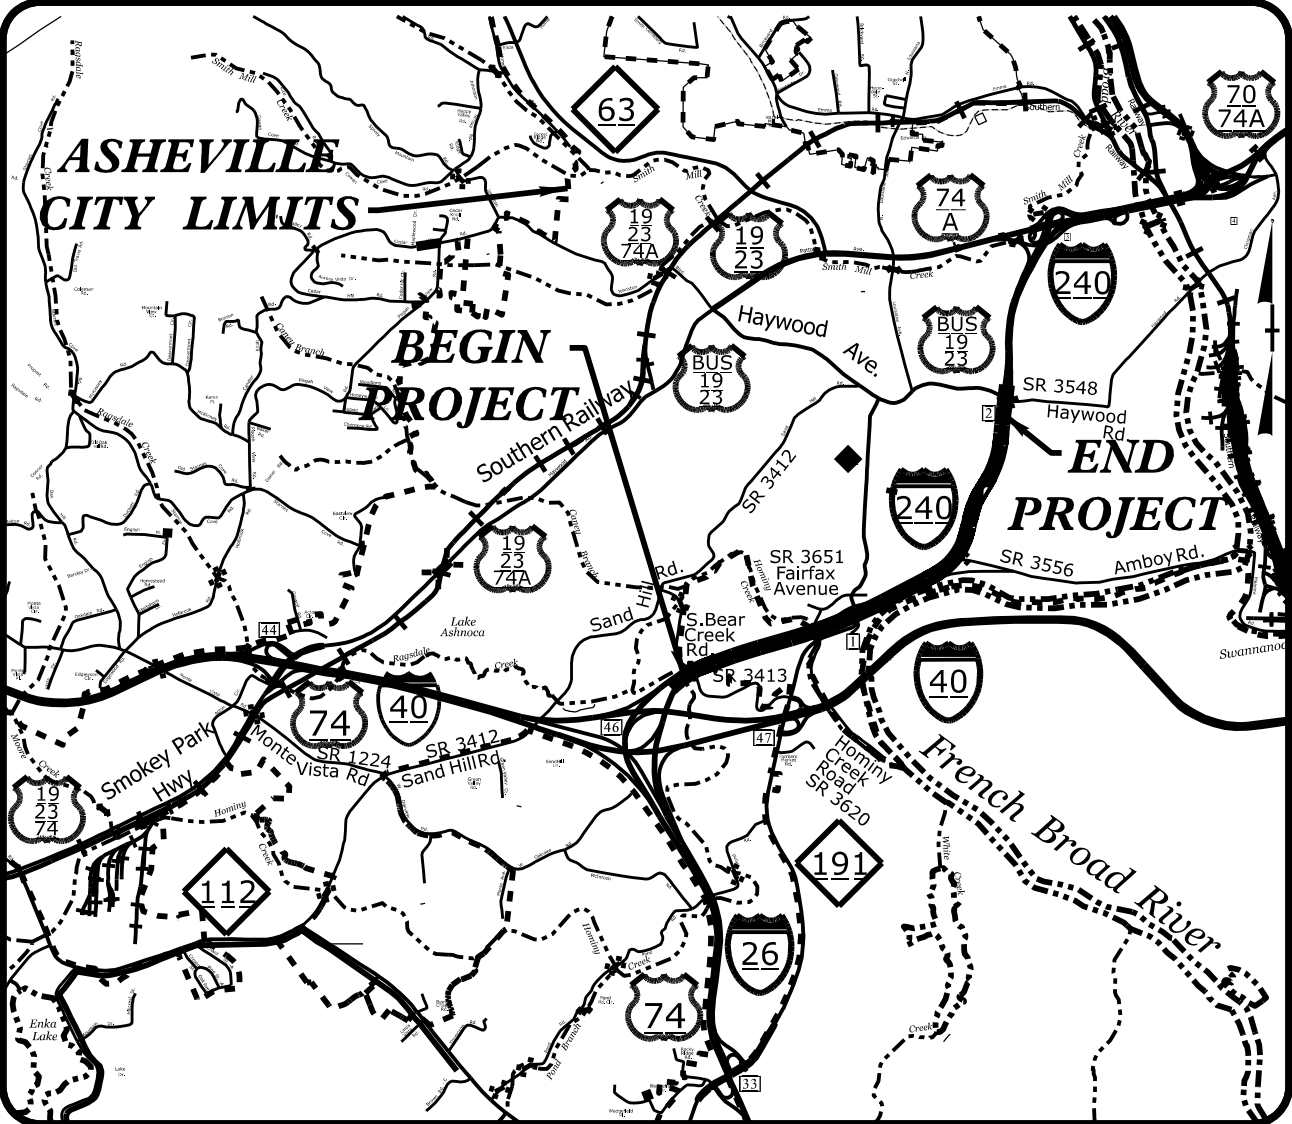


VICINITY MAP

BEGIN TIP PROJECT I-2513AC
-L- STA.16+00.00

BEGIN CONSTRUCTION
-L- STA.13+52.95


NOTE: STRUCTURE 1 (S. BEAR CREEK RD OVER
I-26/I-240) HAS BEEN REMOVED FROM THE CONTRACT

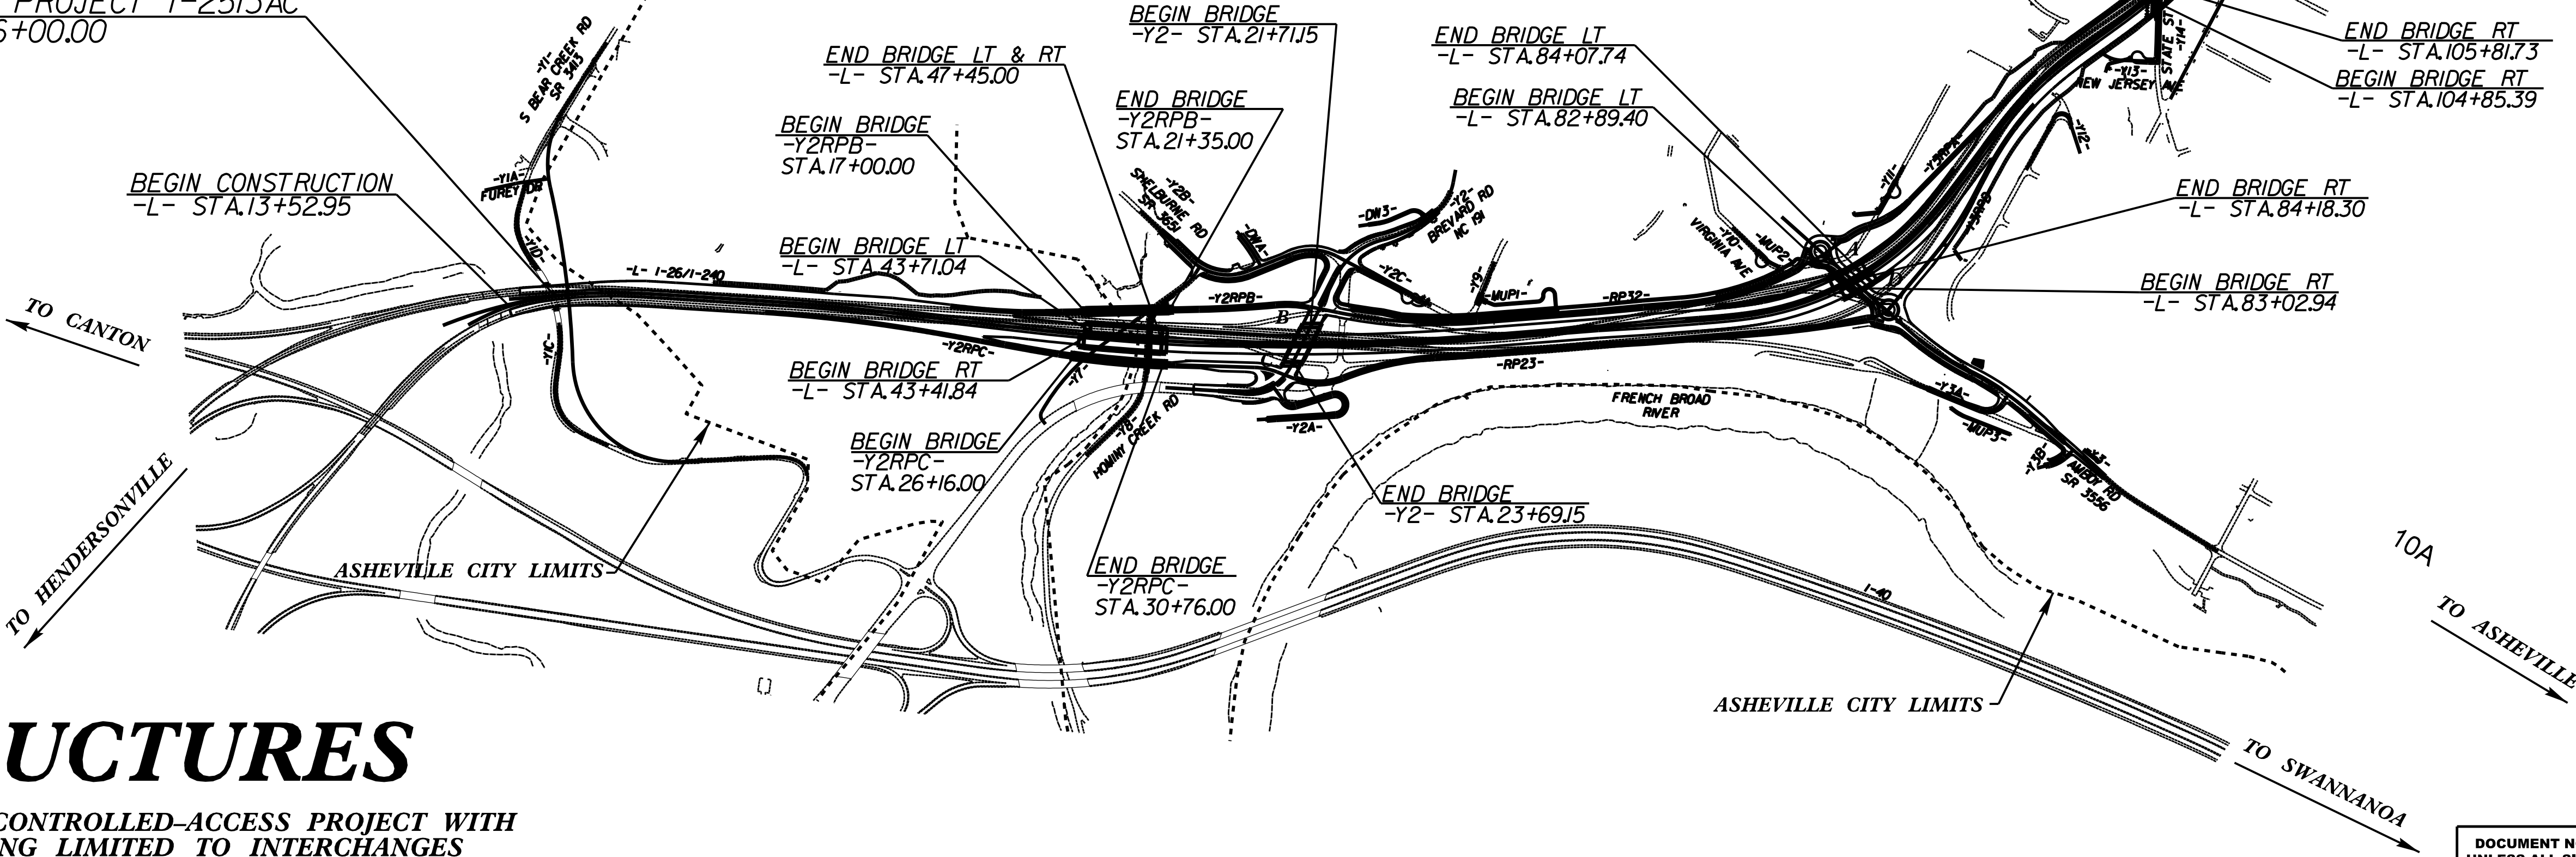

STRUCTURES

THIS IS A CONTROLLED-ACCESS PROJECT WITH
ACCESS BEING LIMITED TO INTERCHANGES

GRAPHIC SCALES

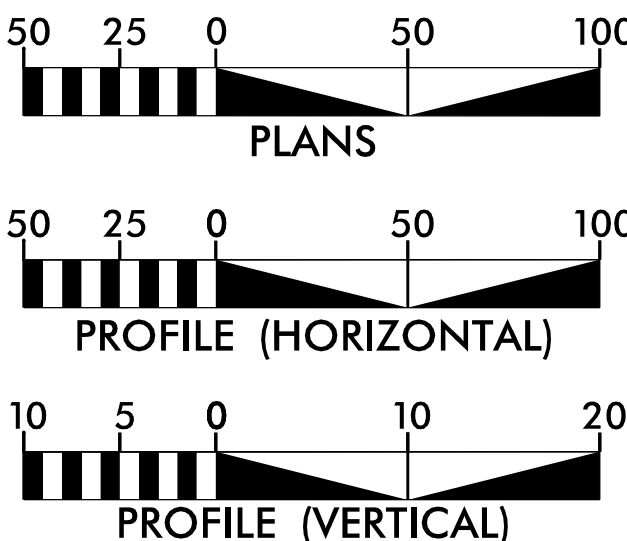

DESIGN DATA

ADT 2026 = 78,700
ADT 2046 = 106,600
K = 9 %
D = 55 %
T = 10 % *
V = 60 MPH
* TTST = 5% DUAL 5%
FUNC CLASS = INTERSTATE
STATEWIDE TIER

PROJECT LENGTH

LENGTH ROADWAY TIP PROJECT I-2513AC = 1.624 MI
LENGTH STRUCTURE TIP PROJECT I-2513AC = 0.118 MI
TOTAL LENGTH TIP PROJECT I-2513AC = 1.742 MI

AECOM

NC FIRM LICENSE No: F-0342
5438 Wade Park Blvd., Suite 200
Raleigh, NC 27607
(919) 854-6200 - (919) 854-6259(FAX)

2024 STANDARD SPECIFICATIONS

RIGHT OF WAY DATE:
DECEMBER 6, 2022


LETTING DATE:
NOVEMBER 17, 2026

GREGORY COLS, P.E.
PROJECT ENGINEER

MOHAMMED FALLAHA, P.E.
PROJECT DESIGN ENGINEER


OLIVIA L. PILKINGTON, P.E.
NCDOT CONTACT

STRUCTURE DESIGN ENGINEER

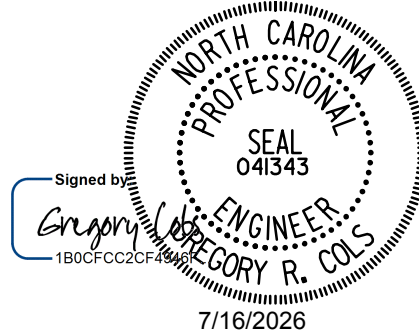

SIGNATURE:

P.E.

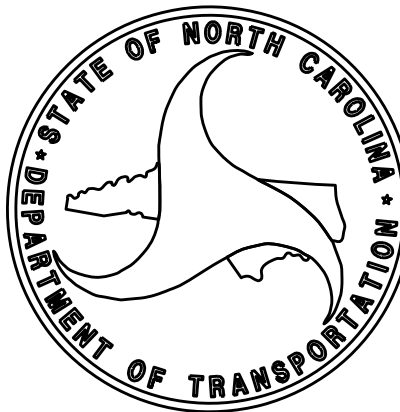

DOCUMENT NOT CONSIDERED FINAL
UNLESS ALL SIGNATURES COMPLETED

6/17/2026
c:\npwworking\aecom_ds2\1_na_2020\d0131345\403_000_12513AC_SMU_TSH.dgn
LeeL6

TIP PROJECT: I-2513AC

CONTRACT: C205222