



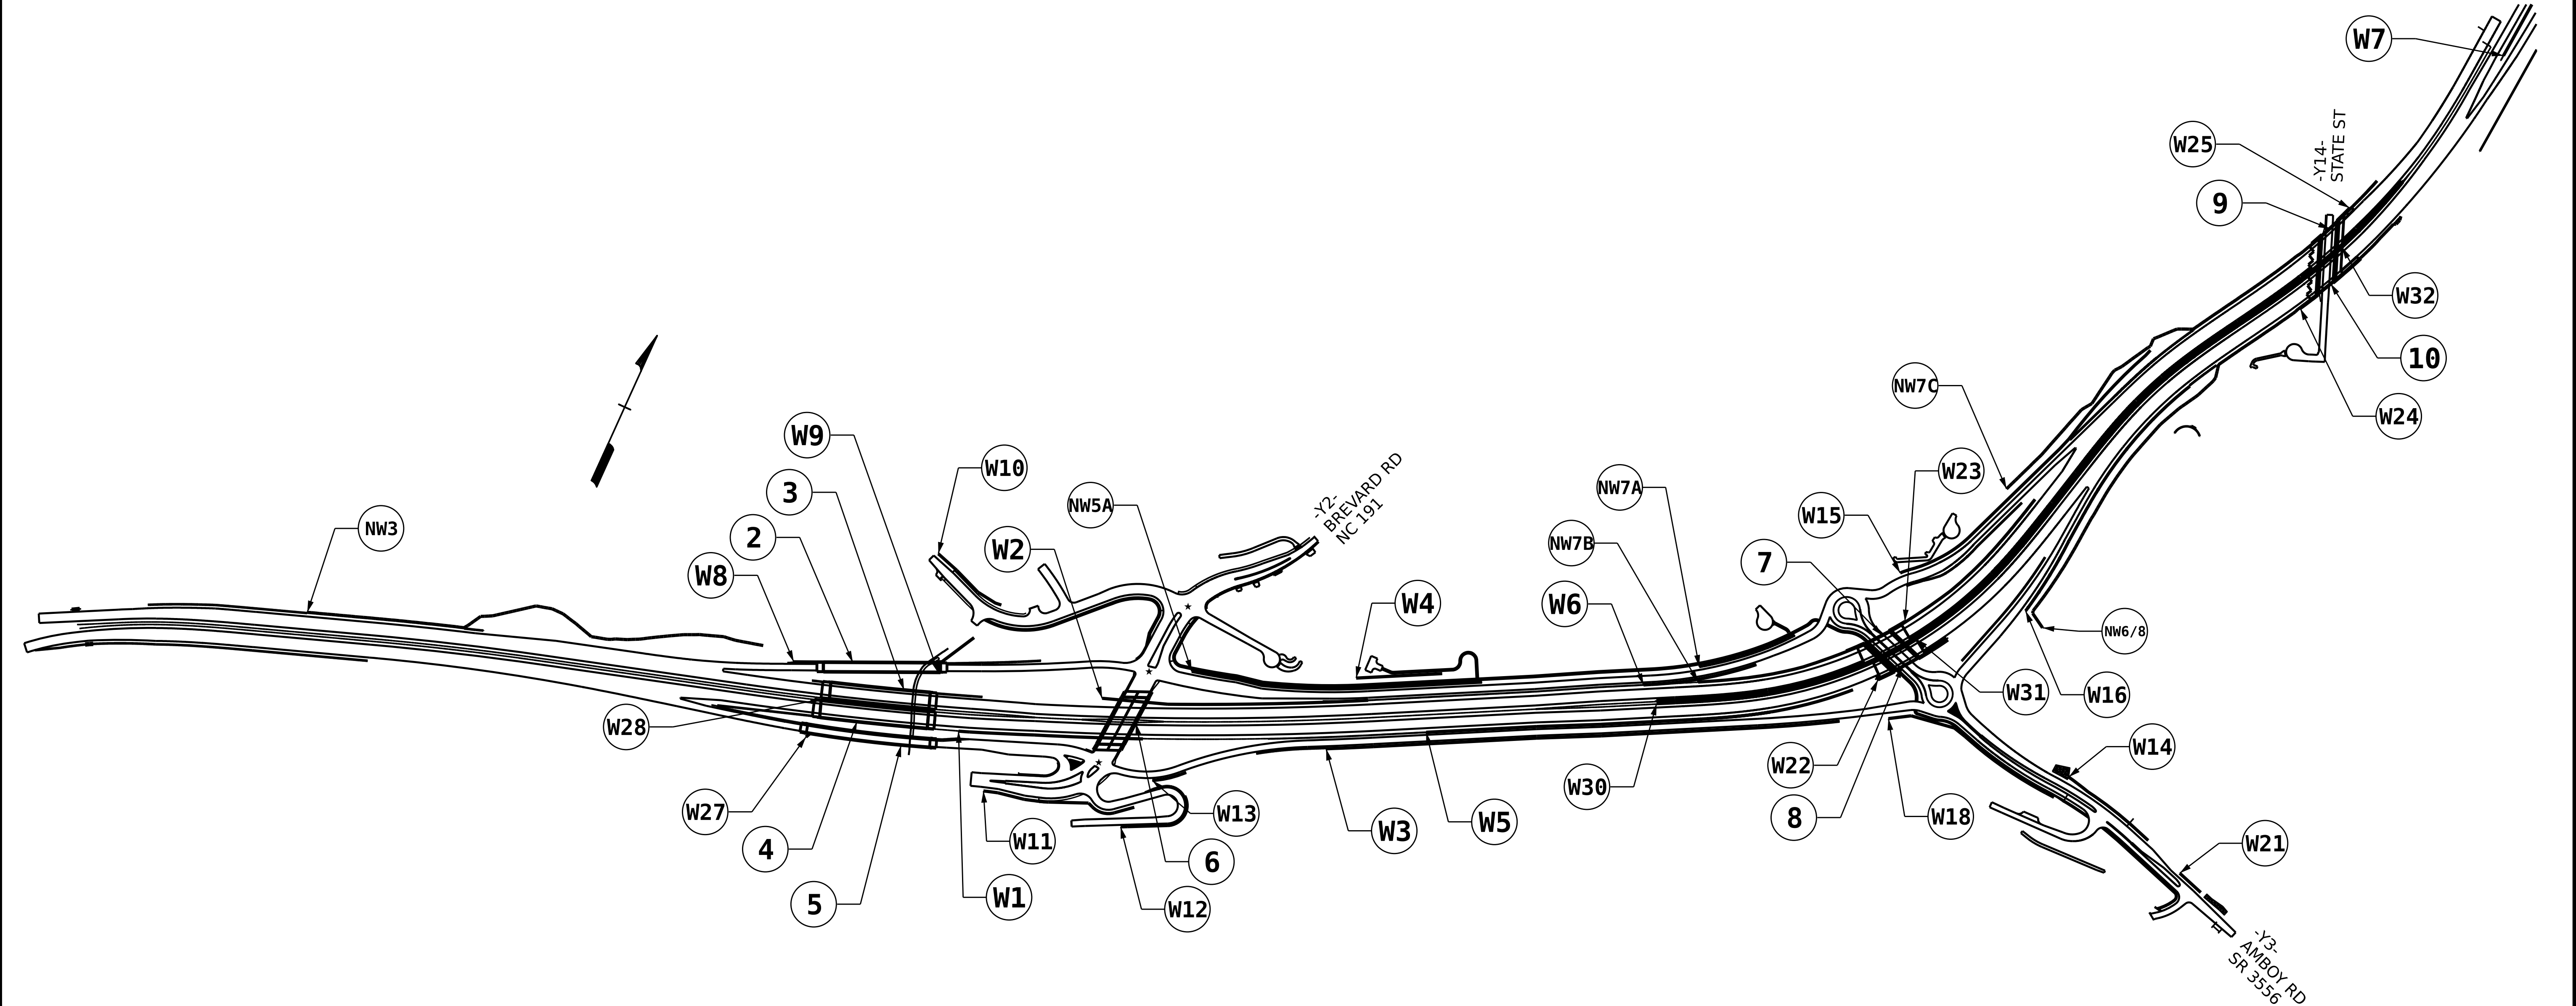

INDEX							
STR. NO.	STATION	DESCRIPTION	SHEET NUMBERS	STR. NO.	STATION	DESCRIPTION	SHEET NUMBERS
				7	83+50.80 -L- 14+96.11 -Y3-	BRIDGE ON I-26/I-240 OVER SR 3556 BETWEEN NC 191 AND US 23 BUS (LEFT LANE)	S7-01 THRU S7-41
2	19+17.50 -Y2RPB-	BRIDGE ON I-26/I-240 OVER HOMINY CREEK BETWEEN I-40 WB & NC 191 (BREVARD RD) (ON-RAMP)	S2-01 THRU S2-44	8	83+50.80 -L- 14+96.11 -Y3-	BRIDGE ON I-26/I-240 OVER SR 3556 BETWEEN NC 191 AND US 23 BUS (RIGHT LANE)	S8-01 THRU S8-39
3	45+58.00 -L-	BRIDGE ON I-26/I-240 OVER HOMINY CREEK BETWEEN I-40 WB & NC 191 (BREVARD RD) (LEFT LANE)	S3-01 THRU S3-57	9	105+49.43 -L- 13+76.06 -Y14-	BRIDGE ON I-26/I-240 OVER STATE ST BETWEEN AMBOY RD AND US 23 BUS (LEFT LANE)	S9-01 THRU S9-46
4	45+44.00 -L-	BRIDGE ON I-26/I-240 OVER HOMINY CREEK BETWEEN I-40 WB & NC 191 (BREVARD RD) (RIGHT LANE)	S4-01 THRU S4-56	10	105+49.43 -L- 13+76.06 -Y14-	BRIDGE ON I-26/I-240 OVER STATE ST BETWEEN AMBOY RD AND US 23 BUS (RIGHT LANE)	S10-01 THRU S10-52
5	28+46.00 -Y2RPC-	BRIDGE ON -Y2RPC- OVER HOMINY CREEK AND SR 3620 BETWEEN I-26/I-240 & NC 191	S5-01 THRU S5-45	W 1-16, 18, 21-25, 27-28, 30-32	VARIES	RETAINING WALLS	W-1 THRU W-83
6	22+70.15 -Y2- 54+66.11 -L-	BRIDGE ON NC 191 (BREVARD RD) OVER I-26/I-240 BETWEEN SR 3620 & SR 3651	S6-01 THRU S6-60	NW 3, 5A, 7A-7C, 6/8	VARIES	NOISE WALLS	SBW-1 THRU SBW-6

NOTE: BRIDGE 01 AND WALLS 17, 19,
20, 26, AND 29 HAVE BEEN REMOVED
FROM THE PROJECT

PROJECT NO. I-2513 AC
BUNCOMBE COUNTY

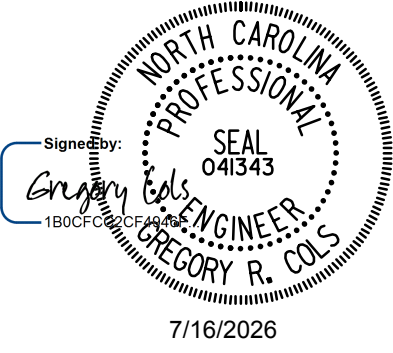

STATE OF NORTH CAROLINA DEPARTMENT OF TRANSPORTATION RALEIGH					
INDEX					
REVISIONS					
NO.	BY:	DATE:	NO.	BY:	DATE:
1			3		
2			4		
SHEET NO. S-2					TOTAL SHEETS