

PHASING

PROJ. REFERENCE NO.	SHEET NO.
I-2513AC	TMP-3A

PHASE I STEP 4 (CONT'D)

- 4D: ° USING RSD 1101.02, SHEET 1, CONSTRUCT -Y2B- FROM STA. 17+00± TO STA. 21+18± INCLUDING RESURFACING EXISTING -Y2B- PAVEMENT AS SHOWN ON TMP-14 AND 15.
° INSTALL AND COVER DETOUR ROUTE SIGNS FOR -Y2- AND EXIST -Y2- RAMP A CLOSURES (SEE TMP-2E AND 2F).
° USING RSD 1101.02, SHEET 1, CONSTRUCT -Y2- 17+53± TO 18+40±. SEE TMP-15.
° CONSTRUCT -Y2- FROM STA. 21+13± TO STA. 24+11± INCLUDING STAGE 1 OF THE PROPOSED -Y2- STRUCTURE AND TEMP. SHORING LOCATION 03 AS SHOWN ON TMP-15.
° USING RSD 1101.02, SHEET , CONSTRUCT -RP23- 11+00± TO 11+95± (TEMP PVMT) SEE TMP-15
° USING RSD 1101.02, SHEET 10, CONSTRUCT TEMPORARY PAVEMENT ON THE RIGHT SIDE OF EXISTING -Y2- RAMP D AS SHOWN ON TMP-15.
° AWAY FROM TRAFFIC, COMPLETE CONSTRUCTION OF -Y2- FROM STA. 12+35± TO STA. 17+53±.

- 4E: ° USING RSD 1101.02, SHEET 1, INSTALL PAVEMENT MARKINGS TO -Y2B- AND SHIFT -Y2B- TRAFFIC TO NEW PATTERN SHOWN ON TMP-18.
° CONSTRUCT -Y2- FROM STA. 19+30± TO STA. 20+70± INCLUDING TEMPORARY SHORING NO. 04 AS SHOWN ON TMP-18.
° USING RSD 1101.02, SHEET 1, CONSTRUCT -Y2A- FROM STA 13+70± TO STA 18+46± AS SHOWN ON TMP-18.

STEP 5 (TMP-19)

ICT
PHASE I, STEP 5A THRU 5C MUST BE COMPLETED IN NO MORE THAN 14 CONSECUTIVE DAYS. SEE ICT FOR LIQUIDATED DAMAGES.

- 5A: SIMULTANEOUSLY, UNCOVER DETOUR SIGNS, AND CLOSE -Y2- AND EXIST Y2RPB AND DETOUR TRAFFIC TO ROUTE SHOWN ON TMP-2E AND TMP-2I.

- 5B: AWAY FROM TRAFFIC, CONSTRUCT:
° -Y2- 20+70± TO 21+13±. SEE TMP-19
° -DET02- 10+42± TO 11+43±. SEE TMP-19
° COMPLETE CONSTRUCTION OF -DET02- AND -DET09- STARTED IN PHASE I, STEP 2
° COMPLETE CONSTRUCTION OF -Y2RPB- STARTED IN PHASE I, STEP 2

USING LAW ENFORCEMENT WHERE NECESSARY, INSTALL AND COVER ALL TEMP SIGNALS

- 5C: USING RSD 1101.02, SHEET 1, UNCOVER ALL TEMP SIGNALS AND OPEN ALL LANES ON -Y2-, -DET02-\-DET09-, AND -Y2RPB-/-DET01- TO STEP 6 TRAFFIC PATTERN. SEE TMP-20 THRU TMP-23. COVER AND REMOVE DETOUR SIGNS.

- 5D: USING A ROLLING ROAD BLOCK, PER RSD 1101.03, SHEET 9, AS NECESSARY, REMOVE EXISTING -Y2- BRIDGE. SEE TMP-22.

STEP 6 (SEE TMP-12 THRU TMP-24)

- BEHIND PCB AND/OR AWAY FROM TRAFFIC, CONSTRUCT STAGE 2 OF -Y2- PROPOSED BRIDGE AS FOLLOWS (SEE TMP-22):
° CONSTRUCT ALL MEDIAN WORK INCLUDING PROPOSED FOOTING AS SHOWN
° CONSTRUCT END BENTS
° USING A ROLLING ROAD BLOCK, PER RSD 1101.03, SHEET 9, AS NECESSARY, INSTALL PROPOSED GIRDERS OVER I-26

AWAY FROM TRAFFIC, CONSTRUCT TEMP SIDEWALK AND -MUP3- AS SHOWN ON TMP-24. SHIFT PEDESTRIANS TO NEWLY CONSTRUCTED SIDEWALK.

- USING RSD 1101.02, SHEET 1, CONSTRUCT THE FOLLOWING:
° -Y2B- 11+50± TO 17+00±. SEE TMP-21.
° -Y8- 21+50± TO 22+00±. SEE TMP-21.
° -Y2- LT 14+04± TO 16+81±. SEE TMP-22.
° REMOVE EXISTING -Y2- PAVEMENT AS SHOWN ON TMP-22.

USING RSD 1101.02, SHEET 1, SHIFT TRAFFIC ONTO THE NEWLY CONSTRUCTED PORTION OF -Y2A-. CONSTRUCT THE REMAINDER OF -Y2A-. SEE TMP-22.

SHIFT TRAFFIC ON TO THE TEMPORARY PAVEMENT ON EXISTING -Y2- RAMP D. PLACE PCB ON EXISTING I-26 WB AND CONSTRUCT -DET05-, INCLUDING TS LOCATION 04A, AS SHOWN ON TMP-22.

STEP 6 (CONT'D)

USING RSD 1101.02, SHEET 1, BEGIN CONSTRUCTION -DET04- (TEMP PVMT) AND -TEMP Y3B- (TEMP PVMT). SEE TMP-24.

PHASE I, STEP 7 (NOT SHOWN)

- USING RSD 1101.02, SHEET 3, CONSTRUCT THE FOLLOWING:
° COMPLETE -L- LT OUT 55+00± TO 65+58± (TEMP PVMT)
° COMPLETE -L- LT OUT 62+00 TO 103+05± (TEMP PVMT)
° COMPLETE -L- MED 96+00± TO 105+06± (TEMP PVMT)

USING RSD 1101.02, SHEET 1 WHERE NECESSARY, COMPLETE CONSTRUCTION OF -DET04- AND -TEMP Y3B-.

INSTALL AND COVER DETOUR SIGNS FOR WB AMBOY RD CLOSURE. SEE TMP-2H.

USING RSD 1101.02, SHEETS 1 AND 3, PLACE TEMPORARY MARKINGS ON -Y2- IN THE PHASE II, STEP 1 PATTERN SHOWN ON TMP-25. OPEN TRAFFIC TO NEW PATTERN ON -Y2-.

PHASE II

STEP 1 (TMP-25 THRU TMP-30)

ICT
PHASE II, STEP 1A THRU STEP 4E MUST BE COMPLETED IN NO MORE THAN 420 CONSECUTIVE DAYS. SEE ICT FOR LIQUIDATED DAMAGES

- USING RSD 1101.02, SHEET 3, SHIFT -L- (I-26) AS FOLLOWS:
1A: UNCOVER DETOUR ROUTE SIGNS, CLOSE -Y3- AMBOY RD ACCESS TO I-26 EB, AND PLACE TRAFFIC ONTO DETOUR. SEE TMP-2H.
1B: USING RSD 1101.02, SHEET 3, INSTALL ALL NECESSARY TEMP PVMT MARKINGS AND MARKERS ON -L- I-26 EB, -DET02- AND AMBOY RD. RE-LAP EXISTING GUARDRAIL ON THE EXISTING EXIT AMBOY ROAD EXIT TO I-26 EB. SEE TMP-26 AND TMP-30.
1C: USING RSD 1101.02, SHEET 3, SHIFT I-26 EB TRAFFIC TO TEMP PATTERN ON NEW LANES (INCLUDING -DET02-). SEE TMP-26 THRU TMP-29.
1D: ° USING RSD 1101.02, SHEET 3, REMOVE AND RESET PCB AS SHOWN (MEDIAN). SEE TMP-25.
° CONSTRUCTION -DET05- FROM STA. 10+00± TO STA . 13+65± , INCLUDING WEDGING ON TEMP I-26 WB LANES AS SHOWN ON TMP-25.
1E: ° USING RSD 1101.02, SHEET 3, INSTALL TEMPORARY MARKINGS AND MARKERS ON TEMP WB LANES . SEE TMP-26 TO TMP-29.
° INSTALL AND COVER OFF-SITE DETOUR ROUTE SIGNS FOR -Y2- RAMP D. SEE TMP-2J.

STEP 2 (SEE TMP-26 TO TMP-30)

ICT
COMPLETE THE WORK OF PHASE II, STEPS 2A - 2D FROM FRIDAY AT 9:00PM TO THE FOLLOWING MONDAY AT 6:00AM. SEE ICT FOR LIQUIDATED DAMAGES

- 2A: UNCOVER OFF-SITE DETOUR SIGNS, CLOSE -Y2- RAMP D, AND PLACE TRAFFIC ON THE OFF-SITE DETOUR. SEE TMP-2J.
2B: USING RSD 1101.02, SHEET 3, SHIFT I-26 WB TRAFFIC TO TEMP PATTERN ON NEW LANES INCLUDING NEW EXIT TO AMBOY RD. SEE TMP-26 TO TMP-29.
2C: CONSTRUCT REMAINDER OF -DET05- FROM STA. 13+65± TO STA. 14+86±. PLACE MARKINGS ON -DET05- AS SHOWN ON TMP-26 AND OPEN -DET05- TO TRAFFIC.
2D: USING RSD 1101.02, SHEET 3, INSTALL PCB ON OUTSIDE OF NEW I-26 WB LANES AS SHOWN ON TMP-26.

STEP 2 (CONT'D)

NOTE
UPON COMPLETION OF TRAFFIC SHIFT, CONSTRUCT AS FOLLOWS:

USING RSD 1101.02, SHEET 1, INSTALL PCB ON Y3 AND Y3A AS SHOWN ON TMP-28 AND 30 AND SHIFT TRAFFIC ON TO -DET04- AND -TEMP Y3B-.

- BEHIND PCB AND/OR AWAY FROM TRAFFIC, CONSTRUCT THE FOLLOWING:
° REMOVE EXIST PVMT ON -L- (I-26 WB) AND OLD -Y3A- AS SHOWN
° -Y3A- 12+20± TO 15+00± INCLUDING TS LOC 6. SEE TMP-27, 28 AND 30.
° BEGIN -Y3- 16+80± TO 22+50± INCLUDING TS LOC 5 AND LOC 5A. SEE TMP-28 AND 30.

- 2E: BEGIN -L- 91+76 TO 107+00 INCLUDING STAGE 1 OF PROPOSED -L- RT STRUCTURE OVER -Y14- AND -Y3RPD- 10+00 TO 22+00. SEE TMP-26 THRU TMP-29.
2F: BEGIN -RP23- 12+32 TO 34+00 AND 37+00 TO 40+97 INCLUDING RETAINING WALLS 3 AND 5.
2G: INSTALL PROPOSED 24" ENCASED SEWER LINE AT APPROXIMATE STATION -L- 79+00.
2H: PLACE SURCHARGE MATERIAL AS SHOWN ON ROADWAY SHEET 2X-X FROM -L- 77+50 TO 80+11.
2I: ONCE SURCHARGE WATING PERIOD HAS EXPIRED, REMOVE SURCHARGE MATERIAL.
2J: CONSTRUCT -RP23- INCLUDING RETAINING WALLS 3 AND 5 FROM -RP23- 34+00 TO 37+00.
2K: COMPLETE INSTALLATION OF 60" AND 42" WELDED STEEL PIPES STARTED IN PHASE I, STEP 2.
2L: COMPLETE CONSTRUCTION -RP23- 12+32 TO 34+00 AND 37+00 TO 40+97.

- USING RSD 1101.02, SHEETS 1 AND/OR 3, CONSTRUCT THE FOLLOWING:
° REMOVE EXIST PVMT ON -Y3- AND -Y3A-. SEE TMP-30.
° BEGIN -DET06- (TEMP PVMT) SEE TMP-29.

INSTALL AND COVER DETOUR SIGNS FOR -Y3- AMBOY RD (EB) CLOSURE. SEE TMP-2G.

STEP 3 (SEE TMP-31 THRU TMP-34)

ICT
PHASE II, STEP 3A THRU STEP 4E MUST BE COMPLETED IN NO MORE THAN 45 CONSECUTIVE DAYS. SEE ICT FOR LIQUIDATED DAMAGES

- 3A: AWAY FROM TRAFFIC, BEGIN -RP23- 11+00± TO 12+99±. SEE TMP-31.

- 3B: UNCOVER DETOUR ROUTE SIGNS, CLOSE -Y3- AMBOY RD (EB) ACCESS FROM I-240 EB, AND PLACE TRAFFIC ONTO DETOUR. SEE TMP-2G.

- 3C: ° AWAY FROM TRAFFIC, CONSTRUCT -Y3- 16+47± TO 29+00±, -Y3A-, AND -RAB2- AS SHOWN ON TMP-33 AND TMP-34.
° COMPLETE -Y3- 16+80± TO 22+50±
° COMPLETE -L- 91+76± TO 107+00± INCLUDING STAGE 1 OF PROPOSED -L- RT STRUCTURE OVER STATE ST, -RP23-, -Y3RPD-, AND -DET06- AS SHOWN.
° USING RSD 1101.02, SHEET 1, WEDGE -Y3- 29+00± to 31+51± AND -Y3B- UP TO BUT NOT INCLUDING THE FINAL LAYER OF SURFACE COURSE AND WEDGE -DET04- AS NEEDED TO MAINTAIN TRAFFIC. SEE TMP-34.

STEP 4 (SEE TMP-35 TO TMP-39)

ICT
COMPLETE THE WORK OF PHASE II, STEPS 4A - 4E FROM FRIDAY AT 9:00PM TO THE FOLLOWING MONDAY AT 6:00AM. SEE ICT FOR LIQUIDATED DAMAGES

- 4A: UNCOVER DETOUR ROUTE SIGNS, CLOSE -Y2RPD-, AND PLACE TRAFFIC ONTO DETOUR. SEE TMP-2J.


- 4B: AWAY FROM TRAFFIC, COMPLETE CONSTRUCTION OF -RP23- FROM 11+00± TO 12+99±.



Stantec Consulting Services Inc.
801 Jones Franklin Road
Suite 300
Raleigh, NC 27606
Tel. 919.851.6866
Fax. 919.851.7024
www.stantec.com
License No. F-0672


Signed by:

J.W. WOOLLARD, P.E.
SBC02F48E8C

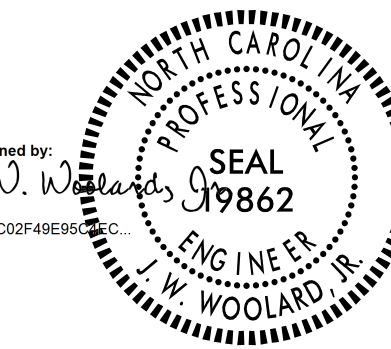

8/7/2026

**DOCUMENT NOT CONSIDERED FINAL
UNLESS ALL SIGNATURES COMPLETED**

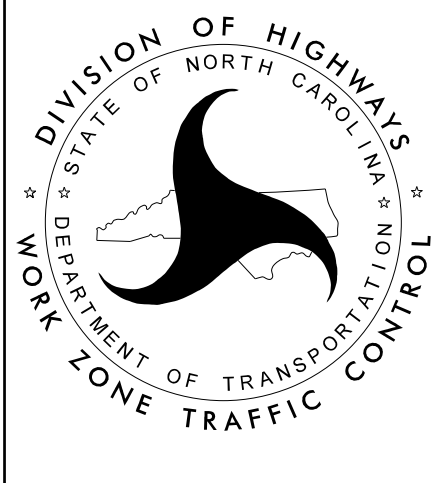

PHASING

PROJ. REFERENCE NO.	SHEET NO.
I-2513AC	TMP-3B

PHASE II (CONT'D)

- 4C: COVER AND REMOVE DETOUR SIGNS FOR -Y2RPD- AND OPEN -RP23- TO PATTERN SHOWN ON TMP-35 THRU TMP-38.
- 4D: AWAY FROM TRAFFIC, INSTALL ALL TEMP PVMT MARKINGS AND MARKERS ON -Y3- (AMBOY RD), -Y3A-, -Y3B-, -RP23-, -Y3RPD-, AND -DET06-. SEE TMP-35 THRU TMP-39.
- 4E: COVER AND REMOVE DETOUR SIGNS FOR AMBOY RD CLOSURE AND OPEN -Y3- (AMBOY RD), -Y3A-, -Y3B-, -RP23-, -Y3RPD-, AND -DET06- TO PATTERNS AS SHOWN ON TMP-35 THRU TMP-39.

STEP 5 (SEE TMP-39)

USING RSD 1101.02, SHEET 1, REMOVE -DET04- AS SHOWN ON TMP-39.
AWAY FROM TRAFFIC, CONSTRUCT -MUP3-. SEE TMP-39.

PHASE III

STEP 1 (TMP-40 TO TMP-45)

- BEHIND PCB AND/OR AWAY FROM TRAFFIC, CONSTRUCT -L- RT 52+95± TO 91+76±. SEE TMP-40 TO TMP-42.
- BEHIND PCB AND/OR AWAY FROM TRAFFIC, COMPLETE CONSTRUCTION OF -L- RT 18+00± TO 52+95±.
- AWAY FROM TRAFFIC, REMOVE EXIST PVMT ON -Y15- AS SHOWN ON TMP-44.
- COMPLETE THE WORK ON -Y8- HOMINY CREEK RD) STARTED IN PHASE I, STEP 2.
- USING RSD 1101.02, SHEETS 3, 10 AND 11, BEGIN CONSTRUCTION OF -DET18- AS SHOWN ON TMP-44.

ICT
PHASE III, STEP 1A THRU 1E MUST BE COMPLETED IN SEVEN (7) CONSECUTIVE DAYS. SEE ICT AND LIQUIDATED DAMAGES.

- CONSTRUCT -DET18- AS FOLLOWS (SEE NOTE):
1A: INSTALL AND COVER DETOUR ROUTE SIGNS AS SHOWN ON TMP-2L.
1B: UNCOVER DETOUR SIGNS AND USING RSD 1101.03, SHEET 2, CLOSE EXISTING RAMP B FROM -Y6- HAYWOOD AVE.
1C: USING RSD 1101.02, SHEETS 3 AND 11 WHERE NECESSARY, CONSTRUCT -DET18-. SEE TMP-43 AND 44.
1D: REMOVE ROAD CLOSURE DEVICES AND COVER DETOUR SIGNS.
1E: OPEN -DET18- TO TRAFFIC PATTERN SHOWN ON TMP-47.

USING RSD 1101.02, SHEET 1, CONSTRUCT DRIVEWAY AND REMOVE PAVEMENT ON -Y3A- AS SHOWN ON TMP-45.

USING RSD 1101.02, SHEET 18, CONSTRUCT -Y3-14+96± TO -RAB2- 10+84±. SEE TMP-42.

- CONSTRUCT -Y6RPC- AS FOLLOWS:
1F: USING RSD 1101.02, SHEETS 3 AND 11 WHERE NECESSARY, CONSTRUCT -Y6RPC-/-YY6RPC- AS SHOWN ON TMP-44.
1G: USING LAW ENFORCEMENT TO DIRECT TRAFFIC, INSTALL AND COVER TEMPORARY SIGNAL AT HAYWOOD RD AND HANOVER ST. SEE TMP-44. INSTALL AND COVER DETOUR ROUTE SIGNS AS SHOWN ON TMP-2G.

STEP 2 (SEE TMP-45A THRU TMP-45D)

USING RSD 1101.02, SHEETS 3, 10 AND 11, COMPLETE CONSTRUCTION OF -DET18- AND INSTALL ALL PAVEMENT MARKING AND MARKERS FOR PATTERN SHOWN ON TMP-45D. ADJUST TEMPORARY TRAFFIC PATTERN AND SIGNAL IN COORDIANTION WITH DESIGN BUILD WORK ON HAYWOOD RD.

ICT
PHASE III, STEP 2A THRU 2C MUST BE COMPLETED IN 50 CONSECUTIVE DAYS. SEE ICT FOR LIQUIDATED DAMAGES

2A: USING TMP-2U, RESTRIPE -L-, INSTALL DYNAMIC ZIPPER MERGE SYSTEM, AND INSTALL PCB AS SHOWN ON TMP-45A AND CONSTRUCT -L- AS SHOWN.

STEP 2 (CONT'D)

- 2B: USING TMP-2U, RESTRIPE -L-, INSTALL DYNAMIC ZIPPER MERGE SYSTEM, REMOVE AND RESET PCB AS SHOWN ON TMP-45B AND CONSTRUCT -L- AS SHOWN.
2C: REMOVE PCB, RESTRIPE I-26 WB TO THE EXISTING PATTERN, AND OPEN I-26 WB TO TWO-LANE, ONE-WAY TRAFFIC.

ICT
PHASE III, STEP 2D THRU 2F MUST BE COMPLETED IN 24 CONSECUTIVE DAYS. SEE ICT FOR LIQUIDATED DAMAGES

- 2D: USING TMP-2U, RESTRIPE -L-, INSTALL DYNAMIC ZIPPER MERGE SYSTEM AS DIRECTED BY THE ENGINEER, REMOVE AND RESET PCB AS SHOWN ON TMP-45C AND CONSTRUCT -L- AS SHOWN.
2E: USING TMP-2U, RESTRIPE -L-, INSTALL DYNAMIC ZIPPER MERGE SYSTEM AS DIRECTED BY THE ENGINEER, REMOVE AND RESET PCB AS SHOWN ON TMP-45D AND CONSTRUCT -L- AS SHOWN.
2F: REMOVE PCB, RESTRIPE I-26 EB TO THE EXISTING PATTERN, AND OPEN I-26 EB TO TWO-LANE, ONE-WAY TRAFFIC.

2G: USING RSD 1101.02, SHEET 3, RESTRIPE -L- TO PATTERN SHOWN ON TMP-47.

STEP 3 (SEE TMP-46 AND TMP-47)

- 3A: PLACE TEMPORARY MARKINGS ON -Y6RPC- AND -TY6RPC- AND OPEN TO TRAFFIC AS SHOWN ON TMP-47.
3B: CLOSE -DET17-, PLACE PCB ALONG THE OUTSIDE SHOULDER OF -L- RT AS SHOWN ON TMP-46 AND 47.
3C: BEHIND PCB AND/OR AWAY FROM TRAFFIC, CONSTRUCT -L- RT FROM STA 107+00± TO 113+85± AS SHOWN ON TMP-46 AND 47.

STEP 4 (SEE TMP-48 TO TMP-55)

- 4A: AWAY FROM TRAFFIC, INSTALL AS MANY TEMPORARY PAVEMENT MARKINGS, TEMPORARY MARKERS, AND PCB AS POSSIBLE ON PROPOSED -L- RT AND -Y3-. SEE TMP-48 TO TMP-54.
° INSTALL AND COVER DETOUR ROUTE SIGNS AS SHOWN ON TMP-2H.

ICT
COMPLETE THE WORK OF PHASE III, STEPS 4B THRU 4E FROM FRIDAY AT 9:00PM TO THE FOLLOWING MONDAY AT 6:00AM. SEE ICT FOR LIQUIDATED DAMAGES

- 4B: UNCOVER DETOUR ROUTE SIGNS AND CLOSE -Y3RPD- AND PLACE TRAFFIC ON THE OFF SITE DETOUR SHOWN ON TMP-2H.
4C: REPLACE MARKINGS ON -L- FROM 93+00± TO 121+20± AND ON -Y3RPD- AS SHOWN ON TMP-53 TO TMP-55
4D: SHIFT -L- I-26 WB TRAFFIC TO THE PHASE III, STEP 4 PATTERN AS SHOWN ON TMP-48 THRU TMP-55
4E: COVER AND REMOVE DETOUR ROUTE SIGNS AND REOPEN -Y3RPD- TO TRAFFIC.

- 4F: AWAY FROM TRAFFIC, CONSTRUCT THE FOLLOWING:
° THE MEDIAN OF -L- INCLUDING THE REMAINDER OF -DET09- FROM 64+00± TO 70+00± AS SHOWN ON TMP-51 THRU TMP-52
° THE MEDIAN OF -L- INCLUDING STAGE 2 OF THE PROPOSED STRUCTURE OVER STATE ST FROM -L- 104+10± TO 110+50± AS SHOWN ON TMP-54 THRU TMP-55

USING RSD 1101.02 AS NEEDED, CONSTRUCT -DET07- AS SHOWN ON TMP-48.

PHASE IV

SHIFT -L- (I-26) AS FOLLOWS (STEP 1)

STEP 1 (SEE TMP-56 TO TMP-63)

ICT
COMPLETE THE WORK OF PHASE IV, STEP 1A THRU 1D IN SEVEN (7) CONSECUTIVE CALENDAR DAYS SEE ICT FOR LIQUIDATED DAMAGES.

- 1A: USING 1101.03, SHEET 2, CLOSE -DET01- (Y2 RAMP B), -DET02- (-Y2- RAMP A), AND -DET18- (Y6 RAMP B). PLACE TRAFFIC ON OFF SITE DETOUR AS SHOWN ON TMP-2F, 2I AND 2L
1B: USING 1101.02, SHEET 3, CONSTRUCT -DET07- AND SHIFT I-26 EB TRAFFIC TO THE PHASE IV PATTERN AS SHOWN ON SHEETS TMP-56 TO TMP-63.
1C: CONSTRUCT -DET08-, -DET09- AND -DET19- AND PLACE TEMPORARY PAVEMENT MARKINGS
1D: OPEN -Y2RPB-, -DET08-, -DET09-, AND -DET19- TO TRAFFIC. SEE TMP-57 TO TMP-63.

- USING RSD 1101.02, SHEET 3, INSTALL ALL REMAINING TEMPORARY MARKINGS AND MARKERS ON I-26 EB LANES.
- USING RSD 1101.02, SHEET 3, INSTALL PCB ON THE OUTSIDE OF NEW I-26 EB LANES, -DET08-, AND -DET09- AS SHOWN (OUTSIDE). SEE TMP-56 TO TMP-62.

STEP 2 (SEE TMP-56 TO TMP-63)

UPON COMPLETION OF TRAFFIC SHIFT, CONSTRUCT AS FOLLOWS:

- BEHIND PCB AND/OR USING RSD 1101.02, SHEET 3, CONSTRUCT THE FOLLOWING:
° -RP32- SEE TMP-59 TO TMP-61
° -Y3RPA- SEE TMP-61 AND TMP-62.
° -RAB1- SEE TMP-61
° BEGIN -L- LT 14+29± TO 39+66±. SEE TMP-56 AND TMP-57
° BEGIN -L- LT 36+10± TO 64+00± (INCLUDING PROPOSED BRIDGE OVER -Y8- HOMINY CREEK RD) SEE TMP-57 TO TMP-59
° BEGIN -L- LT 63+29± TO 110+65± (INCLUDING PROPOSED BRIDGE OVER -Y3- AMBOY RD AND OVER -Y14- STATE ST) SEE TMP-59 TO TMP-63
- AWAY FROM TRAFFIC, INSTALL AS MANY TEMP PVMT MARKINGS AND MARKERS ON -RP32-

STEP 3 (SEE TMP- 64 TO TMP-65)


ICT
COMPLETE THE WORK OF PHASE IV, STEP 3A THRU 3C IN SEVEN (7) CONSECUTIVE CALENDAR DAYS. SEE ICT FOR LIQUIDATED DAMAGES.

- 3A: USING RSD 1101.03, SHEET 2, CLOSE -Y2RPB- AND PLACE TRAFFIC ON OFF SITE DETOUR SHOWN ON TMP-2I
3B: AWAY FROM TRAFFIC, RESTRIPE -DET11-. SEE TMP-64 AND 65.
3C: OPEN -Y2RPB- AND -DET11-. SEE TMP-64 AND TMP-65.


CONSTRUCT -L- LT FROM 33+00 TO 39+66. CONSTRUCT -Y2RPB- FROM 12+95 TO 16+78. SEE TMP-64 AND 65.



Stantec Consulting Services Inc.
801 Jones Franklin Road
Suite 300
Raleigh, NC 27606
Tel. 919.851.6866
Fax. 919.851.7024
www.stantec.com
License No. F-0672

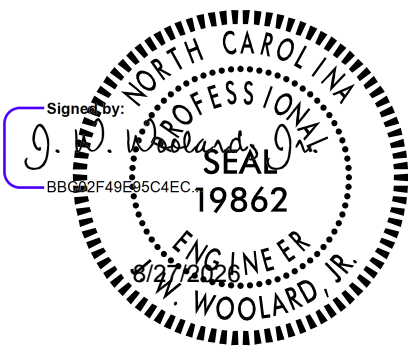

DOCUMENT NOT CONSIDERED FINAL
UNLESS ALL SIGNATURES COMPLETED

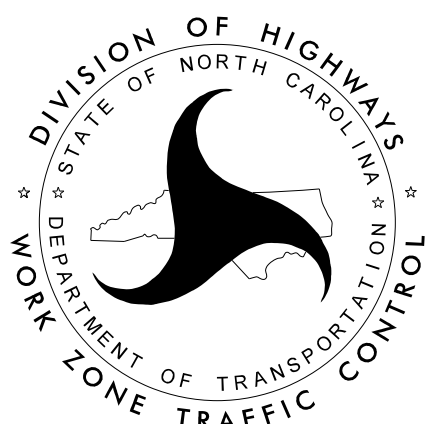

PHASING

PHASING

PROJ. REFERENCE NO.	SHEET NO.
I-2513AC	TMP-3C

PHASE IV STEP 4 (SEE TMP-66 TO TMP-67)

ICT
COMPLETE THE WORK OF PHASE IV, STEP 4A THRU 4E IN 30 CONSECUTIVE CALENDAR DAYS. SEE ICT FOR LIQUIDATED DAMAGES.

- 4A: USING RSD 1101.03, SHEET 2, CLOSE -DET09- AND PLACE TRAFFIC ON THE OFFSITE DETOUR ROUTE SHOWN ON TMP-2F.
- 4B: CONSTRUCT -RP32- FROM 15+55± TO 18+25±. CONSTRUCT -L- LT FROM 62+59± TO 70+00±. PLACE TEMPORARY MARKINGS IN THE FINAL PATTERN AS SHOWN ON TMP-66 TO TMP-67.

- SHIFT -L- (I-26) AND CONSTRUCT AS FOLLOWS:
- 4C: AWAY FROM TRAFFIC, INSTALL AS MANY FINAL PVMT MARKINGS AND MARKERS AS POSSIBLE ON PROPOSED I-26 EB LANES. DIAMOND GRIND OFF ANY TEMPORARY MARKINGS.
- 4D: USING RSD 1101.02, SHEET 3, HOLD ALL EB ON-RAMP TRAFFIC AND SHIFT I-26 EB TRAFFIC TO FINAL PATTERN ON NEW LANES.
- 4E: USING RSD 1101.02, SHEET 3, INSTALL ALL REMAINING FINAL PVMT MARKINGS AND MARKERS IN EB LANES AND RELEASE ALL ON-RAMP TRAFFIC.

STEP 5 (NOT SHOWN)

- 5A: USING RSD 1101.02, SHEET 3, REMOVE ALL PCB ON I-26 WB.
- 5B: USING RSD 1101.02, SHEET 3 AS NEEDED, DIAMOND GRIND THE TWO INSIDE PROPOSED LANES ON I-26 WB AND PLACE FINAL MARKINGS AND MARKERS FROM -L- STA. 21+50± TO STA. 121+20±.
- 5C: USING RSD 1101.02, SHEET 3, HOLD ALL ON-RAMP TRAFFIC AND SHIFT I-26 WB TRAFFIC TO TEMP PATTERN ON NEW LANES
- 5D: USING RSD 1101.02, SHEET 3, DIAMOND GRIND REMAINING I-26 WB LANES AND PLACE FINAL MARKINGS AND MARKERS FROM -L- STA. 21+50± TO STA. 121+20± AND RELEASE ALL ON-RAMP TRAFFIC.

STEP 6 (SEE TMP-68)

- 6A: USING RSD 1101.02, SHEET 3, CONSTRUCT -L- 13+60± TO 21+50±. SEE TMP-68.
- 6B: USING RSD 1101.02, SHEET 3, INSTALL FINAL PVMT MARKINGS AND MARKERS -L- 13+60± TO 21+50±

STEP 7 (SEE TMP-69)

- 7A: USING RSD 1101.02, SHEET 3, INSTALL PCB AS SHOWN ON TMP-69.
- 7B: BEHIND BARRIER, INSTALL PERMANENT MEDIAN BARRIER -L- 16+00 TO 21+50±. SEE TMP-69.
- 7C: USING RSD 1101.02, SHEET 3, REMOVE PCB

STEP 8 (SEE TMP-70 TO TMP-71)

- CONSTRUCT -Y2- AS FOLLOWS:
- 8A: USING LAW ENFORCEMENT TO DIRECT TRAFFIC, UNCOVER FINAL SIGNALS
- 8B: USING RSD 1101.02, SHEETS 1 AND 2, INSTALL ALL CONCRETE ISLANDS
- 8C: USING RSD 1101.02, SHEETS 1 AND 2, INSTALL FINAL LAYER OF SURFACE COURSE AND FINAL PAVEMENT MARKINGS AND MARKERS


STEP 9 (SEE TMP-72)

- Y3- AND ALL OTHER REMAINING -Y- LINES
- 9A: USING RSD 1101.02, SHEETS 1, 2, 18 AND 19 WHERE NECESSARY, INSTALL ALL REMAINING CONCRETE ISLANDS
- 9B: USING RSD 1101.02, SHEETS 1, 2, 18 AND 19 WHERE NECESSARY, INSTALL FINAL LAYER OF SURFACE COURSE
- 9C: USING RSD 1101.02, SHEETS 1, 2, 18 AND 19 WHERE NECESSARY, INSTALL FINAL PAVEMENT MARKINGS AND MARKERS

8/7/2026
c:\pwworking\vaecom_ds2\nd_2020\0237883\I-2513AC_TMP_03C_PHASING.dgn
angood

**Stantec**

Stantec Consulting Services Inc.
801 Jones Franklin Road
Suite 300
Raleigh, NC 27606
Tel. 919.851.6866
Fax. 919.851.7024
www.stantec.com
License No. F-0672

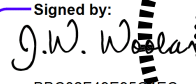Signed by:

J.W. WOOLLARD, P.E.
Professional Engineer
No. 9862




8/7/2026

DOCUMENT NOT CONSIDERED FINAL
UNLESS ALL SIGNATURES COMPLETED



PHASING

8/7/2026
c:\pwworking\vaecom_ds2\nd_2020\00237883\I-2513AC_TMP_04_PHASE_01_STEP_02.dgn
angood

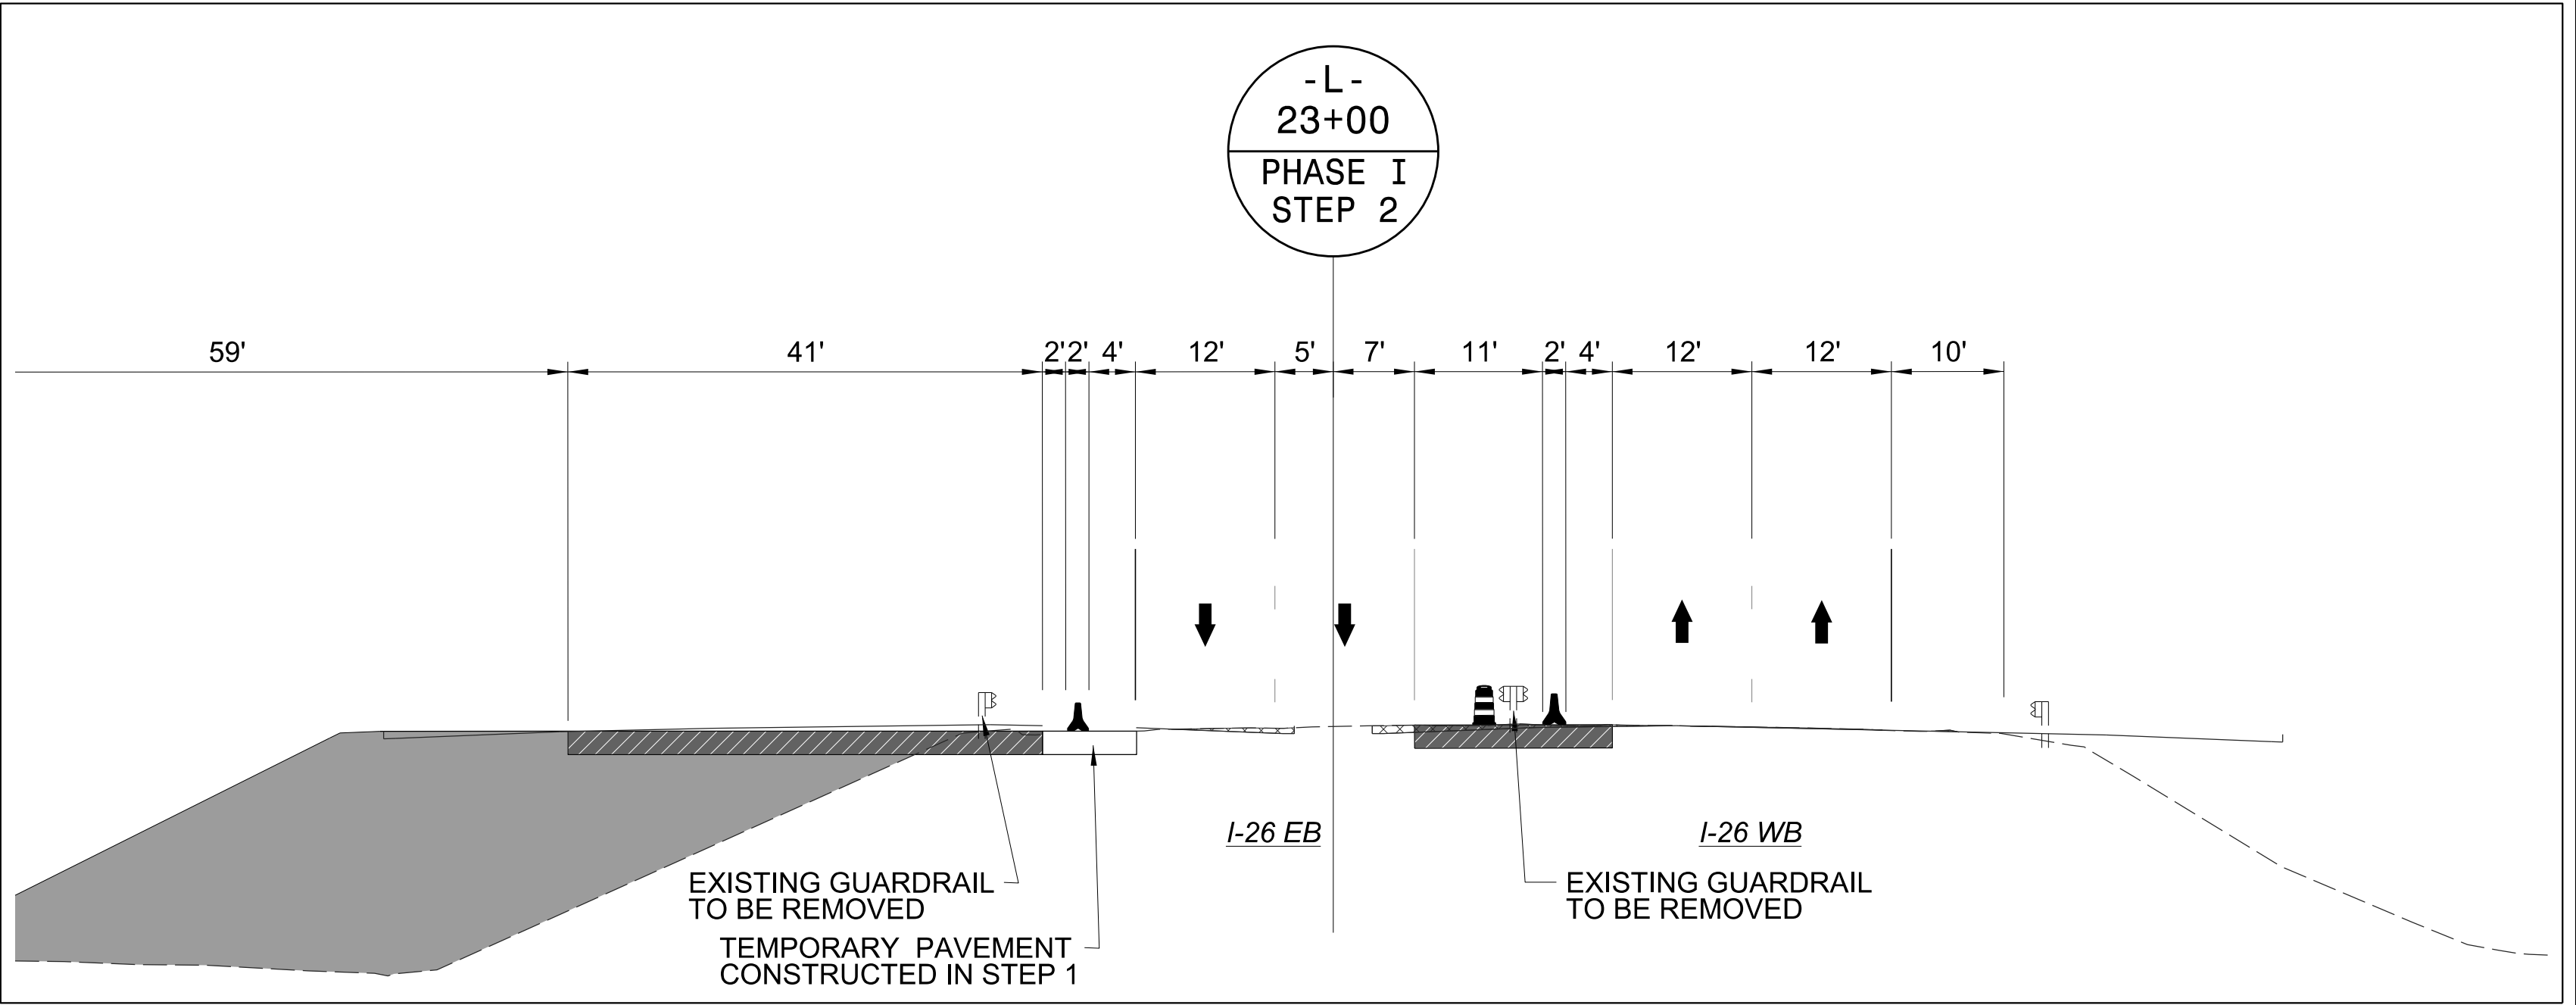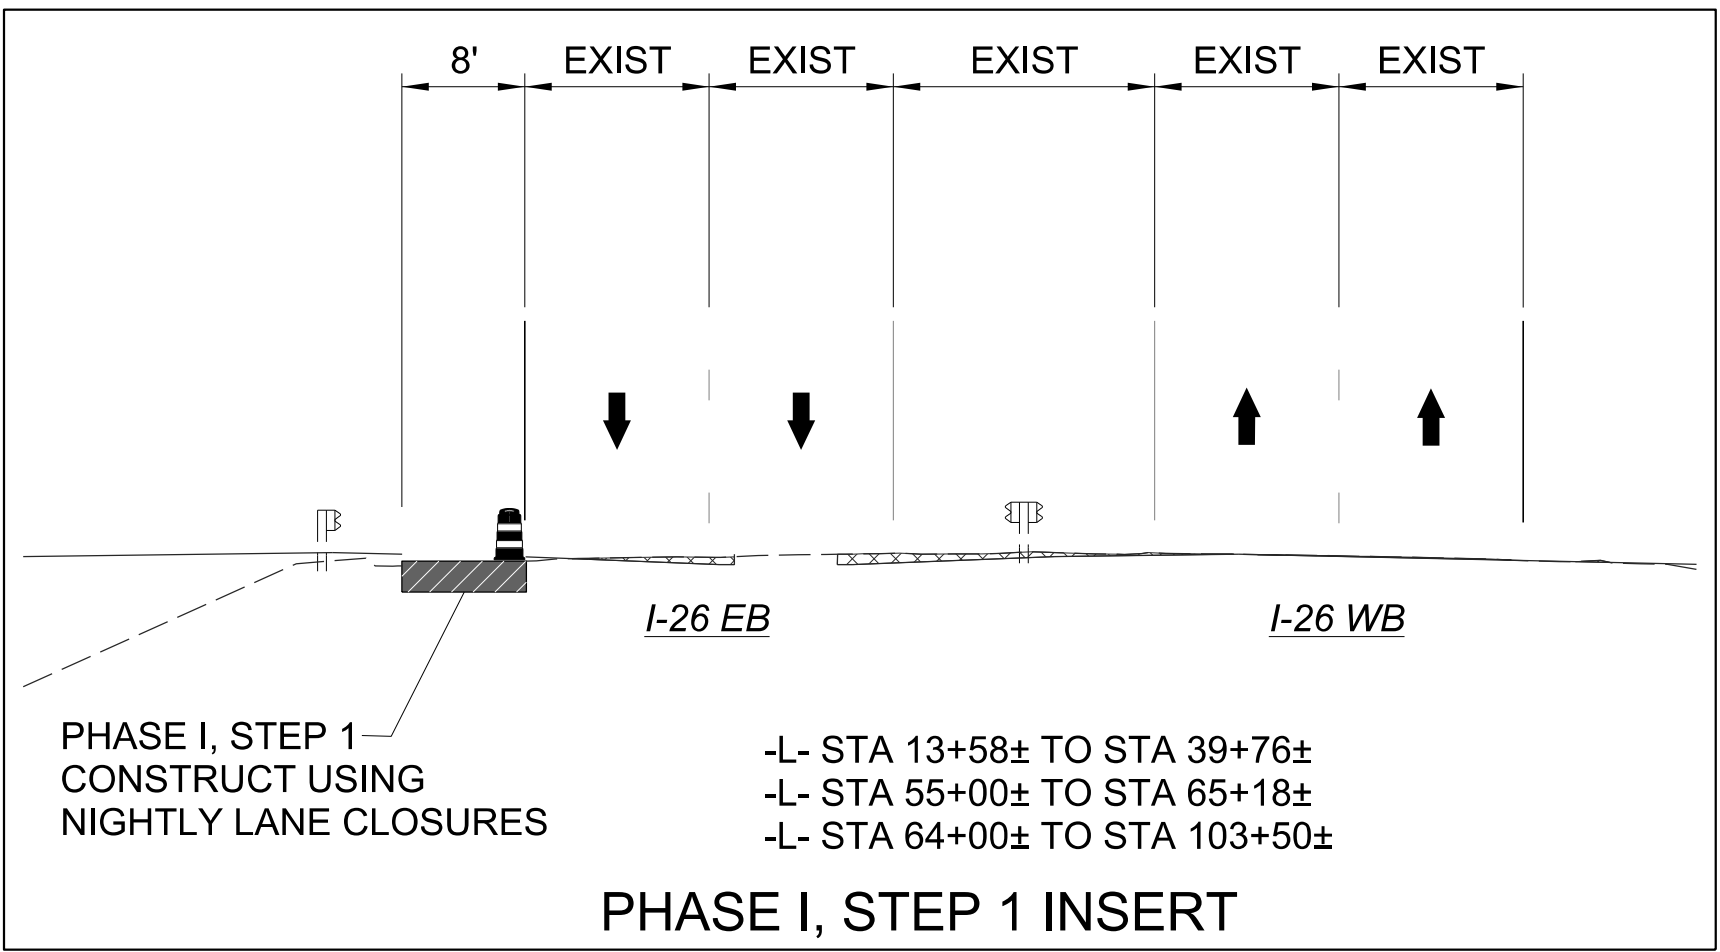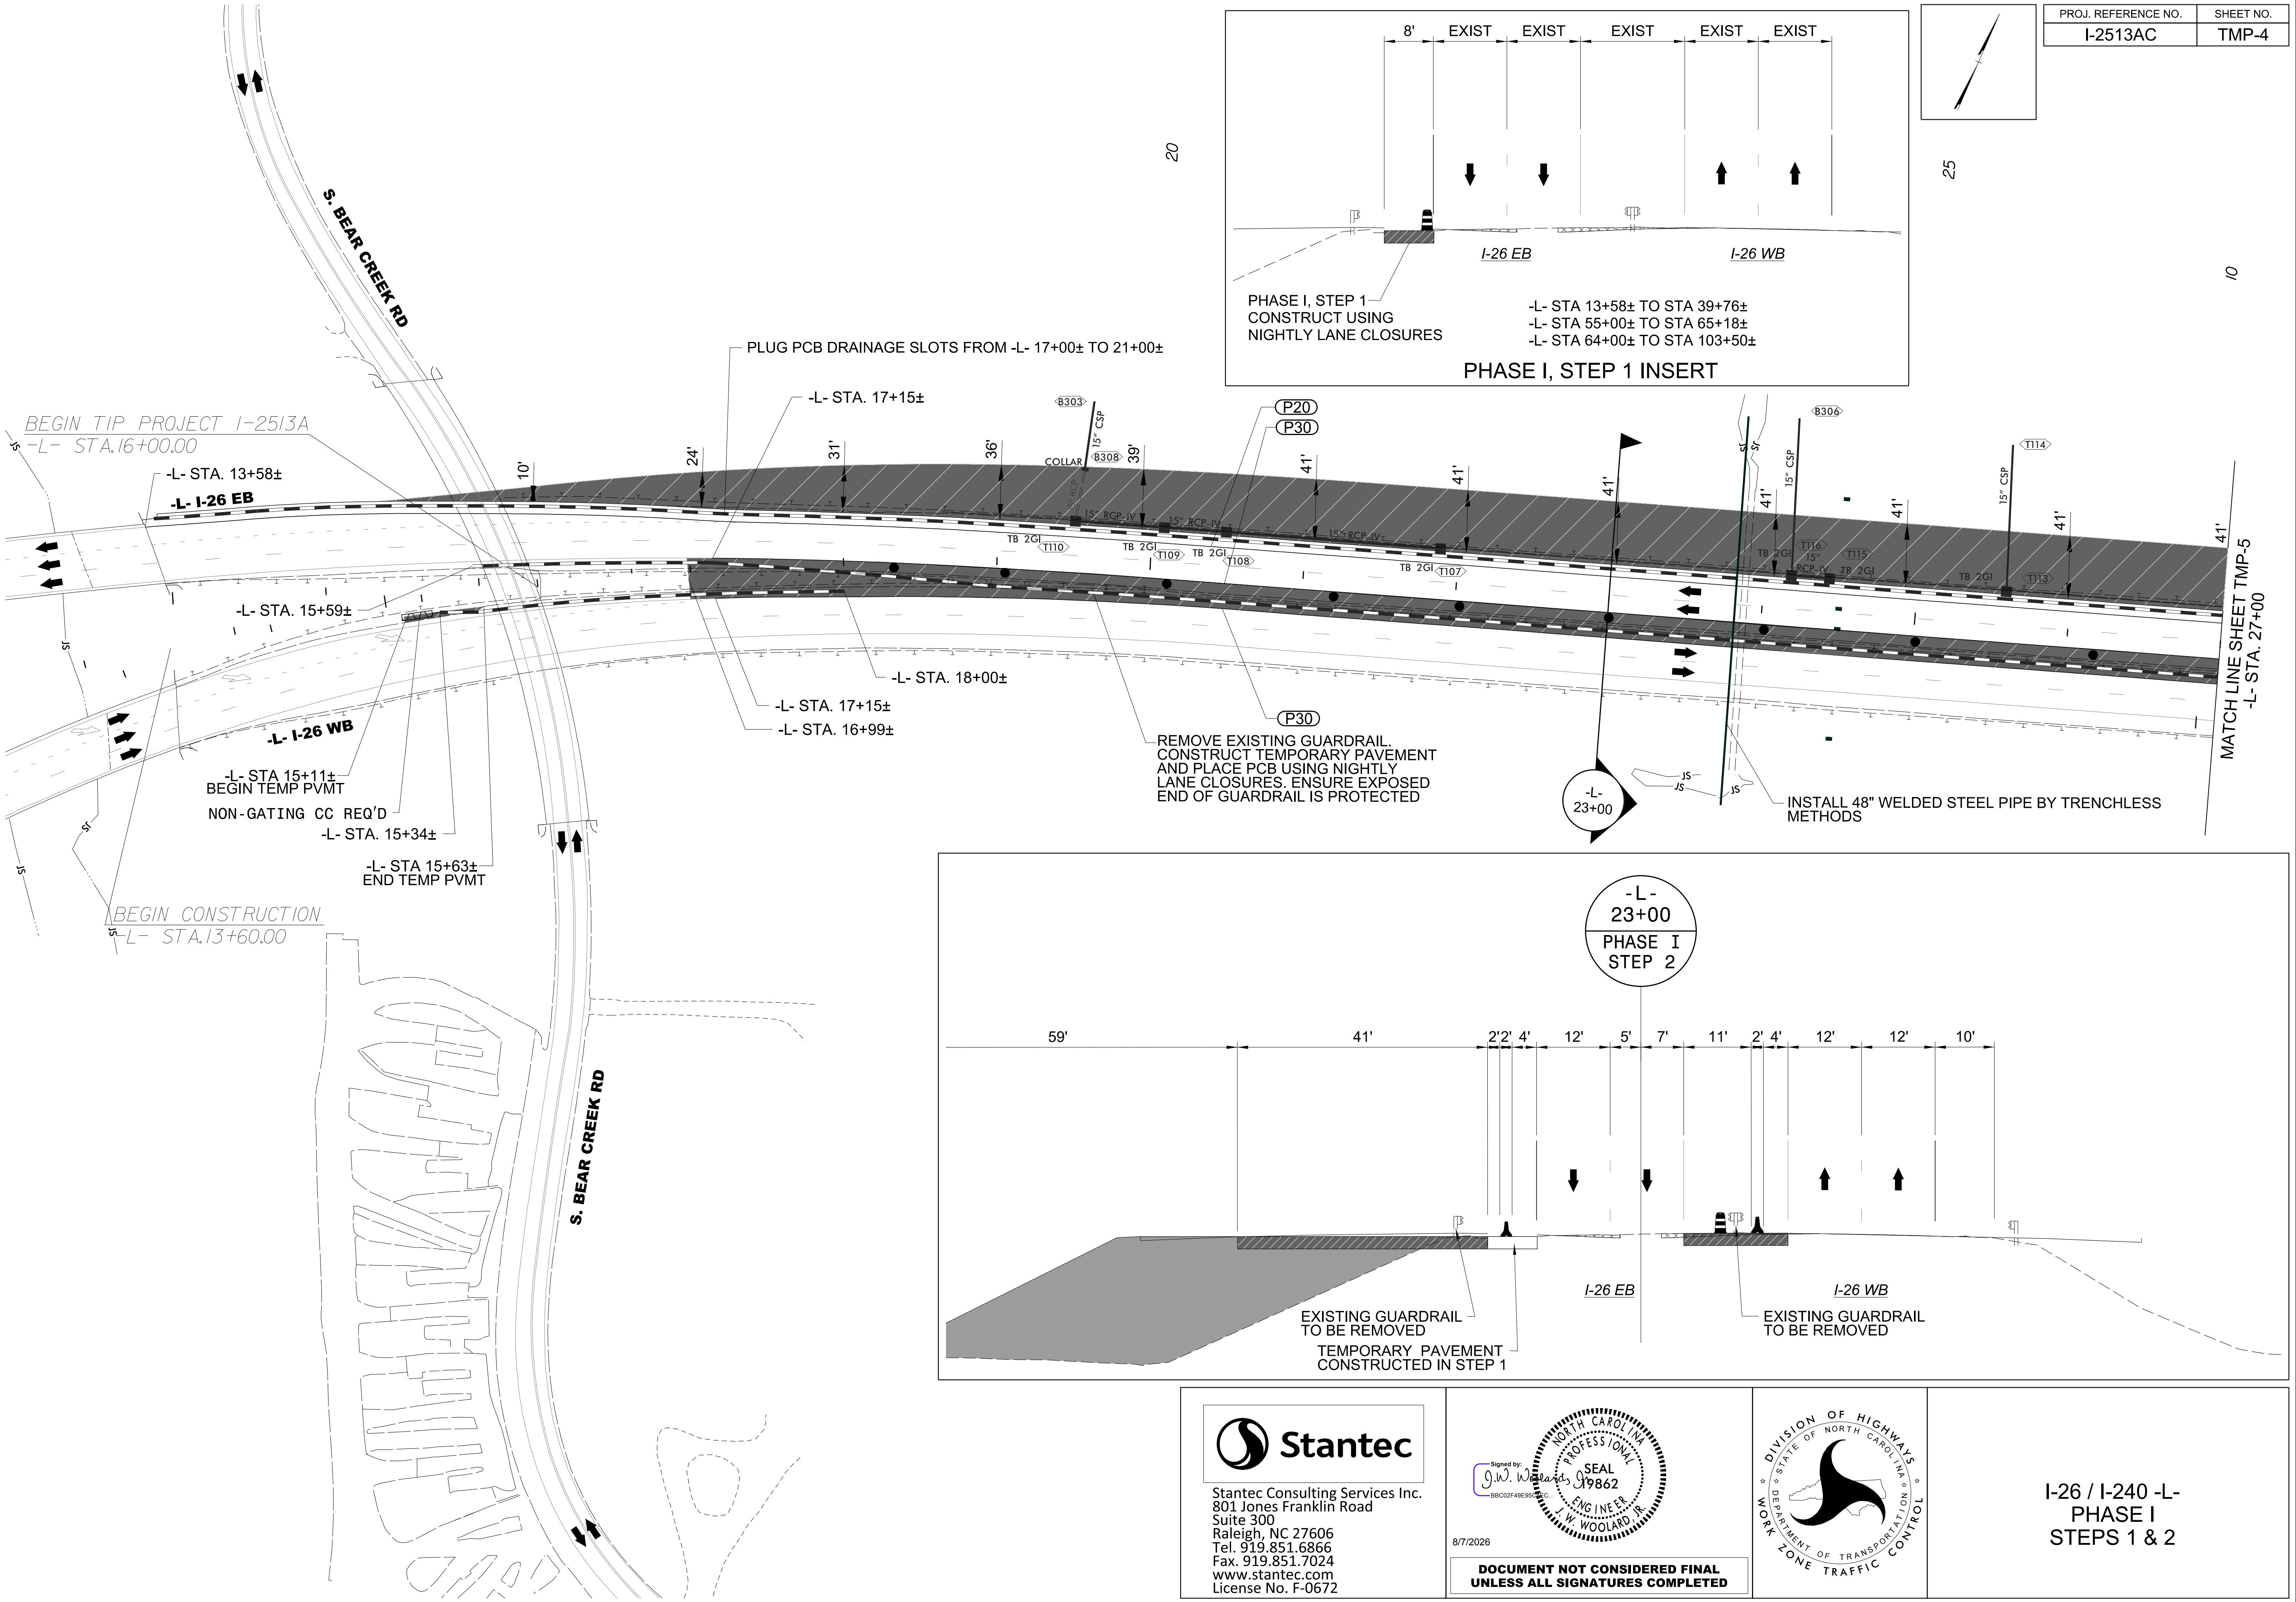

Stantec

Stantec Consulting Services Inc.
801 Jones Franklin Road
Suite 300
Raleigh, NC 27606
Tel. 919.851.6866
Fax. 919.851.7024
www.stantec.com
License No. F-0672


Signed by:
J.W. Woollard
SEAL
19862
ENGINEER
J.W. WOOLLARD, P.E.

8/7/2026




**DOCUMENT NOT CONSIDERED FINAL
UNLESS ALL SIGNATURES COMPLETED**

DIVISION OF HIGHWAYS
STATE OF NORTH CAROLINA
DEPARTMENT OF TRANSPORTATION
WORK ZONE TRAFFIC CONTROL


I-26 / I-240 -L-
PHASE I
STEPS 1 & 2

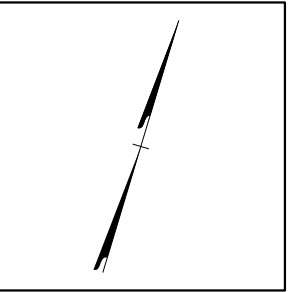

PROJ. REFERENCE NO.	SHEET NO.
I-2513AC	TMP-5

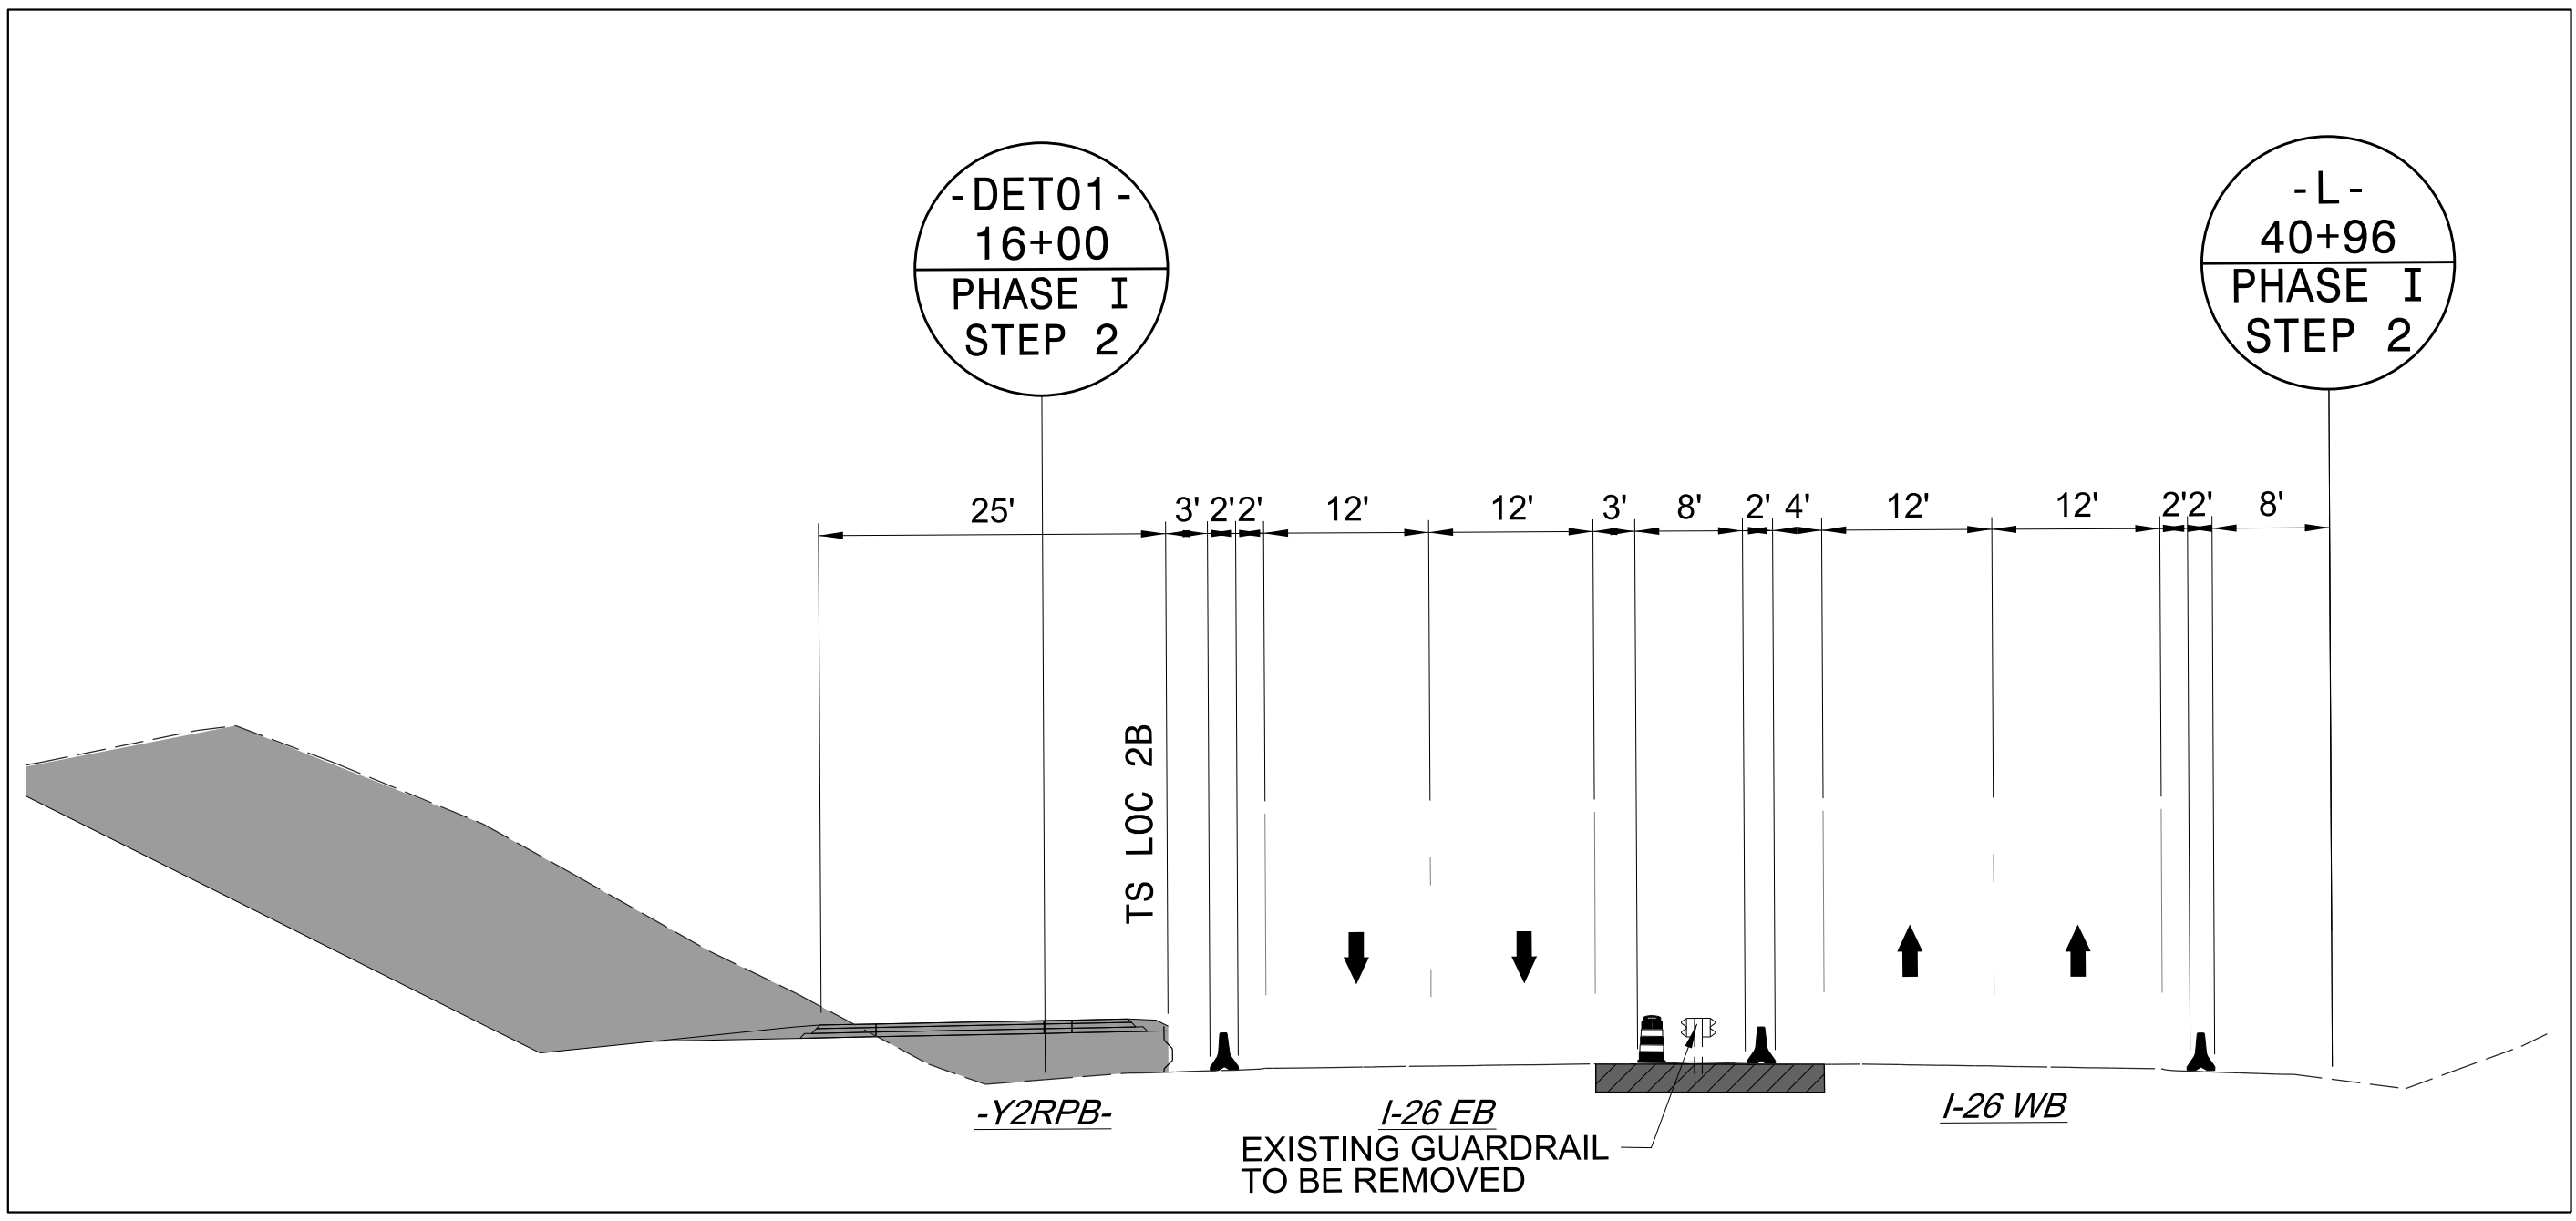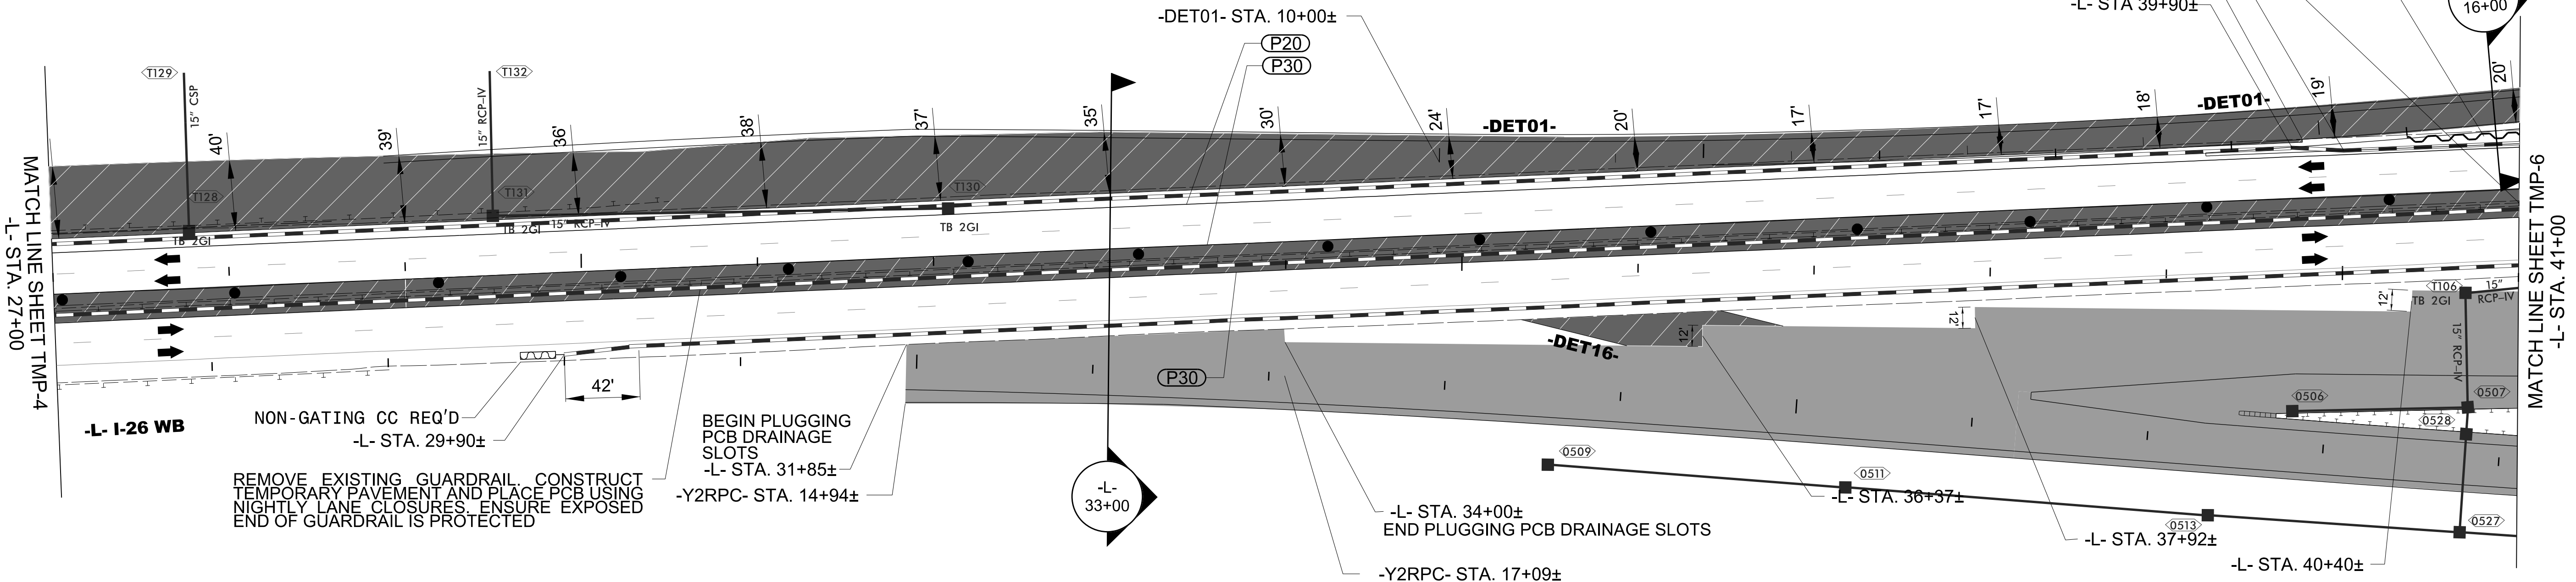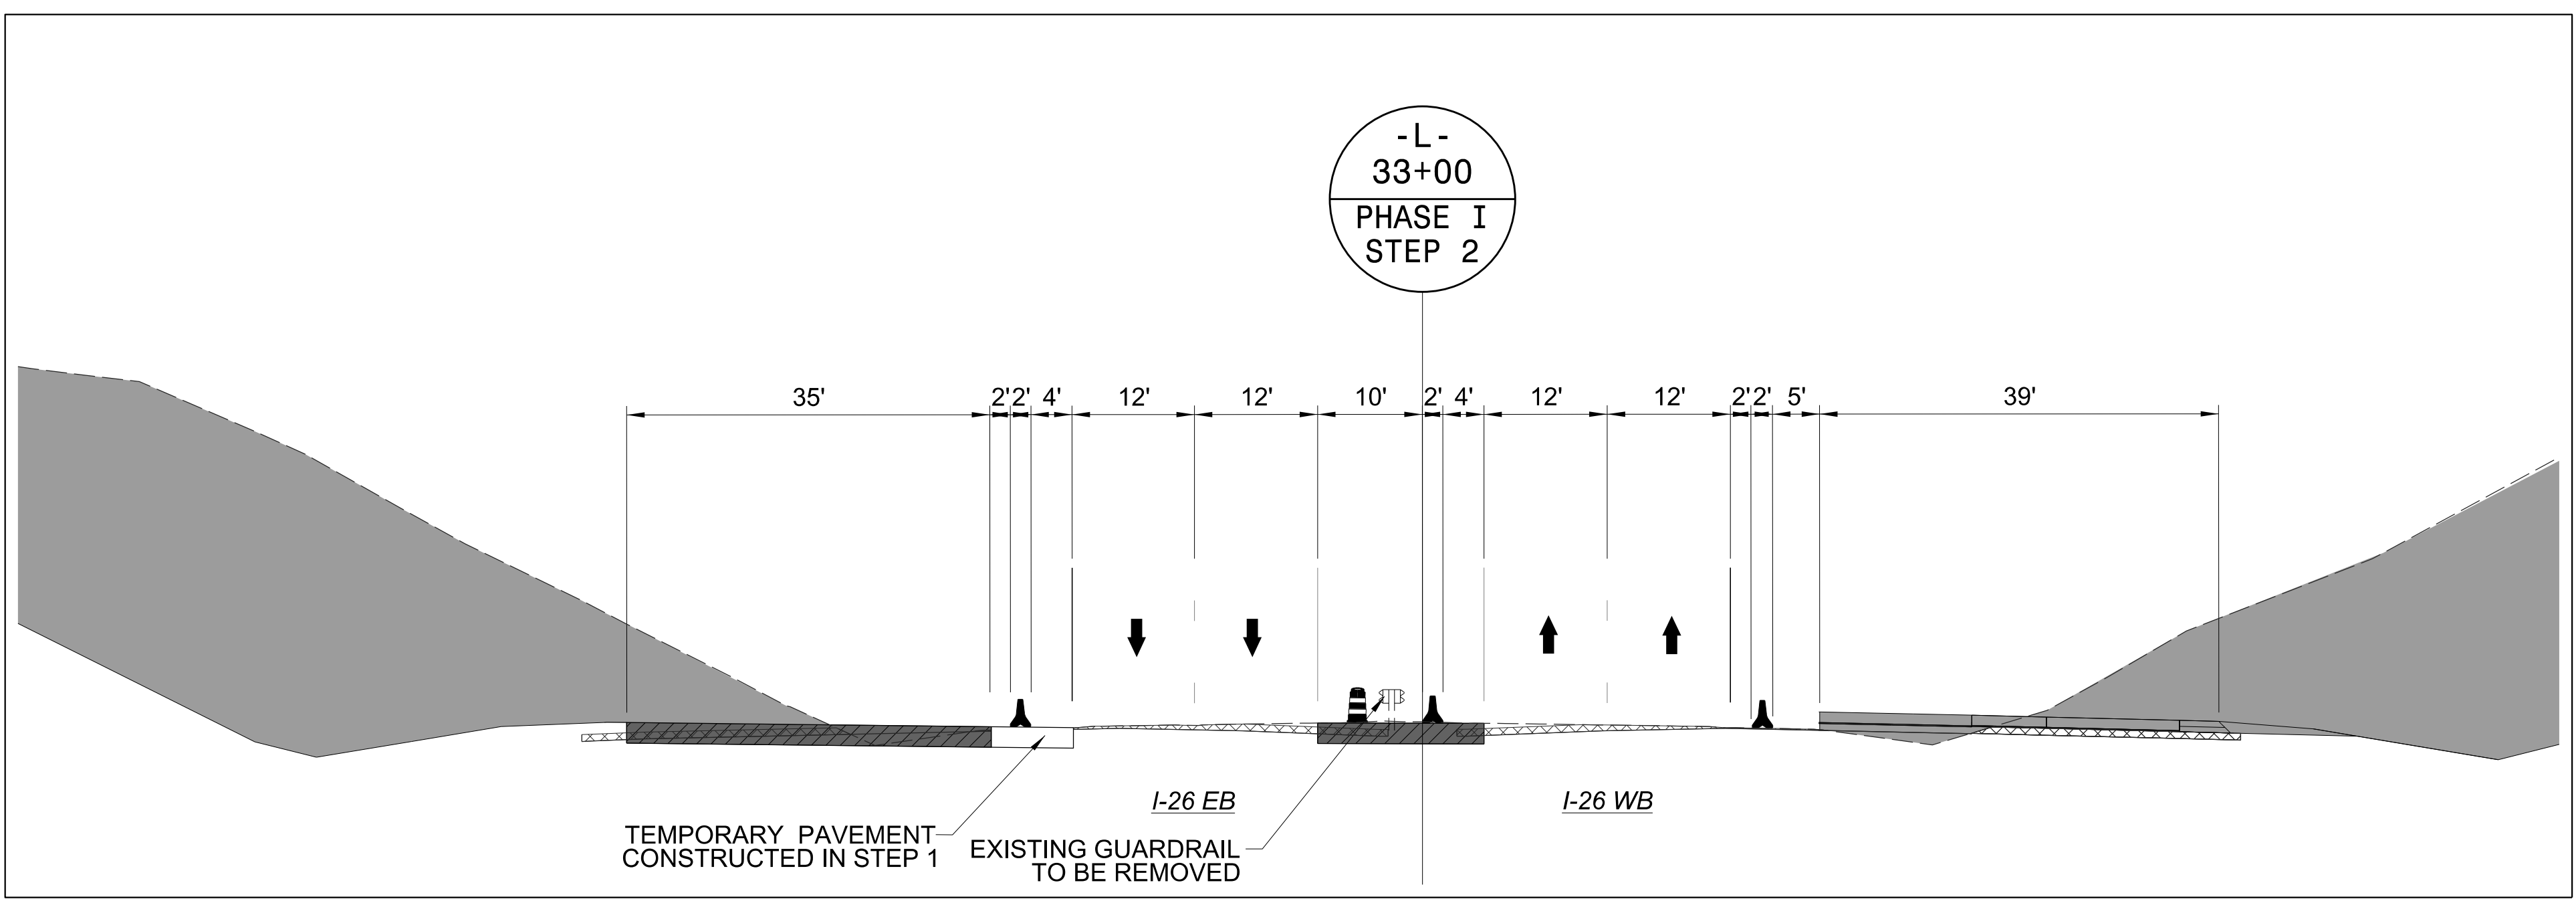

Stantec
Stantec Consulting Services Inc.
801 Jones Franklin Road
Suite 300
Raleigh, NC 27606
Tel. 919.851.6866
Fax. 919.851.7024
www.stantec.com
License No. F-0672

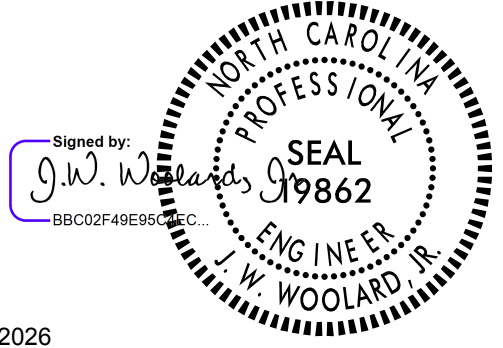

8/7/2026


DOCUMENT NOT CONSIDERED FINAL
UNLESS ALL SIGNATURES COMPLETED



I-26 / I-240 -L-
PHASE I
STEP 2

8/7/2026
c:\pwworking\vaecom_ds2\nd_2020\00237883\I-2513AC_TMP_05_PHASE_01_STEP_02.dgn
angood


PROJ. REFERENCE NO.	SHEET NO.
I-2513AC	TMP-6

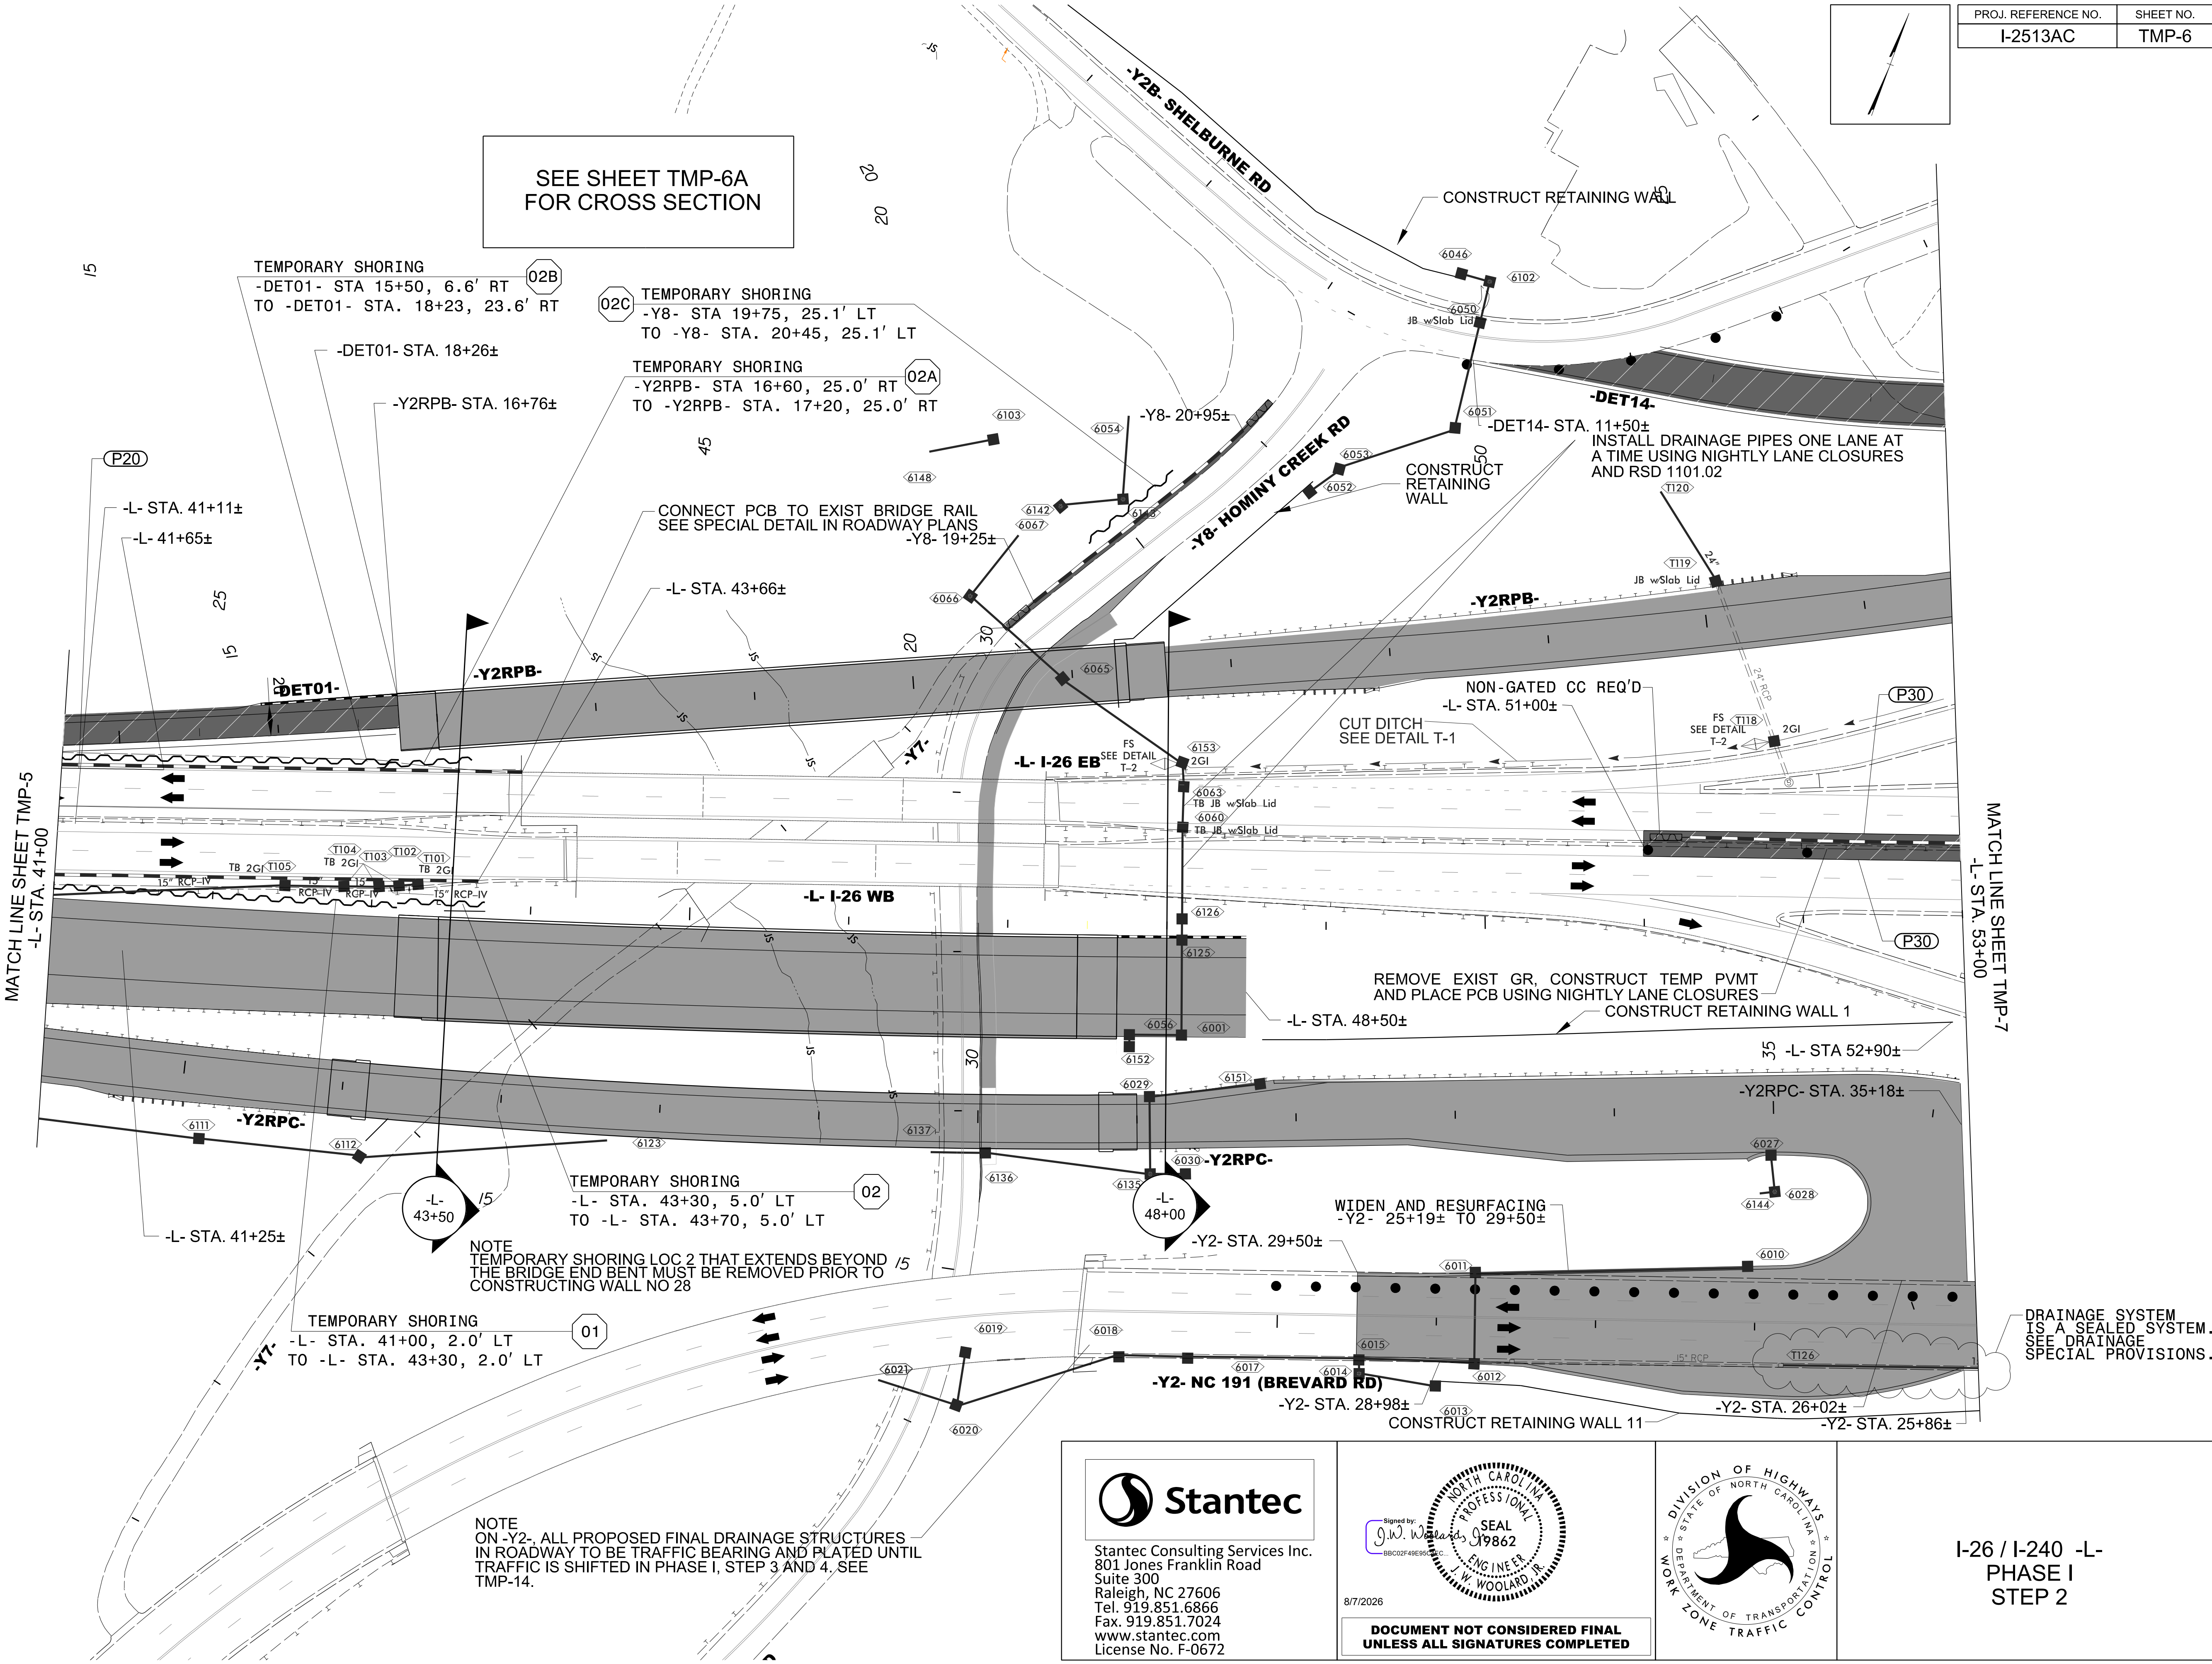

8/7/2026
c:\pwworking\vaecom_ds2\lnd_2020\00237883\I-2513AC_TMP_06_PHASE_01_STEP_02.dgn
angood


Stantec

Stantec Consulting Services Inc.
801 Jones Franklin Road
Suite 300
Raleigh, NC 27606
Tel. 919.851.6866
Fax. 919.851.7024
www.stantec.com
License No. F-0672

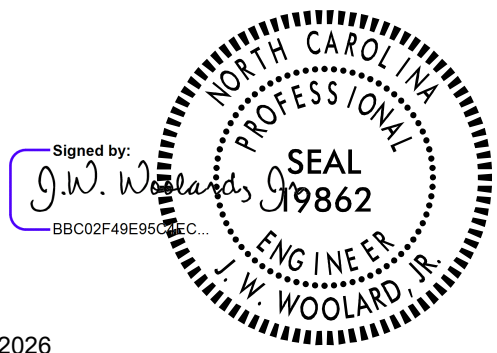


8/7/2026

DOCUMENT NOT CONSIDERED FINAL
UNLESS ALL SIGNATURES COMPLETED

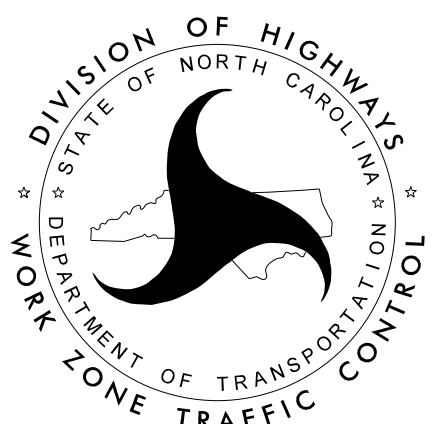

I-26 / I-240 -L-
PHASE I
STEP 2


PROJ. REFERENCE NO.	SHEET NO.
I-2513AC	TMP-6A

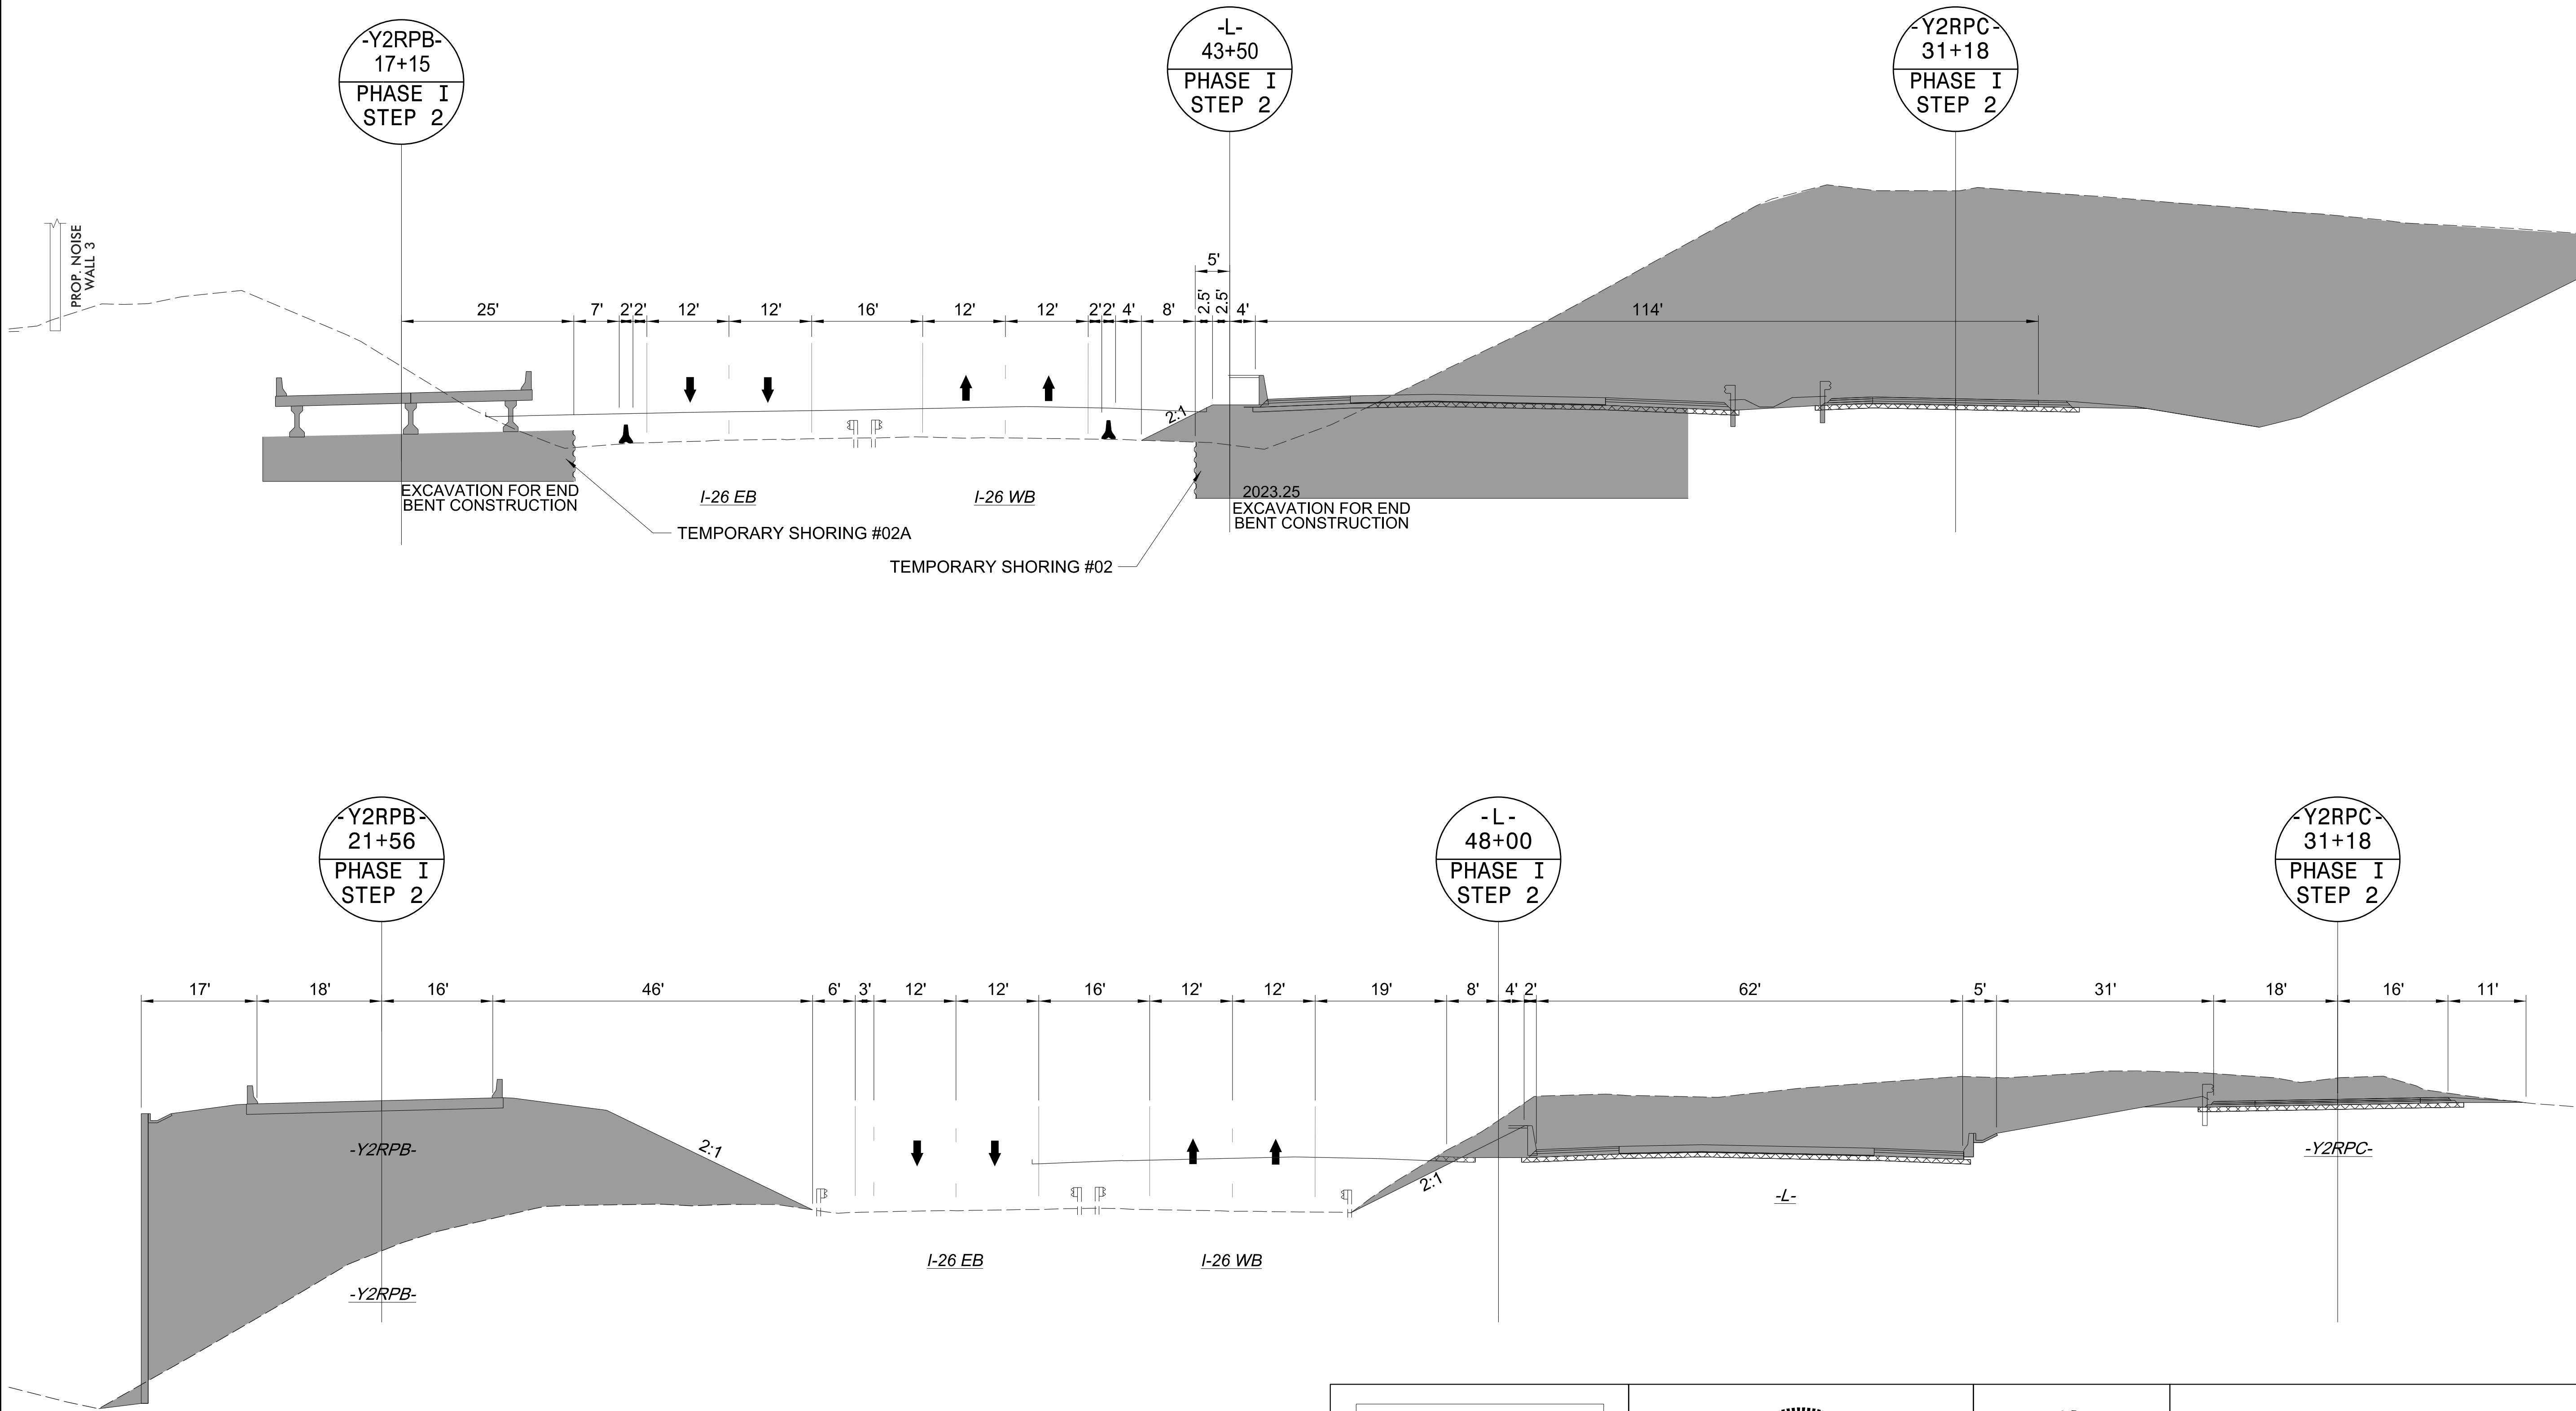

8/7/2026
c:\pwworking\vaecom_ds2\nd_2020\00237883\I-2513AC_TMP_06A_PHASE_01_STEP_02.dgn
angood



Stantec Consulting Services Inc.
801 Jones Franklin Road
Suite 300
Raleigh, NC 27606
Tel. 919.851.6866
Fax. 919.851.7024
www.stantec.com
License No. F-0672

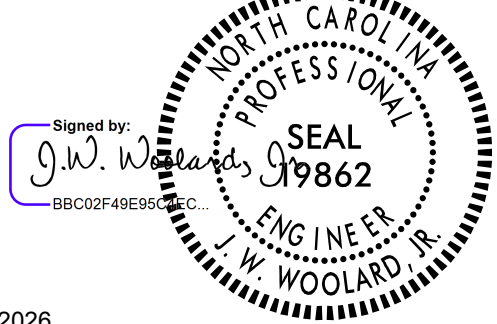


8/7/2026


DOCUMENT NOT CONSIDERED FINAL
UNLESS ALL SIGNATURES COMPLETED



I-26 / I-240 -L-
PHASE I
STEP 2
SECTION

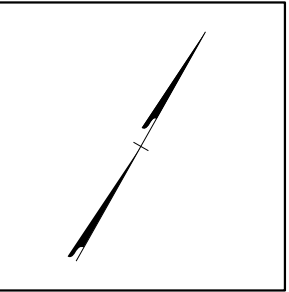

PROJ. REFERENCE NO.	SHEET NO.
I-2513AC	TMP-7

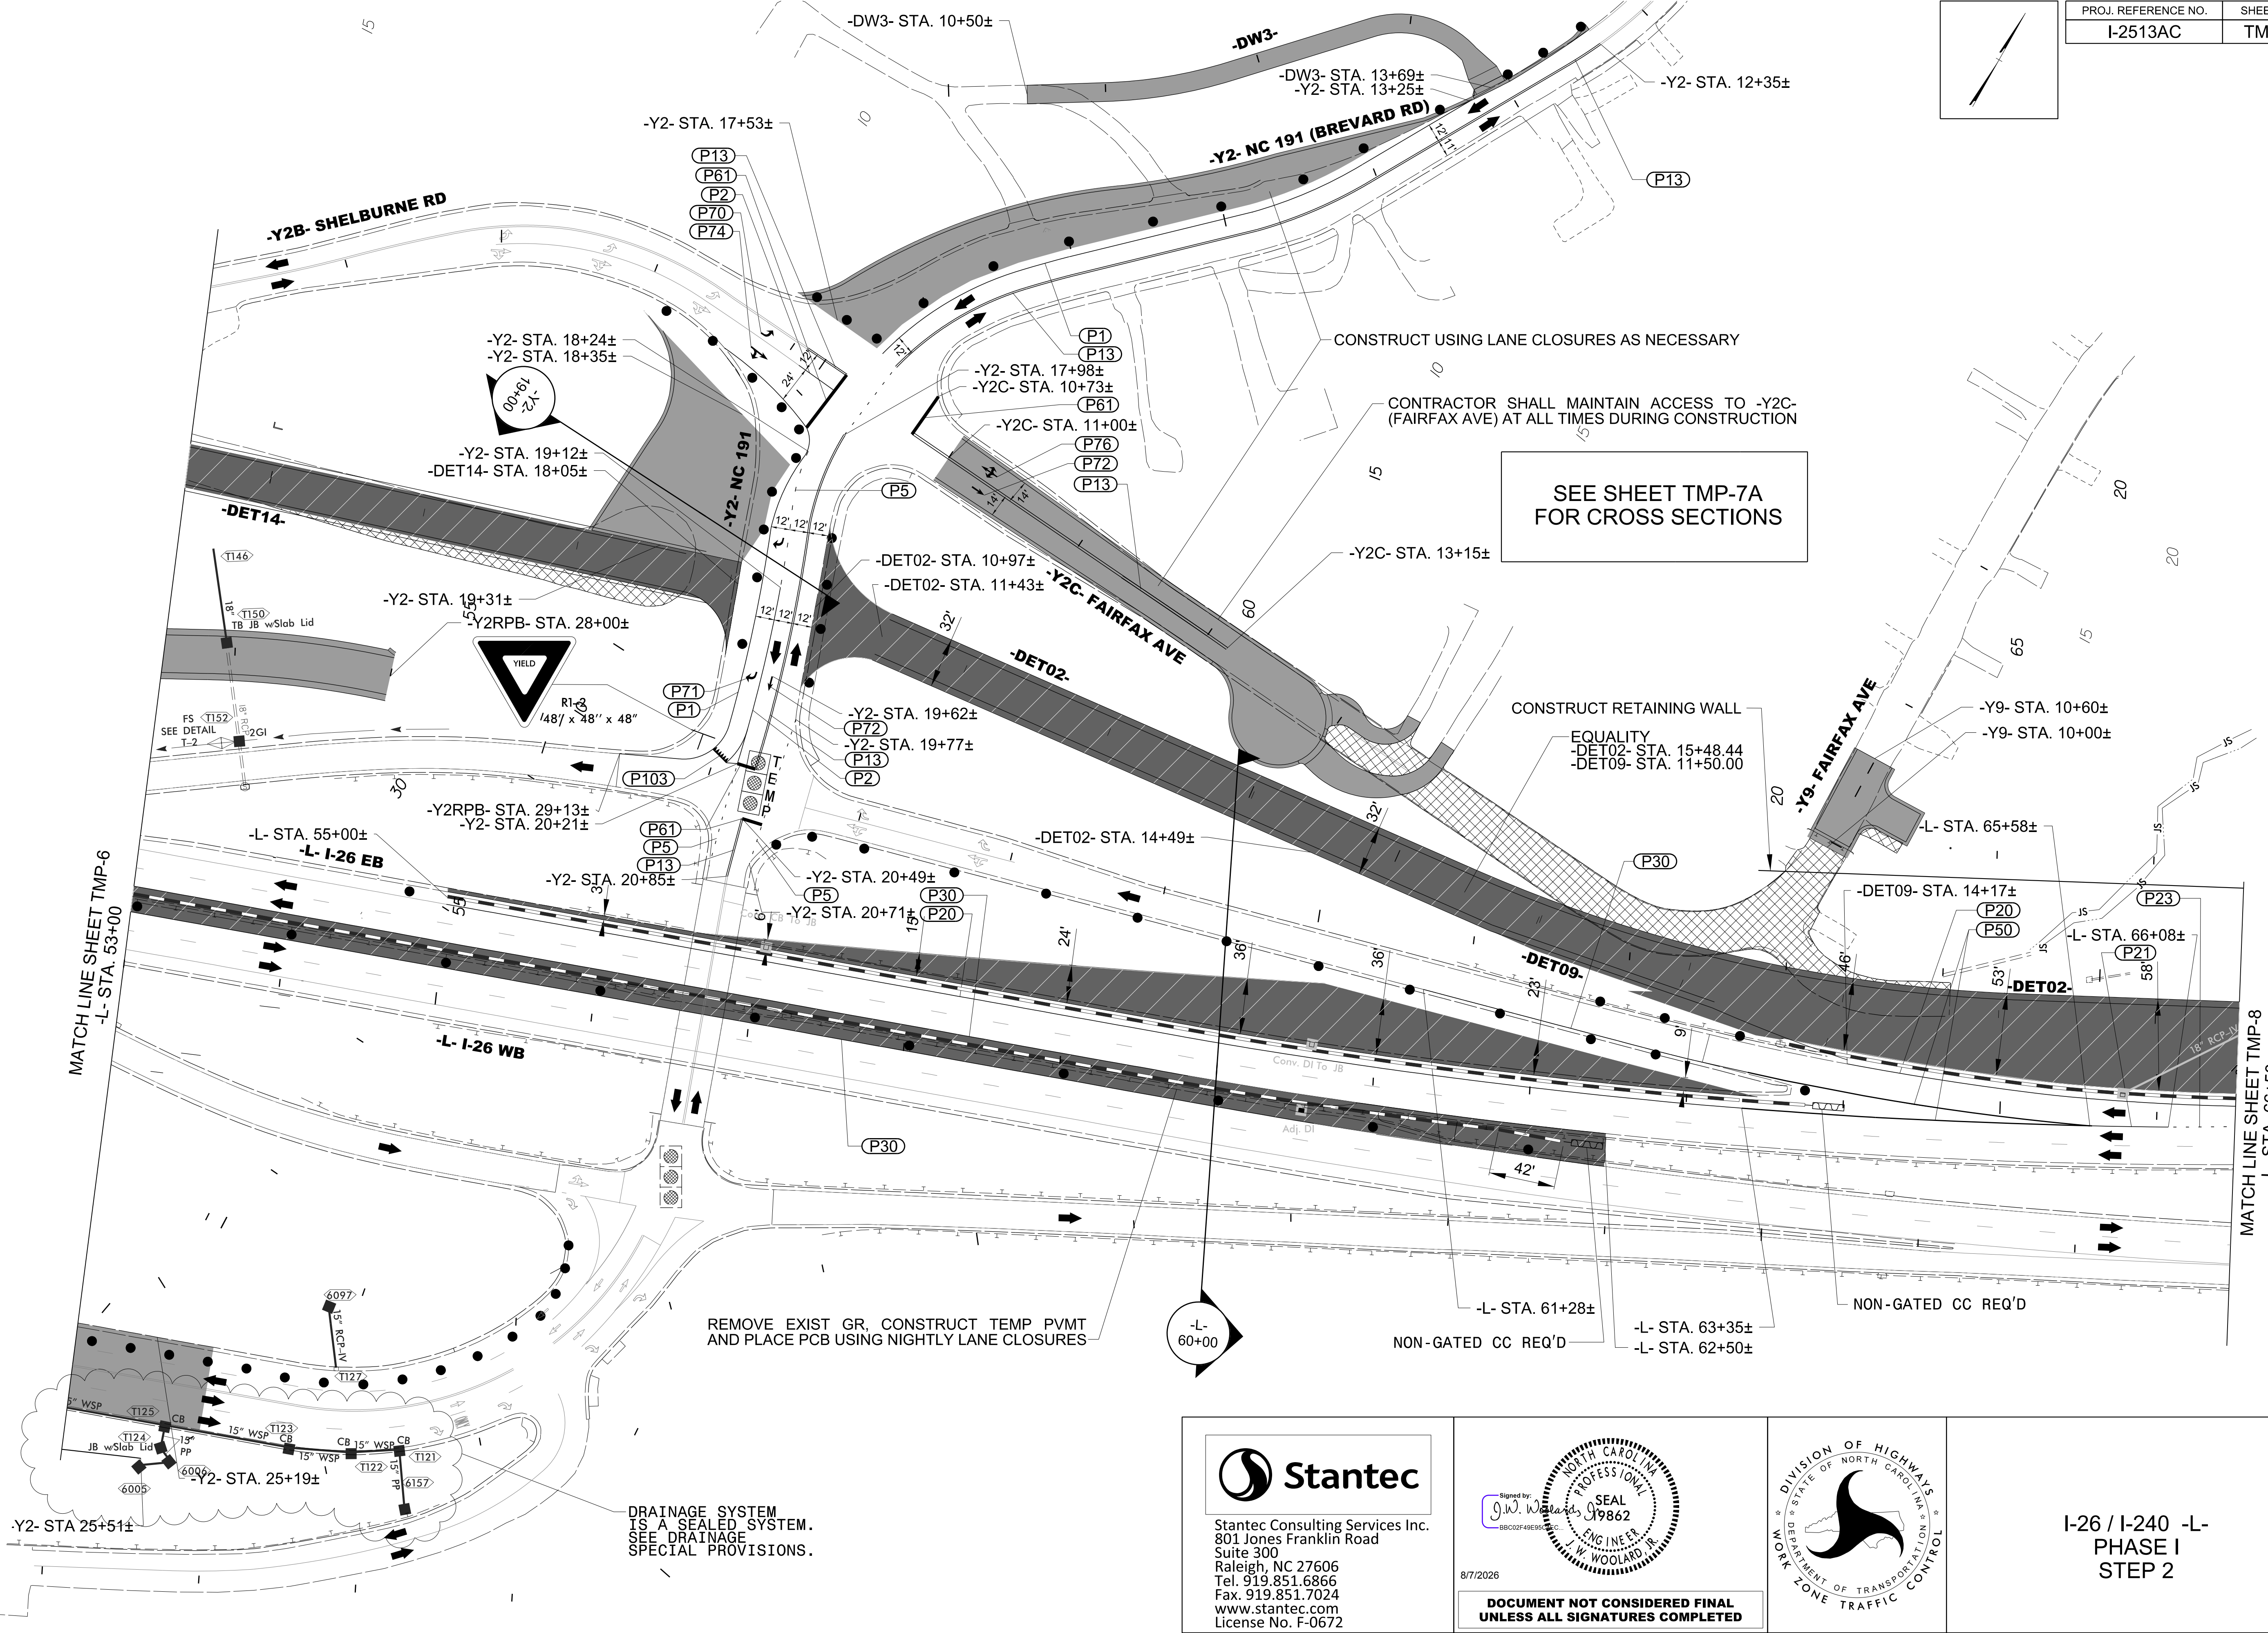

SEE SHEET TMP-7A
FOR CROSS SECTIONS

CONSTRUCT RETAINING WALL
EQUALITY
-DET02- STA. 15+48.44
-DET09- STA. 11+50.00

NON-GATED CC REQ'D
-L- STA. 61+28±
-L- STA. 63+35±
-L- STA. 62+50±

Stantec
Stantec Consulting Services Inc.
801 Jones Franklin Road
Suite 300
Raleigh, NC 27606
Tel. 919.851.6866
Fax. 919.851.7024
www.stantec.com
License No. F-0672

Signed by:
J.W. Woolard
Professional Engineer
No. 9862
W. WOOLARD, R.

8/7/2026



**DOCUMENT NOT CONSIDERED FINAL
UNLESS ALL SIGNATURES COMPLETED**



I-26 / I-240 -L-
PHASE I
STEP 2

8/7/2026
c:\pwworking\vaecom_ds2\lnd_2020\00237883\I-2513AC_TMP_07_PHASE_01_STEP_02.dgn
angood

PROJ. REFERENCE NO.	SHEET NO.
I-2513AC	TMP-7A

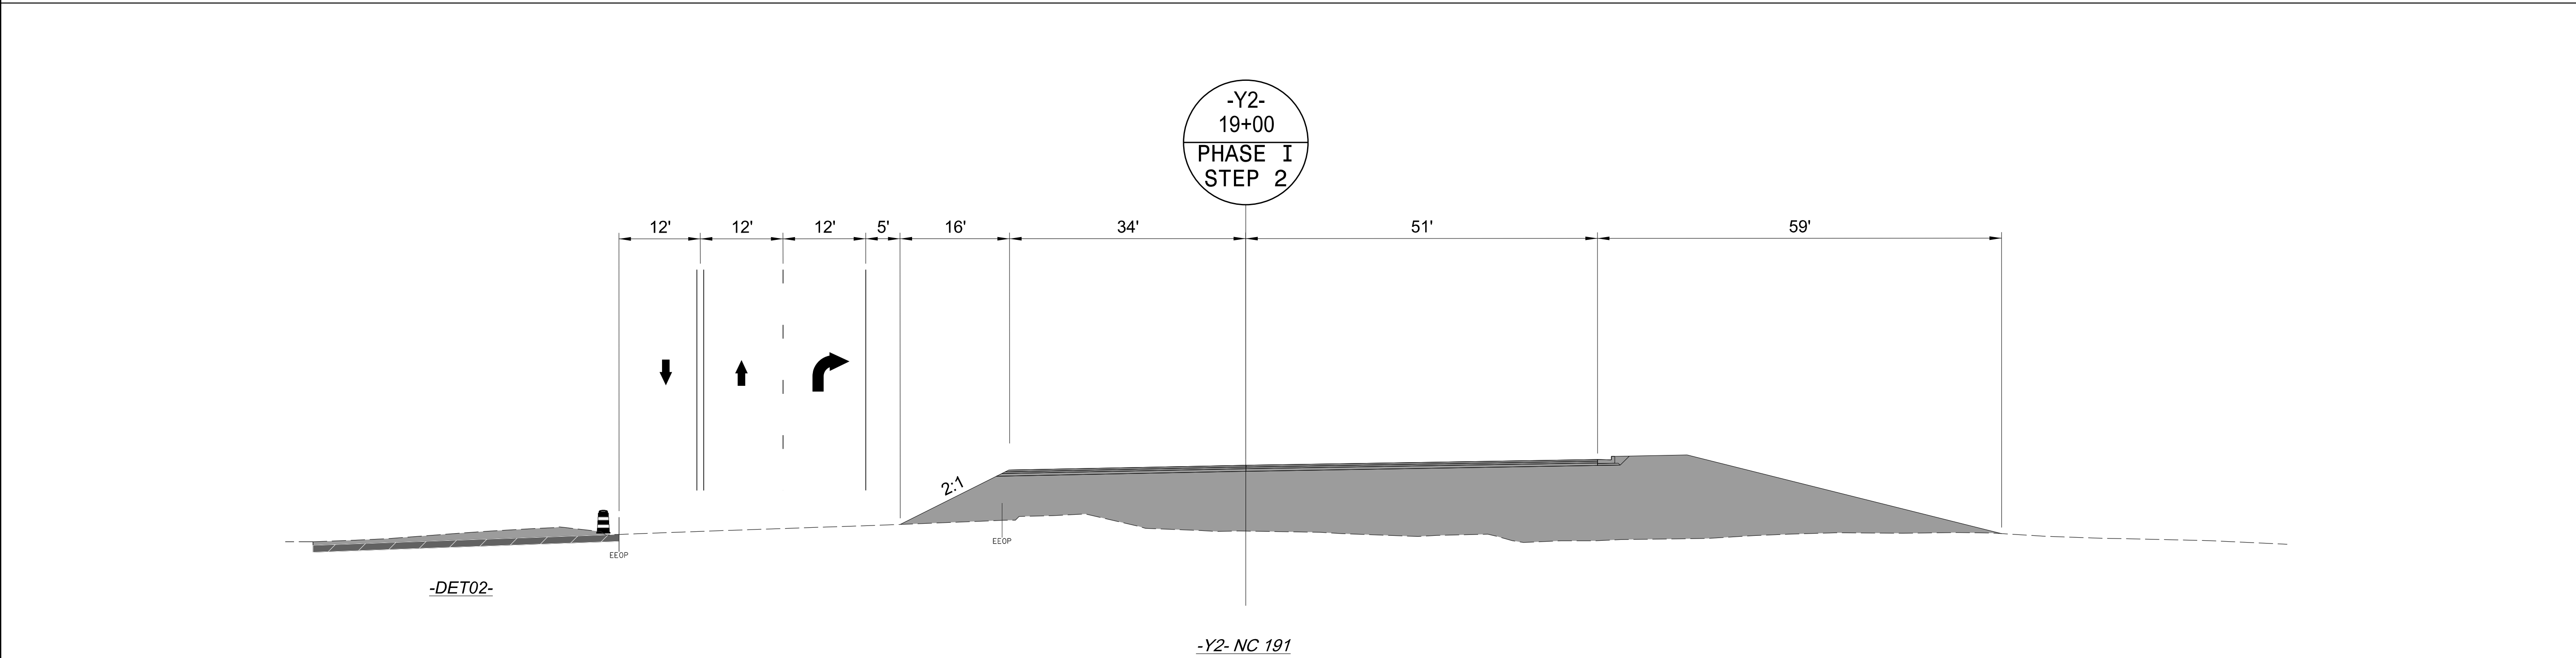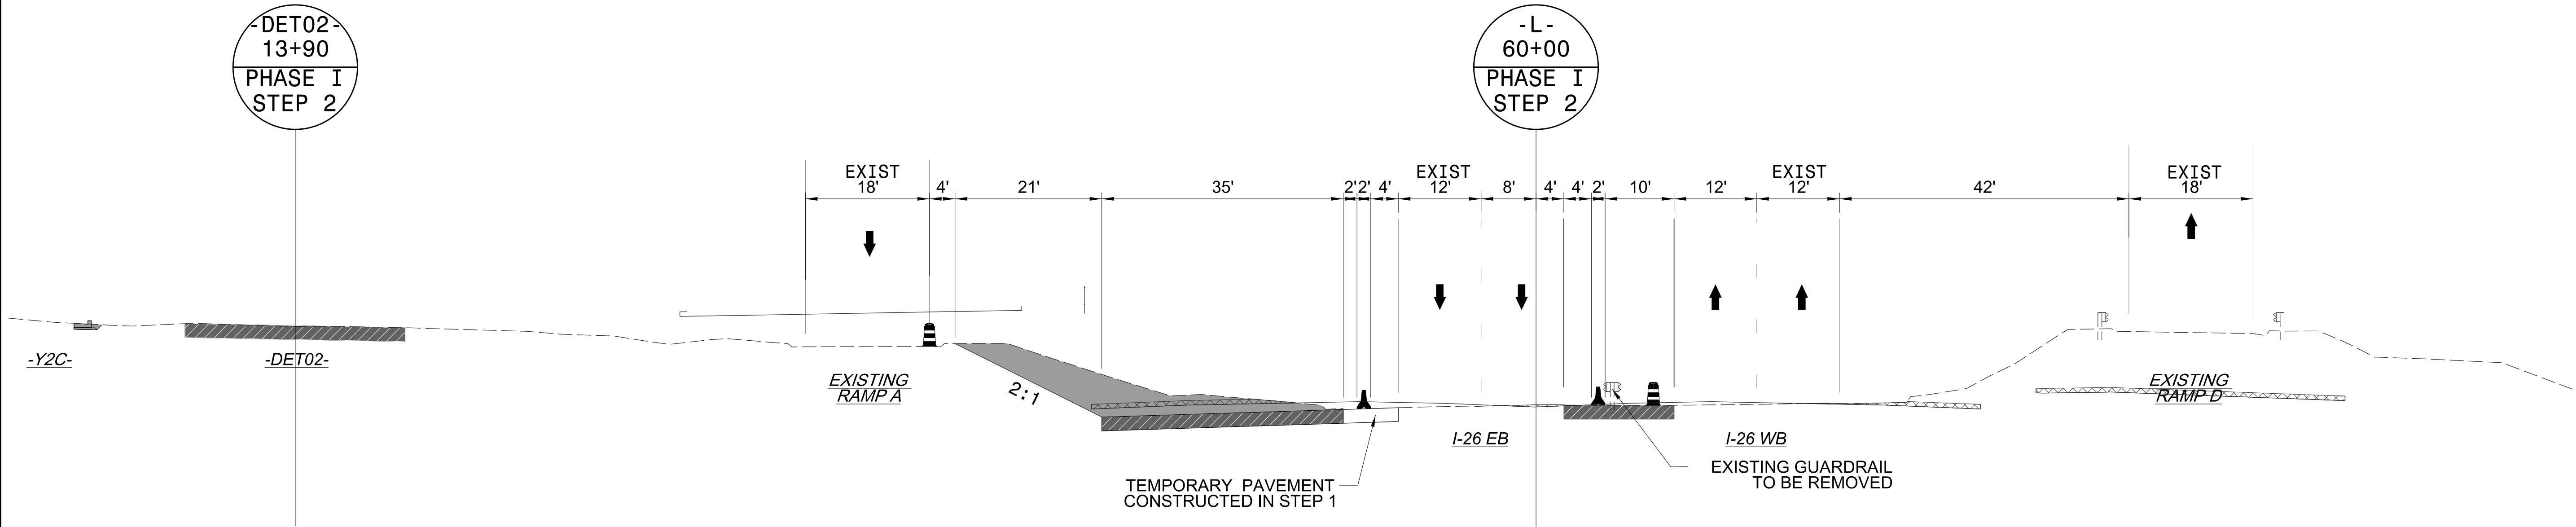

8/7/2026
c:\pwworking\vaecom_ds2\nd_2020\00237883\I-2513AC_TMP_07A_PHASE_01_STEP_02.dgn
angood



Stantec Consulting Services Inc.
801 Jones Franklin Road
Suite 300
Raleigh, NC 27606
Tel. 919.851.6866
Fax. 919.851.7024
www.stantec.com
License No. F-0672

Signed by:
J.W. Woolard
SEAL
19862
ENGINEER
J.W. WOOLARD, P.E.

8/7/2026

DOCUMENT NOT CONSIDERED FINAL
UNLESS ALL SIGNATURES COMPLETED




DIVISION OF HIGHWAYS
STATE OF NORTH CAROLINA
DEPARTMENT OF TRANSPORTATION
WORK ZONE TRAFFIC CONTROL

I-26 / I-240 -L-
PHASE I
STEP 2
SECTION




Signed by: J.W. Woolard Jr. **SEAL**
BBOC2F49E95C4EC... **19862**
ENGINEER
J.W. WOOLARD, JR.

**DOCUMENT NOT CONSIDERED FINAL
UNLESS ALL SIGNATURES COMPLETED**

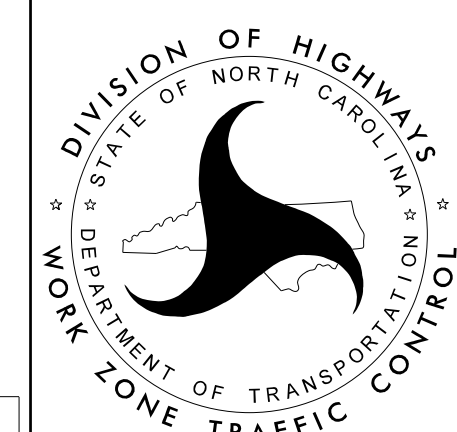

I-26 / I-240 -L-
PHASE I
STEP 2

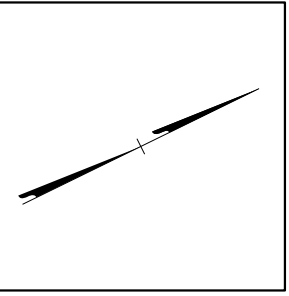

PROJ. REFERENCE NO.	SHEET NO.
I-2513AC	TMP-9

SEE SHEET TMP-9A
FOR CROSS SECTION

-Y11- STA. 11+37±
-Y11- STA. 10+52±

-Y11- HUBBARD AVE

CONSTRUCT RETAINING WALL

WALL 15

(P20)

MATCH LINE SHEET TMP-8
-L- STA. 80+50

MATCH LINE SHEET TMP-10
-L- STA. 94+50

-L- I-26 EB


-L- I-26 WB

-L- 93+00

-Y12- KENTUCKY DR




Stantec Consulting Services Inc.
801 Jones Franklin Road
Suite 300
Raleigh, NC 27606
Tel. 919.851.6866
Fax. 919.851.7024
www.stantec.com
License No. F-0672

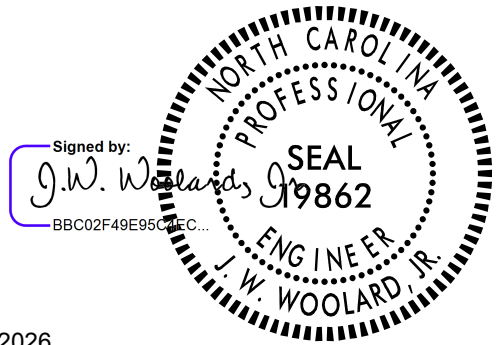


8/7/2026

DOCUMENT NOT CONSIDERED FINAL
UNLESS ALL SIGNATURES COMPLETED

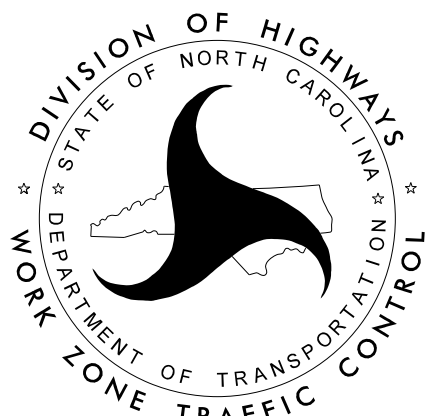

I-26 / I-240 -L-
PHASE I
STEP 2

PROJ. REFERENCE NO.	SHEET NO.
I-2513AC	TMP-9A

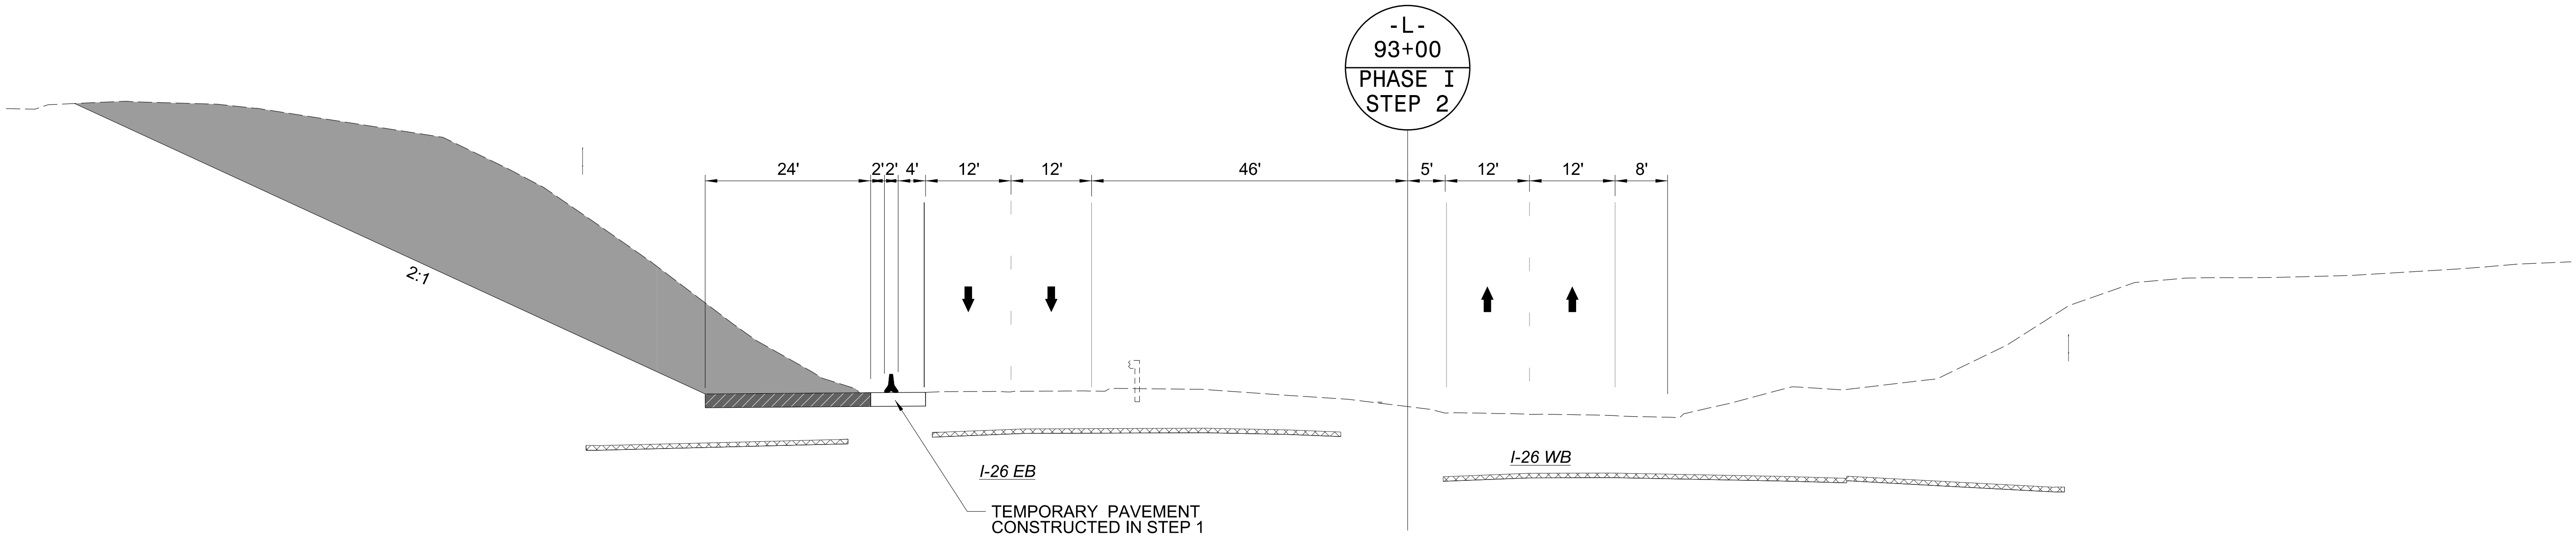


8/7/2026
c:\pwworking\vaecom_ds2\lnd_2020\00237883\I-2513AC_TMP_09A_PHASE_01_STEP_02.dgn
angood



Stantec Consulting Services Inc.
801 Jones Franklin Road
Suite 300
Raleigh, NC 27606
Tel. 919.851.6866
Fax. 919.851.7024
www.stantec.com
License No. F-0672

Signed by:

J.W. WOOLLARD, R.
Professional Engineer
BB002F48E8B0EC

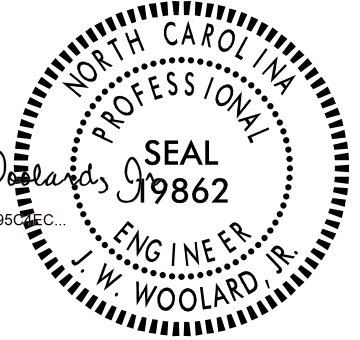



8/7/2026

DOCUMENT NOT CONSIDERED FINAL
UNLESS ALL SIGNATURES COMPLETED




I-26 / I-240 -L-
PHASE I
STEP 2
SECTION

REMOVE EXIST GR, CONSTRUCT TEMP PVMT
AND PLACE PCB USING NIGHTLY LANE CLOSURES

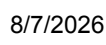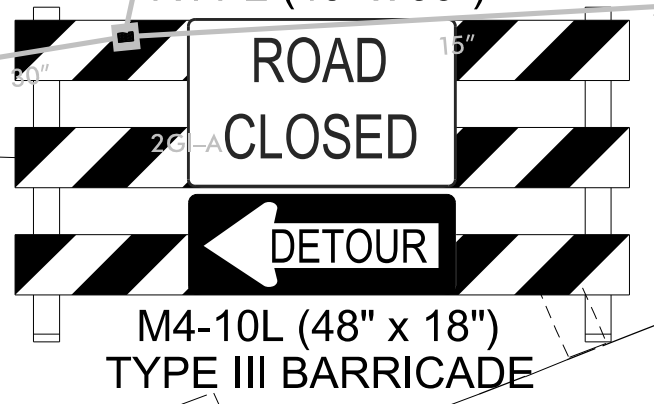


**DOCUMENT NOT CONSIDERED FINAL
UNLESS ALL SIGNATURES COMPLETED**

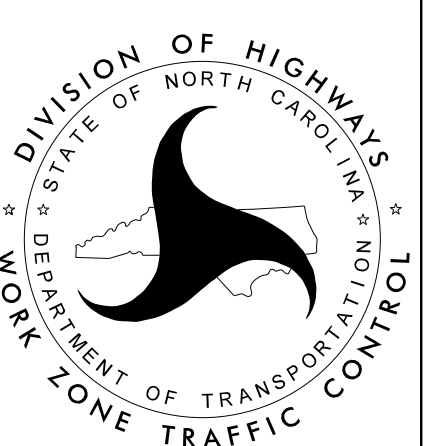

I-26 / I-240 -L-
PHASE I
STEP 2

PROJ. REFERENCE NO.	SHEET NO.
I-2513AC	TMP-10A

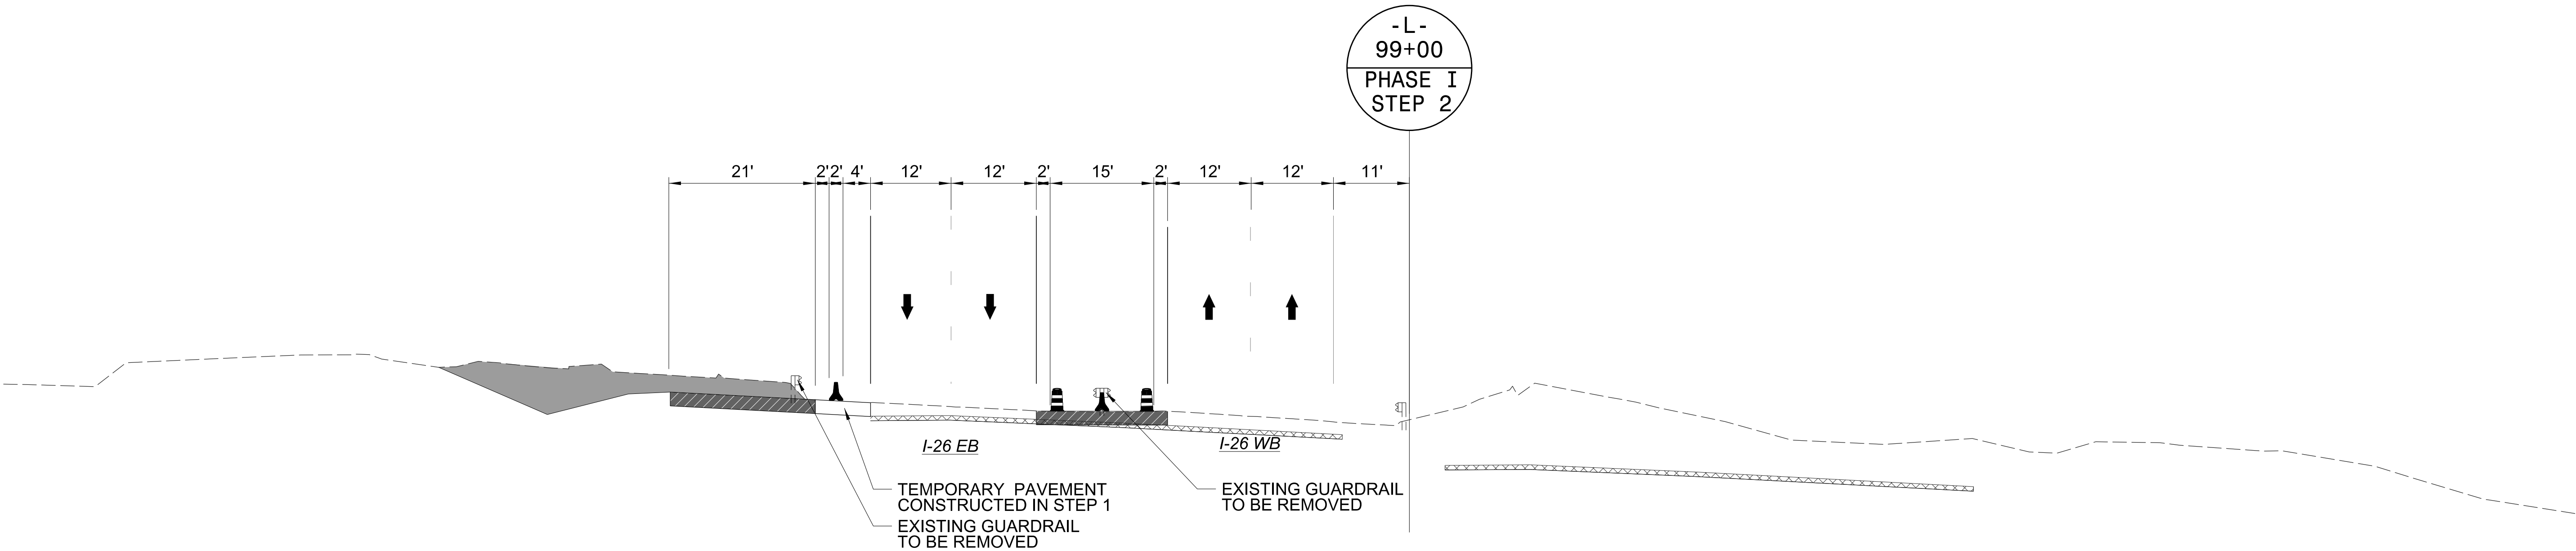


8/7/2026
c:\pwworking\vaecom_ds2\nd_2020\00237883\I-2513AC_TWP_10A_PHASE_01_STEP_02.dgn
angood



Stantec Consulting Services Inc.
801 Jones Franklin Road
Suite 300
Raleigh, NC 27606
Tel. 919.851.6866
Fax. 919.851.7024
www.stantec.com
License No. F-0672

Signed by:

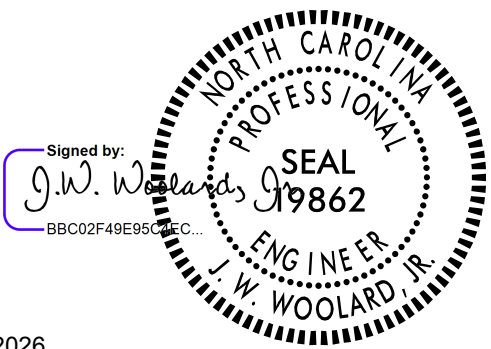


8/7/2026

DOCUMENT NOT CONSIDERED FINAL
UNLESS ALL SIGNATURES COMPLETED




I-26 / I-240 -L-
PHASE I
STEP 2
SECTION

PROJ. REFERENCE NO.	SHEET NO.
I-2513AC	TMP-10B

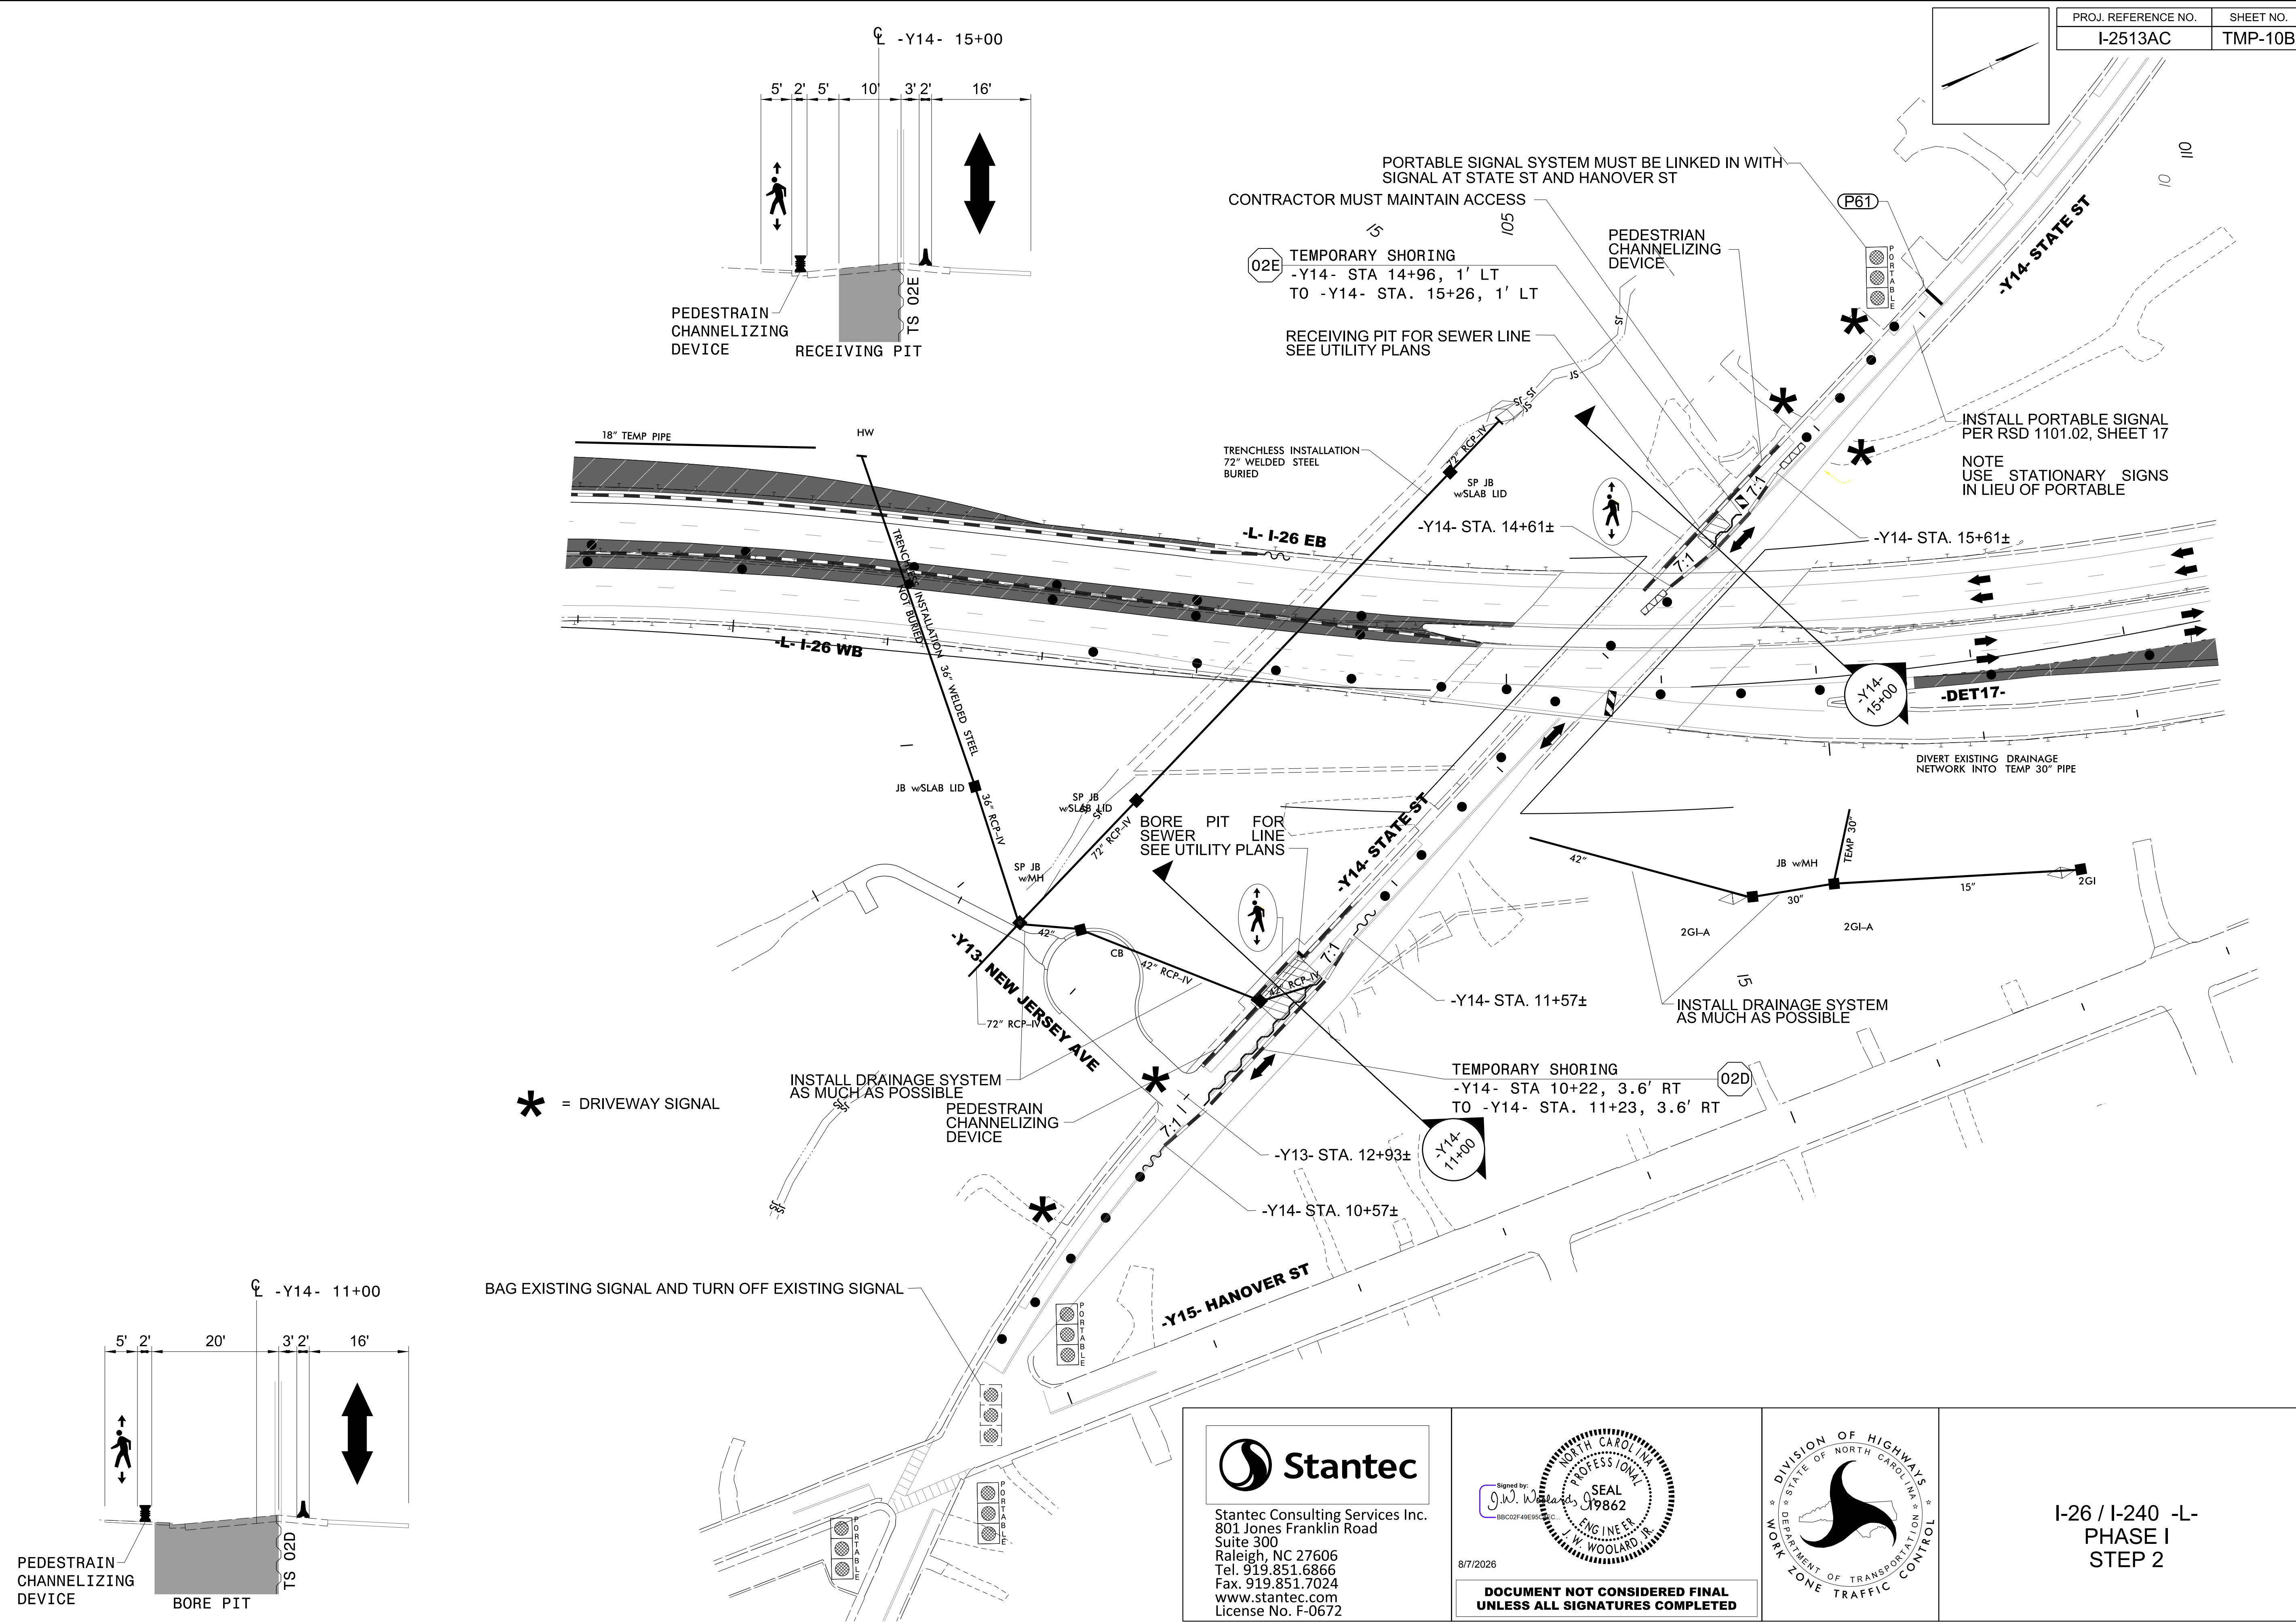


I-26 / I-240 -L-
PHASE I
STEP 2

8/7/2026
c:\pwworking\vaecom_ds2\lnd_2020\00237883\I-2513AC_TMP_IOC_PHASE_01_STEP_02.dgn
angood

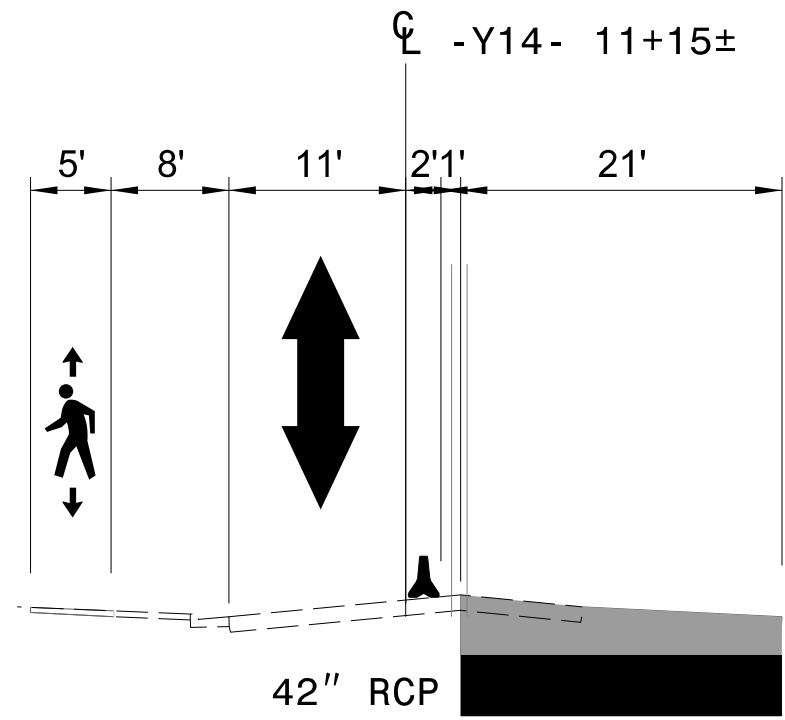


BAG EXISTING SIGNAL AND TURN OFF EXISTING SIGNAL

* = DRIVEWAY SIGNAL

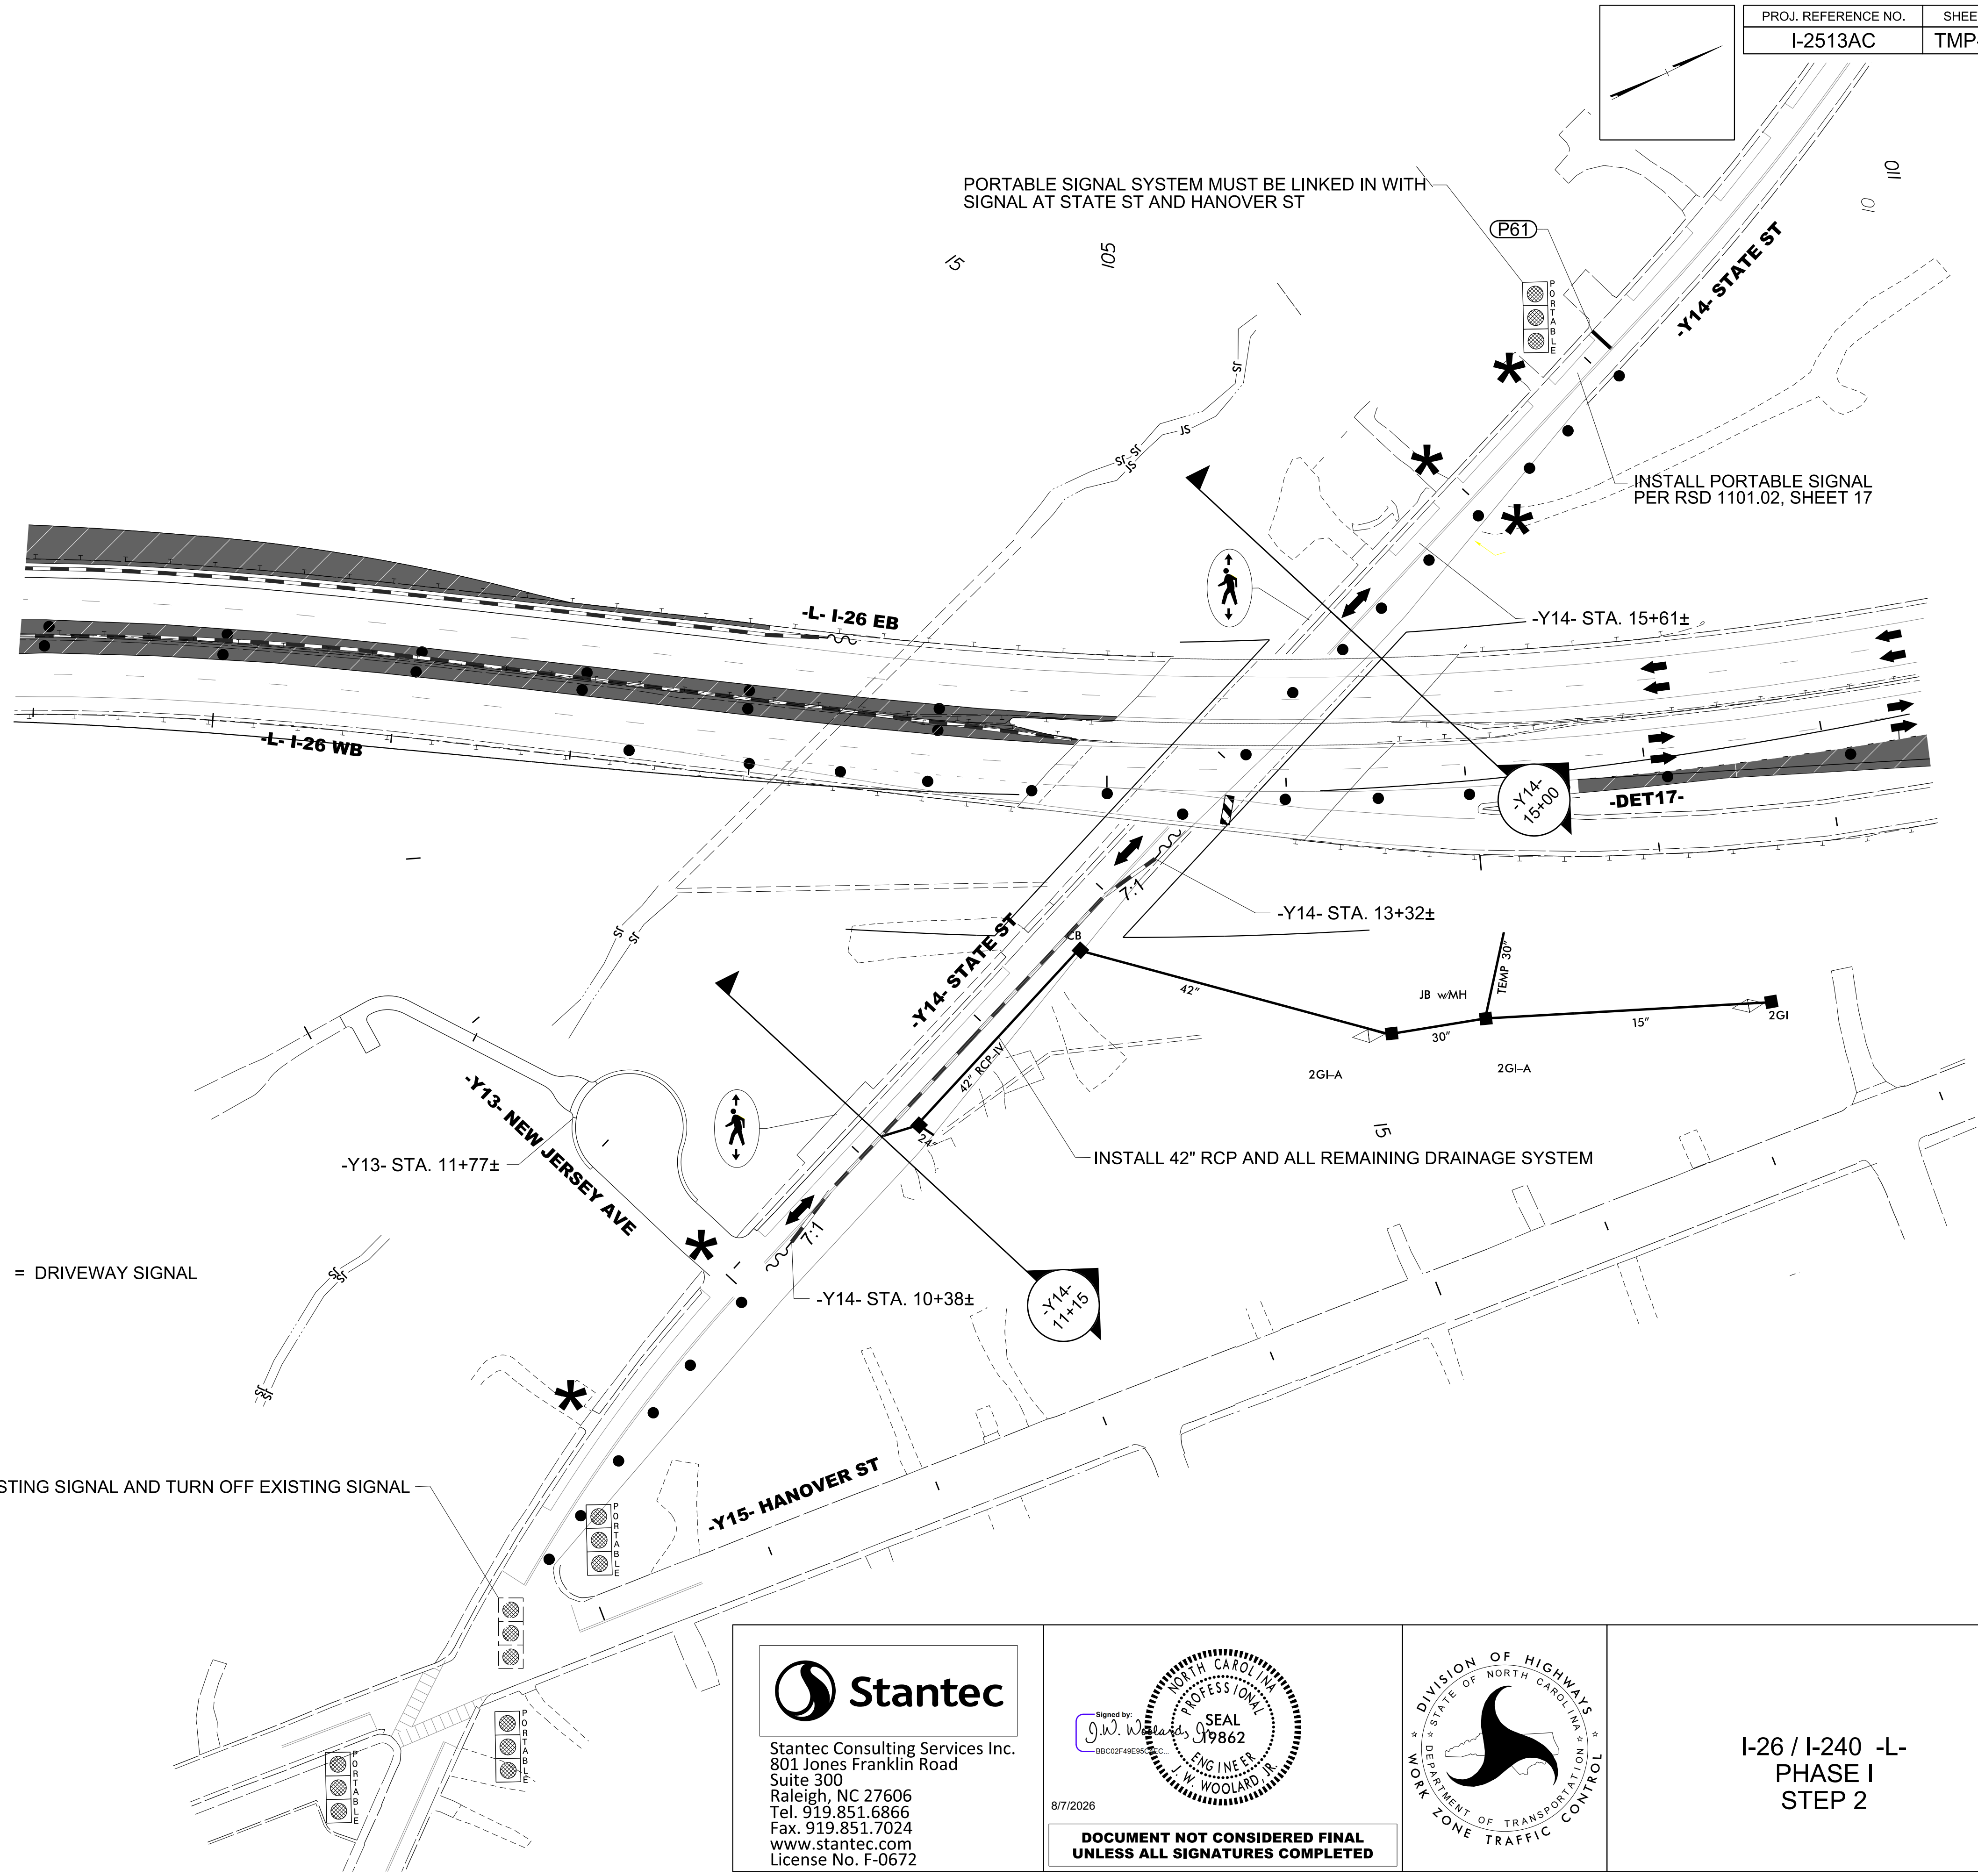


Stantec
Stantec Consulting Services Inc.
801 Jones Franklin Road
Suite 300
Raleigh, NC 27606
Tel. 919.851.6866
Fax. 919.851.7024
www.stantec.com
License No. F-0672

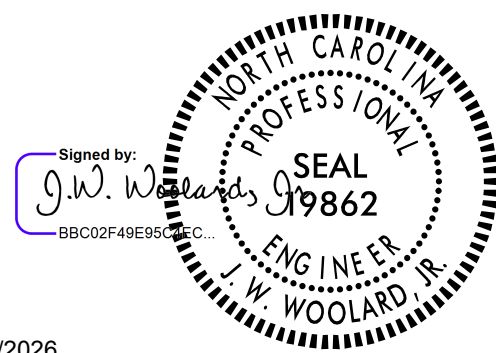



8/7/2026


DOCUMENT NOT CONSIDERED FINAL
UNLESS ALL SIGNATURES COMPLETED

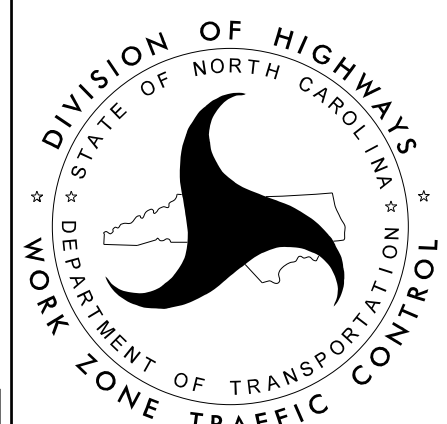




I-26 / I-240 -L-
PHASE I
STEP 2

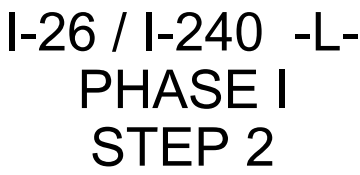

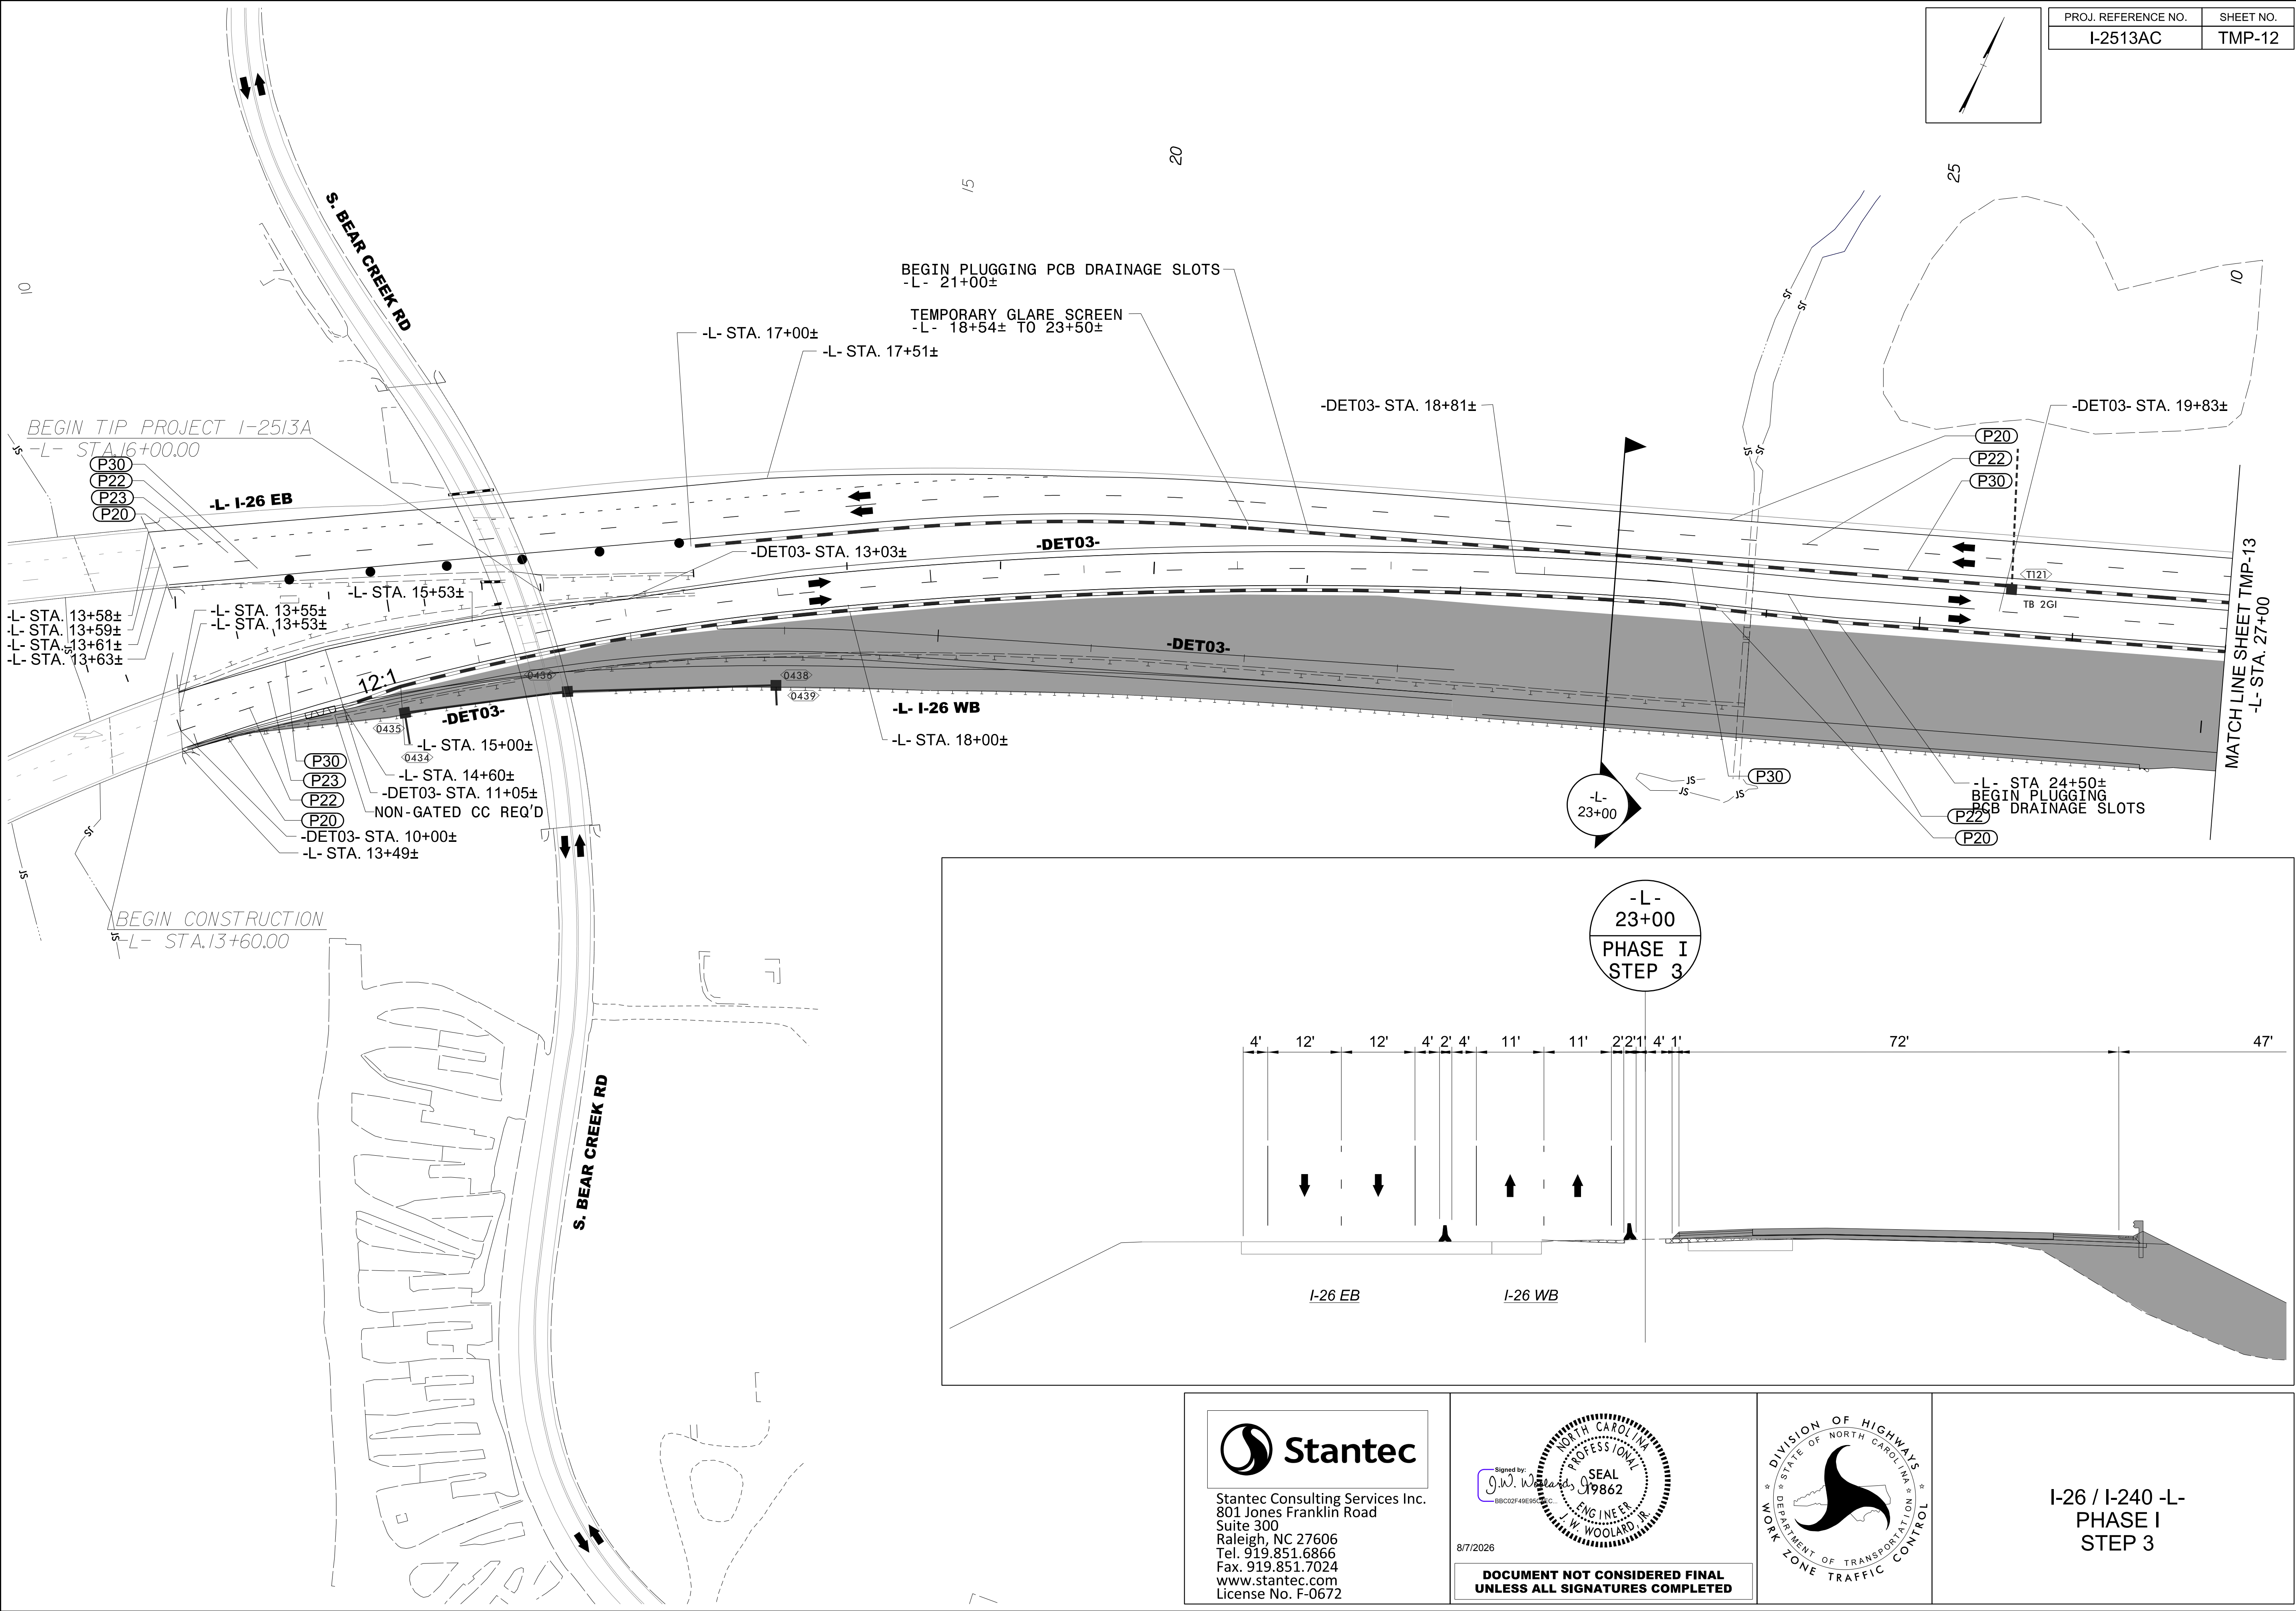

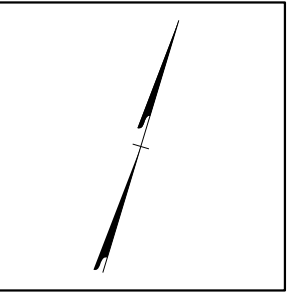


PROJ. REFERENCE NO.	SHEET NO.
I-2513AC	TMP-13

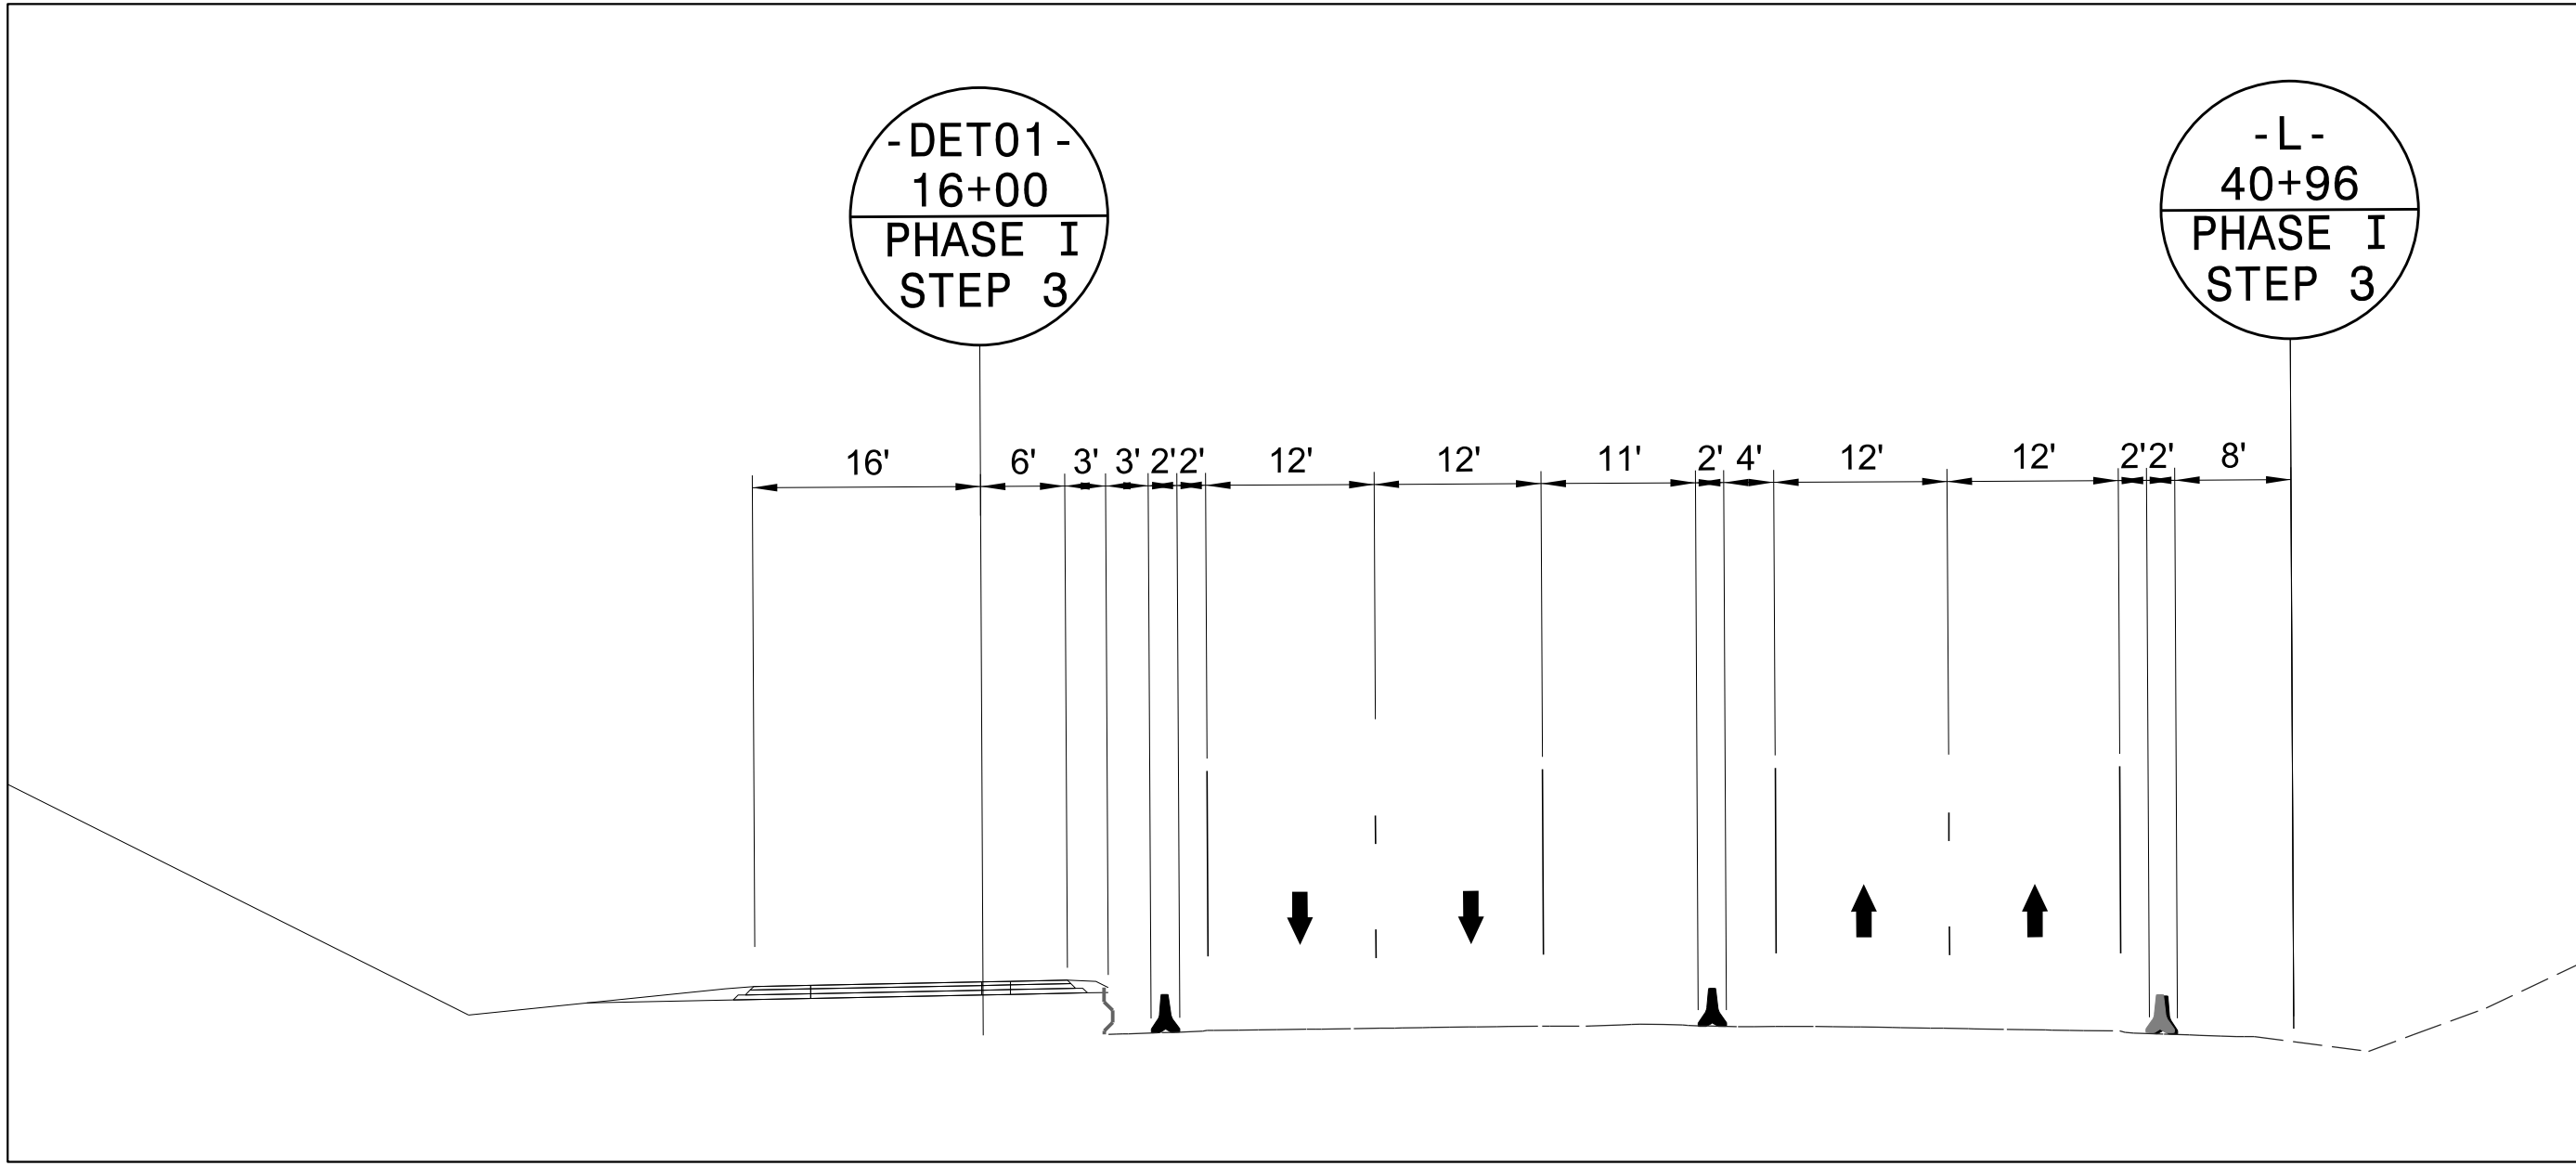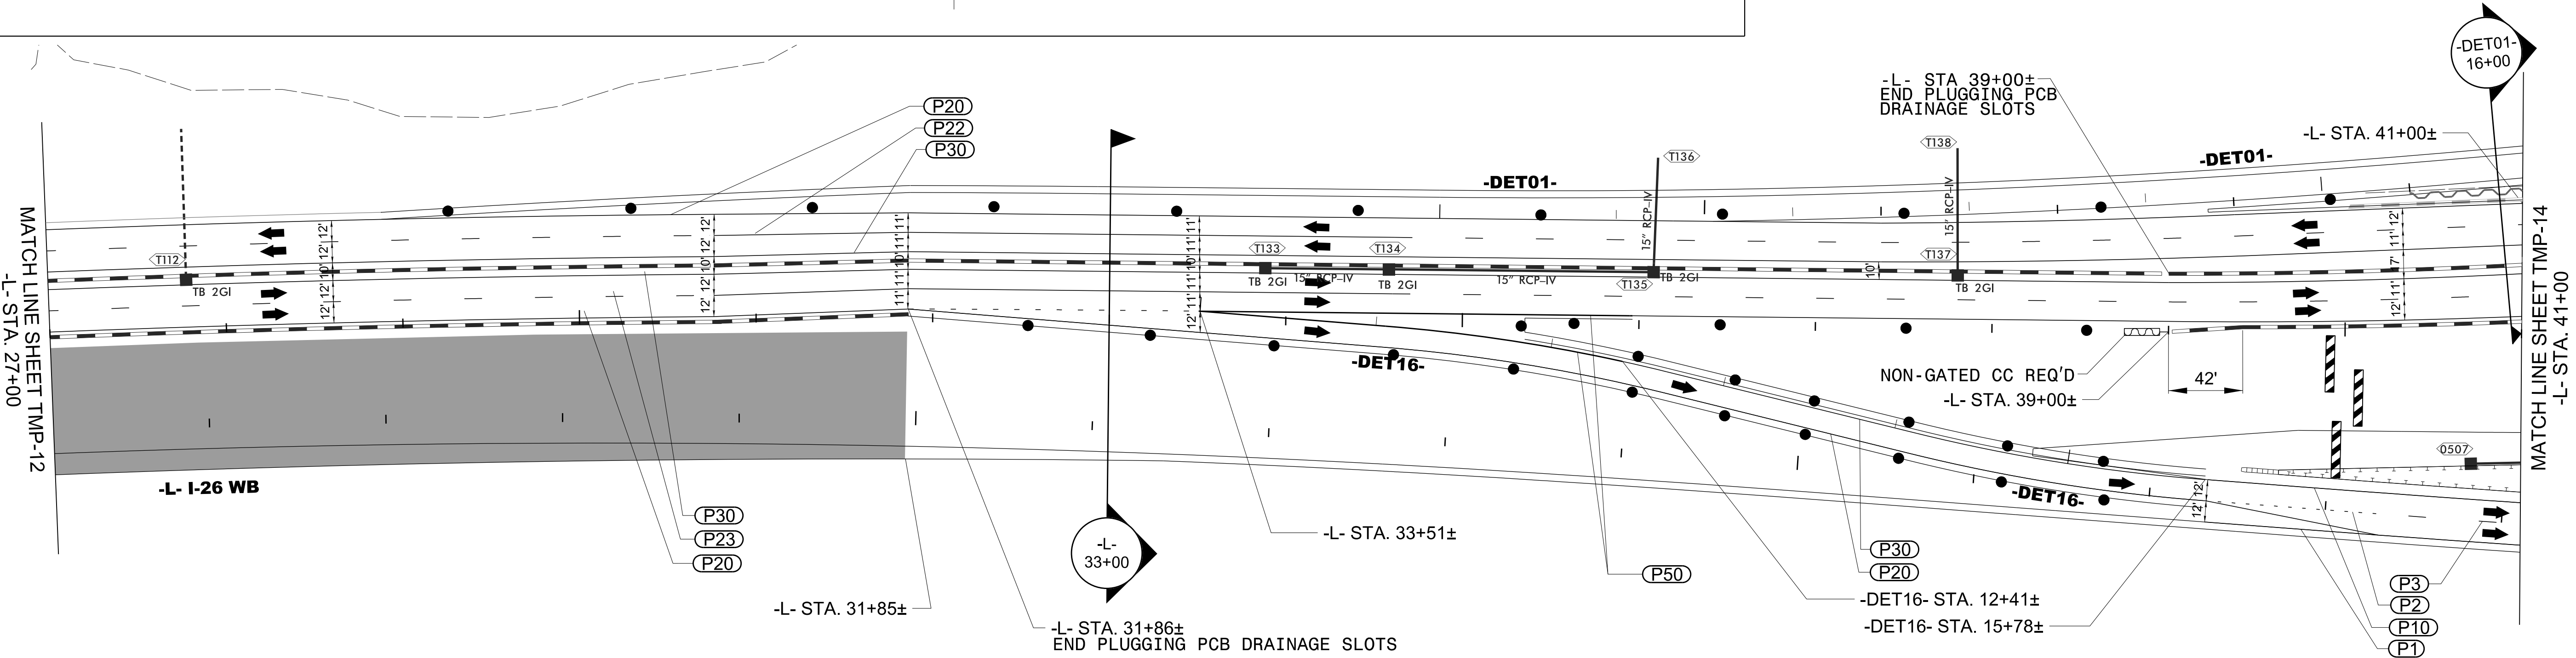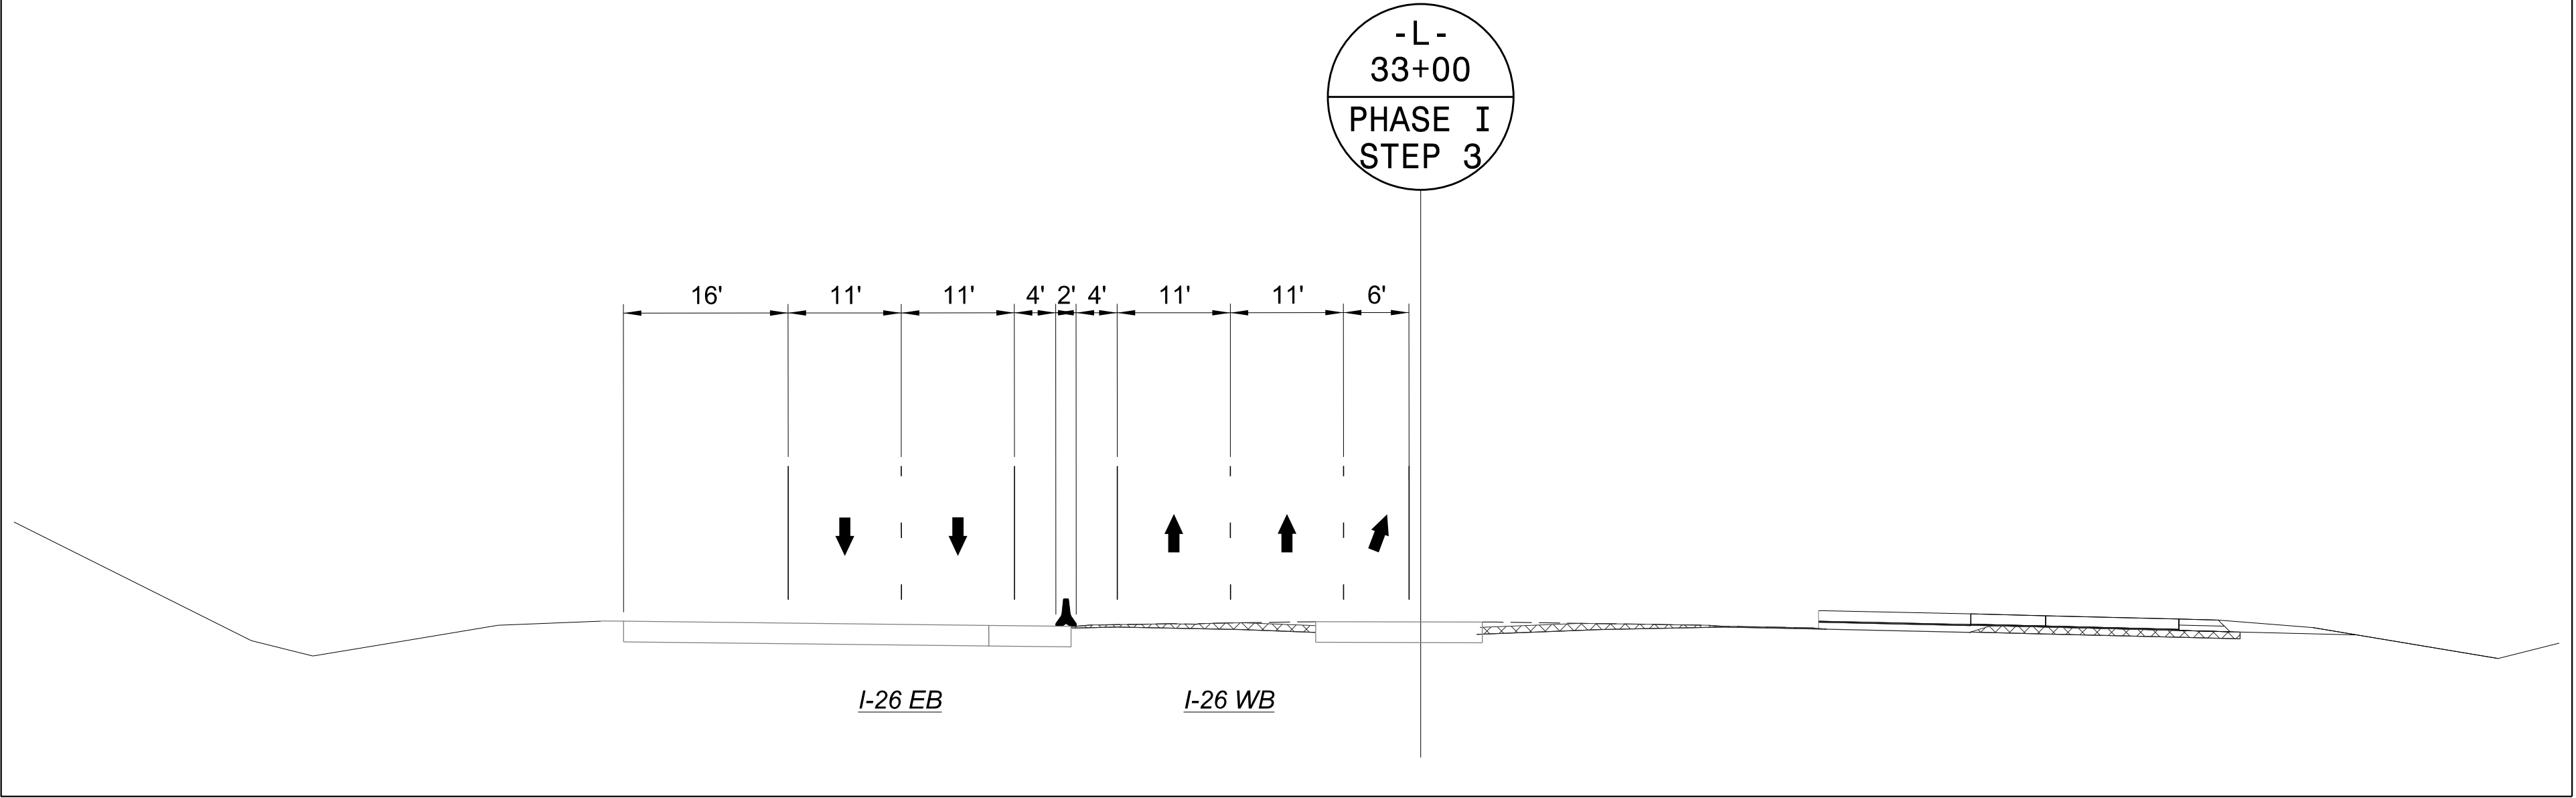


8/7/2026
c:\pwworking\vaecom_ds2\lnd_2020\00237883\I-2513AC_TMP_13_PHASE_01_STEP_03_04.dgn
angood


Stantec Consulting Services Inc.
801 Jones Franklin Road
Suite 300
Raleigh, NC 27606
Tel. 919.851.6866
Fax. 919.851.7024
www.stantec.com
License No. F-0672

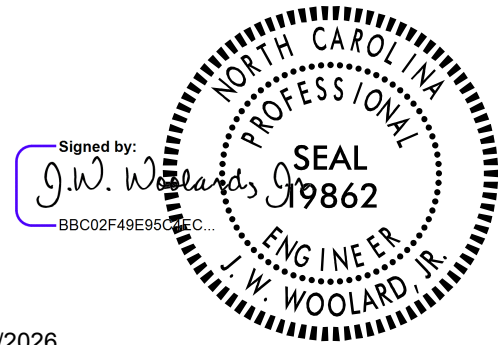


8/7/2026

DOCUMENT NOT CONSIDERED FINAL
UNLESS ALL SIGNATURES COMPLETED

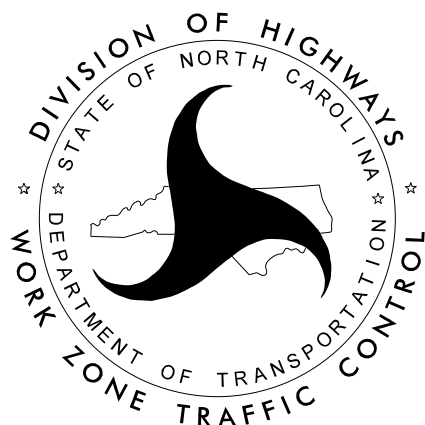


I-26 / I-240 -L-
PHASE I
STEP 3

PROJ. REFERENCE NO.	SHEET NO.
I-2513AC	TMP-14

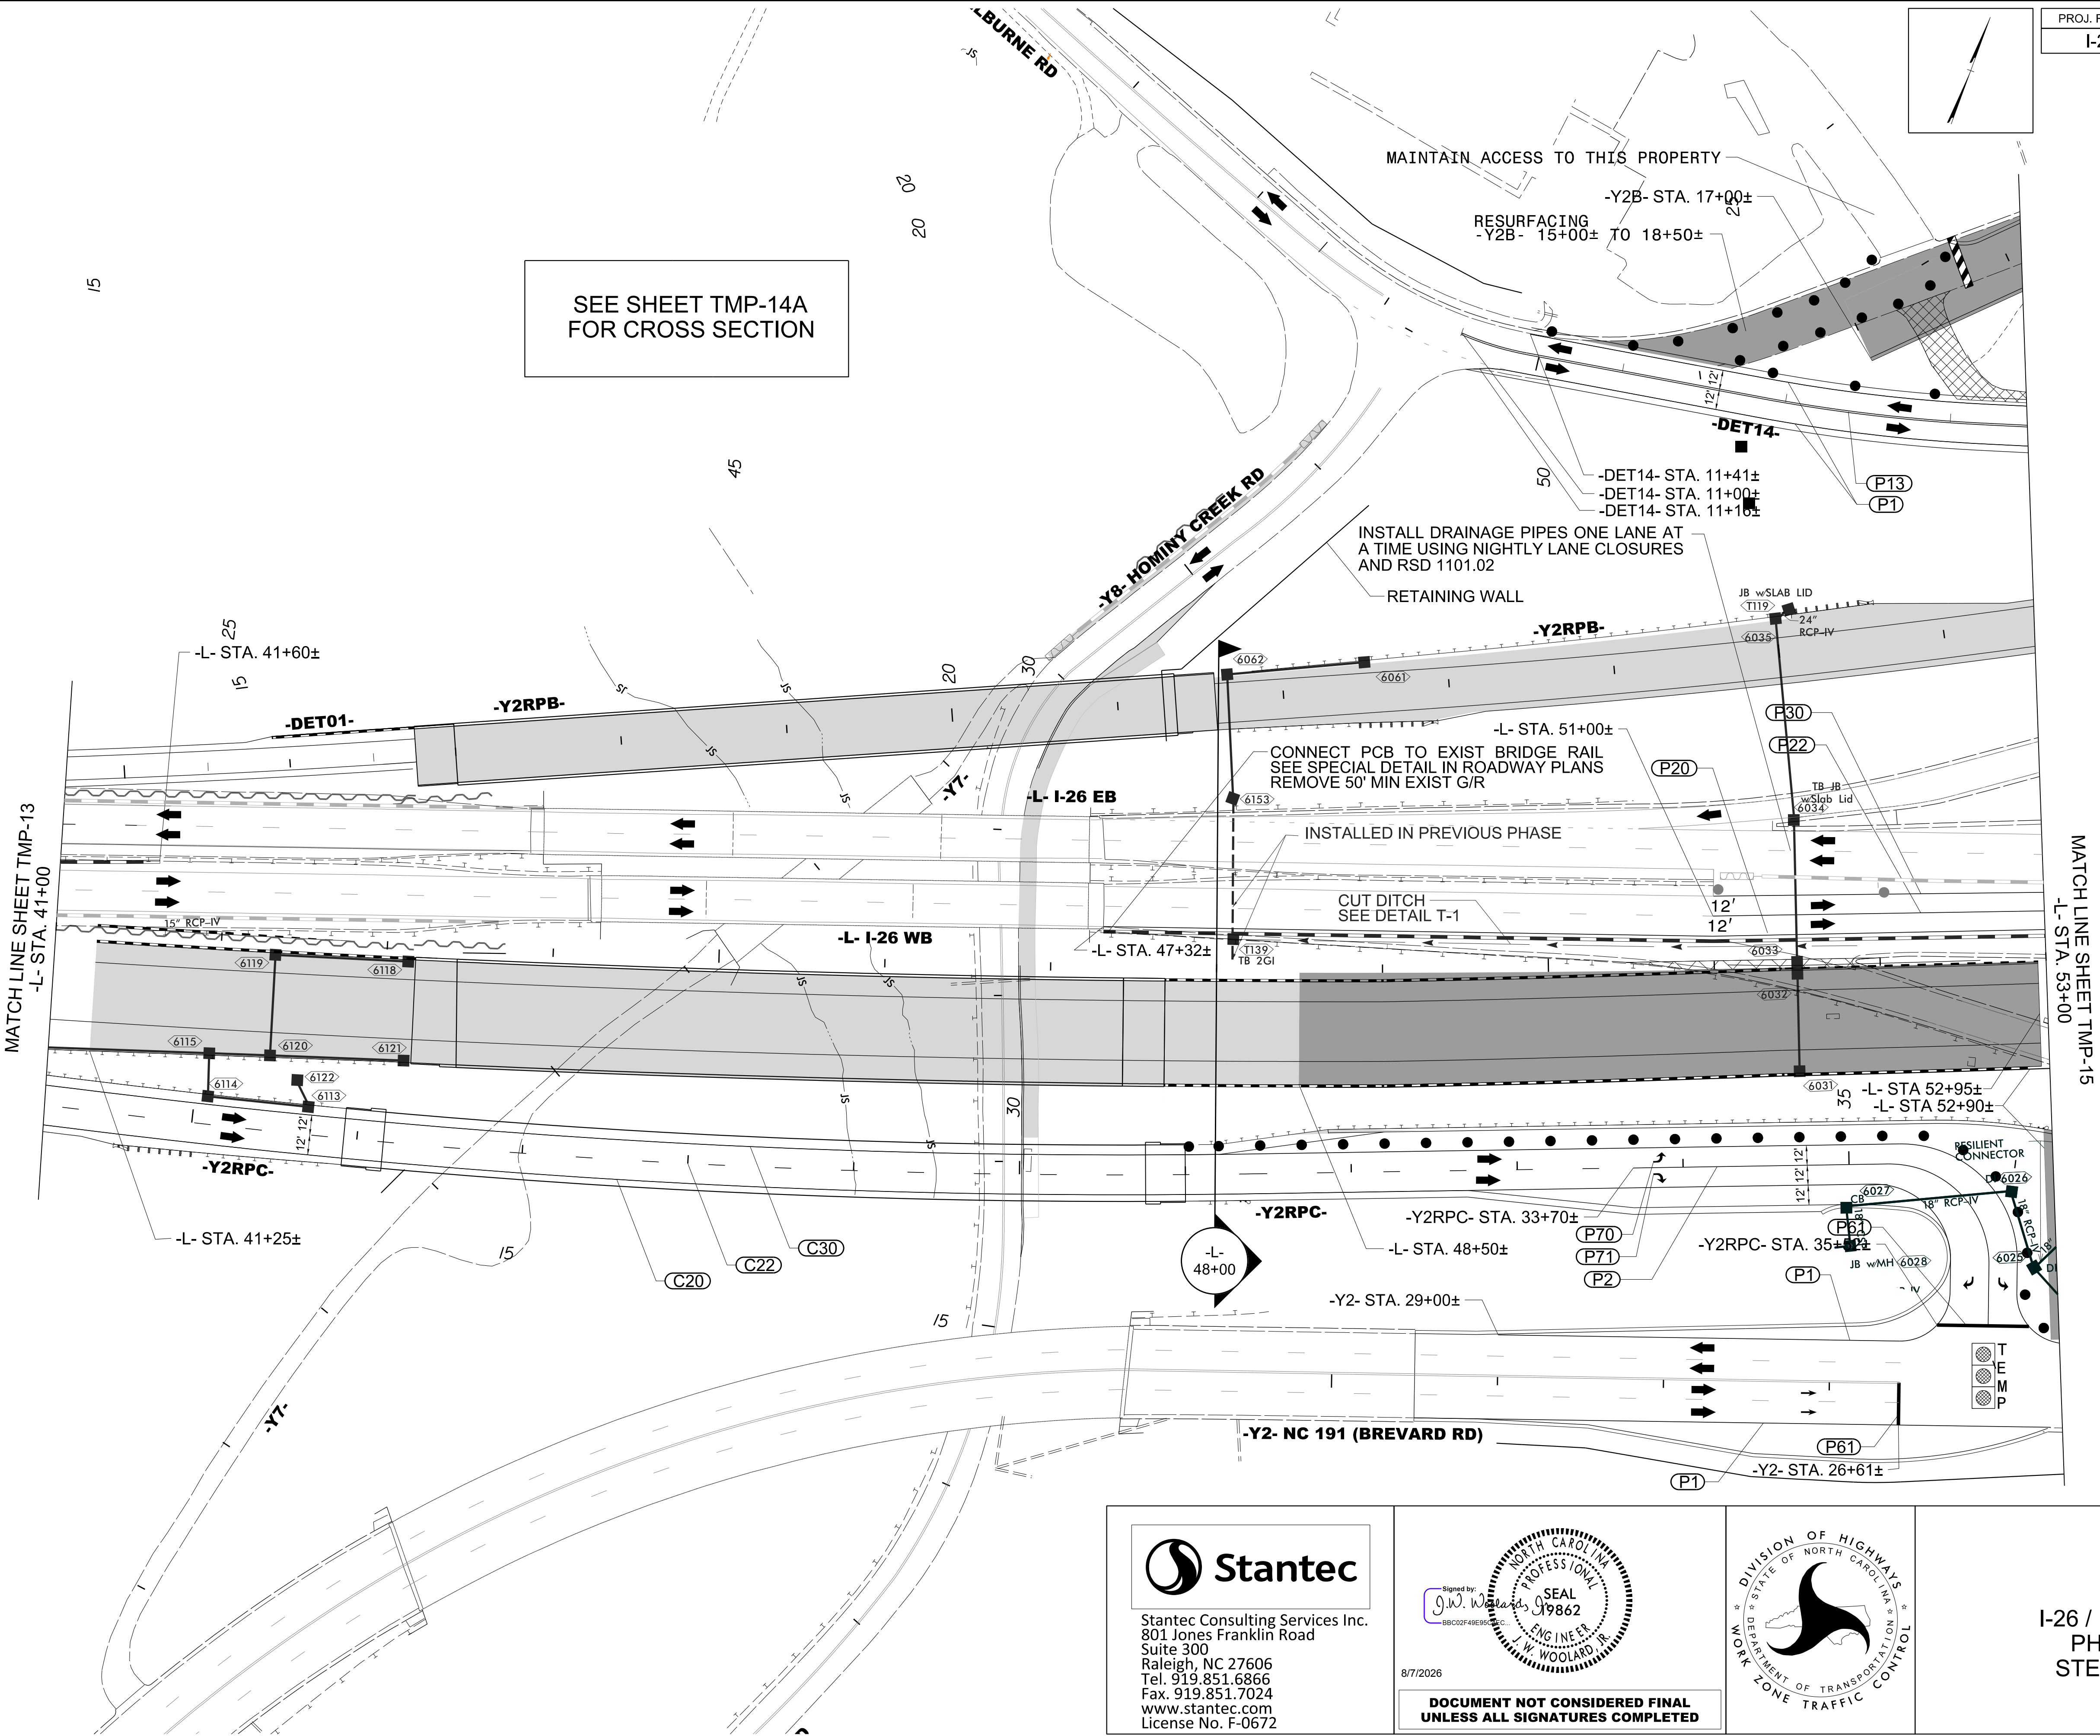


8/7/2026
c:\pwworking\vaecom_ds2\lnd_2020\00237883\I-2513AC_TMP_14_PHASE_01_STEP_03_04.dgn
angood

Stantec
Stantec Consulting Services Inc.
801 Jones Franklin Road
Suite 300
Raleigh, NC 27606
Tel. 919.851.6866
Fax. 919.851.7024
www.stantec.com
License No. F-0672

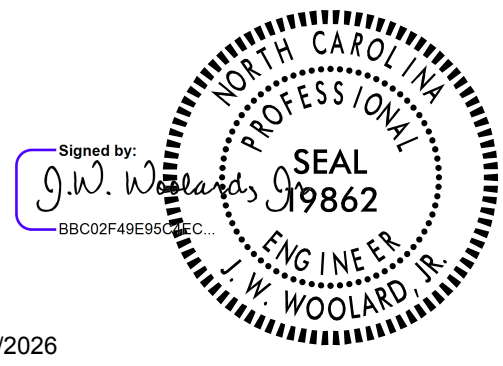


8/7/2026

DOCUMENT NOT CONSIDERED FINAL
UNLESS ALL SIGNATURES COMPLETED

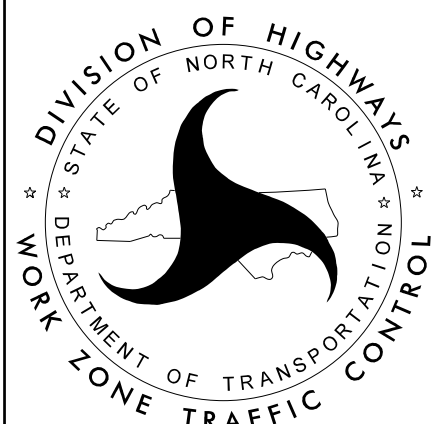

I-26 / I-240 -L-
PHASE I
STEP 3 & 4

PROJ. REFERENCE NO.	SHEET NO.
I-2513AC	TMP-14A

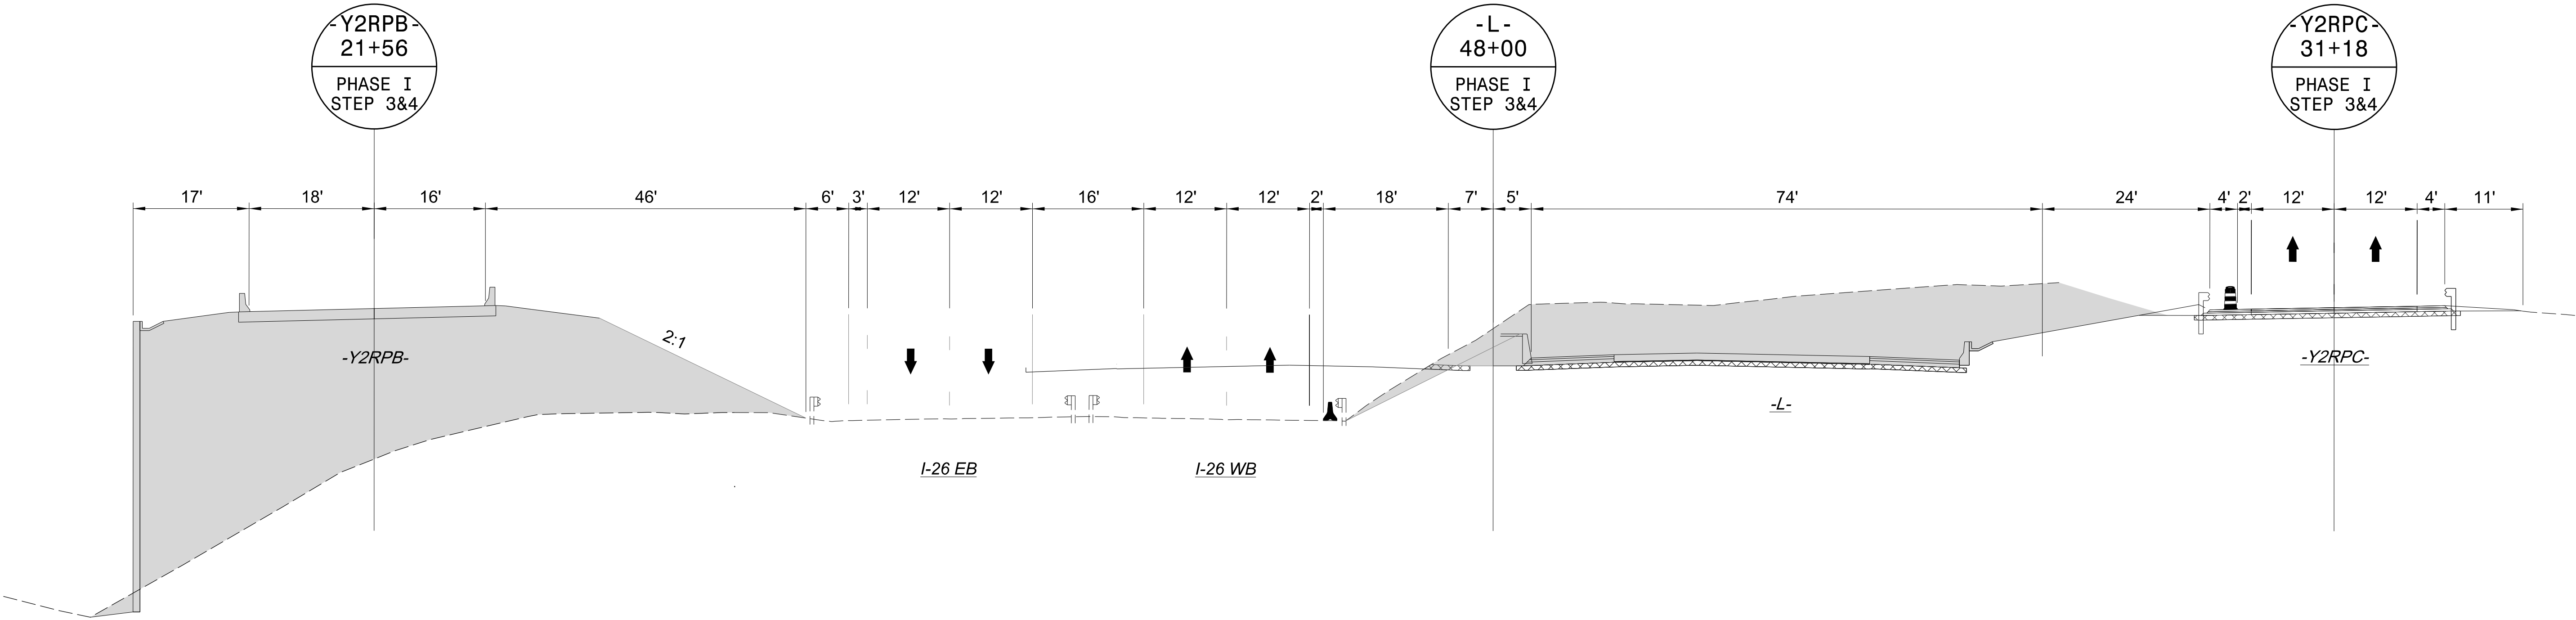


8/7/2026
c:\pwworking\vaecom_ds2\nd_2020\00237883\I-2513AC_TMP_14A_PHASE_01_STEP_03_04.dgn
angood




Stantec Consulting Services Inc.
801 Jones Franklin Road
Suite 300
Raleigh, NC 27606
Tel. 919.851.6866
Fax. 919.851.7024
www.stantec.com
License No. F-0672

Signed by:

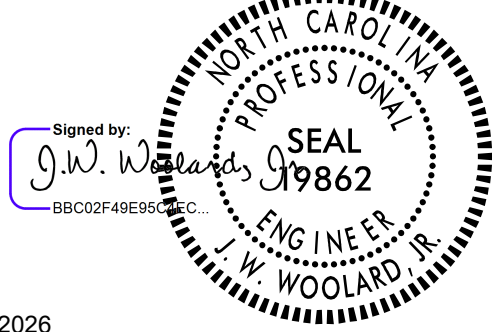


8/7/2026





DOCUMENT NOT CONSIDERED FINAL
UNLESS ALL SIGNATURES COMPLETED

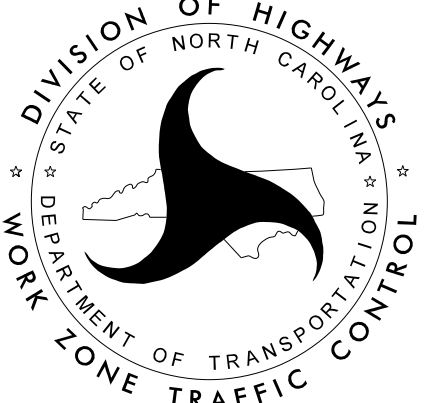

I-26 / I-240 -L-
PHASE I
STEP 3 & 4
SECTIONS

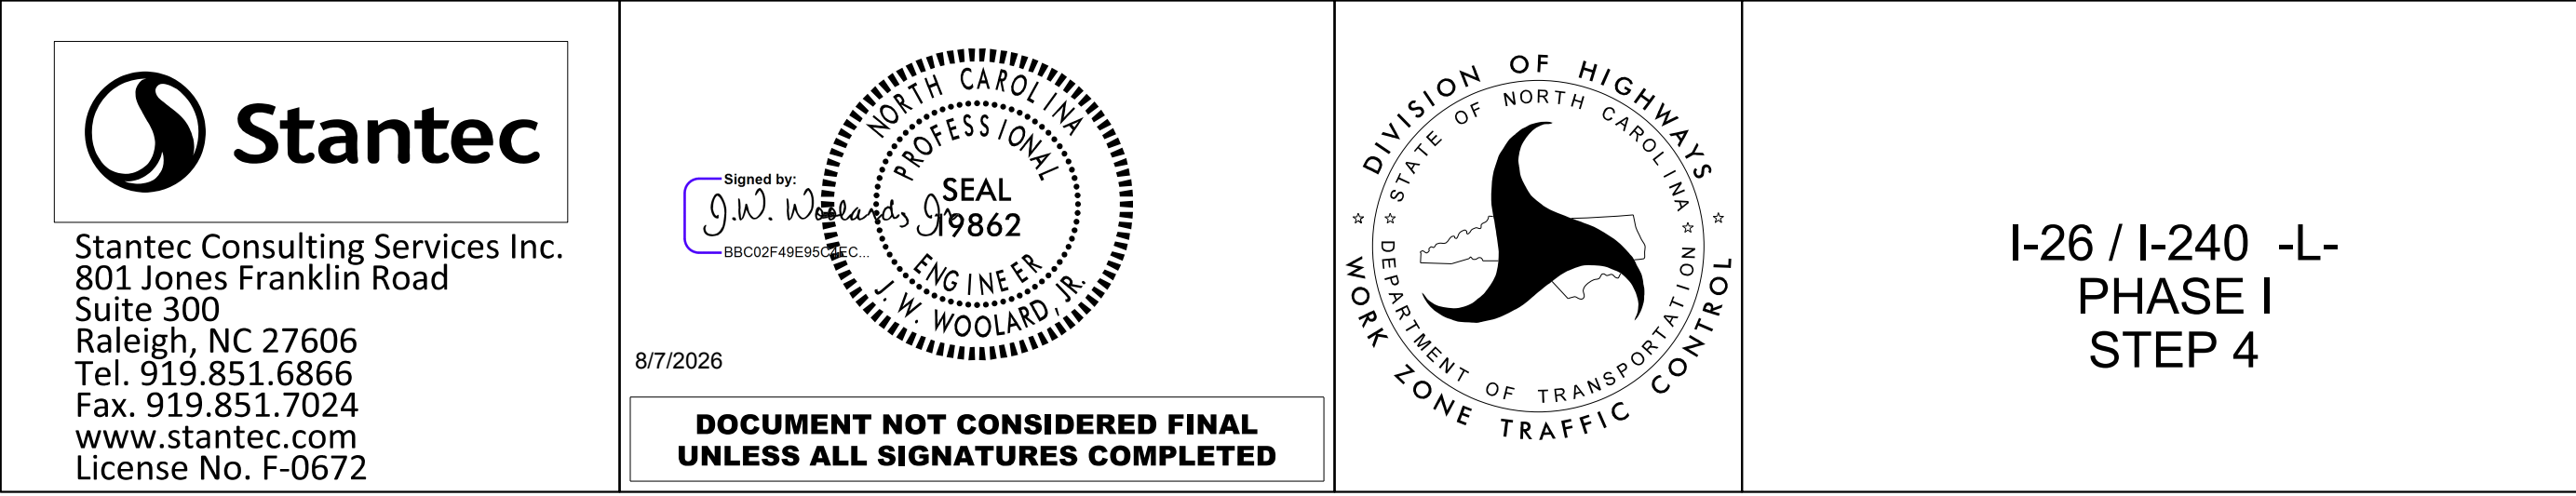


PROJ. REFERENCE NO.	SHEET NO.
I-2513AC	TMP-15A

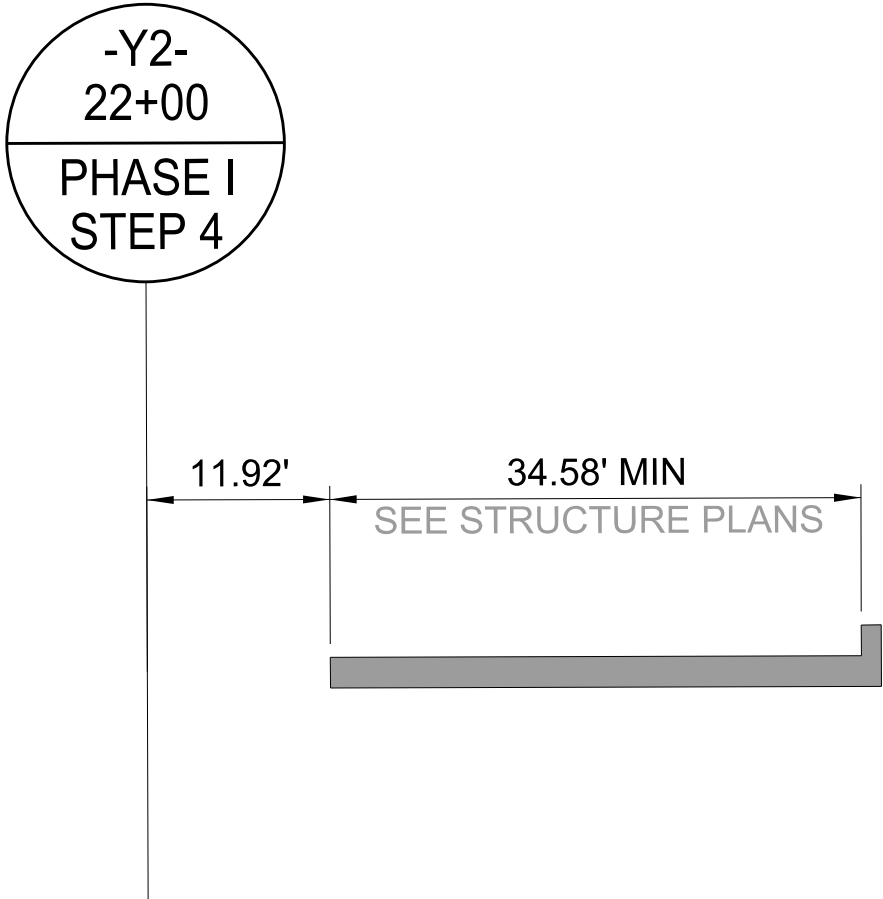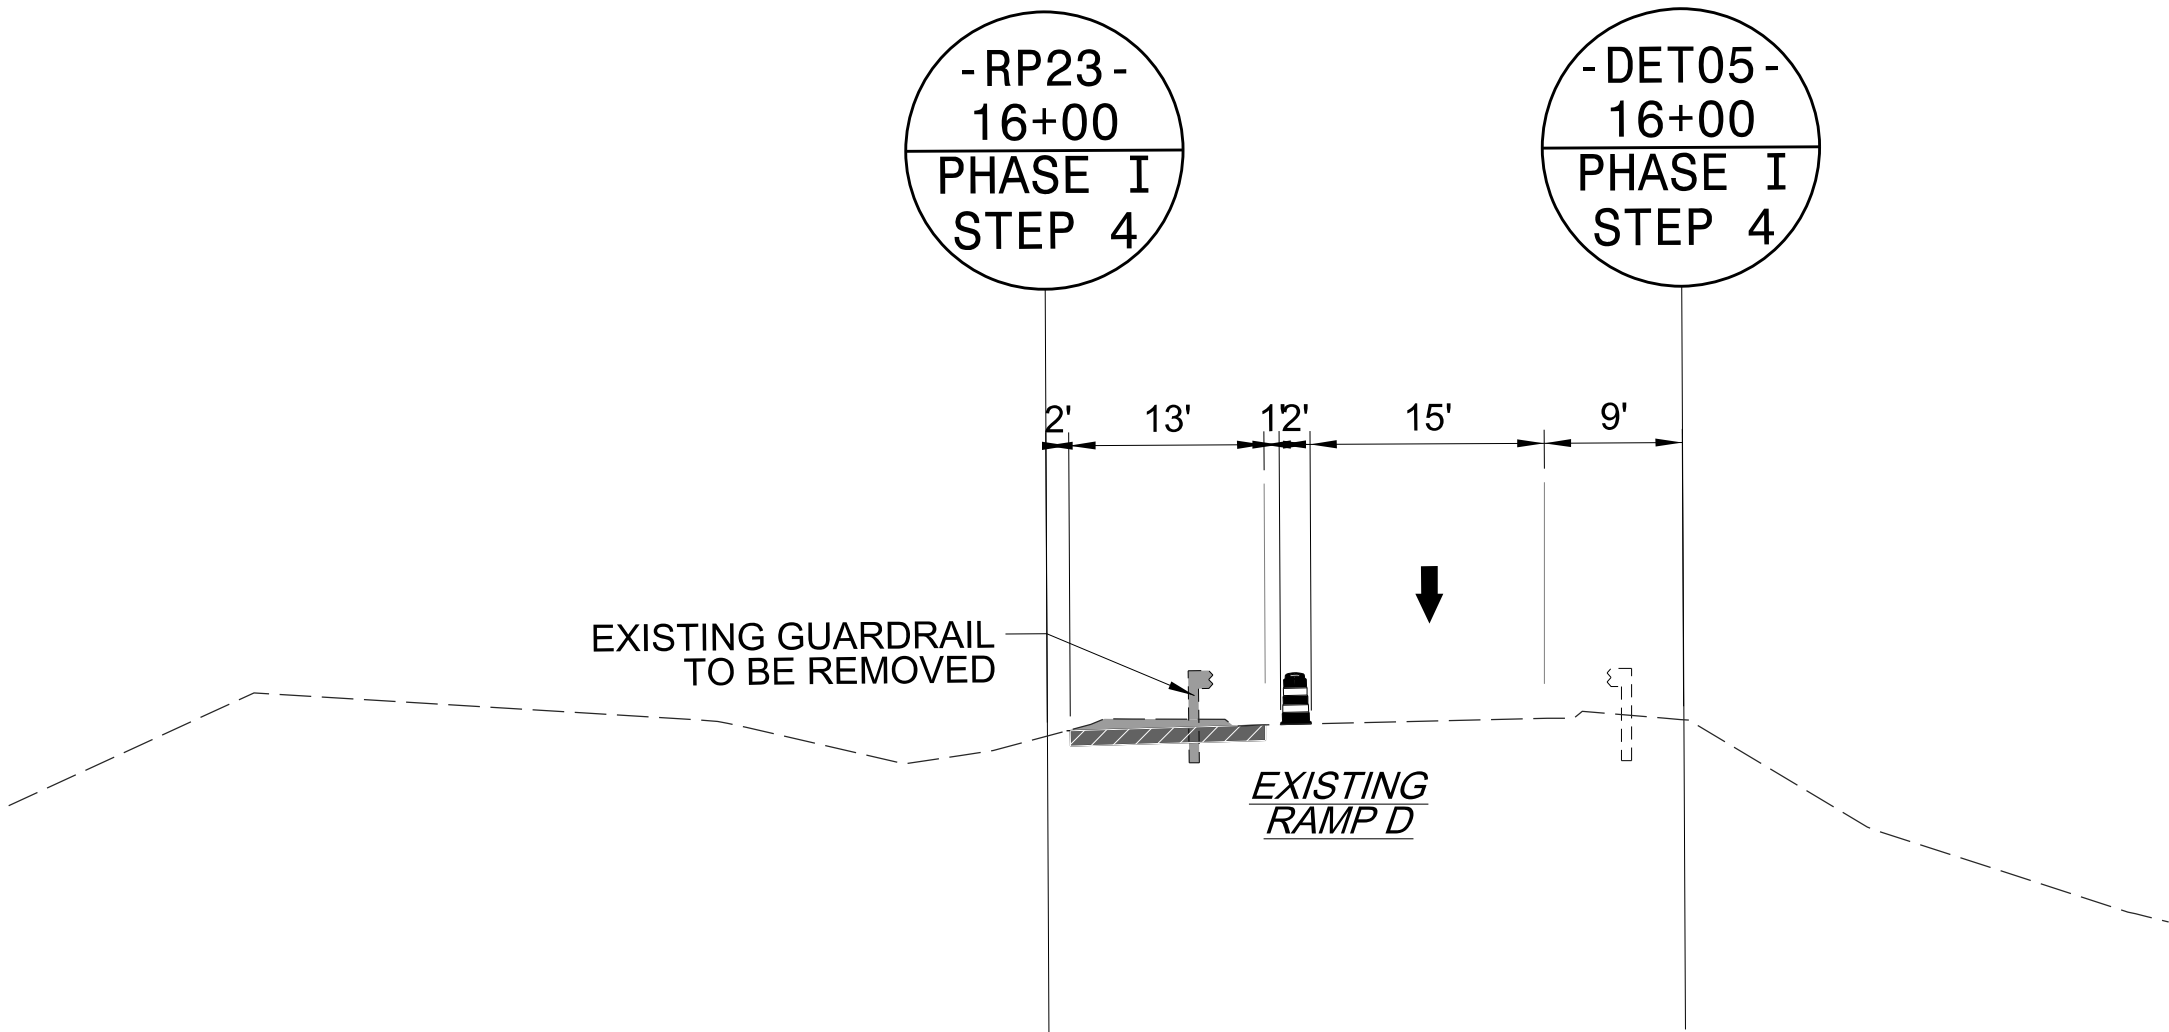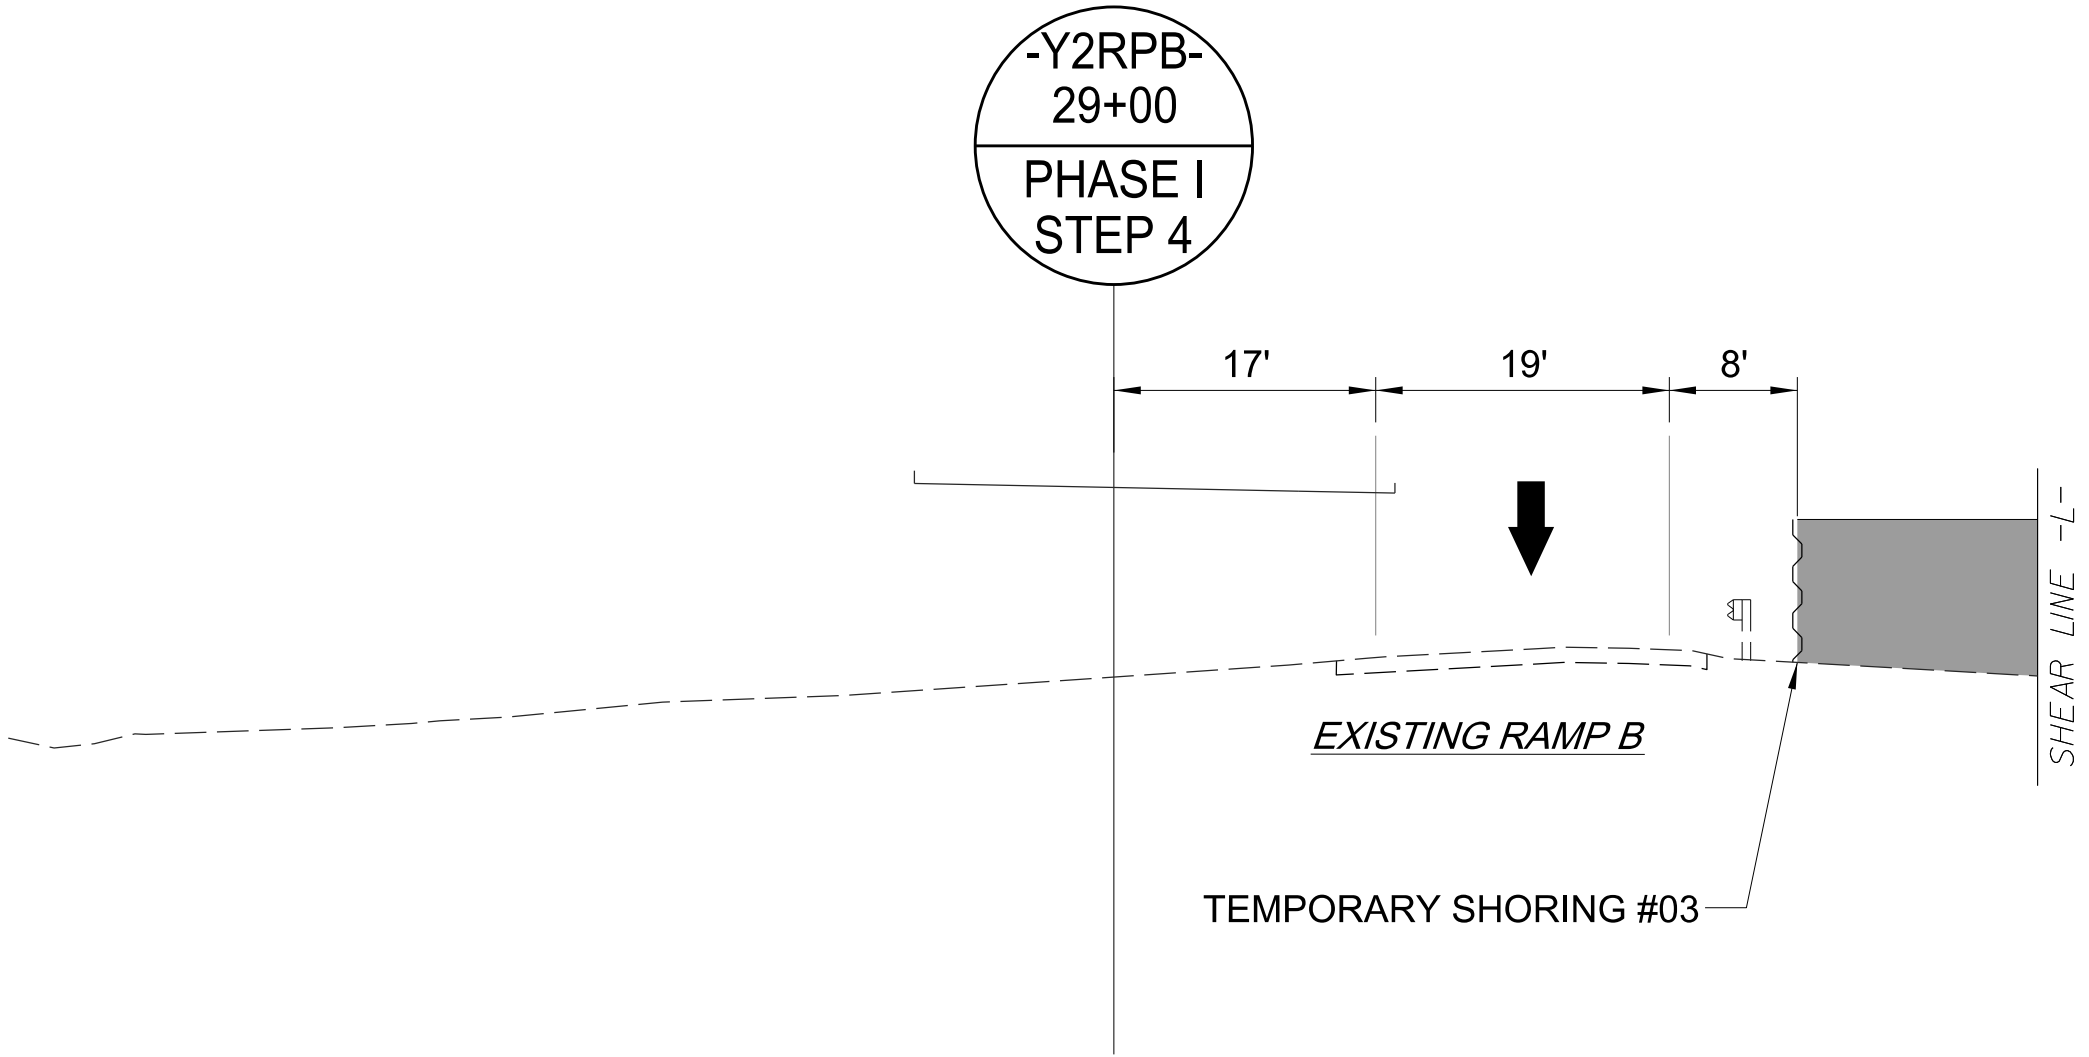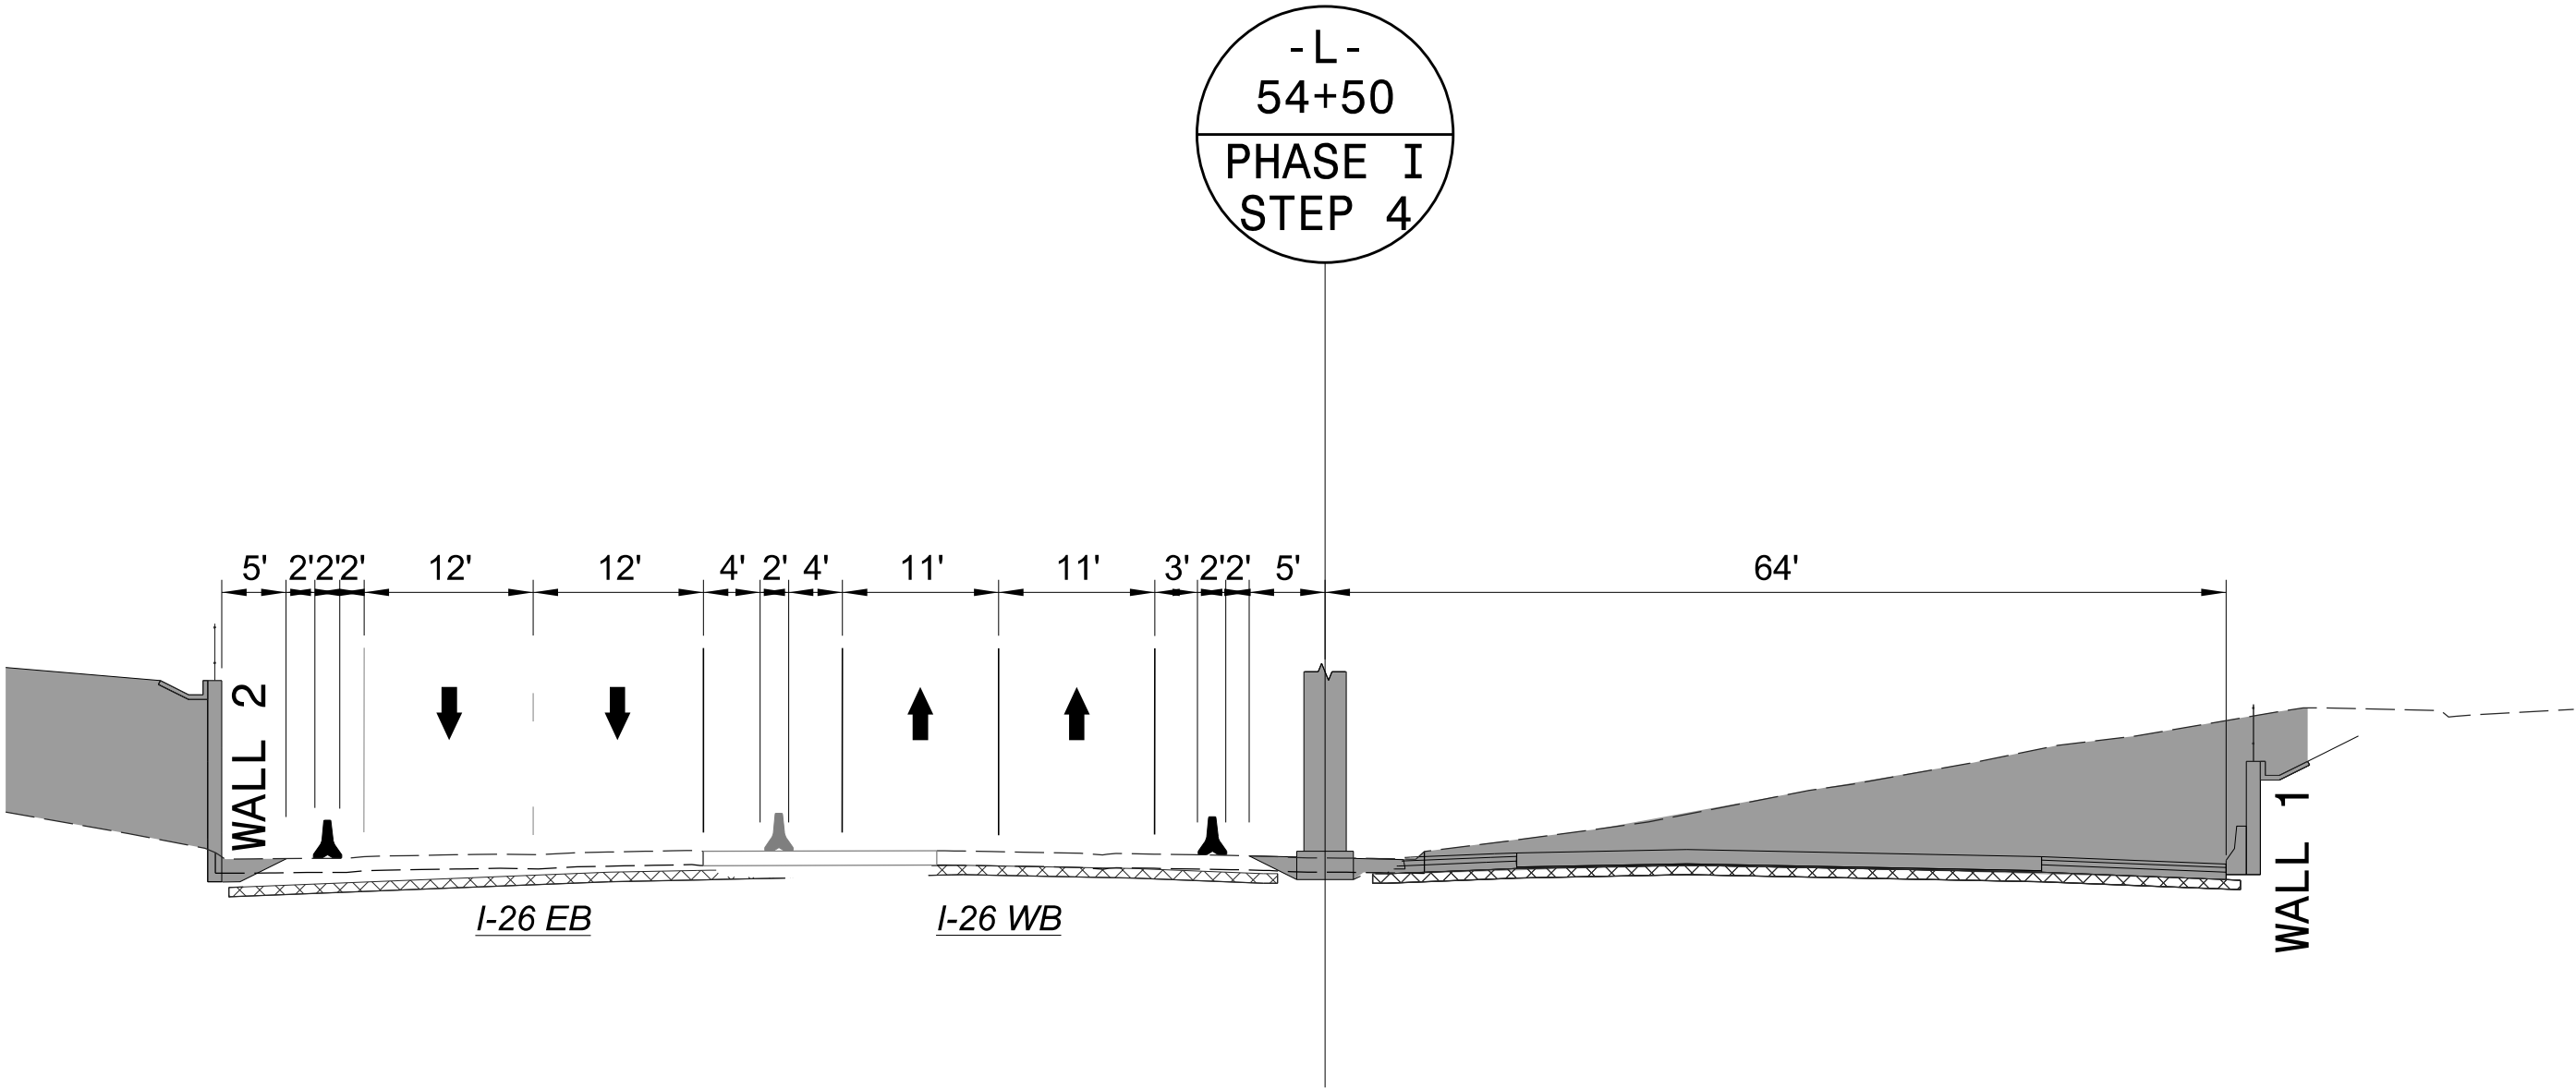

8/7/2026
c:\pwworking\vaecom_ds2\nd_2020\0237883\I-2513AC_TMP_15A_PHASE_01_STEP_03_04.dgn
angood

Stantec

Stantec Consulting Services Inc.
801 Jones Franklin Road
Suite 300
Raleigh, NC 27606
Tel. 919.851.6866
Fax. 919.851.7024
www.stantec.com
License No. F-0672

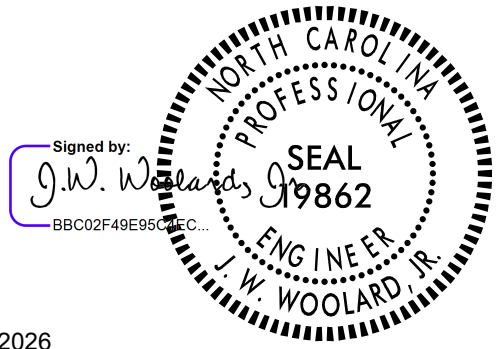


8/7/2026


DOCUMENT NOT CONSIDERED FINAL
UNLESS ALL SIGNATURES COMPLETED



I-26 / I-240 -L-
PHASE I
STEP 4
SECTION

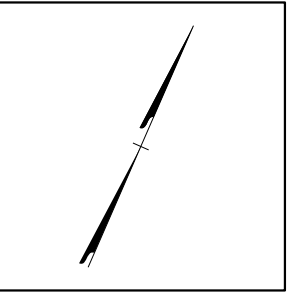


PROJ. REFERENCE NO.	SHEET NO.
I-2513AC	TMP-16

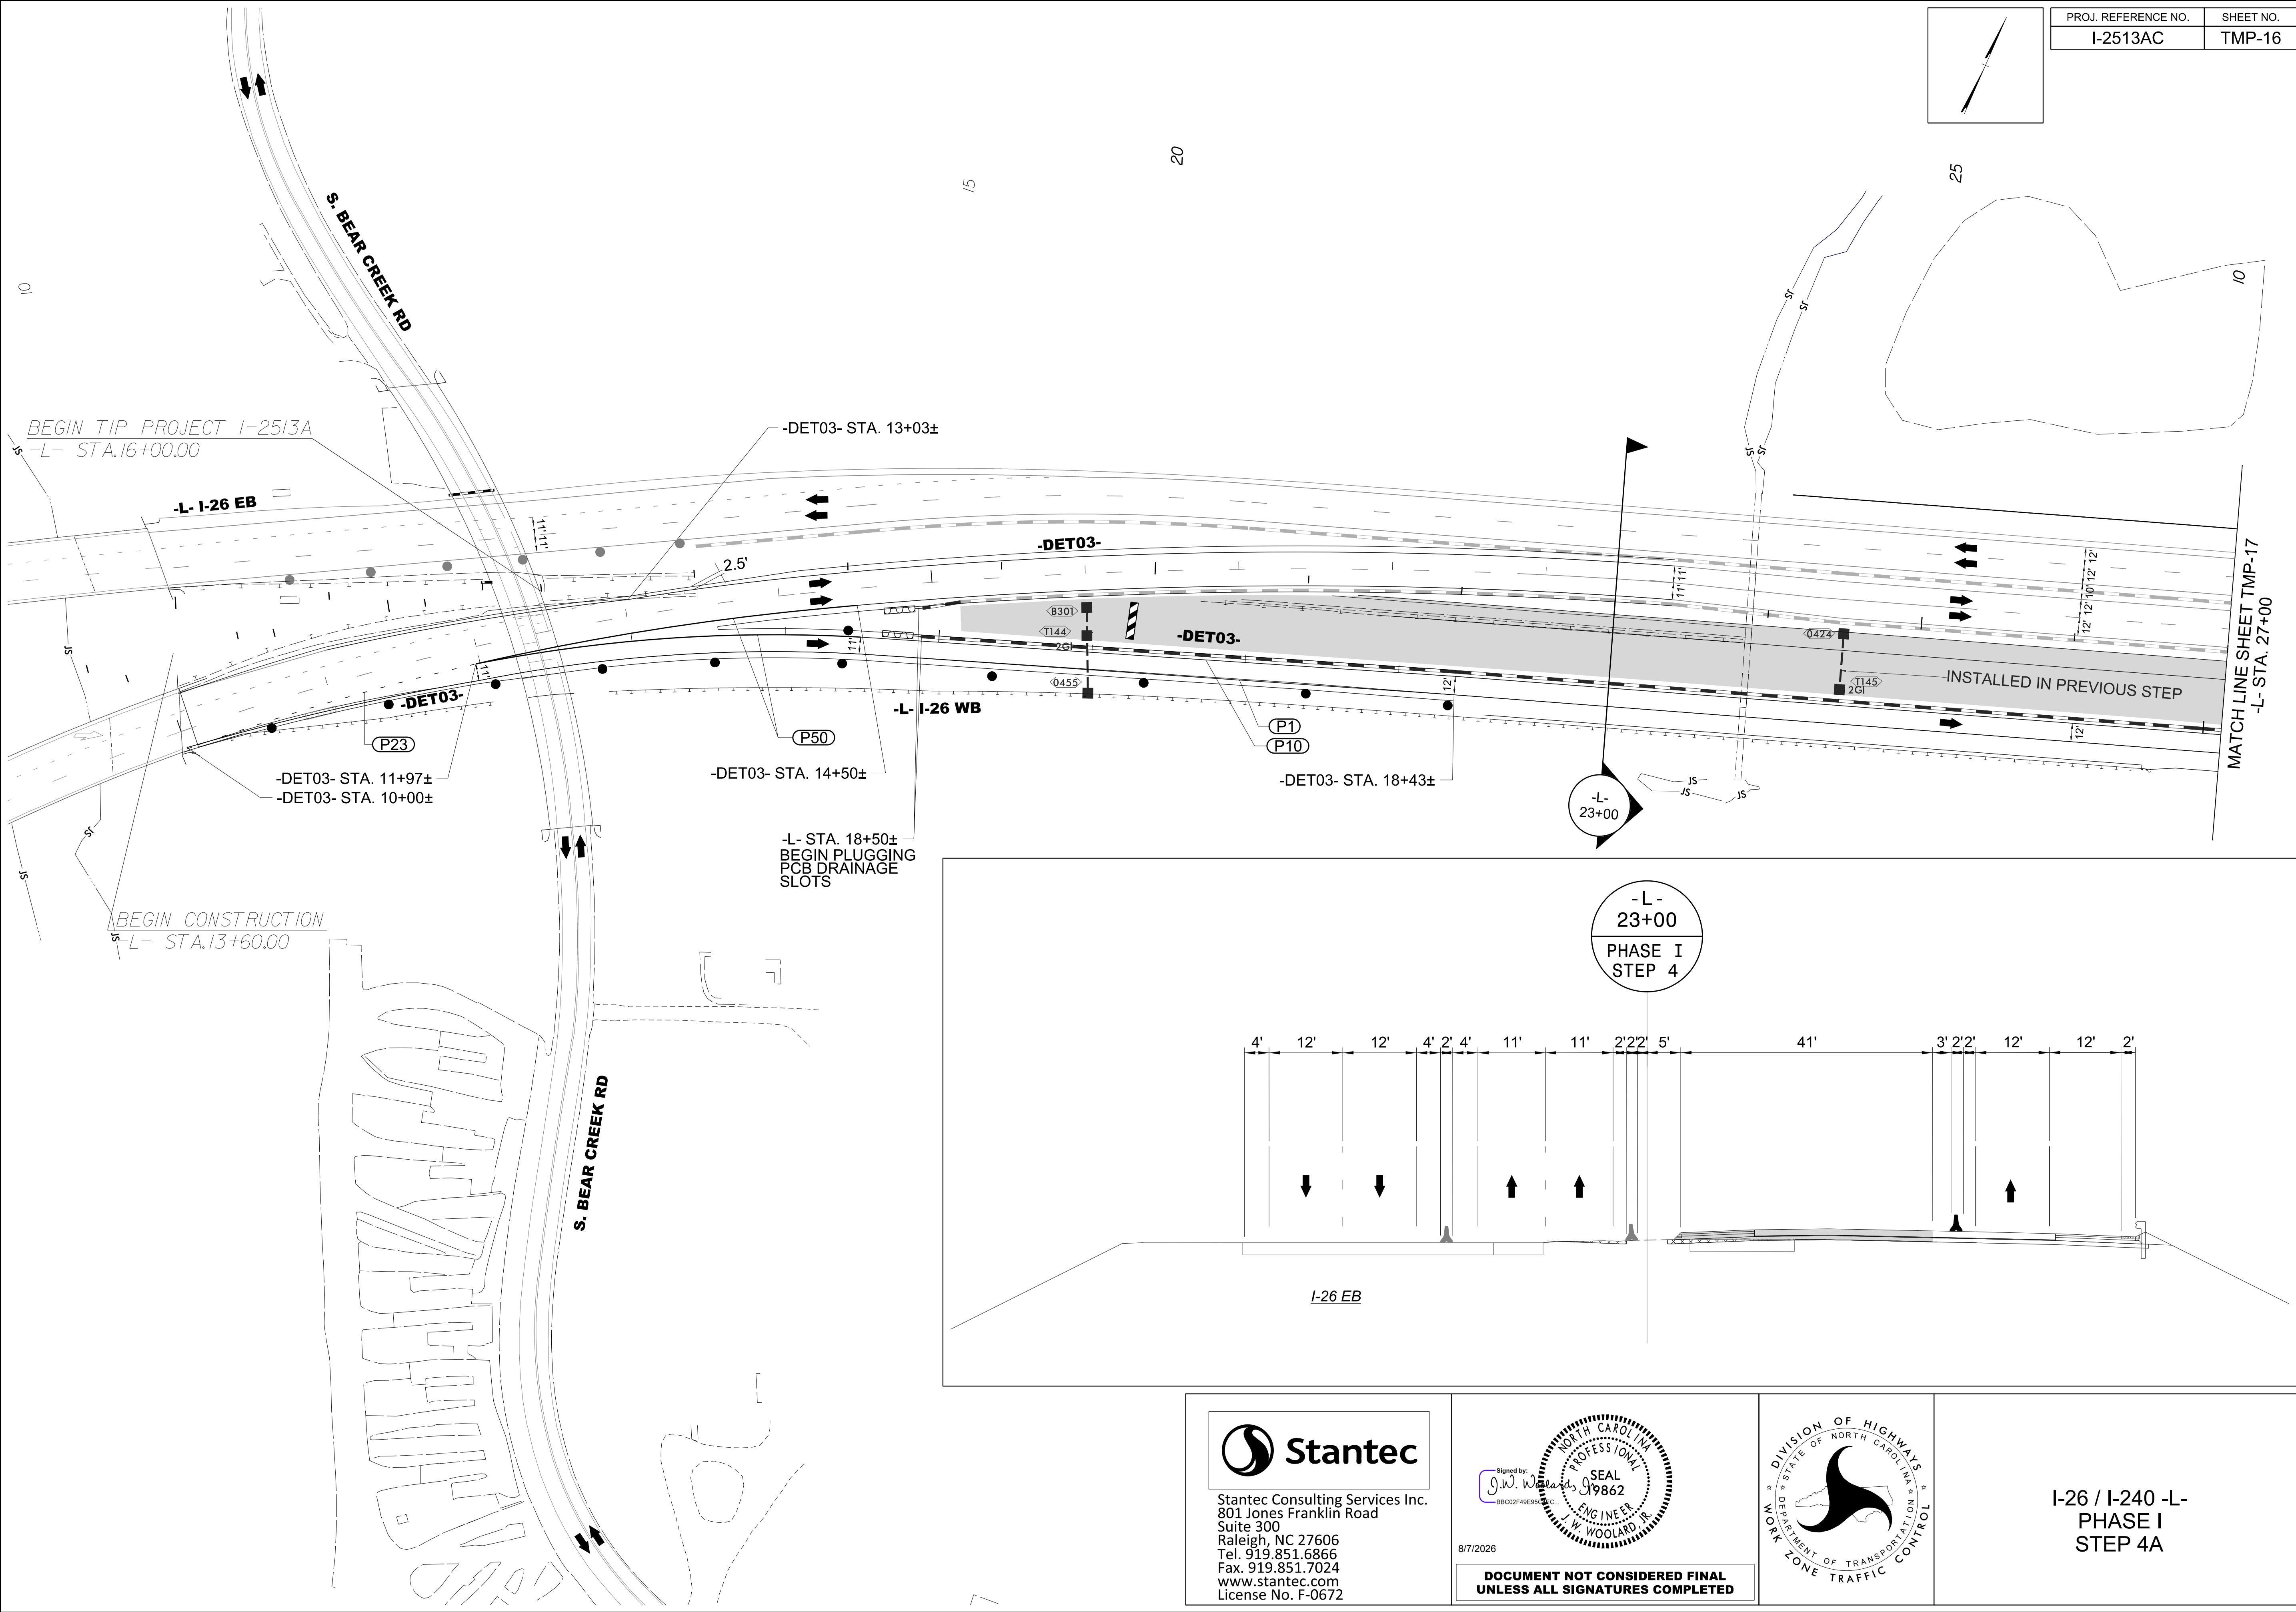

BEGIN TIP PROJECT I-2513A
-L- STA. 16+00.00

BEGIN CONSTRUCTION
-L- STA. 13+60.00

MATCH LINE SHEET TMP-17
-L- STA. 27+00

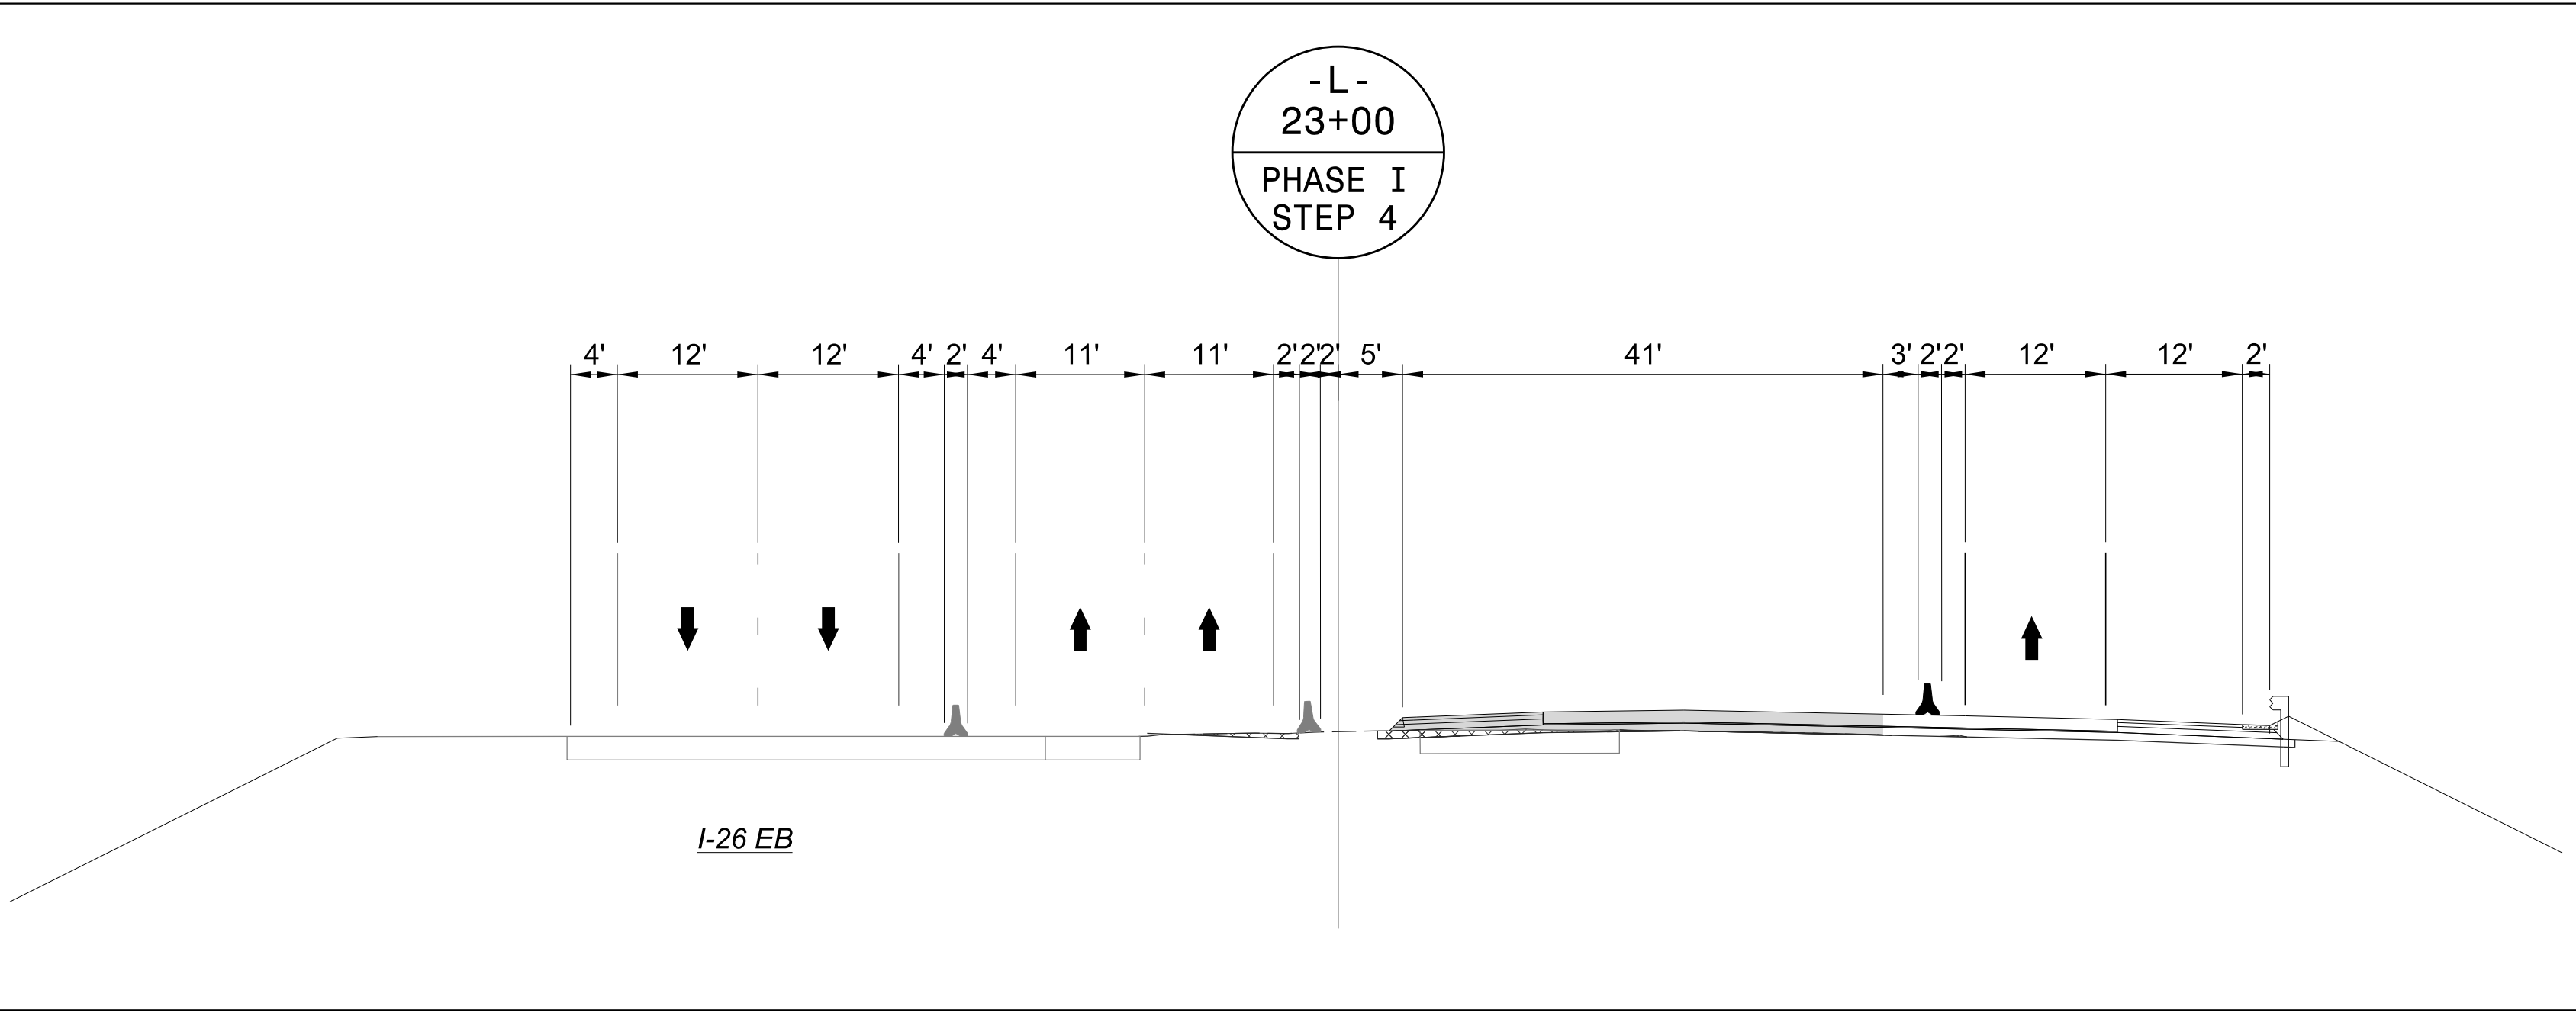

8/7/2026
c:\pwworking\vaecom_ds2\lnd_2020\00237883\I-2513AC_TMP_16_PHASE_01_STEP_04A.dgn
angood



Stantec Consulting Services Inc.
801 Jones Franklin Road
Suite 300
Raleigh, NC 27606
Tel. 919.851.6866
Fax. 919.851.7024
www.stantec.com
License No. F-0672

Signed by:
J.W. Woollard
BB02F48E8E0EC


8/7/2026

PROFESSIONAL SEAL
19862
ENGINEER
J. W. WOOLLARD, P.E.


DOCUMENT NOT CONSIDERED FINAL
UNLESS ALL SIGNATURES COMPLETED



I-26 / I-240 -L-
PHASE I
STEP 4A

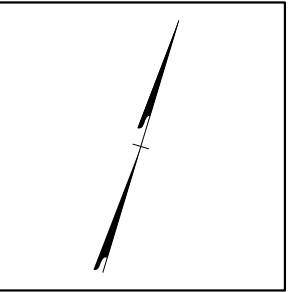

PROJ. REFERENCE NO.	SHEET NO.
I-2513AC	TMP-17

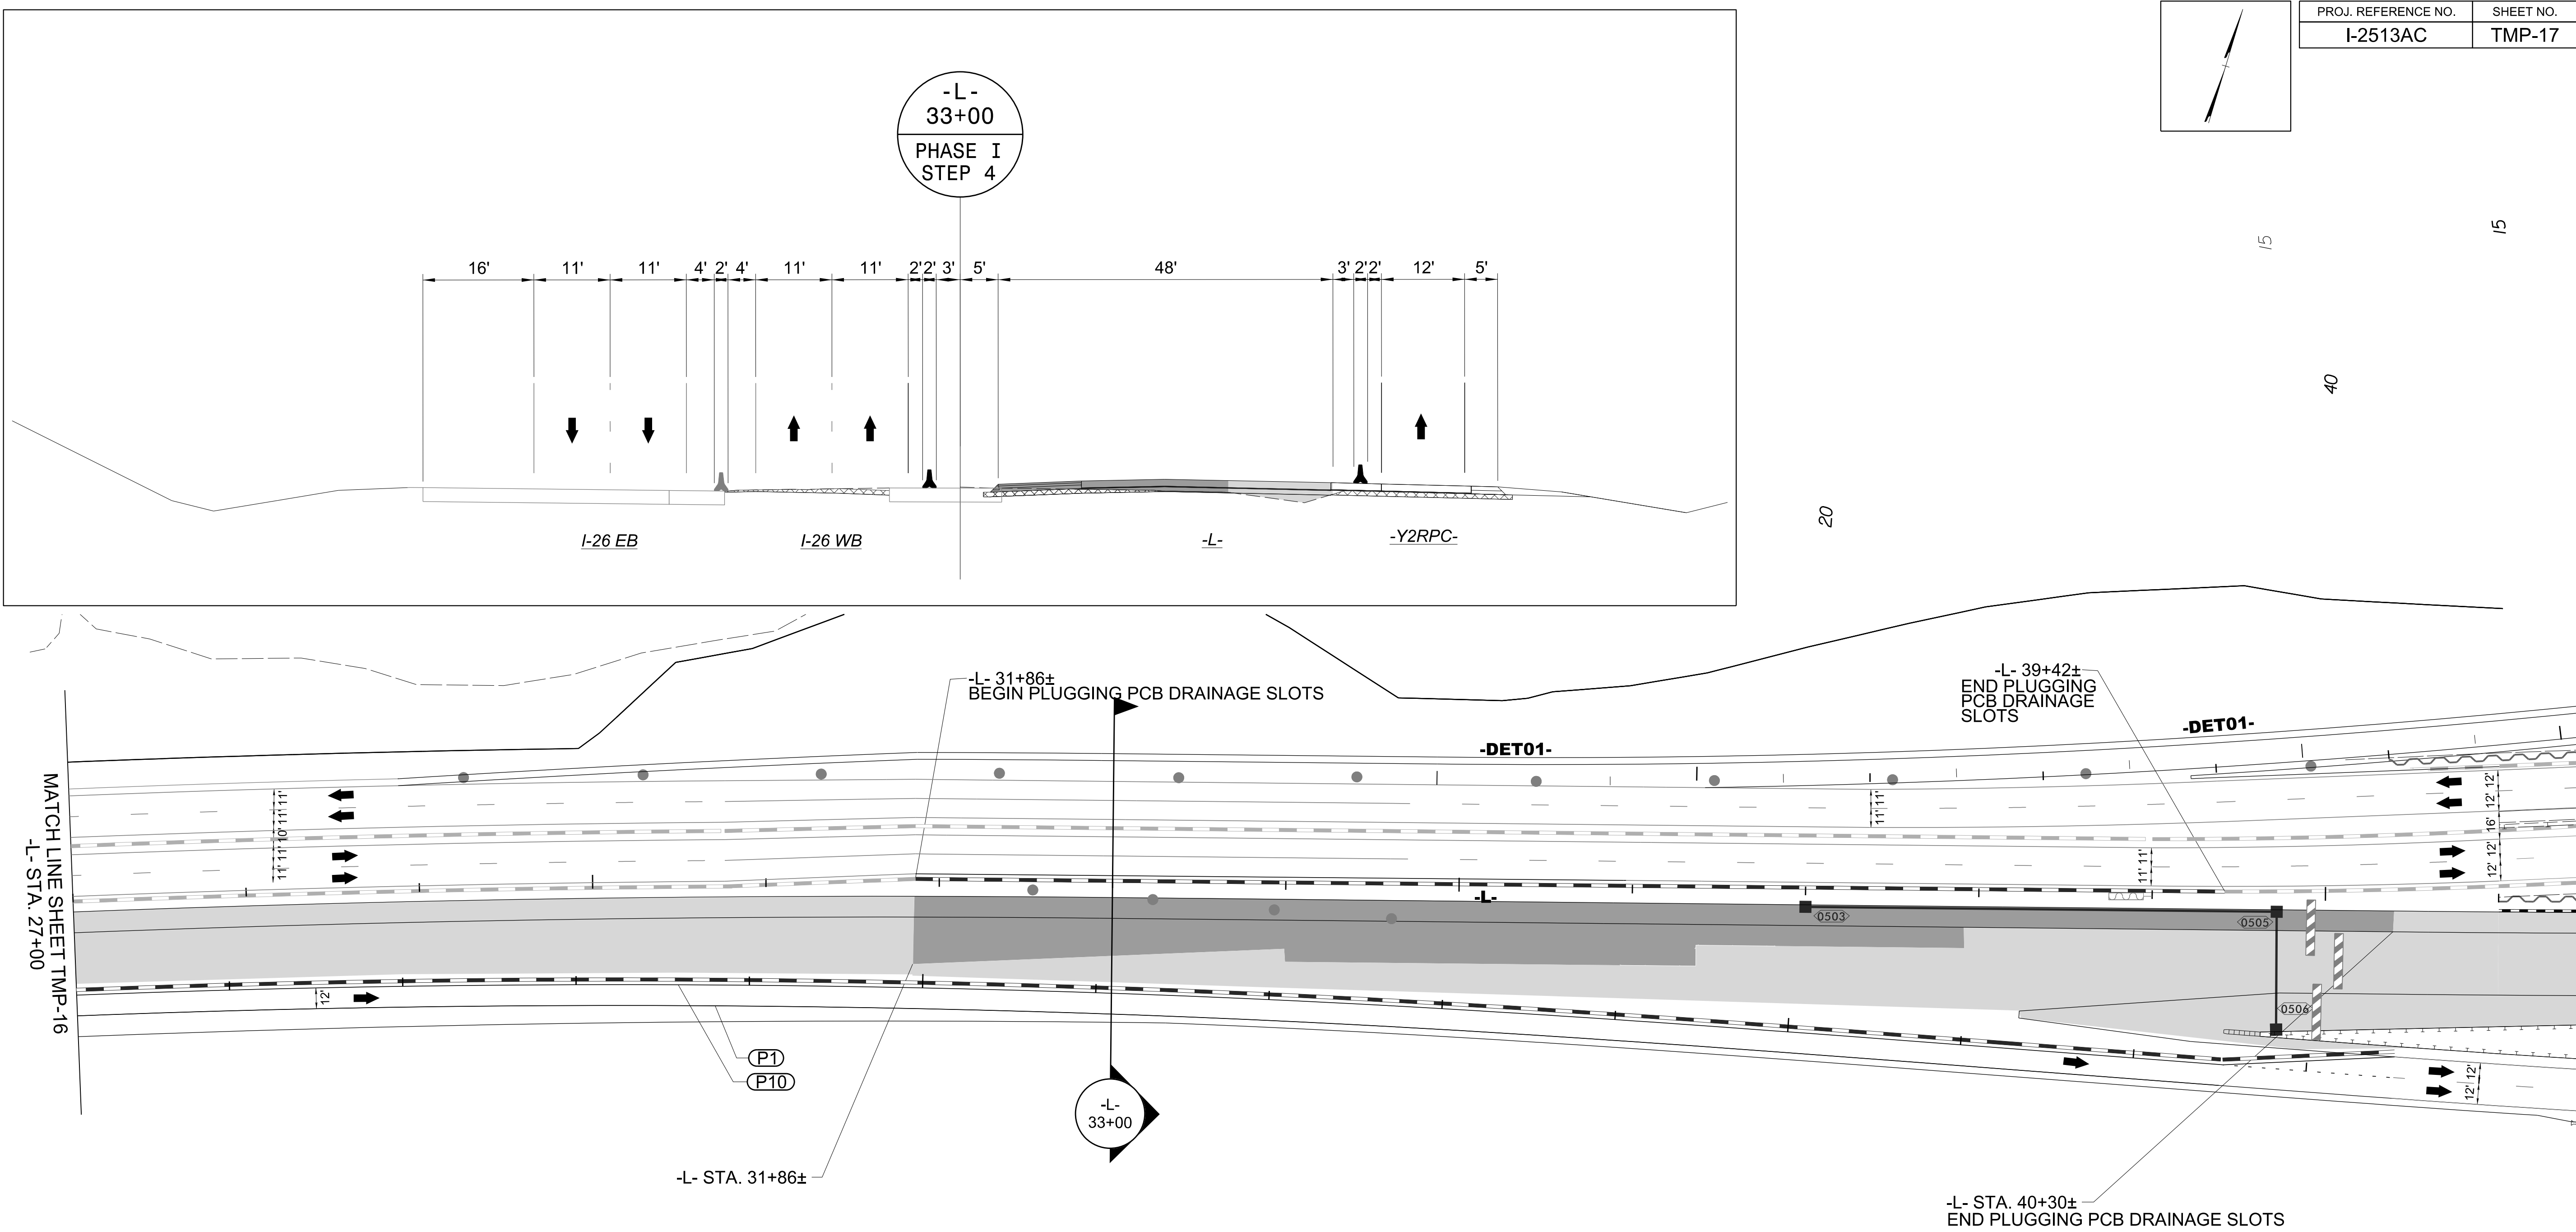

8/7/2026
c:\pwworking\vaecom_ds2\lnd_2020\00237883\I-2513AC_TMP_17_PHASE_01_STEP_04A.dgn
angood




Stantec Consulting Services Inc.
801 Jones Franklin Road
Suite 300
Raleigh, NC 27606
Tel. 919.851.6866
Fax. 919.851.7024
www.stantec.com
License No. F-0672





8/7/2026

DOCUMENT NOT CONSIDERED FINAL
UNLESS ALL SIGNATURES COMPLETED

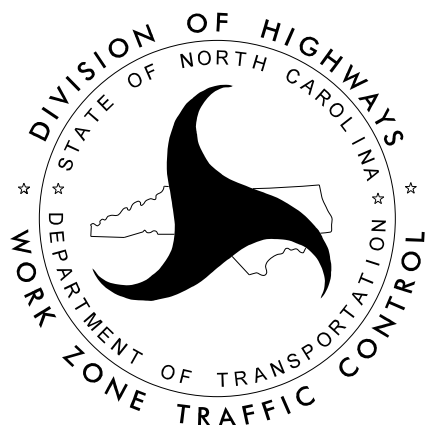


I-26 / I-240 -L-
PHASE I
STEP 4A

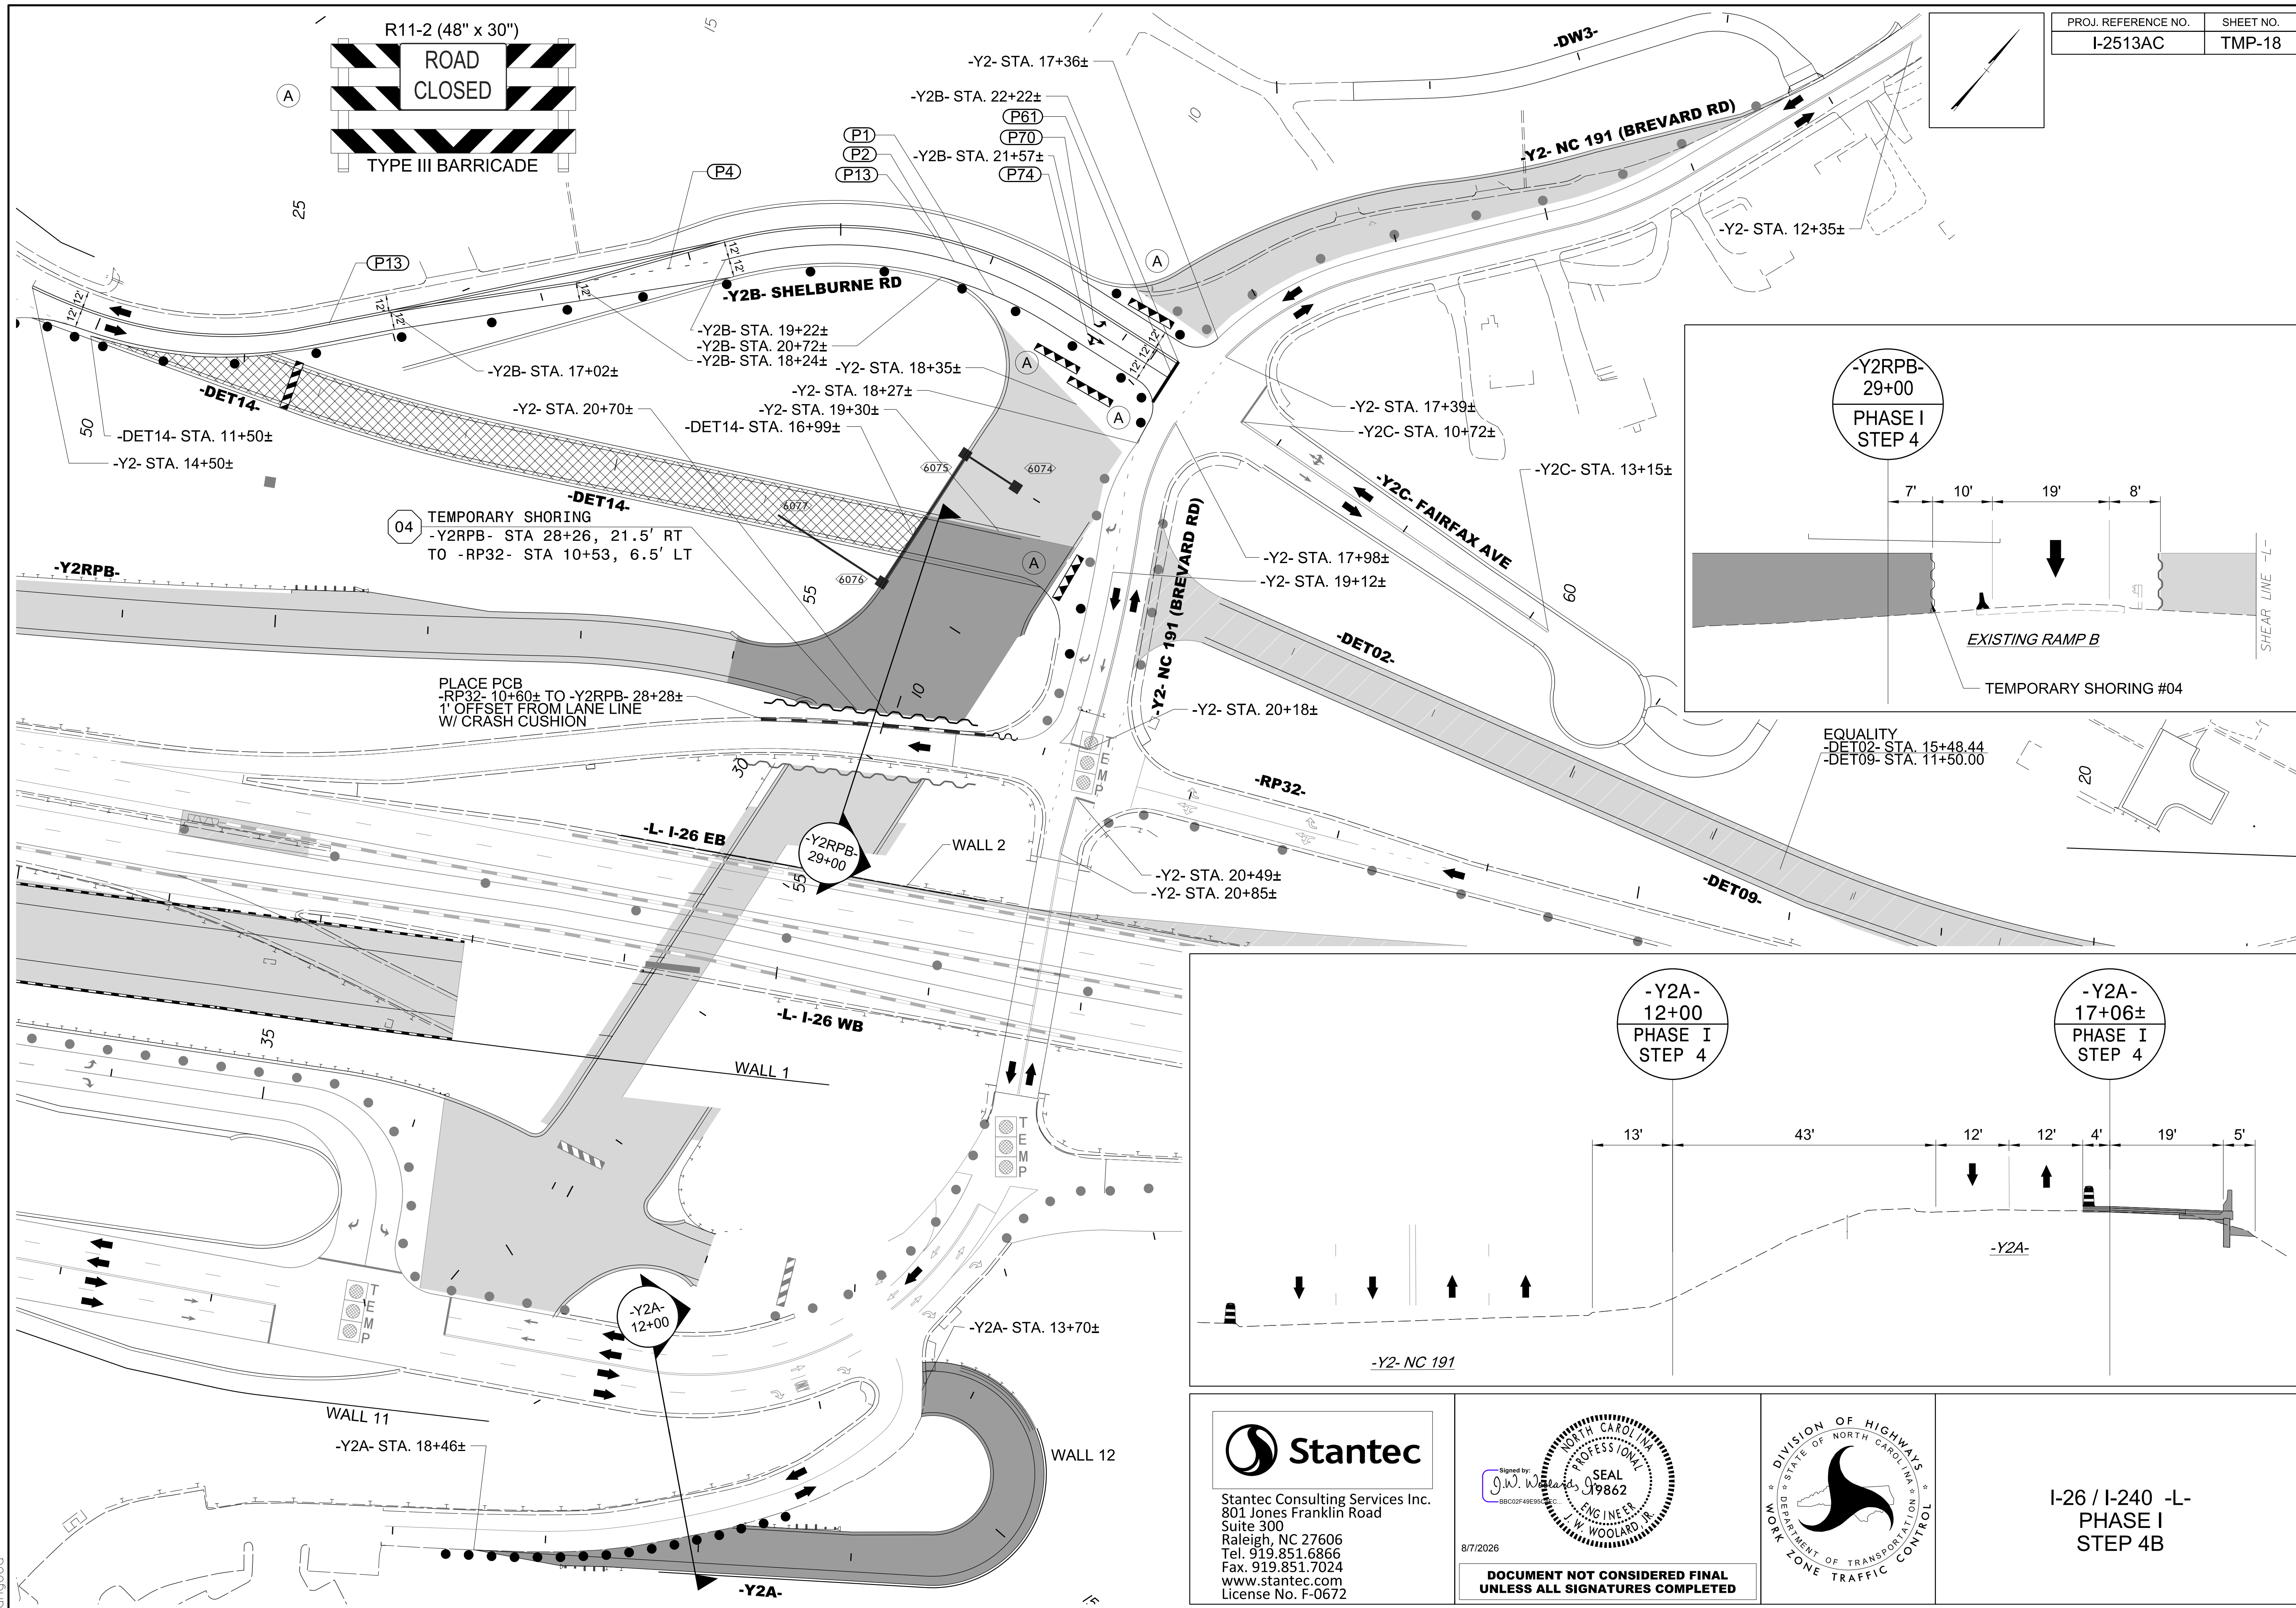


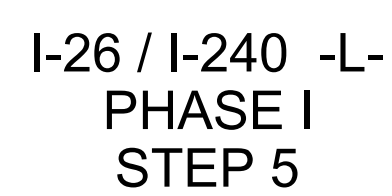

8/7/2026
c:\pwworking\vaecom_ds2\nd_2020\00237883\I-2513AC_TWP_20_PHASE_01_STEP_06.dgn
angood

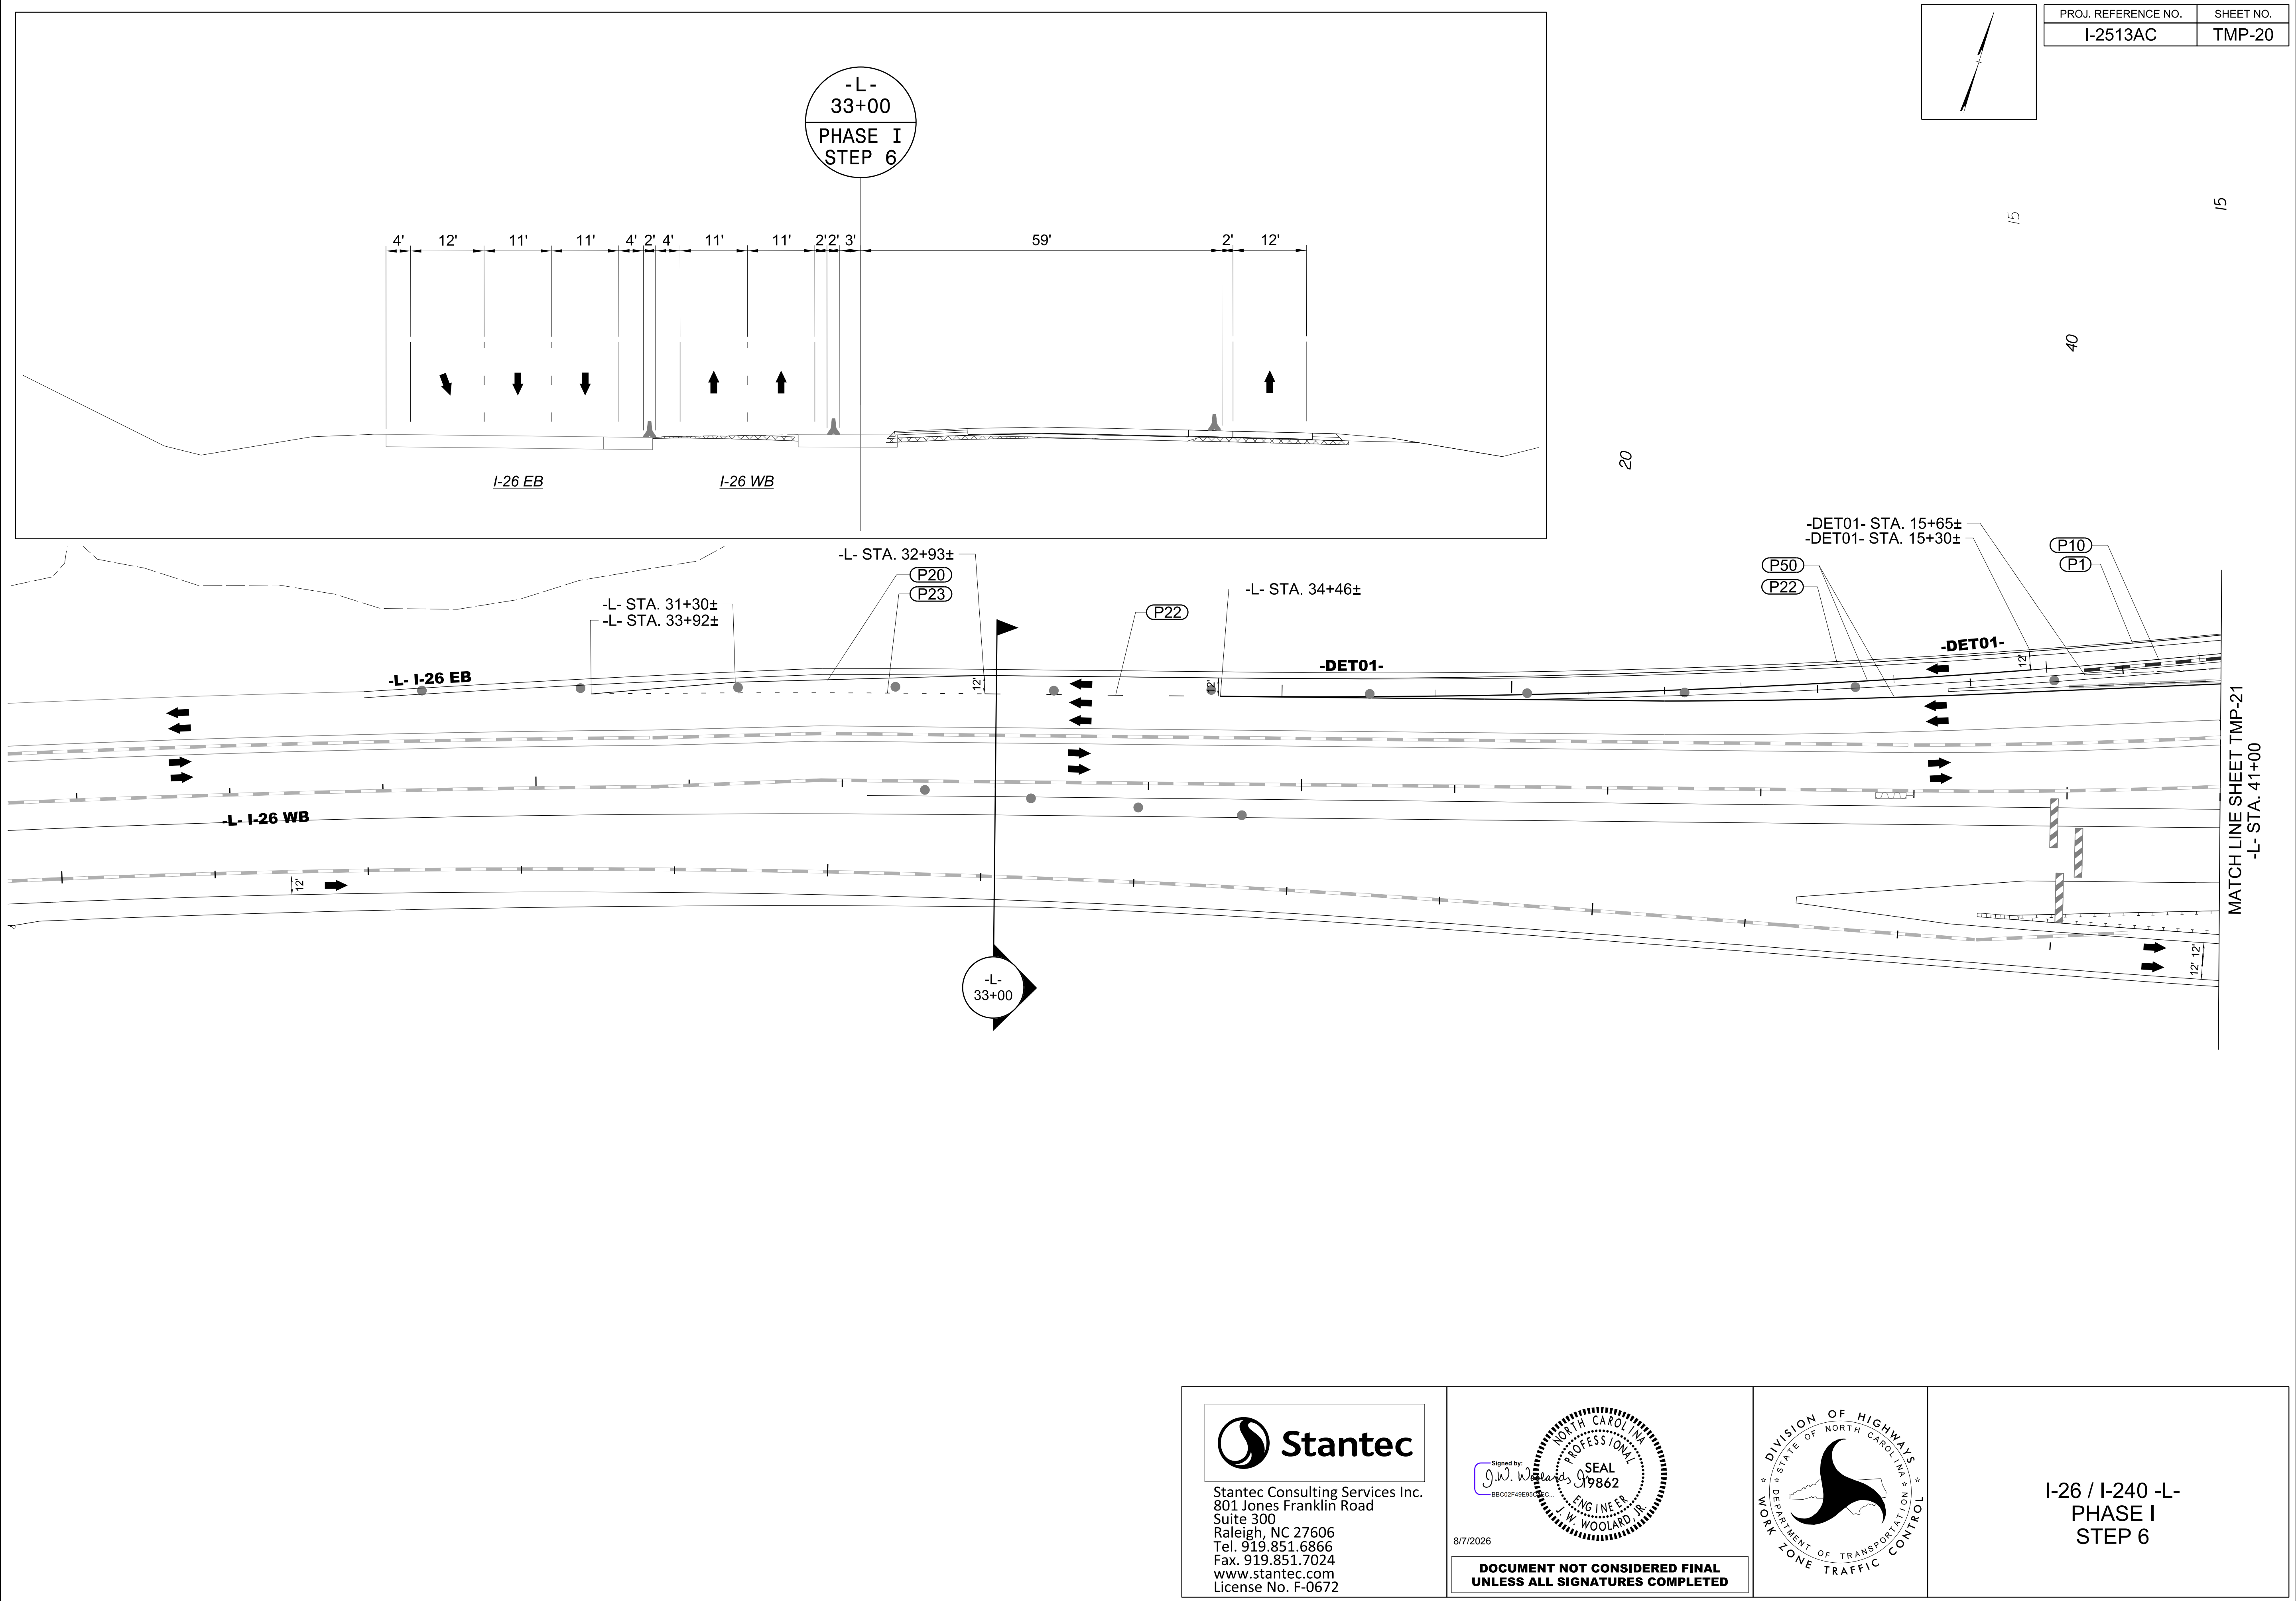


9/10/2026
c:\pwworking\vaecom_ds2\lnd_2020\00237883\I-2513AC_TMP_2\PHASE_01\STEP_06.dgn
angood

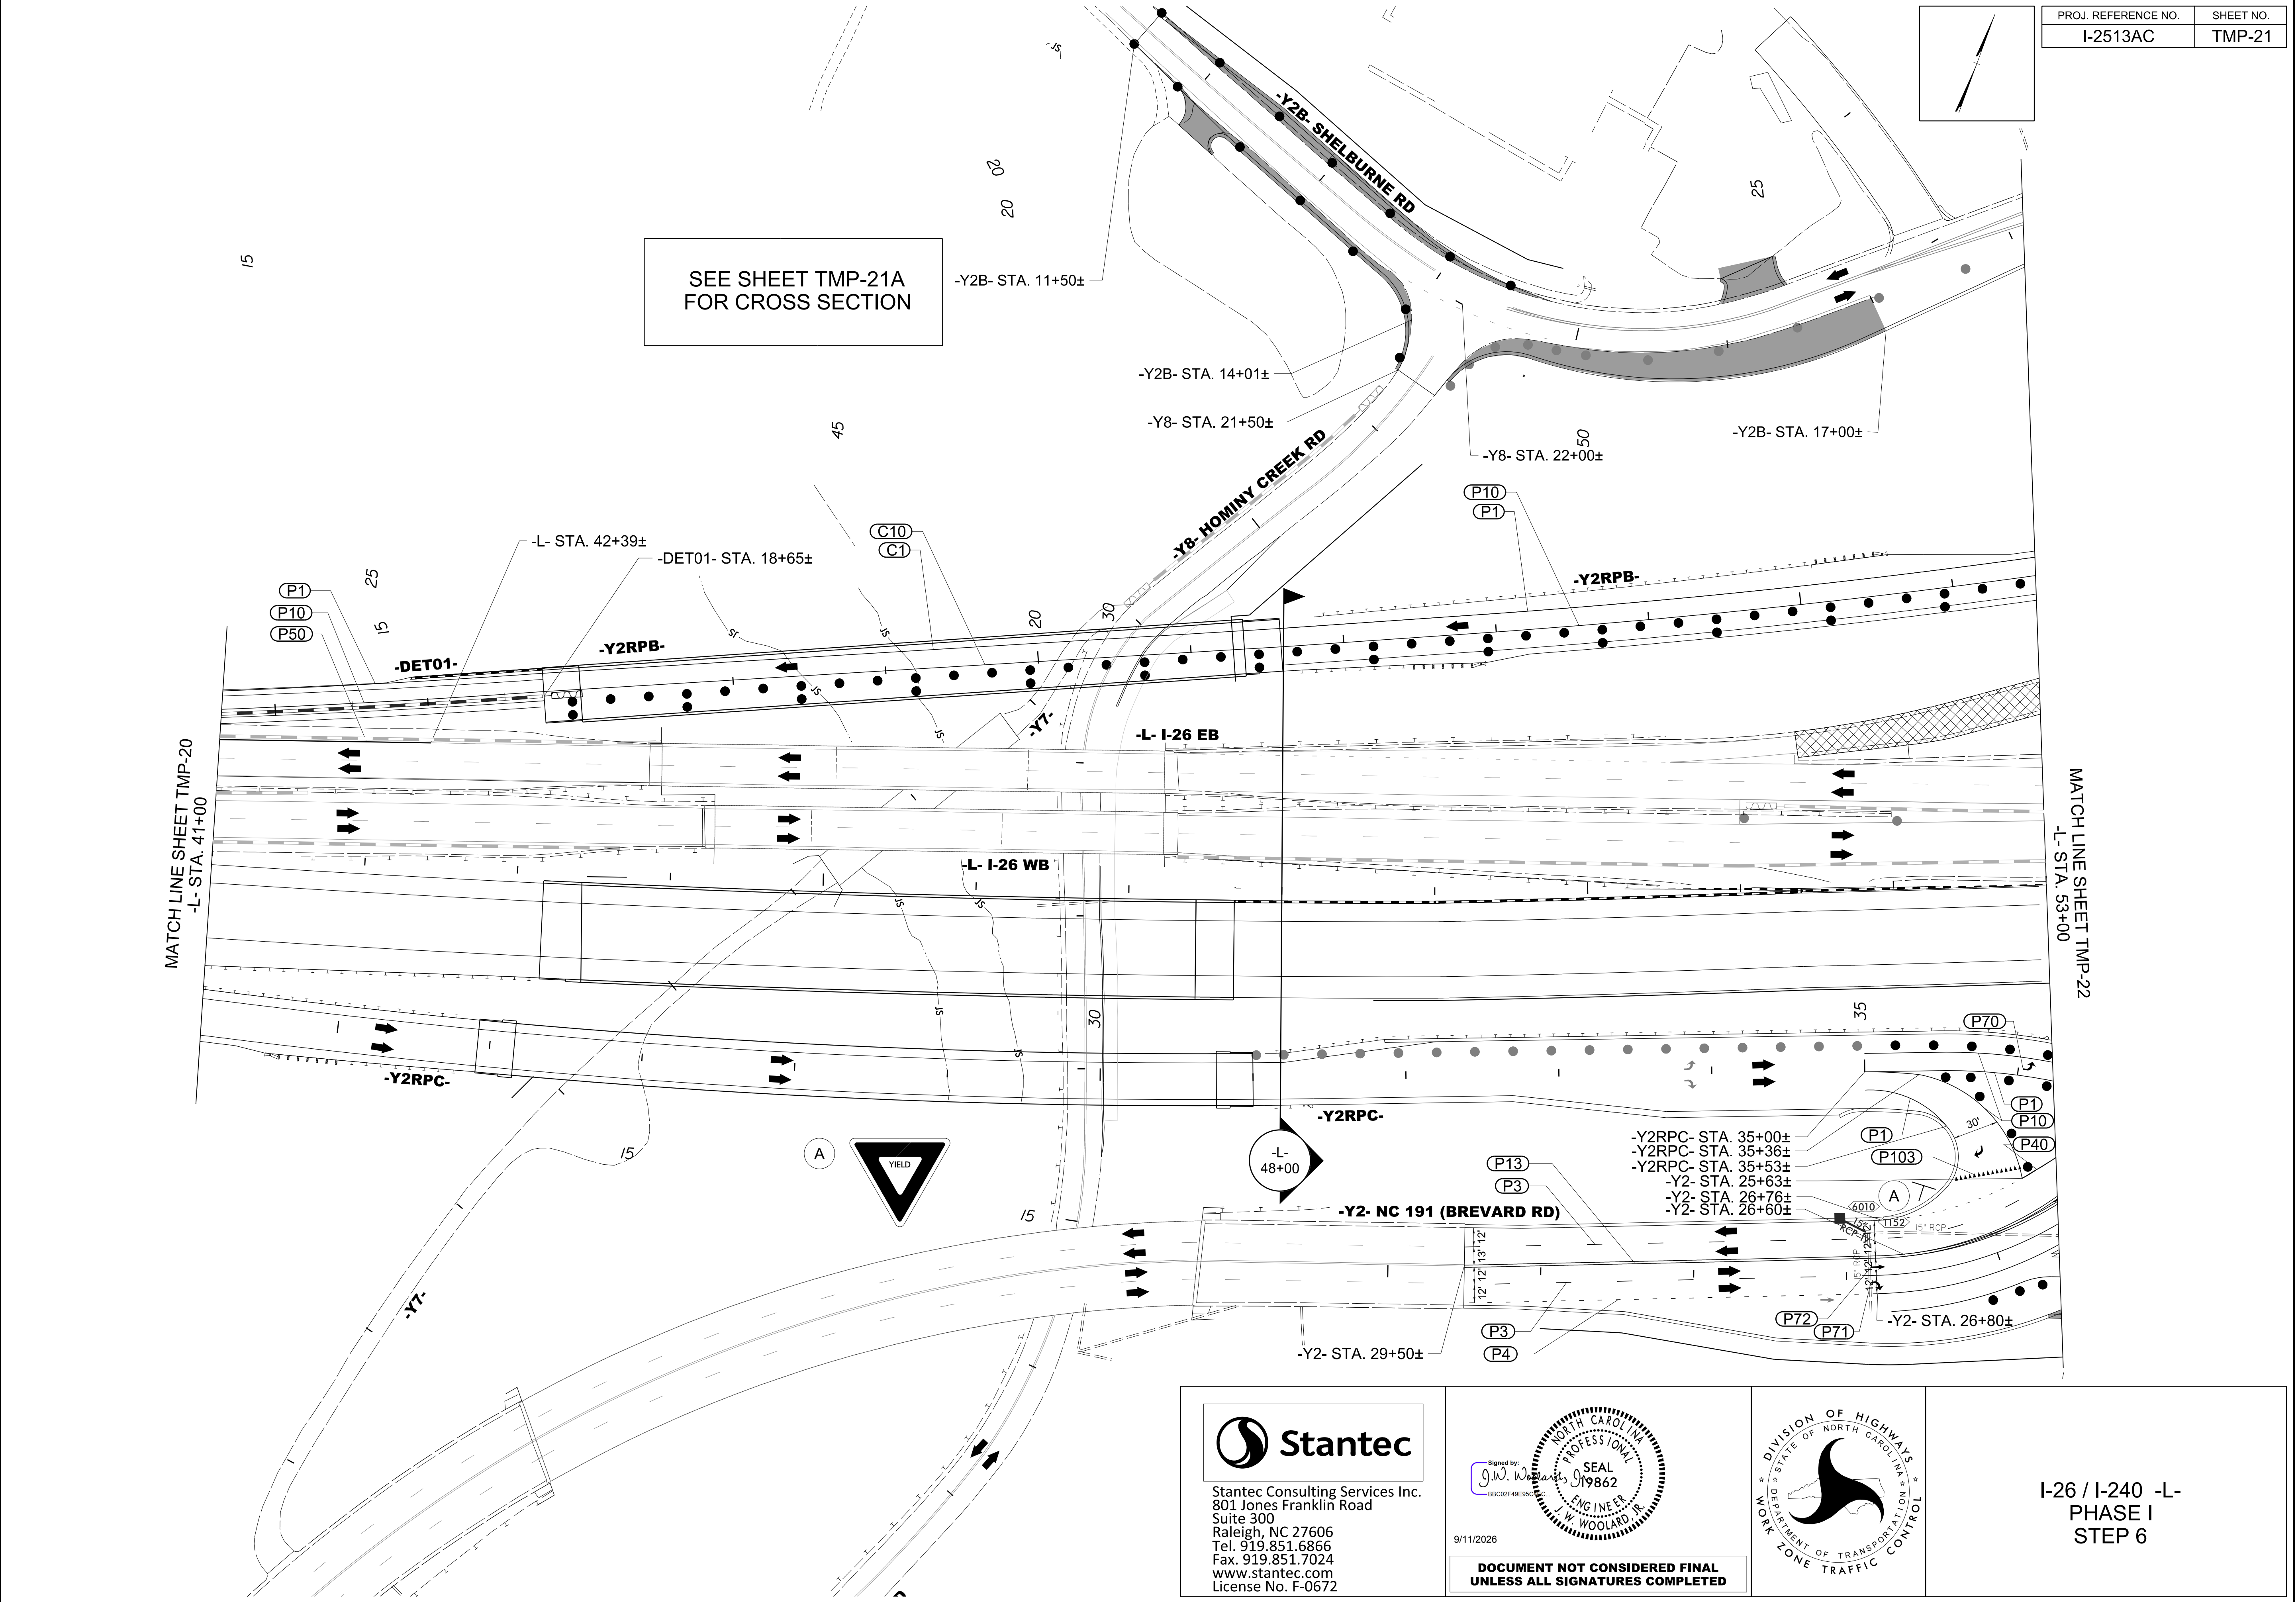

PROJ. REFERENCE NO.	SHEET NO.
I-2513AC	TMP-21


Stantec
Stantec Consulting Services Inc.
801 Jones Franklin Road
Suite 300
Raleigh, NC 27606
Tel. 919.851.6866
Fax. 919.851.7024
www.stantec.com
License No. F-0672

Signed by: *J.W. Woolard*
SEAL
19862
ENGINEER
J.W. WOOLARD, P.E.
9/11/2026
DOCUMENT NOT CONSIDERED FINAL
UNLESS ALL SIGNATURES COMPLETED

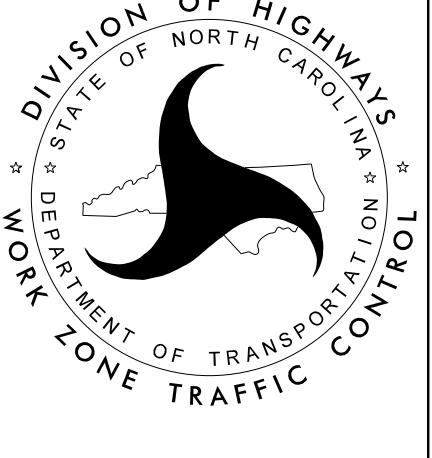

I-26 / I-240 -L-
PHASE I
STEP 6


PROJ. REFERENCE NO.	SHEET NO.
I-2513AC	TMP-21A

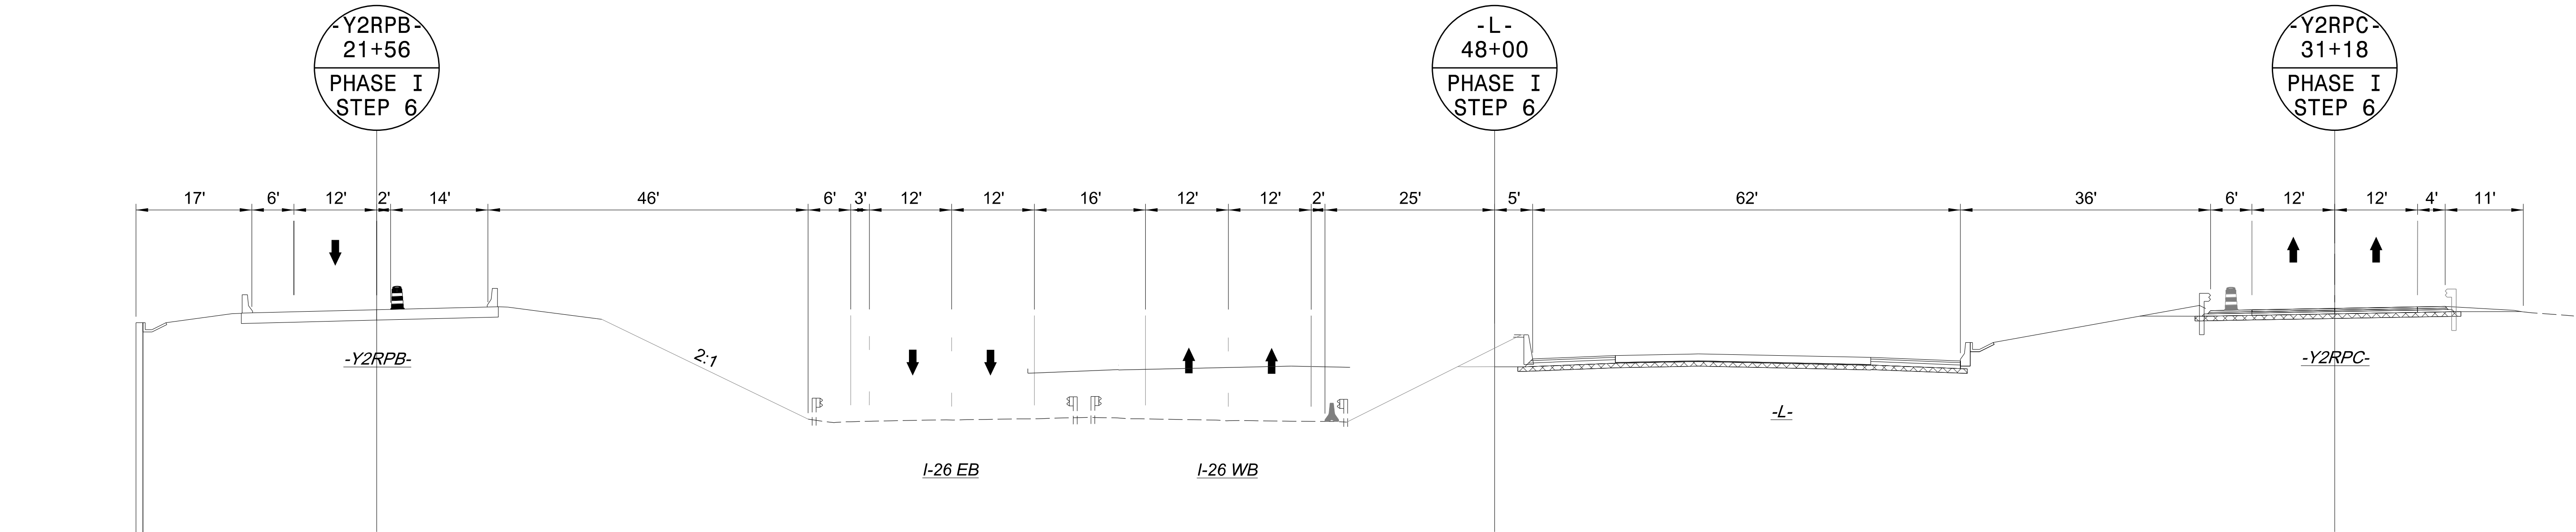


8/7/2026
c:\pwworking\vaecom_ds2\nd_2020\0237883\I-2513AC_TMP_21A_PHASE_01_STEP_06.dgn
angood

**Stantec**

Stantec Consulting Services Inc.
801 Jones Franklin Road
Suite 300
Raleigh, NC 27606
Tel. 919.851.6866
Fax. 919.851.7024
www.stantec.com
License No. F-0672

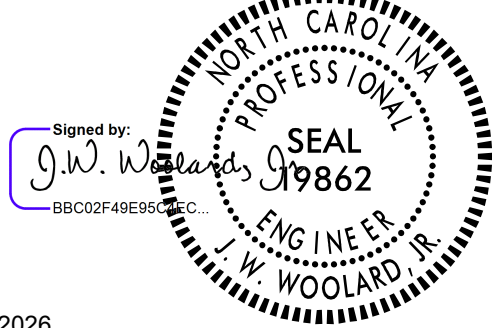

DOCUMENT NOT CONSIDERED FINAL
UNLESS ALL SIGNATURES COMPLETED

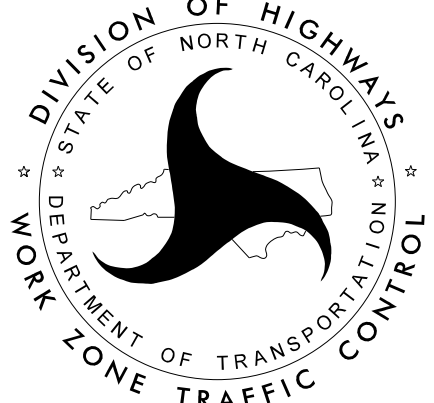


I-26 / I-240 -L-
PHASE I
STEP 6
SECTION







9/11/2026

**DOCUMENT NOT CONSIDERED FINAL
UNLESS ALL SIGNATURES COMPLETED**

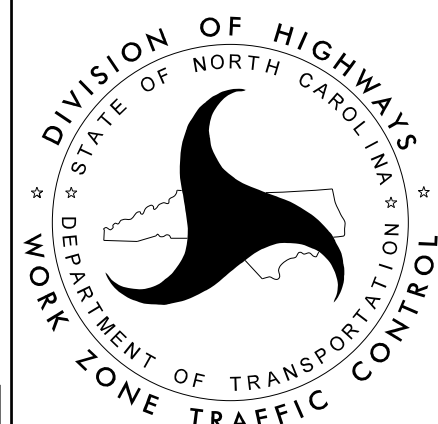

I-26 / I-240 -L-
PHASE I
STEP 6

PROJ. REFERENCE NO.	SHEET NO.
I-2513AC	TMP-22A

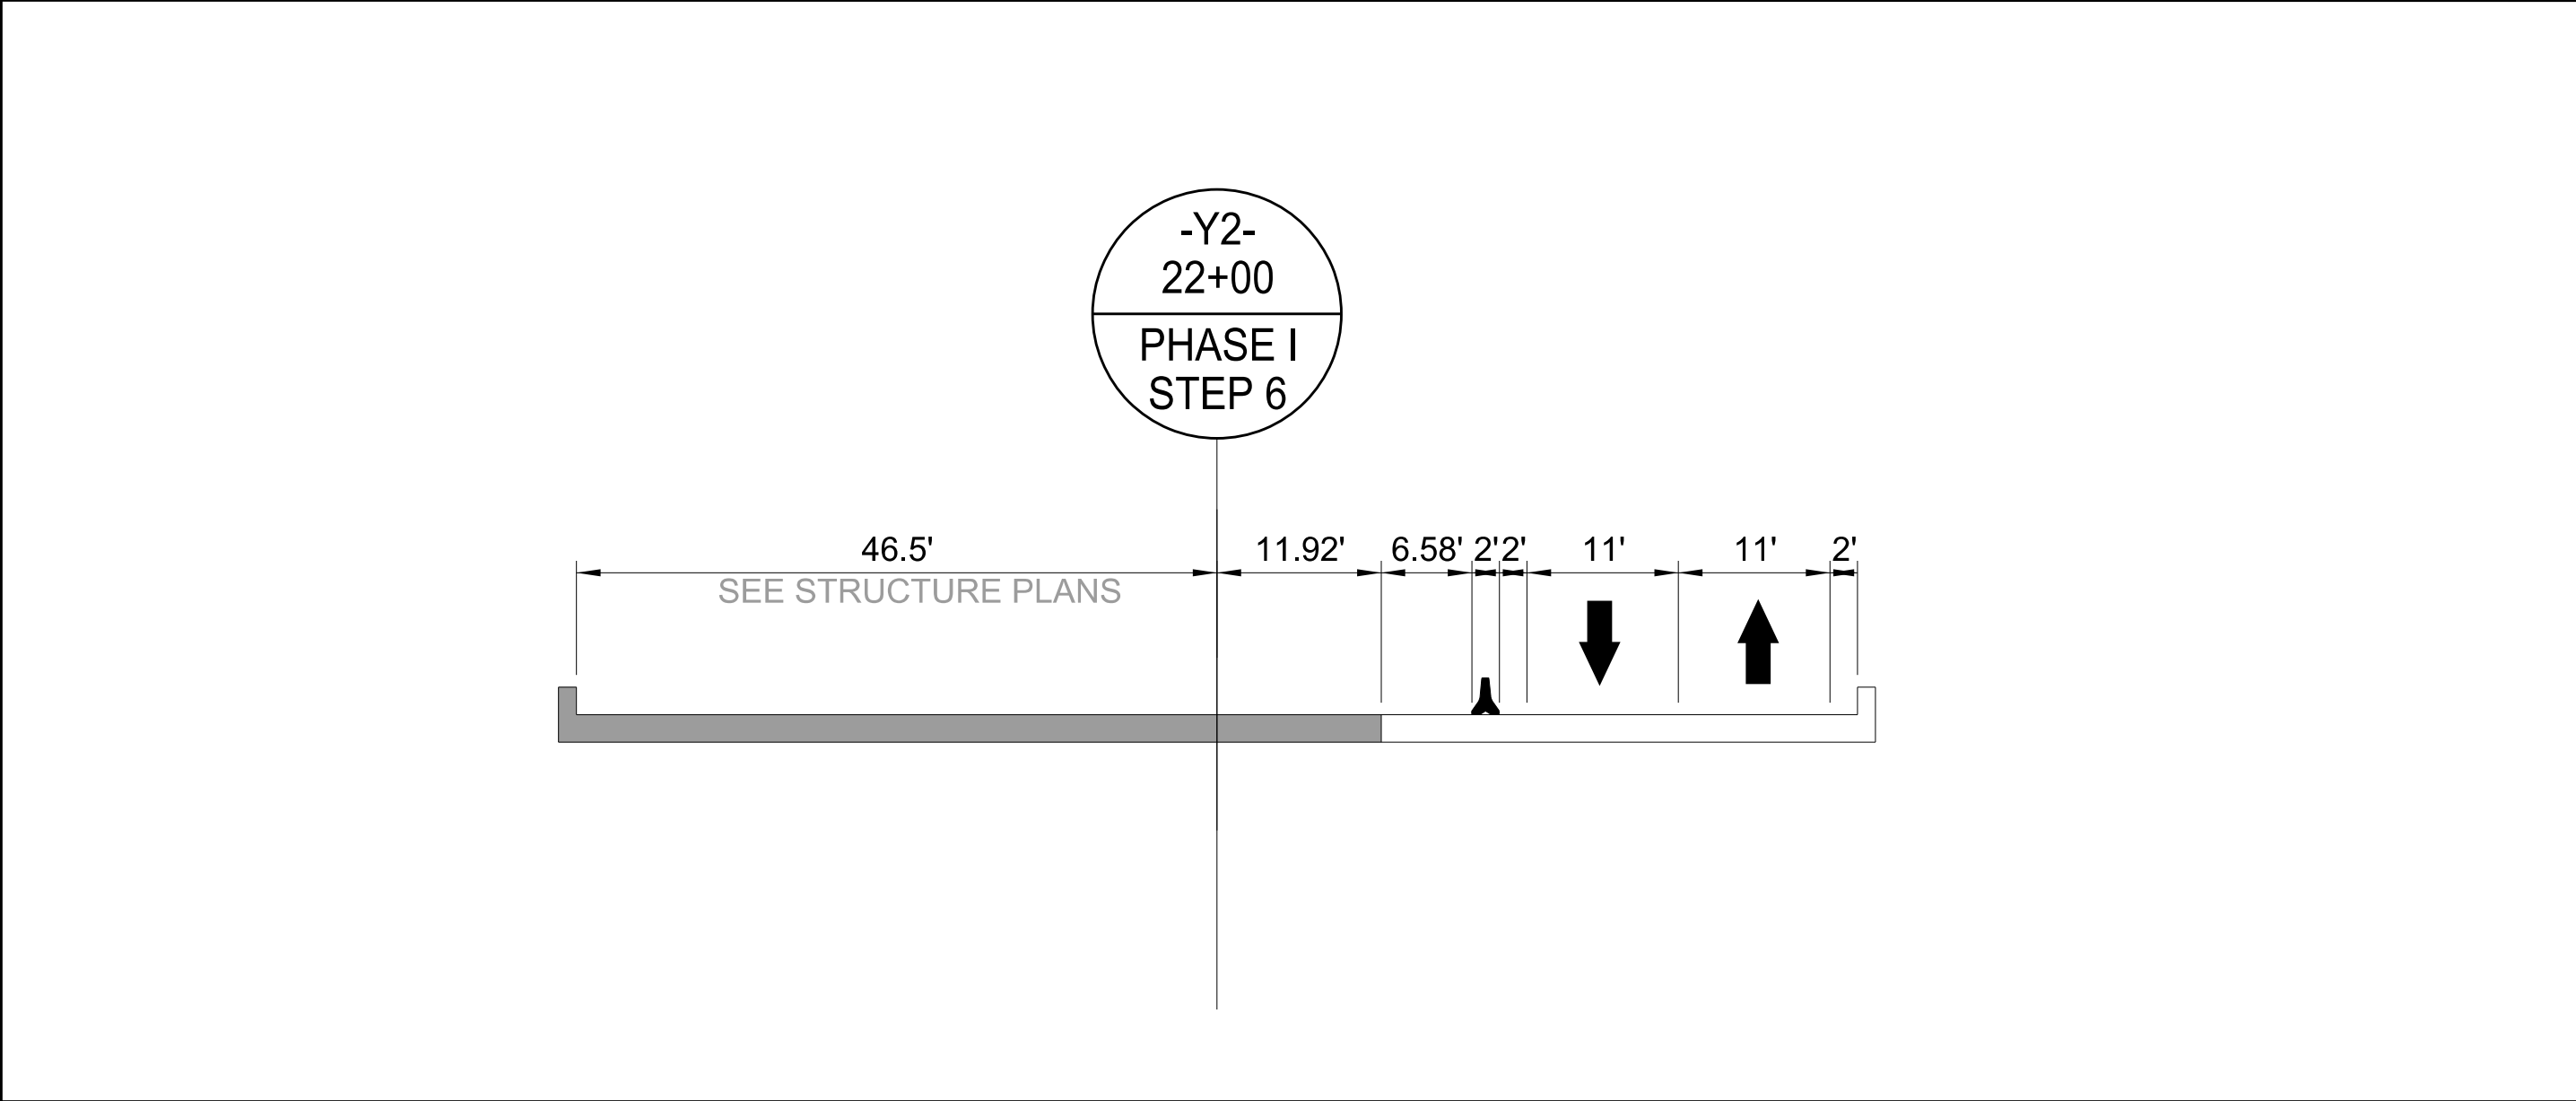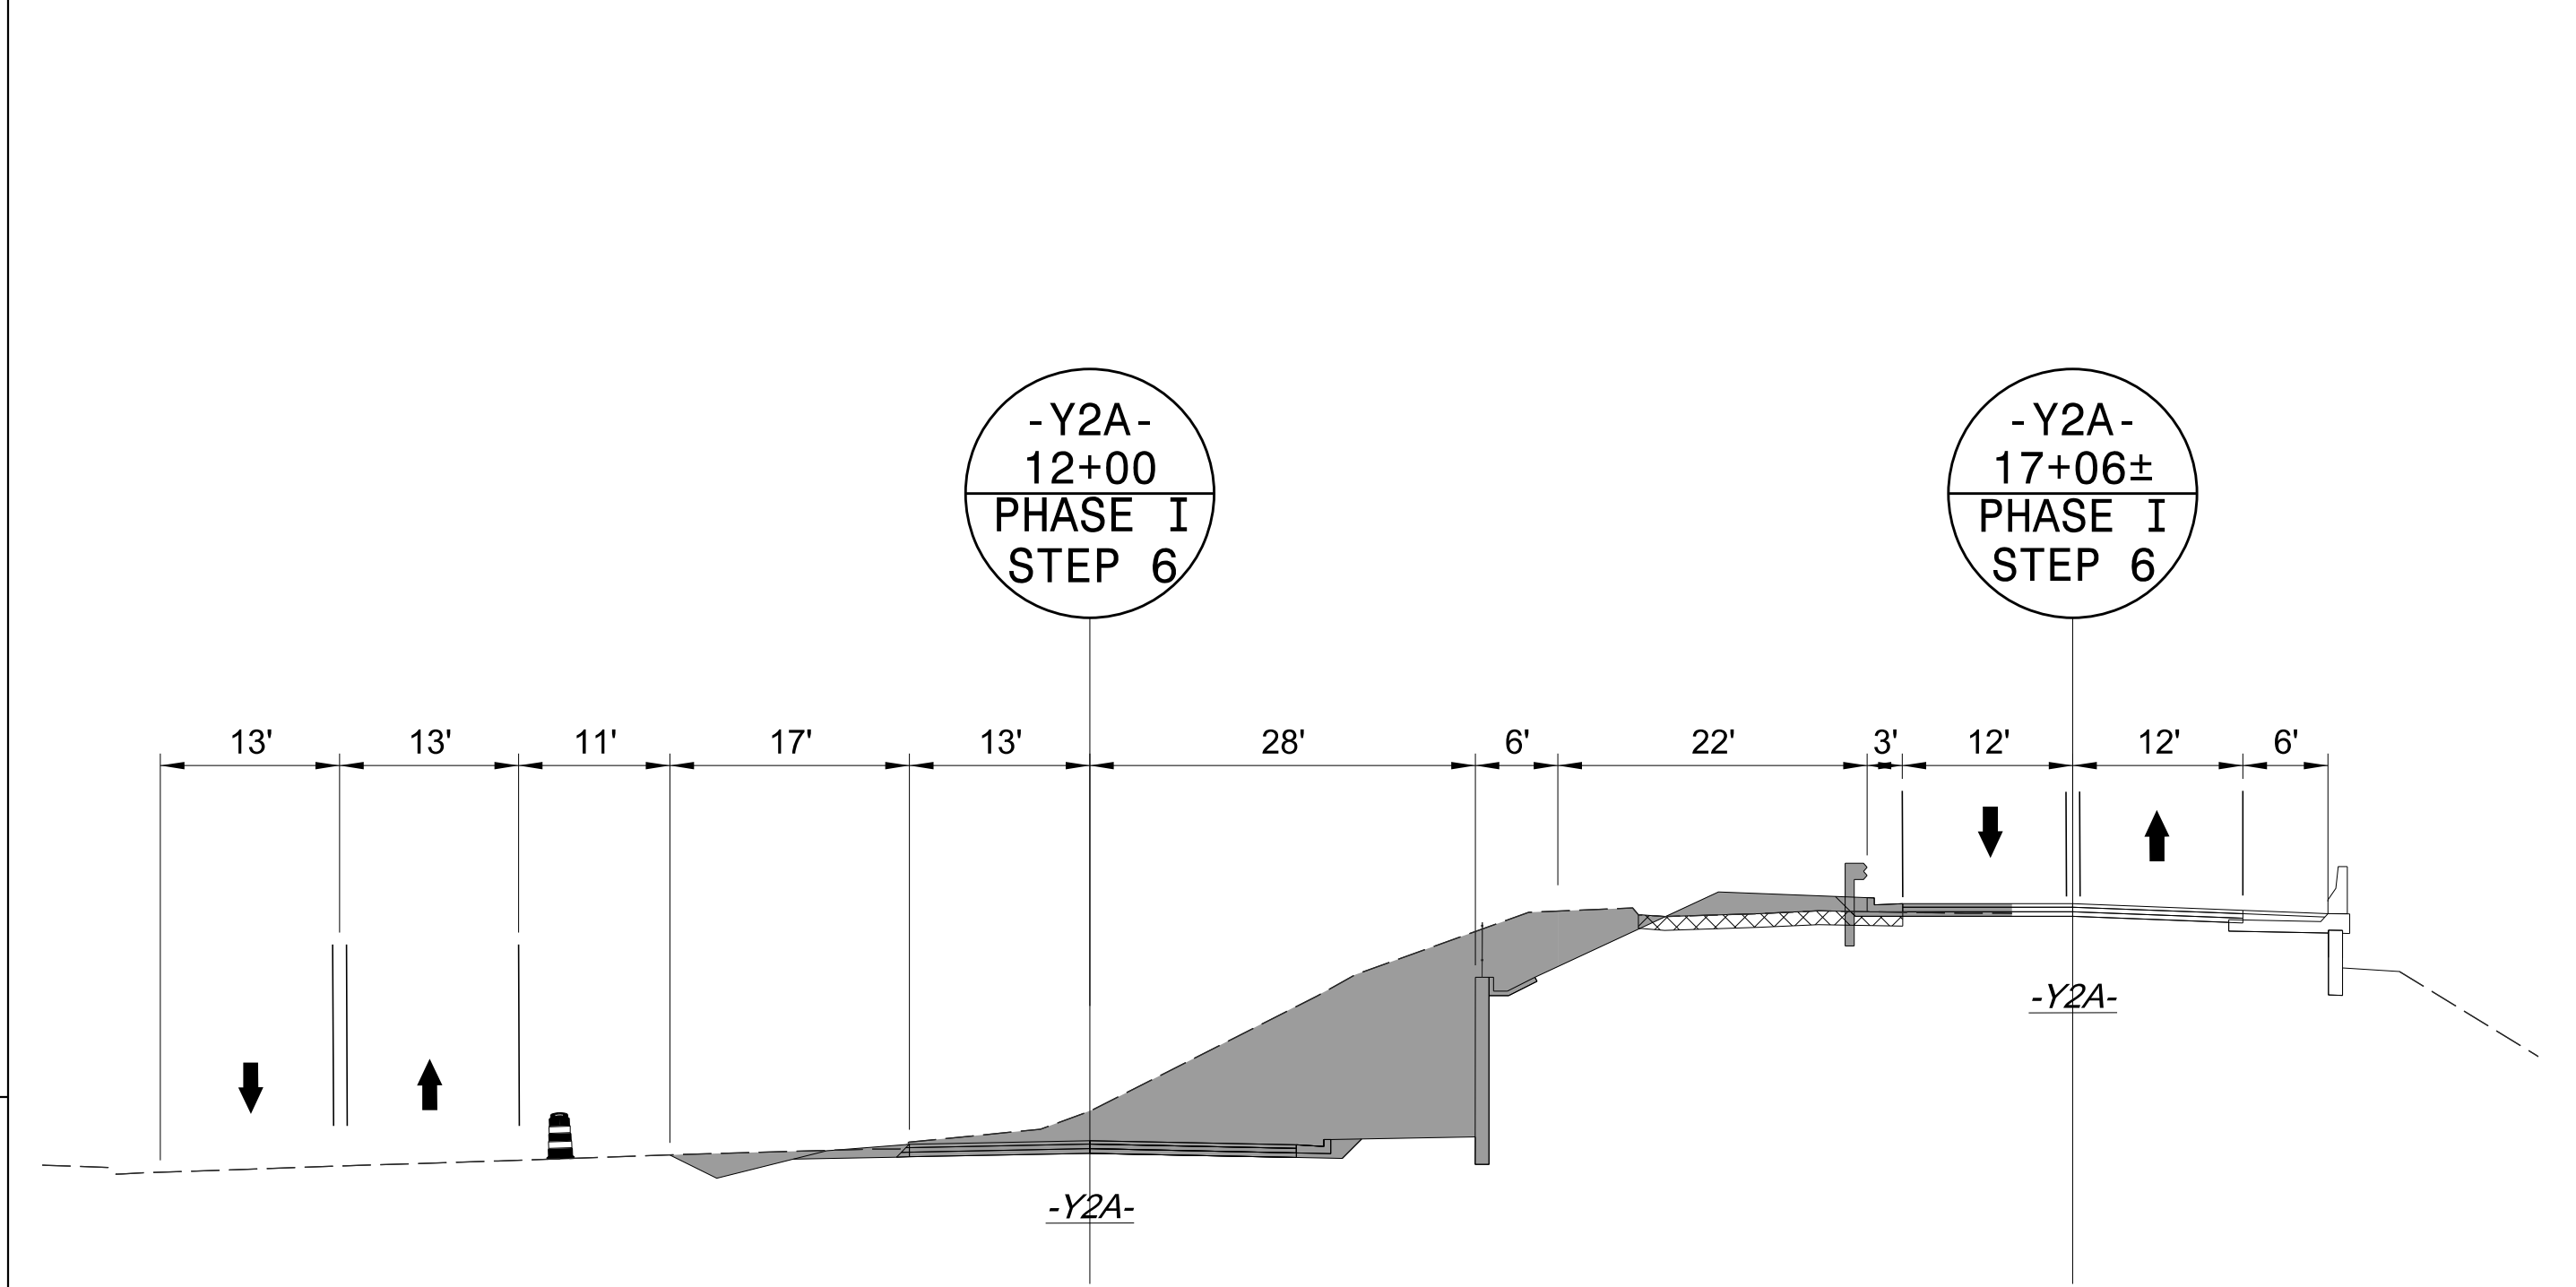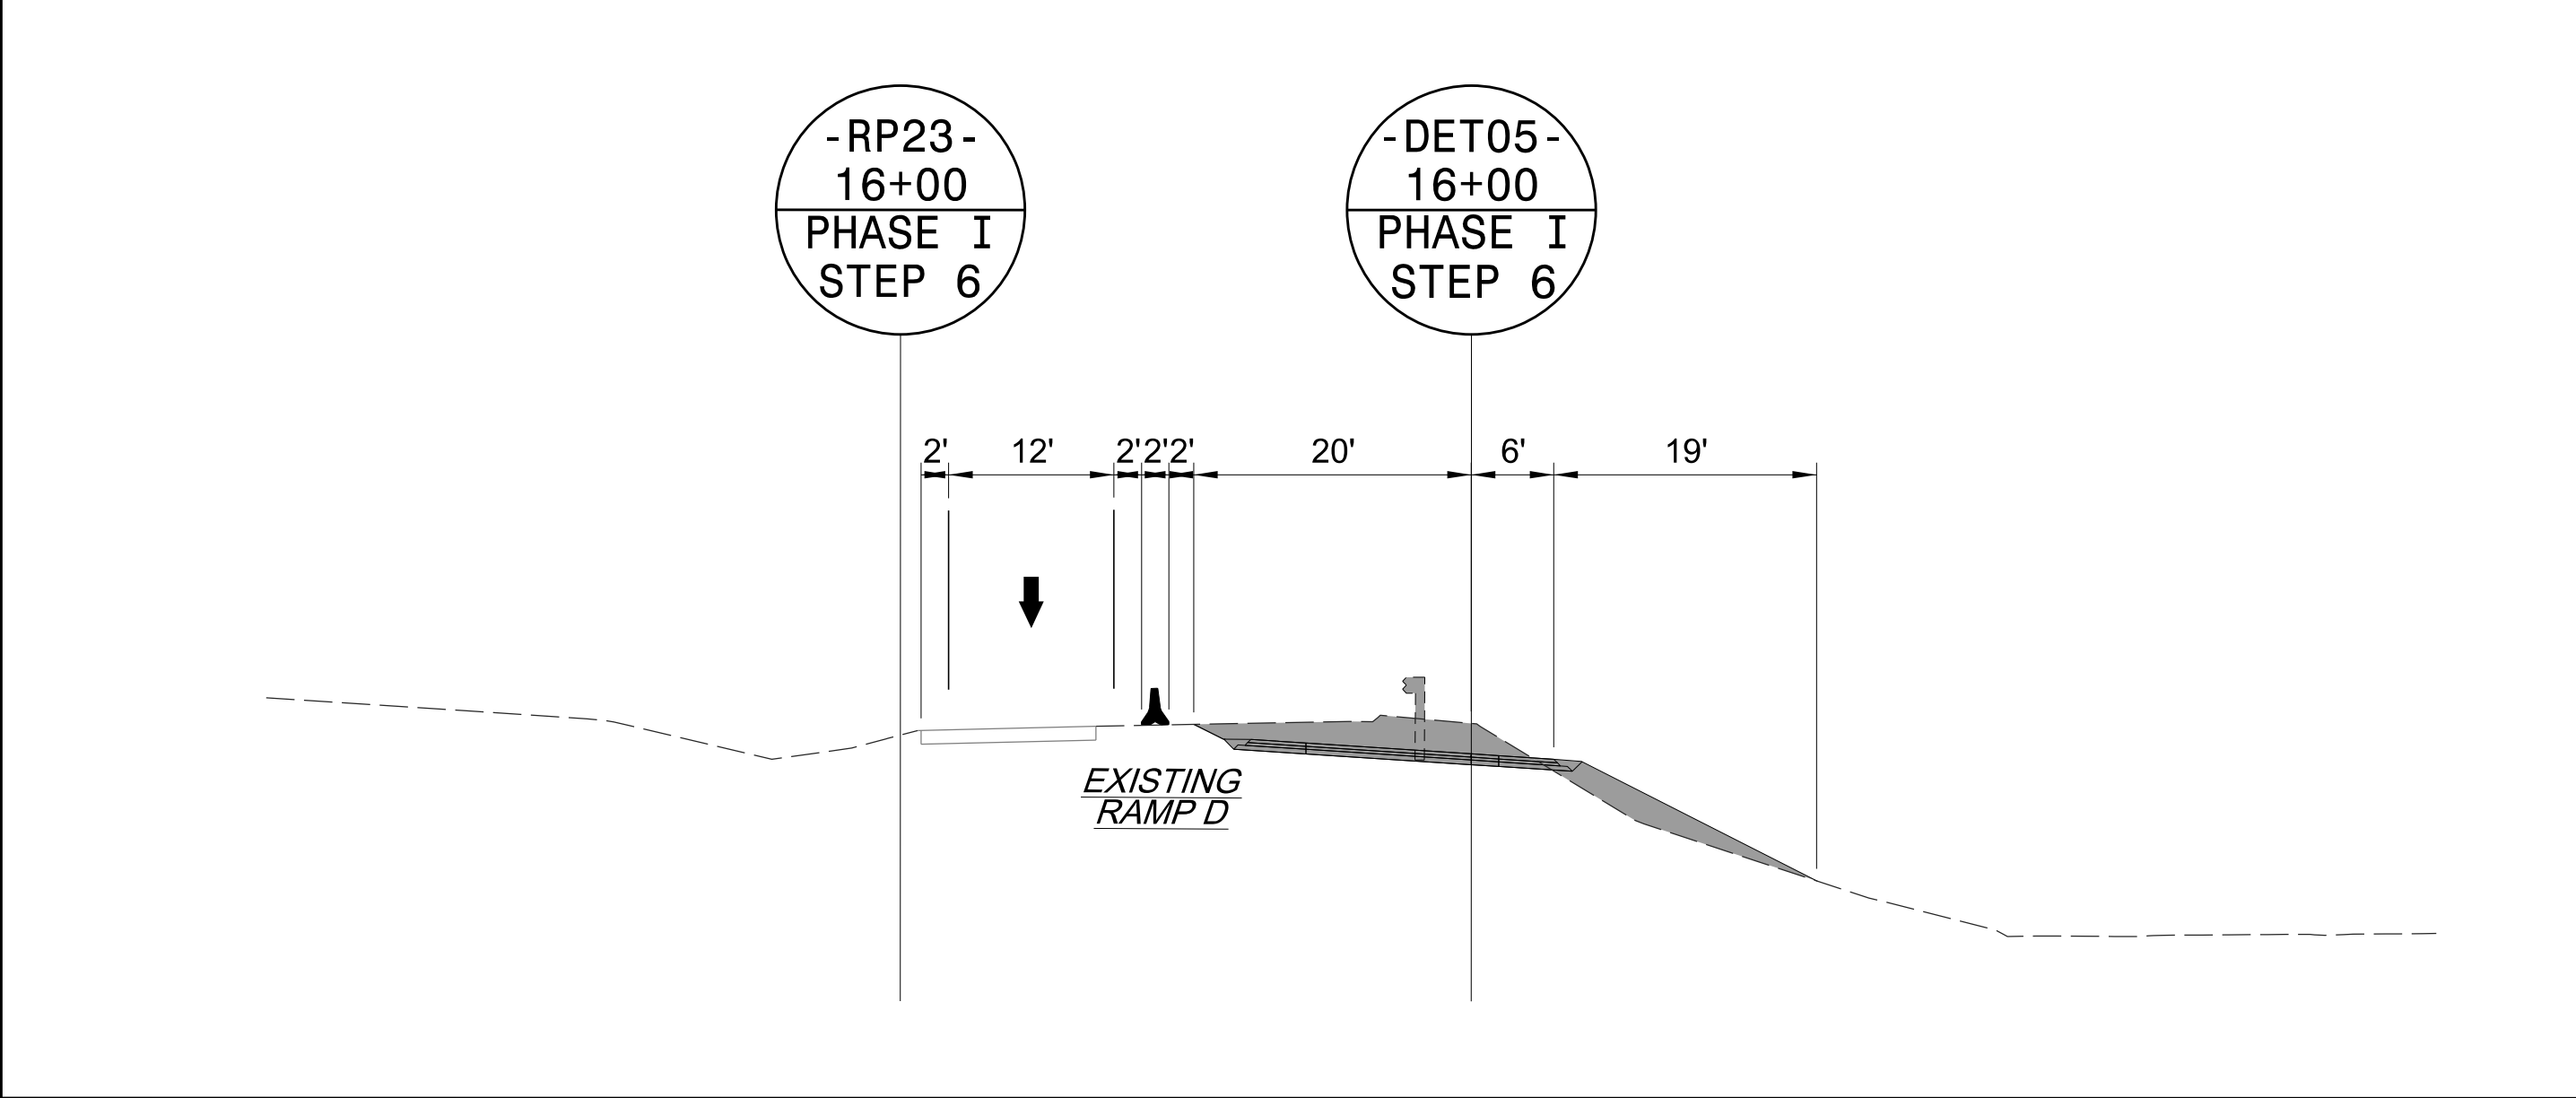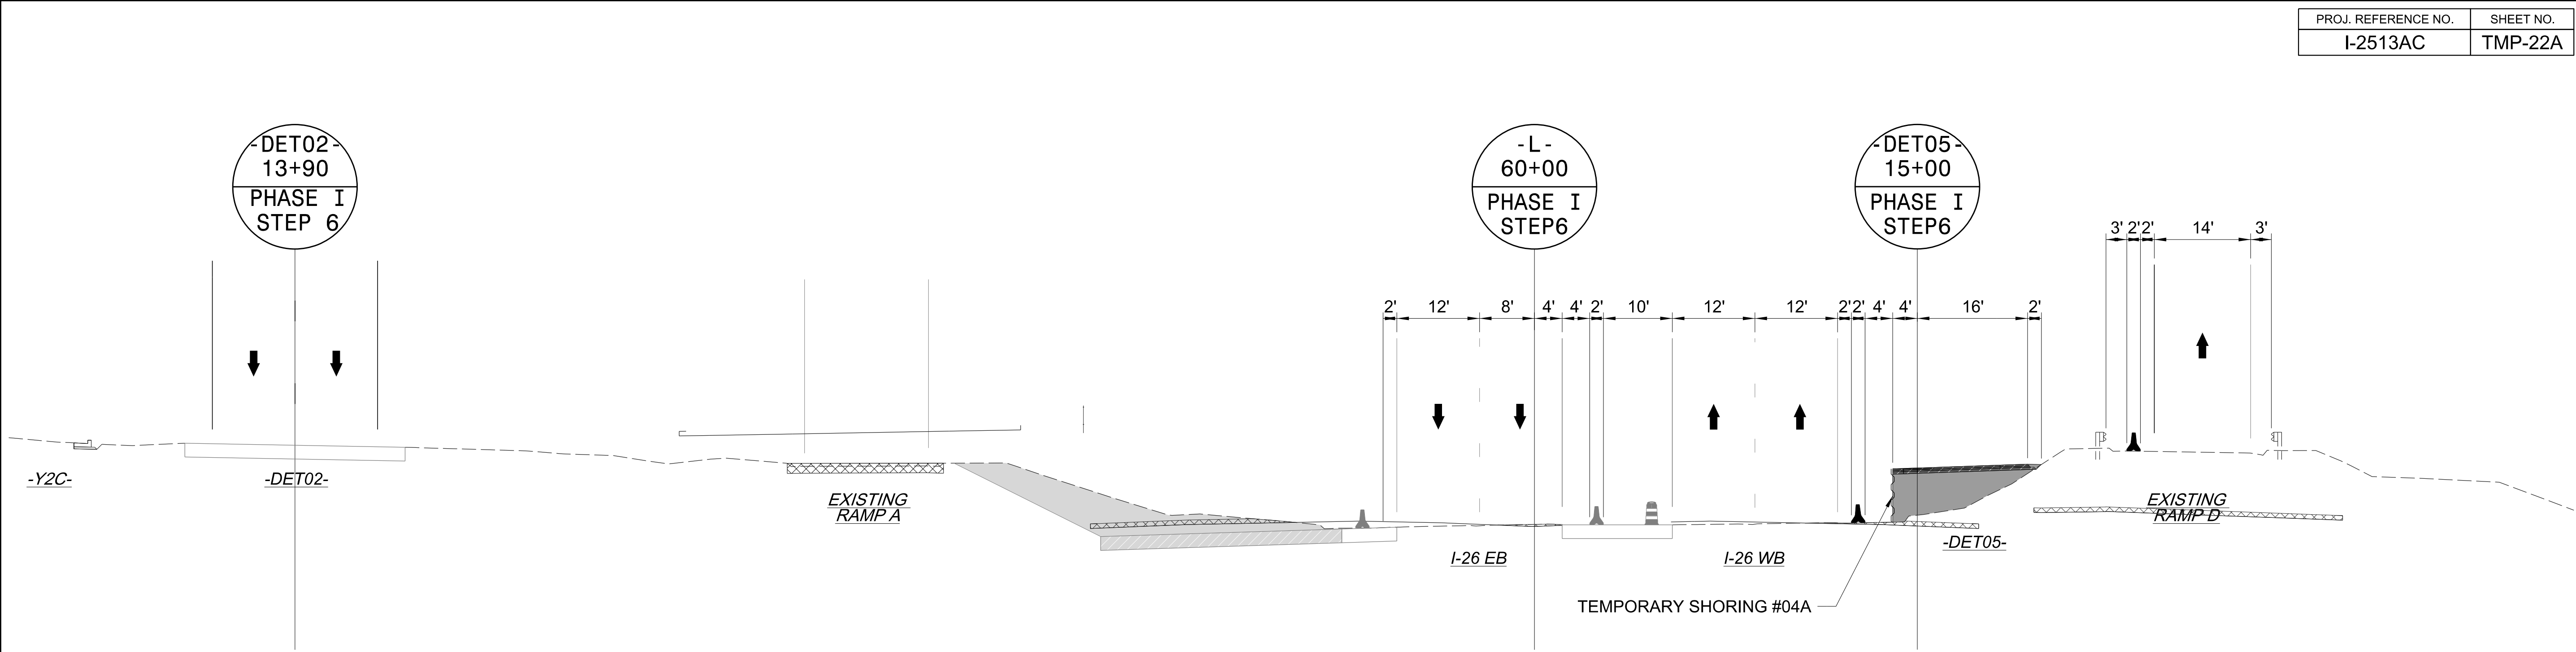

Stantec Consulting Services Inc.
801 Jones Franklin Road
Suite 300
Raleigh, NC 27606
Tel. 919.851.6866
Fax. 919.851.7024
www.stantec.com
License No. F-0672

Signed by:
J.W. Woollard
SEAL
19862
ENGINEER
J.W. WOOLLARD, R.


8/7/2026

**DOCUMENT NOT CONSIDERED FINAL
UNLESS ALL SIGNATURES COMPLETED**

DIVISION OF HIGHWAYS
STATE OF NORTH CAROLINA
DEPARTMENT OF TRANSPORTATION
WORK ZONE TRAFFIC CONTROL

I-26 / I-240 -L-
PHASE I
STEP 6
SECTION

8/7/2026
c:\pwworking\vaecom_ds2\nd_2020\00237883\I-2513AC_TMP_23_PHASE_01_STEP_06.dgn
angood

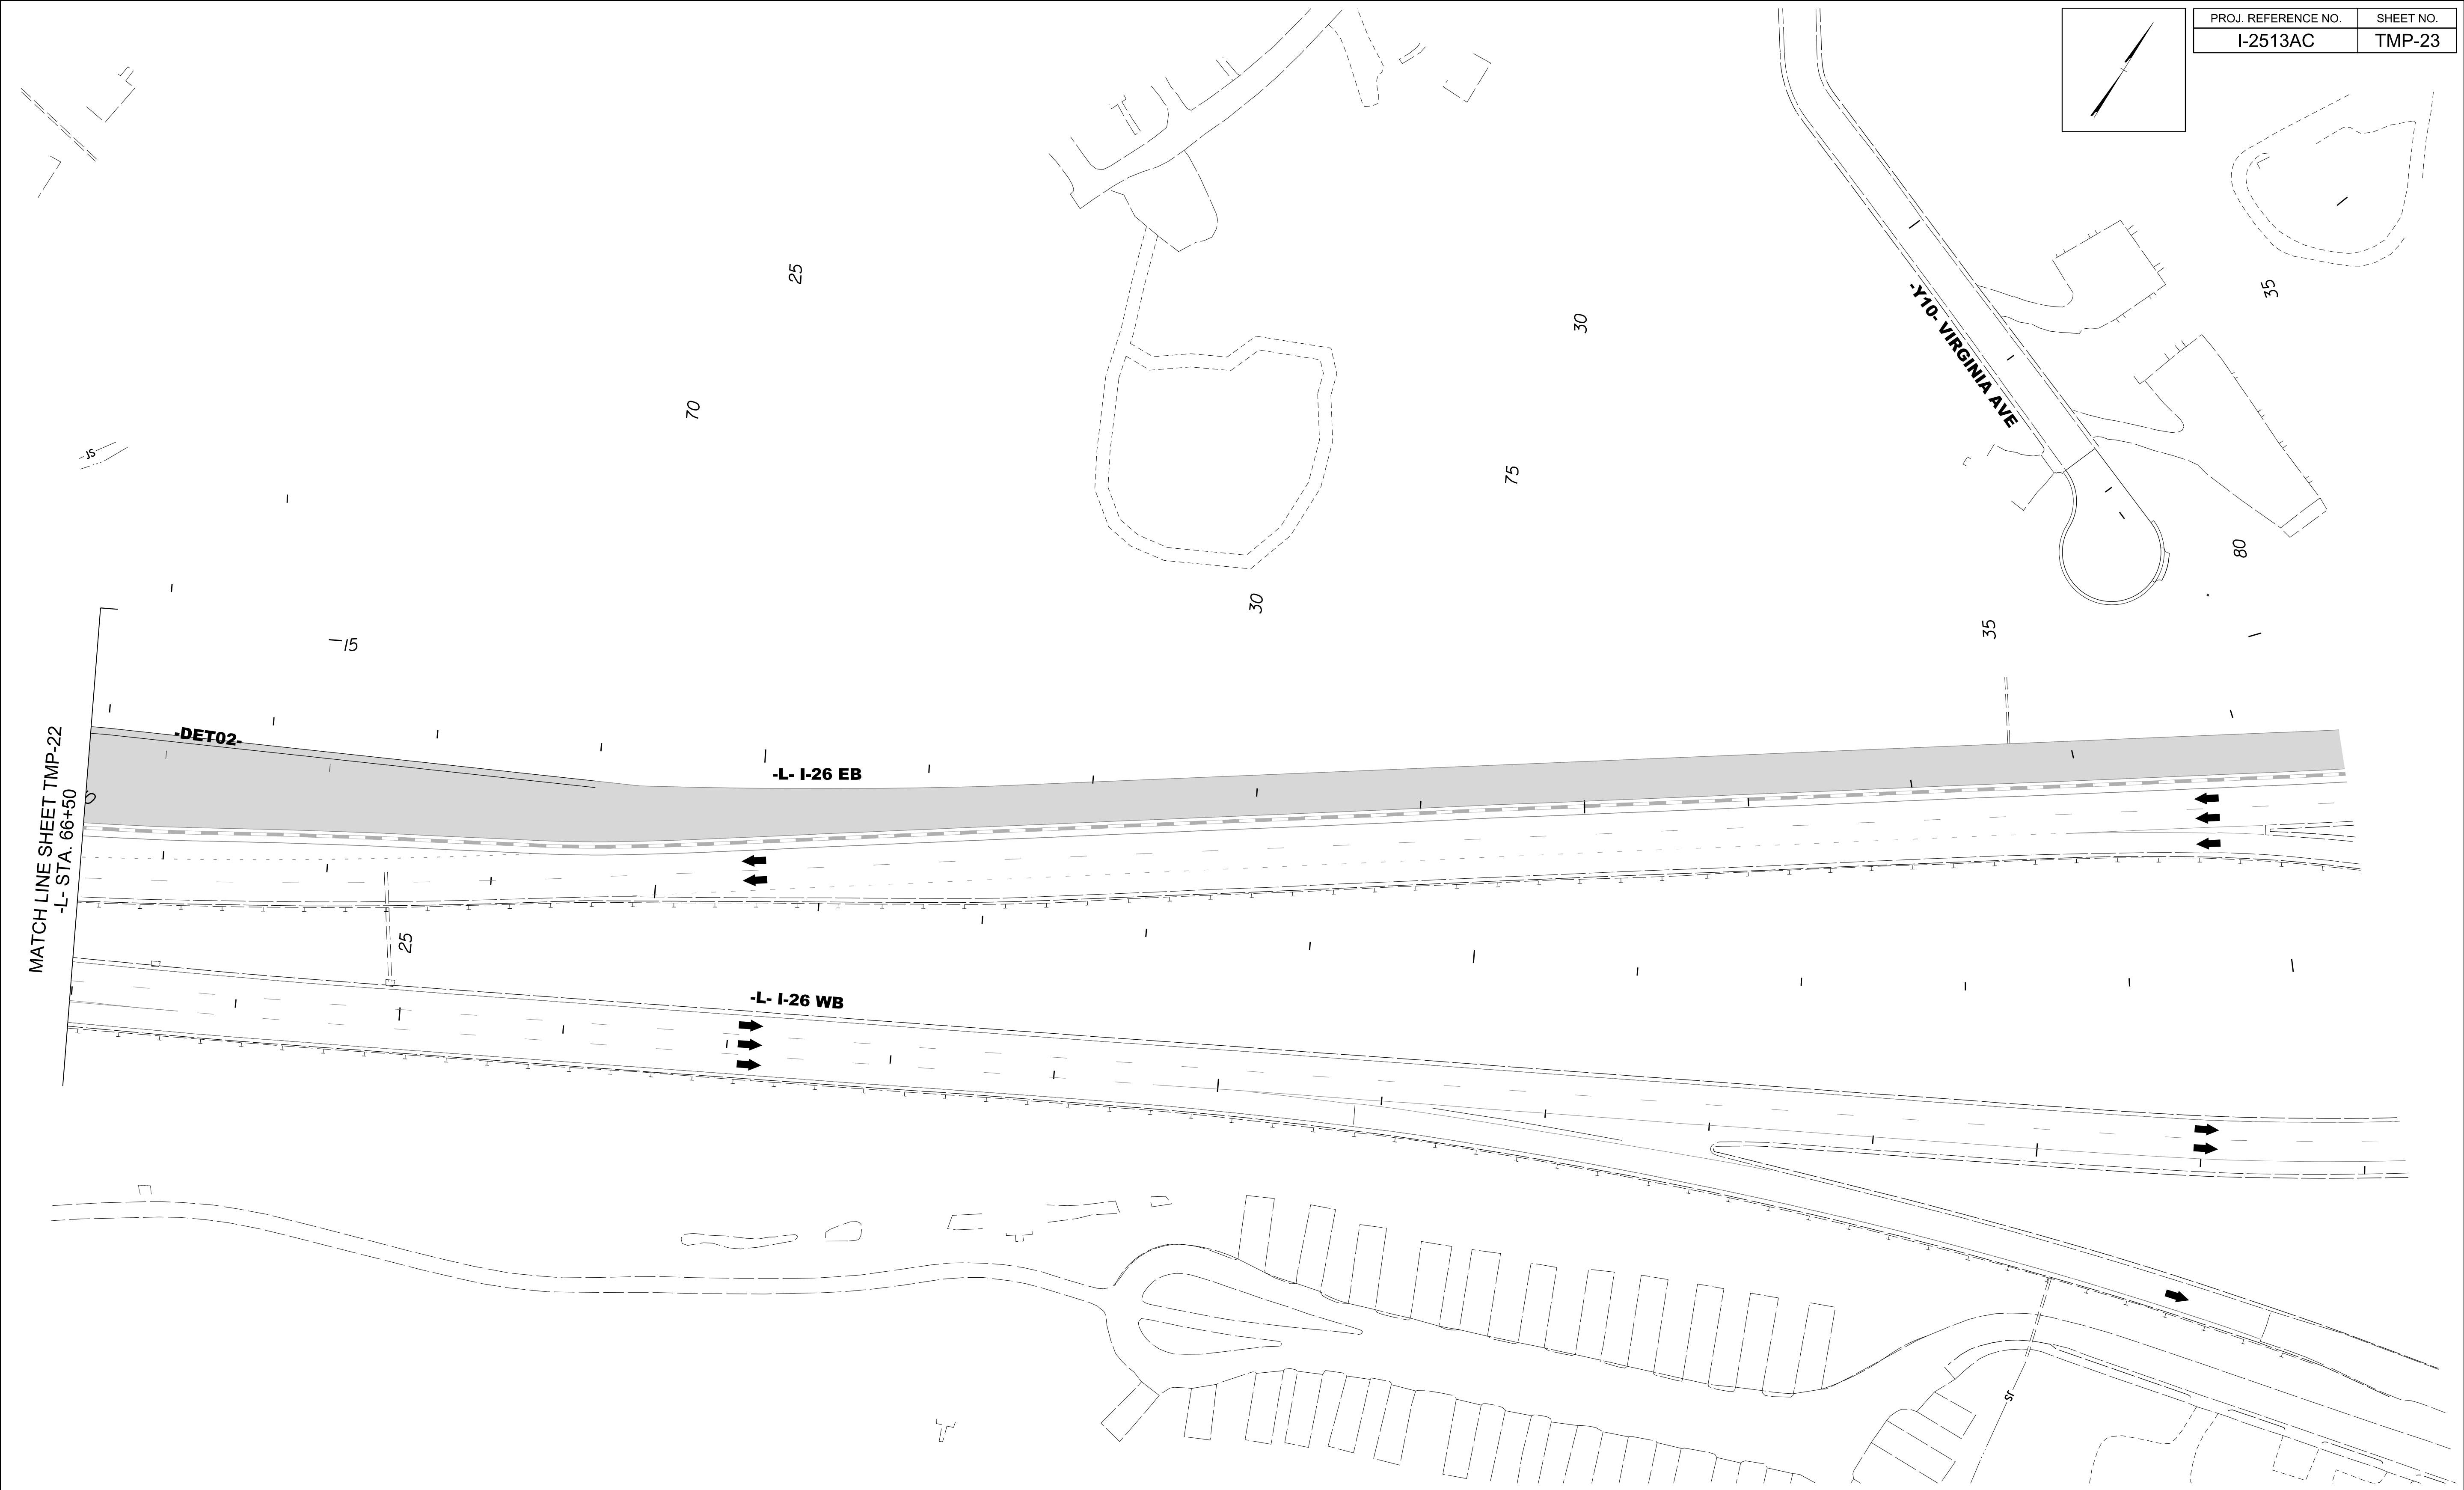

PROJ. REFERENCE NO.	SHEET NO.
I-2513AC	TMP-23




Stantec Consulting Services Inc.
801 Jones Franklin Road
Suite 300
Raleigh, NC 27606
Tel. 919.851.6866
Fax. 919.851.7024
www.stantec.com
License No. F-0672





Signed by:
J.W. Woolard
Professional Engineer
No. 19862
Exp. 12/31/2026

8/7/2026

**DOCUMENT NOT CONSIDERED FINAL
UNLESS ALL SIGNATURES COMPLETED**

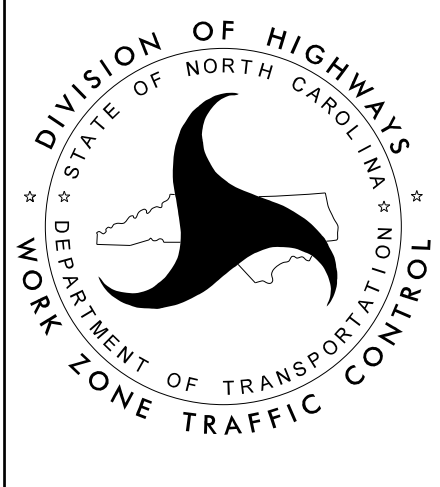

I-26 / I-240 -L-
PHASE I
STEP 6

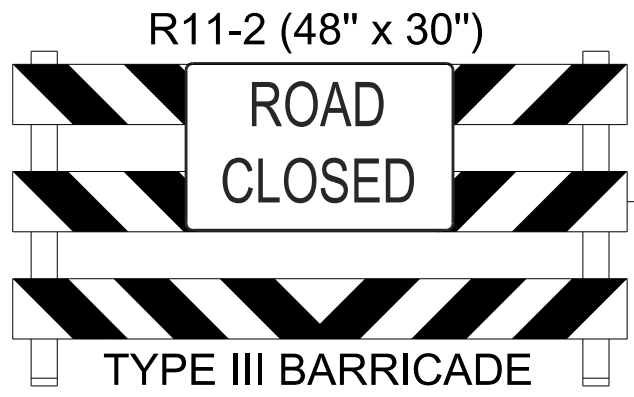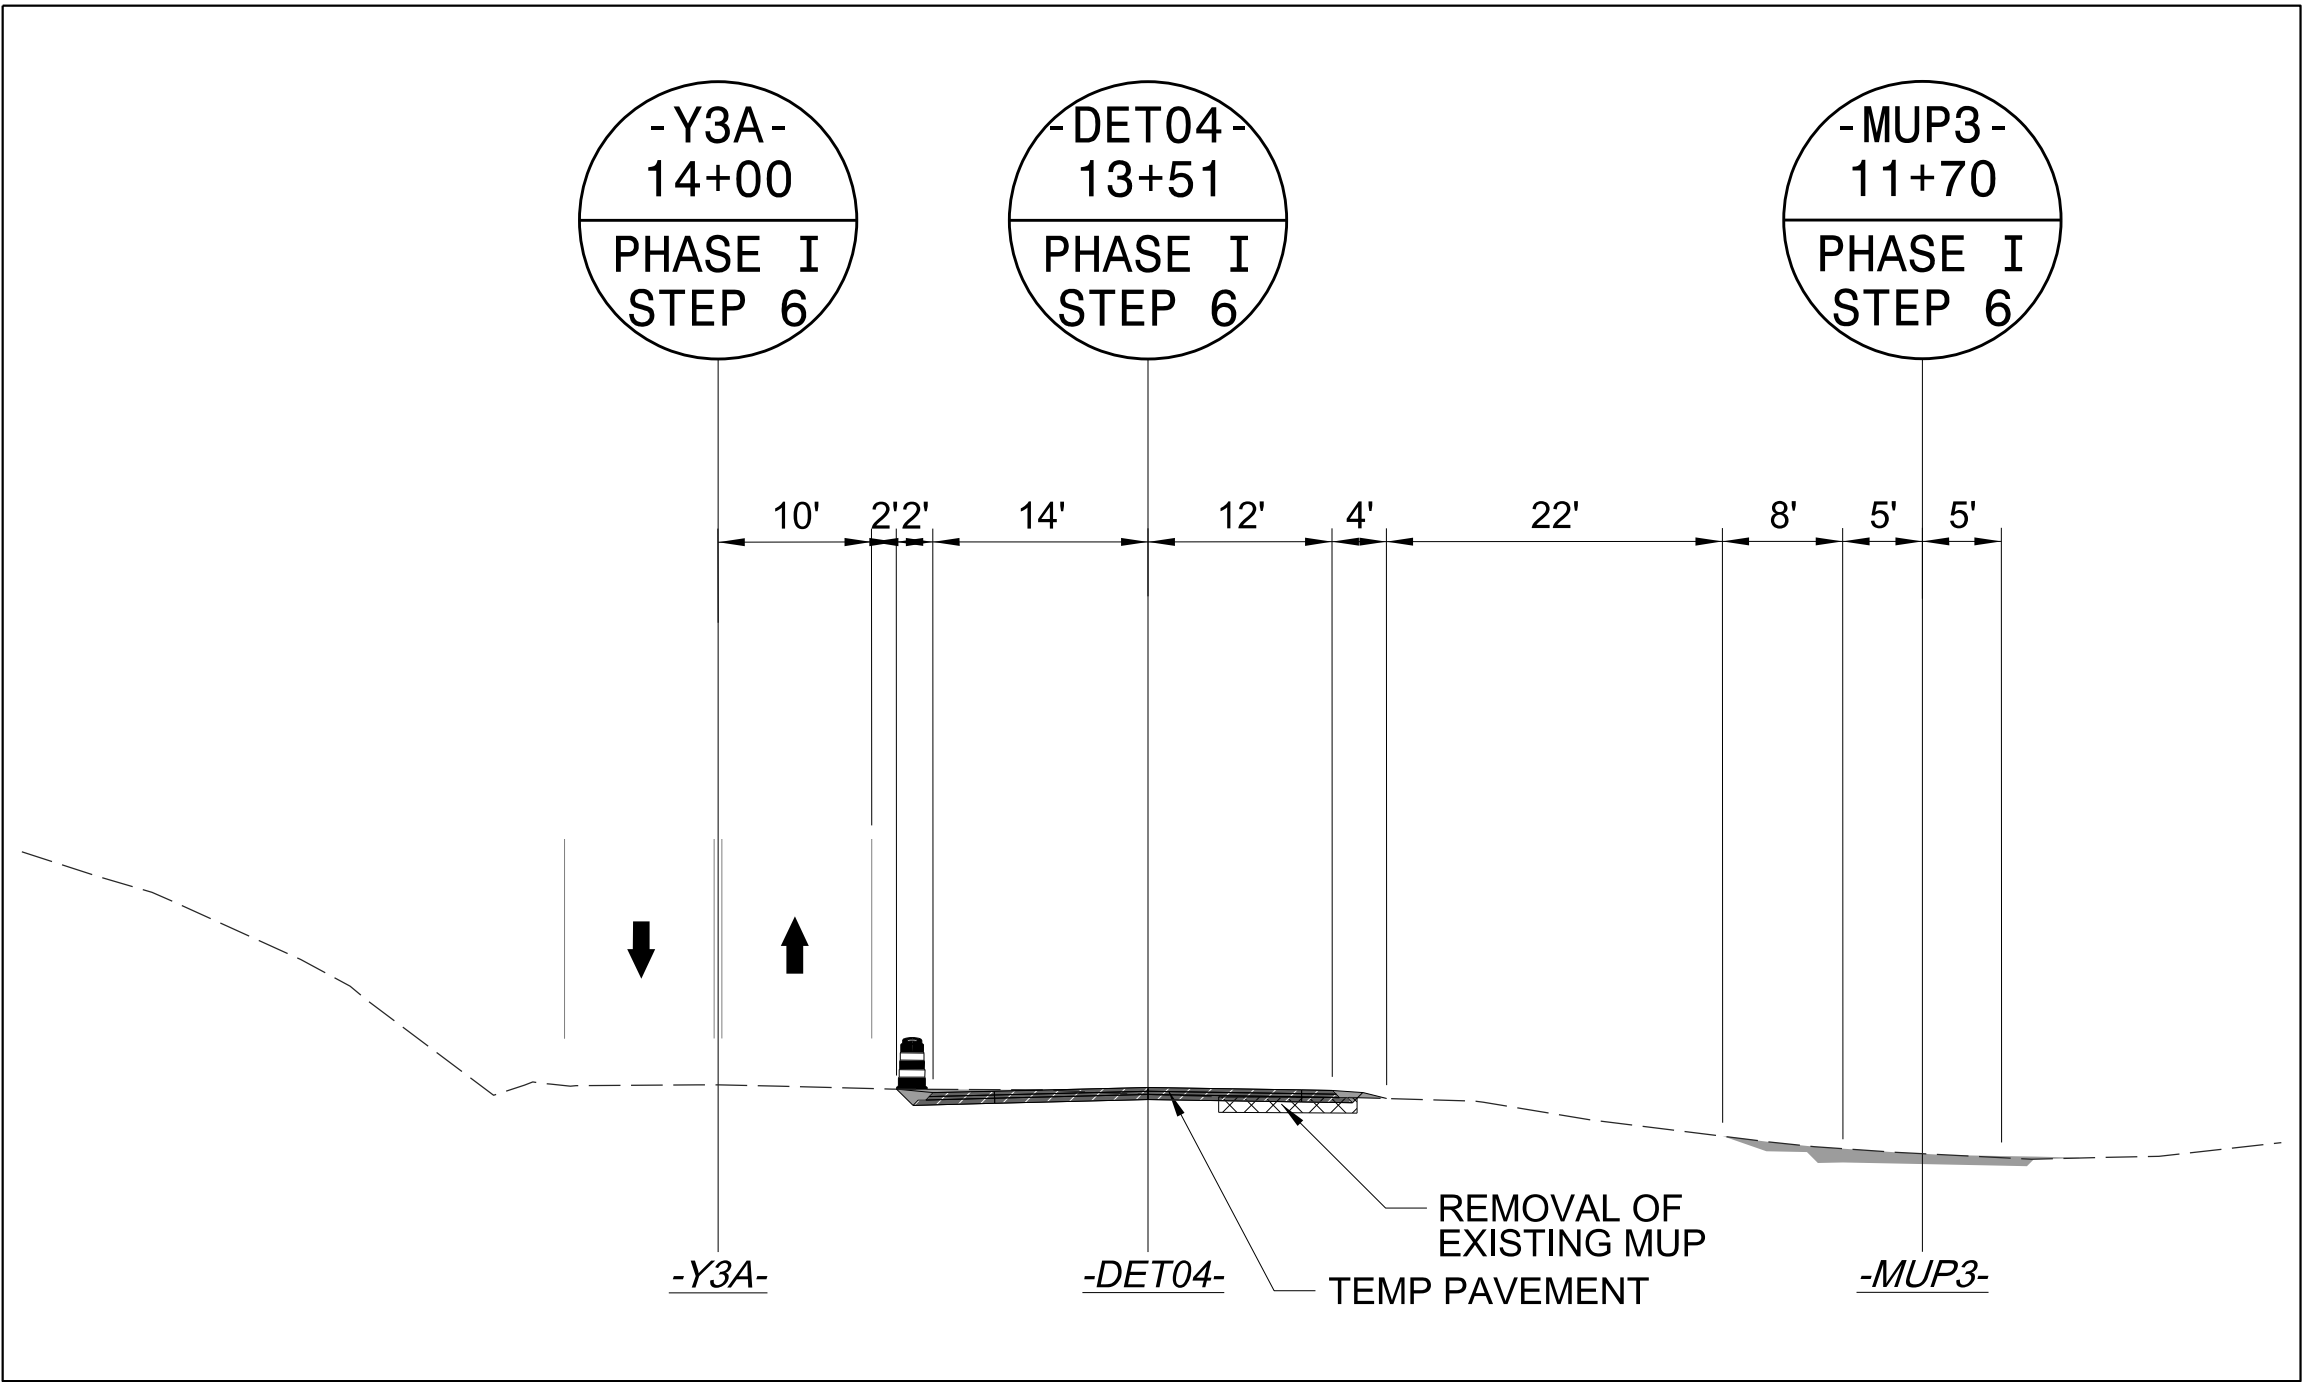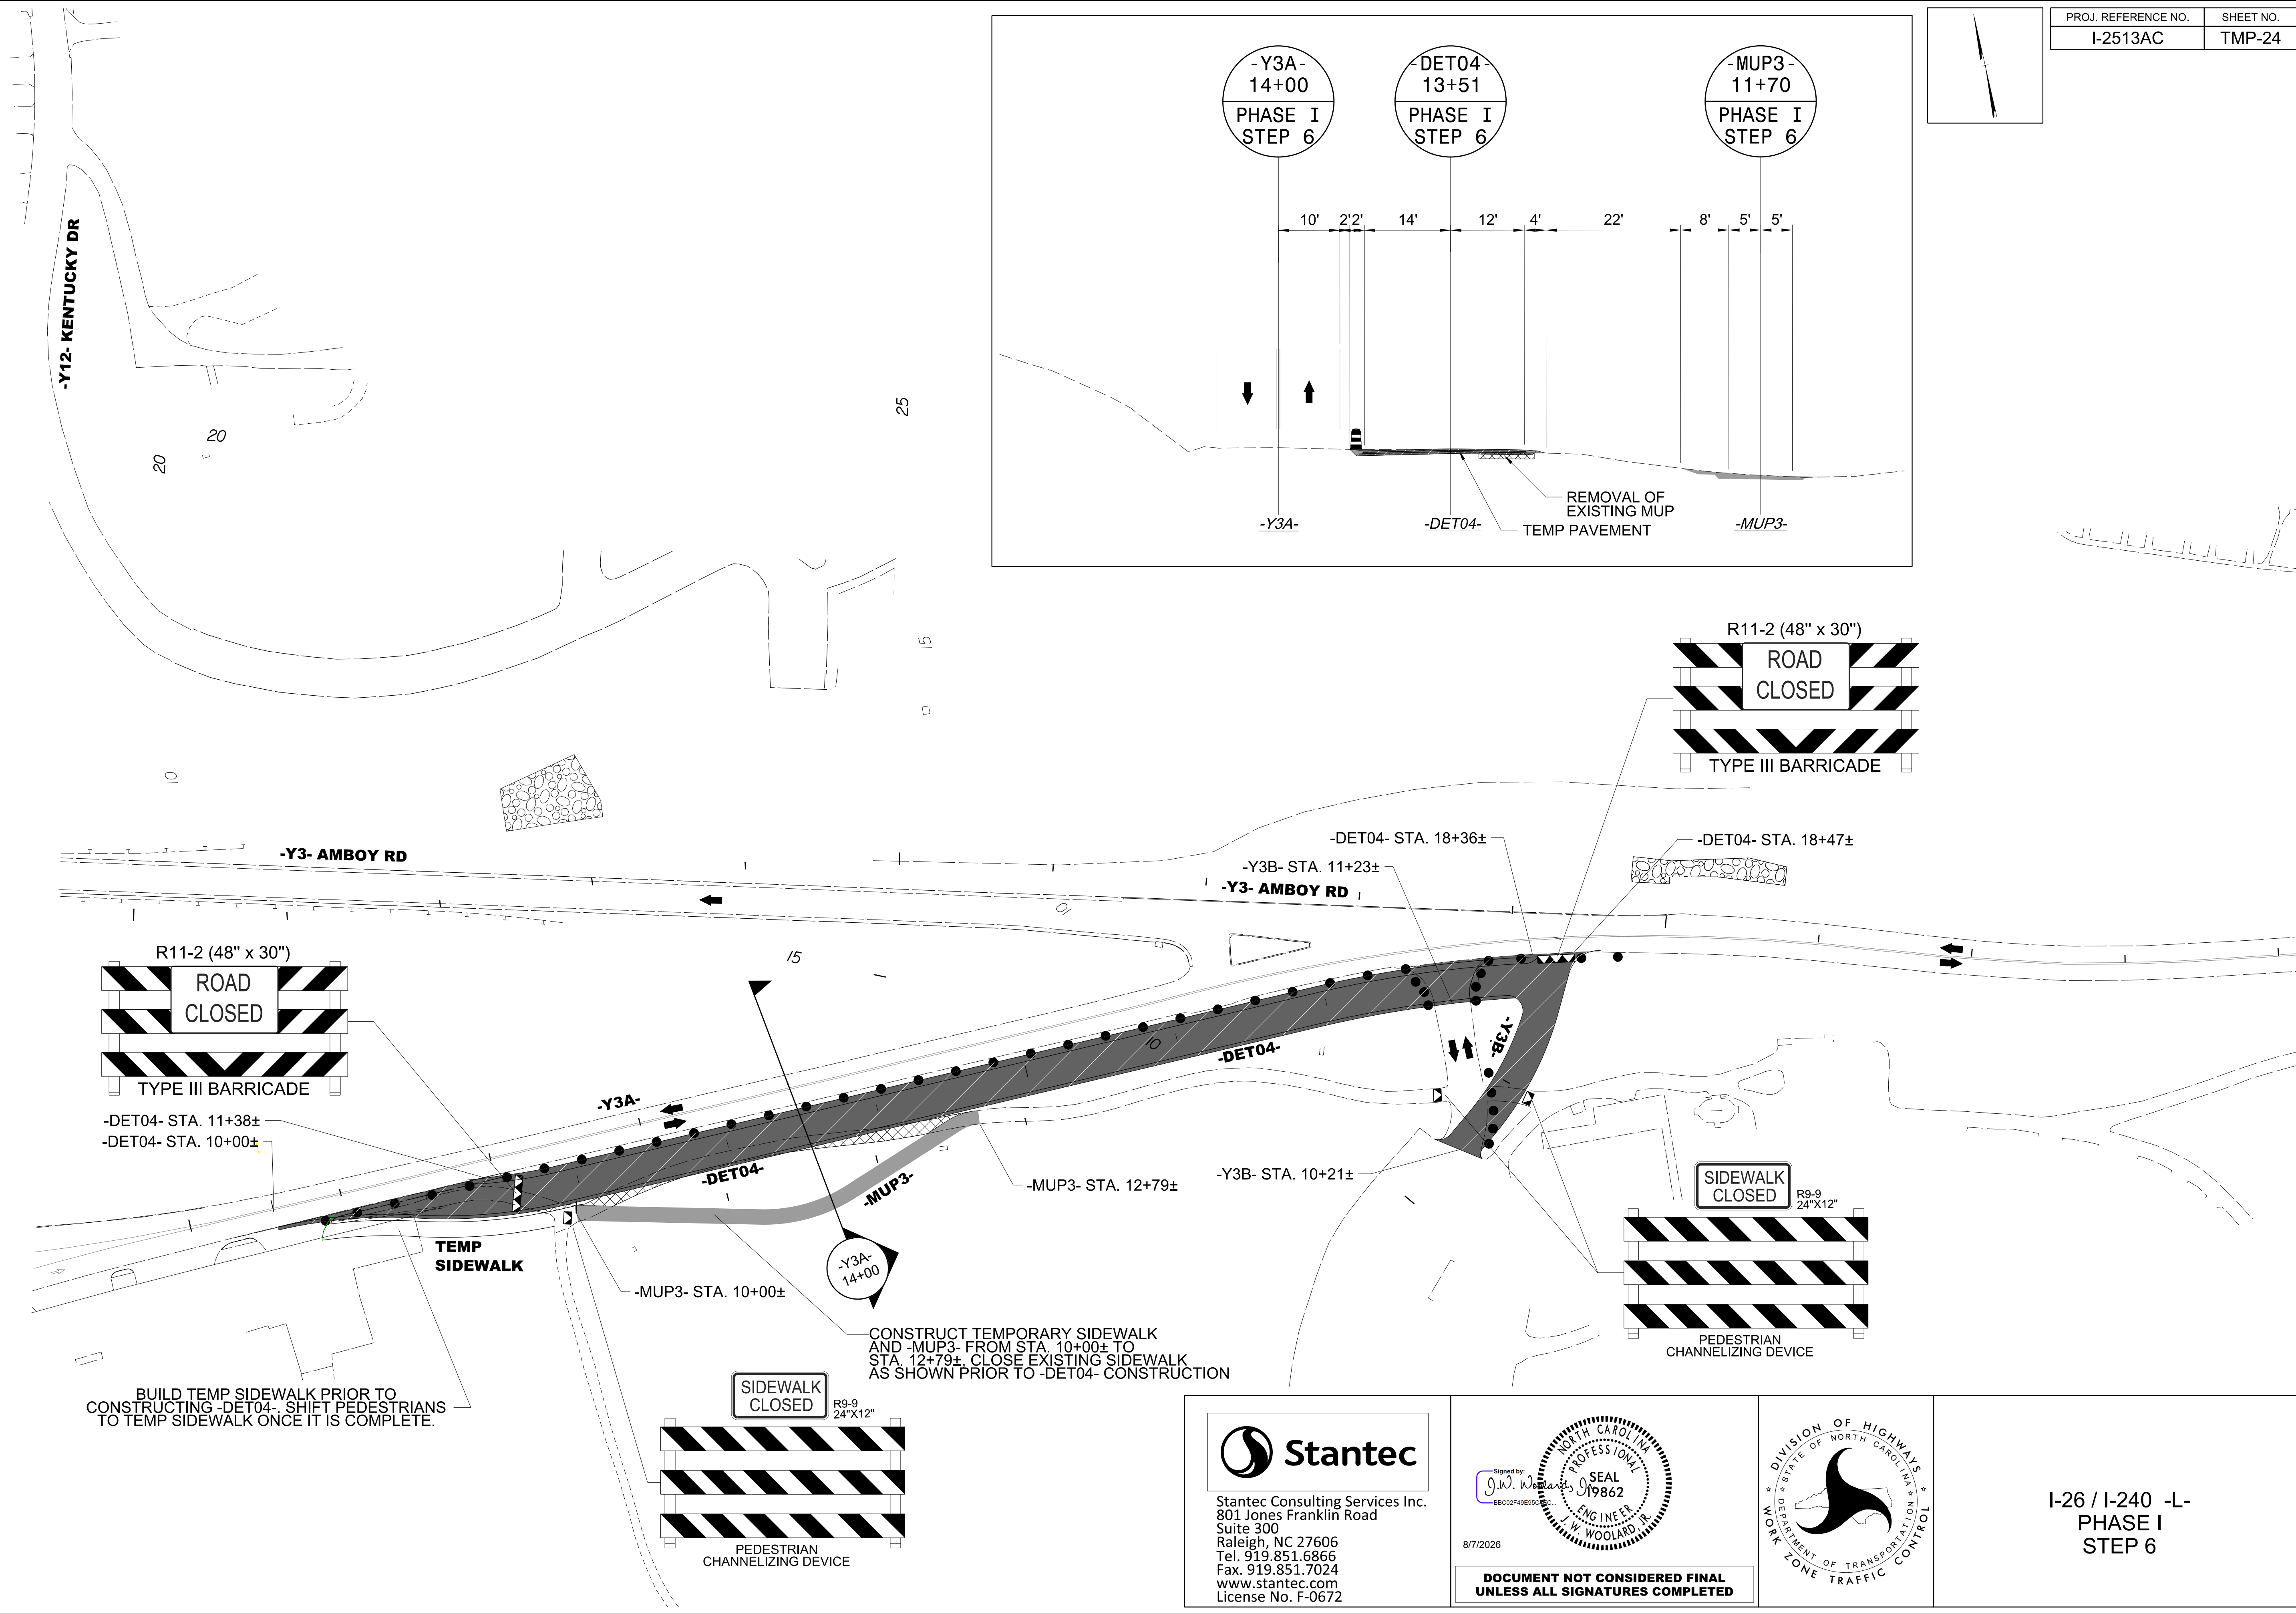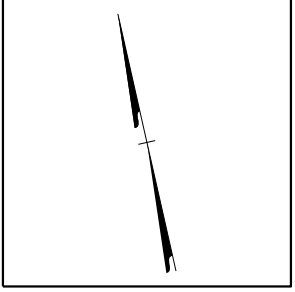

-DET04- STA. 11+38±
-DET04- STA. 10+00±


TEMP SIDEWALK

-MUP3- STA. 10+00±

-Y3A- 14+00


CONSTRUCT TEMPORARY SIDEWALK AND -MUP3- FROM STA. 10+00± TO STA. 12+79±. CLOSE EXISTING SIDEWALK AS SHOWN PRIOR TO -DET04- CONSTRUCTION

SIDEWALK CLOSED
R9-9 24"x12"

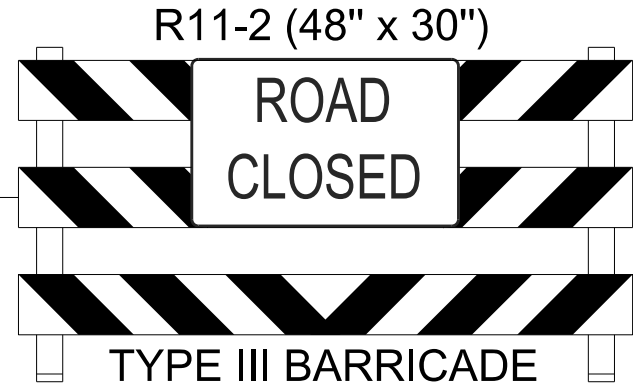


-DET04- STA. 18+47±

SIDEWALK CLOSED
R9-9 24"x12"

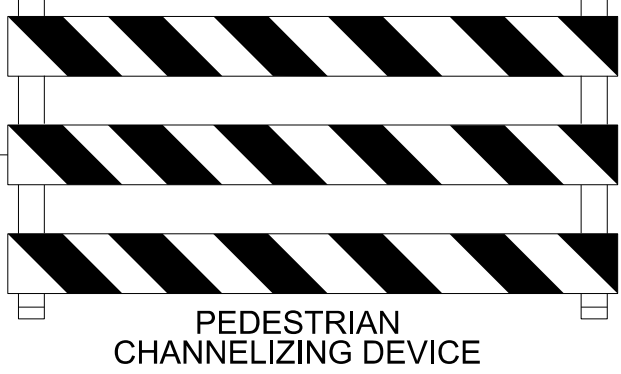


Stantec Consulting Services Inc.
801 Jones Franklin Road
Suite 300
Raleigh, NC 27606
Tel. 919.851.6866
Fax. 919.851.7024
www.stantec.com
License No. F-0672

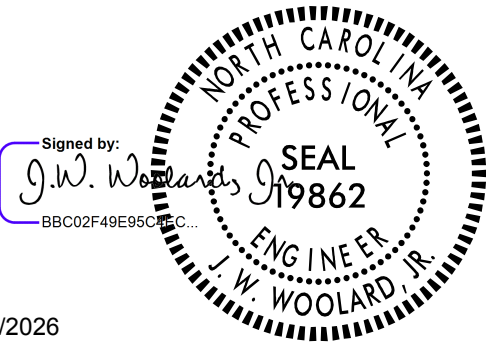


8/7/2026

DOCUMENT NOT CONSIDERED FINAL
UNLESS ALL SIGNATURES COMPLETED

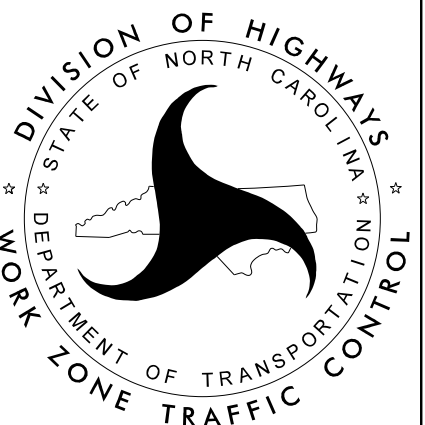


I-26 / I-240 -L-
PHASE I
STEP 6

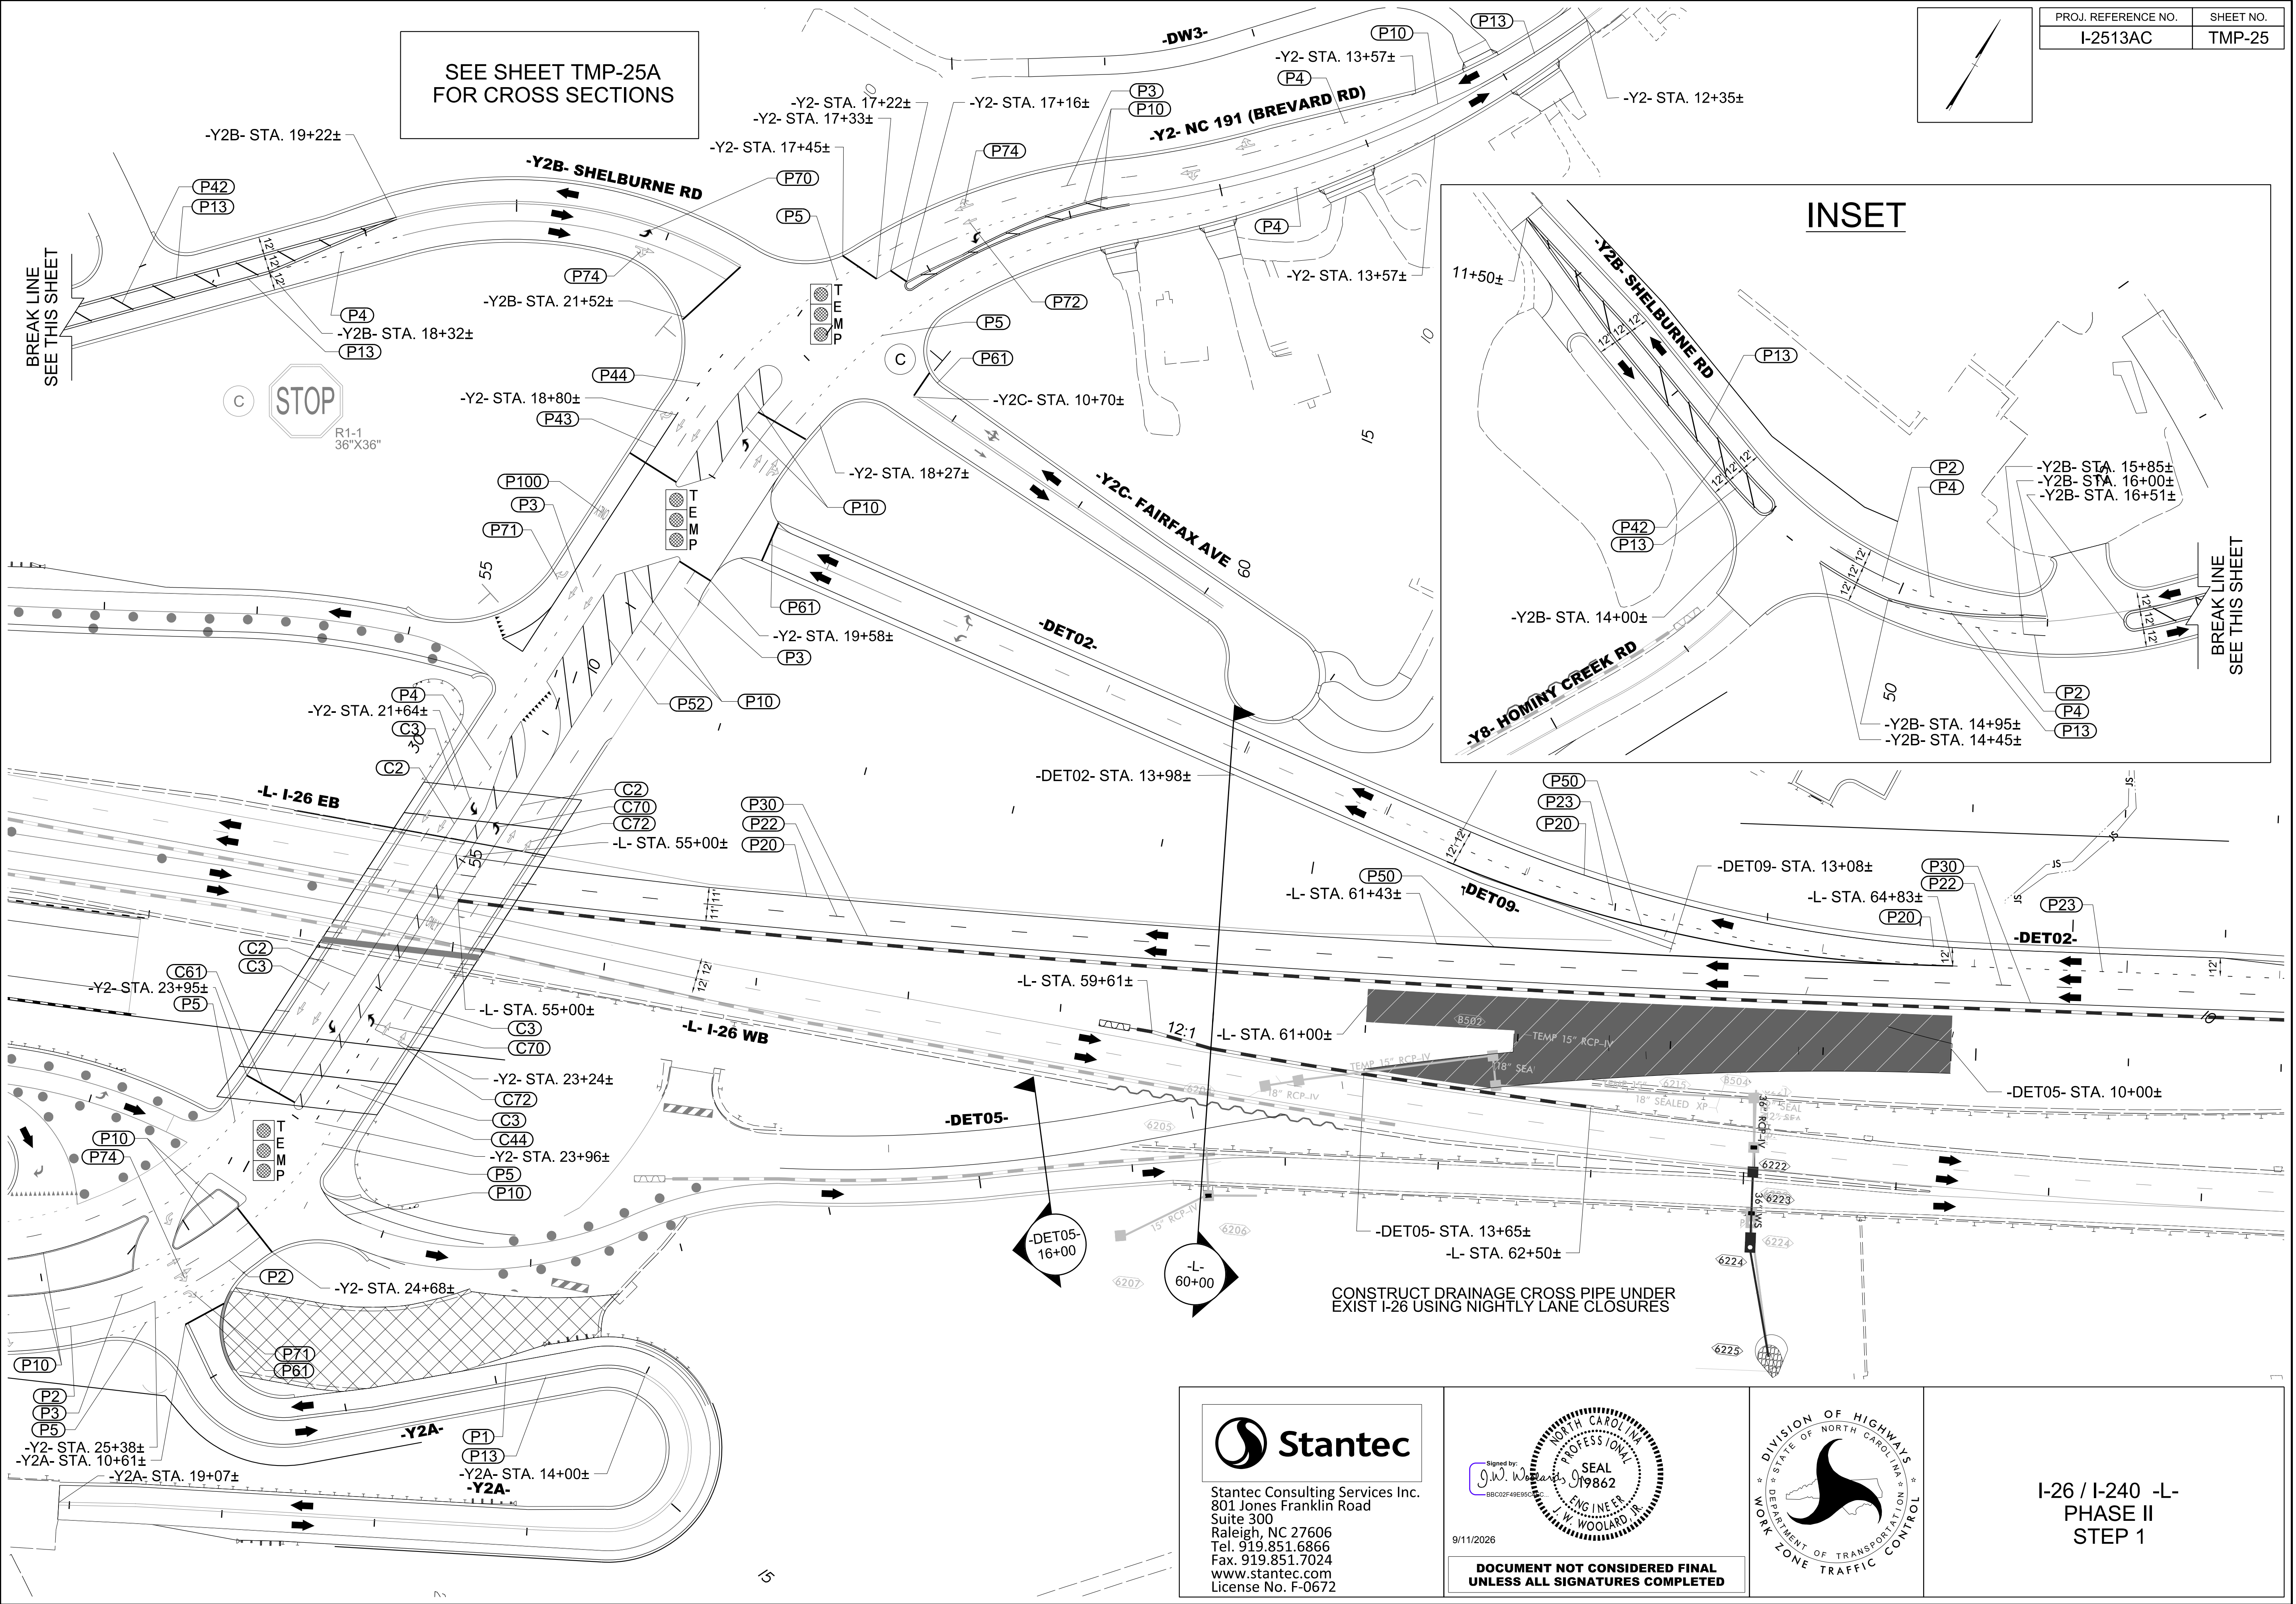


9/10/2026
c:\pwworking\vaecom_ds2\lnd_2020\00237883\I-2513AC_TMP_25_PHASE_02_STEP_01.dgn
angood

Stantec
Stantec Consulting Services Inc.
801 Jones Franklin Road
Suite 300
Raleigh, NC 27606
Tel. 919.851.6866
Fax. 919.851.7024
www.stantec.com
License No. F-0672

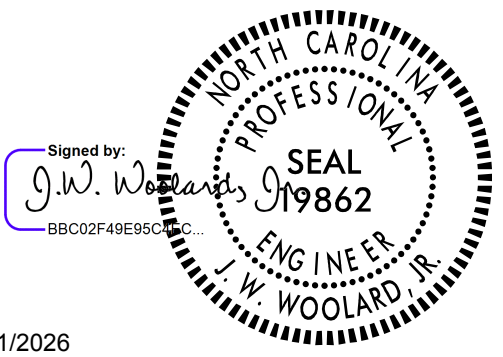



9/11/2026

DOCUMENT NOT CONSIDERED FINAL
UNLESS ALL SIGNATURES COMPLETED

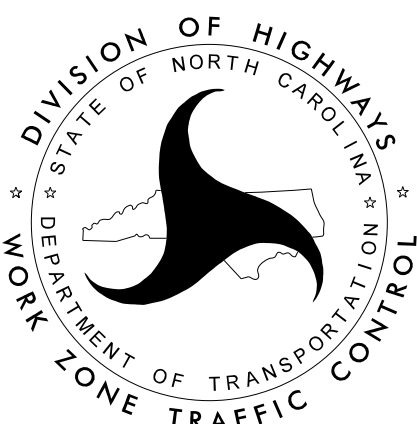

I-26 / I-240 -L-
PHASE II
STEP 1

PROJ. REFERENCE NO.	SHEET NO.
I-2513AC	TMP-25A

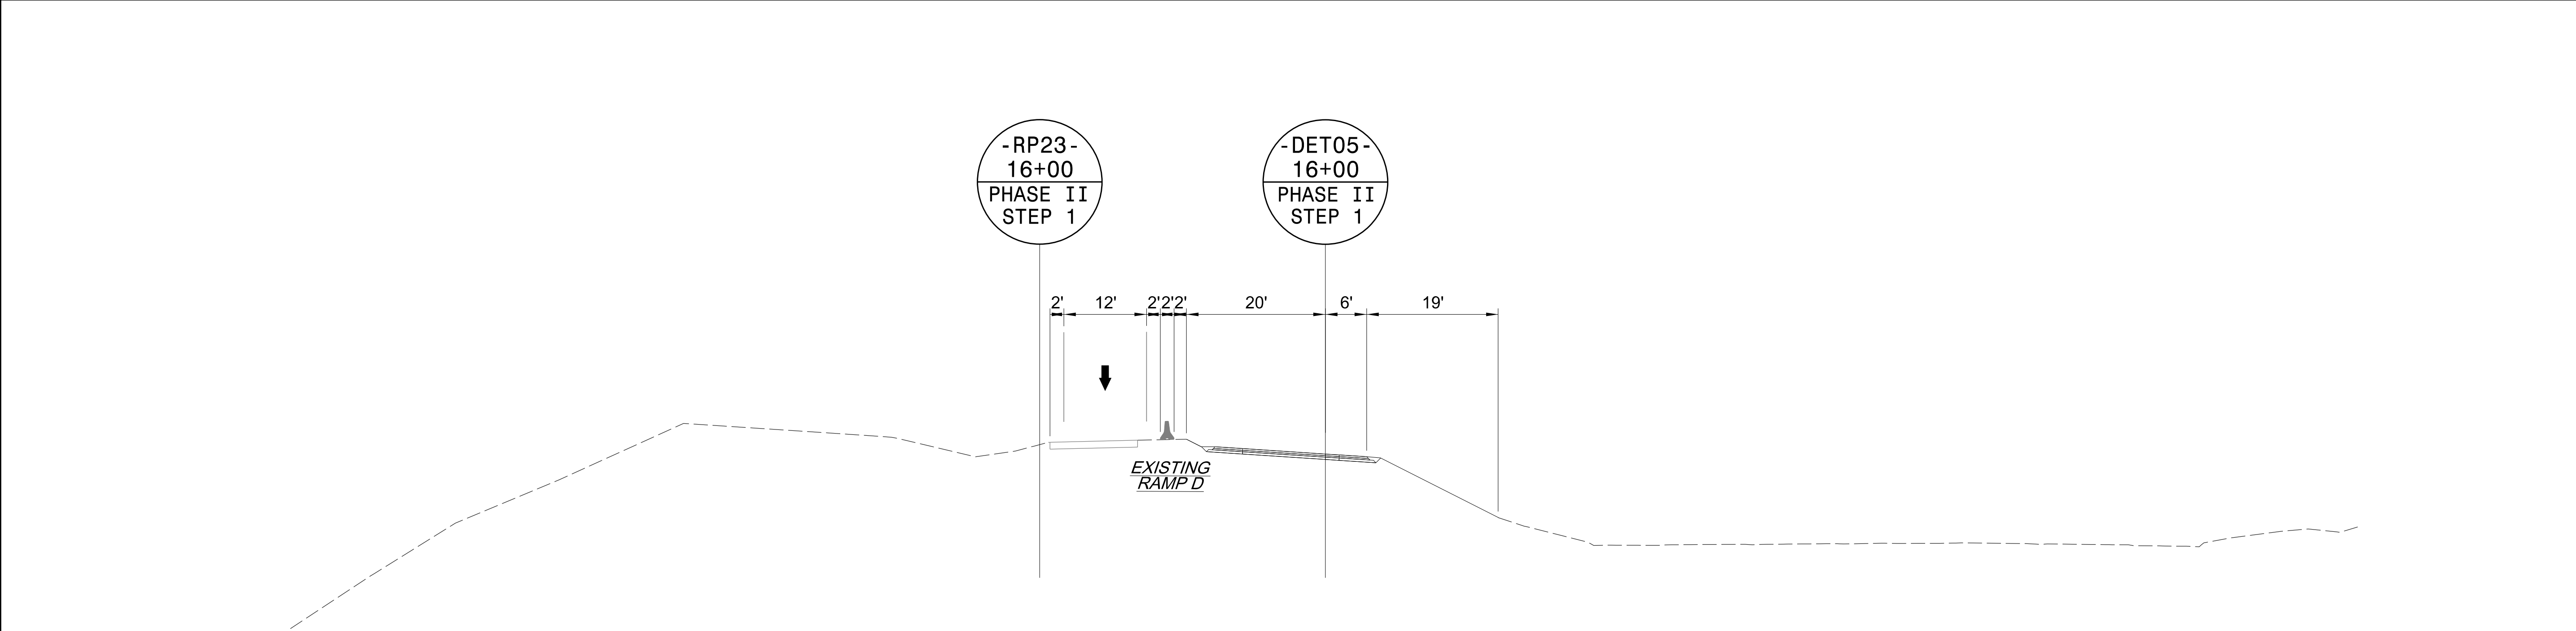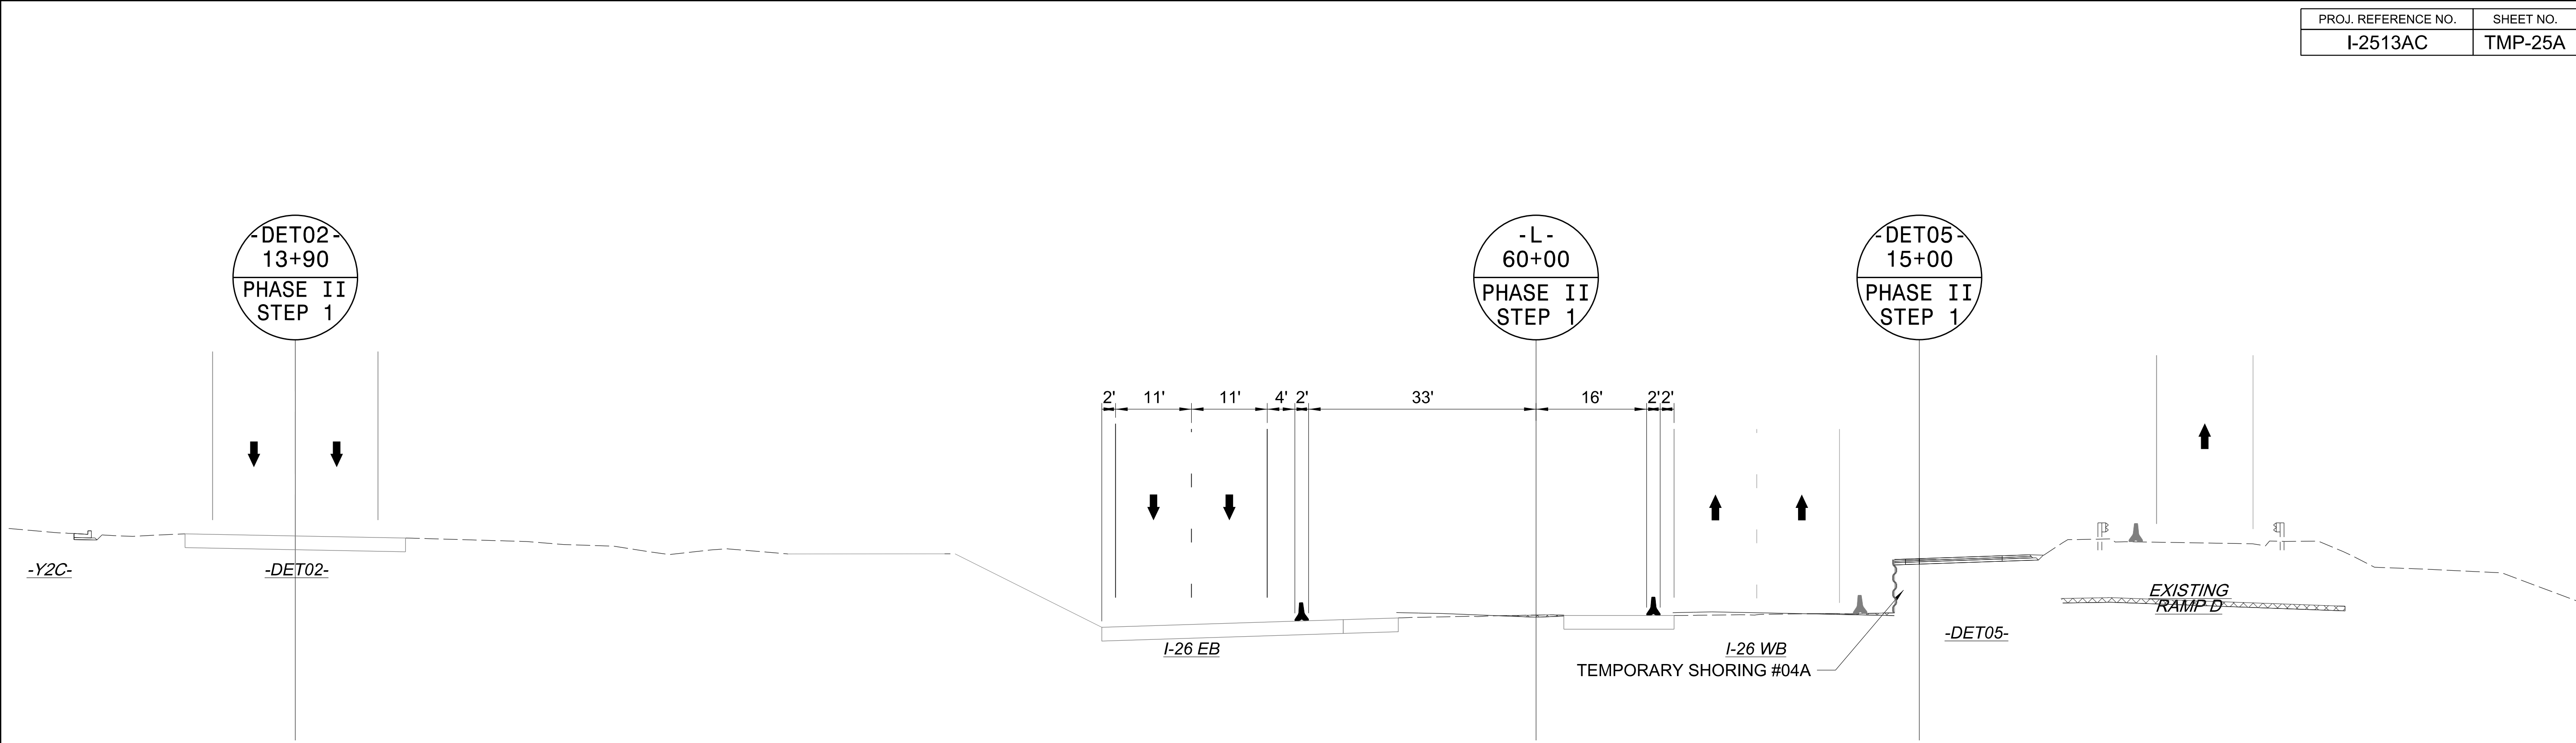

8/7/2026
c:\pwworking\vaecom_ds2\nd_2020\00237883\I-2513AC_TMP_25A_PHASE_02_STEP_01.dgn
angood




Stantec Consulting Services Inc.
801 Jones Franklin Road
Suite 300
Raleigh, NC 27606
Tel. 919.851.6866
Fax. 919.851.7024
www.stantec.com
License No. F-0672

Signed by:
J.W. Woolard
SEAL
19862
ENGINEER
J.W. WOOLARD, R.
8/7/2026


DOCUMENT NOT CONSIDERED FINAL
UNLESS ALL SIGNATURES COMPLETED



I-26 / I-240 -L-
PHASE II
STEP 1
SECTION

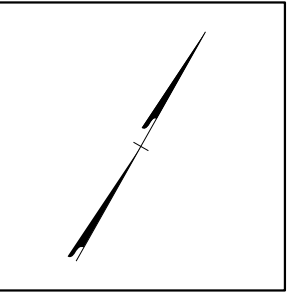

PROJ. REFERENCE NO.	SHEET NO.
I-2513AC	TMP-26

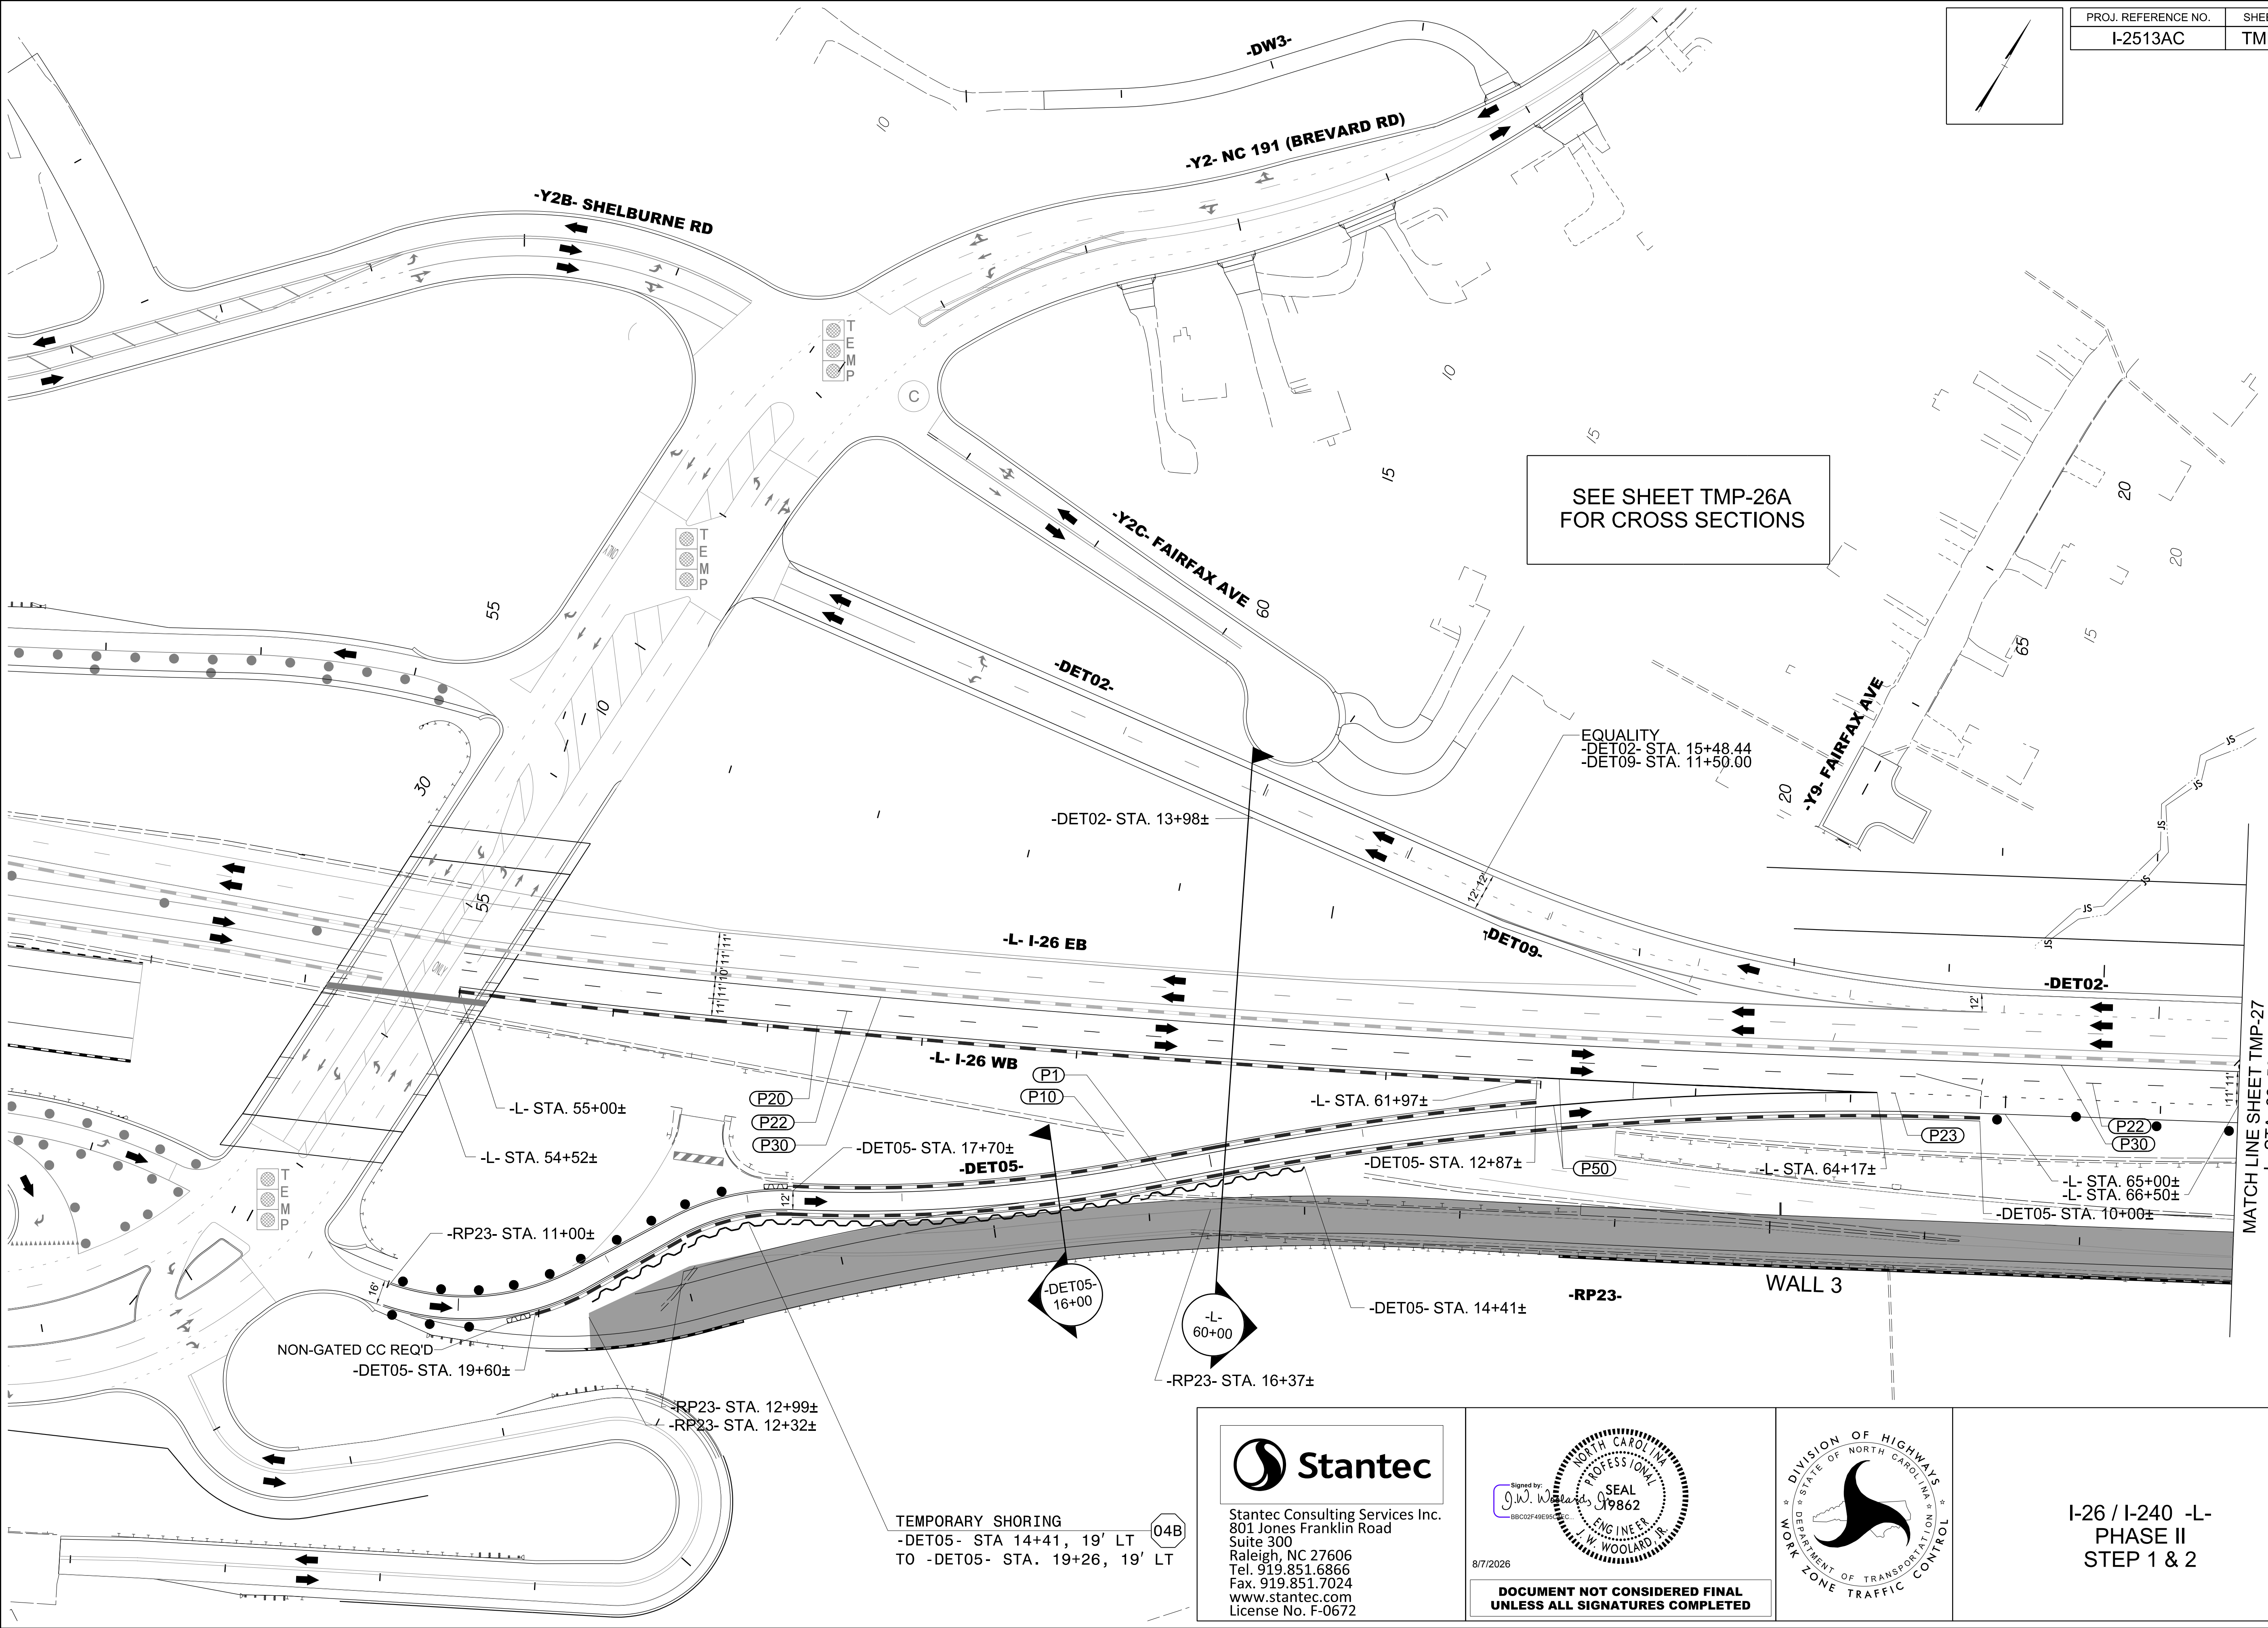

8/7/2026
c:\pwworking\vaecom_ds2\lnd_2020\00237883\I-2513AC_TMP_26_PHASE_02_STEP_02.dgn
angood



Stantec Consulting Services Inc.
801 Jones Franklin Road
Suite 300
Raleigh, NC 27606
Tel. 919.851.6866
Fax. 919.851.7024
www.stantec.com
License No. F-0672

Signed by:
J.W. Woollard
SEAL
19862
ENGINEER
J.W. WOOLLARD, P.E.

8/7/2026



DOCUMENT NOT CONSIDERED FINAL
UNLESS ALL SIGNATURES COMPLETED



DIVISION OF HIGHWAYS
STATE OF NORTH CAROLINA
DEPARTMENT OF TRANSPORTATION
WORK ZONE TRAFFIC CONTROL

I-26 / I-240 -L-
PHASE II
STEP 1 & 2

PROJ. REFERENCE NO.	SHEET NO.
I-2513AC	TMP-26A

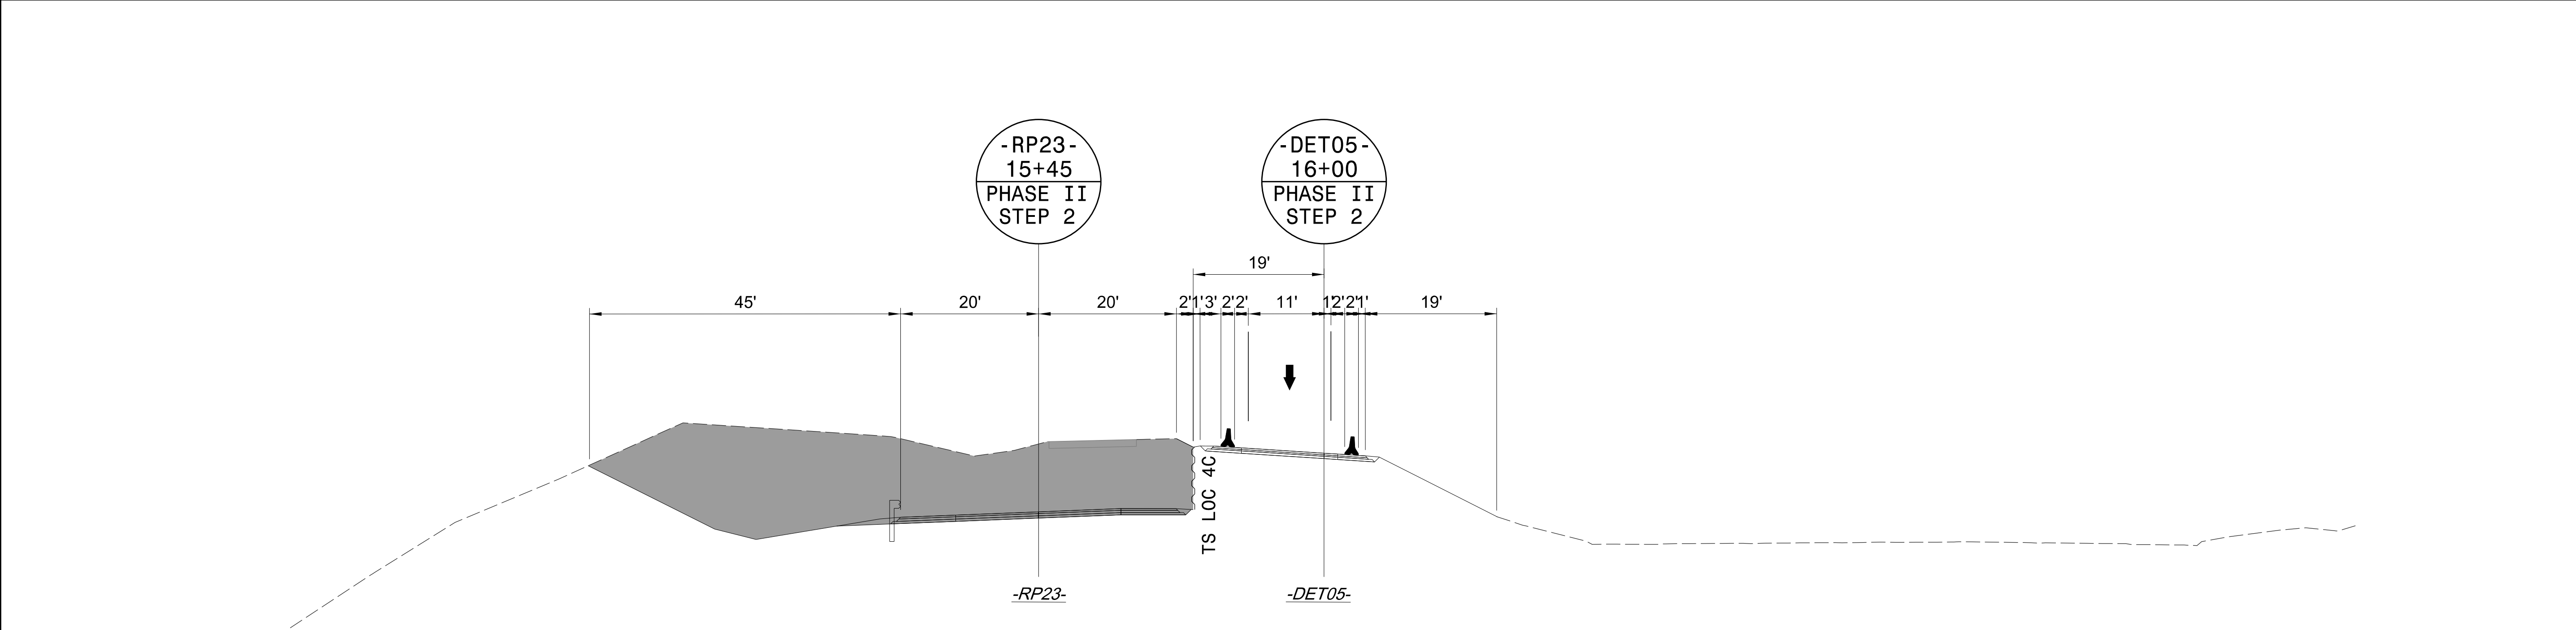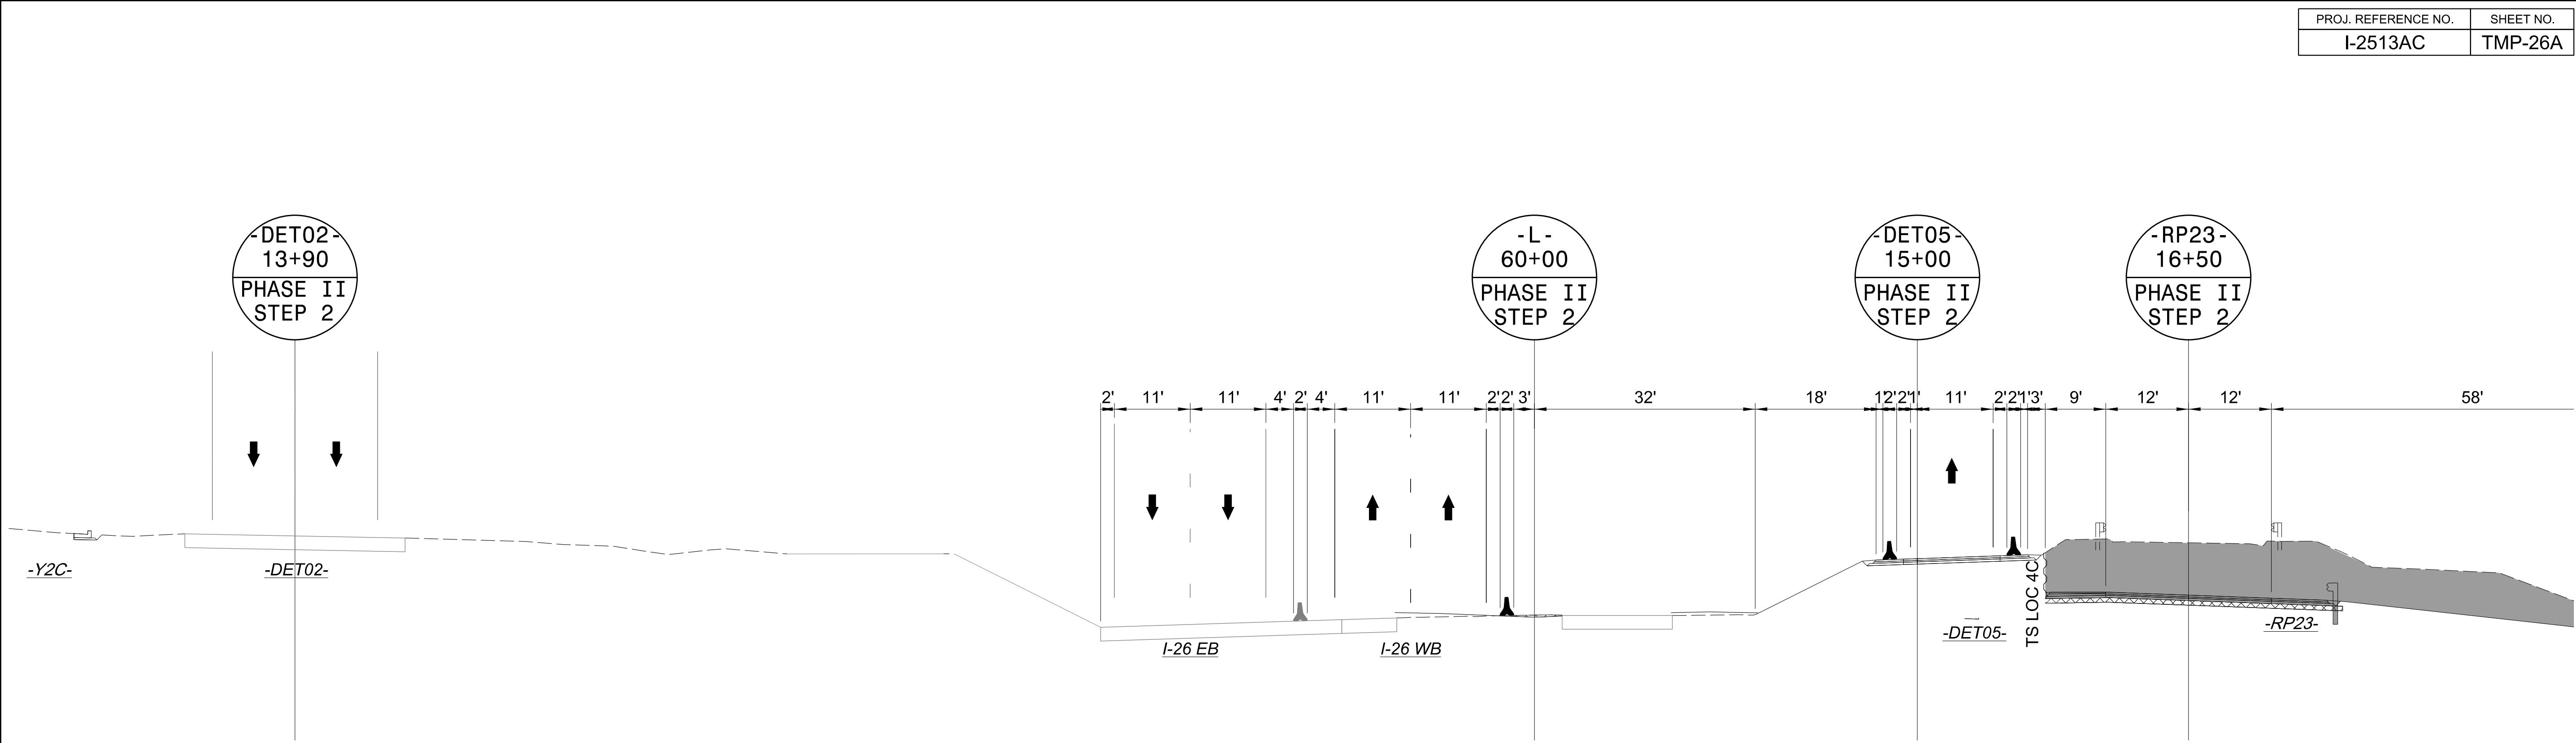

8/7/2026
c:\pwworking\vaecom_ds2\nd_2020\00237883\I-2513AC_TMP_26A_PHASE_02_STEP_02.dgn
angood



Stantec Consulting Services Inc.
801 Jones Franklin Road
Suite 300
Raleigh, NC 27606
Tel. 919.851.6866
Fax. 919.851.7024
www.stantec.com
License No. F-0672



Signed by: *J.W. Woolard*
Professional Engineer
19862
J.W. WOOLARD, P.E.

8/7/2026

**DOCUMENT NOT CONSIDERED FINAL
UNLESS ALL SIGNATURES COMPLETED**



I-26 / I-240 -L-
PHASE II
STEP 1 & 2
SECTION

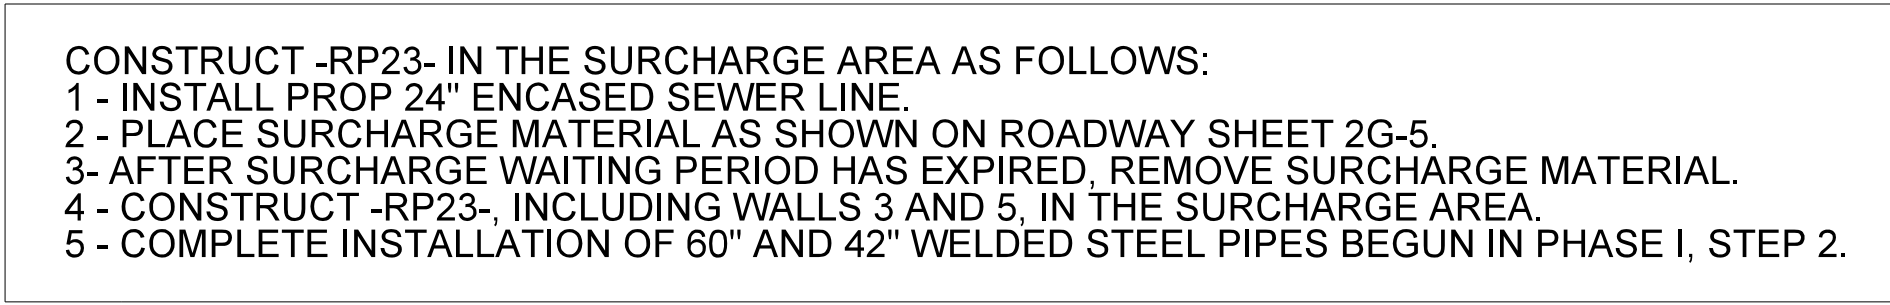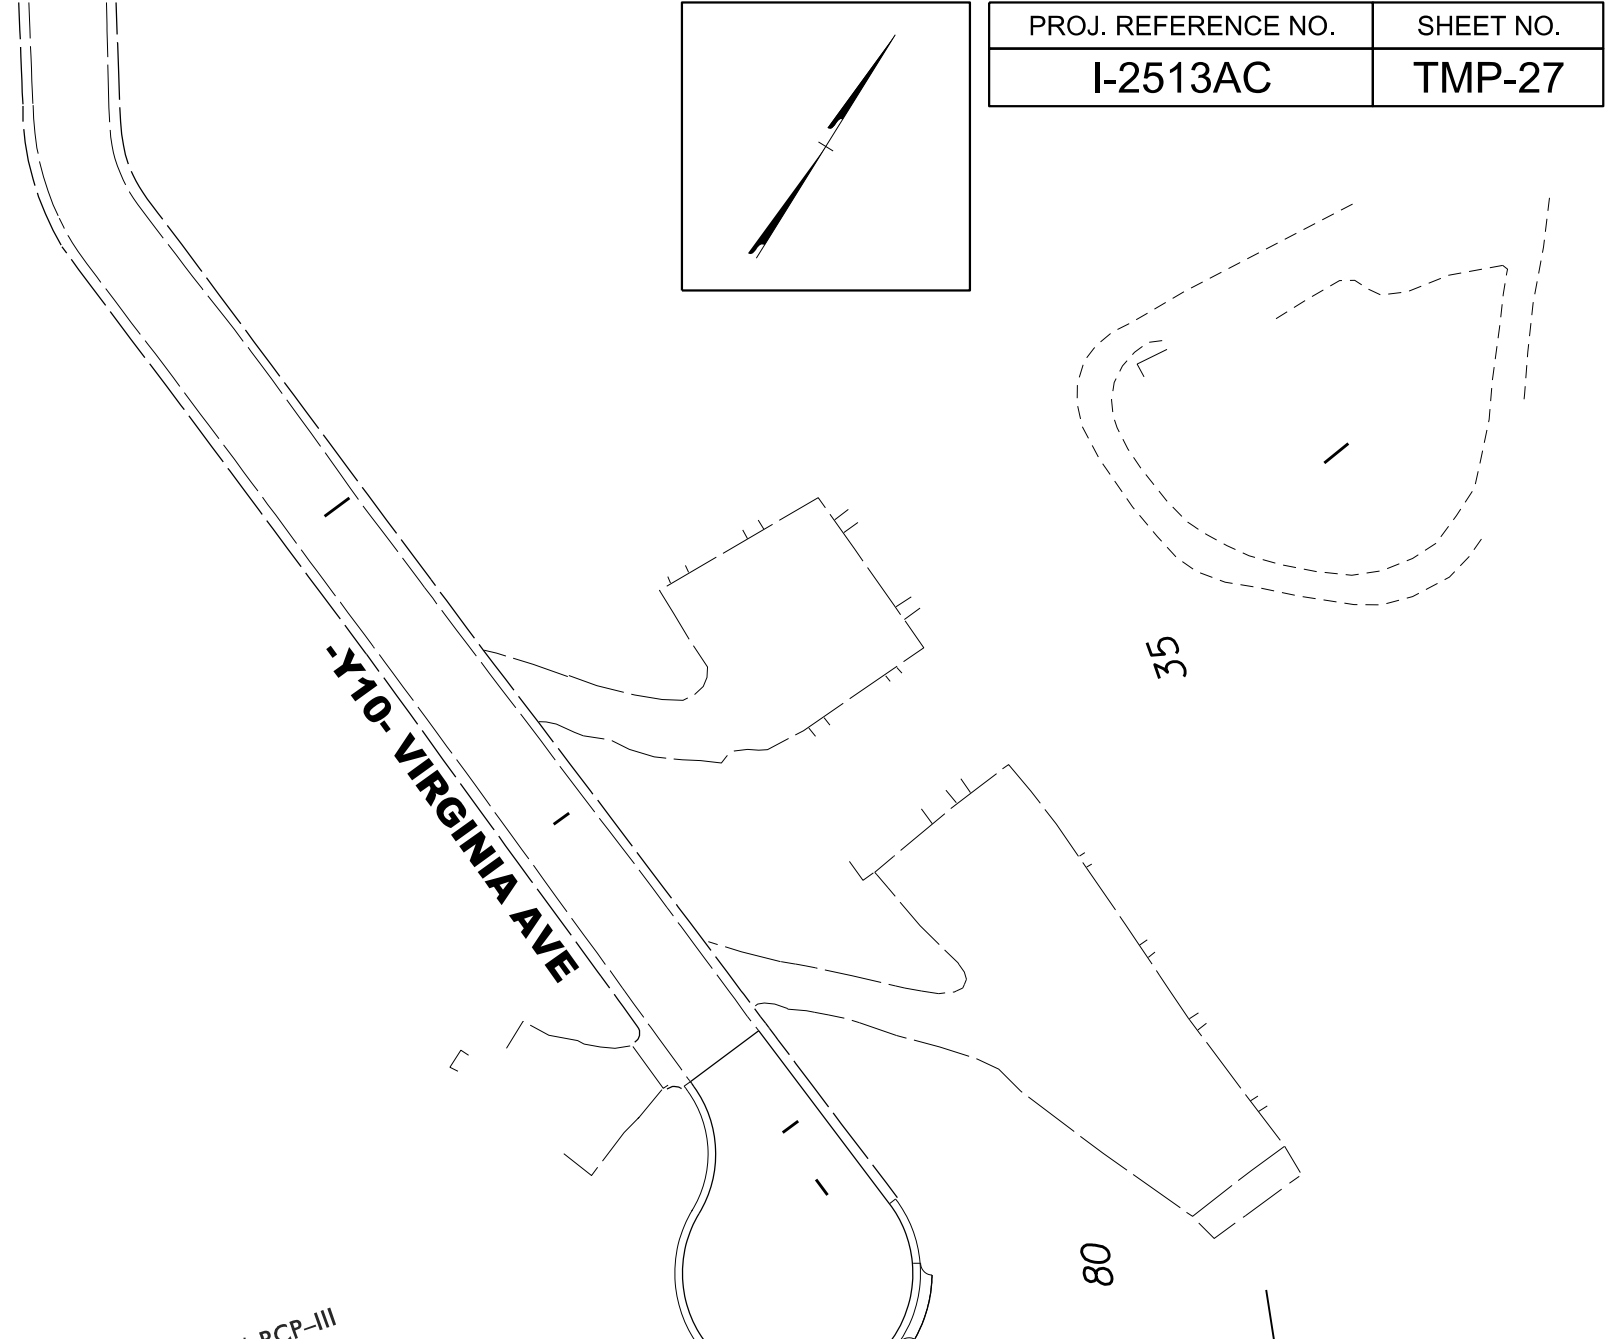

 Stantec Consulting Services Inc. 801 Jones Franklin Road Suite 300 Raleigh, NC 27606 Tel. 919.851.6866 Fax. 919.851.7024 www.stantec.com License No. F-0672	 Signed by: <i>J.W. Woolard, Jr.</i> BBOC0749862 8/7/2026 DOCUMENT NOT CONSIDERED FINAL UNLESS ALL SIGNATURES COMPLETED	 I-26 / I-240 -L- PHASE II STEP 1 & 2
--	--	---

MATCH LINE SHEET TMP-29
-L- STA. 94+50

P30
P22
P20

P20
P22
P30

-L-
93+00

MATCH LINE SHEET TMP-27
-L- STA. 80+50


MATCH LINE SHEET TMP-30
-Y3- STA. 19+50

-Y12- KENTUCKY DR





8/7/2026

**DOCUMENT NOT CONSIDERED FINAL
UNLESS ALL SIGNATURES COMPLETED**

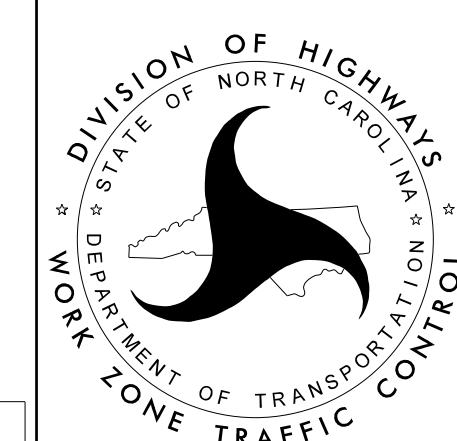


I-26 / I-240 -L-
PHASE II
STEP 1 & 2

PROJ. REFERENCE NO.	SHEET NO.
I-2513AC	TMP-28A

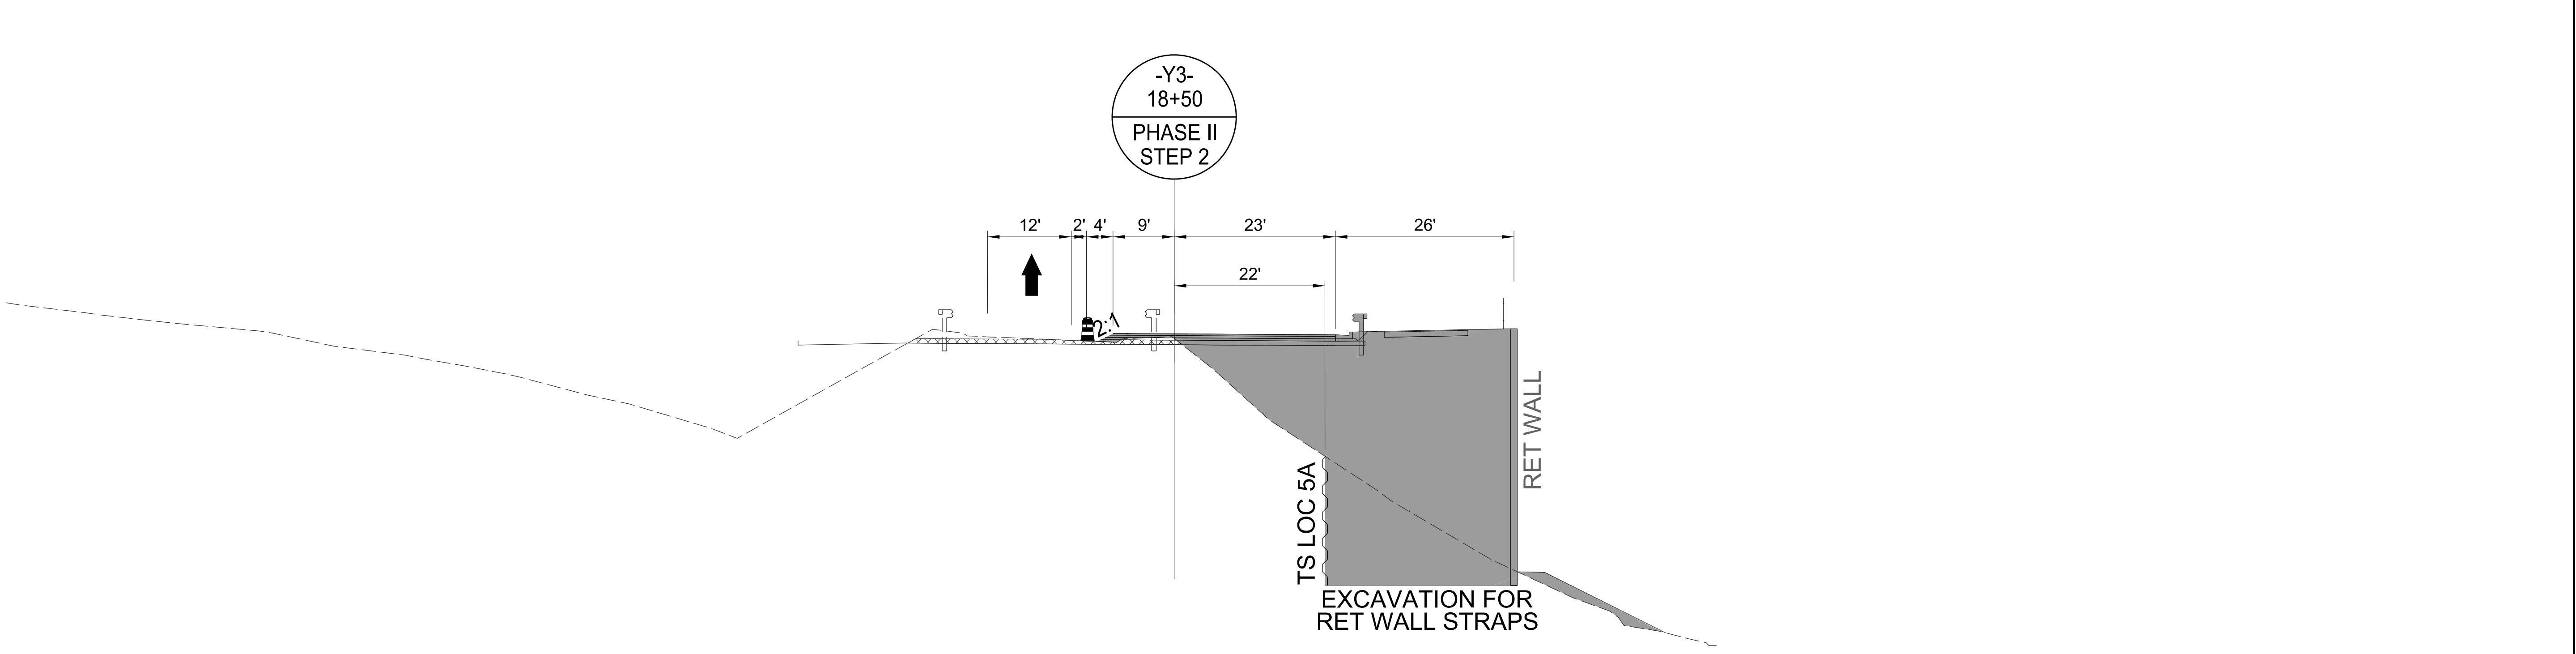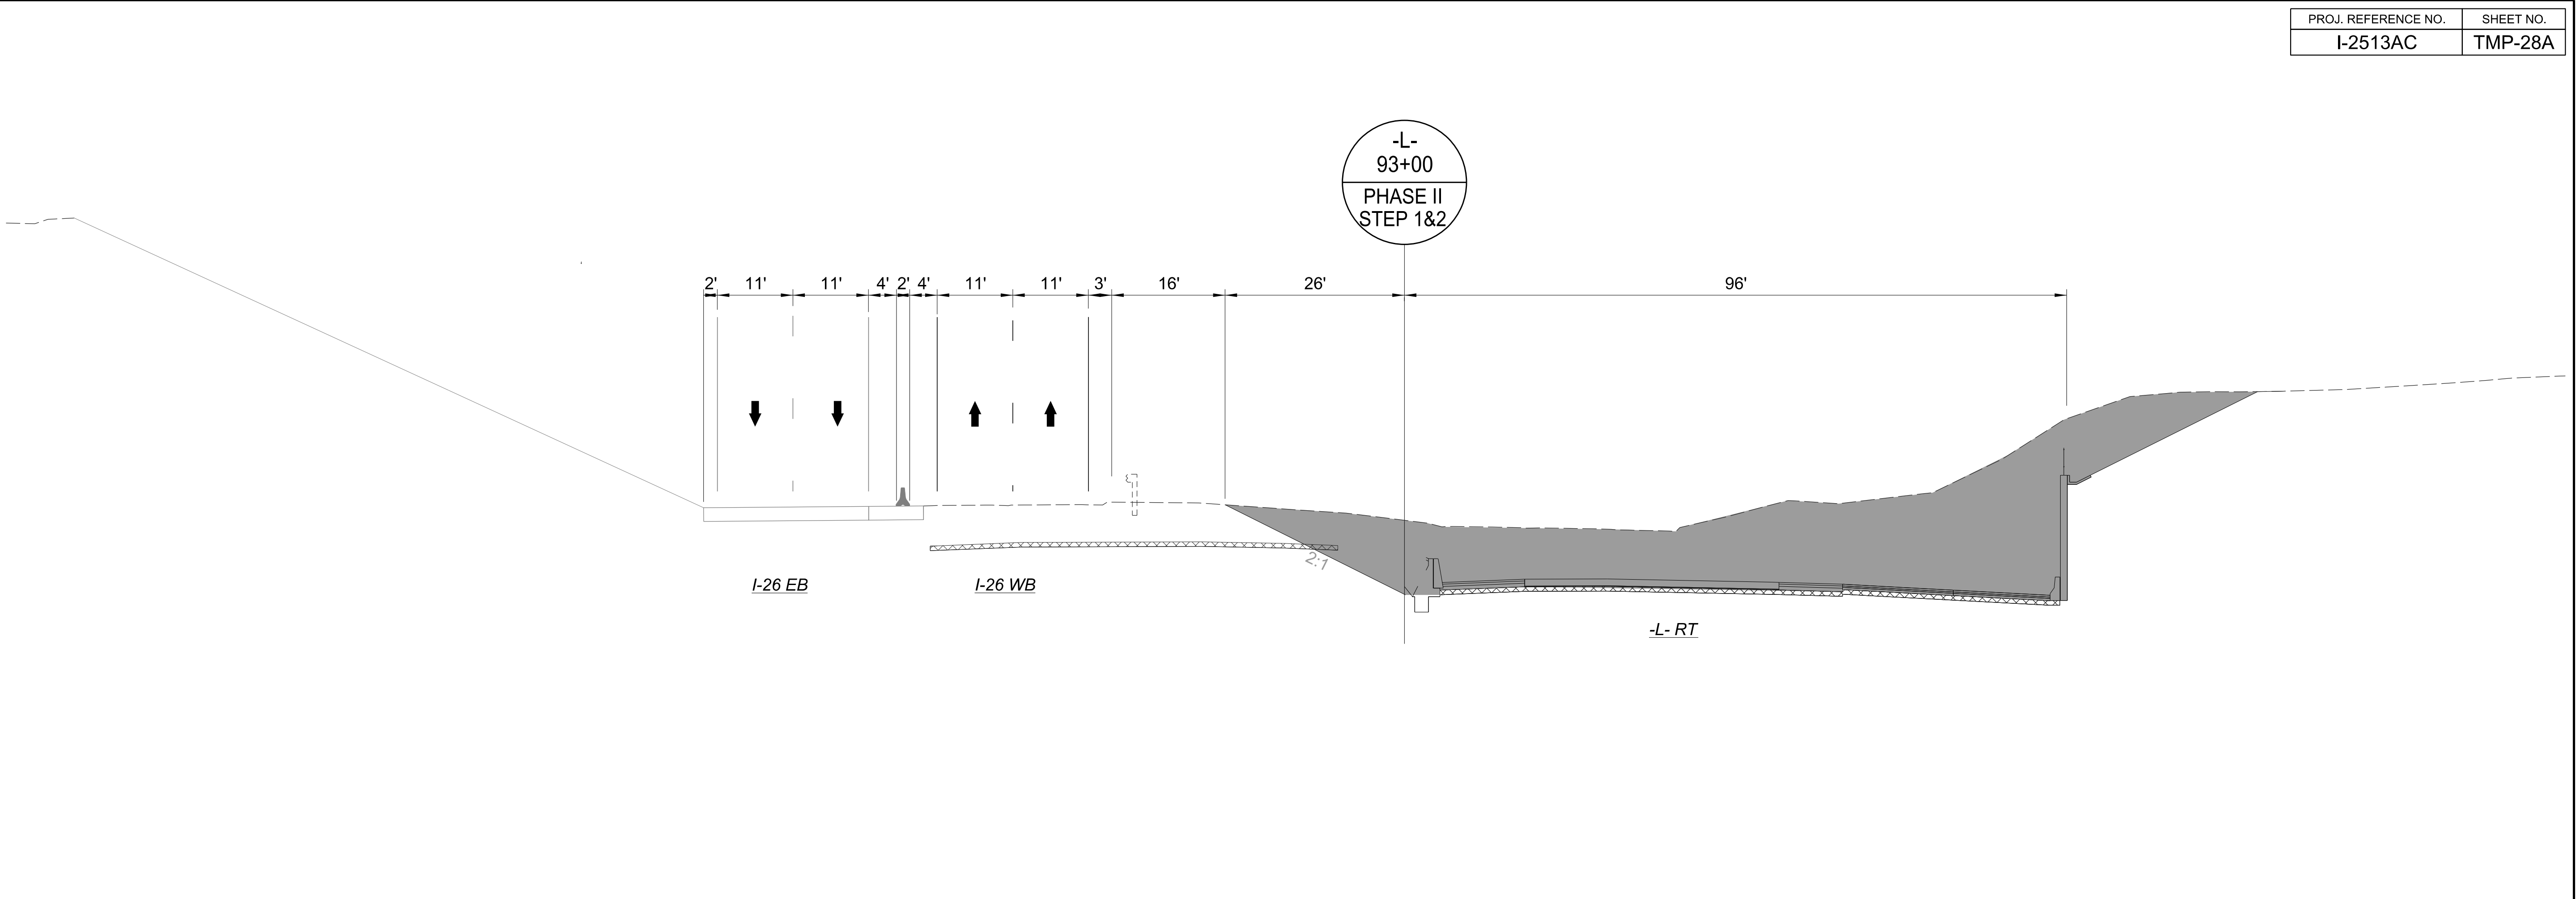


Stantec Consulting Services Inc.
801 Jones Franklin Road
Suite 300
Raleigh, NC 27606
Tel. 919.851.6866
Fax. 919.851.7024
www.stantec.com
License No. F-0672

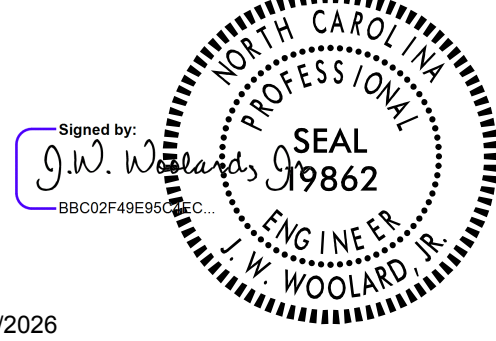


8/7/2026


DOCUMENT NOT CONSIDERED FINAL
UNLESS ALL SIGNATURES COMPLETED

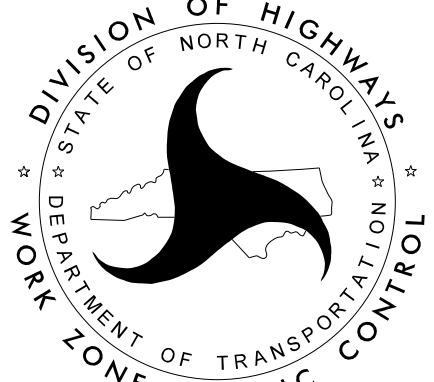

I-26 / I-240 -L-
PHASE II
STEP 1 & 2
SECTION

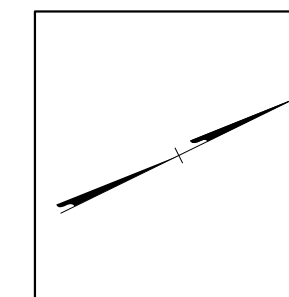


SEE SHEET TMP-29A
FOR CROSS SECTION

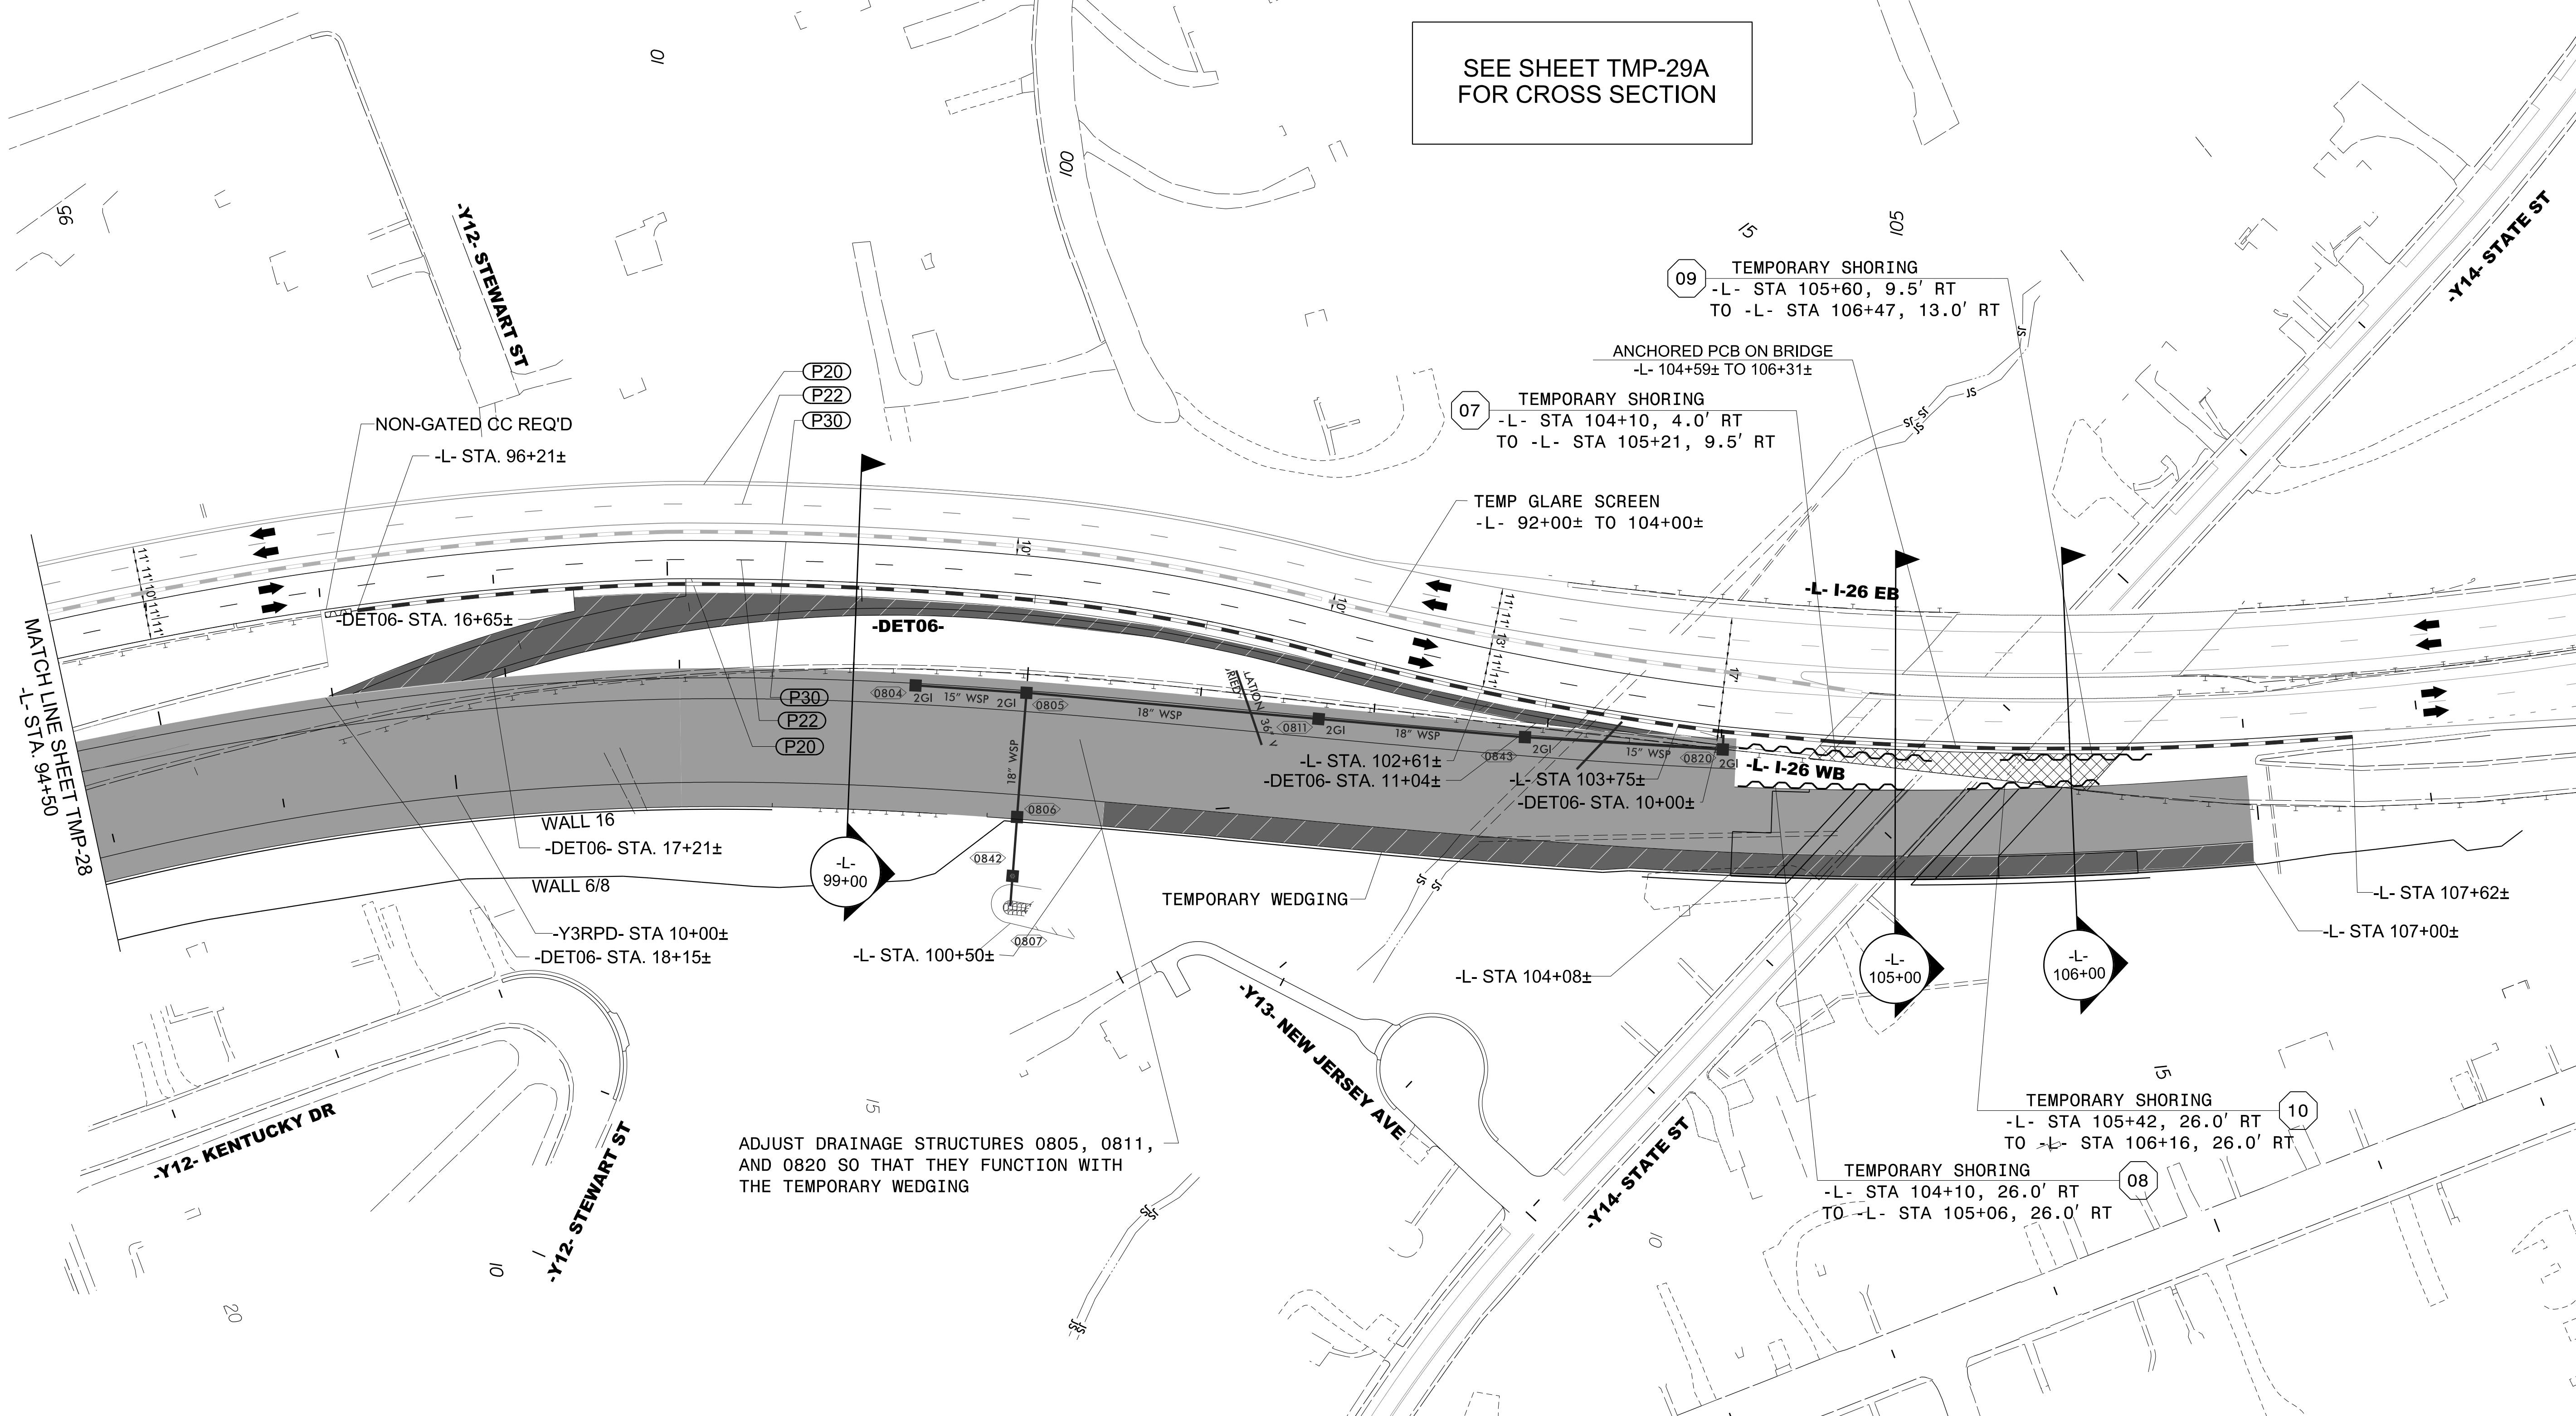

ADJUST DRAINAGE STRUCTURES 0805, 0811,
AND 0820 SO THAT THEY FUNCTION WITH
THE TEMPORARY WEDGING




Stantec Consulting Services Inc.
801 Jones Franklin Road
Suite 300
Raleigh, NC 27606
Tel. 919.851.6866
Fax. 919.851.7024
www.stantec.com
License No. F-0672



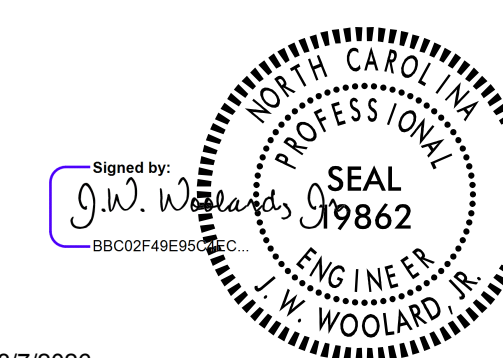


8/7/2026

**DOCUMENT NOT CONSIDERED FINAL
UNLESS ALL SIGNATURES COMPLETED**

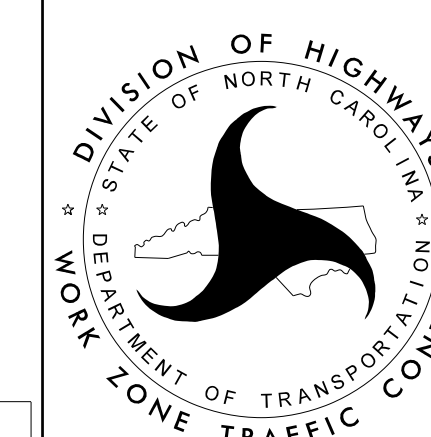

I-26 / I-240 -L-
PHASE II
STEP 1 & 2

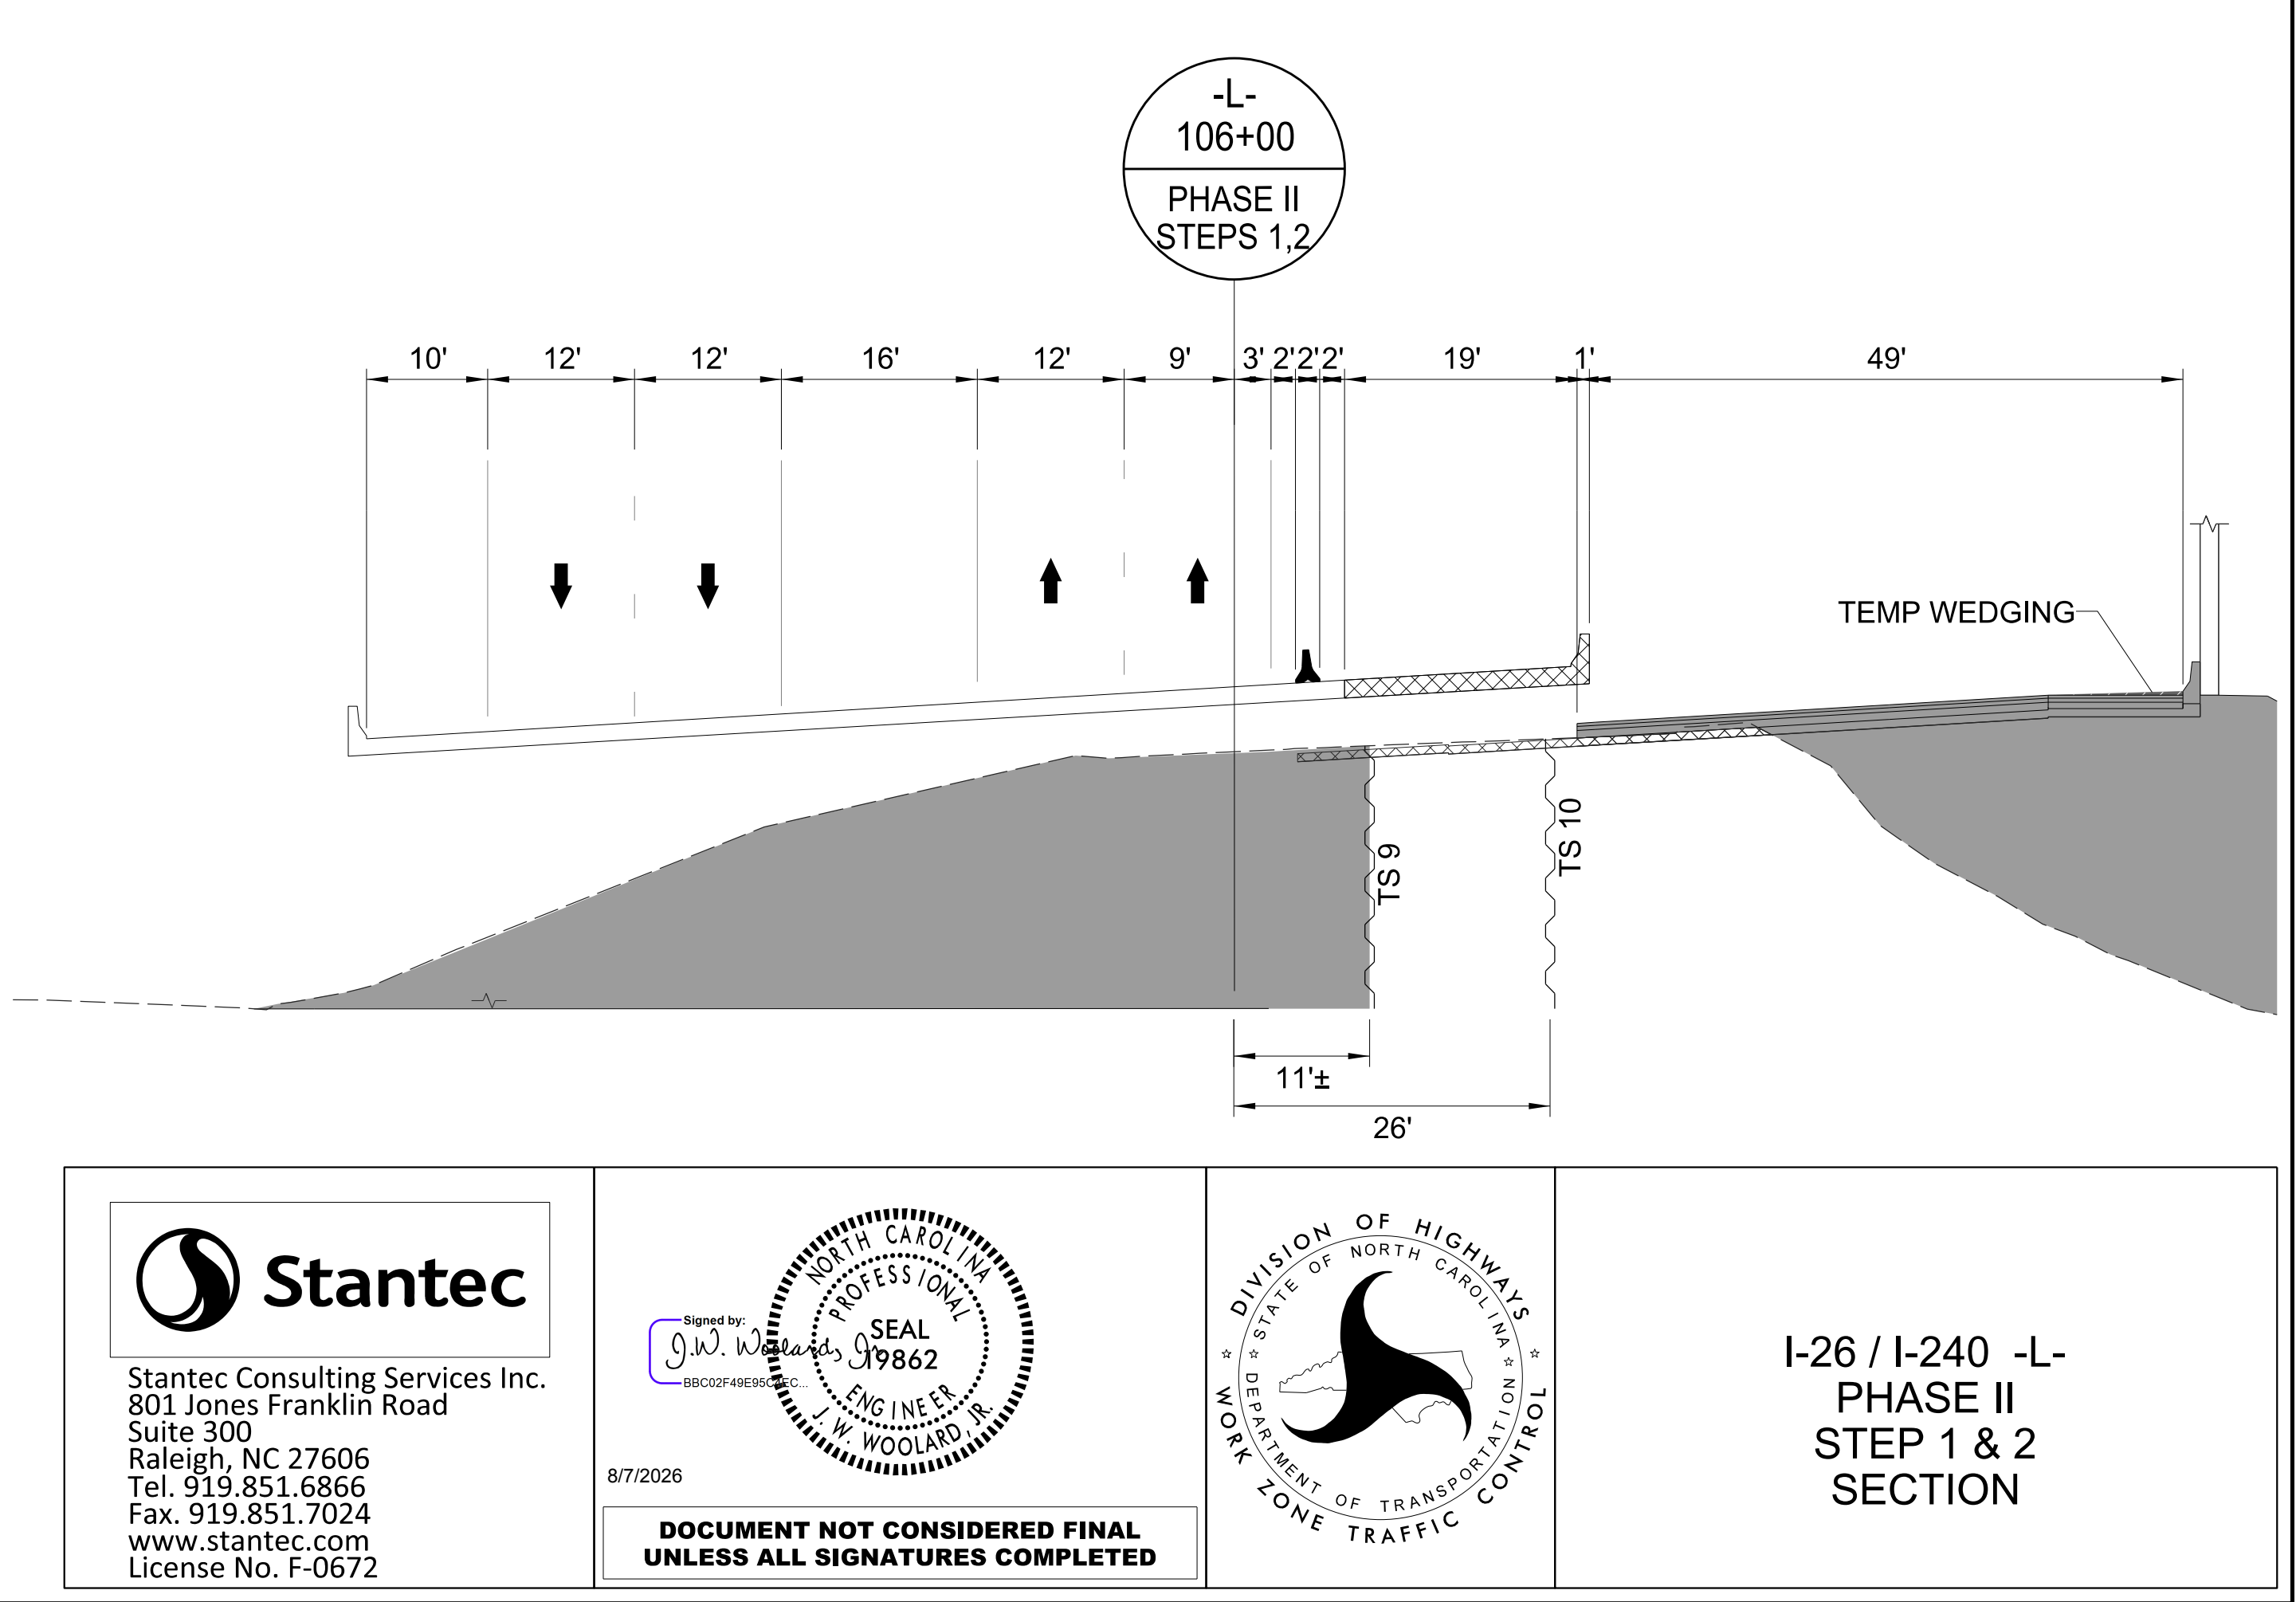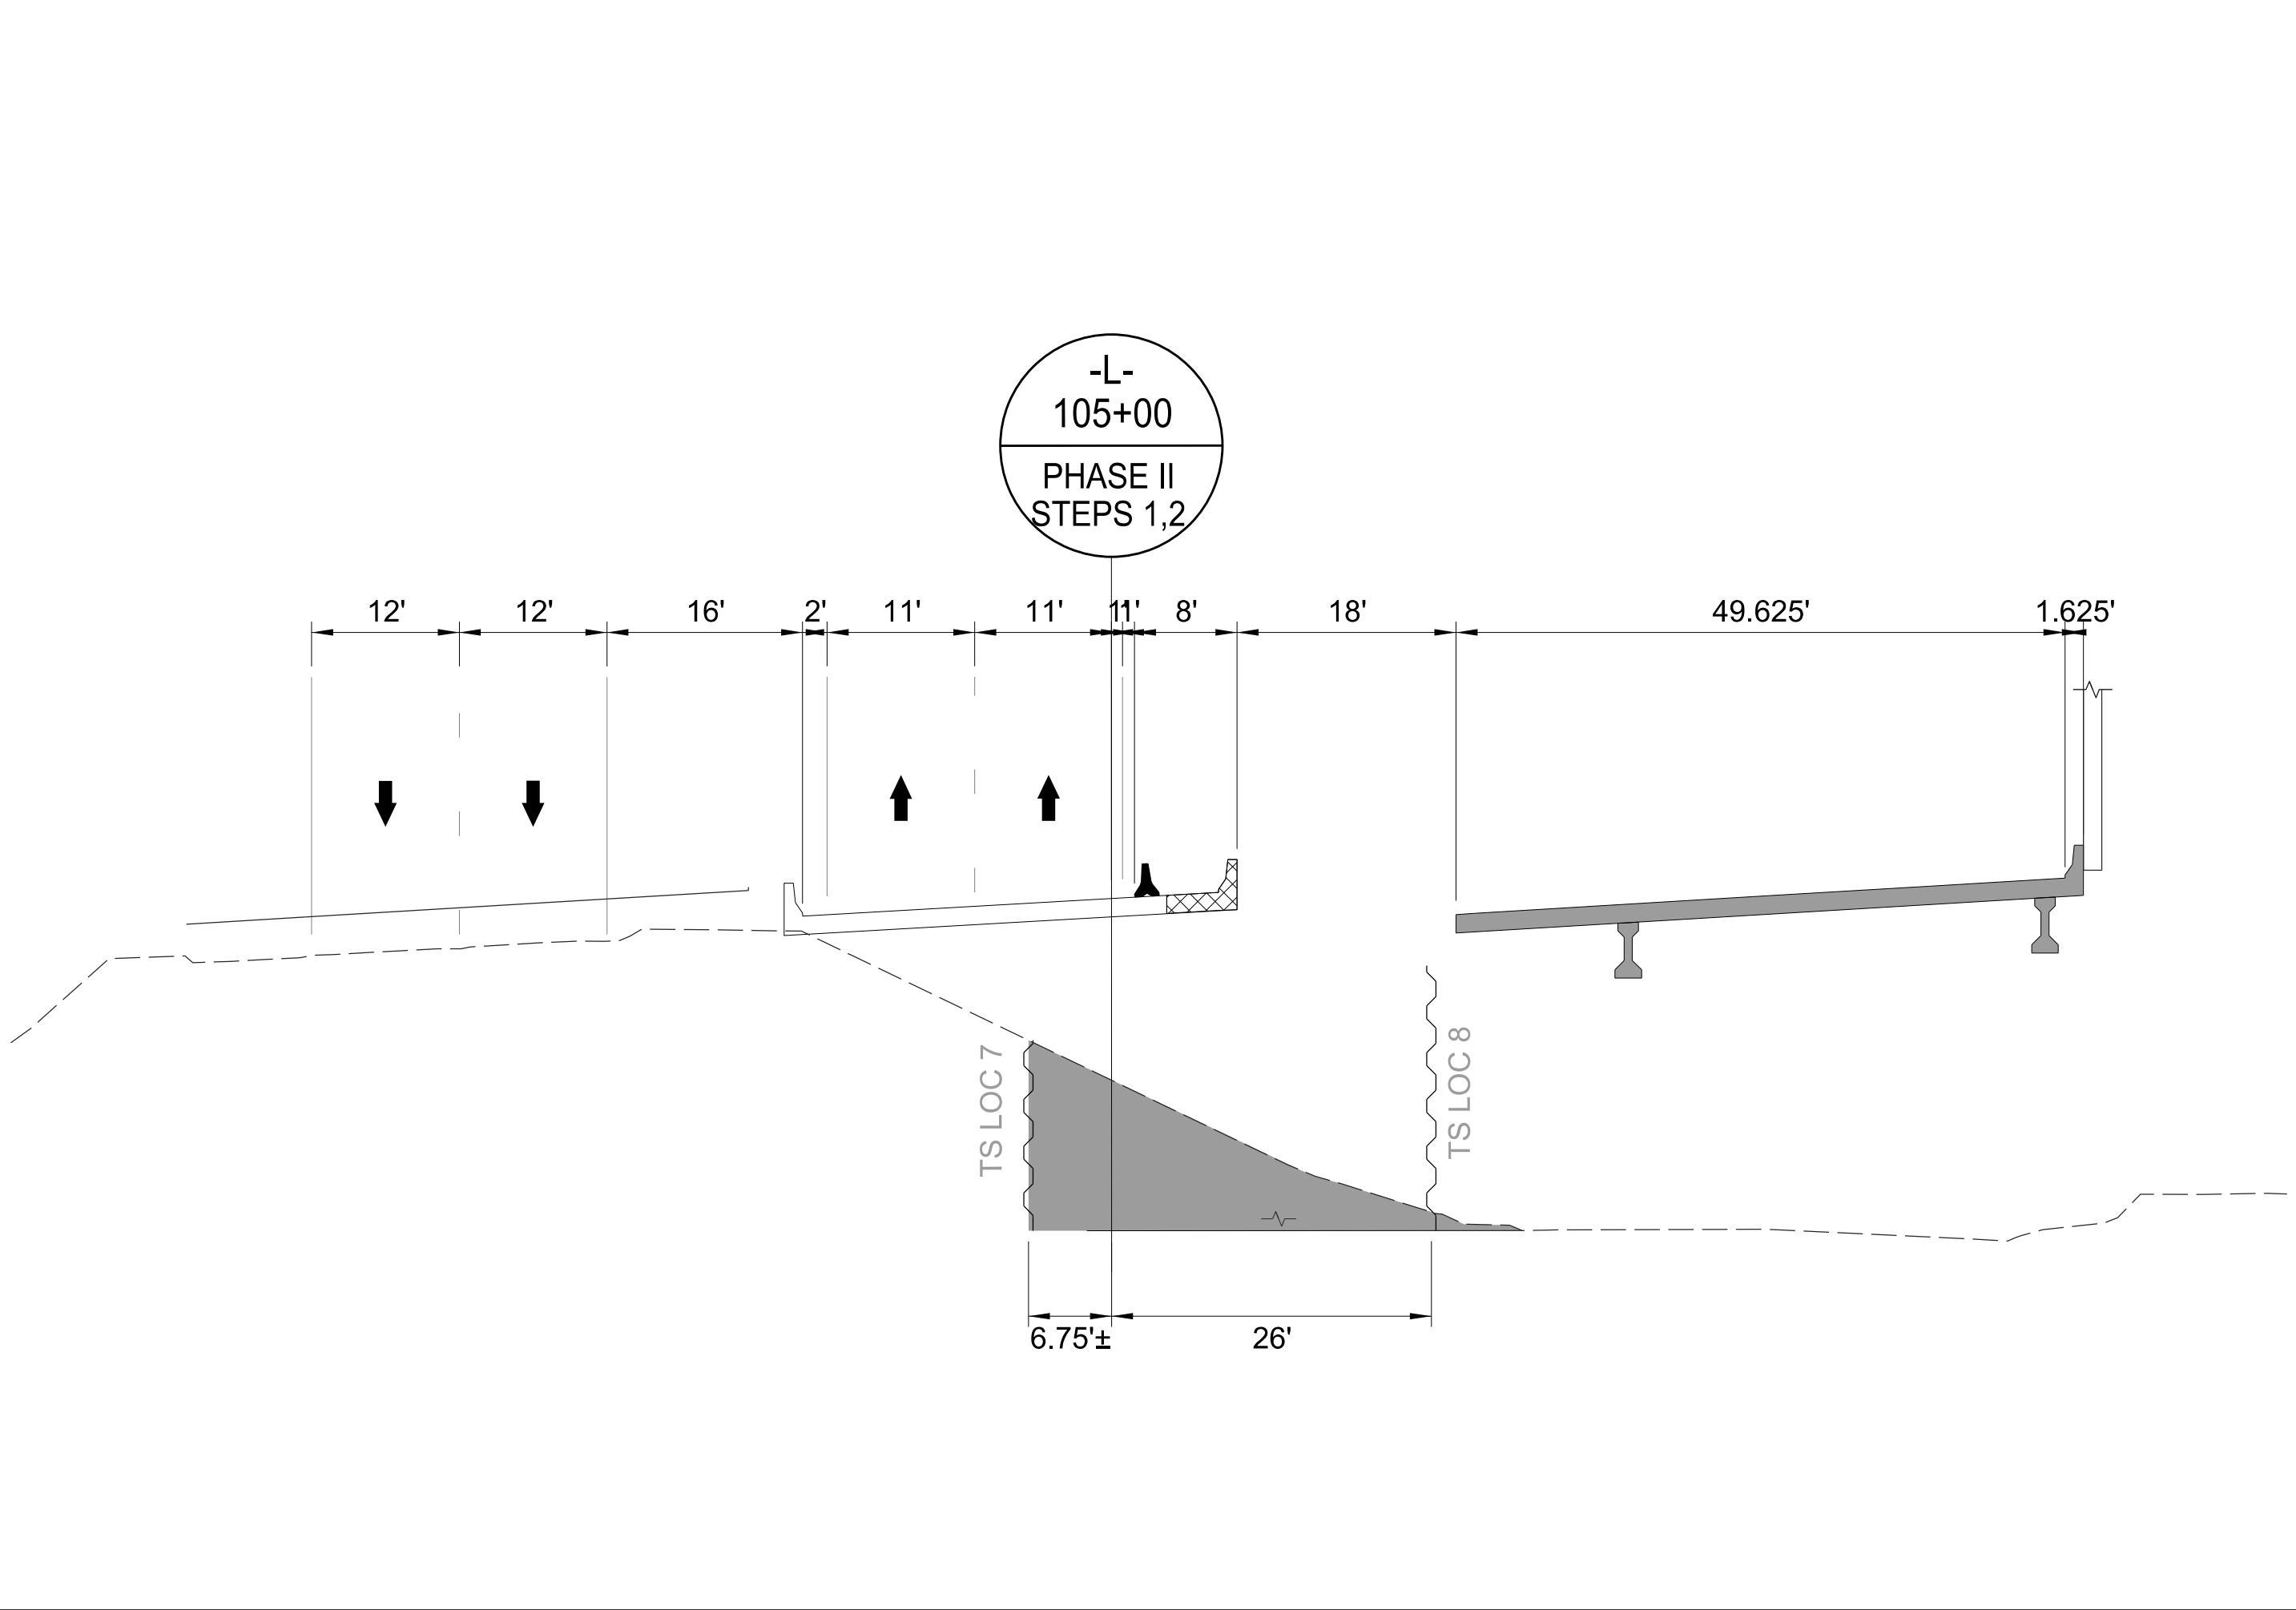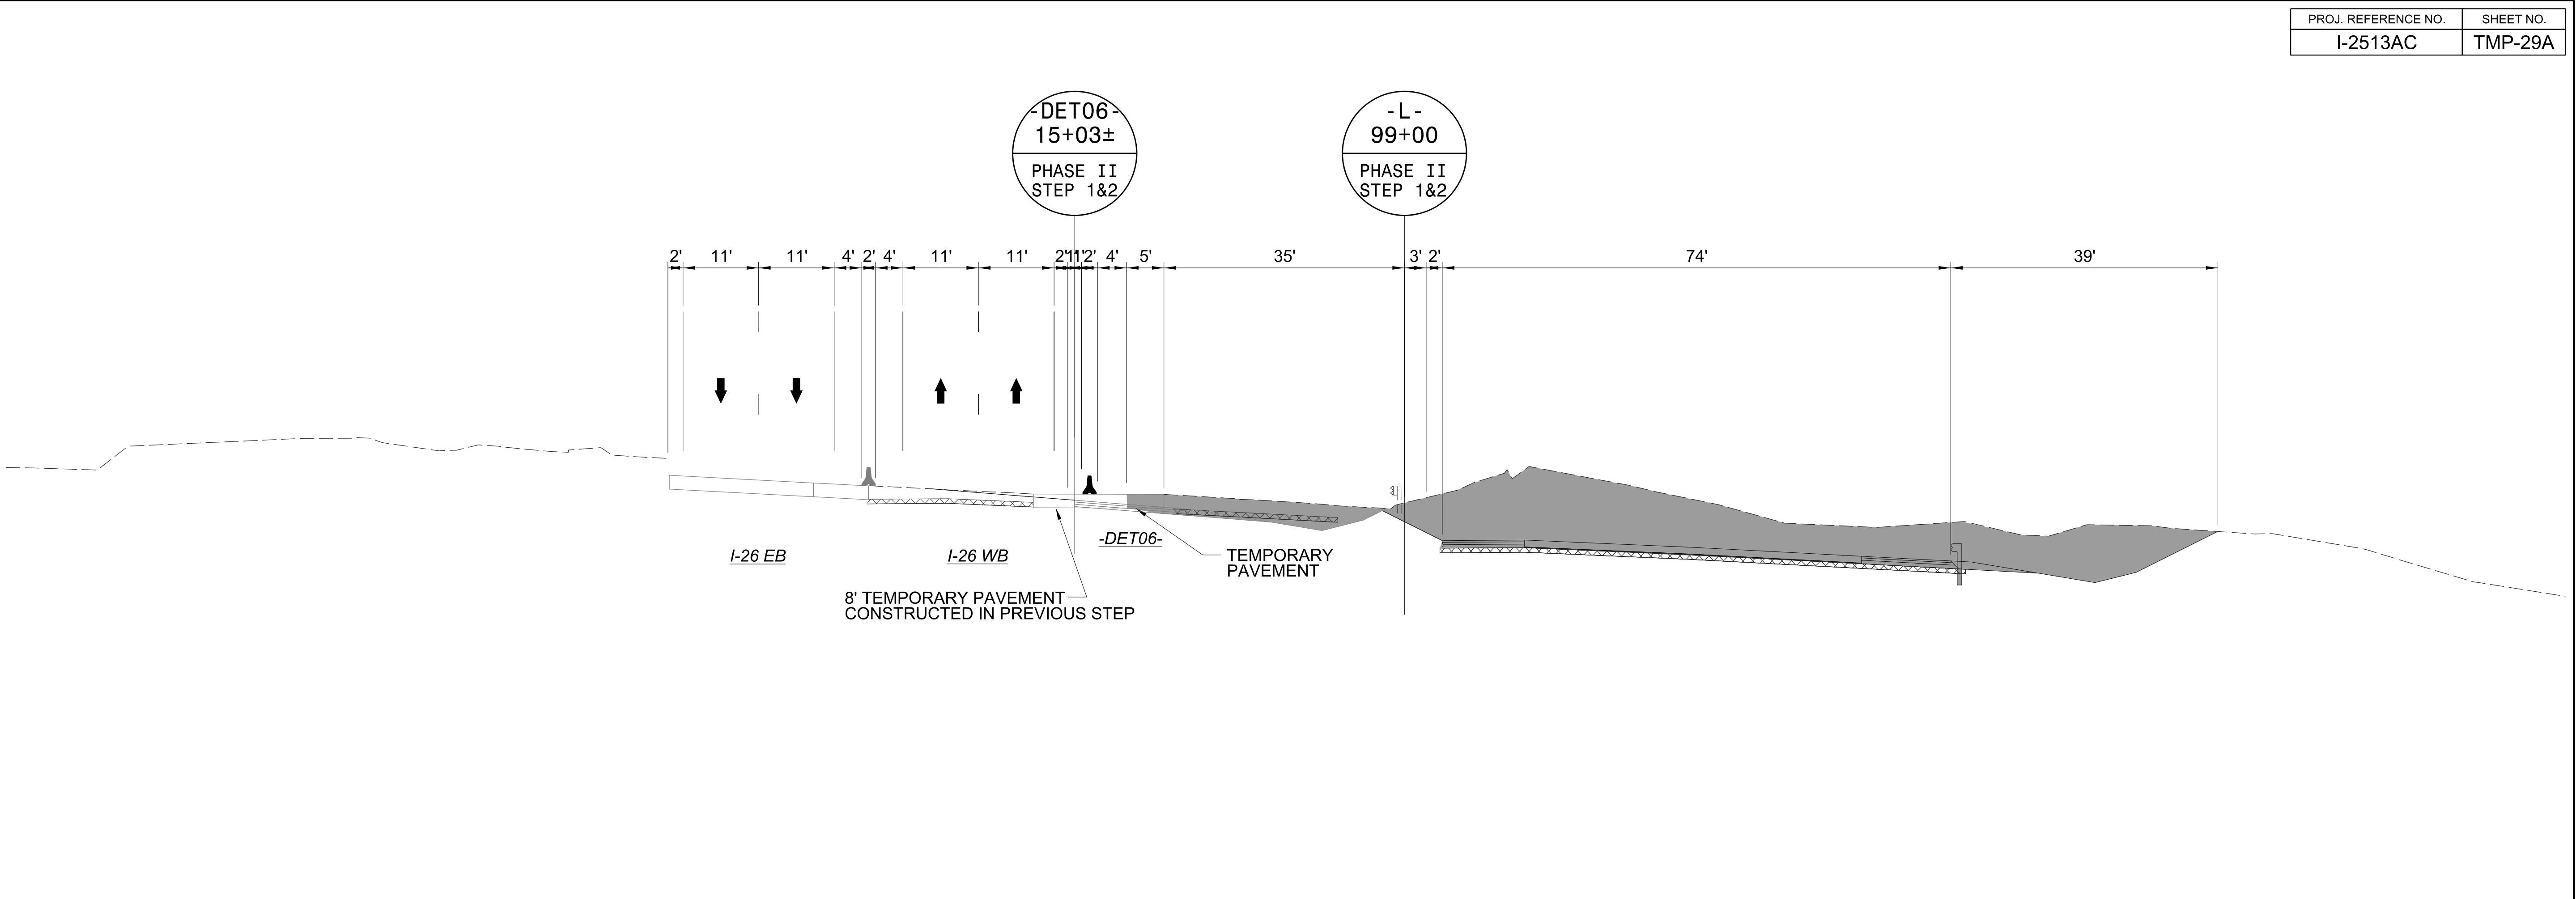

8/7/2026
c:\pwworking\vaecom_ds2\nd_2020\00237883\I-2513AC_TMP_29A_PHASE_02_STEP_02.dgn
angood



Stantec Consulting Services Inc.
801 Jones Franklin Road
Suite 300
Raleigh, NC 27606
Tel. 919.851.6866
Fax. 919.851.7024
www.stantec.com
License No. F-0672

Signed by:
J.W. Woolard
SEAL
19862
ENGINEER
J.W. WOOLARD, P.E.





8/7/2026

DOCUMENT NOT CONSIDERED FINAL
UNLESS ALL SIGNATURES COMPLETED




DIVISION OF HIGHWAYS
STATE OF NORTH CAROLINA
DEPARTMENT OF TRANSPORTATION
WORK ZONE TRAFFIC CONTROL

I-26 / I-240 -L-
PHASE II
STEP 1 & 2
SECTION

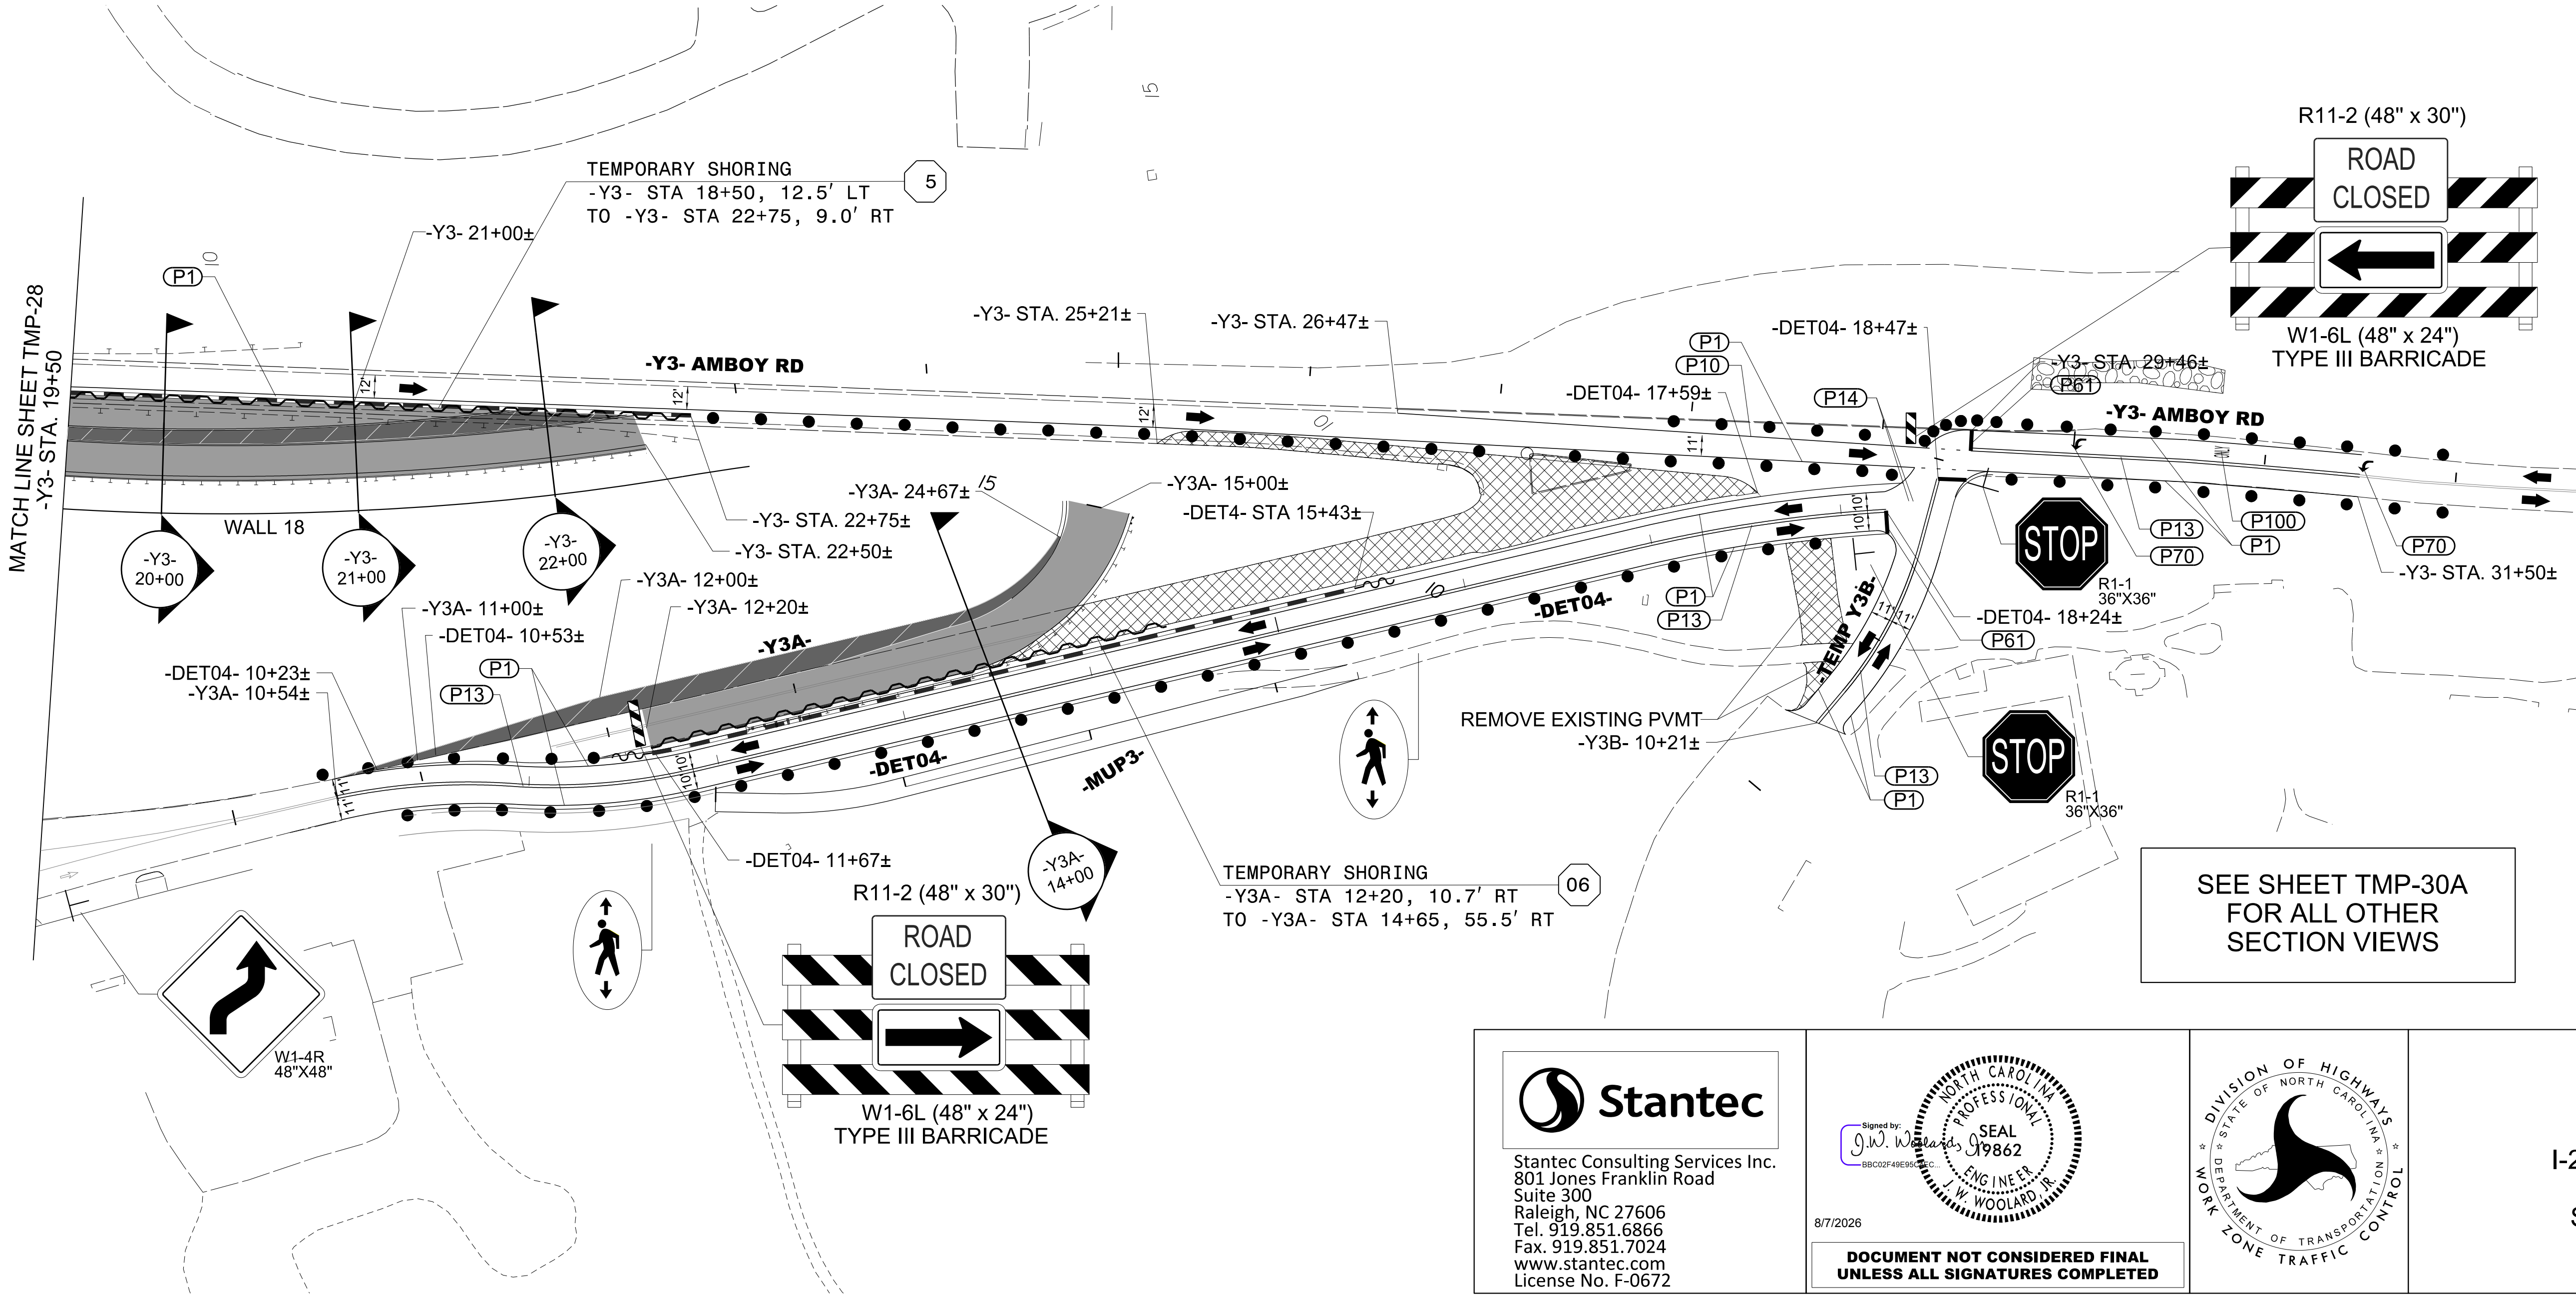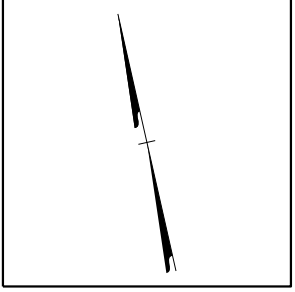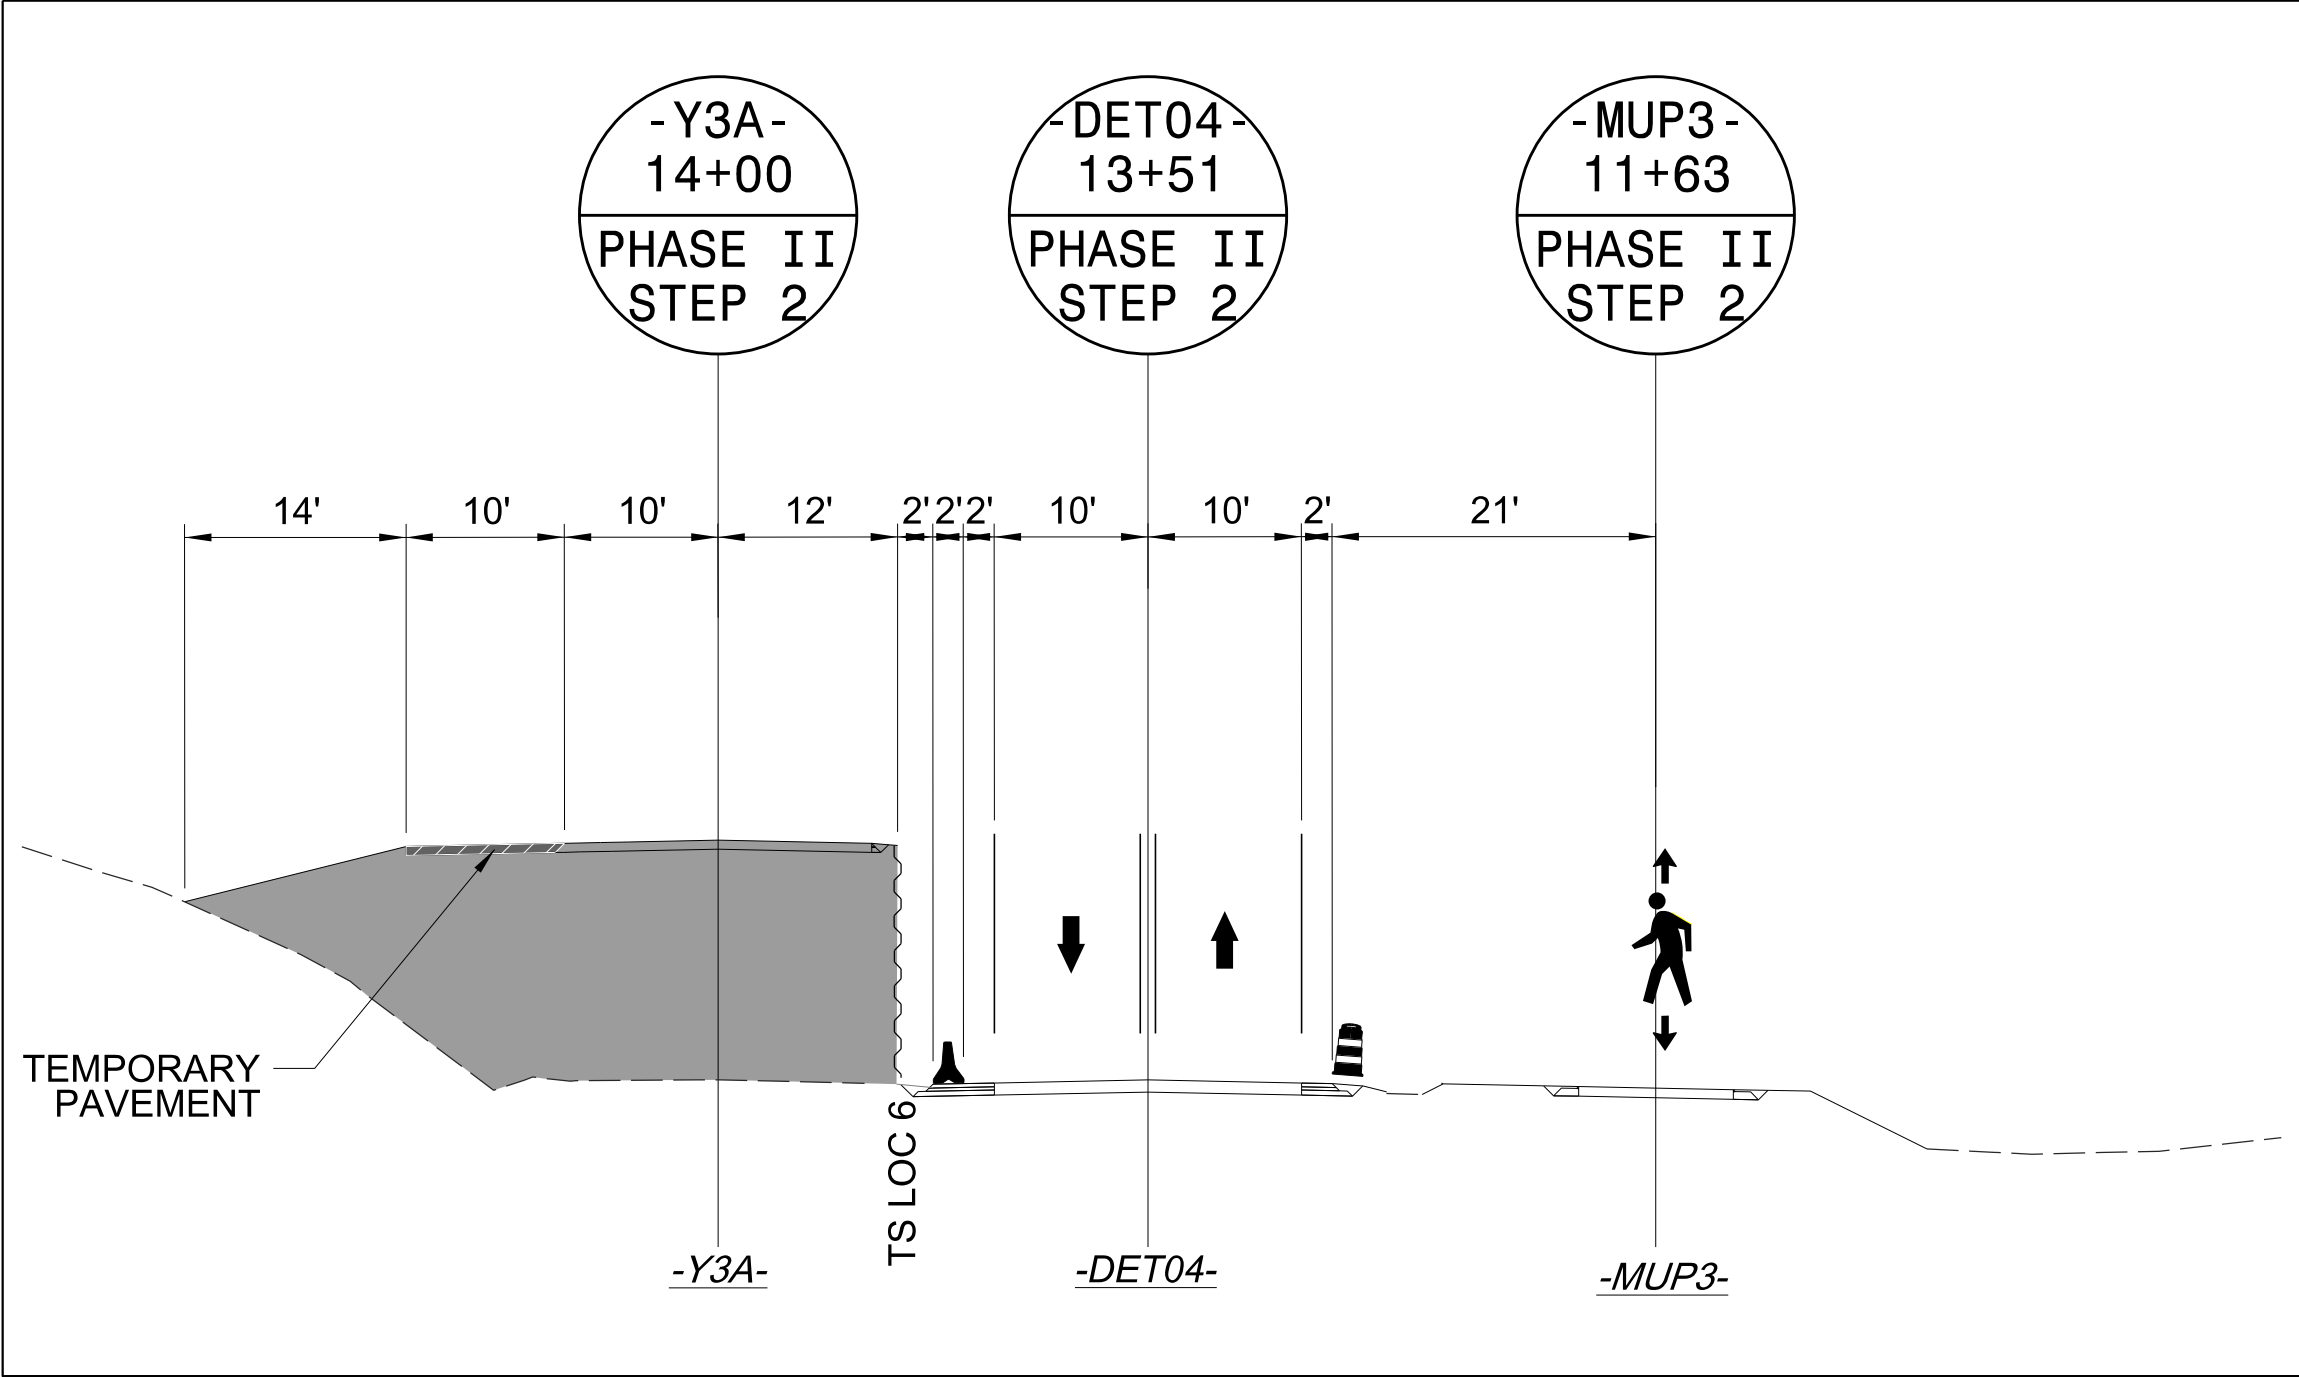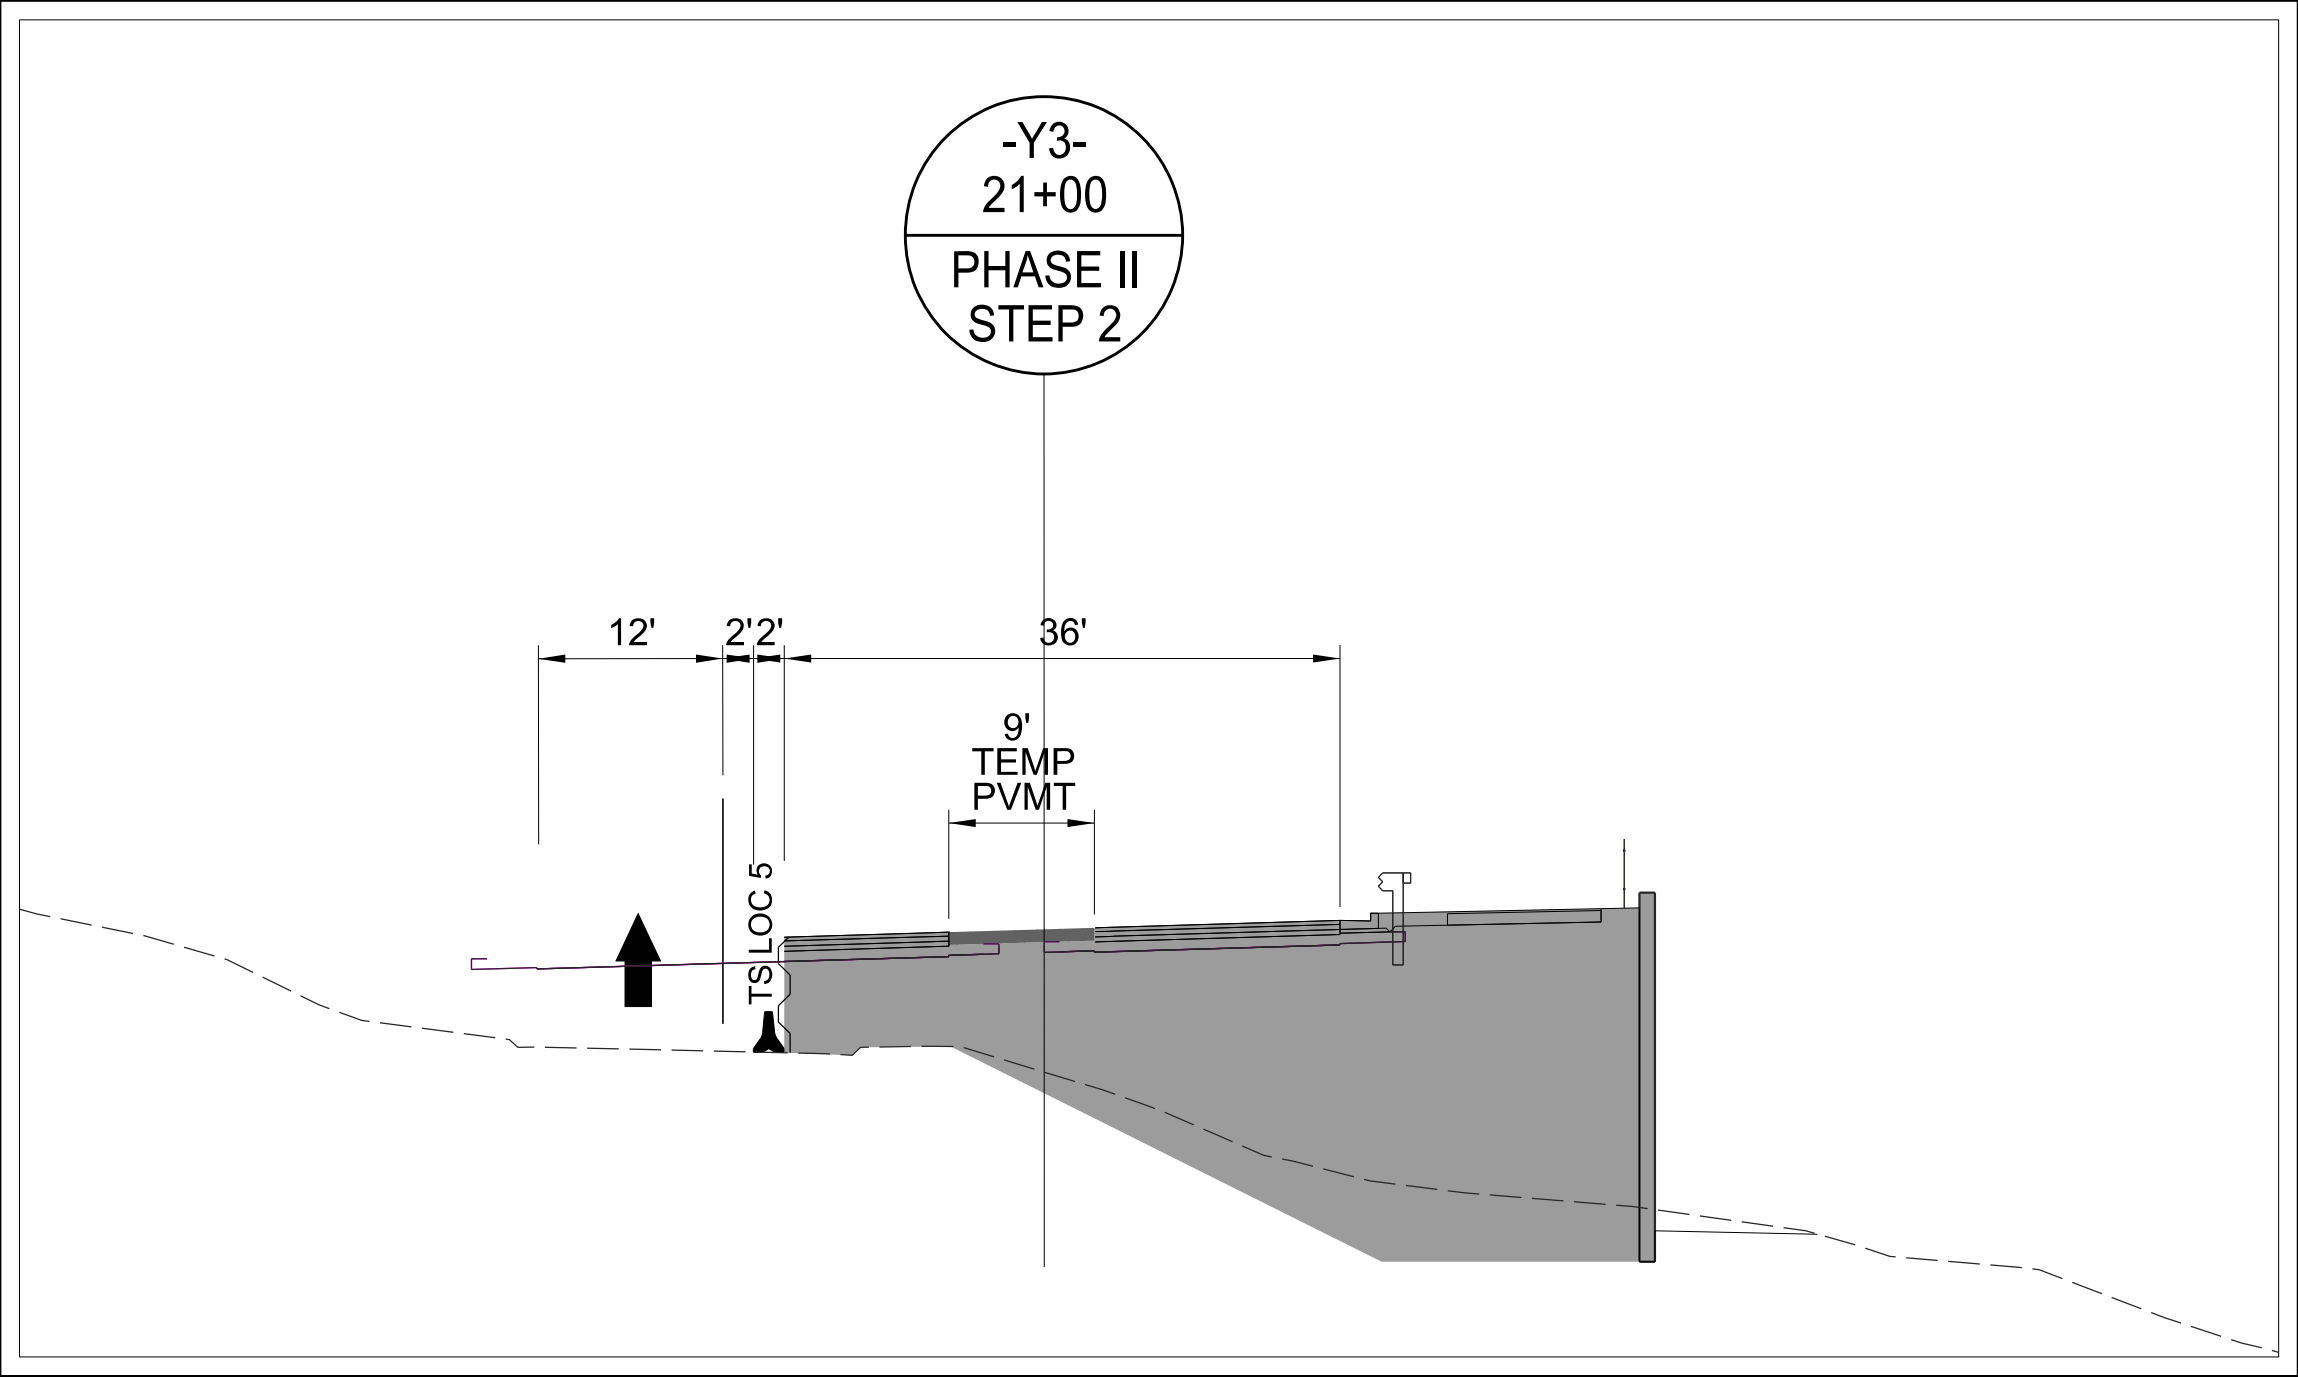


8/7/2026
c:\pwworking\vaecom_ds2\lnd_2020\00237883\I-2513AC_TMP_30_PHASE_02_STEP_02.dgn
angood

Stantec
Stantec Consulting Services Inc.
801 Jones Franklin Road
Suite 300
Raleigh, NC 27606
Tel. 919.851.6866
Fax. 919.851.7024
www.stantec.com
License No. F-0672

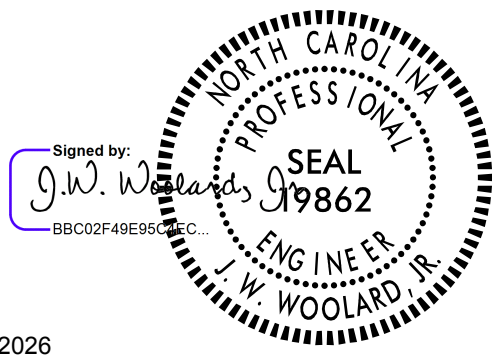




8/7/2026

DOCUMENT NOT CONSIDERED FINAL
UNLESS ALL SIGNATURES COMPLETED

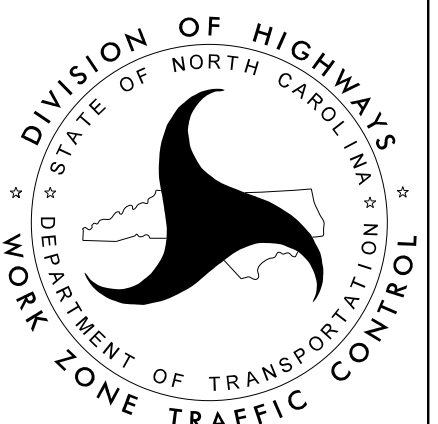

I-26 / I-240 -L-
PHASE II
STEP 1 & 2


PROJ. REFERENCE NO.	SHEET NO.
I-2513AC	TMP-30A

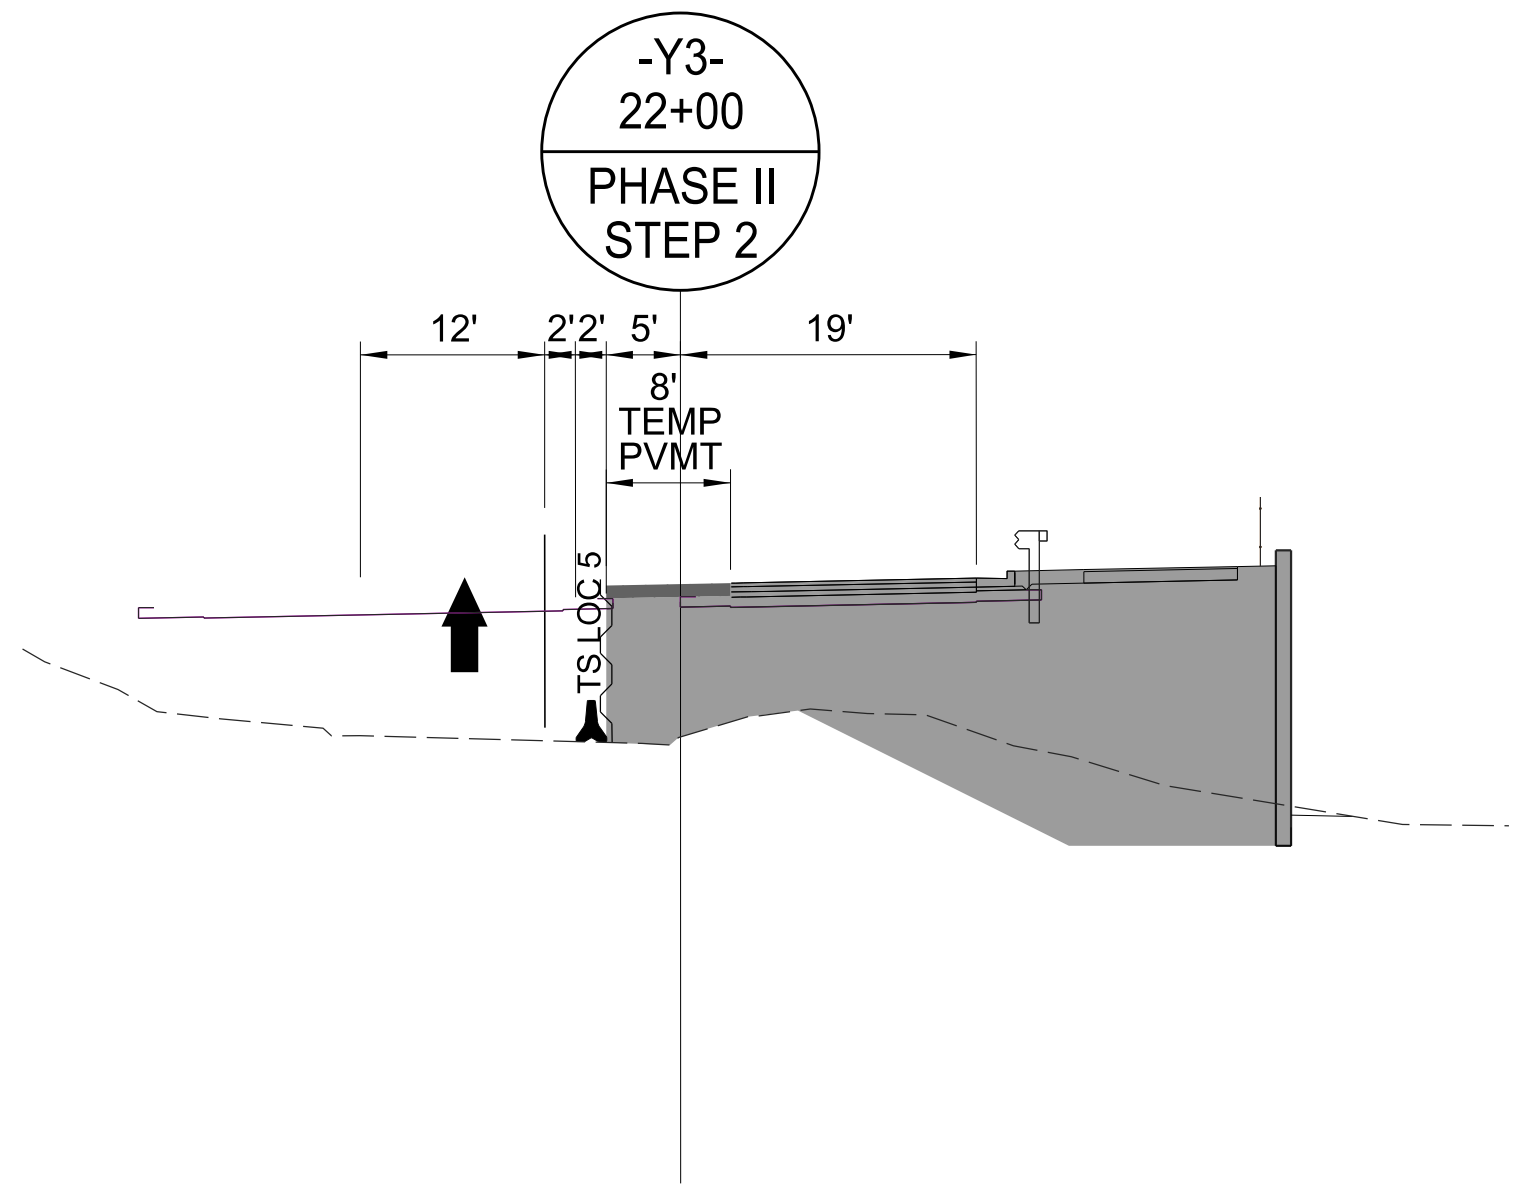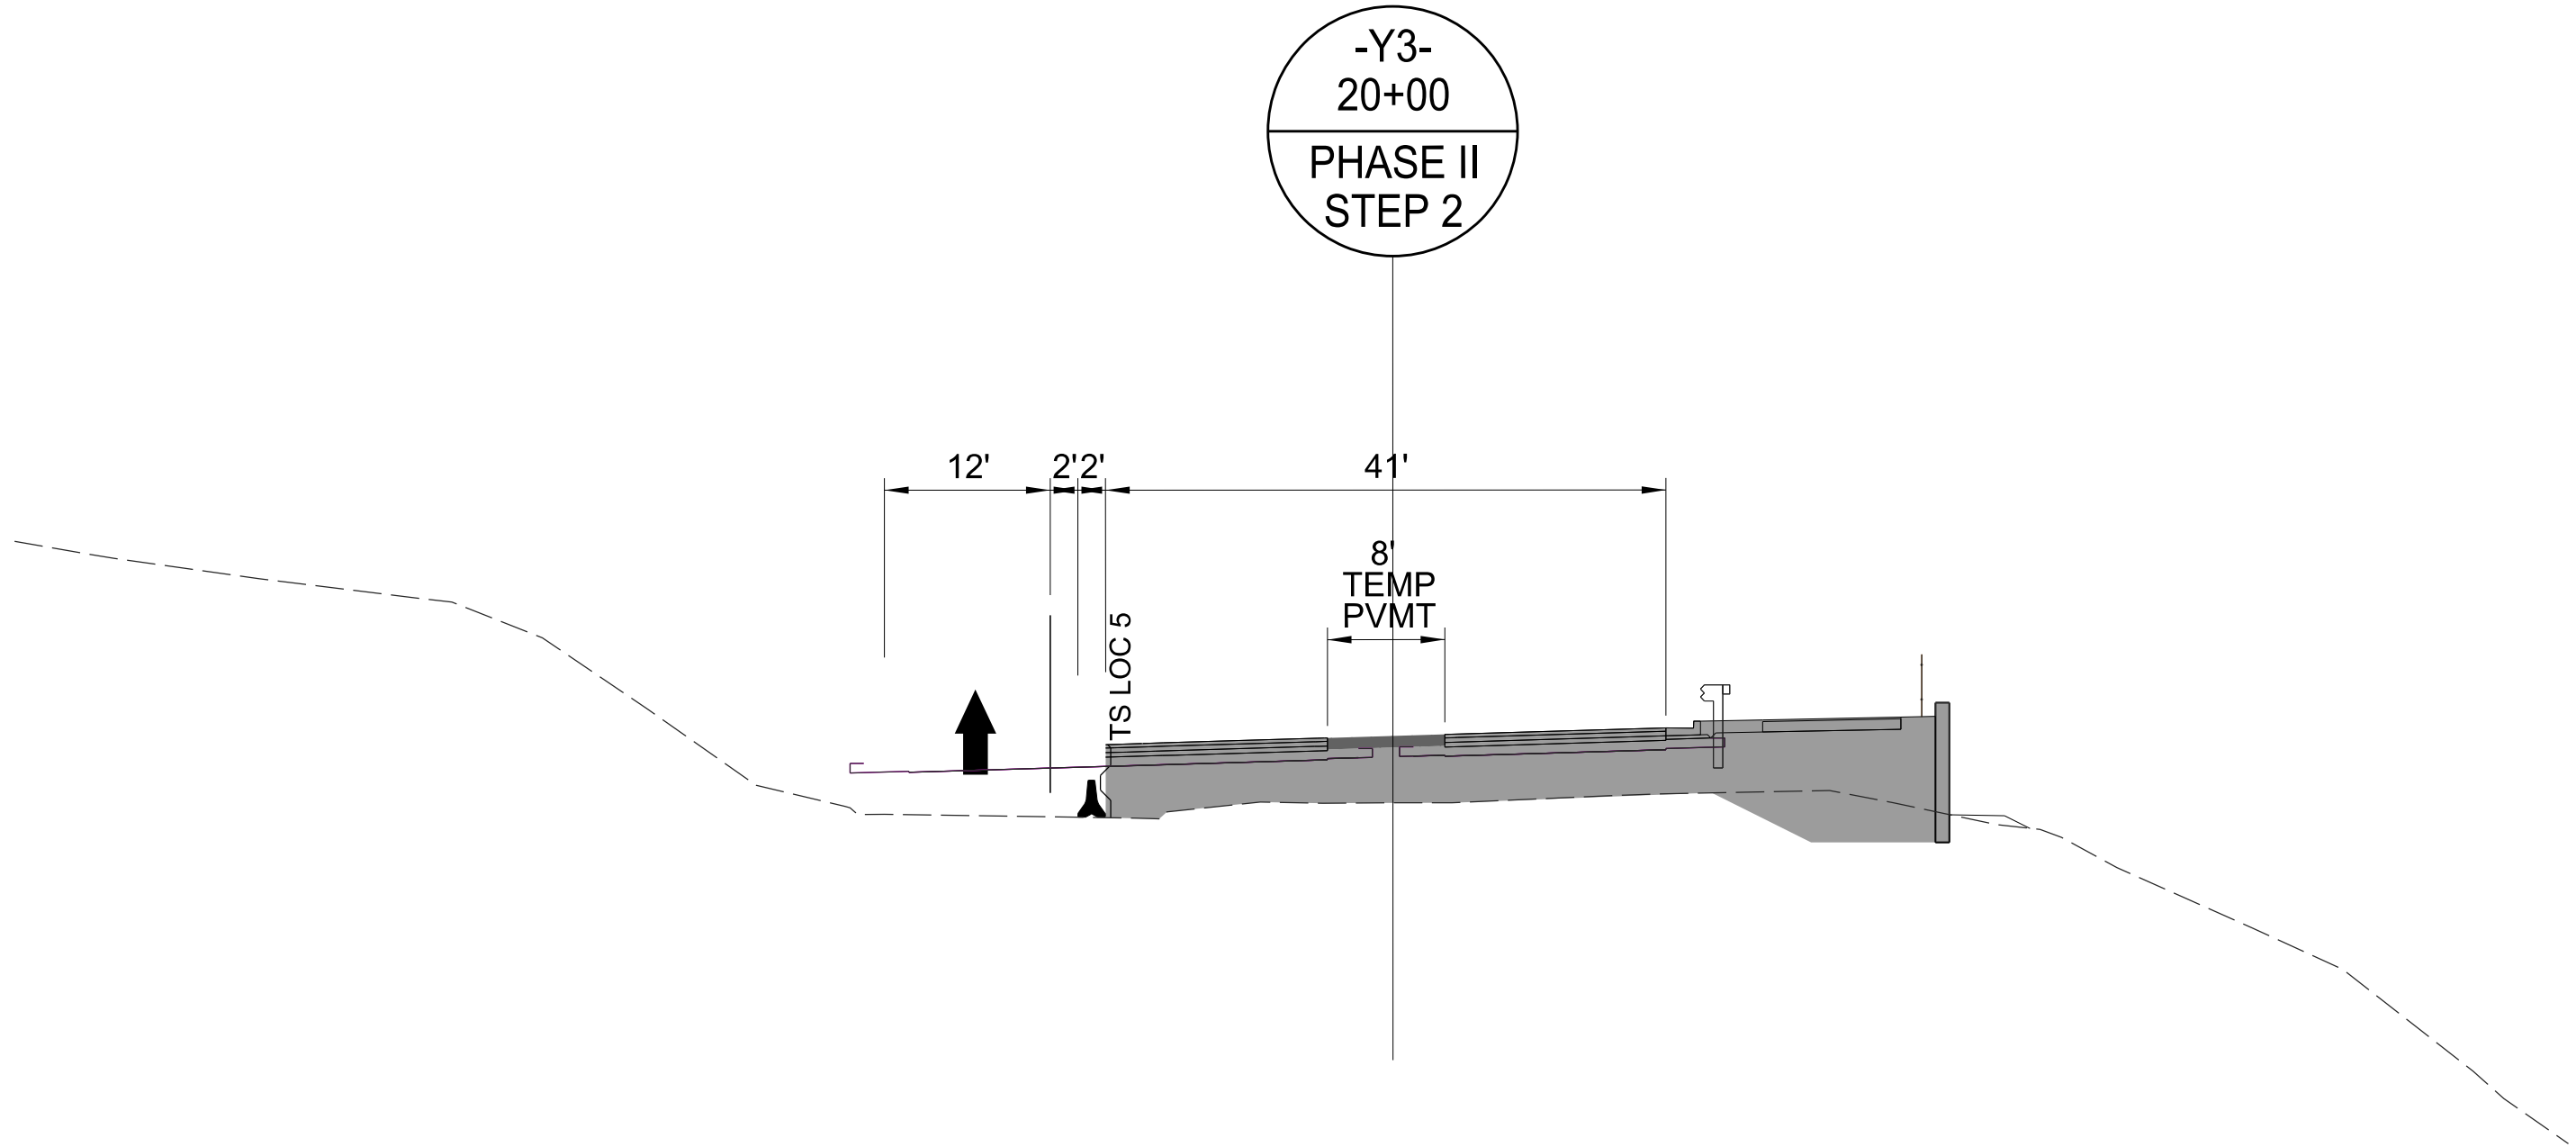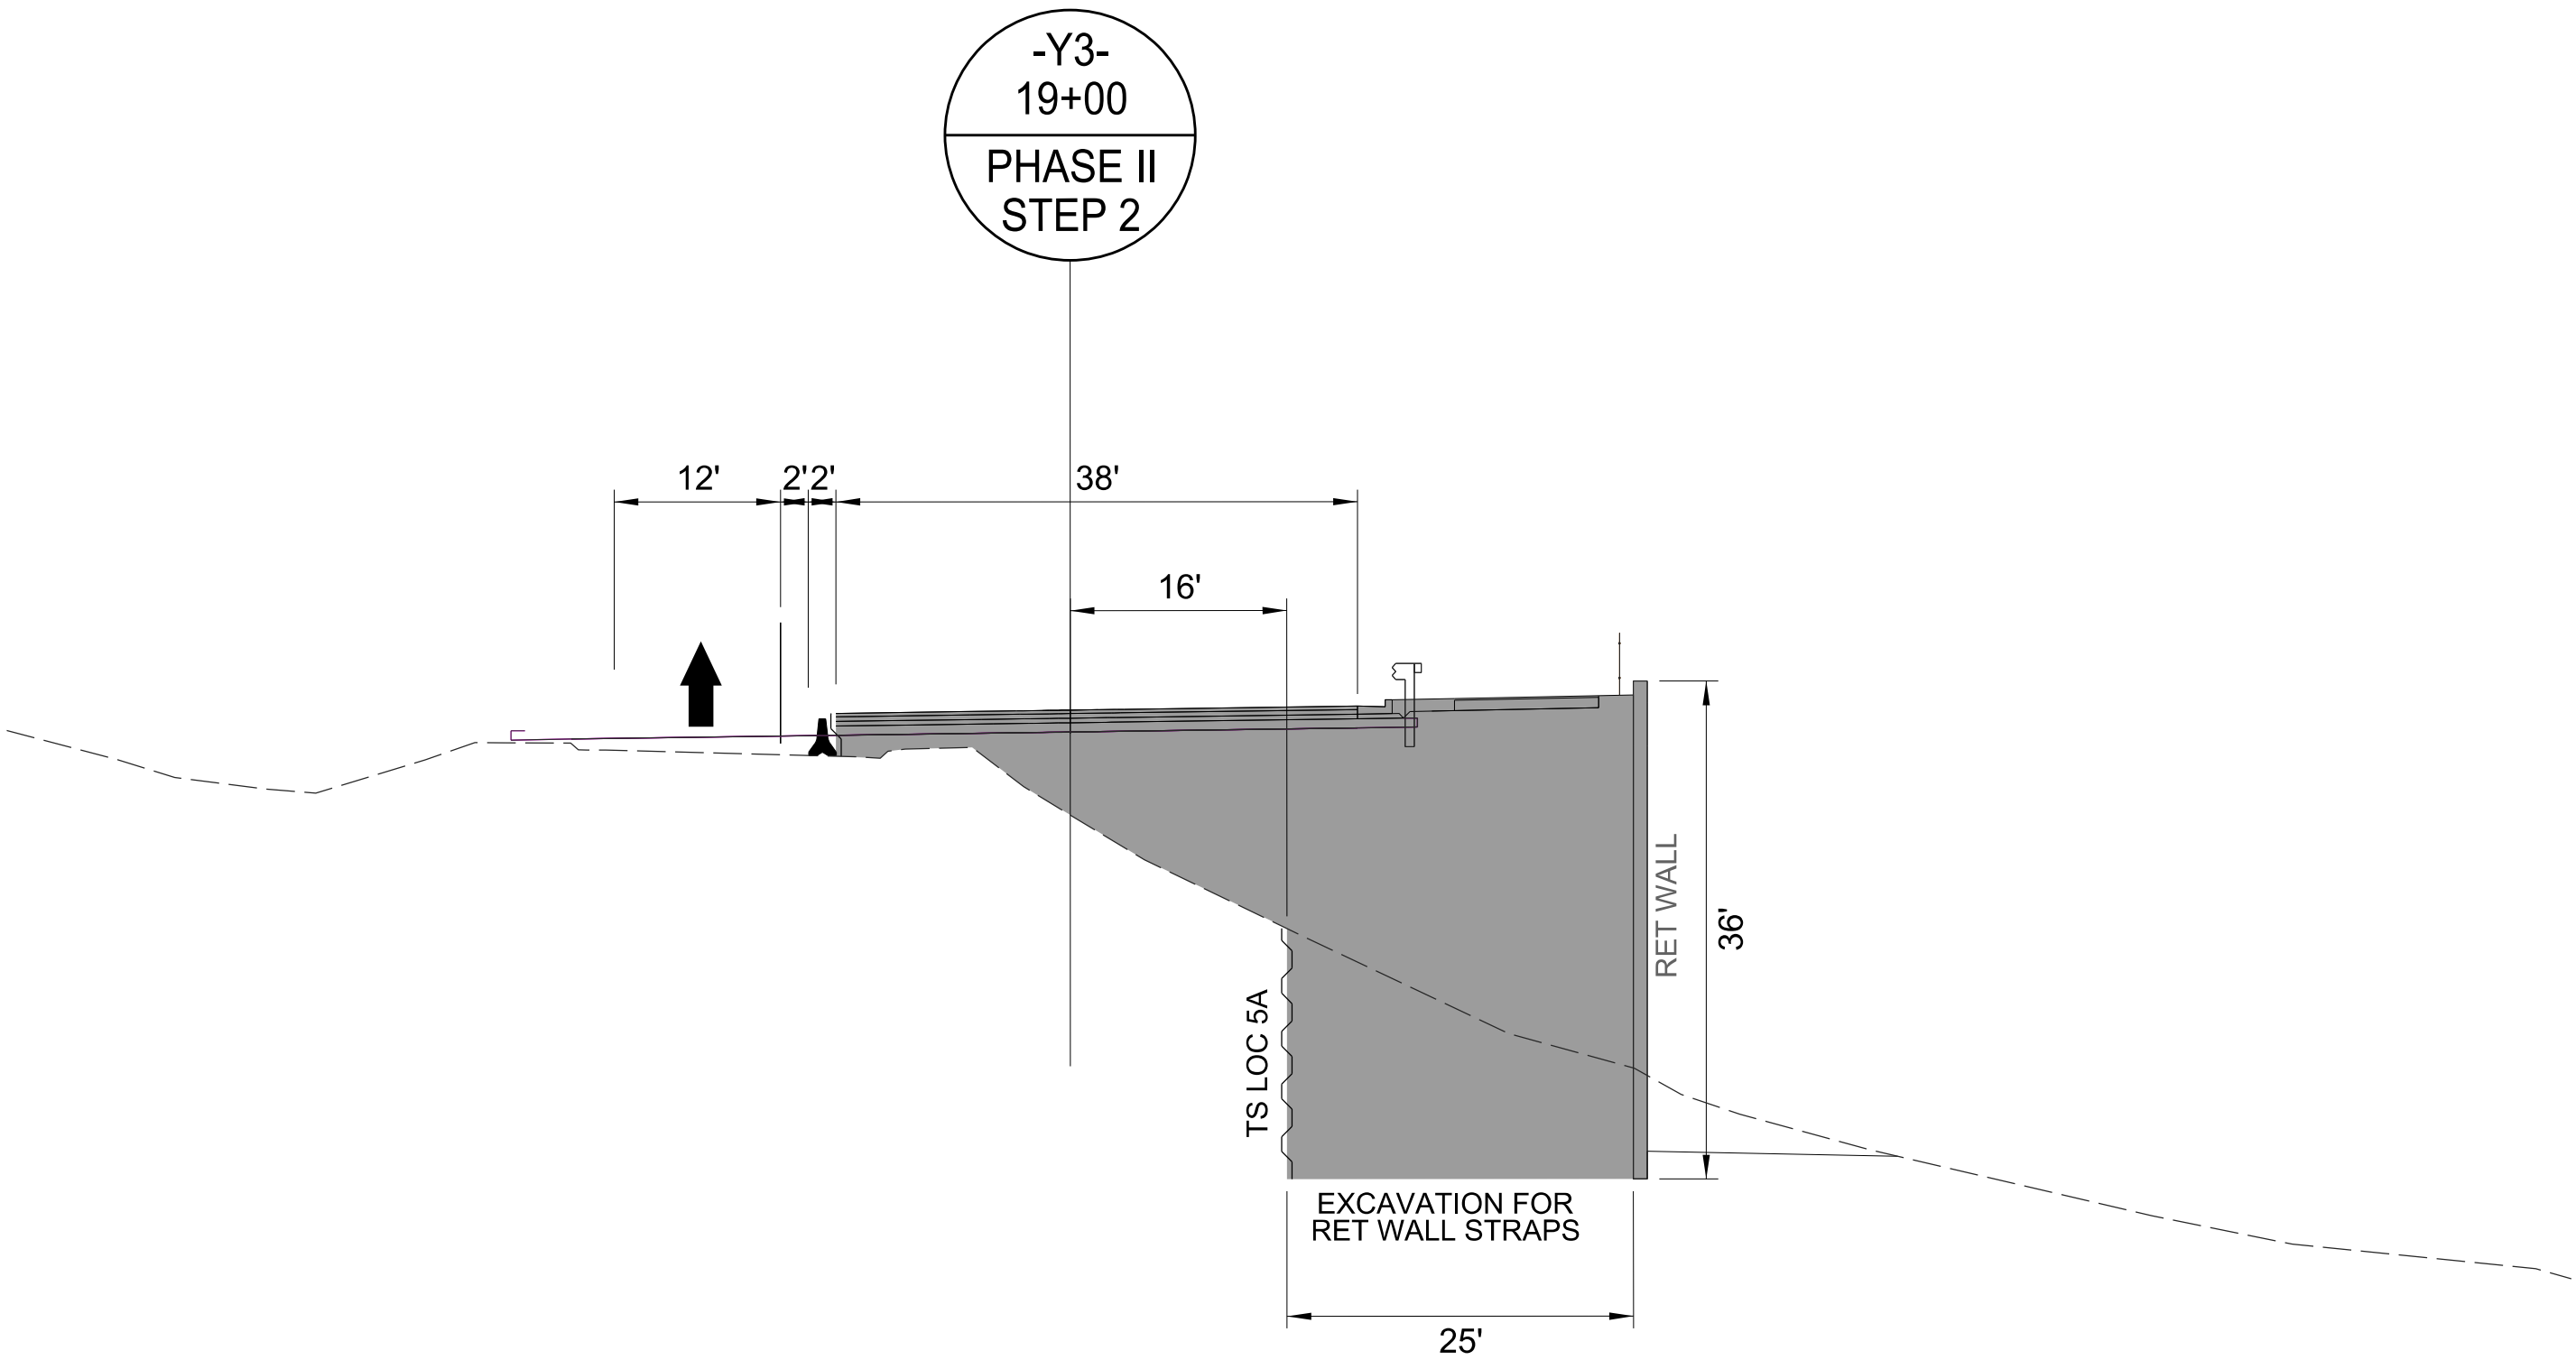

8/7/2026
c:\pwworking\vaecom_ds2\lnd_2020\00237883\I-2513AC_TMP_30A_PHASE_02_STEP_02.dgn
angood



Stantec Consulting Services Inc.
801 Jones Franklin Road
Suite 300
Raleigh, NC 27606
Tel. 919.851.6866
Fax. 919.851.7024
www.stantec.com
License No. F-0672

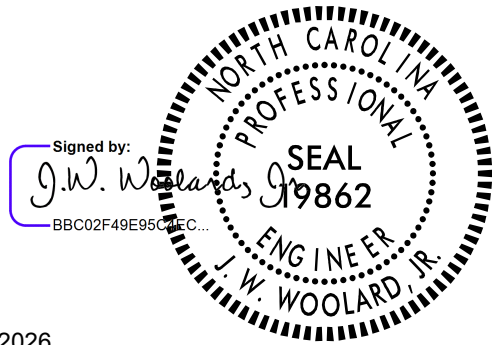


8/7/2026



DOCUMENT NOT CONSIDERED FINAL
UNLESS ALL SIGNATURES COMPLETED



AMBOY RD -Y3-
PHASE II
STEP 2
SECTIONS

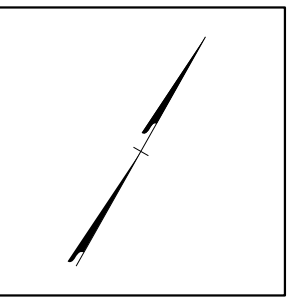

PROJ. REFERENCE NO.	SHEET NO.
I-2513AC	TMP-31

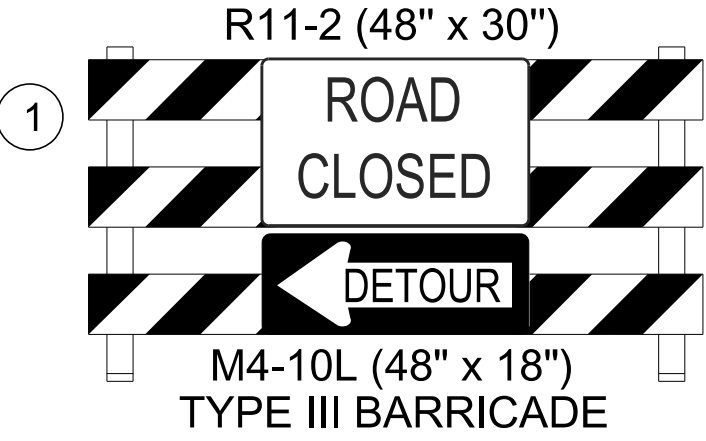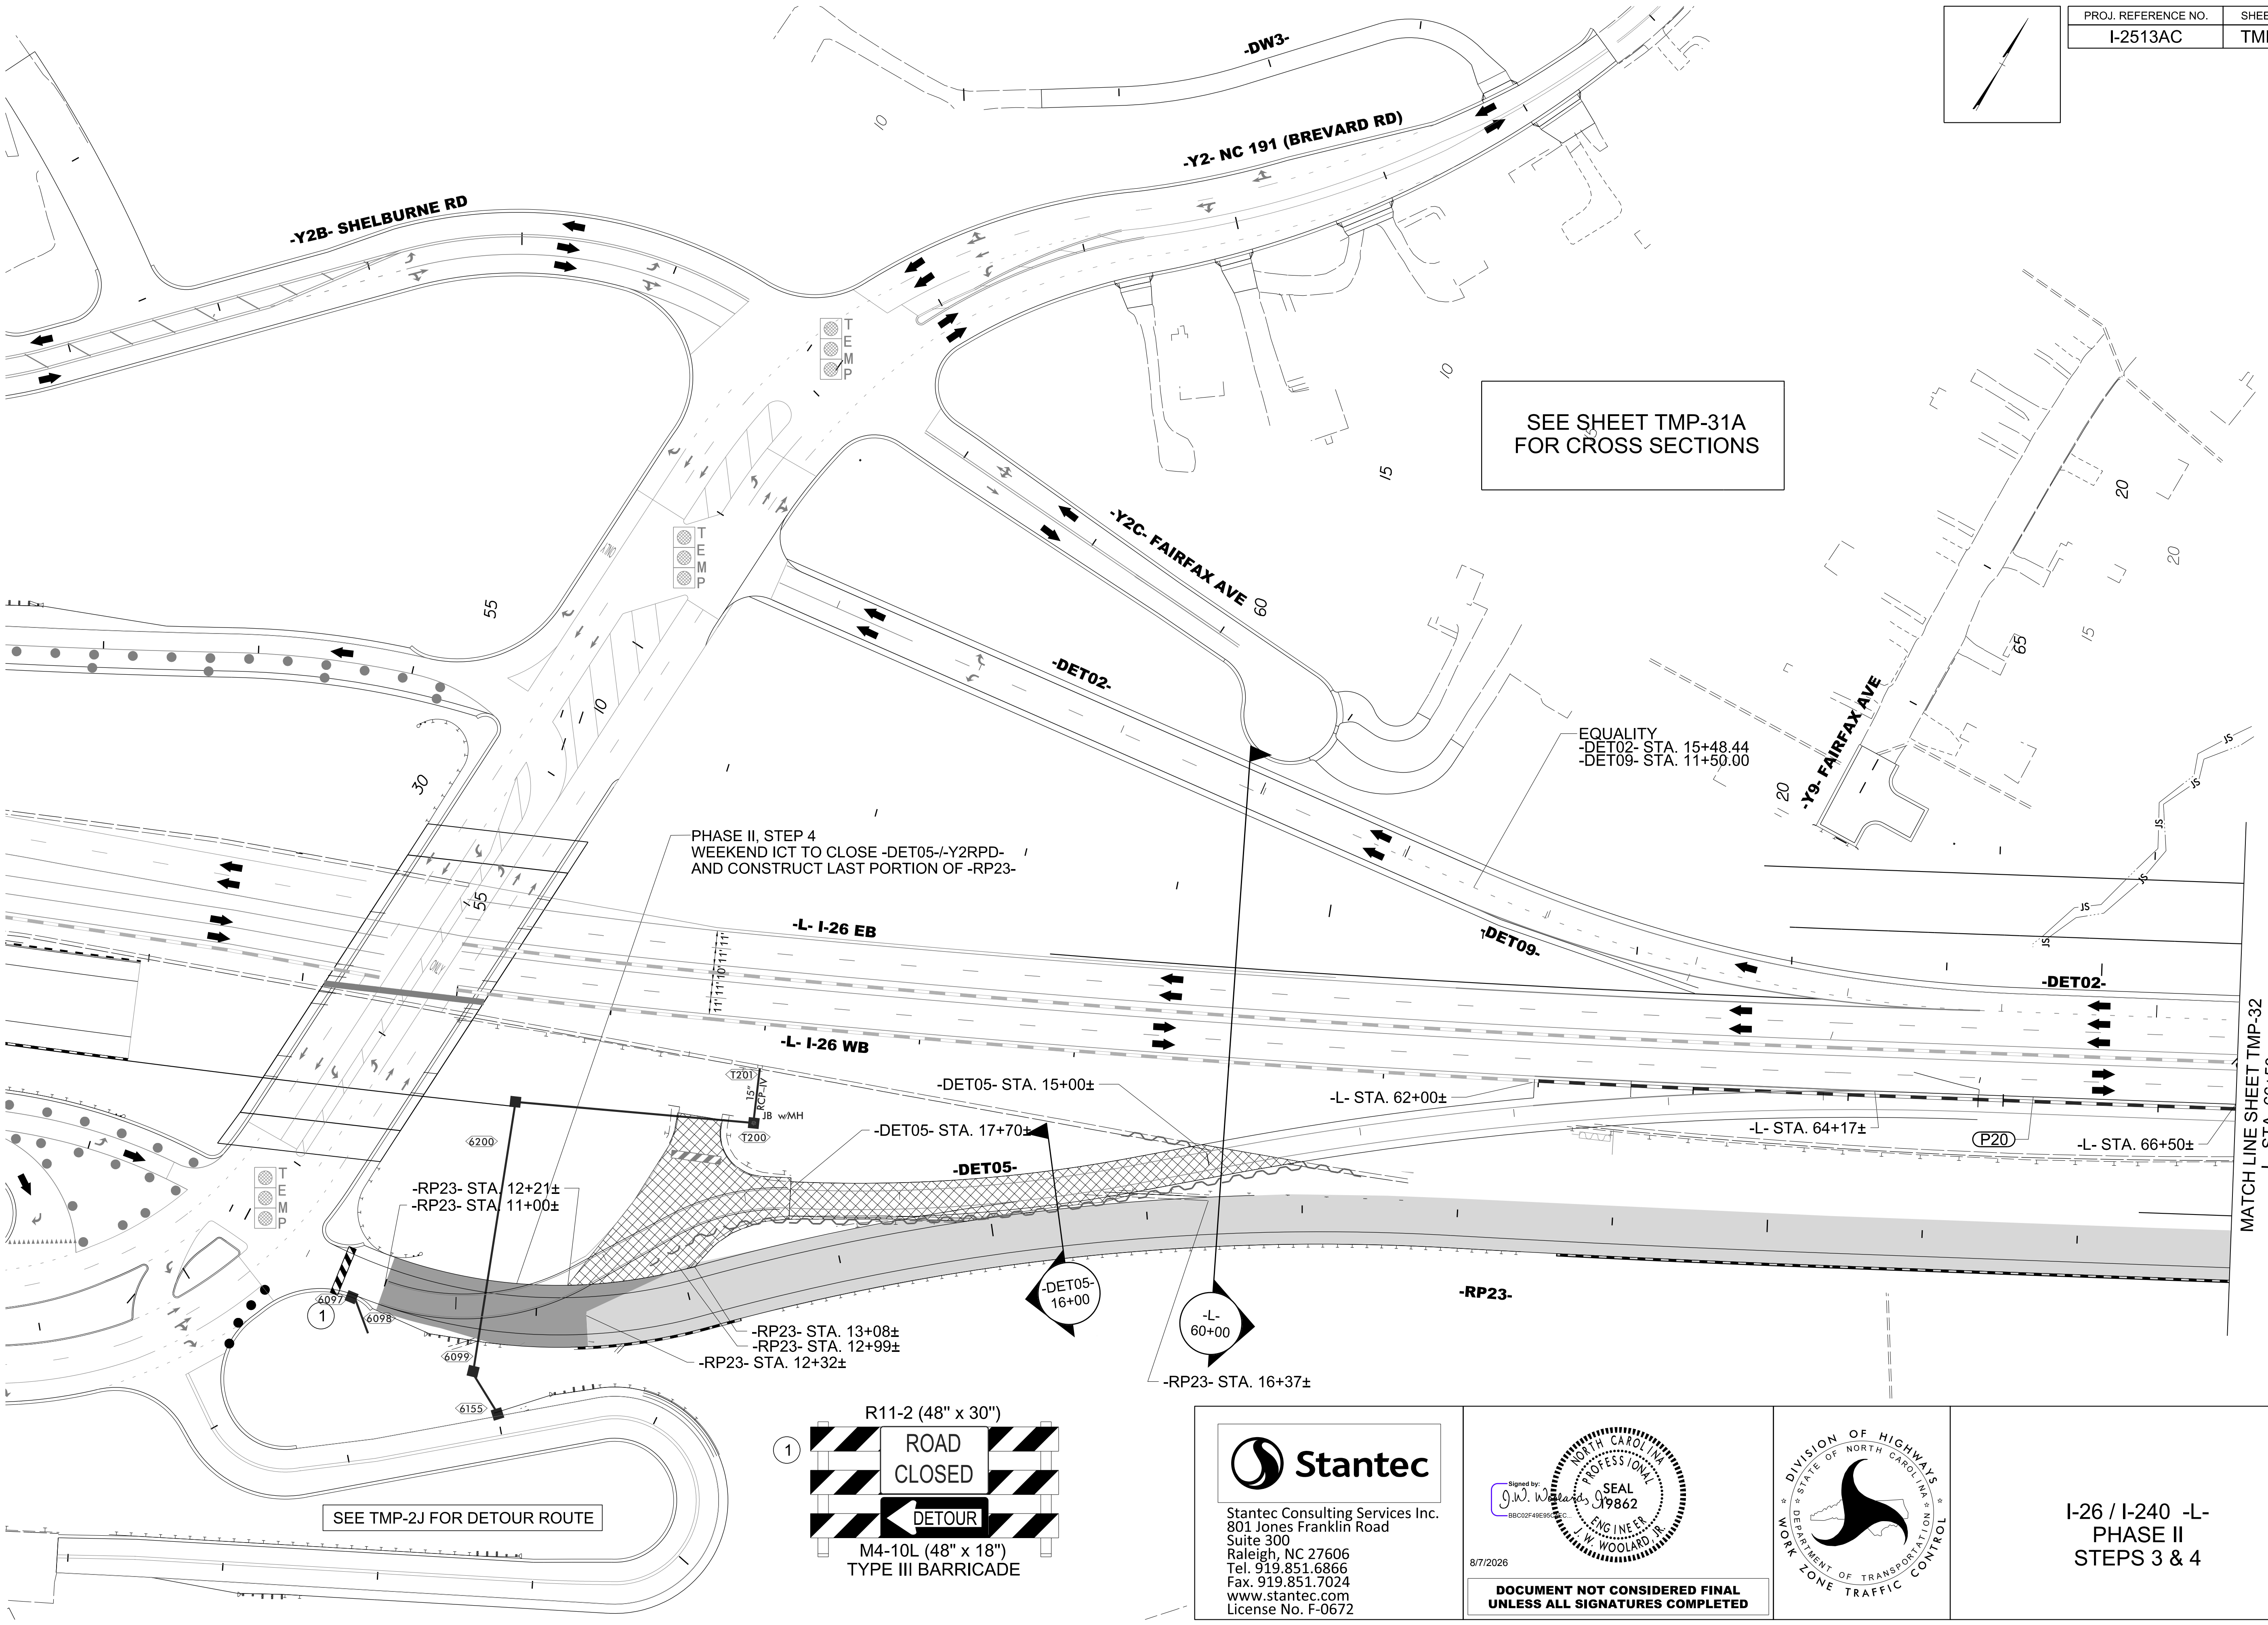



Stantec Consulting Services Inc.
801 Jones Franklin Road
Suite 300
Raleigh, NC 27606
Tel. 919.851.6866
Fax. 919.851.7024
www.stantec.com
License No. F-0672

Signed by:
J.W. Woolard
SEAL
19862
ENGINEER
J.W. WOOLARD, P.E.



8/7/2026
DOCUMENT NOT CONSIDERED FINAL
UNLESS ALL SIGNATURES COMPLETED



I-26 / I-240 -L-
PHASE II
STEPS 3 & 4

8/7/2026
c:\pwworking\vaecom_ds2\nd_2020\00237883\I-2513AC_TMP_31_PHASE_02_STEP_03.dgn
angood

PROJ. REFERENCE NO.	SHEET NO.
I-2513AC	TMP-31A

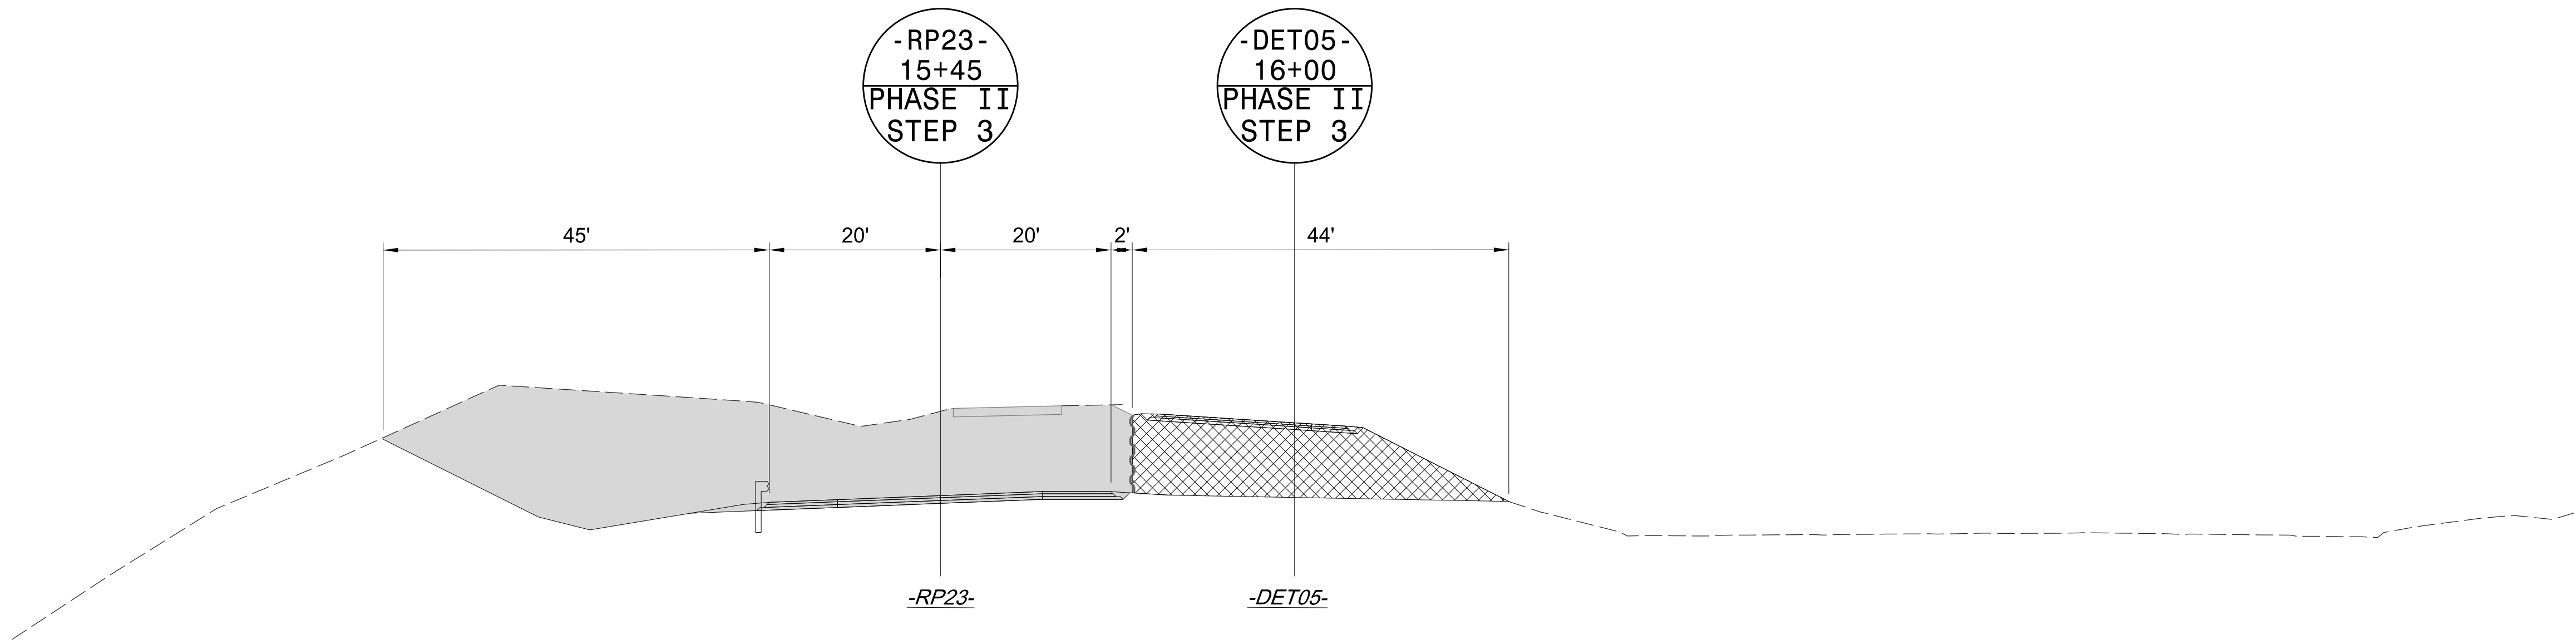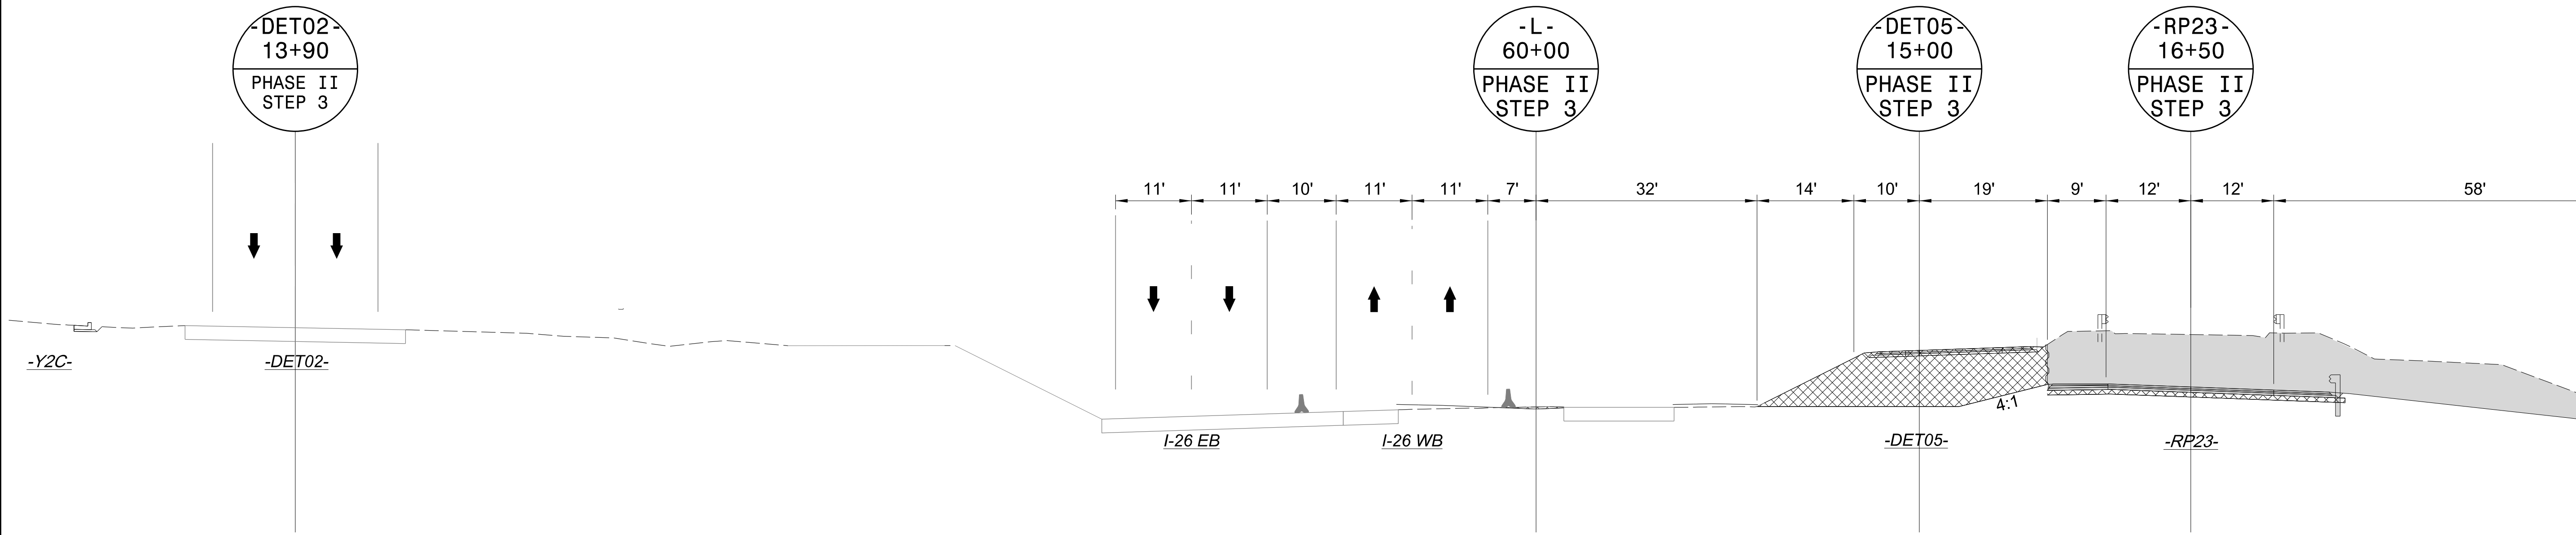

8/7/2026
c:\pwworking\vaecom_ds2\nd_2020\00237883\I-2513AC_TMP_31A_PHASE_02_STEP_03.dgn
angood



Stantec Consulting Services Inc.
801 Jones Franklin Road
Suite 300
Raleigh, NC 27606
Tel. 919.851.6866
Fax. 919.851.7024
www.stantec.com
License No. F-0672


Signed by: *J.W. Woolard*
Professional Engineer
19862
J.W. WOOLARD, P.E.
8/7/2026

DOCUMENT NOT CONSIDERED FINAL
UNLESS ALL SIGNATURES COMPLETED



I-26 / I-240 -L-
PHASE II
STEP 3
SECTION

8/7/2026
c:\pwworking\vaecom_ds2\nd_2020\00237883\I-2513AC_TMP_32_PHASE_02_STEP_03.dgn
angood

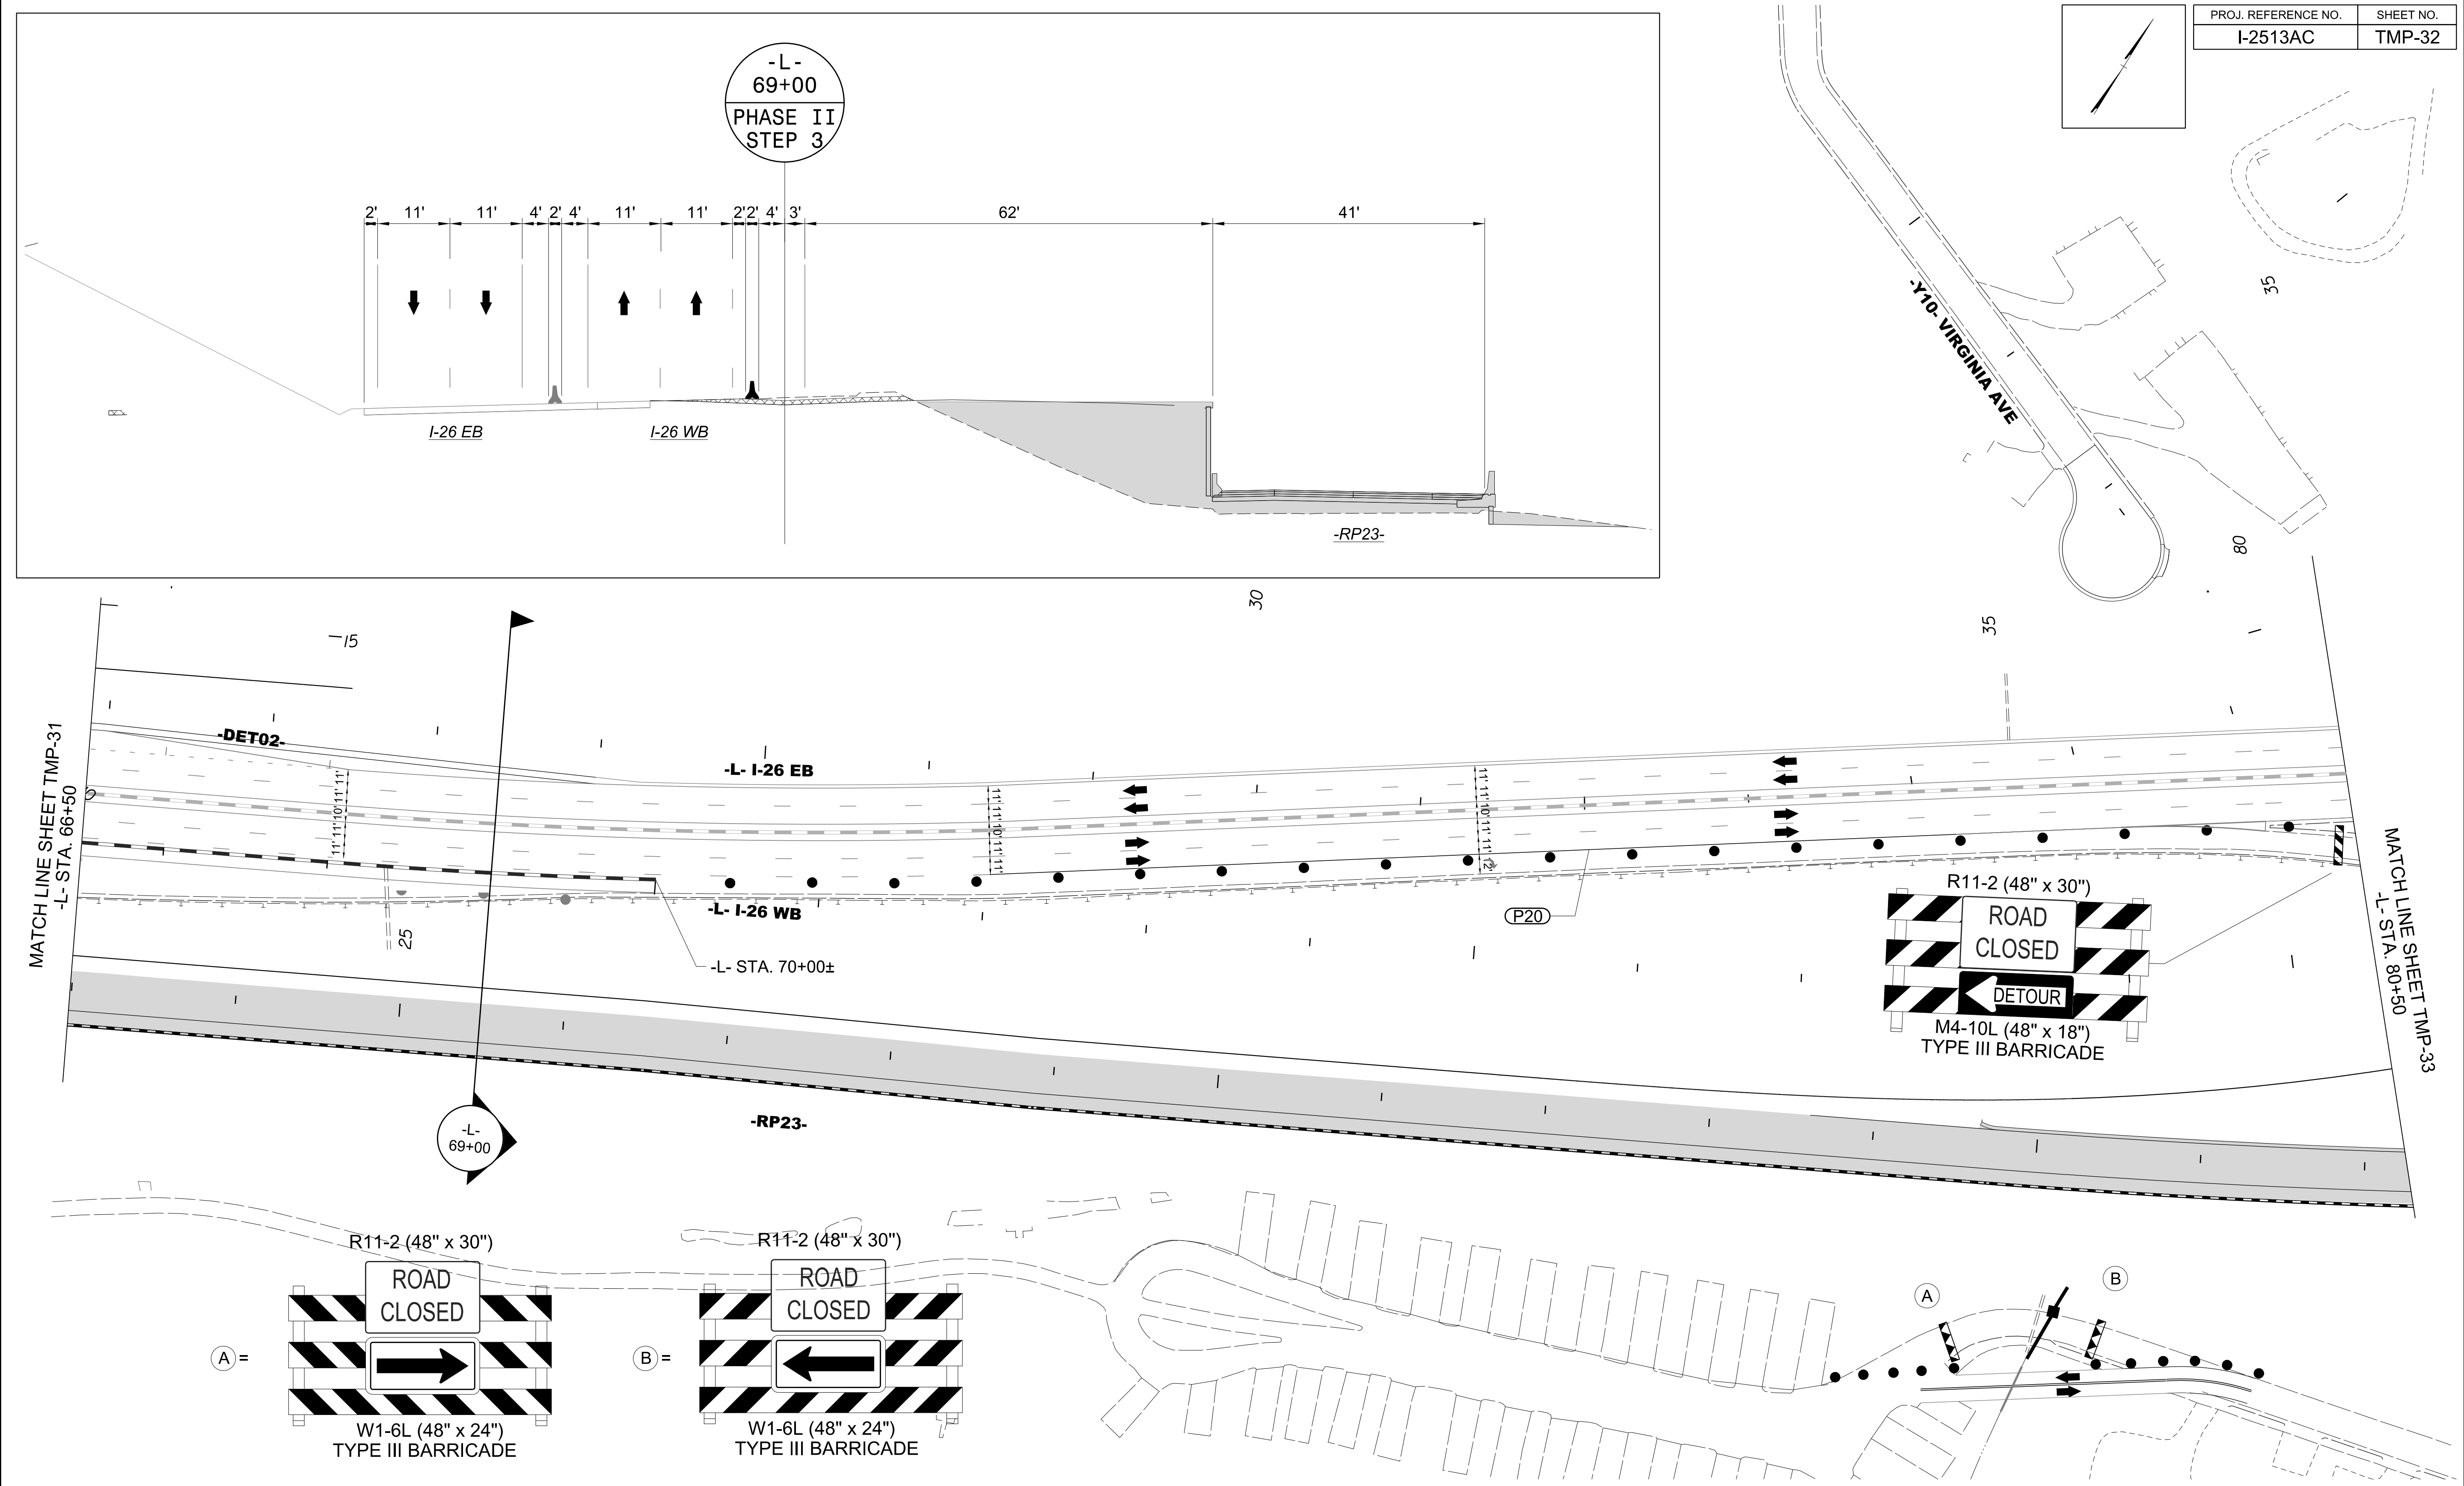

Stantec Consulting Services Inc.
801 Jones Franklin Road
Suite 300
Raleigh, NC 27606
Tel. 919.851.6866
Fax. 919.851.7024
www.stantec.com
License No. F-0672


Signed by: *J.W. Woolard*
SEAL
19862
ENGINEER
W. W. WOOLARD, R.

8/7/2026

DOCUMENT NOT CONSIDERED FINAL
UNLESS ALL SIGNATURES COMPLETED


DIVISION OF HIGHWAYS
STATE OF NORTH CAROLINA
DEPARTMENT OF TRANSPORTATION
WORK ZONE TRAFFIC CONTROL

I-26 / I-240 -L-
PHASE II
STEP 3

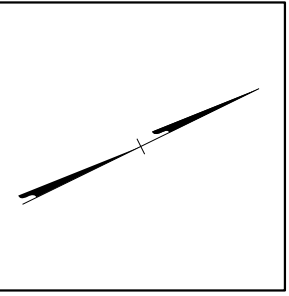

PROJ. REFERENCE NO.	SHEET NO.
I-2513AC	TMP-33


SEE SHEET TMP-33A
FOR CROSS SECTION

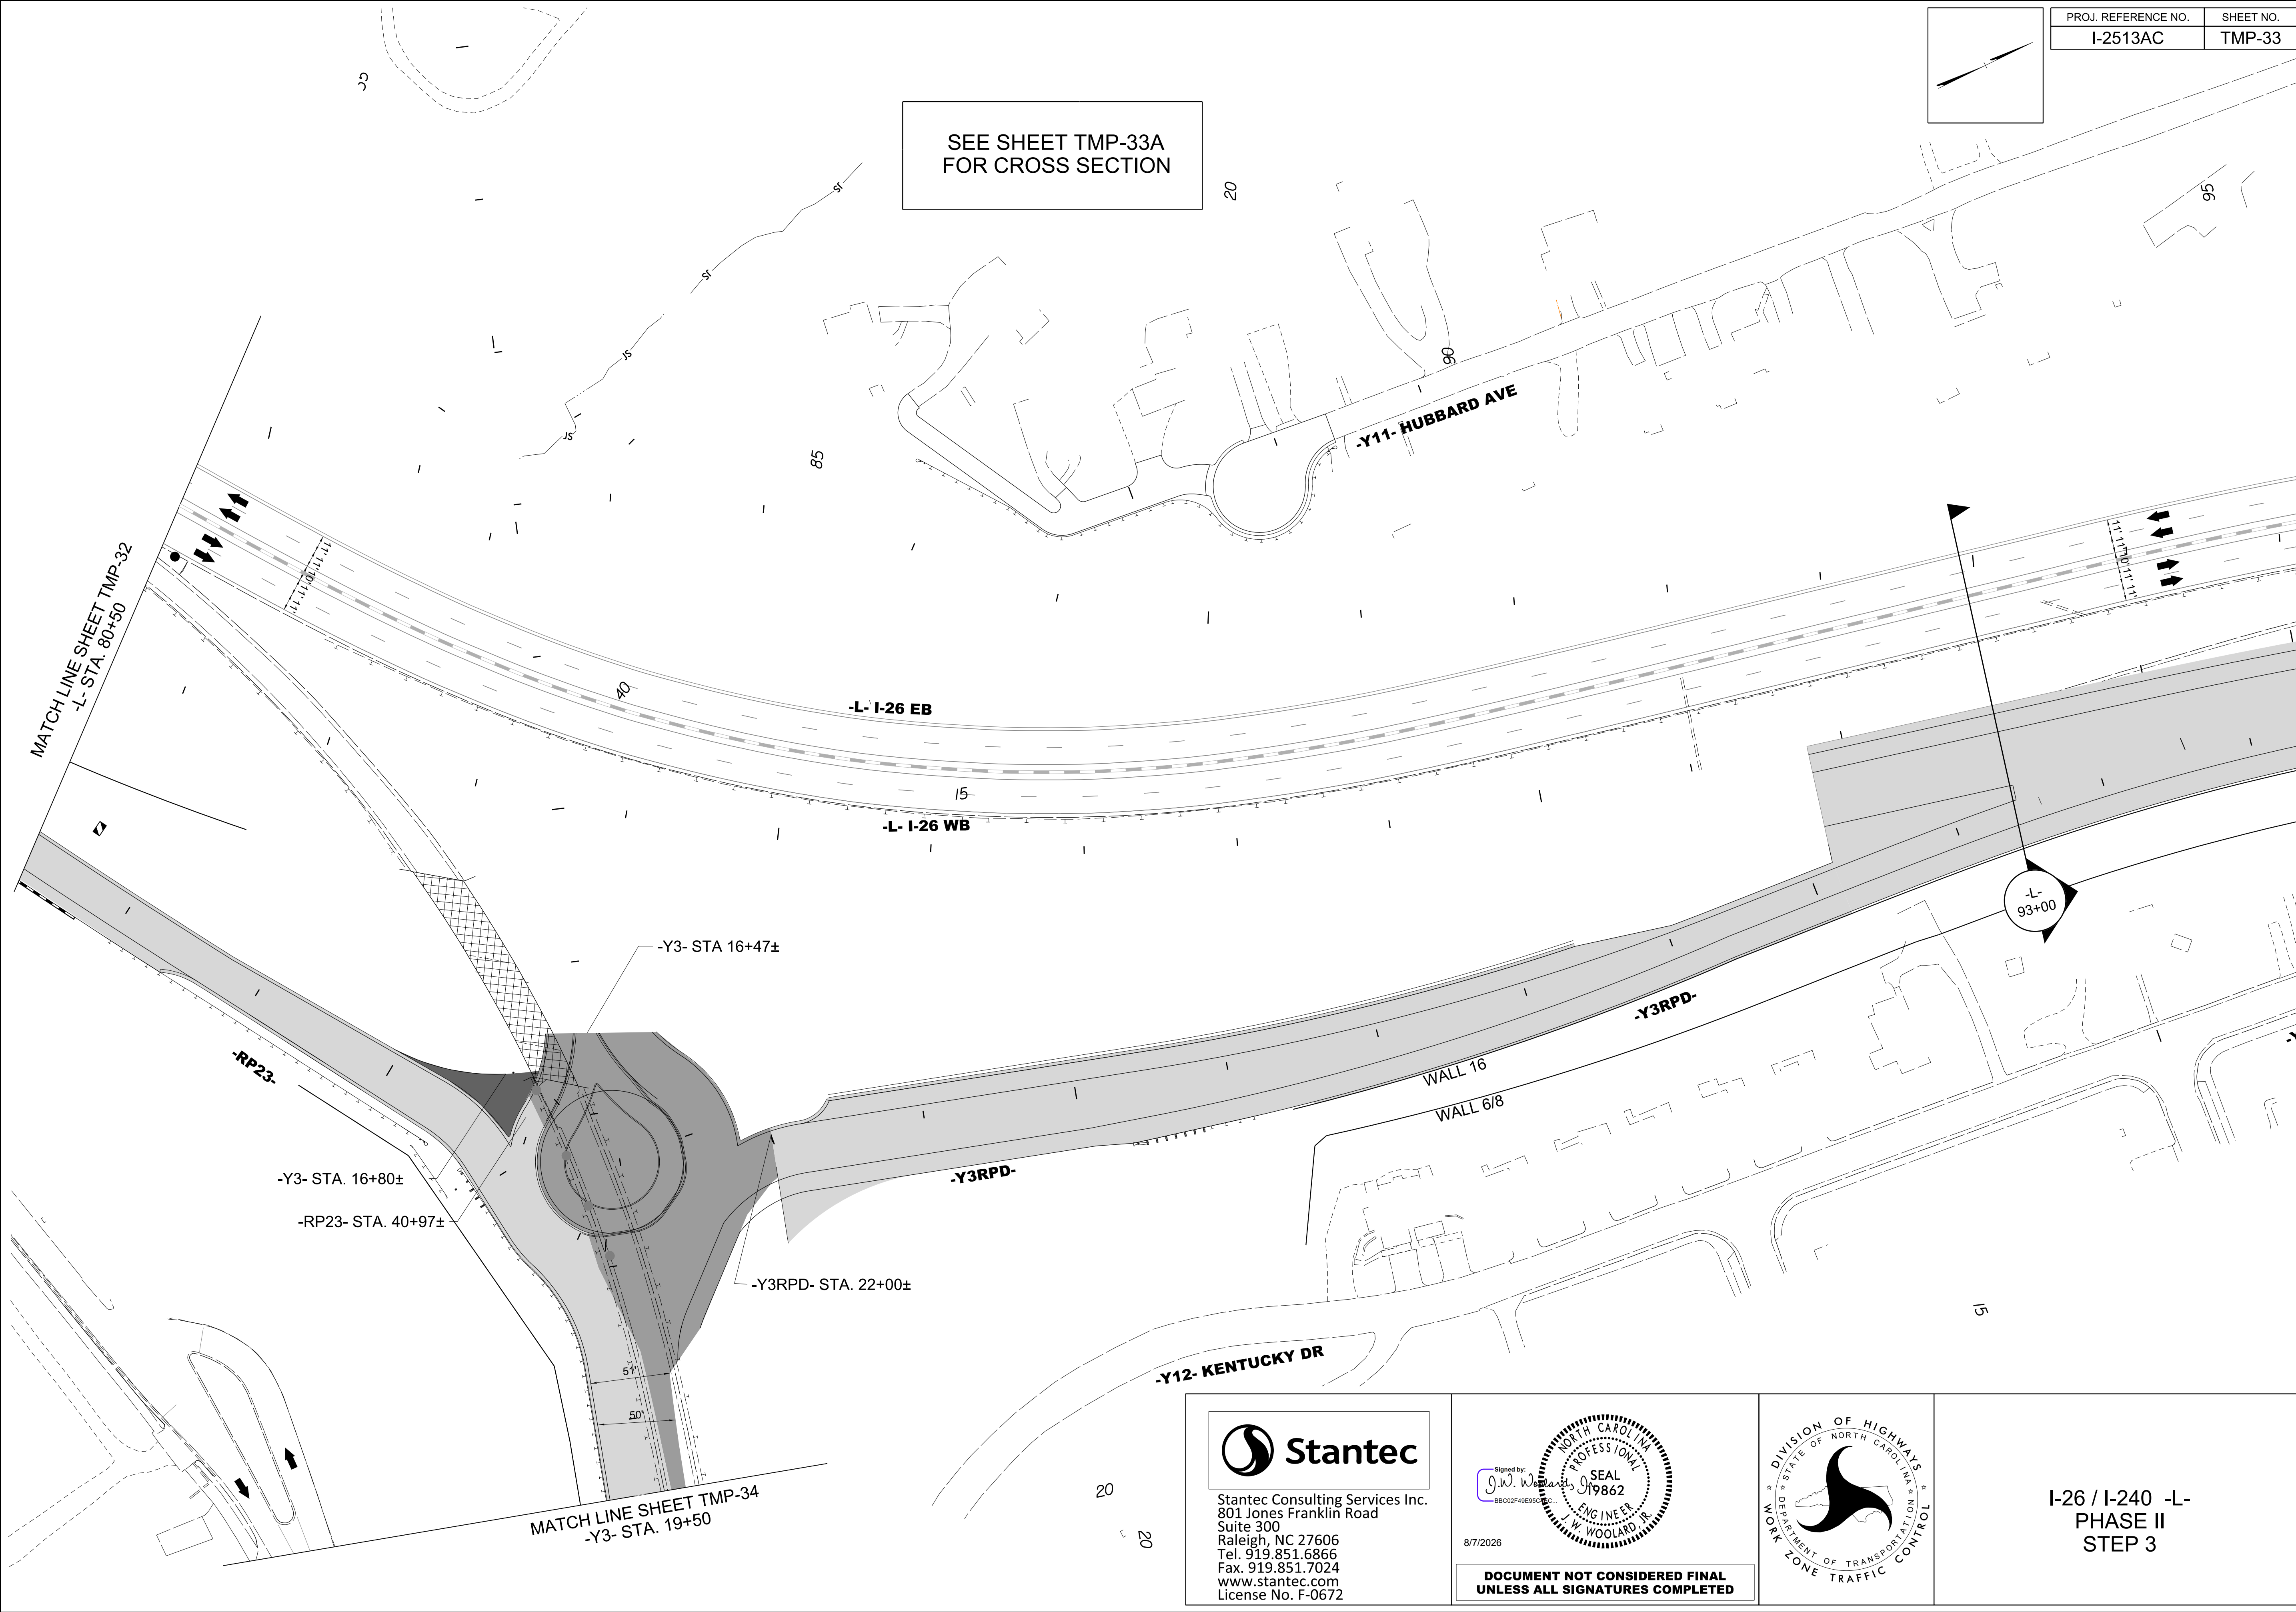

8/7/2026
c:\pwworking\vaecom_ds2\lnd_2020\00237883\I-2513AC_TMP_33_PHASE_02_STEP_03.dgn
angood




Stantec Consulting Services Inc.
801 Jones Franklin Road
Suite 300
Raleigh, NC 27606
Tel. 919.851.6866
Fax. 919.851.7024
www.stantec.com
License No. F-0672

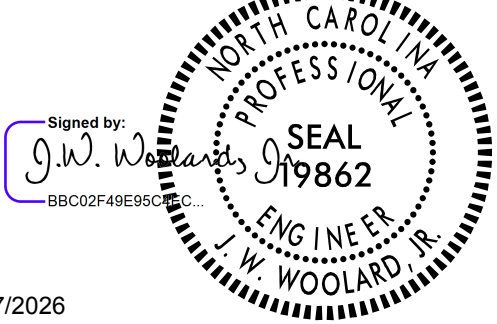


8/7/2026

DOCUMENT NOT CONSIDERED FINAL
UNLESS ALL SIGNATURES COMPLETED

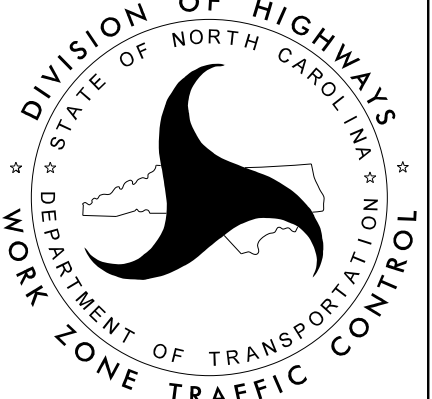

I-26 / I-240 -L-
PHASE II
STEP 3

PROJ. REFERENCE NO.	SHEET NO.
I-2513AC	TMP-33A

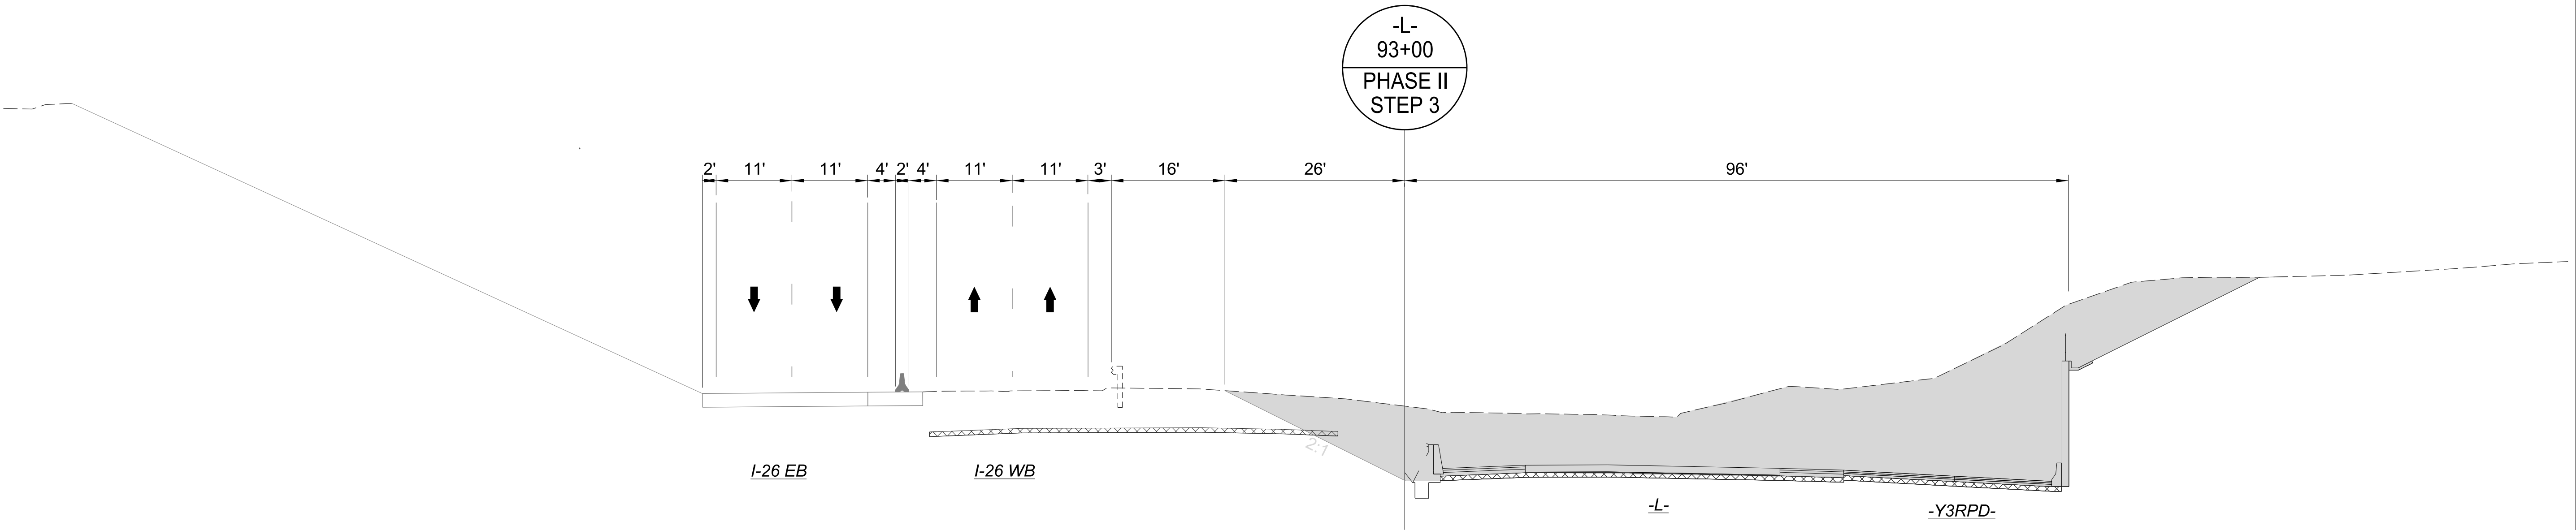

8/7/2026
c:\pwworking\vaecom_ds2\nd_2020\00237883\I-2513AC_TMP_33A_PHASE_02_STEP_03.dgn
angood



Stantec Consulting Services Inc.
801 Jones Franklin Road
Suite 300
Raleigh, NC 27606
Tel. 919.851.6866
Fax. 919.851.7024
www.stantec.com
License No. F-0672


Signed by:



SEAL
19862
ENGINEER
J.W. WOOLLARD, R.

8/7/2026




DOCUMENT NOT CONSIDERED FINAL
UNLESS ALL SIGNATURES COMPLETED

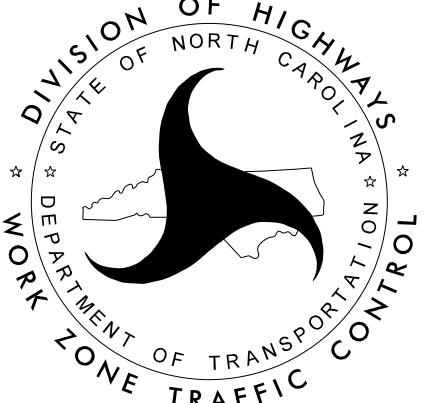


I-26 / I-240 -L-
PHASE II
STEP 3
SECTION

8/7/2026
c:\pwworking\vaecom_ds2\lnd_2020\00237883\I-2513AC_TMP_34_PHASE_02_STEP_03.dgn
angood

MATCH LINE SHEET TMP-33
-Y3- STA. 19+50

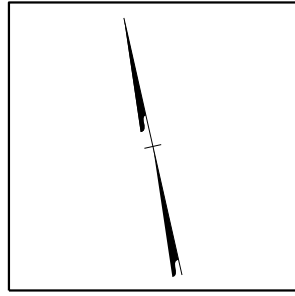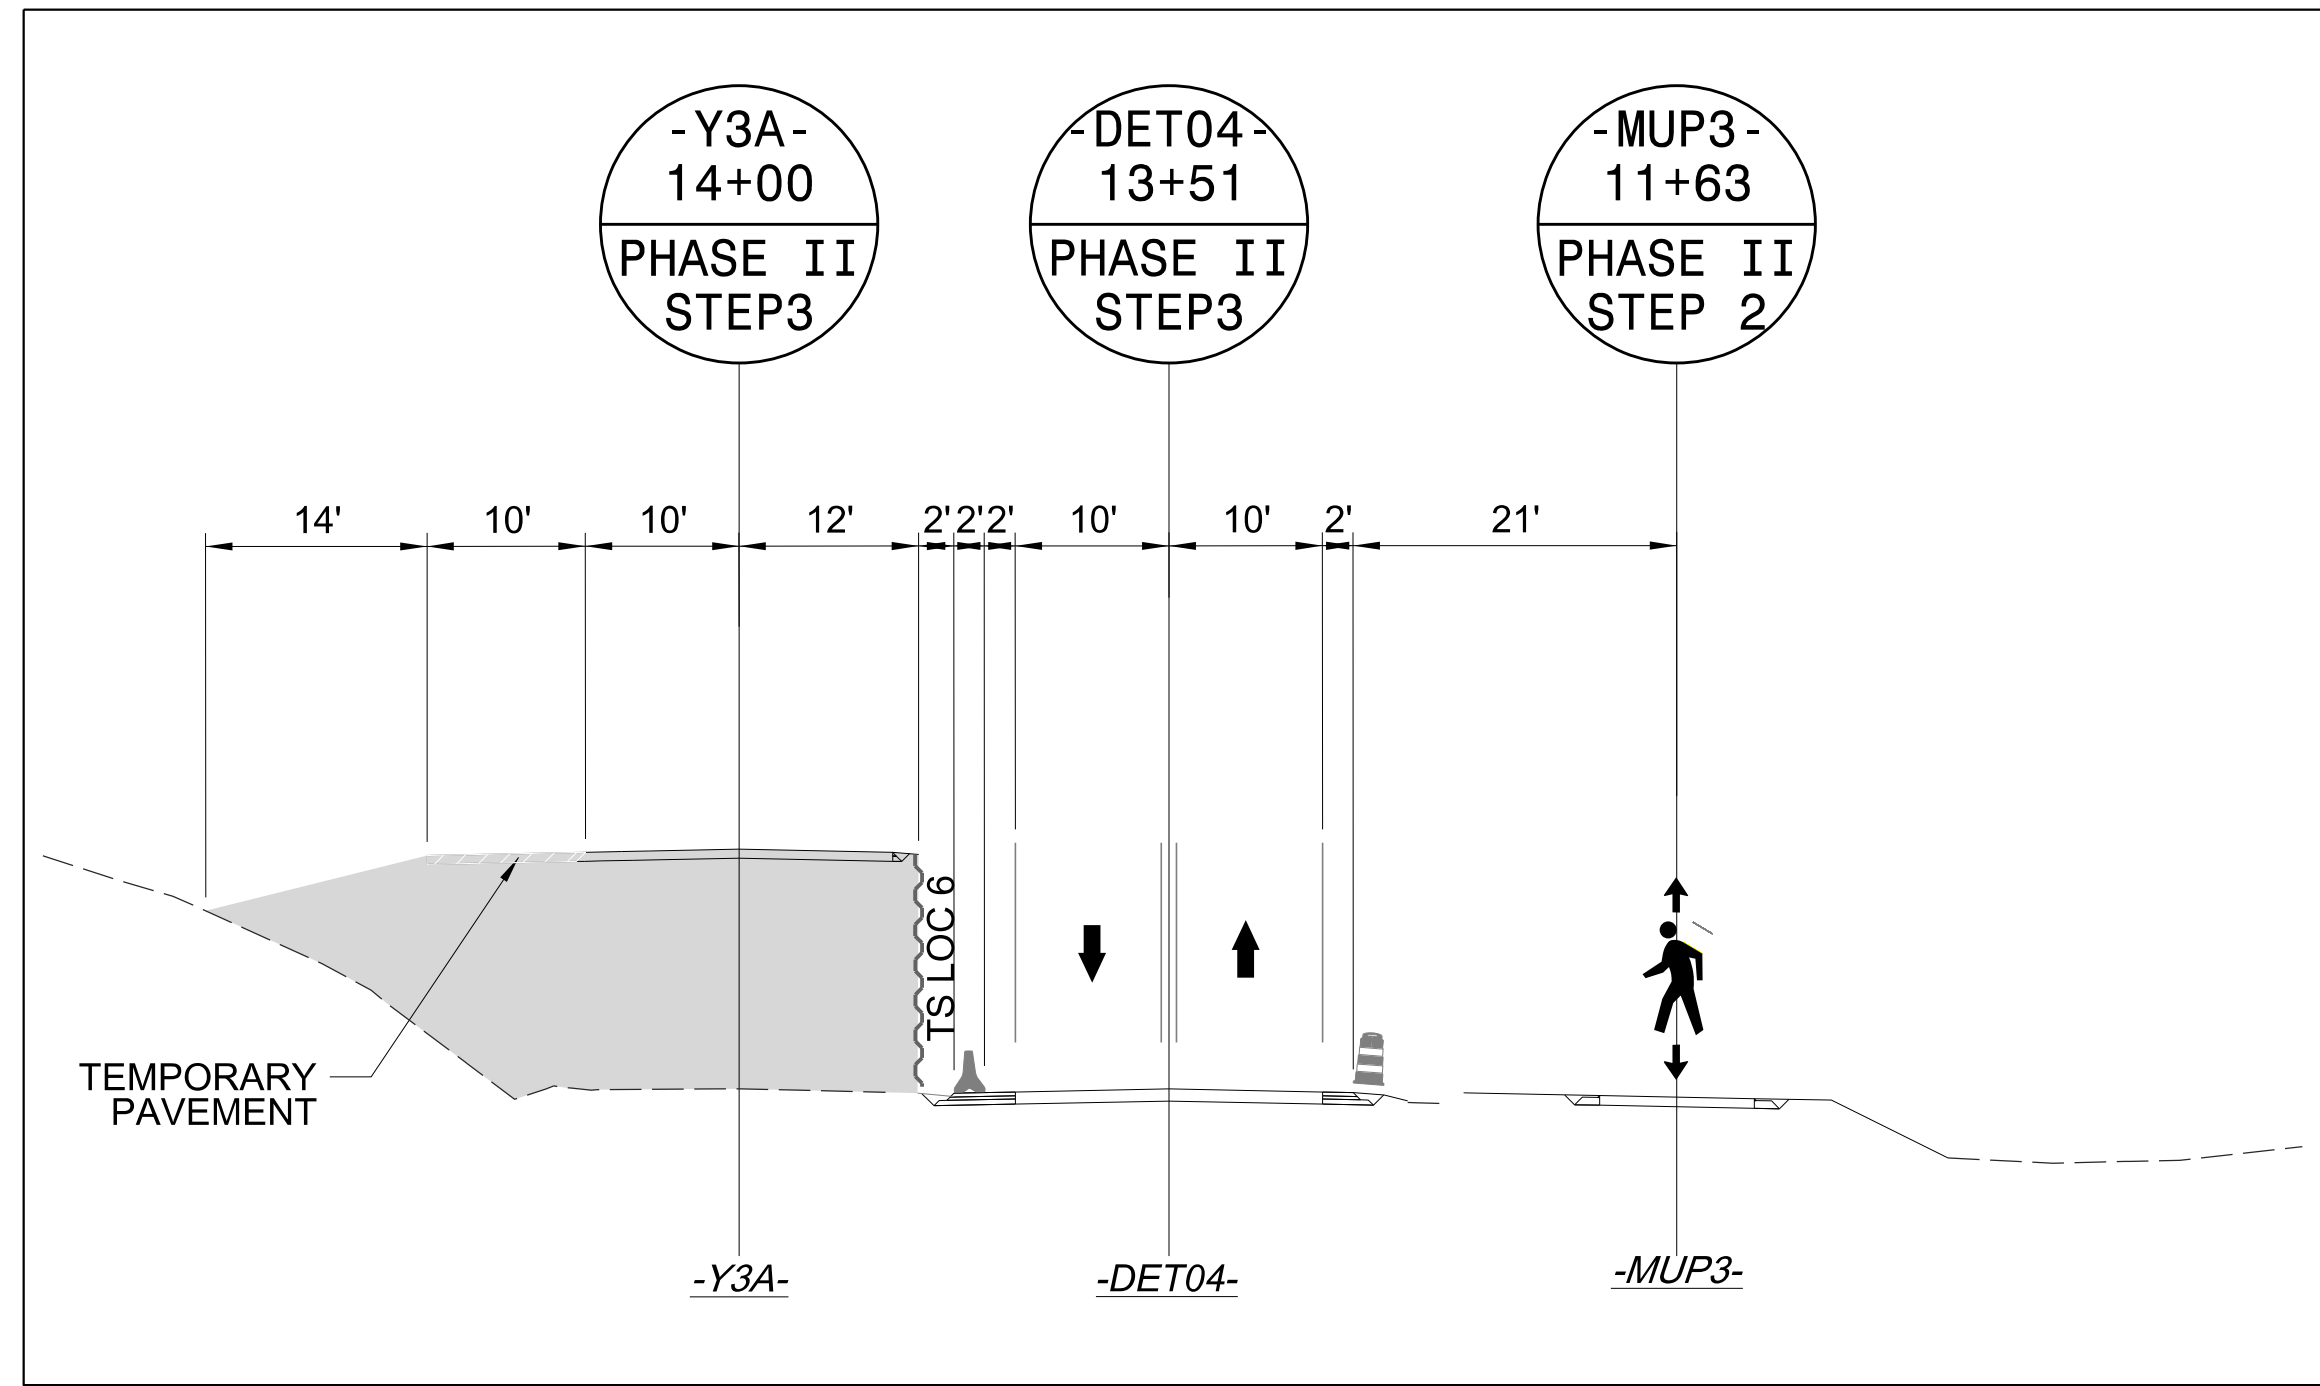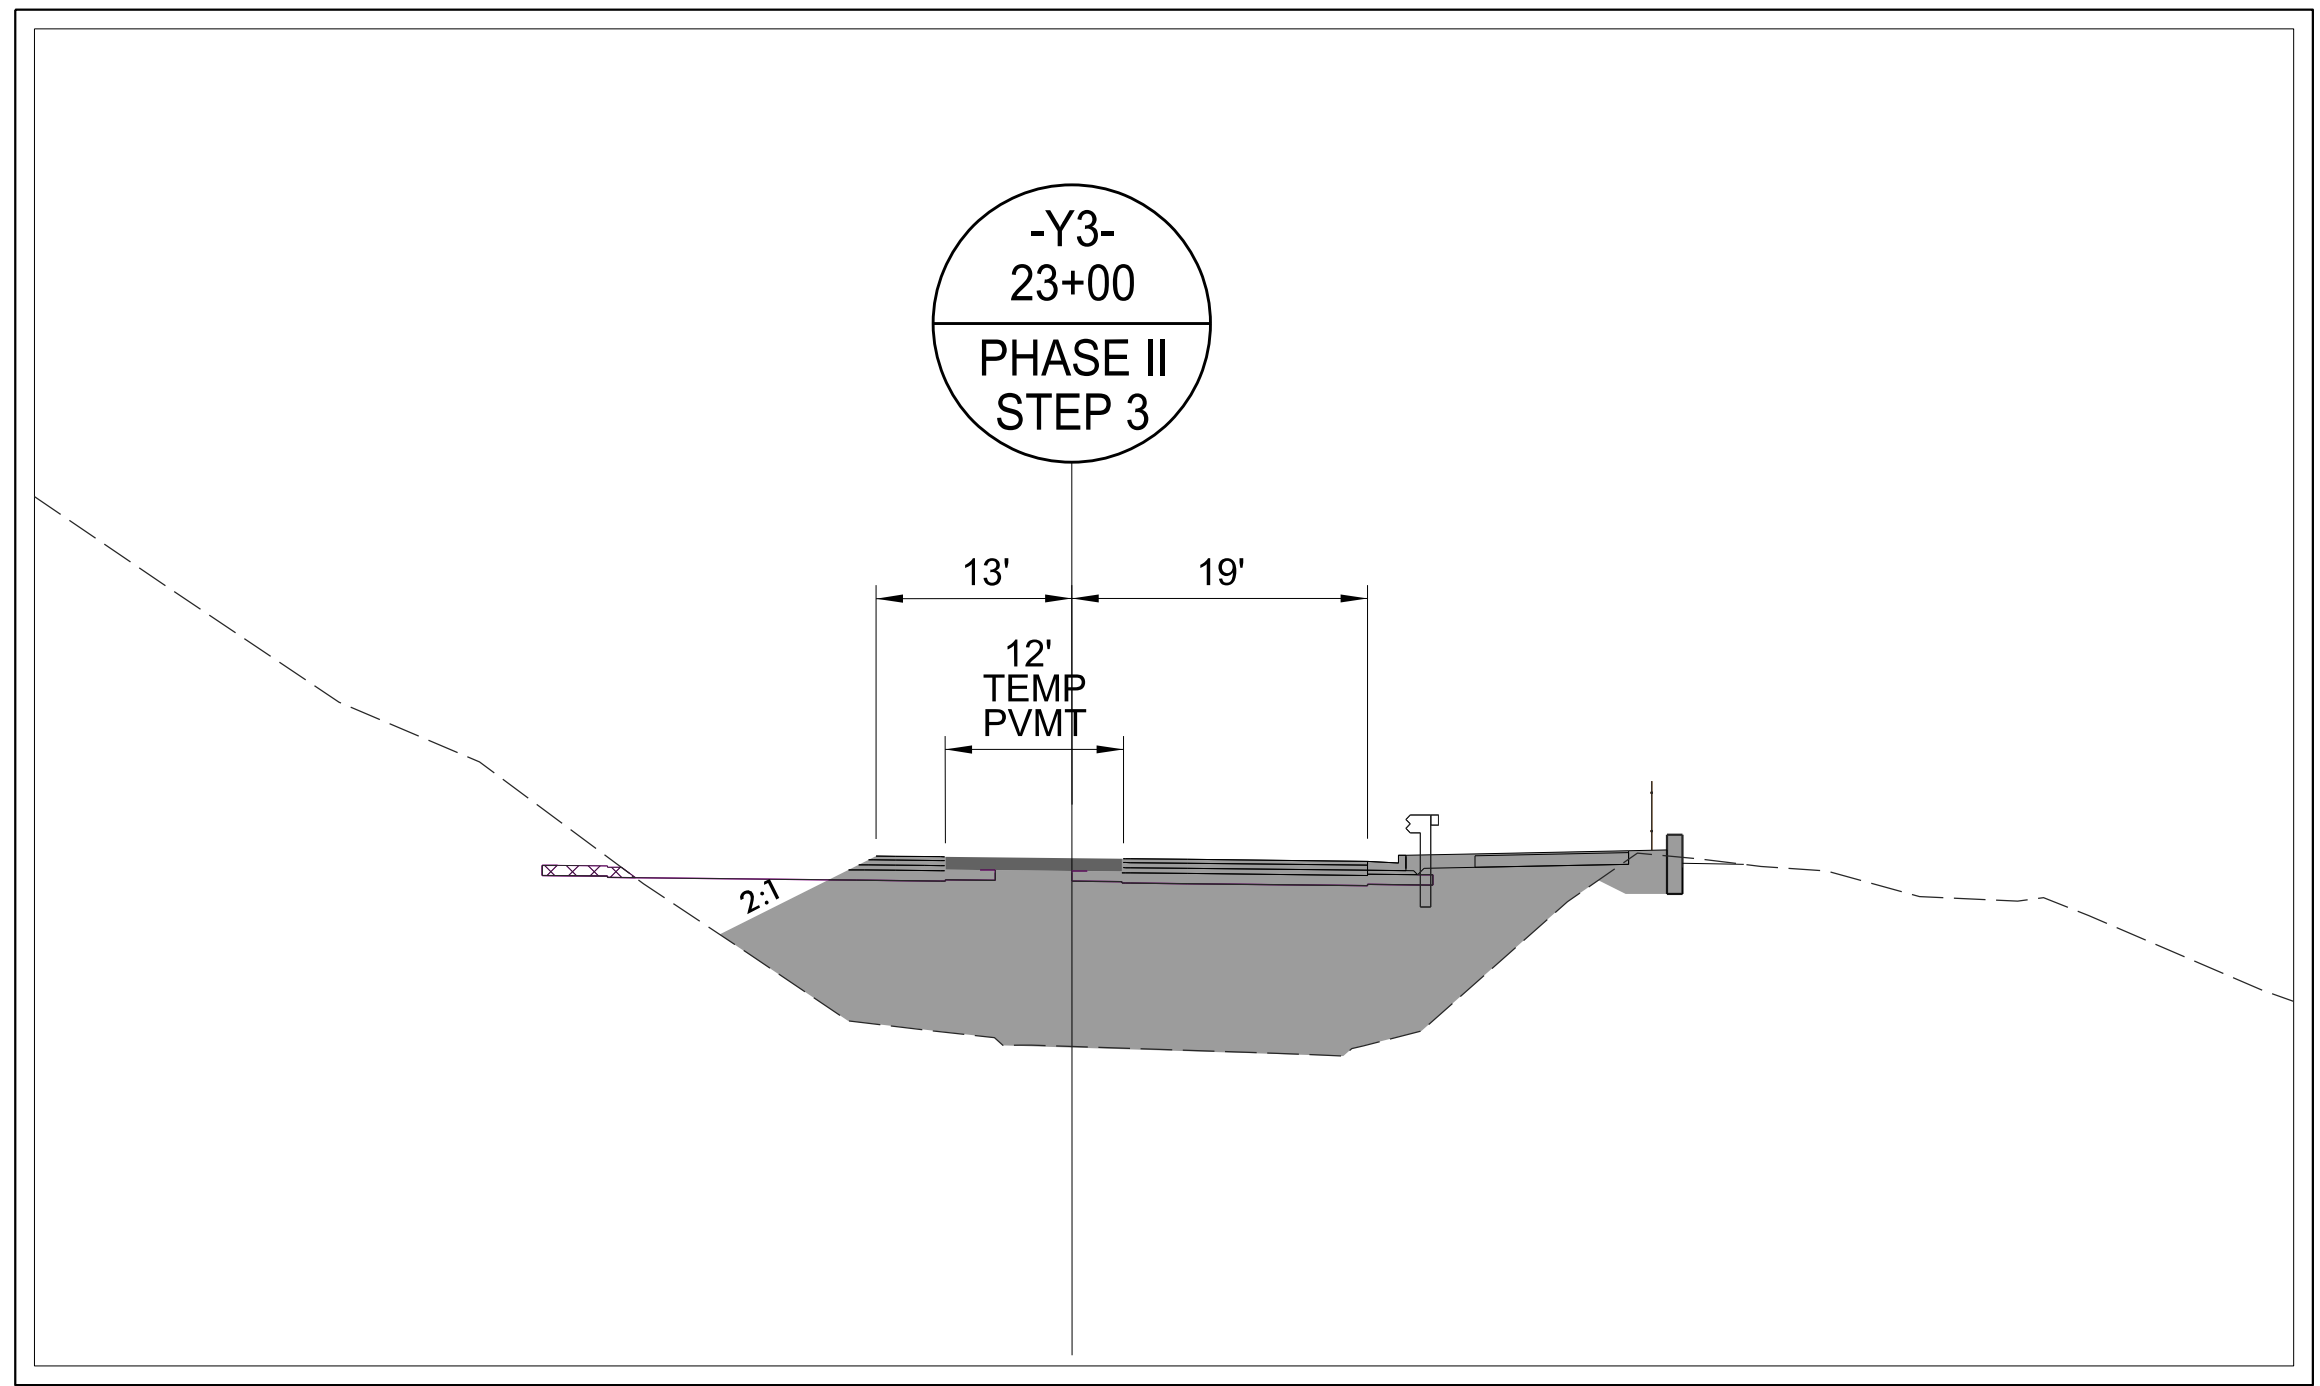

PROJ. REFERENCE NO.	SHEET NO.
I-2513AC	TMP-34

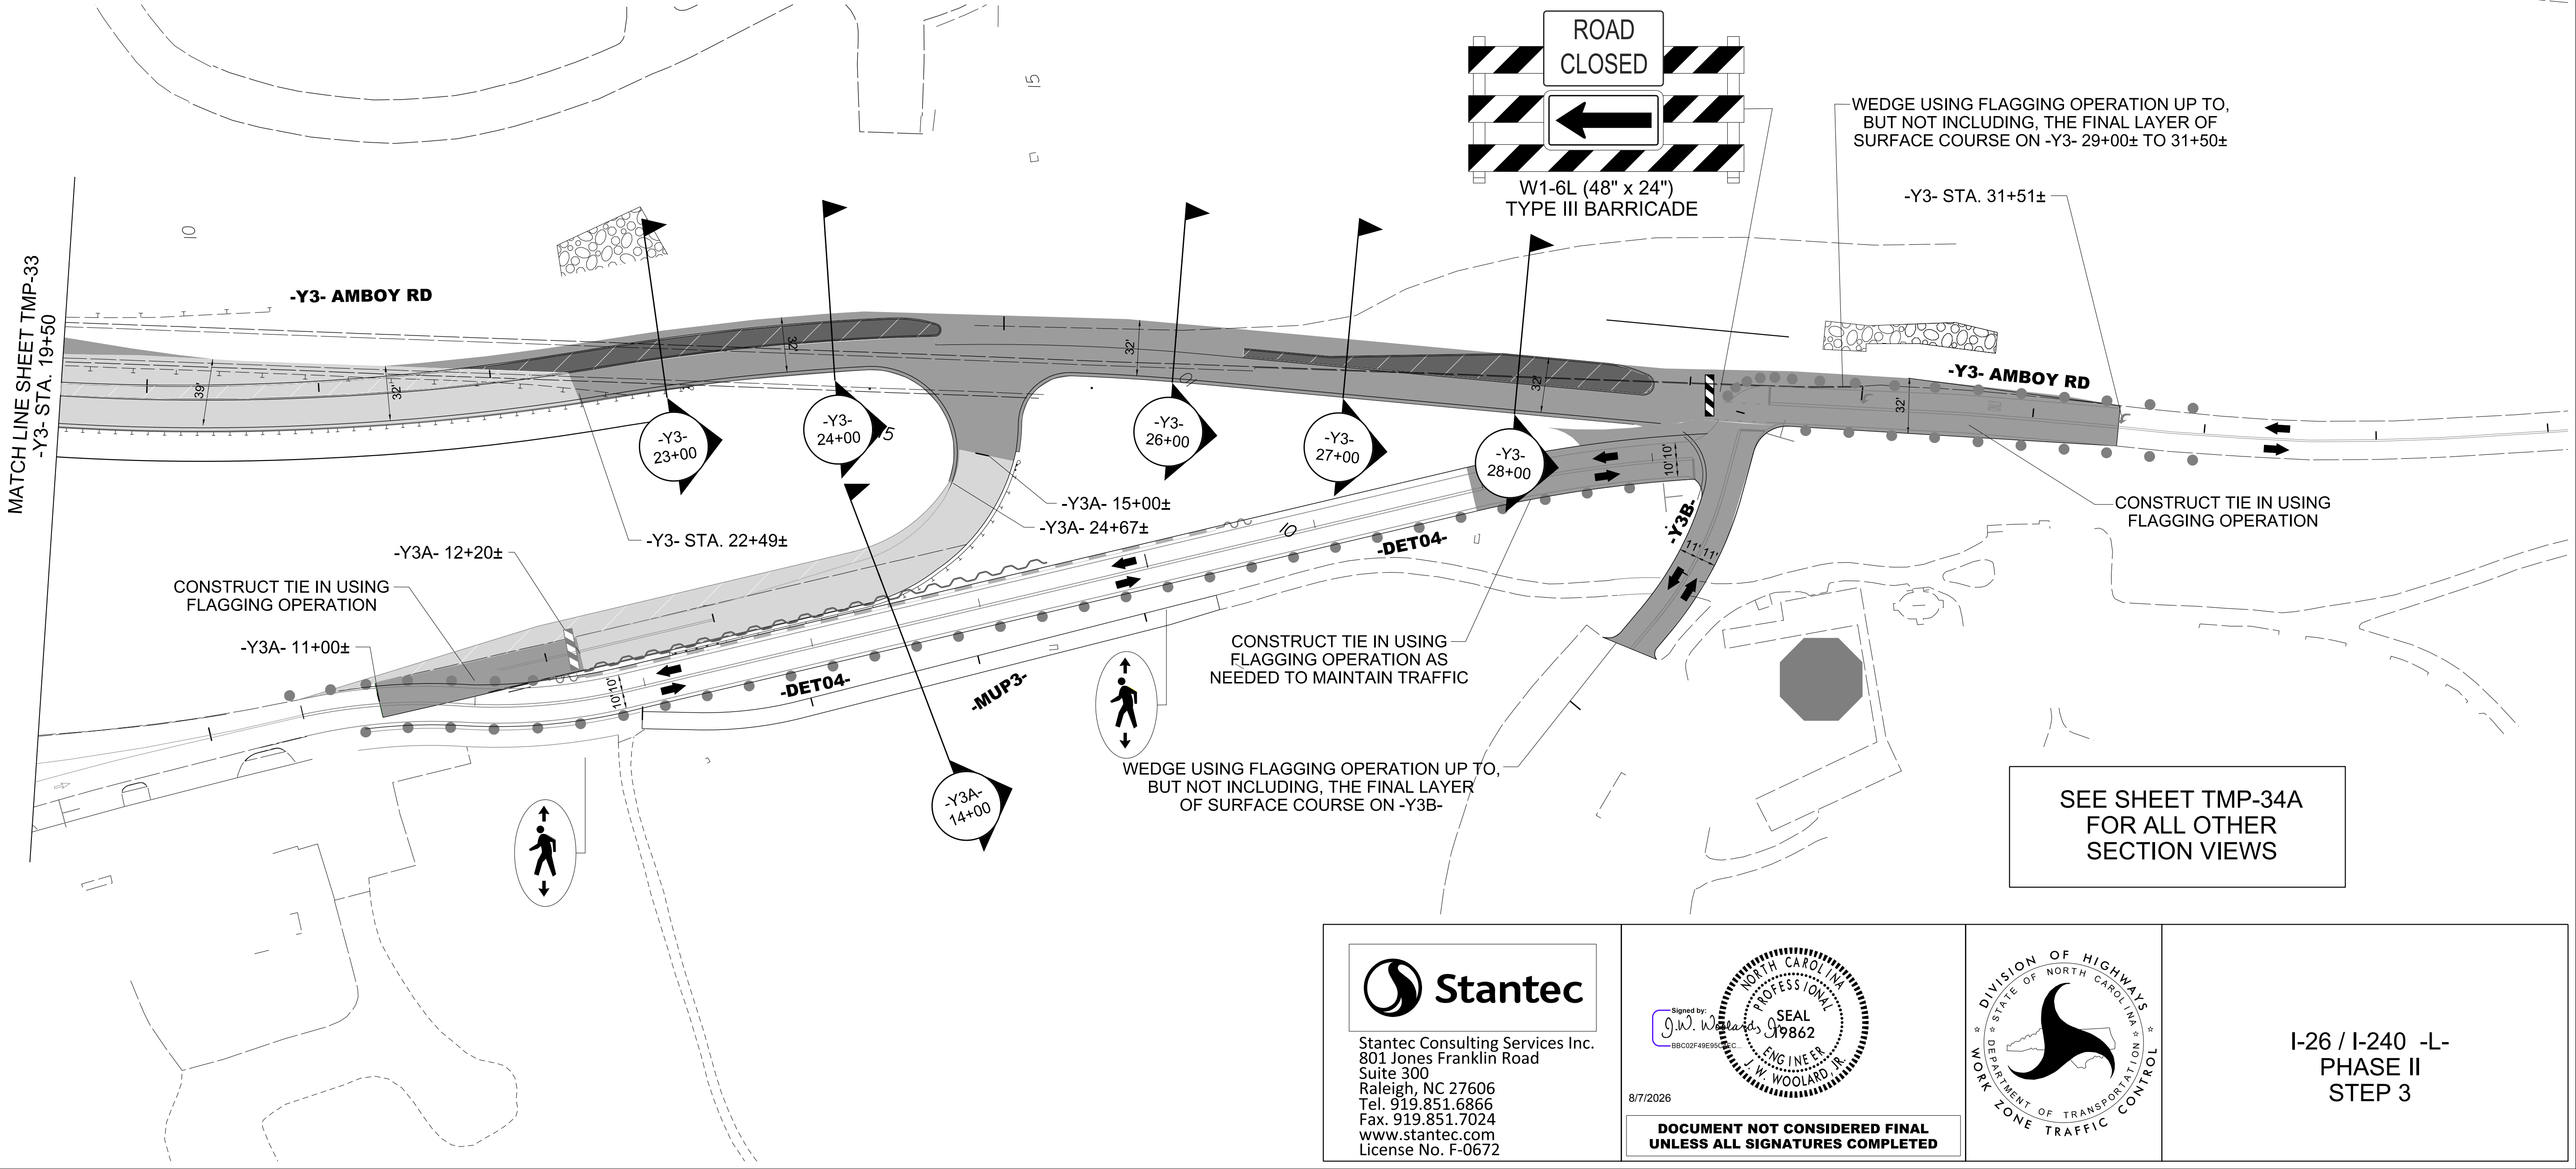




Stantec Consulting Services Inc.
801 Jones Franklin Road
Suite 300
Raleigh, NC 27606
Tel. 919.851.6866
Fax. 919.851.7024
www.stantec.com
License No. F-0672

Signed by:
J.W. Wooldard
SEAL
19862
ENGINEER
J.W. WOOLARD, P.E.
8/7/2026





DOCUMENT NOT CONSIDERED FINAL
UNLESS ALL SIGNATURES COMPLETED

DIVISION OF HIGHWAYS
STATE OF NORTH CAROLINA
DEPARTMENT OF TRANSPORTATION
WORK ZONE TRAFFIC CONTROL

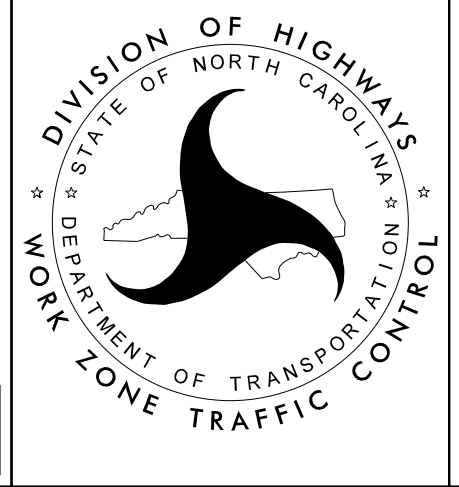

I-26 / I-240 -L-
PHASE II
STEP 3

PROJ. REFERENCE NO.	SHEET NO.
I-2513AC	TMP-34A

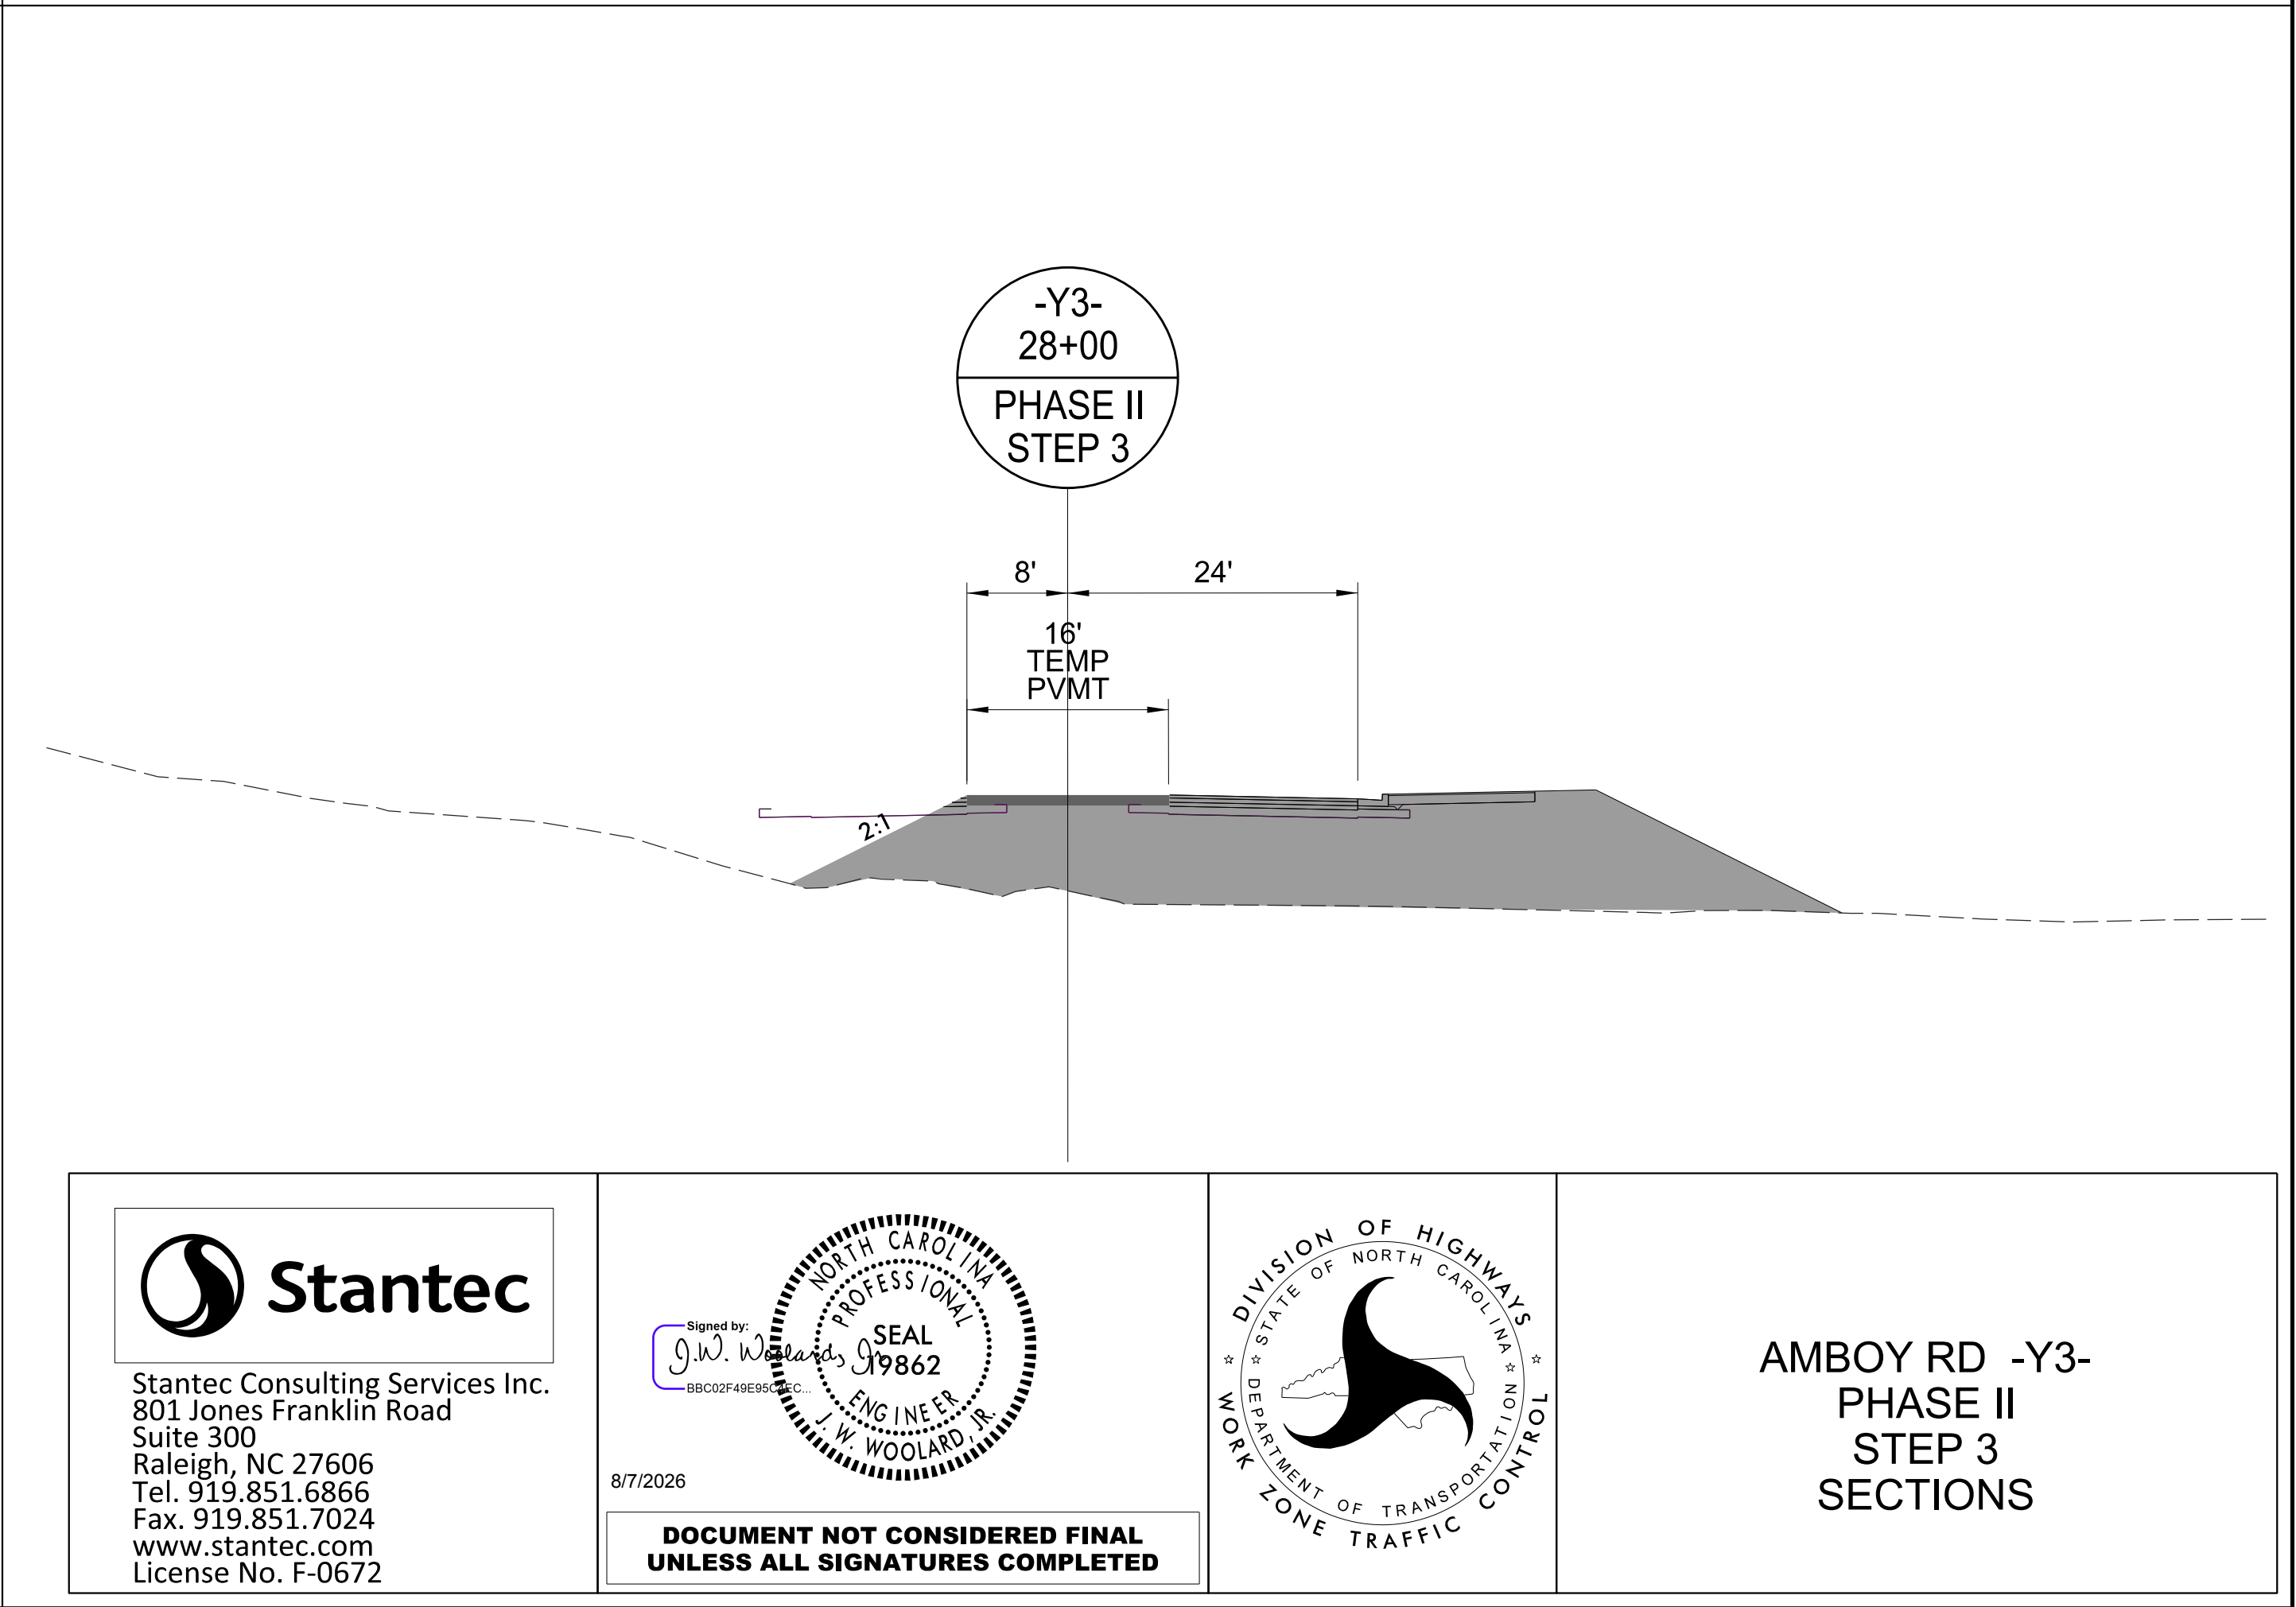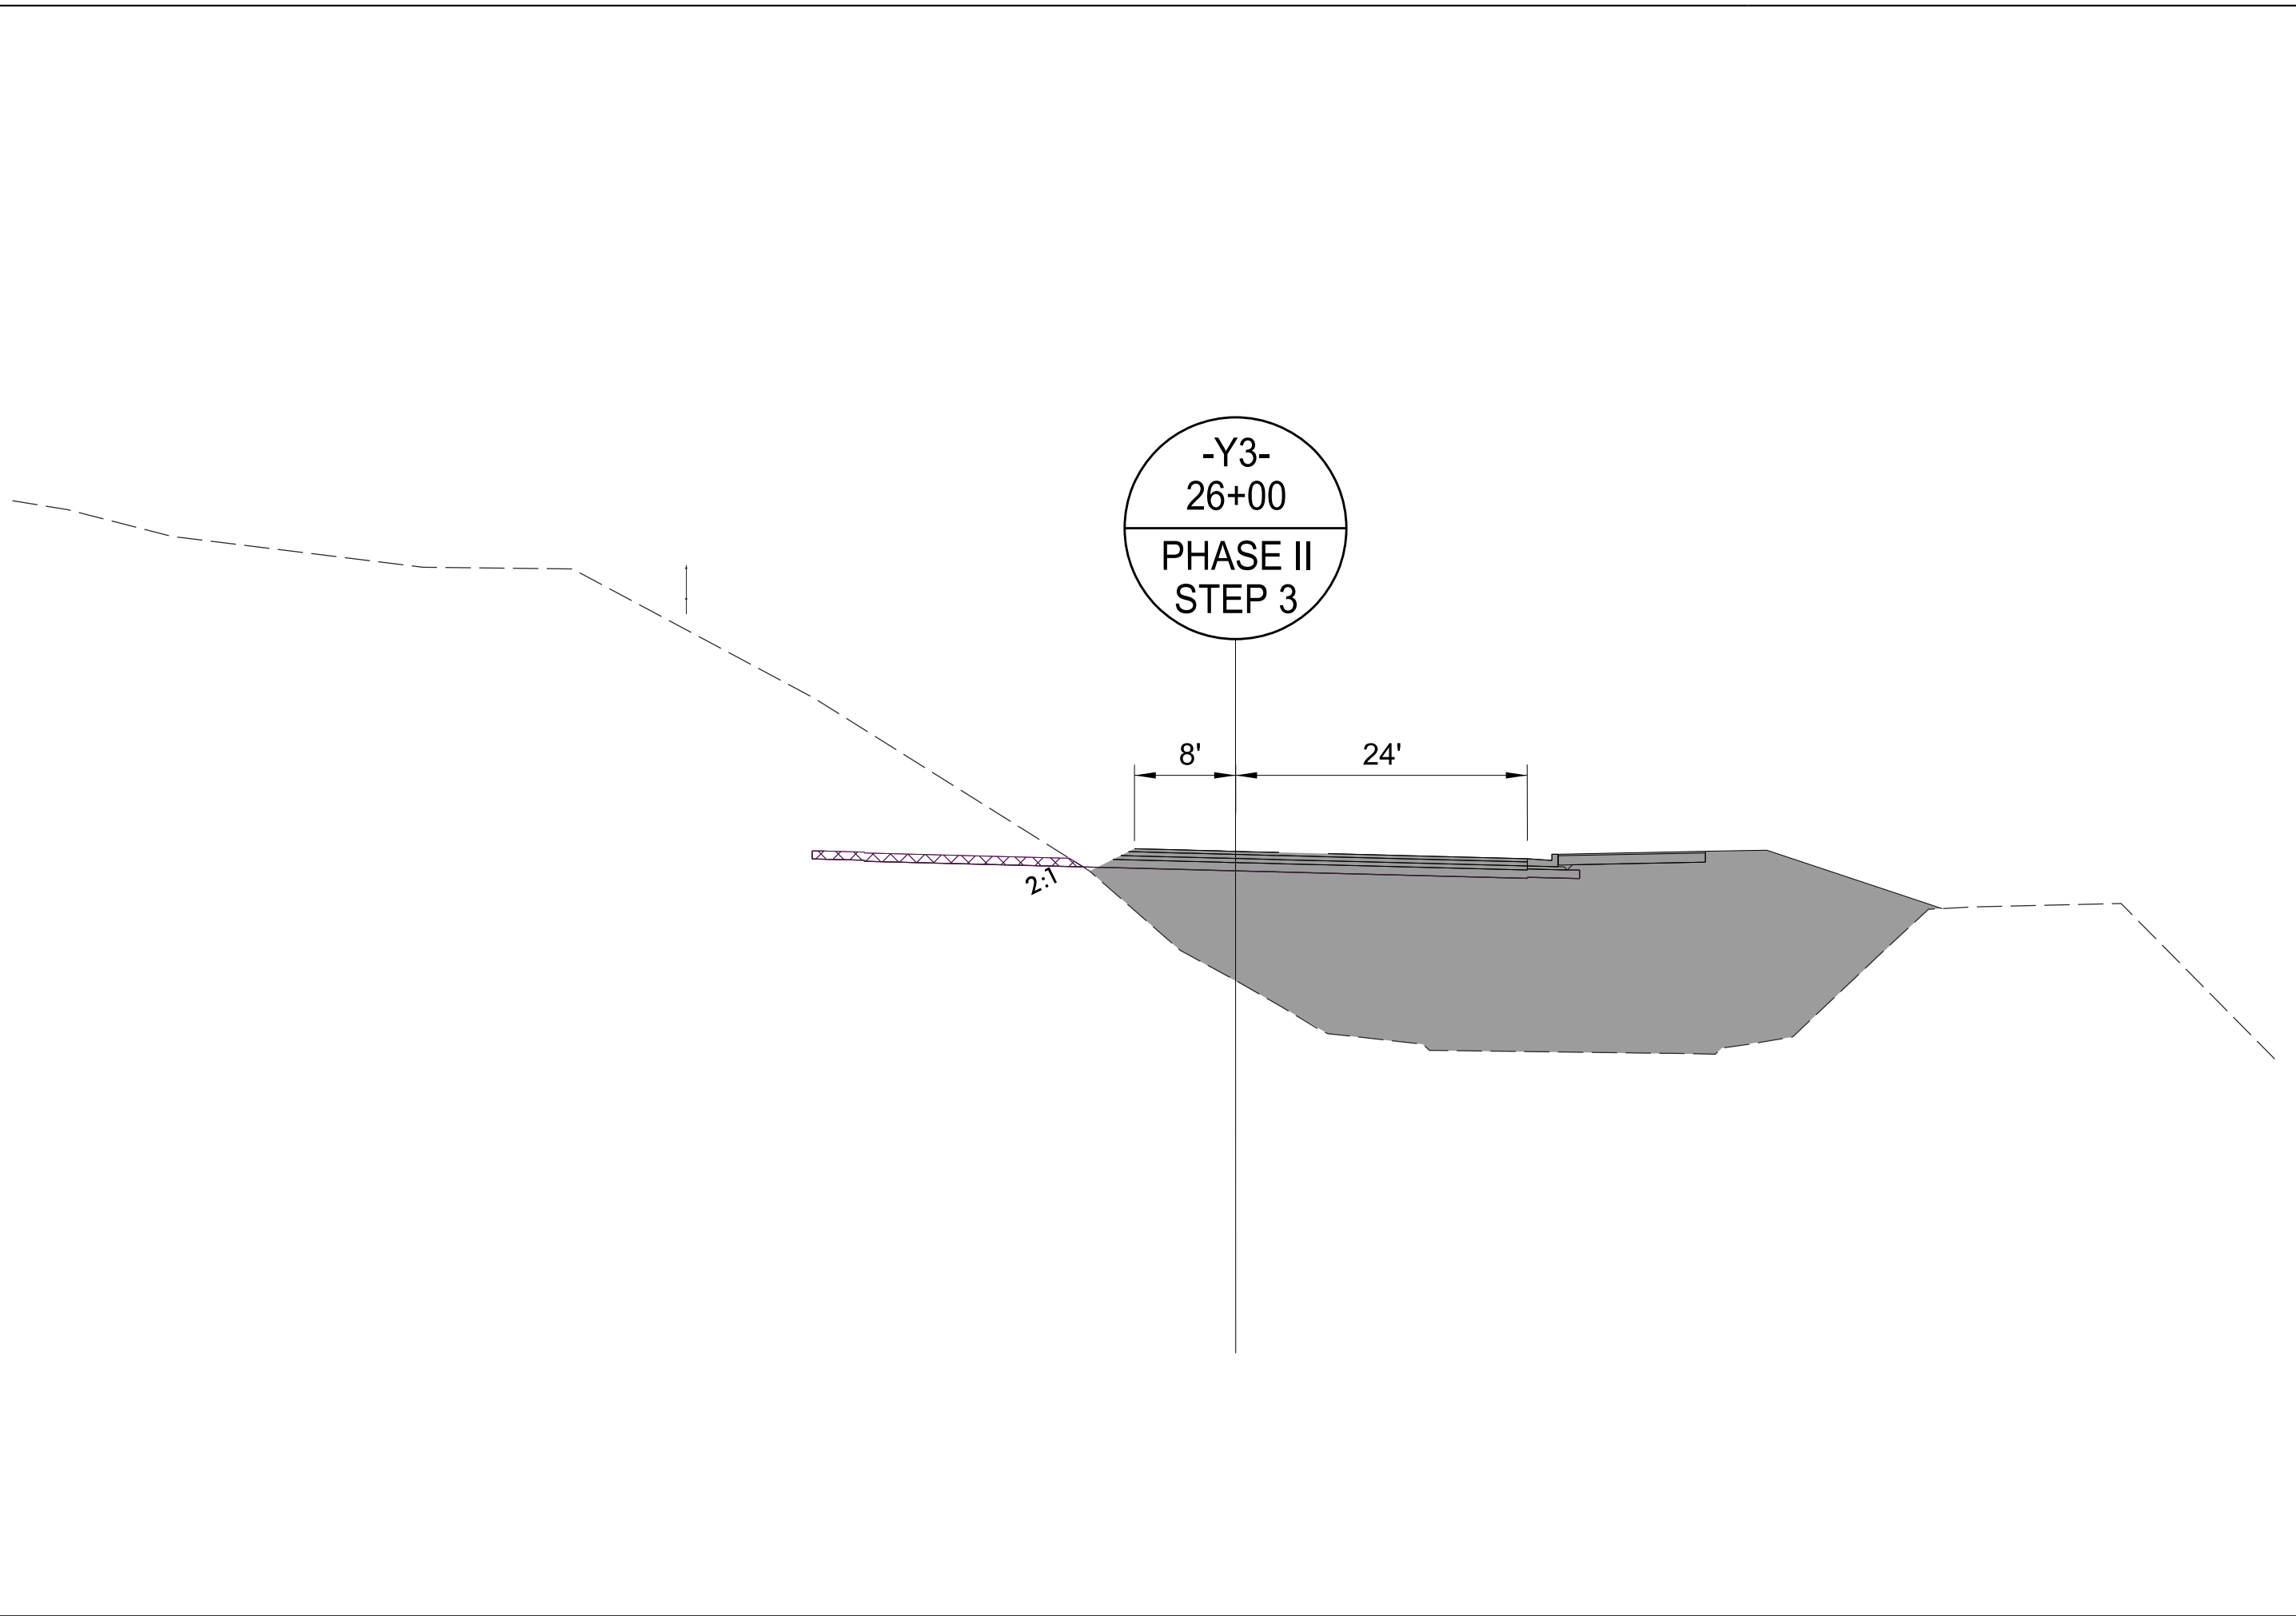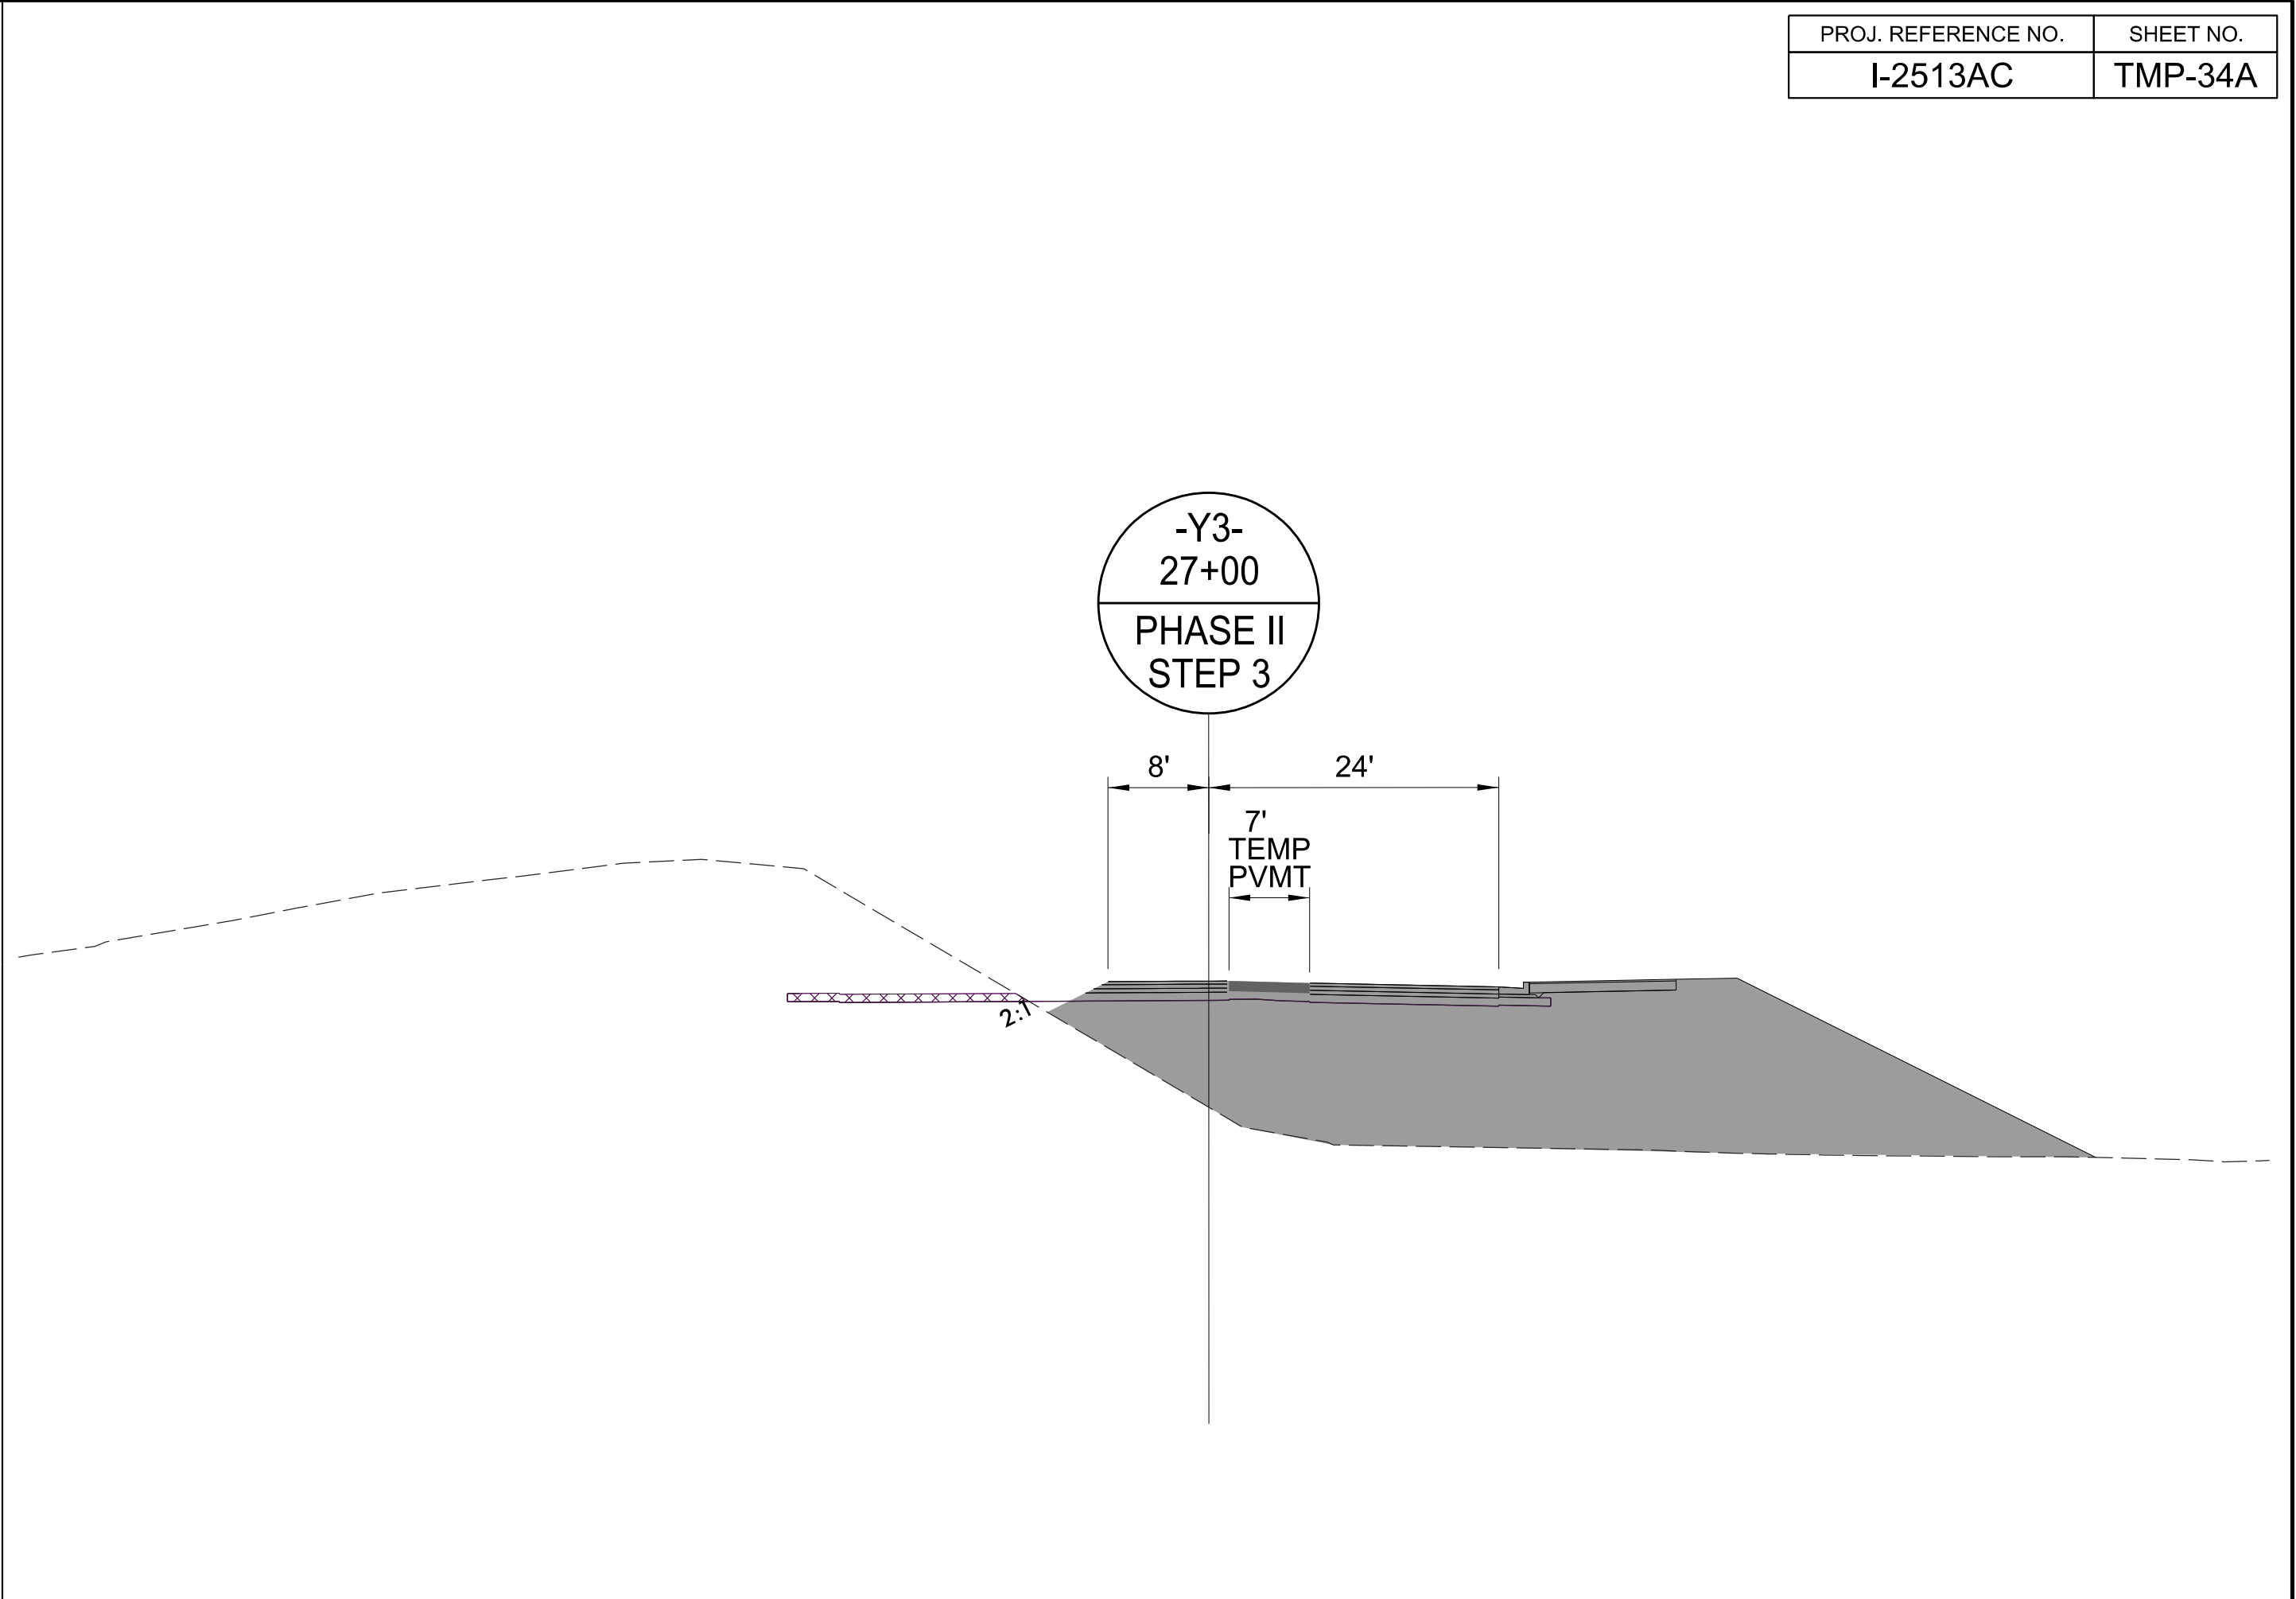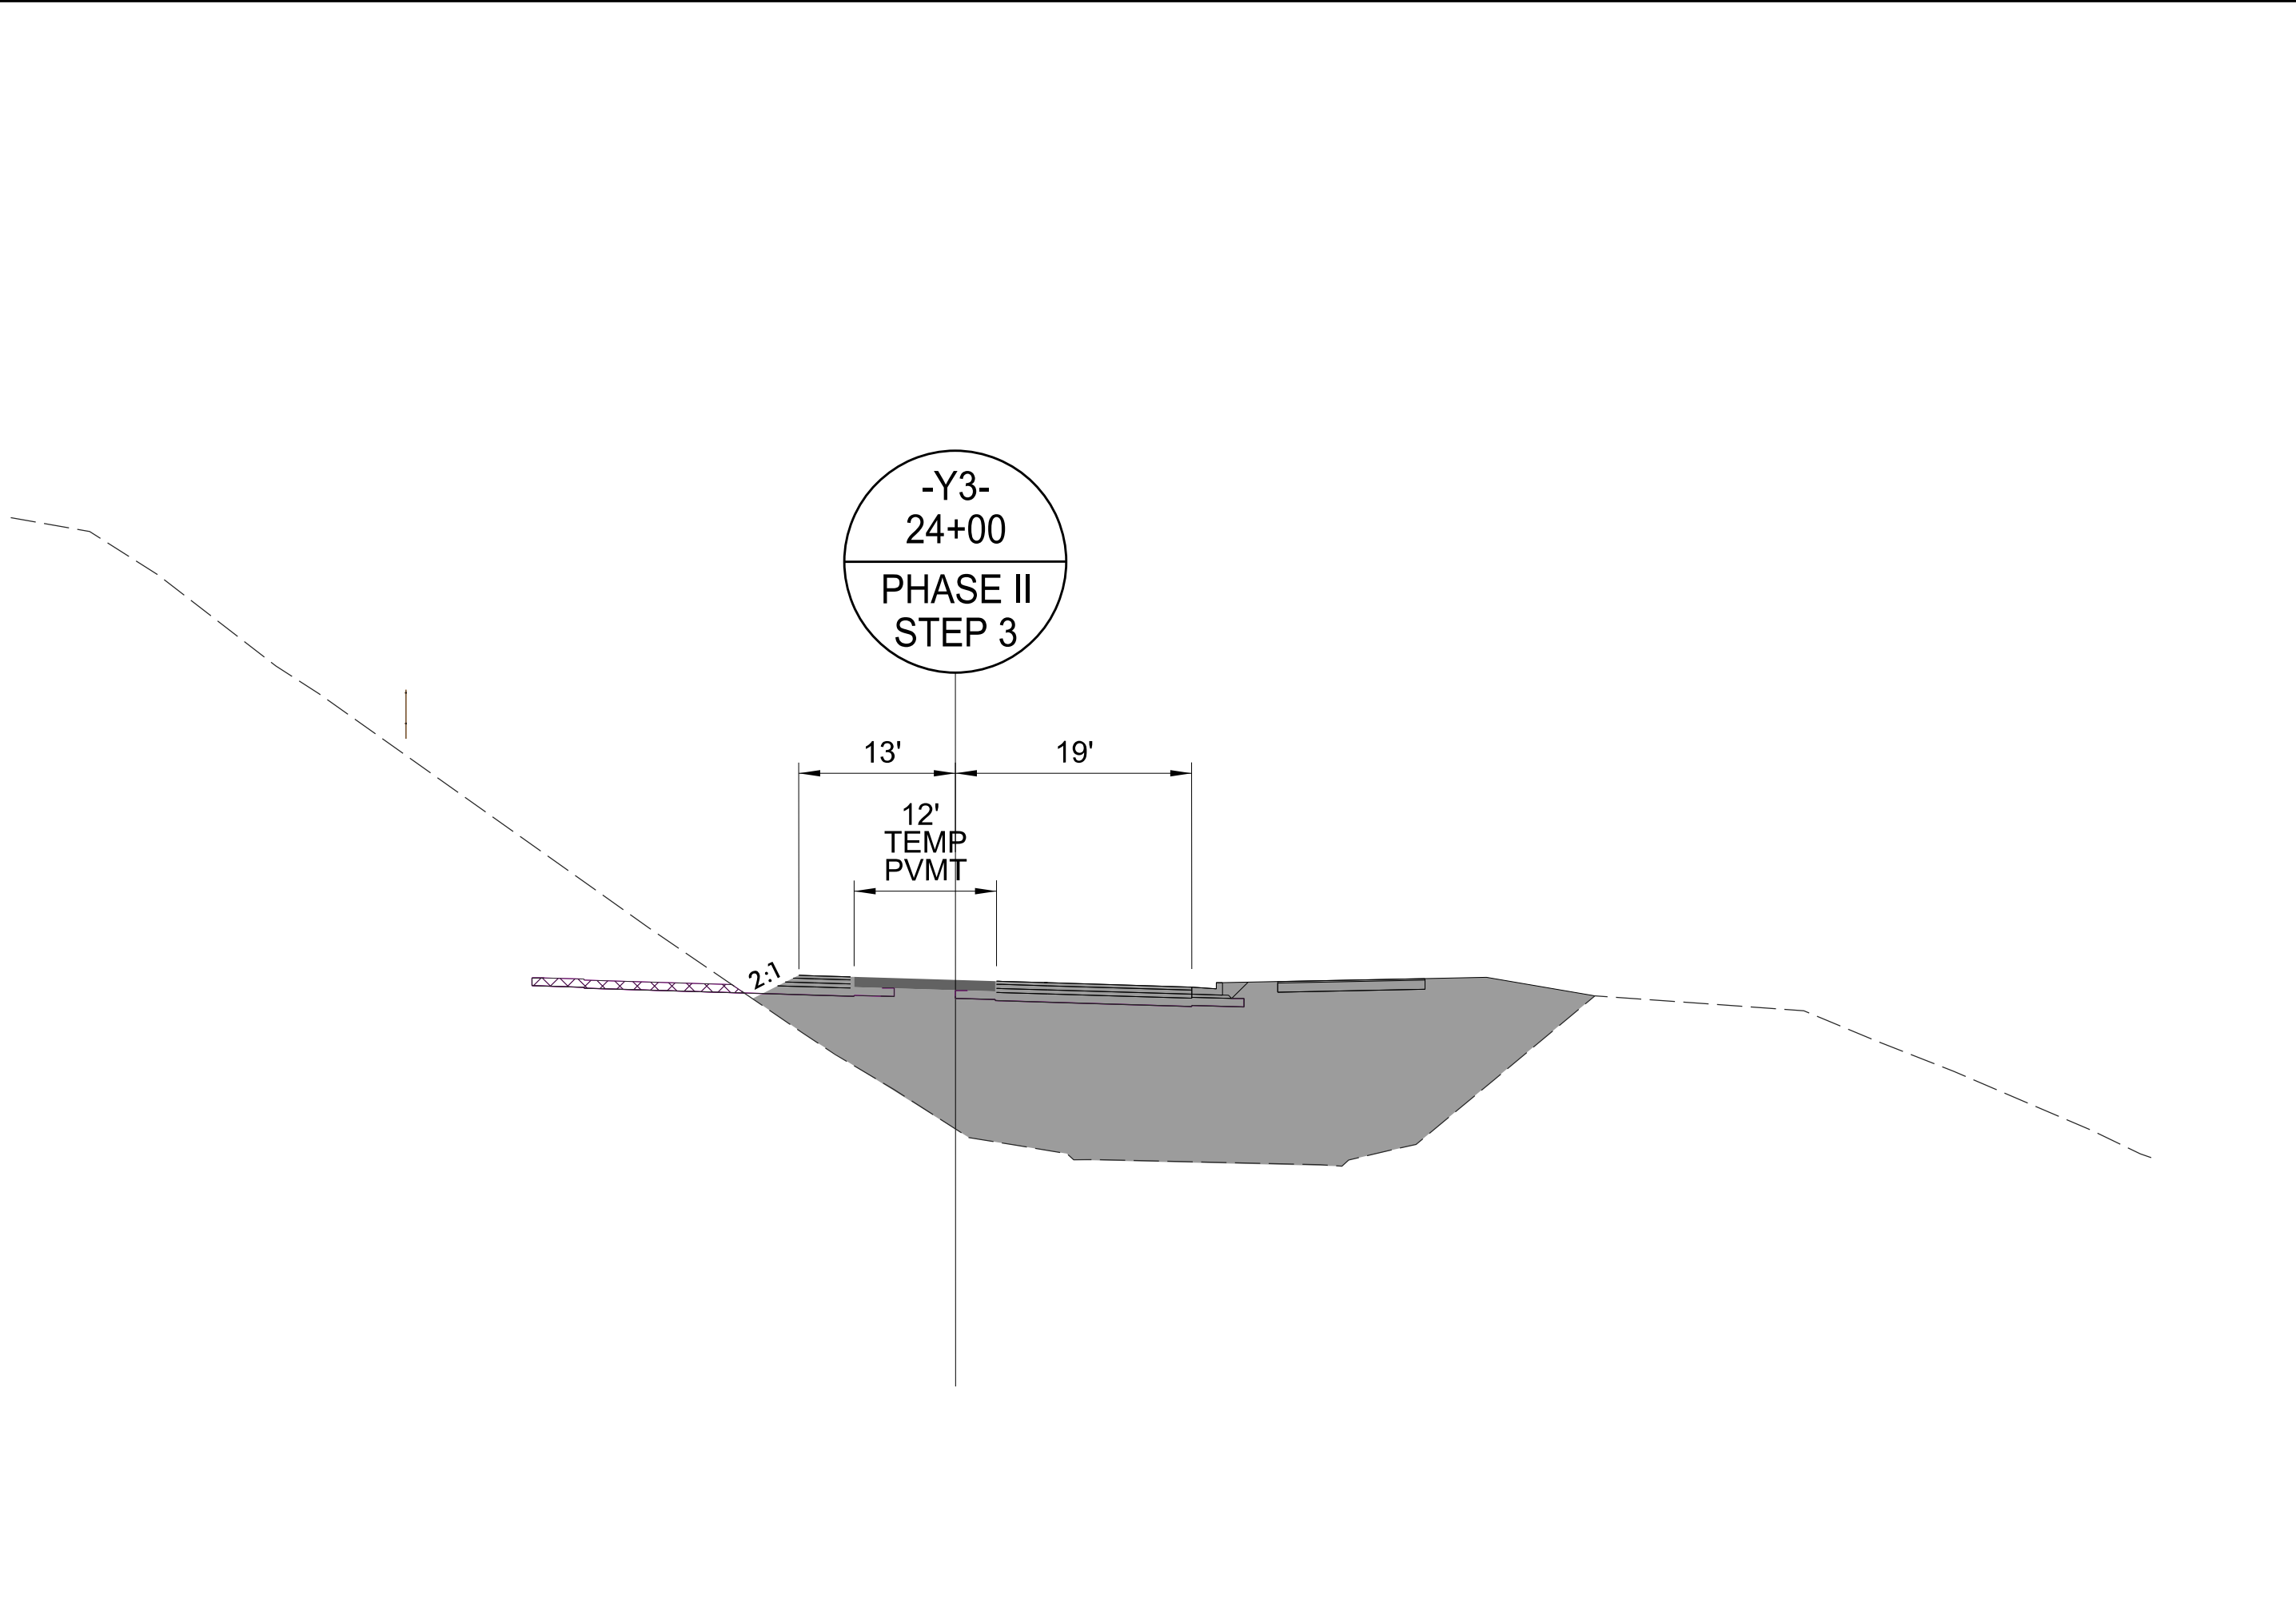

8/7/2026
c:\pwworking\vaecom_ds2\nd_2020\0237883\I-2513AC_TMP_34A_PHASE_02_STEP_03.dgn
angood



Stantec Consulting Services Inc.
801 Jones Franklin Road
Suite 300
Raleigh, NC 27606
Tel. 919.851.6866
Fax. 919.851.7024
www.stantec.com
License No. F-0672


Signed by:
J.W. Woolard
Professional Engineer
J.W. WOOLARD, P.E.
19862

8/7/2026


DOCUMENT NOT CONSIDERED FINAL
UNLESS ALL SIGNATURES COMPLETED

DIVISION OF HIGHWAYS
STATE OF NORTH CAROLINA
DEPARTMENT OF TRANSPORTATION
WORK ZONE TRAFFIC CONTROL

AMBOY RD -Y3-
PHASE II
STEP 3
SECTIONS

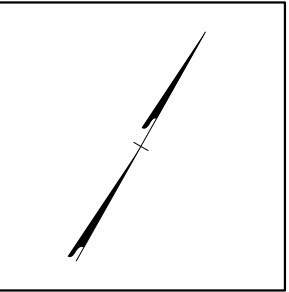


PROJ. REFERENCE NO.	SHEET NO.
I-2513AC	TMP-35

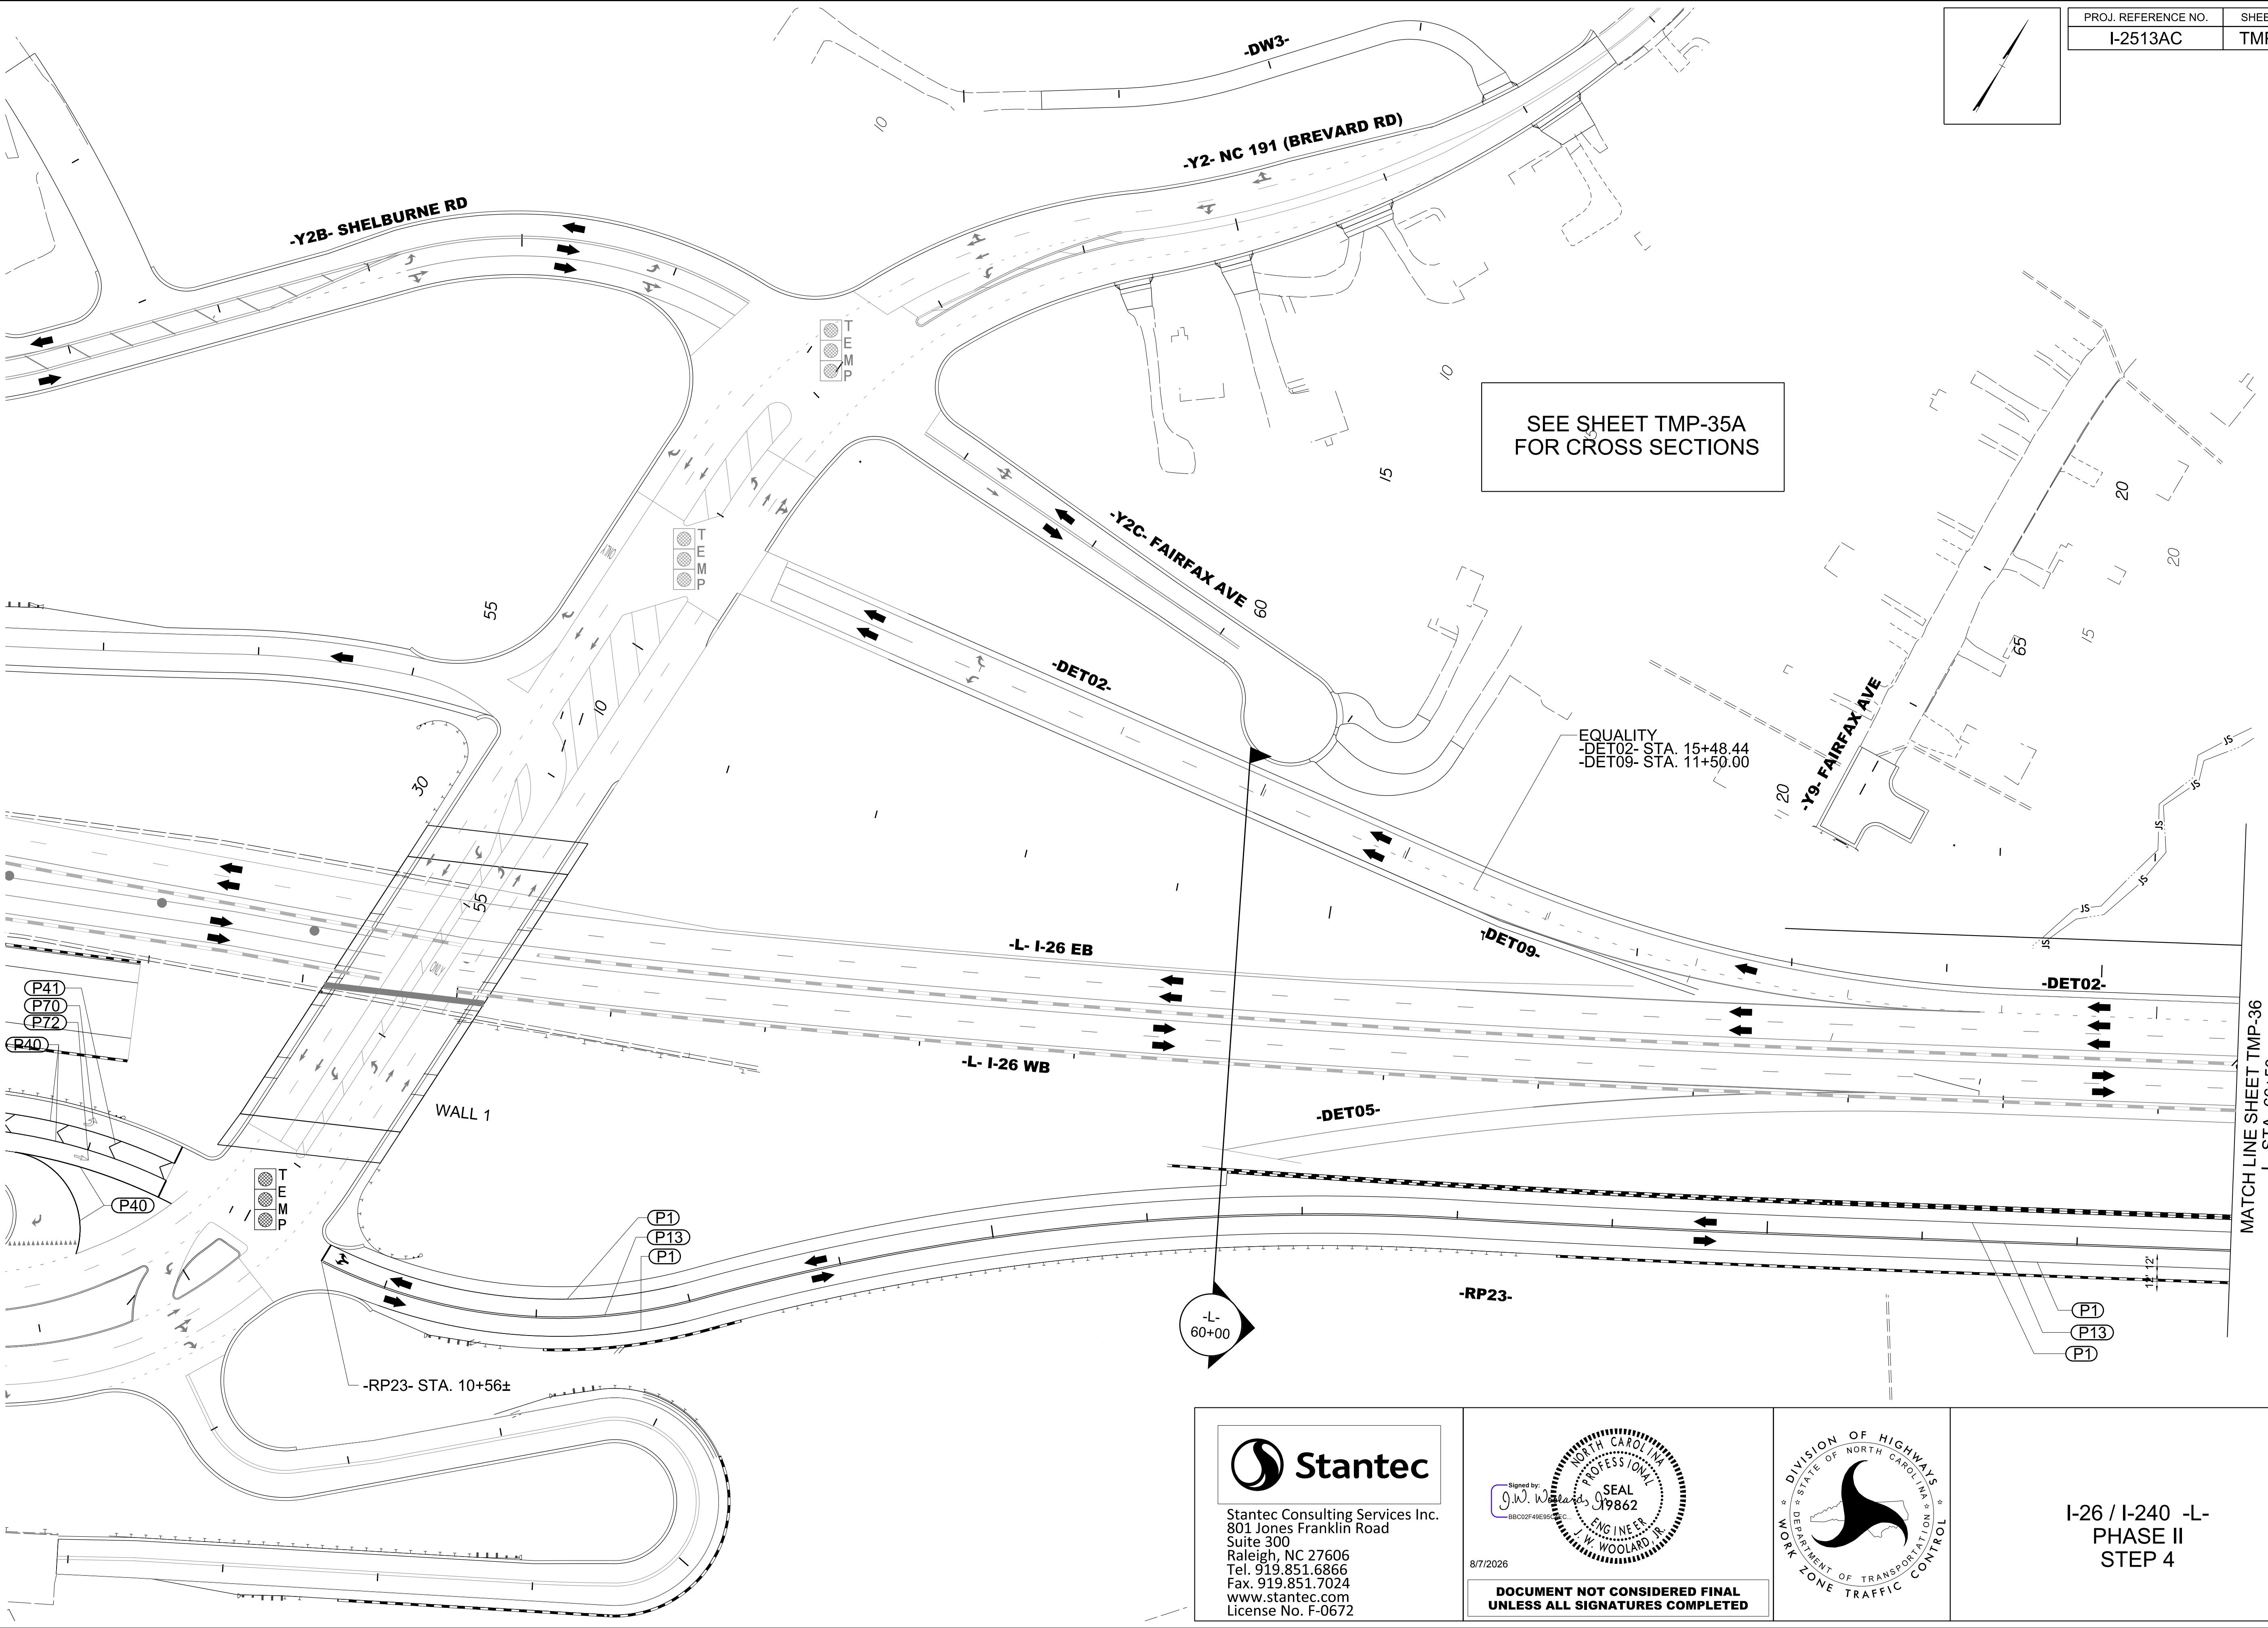

8/7/2026
c:\pwworking\vaecom_ds2\nd_2020\00237883\I-2513AC_TMP_35_PHASE_02_STEP_04.dgn
angood



Stantec Consulting Services Inc.
801 Jones Franklin Road
Suite 300
Raleigh, NC 27606
Tel. 919.851.6866
Fax. 919.851.7024
www.stantec.com
License No. F-0672

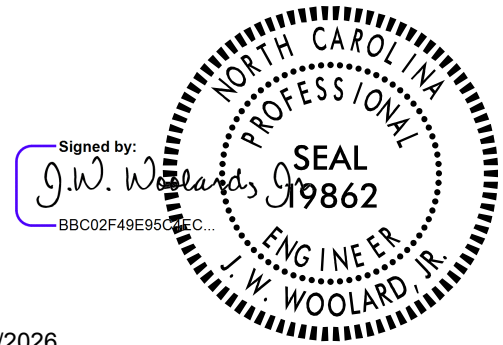


8/7/2026

DOCUMENT NOT CONSIDERED FINAL
UNLESS ALL SIGNATURES COMPLETED



I-26 / I-240 -L-
PHASE II
STEP 4

PROJ. REFERENCE NO.	SHEET NO.
I-2513AC	TMP-35A

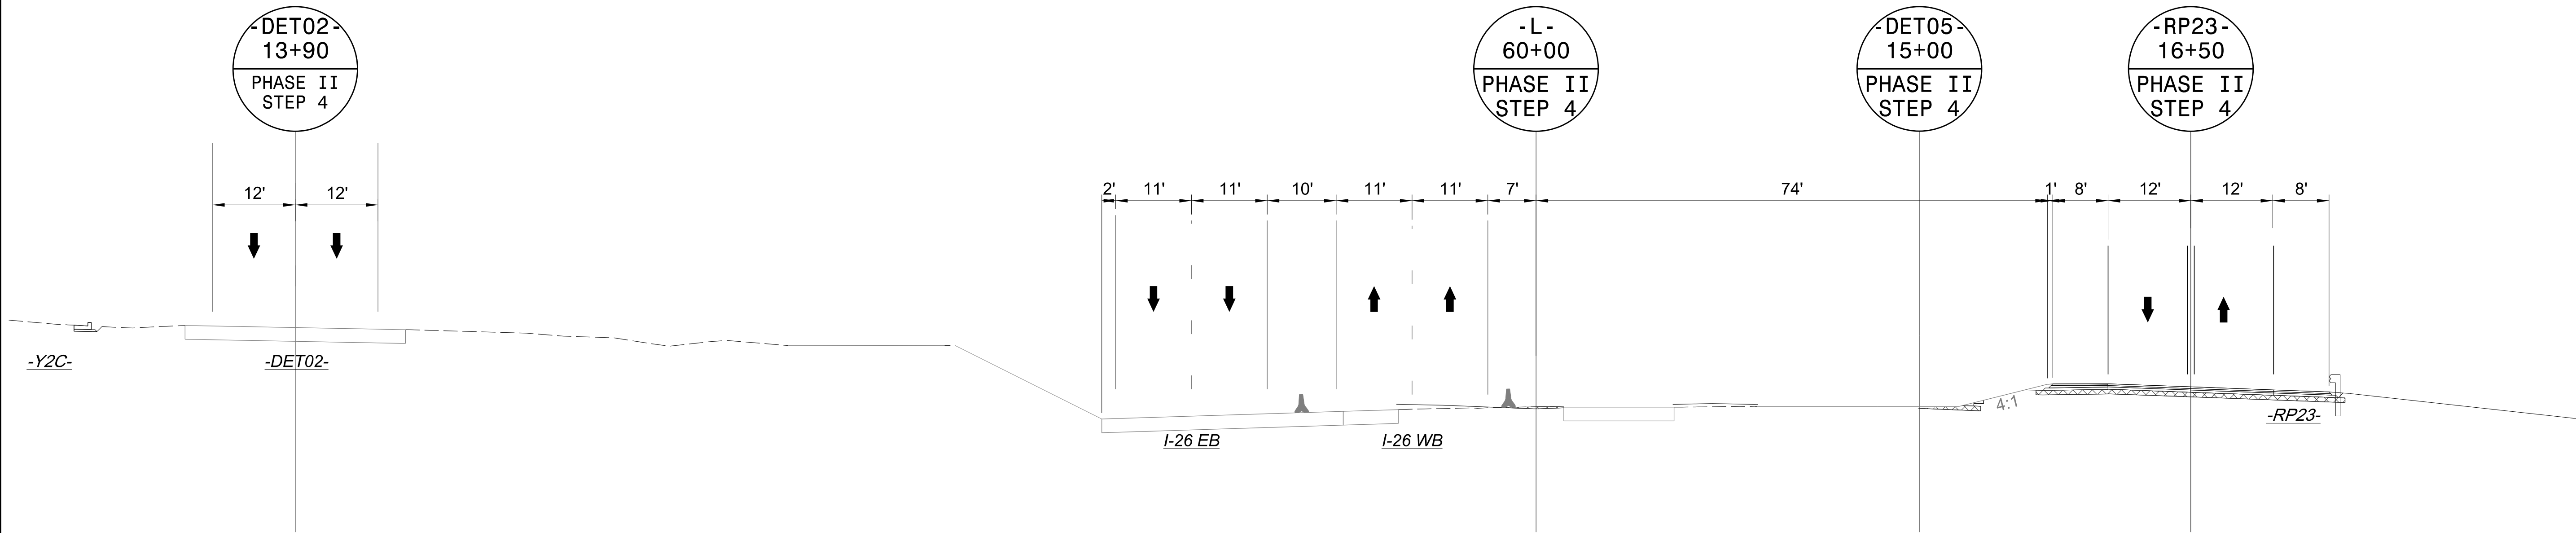

8/7/2026
c:\pwworking\vaecom_ds2\nd_2020\00237883\I-2513AC_TMP_35A_PHASE_02_STEP_04.dgn
angood



Stantec Consulting Services Inc.
801 Jones Franklin Road
Suite 300
Raleigh, NC 27606
Tel. 919.851.6866
Fax. 919.851.7024
www.stantec.com
License No. F-0672

Signed by: 
Professional Engineer
J.W. WOOLARD, P.E.
19862
SEAL
NORTH CAROLINA
ENGINEER




8/7/2026

DOCUMENT NOT CONSIDERED FINAL
UNLESS ALL SIGNATURES COMPLETED



I-26 / I-240 -L-
PHASE II
STEP 4
SECTION


8/7/2026
c:\pwworking\vaecom_ds2\lnd_2020\00237883\I-2513AC_TMP_36_PHASE_02_STEP_04.dgn
angood

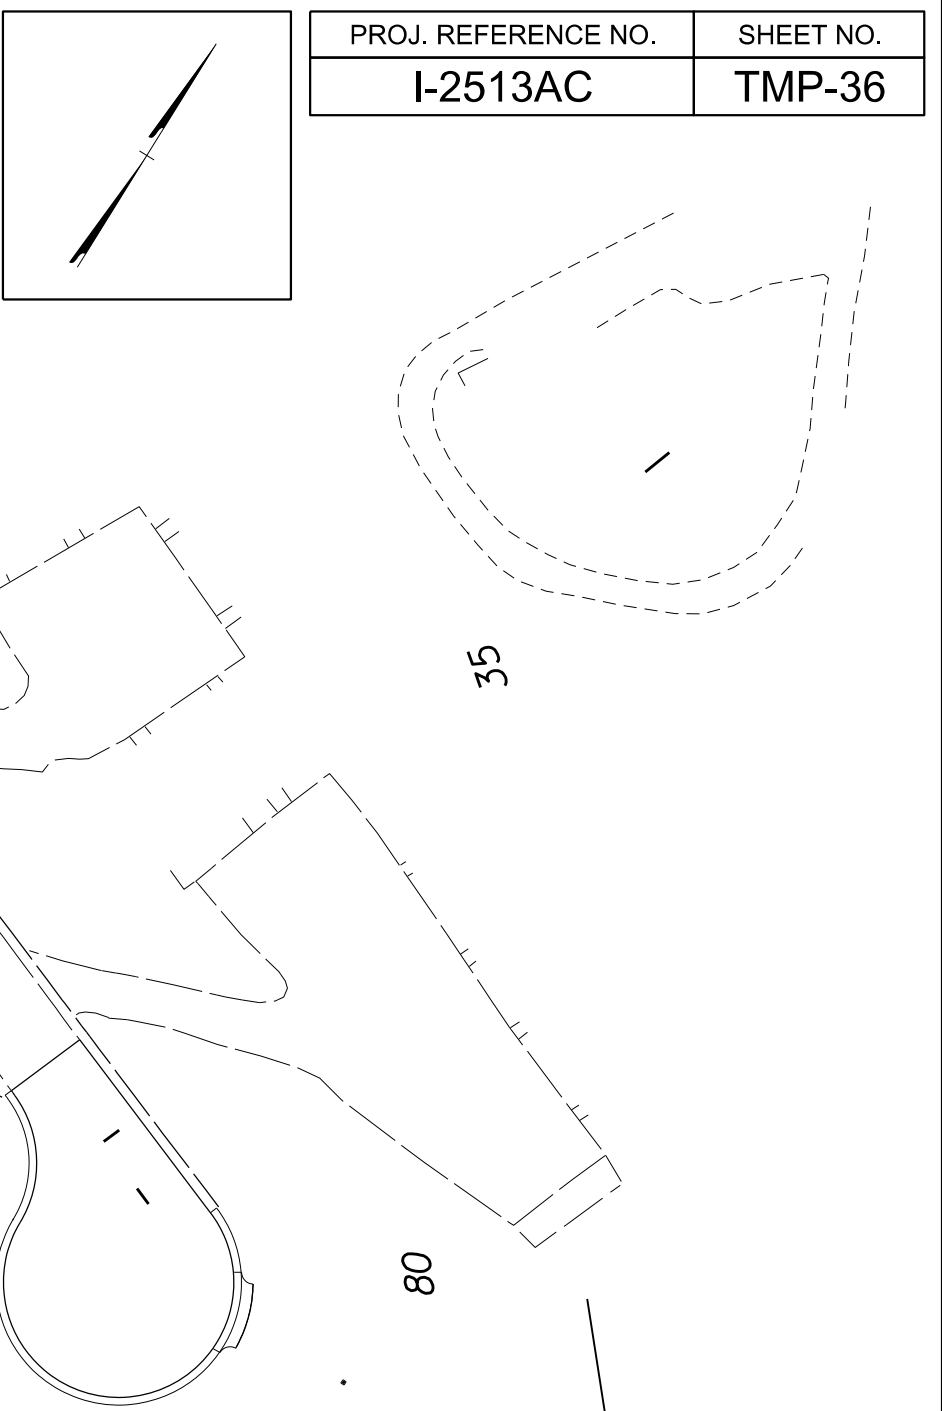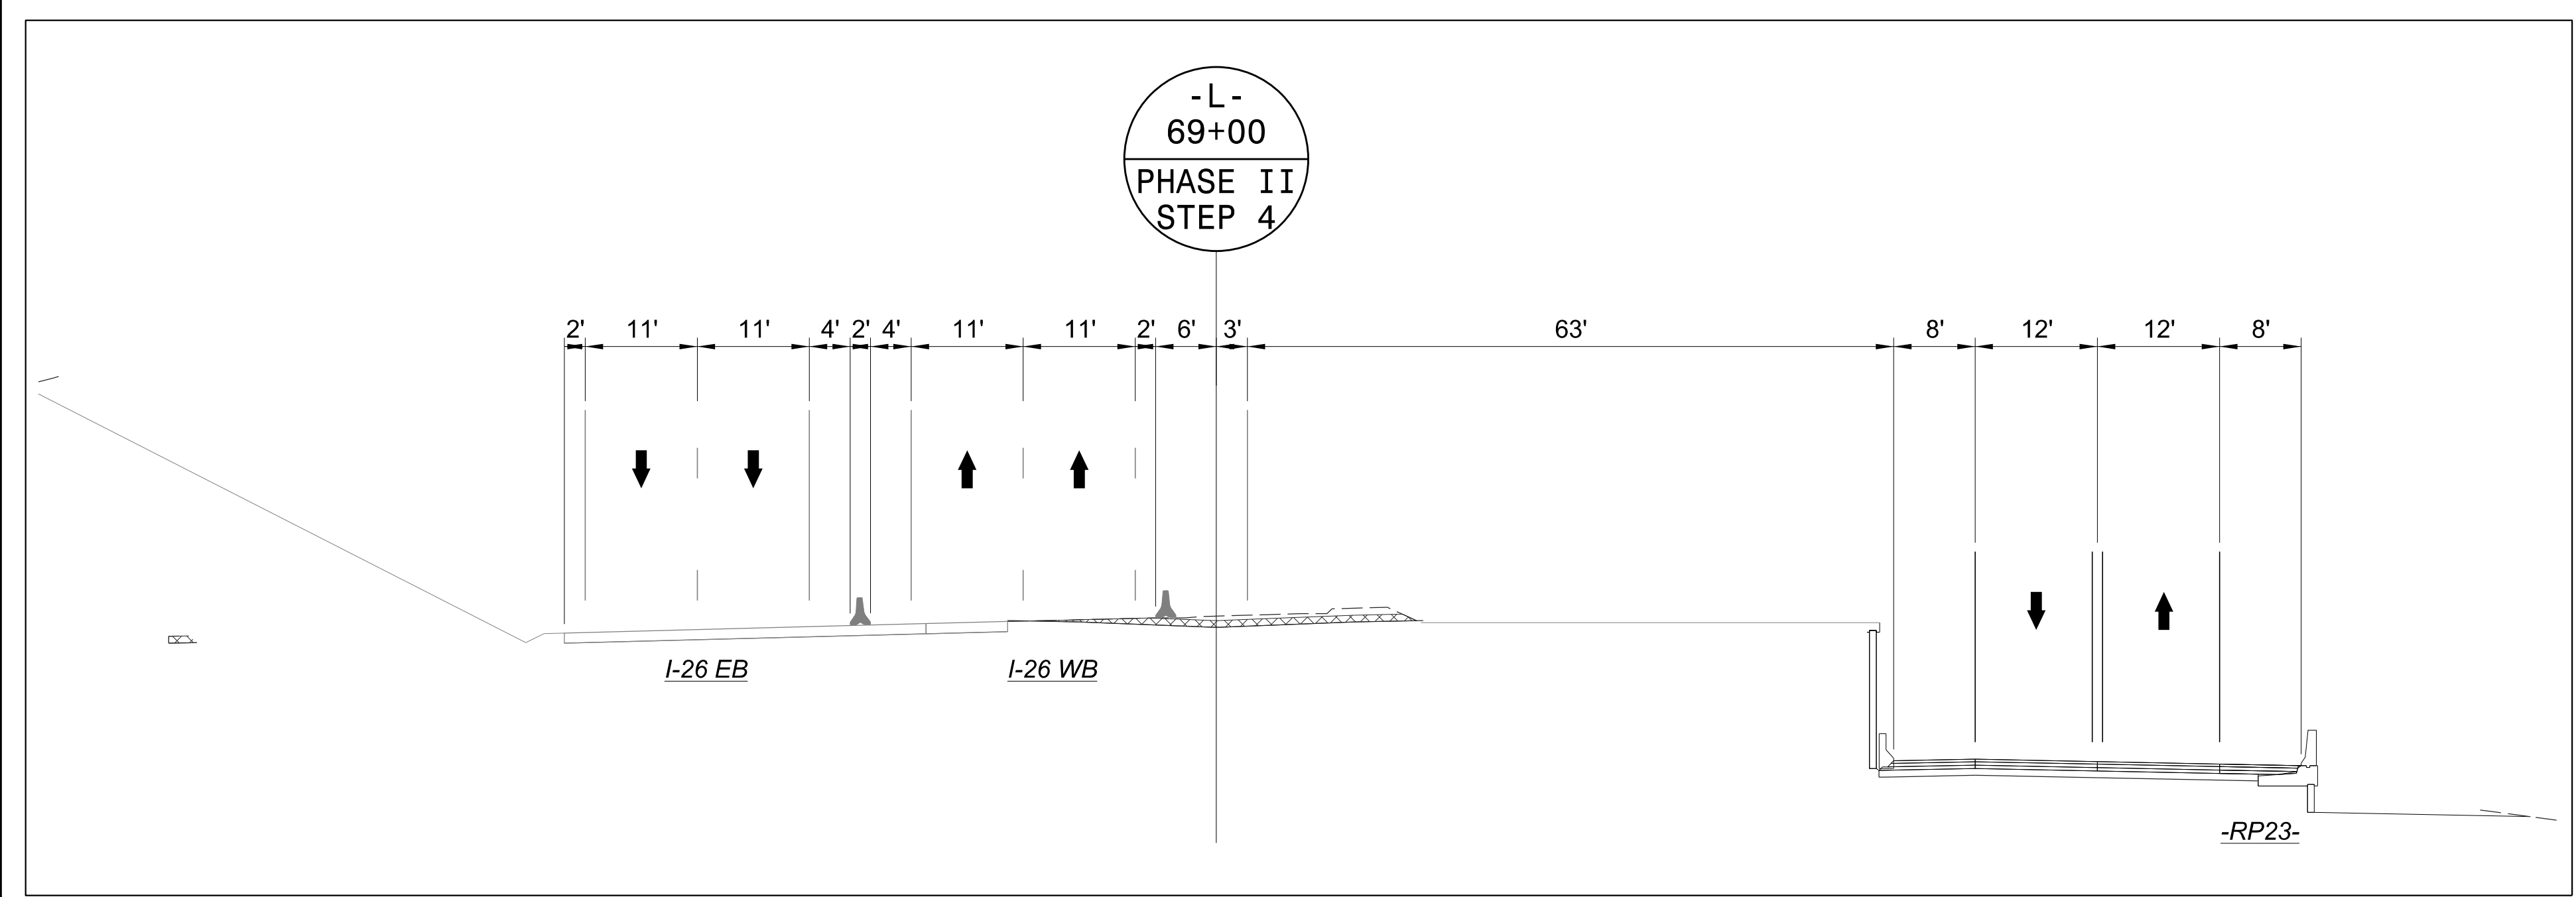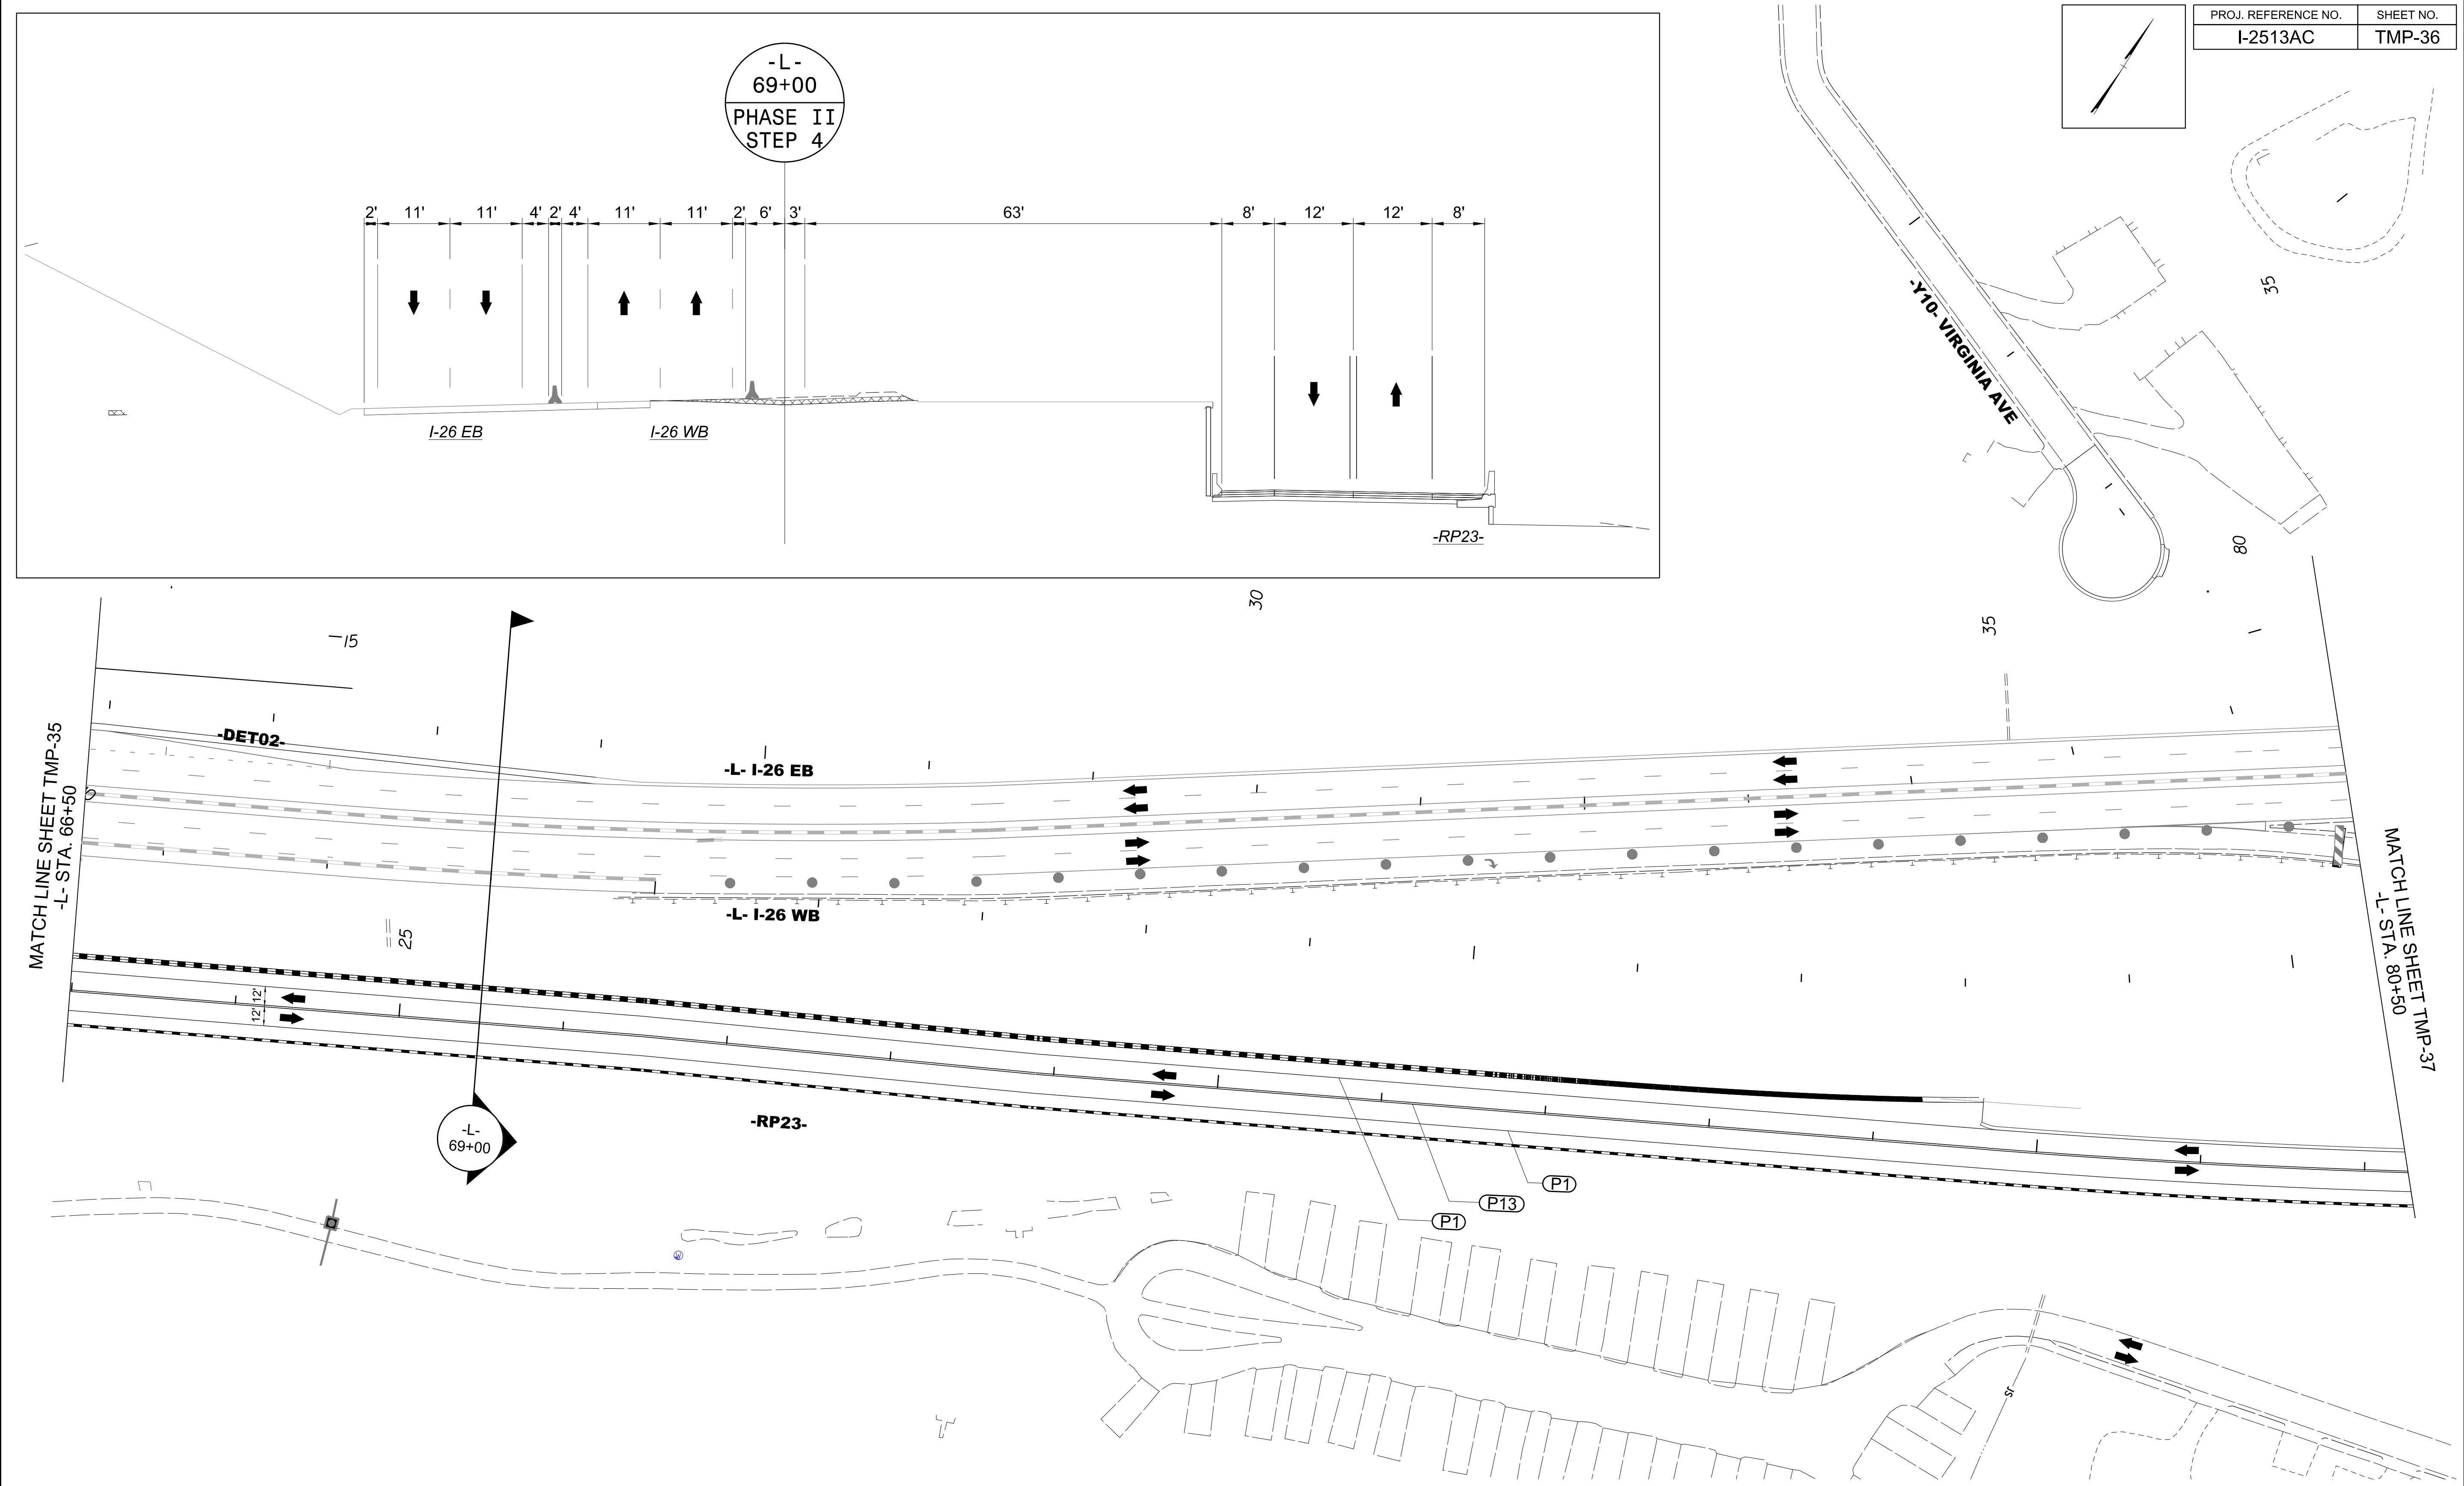

PROJ. REFERENCE NO.	SHEET NO.
I-2513AC	TMP-36



Stantec Consulting Services Inc.
801 Jones Franklin Road
Suite 300
Raleigh, NC 27606
Tel. 919.851.6866
Fax. 919.851.7024
www.stantec.com
License No. F-0672

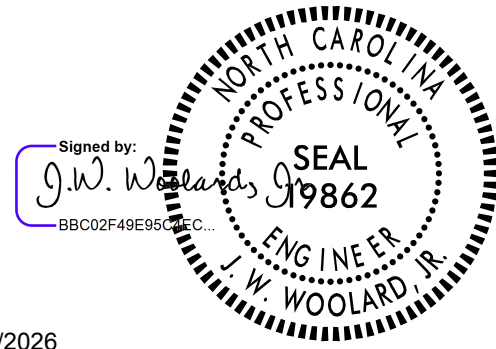


8/7/2026

DOCUMENT NOT CONSIDERED FINAL
UNLESS ALL SIGNATURES COMPLETED





I-26 / I-240 -L-
PHASE II
STEP 4

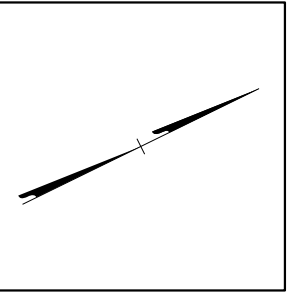


PROJ. REFERENCE NO.	SHEET NO.
I-2513AC	TMP-37

SEE SHEET TMP-37A
FOR CROSS SECTION

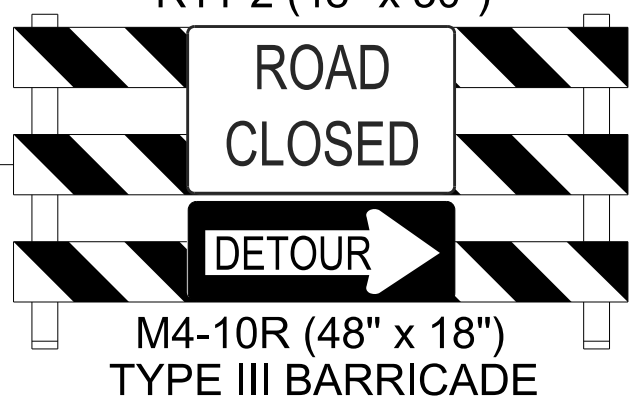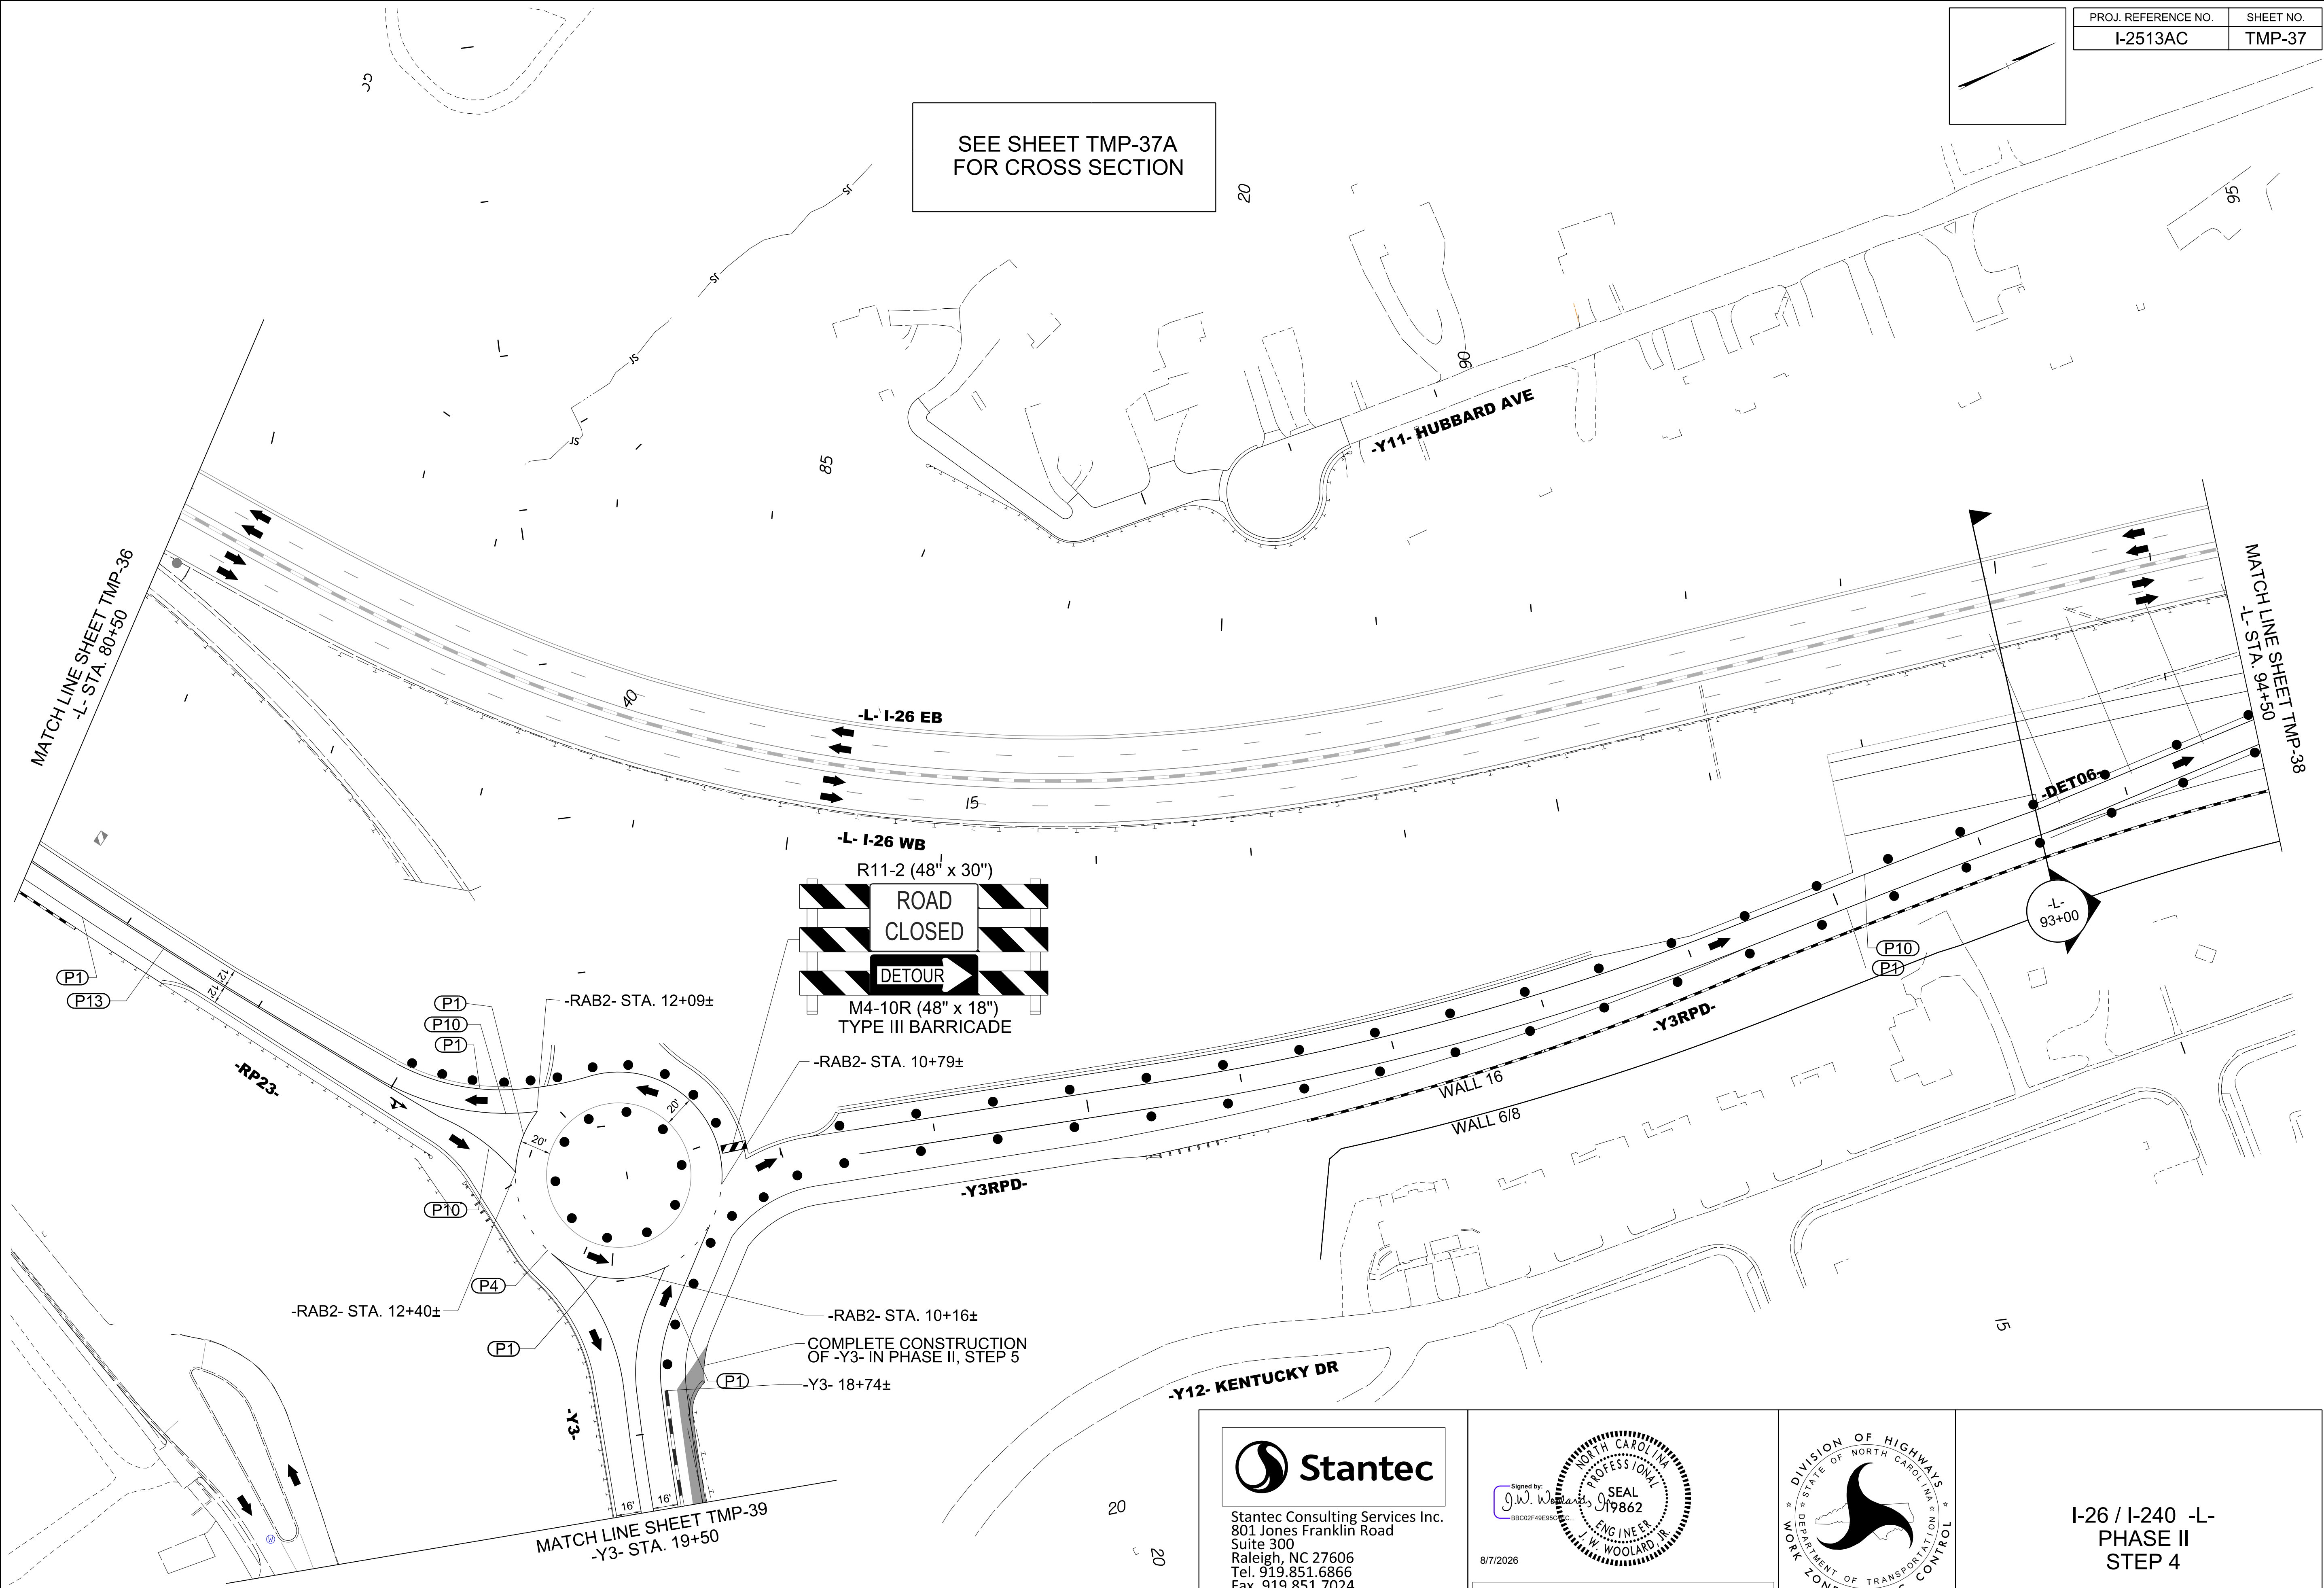

Stantec Consulting Services Inc.
801 Jones Franklin Road
Suite 300
Raleigh, NC 27606
Tel. 919.851.6866
Fax. 919.851.7024
www.stantec.com
License No. F-0672

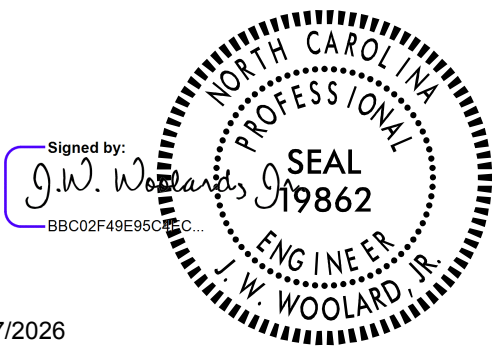


8/7/2026

DOCUMENT NOT CONSIDERED FINAL
UNLESS ALL SIGNATURES COMPLETED



I-26 / I-240 -L-
PHASE II
STEP 4

PROJ. REFERENCE NO.	SHEET NO.
I-2513AC	TMP-37A

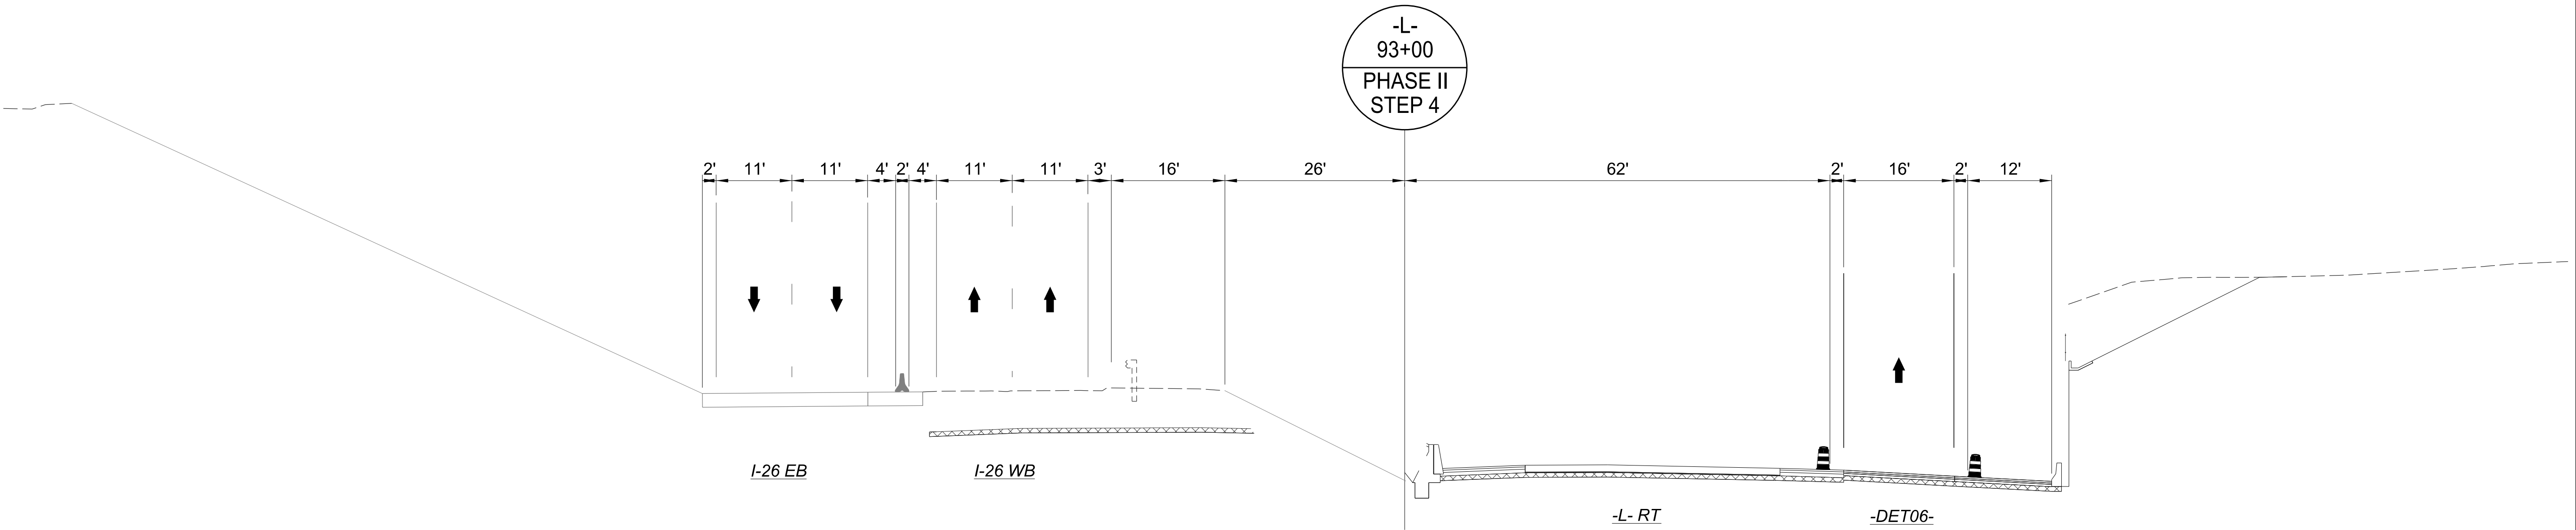


8/7/2026
c:\pwworking\vaecom_ds2\nd_2020\00237883\I-2513AC_TMP_37A_PHASE_02_STEP_04.dgn
angood



Stantec Consulting Services Inc.
801 Jones Franklin Road
Suite 300
Raleigh, NC 27606
Tel. 919.851.6866
Fax. 919.851.7024
www.stantec.com
License No. F-0672

Signed by:

J.W. WOOLLARD, P.E.
BB02F48E9B7E0C

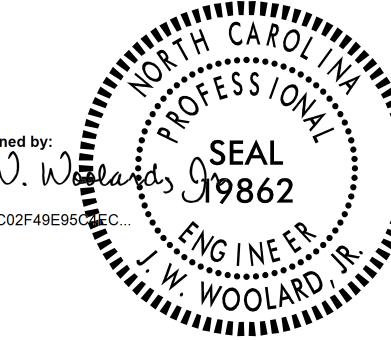

8/7/2026

DOCUMENT NOT CONSIDERED FINAL
UNLESS ALL SIGNATURES COMPLETED



I-26 / I-240 -L-
PHASE II
STEP 4
SECTION