

TYPE 'A' & 'B' GROUND MOUNTED SIGNS

PHASE 4 STEP 2

SIGN					ROADWAY STATION	NUMBER OF SUPPORTS	BEAM SECTION	SUPPORT TYPE BA or S	ATTACHMENT METHOD	MOUNTING METHOD	HORIZONTAL CLEARANCE* (ft.)	SUPPORT SPACING	LENGTH (ft)			LEFT SUPPORT (ft)			CENTER SUPPORT (ft)			RIGHT SUPPORT (ft)			WOOD SUPPORT (LF)
NUMBER	TYPE	SIZE (in.)											SNS HT	MTG HT	EMBED- MENT	S	L	TOTAL LENGTH	S	L	TOTAL LENGTH	S	L	LENGTH	
		w	x	h																					
T103	B A	78 180	x x	30 156	-L- 112+00	SKID-MOUNTED SIGN SUPPORT SYSTEM		S	SKID-MOUNTED SIGN SUPPORT SYSTEM		X		15.50	7.00	0.00	SKID-MOUNTED SIGN SUPPORT SYSTEM									
T104	B A	78 180	x x	30 168	-L- 99+15	SKID-MOUNTED SIGN SUPPORT SYSTEM		S	SKID-MOUNTED SIGN SUPPORT SYSTEM		X		16.50	7.00	0.00	SKID-MOUNTED SIGN SUPPORT SYSTEM									
T945	B A	78 168	x x	30 150	-L- 34+05	1	6in x 8in	BA	N/A N/A	N/A I	20 FT MIN.	0.00	15.00	7.00	6.00	0.00	0.00	0.00	2.46	24.46	30.46	0.00	0.00	0.00	30.46
T946	A	132	x	84	-L- 107+30	SKID-MOUNTED SIGN SUPPORT SYSTEM		S	SKID-MOUNTED SIGN SUPPORT SYSTEM		X		7.00	7.00	0.00	SKID-MOUNTED SIGN SUPPORT SYSTEM									
T947	A	198	x	84	-L- 103+90	SKID-MOUNTED SIGN SUPPORT SYSTEM		S	SKID-MOUNTED SIGN SUPPORT SYSTEM		X		7.00	7.00	0.00	SKID-MOUNTED SIGN SUPPORT SYSTEM									
T948	B A	114 174	x x	30 132	-L- 119+85	2	4in x 6in	BA	N/A N/A	N/A II	20 FT MIN.	5.57	13.50	13.80	4.50	-4.02	23.28	27.78	0.00	0.00	0.00	-6.80	20.50	25.00	52.78

PHASE 4 STEP 3

SIGN					ROADWAY STATION	NUMBER OF SUPPORTS	BEAM SECTION	SUPPORT TYPE BA or S	ATTACHMENT METHOD	MOUNTING METHOD	HORIZONTAL CLEARANCE* (ft.)	SUPPORT SPACING	LENGTH (ft)			LEFT SUPPORT (ft)			RIGHT SUPPORT (ft)			WOOD SUPPORT (LF)
NUMBER	TYPE	SIZE (in.)											SNS HT	MTG HT	EMBED-							
		w	x	h									H	C	MENT	S	L	LENGTH	S	L	LENGTH	
T949	B A	114 150	x x	30 156	-L- 19+95	2	8in x 15in	S	1-R N/A	N/A N/A	X	7.33	13.00	7.00	6.50	2.95	22.95	29.45	6.61	26.61	33.11	62.56

NOTES

1. DIMENSION "S" REPRESENTS AN INCREASE (+), OR A DECREASE (-) IN POLE LENGTH, RELATIVE TO THE ELEVATION OF THE EDGE OF TRAVEL LANE.
2. FIELD VERIFICATIONS SHALL BE REQUIRED FOR ALL SUPPORTS, SEE (*) ARTICLE 903-3. FABRICATORS SHALL BE AISC CERTIFIED IN CATEGORY 1, SEE (*) ARTICLE 1072-1. (*) = N.C.D.O.T. STANDARD SPECIFICATIONS FOR ROADS AND STRUCTURES
3. PLAN LOCATIONS FOR EXISTING UTILITIES ARE BASED ON THE BEST AVAILABLE INFORMATION AND, THEREFORE MAY NOT BE PRECISELY ACCURATE. THEREFORE, IT IS INCUMBENT UPON THE CONTRACTOR TO DETERMINE THE EXACT LOCATION OF UTILITIES BEFORE BEGINNING WORK IN A LOCATION.
4. SIGNS SHOWING A HORIZONTAL CLEARANCE OF 'X', PROVIDE A MINIMUM 6 FT CLEARANCE FROM FACE OF POSITIVE PROTECTION TO NEAREST EDGE OF SIGN.

8/7/2026
c:\pwworking\vaecom_cds2\lnd_2020\d0279892\I-2513AC_TMP_74E_SUPPORT_CHART.dgn
angood

PROJECT NAME

I -2513AC

SHEET NO.

TMP -74E

DocuSigned by:

APPROVED

Patsy L. Watson

35E67BB34F9743F...

DATE:

8/7/2026

SEAL

NORTH CAROLINA

PROFESSIONAL

SEAL

29449

ENGINEER

PATSY L. WATSON


DOCUMENT NOT CONSIDERED FINAL

UNLESS ALL SIGNATURES COMPLETED

Stantec

801 Jones Franklin Road
Suite 300
Raleigh, NC 27606

Tel. (919) 851-6866
Fax. (919) 851-7024
License No. F-0672

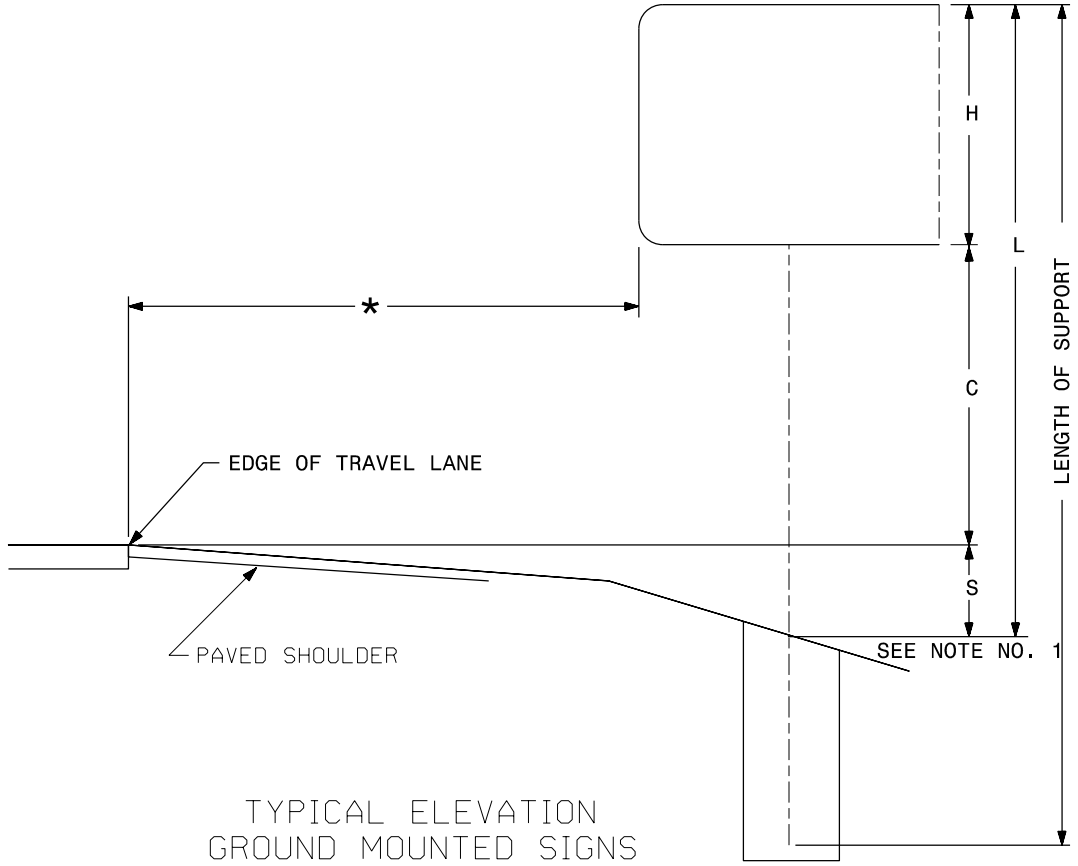

SUPPORT CHART

SIGN NUMBER:	T101B	BACKG COLOR:	Green
TYPE:	A	COPY COLOR:	White
QUANTITY:	1		

SYMBOL	X	Y	WID	HT
M1-5-3-48-14C	66	92.3	36	36

SIGN WIDTH: 166"
 HEIGHT: 138"
 TOTAL AREA: 161.0 Sq.Ft.

BORDER TYPE: FLUSH
 RADII: 12"
 WIDTH: 2"
 RECESS: 0"

NO. Z BARS: 3
 LENGTH: 160.0

MAT'L: 0.125" (3.2MM) ALUMINUM

[illegible]

SIGN NUMBER: T103B	BACKG COLOR: Green	DESIGN BY: RHR	CHECKED BY: BLW	DATE: Sep 03, 2024
TYPE: A	COPY COLOR: White	PROJECT ID: I-2513AC	DIV: 13	
QUANTITY: 1				

SIGN WIDTH: 180"	SIGN HEIGHT: 156"	TOTAL AREA: 195.0 Sq.Ft.	BORDER TYPE: FLUSH	RADIO: 12"	WIDTH: 2"	RECESS: 0"	NO. Z BARS: 4	LENGTH: 172.0
------------------	-------------------	--------------------------	--------------------	------------	-----------	------------	---------------	---------------

SYMBOL	X	Y	WID	HT
M1-5-3-48-14C	14.8	92.4	36	36
M1_1	70.8	92.4	36	36

MAT'L: 0.125" (3.2MM) ALUMINUM

USE NOTES
- Legend and border (except those that are colored black) shall be direct applied Grade C sheeting. - Background shall be Grade C reflective sheeting. - Shields; A, B, and C type arrows shall be on 0.032" (0.8mm) aluminum and demountable.

[illegible]

TEMPORARY GROUND MOUNT TYPE 'A' & 'B' SIGNS


PROJECT NAME

I - 2513AC

SHEET NO.

TMP - 75A

DocuSigned by:

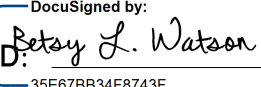Patsy L. Watson


APPROVED

35E67BB34F9743F...

DATE:

8/7/2026

SEAL

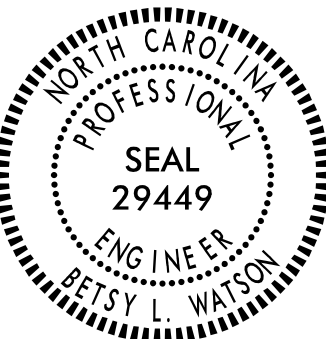

DOCUMENT NOT CONSIDERED FINAL
UNLESS ALL SIGNATURES COMPLETED

Stantec

801 Jones Franklin Road
Suite 300
Raleigh, NC 27606

Tel. (919) 851-6866
Fax. (919) 851-7024
License No. F-0672

SIGN NUMBER:	T104B	BACKG COLOR:	Green
TYPE:	A	COPY COLOR:	White
QUANTITY:	1		
SIGN WIDTH:	180"		
HEIGHT:	168"		
TOTAL AREA:	210.0 Sq.Ft.		
BORDER TYPE:	FLUSH		
RADII:	12"		
WIDTH:	2"		
RECESS:	0"		
NO. Z BARS:	4		
LENGTH:	172.0		


SYMBOL	X	Y	WID	HT
M1-5-3-48-140	14.8	104.8	36	36
M1_1	70.8	104.8	36	36
AR_Type A	76.2	9.2	22.3	35

MAT'L: 0.125" (3.2MM) ALUMINUM

USE NOTES

1. Legend and border (except those that are colored black) shall be direct applied Grade C sheeting.
2. Background shall be Grade C reflective sheeting.
3. Shields; A, B, and C type arrows shall be on 0.032" (0.8mm) aluminum and demountable.

DESIGN BY: RRH CHECKED BY: BLW DATE: Sep 03, 2024
PROJECT ID: I-2513AC DIV: 13

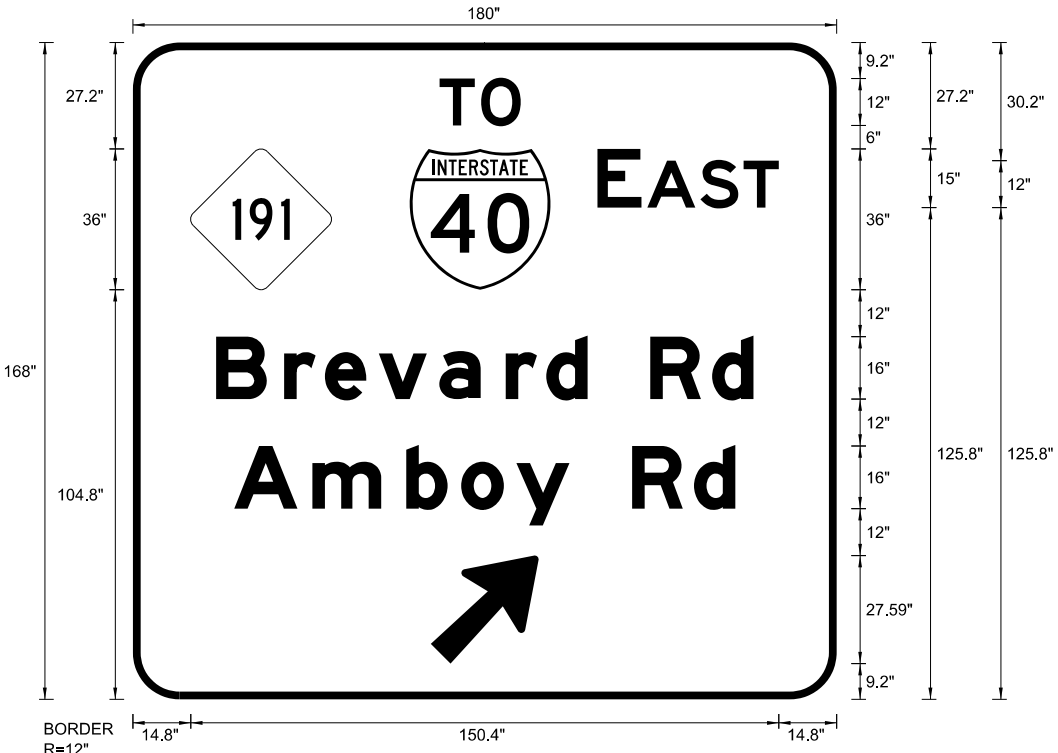

LETTER POSITIONS

Letter spacings are to start of next letter																		Series/Size Text Length
	T	O																E 2000
78.4	10.7	10.1	80.8															20.8
	E		A	S	T													E 2000
118.8	11.3	1.5	13.6	11	9	14.8												46.4
	B	r	e	v	a	r	d		R	d								EM 2000
21.3	17.4	10.4	13.8	15.5	17	10.4	10.6	16	15.8	10.6	21.3							137.4
	A	m	b	o	y		R	d										EM 2000
25.9	20	24	14.1	14.1	13.6	16	15.8	10.6	25.9									128.2

TEMPORARY GROUND MOUNT
TYPE 'A' & 'B' SIGNS

SIGN NUMBER:	T602,T604	BACKGROUND COLOR:	Green	DESIGN BY:	RRH	CHECKED BY:	BLW
TYPE:	GM OVERLAY	COPY COLOR:	White	PROJECT ID:	I-2513AC	DIV:	13
QUANTITY:	2			DATE: Aug 29, 2024			

SIGN WIDTH:	78"	SYMBOL	X	Y	WID	HT
HEIGHT:	18"					
TOTAL AREA:	9.8 Sq.Ft.					
BORDER TYPE:	N/A					
RADII:	0"					
WIDTH:	0"					
RECESS:	0"					
NO. Z BARS:						
LENGTH:						

MAT'L: 0.063" (1.6MM) ALUMINUM

USE NOTES

1. Legend and border (except those that are colored black) shall be direct applied Grade C sheeting.
2. Background shall be Grade C reflective sheeting.

[illegible]

SIGN NUMBER:	T605,T607	BACKG COLOR:	Green
TYPE:	GM OVERLAY	COPY COLOR:	White
QUANTITY:	2		
SIGN WIDTH:	78"		
HEIGHT:	20"		
TOTAL AREA:	10.8 Sq.Ft.		
BORDER TYPE:	N/A		
RADII:	0"		
WIDTH:	0"		
RECESS:	0"		
NO. Z BARS:			
LENGTH:			

SYMBOL	X	Y	WID	HT

MAT'L: 0.063" (1.6MM) ALUMINUM

USE NOTES

- Legend and border (except those that are colored black) shall be direct applied Grade C sheeting.
- Background shall be Grade C reflective sheeting.

[illegible]


TEMPORARY OVERLAYS ON GROUND MOUNTED SIGNS

SIGN NUMBER:	T608	BACKG COLOR:	Green
TYPE:	GM OVERLAY	COPY COLOR:	
QUANTITY:	1		
SIGN WIDTH:	24"		
HEIGHT:	24"		
TOTAL AREA:	4.0 Sq.Ft.		
BORDER TYPE:	N/A		
RADII:	0"		
WIDTH:	0"		
RECESS:	0"		
NO. Z BARS:			
LENGTH:			

SYMBOL	X	Y	WID	HT

MAT'L: 0.063" (1.6MM) ALUMINUM

DESIGN BY: RHR PROJECT ID: I-2513AC	CHECKED BY: BLW DIV: 13	DATE: Sep 03, 2024
--	----------------------------	--------------------

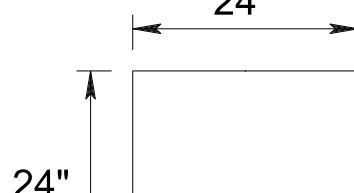

24" x 24"

USE NOTES 1. Background shall be Grade C reflective sheeting.	Spacing Factor is 1 unless specified otherwise
--	--

[illegible]

TEMPORARY OVERLAYS ON GROUND MOUNTED SIGNS

SIGN NUMBER:	T304,T305,T306	BACKG COLOR:	Green	DESIGN BY:	RRH	CHECKED BY:	BLW
TYPE:	D	COPY COLOR:	White	PROJECT ID:	I-2513AC	DIV:	13
QUANTITY:	3			DATE: Sep 03, 2024			

SIGN WIDTH:	36"	SYMBOL	X	Y	WID	HT
HEIGHT:	42"	AR_Type D	15	3	6	9
TOTAL AREA:	10.5 Sq.Ft.					
BORDER TYPE:	FLUSH					
RADII:	3"					
WIDTH:	0.75"					
RECESS:	0"					
NO. Z BARS:						
LENGTH:						

MAT'L: 0.080" (2.0MM) ALUMINUM

USE NOTES
- Legend and border (except those that are colored black) shall be direct applied Grade C sheeting. - Background shall be Grade C reflective sheeting.

BORDER R=3" TH=0.75"

Spacing Factor is 1 unless specified otherwise

[illegible]

TEMPORARY TYPE 'D' SIGNS


8/7/2026
cs:\pwworking\vaecom_ds2\lnd_2020\00279892\I-2513AC_TMP_76_OVERLAY.dgn
angood

T601 EXISTING SIGN AT -L- STA 2+30 IN PHASE 1 STEP 3B9 EXIT 1 B 191 Brevard Rd 3/4 MILE	T604 EXISTING SIGN AT -L- STA 2+30 IN PHASE 1 STEPS 3B11 THRU 3C6 EXIT 1 B 191 Brevard Rd 1/4 MILE REMOVE OVERLAY T601 BEFORE INSTALLING T604	T607 EXISTING SIGN AT -L- STA 11+45 IN PHASE 2 STEP 3 Farmers Market NC Arboretum EXIT 1	PROJECT NAME I-2513AC SHEET NO. TMP-76 DocuSigned by: APPROVED Betsy L. Watson 35E67BB34F8743F... DATE: 8/7/2026 SEAL NORTH CAROLINA PROFESSIONAL SEAL 29449 ENGINEER BETSY L. WATSON DOCUMENT NOT CONSIDERED FINAL UNLESS ALL SIGNATURES COMPLETED Stantec 801 Jones Franklin Road Suite 300 Raleigh, NC 27606 Tel. (919) 851-6866 Fax. (919) 851-7024 License No. F-0672
T602 EXISTING SIGN AT -L- STA 24+50 IN PHASE 1 STEP 3B9 EXIT 1 B 191 Brevard Rd 1/4 MILE	T605 RELOCATED EXISTING SIGN AT -L- STA 5+60 IN PHASE 2 STEP 3 A - B Tech CAMPING EXIT 1	T608 EXISTING EXIT GORE IN PHASE 2 STEP 3 EXIT 1	T609 EXISTING SIGN AT -L- STA 90+35 IN PHASE 3 STEP 2 EXIT 2 BUSINESS BUSINESS 19 23 W Asheville 1/2 MILE New Belgium Brewing Co TOURS GAS - FOOD TEMPORARY OVERLAY SIGN LAYOUT
T603 RELOCATED EXISTING SIGN AT -L- STA 21+55 IN PHASE 1 STEP 3B9 EXIT 31B INTERSTATE 40 WEST Canton Knoxville 1/4 MILE	T606 EXISTING SIGN AT -L- STA 5+55 IN PHASE 2 STEP 3 CAMPING - EXIT 1 BEAR CREEK		

8/7/2026
cs:\pwworking\aecom_ds2\l.na_2020\d0279892\I-2513AC_TMP_77\F_TYPE.dgn
angood

T501 NORTH 191 ← SOUTH 191 → ALTERNATE ROUTE TO INTERSTATE 40 → TWO "U" POST PER SIGN	T506 WEST INTERSTATE 26 ↑ EAST INTERSTATE 240 ↑ 2 - 24 X 12 1 - 24 X 24 1 - 30 X 24 2 - 21 X 15
--	---

TWO "U" POST PER SIGN

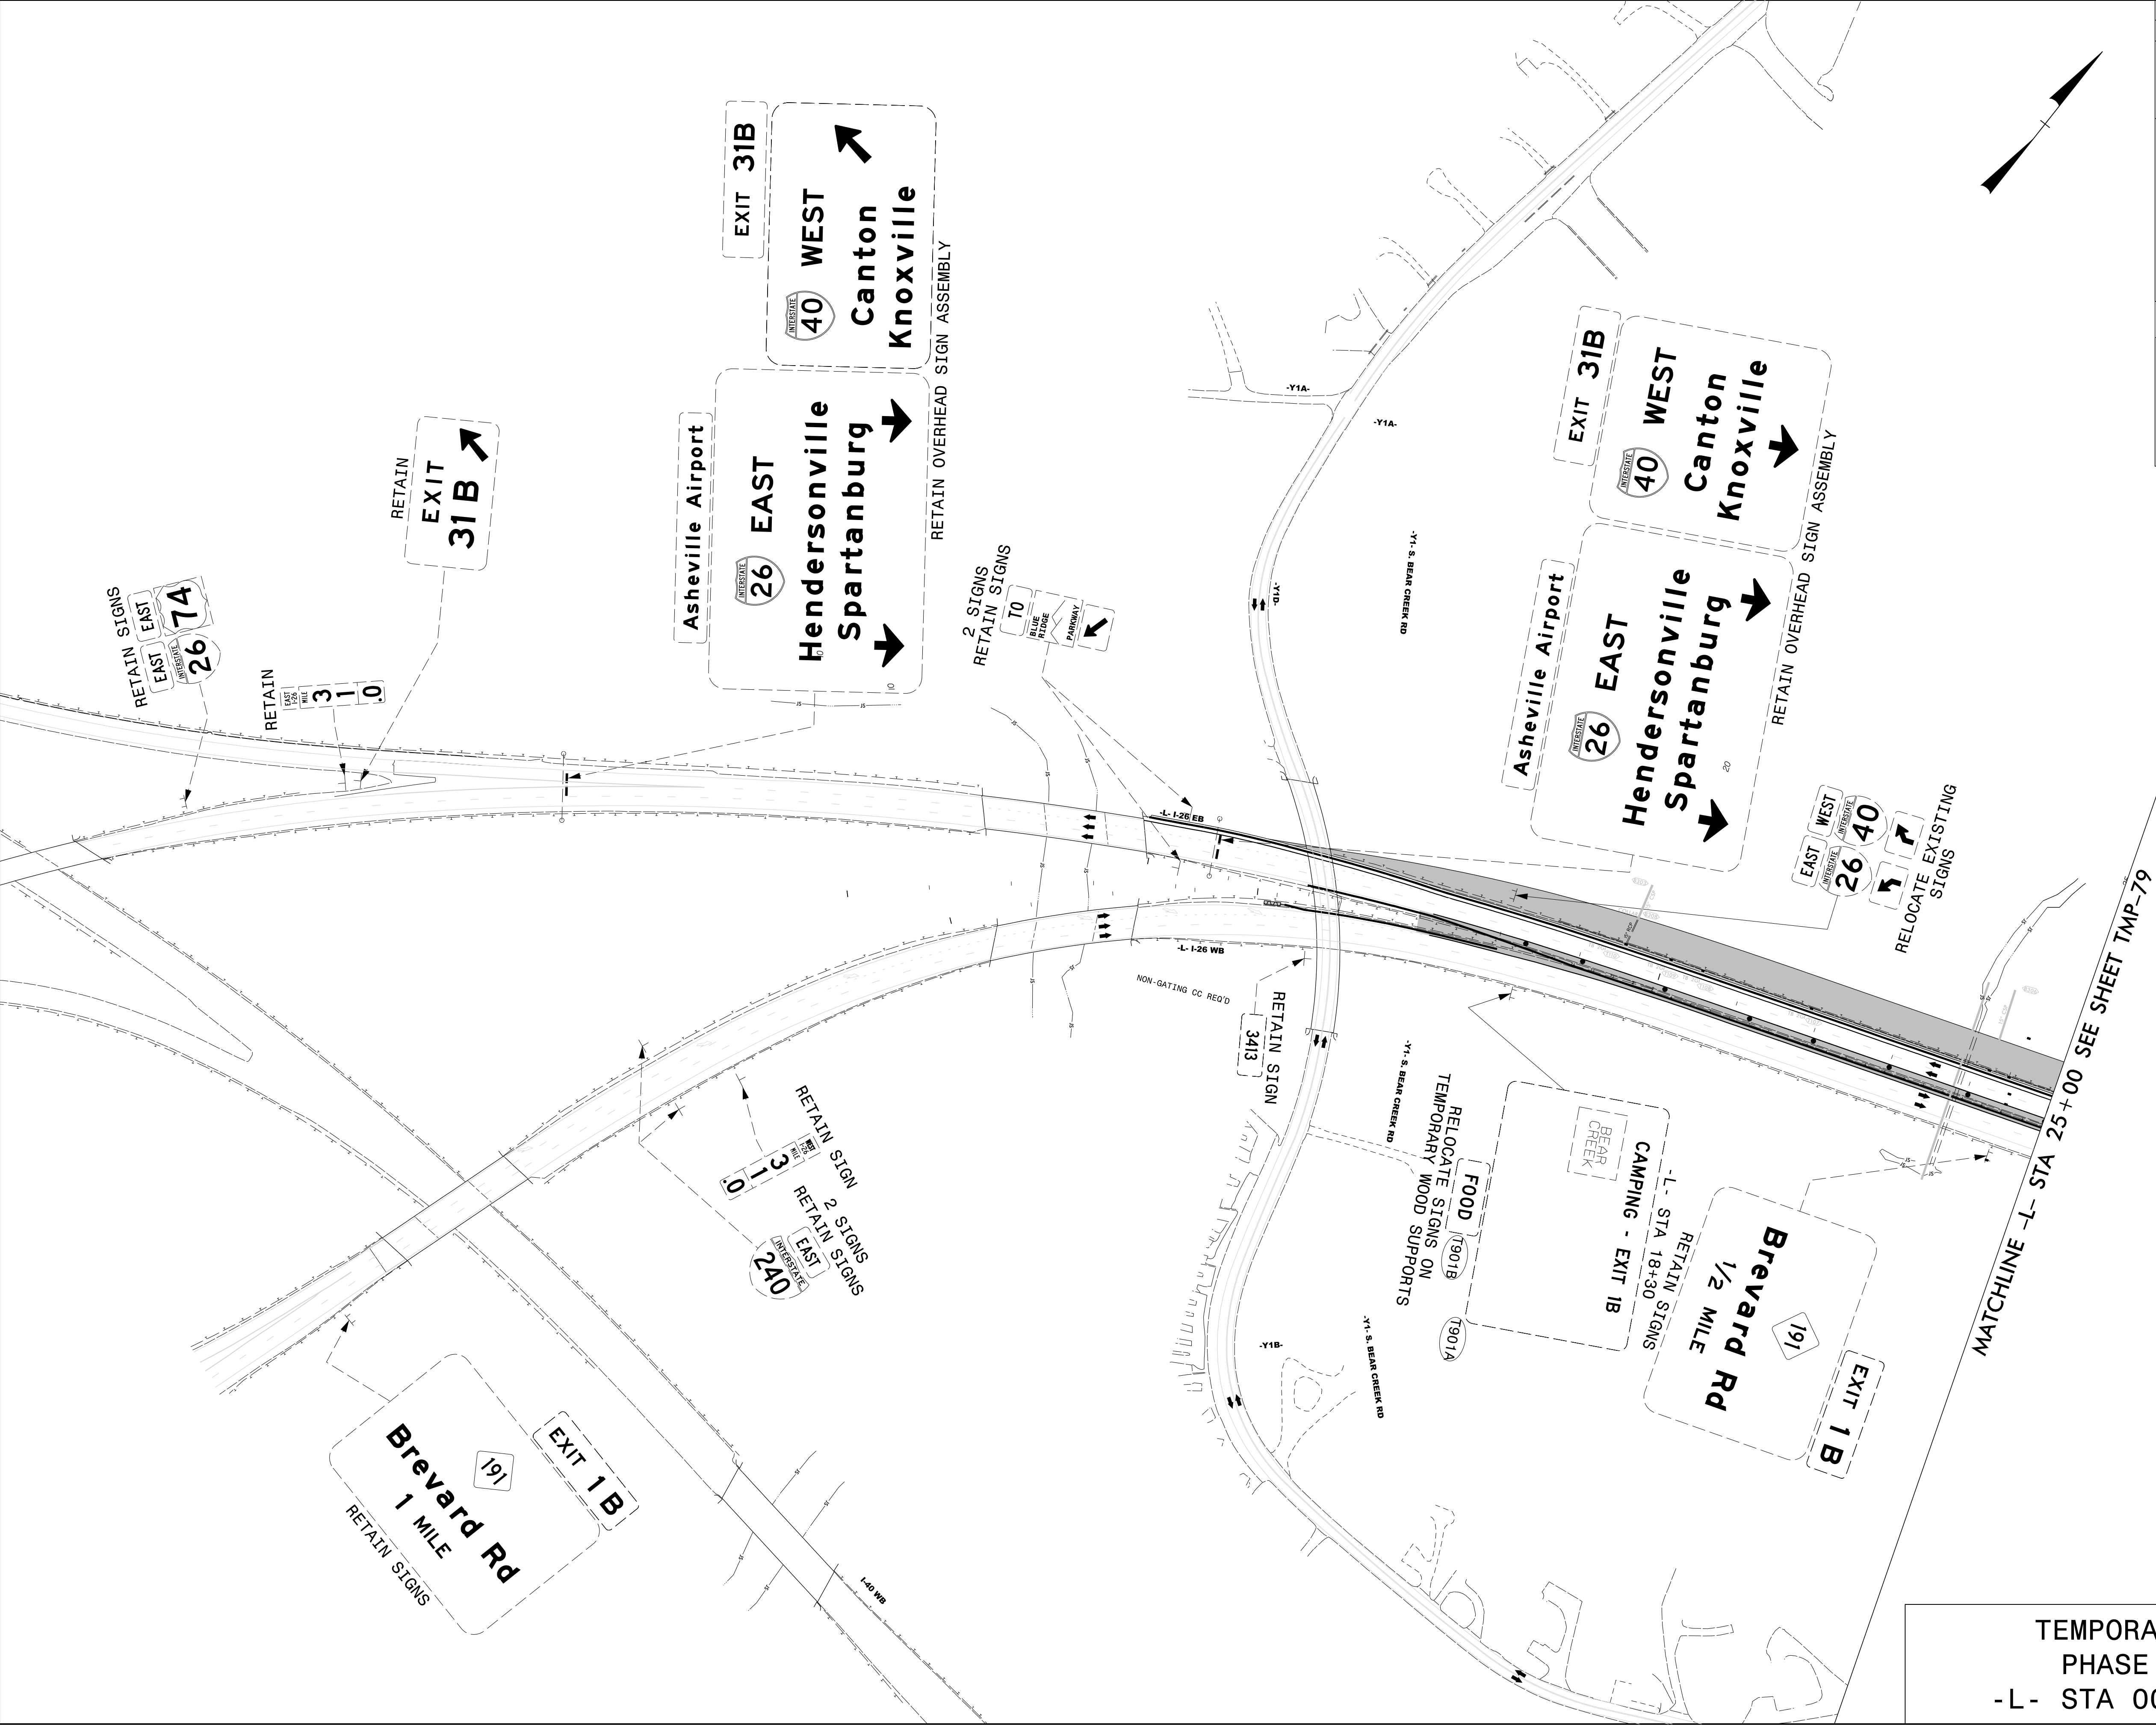


PROJECT NAME		SHEET NO.	
I -2513AC		TMP -78	
DocuSigned by: <i>Patsy L. Watson</i> 35E67BB34F8743F...			
APPROVED			
DATE: 8/7/2026			
SEAL			
DOCUMENT NOT CONSIDERED FINAL UNLESS ALL SIGNATURES COMPLETED			
801 Jones Franklin Road Suite 300 Raleigh, NC 27606		Tel. (919) 851-6866 Fax. (919) 851-7024 License No. F-0672	

TEMPORARY SIGNING
PHASE 1 STEP 2
-L- STA 00+00 TO 25+00


8/7/2026
c:\pwworking\vaecom\ds2\na_2020\d0279892\I-2513AC_TMP_79_PHASE_01_STEP_02.dgn
angood

MATCHLINE -L- STA 25+00 SEE SHEET TMP-78

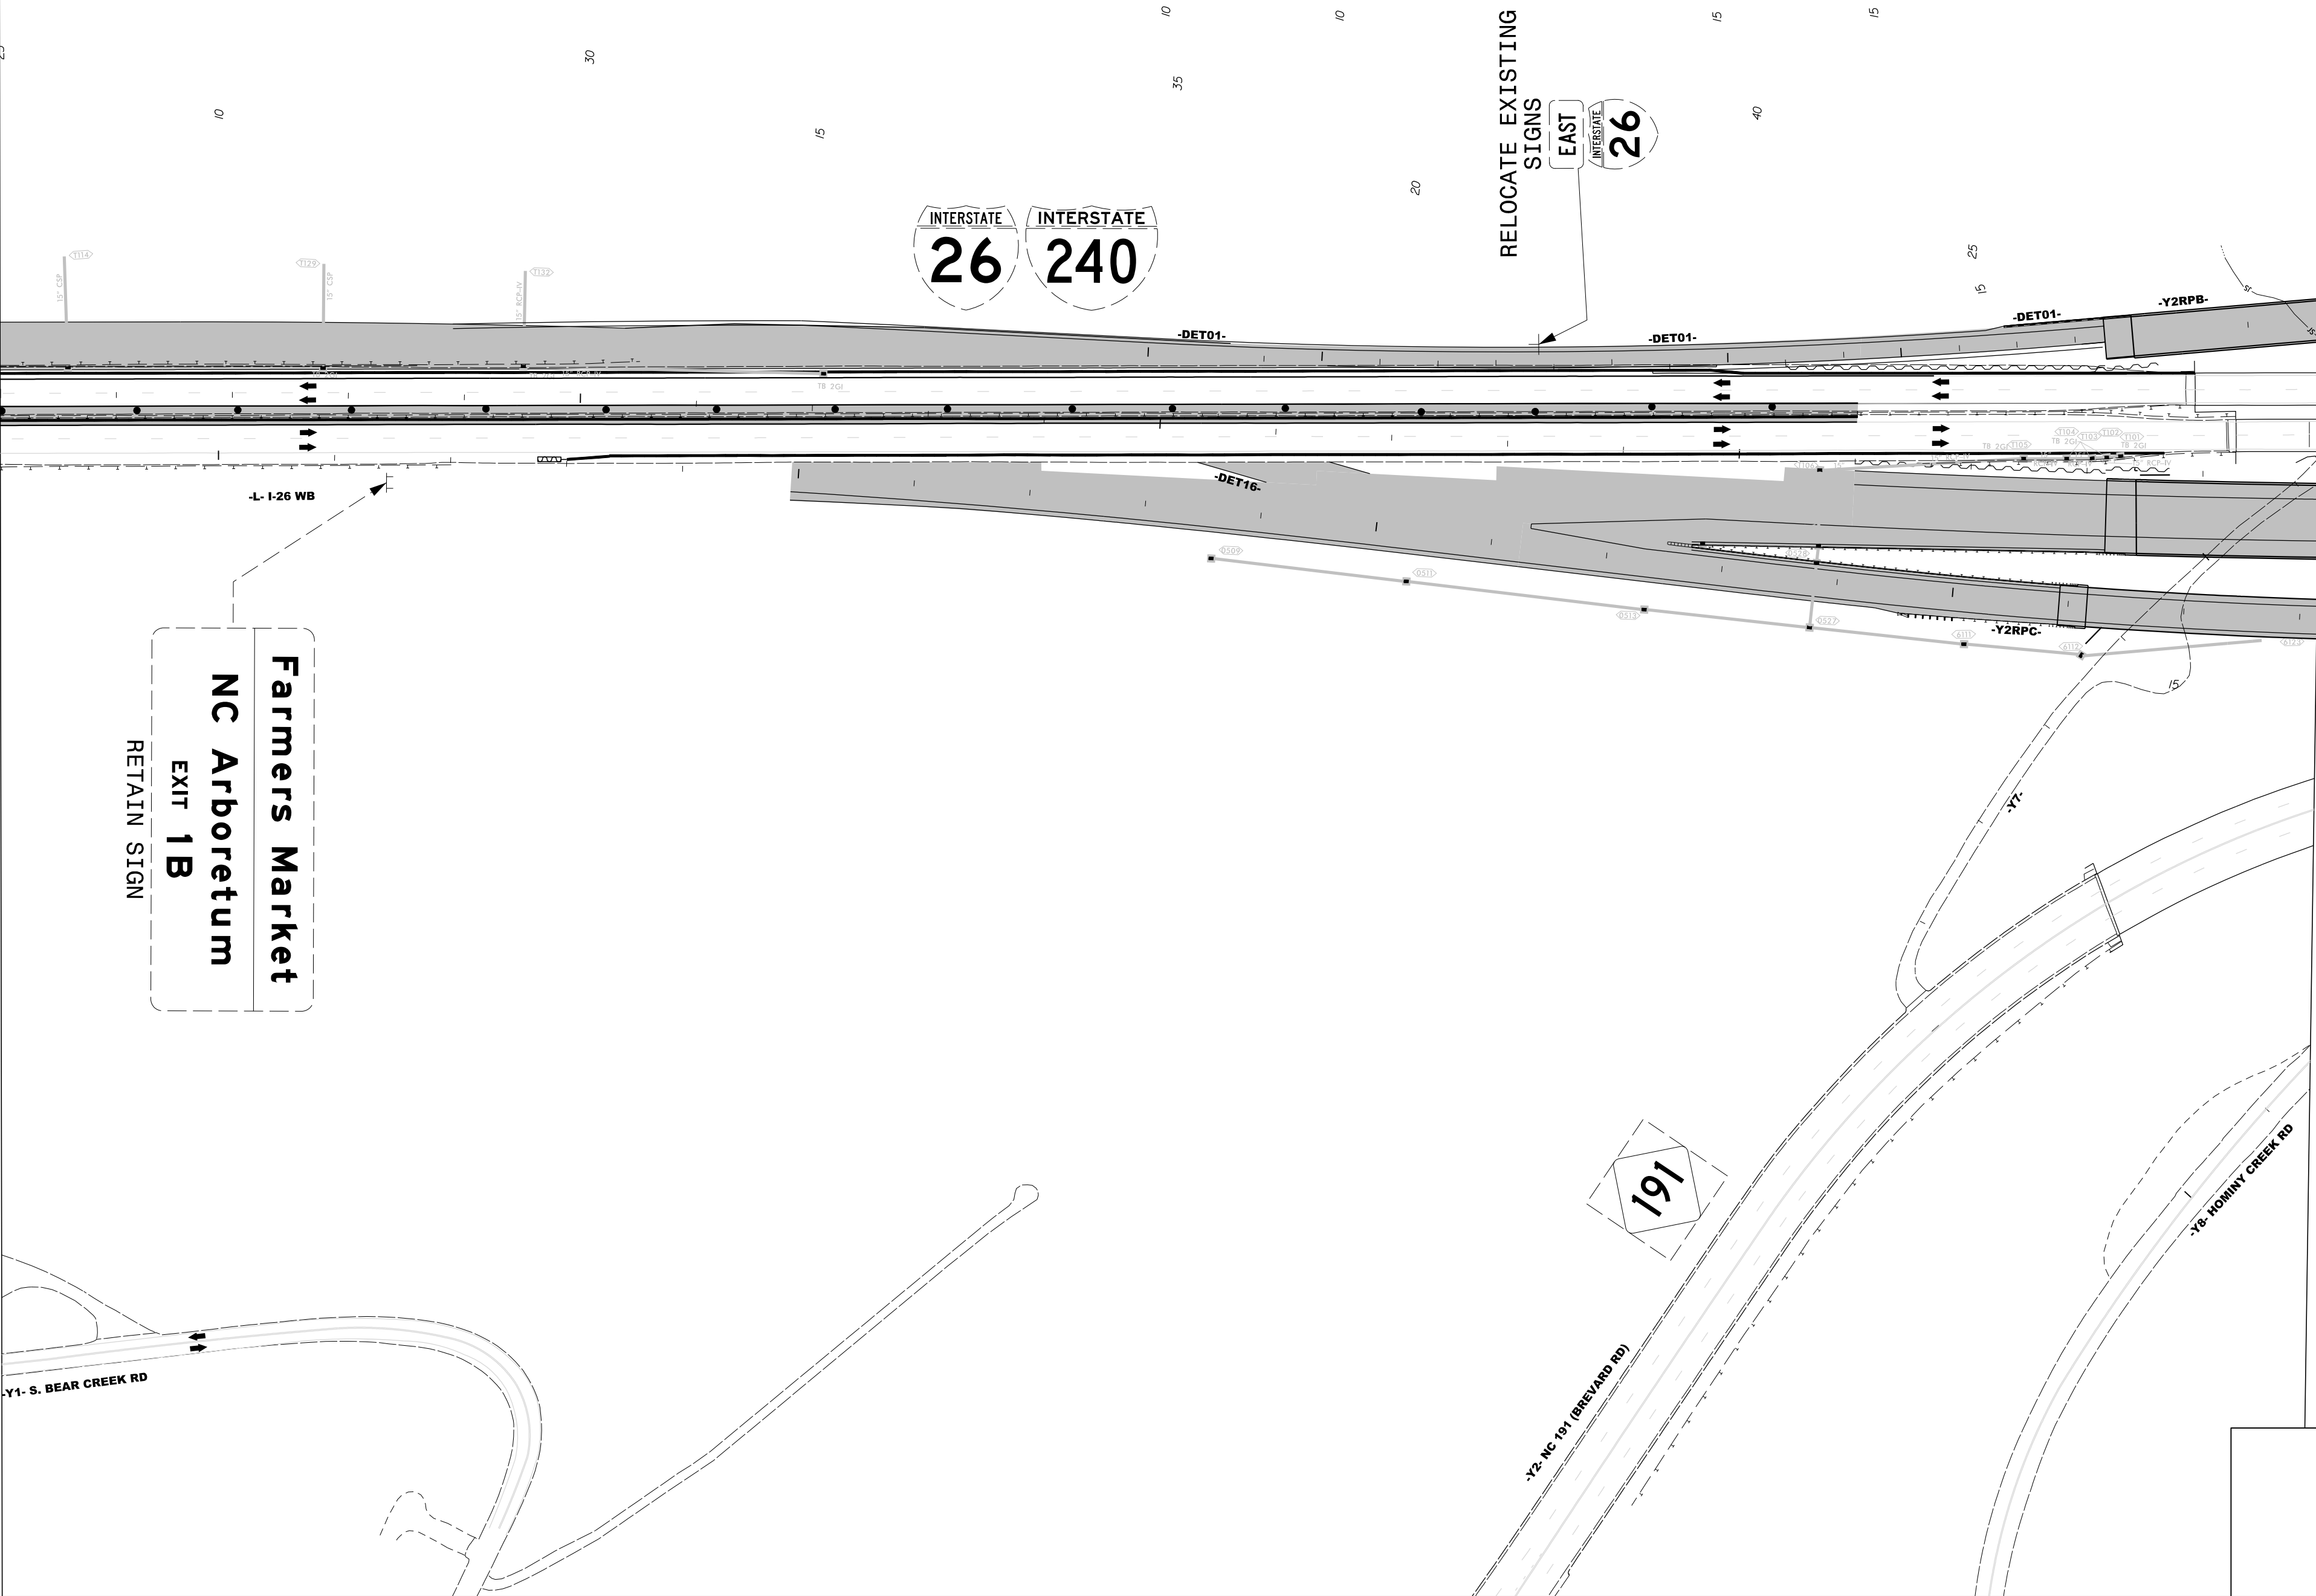


MATCHLINE -L- STA 45+00 SEE SHEET TMP-80


TEMPORARY SIGNING
PHASE 1 STEP 2
-L- STA 25+00 TO 45+00

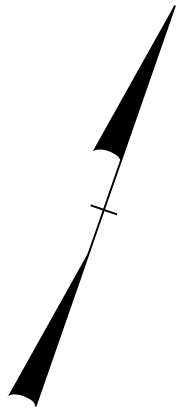


PROJECT NAME	SHEET NO.
I-2513AC	TMP-79
DocuSigned by: Betsy L. Watson 35E67BB34F9743F...	
APPROVED	
DATE: 8/7/2026	
SEAL	
DOCUMENT NOT CONSIDERED FINAL UNLESS ALL SIGNATURES COMPLETED	
 801 Jones Franklin Road Suite 300 Raleigh, NC 27606 Tel. (919) 851-6866 Fax. (919) 851-7024 License No. F-0672	

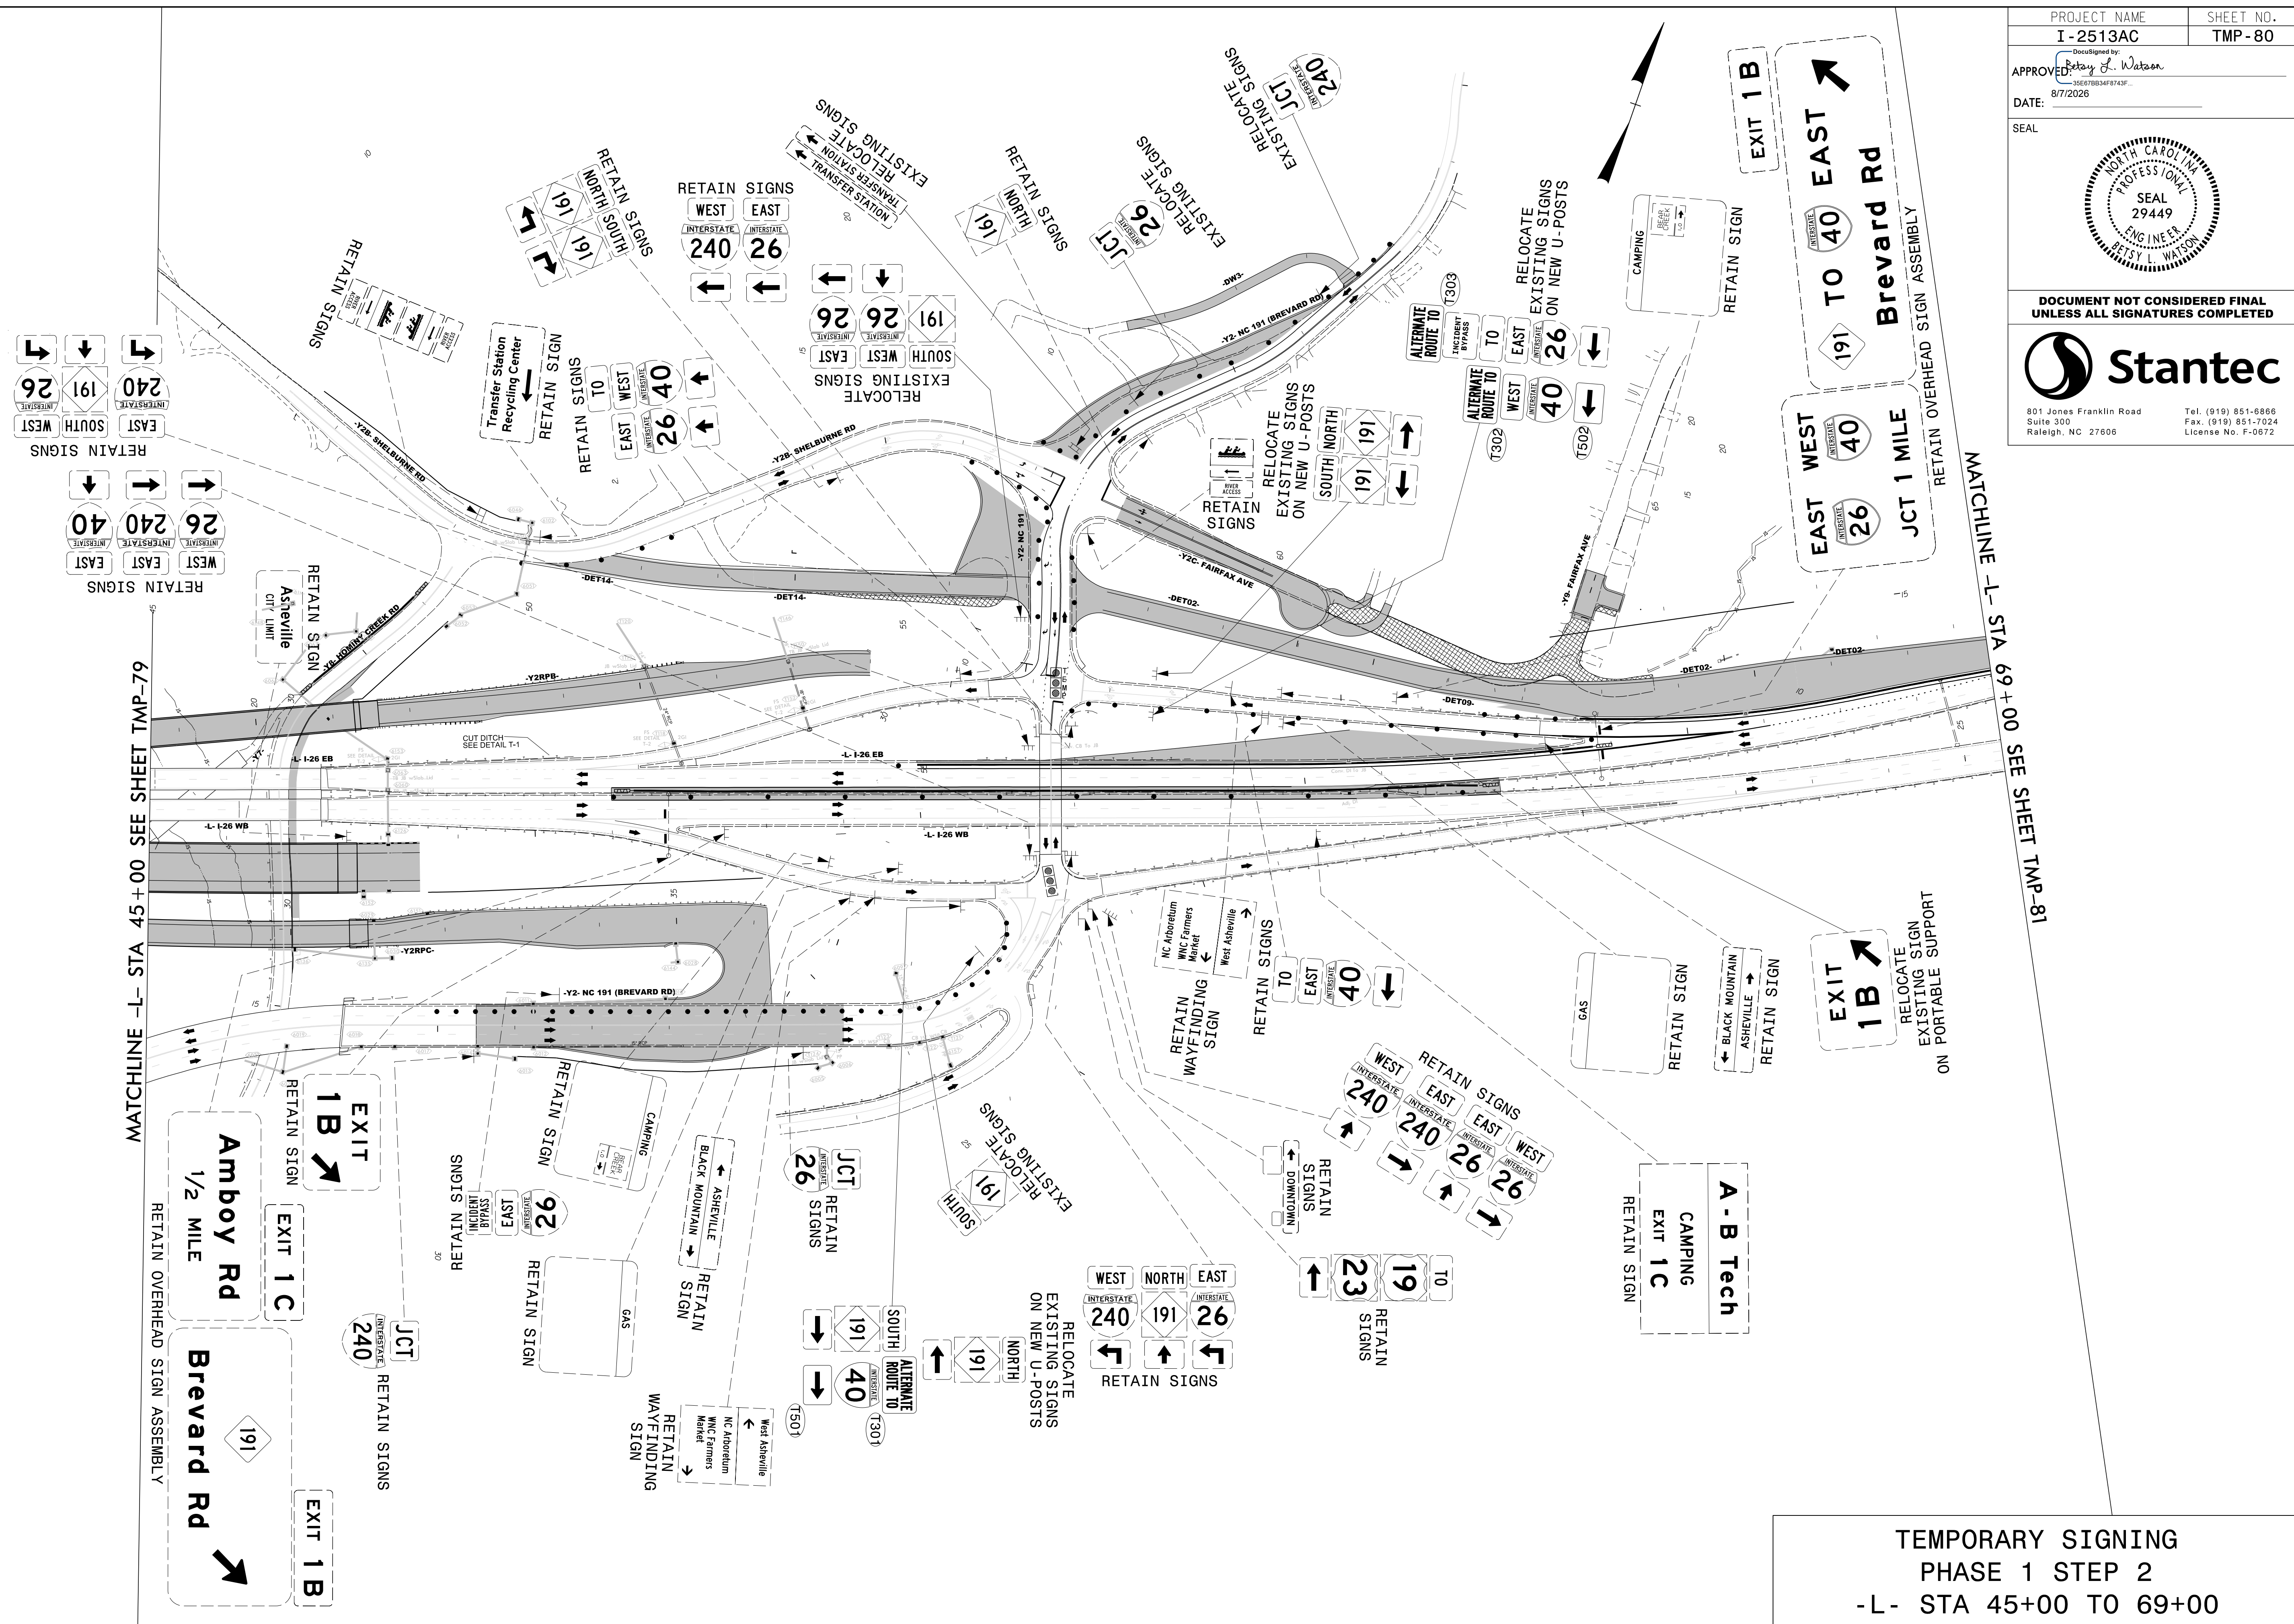



PROJECT NAME		SHEET NO.	
I - 2513AC		TMP - 81	
DocuSigned by: Betsy L. Watson 35E67BB34F8743F...			
APPROVED			
DATE: 8/7/2026			
SEAL			
			
DOCUMENT NOT CONSIDERED FINAL UNLESS ALL SIGNATURES COMPLETED			
 Stantec			
801 Jones Franklin Road Suite 300 Raleigh, NC 27606		Tel. (919) 851-6866 Fax. (919) 851-7024 License No. F-0672	

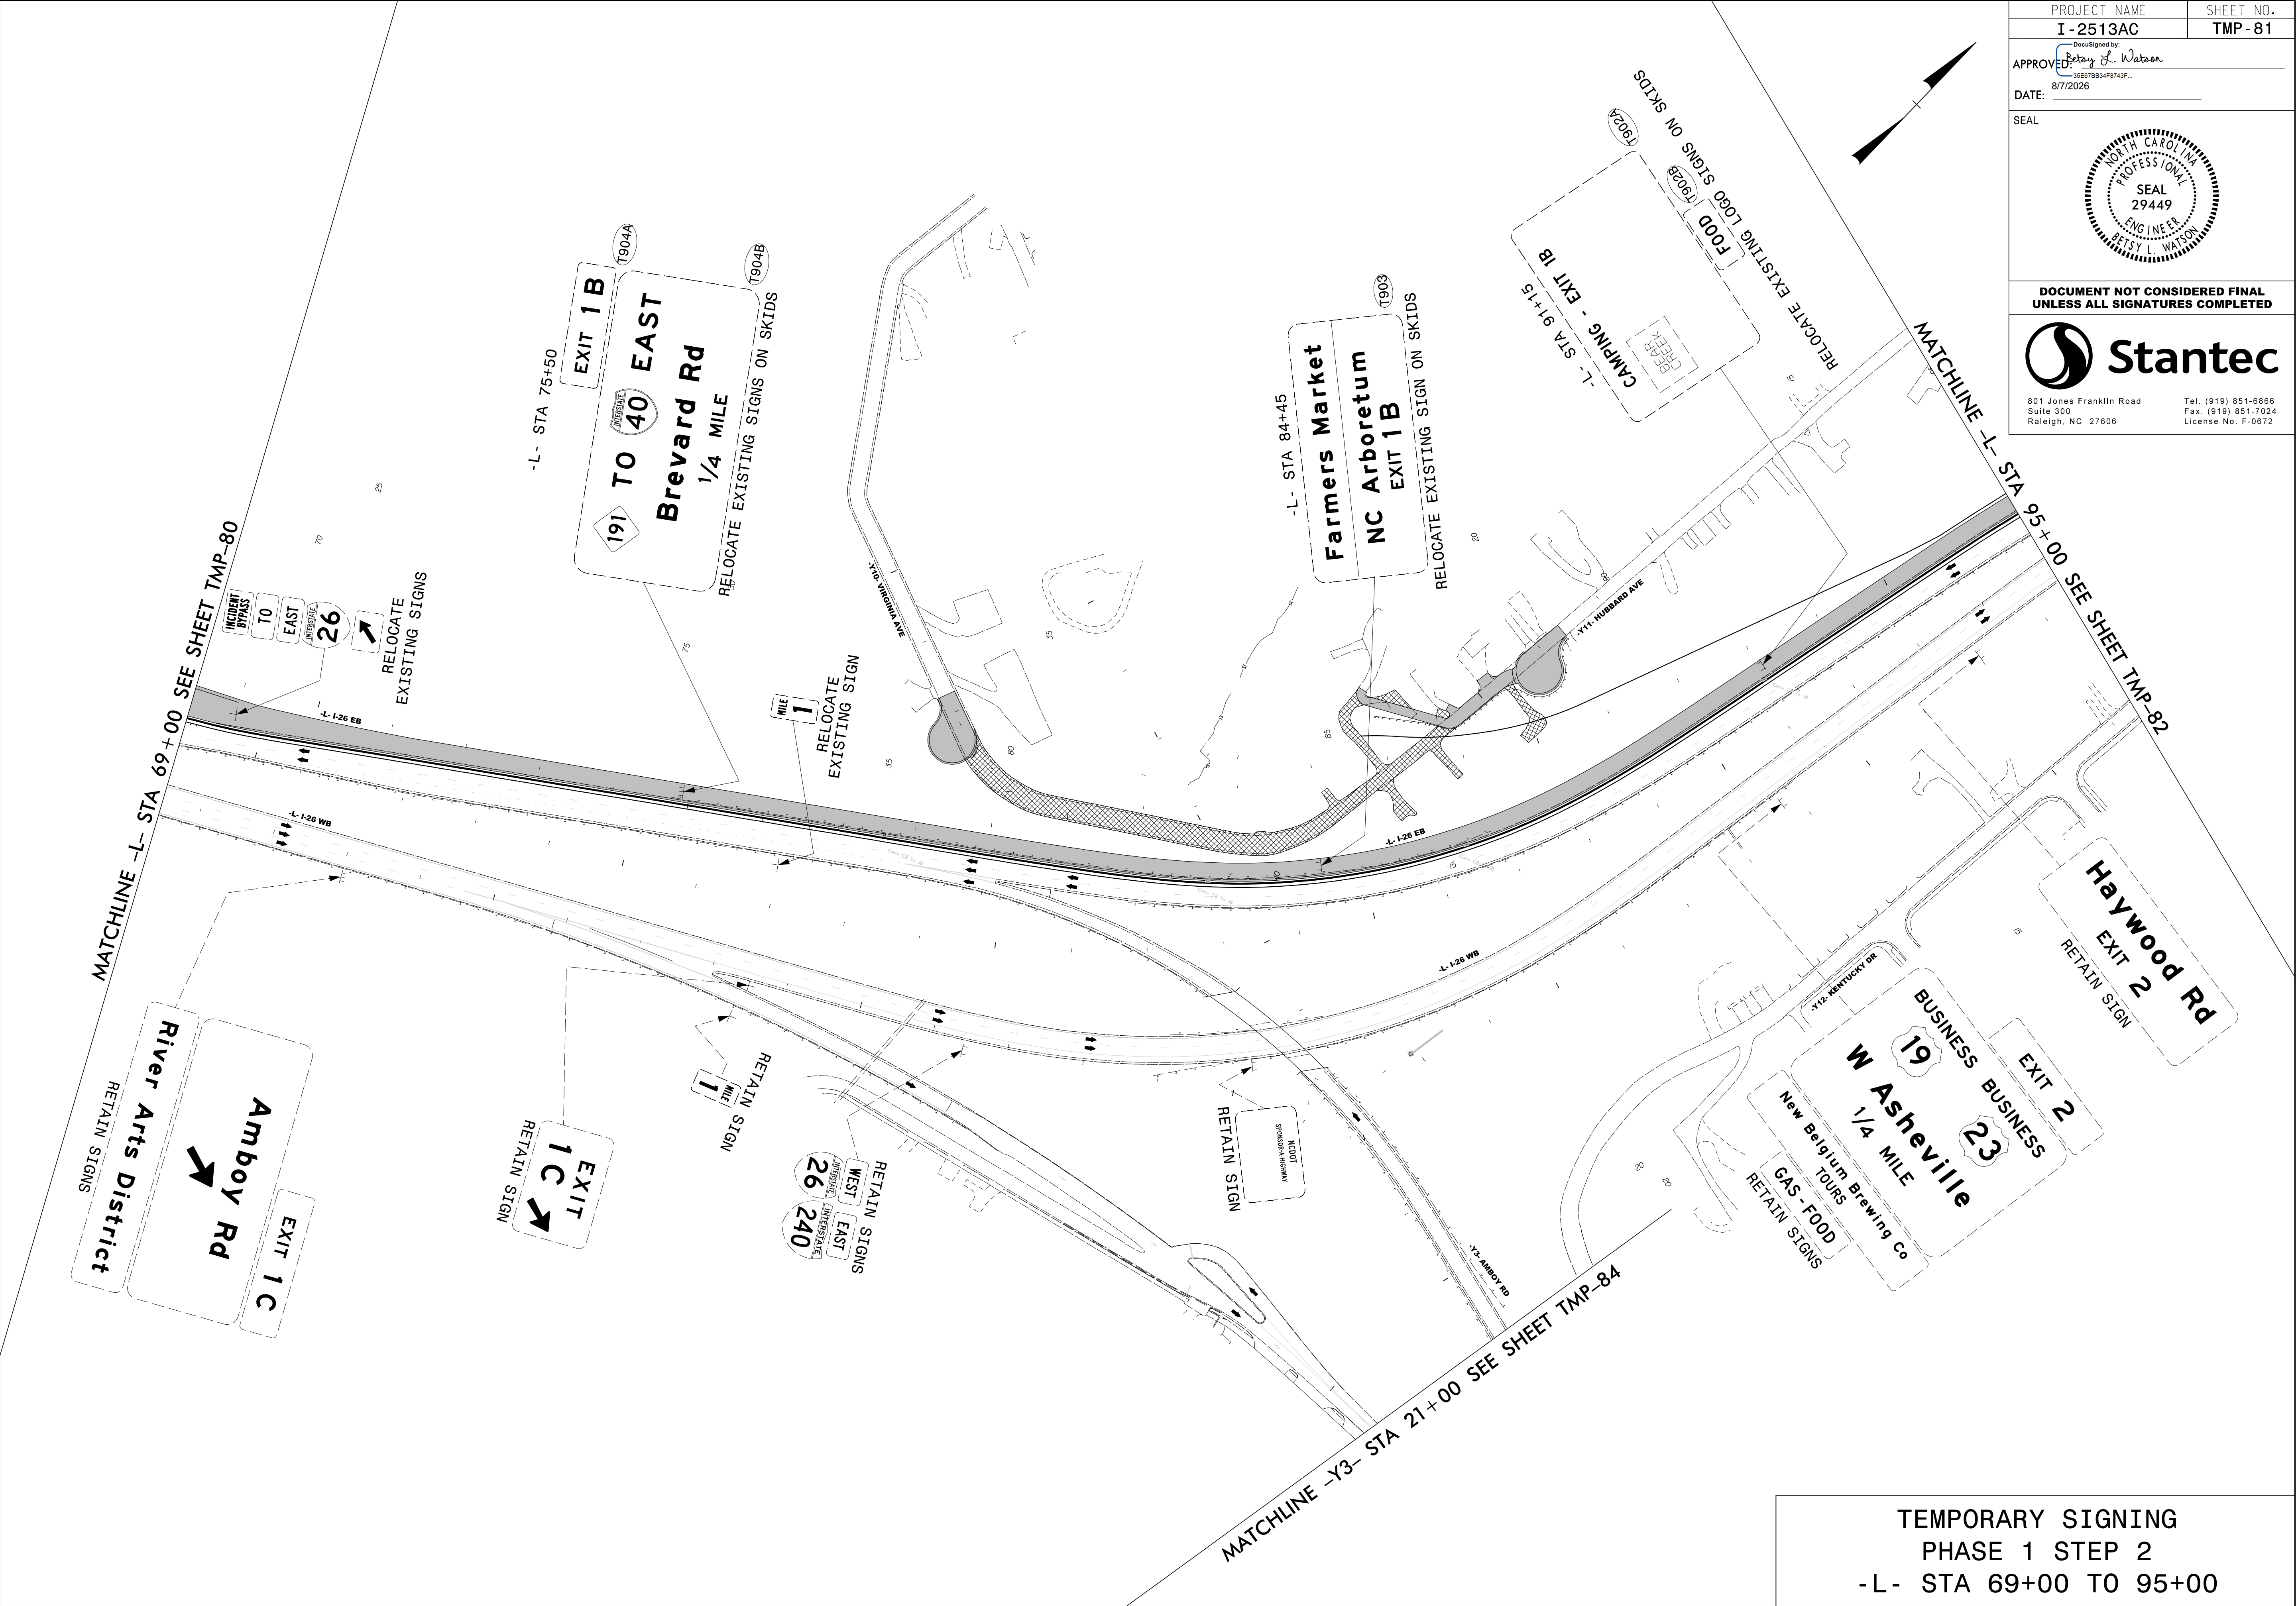

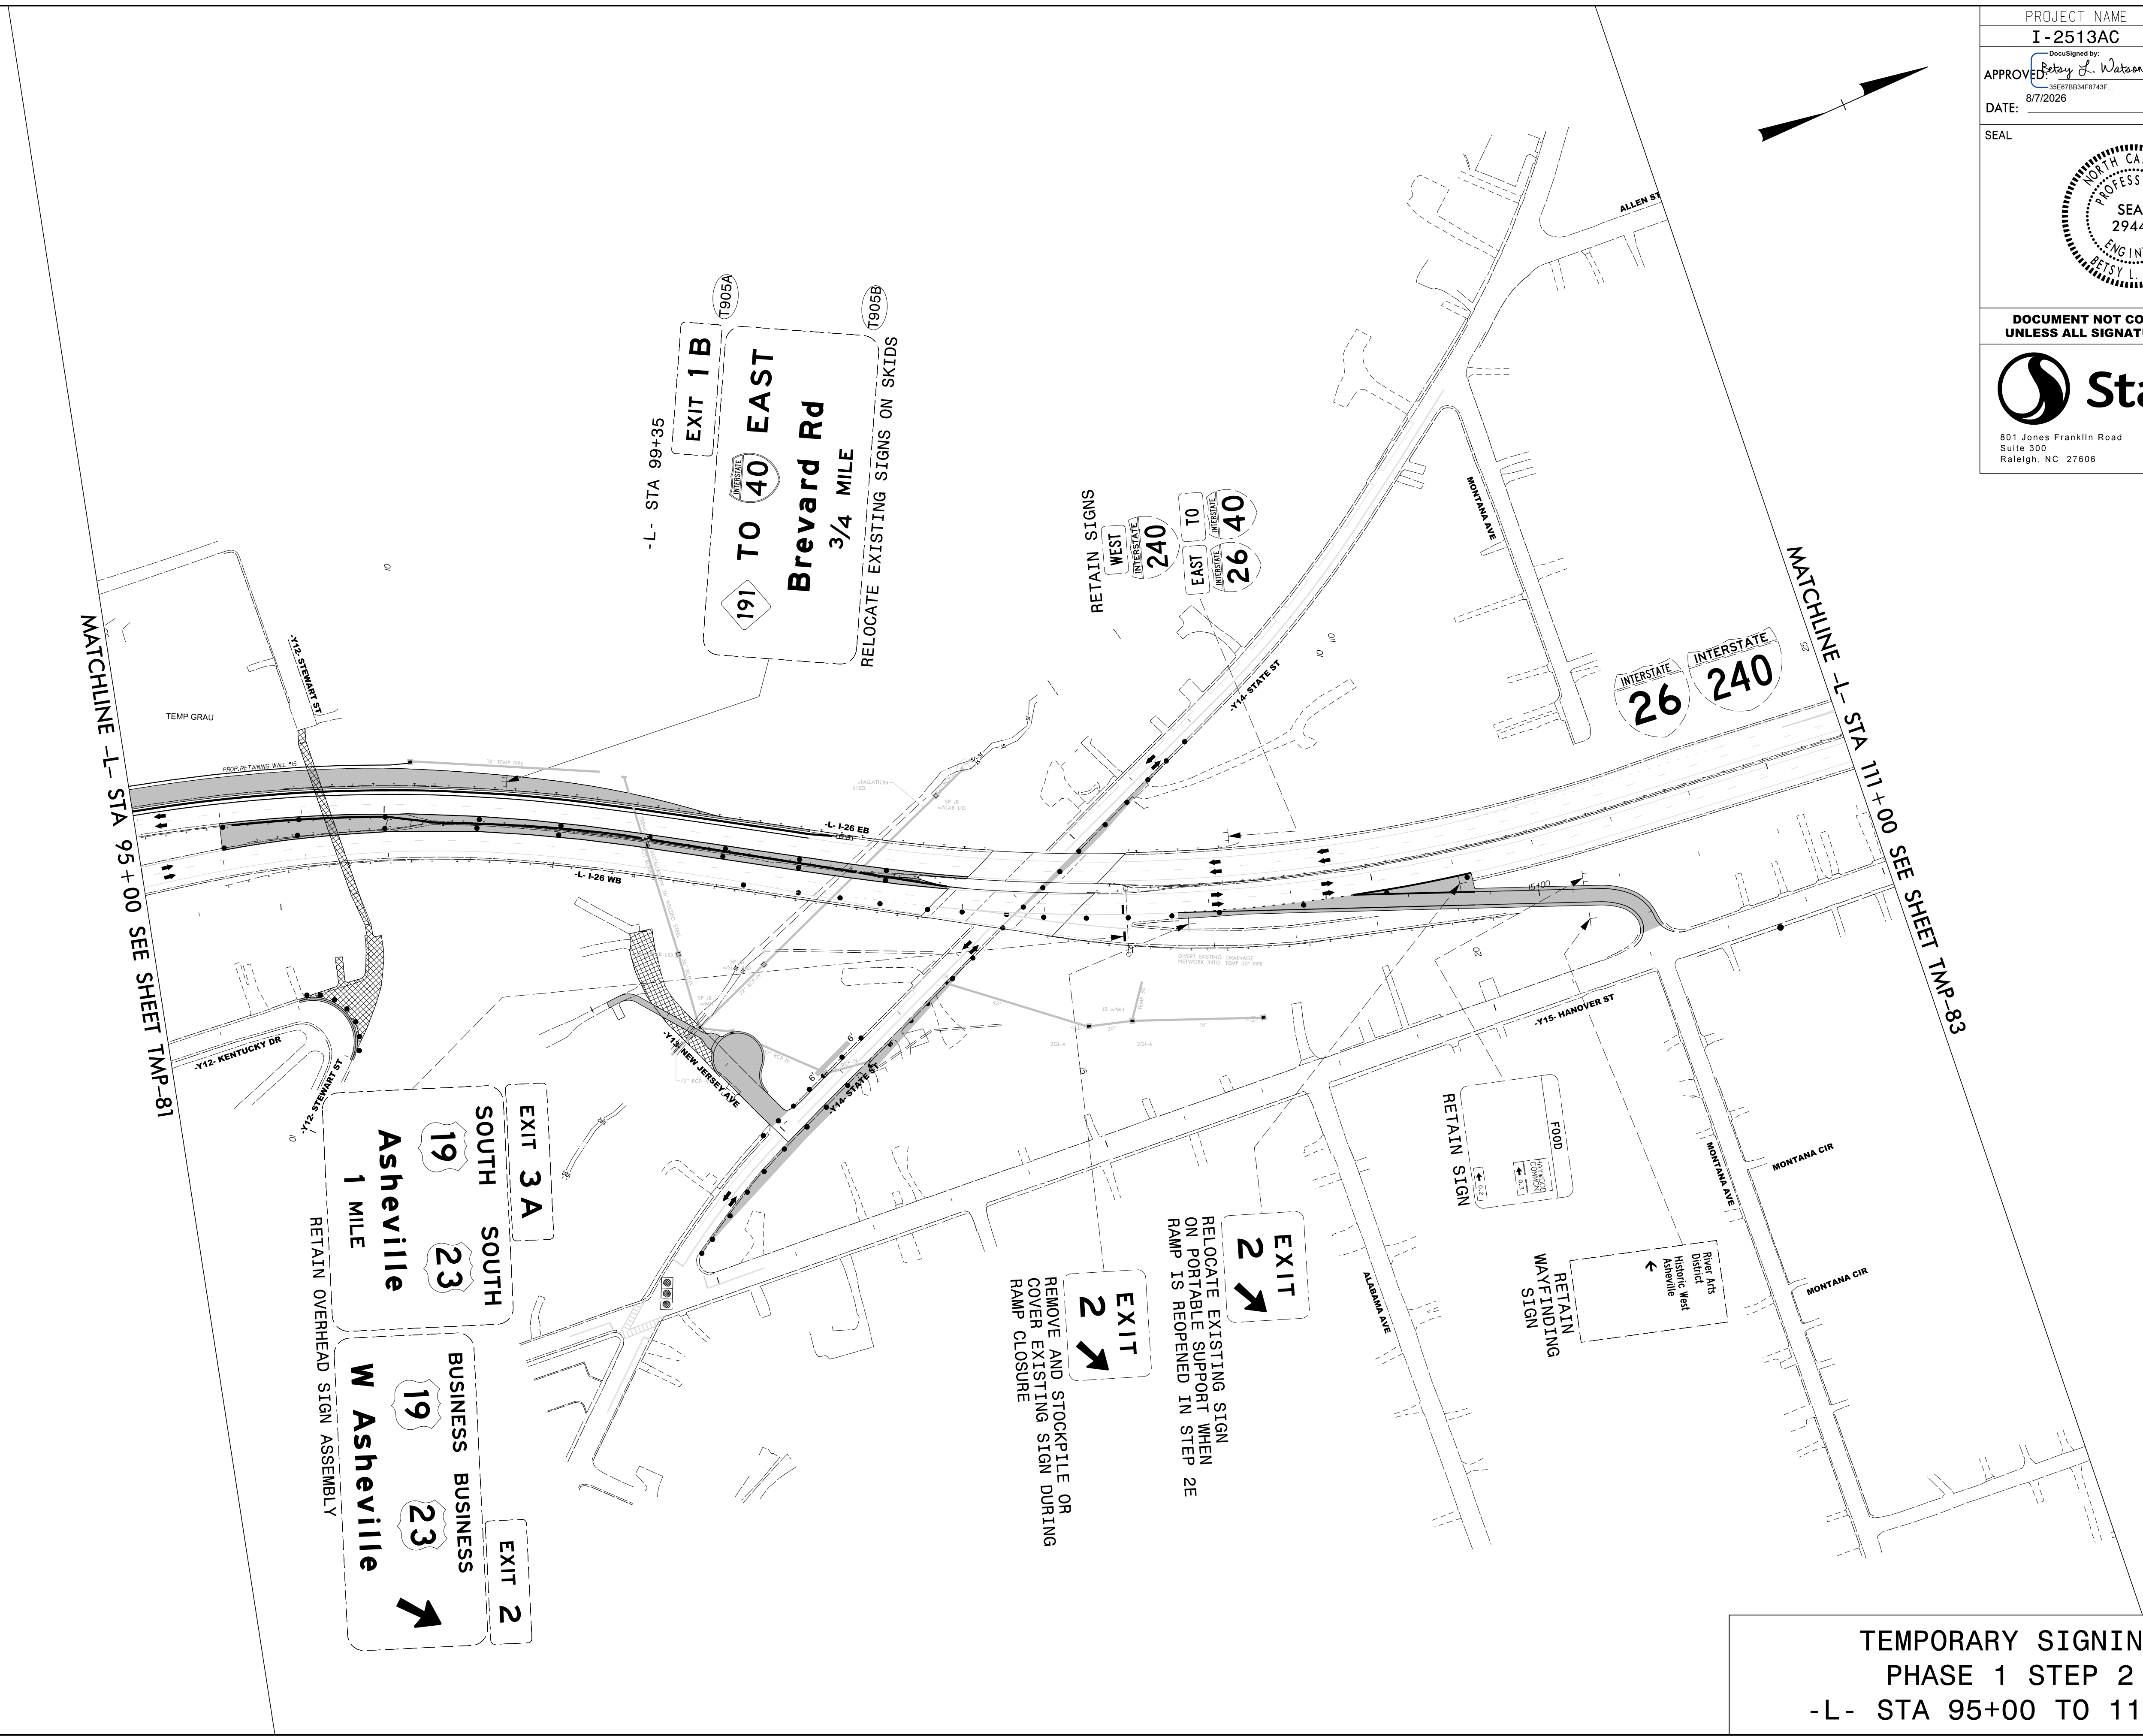

TEMPORARY SIGNING
PHASE 1 STEP 2
-L- STA 95+00 TO 111+00

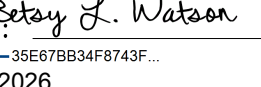
PROJECT NAME	SHEET NO.
I -2513AC	TMP -83
APPROVED:  DocuSigned by: 35E67BB34F8743F...	
DATE: 8/7/2026	
SEAL	
	
DOCUMENT NOT CONSIDERED FINAL UNLESS ALL SIGNATURES COMPLETED	
 801 Jones Franklin Road Suite 300 Raleigh, NC 27606 Tel. (919) 851-6866 Fax. (919) 851-7024 License No. F-0672	

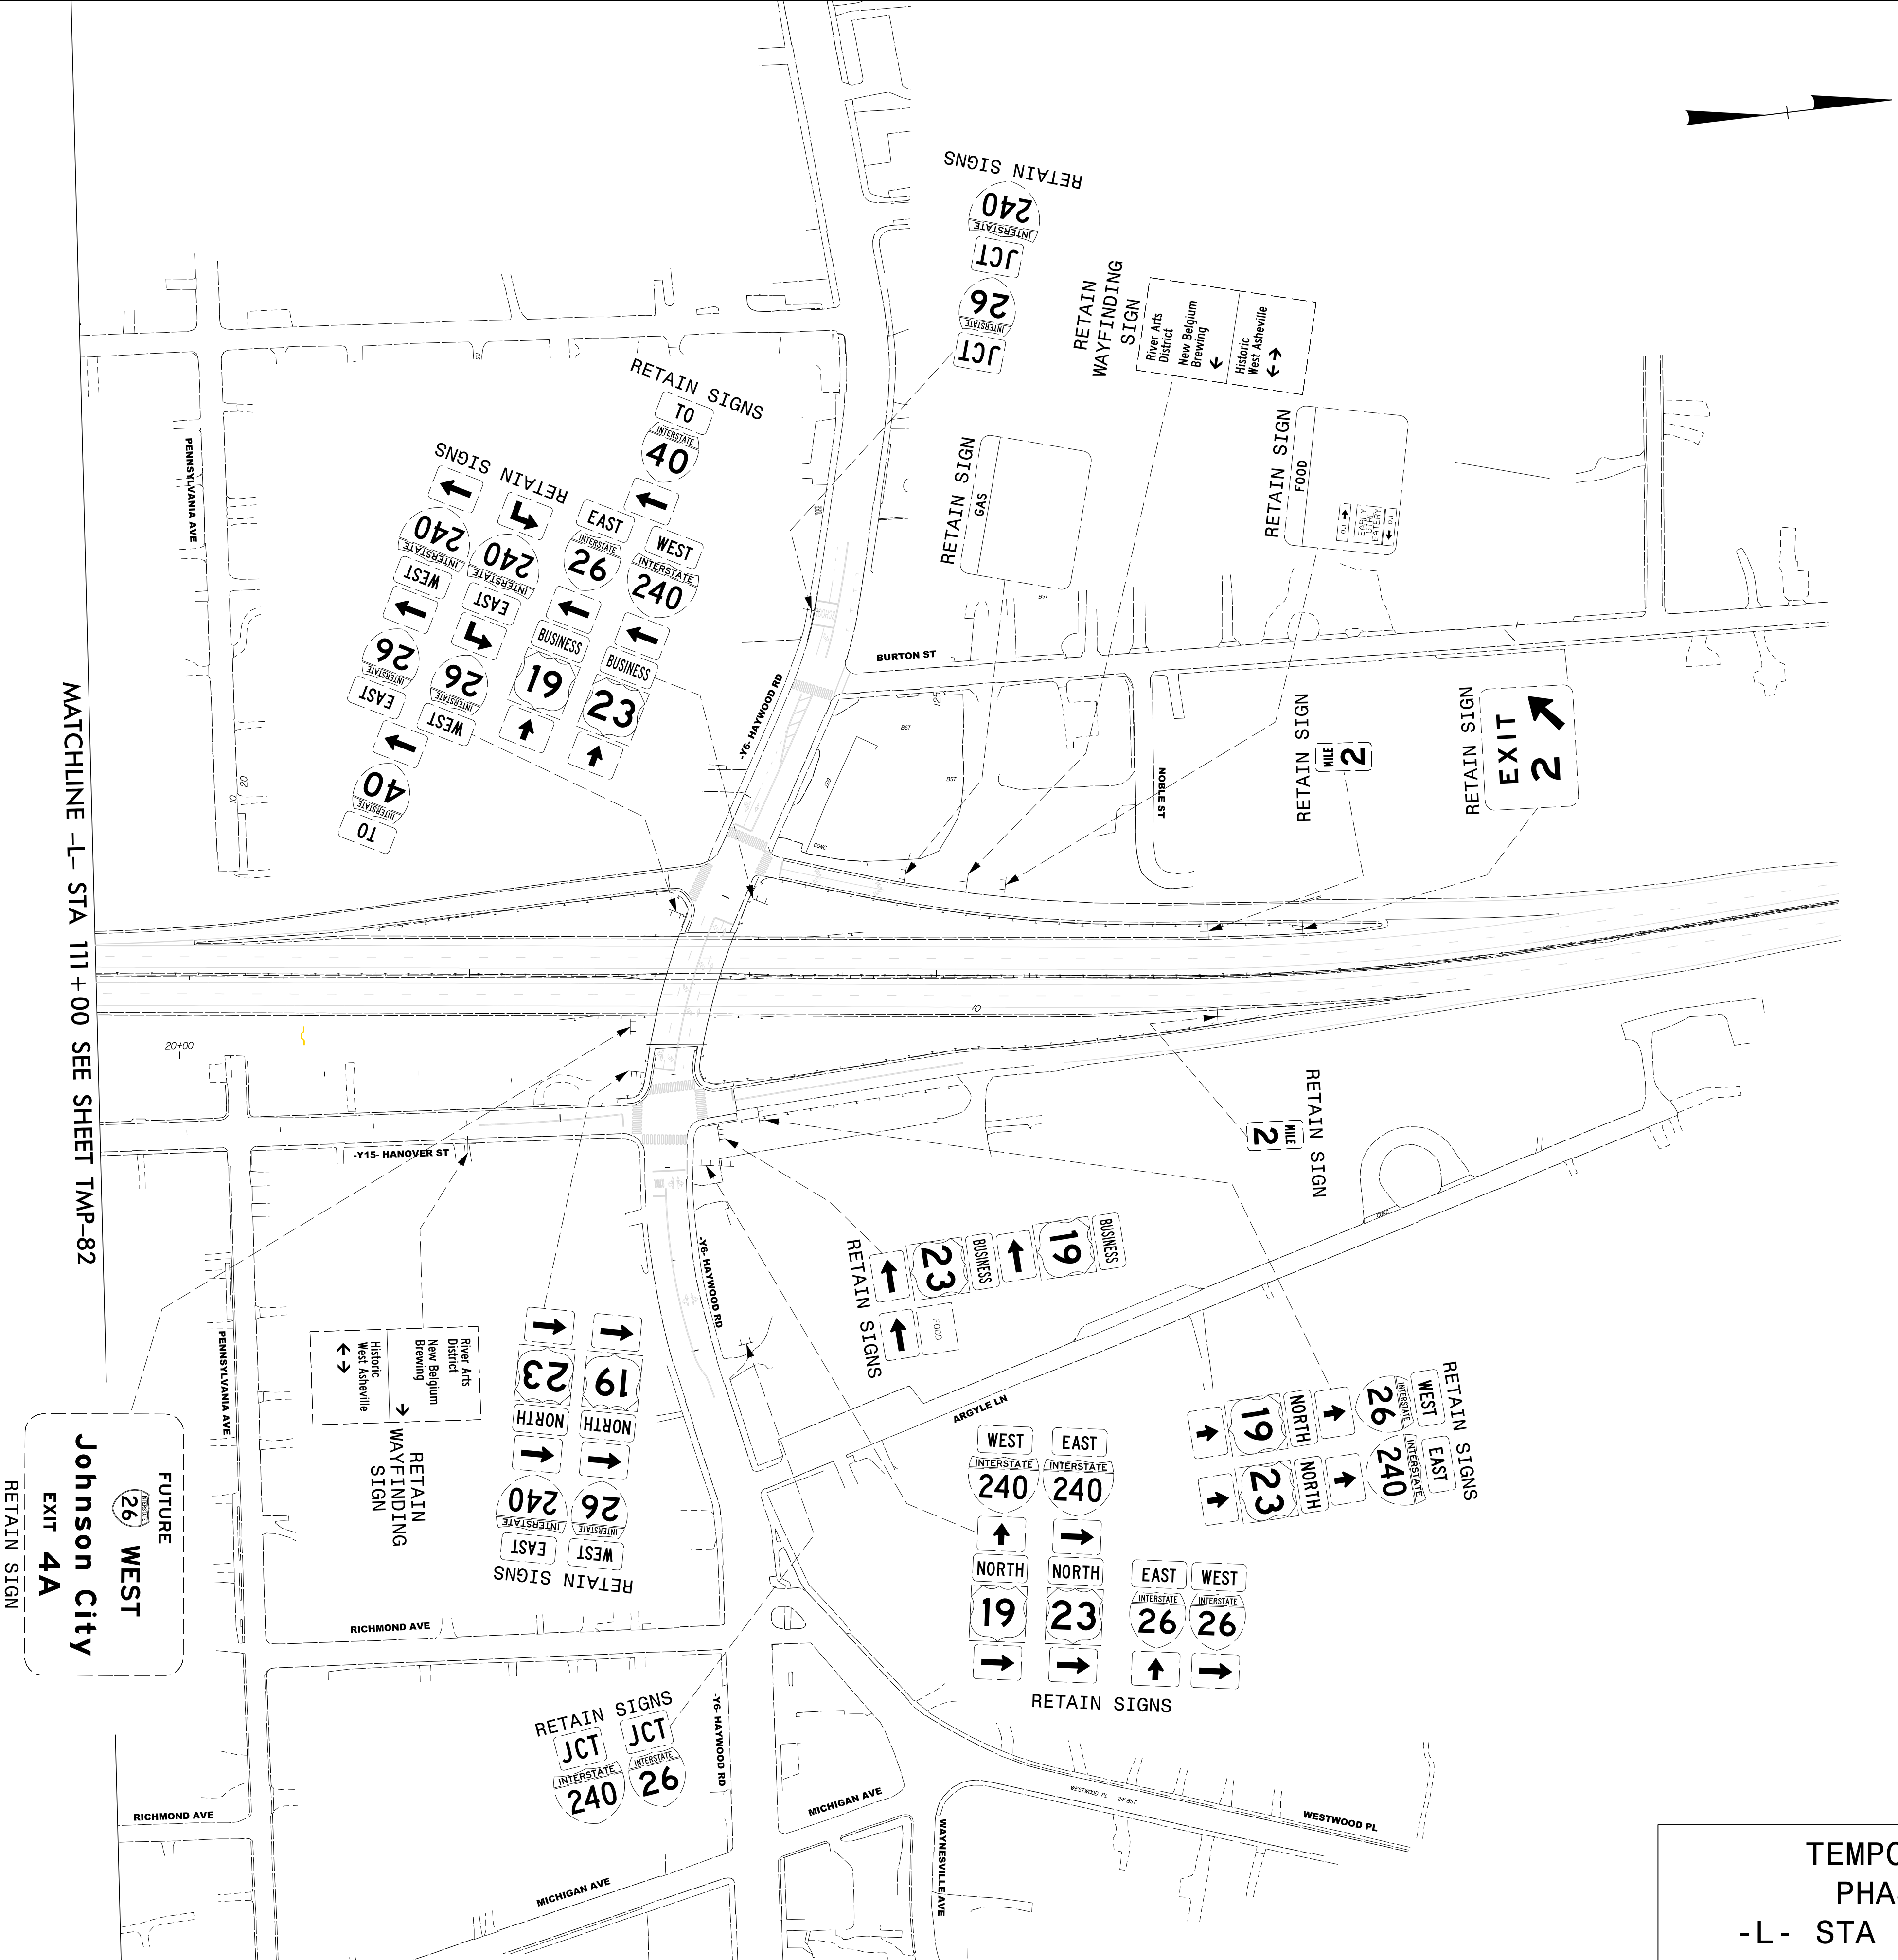


TEMPORARY SIGNING
PHASE 1 STEP 2
-L- STA 111+00 TO 134+73


8/7/2026
c:\pwworking\vaecom\ds2\nd_2020\d0279892\I-2513AC_TMP_84_PHASE_01_STEP_02.dgn
angood

MATCHLINE -Y3- STA 21+00 SEE SHEET TMP-81

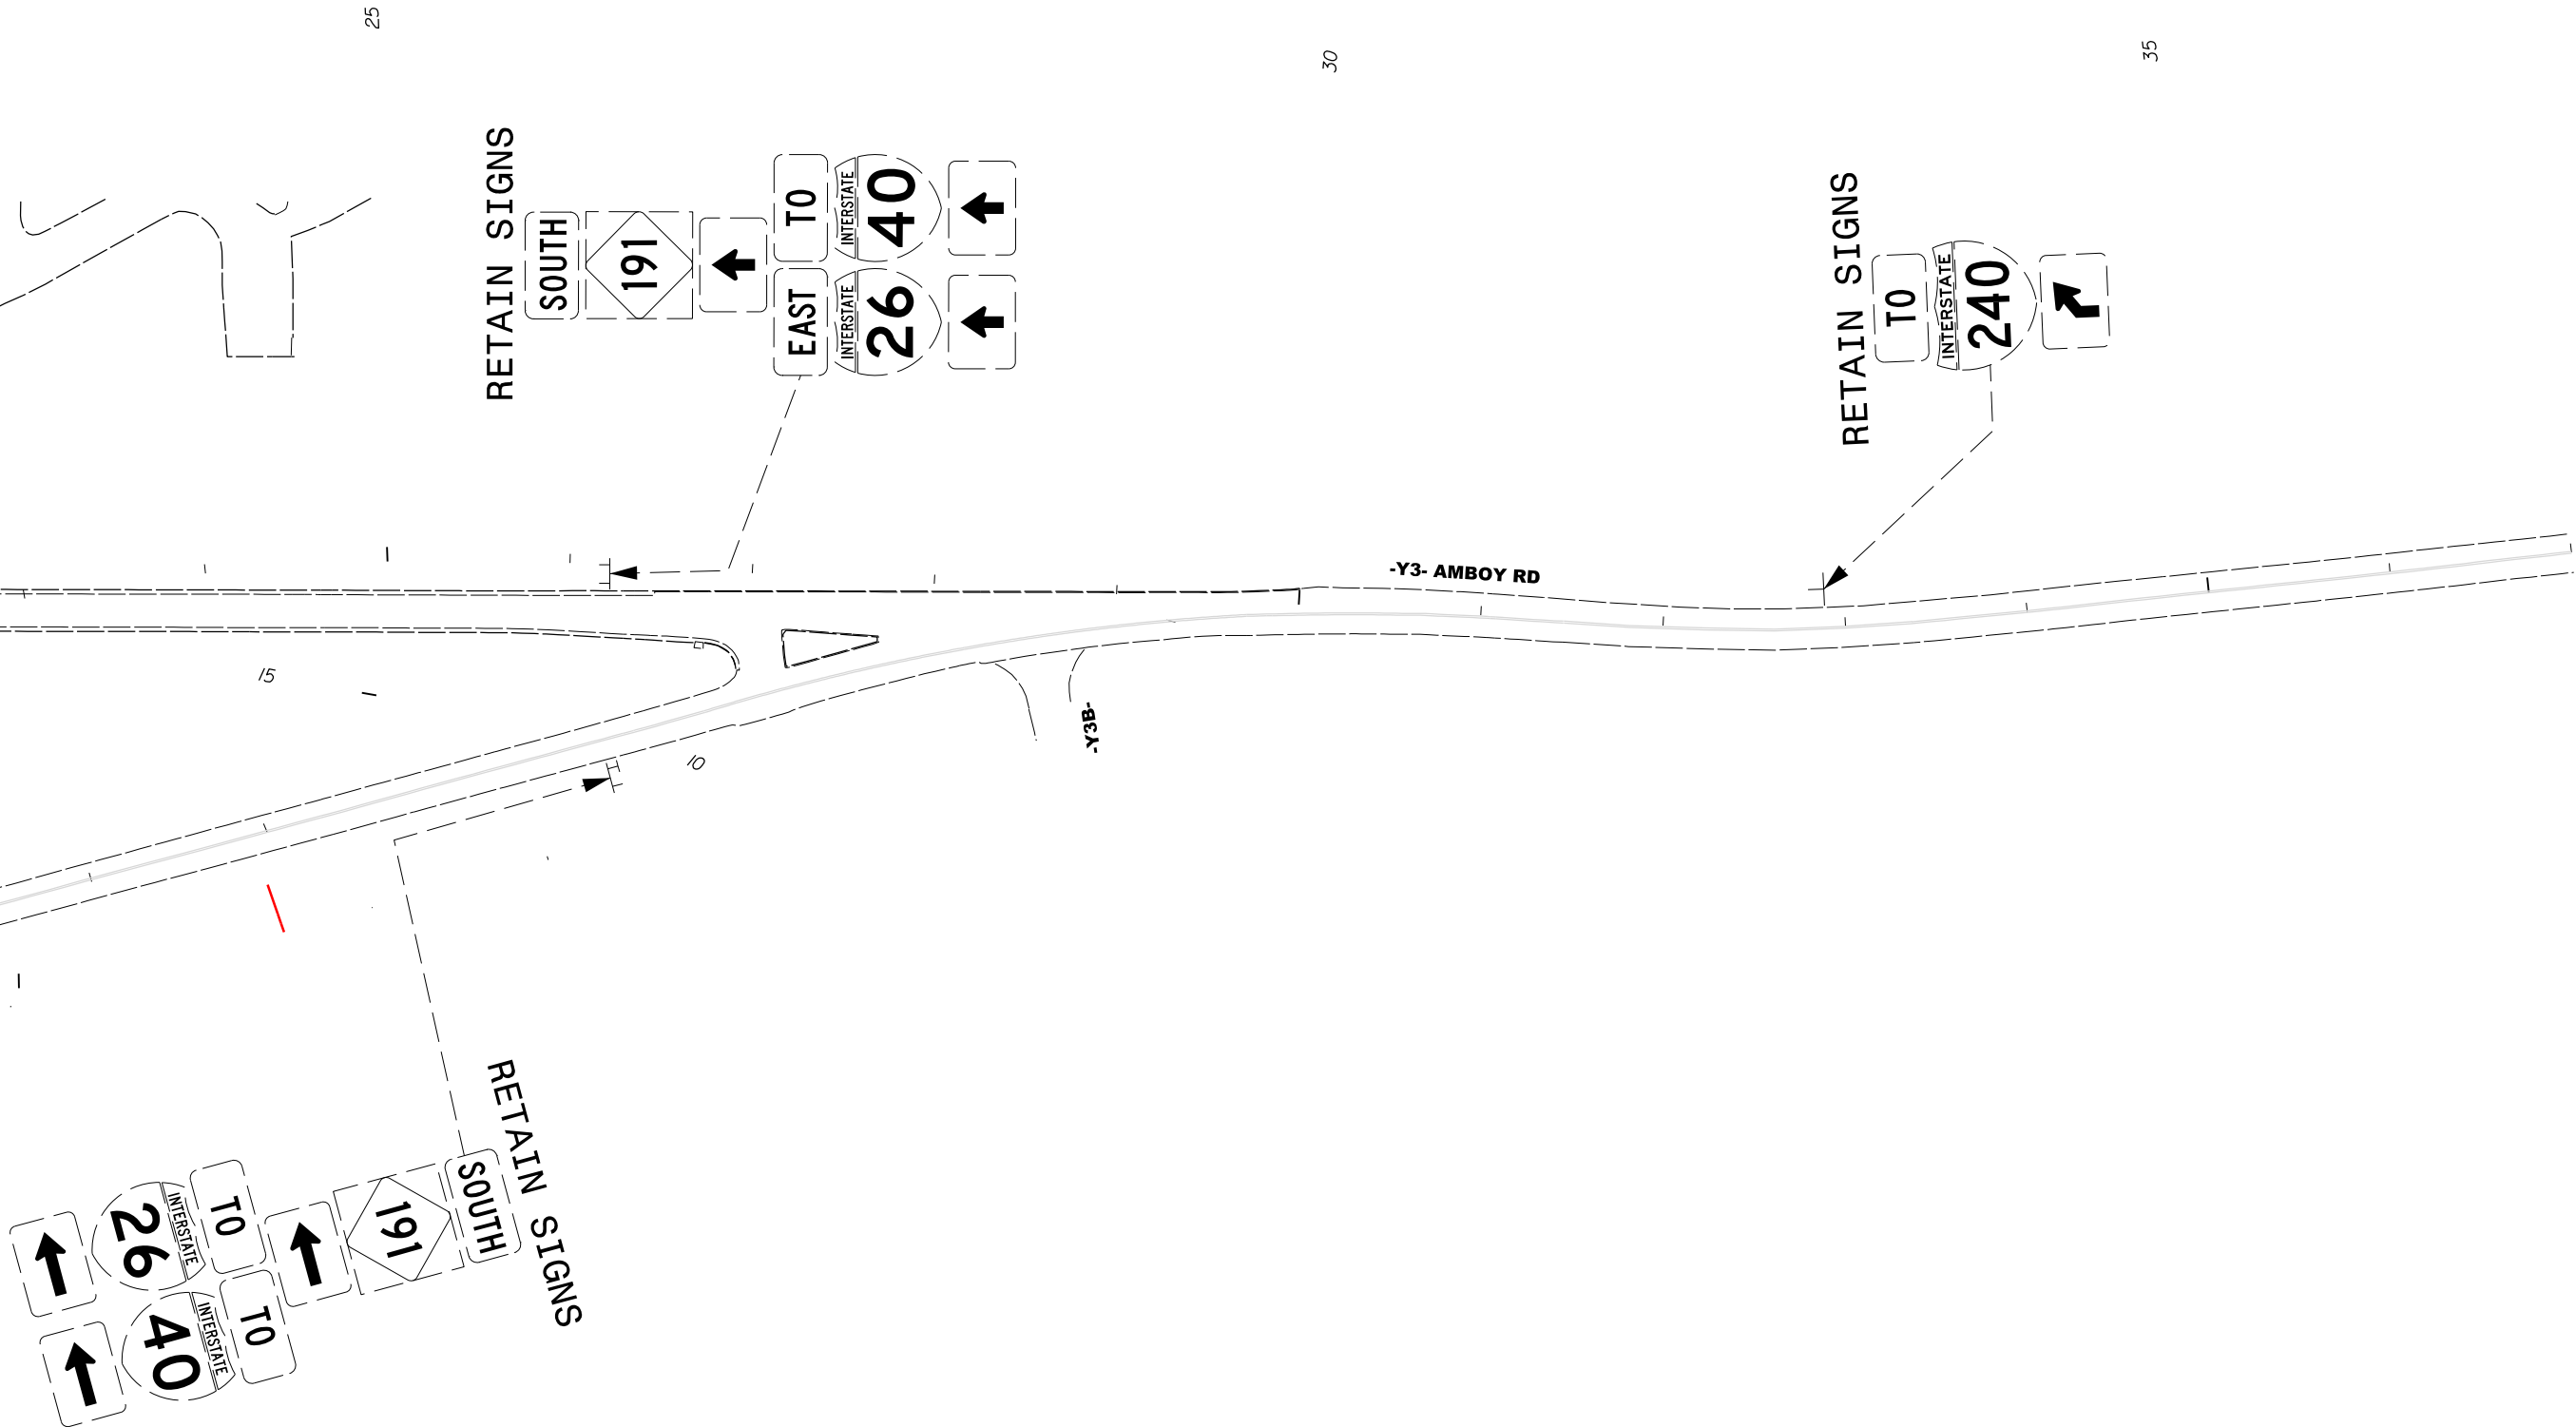

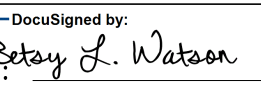
PROJECT NAME	SHEET NO.
I -2513AC	TMP -84
APPROVED:  35E67BB34F9743F...	
DATE: 8/7/2026	
SEAL	
	
DOCUMENT NOT CONSIDERED FINAL UNLESS ALL SIGNATURES COMPLETED	
 Stantec 801 Jones Franklin Road Suite 300 Raleigh, NC 27606 Tel. (919) 851-6866 Fax. (919) 851-7024 License No. F-0672	

TEMPORARY SIGNING
PHASE 1 STEP 2
-Y3- STA 21+00 TO 37+00

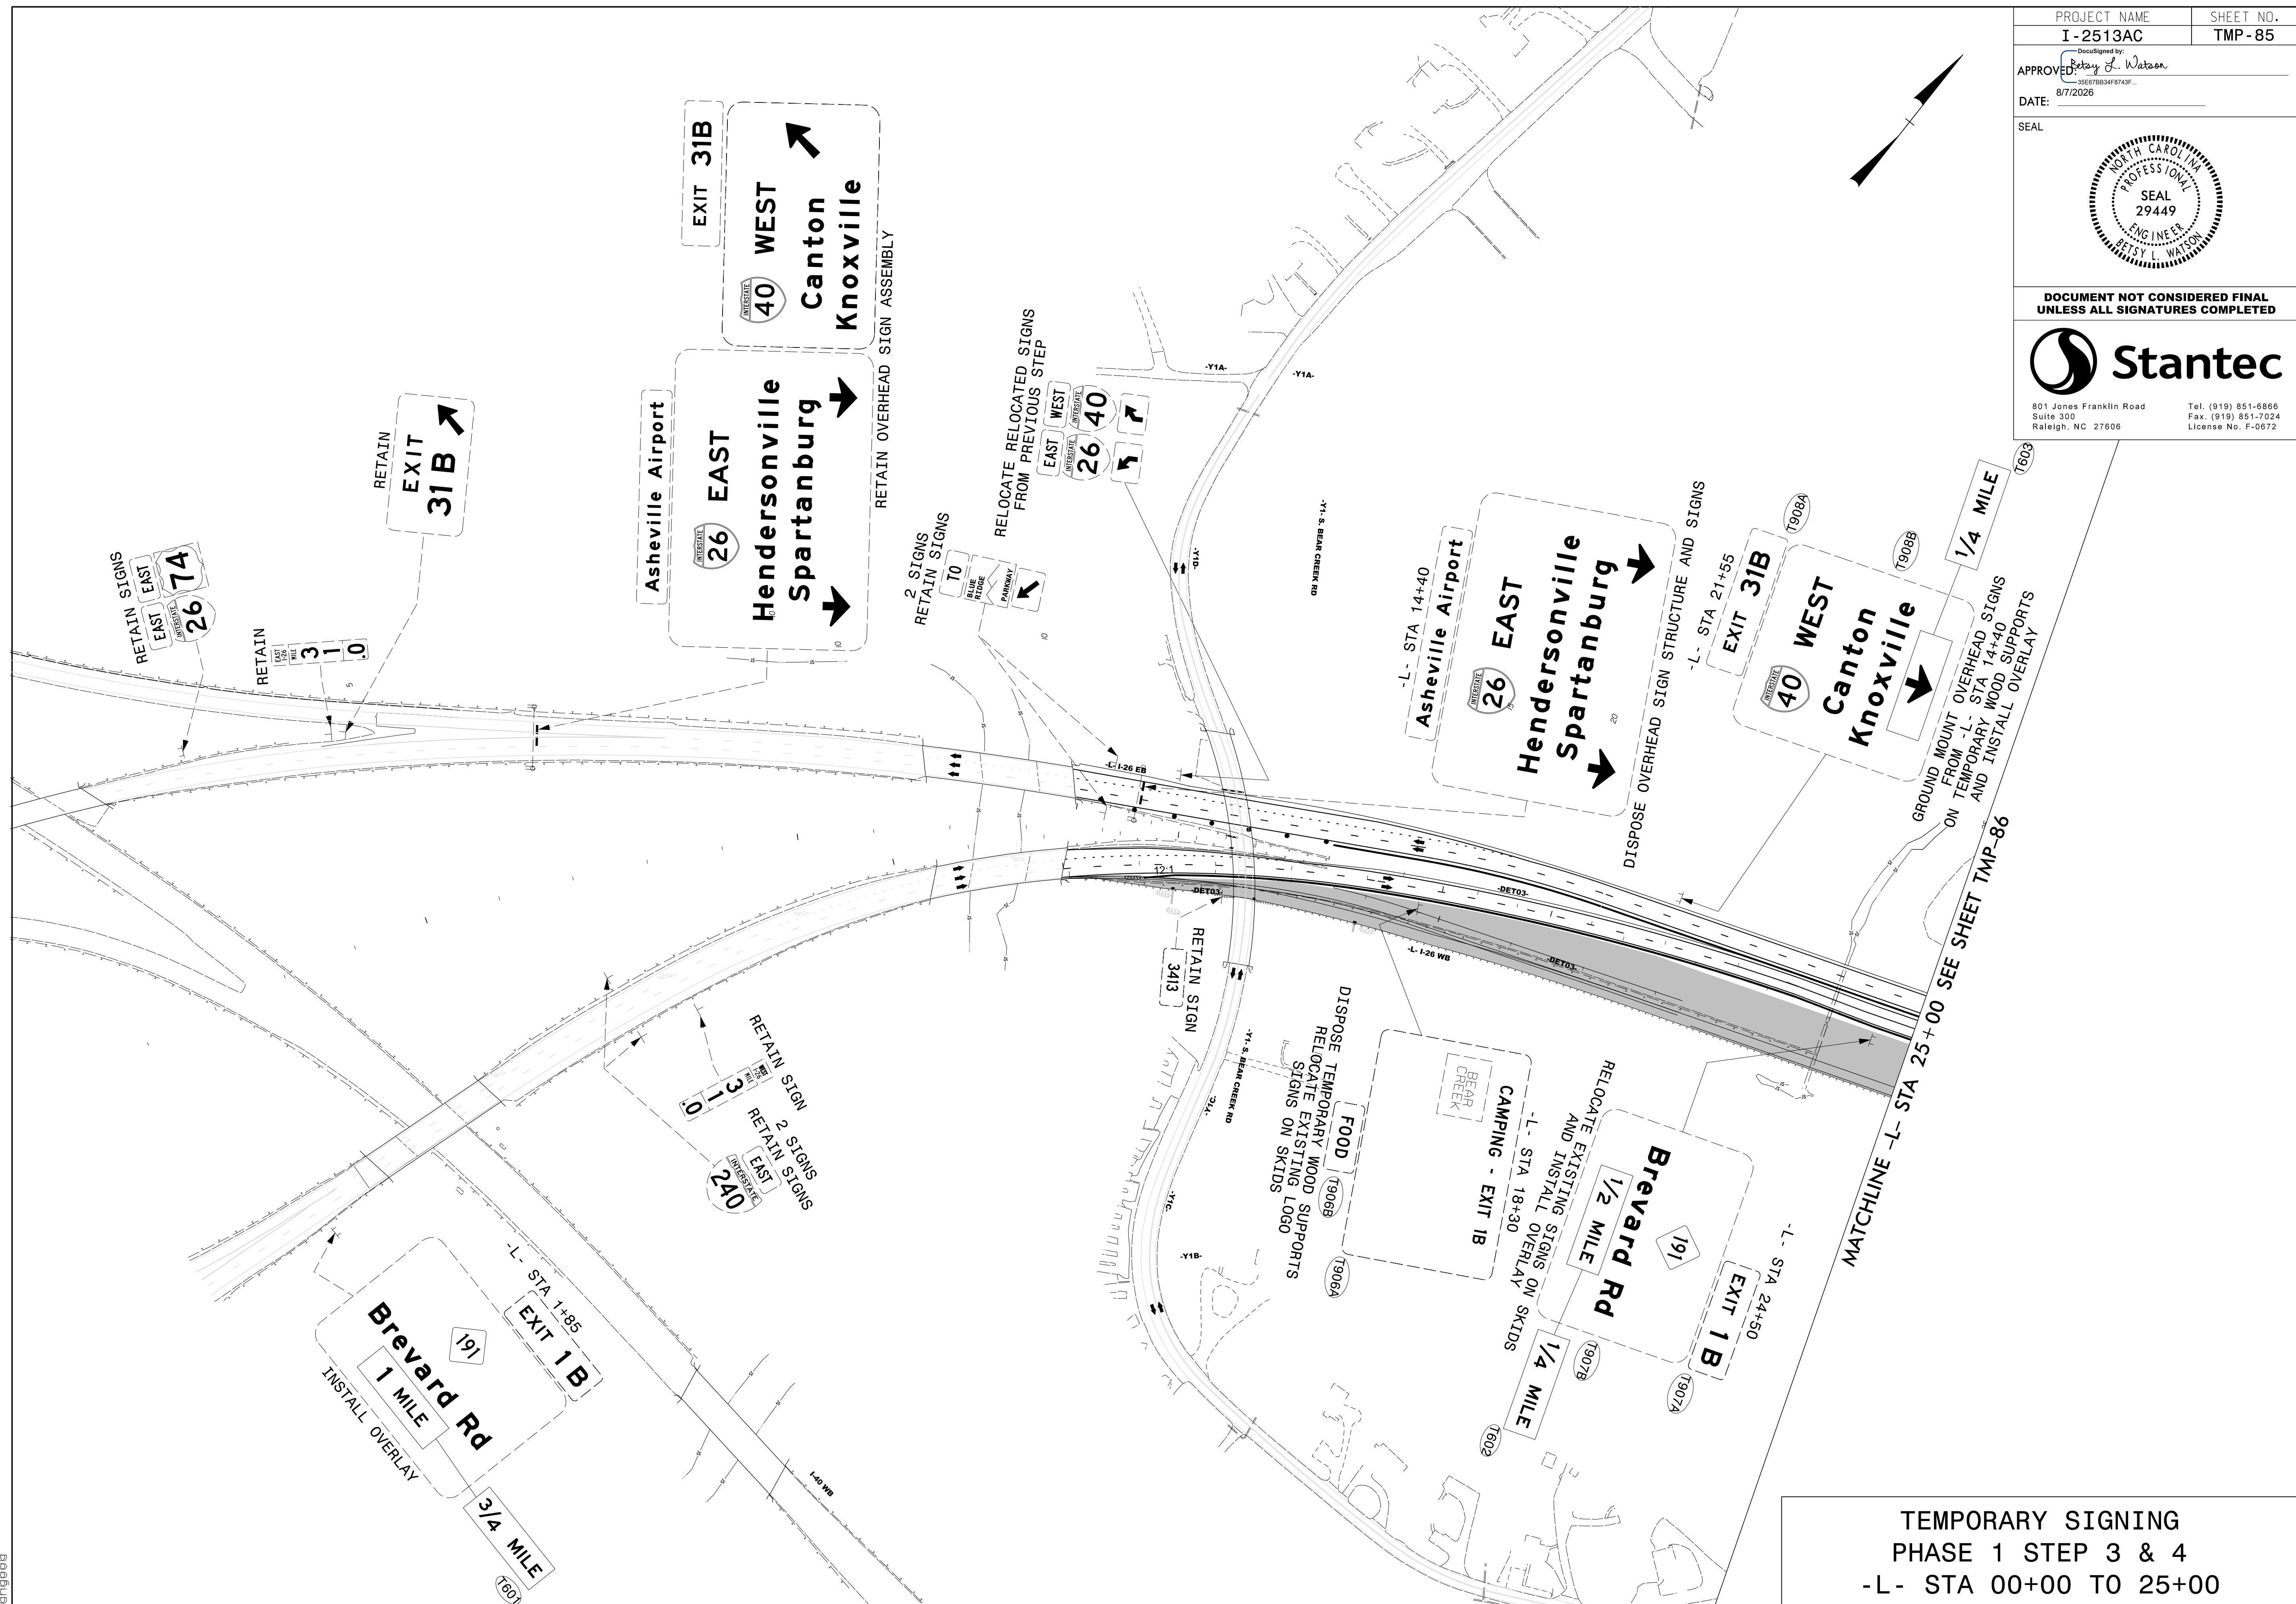


8/7/2026
c:\pwworking\vaecom\ds2\l_na_2020\d0279892\I-2513AC_TMP_86_PHASE_01\STEP_03_04.dgn
angood

MATCHLINE -L- STA 25 + 00 SEE SHEET TMP-85

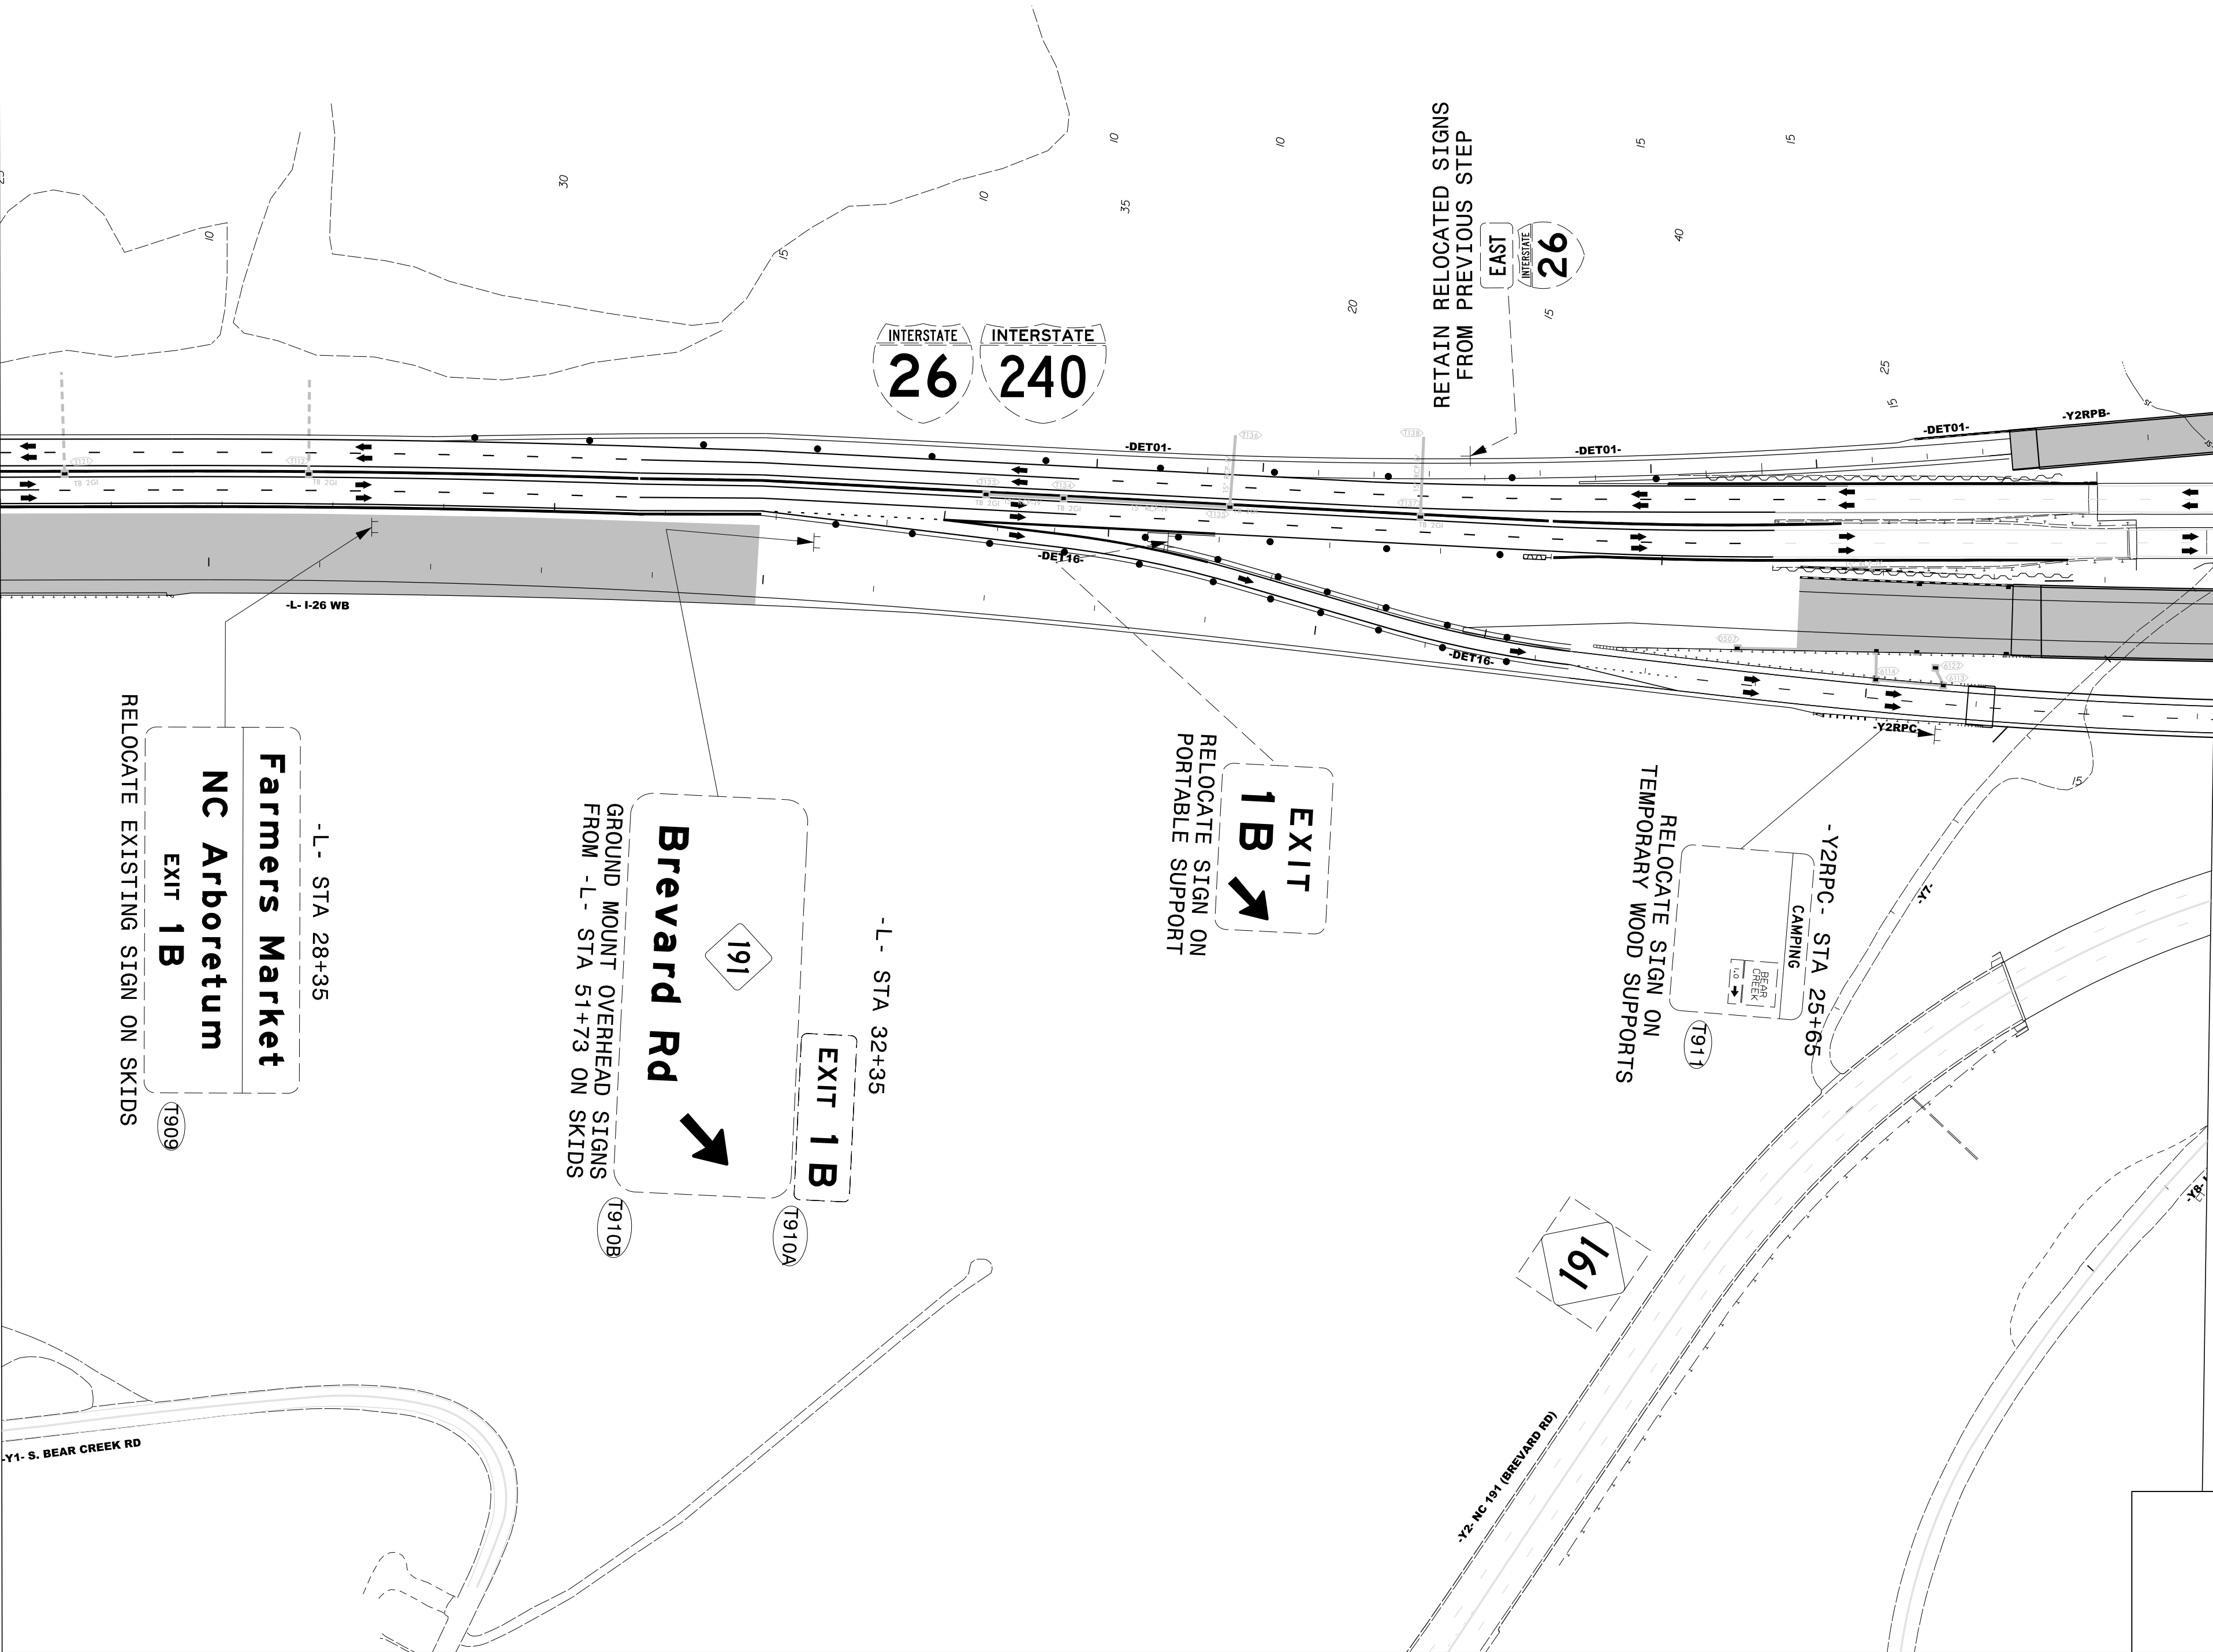

MATCHLINE -L- STA 45 + 00 SEE SHEET TMP-87

TEMPORARY SIGNING
PHASE 1 STEP 3 & 4
-L- STA 25+00 TO 45+00

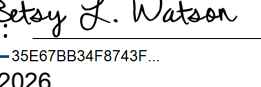PROJECT NAME	SHEET NO.
I -2513AC	TMP -86
APPROVED:  DocuSigned by: Betsy L. Watson 35E67BB34F8743F...	
DATE: 8/7/2026	
SEAL	
	
DOCUMENT NOT CONSIDERED FINAL UNLESS ALL SIGNATURES COMPLETED	
 801 Jones Franklin Road Suite 300 Raleigh, NC 27606 Tel. (919) 851-6866 Fax. (919) 851-7024 License No. F-0672	

PROJECT NAME

I -2513AC

SHEET NO.

TMP -87

APPROVED

DocuSigned by:

Betsy L. Watson

35E67BB34F8743F...

DATE:

8/7/2026

SEAL

NORTH CAROLINA

PROFESSIONAL

SEAL

29449

ENGINEER

BETSY L. WATSON


DOCUMENT NOT CONSIDERED FINAL

UNLESS ALL SIGNATURES COMPLETED


Stantec


801 Jones Franklin Road
Suite 300
Raleigh, NC 27606

Tel. (919) 851-6866
Fax. (919) 851-7024
License No. F-0672

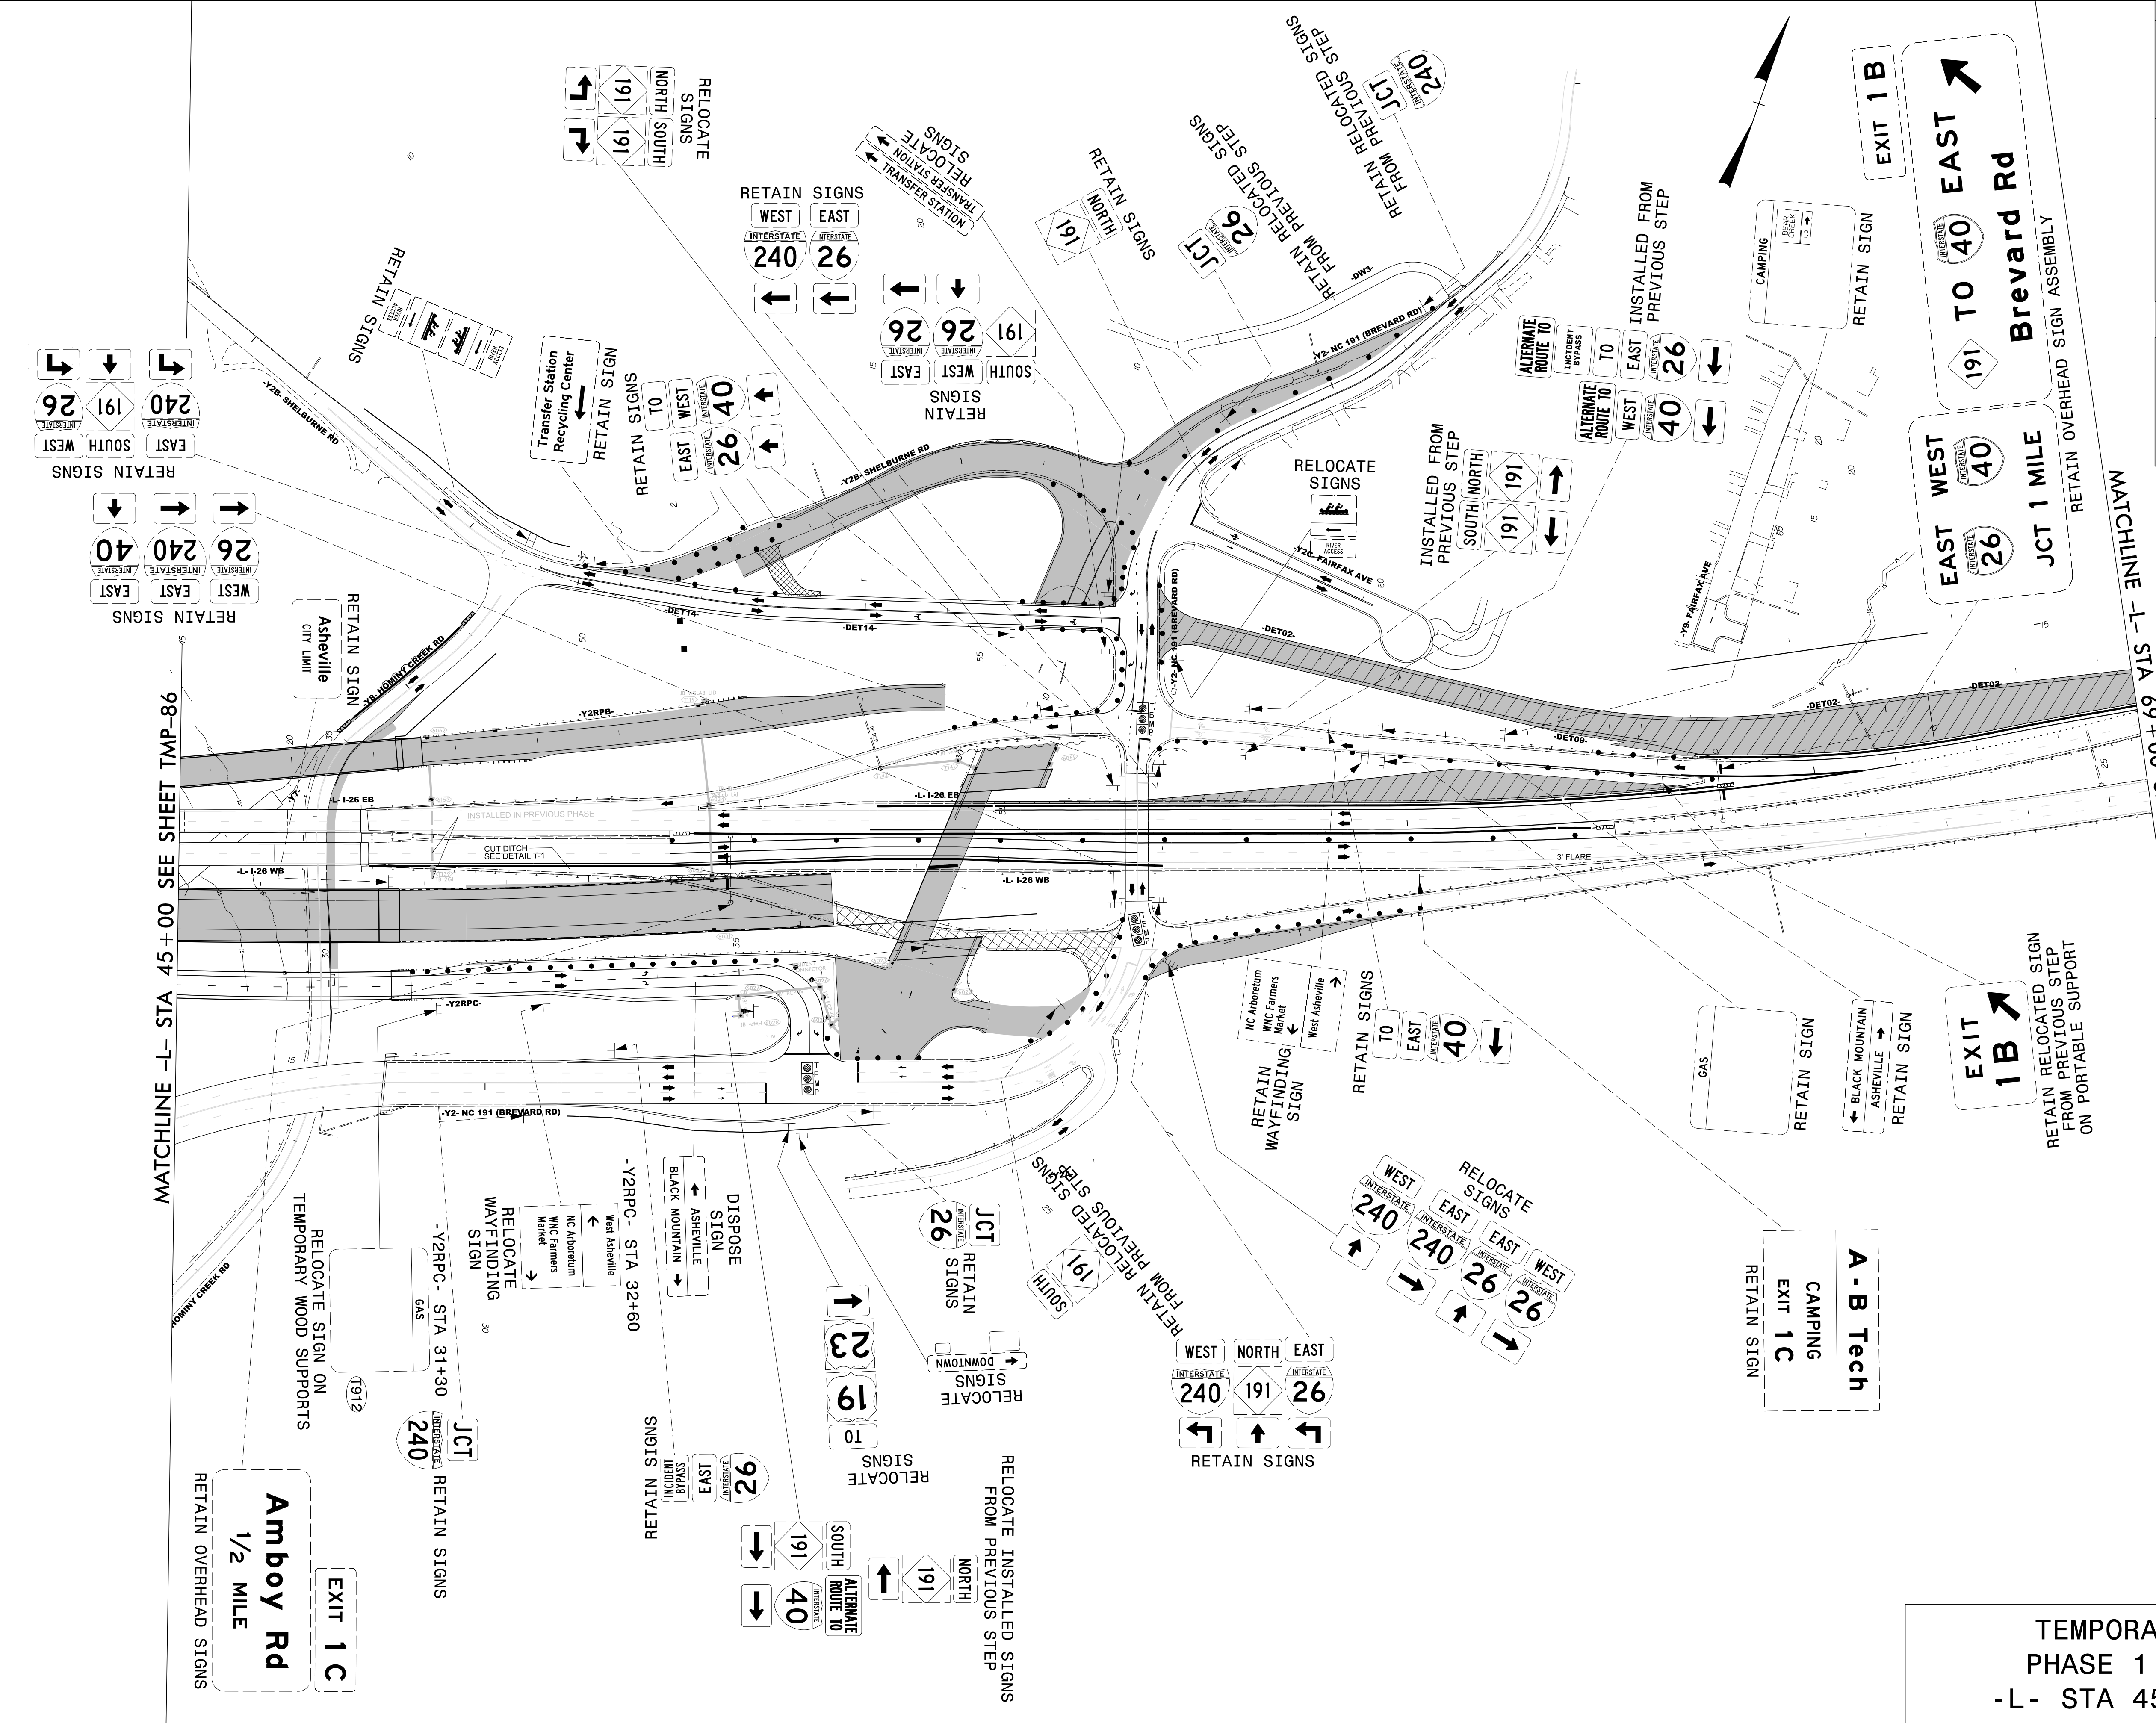


TEMPORARY SIGNING
PHASE 1 STEP 3 & 4
-L- STA 45+00 TO 69+00

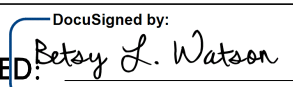PROJECT NAME	SHEET NO.
I -2513AC	TMP -88
APPROVED:  Betsy L. Watson 35667B834F8743F..	
DATE: 8/9/2026	
SEAL	
	
DOCUMENT NOT CONSIDERED FINAL UNLESS ALL SIGNATURES COMPLETED	
 Stantec 801 Jones Franklin Road Suite 300 Raleigh, NC 27606 Tel. (919) 851-6866 Fax. (919) 851-7024 License No. F-0672	

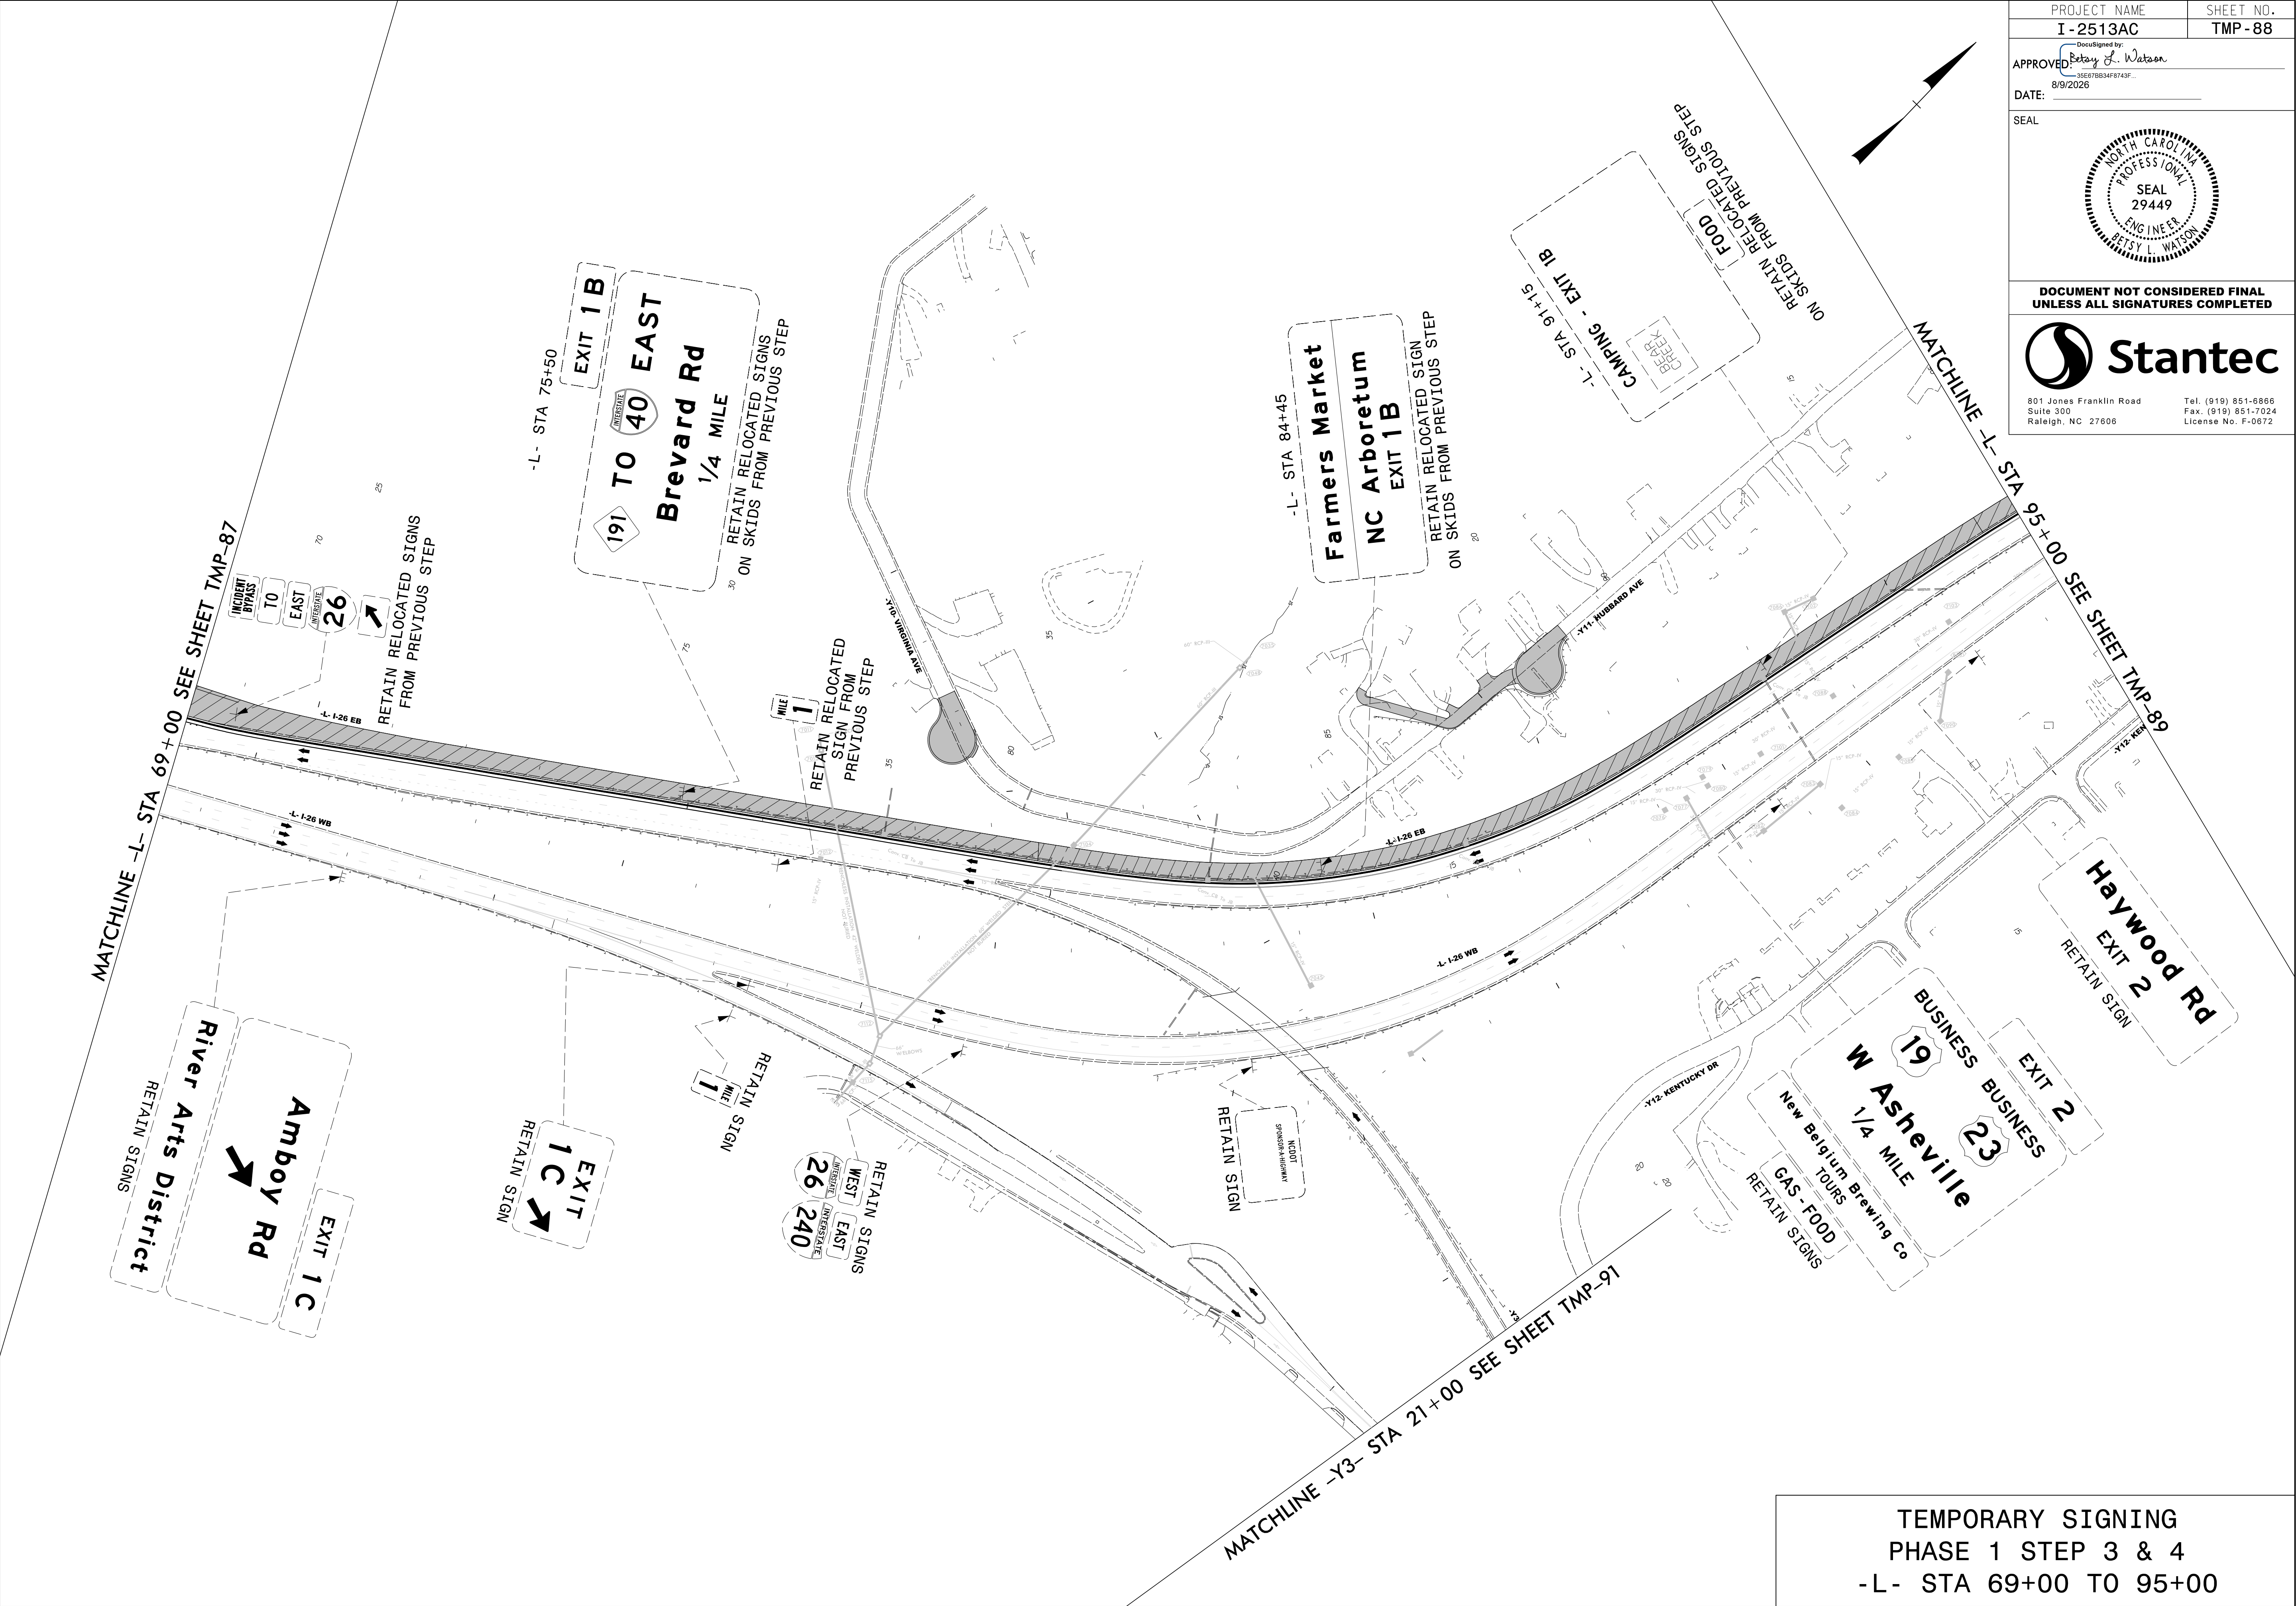


TEMPORARY SIGNING
PHASE 1 STEP 3 & 4
-L- STA 69+00 TO 95+00

PROJECT NAME	SHEET NO.
I - 2513AC	TMP - 89
DocuSigned by: <i>Betsy L. Watson</i> 35E67BB34F8743F...	
APPROVED	
DATE: 8/7/2026	
SEAL	
	
DOCUMENT NOT CONSIDERED FINAL UNLESS ALL SIGNATURES COMPLETED	
 Stantec	
801 Jones Franklin Road Suite 300 Raleigh, NC 27606	
Tel. (919) 851-6866 Fax. (919) 851-7024 License No. F-0672	

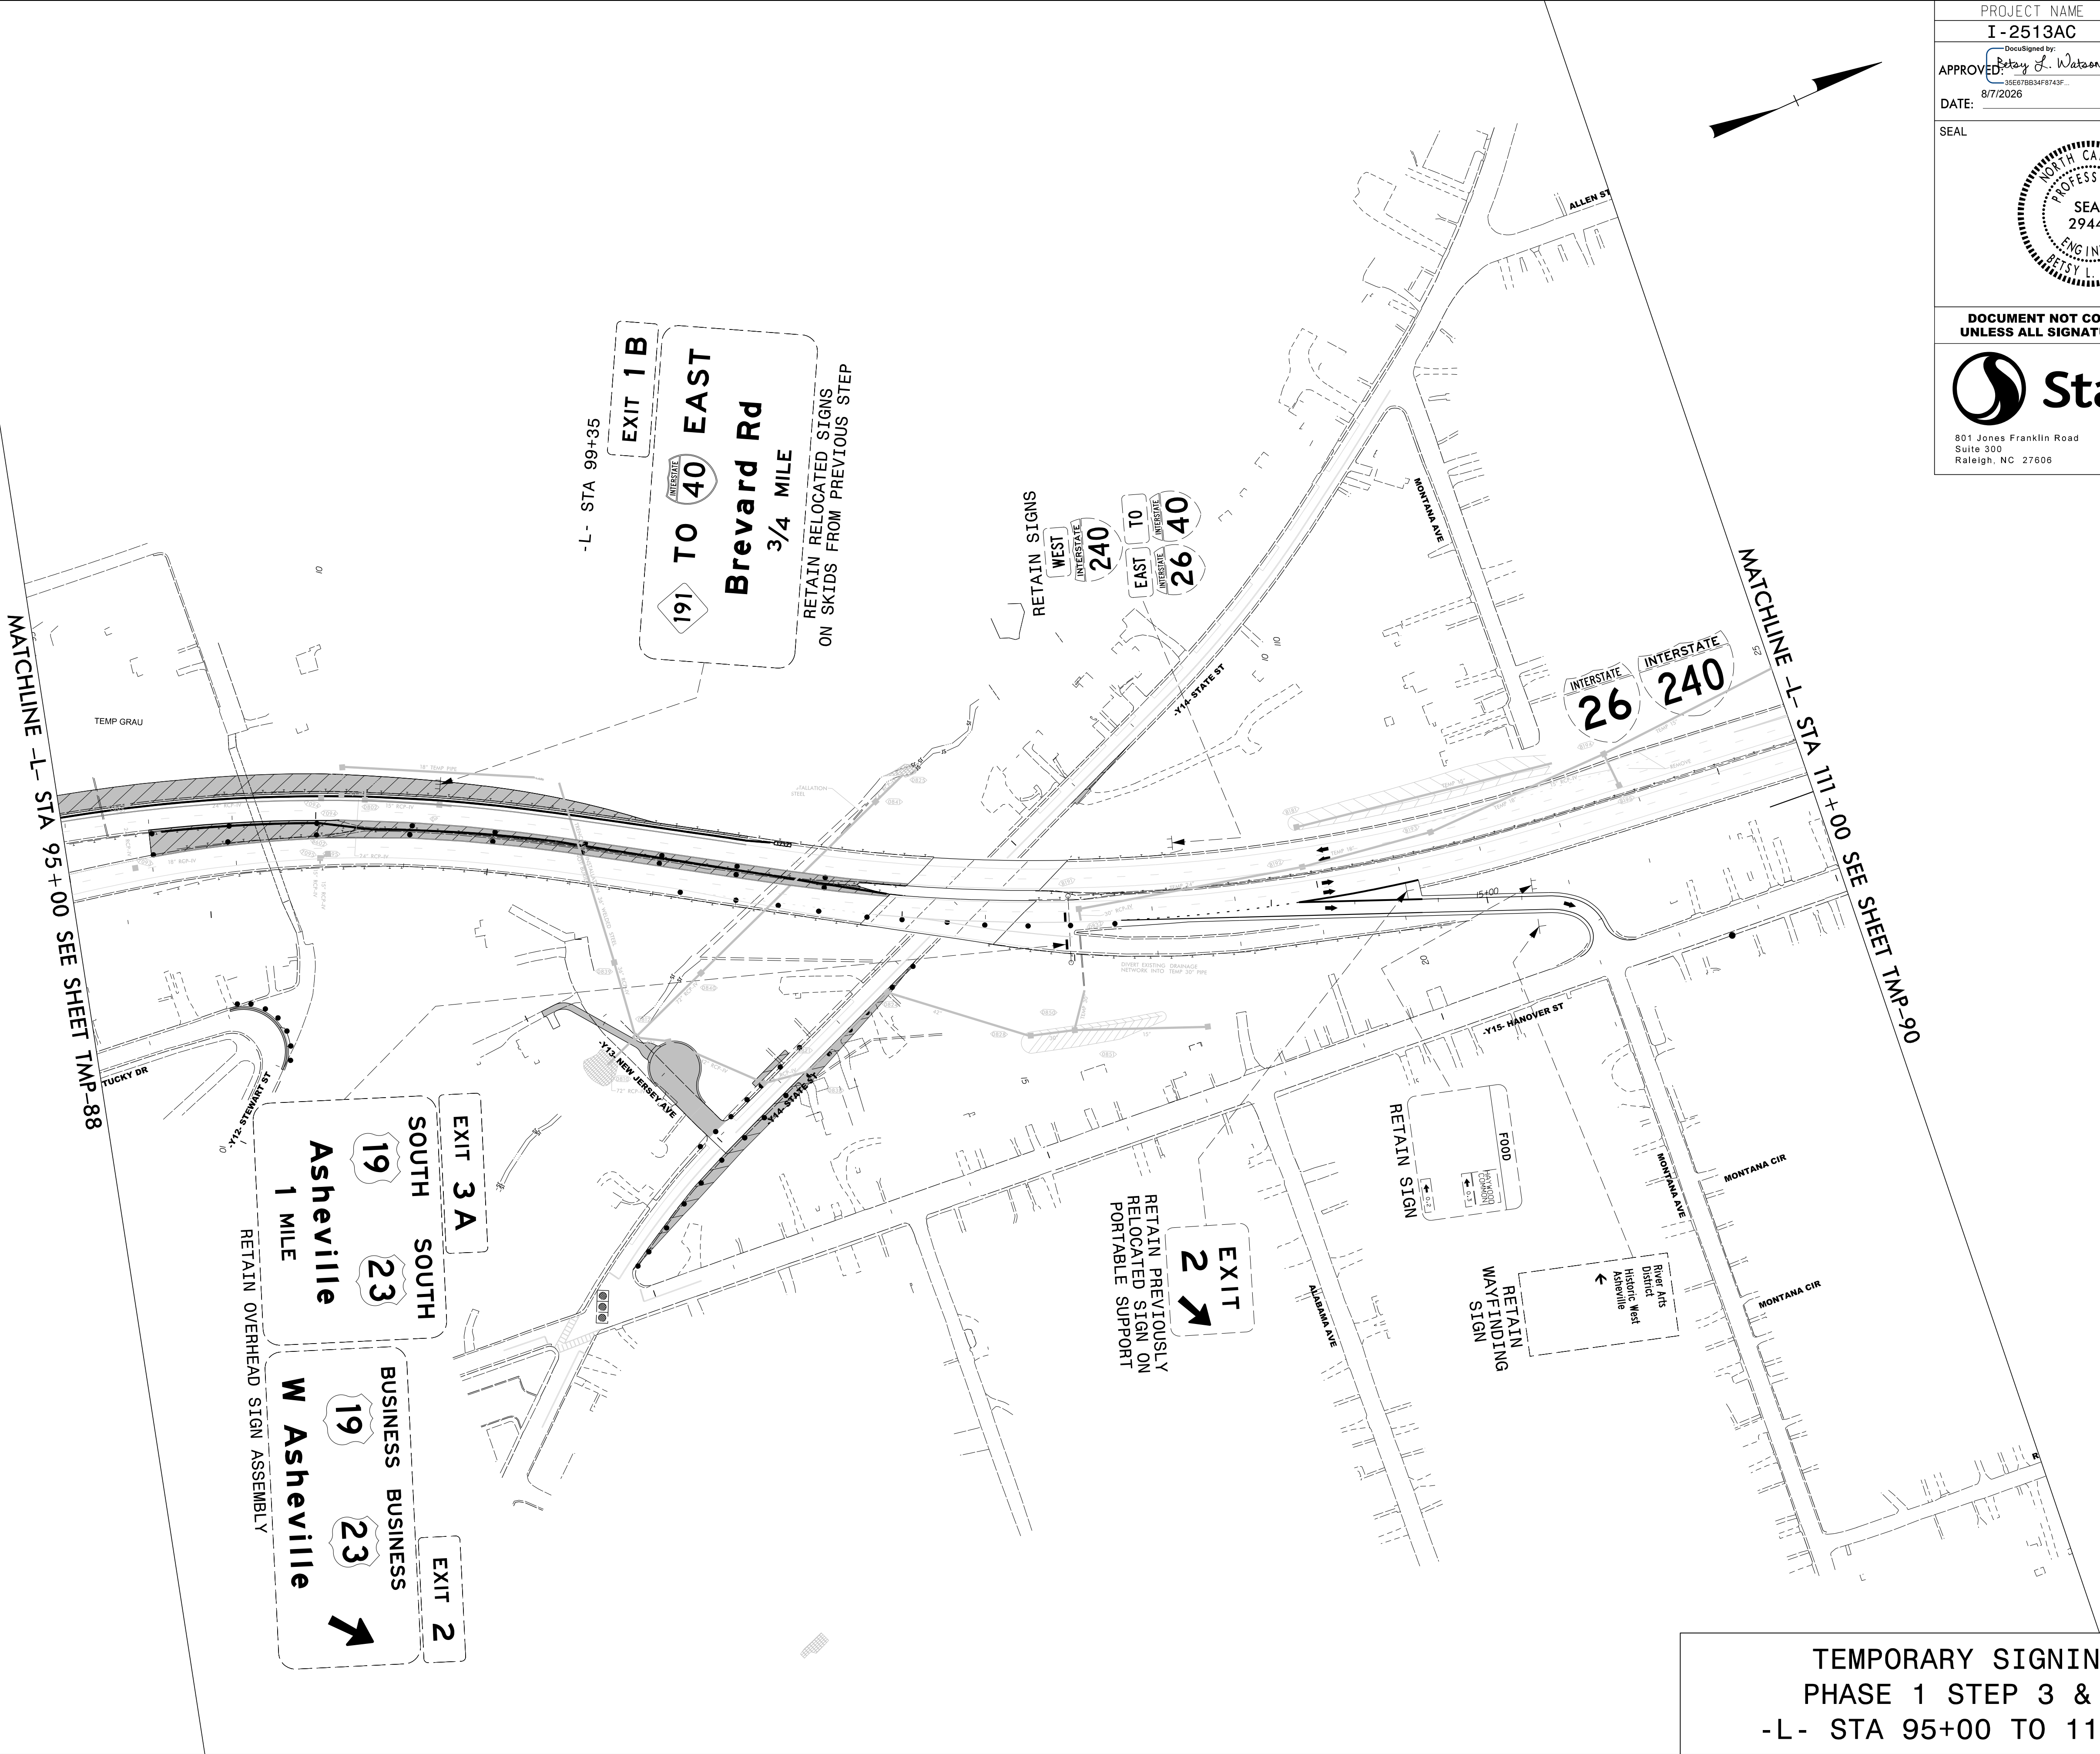


TEMPORARY SIGNING
PHASE 1 STEP 3 & 4
-L- STA 95+00 TO 111+00

PROJECT NAME	SHEET NO.
I -2513AC	TMP -90
APPROVED: <i>Patsy L. Watson</i> 35E67BB34F9743F...	
DATE: 8/7/2026	
SEAL	
	
DOCUMENT NOT CONSIDERED FINAL UNLESS ALL SIGNATURES COMPLETED	
	
801 Jones Franklin Road Suite 300 Raleigh, NC 27606	
Tel. (919) 851-6866 Fax. (919) 851-7024 License No. F-0672	

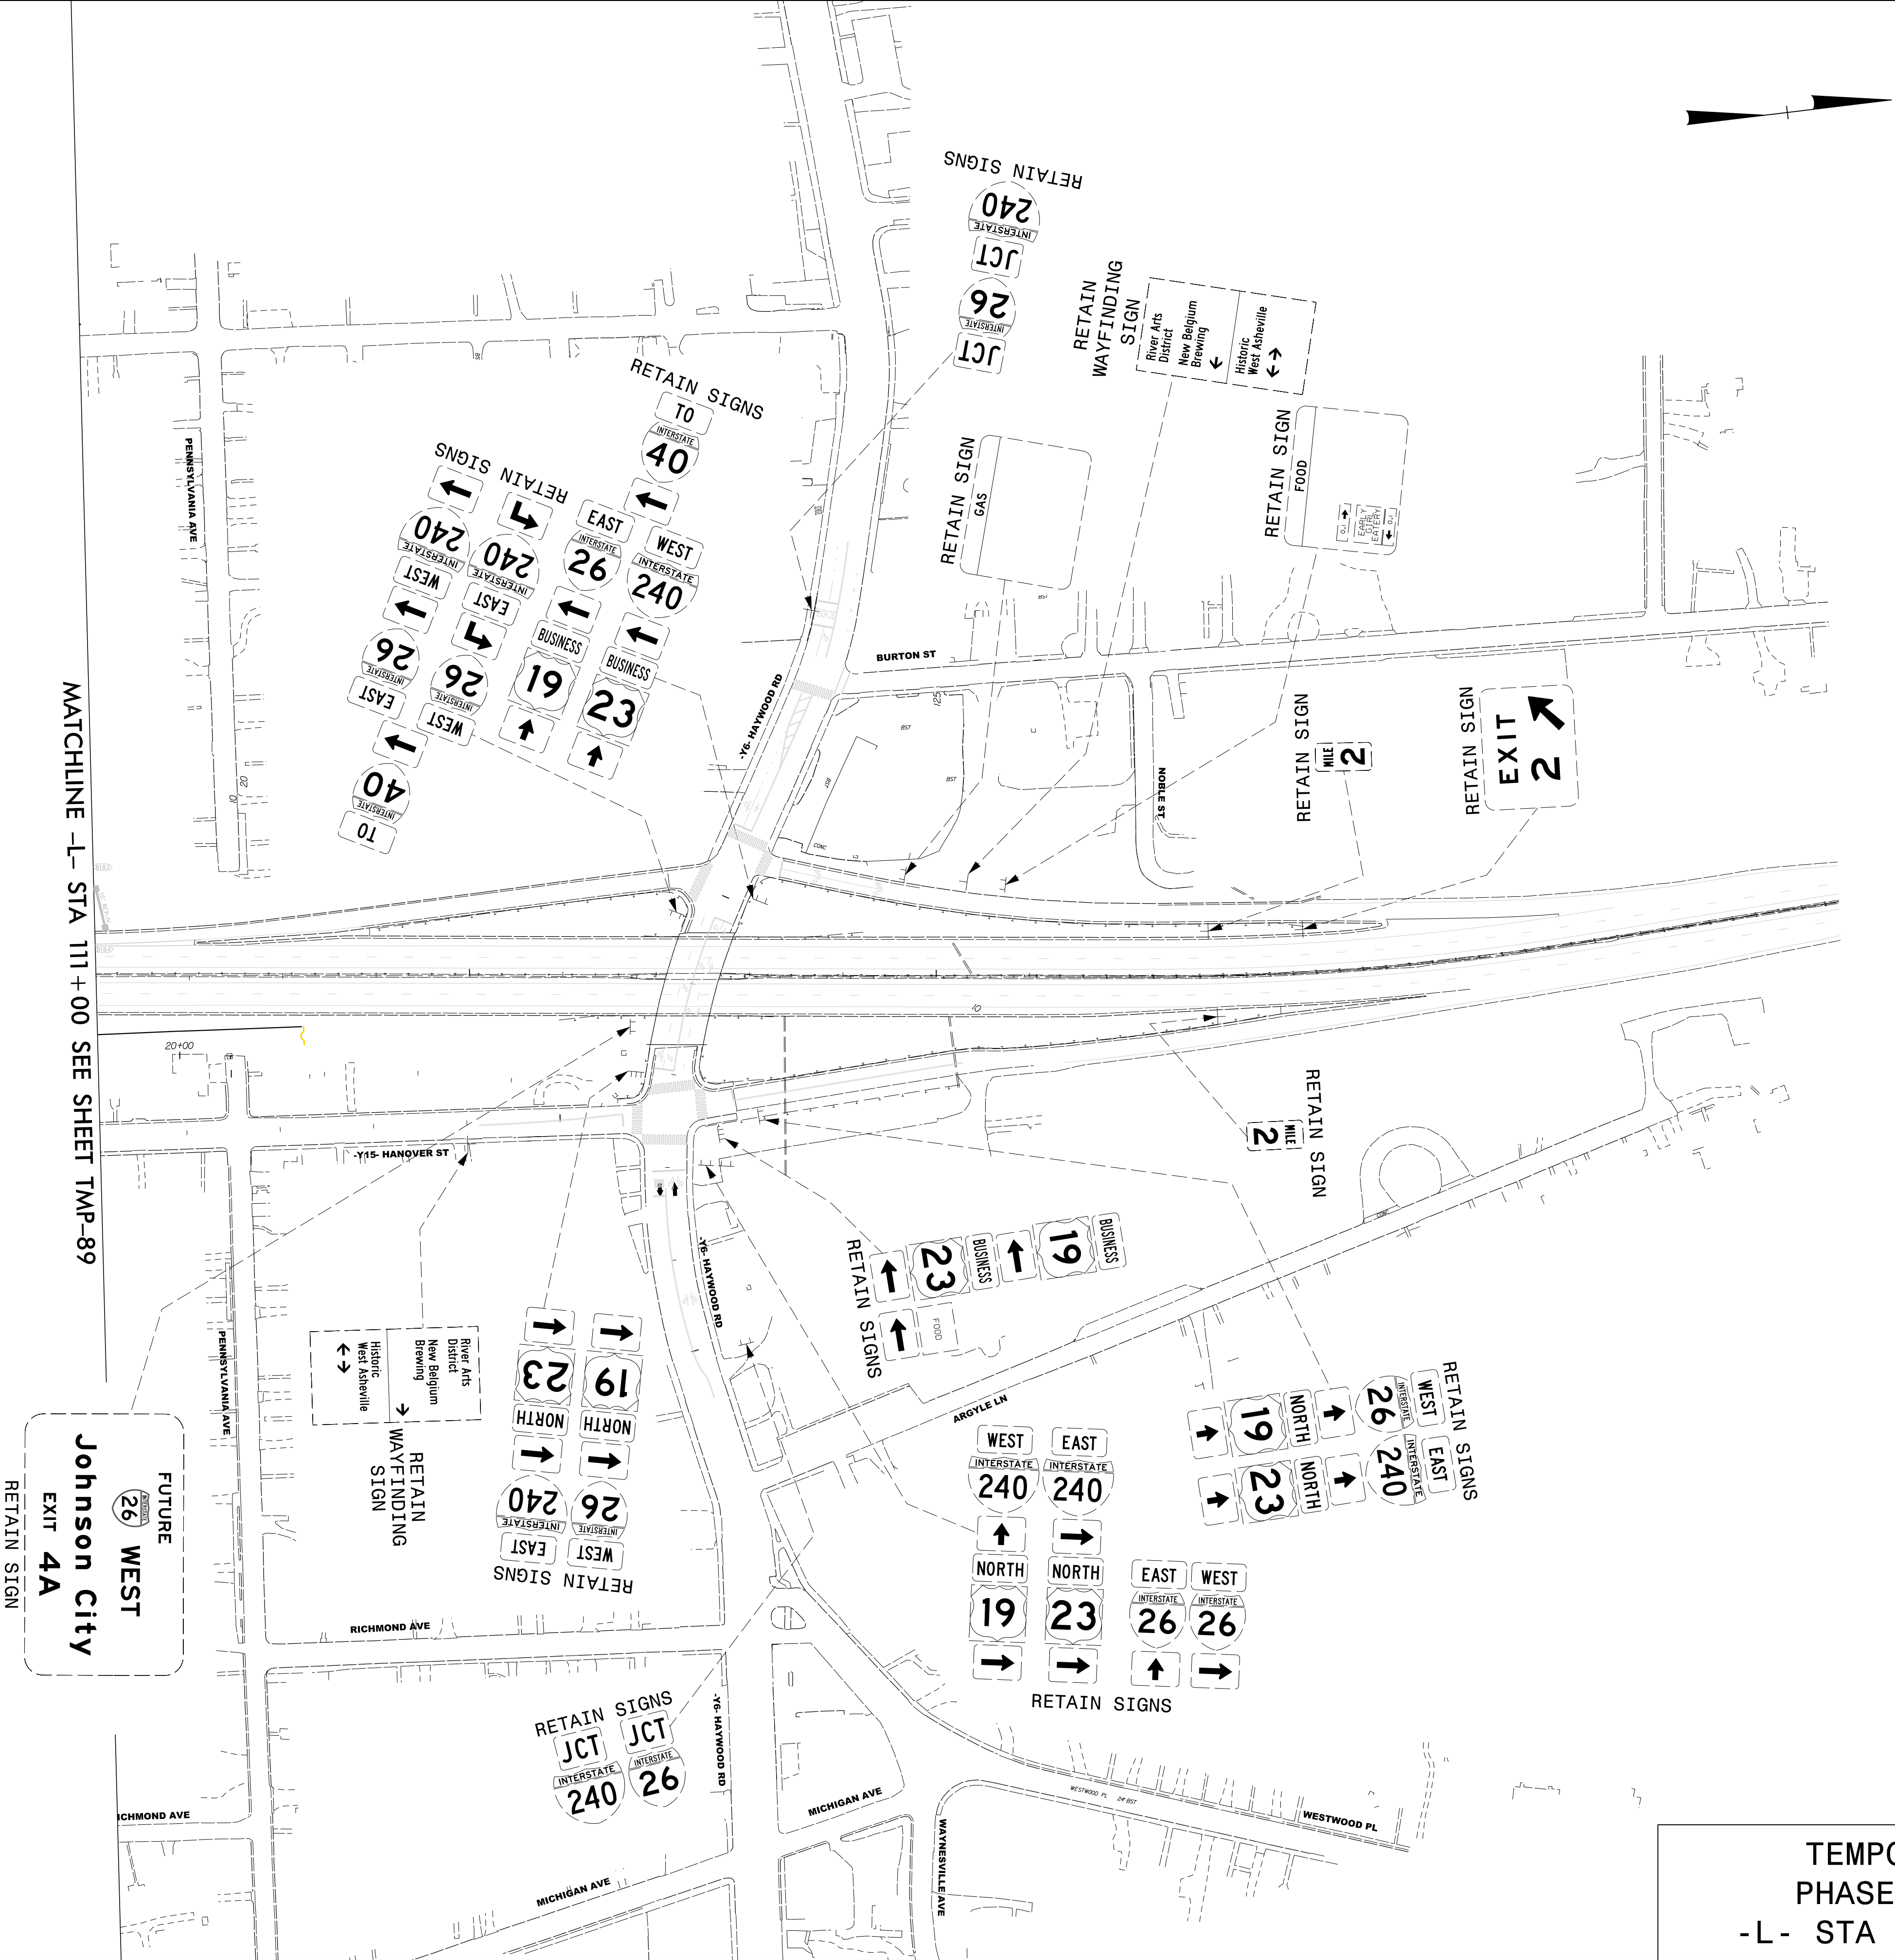


TEMPORARY SIGNING
PHASE 1 STEP 3 & 4
-L- STA 111+00 TO 134+73

8/7/2026
c:\pwworking\vaecom\ds2\l_na_2020\d0279892\I-2513AC_TMP_90_PHASE_01_STEP_03_04.dgn
angood

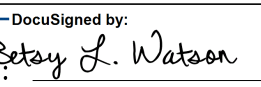PROJECT NAME	SHEET NO.
I -2513AC	TMP-91
APPROVED:  35E67BB34F9743F...	
DATE: 8/7/2026	
SEAL	
	
DOCUMENT NOT CONSIDERED FINAL UNLESS ALL SIGNATURES COMPLETED	
 801 Jones Franklin Road Suite 300 Raleigh, NC 27606 Tel. (919) 851-6866 Fax. (919) 851-7024 License No. F-0672	


8/7/2026
cs:\pwworking\vaecom_ds2L.na_2020\d0279892\I-2513AC_TMP_91_PHASE_01_STEP_03_04.dgn
angood

MATCHLINE -Y3- STA 21+00 SEE SHEET TMP-88

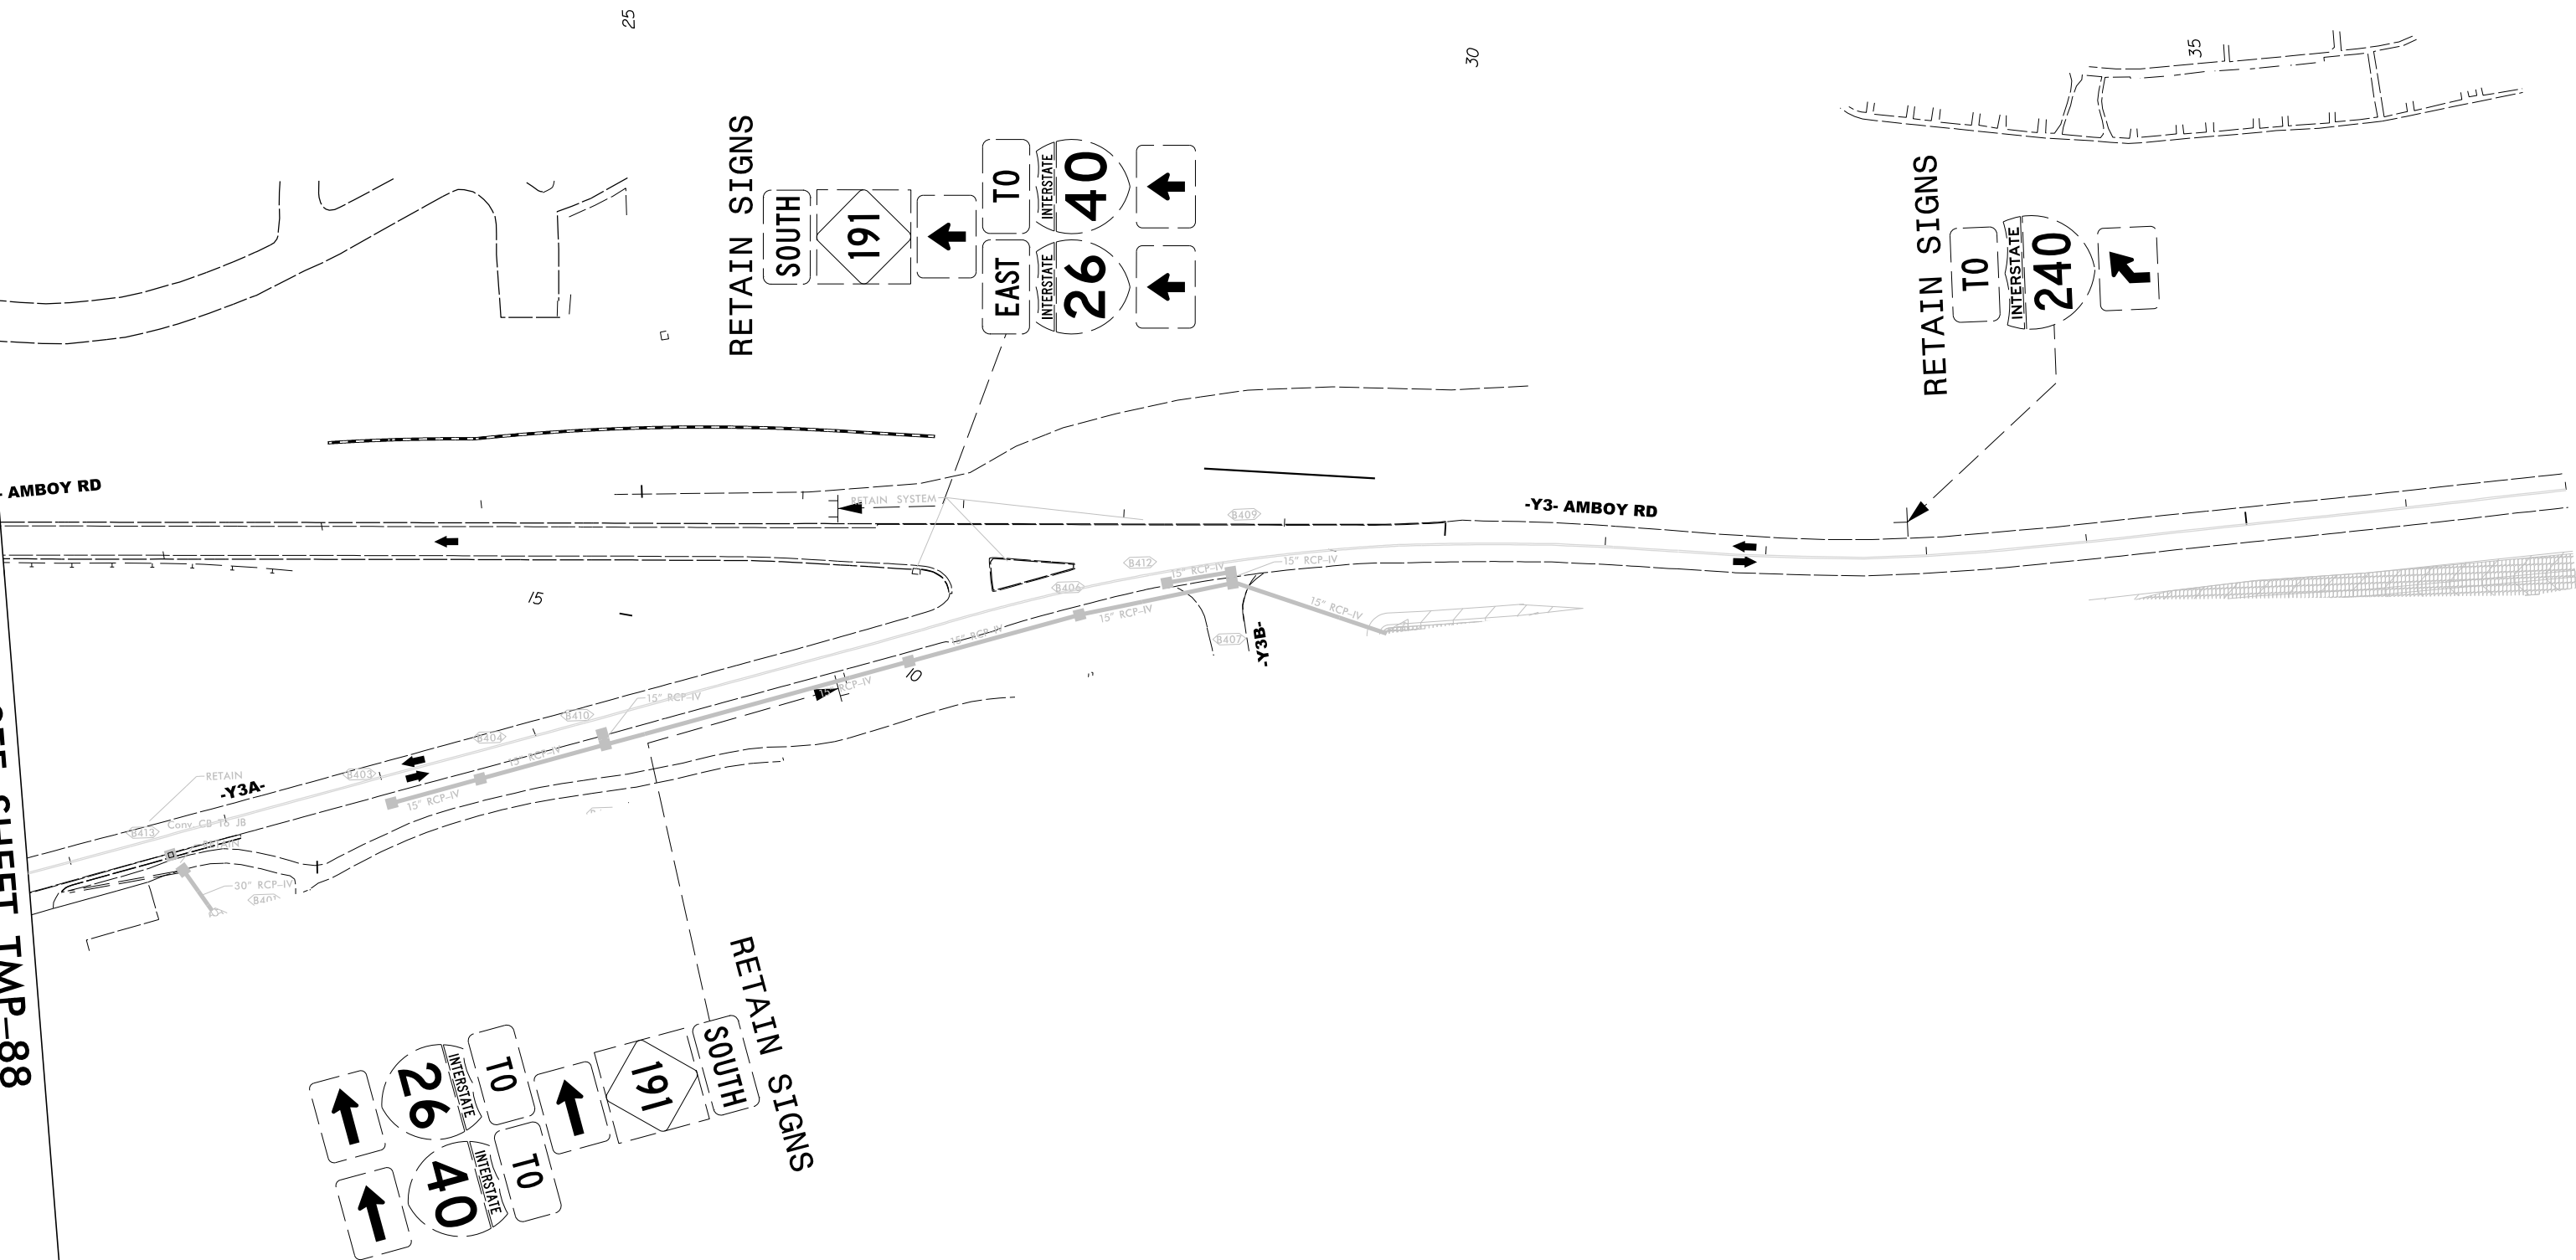

TEMPORARY SIGNING
PHASE 1 STEP 3 & 4
-Y3- STA 21+00 TO 37+00



PROJECT NAME	SHEET NO.
I - 2513AC	TMP - 92
DocuSigned by: Patsy L. Watson 35E67BB34F8743F...	
APPROVED	
DATE: 8/7/2026	
SEAL	
	
DOCUMENT NOT CONSIDERED FINAL UNLESS ALL SIGNATURES COMPLETED	
	
801 Jones Franklin Road Suite 300 Raleigh, NC 27606	
Tel. (919) 851-6866 Fax. (919) 851-7024 License No. F-0672	

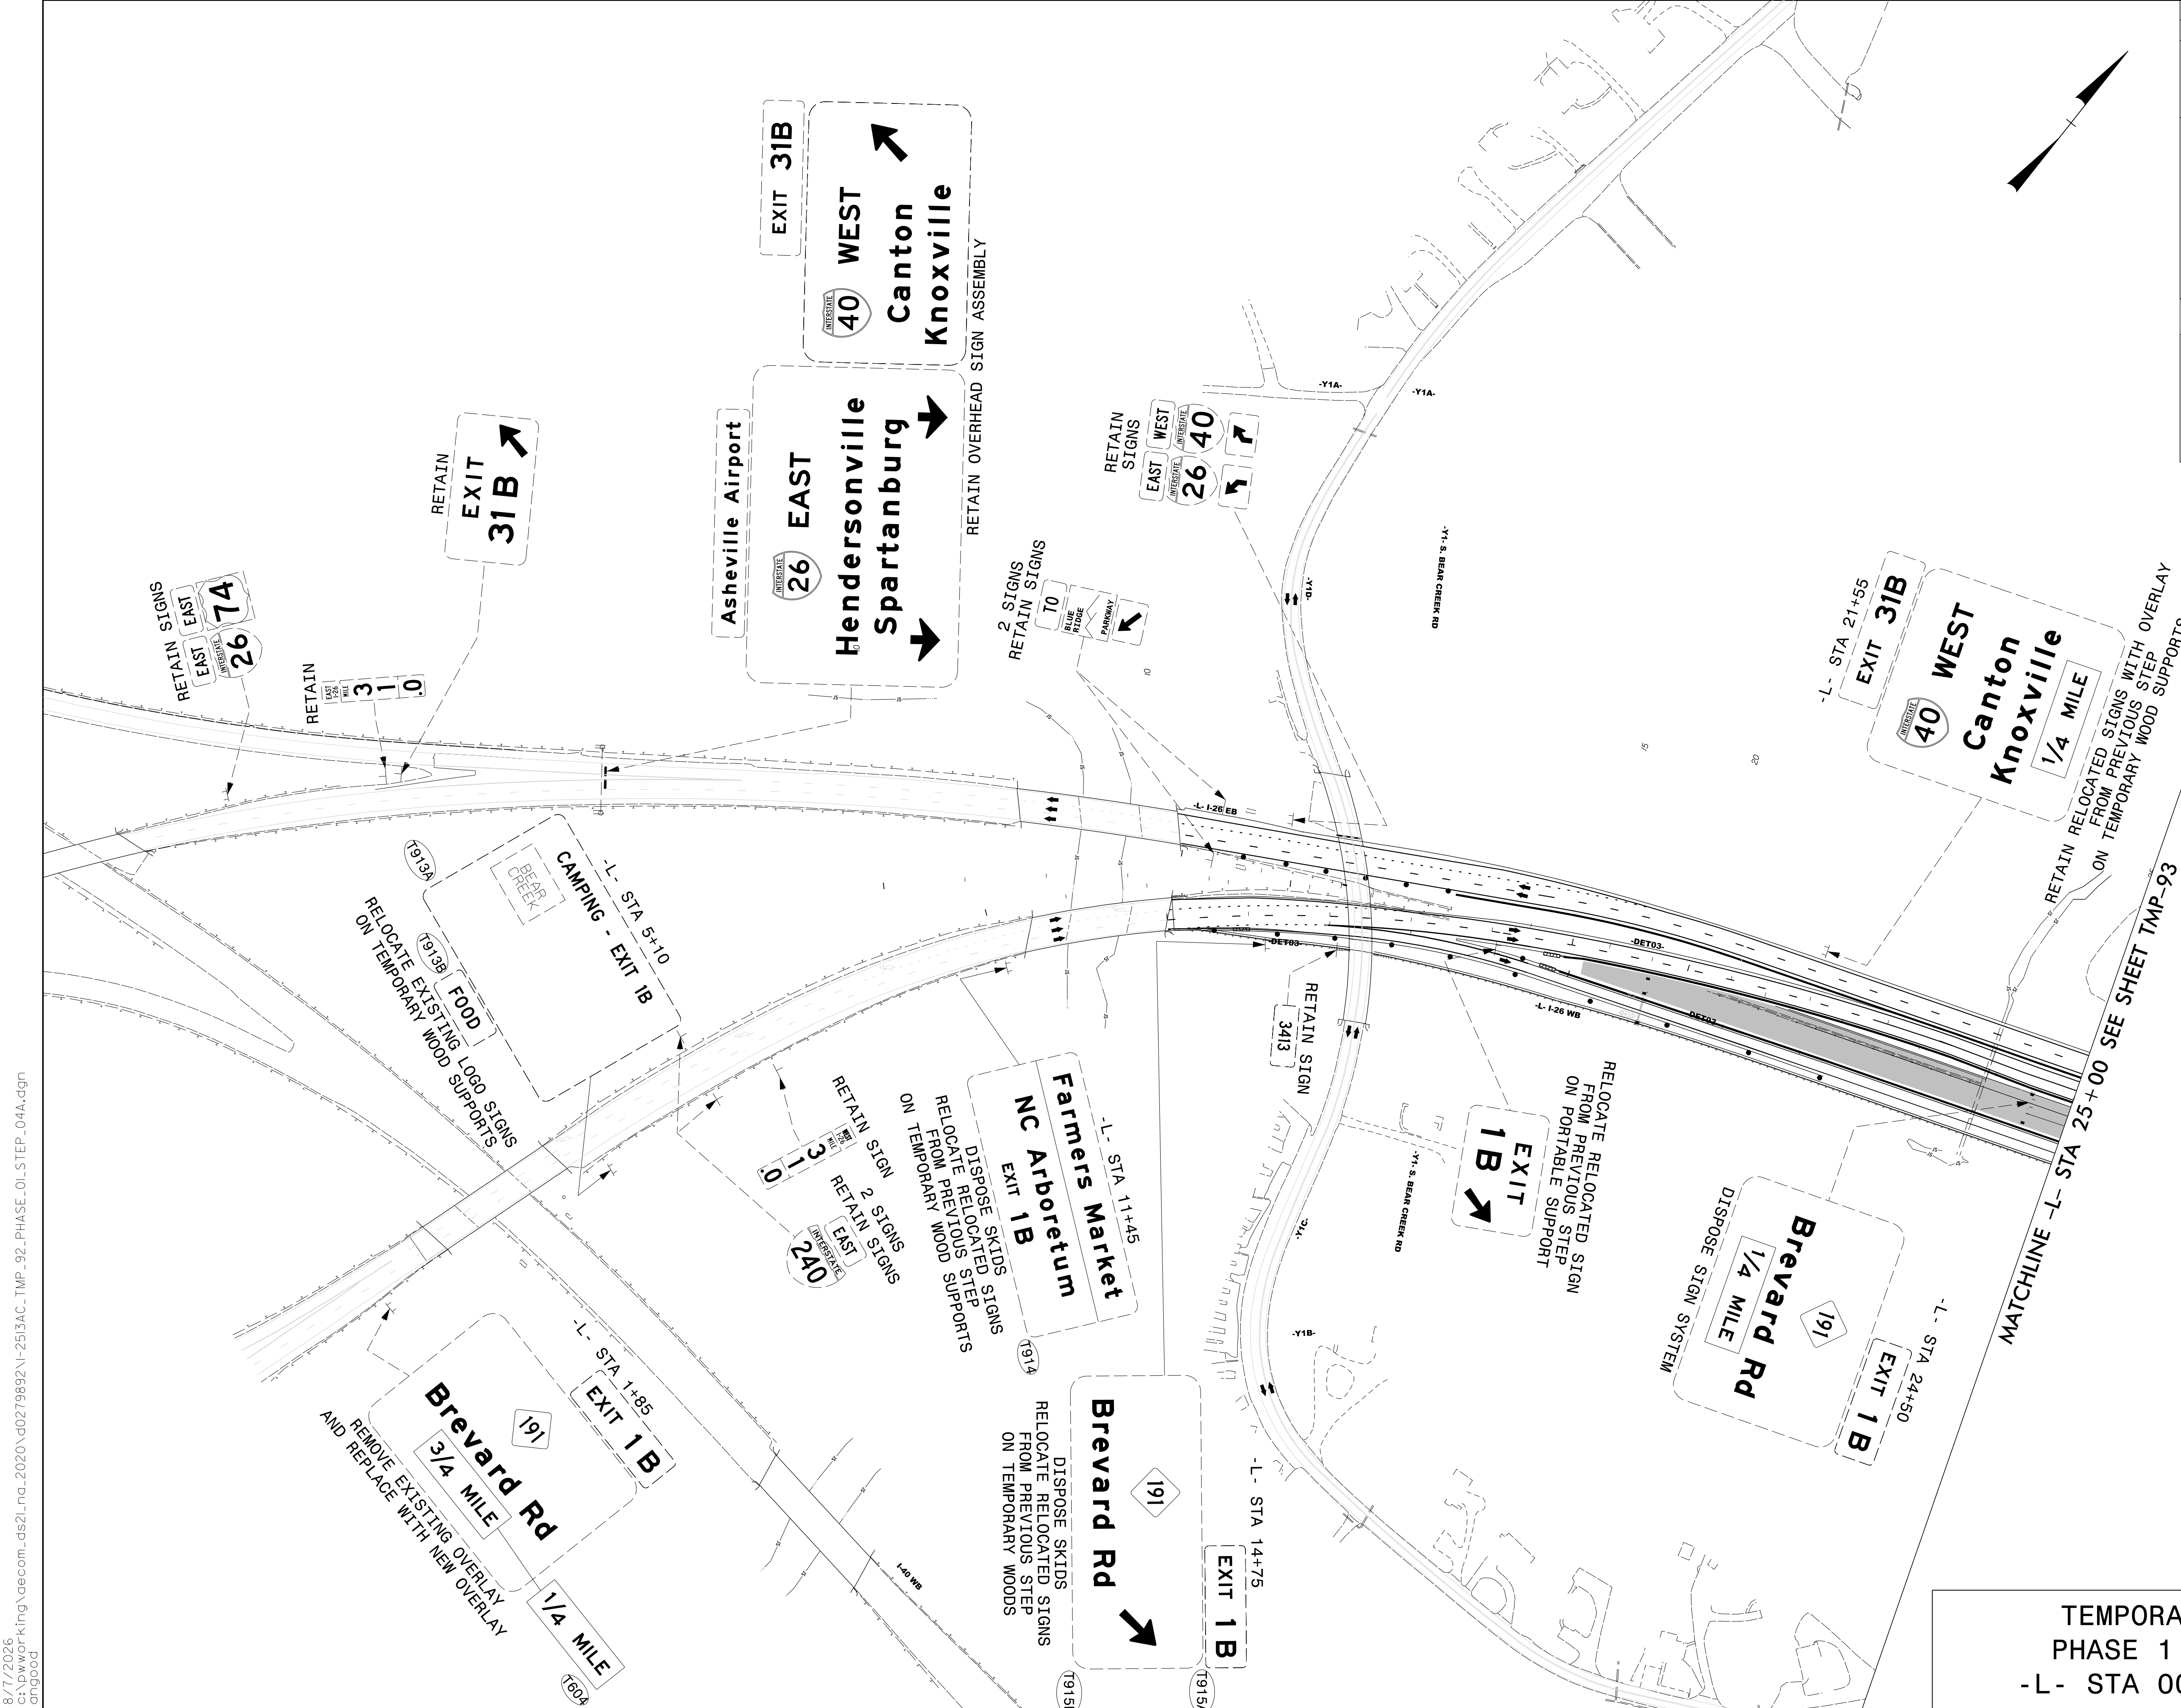

TEMPORARY SIGNING
PHASE 1 STEP 4A,4B
-L- STA 00+00 TO 25+00

8/7/2026
c:\pwworking\aecom\ds2\na_2020\d0279892\I-2513AC_TMP_93_PHASE_01_STEP_04A.dgn
angood


MATCHLINE -L- STA 25+00 SEE SHEET TMP-92

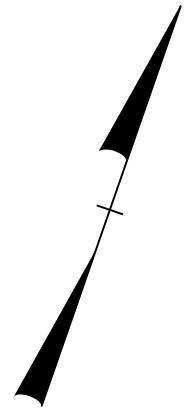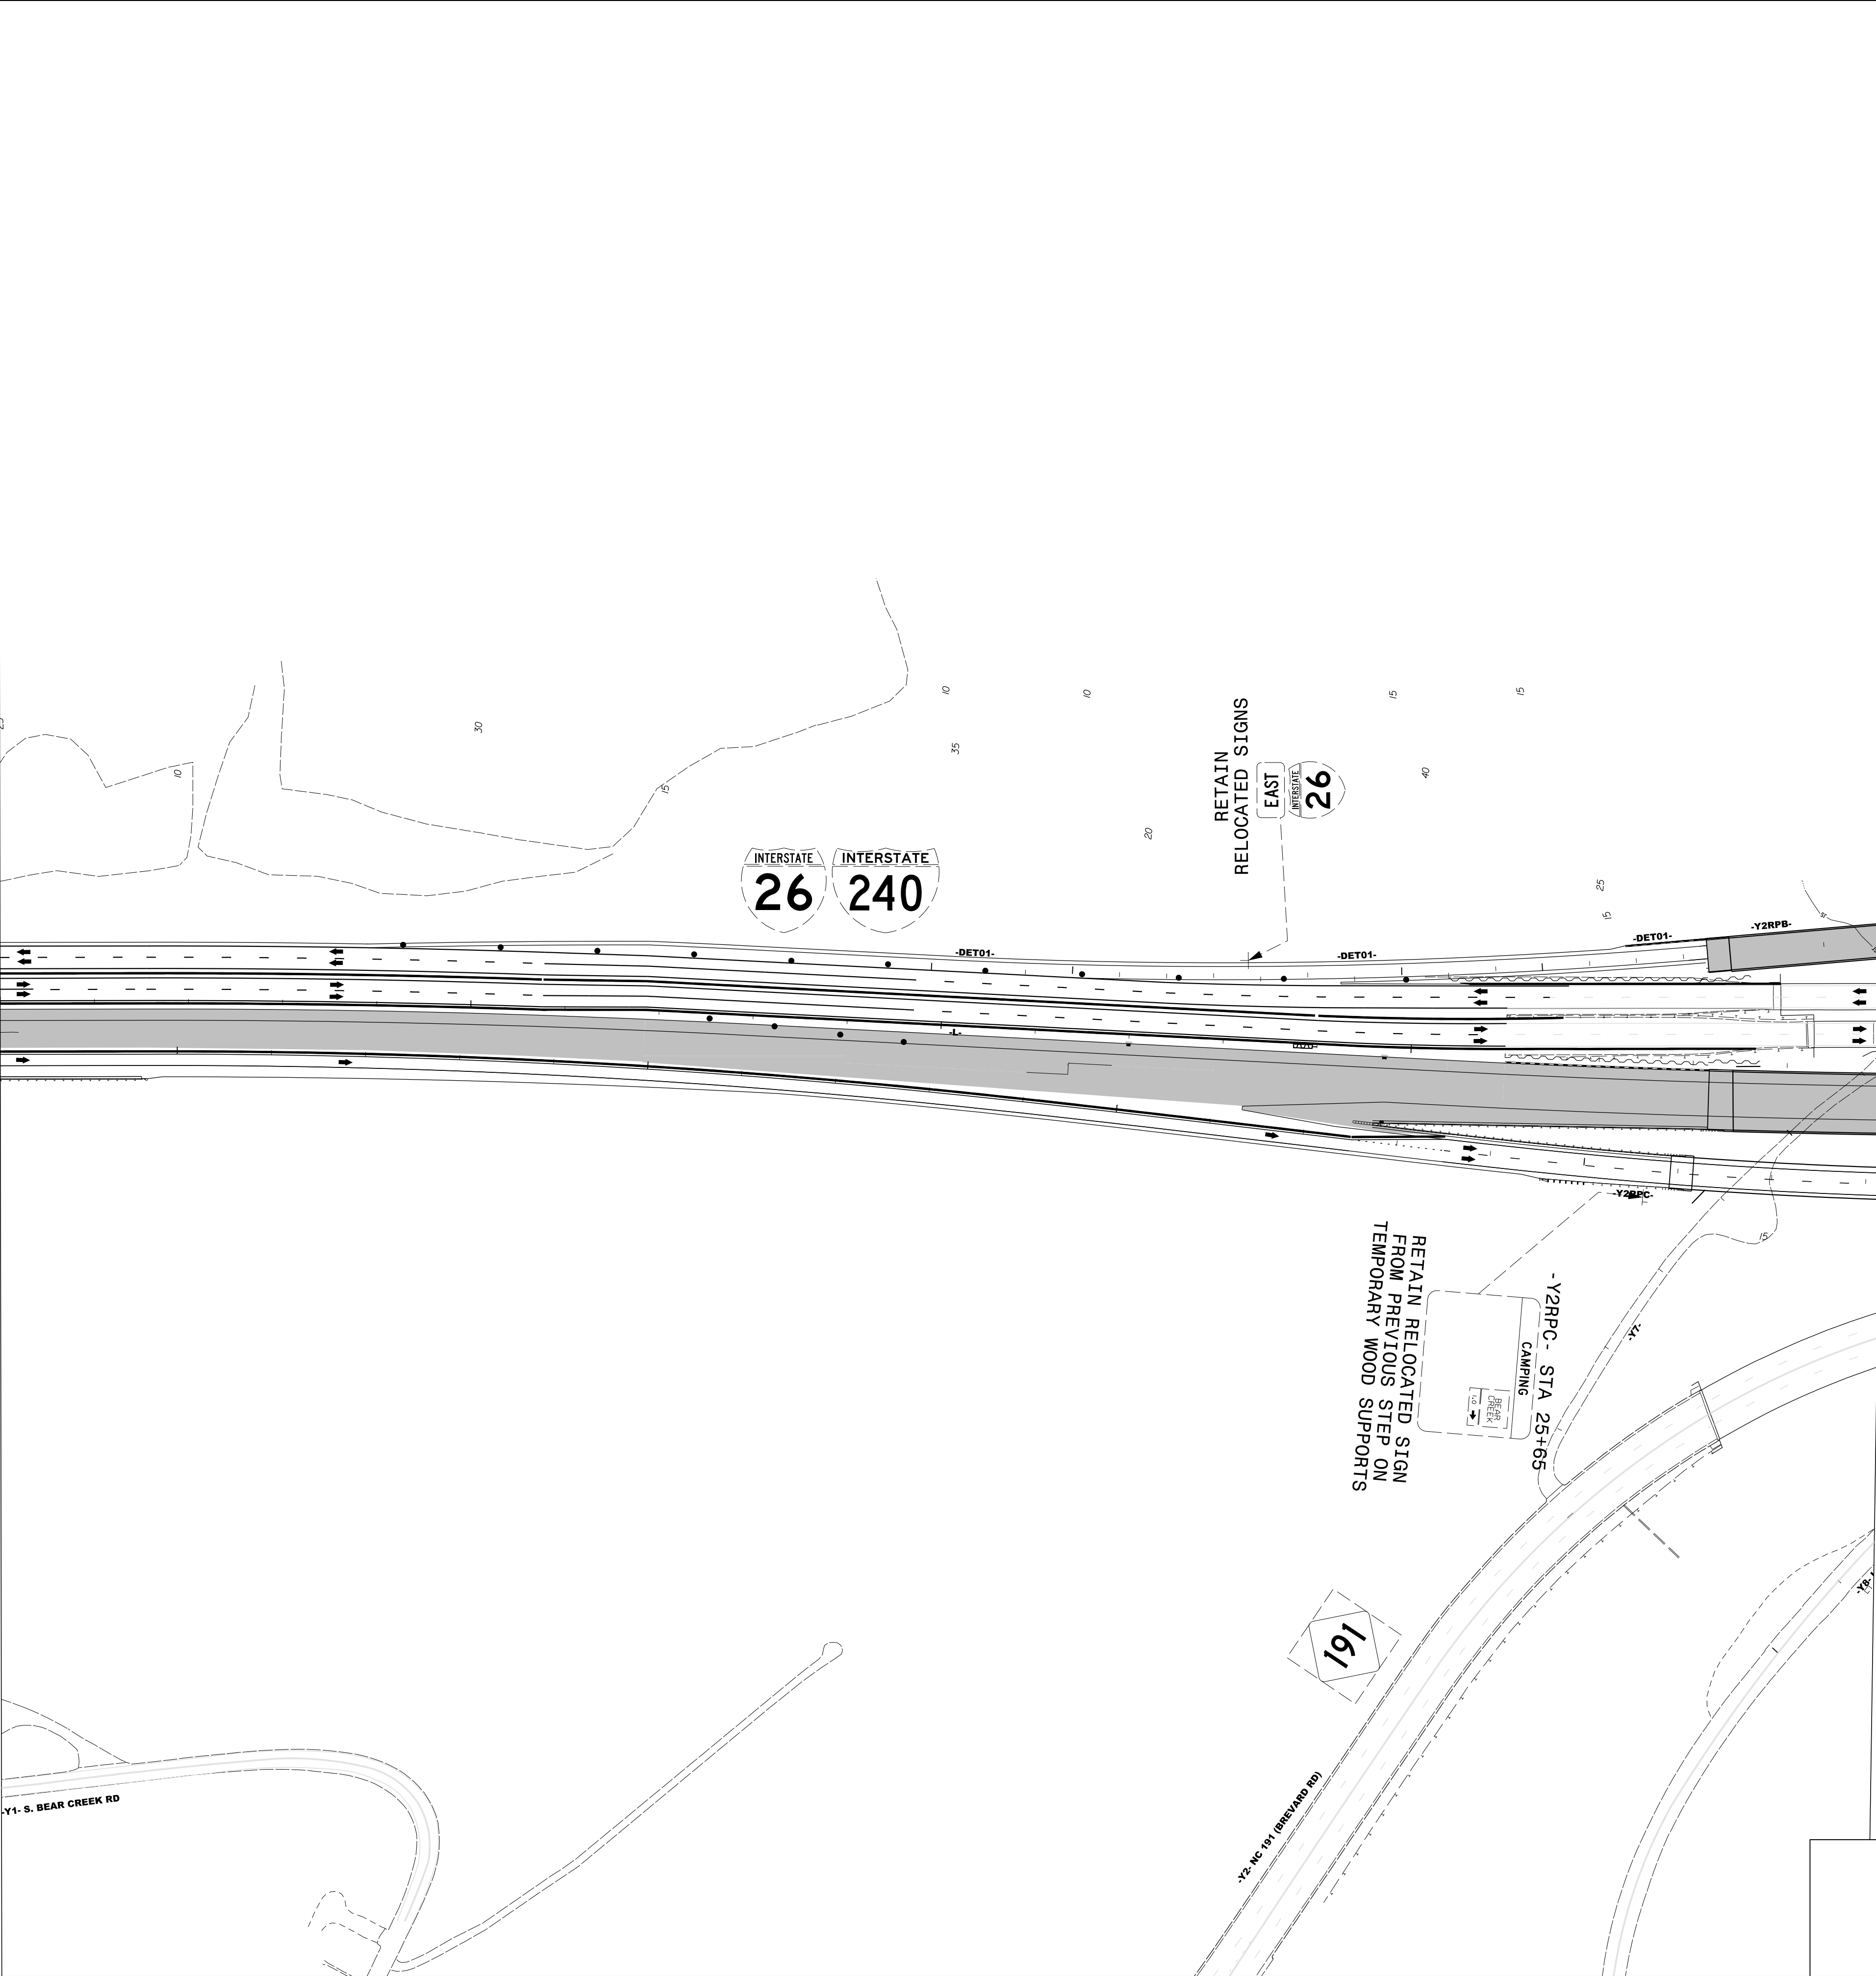

PROJECT NAME	SHEET NO.
I-2513AC	TMP-93
APPROVED: <i>Betsy L. Watson</i> DocuSigned by: 35E67BB34F9743F...	
DATE: 8/7/2026	
SEAL	
DOCUMENT NOT CONSIDERED FINAL UNLESS ALL SIGNATURES COMPLETED	
801 Jones Franklin Road Suite 300 Raleigh, NC 27606 Tel. (919) 851-6866 Fax. (919) 851-7024 License No. F-0672	

TEMPORARY SIGNING
PHASE 1 STEP 4A,4B
-L- STA 25+00 TO 45+00

PROJECT NAME	SHEET NO.
I -2513AC	TMP -94
DocuSigned by: <i>Betsy L. Watson</i> 35E67BB34F8743F...	
APPROVED	
DATE: 8/7/2026	
SEAL	
	
DOCUMENT NOT CONSIDERED FINAL UNLESS ALL SIGNATURES COMPLETED	
	
801 Jones Franklin Road Suite 300 Raleigh, NC 27606	
Tel. (919) 851-6866 Fax. (919) 851-7024 License No. F-0672	

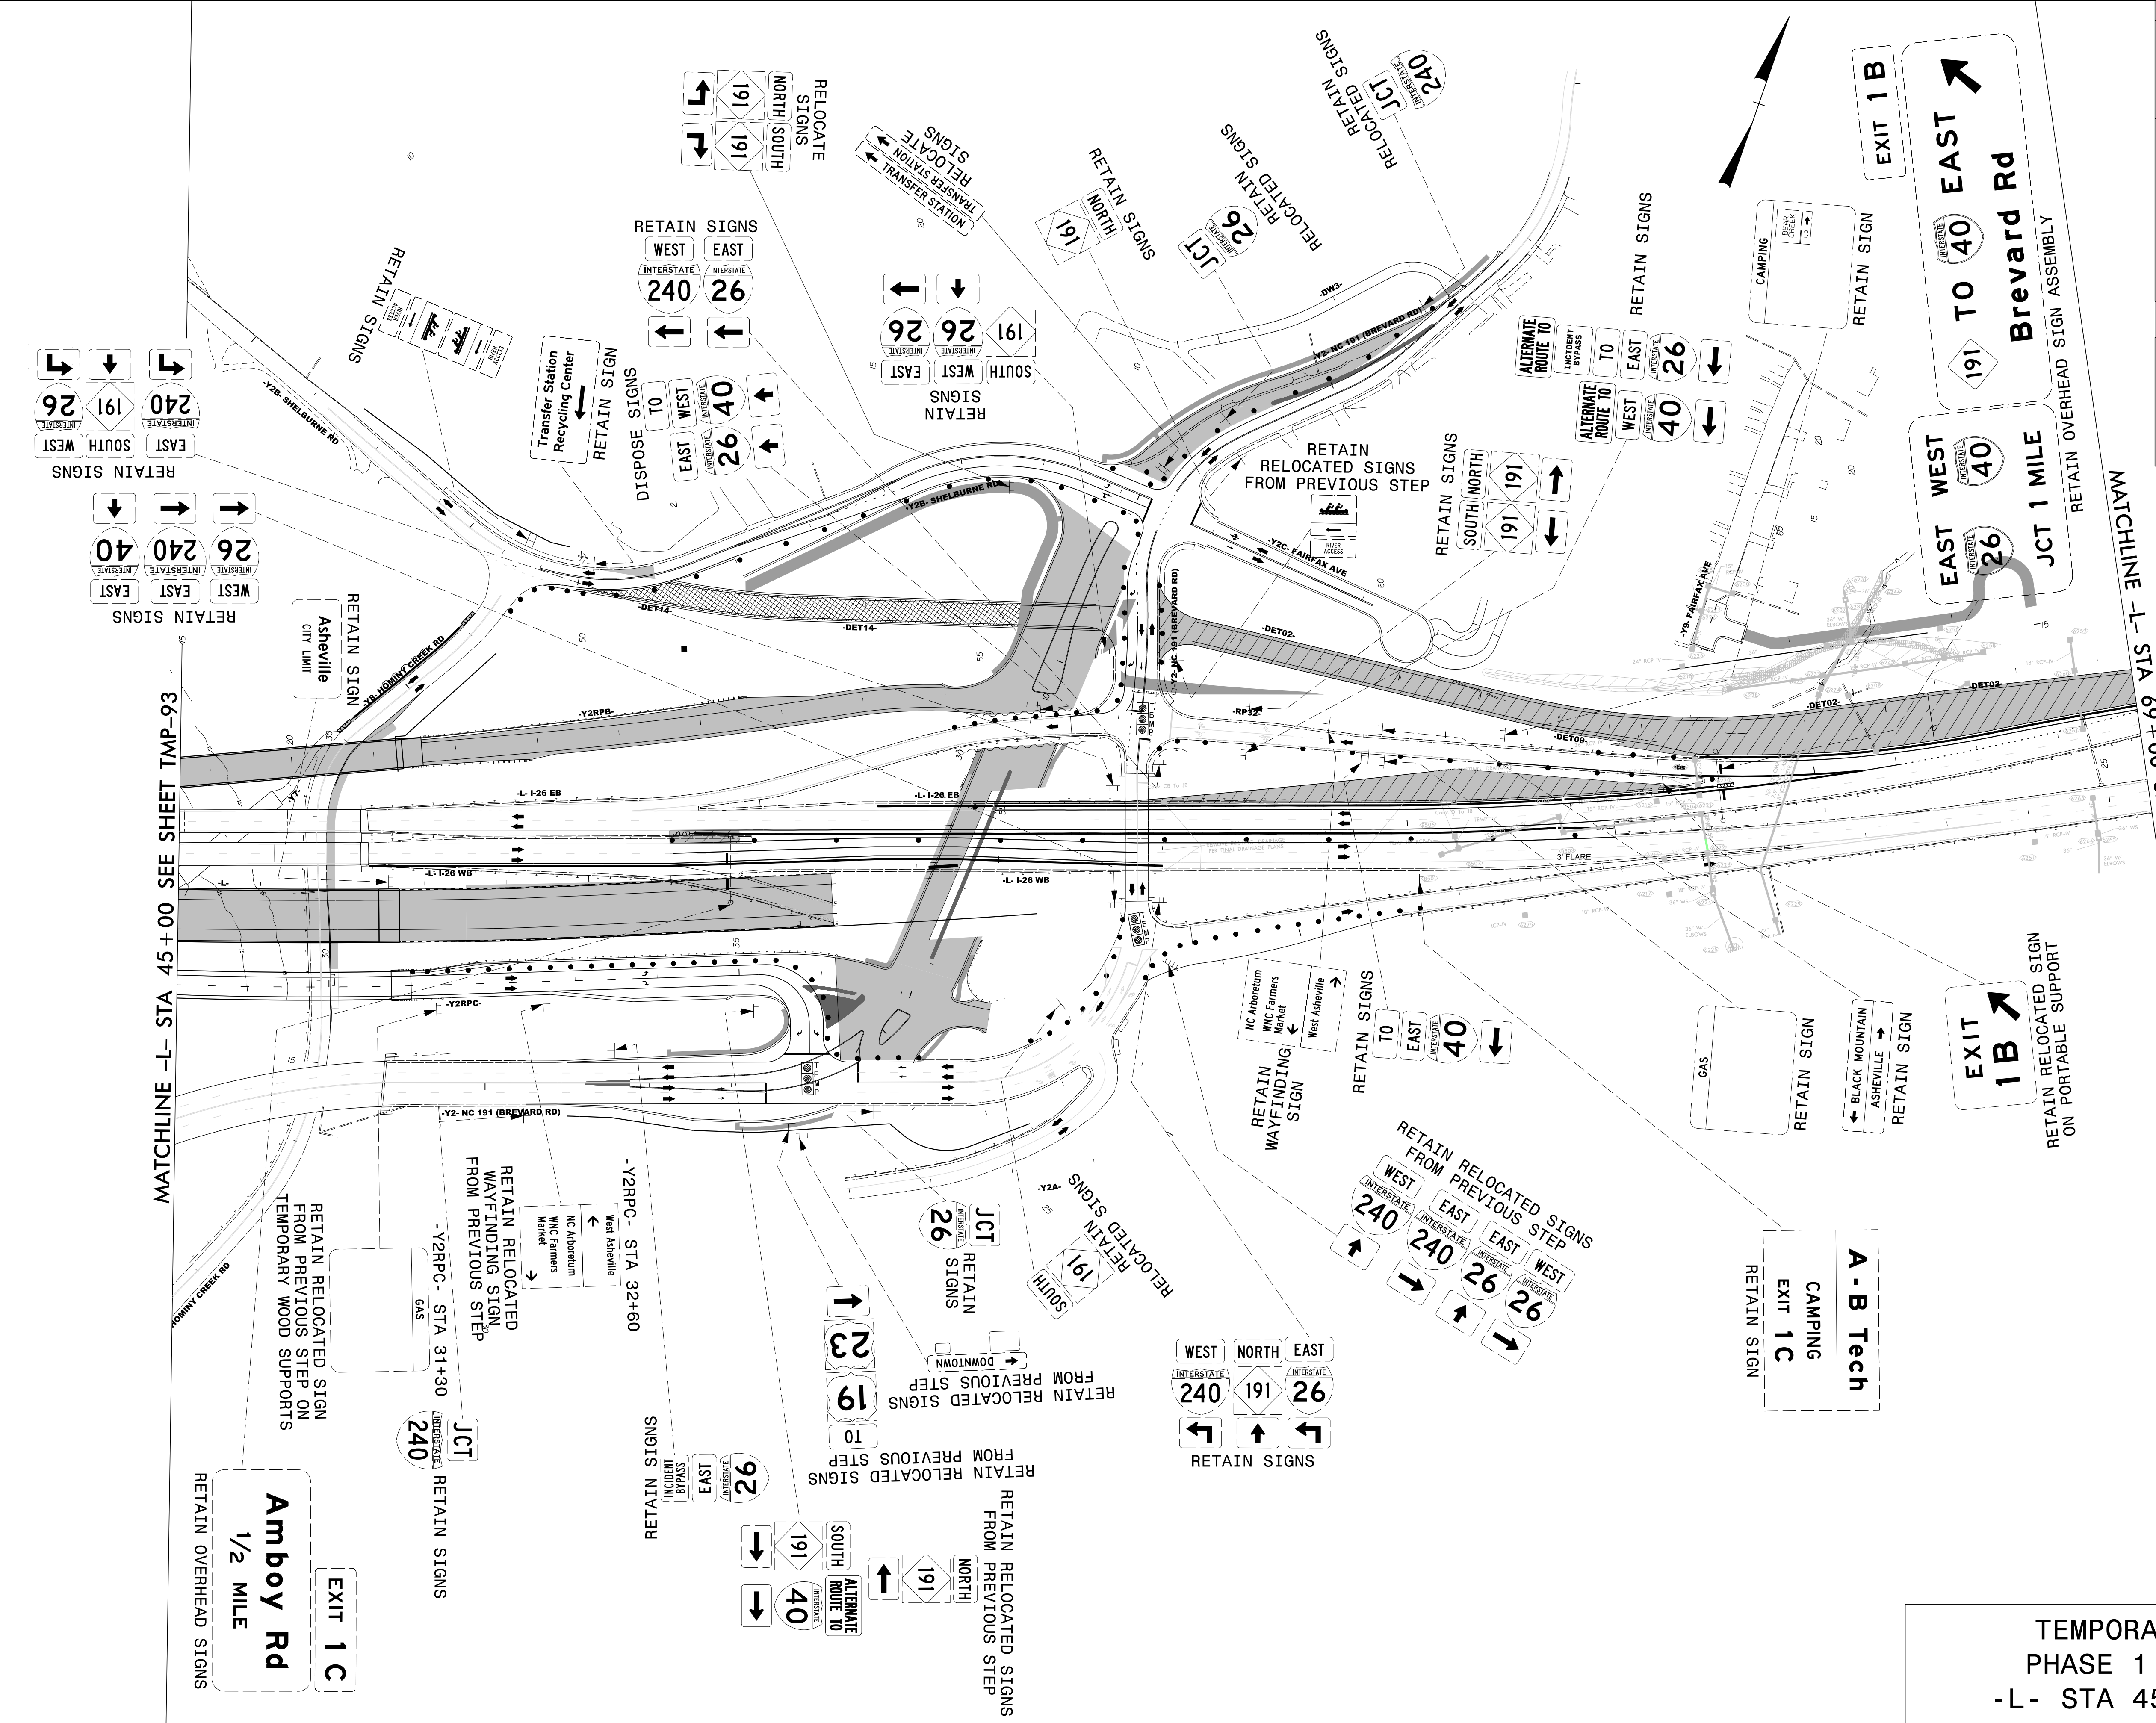

8/7/2026
c:\pwworking\vaecom_ds2\l_na_2020\d0279892\I-2513AC_TMP_94_PHASE_01_STEP_04A.dgn
angood

TEMPORARY SIGNING
PHASE 1 STEP 4A,4B
-L- STA 45+00 TO 69+00

PROJECT NAME

I - 2513AC

SHEET NO.

TMP - 95

DocuSigned by:

Betsy L. Watson

APPROVED

35667B834F8743F...

DATE:

8/9/2026

SEAL

NORTH CAROLINA

PROFESSIONAL

SEAL

29449

ENGINEER

BETSY L. WATSON

DOCUMENT NOT CONSIDERED FINAL

UNLESS ALL SIGNATURES COMPLETED

Stantec

801 Jones Franklin Road


Suite 300

Raleigh, NC 27606


Tel. (919) 851-6866

Fax. (919) 851-7024

License No. F-0672

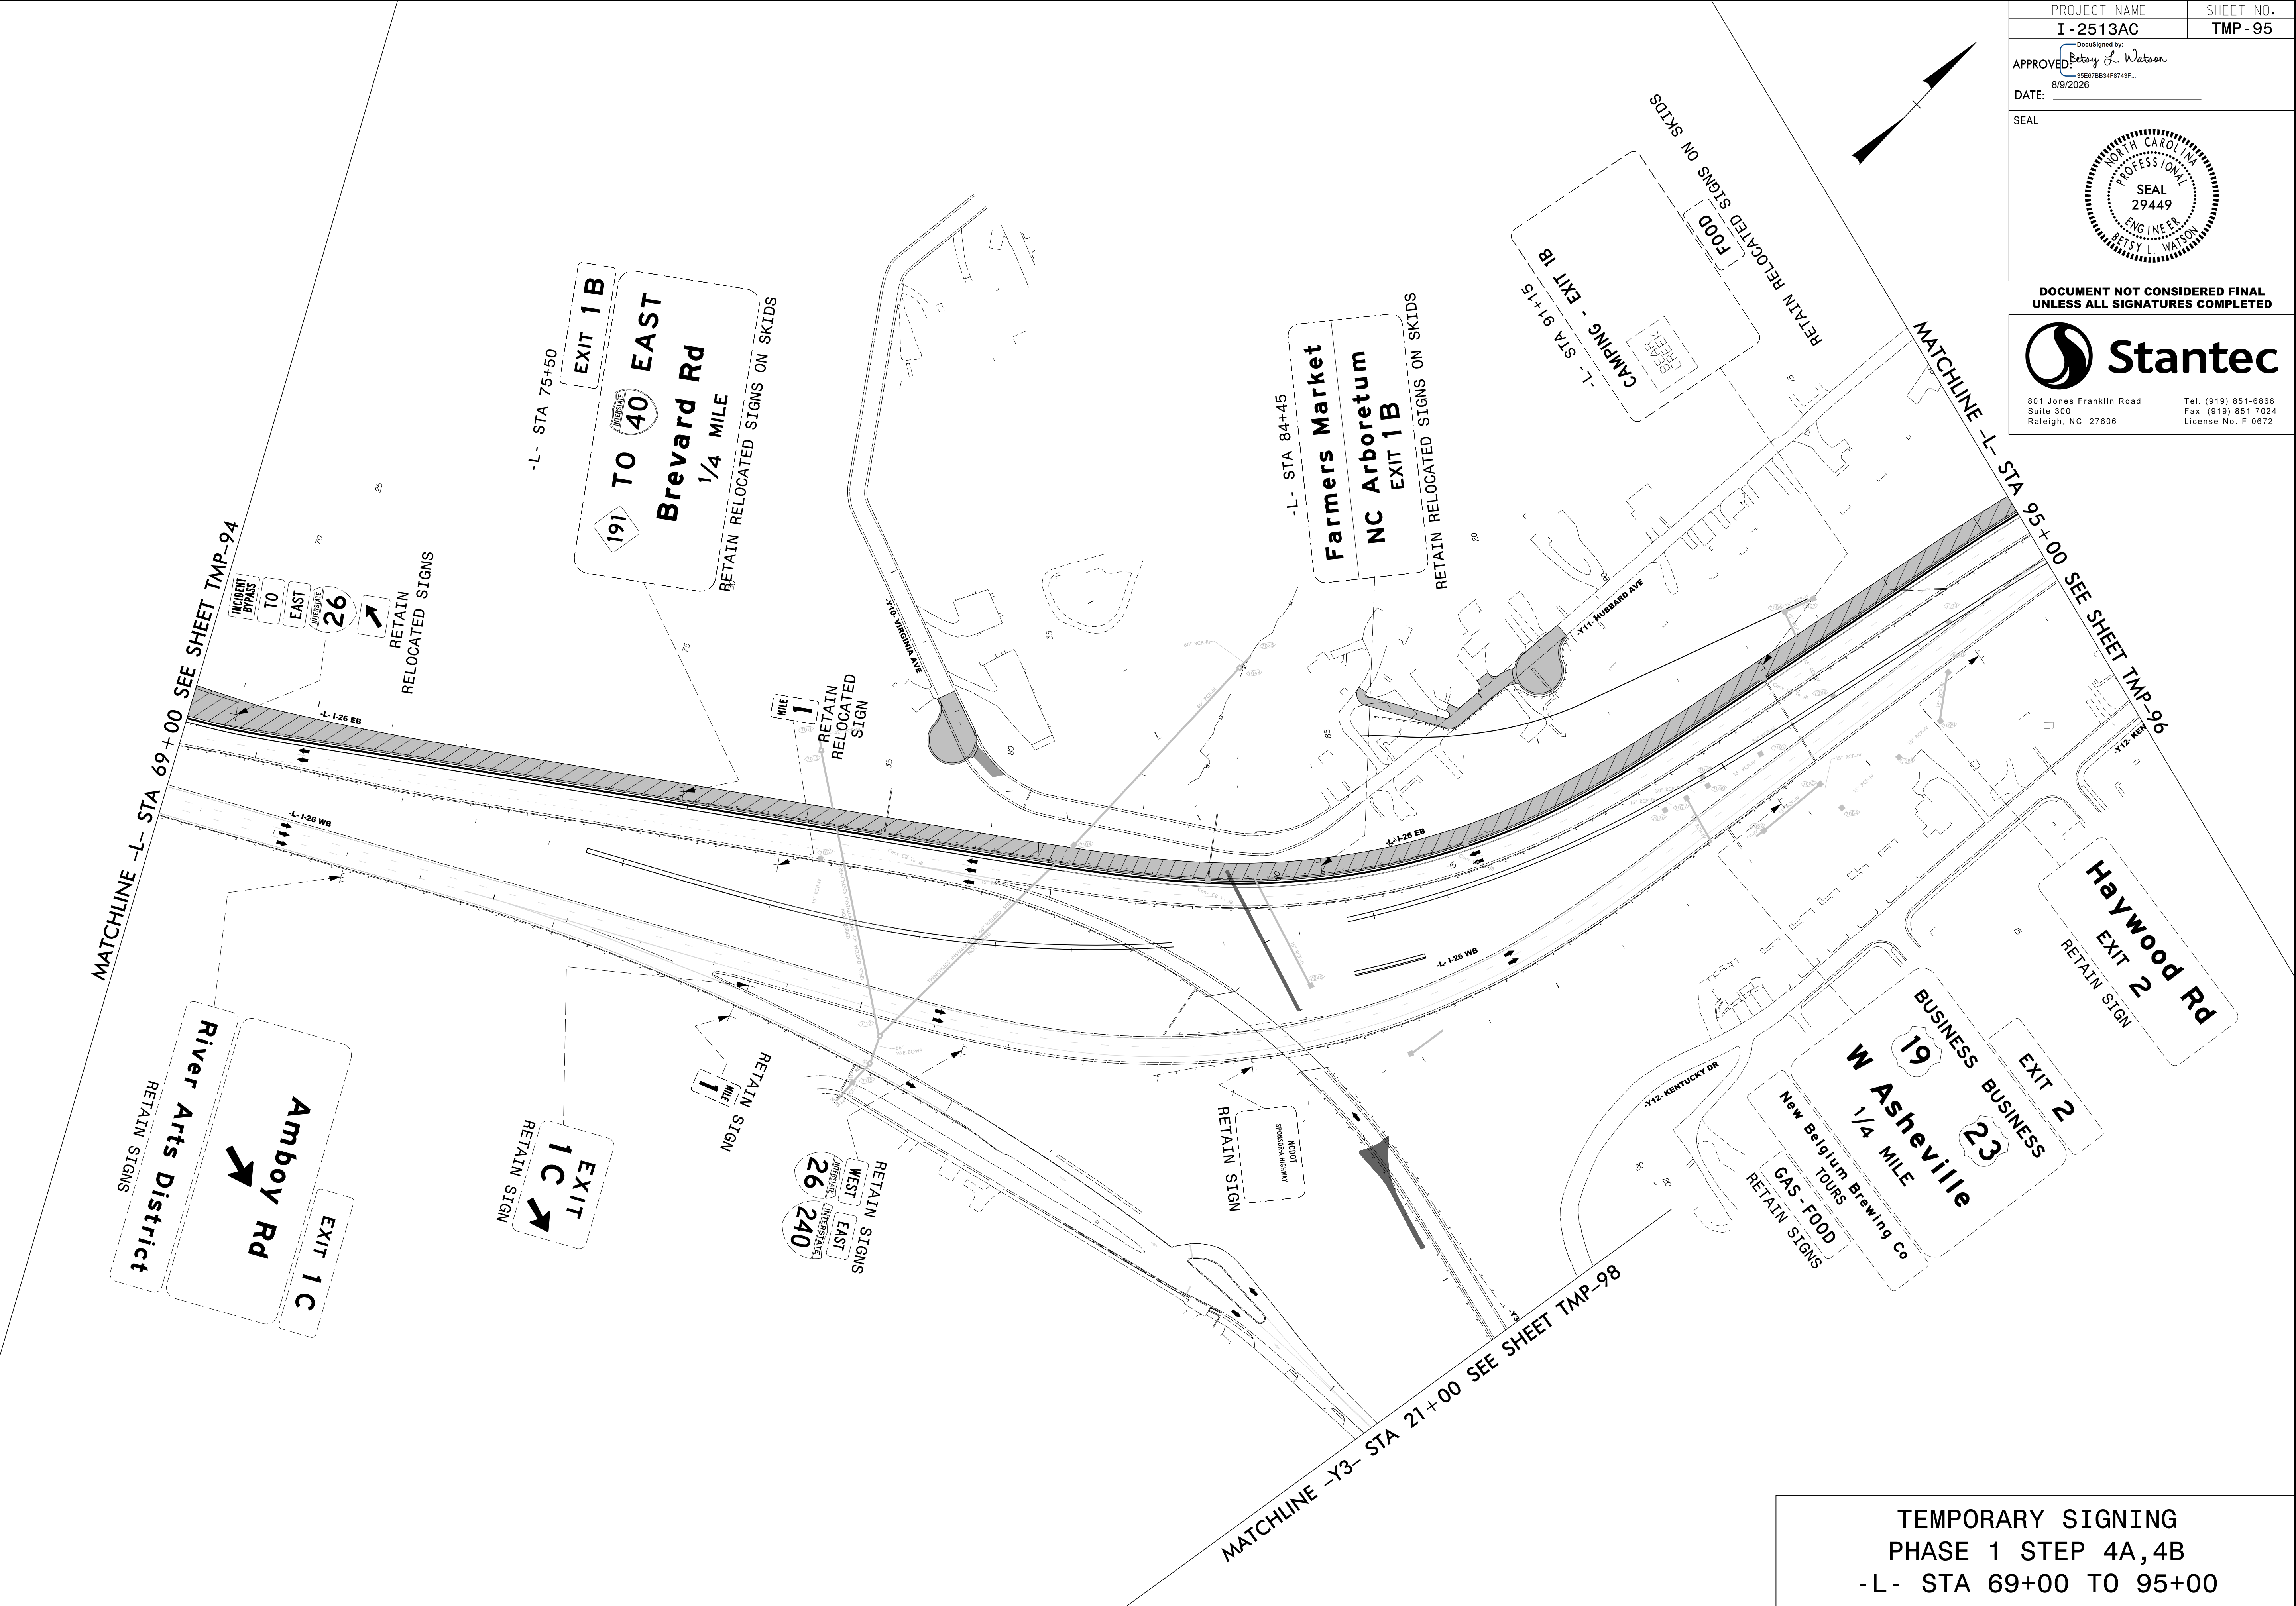


PROJECT NAME	SHEET NO.
I -2513AC	TMP -96
DocuSigned by: <i>Betsy L. Watson</i> 35E67BB34F8743F...	
APPROVED	
DATE: 8/7/2026	
SEAL	
	
DOCUMENT NOT CONSIDERED FINAL UNLESS ALL SIGNATURES COMPLETED	
	
801 Jones Franklin Road Suite 300 Raleigh, NC 27606	
Tel. (919) 851-6866 Fax. (919) 851-7024 License No. F-0672	

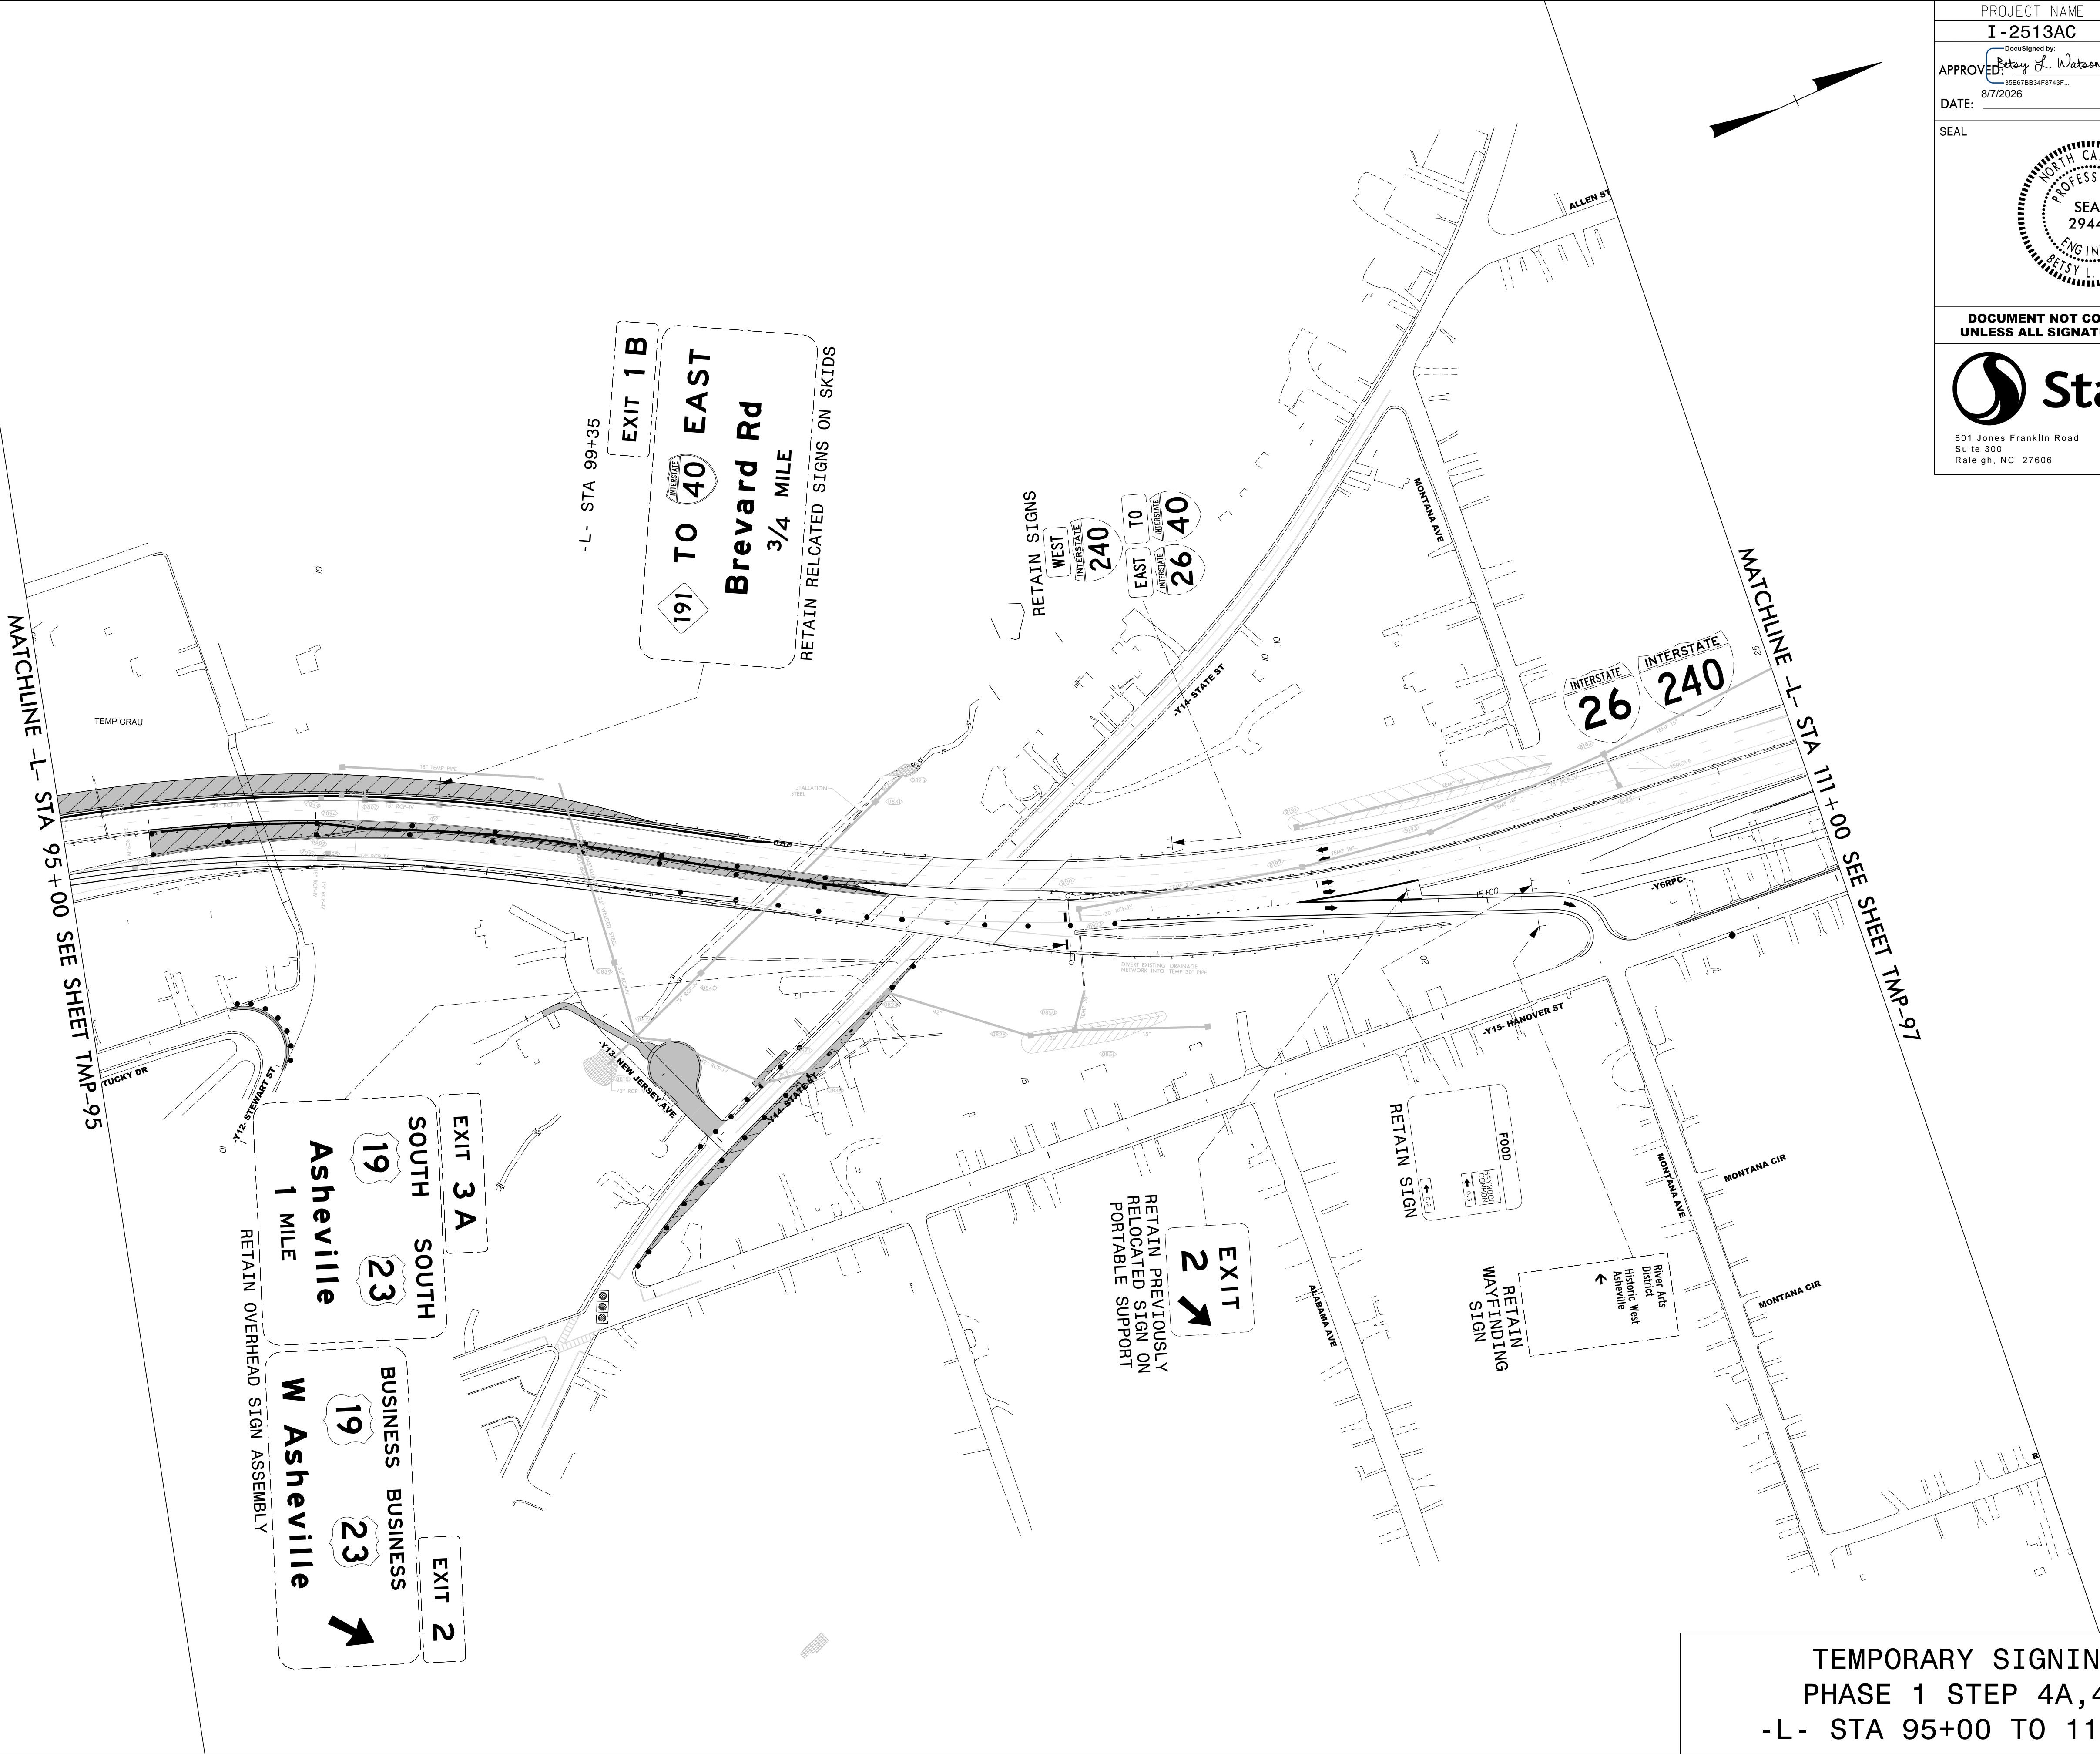

TEMPORARY SIGNING
PHASE 1 STEP 4A, 4B
-L- STA 95+00 TO 111+00


PROJECT NAME	SHEET NO.
I -2513AC	TMP -97
APPROVED: <i>Betsy L. Watson</i> 35E67BB34F9743F...	
DATE: 8/7/2026	
SEAL	
	
DOCUMENT NOT CONSIDERED FINAL UNLESS ALL SIGNATURES COMPLETED	
	
801 Jones Franklin Road Suite 300 Raleigh, NC 27606	
Tel. (919) 851-6866 Fax. (919) 851-7024 License No. F-0672	

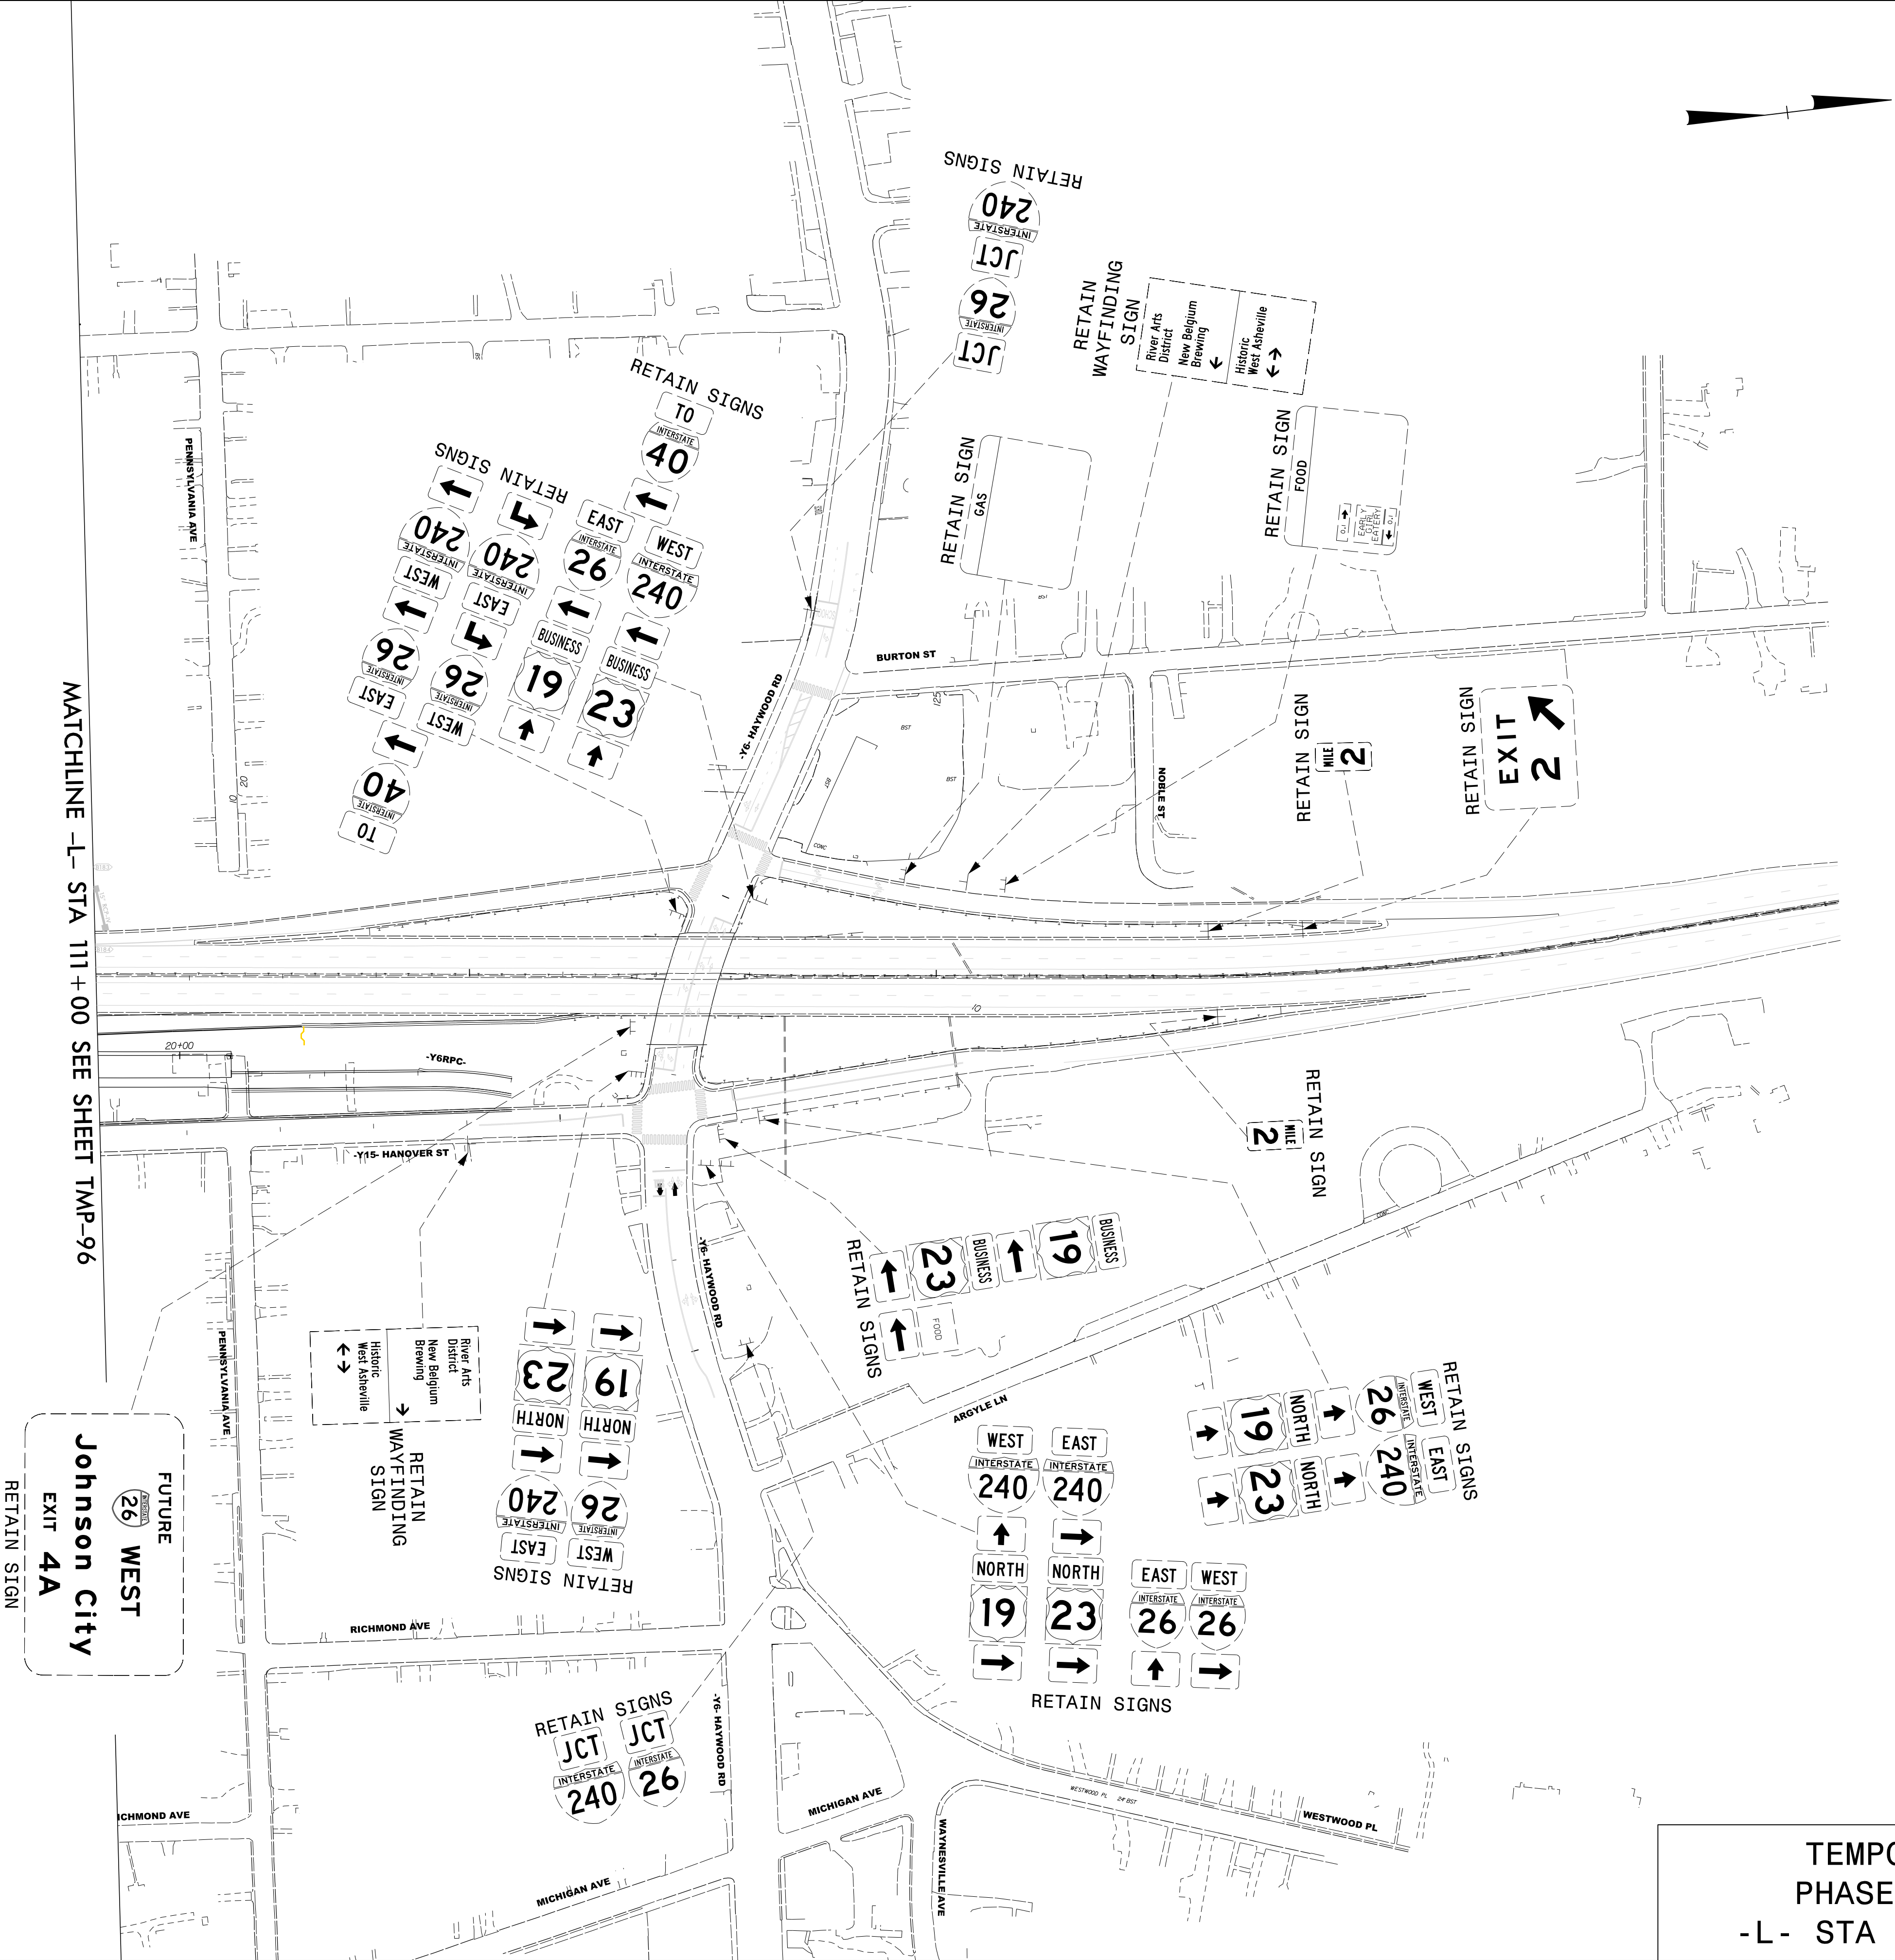


TEMPORARY SIGNING
PHASE 1 STEP 4A,4B
-L- STA 111+00 TO 134+73

8/7/2026
c:\pwworking\aecom\ds2\nd_2020\d0279892\I-2513AC_TMP_98_PHASE_01_STEP_04A.dgn
angood


MATCHLINE -Y3- STA 21+00 SEE SHEET TMP-95

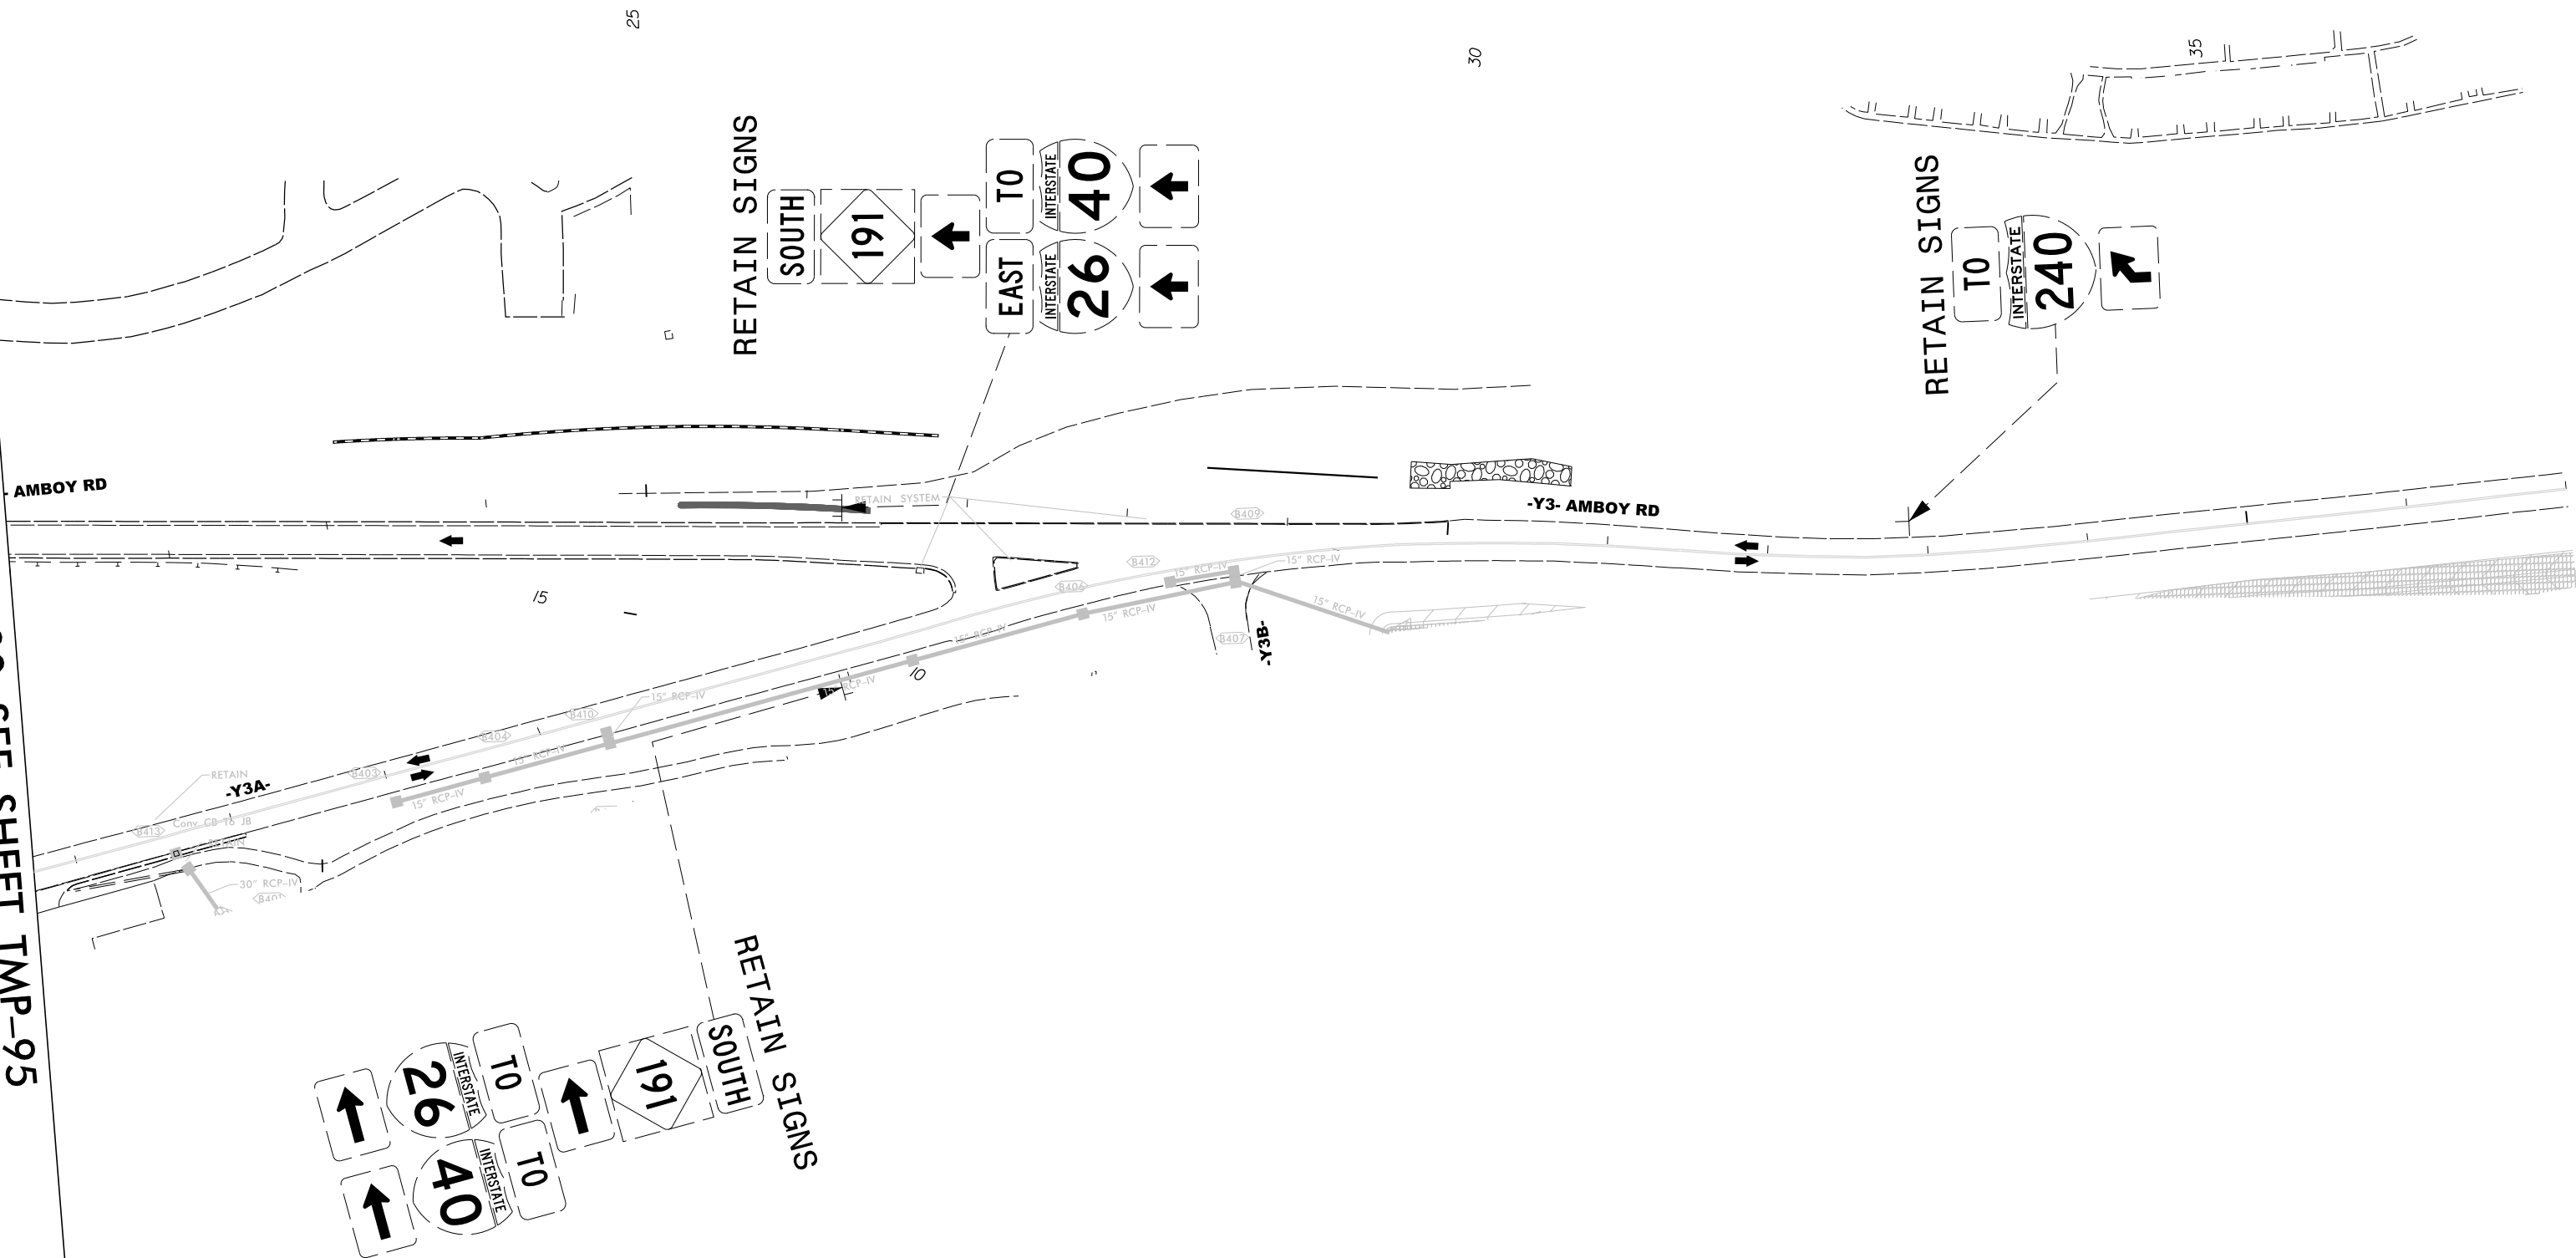

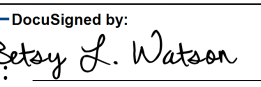PROJECT NAME	SHEET NO.
I -2513AC	TMP -98
APPROVED:  35E67BB34F9743F...	
DATE: 8/7/2026	
SEAL 	
DOCUMENT NOT CONSIDERED FINAL UNLESS ALL SIGNATURES COMPLETED	
 Stantec 801 Jones Franklin Road Suite 300 Raleigh, NC 27606 Tel. (919) 851-6866 Fax. (919) 851-7024 License No. F-0672	

TEMPORARY SIGNING
PHASE 1 STEP 4A,4B
-Y3- STA 21+00 TO 37+00


PROJECT NAME	SHEET NO.
I -2513AC	TMP -99
DocuSigned by: <i>Patsy L. Watson</i> 35E67BB34F8743F...	
APPROVED	
DATE: 8/7/2026	
SEAL	
DOCUMENT NOT CONSIDERED FINAL UNLESS ALL SIGNATURES COMPLETED	
801 Jones Franklin Road Suite 300 Raleigh, NC 27606	
Tel. (919) 851-6866 Fax. (919) 851-7024 License No. F-0672	

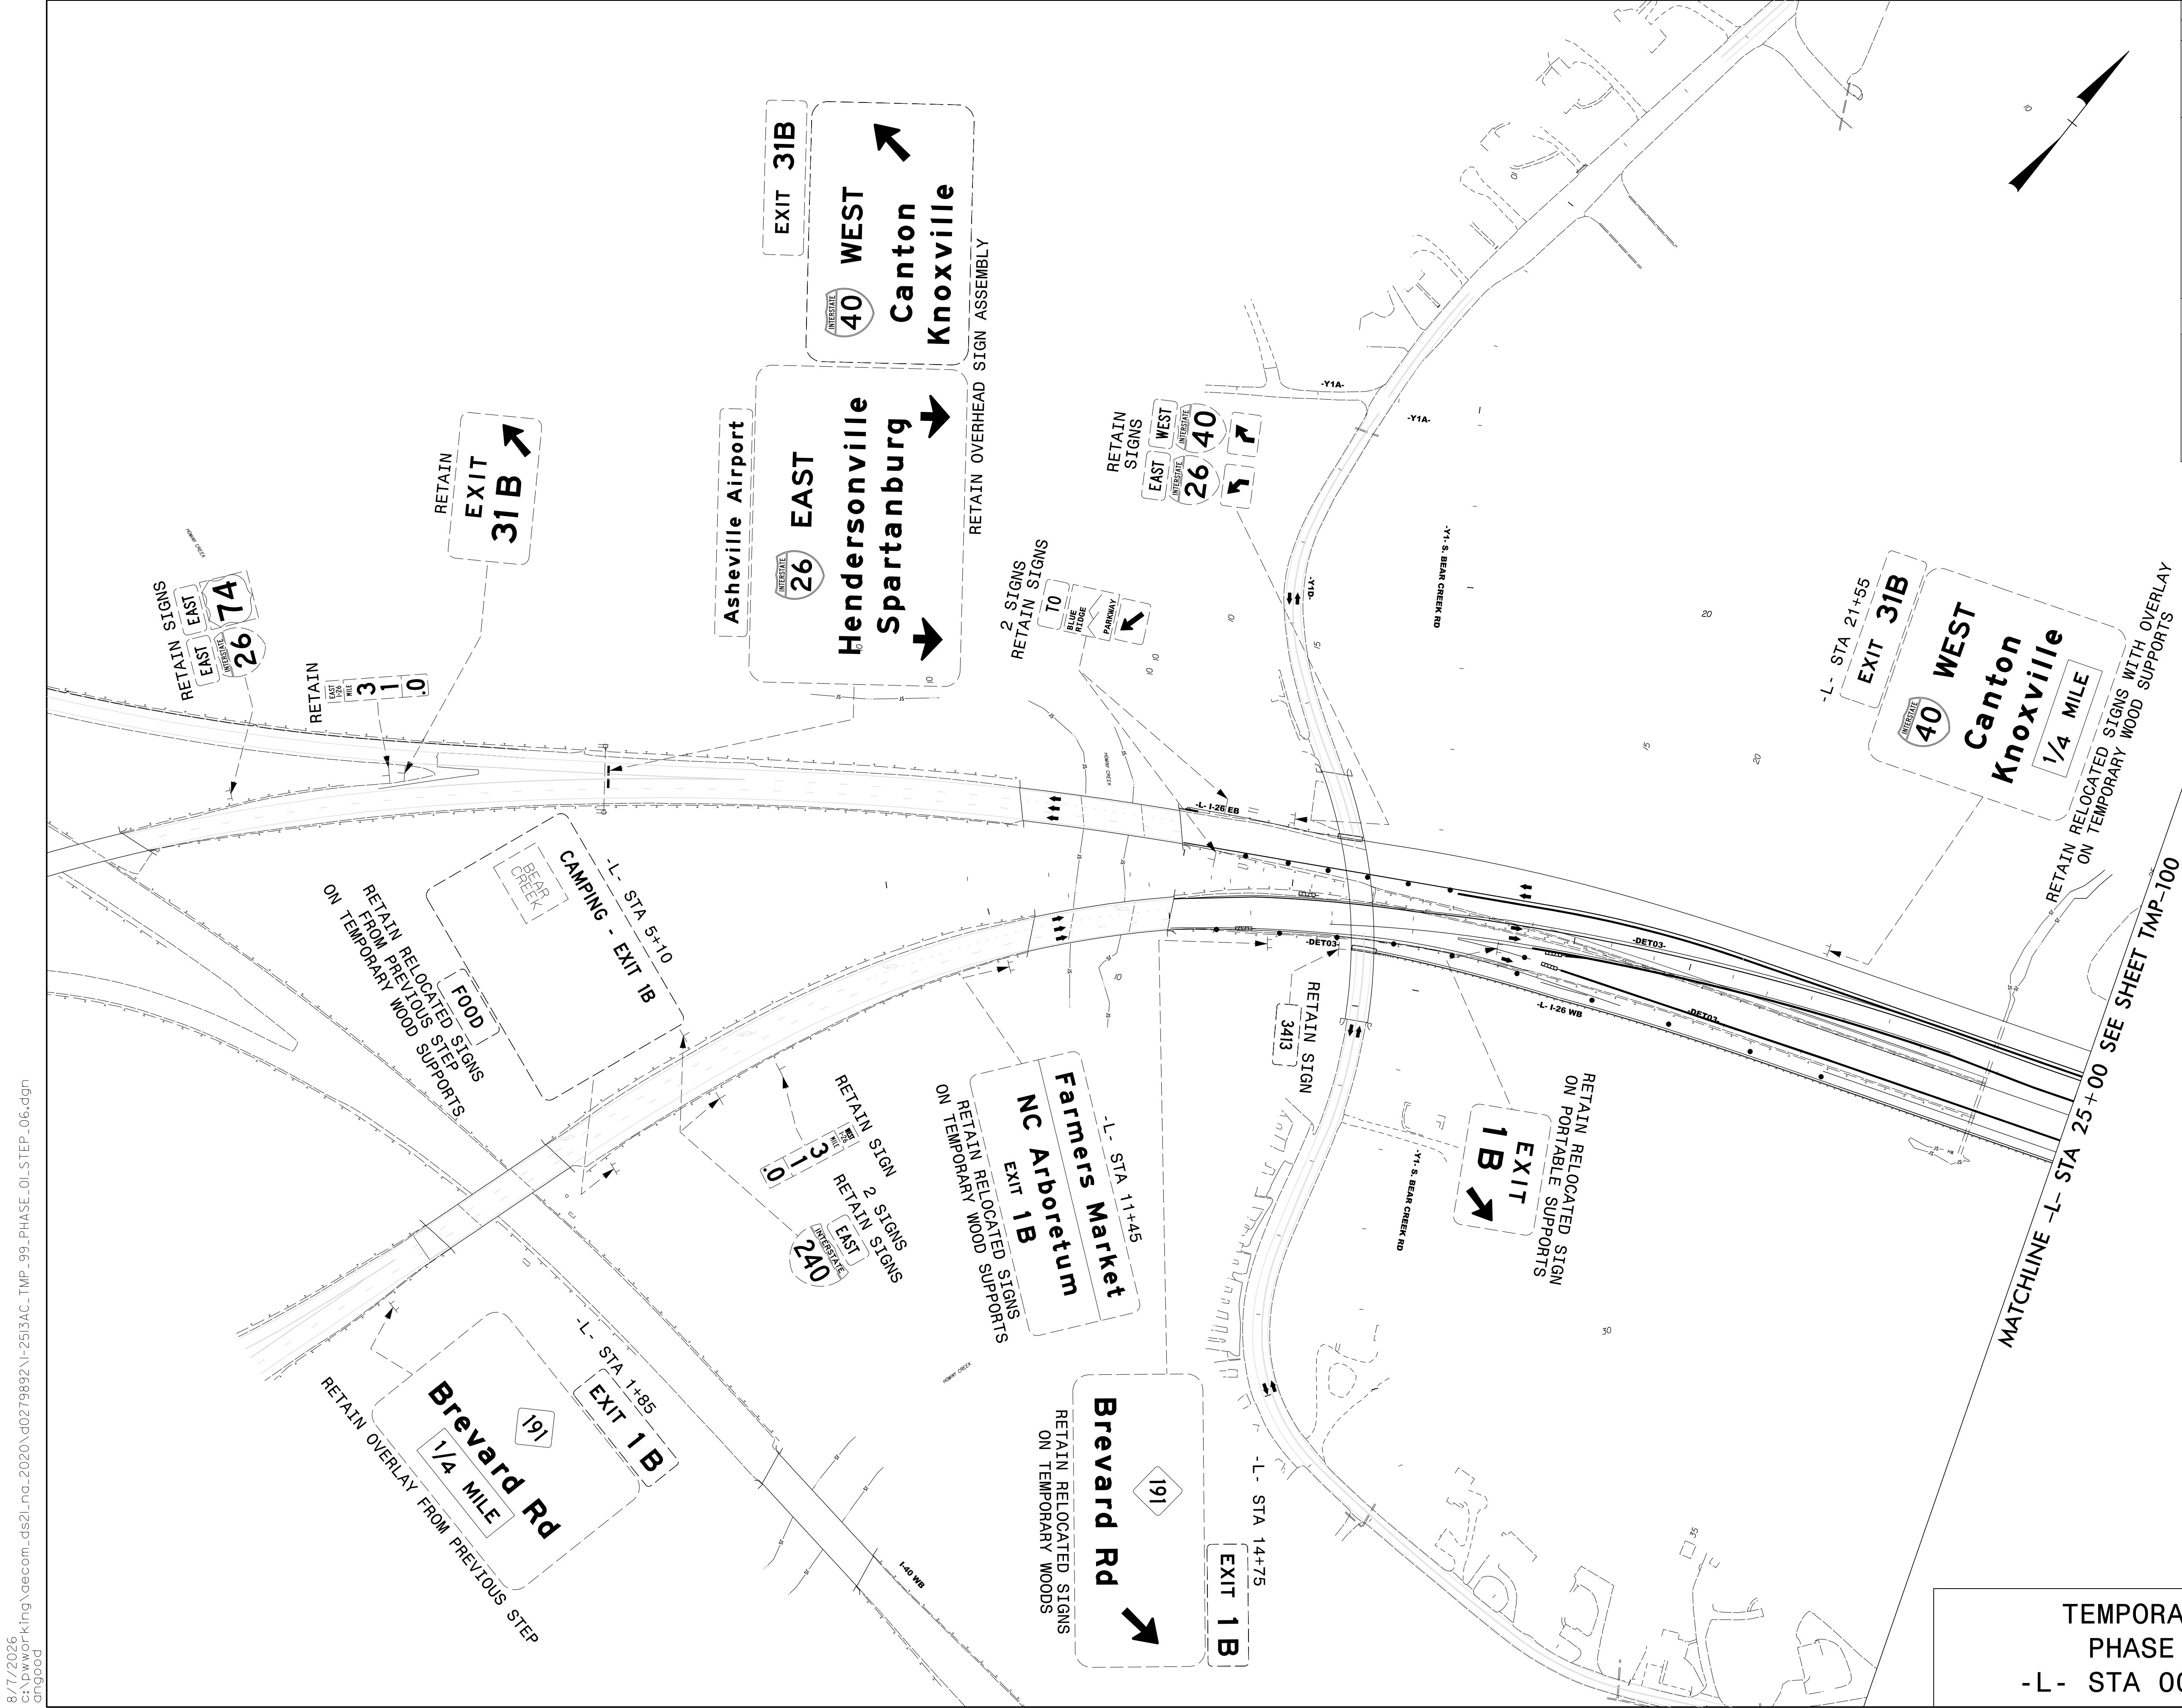

TEMPORARY SIGNING
PHASE 1 STEP 6
-L- STA 00+00 TO 25+00


8/7/2026
c:\pwworking\geocom\ds2\nd_2020\d0279892\I-2513AC_TMP_100_PHASE_01_STEP_06.dgn
angood

MATCHLINE -L- STA 25+00 SEE SHEET TMP-99

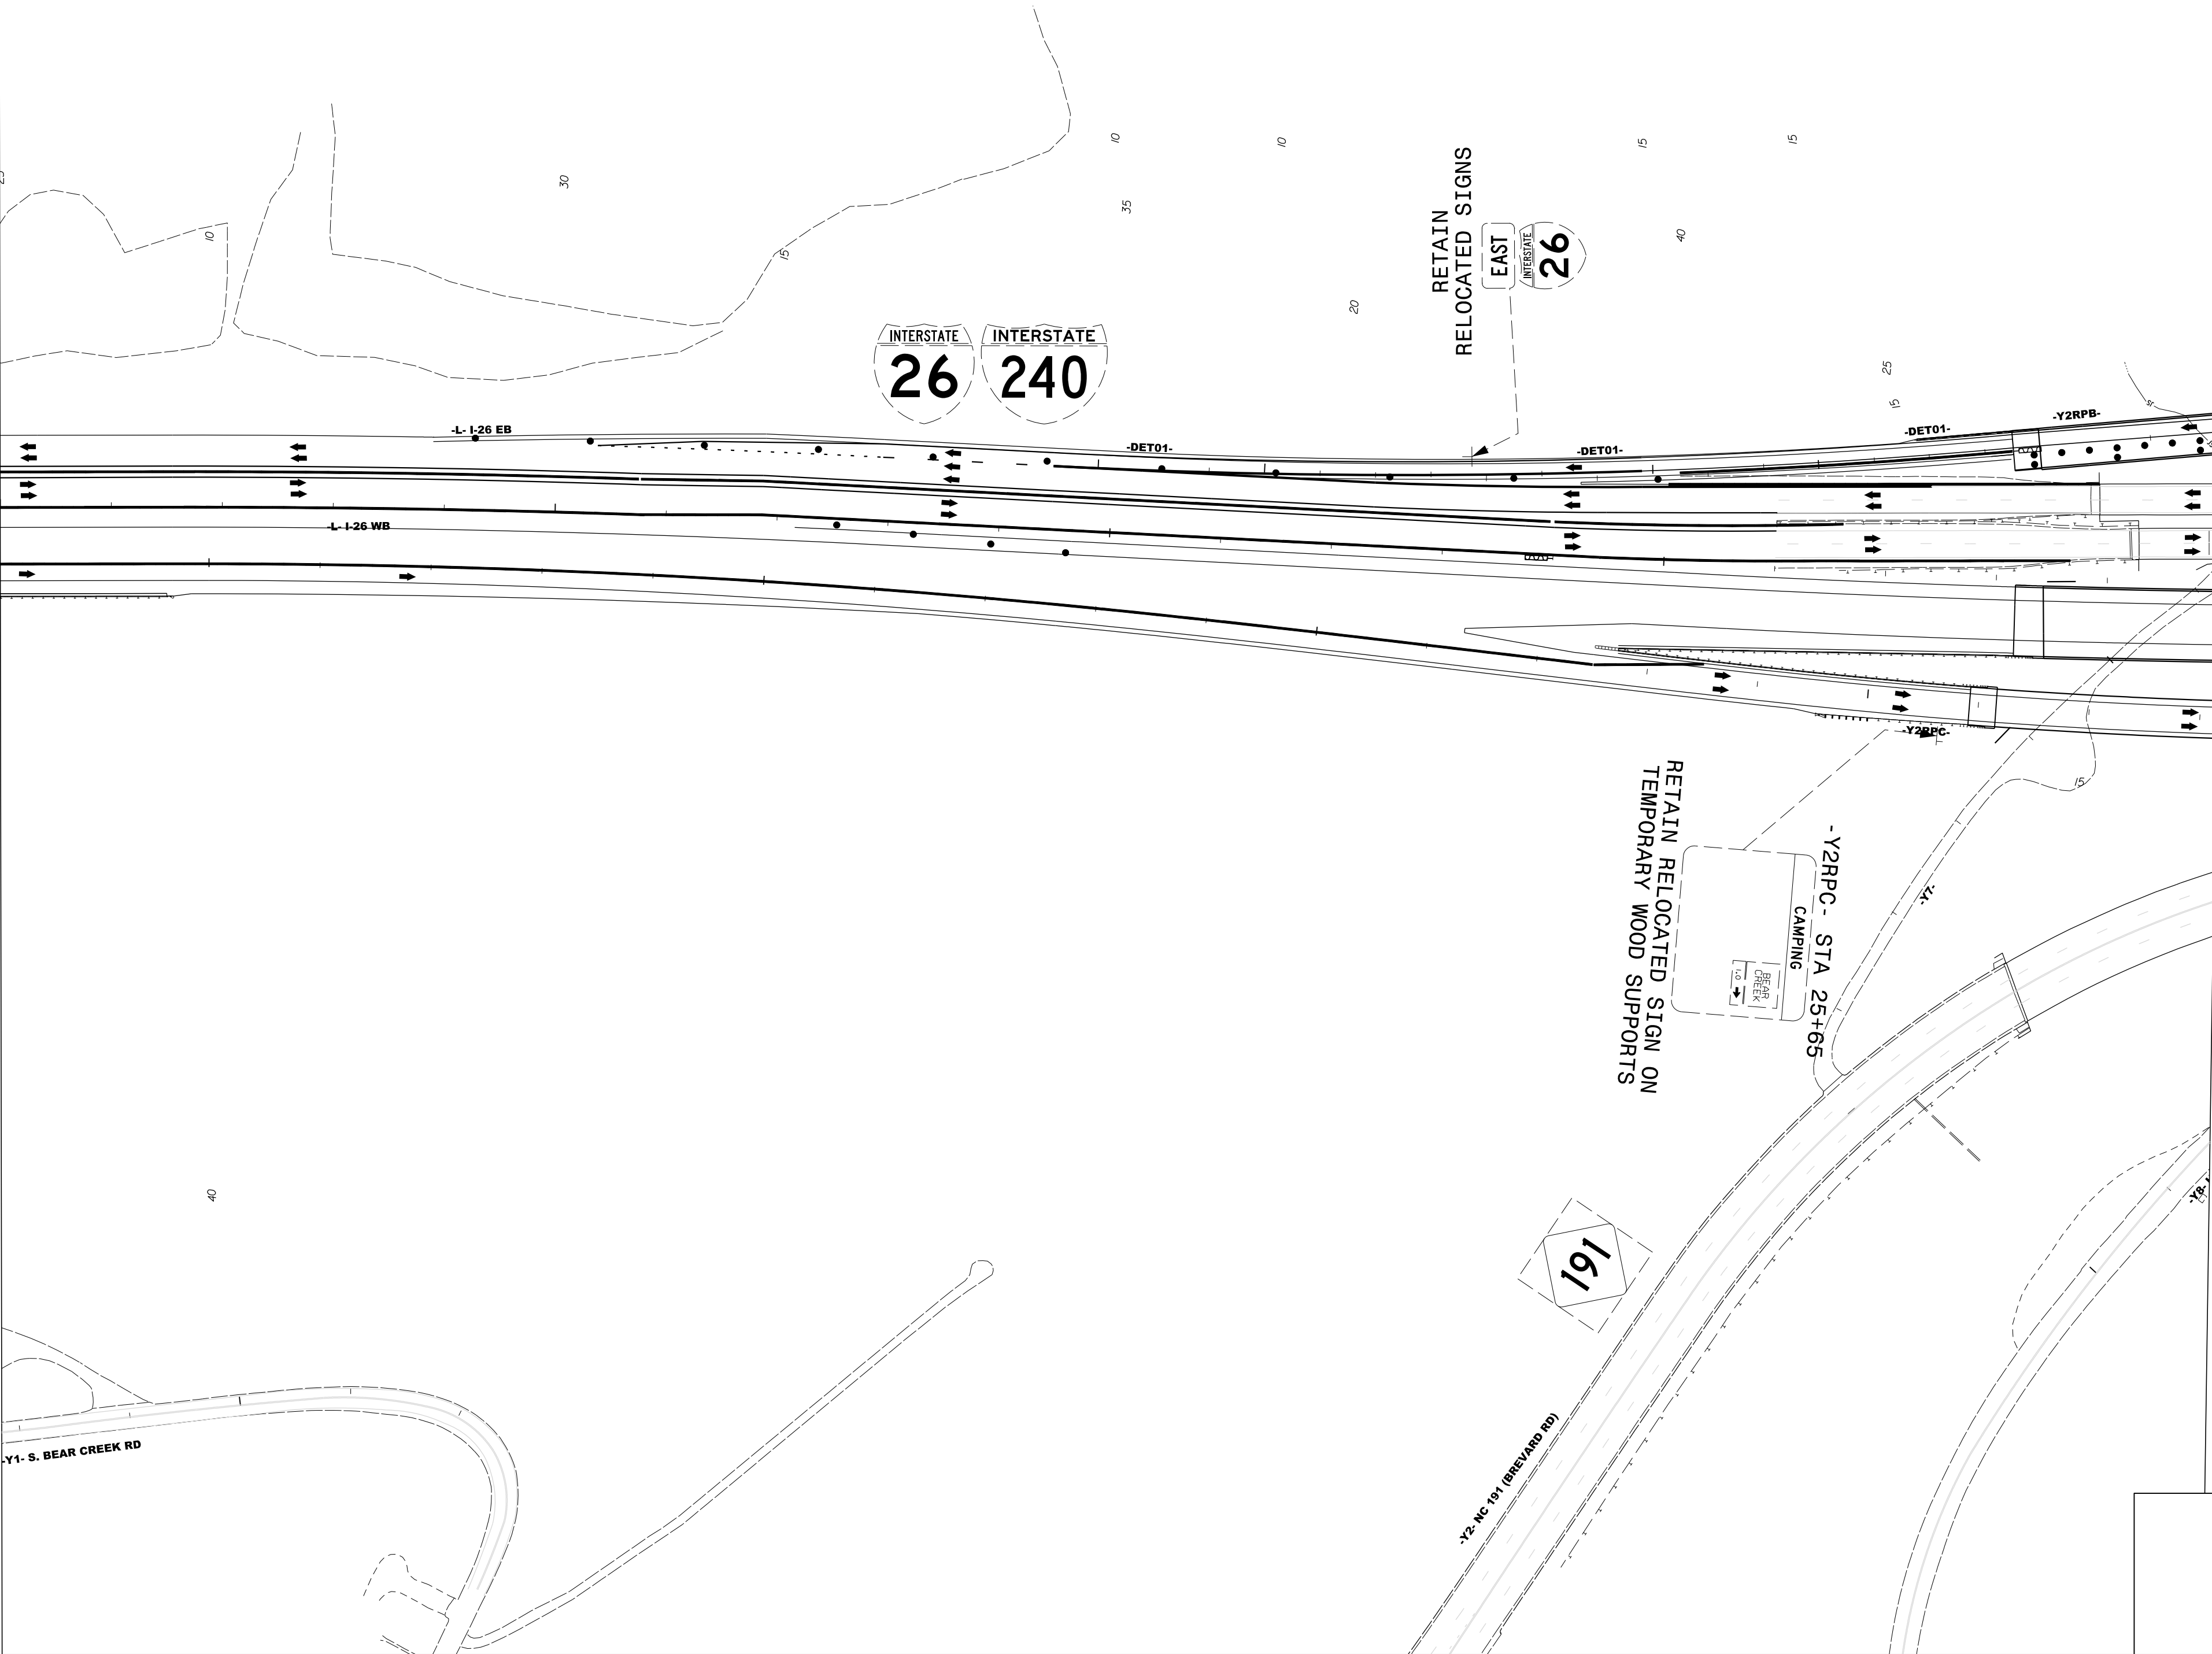



MATCHLINE -L- STA 45+00 SEE SHEET TMP-101


TEMPORARY SIGNING
PHASE 1 STEP 6
-L- STA 25+00 TO 45+00

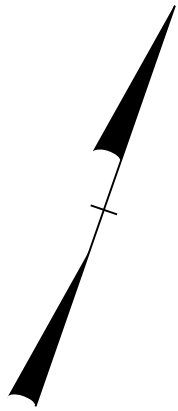


PROJECT NAME	SHEET NO.
I - 2513AC	TMP - 100
DocuSigned by: Betsy L. Watson 35E67BB34F9743F...	
APPROVED	
DATE: 8/7/2026	
SEAL	
DOCUMENT NOT CONSIDERED FINAL UNLESS ALL SIGNATURES COMPLETED	
801 Jones Franklin Road Suite 300 Raleigh, NC 27606	
Tel. (919) 851-6866 Fax. (919) 851-7024 License No. F-0672	

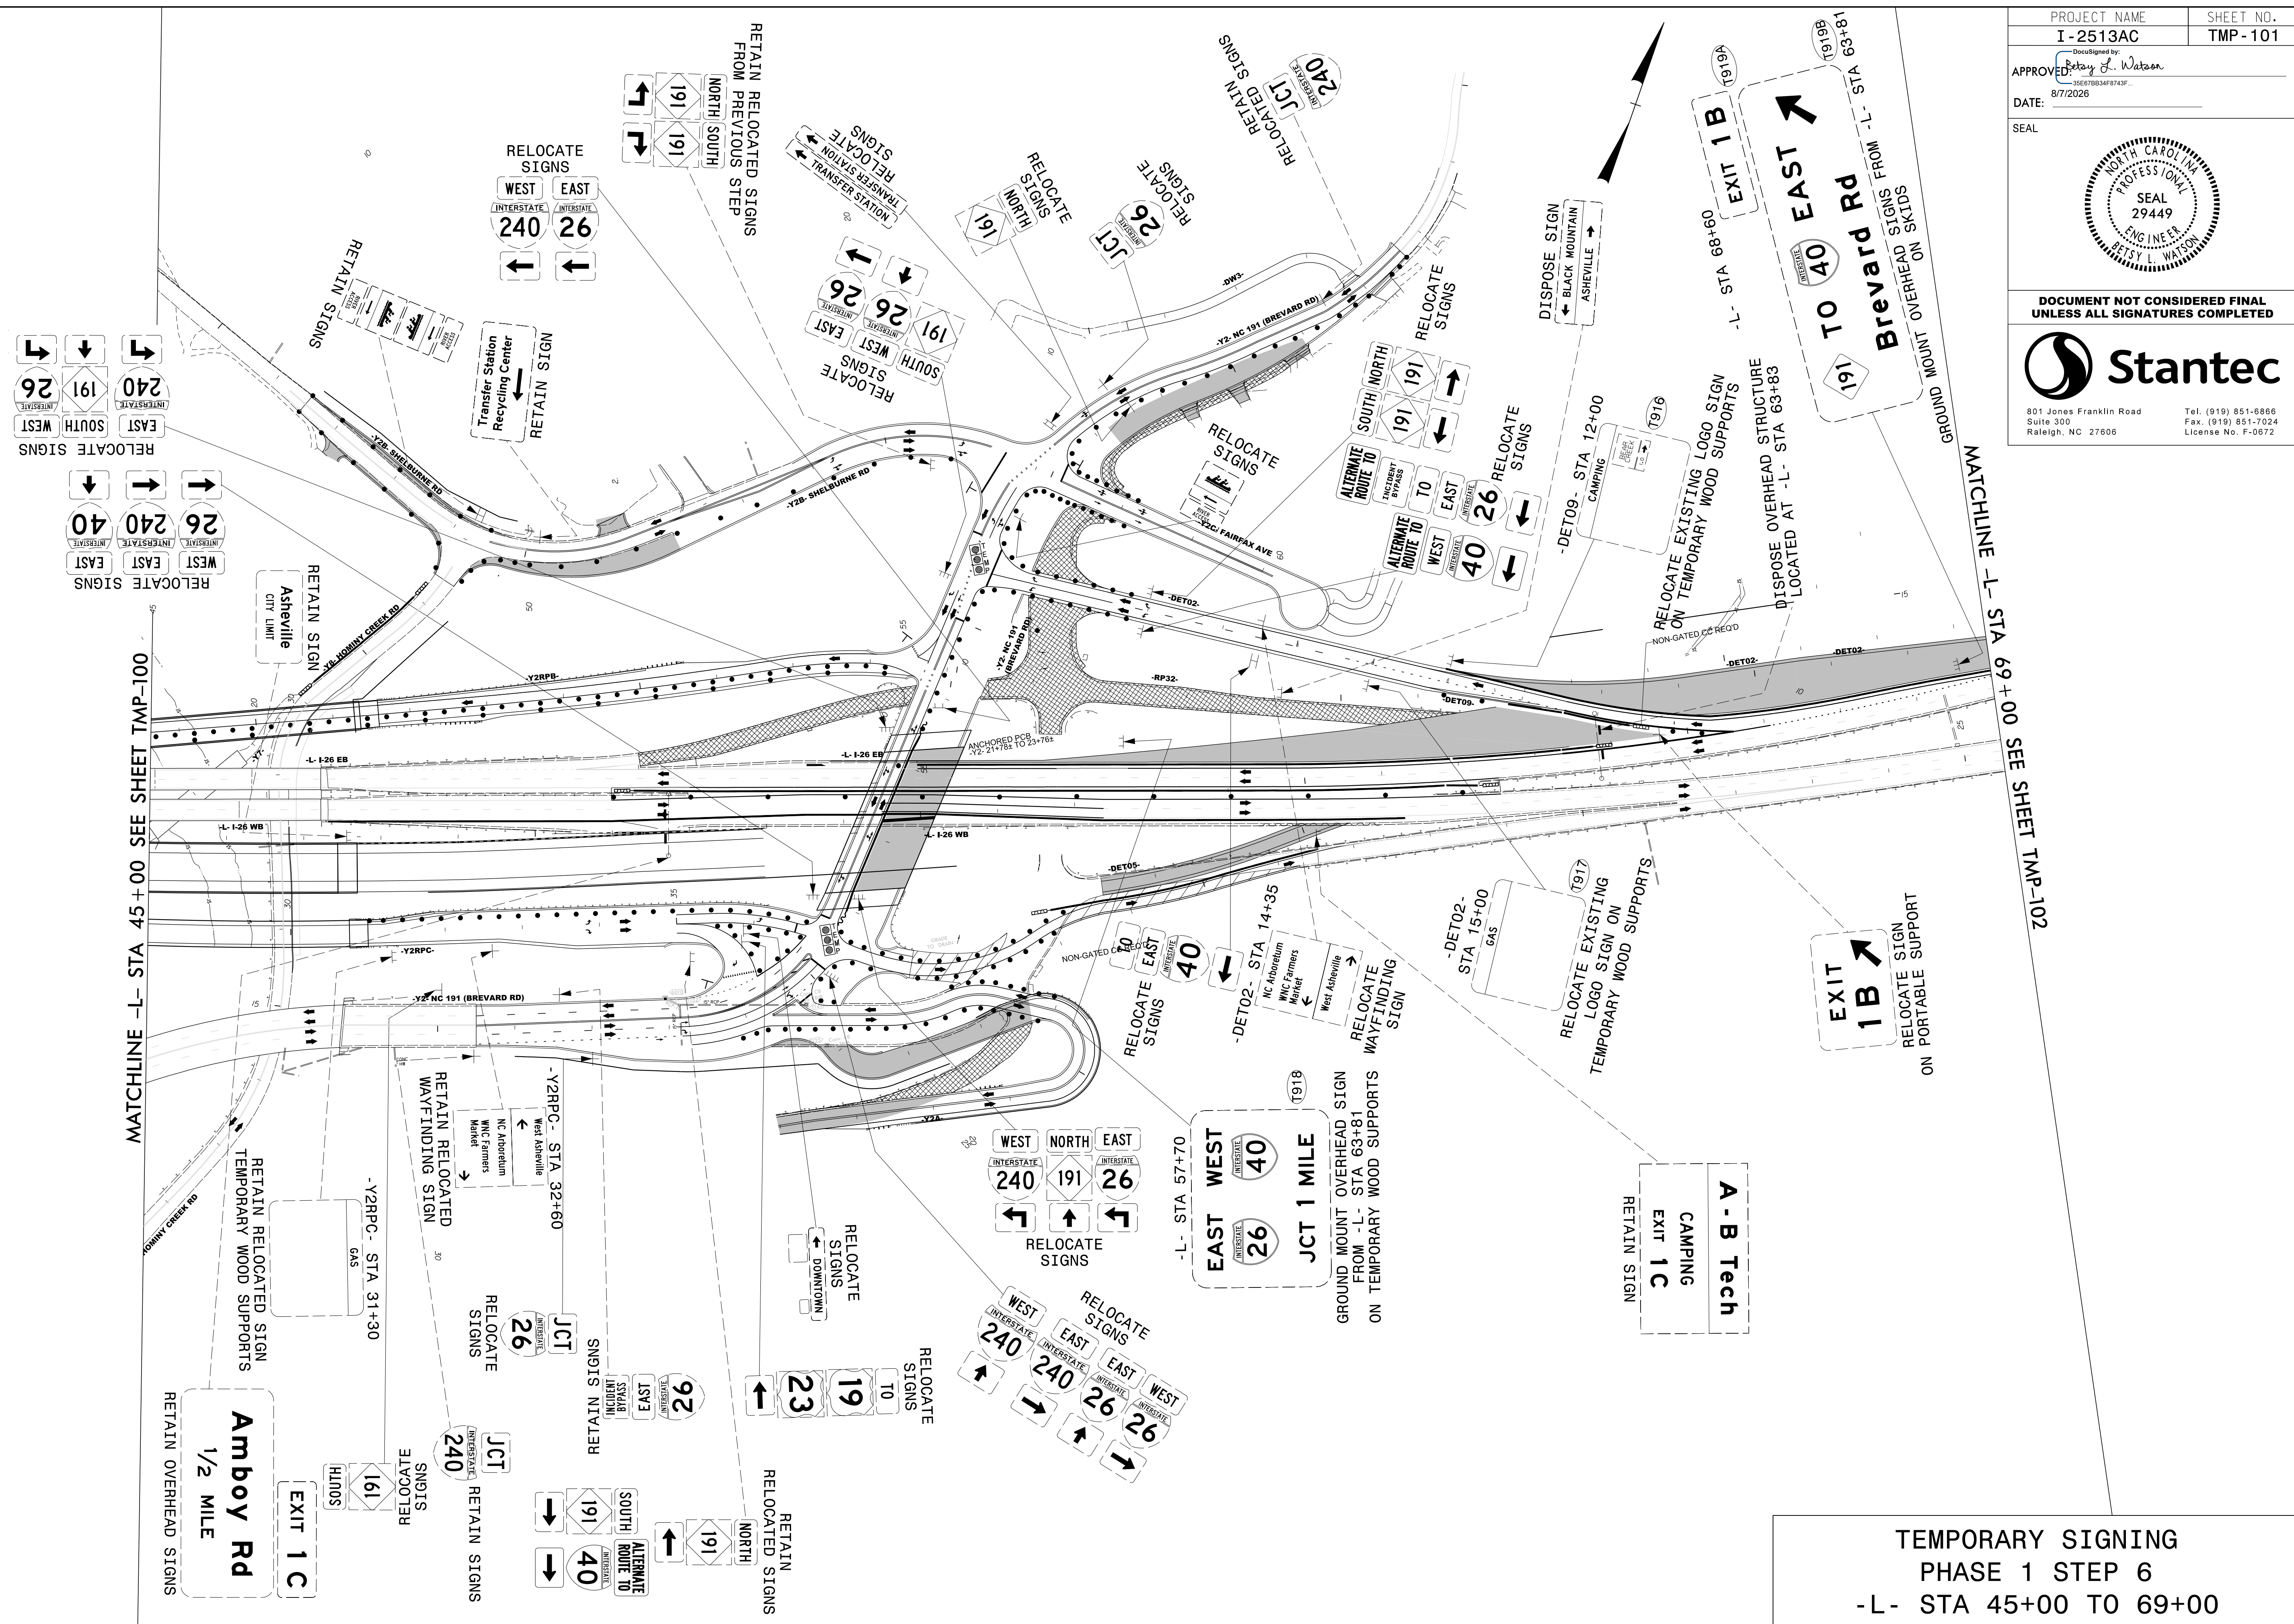

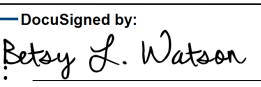PROJECT NAME	SHEET NO.
I - 2513AC	TMP - 102
APPROVED:  Betsy L. Watson	
DATE: 8/9/2026	
SEAL	
	
DOCUMENT NOT CONSIDERED FINAL UNLESS ALL SIGNATURES COMPLETED	
 Stantec	
801 Jones Franklin Road Suite 300 Raleigh, NC 27606	
Tel. (919) 851-6866 Fax. (919) 851-7024 License No. F-0672	

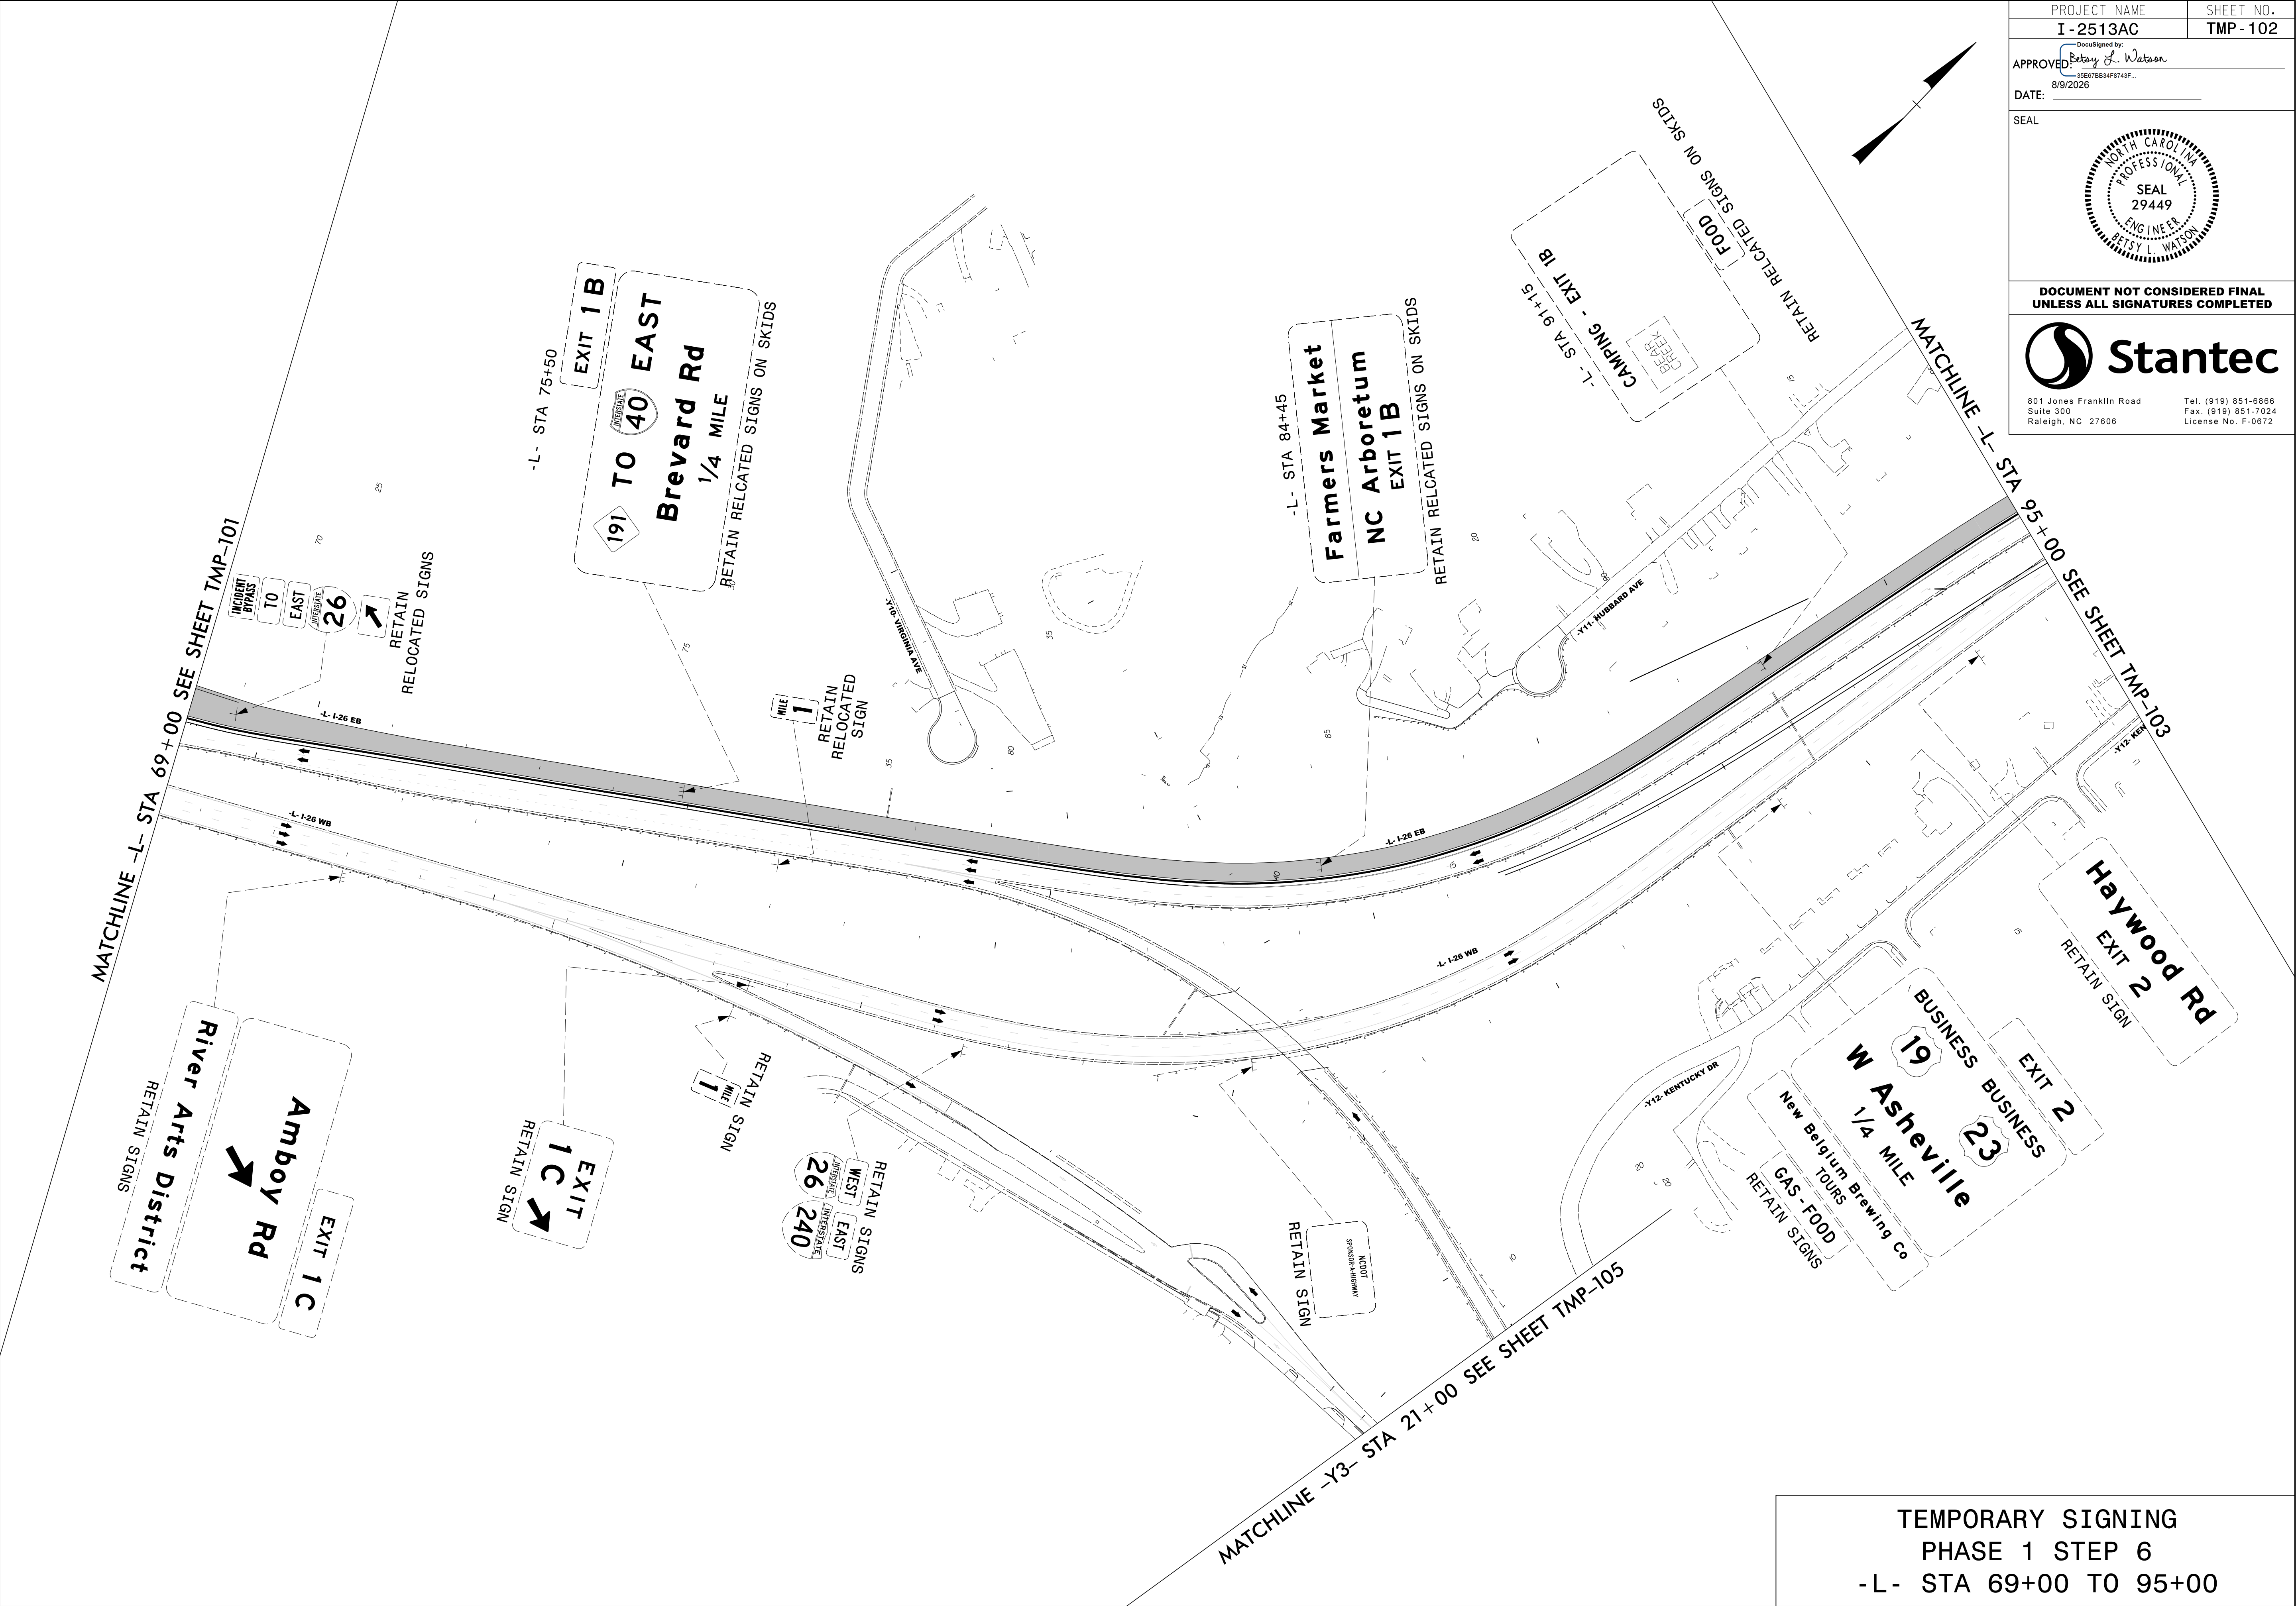


PROJECT NAME	SHEET NO.
I - 2513AC	TMP - 103
DocuSigned by: Betsy L. Watson 35E67BB34F8743F...	
APPROVED	
DATE: 8/7/2026	
SEAL	
	
DOCUMENT NOT CONSIDERED FINAL UNLESS ALL SIGNATURES COMPLETED	
	
801 Jones Franklin Road Suite 300 Raleigh, NC 27606	
Tel. (919) 851-6866 Fax. (919) 851-7024 License No. F-0672	

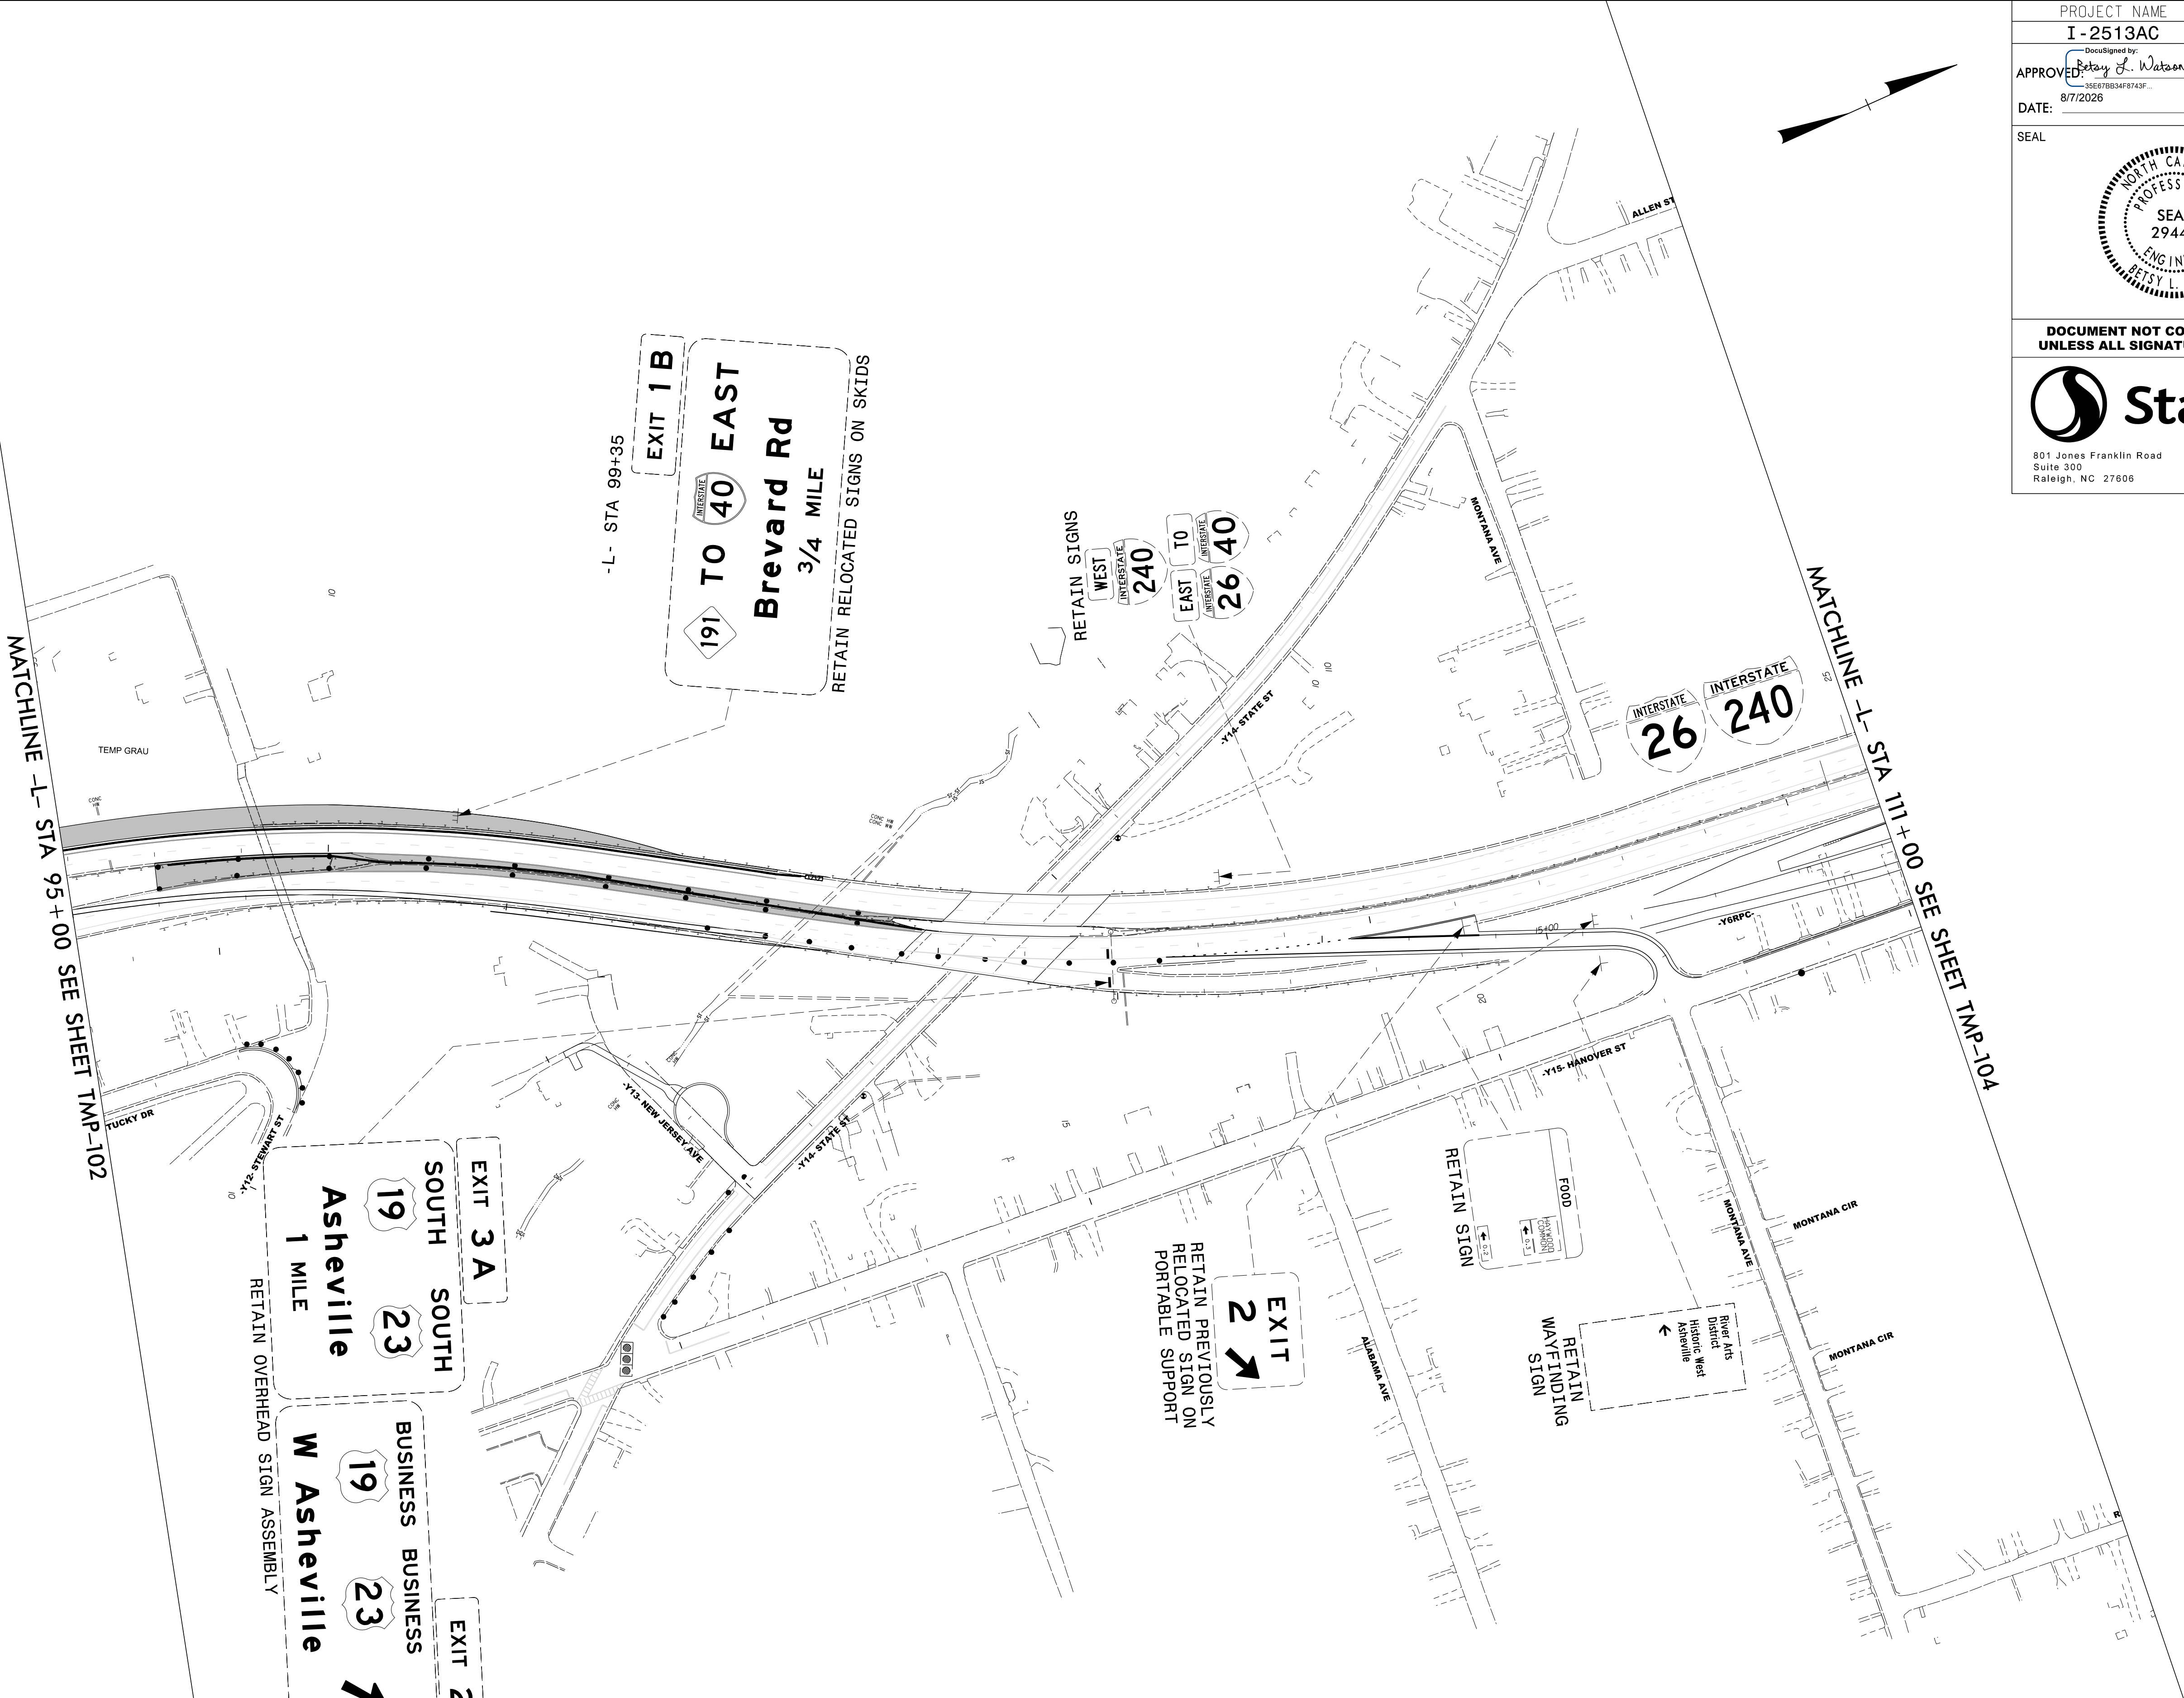

TEMPORARY SIGNING
PHASE 1 STEP 6
-L- STA 95+00 TO 111+00

PROJECT NAME	SHEET NO.
I -2513AC	TMP - 104
APPROVED: <i>Patsy L. Watson</i> 35E67BB34F9743F...	
DATE: 8/7/2026	
SEAL	
	
DOCUMENT NOT CONSIDERED FINAL UNLESS ALL SIGNATURES COMPLETED	
	
801 Jones Franklin Road Suite 300 Raleigh, NC 27606	
Tel. (919) 851-6866 Fax. (919) 851-7024 License No. F-0672	

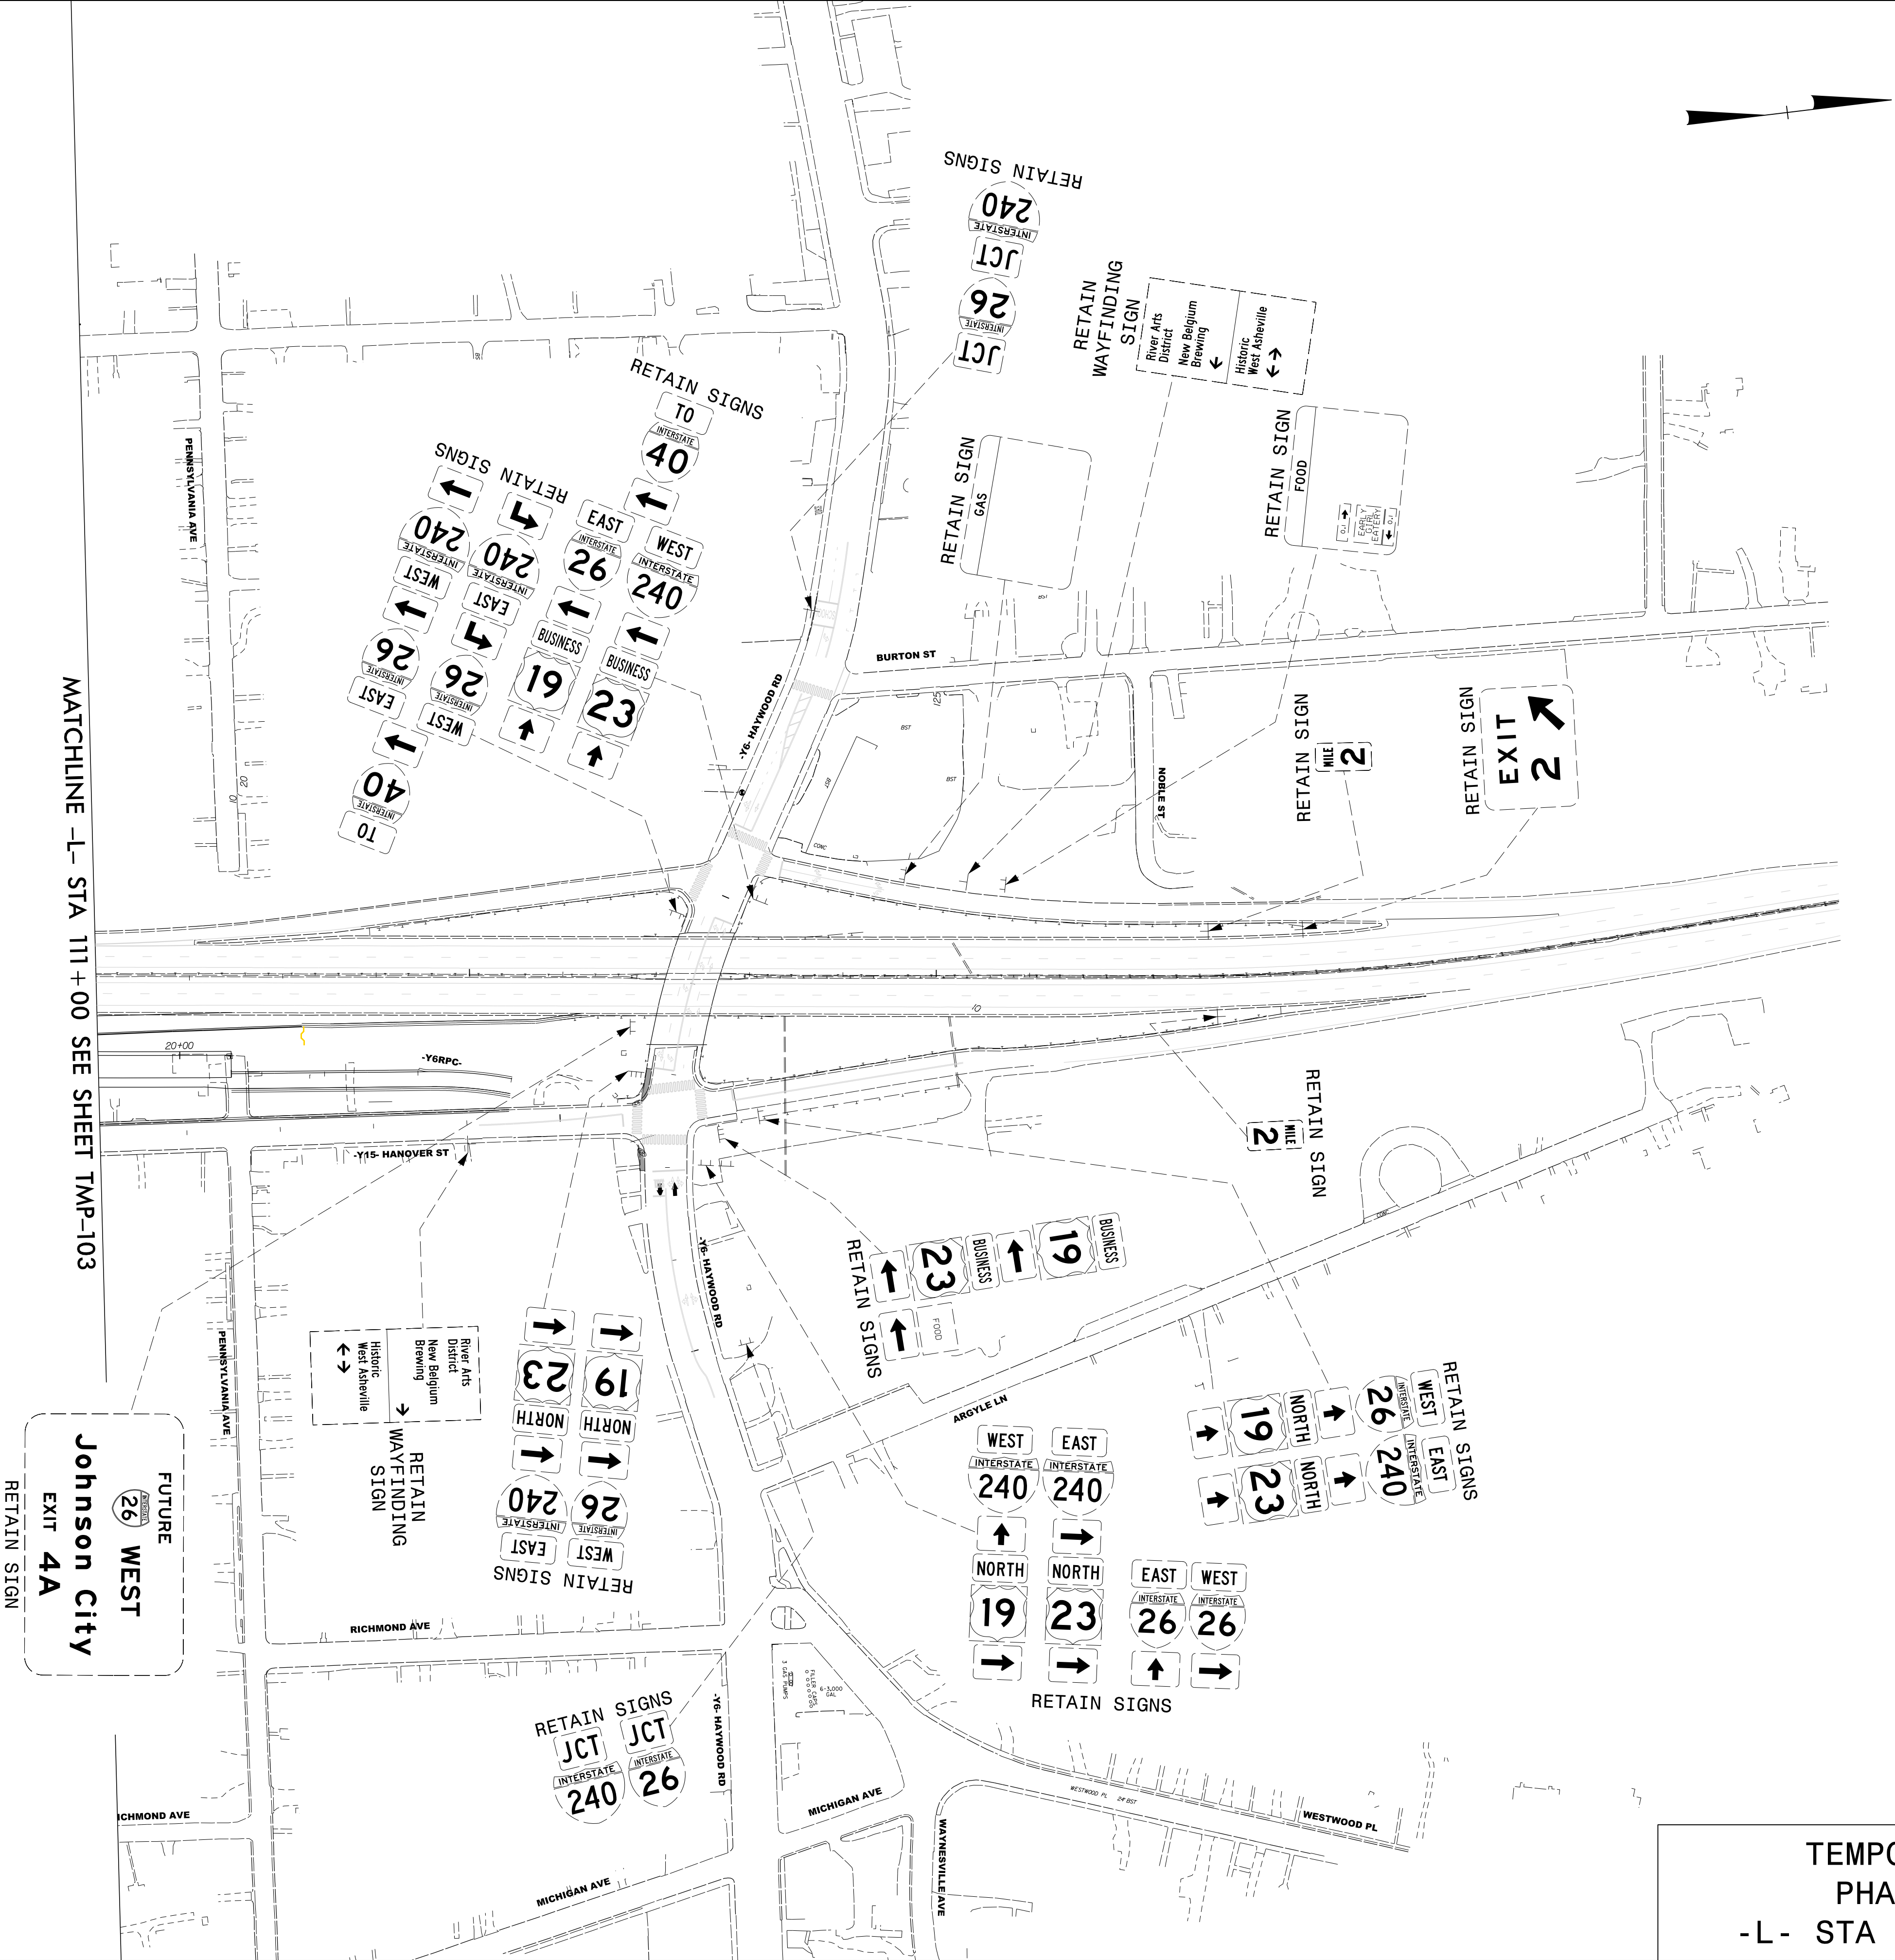


TEMPORARY SIGNING
PHASE 1 STEP 6
-L- STA 111+00 TO 134+73

PROJECT NAME	SHEET NO.
I -2513AC	TMP - 105
APPROVED: <i>Betsy L. Watson</i> 35E67BB34F9743F...	
DATE: 8/7/2026	
SEAL	
DOCUMENT NOT CONSIDERED FINAL UNLESS ALL SIGNATURES COMPLETED	
801 Jones Franklin Road Suite 300 Raleigh, NC 27606	
Tel. (919) 851-6866 Fax. (919) 851-7024 License No. F-0672	



8/7/2026
c:\pwworking\vaecom\ds2L.na.2020\d0279892\I-2513AC_TMP_105_PHASE_01_STEP_06.dgn
angood

MATCHLINE -Y3- STA 21+00 SEE SHEET TMP-102

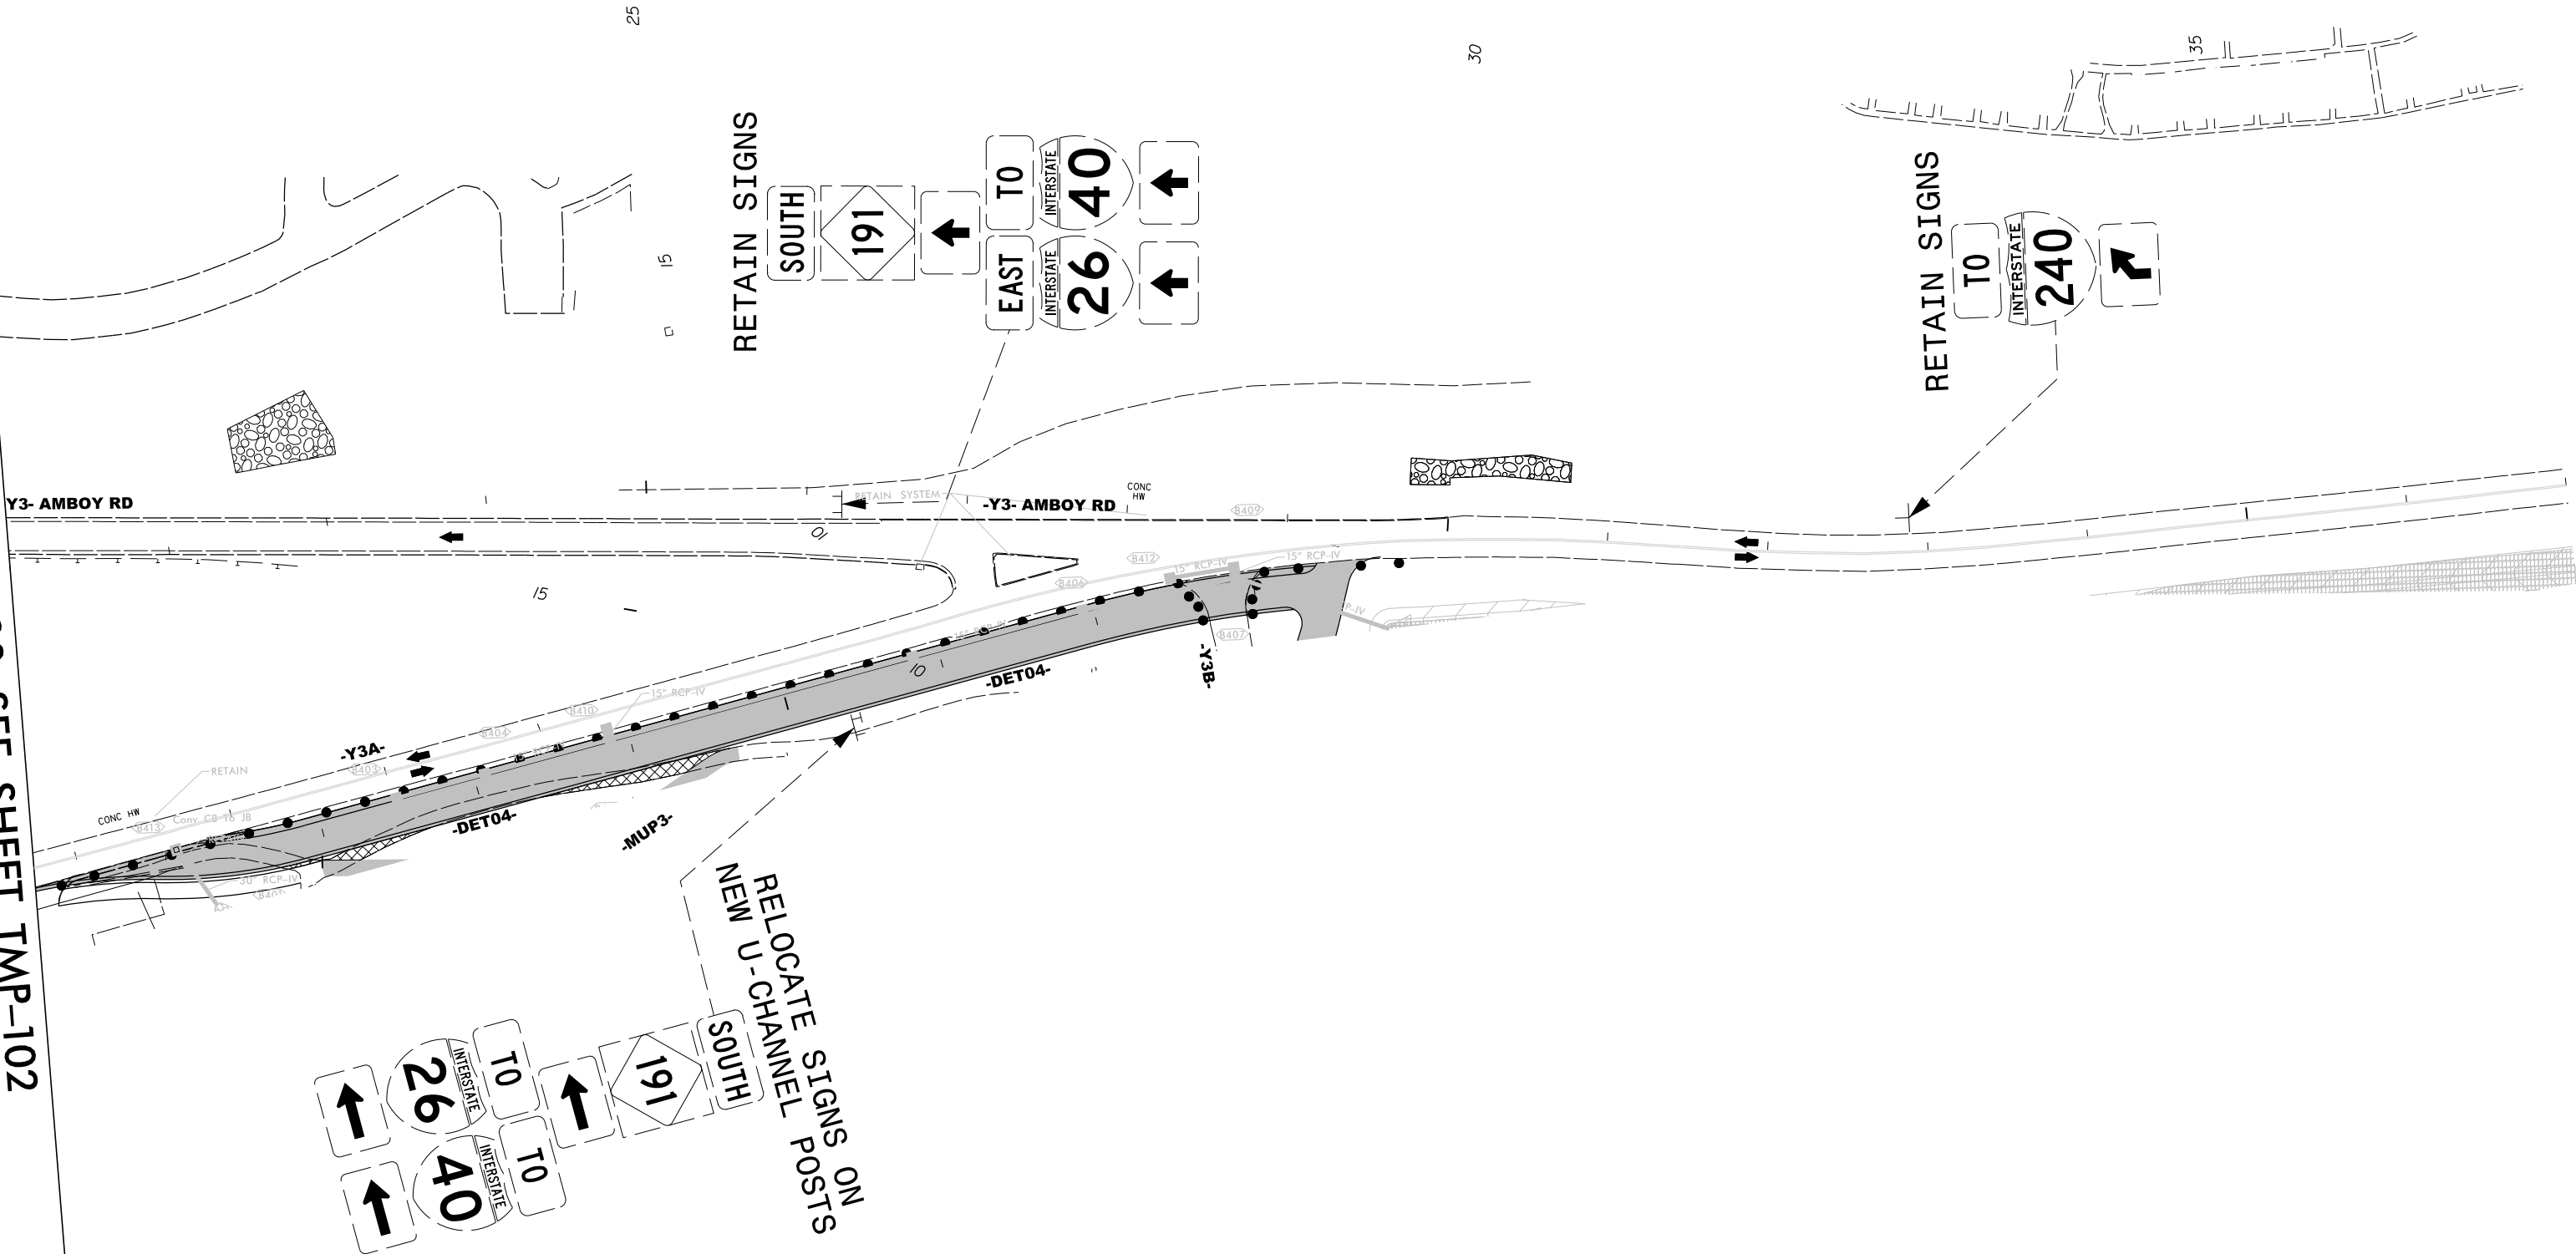

TEMPORARY SIGNING
PHASE 1 STEP 6
-Y3- STA 21+00 TO 37+00

8/7/2026
c:\pwworking\vaecom_csd2\l_na_2020\d0279892\I-2513AC_TMP_106_PHASE_02_STEP_01.dgn
angood

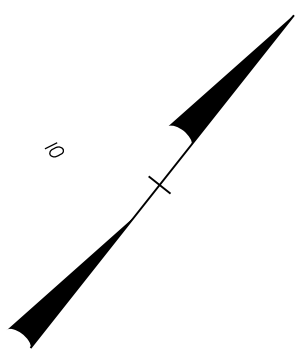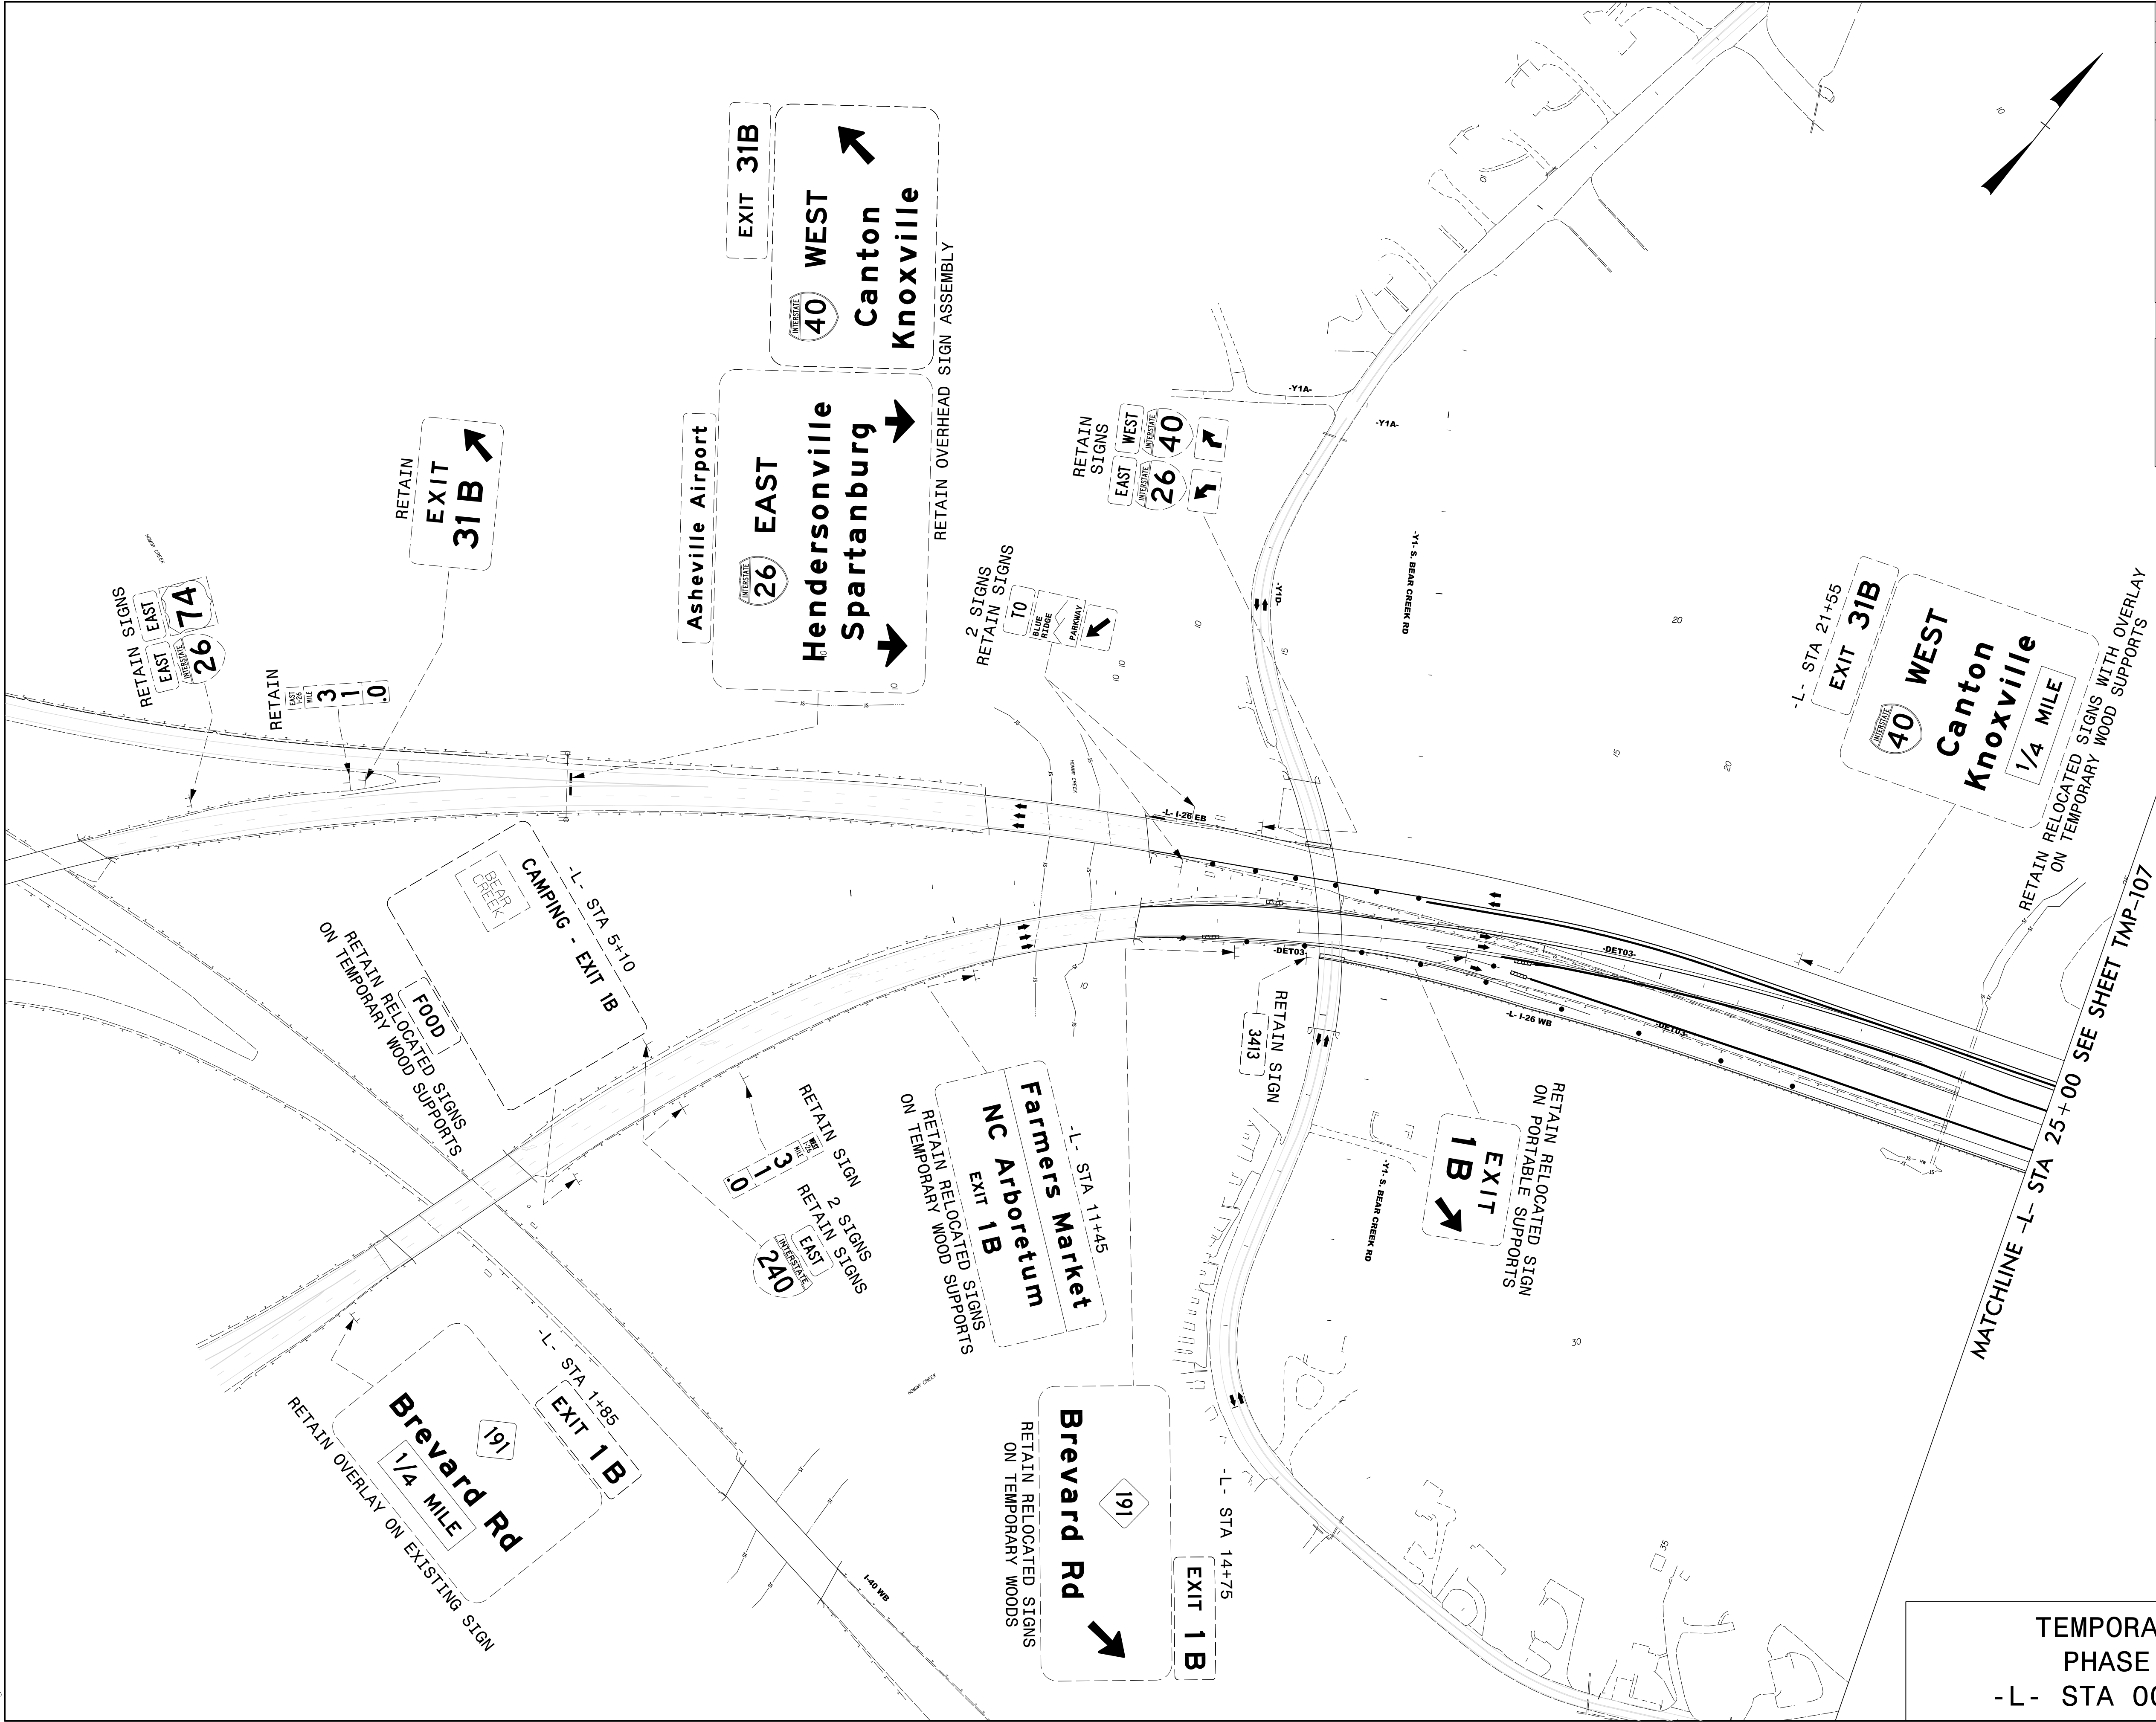


PROJECT NAME	SHEET NO.
I - 2513AC	TMP - 106
DocuSigned by: Patsy L. Watson 35E67BB34F8743F...	
APPROVED	
DATE: 8/7/2026	
SEAL	
DOCUMENT NOT CONSIDERED FINAL UNLESS ALL SIGNATURES COMPLETED	
 801 Jones Franklin Road Suite 300 Raleigh, NC 27606 Tel. (919) 851-6866 Fax. (919) 851-7024 License No. F-0672	

TEMPORARY SIGNING
PHASE 2 STEP 1
-L- STA 00+00 TO 25+00

8/7/2026
c:\pwworking\aecom\ds2\nd_2020\d0279892\I-2513AC_TMP_107_PHASE_02_STEP_01.dgn
angood


MATCHLINE -L- STA 25+00 SEE SHEET TMP-106

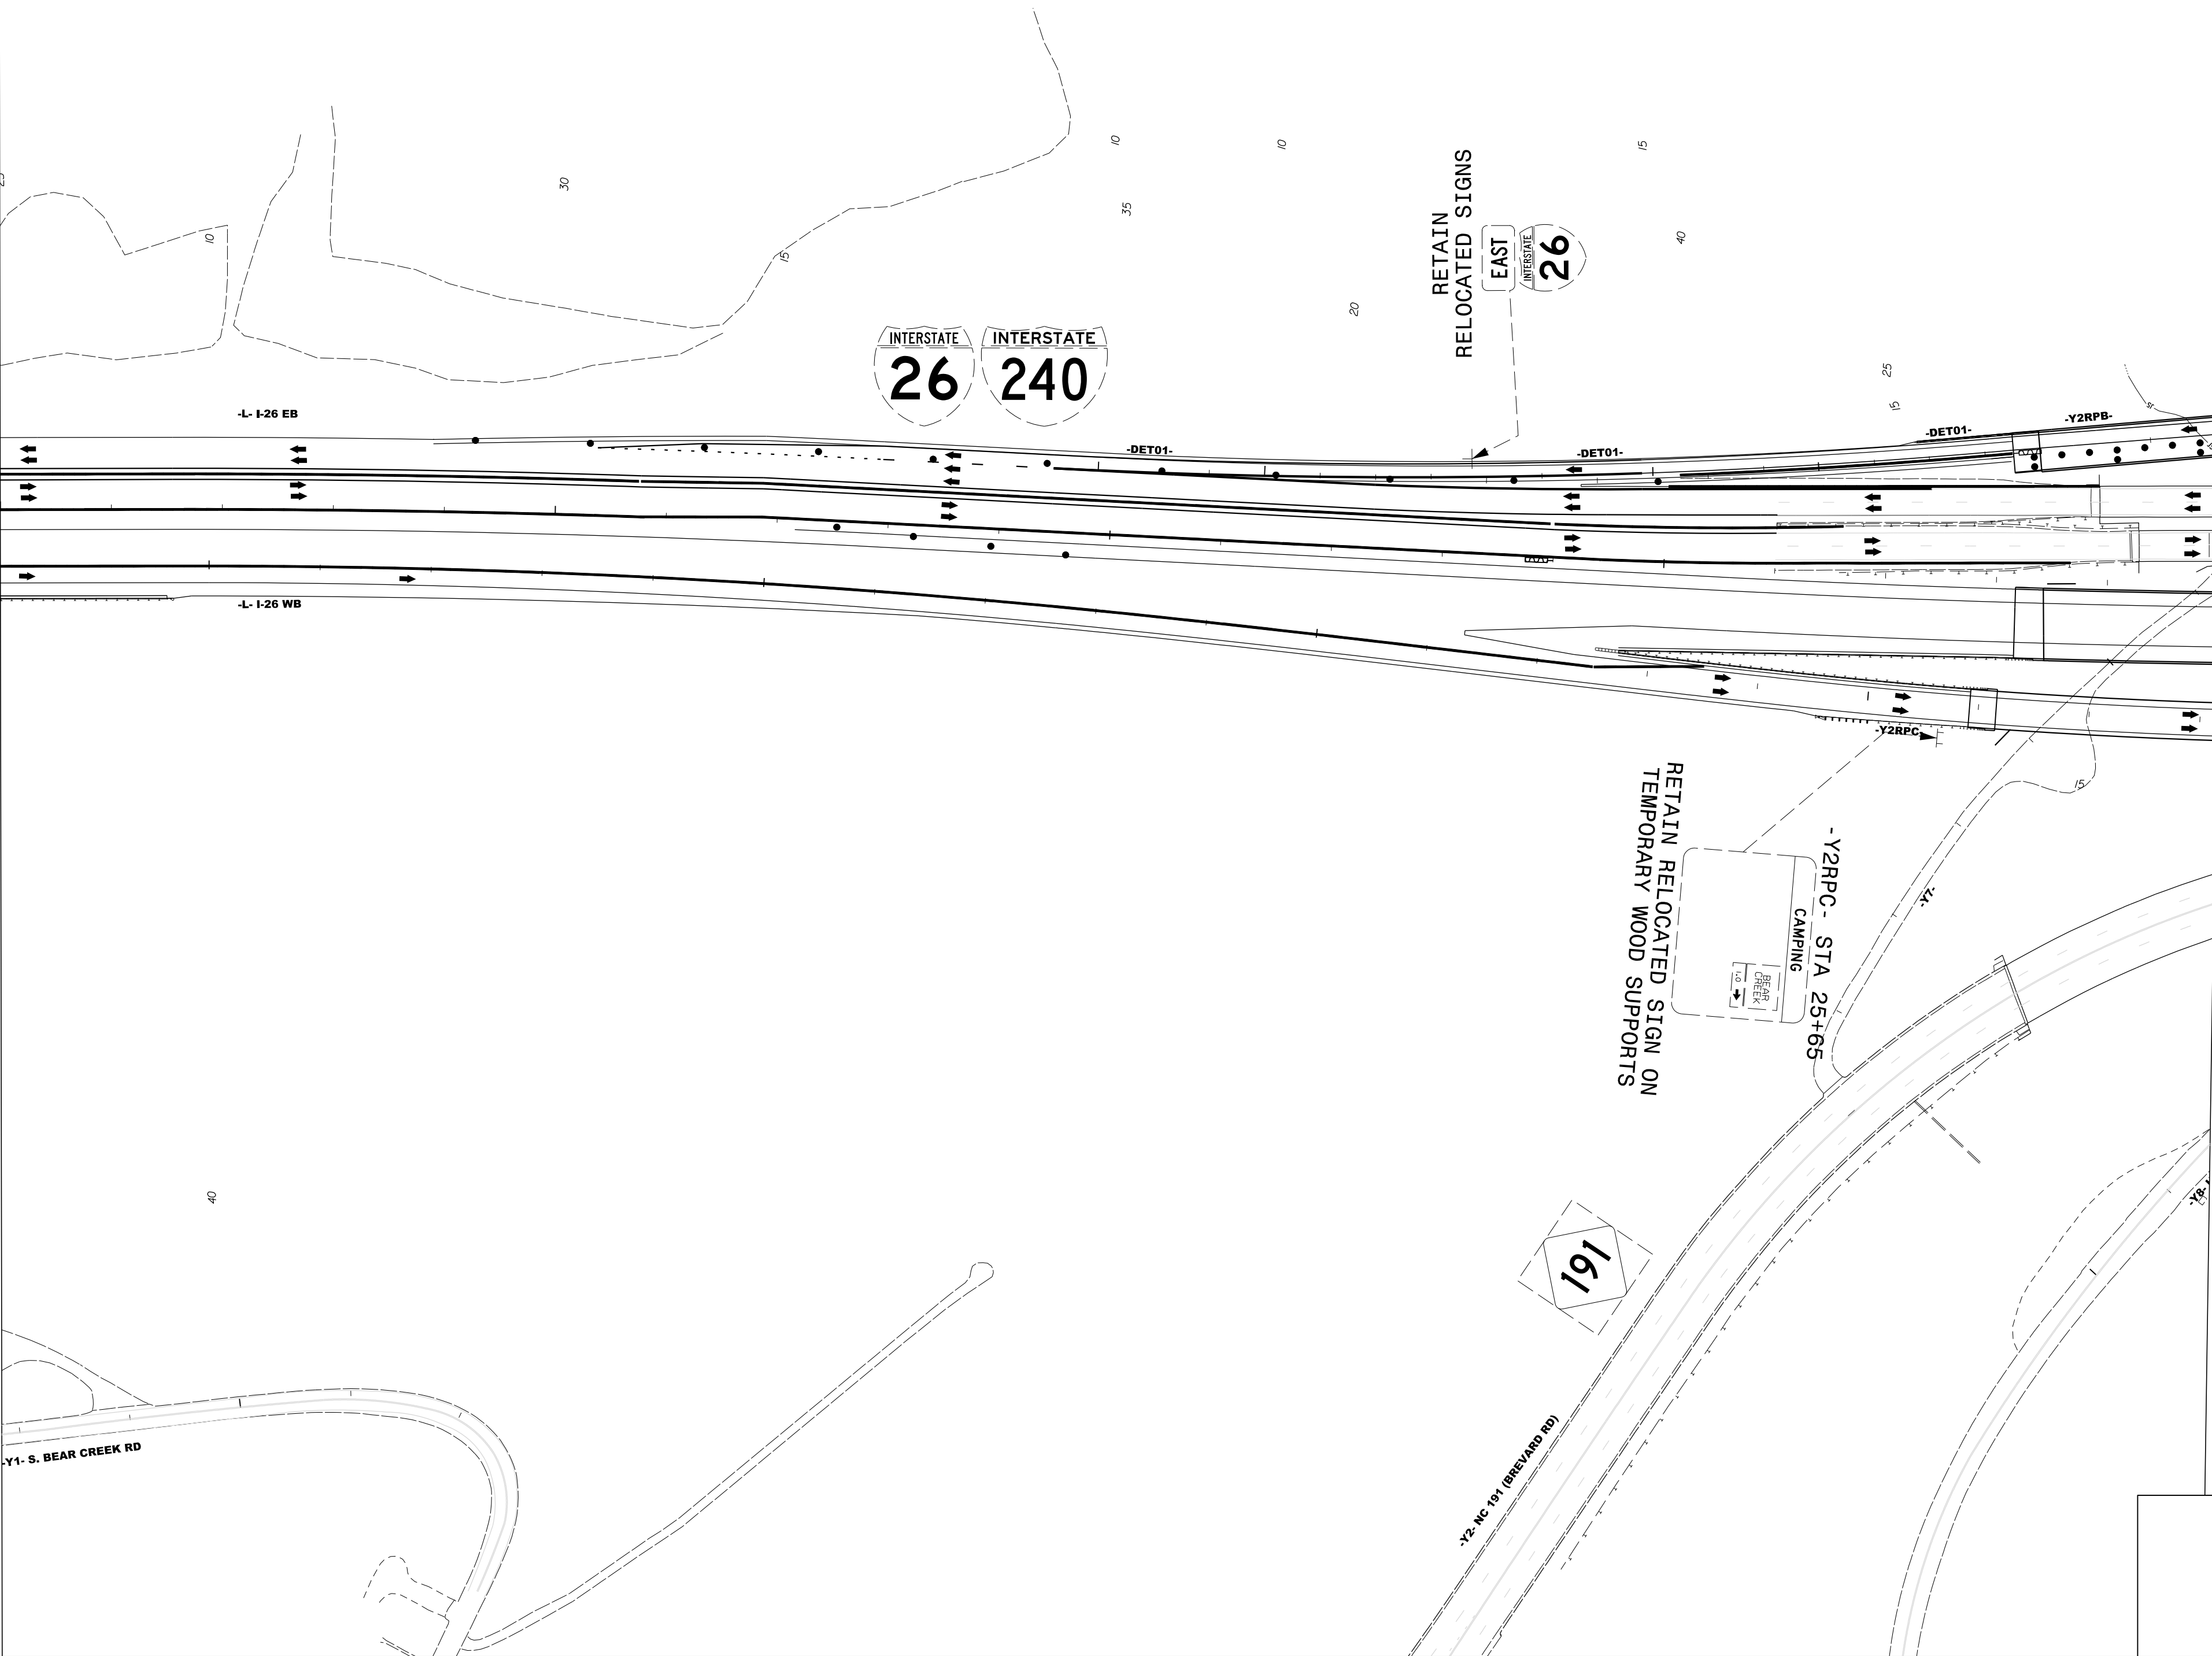



MATCHLINE -L- STA 45+00 SEE SHEET TMP-108

TEMPORARY SIGNING
PHASE 2 STEP 1
-L- STA 25+00 TO 45+00



PROJECT NAME	SHEET NO.
I -2513AC	TMP -107
DocuSigned by: APPROVED: <i>Betsy L. Watson</i> 35E67BB34F9743F...	
DATE: 8/7/2026	
SEAL	
DOCUMENT NOT CONSIDERED FINAL UNLESS ALL SIGNATURES COMPLETED	
801 Jones Franklin Road Suite 300 Raleigh, NC 27606	
Tel. (919) 851-6866 Fax. (919) 851-7024 License No. F-0672	

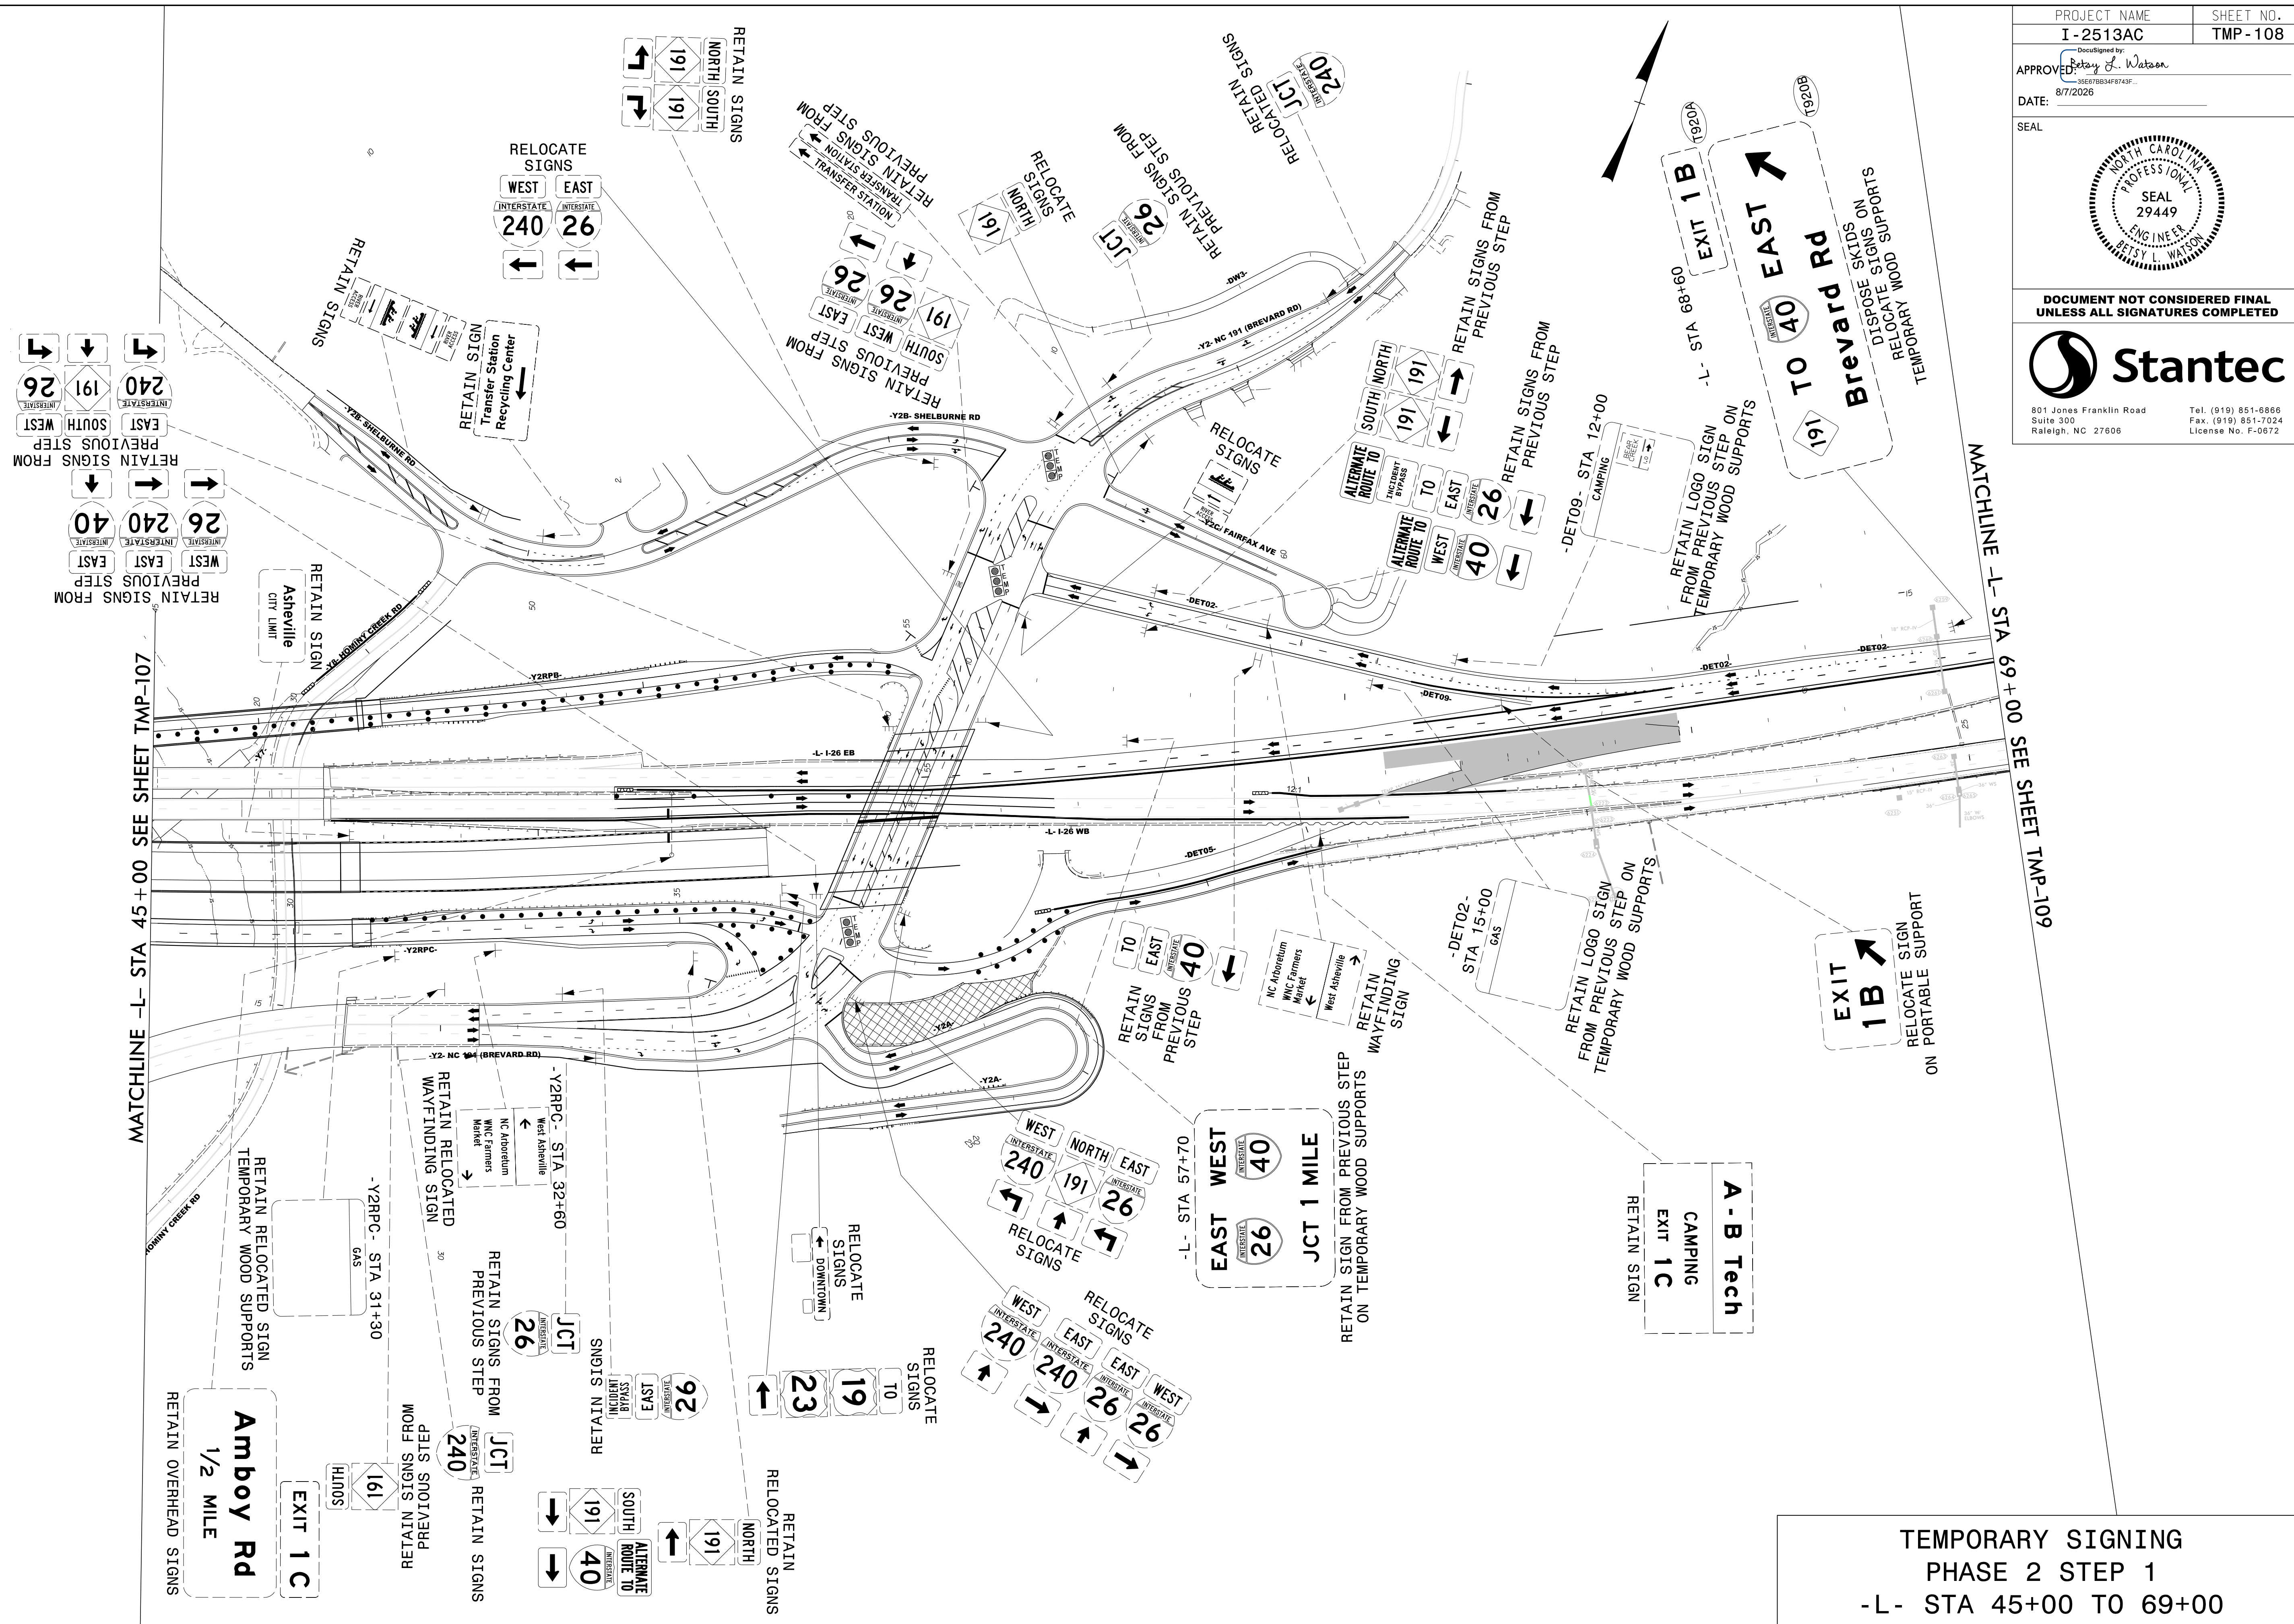


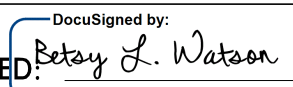PROJECT NAME	SHEET NO.
I - 2513AC	TMP - 109
APPROVED:  DocuSigned by: Betsy L. Watson 35667BB34F8743F...	
DATE: 8/9/2026	
SEAL	
	
DOCUMENT NOT CONSIDERED FINAL UNLESS ALL SIGNATURES COMPLETED	
 Stantec 801 Jones Franklin Road Suite 300 Raleigh, NC 27606 Tel. (919) 851-6866 Fax. (919) 851-7024 License No. F-0672	

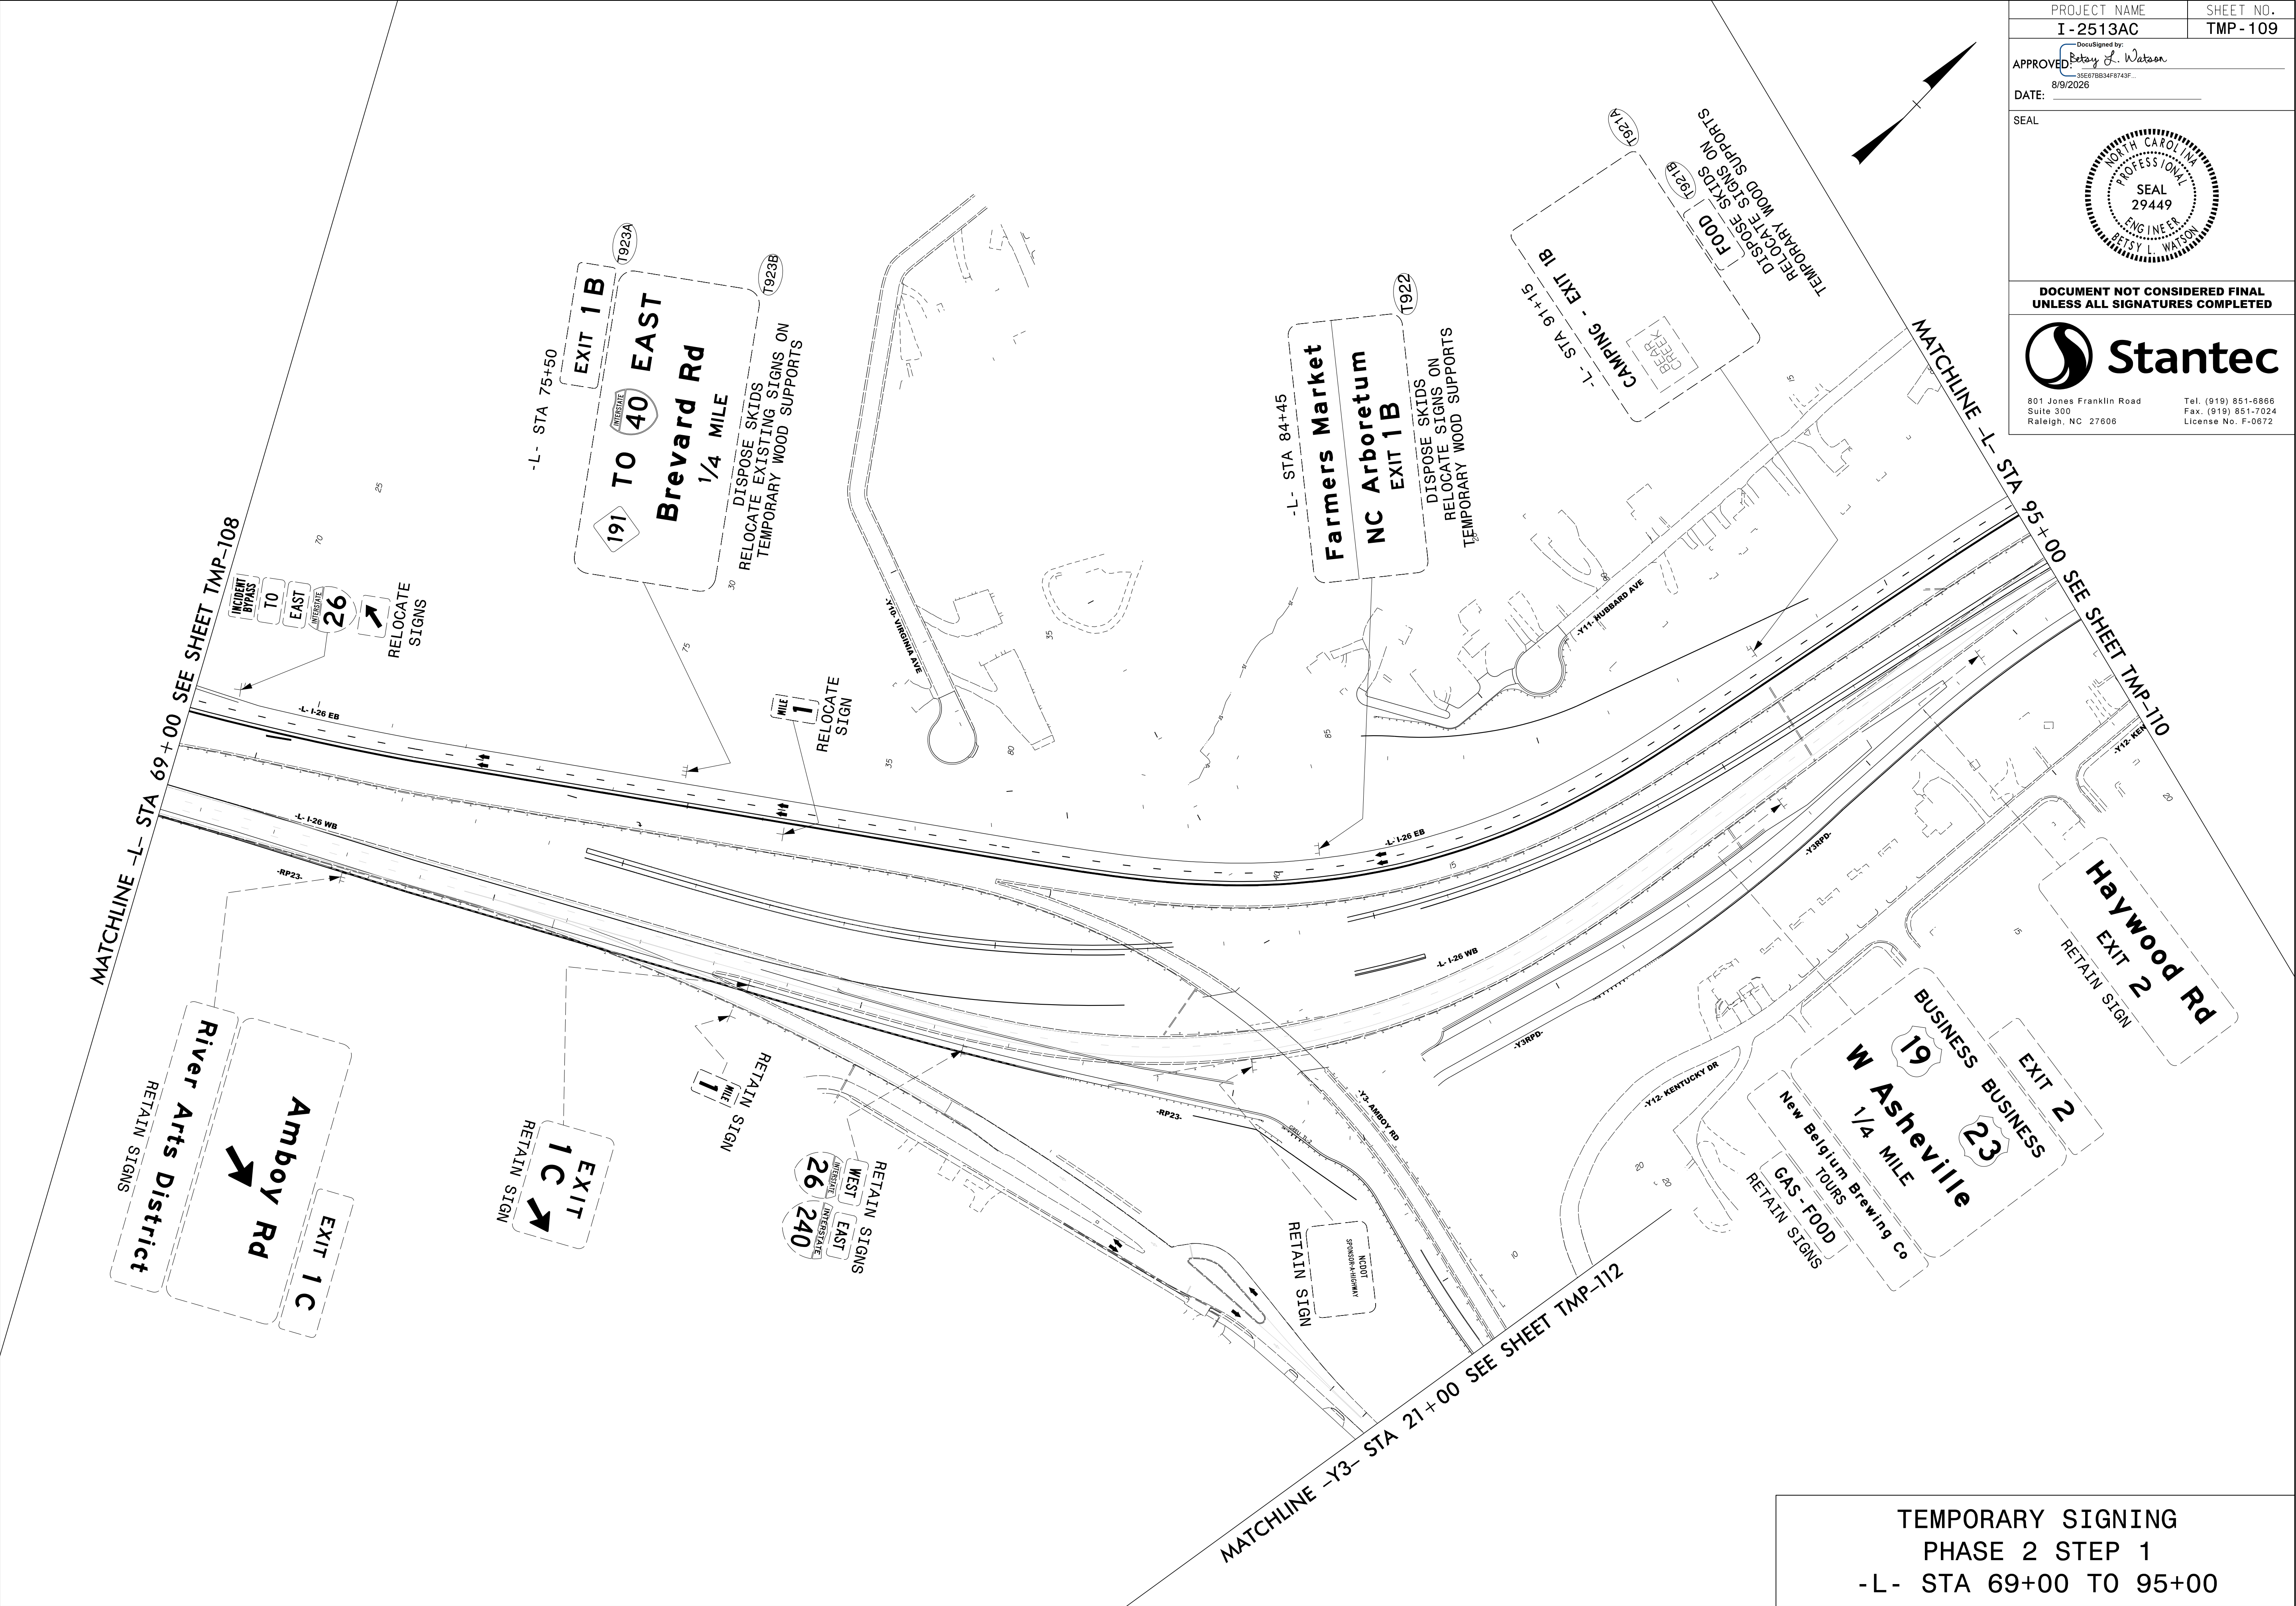


TEMPORARY SIGNING
PHASE 2 STEP 1
-L- STA 69+00 TO 95+00

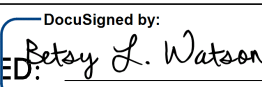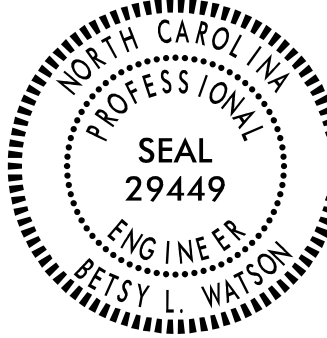PROJECT NAME	SHEET NO.
I - 2513AC	TMP - 110
APPROVED:  35E67BB34F8743F...	
DATE: 8/7/2026	
SEAL	
	
DOCUMENT NOT CONSIDERED FINAL UNLESS ALL SIGNATURES COMPLETED	
 801 Jones Franklin Road Suite 300 Raleigh, NC 27606 Tel. (919) 851-6866 Fax. (919) 851-7024 License No. F-0672	

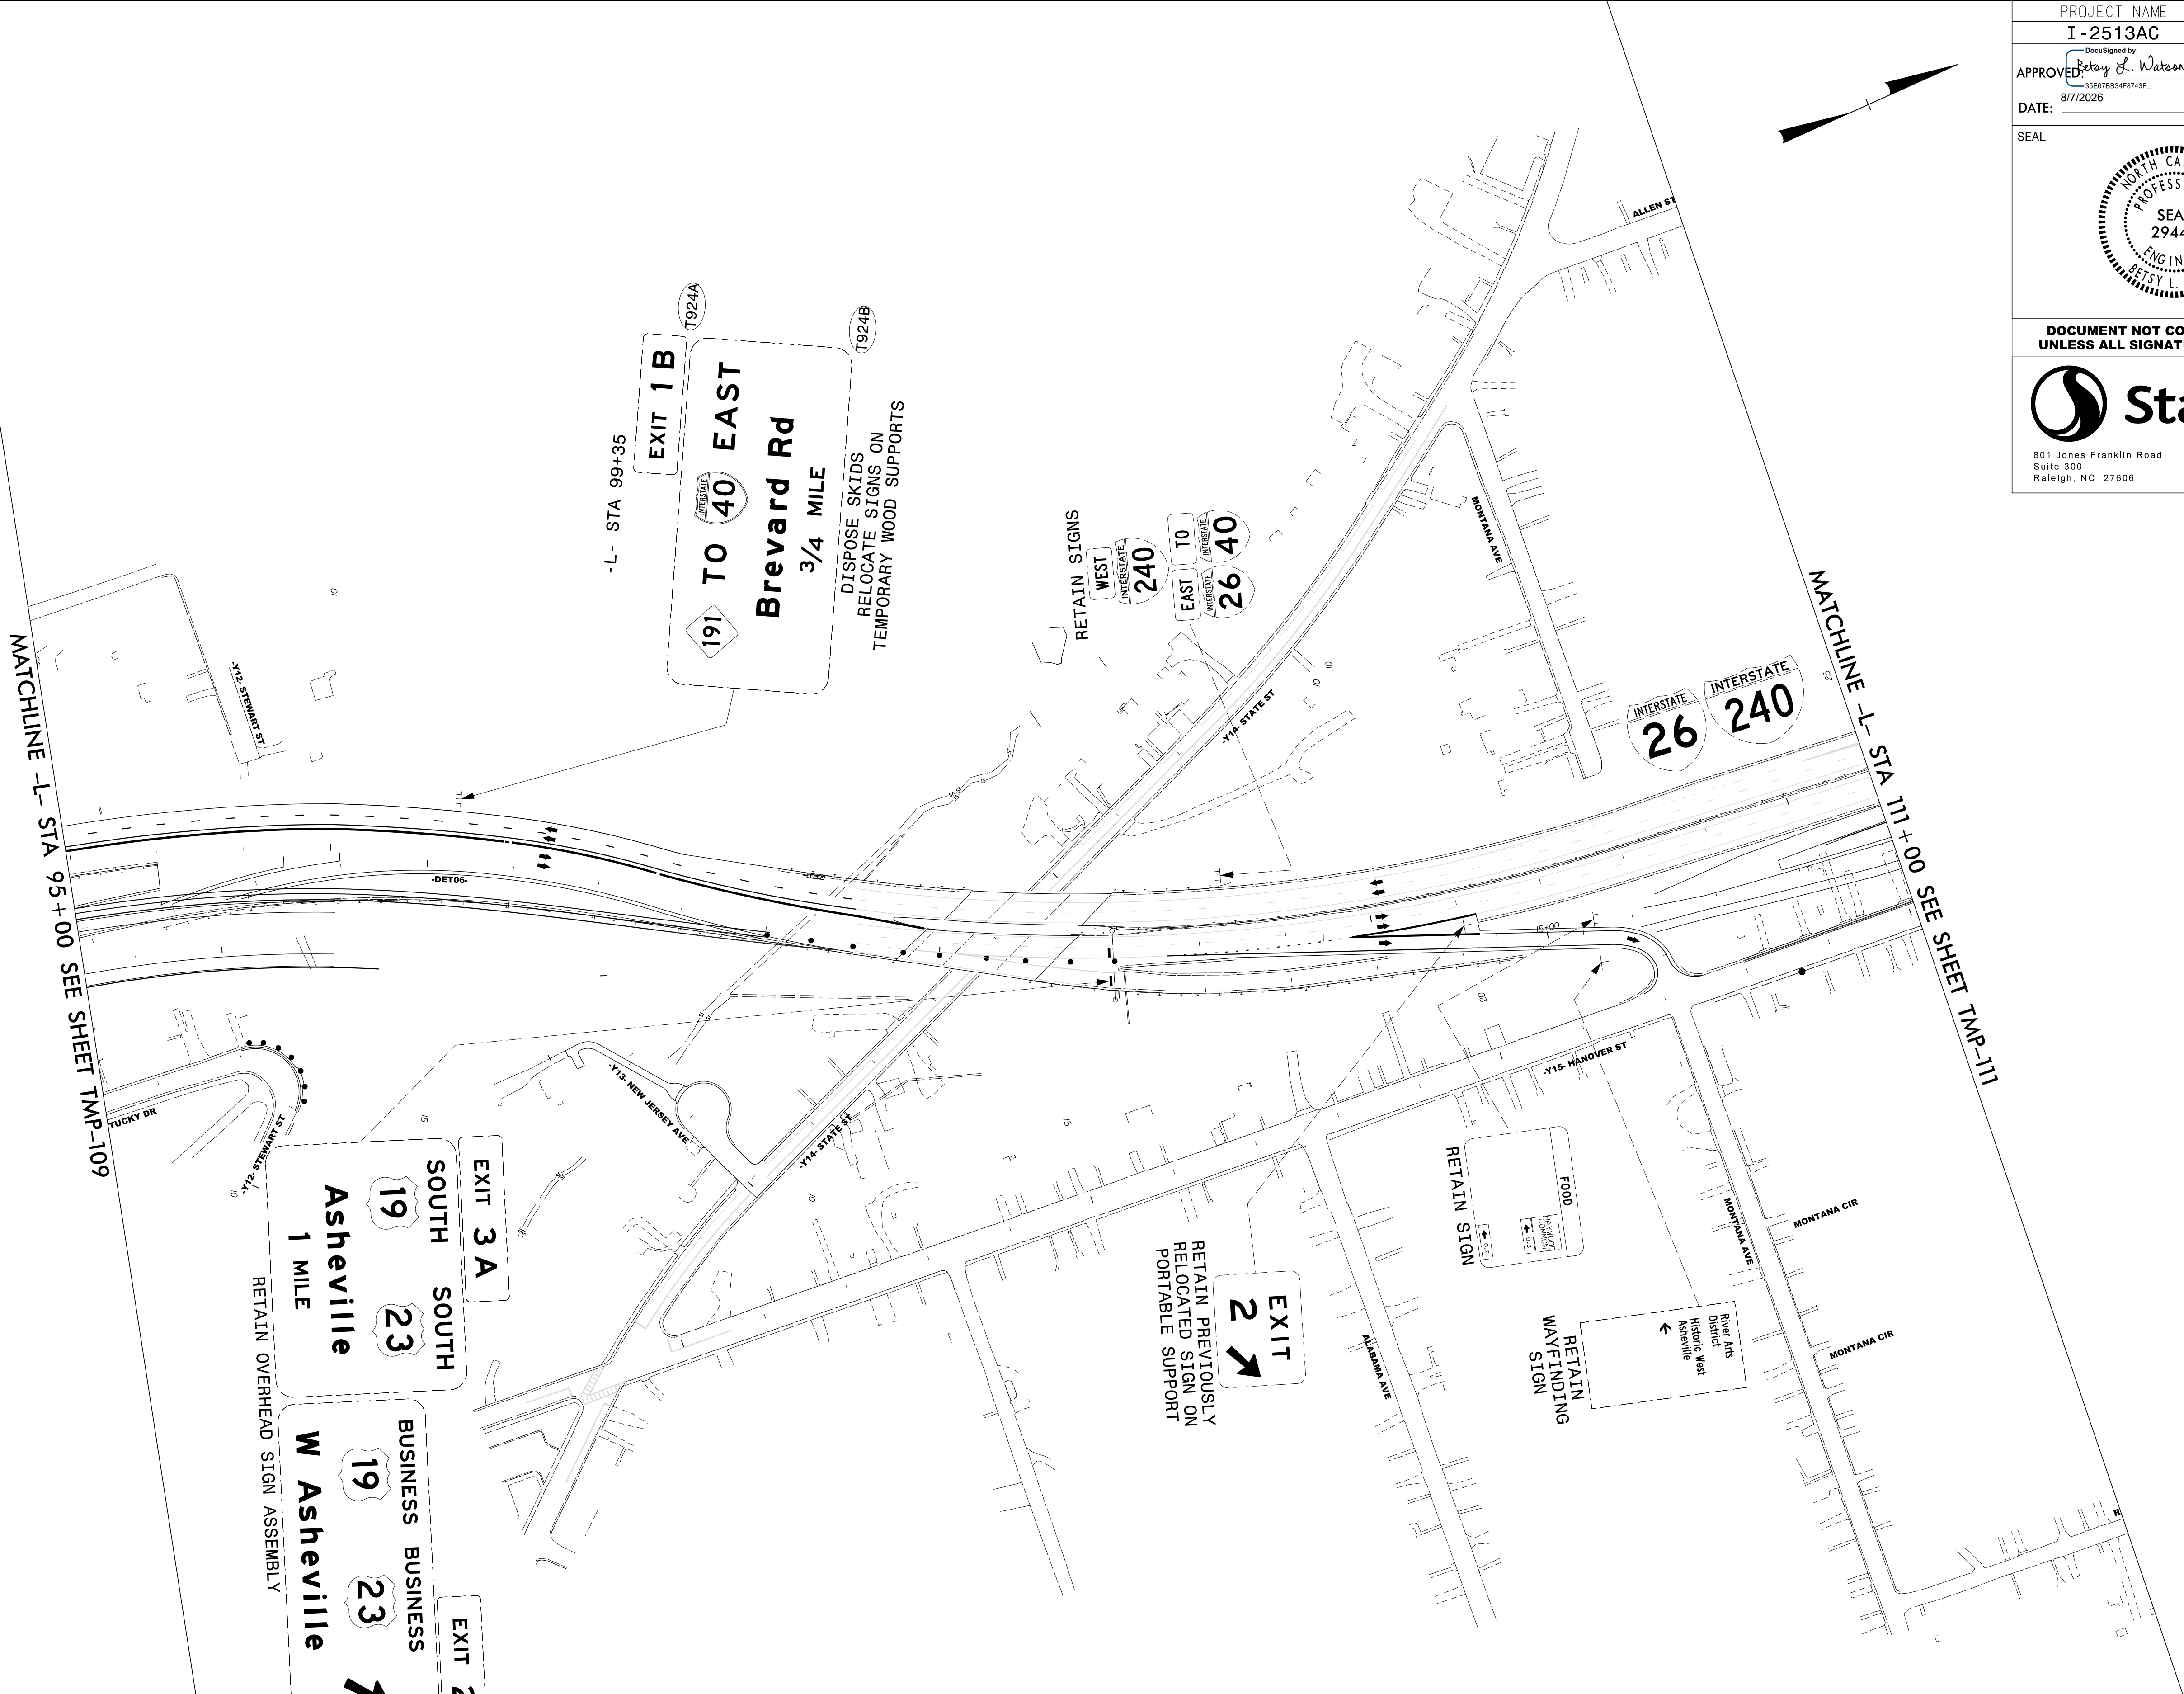


TEMPORARY SIGNING
PHASE 2 STEP 1
-L- STA 95+00 TO 111+00

PROJECT NAME	SHEET NO.
I -2513AC	TMP - 111
DocuSigned by: <i>Betsy L. Watson</i> 35E67BB34F8743F...	
APPROVED	
DATE: 8/7/2026	
SEAL	
	
DOCUMENT NOT CONSIDERED FINAL UNLESS ALL SIGNATURES COMPLETED	
	
801 Jones Franklin Road Suite 300 Raleigh, NC 27606	
Tel. (919) 851-6866 Fax. (919) 851-7024 License No. F-0672	

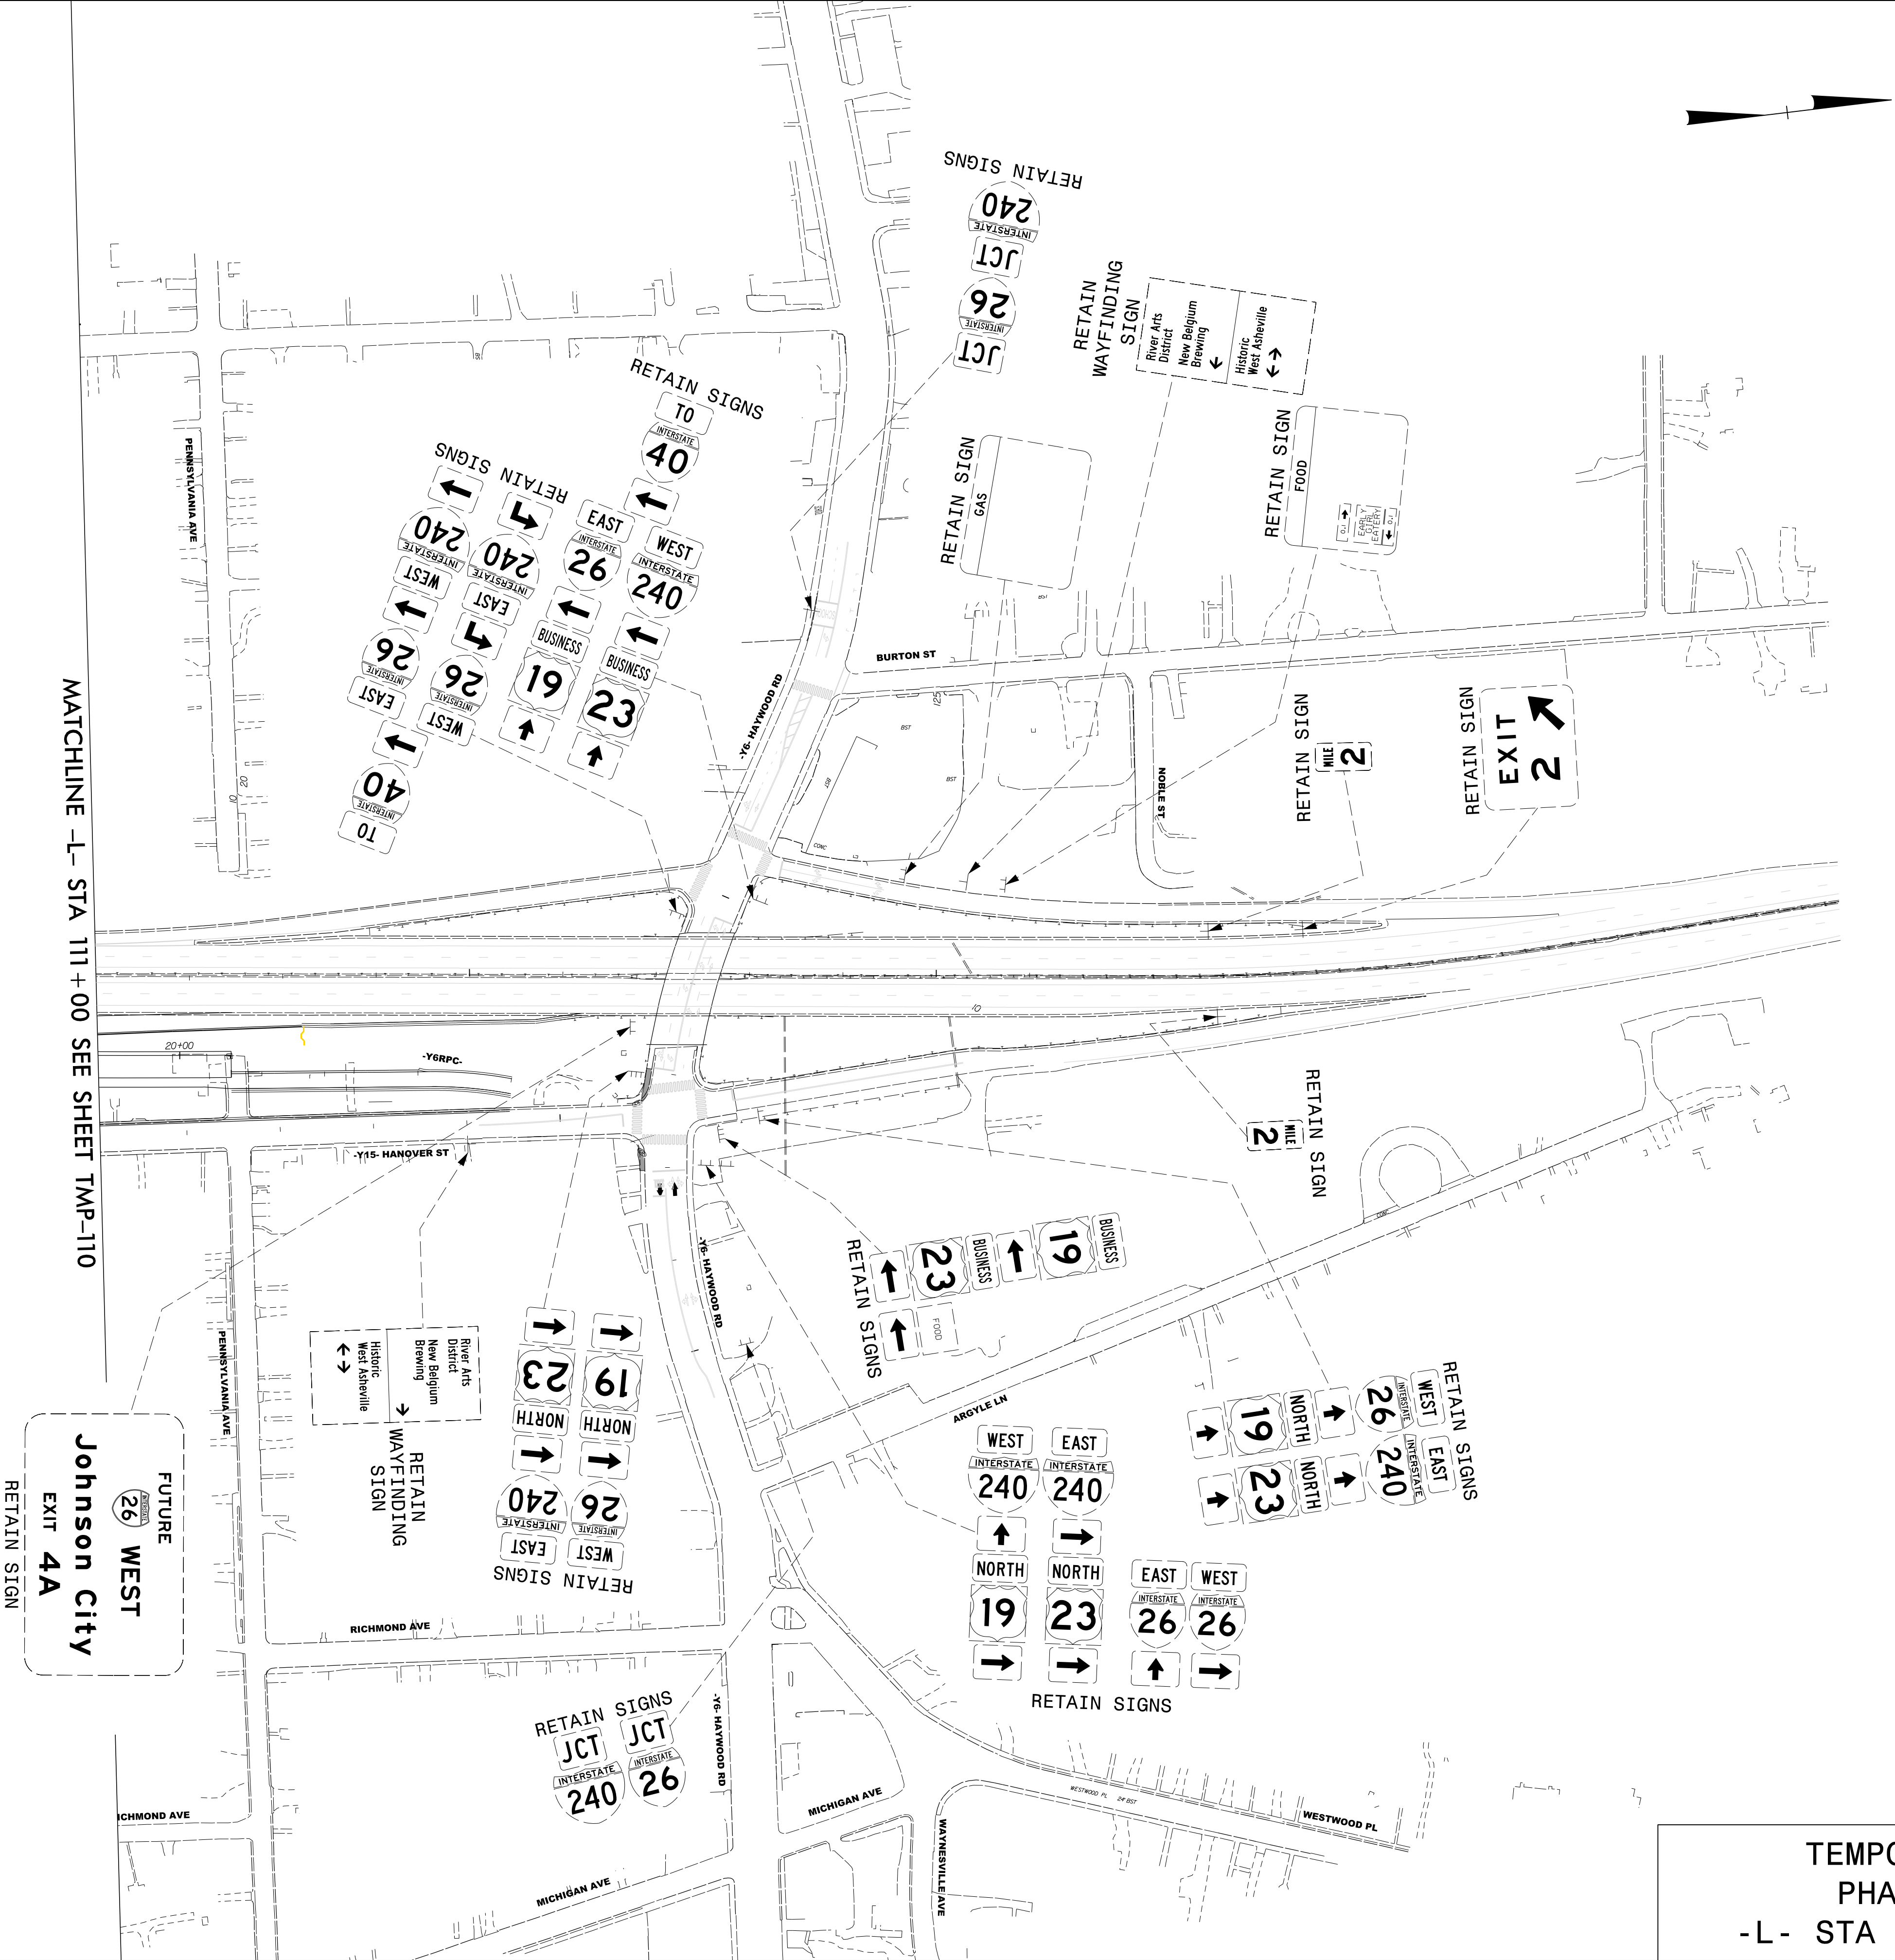


TEMPORARY SIGNING
PHASE 2 STEP 1
-L- STA 111+00 TO 134+73

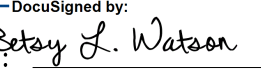
PROJECT NAME	SHEET NO.
I - 2513AC	TMP - 112
APPROVED:  35E67BB34F9743F...	
DATE: 8/7/2026	
SEAL	
	
DOCUMENT NOT CONSIDERED FINAL UNLESS ALL SIGNATURES COMPLETED	
 Stantec	
801 Jones Franklin Road Suite 300 Raleigh, NC 27606	
Tel. (919) 851-6866 Fax. (919) 851-7024 License No. F-0672	

8/7/2026
c:\pwworking\vaecom\ds2\l.na.2020\d0279892\I-2513AC_TMP_112_PHASE_02_STEP_01.dgn
angood

MATCHLINE -Y3- STA 21+00 SEE SHEET TMP-109

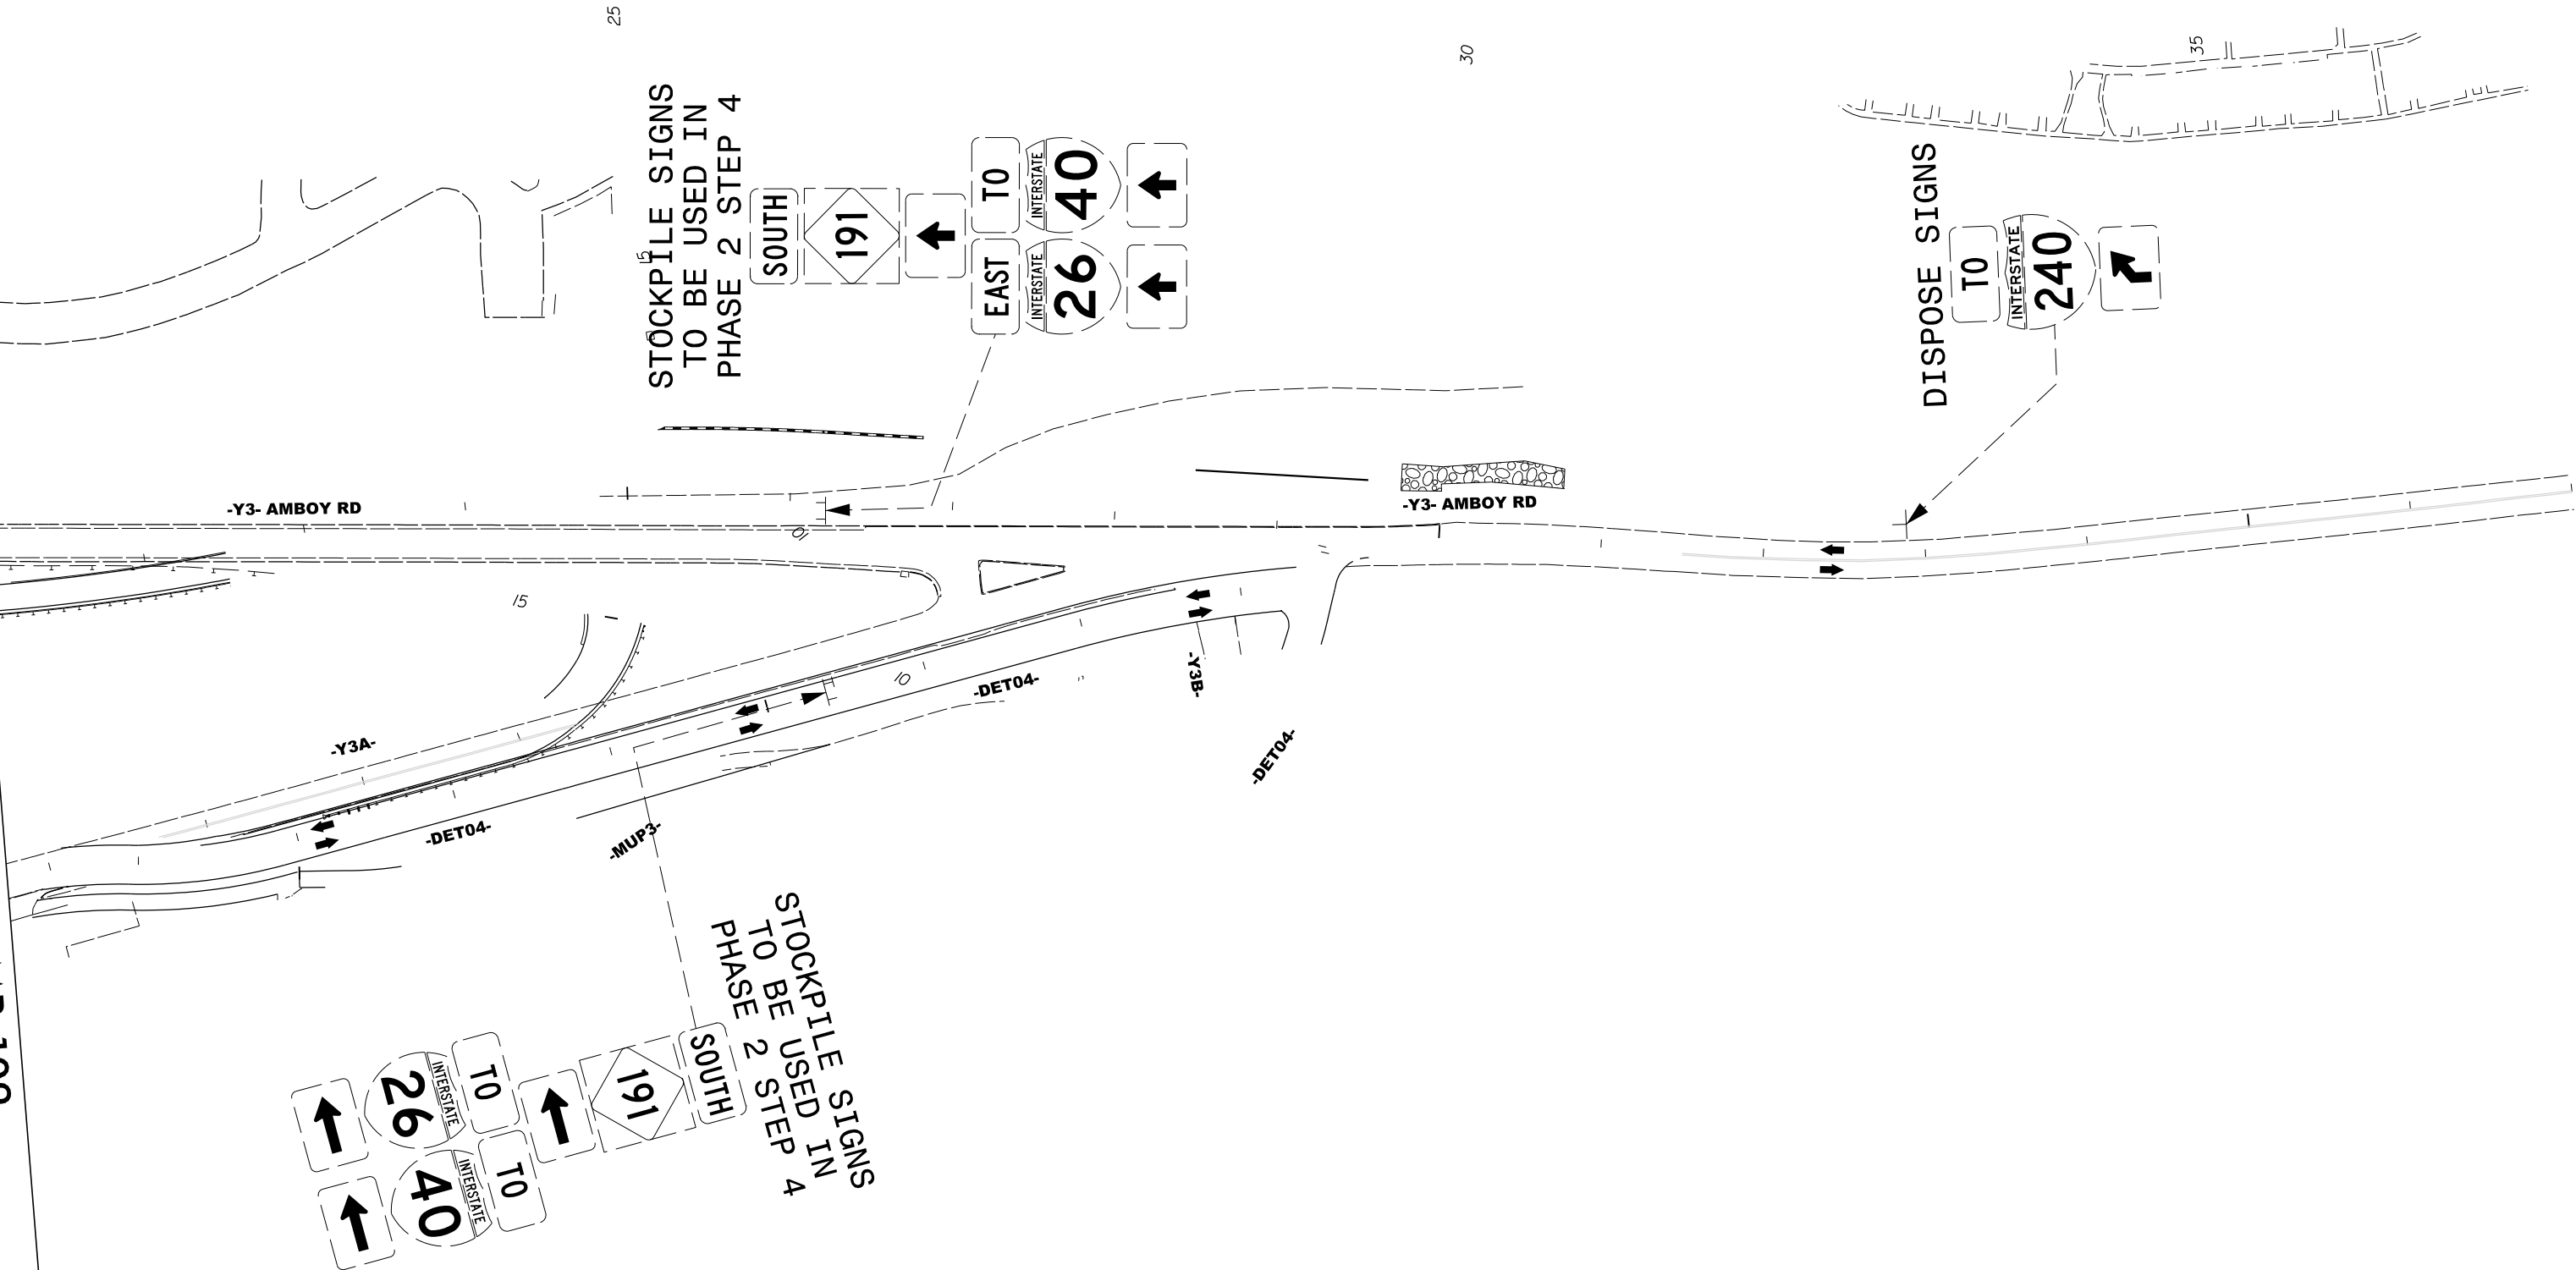


TEMPORARY SIGNING
PHASE 2 STEP 1
-Y3- STA 21+00 TO 37+00

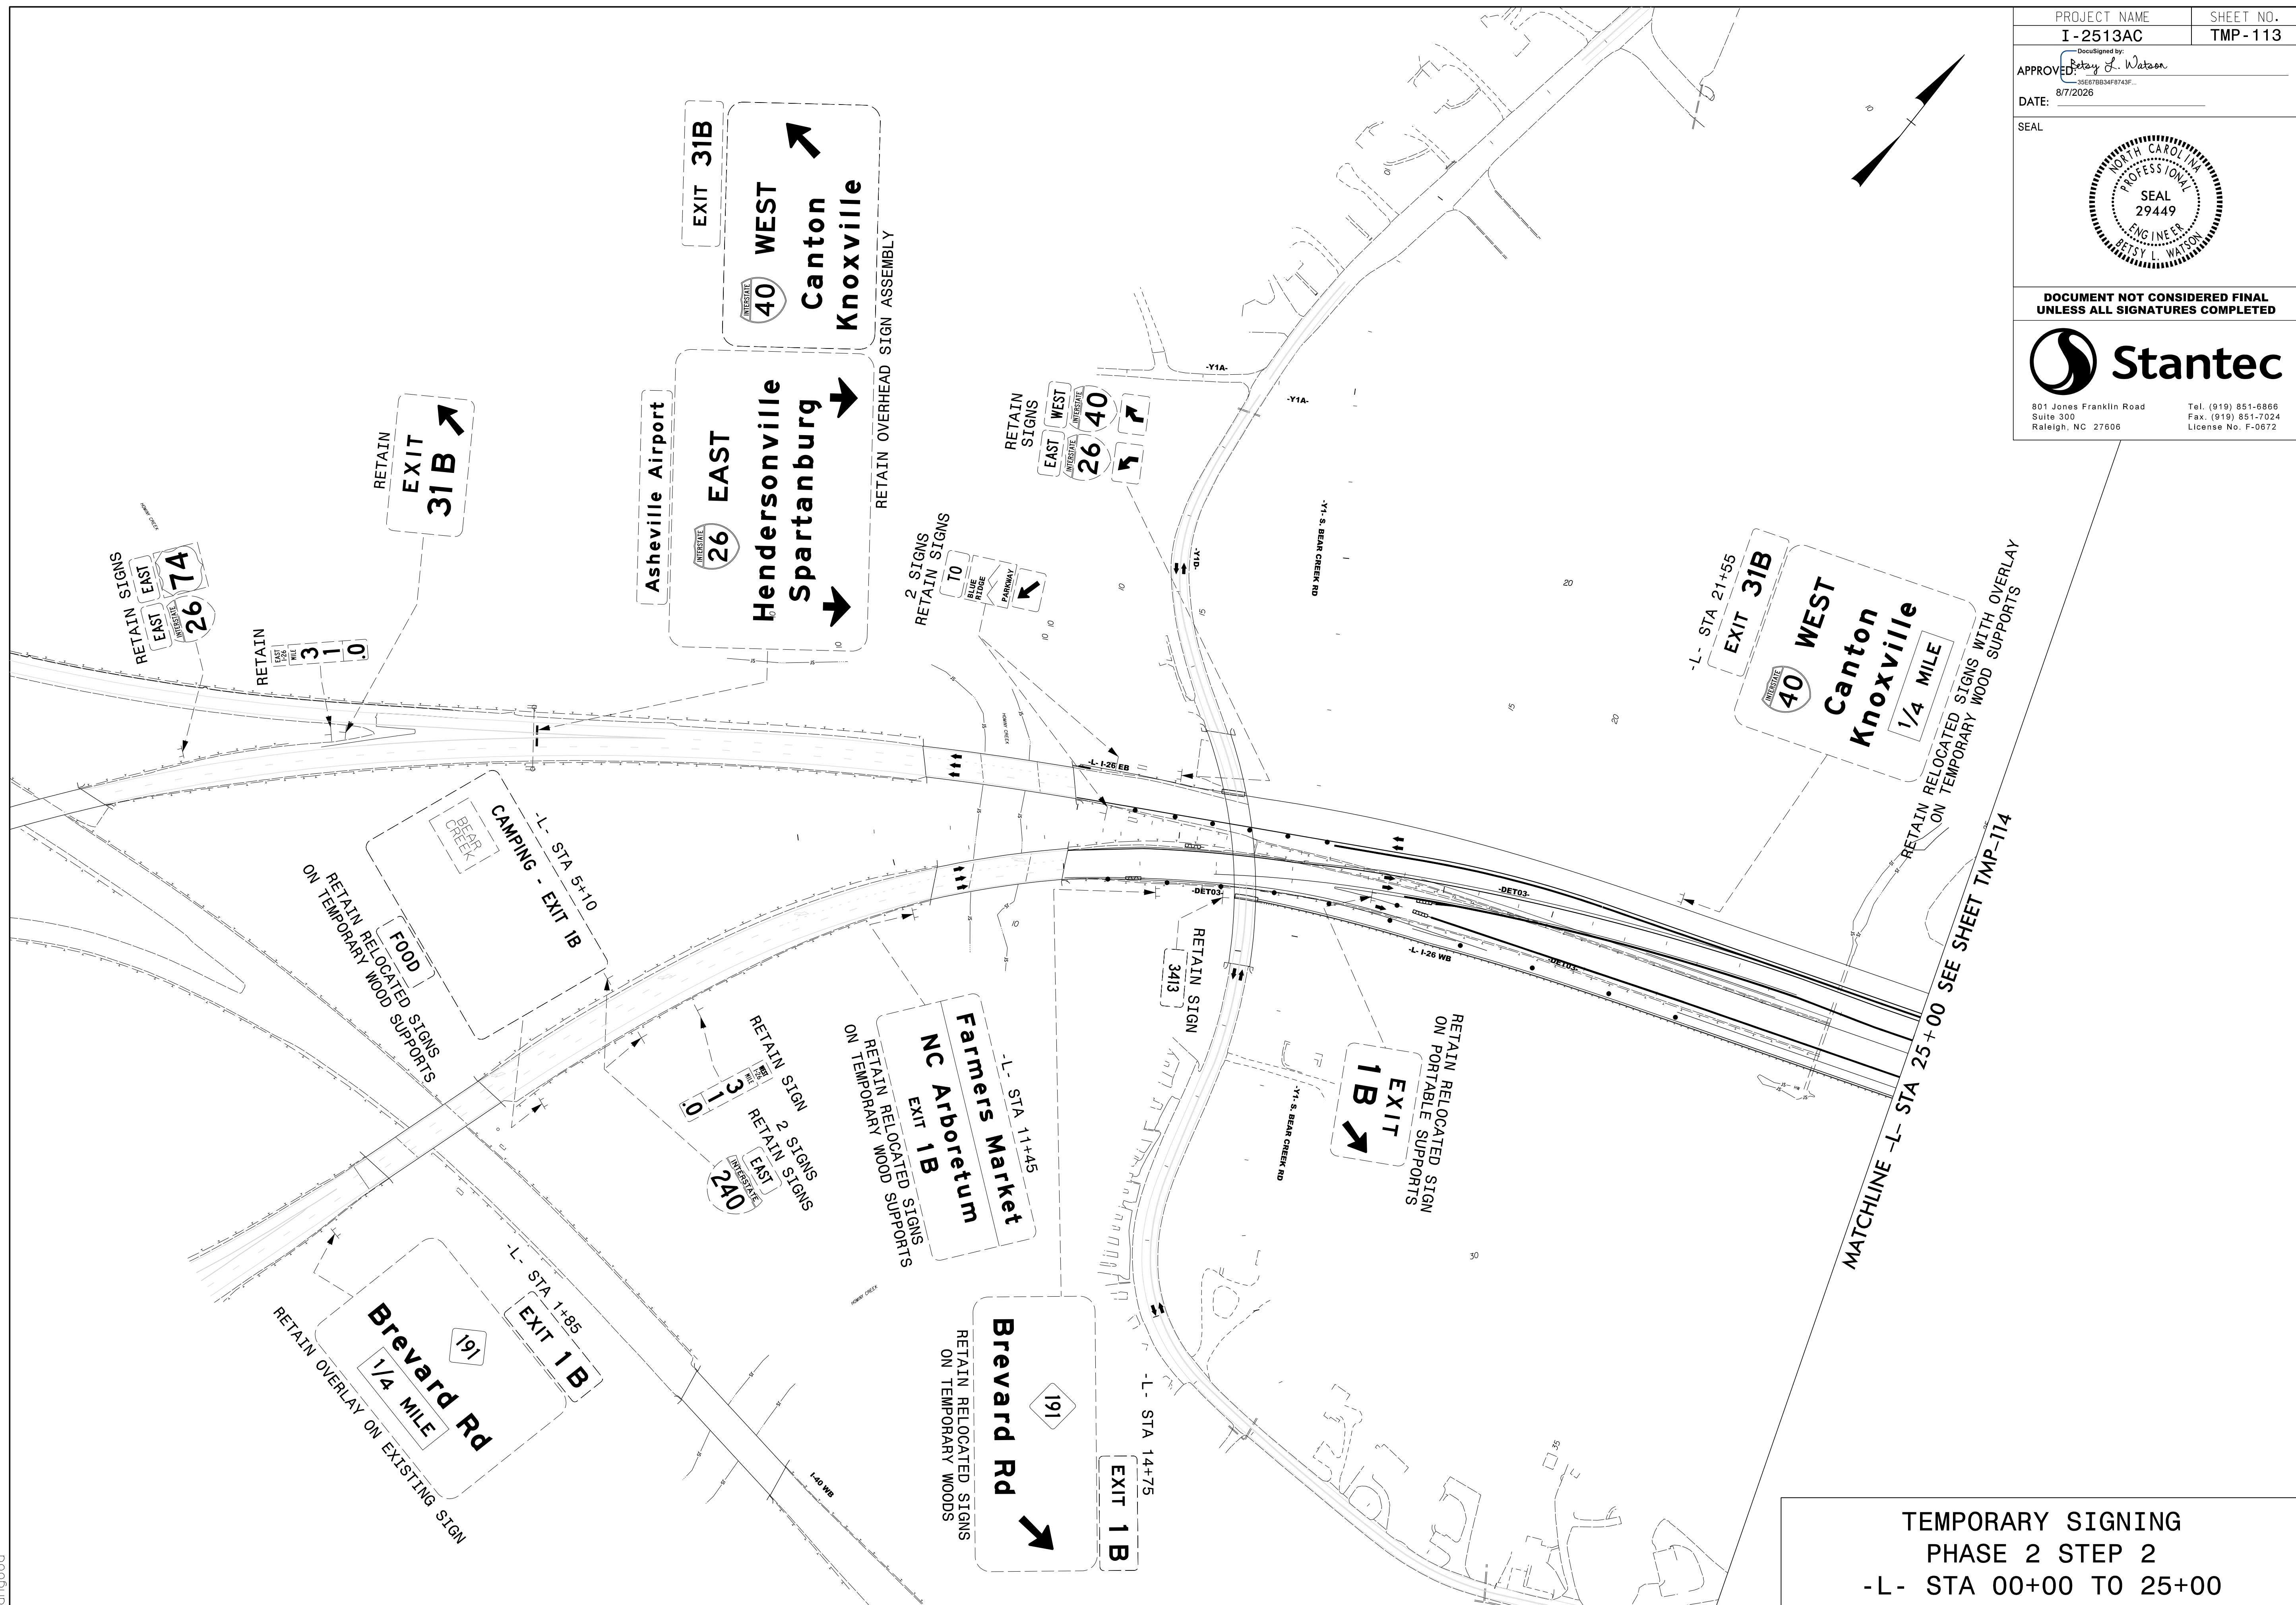

8/7/2026
c:\pwworking\gecom\ds2\na_2020\d0279892\I-2513AC_TMP_I\4_PHASE_02_STEP_02.dgn
angood

MATCHLINE -L- STA 25+00 SEE SHEET TMP-113

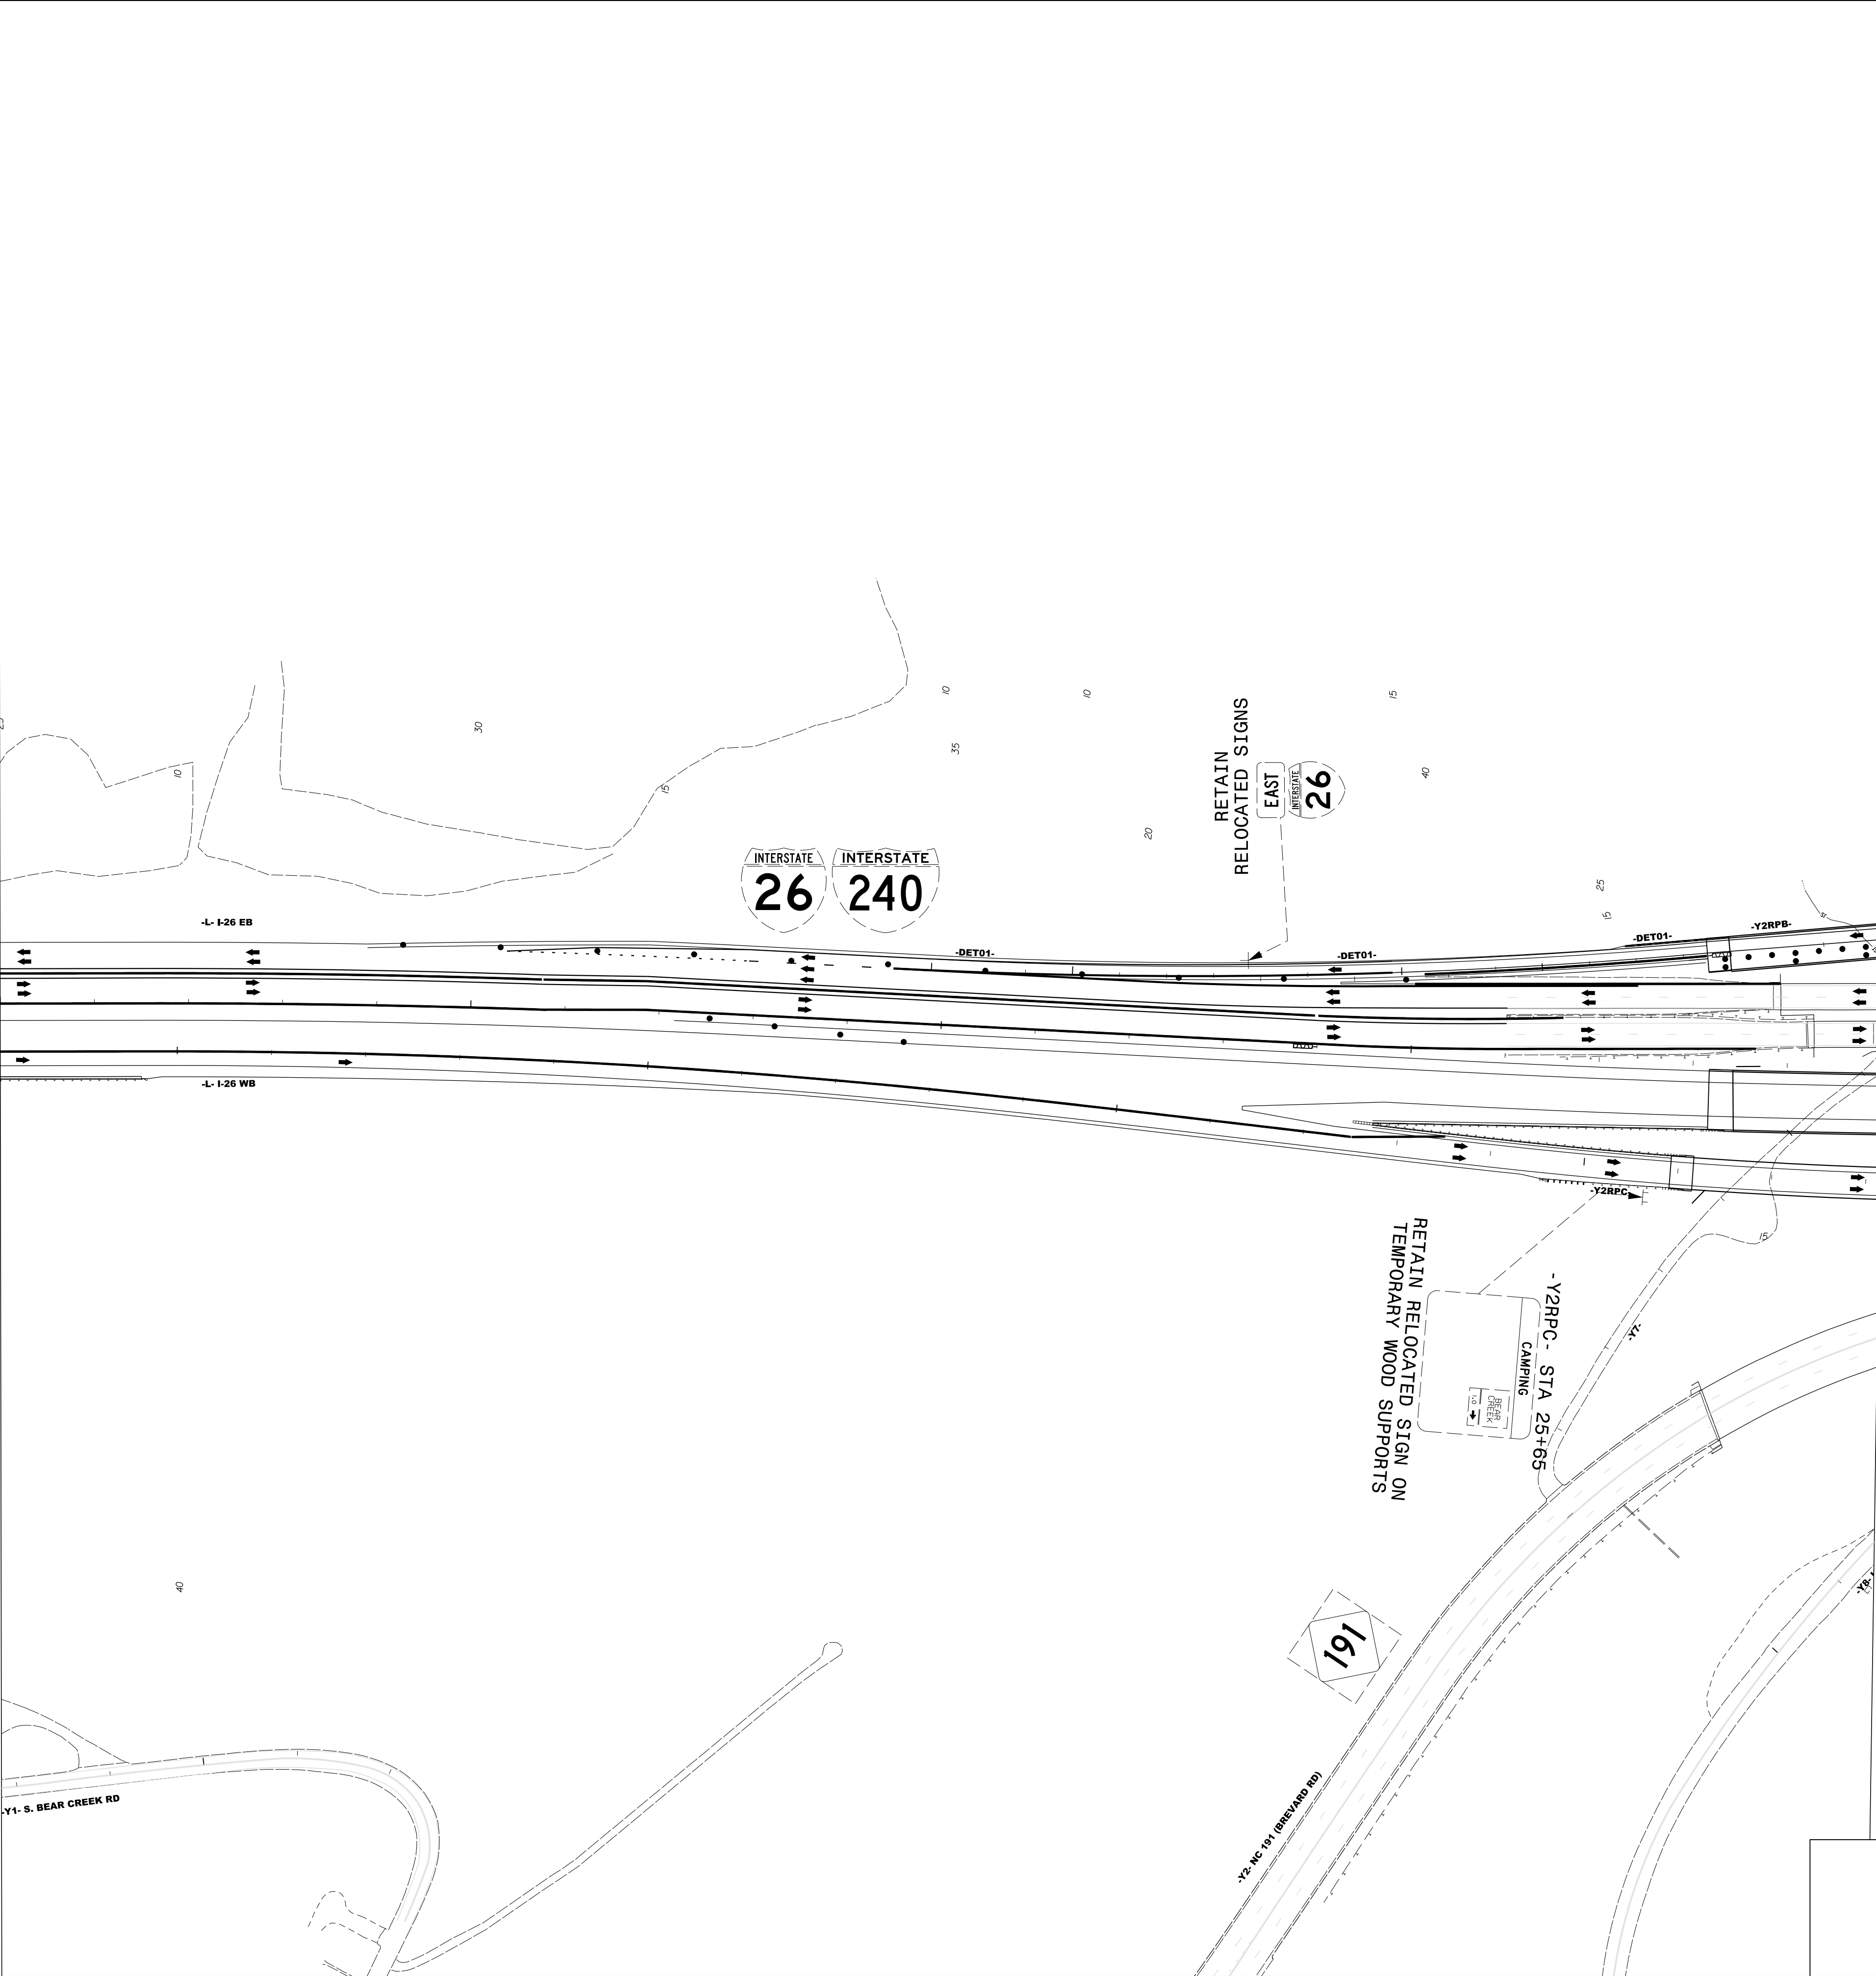

MATCHLINE -L- STA 45+00 SEE SHEET TMP-115

TEMPORARY SIGNING
PHASE 2 STEP 2
-L- STA 25+00 TO 45+00

PROJECT NAME	SHEET NO.
I - 2513AC	TMP - 114
DocuSigned by: APPROVED: <i>Betsy L. Watson</i> 35E67BB34F9743F...	
DATE: 8/7/2026	
SEAL	
DOCUMENT NOT CONSIDERED FINAL UNLESS ALL SIGNATURES COMPLETED	
801 Jones Franklin Road Suite 300 Raleigh, NC 27606	
Tel. (919) 851-6866 Fax. (919) 851-7024 License No. F-0672	

PROJECT NAME

I - 2513AC

SHEET NO.

TMP - 115

DocuSigned by:

APPROVED: *Betsy L. Watson*

35E67BB34F8743F...

DATE: 8/7/2026

SEAL

NORTH CAROLINA

PROFESSIONAL

SEAL

29449

ENGINEER

BETSY L. WATSON


DOCUMENT NOT CONSIDERED FINAL

UNLESS ALL SIGNATURES COMPLETED


Stantec


801 Jones Franklin Road
Suite 300
Raleigh, NC 27606

Tel. (919) 851-6866
Fax. (919) 851-7024
License No. F-0672

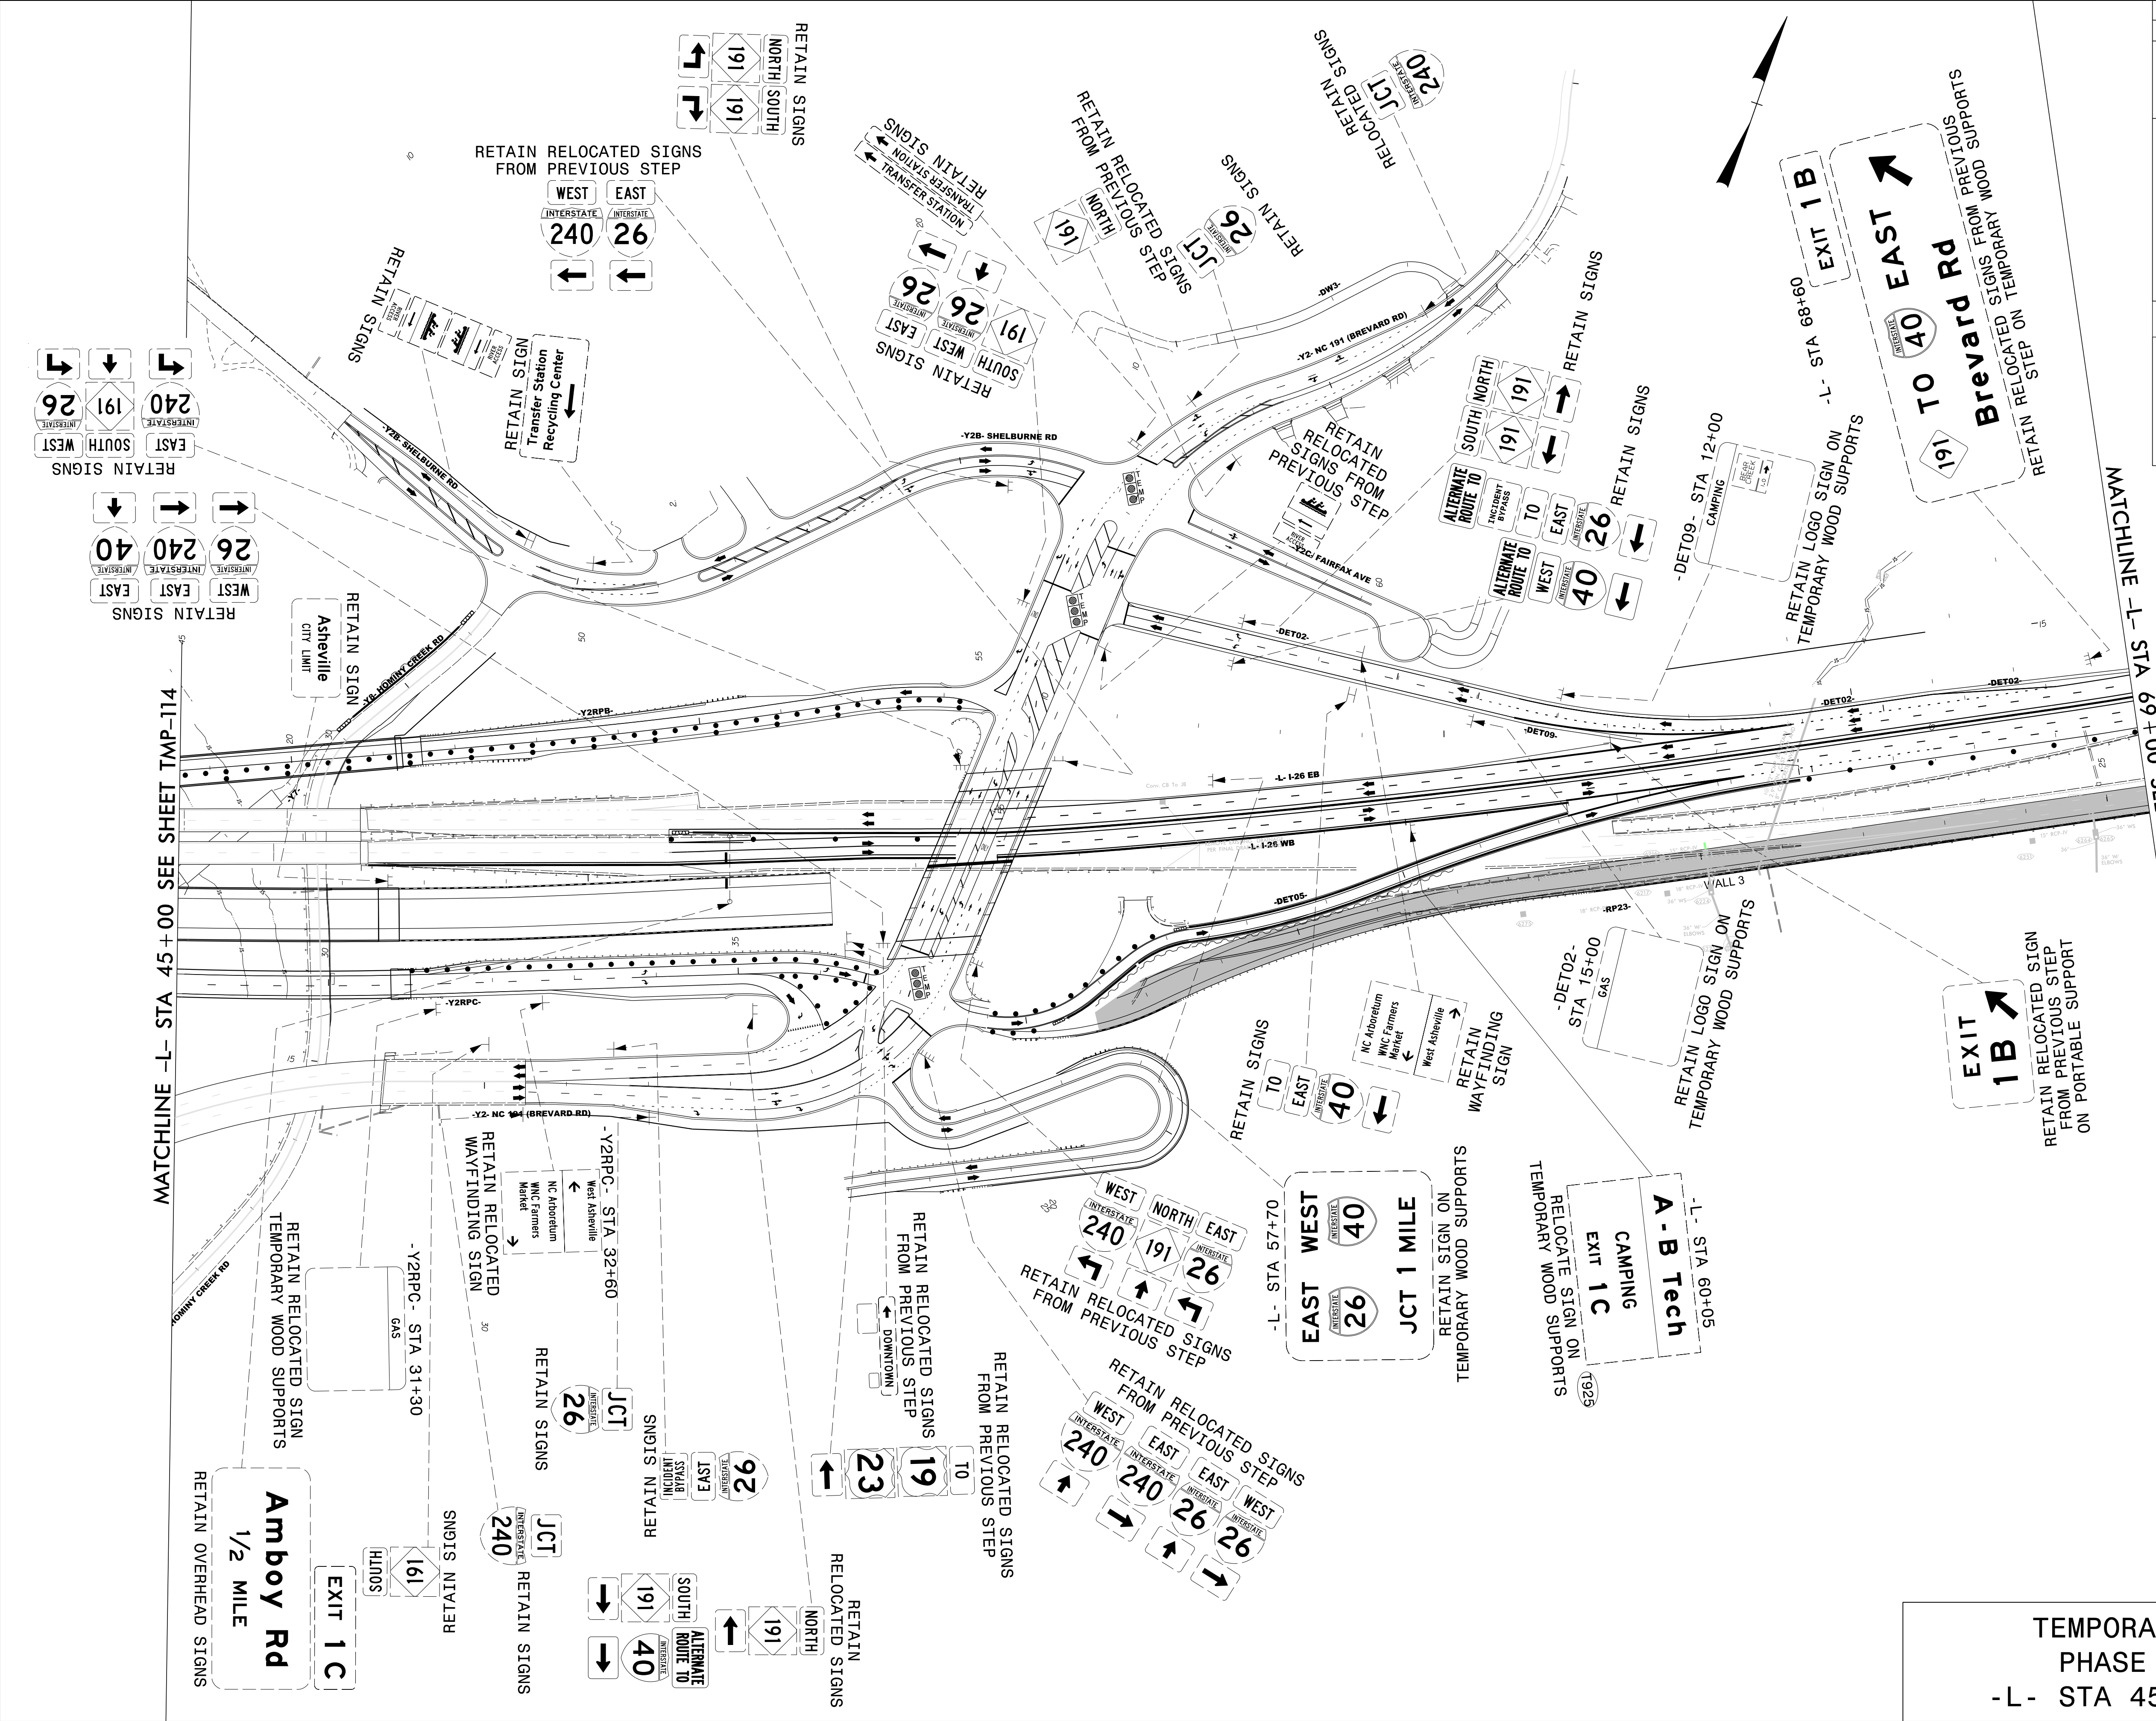


TEMPORARY SIGNING
PHASE 2 STEP 2
-L- STA 45+00 TO 69+00

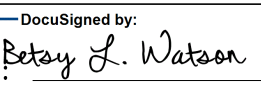
PROJECT NAME	SHEET NO.
I - 2513AC	TMP - 116
APPROVED:  Betsy L. Watson	
DATE: 8/9/2026	
SEAL	
	
DOCUMENT NOT CONSIDERED FINAL UNLESS ALL SIGNATURES COMPLETED	
 Stantec	
801 Jones Franklin Road Suite 300 Raleigh, NC 27606	
Tel. (919) 851-6866 Fax. (919) 851-7024 License No. F-0672	

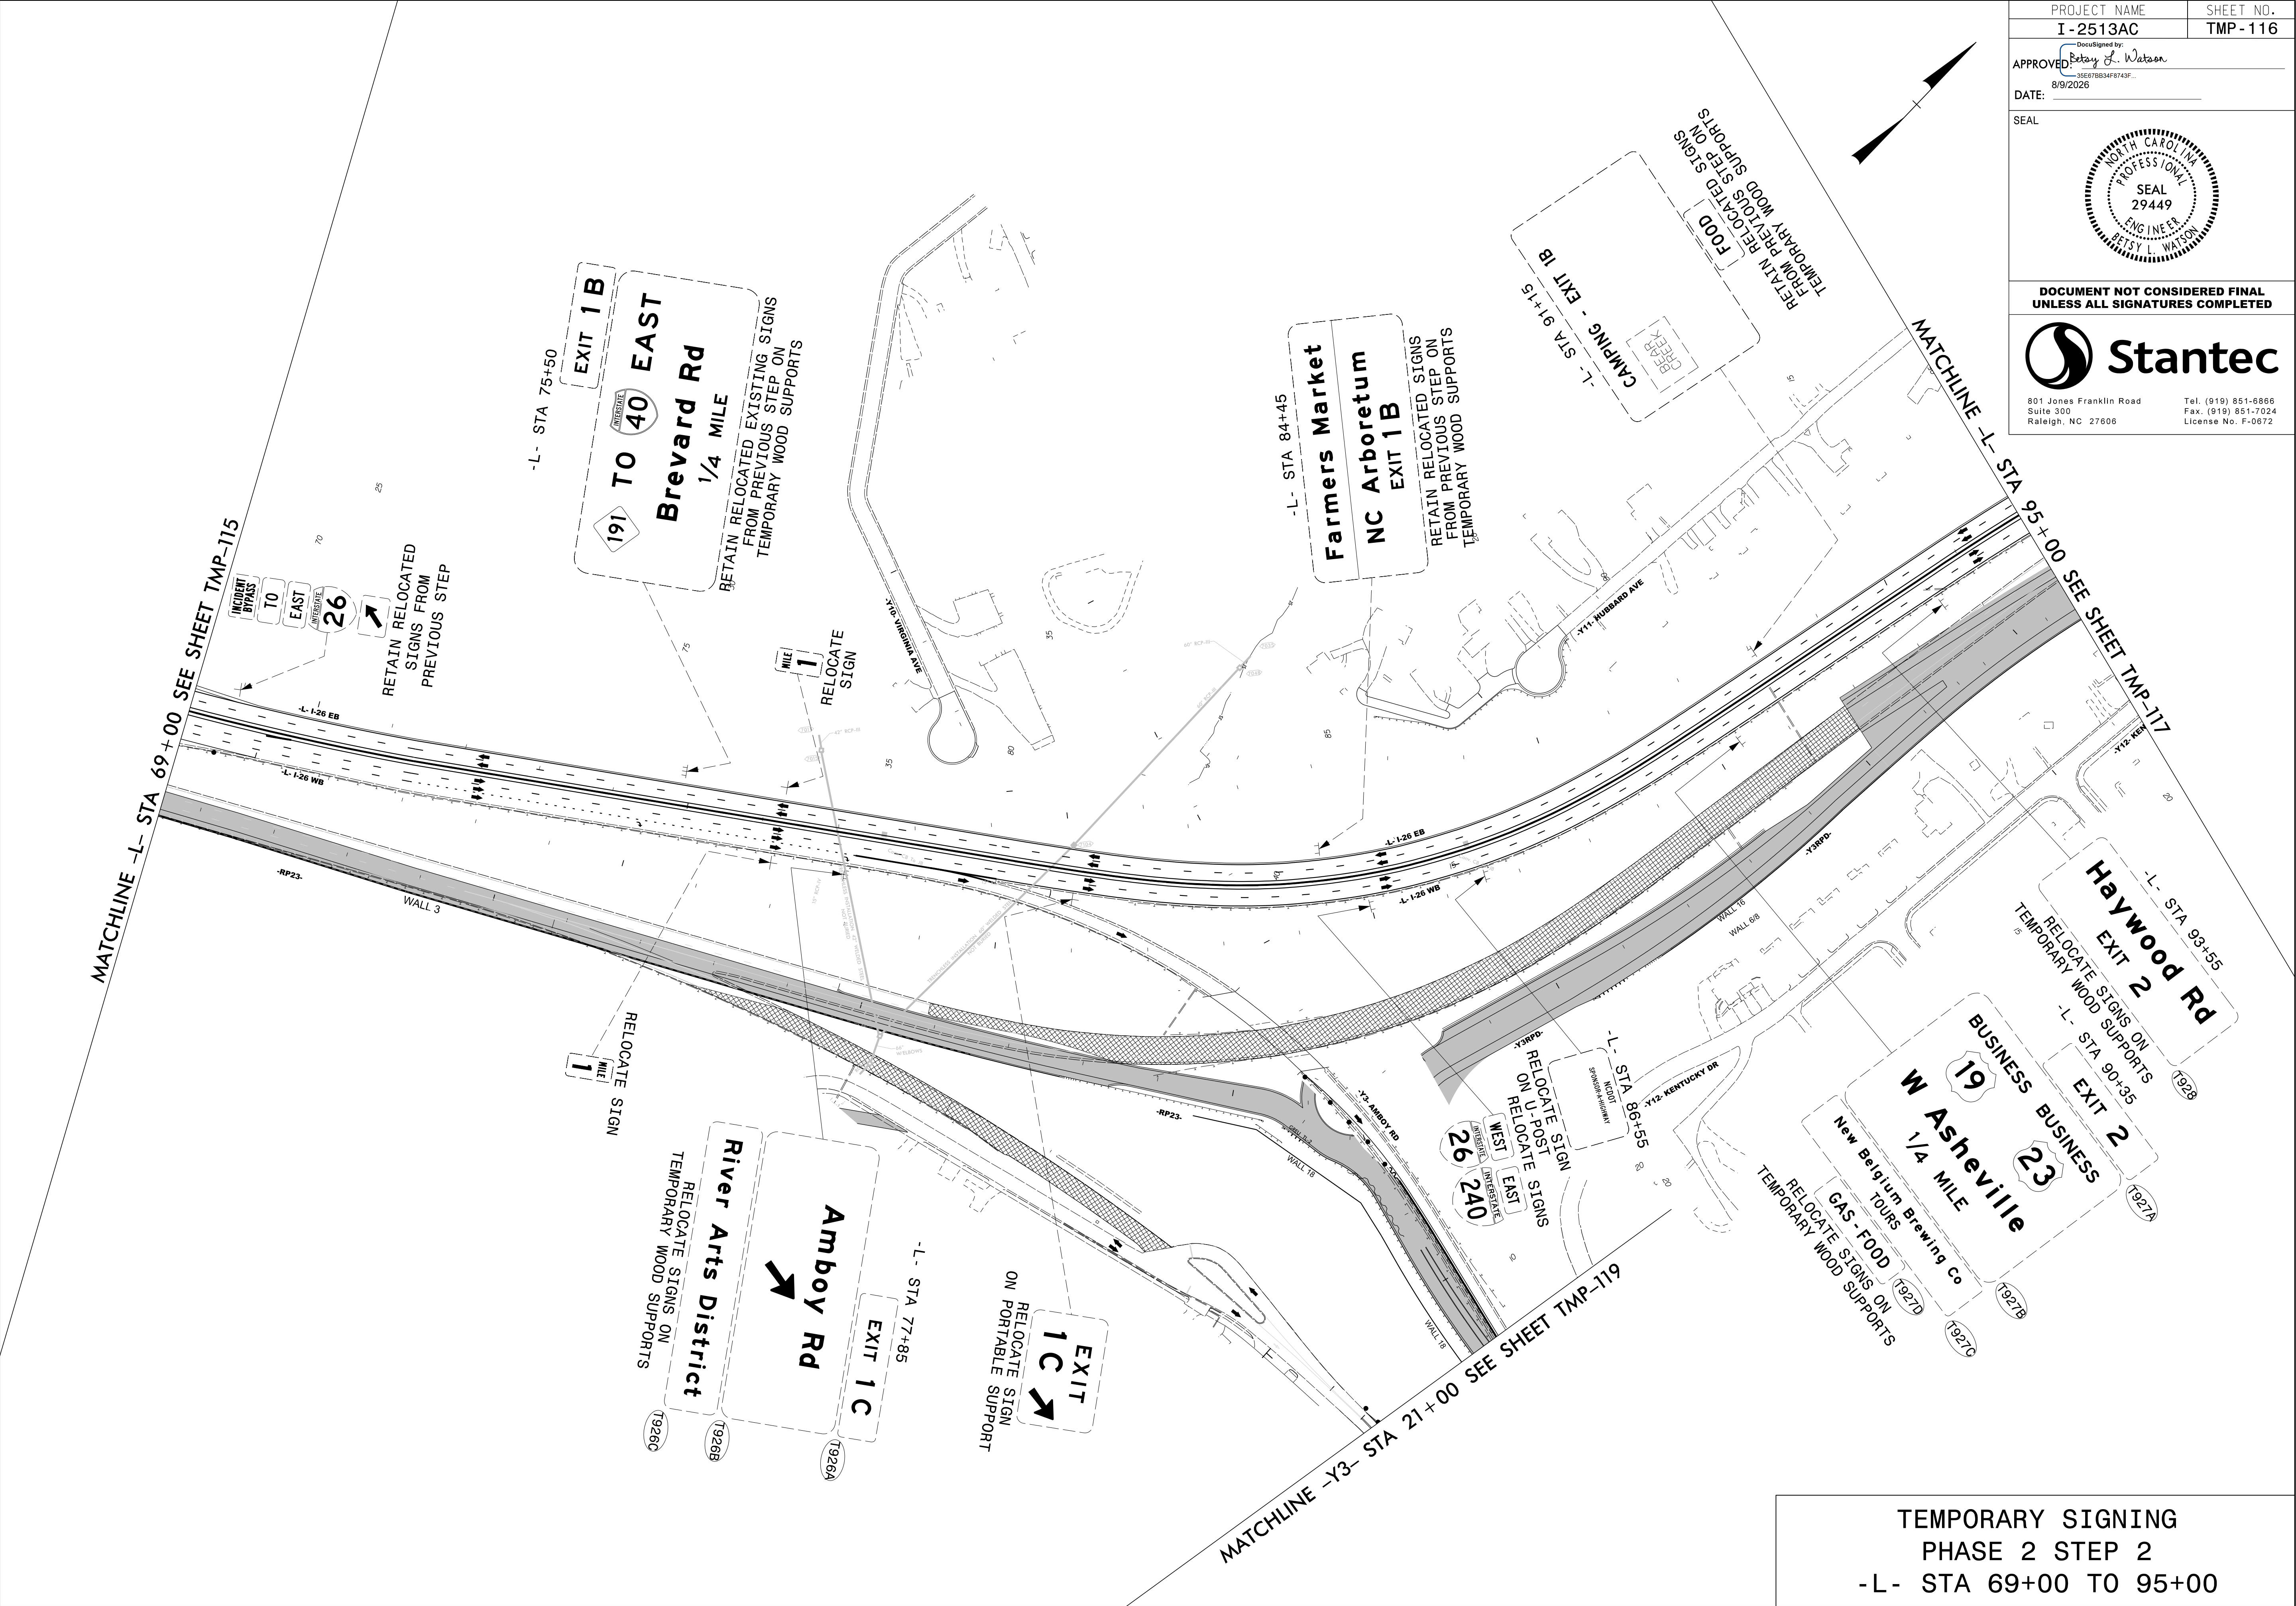


8/7/2026
c:\pwworking\vaecom_cas2\l.na_2020\00279892\I-2513AC_TMP_116_PHASE_02_STEP_02.dgn
angood

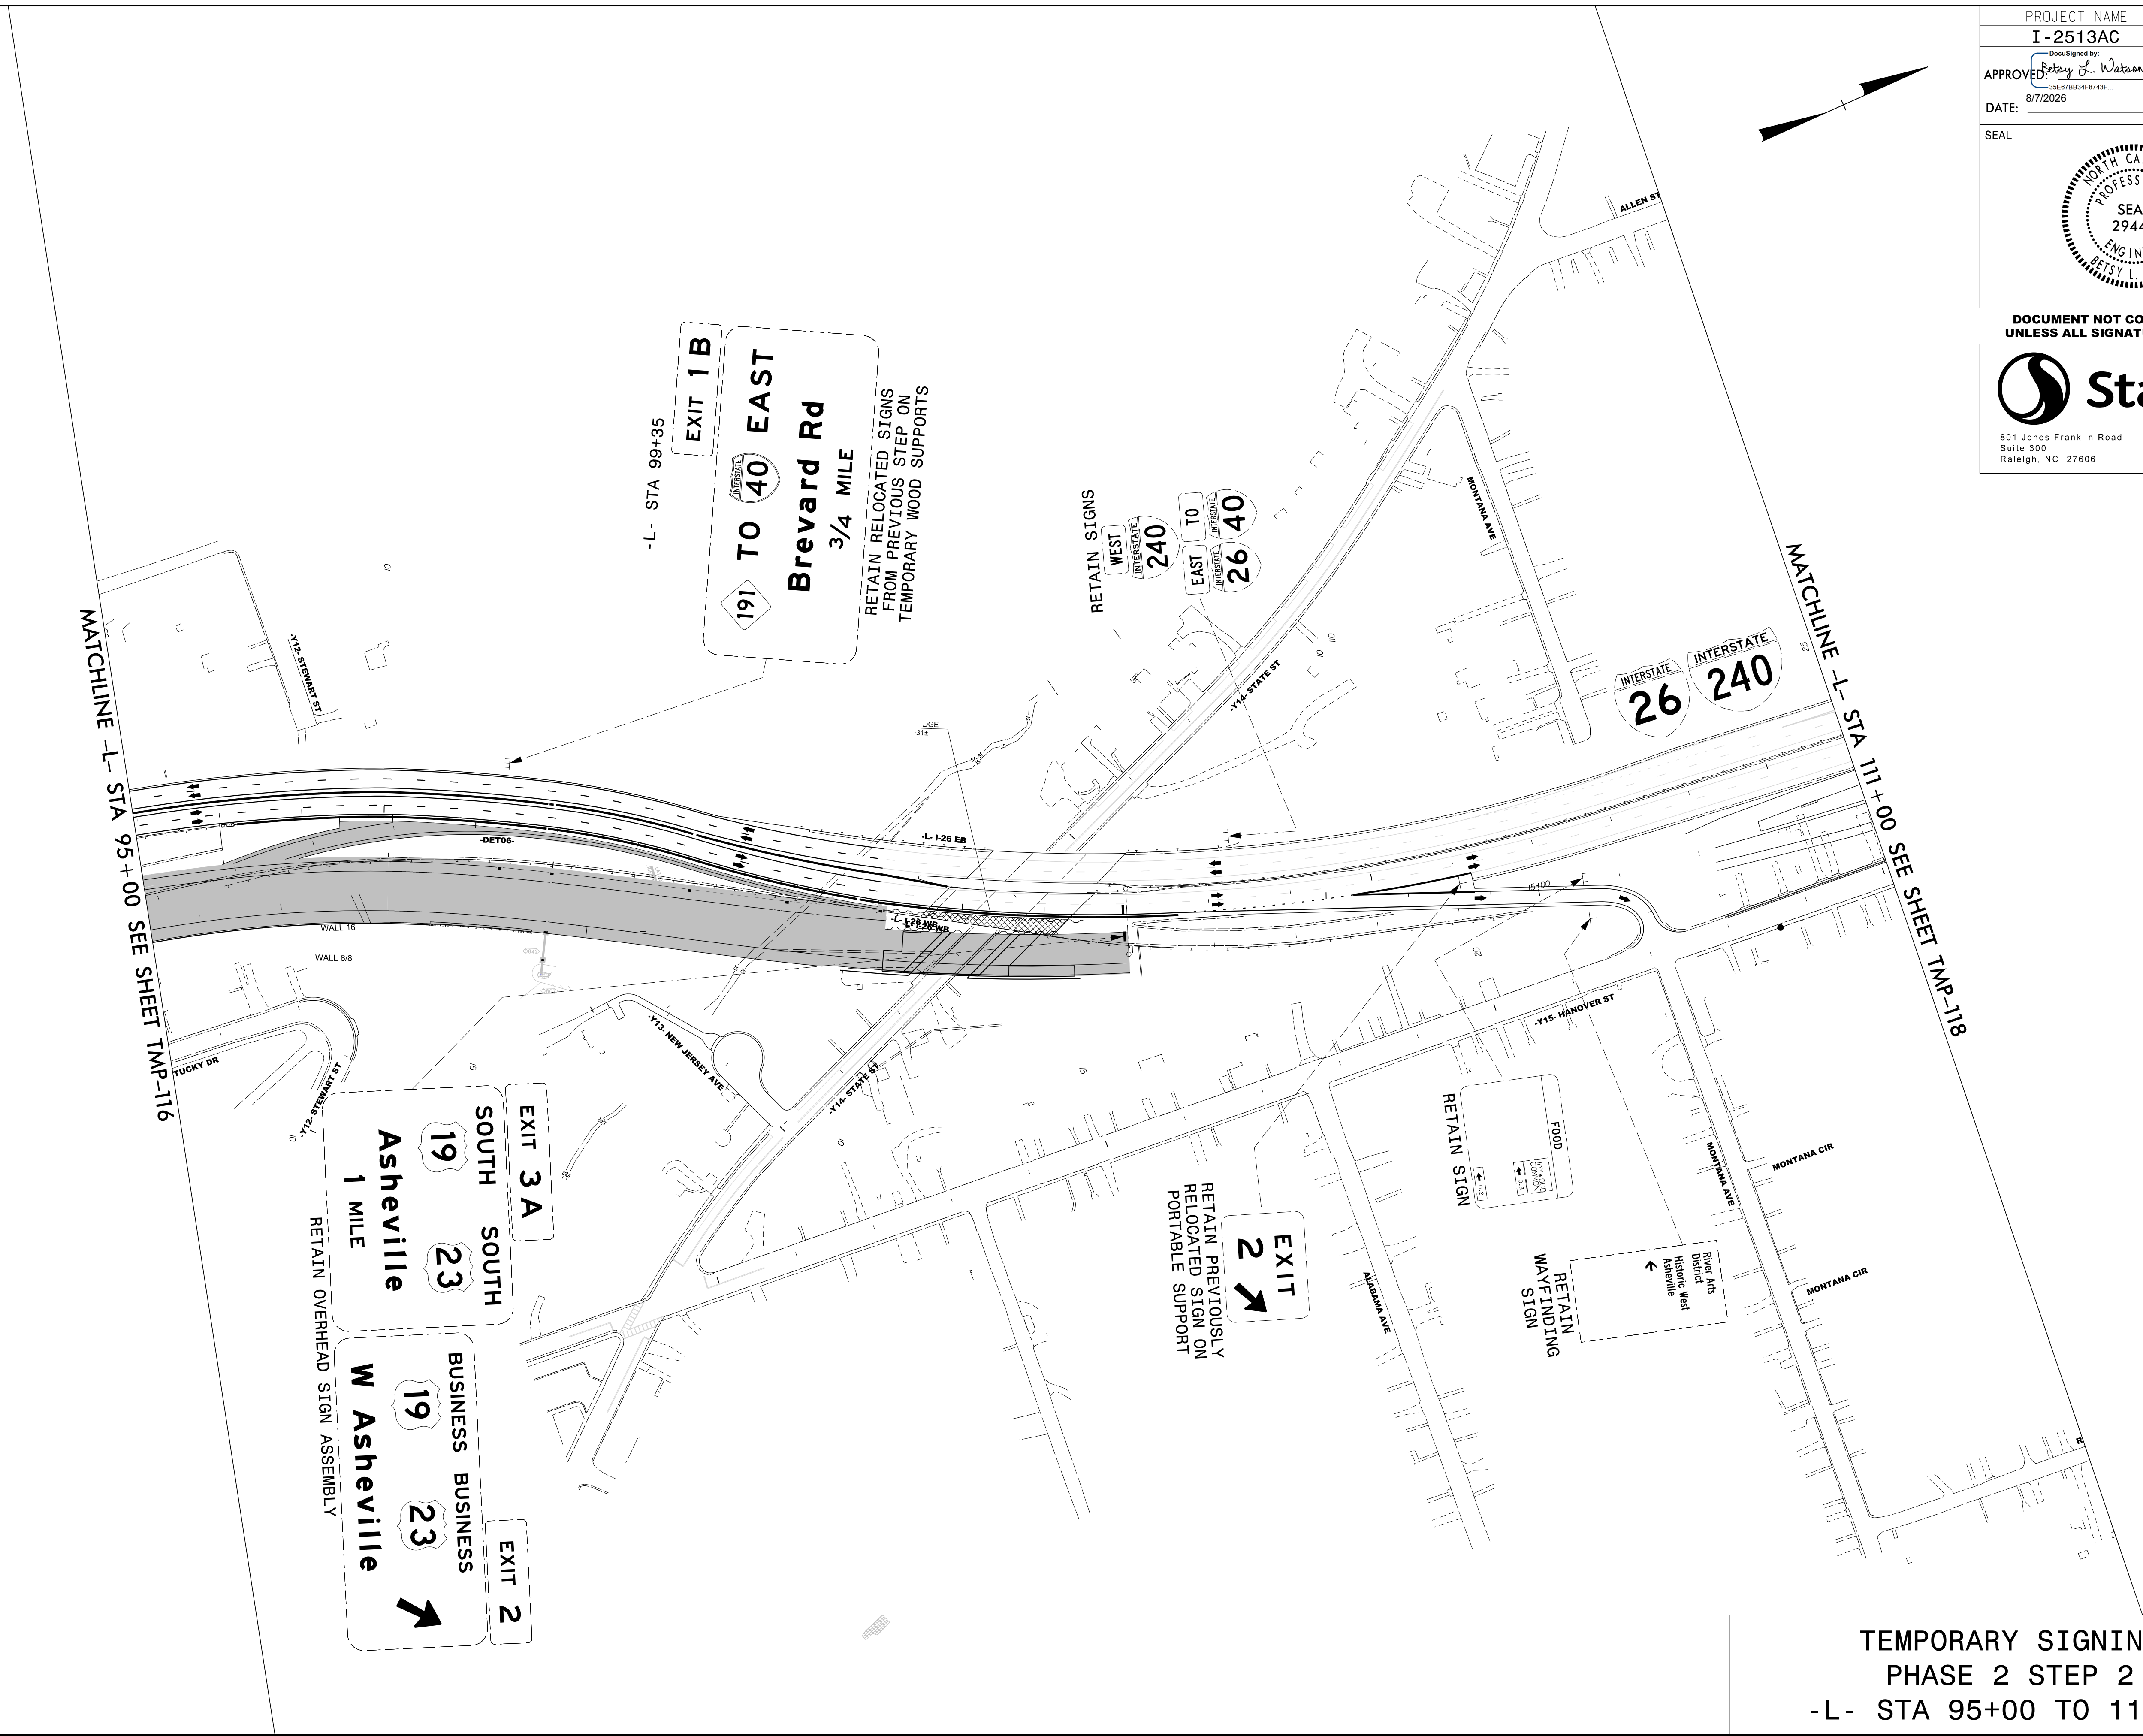

TEMPORARY SIGNING
PHASE 2 STEP 2
-L- STA 95+00 TO 111+00

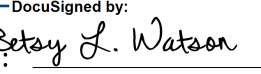
PROJECT NAME	SHEET NO.
I -2513AC	TMP - 118
APPROVED:  DocuSigned by: 35E67BB34F9743F...	
DATE: 8/7/2026	
SEAL	
	
DOCUMENT NOT CONSIDERED FINAL UNLESS ALL SIGNATURES COMPLETED	
 801 Jones Franklin Road Suite 300 Raleigh, NC 27606 Tel. (919) 851-6866 Fax. (919) 851-7024 License No. F-0672	

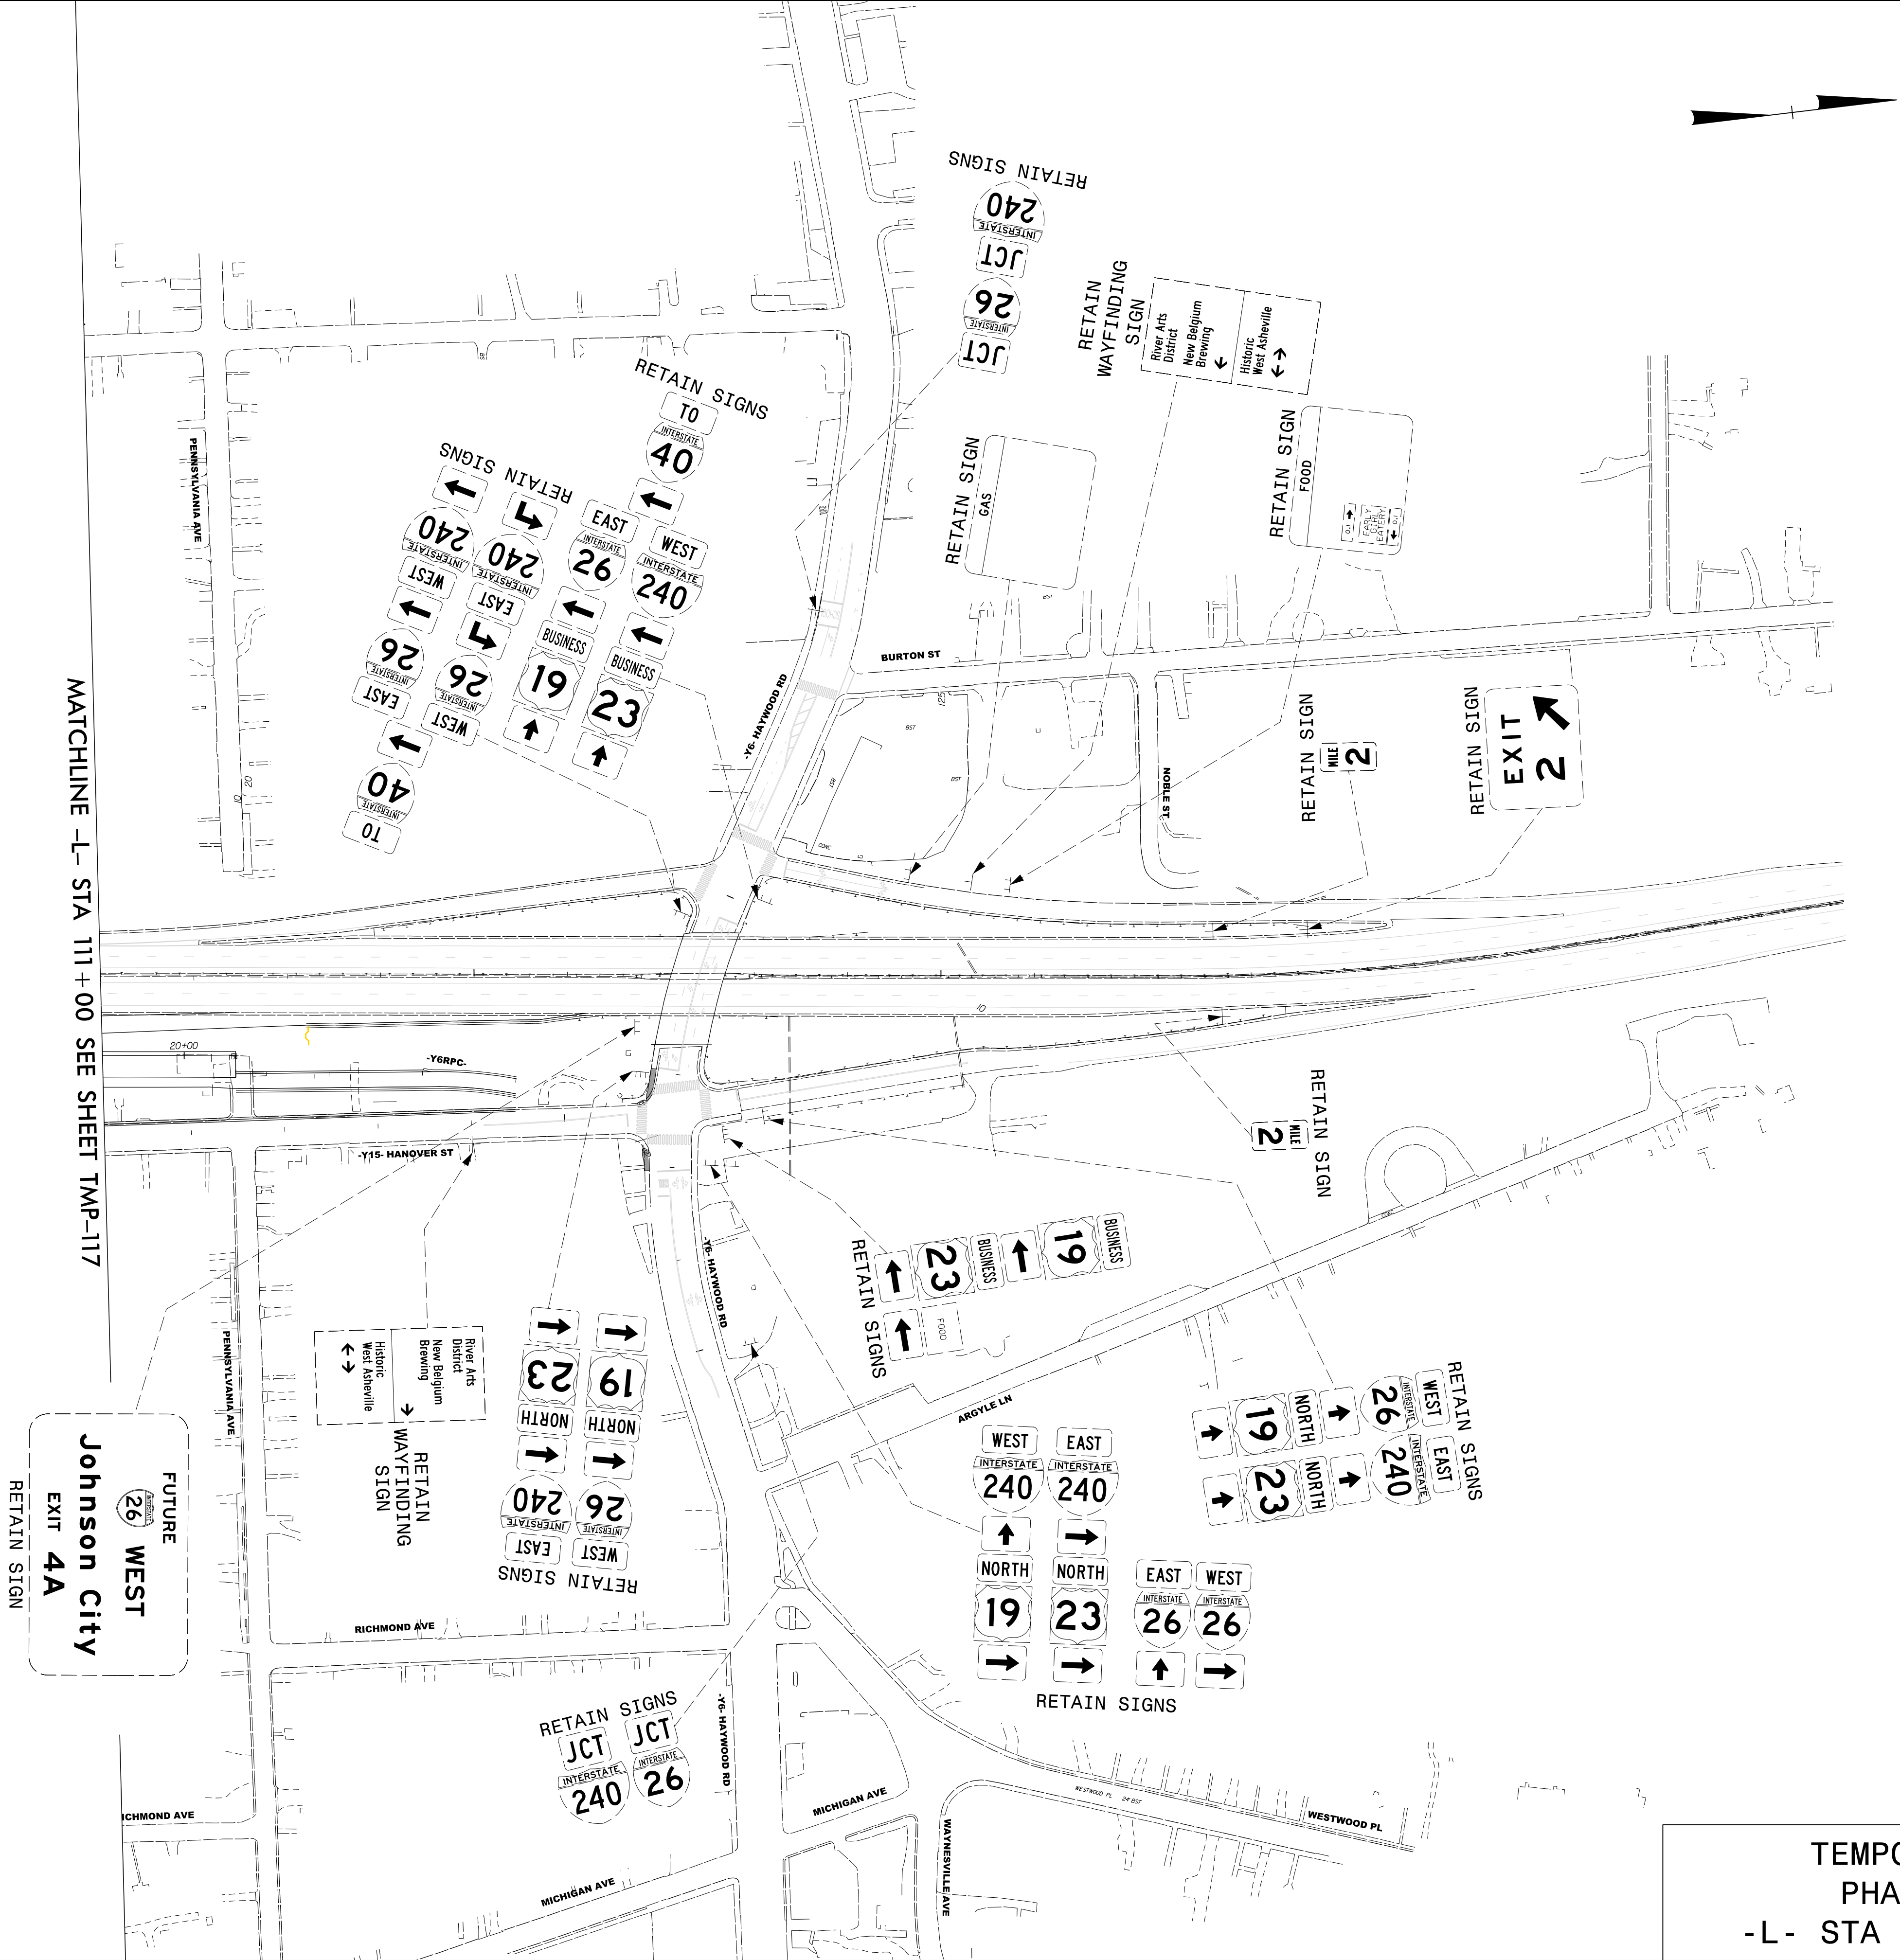


TEMPORARY SIGNING
PHASE 2 STEP 2
-L- STA 111+00 TO 134+73

8/7/2026
c:\pwworking\aecom\ds2\l.na.2020\d0279892\I-2513AC_TMP\19_PHASE_02_STEP_02.dgn
angood

MATCHLINE -Y3- STA 21+00 SEE SHEET TMP-116

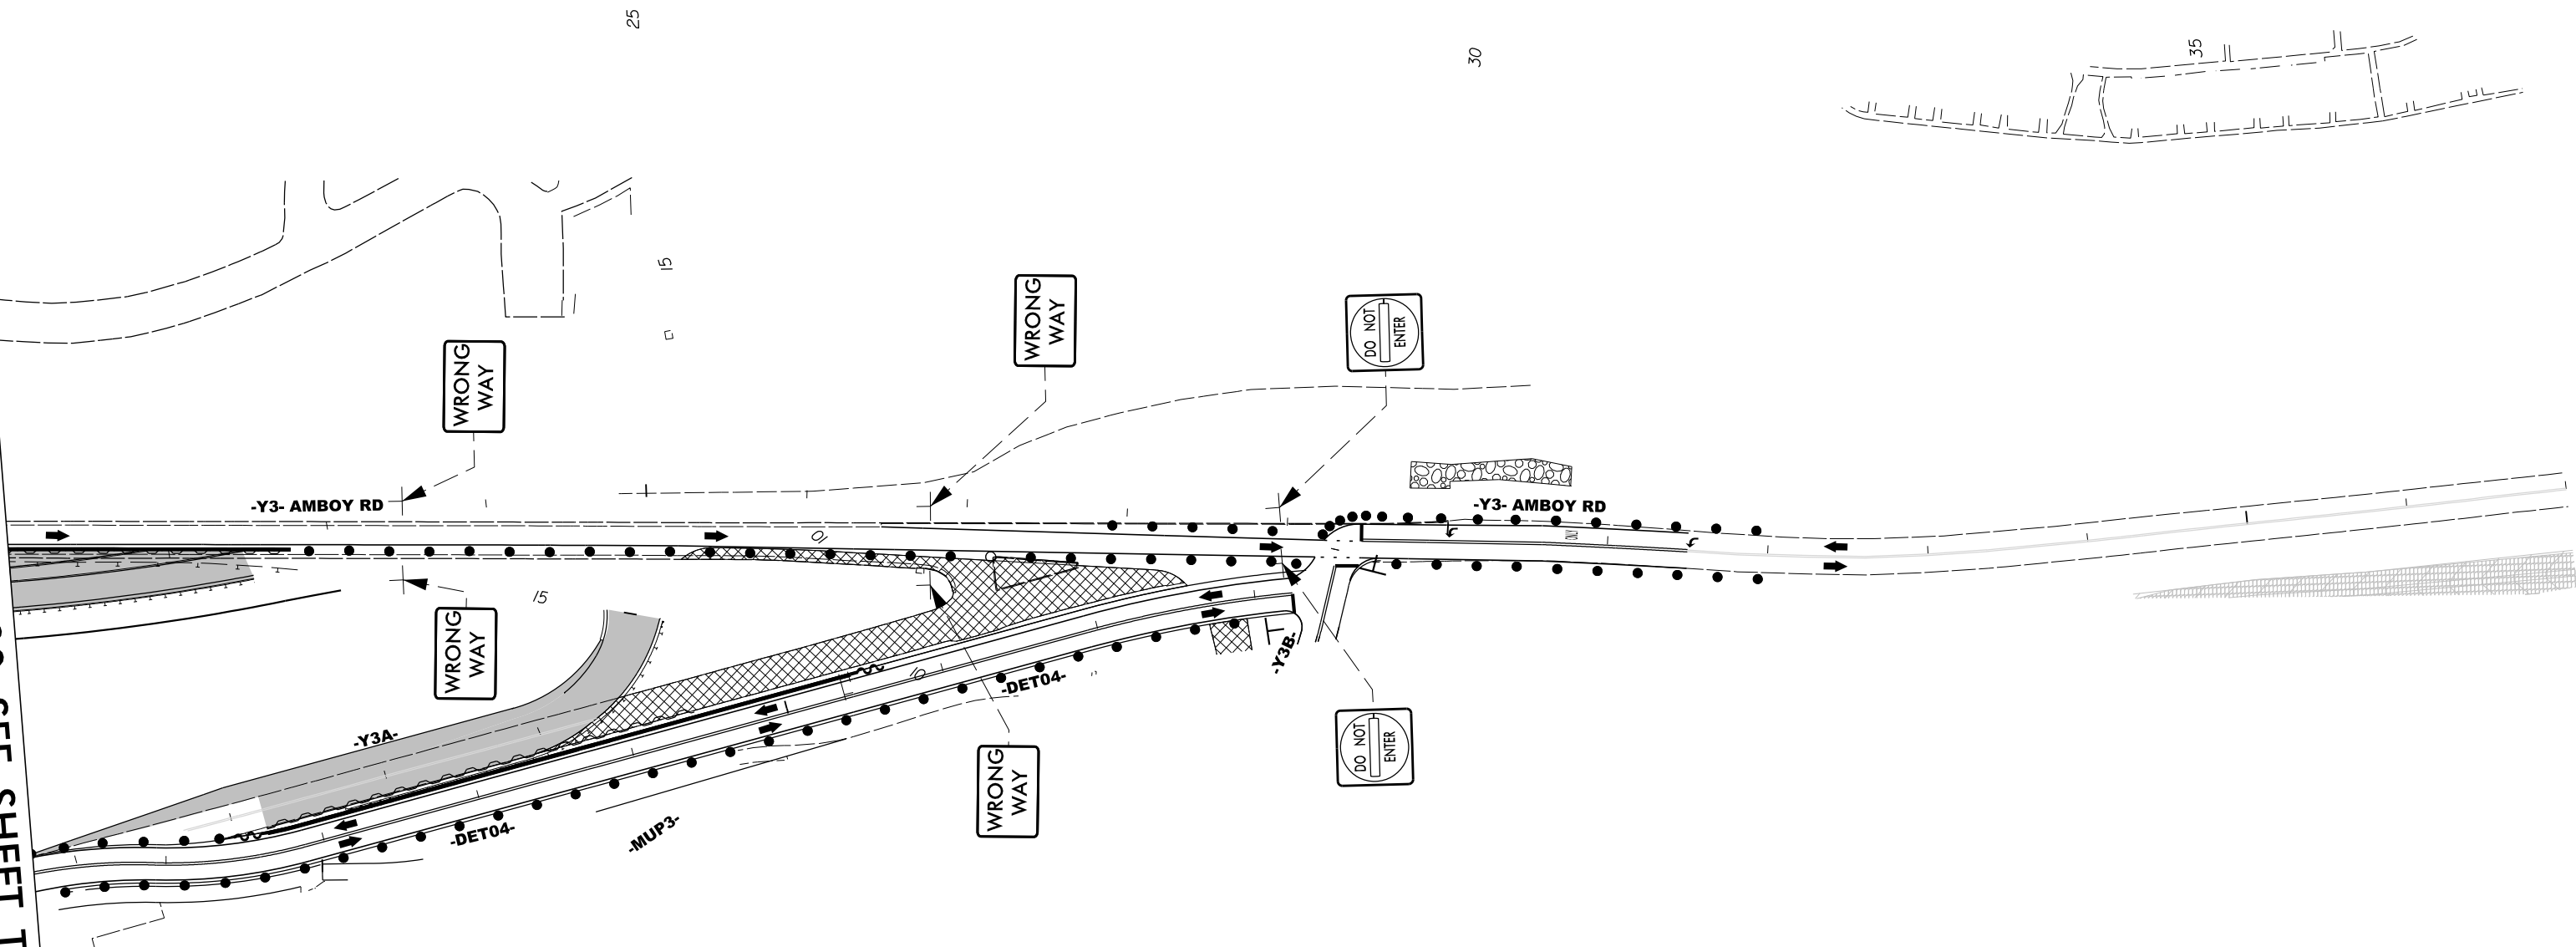

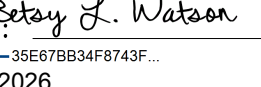PROJECT NAME	SHEET NO.
I - 2513AC	TMP - 119
APPROVED:  Betsy L. Watson 35E67BB34F9743F...	
DATE: 8/7/2026	
SEAL	
	
DOCUMENT NOT CONSIDERED FINAL UNLESS ALL SIGNATURES COMPLETED	
 Stantec	
801 Jones Franklin Road Suite 300 Raleigh, NC 27606	
Tel. (919) 851-6866 Fax. (919) 851-7024 License No. F-0672	

TEMPORARY SIGNING
PHASE 2 STEP 2
-Y3- STA 21+00 TO 37+00

