


8/7/2026
c:\pwworking\vaecom\ds2\nd_2020\d0279892\I-2513AC_TMP_168_PHASE_04_STEP_01_02.dgn
angood

MATCHLINE -Y3- STA 21+00 SEE SHEET TMP-165

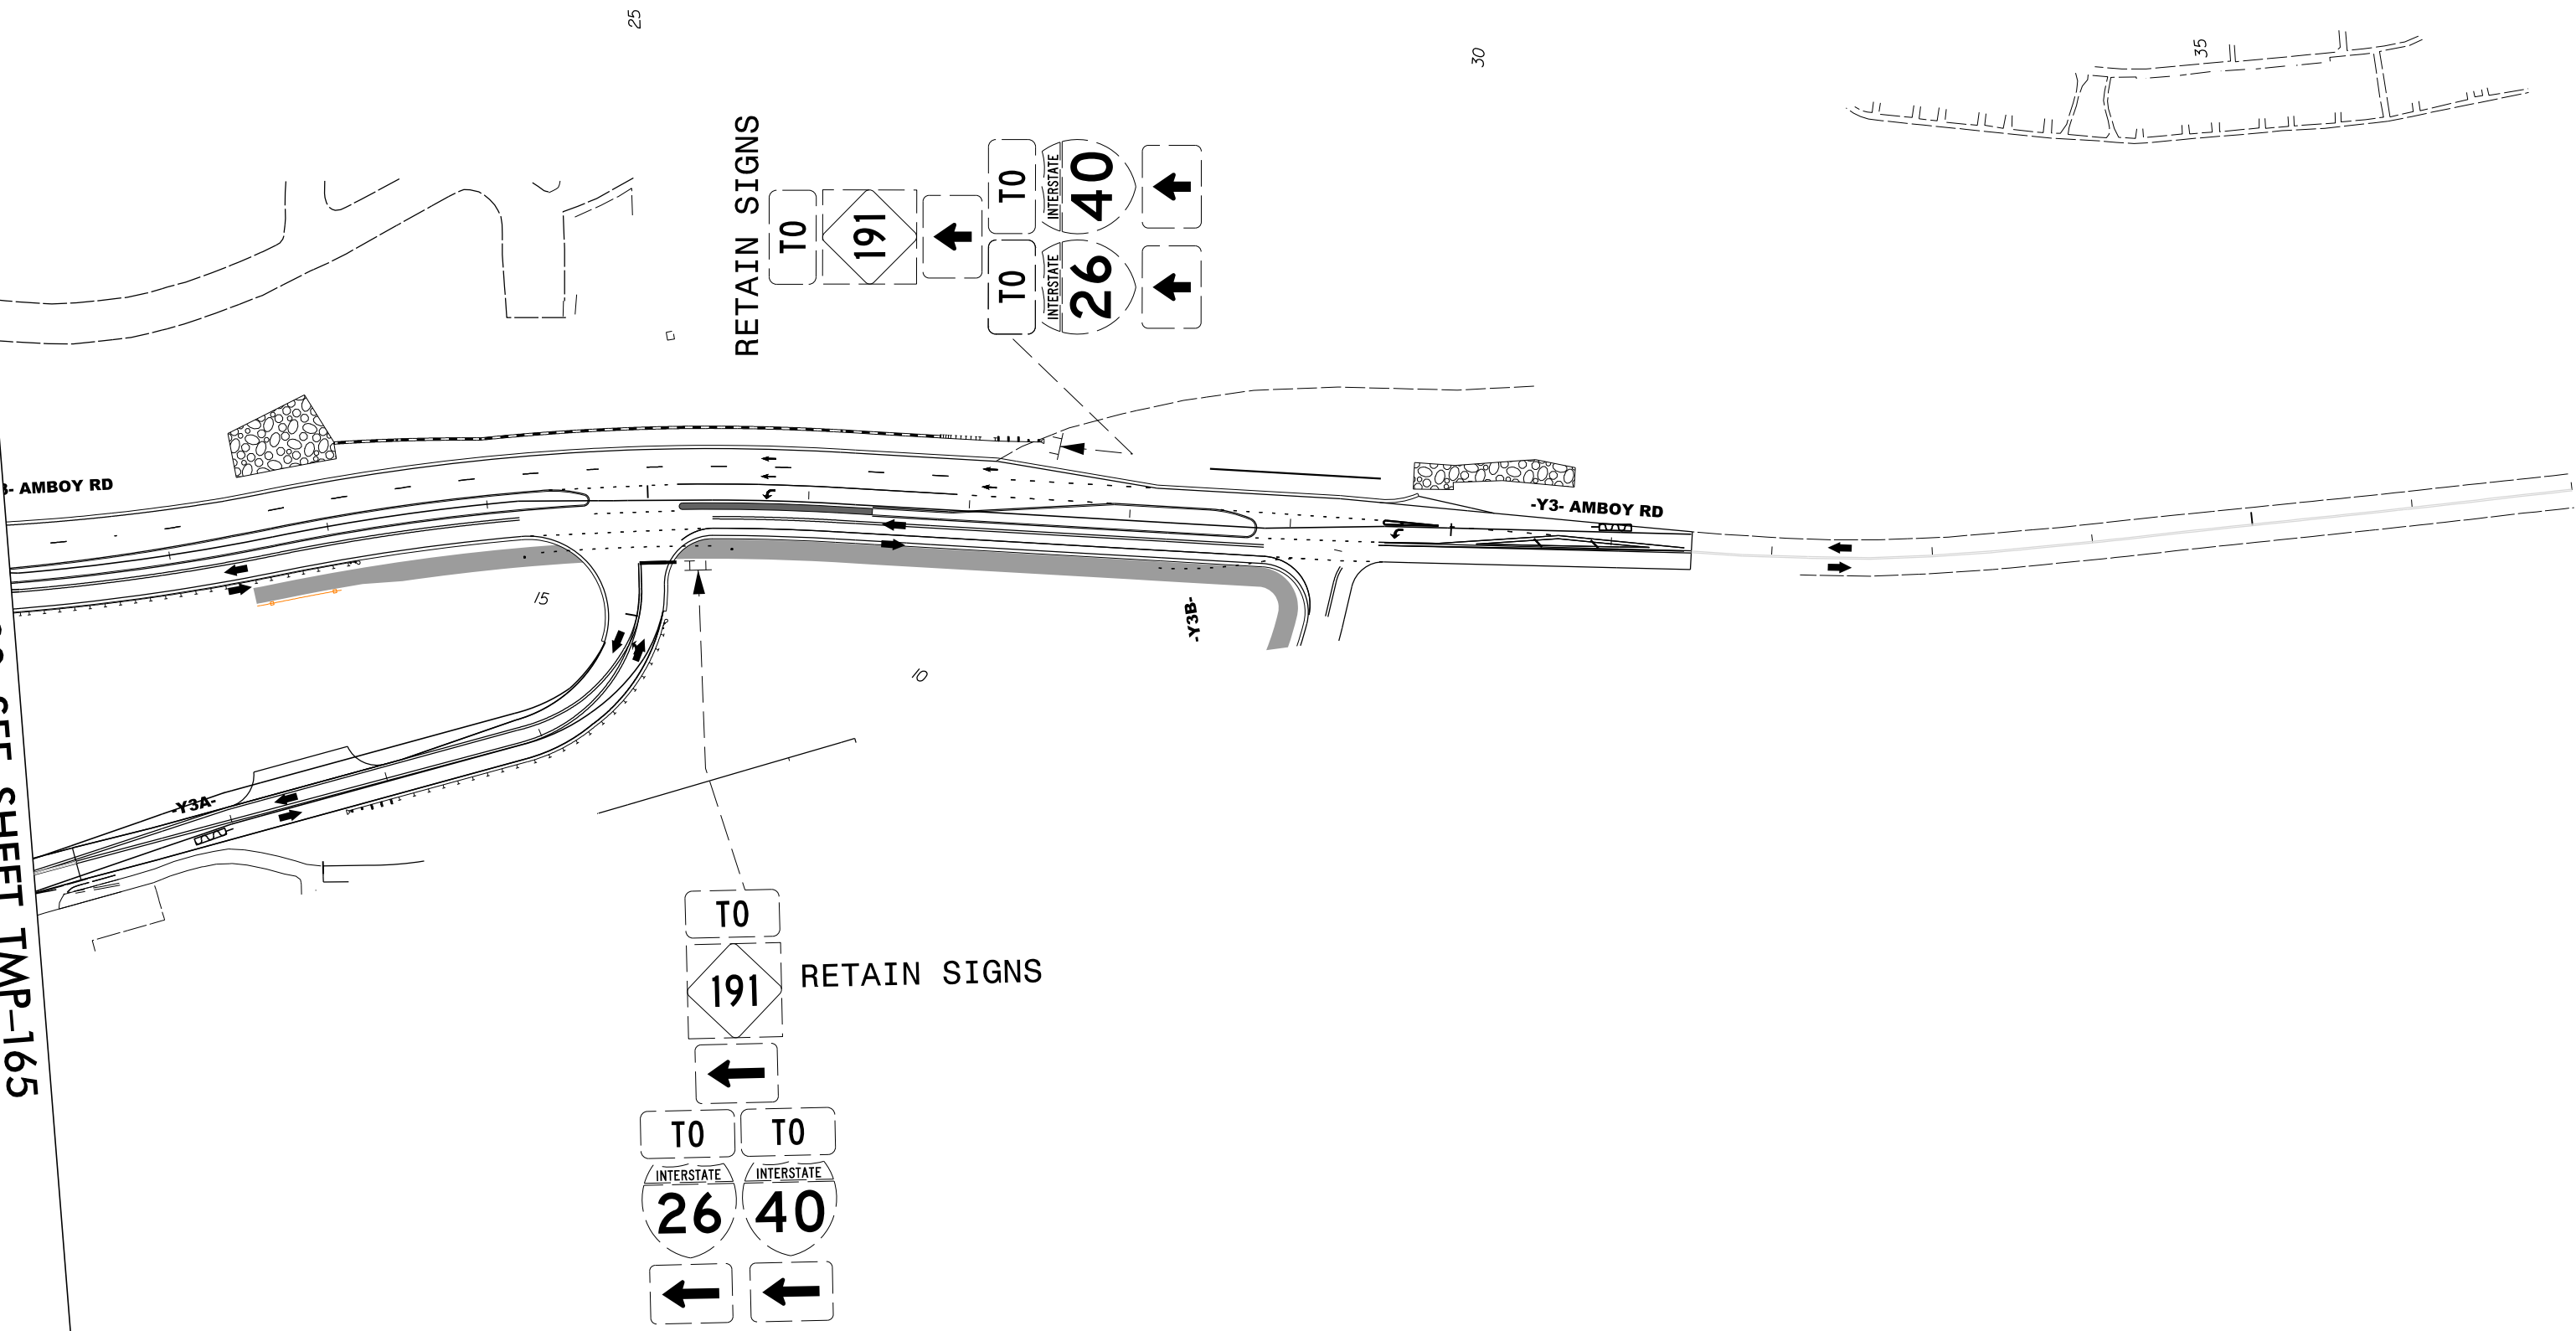

PROJECT NAME	SHEET NO.
I - 2513AC	TMP - 168
APPROVED: <i>Betsy L. Watson</i> 35E67BB34F9743F...	
DATE: 8/7/2026	
SEAL	
DOCUMENT NOT CONSIDERED FINAL UNLESS ALL SIGNATURES COMPLETED	
 801 Jones Franklin Road Suite 300 Raleigh, NC 27606 Tel. (919) 851-6866 Fax. (919) 851-7024 License No. F-0672	

TEMPORARY SIGNING
PHASE 4 STEP 1 & 2
-Y3- STA 21+00 TO 37+00

7/14/2026 \$TIME\$ \$USER\$ Z:\\$Shared\Projects\0084001 I-2513 ICM\10 CAD\Trailblazer Design\2023-11-30 Trailblazer Design Set\Archives\2026-05 Static Dynamic Separates\2026-05 Static\ICM Trailblazer_psh_01_111esheet.dgn


CONTRACT:

TIP PROJECT: I-2513

NORTH CAROLINA
DEPARTMENT OF TRANSPORTATION

PLANS FOR PROPOSED
I-40 // I-240 // I-26 INTEGRATED CORRIDOR MANAGEMENT SYSTEM

TYPE OF WORK:INSTALLATION OF STATIC TRAILBLAZER SIGNS

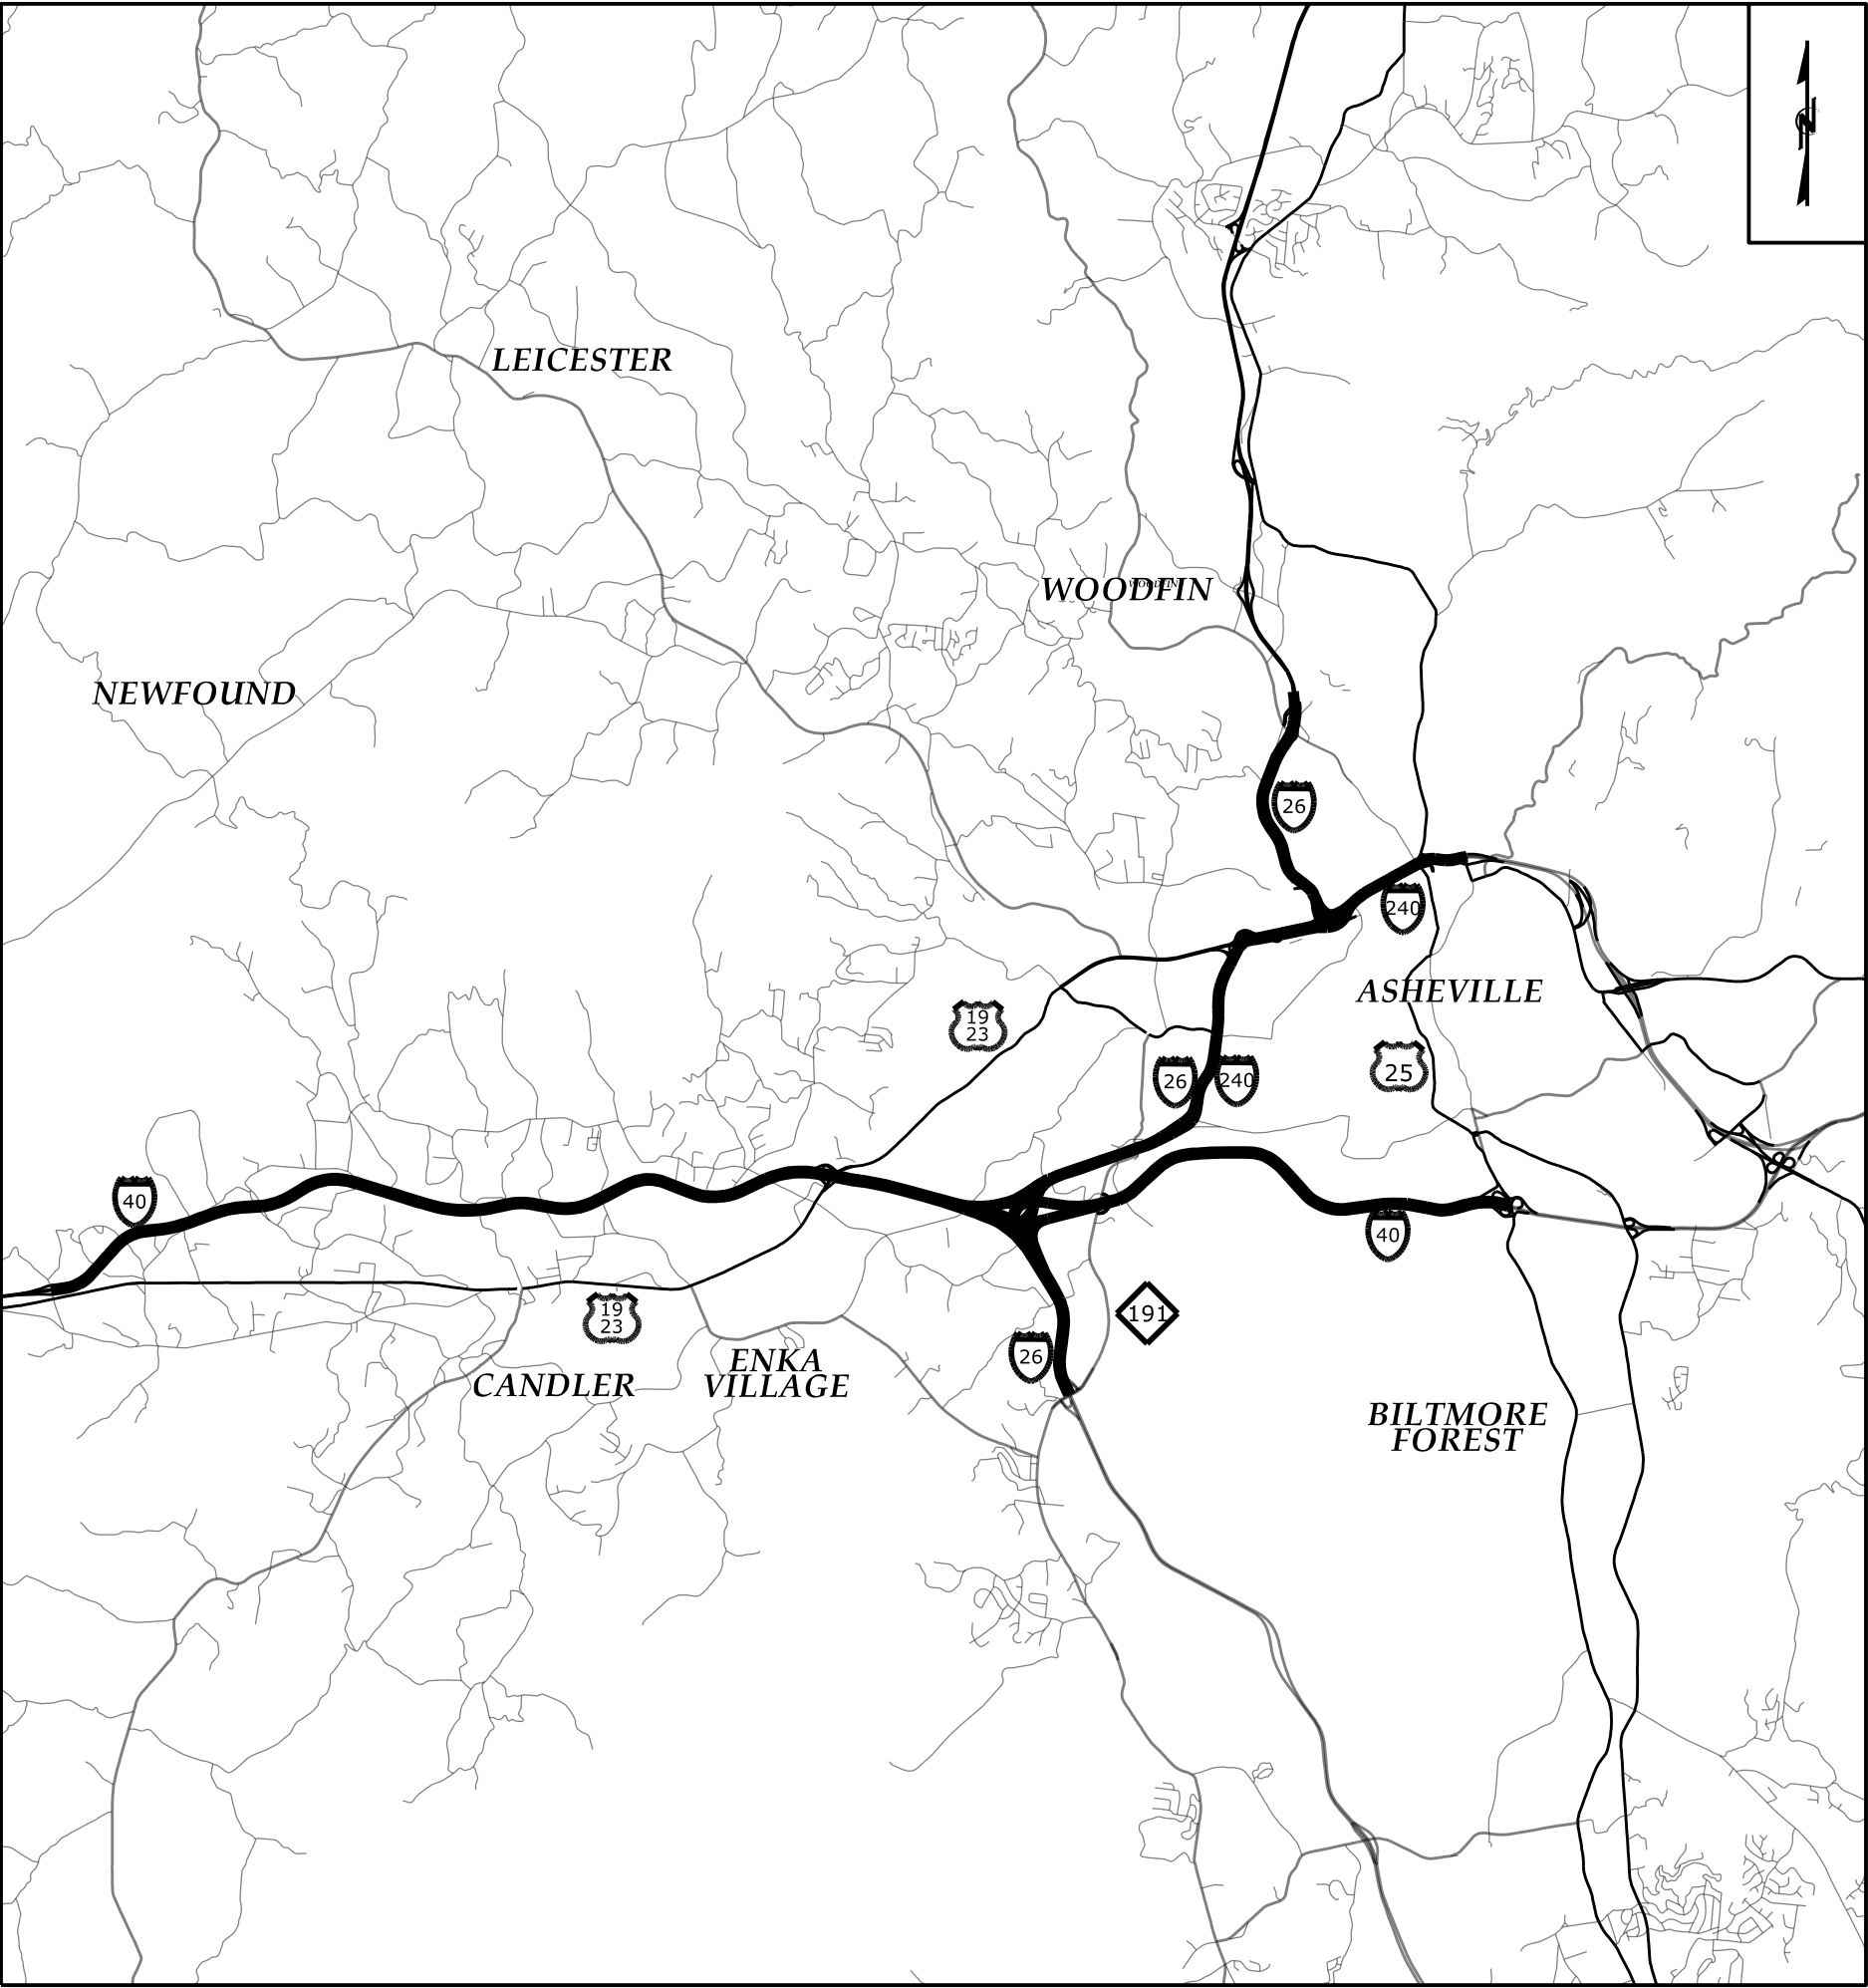

STATE	CITY PROJECT REFERENCE NO.	SHEET NO.	TOTAL SHEETS
N.C.	I-2513	TMP-169	14
STATE PROJ.NO.	F.A.PROJ.NO.	DESCRIPTION	

INDEX OF SHEETS

TMP-169..... TITLE SHEET
TMP-170..... SIGN QUANTITIES
TMP-171..... PLAN KEY
TMP-172-182..... SIGNING PLANS


ROADWAY STANDARD DRAWINGS

STD. NO. TITLE
848.01 CONCRETE SIDEWALK
901.10 TYPE 'A' SIGNS
901.50 ARROWS AND SHIELDS
901.70 SIGN STRINGERS AND SUPPORT SPACING
901.80 SIGN MOUNTING DETAILS
903.10 GROUND MOUNTED SIGN SUPPORTS
904.10 OREINTATION OF GROUND MOUNTED SIGNS
904.20 SECONDARY SIGN MOUNTING
904.30 SUPPLEMENTAL SIGN MOUNTING
904.50 MOUNTING OF TYPE 'D', 'E', AND 'F' SIGNS ON 'U' CHANNEL POSTS
1101.02 TEMPORARY LANE CLOSURES
1101.04 TEMPORARY SHOULDER CLOSURES
1715.01 UNDERGROUND CONDUIT
1716.01 JUNCTION BOXES
1720.01 WOOD POLES
1751.01 CONTROLLERS AND CABINETS

2024 STANDARD SPECIFICATIONS

LETTING DATE:

PROJECT LENGTH = N/A

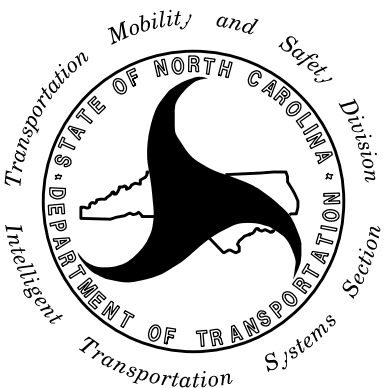

750 Greenfield Pkwy., Garner, NC 27529
NCDOT CONTACTS:
TRANSPORTATION SAFETY AND MOBILITY
TRAFFIC SYSTEMS OPERATIONS SECTION
DOMINIC CIARAMITARO, P.E. - STATE TRAFFIC OPERATIONS ENGINEER

PLANS PREPARED BY:



NC License #C-4445
203 W. Millbrook Rd Ste. 200
Raleigh, NC 27609
984.500.5426
www.exultengineering.com

EXULT CONTACTS:

WILLIAM J HAMILTON, P.E., PTOE - PROJECT MANAGER
TYLER BLANG, P.E. - PROJECT ENGINEER




Signature of William J. Hamilton

08/11/2026
DATE

[illegible]

7/14/2026
Z:\Shared\0 Projects\00084001-2513 ICM\0 CAD\Trailblazer Design Set\Archive\2026-05 Static Dynamic Separate\2026-05 Static Dynamic Separate\psh.03_keySheet.dgn

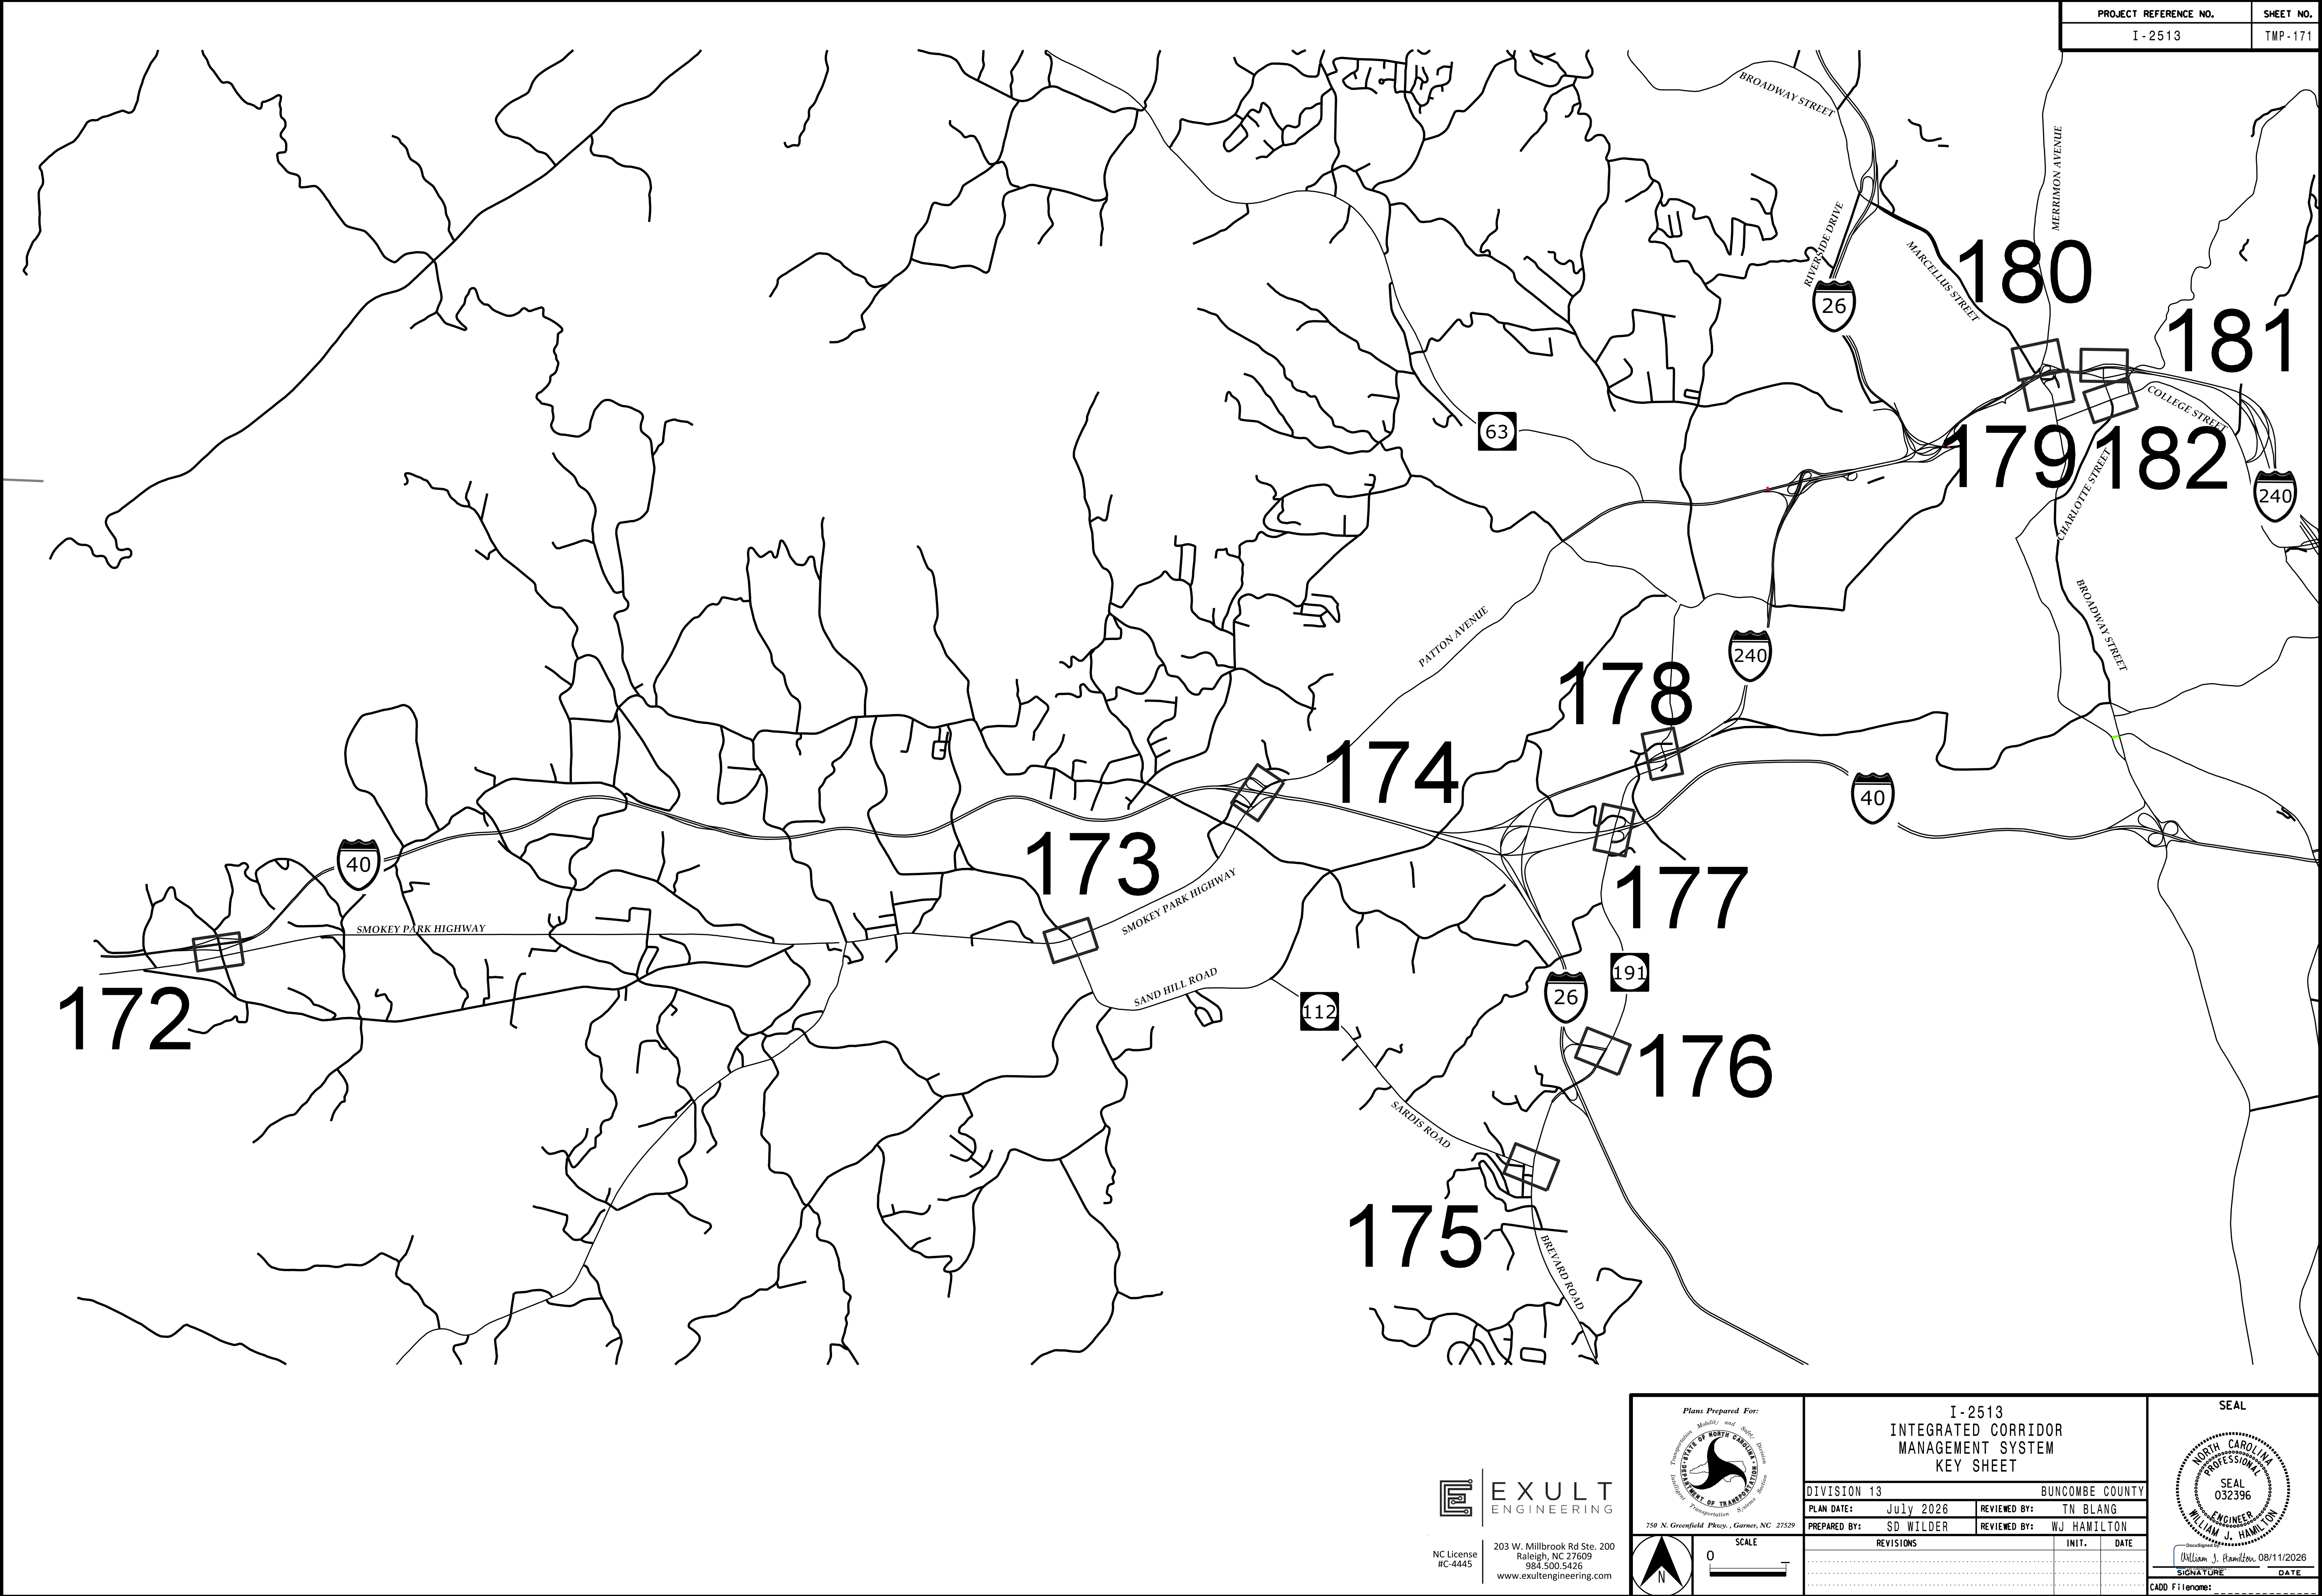

Projects\000840011-2513 ICM\10 CAD\Trailblazer Design Set\Archive\2026-05 Static Dynamic Separate\2026-05 Static Dynamic Separate\ICM_Trailblazer_psh-04.dgn

SEAL



The seal is circular with a double-lined border. Inside the border, the text "NORTH CAROLINA" is at the top, "PROFESSIONAL" is in the middle, and "WILLIAM J. HAMILTON" is at the bottom. In the center of the seal, it says "SEAL 032396".


Downloaded by:
William J. Hamilton 08/11/2026

SIGNATURE	DATE
-----------	------

CADD File name:

PROJECT REFERENCE NO.	SHEET NO.
I - 2513	TMP - 173

NOTE:
1. SIGN ERECTION, SIGN TYPE F
2. DISPOSAL OF SIGN SYSTEM, "U" CHENNEL POST

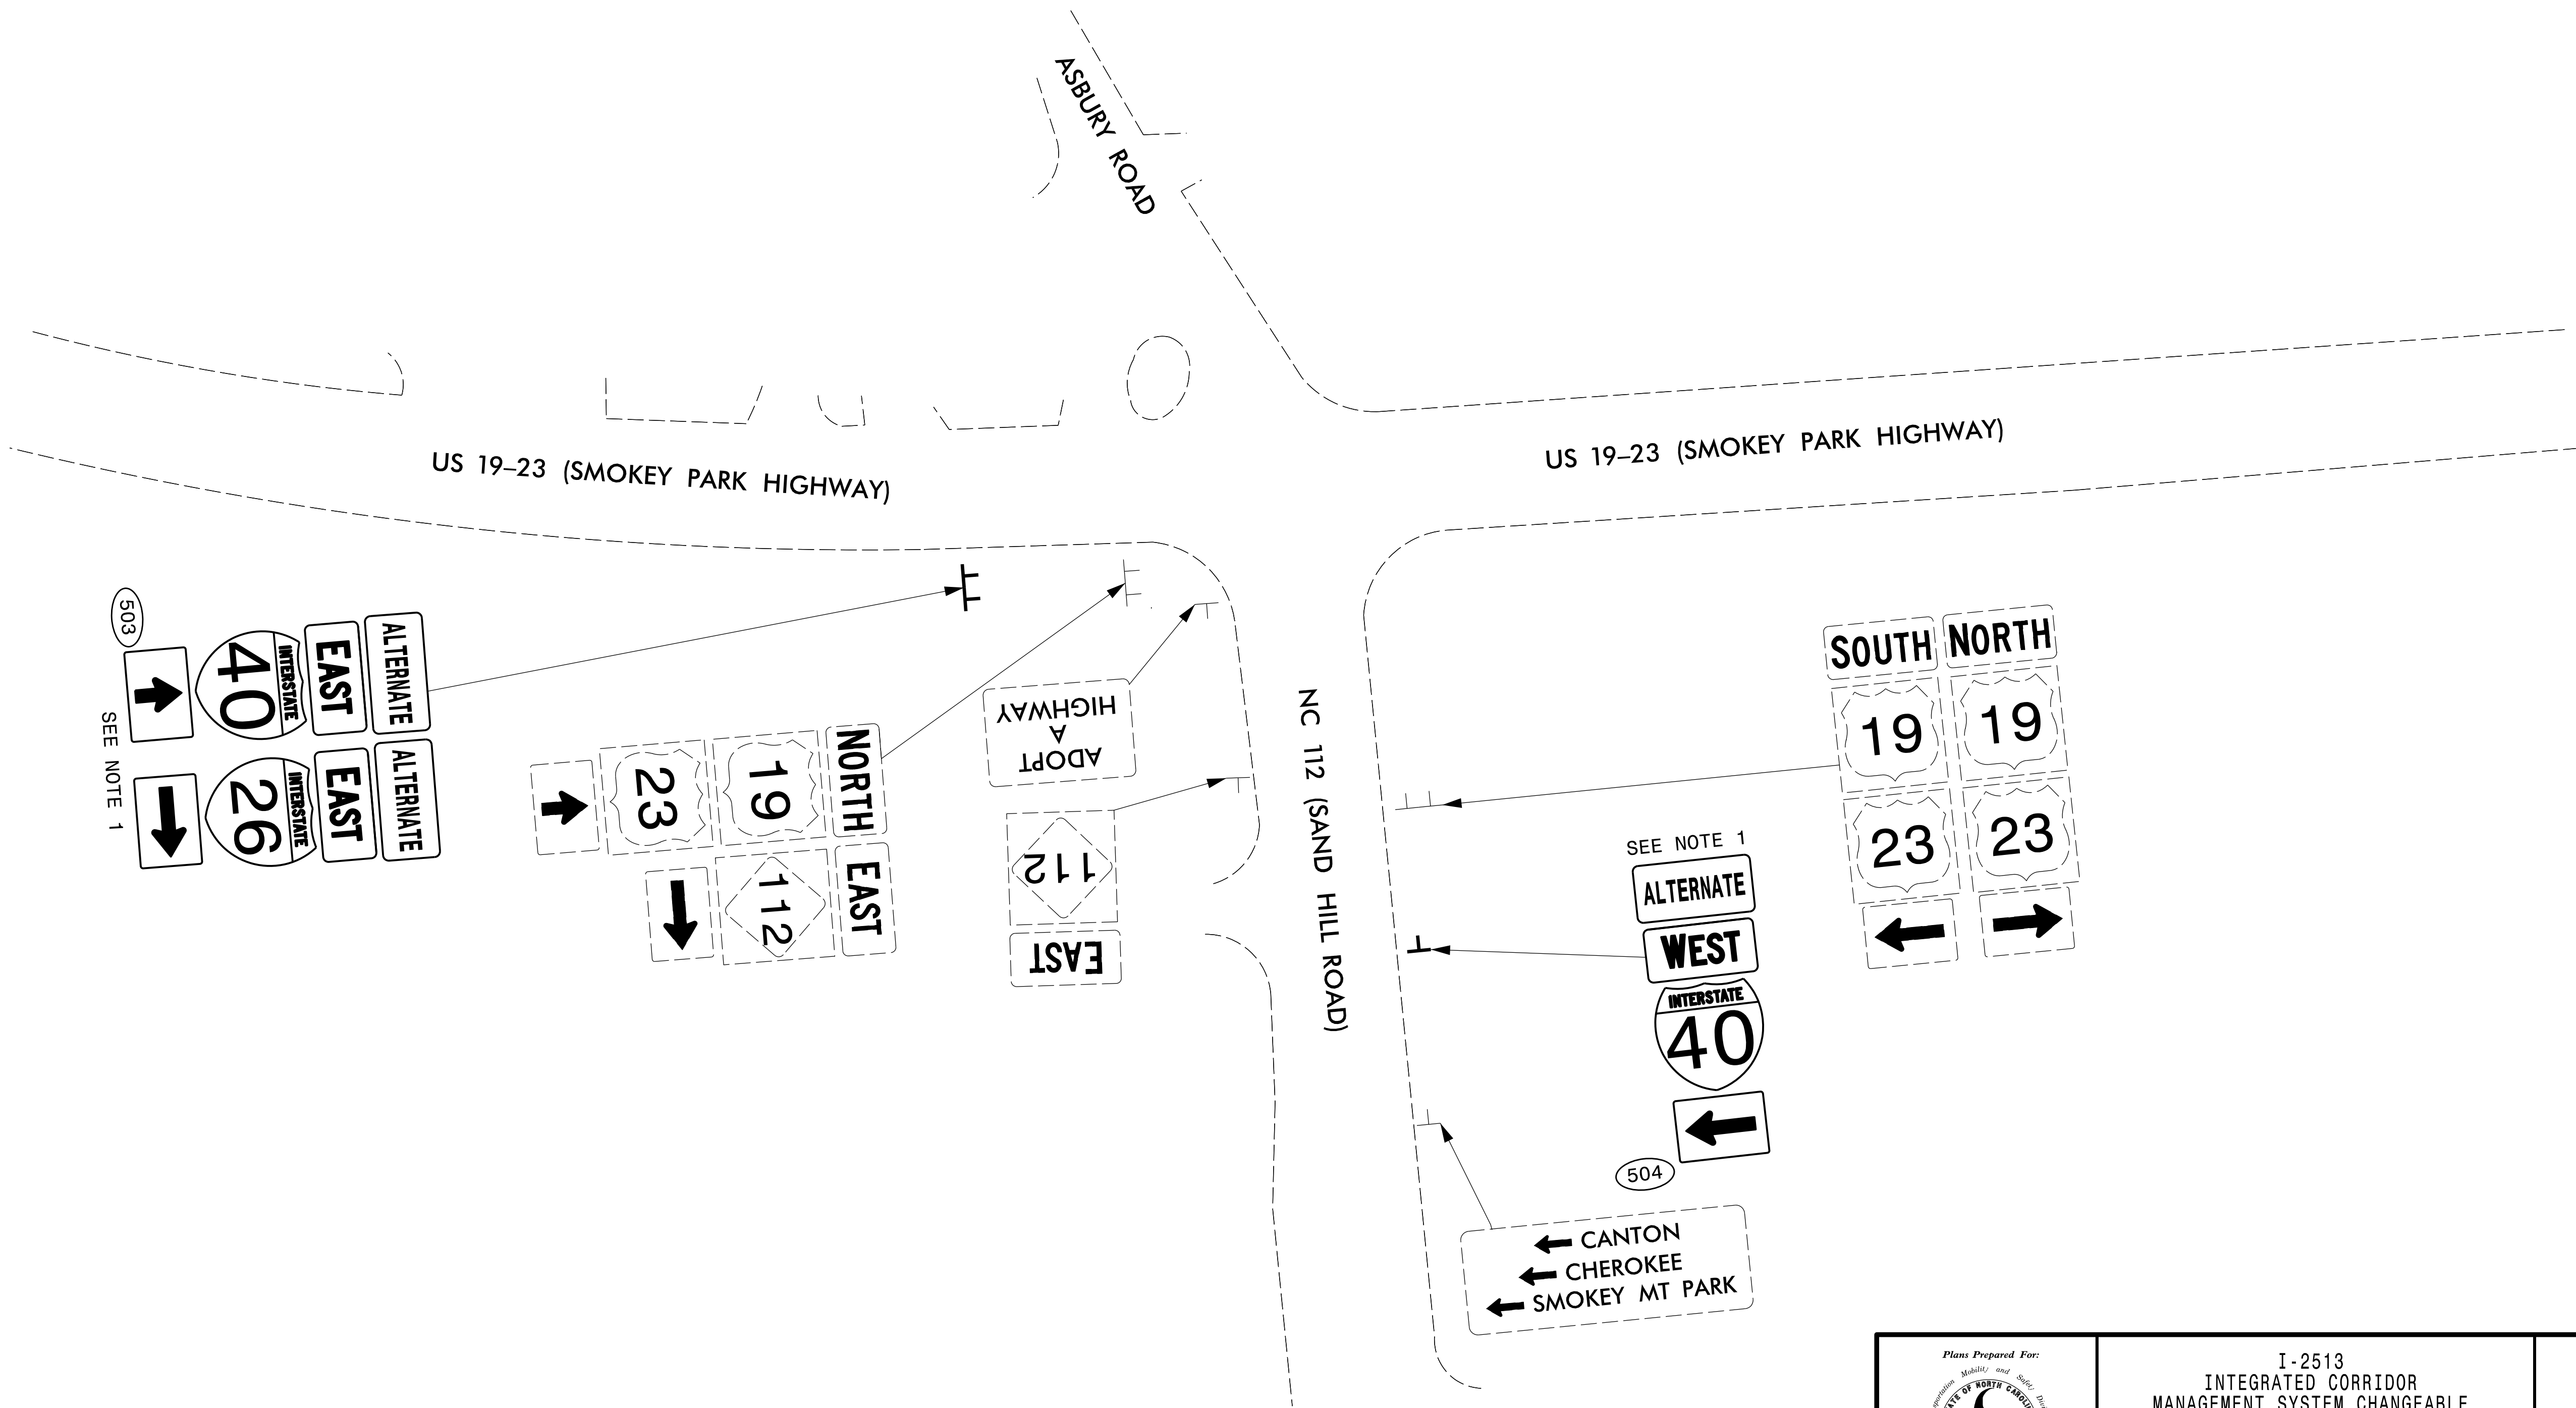

503

SEE NOTE 1

→

→

40 INTERSTATE

26 INTERSTATE

EAST

EAST

ALTERNATE

ALTERNATE

23

19

112

NORTH

EAST

→

ADOPT
A
HIGHWAY

112

EAST

NC 112 (SAND HILL ROAD)

SEE NOTE 1

ALTERNATE

WEST

40 INTERSTATE

←

504

← CANTON

← CHEROKEE

← SMOKEY MT PARK

SOUTH NORTH

19 19

23 23

← →

7/14/2026
Z:\Shared\0 Projects\00084001-2513 ICM\0 CAD\Trailblazer Design Set\Archive\2026-05 Static Dynamic Separate\2026-05 Static\ICM Trailblazer_psh_05.dgn




NC License #C-4445
203 W. Millbrook Rd Ste. 200
Raleigh, NC 27609
919.500.5426
www.exultengineering.com

Plans Prepared For: 750 N. Greenfield Pkwy., Garner, NC 27529 0 SCALE 50	I-2513 INTEGRATED CORRIDOR MANAGEMENT SYSTEM CHANGEABLE TRAILBLAZER DESIGN PLANS		SEAL	
	DIVISION 13 BUNCOMBE COUNTY			
	PLAN DATE: July 2026	REVIEWED BY: TN BLANG		
	PREPARED BY: SD WILDER	REVIEWED BY: WJ HAMILTON		
	REVISIONS		INIT.	DATE
				Designed by: William J. Hamilton 08/11/2026 SIGNATURE DATE CADD Filename:



PROJECT REFERENCE NO.	SHEET NO.
I - 2513	TMP - 174

NOTE:
1. SIGN ERECTION, SIGN TYPE F
2. DISPOSAL OF SIGN SYSTEM, "U" CHENNEL POST

7/14/2026
Z:\Shared\0 Projects\00084001-2513 ICM\0 CAD\Trailblazer Design Set\Archive\2026-05 Static Dynamic Separate\2026-05 Static\ICM Trailblazer .psh_06.dgn

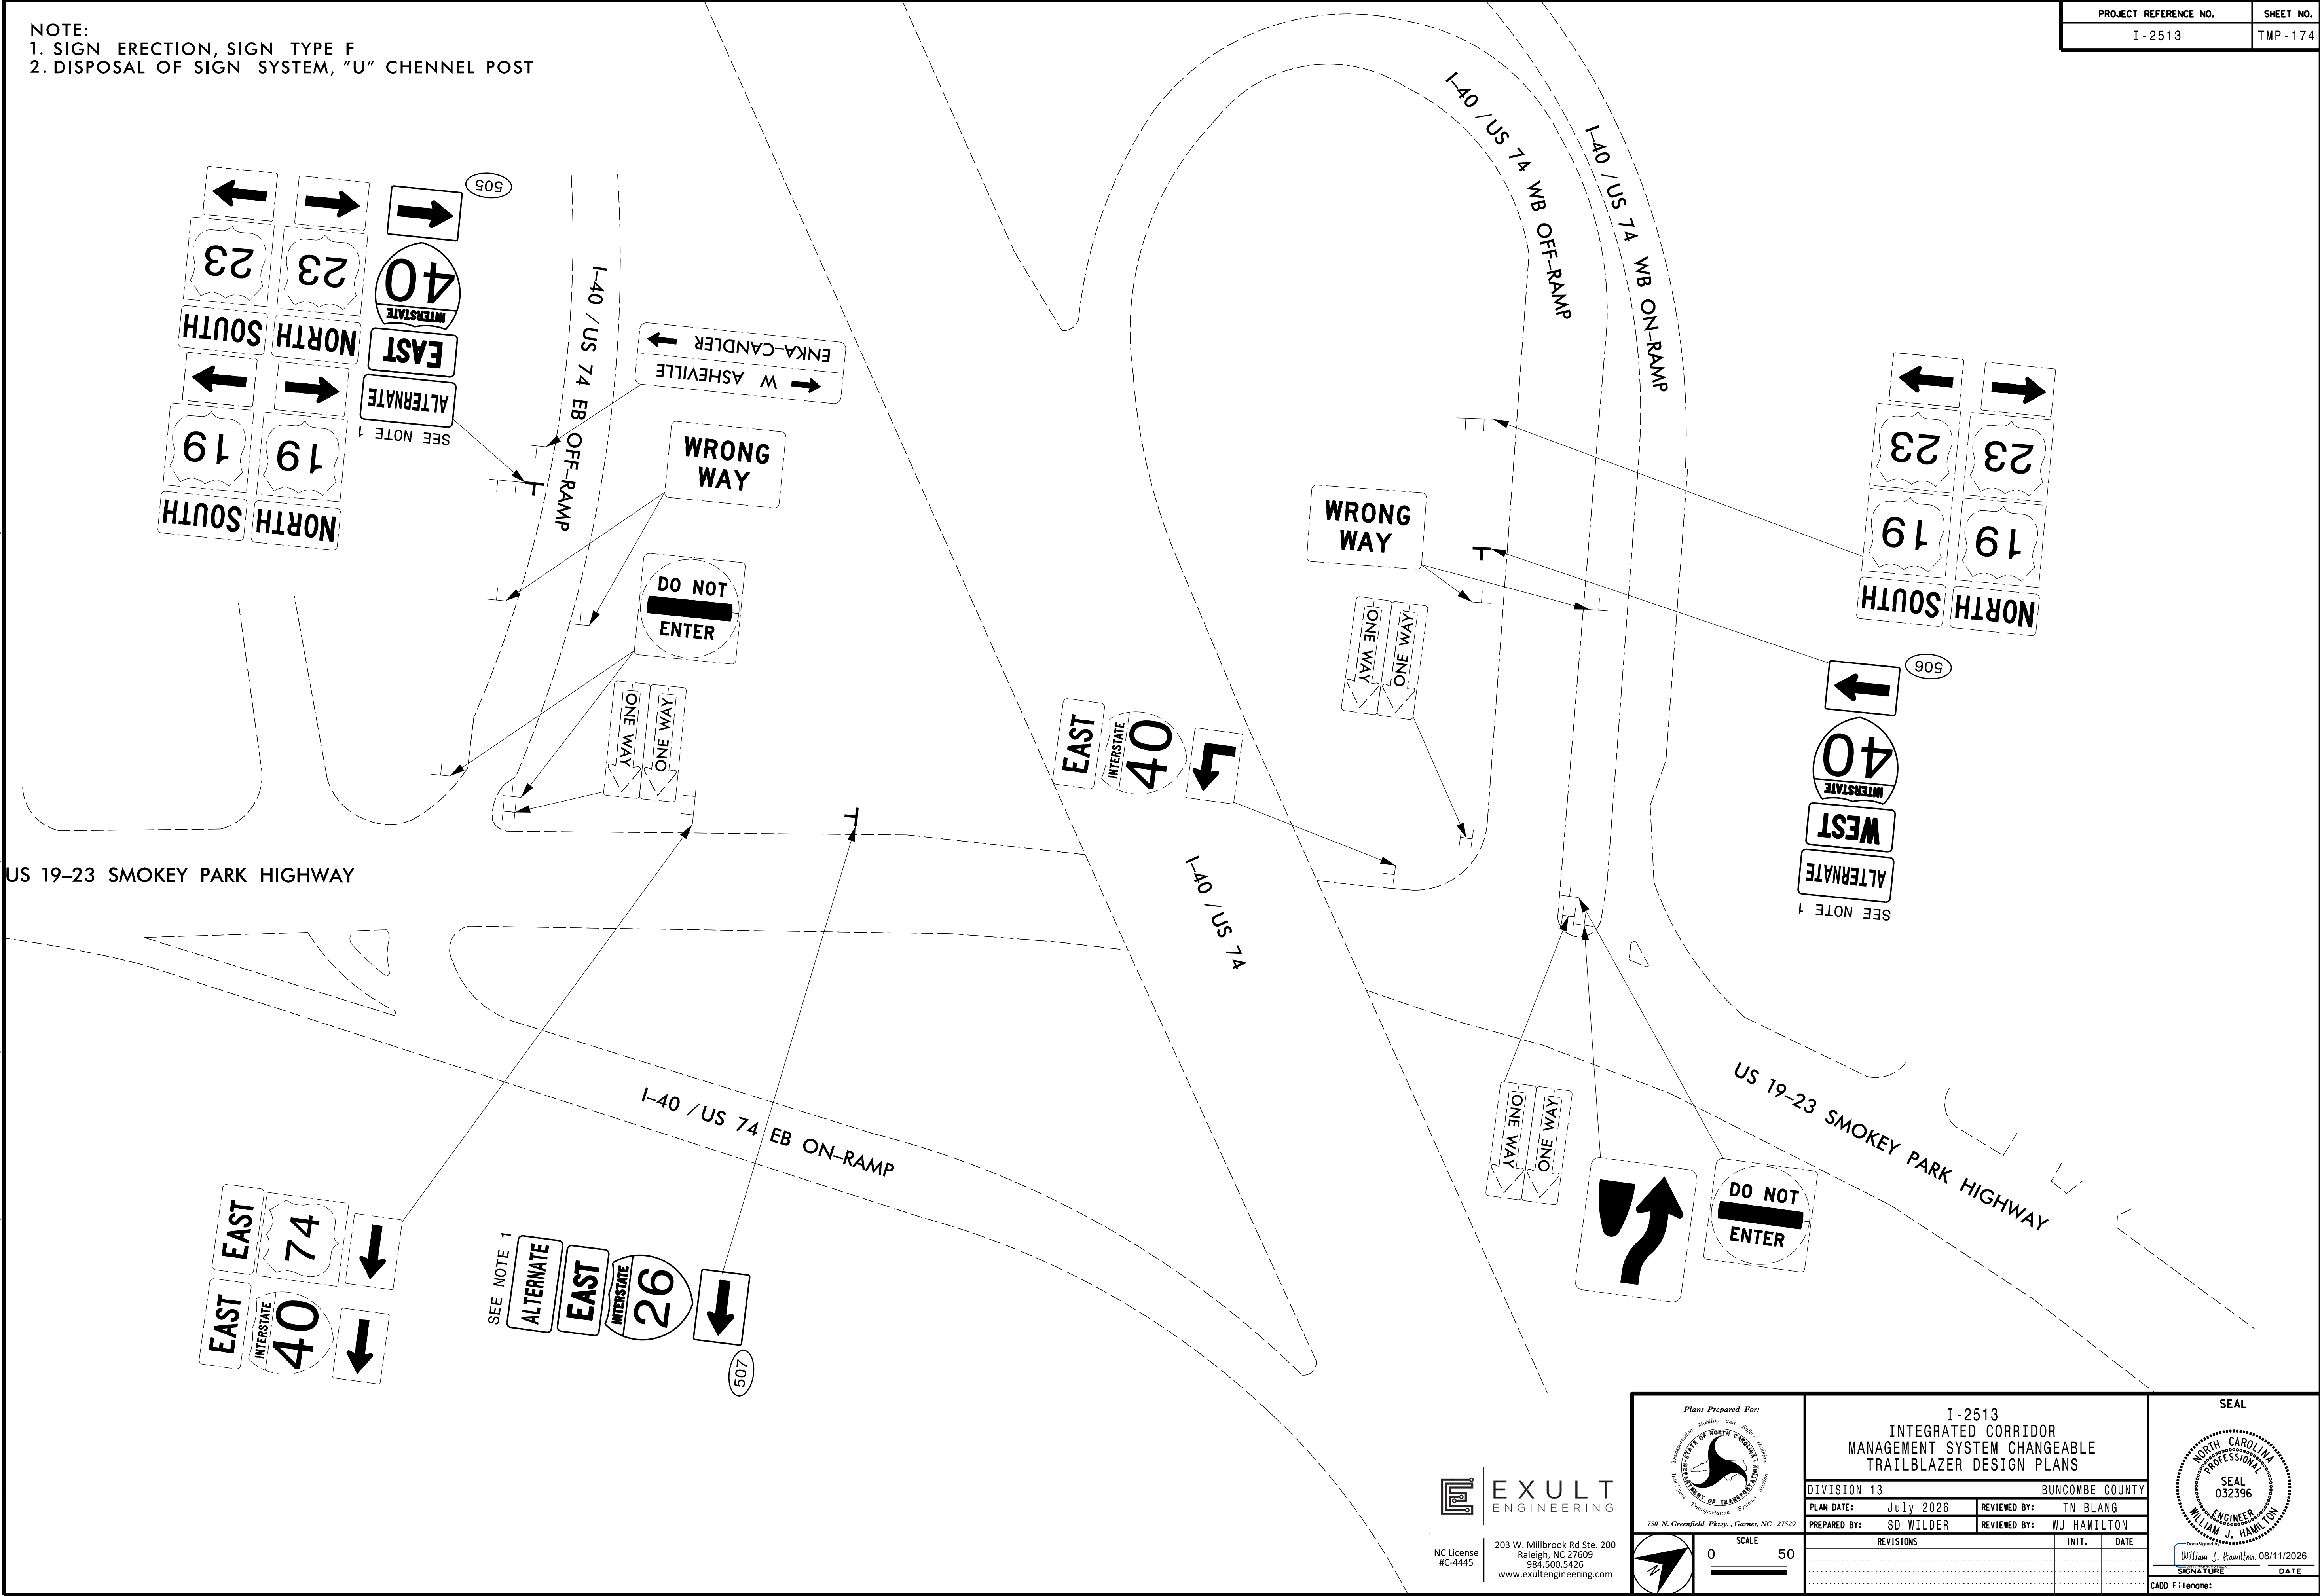

NC License #C-4445
203 W. Millbrook Rd Ste. 200
Raleigh, NC 27609
919.500.5426
www.exultengineering.com

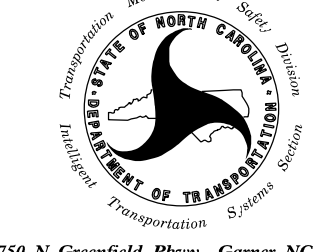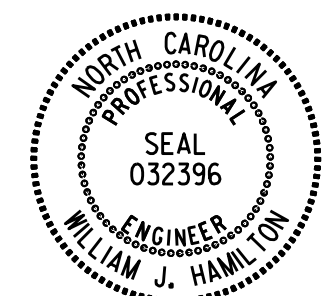Plans Prepared For:  750 N. Greenfield Pkwy., Garner, NC 27529	I-2513 INTEGRATED CORRIDOR MANAGEMENT SYSTEM CHANGEABLE TRAILBLAZER DESIGN PLANS				SEAL  William J. Hamilton 08/11/2026
	DIVISION 13		BUNCOMBE COUNTY		
	PLAN DATE: July 2026	REVIEWED BY: TN BLANG	PREPARED BY: SD WILDER	REVIEWED BY: WJ HAMILTON	
	REVISIONS		INIT.	DATE	
		0	SCALE	50	

NOTE:
1. SIGN ERECTION, SIGN TYPE F
2. DISPOSAL OF SIGN SYSTEM, "U" CHENNEL POST




203 W. Millbrook Rd Ste. 200
Raleigh, NC 27609
984.500.5426
www.exultengineering.com



DocuSigned by:
William J. Hamilton 08/11/2026
SIGNATURE DATE

CADD File Name:


NOTE:
1. SIGN ERECTION, SIGN TYPE F
2. DISPOSAL OF SIGN SYSTEM, "U" CHENNEL POST

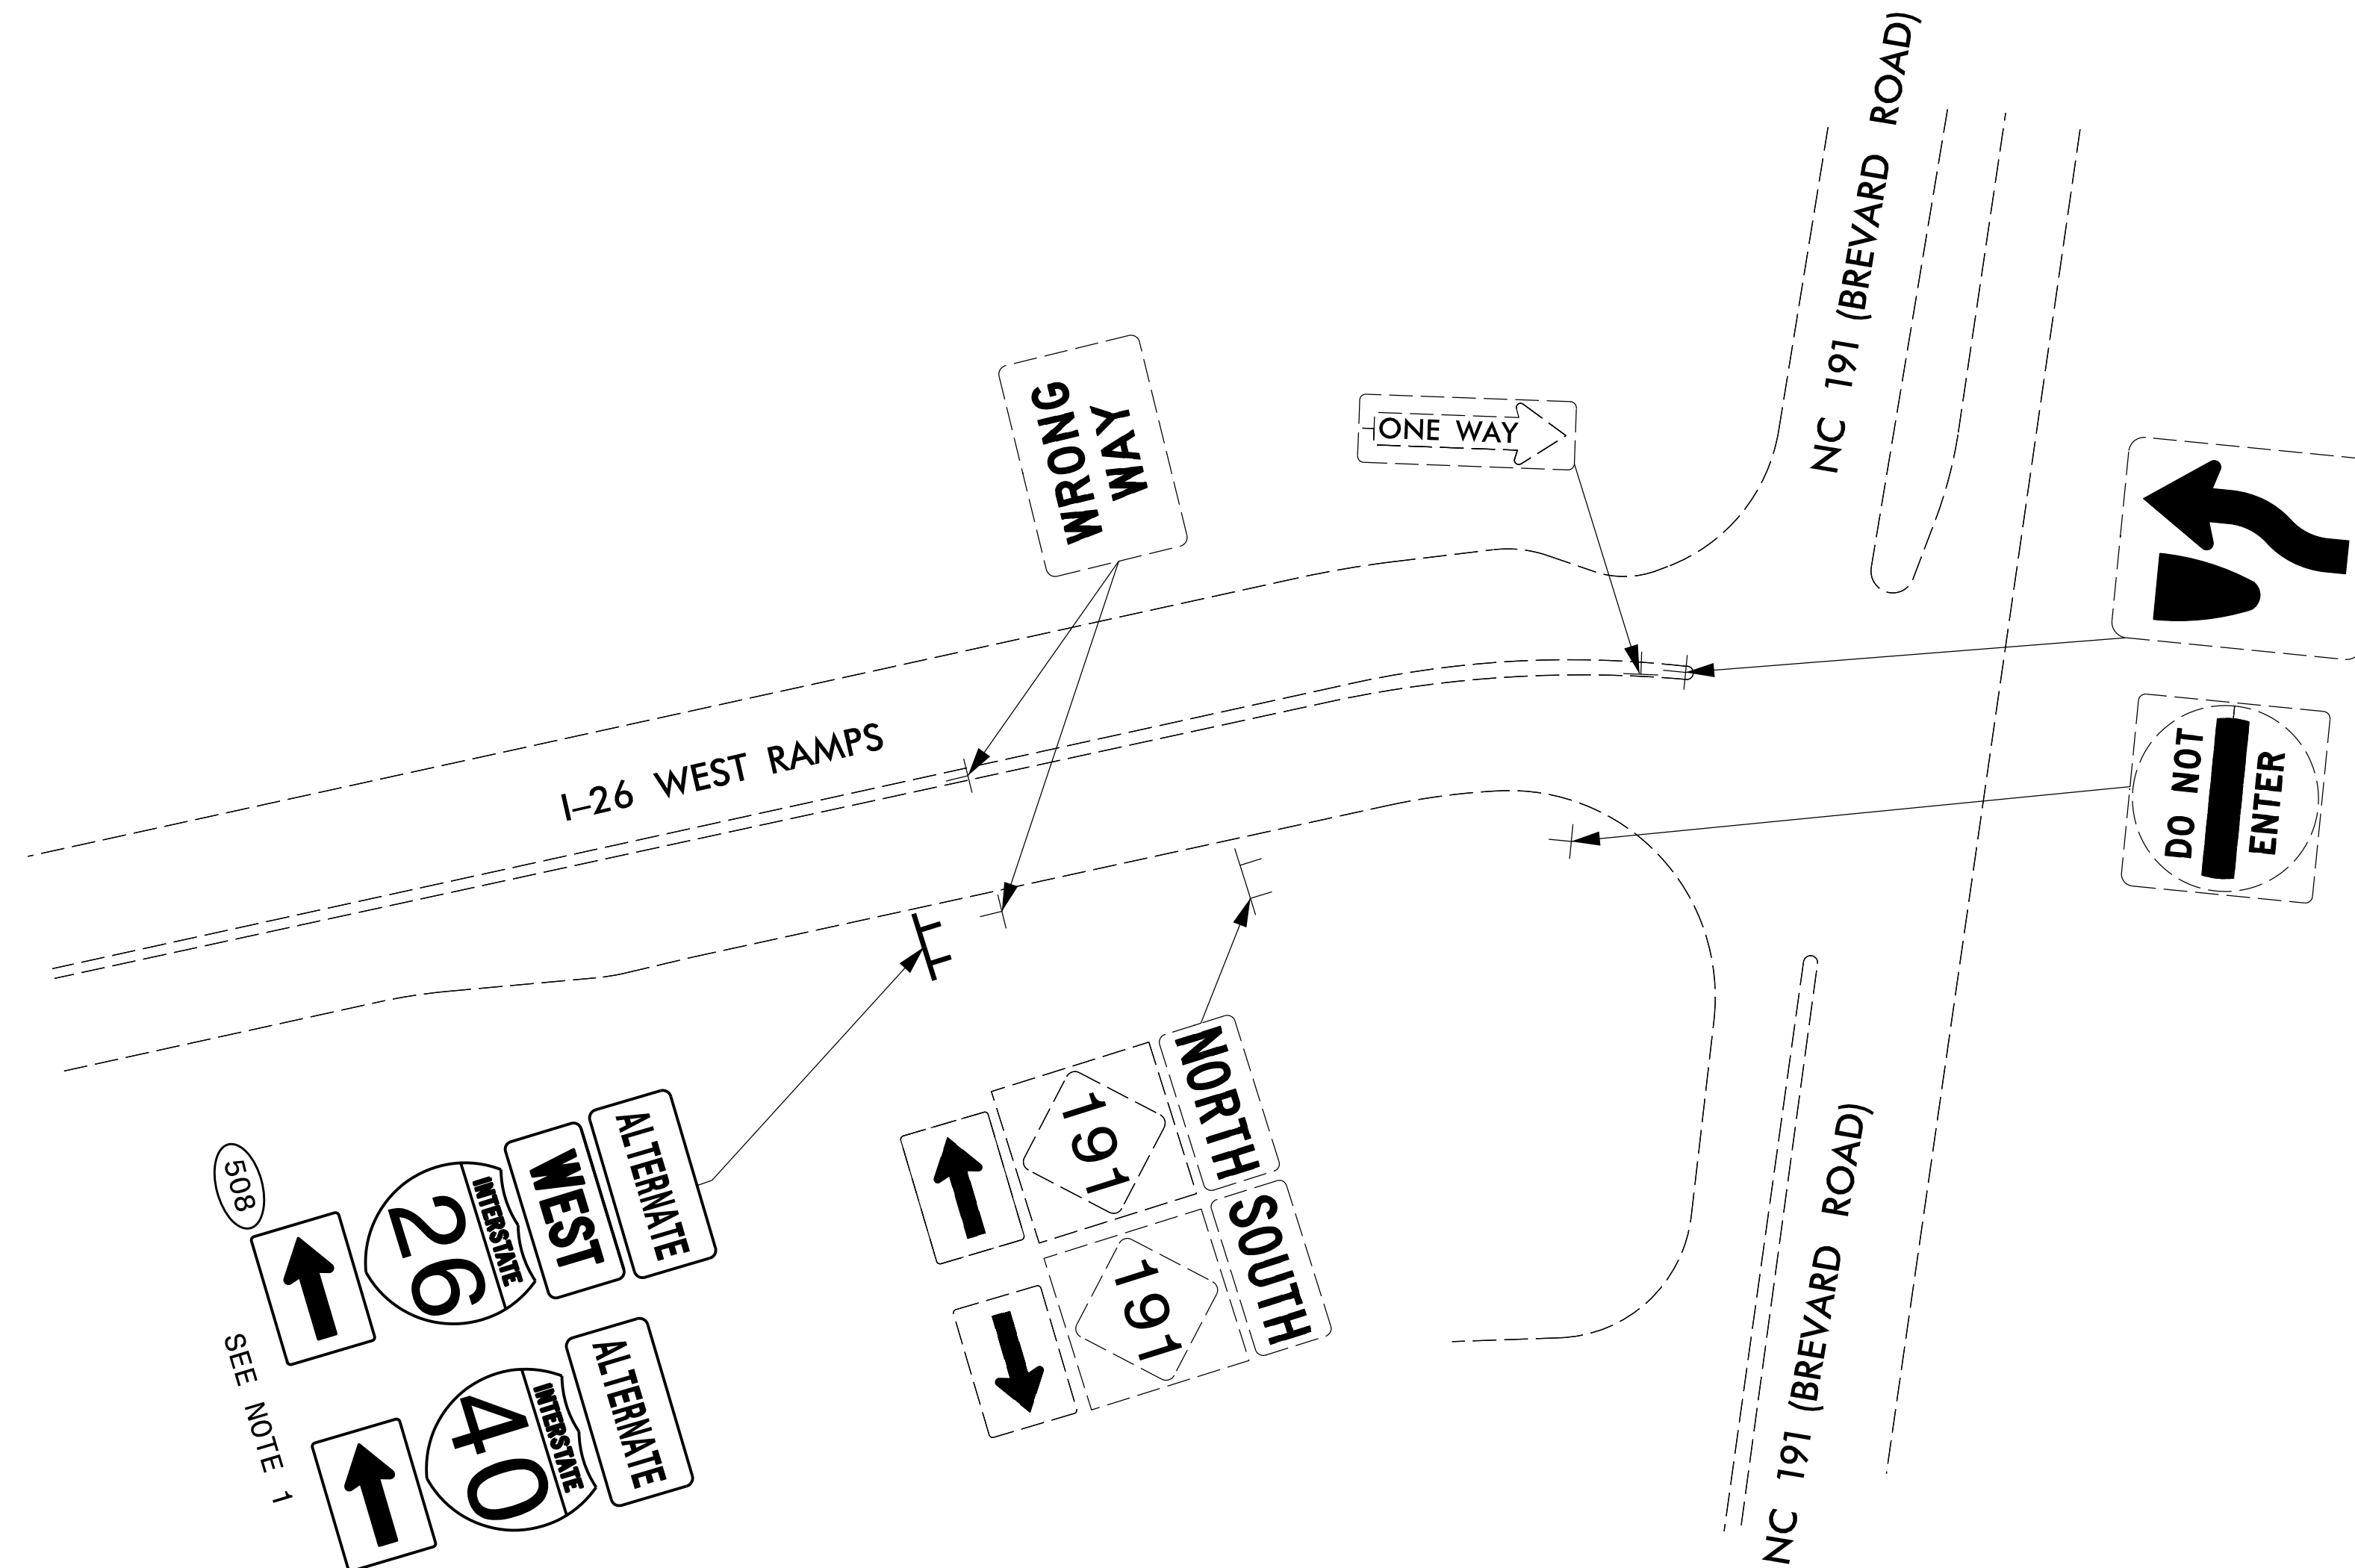

 **EXULT**
ENGINEERING

NC License
#C-4445

203 W. Millbrook Rd Ste. 200
Raleigh, NC 27609
984.500.5426
www.exultengineering.com

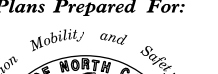
<i>Plans Prepared For:</i>  <i>359 N. Greenfield Place, Garner, NC 27529</i>	I-2513 INTEGRATED CORRIDOR MANAGEMENT SYSTEM CHANGEABLE TRAILBLAZER DESIGN PLANS	SEAL 	
<table border="1" style="width: 100%; border-collapse: collapse;"> <tr> <td colspan="2" style="text-align: center;">DIVISION 13</td> <td colspan="2" style="text-align: center;">BUNCOMBE COUNTY</td> </tr> <tr> <td style="text-align: center;">PLAN DATE:</td> <td style="text-align: center;">July 2026</td> <td style="text-align: center;">REVIEWED BY:</td> <td style="text-align: center;">TN BLANG</td> </tr> <tr> <td style="text-align: center;">PREPARED BY:</td> <td style="text-align: center;">SD WILDER</td> <td style="text-align: center;">REVIEWED BY:</td> <td style="text-align: center;">WJ HAMILTON</td> </tr> </table>			DIVISION 13		BUNCOMBE COUNTY		PLAN DATE:	July 2026	REVIEWED BY:	TN BLANG	PREPARED BY:	SD WILDER	REVIEWED BY:	WJ HAMILTON																													
DIVISION 13		BUNCOMBE COUNTY	
PLAN DATE:	July 2026	REVIEWED BY:	TN BLANG	
PREPARED BY:	SD WILDER	REVIEWED BY:	WJ HAMILTON	
REVISIONS <table border="1" style="width: 100%; border-collapse: collapse;"> <tr> <th style="width: 5%;">NO.</th> <th style="width: 85%;">DESCRIPTION</th> <th style="width: 10%;">INIT.</th> <th style="width: 10%;">DATE</th> </tr> <tr><td> </td><td> </td><td> </td><td> </td></tr> <tr><td> </td><td> </td><td> </td><td> </td></tr> <tr><td> </td><td> </td><td> </td><td> </td></tr> <tr><td> </td><td> </td><td> </td><td> </td></tr> <tr><td> </td><td> </td><td> </td><td> </td></tr> <tr><td> </td><td> </td><td> </td><td> </td></tr> <tr><td> </td><td> </td><td> </td><td> </td></tr> <tr><td> </td><td> </td><td> </td><td> </td></tr> <tr><td> </td><td> </td><td> </td><td> </td></tr> </table>		NO.	DESCRIPTION	INIT.	DATE																																					Digitally signed by <u>William J. Hamilton</u> on 08/11/2026 SIGNATURE _____ DATE _____	
NO.	DESCRIPTION	INIT.	DATE	
CADD Filename: _____	

7/14/2026
C:\Users\ZaZa\OneDrive\Documents\Trailblazer Design\2023-11-30 Trailblazer Design Set\Archive\2026-05 Static Dynamic Separate\2026-05 Static Dynamic Separate.psh.09.dgn

-2513	TMP-177
-------	---------



203 W. Millbrook Rd Ste. 200
Raleigh, NC 27609
984.500.5426
www.exultengineering.com

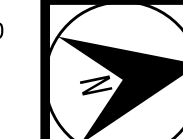


DIVISION 13		BUNCOMBE COUNTY	
PLAN DATE:	July 2026	REVIEWED BY:	TN BLANG
PREPARED BY:	SD WILDER	REVIEWED BY:	WJ HAMILTON

SEAL
032396
ENGINEER
WILLIAM J. HAMILTON

DocuSigned by:
William J. Hamilton 08/11/2026
SIGNATURE DATE

PROJECT REFERENCE NO.	SHEET NO.
I - 2513	TMP - 178



NOTE:
1. SIGN ERECTION, SIGN TYPE F
2. DISPOSAL OF SIGN SYSTEM, "U" CHENNEL POST

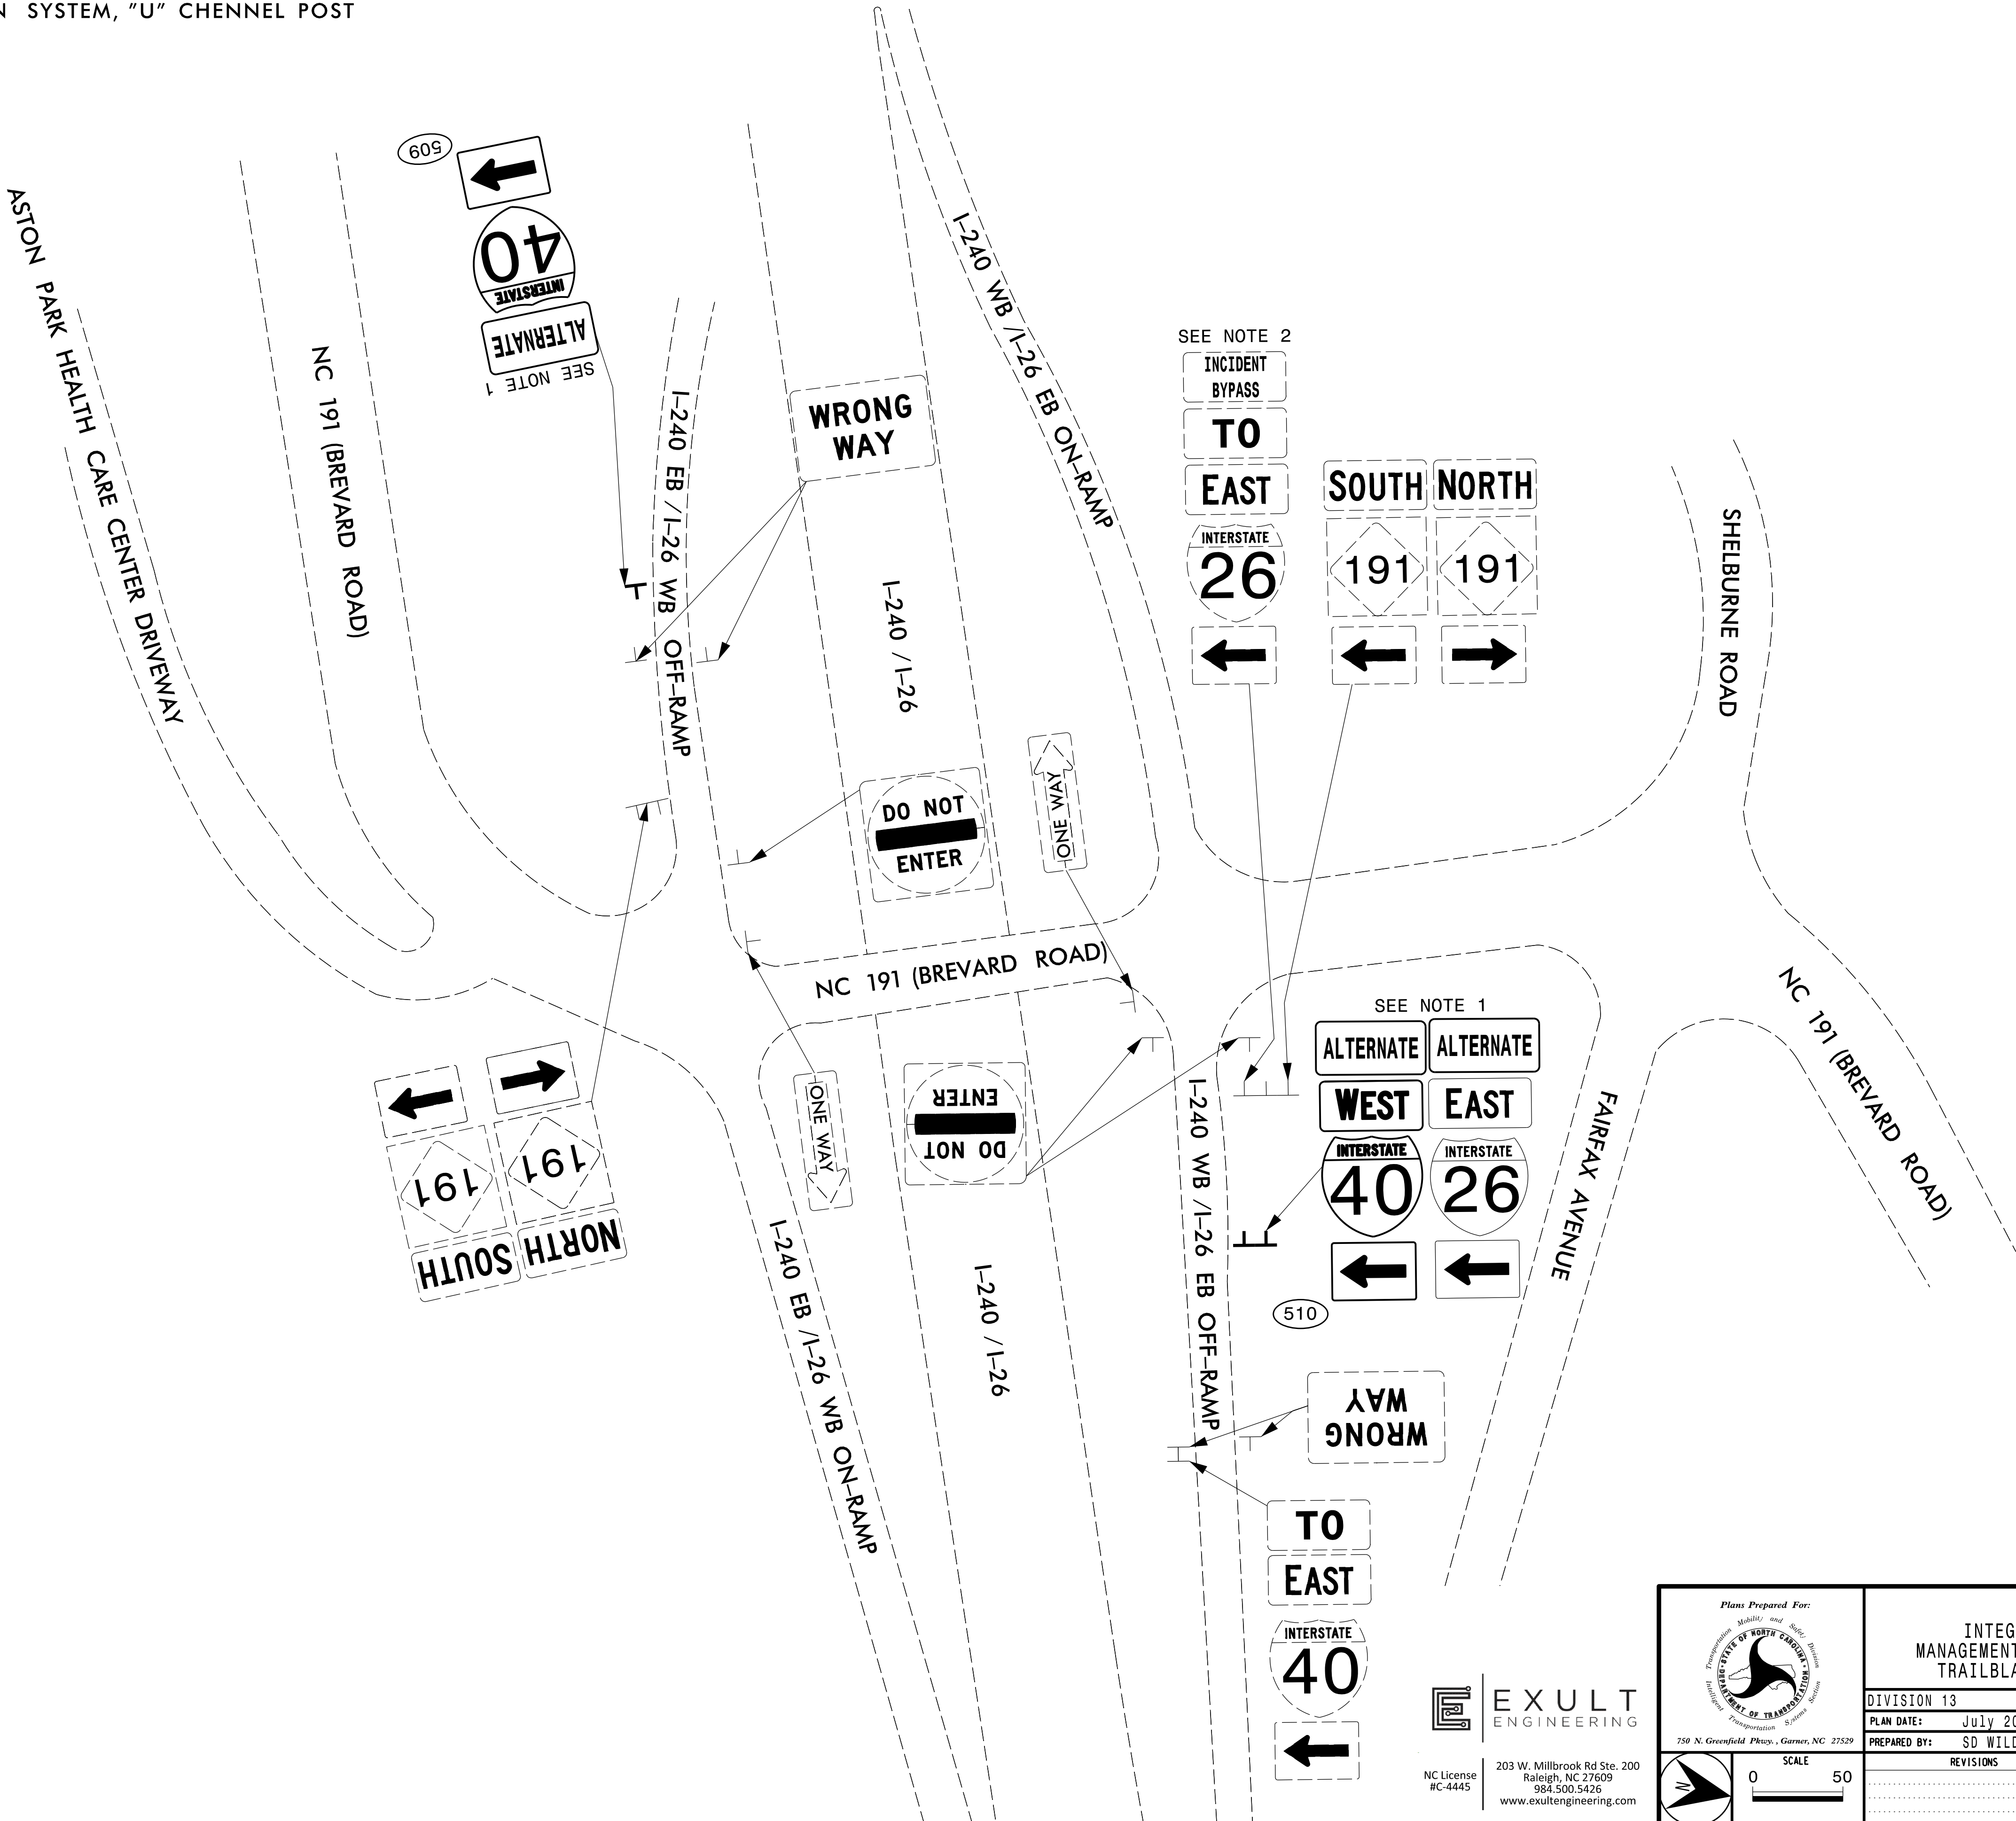

7/14/2026
Z:\Shared\0 Projects\00084001-2513 ICM\0 CAD\Trailblazer Design Set\Archive\2023-11-30 Trailblazer Design Set\Archive\2026-05 Static Dynamic Separate\2026-05 Static Dynamic Separate\psh_10.dgn


**EXULT**
ENGINEERING

203 W. Millbrook Rd Ste. 200
Raleigh, NC 27609
919.500.5426
www.exultengineering.com

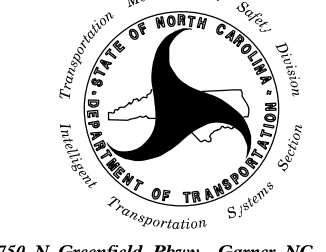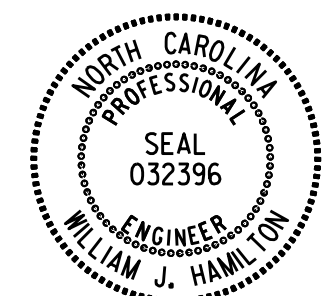Plans Prepared For:  750 N. Greenfield Pkwy., Garner, NC 27529	I-2513 INTEGRATED CORRIDOR MANAGEMENT SYSTEM CHANGEABLE TRAILBLAZER DESIGN PLANS		SEAL 		
	DIVISION 13		BUNCOMBE COUNTY		
	PLAN DATE: July 2026	REVIEWED BY: TN BLANG			
	PREPARED BY: SD WILDER	REVIEWED BY: WJ HAMILTON			
	REVISIONS		INIT.	DATE	
				SIGNATURE William J. Hamilton 08/11/2026 DATE	
		CADD Filename:			

PROJECT REFERENCE NO.	SHEET NO.
I - 2513	TMP - 179

NOTE:
1. SIGN ERECTION, SIGN TYPE F
2. DISPOSAL OF SIGN SYSTEM, "U" CHENNEL POST

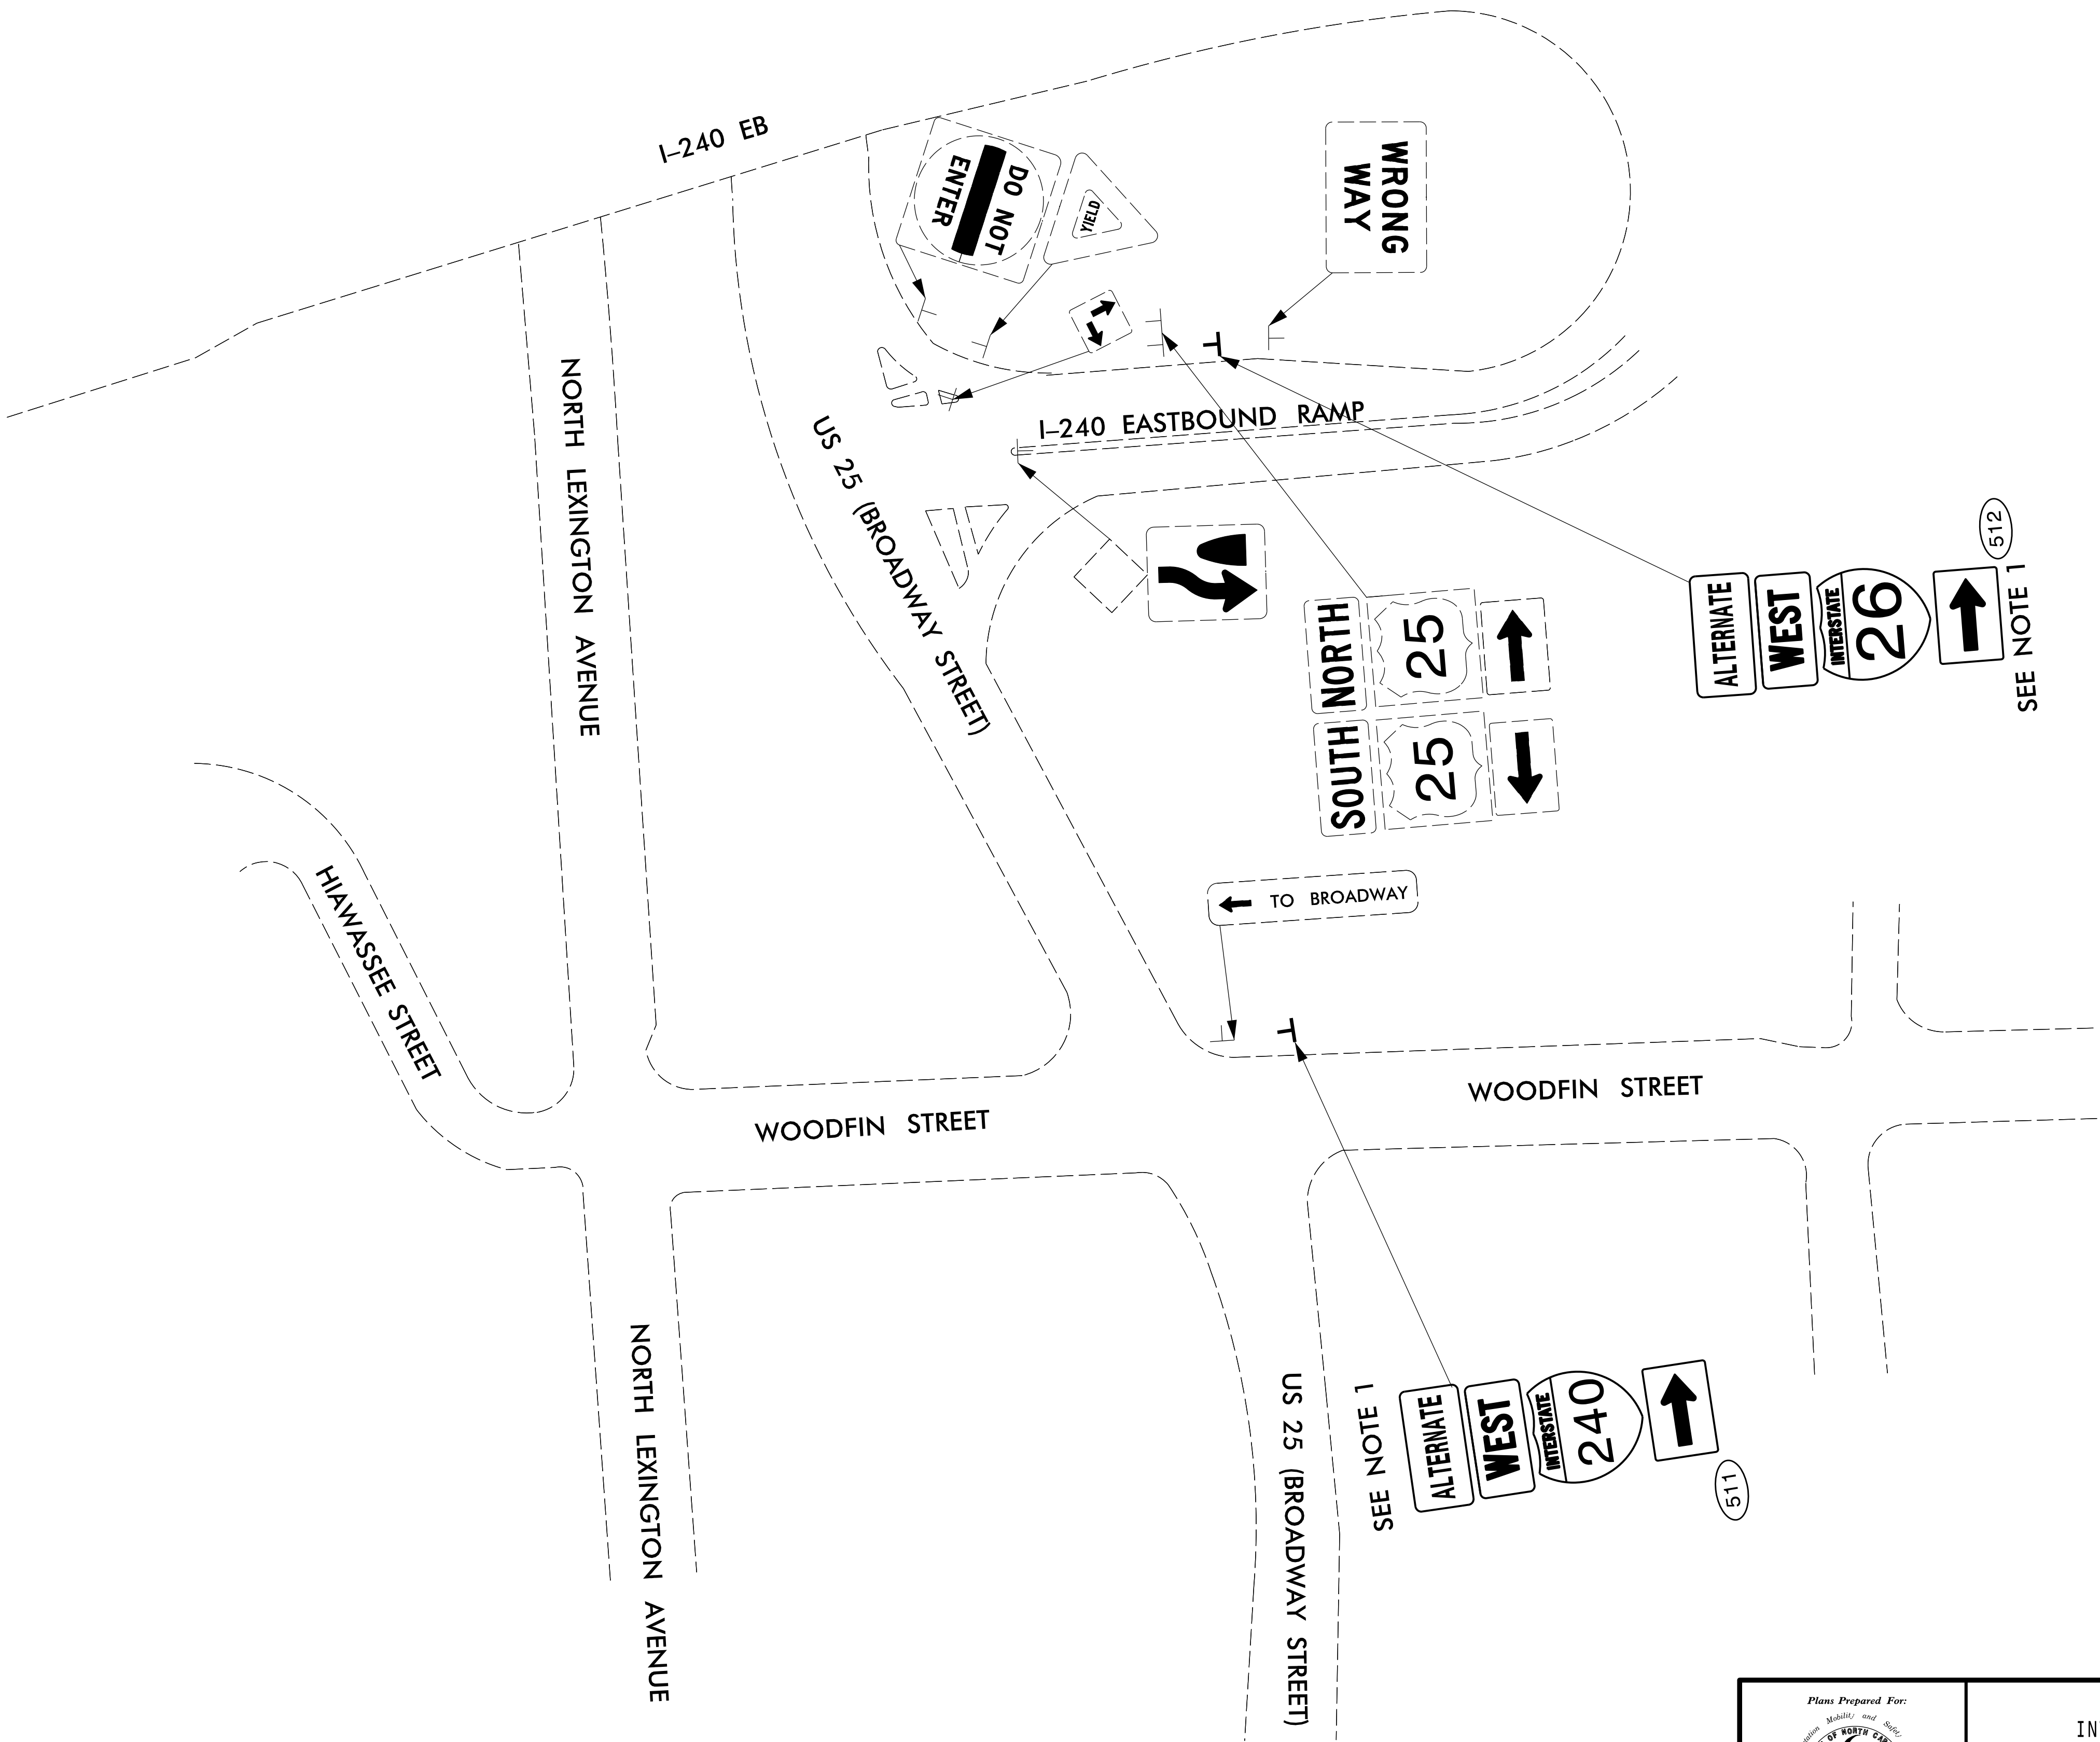

7/14/2026
Z:\Shared\0 Projects\00084001-I-2513 ICM\0 CAD\Trailblazer Design Set\Archive\2026-05 Static Dynamic Separate\2026-05 Trailblazer.psh.dgn




EXULT
ENGINEERING

NC License #C-4445

203 W. Millbrook Rd Ste. 200
Raleigh, NC 27609
919.500.5426
www.exultengineering.com

Plans Prepared For:

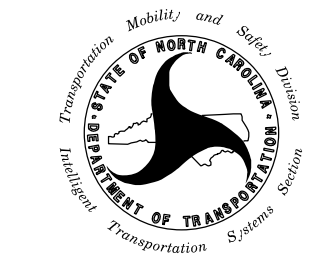


750 N. Greenfield Place, Garner, NC 27529

0 SCALE 50



I-2513 INTEGRATED CORRIDOR MANAGEMENT SYSTEM CHANGEABLE TRAILBLAZER DESIGN PLANS			
DIVISION 13		BUNCOMBE COUNTY	
PLAN DATE: July 2026	REVIEWED BY: TN BLANG		
PREPARED BY: SD WILDER	REVIEWED BY: WJ HAMILTON		
REVISIONS	INIT.	DATE	


SEAL

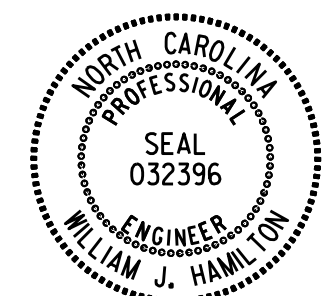

William J. Hamilton 08/11/2026


SIGNATURE DATE

CADD Filename: _____

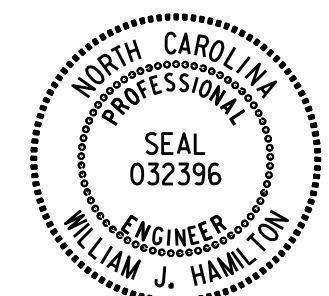

PROJECT REFERENCE NO.	SHEET NO.
I - 2513	TMP - 180

NOTE:
1. SIGN ERECTION, SIGN TYPE F
2. DISPOSAL OF SIGN SYSTEM, "U" CHENNEL POST

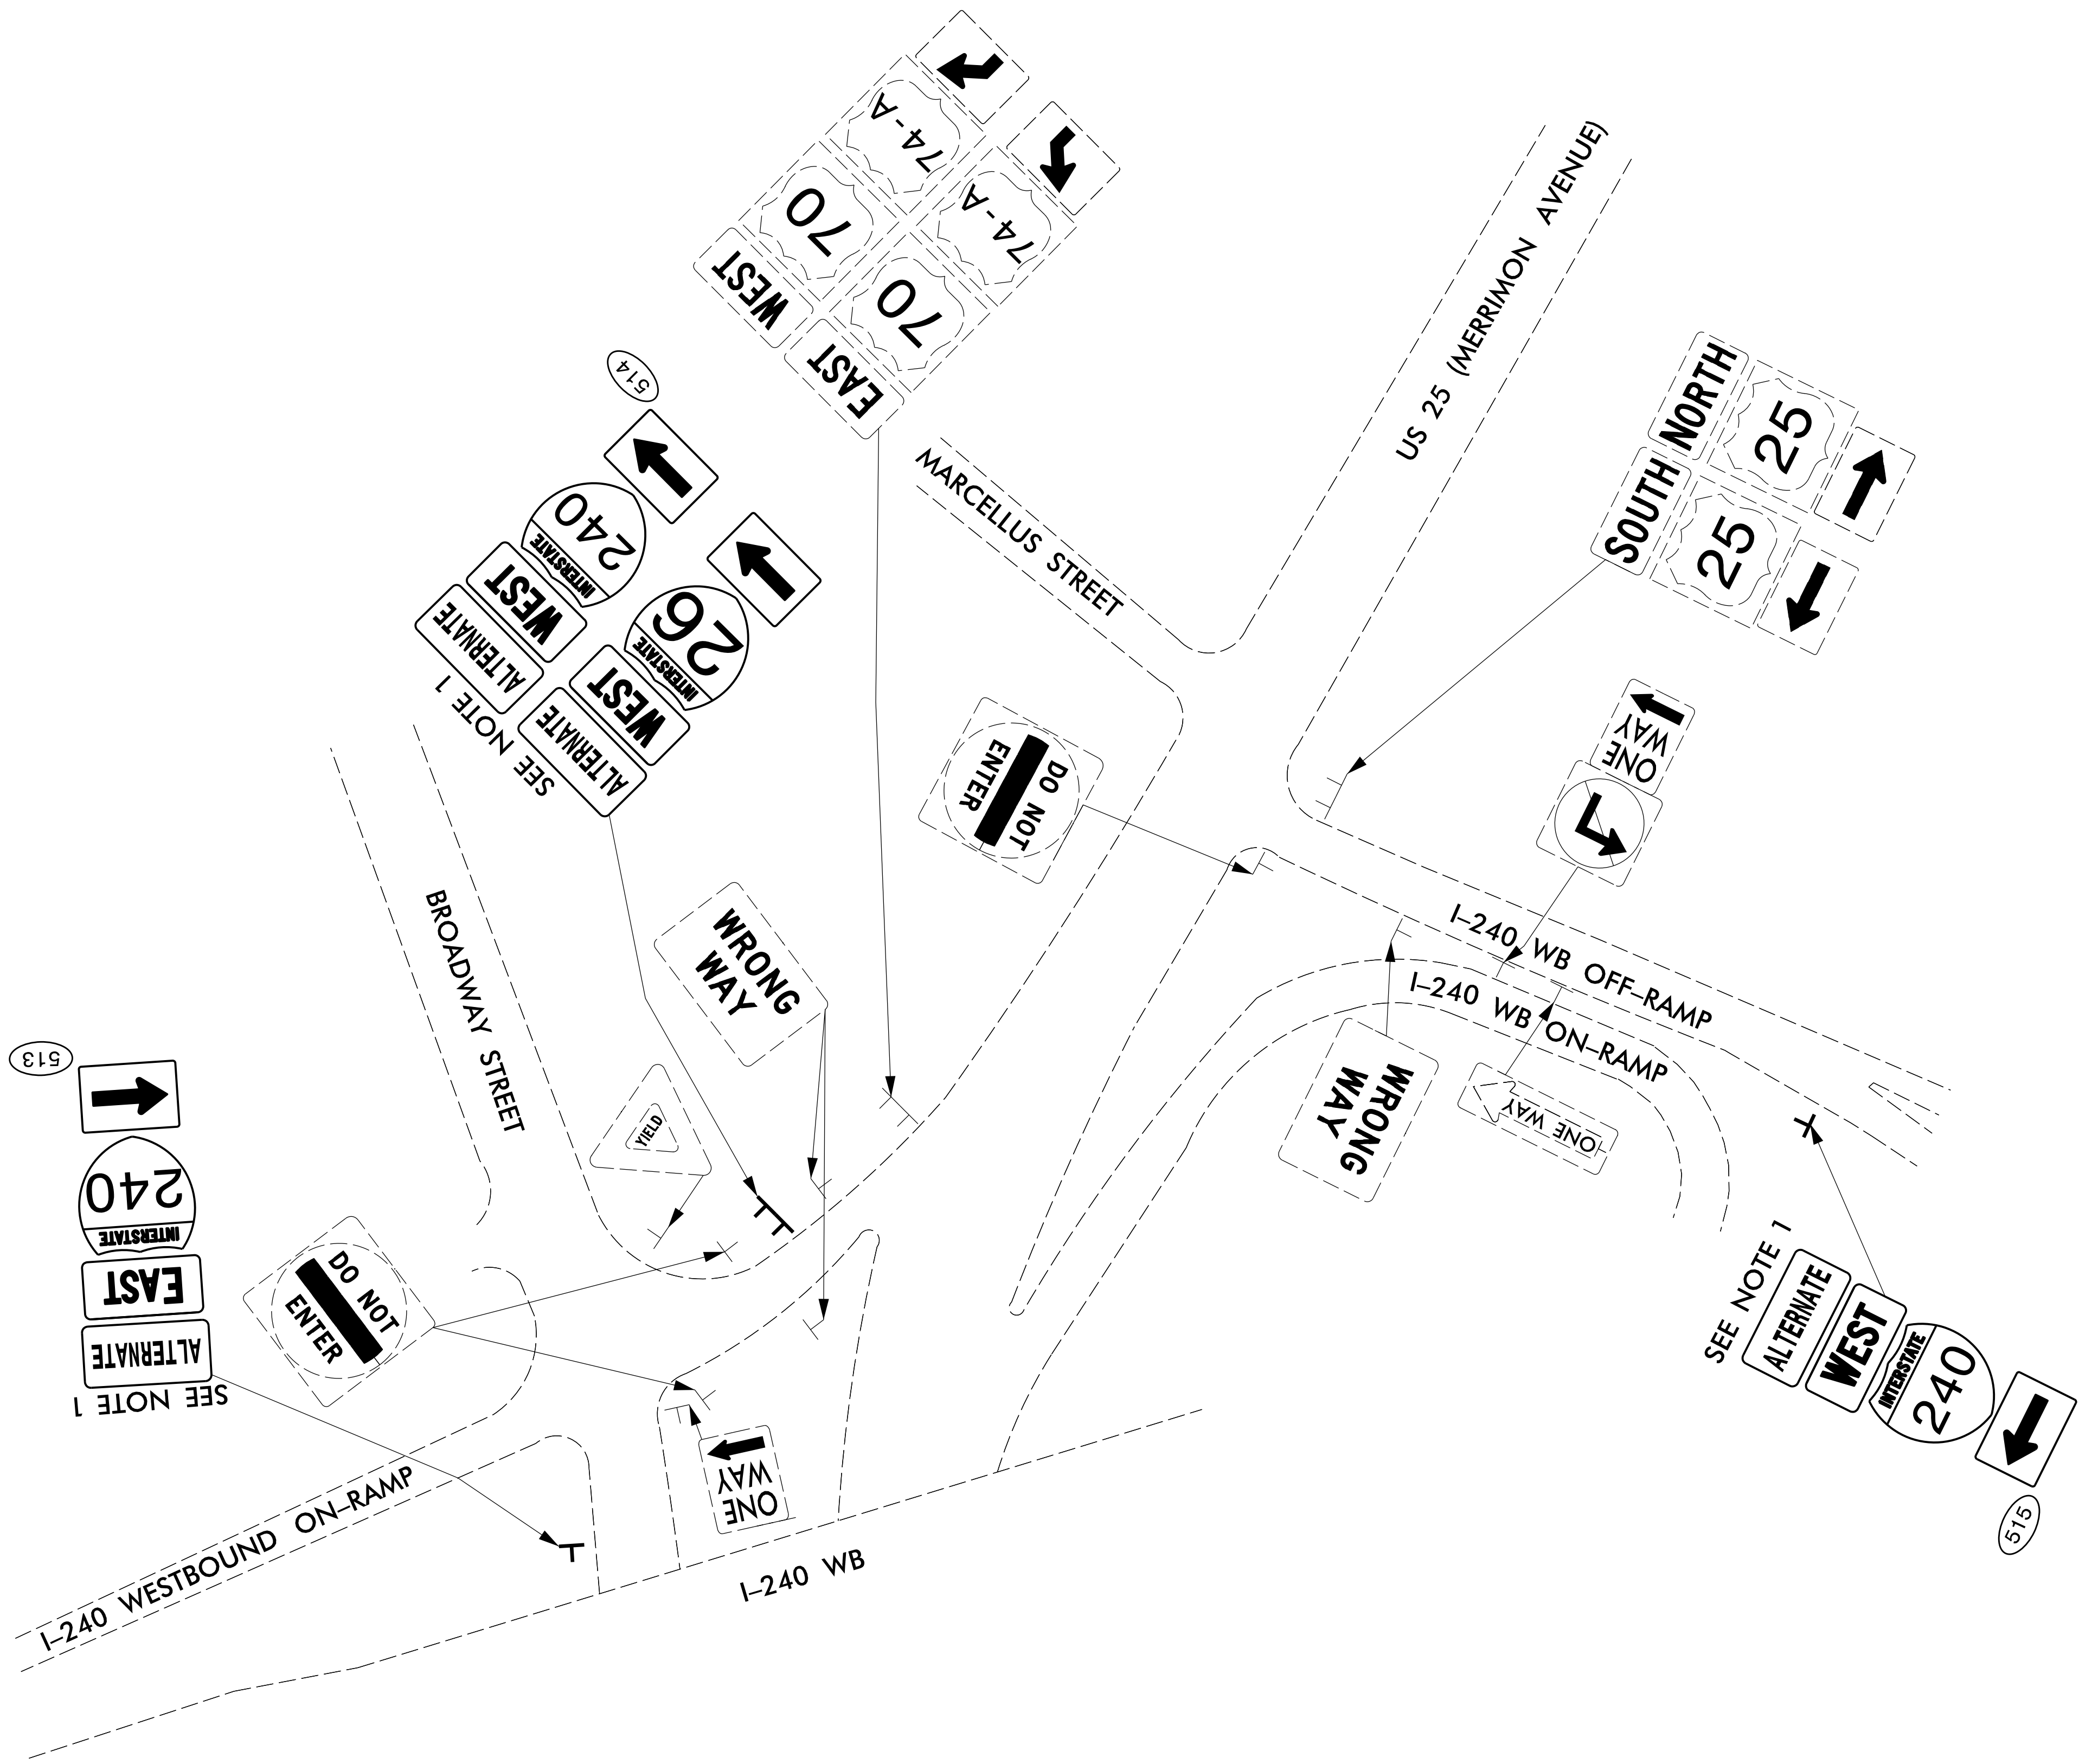


7/14/2026
Z:\Shared\0 Projects\00084001-2513 ICM\0 CAD\Trailblazer Design Set\Archive\2026-05 Static Dynamic Separate\2026-05 Static\ICM Trailblazer_psh.dgn



EXULT
ENGINEERING

NC License #C-4445
203 W. Millbrook Rd Ste. 200
Raleigh, NC 27609
919.500.5426
www.exultengineering.com

Plans Prepared For:

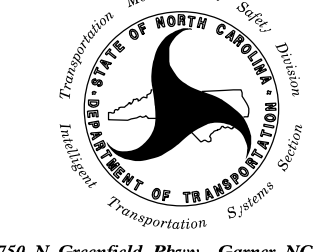


750 N. Greenfield Pkwy., Garner, NC 27529

I-2513
INTEGRATED CORRIDOR
MANAGEMENT SYSTEM CHANGEABLE
TRAILBLAZER DESIGN PLANS

DIVISION 13		BUNCOMBE COUNTY	
PLAN DATE: July 2026	REVIEWED BY: TN BLANG		
PREPARED BY: SD WILDER	REVIEWED BY: WJ HAMILTON		
REVISIONS		INIT.	DATE

SEAL

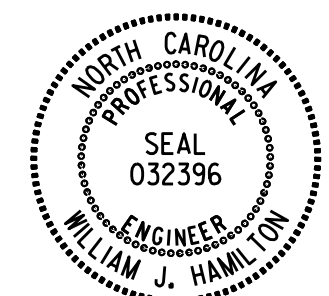


William J. Hamilton 08/11/2026

SIGNATURE DATE

CADD Filename: _____

PROJECT REFERENCE NO.	SHEET NO.
I - 2513	TMP - 181

NOTE:
1. SIGN ERECTION, SIGN TYPE F
2. DISPOSAL OF SIGN SYSTEM, "U" CHENNEL POST

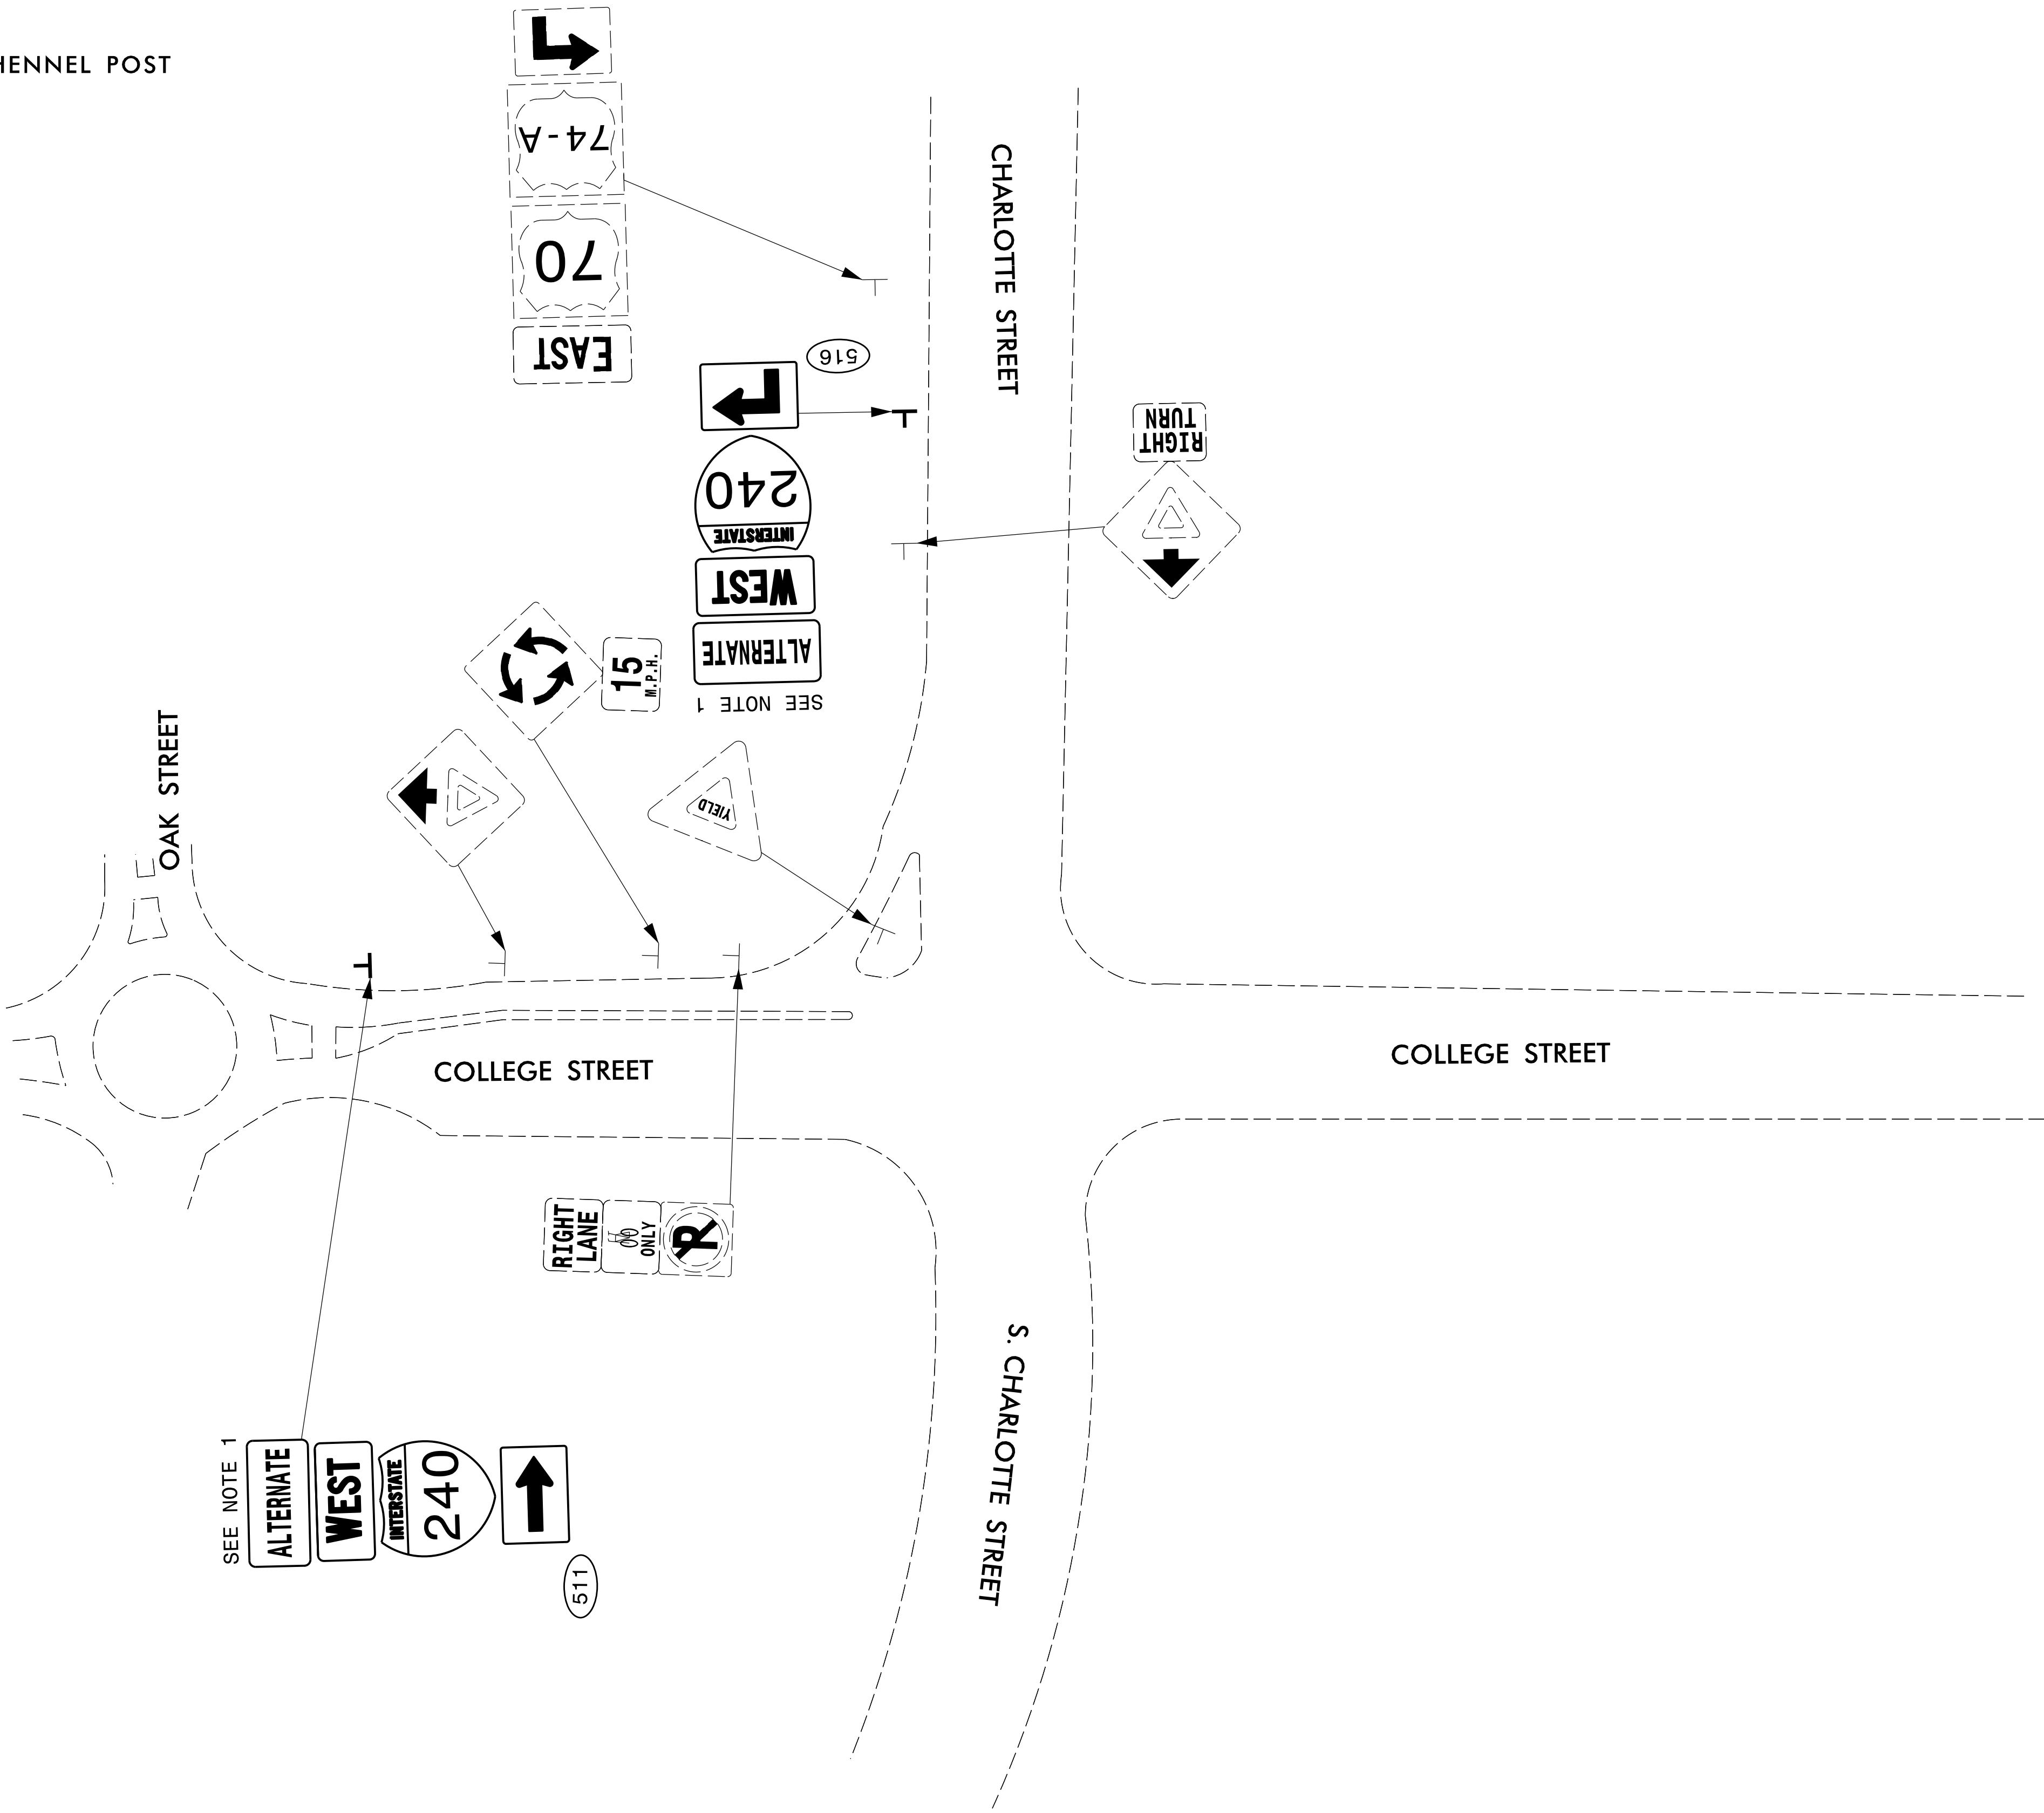


7/14/2026
Z:\Shared\0 Projects\00084001-2513 ICM\0 CAD\Trailblazer Design Set\Archive\2026-05 Static Dynamic Separate\2026-05 Static Trailblazer.psh.dgn



EXULT
ENGINEERING

NC License #C-4445
203 W. Millbrook Rd Ste. 200
Raleigh, NC 27609
919.500.5426
www.exultengineering.com

Plans Prepared For:

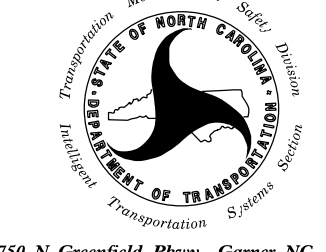


750 N. Greenfield Place, Garner, NC 27529

I-2513
INTEGRATED CORRIDOR
MANAGEMENT SYSTEM CHANGEABLE
TRAILBLAZER DESIGN PLANS


DIVISION 13		BUNCOMBE COUNTY	
PLAN DATE: July 2026	REVIEWED BY: TN BLANG		
PREPARED BY: SD WILDER	REVIEWED BY: WJ HAMILTON		
REVISIONS		INIT.	DATE

SEAL

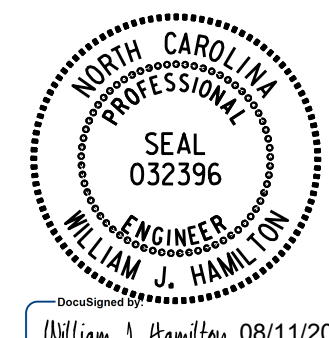

Designed By: William J. Hamilton 08/11/2026
SIGNATURE DATE
CADD Filename: _____

NOTE:
1. SIGN ERECTION, SIGN TYPE F
2. DISPOSAL OF SIGN SYSTEM, "U" CHENNEL POST

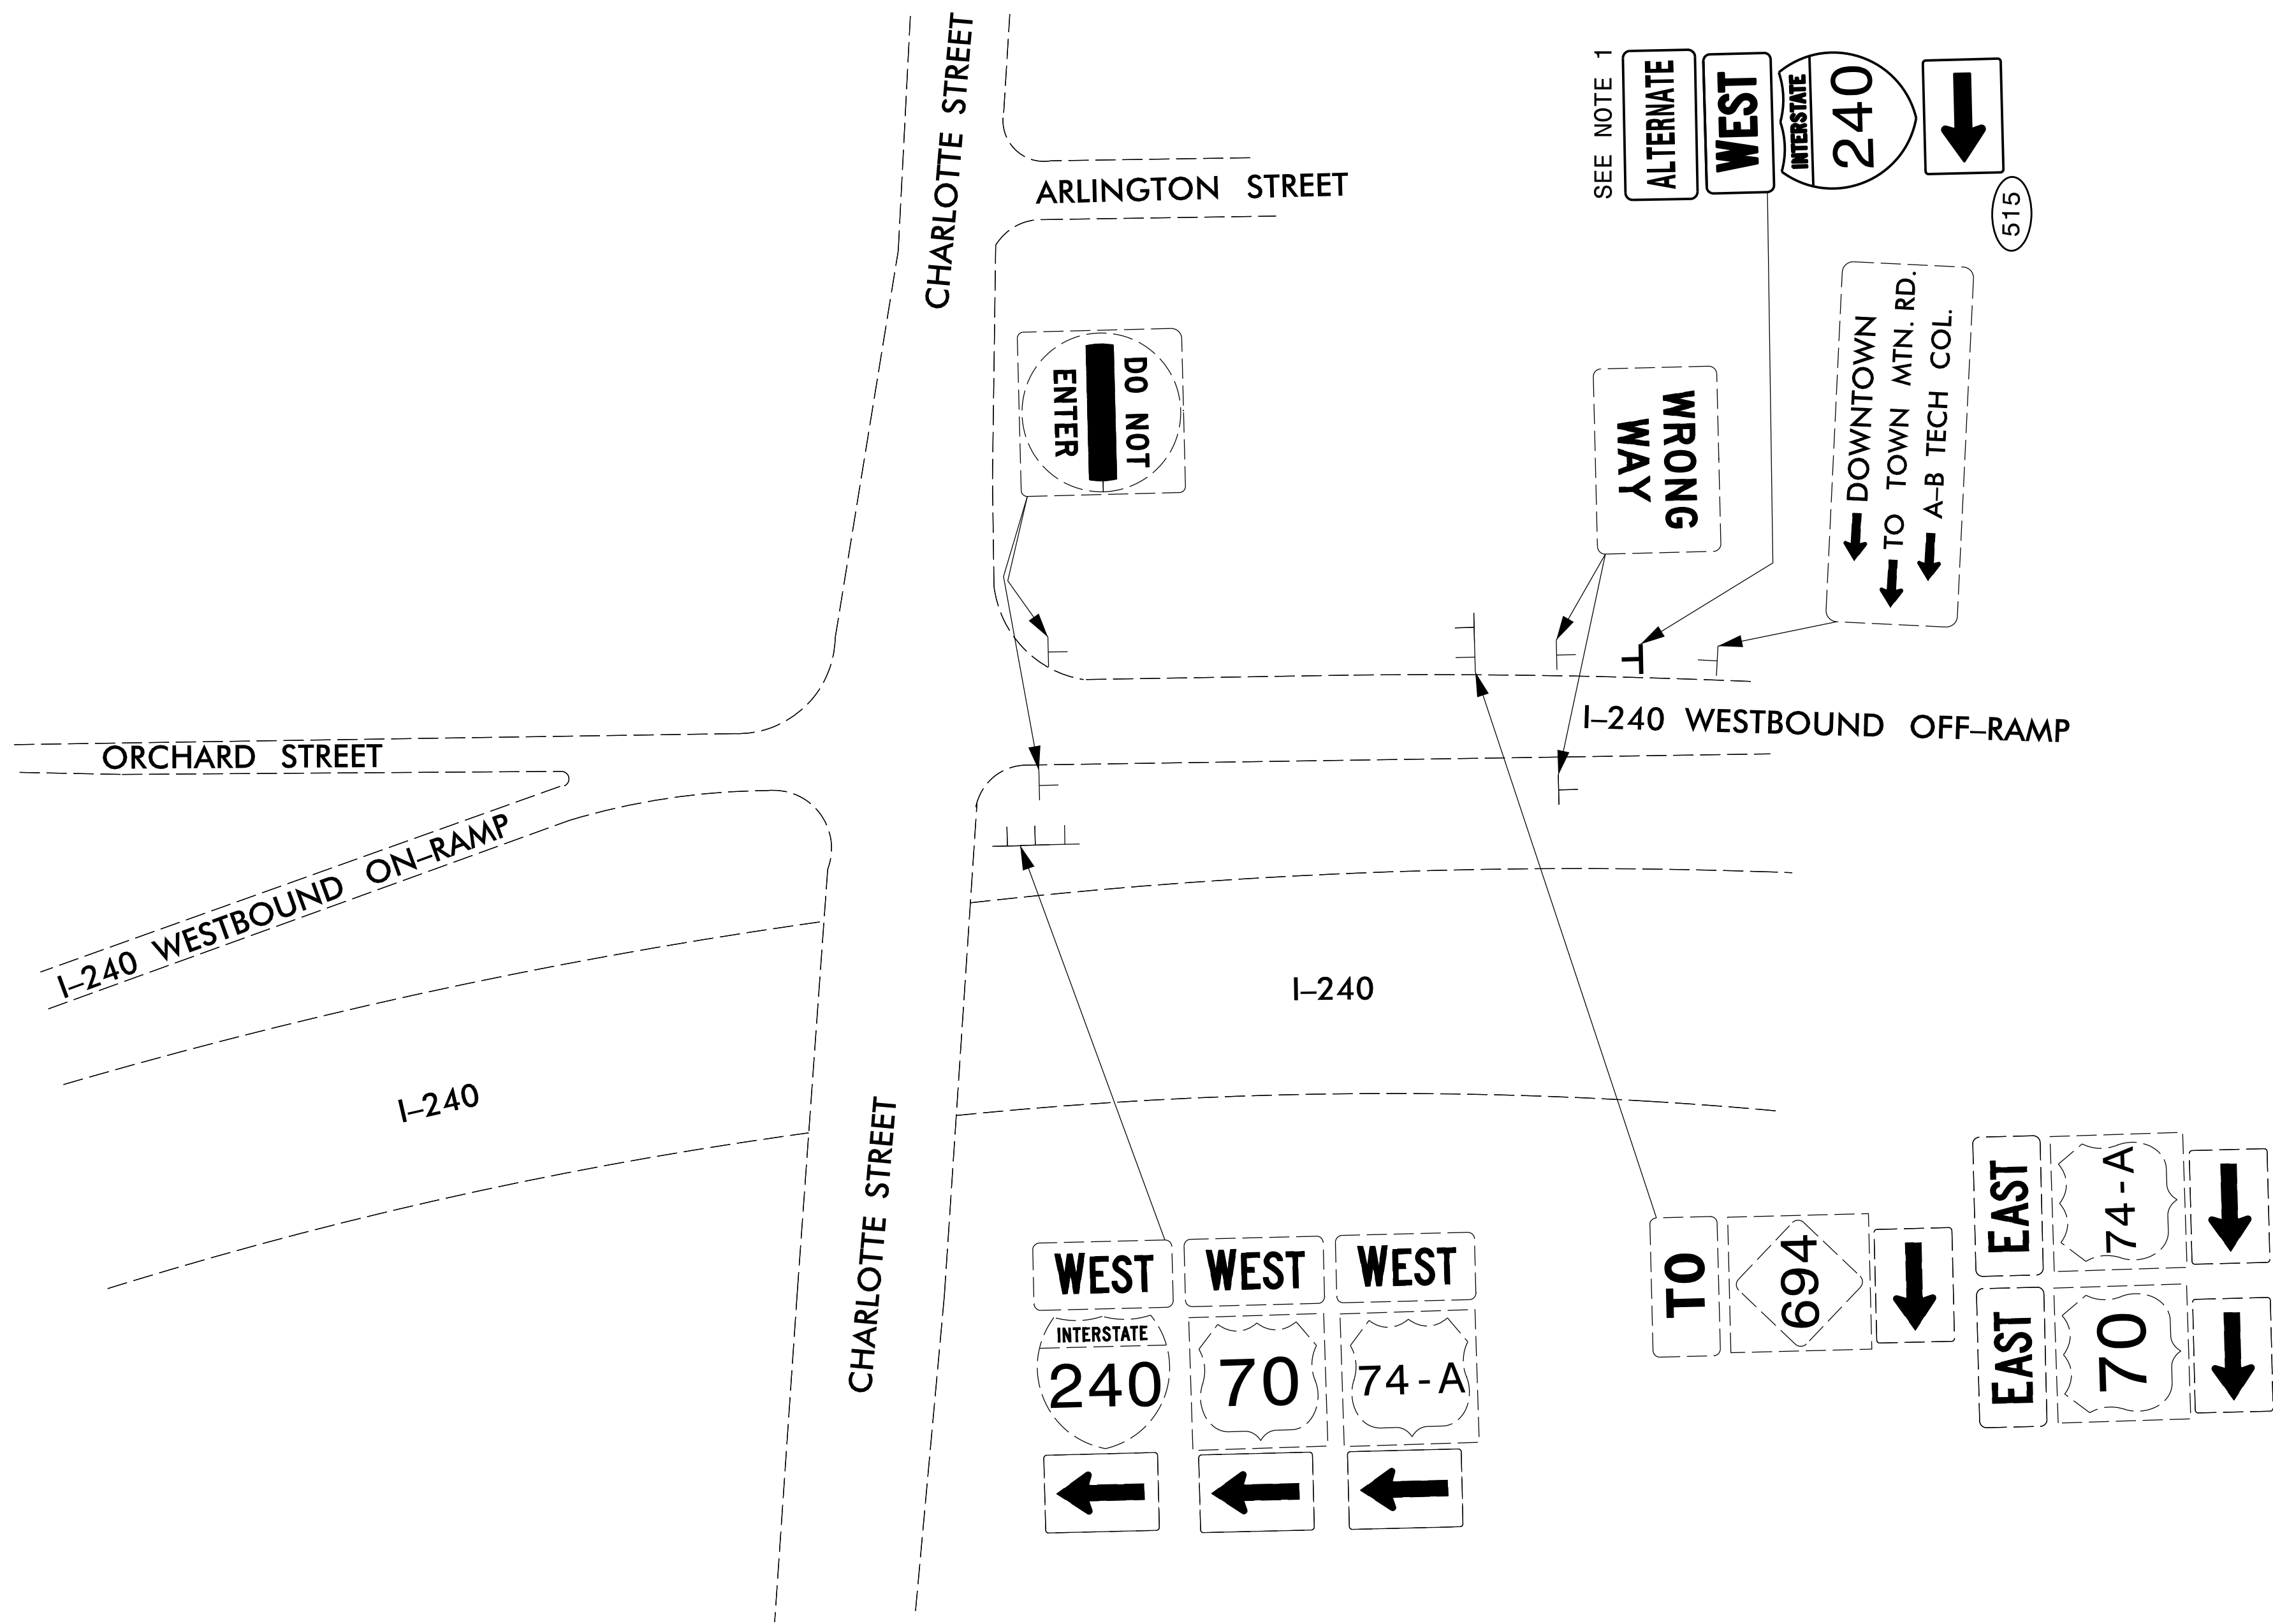

7/14/2026
Z:\Shared\0 Projects\00084001-2513 ICM\0 CAD\Trailblazer Design Set\Archive\2026-05 Static Dynamic Separate\2026-05 Static Dynamic Separate\psh_14.dgn



NC License #C-4445
203 W. Millbrook Rd Ste. 200
Raleigh, NC 27609
919.500.5426
www.exultengineering.com

 750 N. Greenfield Pkwy., Garner, NC 27529	Plans Prepared For: I-2513 INTEGRATED CORRIDOR MANAGEMENT SYSTEM CHANGEABLE TRAILBLAZER DESIGN PLANS		SEAL 		
	DIVISION 13 BUNCOMBE COUNTY				
	PLAN DATE: July 2026	REVIEWED BY: TN BLANG			
	PREPARED BY: SD WILDER	REVIEWED BY: WJ HAMILTON			
	REVISIONS		INIT.	DATE	
				Signature: William J. Hamilton, 08/11/2026 DATE	
CADD Filename:					