



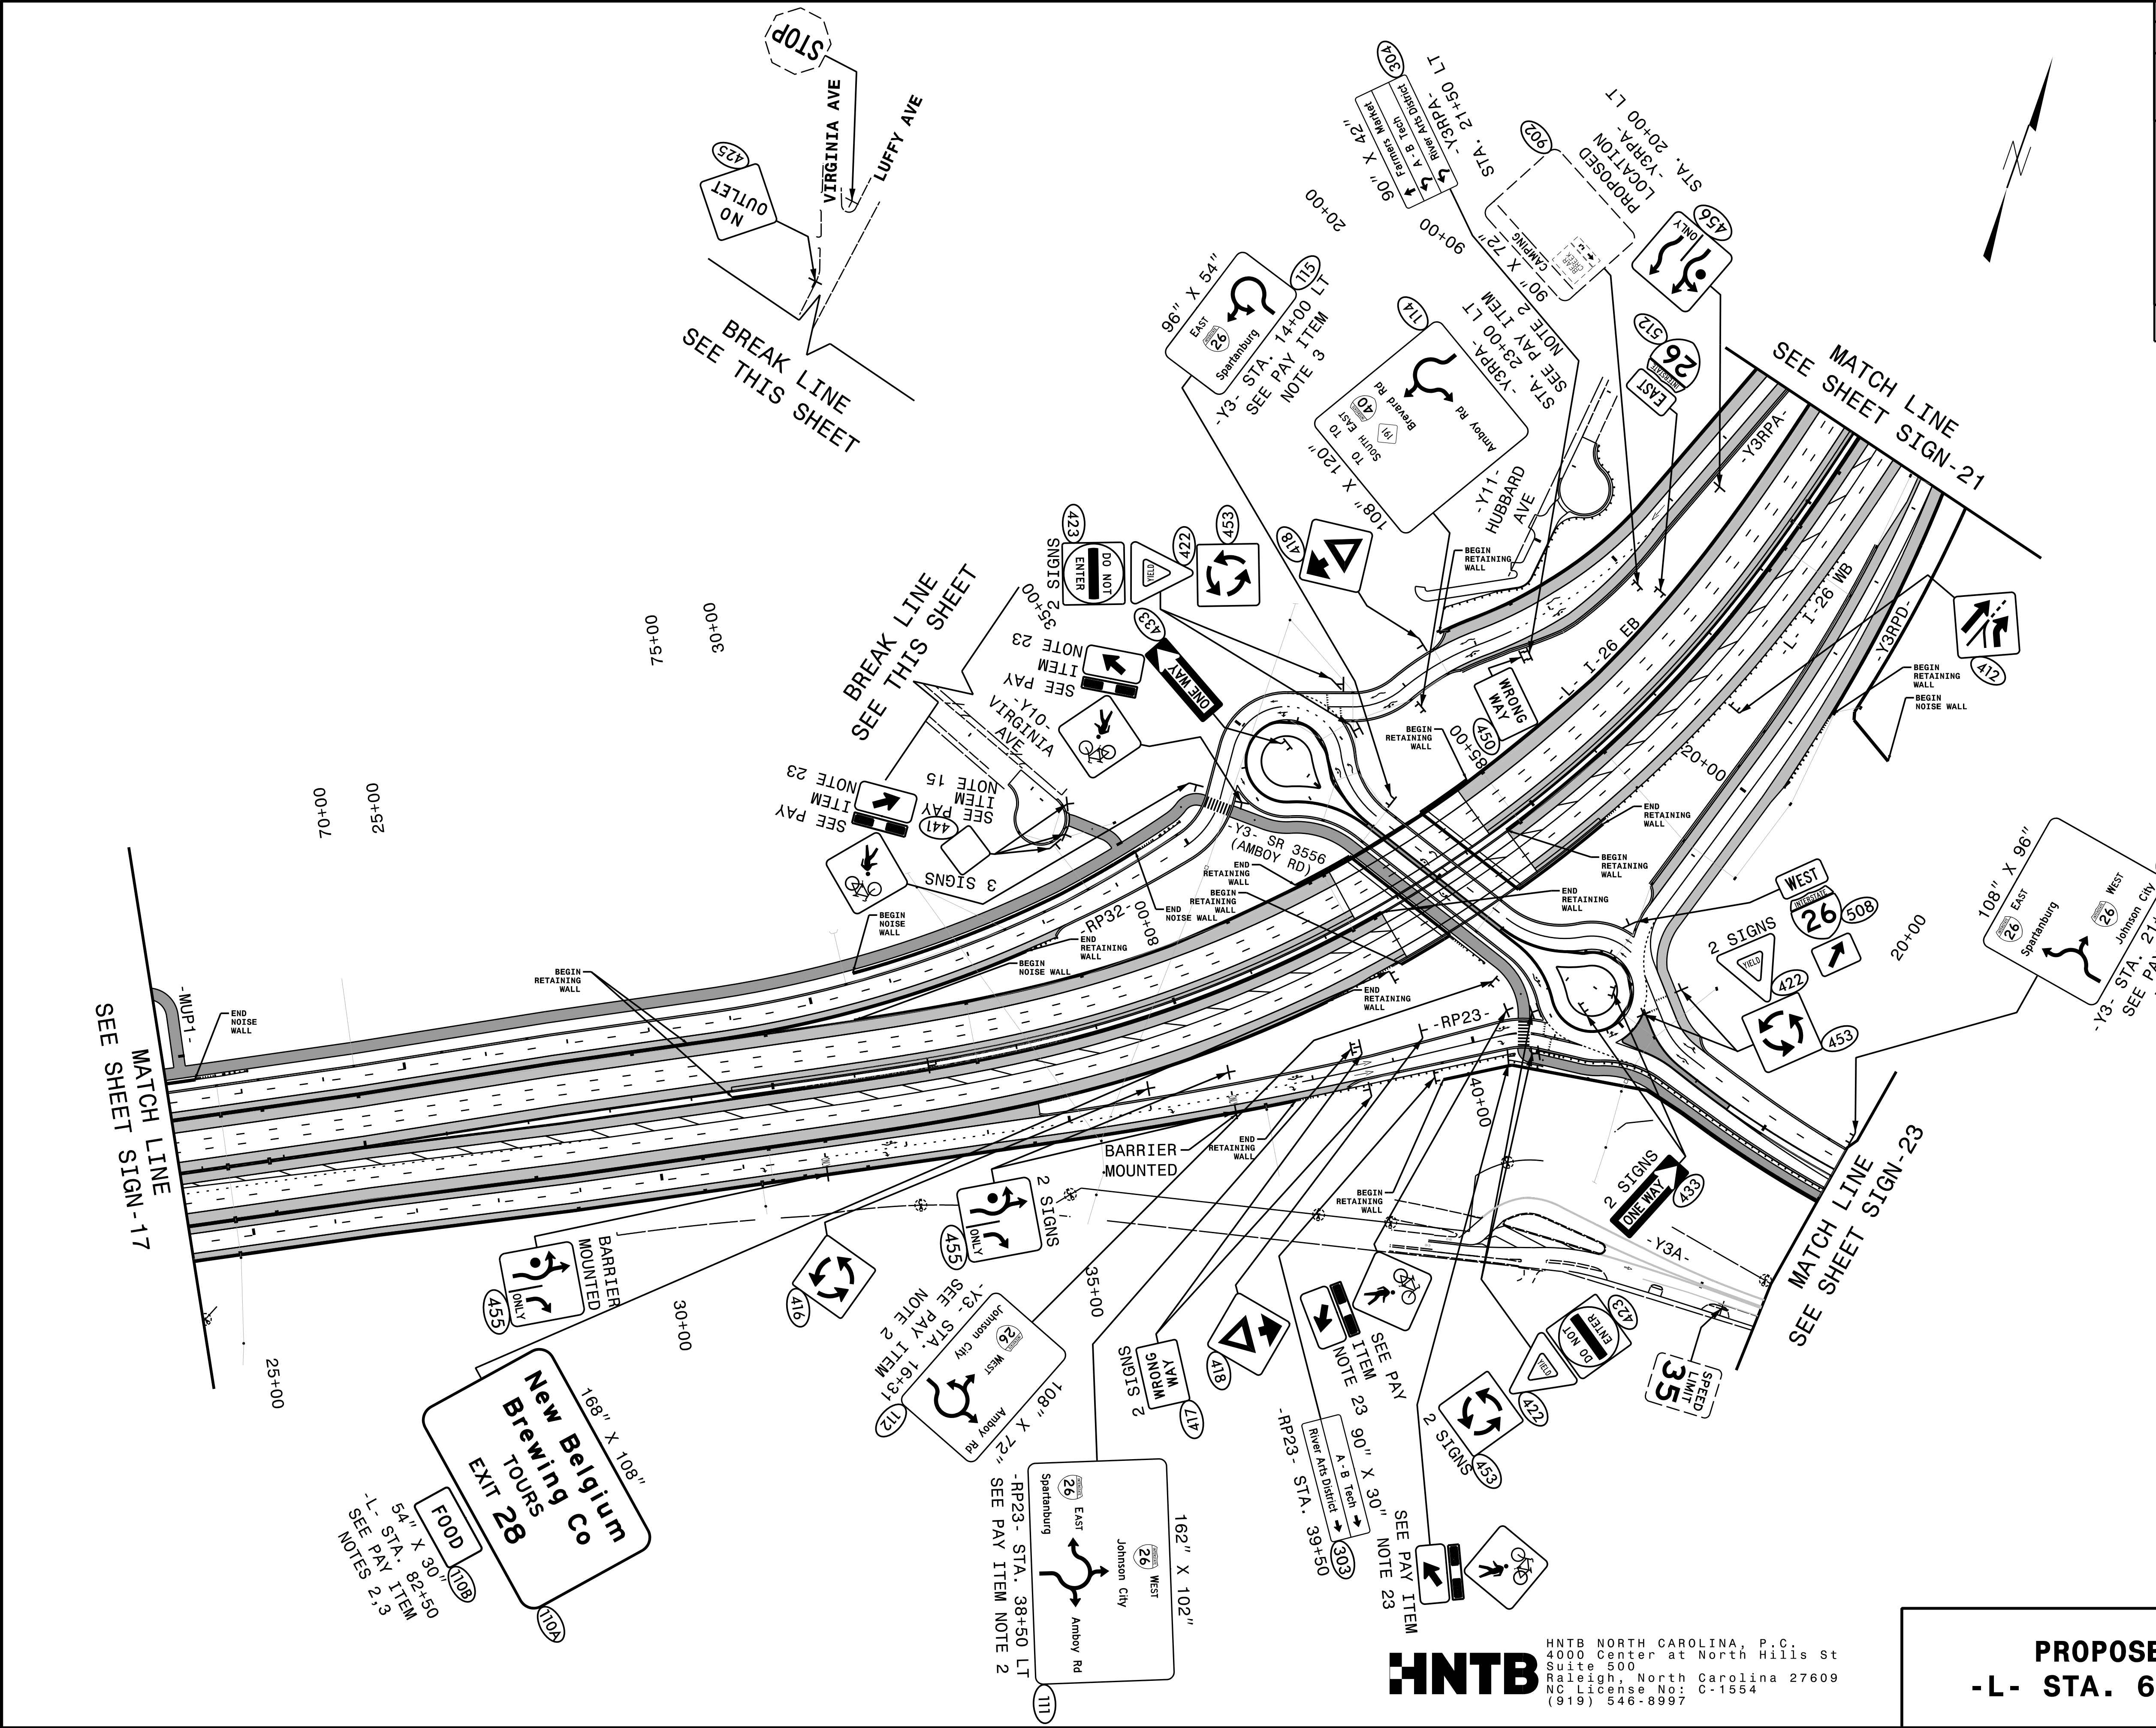

PROJECT REFERENCE NO.	SHEET NO.
I-2513AC	SIGN-20
APPROVED: <i>Andrew D. Klink</i>	
DATE: 8/7/2026	
SEAL	
	
DOCUMENT NOT CONSIDERED FINAL UNLESS ALL SIGNATURES COMPLETED	

HNTB
HNTB NORTH CAROLINA, P.C.
4000 Center at North Hills St
Suite 500
Raleigh, North Carolina 27609
NC License No: C-1554
(919) 546-8997

PROPOSED SIGNING
-L- STA. 67+50 TO 91+00

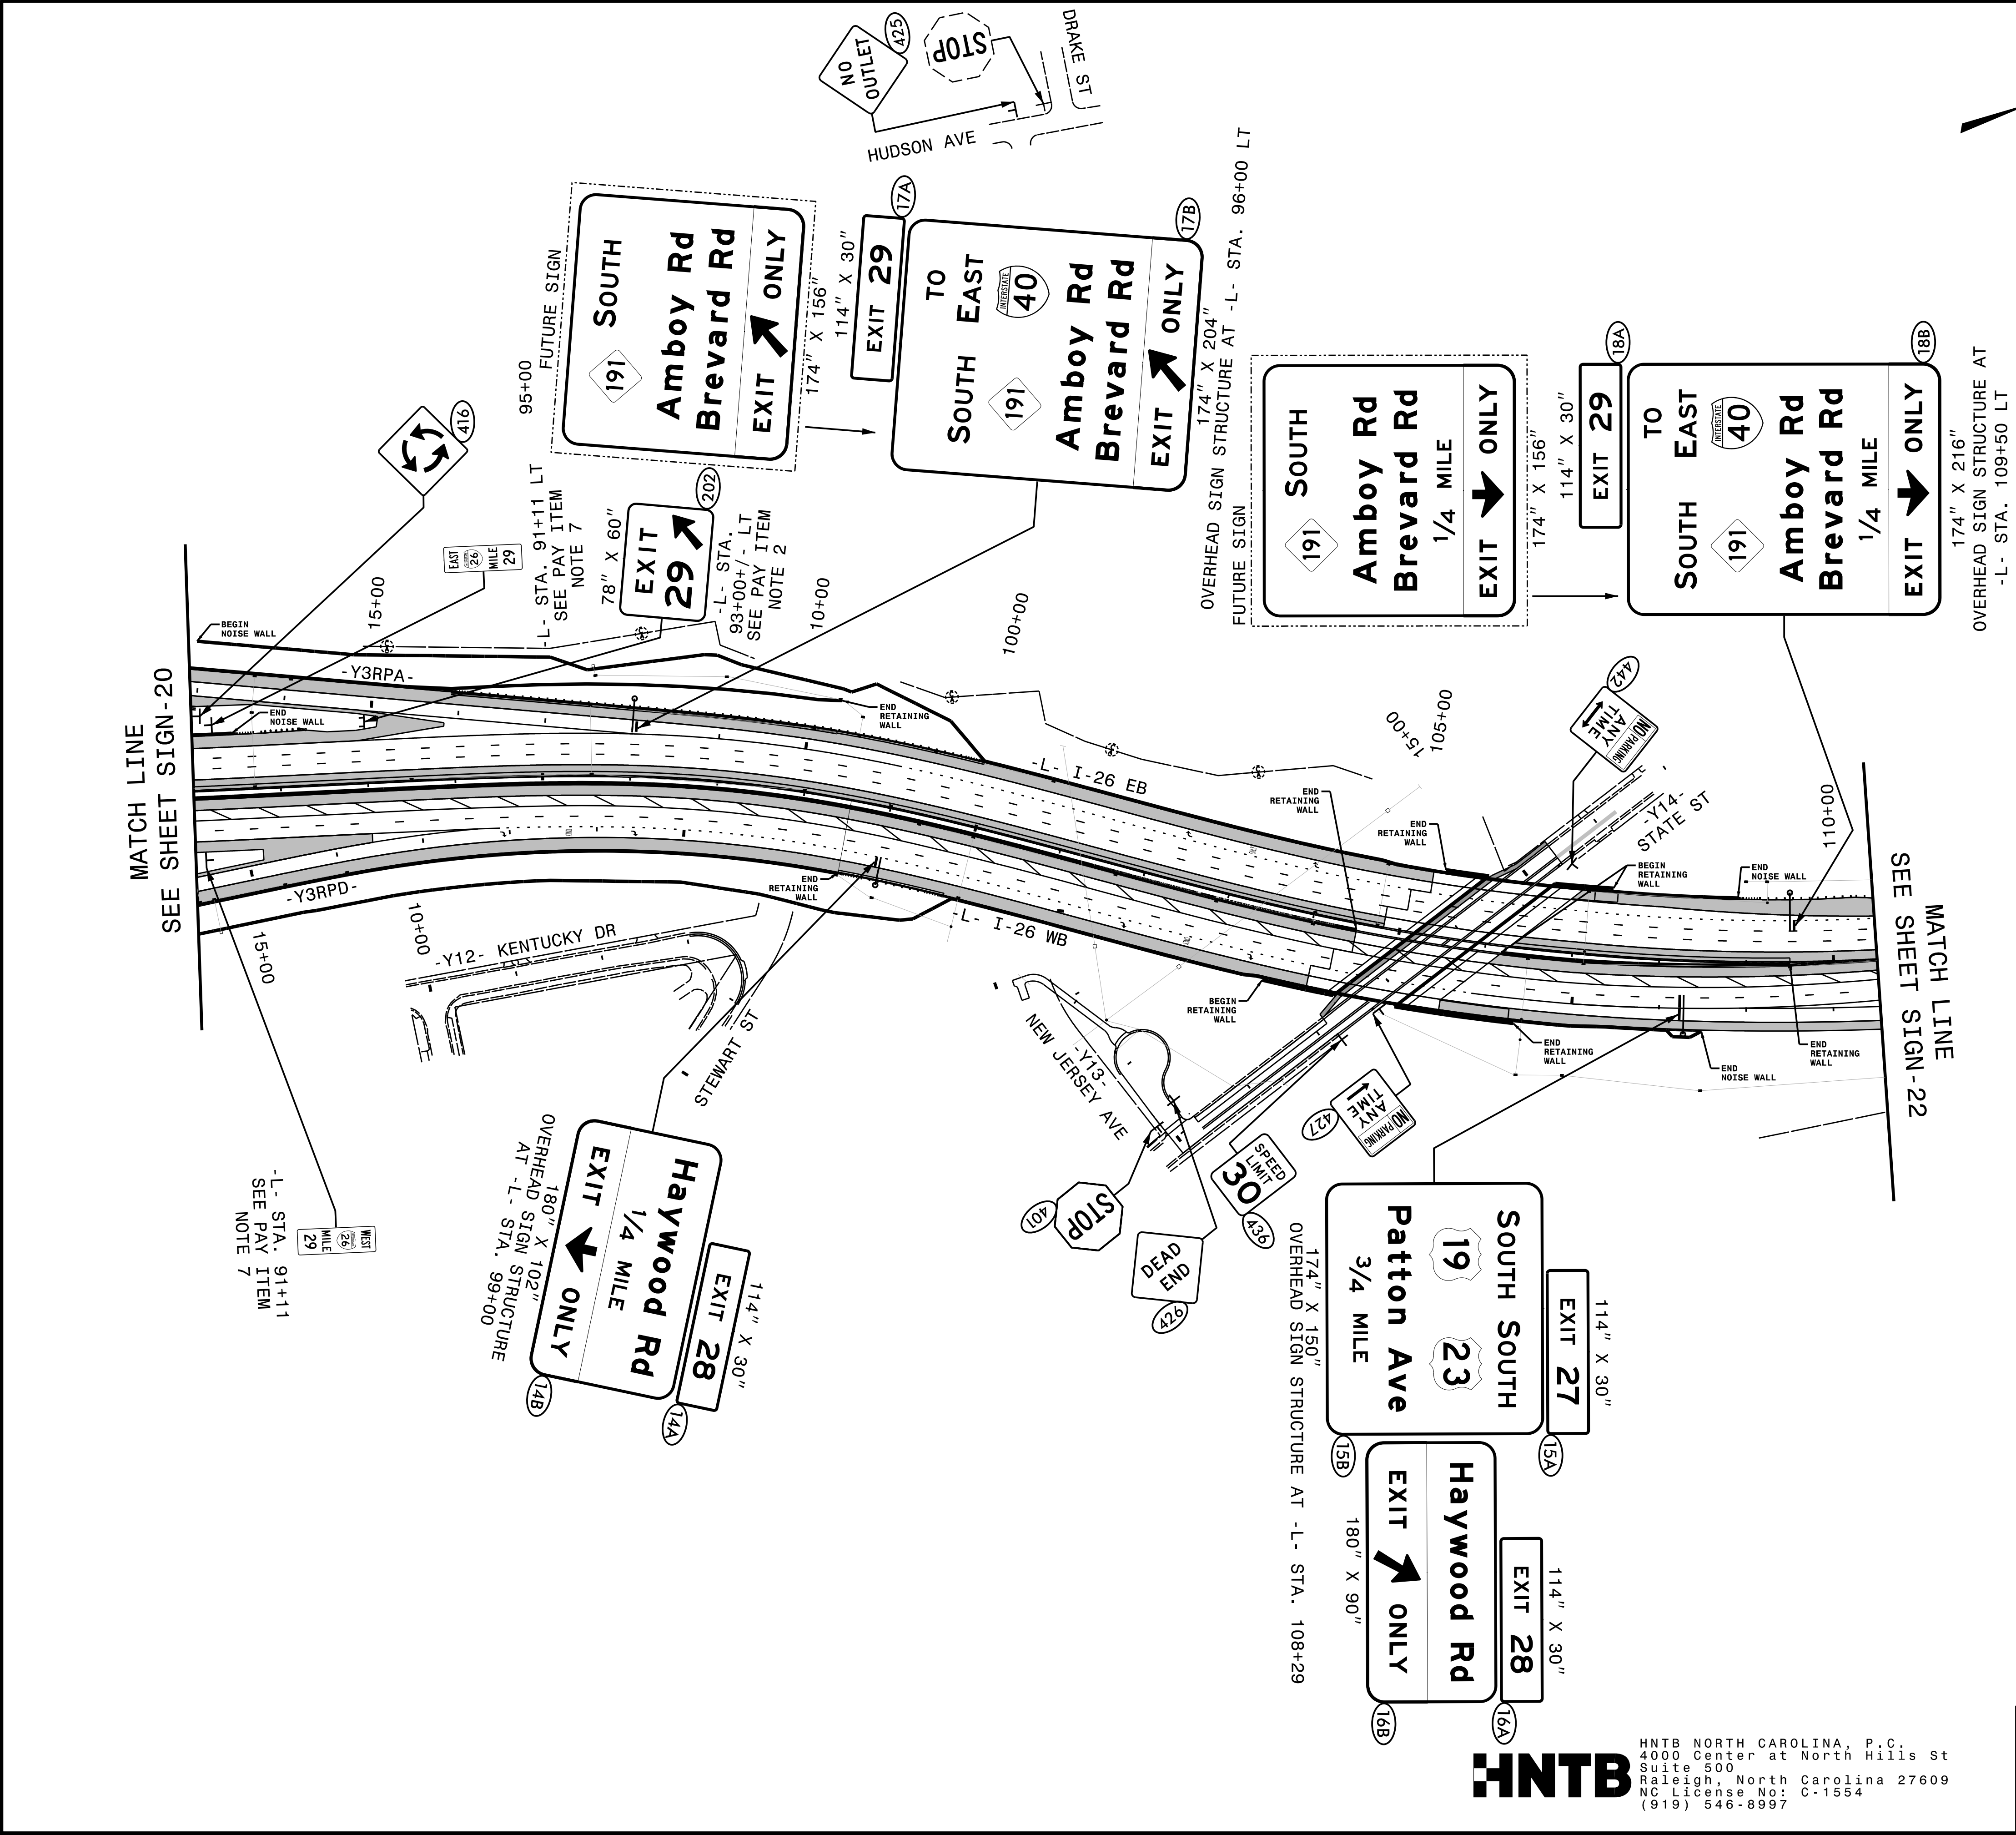


HNTB
HNTB NORTH CAROLINA, P.C.
4000 Center at North Hills St
Suite 500
Raleigh, North Carolina 27609
NC License No: C-1554
(919) 546-8997

PROPOSED SIGNING
-L- STA. 91+00 TO 110+00


PROJECT REFERENCE NO.	SHEET NO.
I-2513AC	SIGN-21
APPROVED: <i>Andrew D. Klink</i>	
DATE: 8/7/2026	
SEAL	
DOCUMENT NOT CONSIDERED FINAL UNLESS ALL SIGNATURES COMPLETED	


A circular professional engineer seal for the State of North Carolina. The outer ring contains the text "NORTH CAROLINA" at the top and "ANDREW D. KLINGSIEK" at the bottom. The inner ring contains the text "PROFESSIONAL" at the top and "ENGINEER" at the bottom. In the center of the seal, the text "SEAL" and "40311" are displayed.

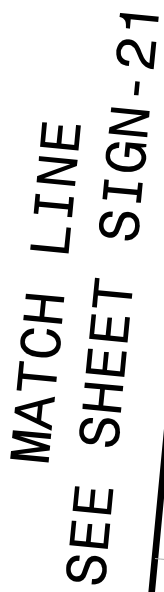

HNTB NORTH CAROLINA, P.C.
4000 Center at North Hills St
Suite 500
Raleigh, North Carolina 27609
NC License No: C-1554
(919) 546-8997

PROPOSED SIGNING
-L- STA. 110+00 TO 125+00

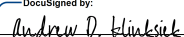PROJECT REFERENCE NO.	SHEET NO.
I - 2513AC	SIGN - 23
APPROVED:  _____ DATE OF SIGNATURE	
DATE: 8/7/2026 _____	
SEAL	
	
DOCUMENT NOT CONSIDERED FINAL UNLESS ALL SIGNATURES COMPLETED	

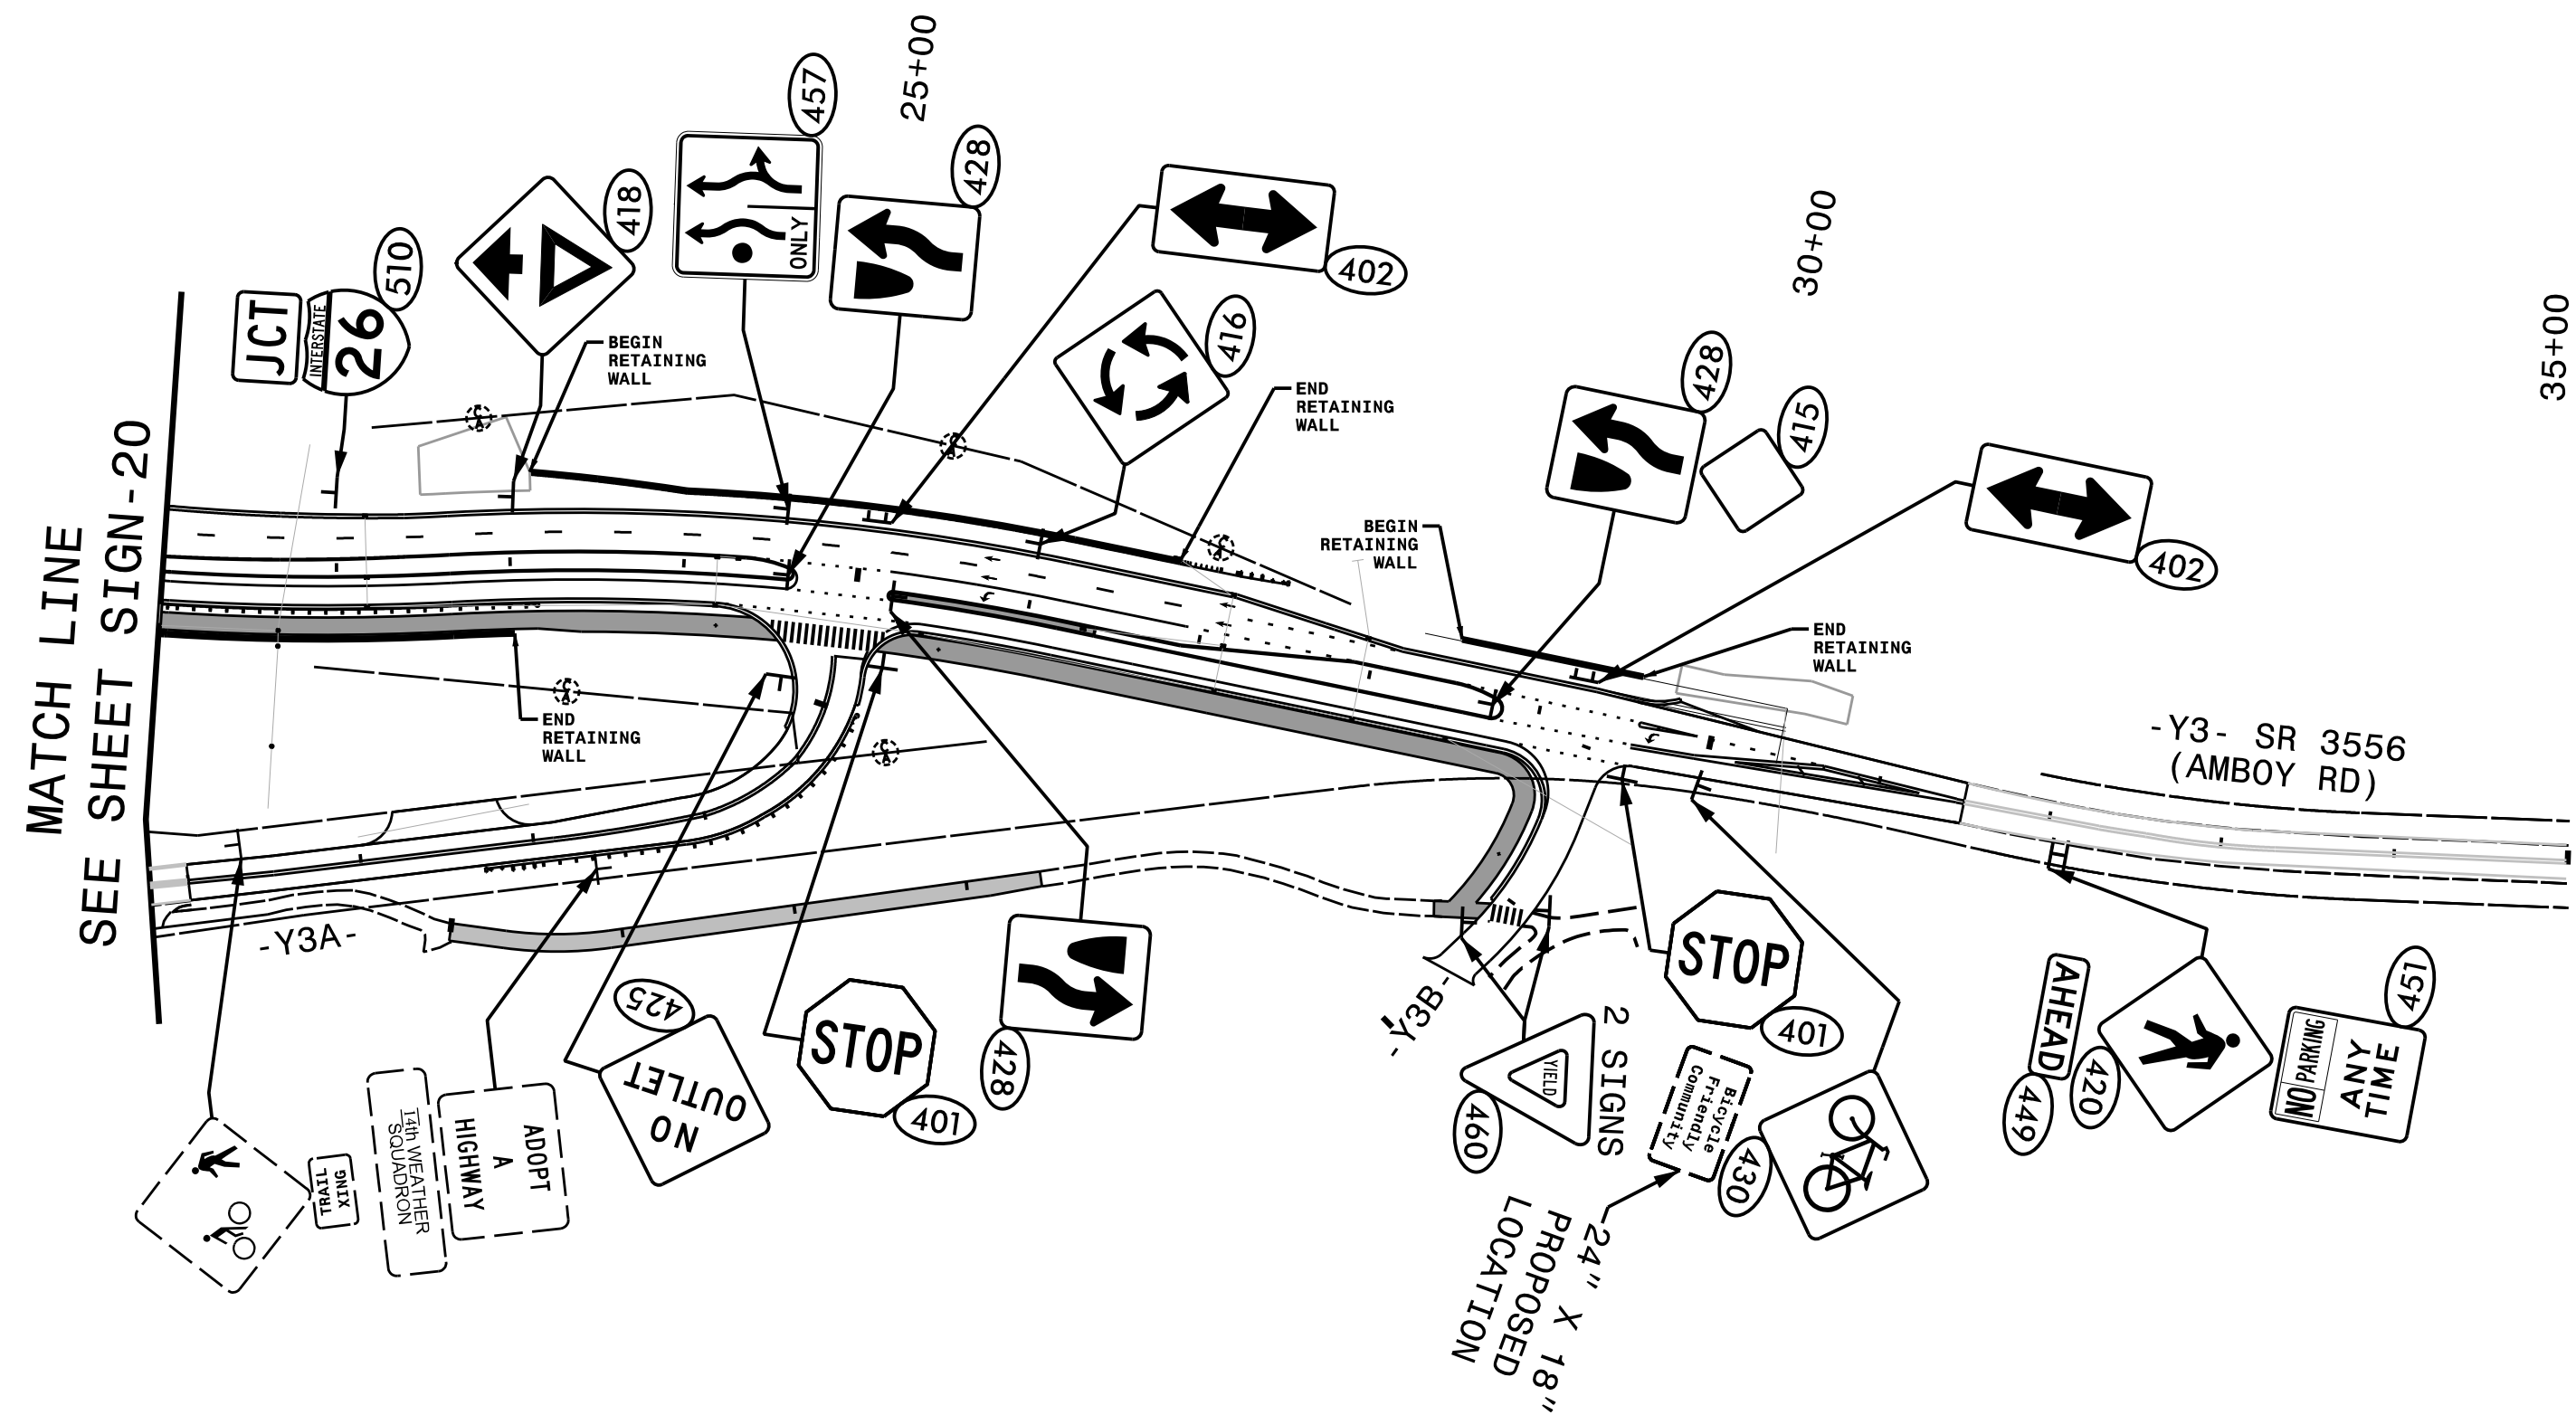

HNTB NORTH CAROLINA, P.C.
4000 Center at North Hills St
Suite 500
Raleigh, North Carolina 27609
NC License No: C-1554
(919) 546-8997

PROPOSED SIGNING
-Y3- STA. 21+00 TO 35+00