

NORTH CAROLINA STATE HIGHWAY CONSTRUCTION AND INVENTORY DIAGRAM


COUNTY GASTON

ROUTE 185


SHEET 2a OF 14

|                     |           |  |
|---------------------|-----------|--|
| CONSTRUCTION RECORD | FA SYSTEM | FA 1 85  |
|                     |           | 1956 8, 1673802 BARRIER, VAR MESSAGE STGN STR & SERVICE CONTROL SYSTEM, CONC PEDESTAL & TRANSITION, PROPOSED GUARDRAIL |
|                     |           |  |
|                     |           |  |
R / W 280'

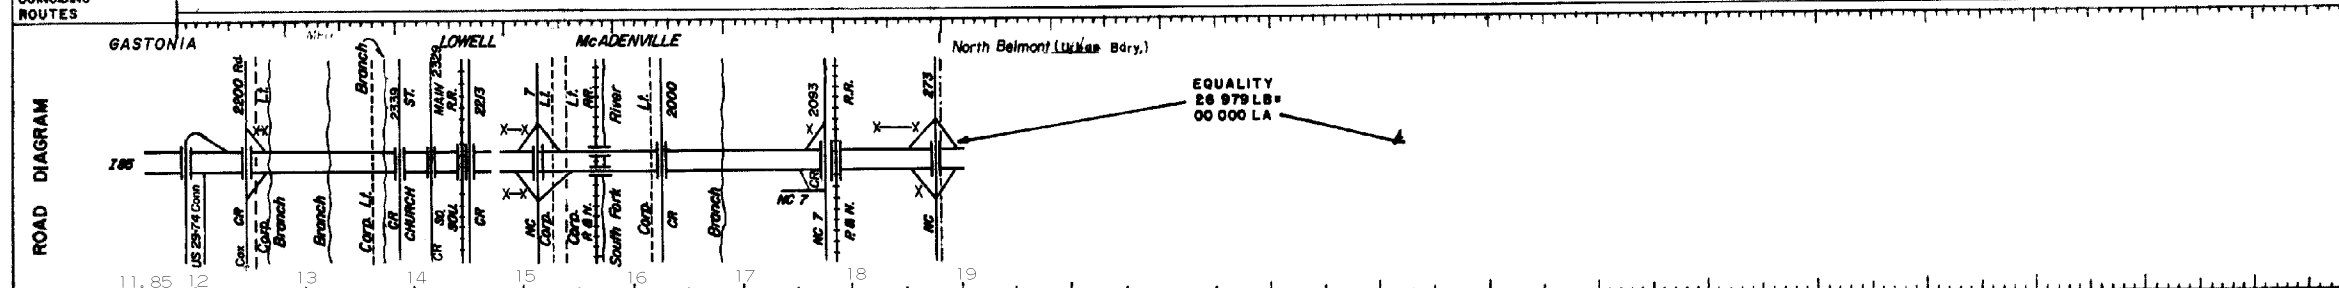

|                         |                        |   |                                   |            |             |            |                |
|-------------------------|------------------------|---|-----------------------------------|------------|-------------|------------|----------------|
| SURFACE TYPE            | 20'                    |   | 36'                               |            | 36' Med.    |            |                |
| SURFACE WIDTH           | 3 @ 36'                |   | 2-24'                             |            | 2-24'       |            |                |
| SHOULDER WIDTH          | LT.                    | INSIDE 10' SHLD 8'-9" PVD<br>OUTSIDE 14' SHLD 10' PVD |                                   | 12'(10'SA) |             | 12'(10'SA) |                |
|                         | RT.                    | INSIDE 10' SHLD 8'-9" PVD<br>OUTSIDE 14' SHLD 10' PVD |                                   | 12'(10'SA) |             | 12'(10'SA) |                |
| BRIDGES OR OVERPASSES   | LENGTH                 |   |                                   | 2-28'      |             |            |                |
|                         | H CL.                  |   |                                   |            |             |            |                |
| UNDERPASSES             | LENGTH                 |   |                                   |            |             |            |                |
|                         | H CL.                  | 2852' 2857'   | 2854' 2852' 2850' 2853' 2851' 10" | 2854'      | 2848' 2850' | 2-88'      |                |
| RAILROAD GRADE CROSSING | V. CL.                 | NB 17'-0" SB 16'-6"                                   | NB 16'-6" SB 17'-4"               | 2816'-4"   | 2816'       | 2816'-6"   | 2817' 2815'-2" |
|                         | TERRAIN                | R O L L I N G   |                                   |            |             |            |                |
| CURVES                  | LT.                    |   |                                   |            |             |            |                |
|                         | RT.                    |   |                                   |            |             |            |                |
| GRADES                  |                        |   | -3                                |            |             | +3         |                |
| CONTROLLED ACCESS       | FULL CONTROL OF ACCESS |   |                                   |            |             |            |                |

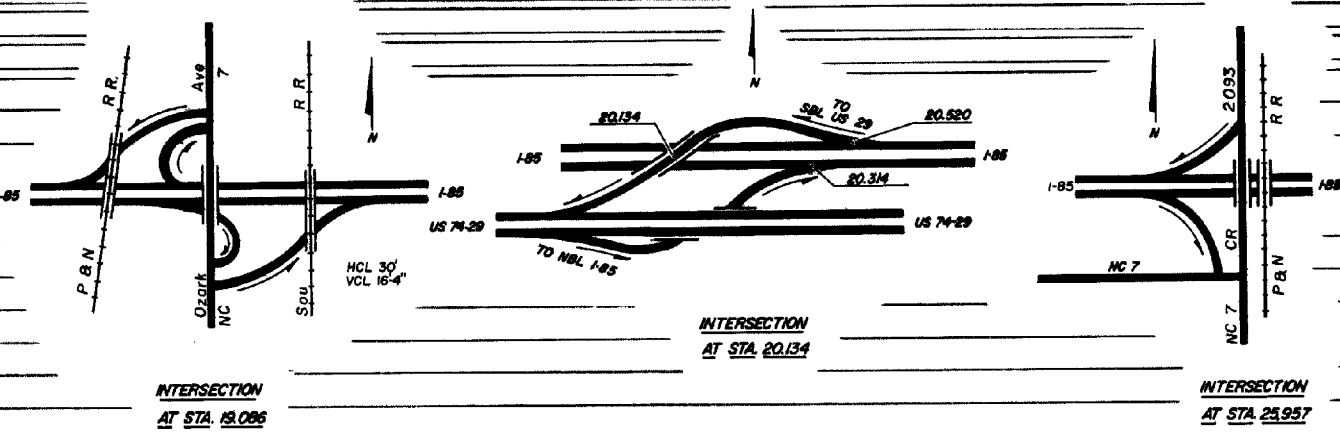

|                                       |      |  |  |  |  |  |  |
|---------------------------------------|------|--|--|--|--|--|--|
| SIGHT DISTANCE IN DIRECTION OF TRAVEL | 1500 |  |  |  |  |  |  |
|                                       | 1000 |  |  |  |  |  |  |
|                                       | 400  |  |  |  |  |  |  |
|                                       | 0    |  |  |  |  |  |  |

|                      |      |        |        |       |        |        |        |
|----------------------|------|--------|--------|-------|--------|--------|--------|
| TOTAL ANNUAL AVERAGE | 1967 | 22500  | 24300  | 23900 | 14,600 | 10,700 | 11,000 |
| 24 HR. VOLUME        | 1963 | 12,400 | 14,580 | 13500 | 10900  |        |        |

|         |            |               |            |           |                |                 |              |              |
|---------|------------|---------------|------------|-----------|----------------|-----------------|--------------|--------------|
| DATE    | 9-62       | PAVEMENT TYPE | UNIMPROVED | GRAVEL    | CR COUNTY ROAD | SR SERVICE ROAD | NP NOT PAVED | P PAVED ROAD |
| REVISED | 4/23/98 TM | GRAVEL        | B S.T.     | HIGH TYPE | CR COUNTY ROAD | SR SERVICE ROAD | NP NOT PAVED | P PAVED ROAD |
