


CONSTRUCTION RECORD		F. A. SYSTEM
		1975 P. 8.1487805 GPS New Location Pav't 2/24 1" BC Surf on 3" BC Binder on 12" CAB
		1974 P. 8.1158702 Grade
		1978 P. 8.1158705 Gr., Dr., Paving, Fencing, Guardrails and Structures 5/6" BPM on 4.5" BC on 10" CAB
		1976 P. 6.804064 P&S 2" BCSC on 3" BCBC on 8" CAB (2@24')
		1978 P. 6.804517 Signing
		1987 8.1400901 R- 981 MILL SHLD DRN'S, TRI-BEAM GUARDRAIL
		1987 8.1320101 Milling, Paving, Shoulder Drains 1" BCSC, 1-1.5" BCBC
		1990 6.1400902 PAV 1.25"-2.5" BCSC, GRDL., SHLDR. CONST., SIGNING, PAV. MARKERS
		1978 P. 8.1158706 Gr., Dr., Str., Pav. & Fenc. 5/8" BPM on 4.5" BC on 10" ABC N. Loc.
		cont. next sheet
	←	CONT. FROM PREV. SHEET
	→	CONT. ON NEXT SHEET
R / W		290' 340' 380' 300' 400'
COINCIDING ROUTES		
SPEED ZONES		

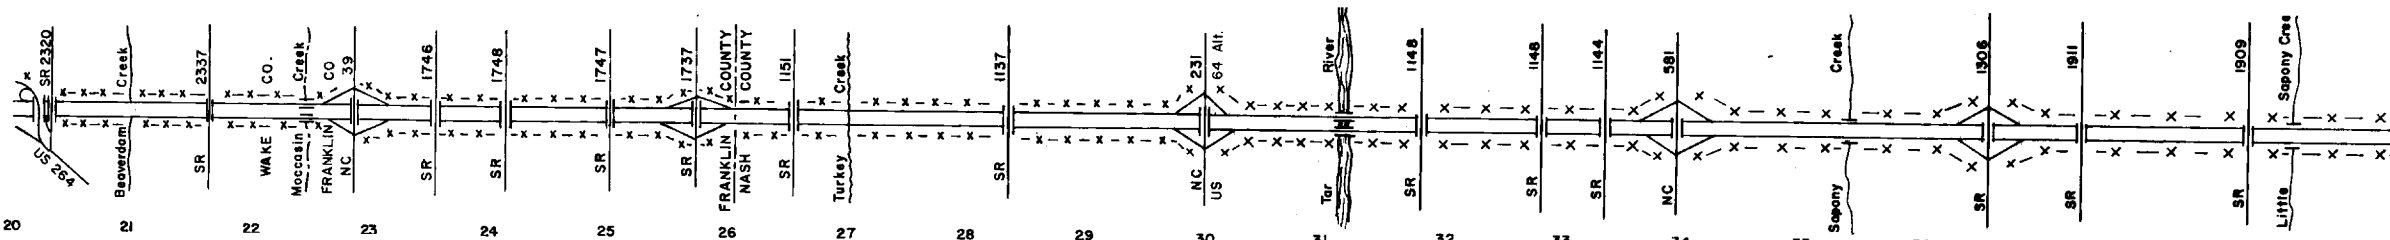

MEDIAN WIDTH	64' (4" Paved)	
SURFACE TYPE	64' (4" Paved)	
SURFACE WIDTH	2@24'	
SHOULDER WIDTH	LT.	14' (4" paved)
	RT.	14' (4" paved)
BRIDGES OR OVERPASSES	LENGTH	
	H. CL.	
	V. CL.	
UNDERPASSES	LENGTH	
	H. CL.	
	V. CL.	
R.R. GRADE CROSSINGS	ROLLING	
TERRAIN	ROLLING	
CURVES	LT.	
	RT.	
GRADES %	FULL	
CONTROLLED ACCESS	FULL	
SIGHT DISTANCE IN DIRECTION OF TRAVEL	1500	
	1000	
	500	
	0	
AVERAGE DAILY TRAFFIC		

DATE DRAWN ?	DATE REVISED ?	TERRAIN				DESCRIPTION
		FLAT or ROLLING		MOUNTAINOUS		
		Curves	Over 3°	Curves	Over 6°	
		Grades	Over 3% & 500' or more	Grades	Over 5% & 500' or more	