


\$\$\$PEN-TABLE\$\$\$  
 \$\$\$CUST-REF-NO\$\$\$  
 \$\$\$ENVIRONMENT\$\$\$

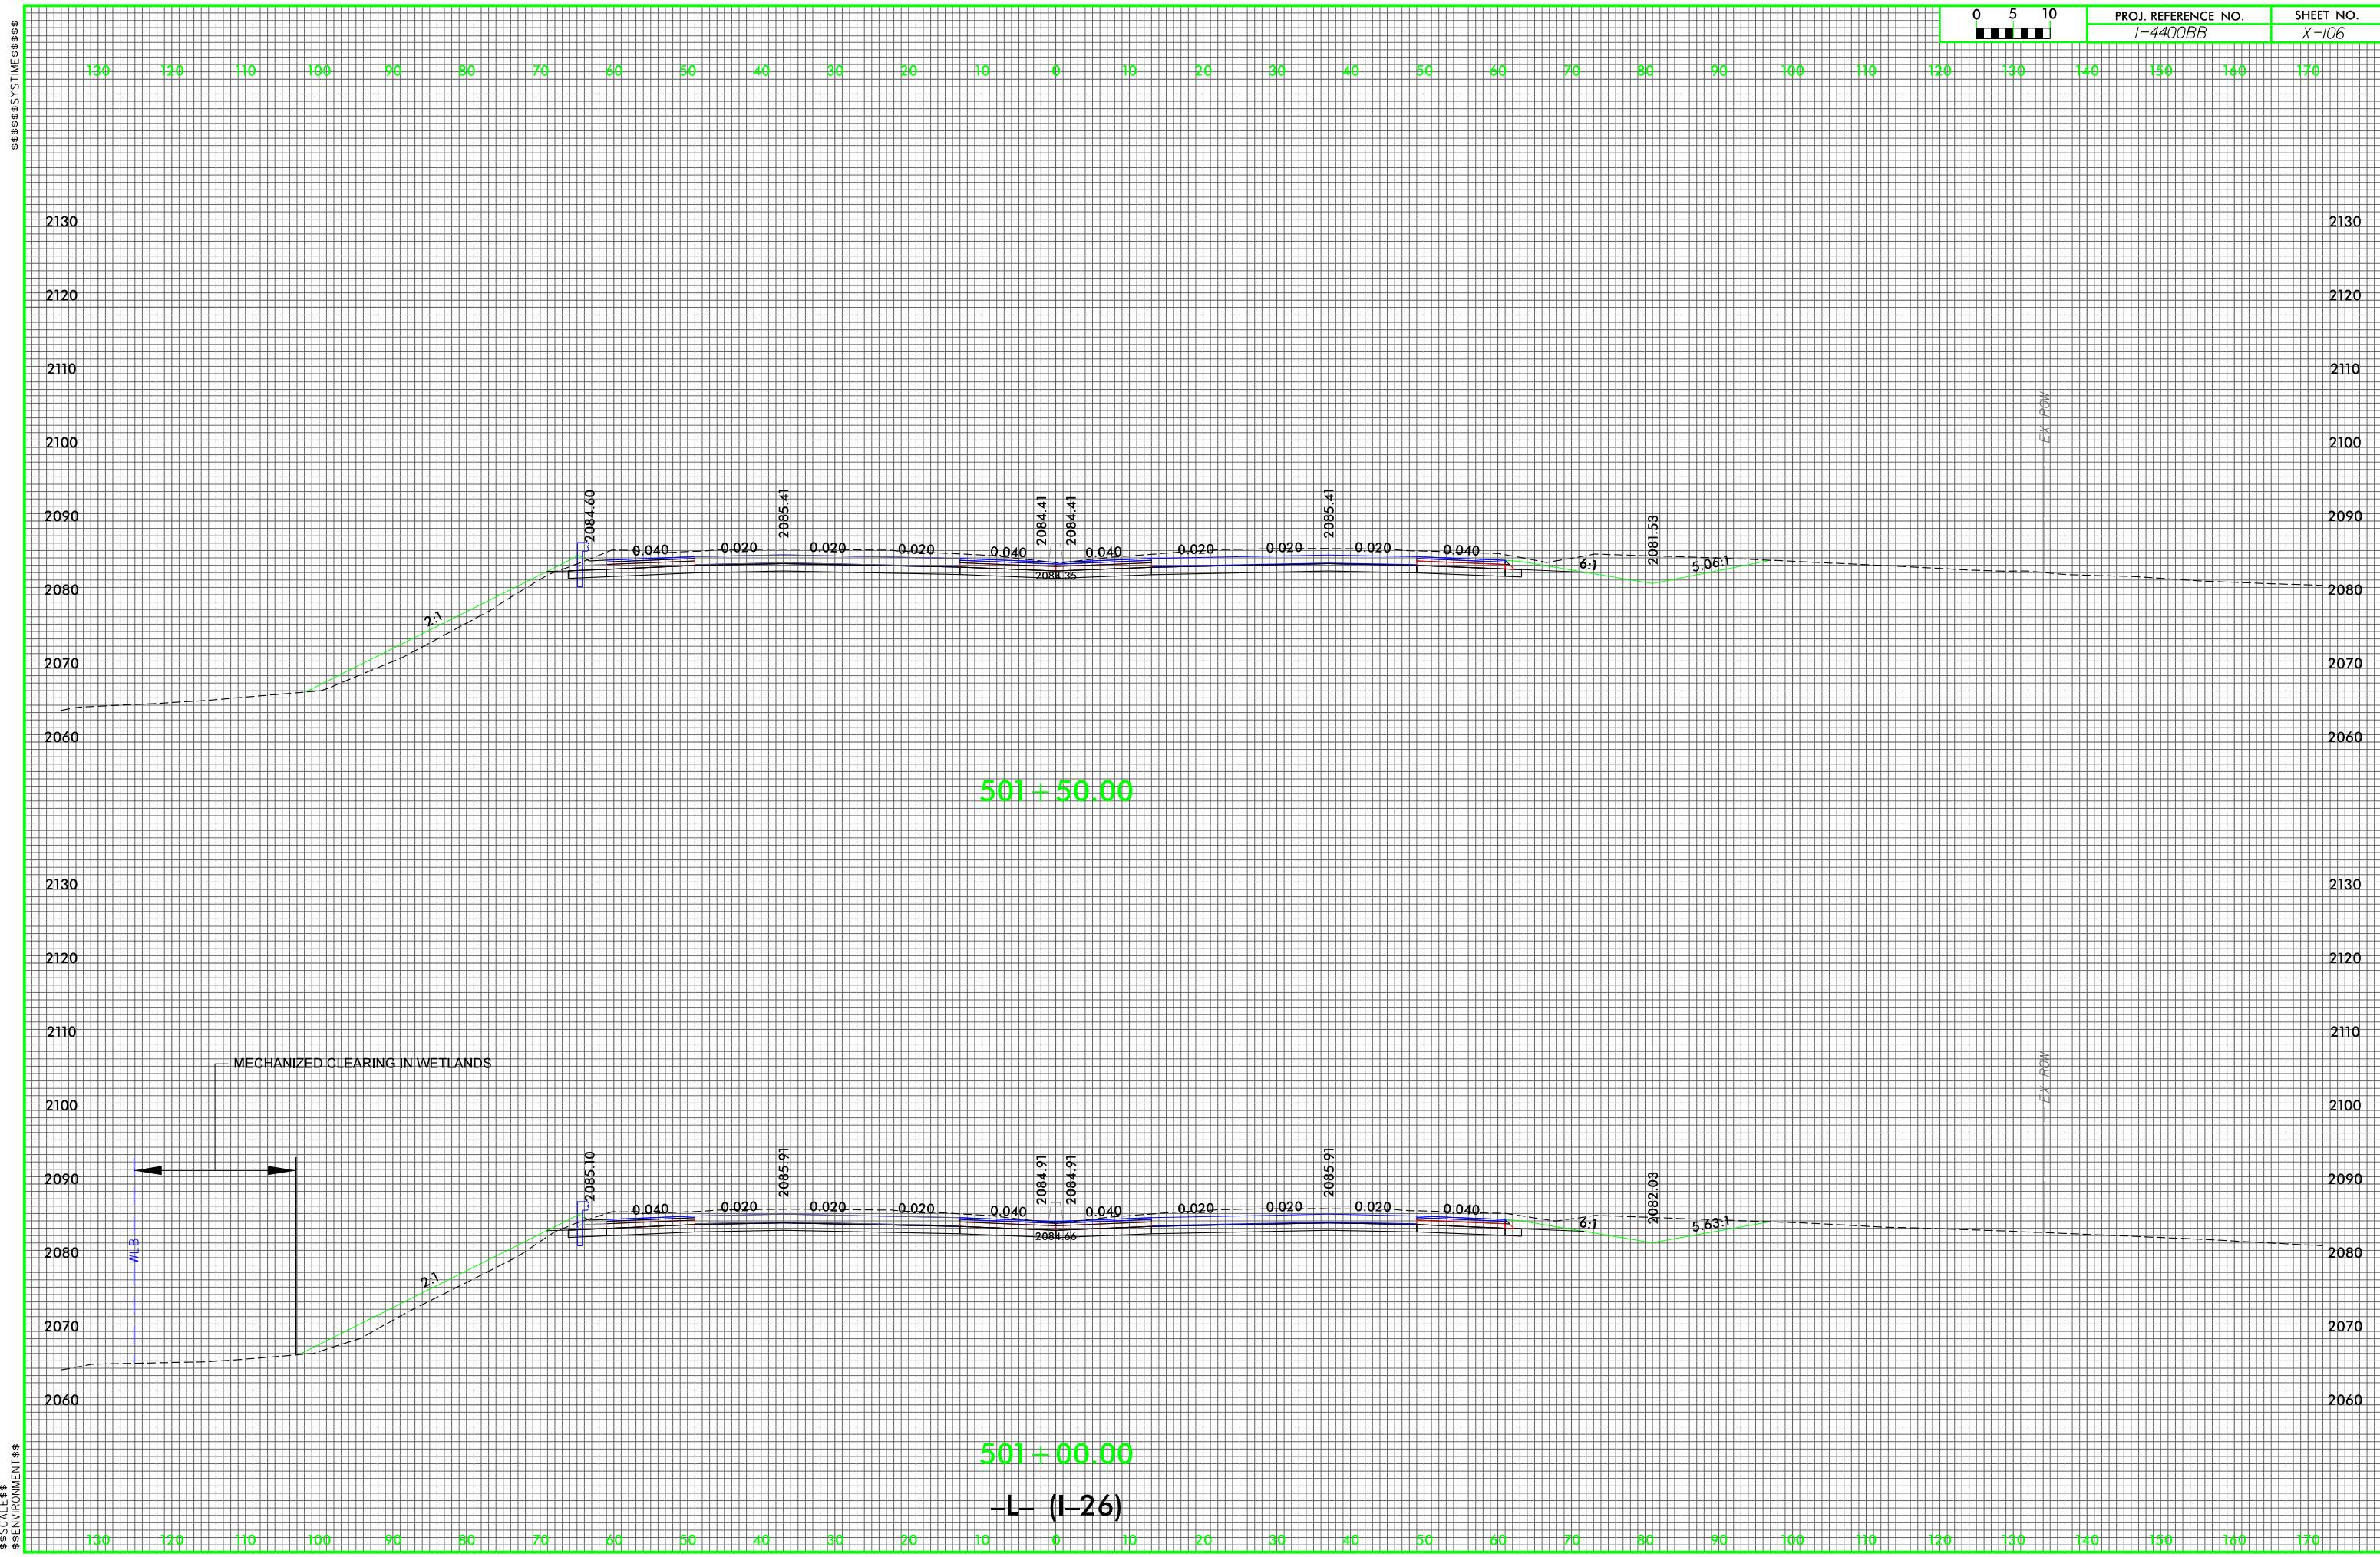


\$\$\$PEN-TABLE\$\$\$  
 \$\$\$PERMITS\$\$\$  
 \$\$\$ENVIRONMENT\$\$\$

501+50.00

501+00.00

-L- (I-26)

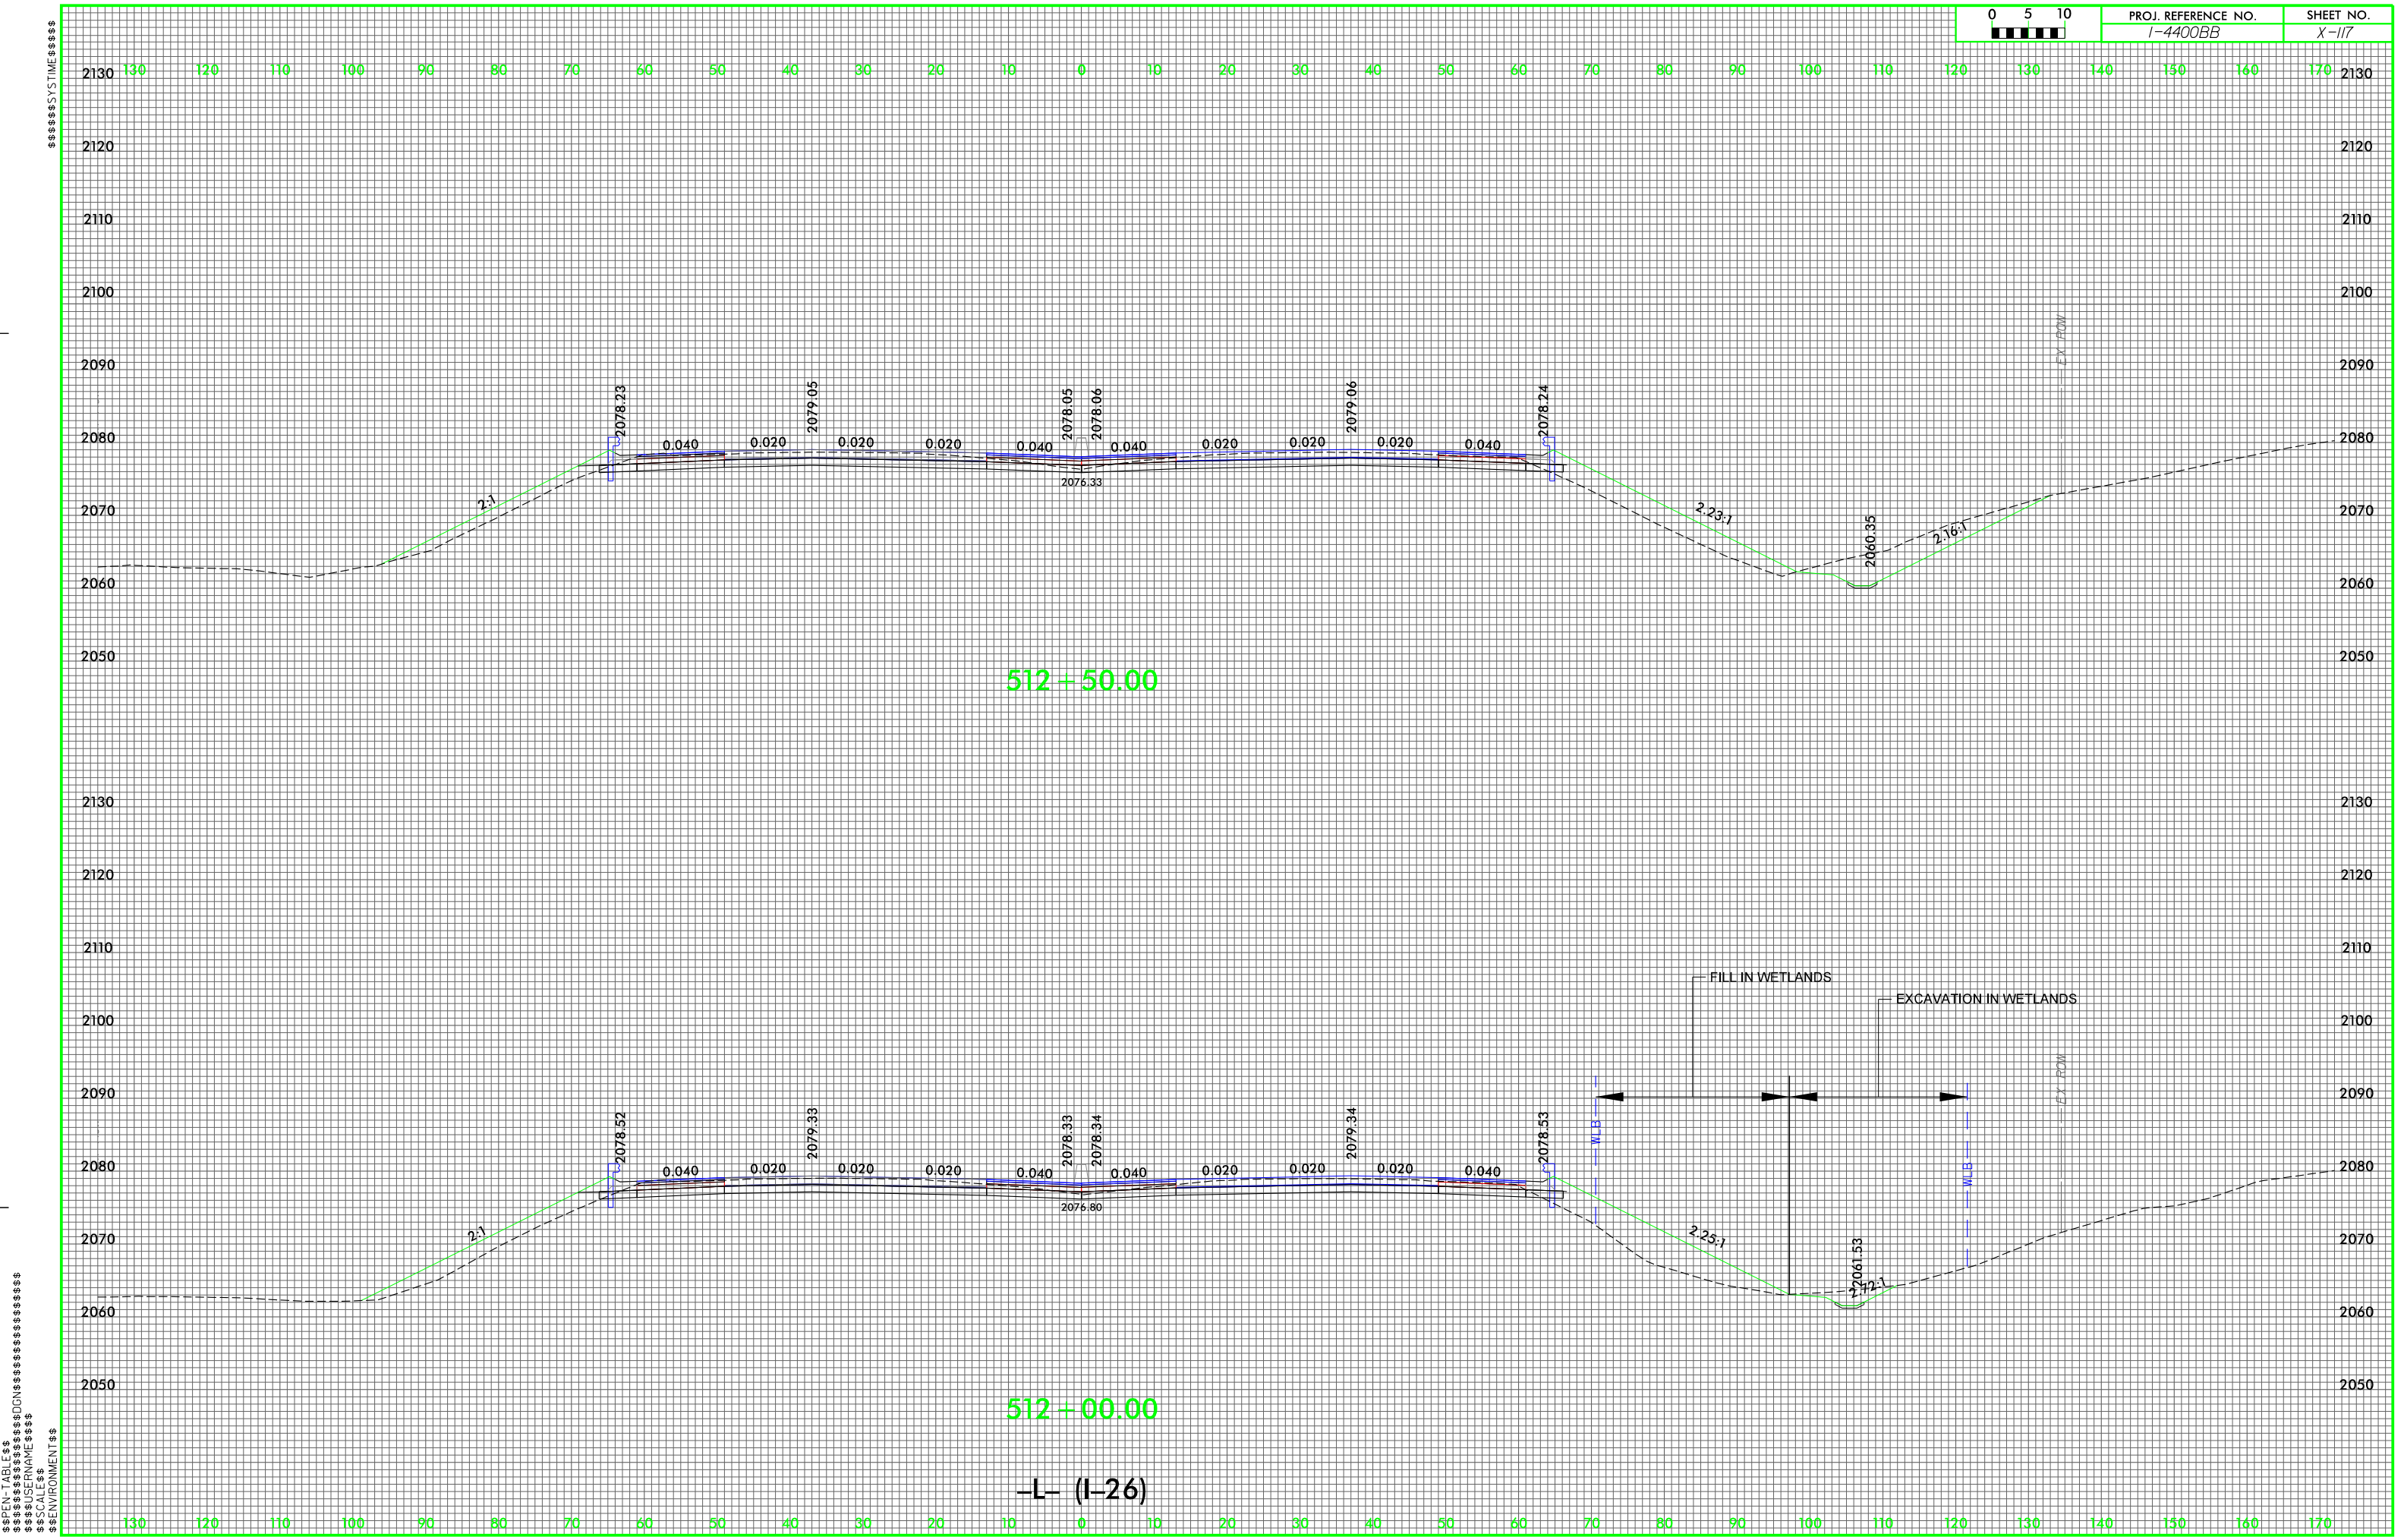

512 + 50.00


512 + 00.00

-L- (I-26)

\$\$\$PEN-TABLE\$\$\$  
 \$\$\$USER-NAME\$\$\$  
 \$\$\$ENVIRONMENT\$\$\$



573+00.00

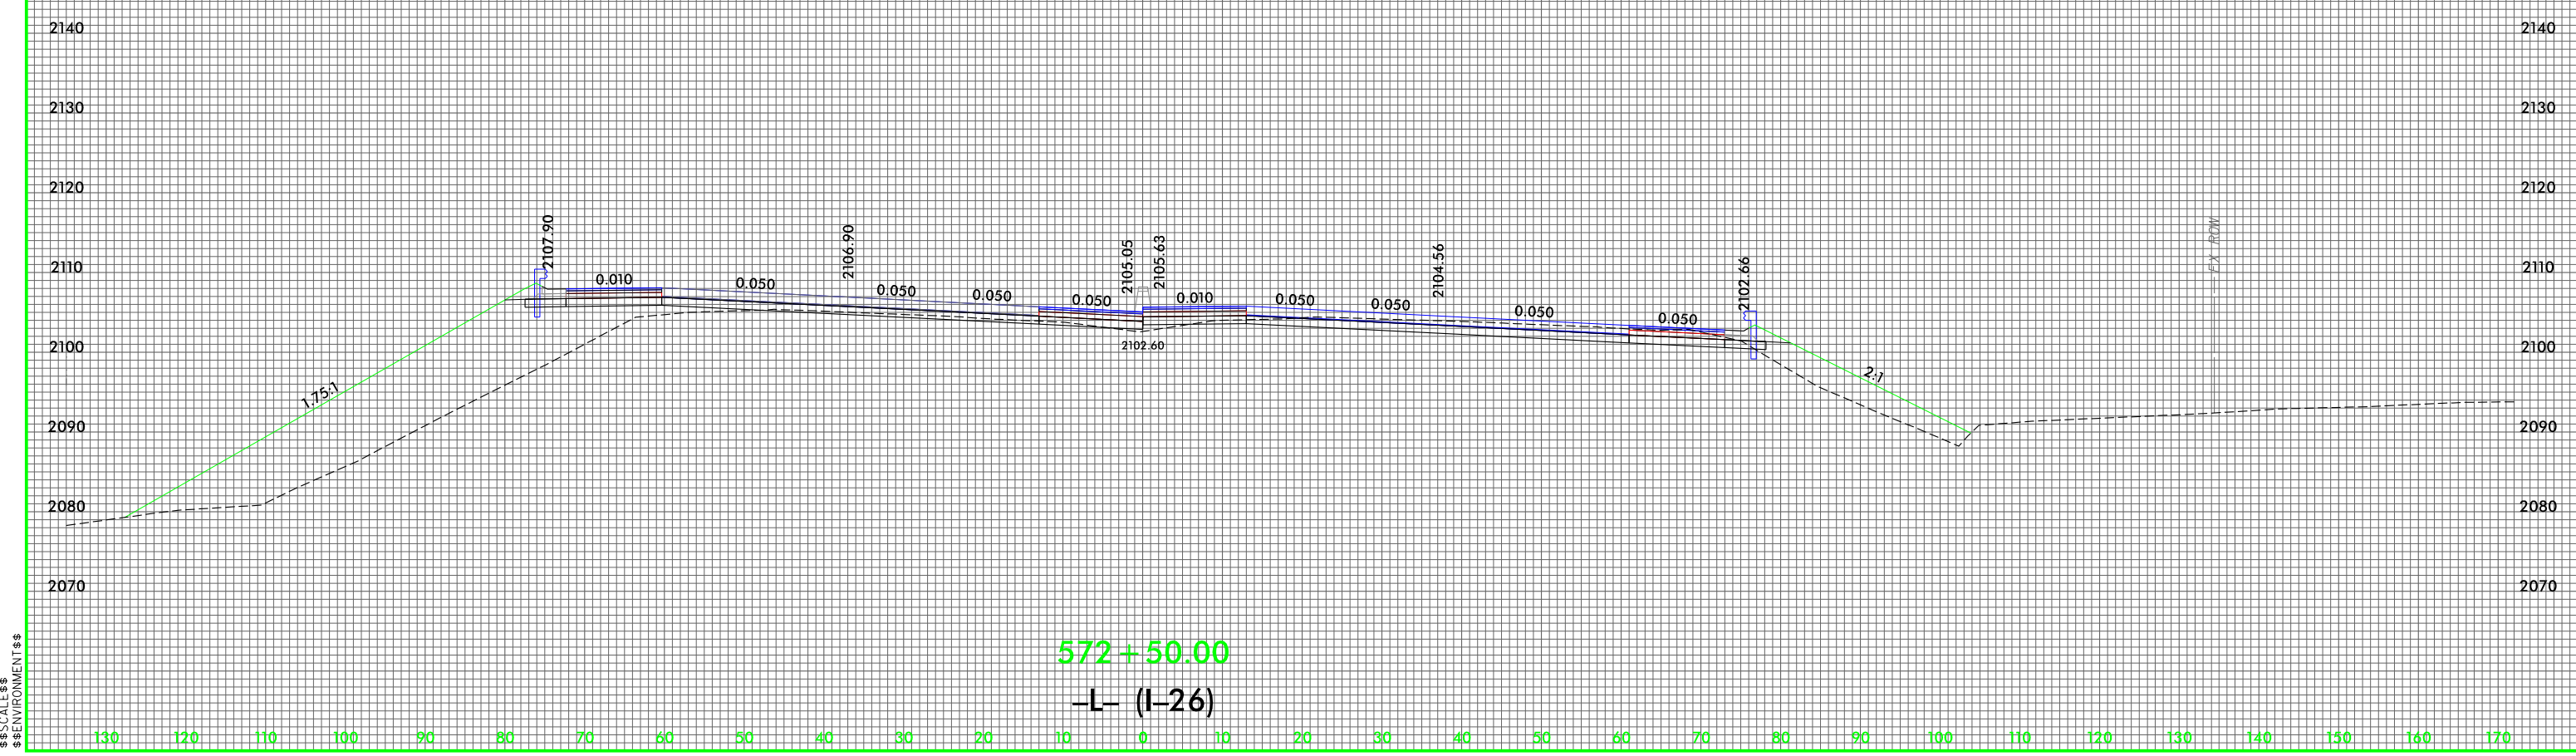

572+50.00

-L- (I-26)

\$\$\$PEN-TABLE\$\$\$  
 \$\$\$USER-NAME\$\$\$  
 \$\$\$ENVIRONMENT\$\$\$