


	EXISTING MINOR CONTOUR (2')
	EXISTING MAJOR CONTOUR (10')
	EXISTING PROPERTY BOUNDARY
	EXISTING COLONIAL PIPELINE LINE 22 (16")
	EXISTING COLONIAL PIPELINE LINE 23S (8")
	EXISTING COLONIAL PIPELINE LINE 24S (8")
	EXISTING COLONIAL PIPELINE EASEMENT
	EXISTING STREAM EDGE OF BANK
	EXISTING RIGHT-OF-WAY
	EXISTING FENCE
	EXISTING UNDERGROUND ELECTRIC LINE
	EXISTING TREE LINE
	EXISTING OVERHEAD POWER STRUCTURE
	EXISTING NCDOT TRAVEL LANES (OLD STAGE ROAD)
	EXISTING ZONE 1
	EXISTING ZONE 2

Diagram illustrating the proposed project features for the 16th Street project, showing various proposed lines and zones:

- PROPOSED COLONIAL PIPELINE LINE 22 (16")
- PROPOSED DOT RIGHT-OF-WAY
- PROPOSED NCDOT TRAVEL LANES (SCOPE OF COMPLETE 540)
- PROPOSED STORM DRAIN (BY NCDOT)
- PROPOSED CUT & FILL LINE
- PROPOSED CPC PERMANENT EASEMENT
- ALLOWABLE IMPACTS ZONE 1
- ALLOWABLE IMPACTS ZONE 2

NOTE: ALL INSTALLATION VIA OPEN CUT.

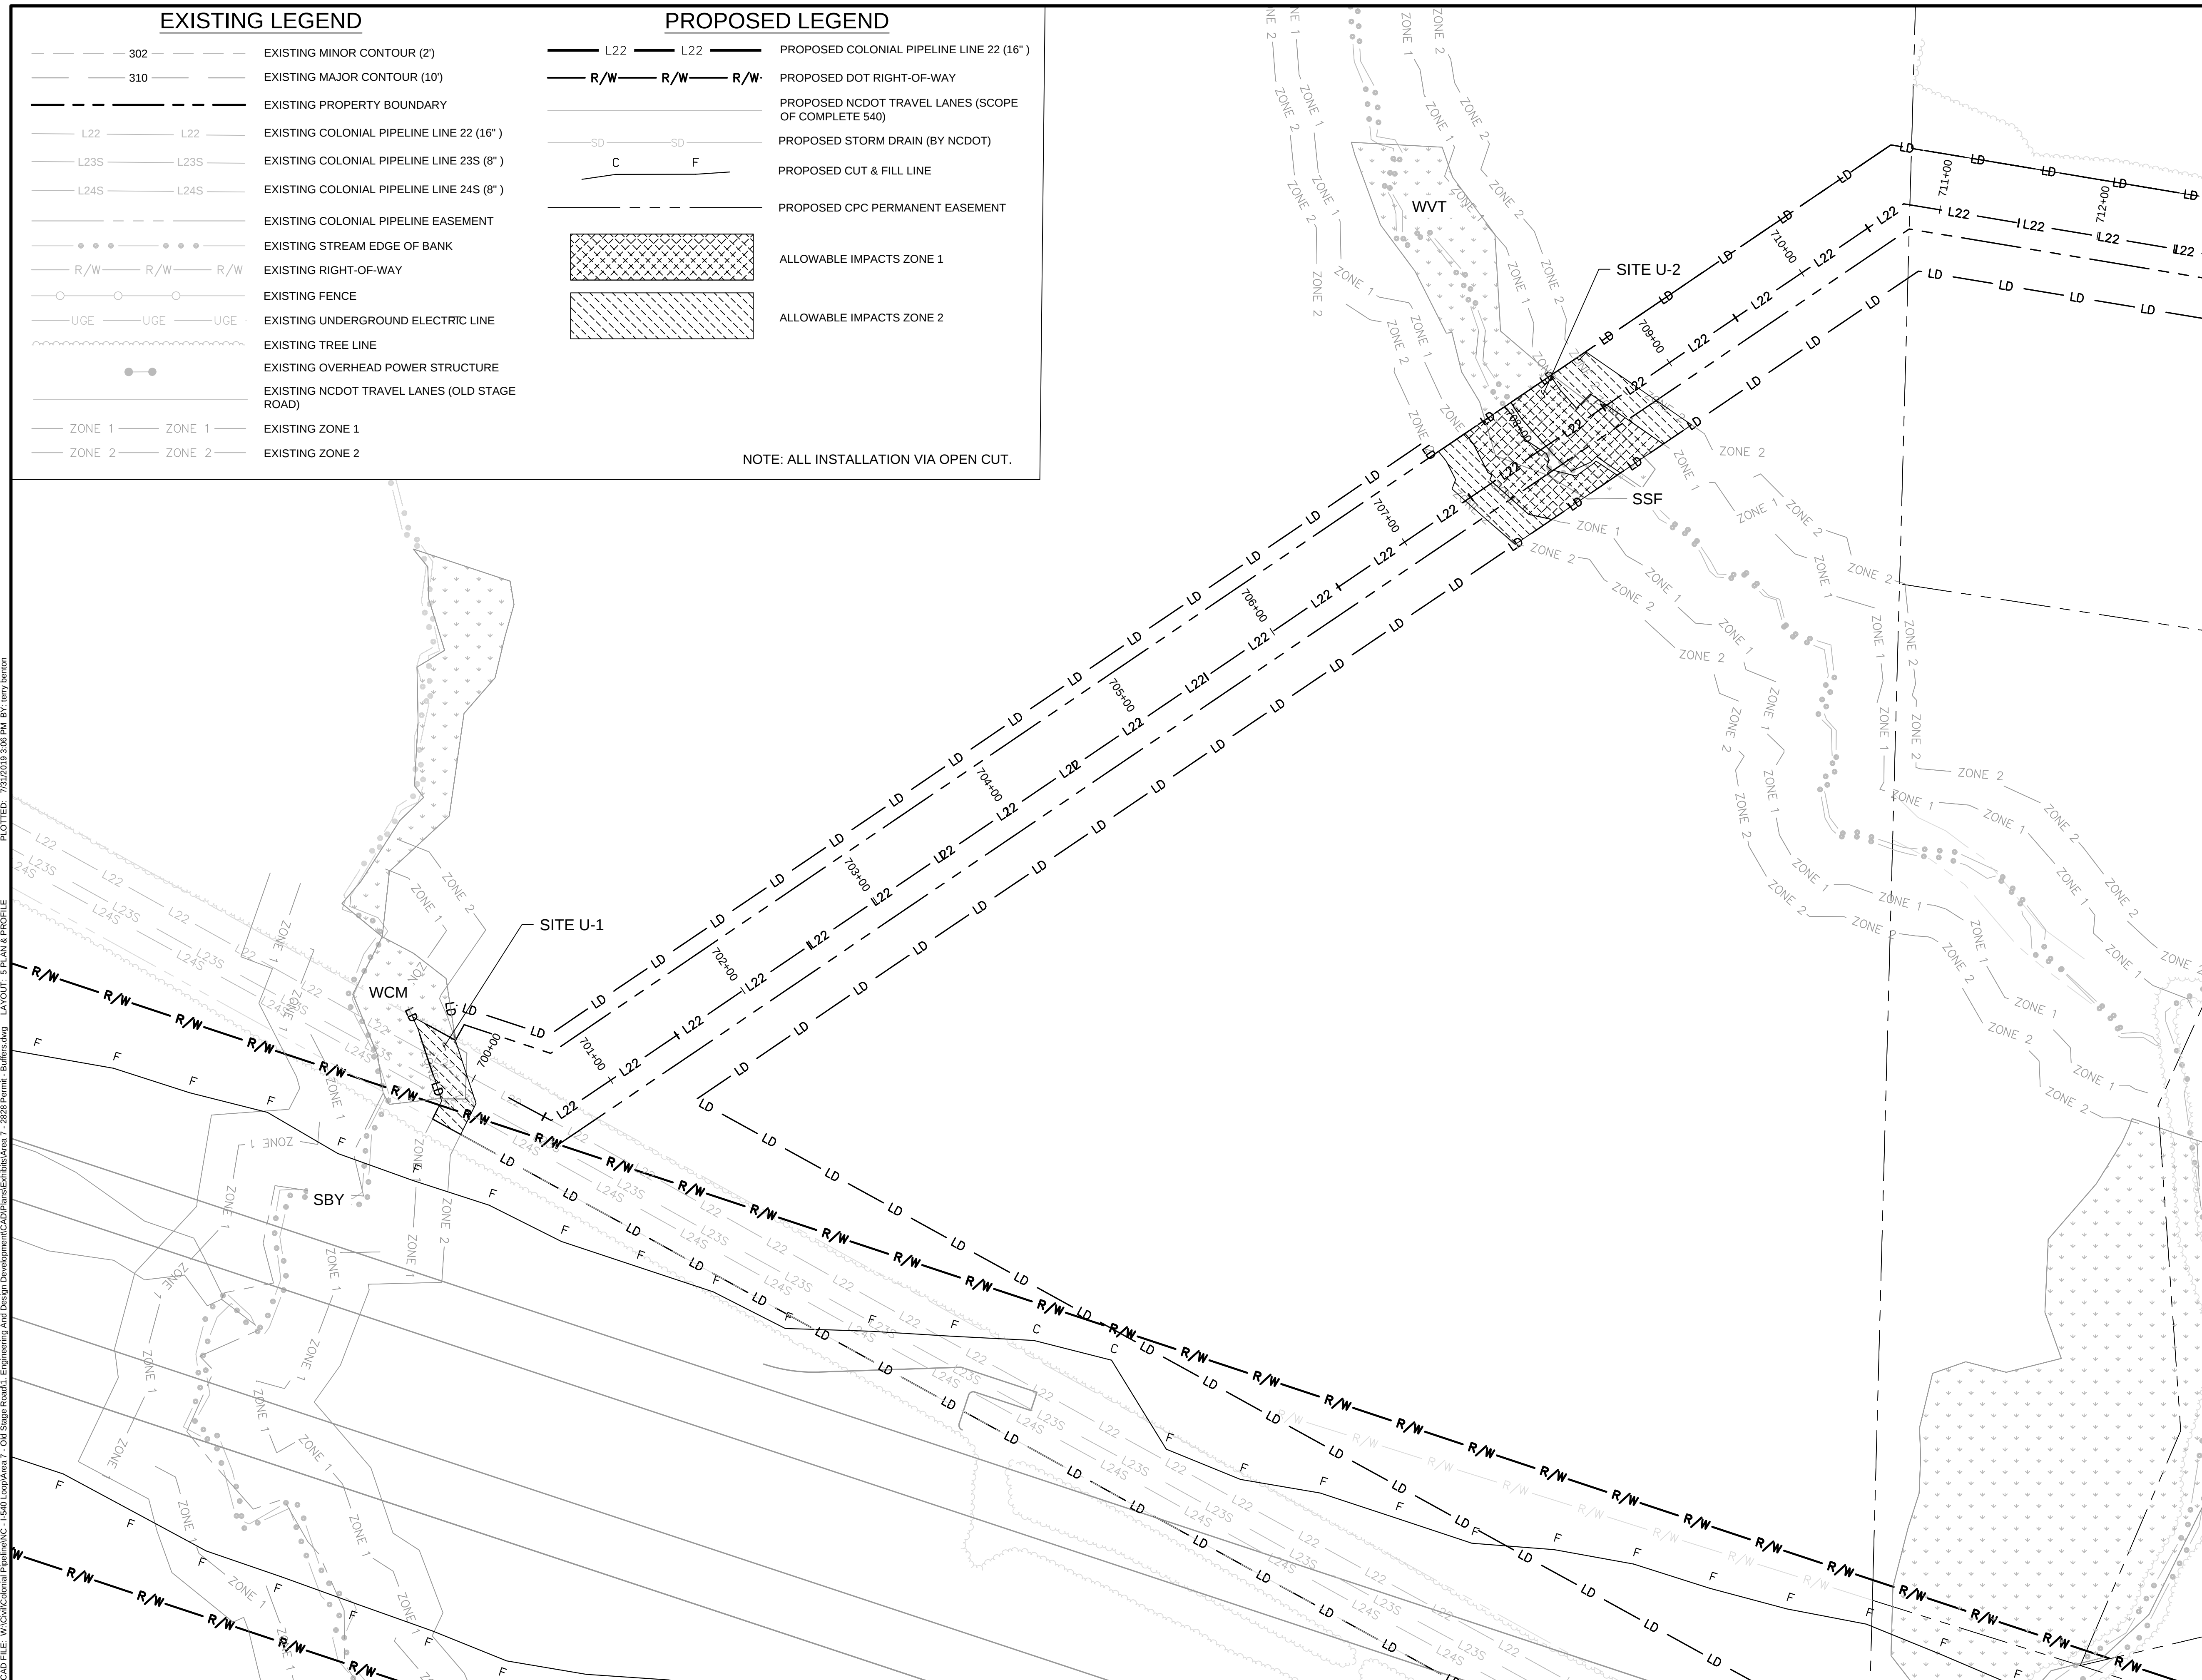


3200 Gateway Centre Blvd., Suite 100
Morrisville, NC 27560
Phone: 919-755-5011
www.kleinfelder.com
NC License # F-1143

REVISIONS

[illegible]

**BUFFER DRAWING
SHEET 1 OF 4**

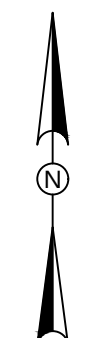


SCALE VERIFICATION

THIS BAR IS 1 INCH IN LENGTH
ON ORIGINAL DRAWING



IF IT'S NOT 1 INCH ON THIS
SHEET ADJUST YOUR
SCALES ACCORDINGLY

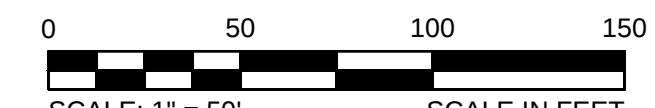

ORIGINAL DRAWING SIZE IS 22 x 34

R-2828 IMPACT AREAS - BUFFERS

COMPLETE 540 PROPOSED RELOCATION
OLD STAGE ROAD (AREA 7)
WAKE COUNTY, NC



COLONIAL PIPELINE COMPANY
1185 SANCTUARY PARKWAY
SUITE 110
ALPHARETTA, GA 30009

EXHIBIT

PROJECT NO.	20181142.103A
ISSUE DATE	07/31/2019
CURRENT REVISION	-
DESIGNED BY	JAH
DRAWN BY	JAH
CHECKED BY	PMG
APPROVED BY	EAB


EX-1

SHEET 1 of 4

CAD FILE: W:\Civil\Colonial Pipeline\NC - I-540 Loop\Area 7 - Old Stage Road\1. Engineering And Design Development\CAD\Plans\Exhibits\Area 7 - 2828 Permit - Buffers.dwg LAYOUT: 5 PLAN & PROFILE PLOTTED: 7/31/2019 3:06 PM BY: terry benton


[illegible]

BUFFER DRAWING
SHEET 2 OF 4

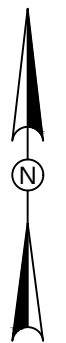

THIS BAR IS 1 INCH IN LENGTH
ON ORIGINAL DRAWING

IF IT'S NOT 1 INCH ON THIS
SHEET ADJUST YOUR
SCALES ACCORDINGLY

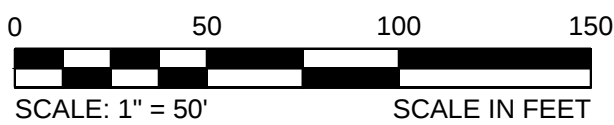

ORIGINAL DRAWING SIZE IS 22 x 34

R-2828 IMPACT AREAS - BUFFERS

COMPLETE 540 PROPOSED RELOCATION
OLD STAGE ROAD (AREA 7)
WAKE COUNTY, NC



COLONIAL PIPELINE COMPANY
1185 SANCTUARY PARKWAY
SUITE 110
ALPHARETTA, GA 30009

EXHIBIT

PROJECT NO. 20181142.103A	
ISSUE DATE	
CURRENT REVISION	
DESIGNED BY	JAH
DRAWN BY	JAH
CHECKED BY	PMC
APPROVED BY	EAB

EX-2

SHEET

2 of 4

	EXISTING MINOR CONTOUR (2')
	EXISTING MAJOR CONTOUR (10')
	EXISTING PROPERTY BOUNDARY
	EXISTING COLONIAL PIPELINE LINE 22 (16")
	EXISTING COLONIAL PIPELINE LINE 23S (8")
	EXISTING COLONIAL PIPELINE LINE 24S (8")
	EXISTING COLONIAL PIPELINE EASEMENT
	EXISTING STREAM EDGE OF BANK
	EXISTING RIGHT-OF-WAY
	EXISTING FENCE
	EXISTING UNDERGROUND ELECTRIC LINE
	EXISTING TREE LINE
	EXISTING OVERHEAD POWER STRUCTURE
	EXISTING NCDOT TRAVEL LANES (OLD STAGE ROAD)
	EXISTING ZONE 1
	EXISTING ZONE 2

	PROPOSED COLONIAL PIPELINE LINE 22 (16")
	PROPOSED DOT RIGHT-OF-WAY
	PROPOSED NCDOT TRAVEL LANES (SCOPE OF COMPLETE 540)
	PROPOSED STORM DRAIN (BY NCDOT)
	PROPOSED CUT & FILL LINE
	PROPOSED CPC PERMANENT EASEMENT
	ALLOWABLE IMPACTS ZONE 1
	ALLOWABLE IMPACTS ZONE 2

NOTE: ALL INSTALLATION VIA OPEN CUT.



PLOTTED: 7/31/2019 3:10 PM BY: terry benton

(2)

CAD FILE: W:\Civil\Colonial Pipeline\NC - I-540 Loop\Area 7 - Old Stage Road\1. Engineering

EXISTING LEGEND

	EXISTING MINOR CONTOUR (2')
	EXISTING MAJOR CONTOUR (10')
	EXISTING PROPERTY BOUNDARY
	EXISTING COLONIAL PIPELINE LINE 22 (16")
	EXISTING COLONIAL PIPELINE LINE 23S (8")
	EXISTING COLONIAL PIPELINE LINE 24S (8")
	EXISTING COLONIAL PIPELINE EASEMENT
	EXISTING STREAM EDGE OF BANK
	EXISTING RIGHT-OF-WAY
	EXISTING FENCE
	EXISTING UNDERGROUND ELECTRIC LINE
	EXISTING TREE LINE
	EXISTING OVERHEAD POWER STRUCTURE
	EXISTING NCDOT TRAVEL LANES (BENSON ROAD AND GRISSOM FARM ROAD)
	EXISTING ZONE 1
	EXISTING ZONE 2

PROPOSED LEGEND

NOTE: ALL INSTALLATION VIA OPEN CUR




3200 Gateway Centre Blvd., Suite 100
Morrisville, NC 27560
Phone: 919-755-5011
www.kleinfelder.com
NC License # F-1143

REVISIONS

[illegible]

**BUFFER DRAWING
SHEET 3 OF 4**

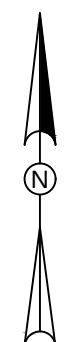

SCALE VERIFICATION

THIS BAR IS 1 INCH IN LENGTH
ON ORIGINAL DRAWING




IF IT'S NOT 1 INCH ON THIS
SHEET ADJUST YOUR
SCALES ACCORDINGLY



ORIGINAL DRAWING SIZE IS 22 x 34

R-2828 IMPACT AREAS - BUFFERS

COMPLETE 540 PROPOSED RELOCATION
BENSON ROAD (AREA 8)
WAKE COUNTY, NC

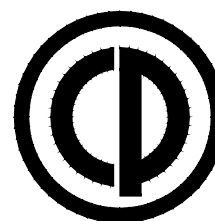

COLONIAL PIPELINE COMPANY
1185 SANCTUARY PARKWAY
SUITE 110
ALPHARETTA, GA 30009

EXHIBITS

PROJECT NO.	20181142.201A
ISSUE DATE	07/31/2019
CURRENT REVISION	-
DESIGNED BY	CLQ
DRAWN BY	CLQ
CHECKED BY	PMG
APPROVED BY	EAB

EX-3

SHEET

3 of 4

CAD FILE: W:\Civil\Colonial Pipeline\NC - 1540 Loop\Area 9 - Transmission Line Intersection\ Engineering And Design\Development\CAD\Plan\Area 9 - 2828 Permit - Buffers.dwg PLOTTED: 7/31/2019 3:27 PM BY: mansidipkumar.pancholi LAYOUT: ALTERNATE 1

