

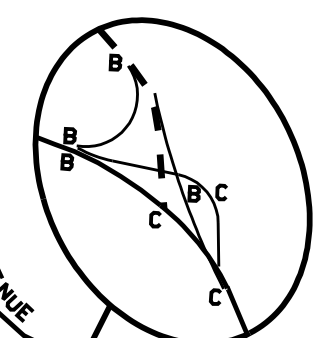
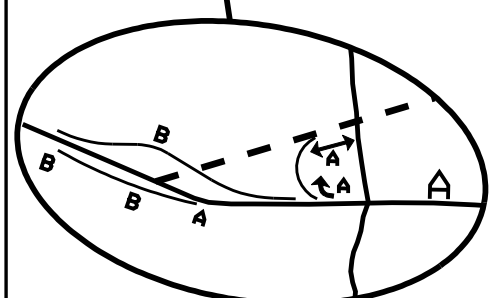
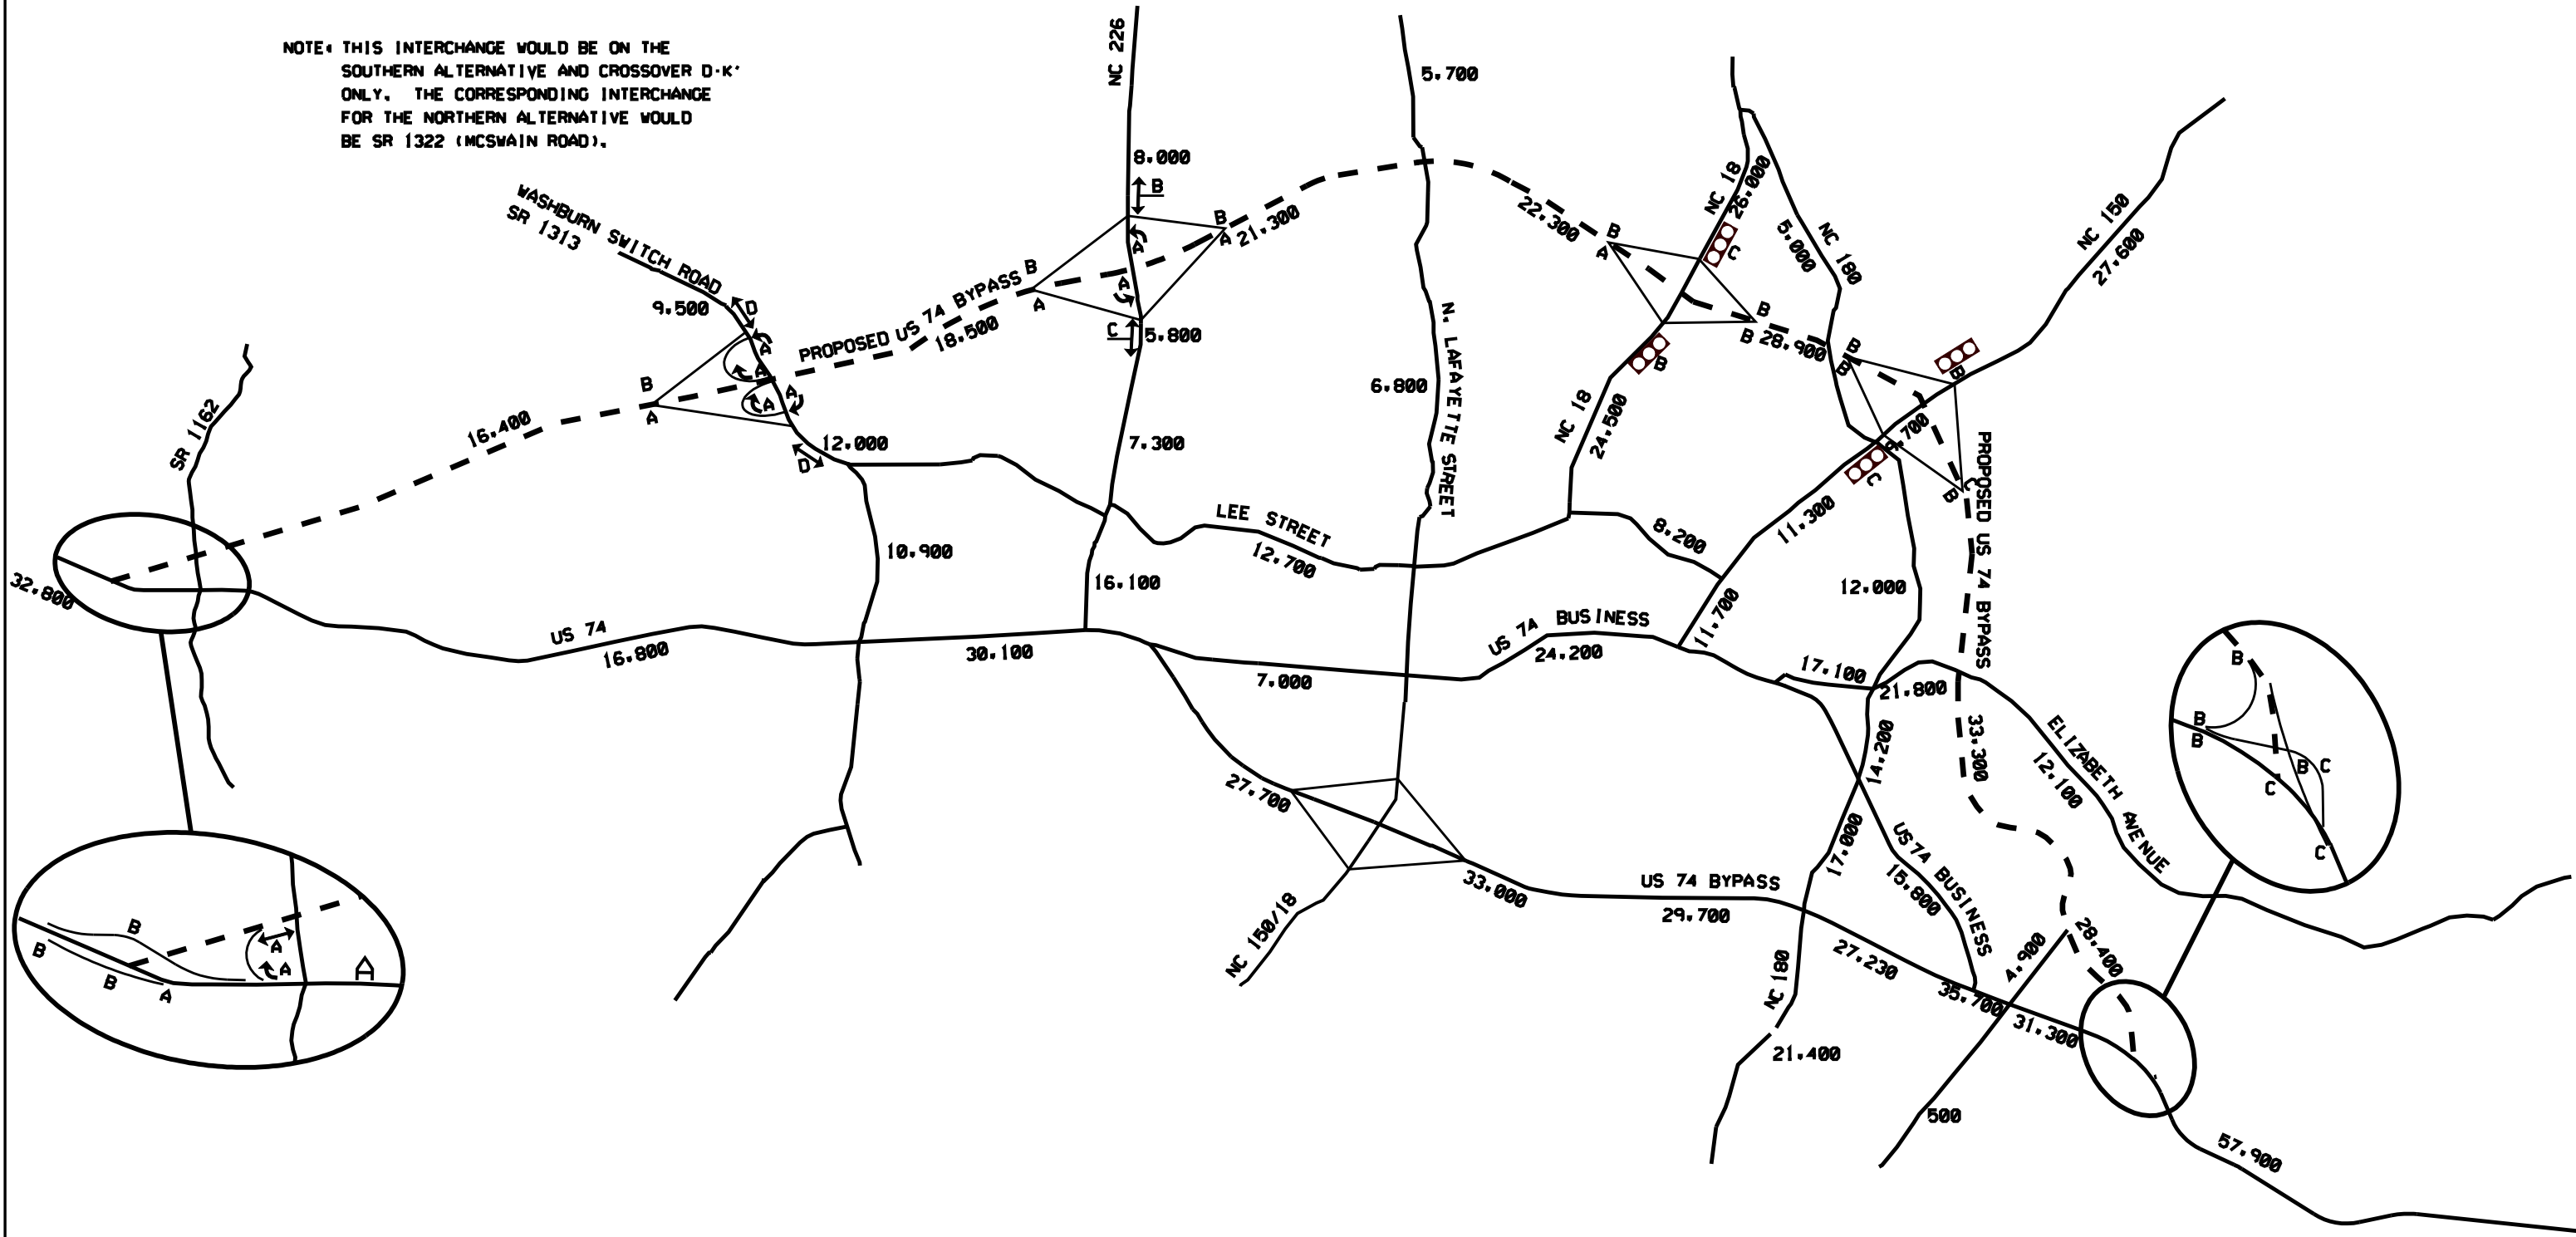


NOTE: THIS INTERCHANGE WOULD BE ON THE SOUTHERN ALTERNATIVE AND CROSSOVER D-K ONLY. THE CORRESPONDING INTERCHANGE FOR THE NORTHERN ALTERNATIVE WOULD BE SR 1322 (MCSWAIN ROAD).

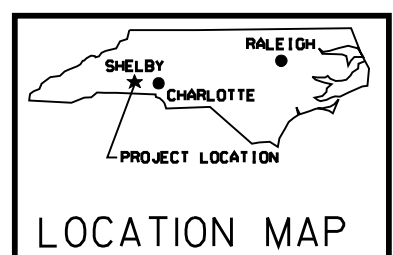

**LEGEND**

# # # #	=	2020 ADT
A	=	LEVEL OF SERVICE
□	=	TRAFFIC SIGNAL

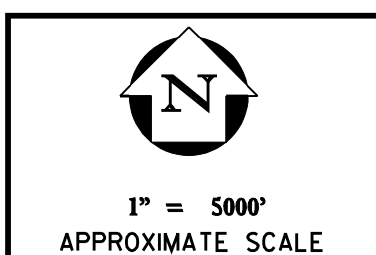

NORTH CAROLINA DEPARTMENT OF TRANSPORTATION  
ENVIRONMENTAL IMPACT STUDY  
US 74 SHELBY BYPASS (R-2707)  
CLEVELAND COUNTY, NORTH CAROLINA

EXHIBIT 2-11  
YEAR 2020 BYPASS ALTERNATIVE ADT  
VOLUMES AND LEVELS OF SERVICE