
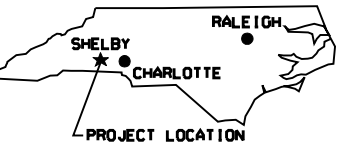


LEGEND

	4 INCH PIPE		REGULATOR STATION OR PROPANE/AIR PLANT
	6 INCH PIPE		PROPOSED PIPE
	8 INCH PIPE		
	PREFERRED ALTERNATIVE CORRIDOR		



1" = 5000'
APPROXIMATE SCALE



PROJECT LOCATION

NORTH CAROLINA DEPARTMENT OF TRANSPORTATION
 ENVIRONMENTAL IMPACT STUDY
 US 74 SHELBY BYPASS (R-2707)
 CLEVELAND COUNTY, NORTH CAROLINA

EXHIBIT 3-9 NATURAL GAS TRANSMISSION