




DETAILED STUDY ALTERNATIVES

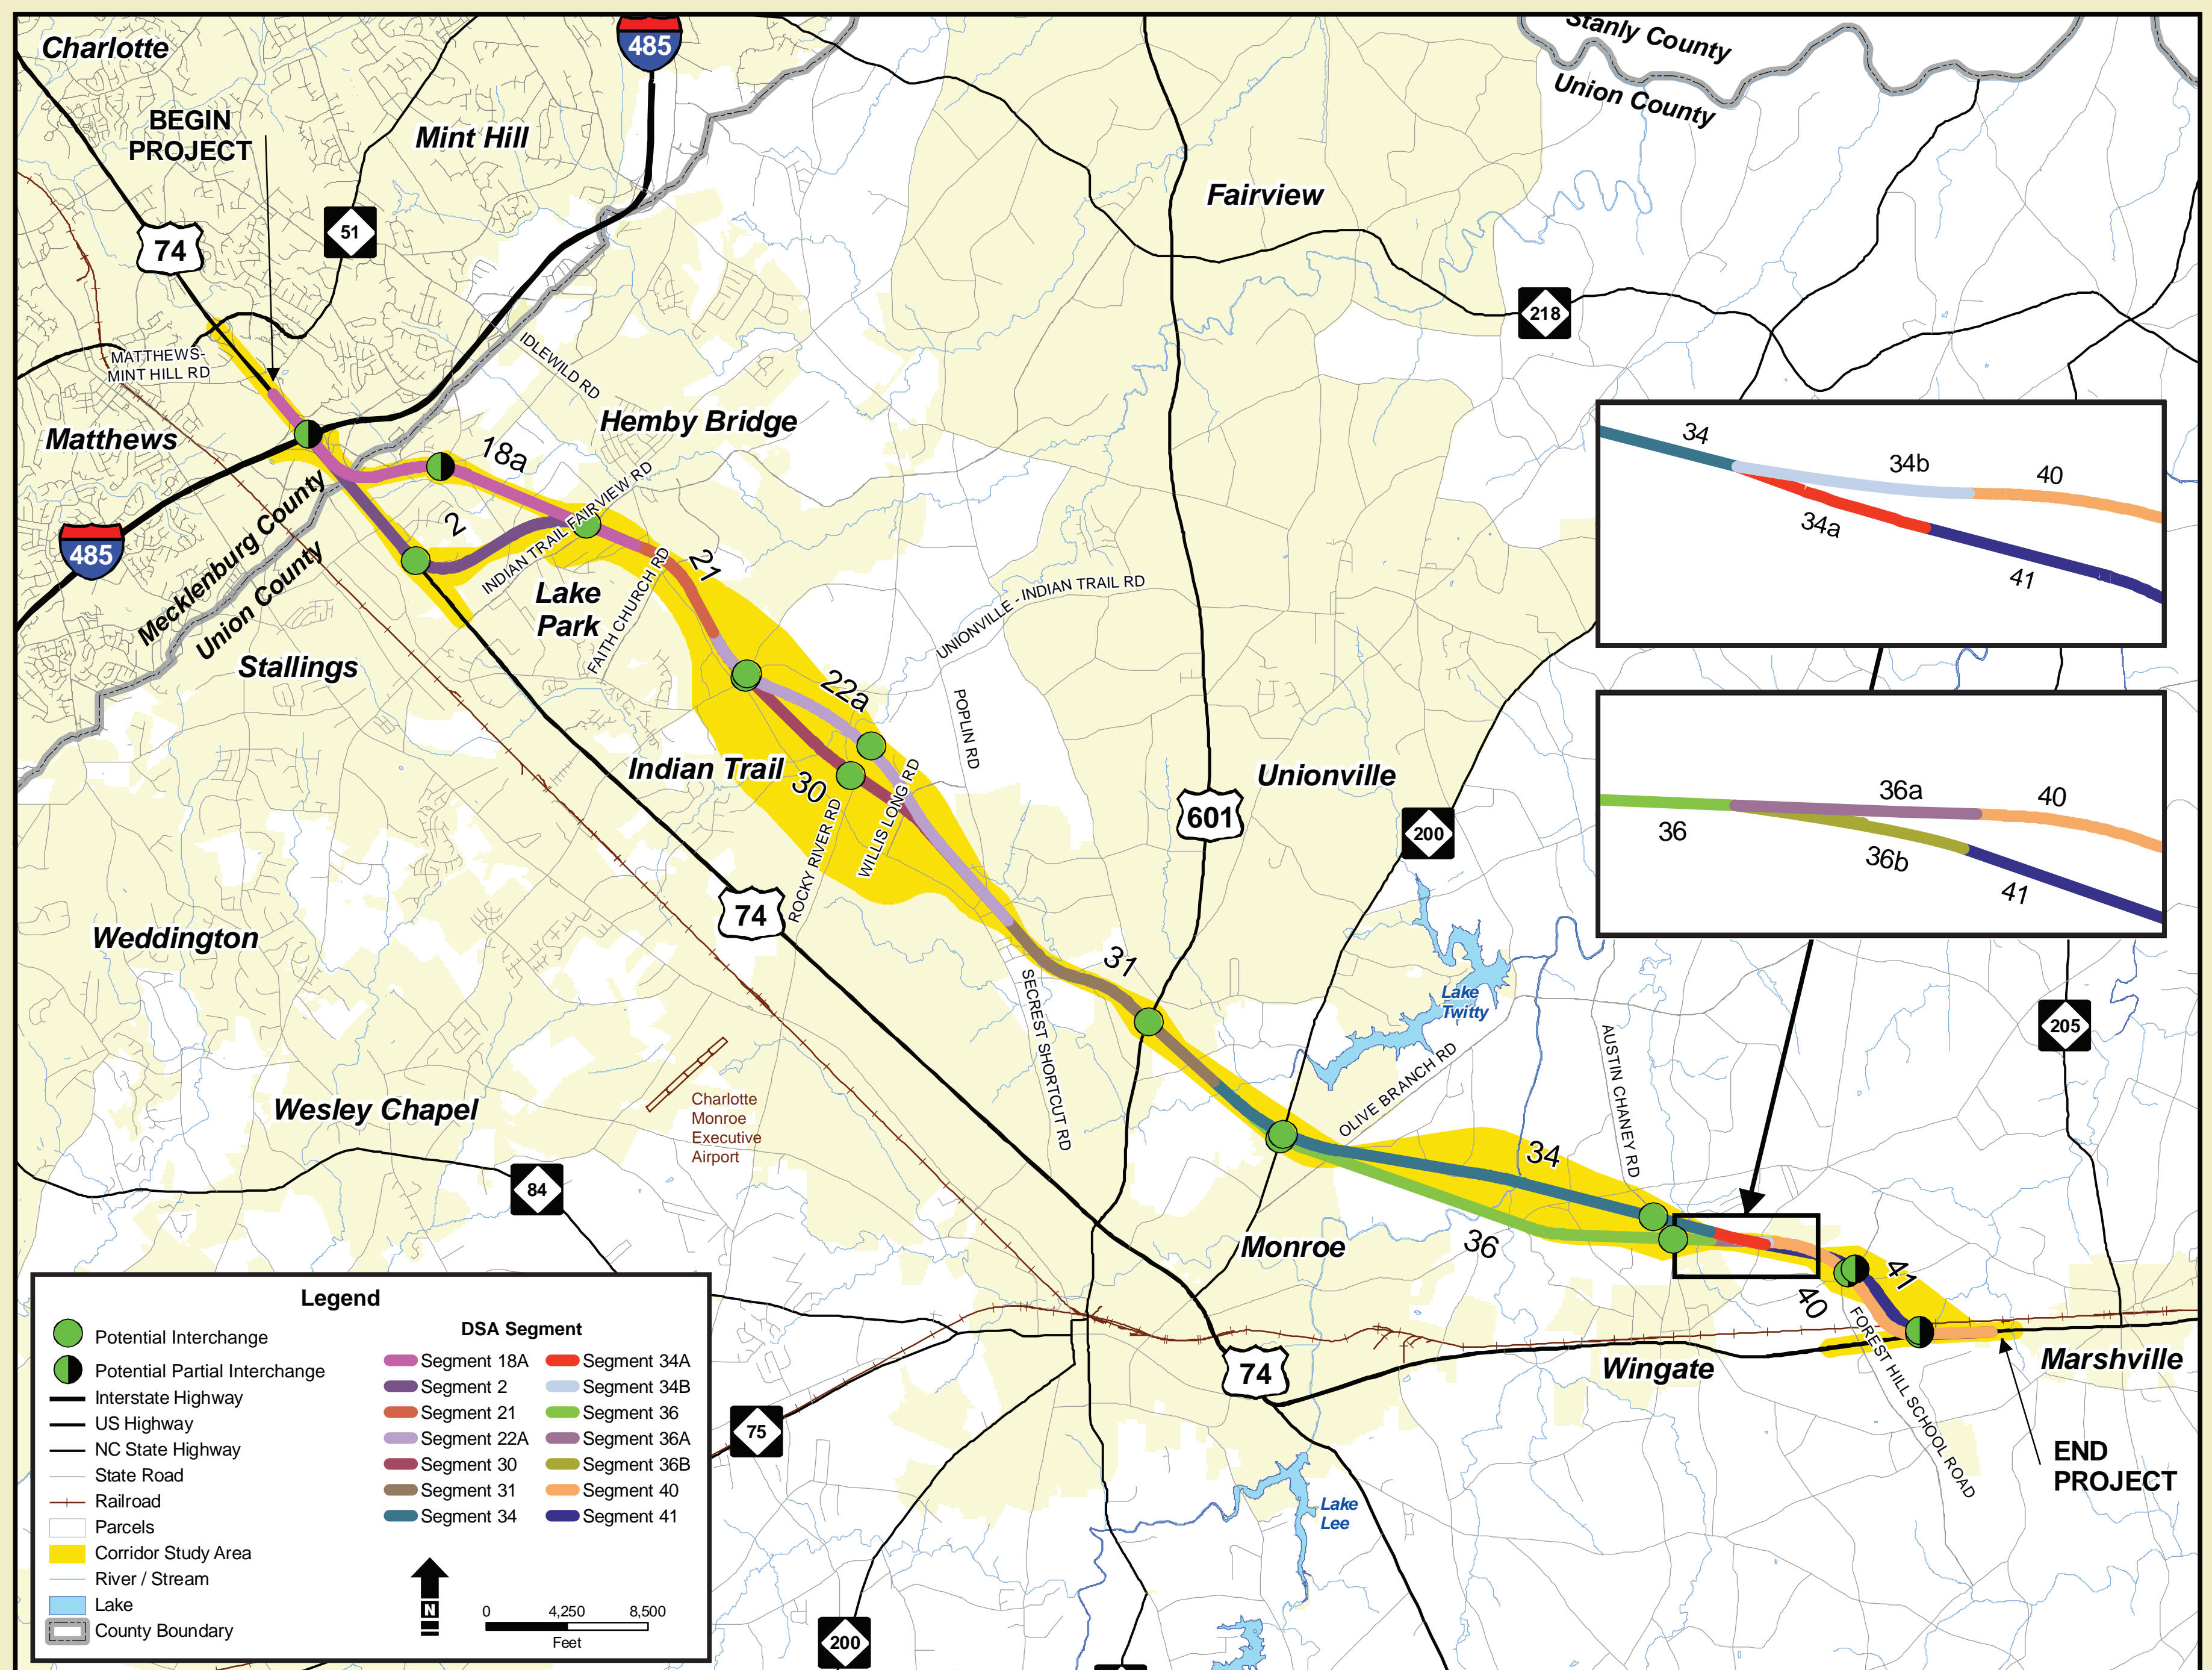


Alternative A
(Segments 18A, 21, 22A, 31, 36, 36A, and 40)

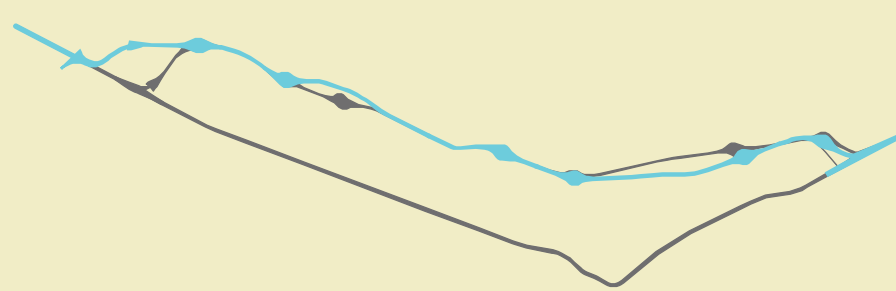

Alternative B
(Segments 18A, 21, 30, 31, 36, 36A, and 40)

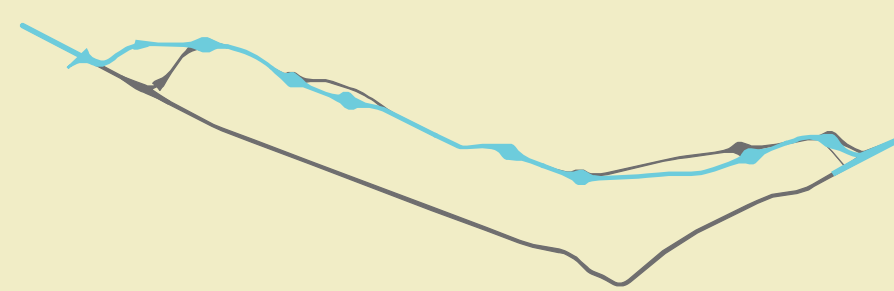


Alternative A2
(Segments 18A, 21, 22A, 31, 36, 36B and 41)

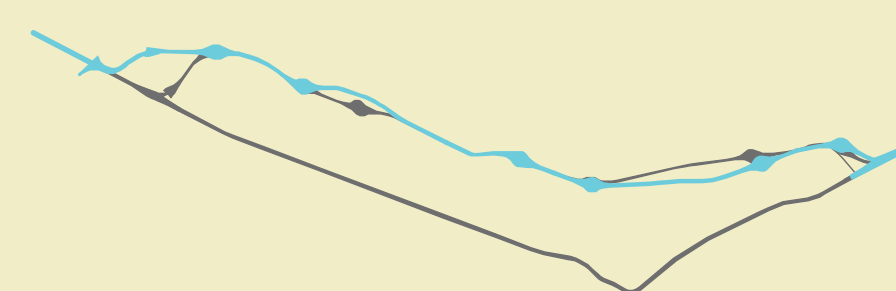


Alternative B2
(Segments 18A, 21, 30, 31, 36, 36B and 41)




Alternative C
(Segments 2, 21, 22A, 31, 36, 36A, and 40)

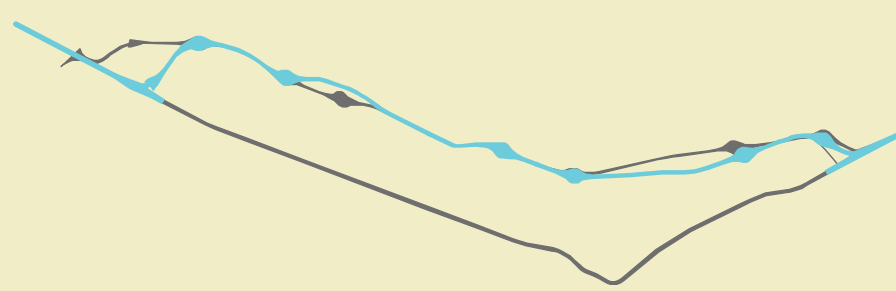


*** Alternative D**
(Segments 2, 21, 30, 31, 36, 36A, and 40)

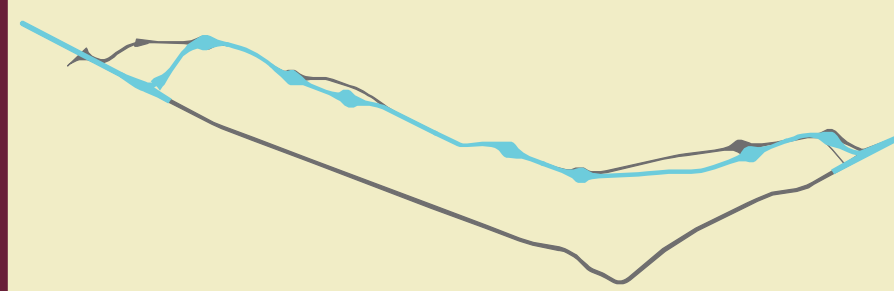


Alternative C2
(Segments 2, 21, 22A, 31, 36, 36B, and 41)

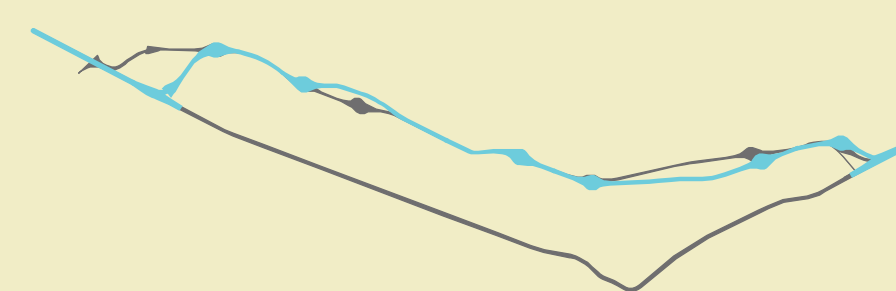

Alternative D2
(Segments 2, 21, 30, 31, 36, 36B, and 41)

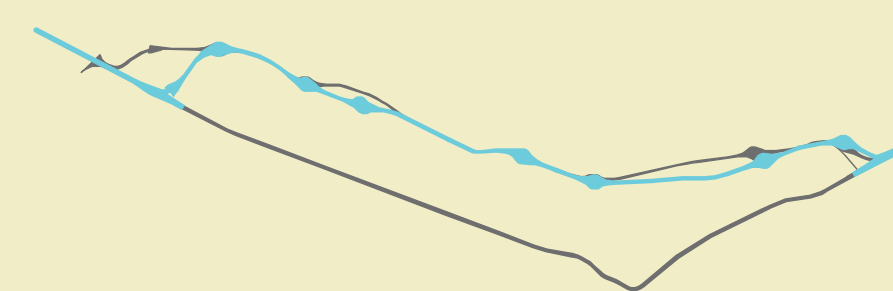


Alternative A1
(Segments 18A, 21, 22A, 31, 34, 34B, and 40)

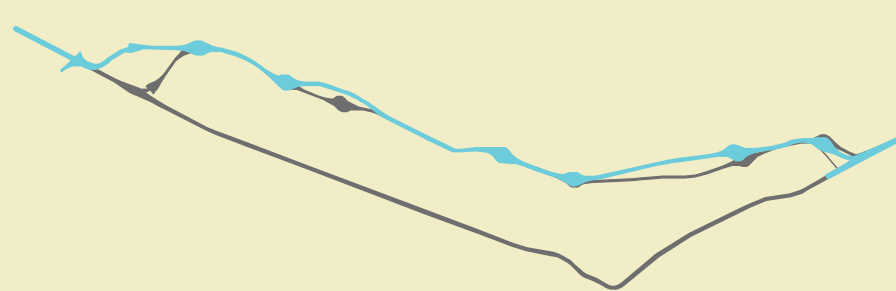


Alternative B1
(Segments 18A, 21, 30, 31, 34, 34B, and 40)




Alternative A3
(Segments 18A, 21, 22A, 31, 34, 34A, and 41)

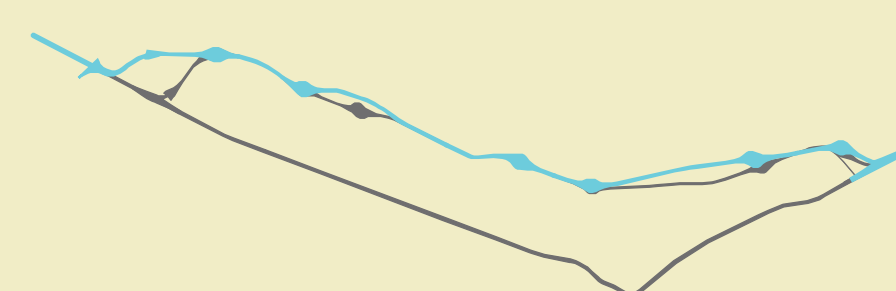


Alternative B3
(Segments 18A, 21, 30, 31, 34, 34A, and 41)

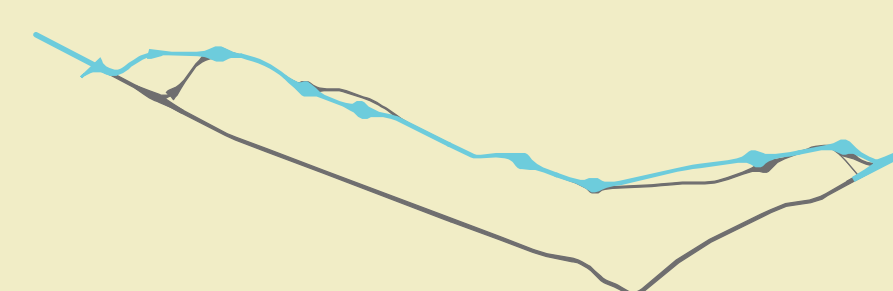


Alternative C1
(Segments 2, 21, 22A, 31, 34, 34B, and 40)

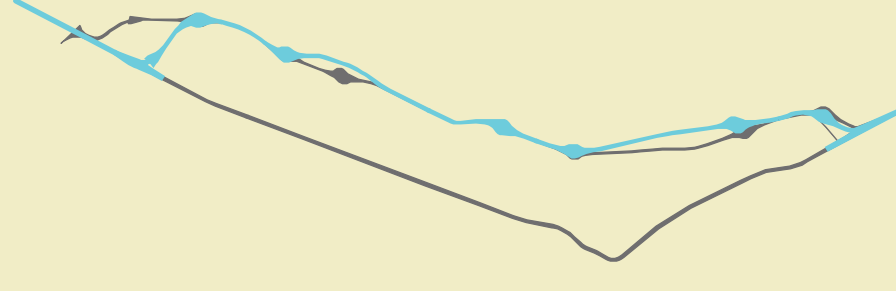


Alternative D1
(Segments 2, 21, 30, 31, 34, 34B, and 40)

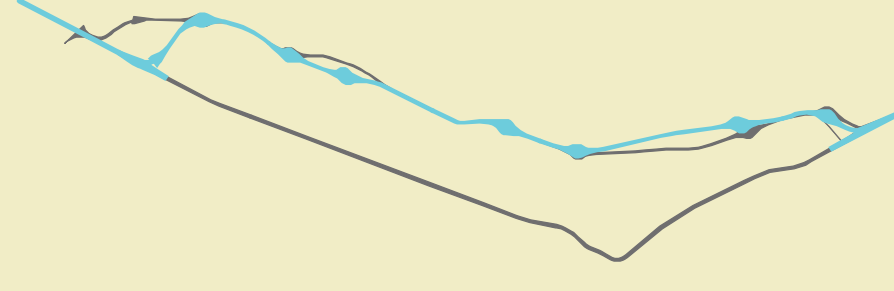

Alternative C3
(Segments 2, 21, 22A, 31, 34, 34A, and 41)

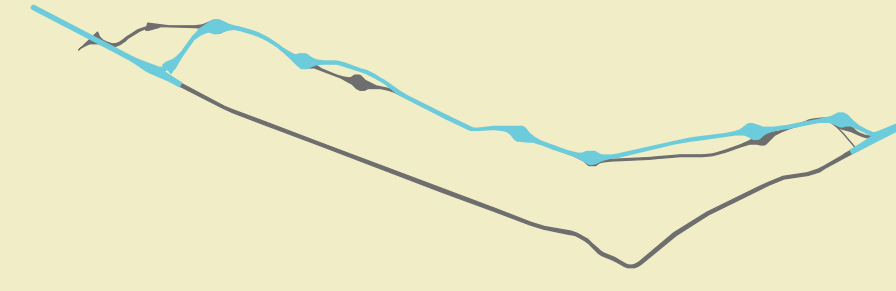

Alternative D3
(Segments 2, 21, 30, 31, 34, 34A, and 41)

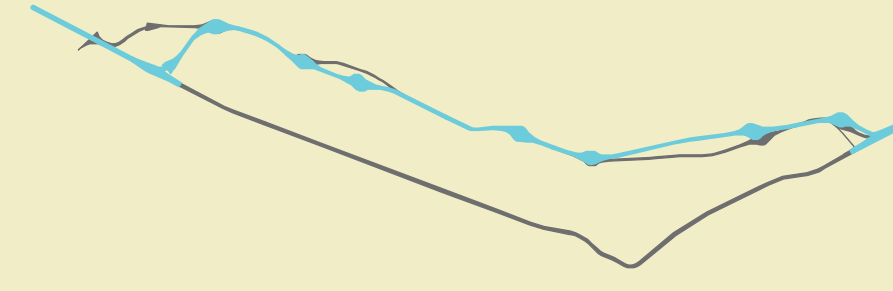

*** Recommended Alternative in Draft EIS
Preferred Alternative in Final EIS**