


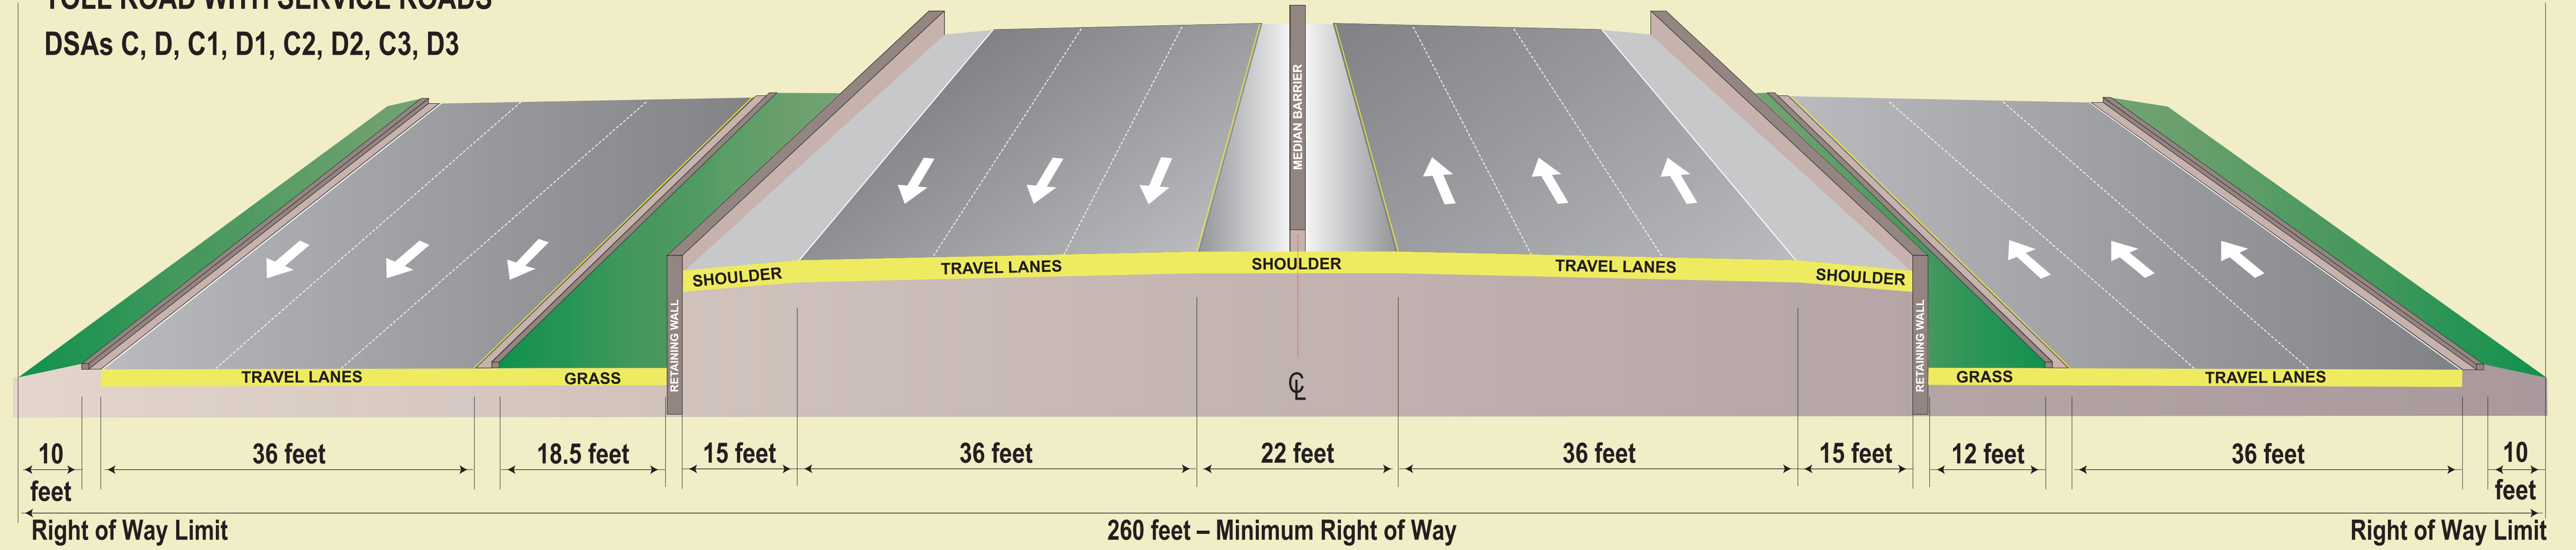

TYPICAL SECTION No. 1  
TOLL ROAD WITH SERVICE ROADS  
DSAs C, D, C1, D1, C2, D2, C3, D3

NOT TO SCALE



TYPICAL SECTION No. 2  
TOLL ROAD  
All DSAs

NOT TO SCALE

