


**2011 Existing Conditions**  
**Daily Traffic Flow**  
**Figure 6**

- Legend**
- Level Of Service**
- A-C
  - D
  - E
  - F
  - Local Roads


<b>TIP:</b> U-2827 B	<b>WBS:</b> 34872.1.1
<b>COUNTY:</b> Forsyth	<b>DIVISION:</b> 9
<b>DATE:</b> January 2014	
<b>PREPARED BY:</b> RS&H	
<b>LOCATION:</b> Reconstruct Business 40 between Fourth Street and Church Street	
<b>PROJECT:</b> Business 40 Reconstruction Study	

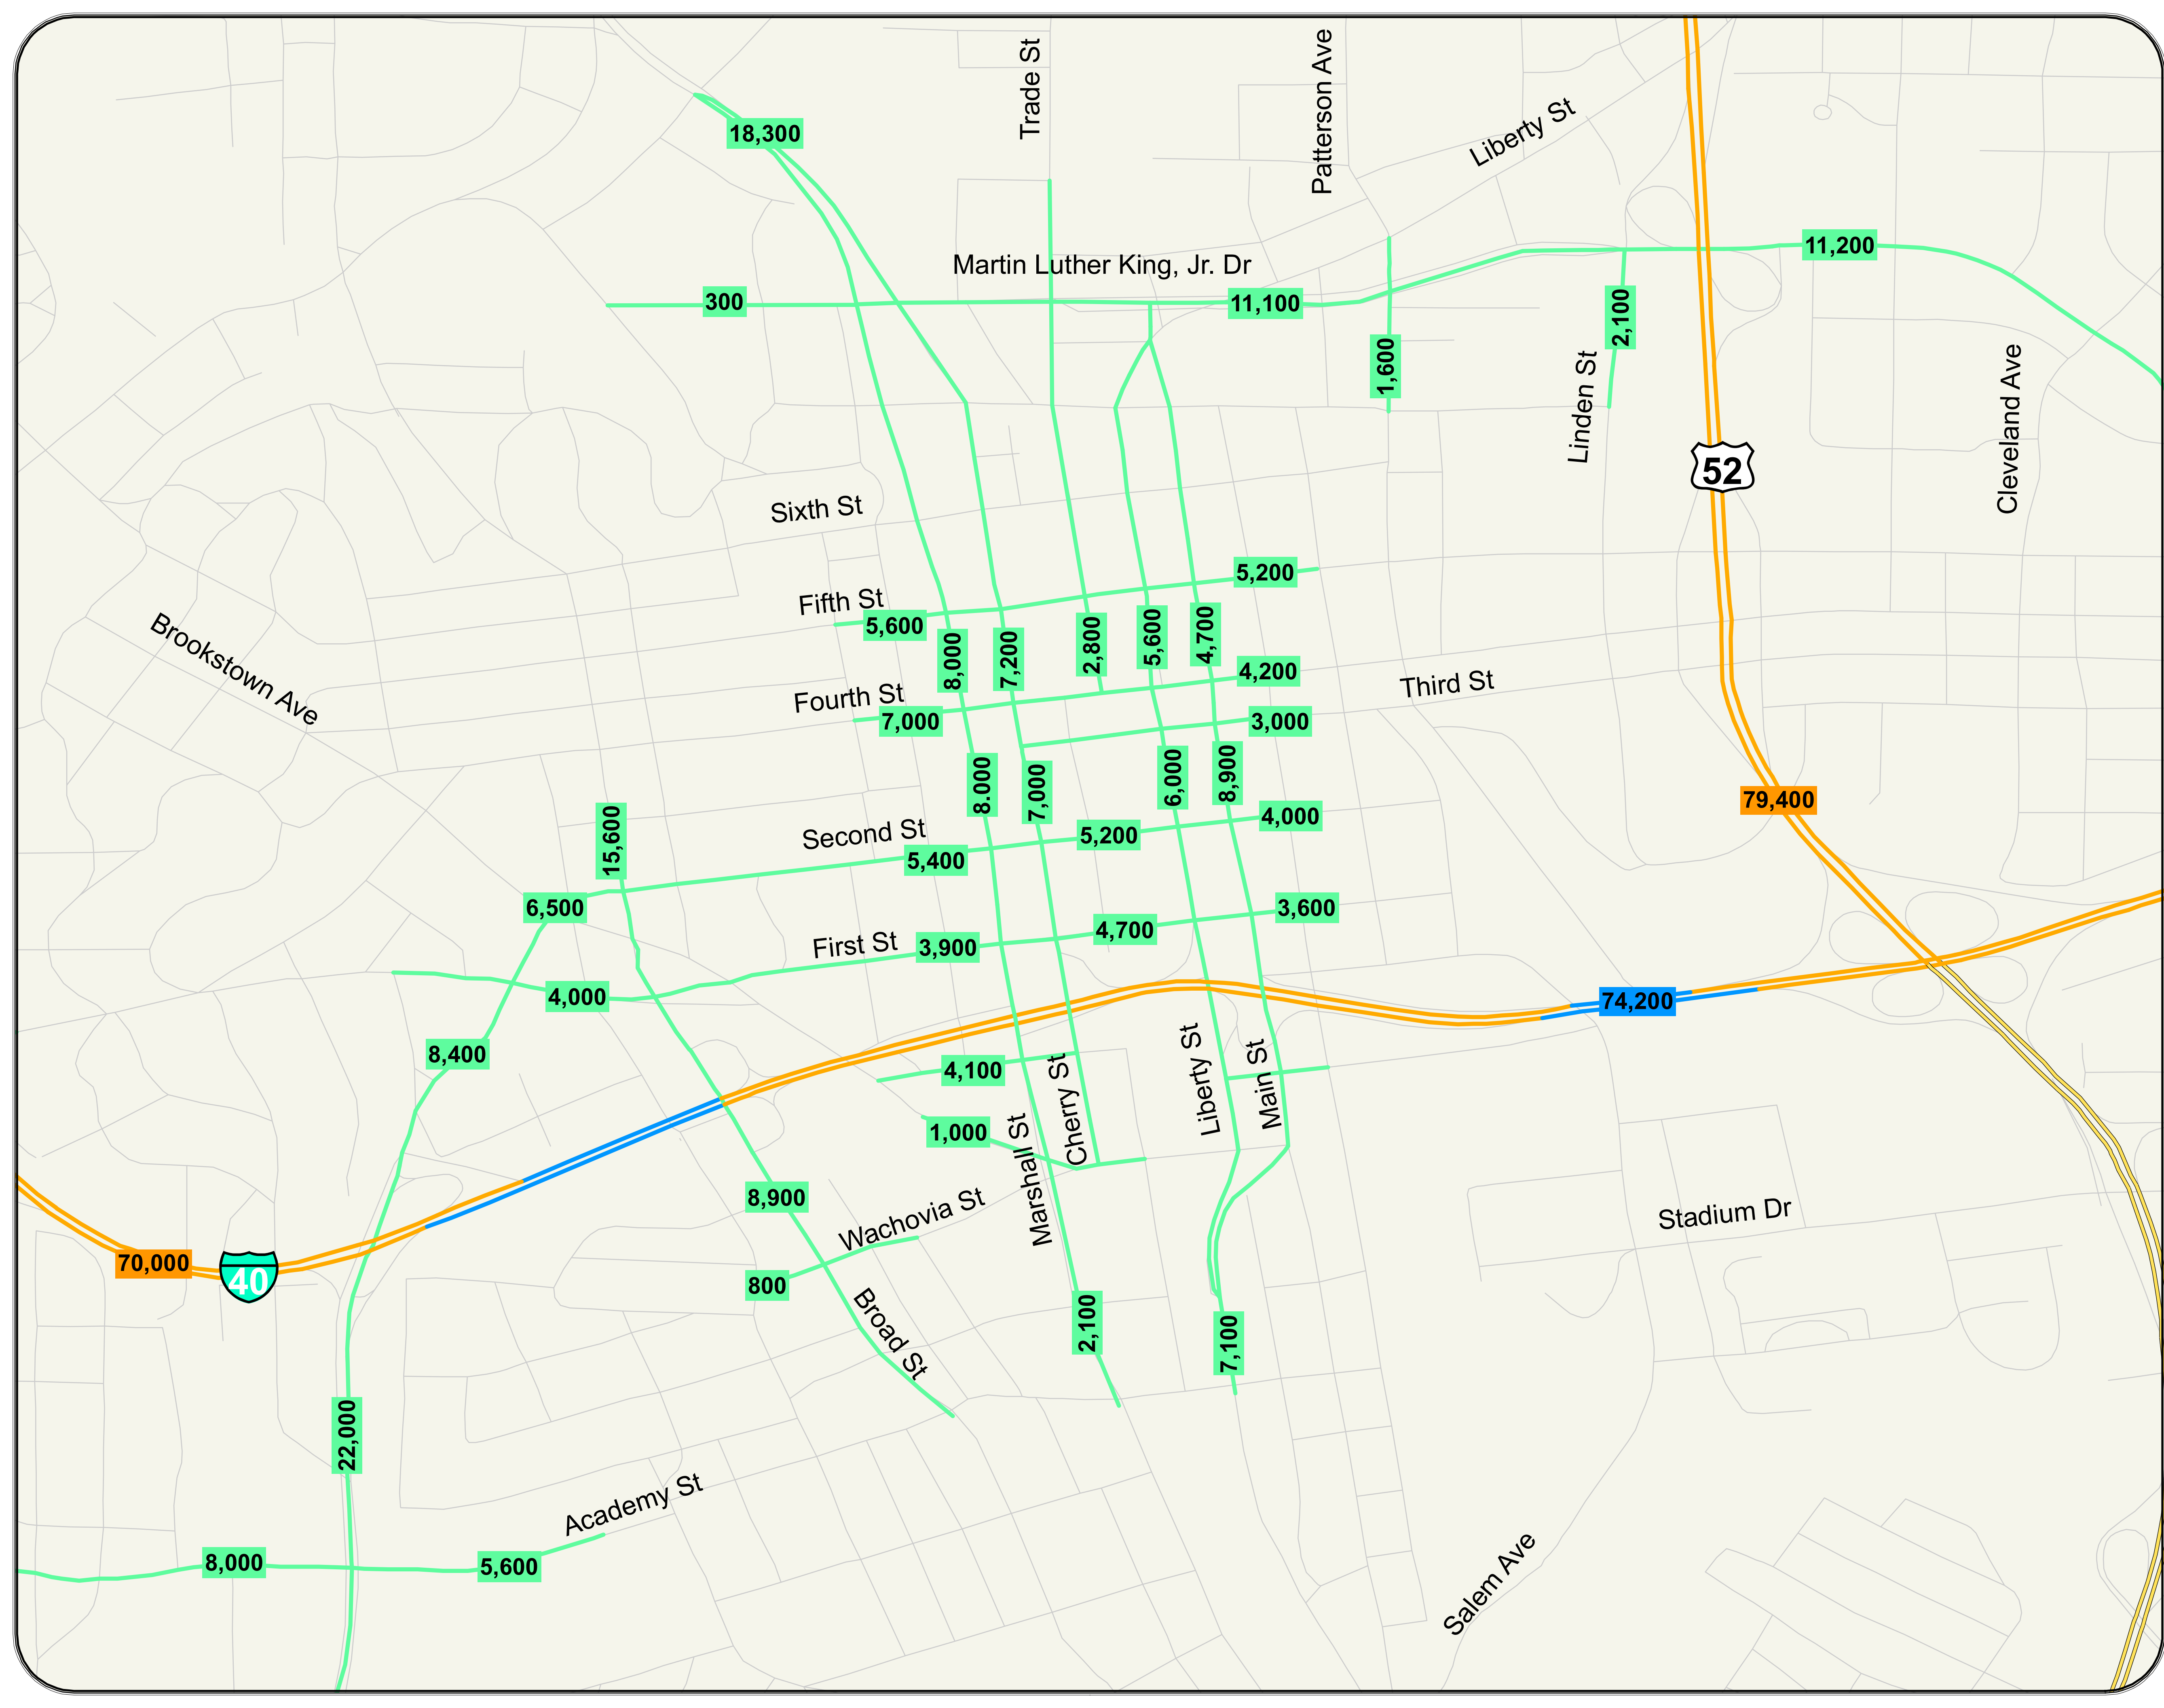



# Level of Service (LOS) Highway Illustration


FIGURE 7

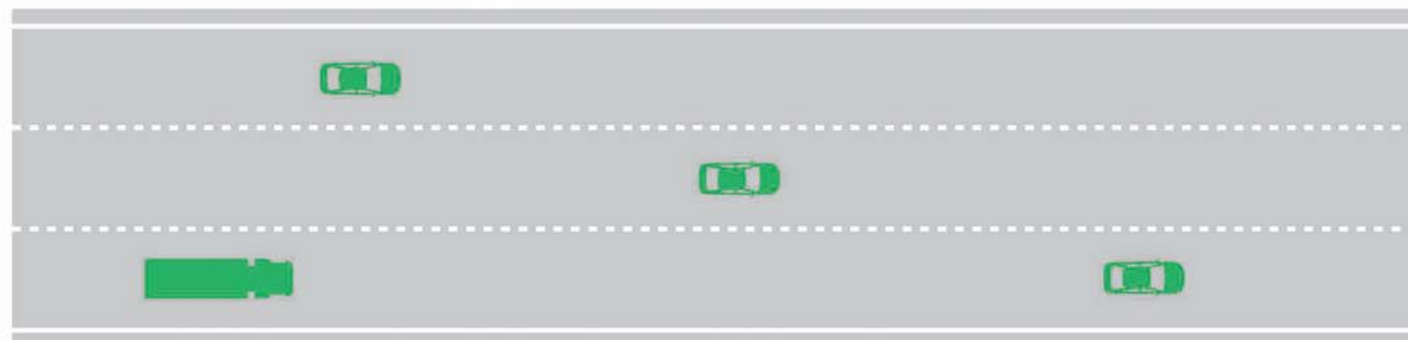


*LOS A - No Wait*




*LOS B - Very Minimal Wait*

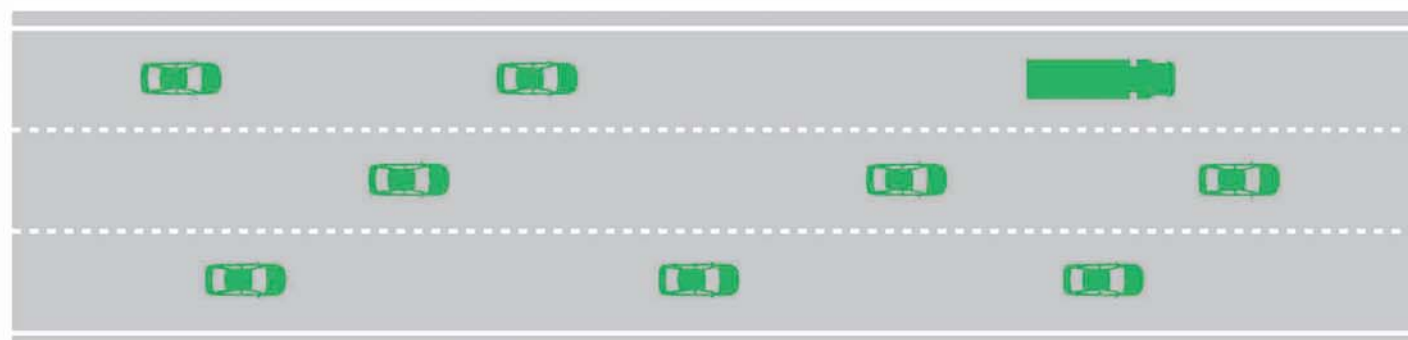


*LOS C - Minimal Wait*

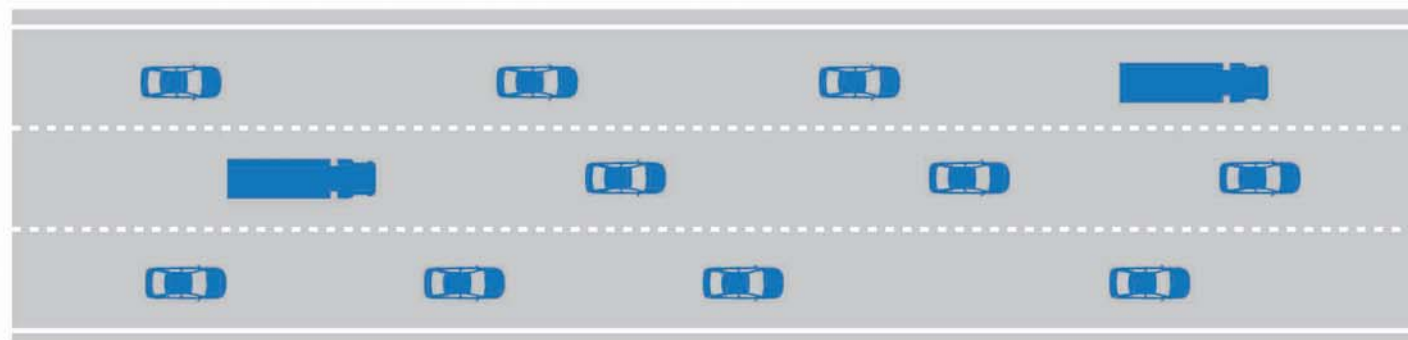

*LOS D - Moderate Wait*

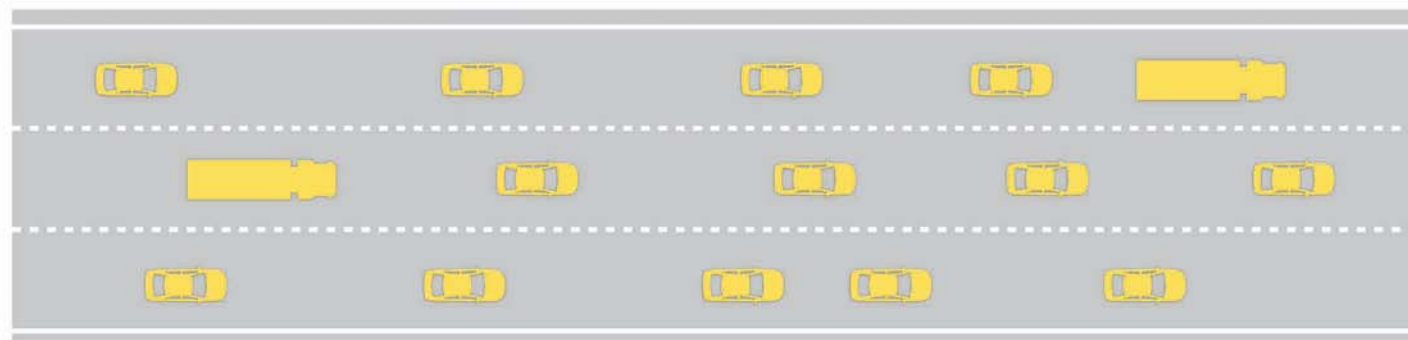

*LOS E - Wait At/Above Roadway Capacity*

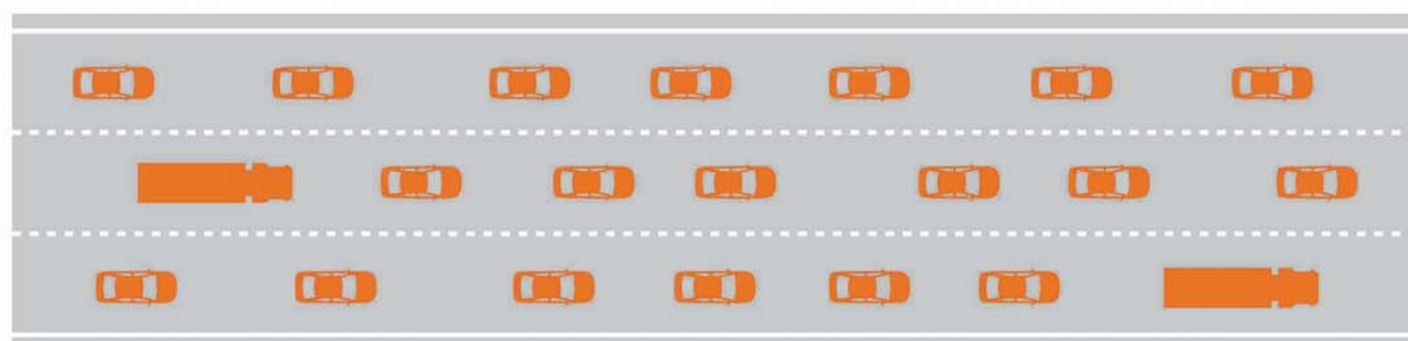

*LOS F - Wait Substantially Exceeding Roadway Capacity*





# SECTION 1

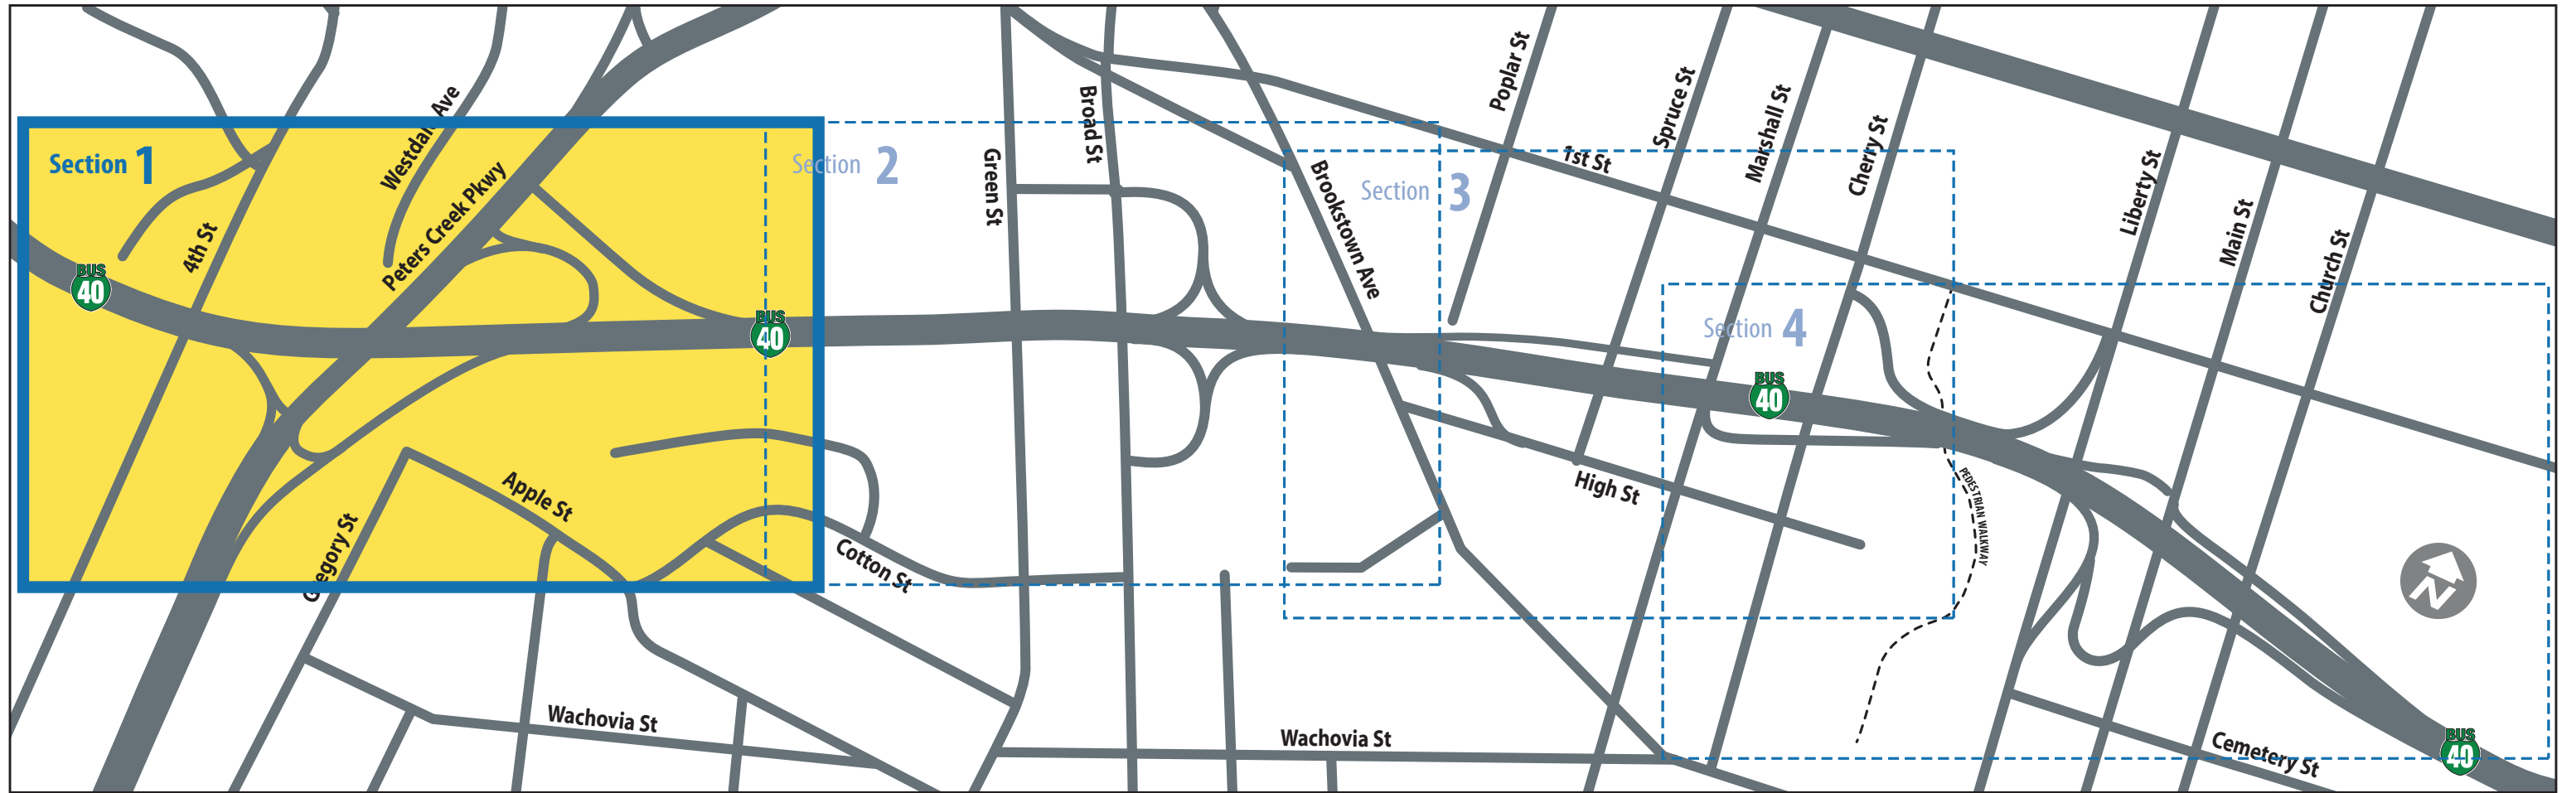


Figure 9

# SECTION 1


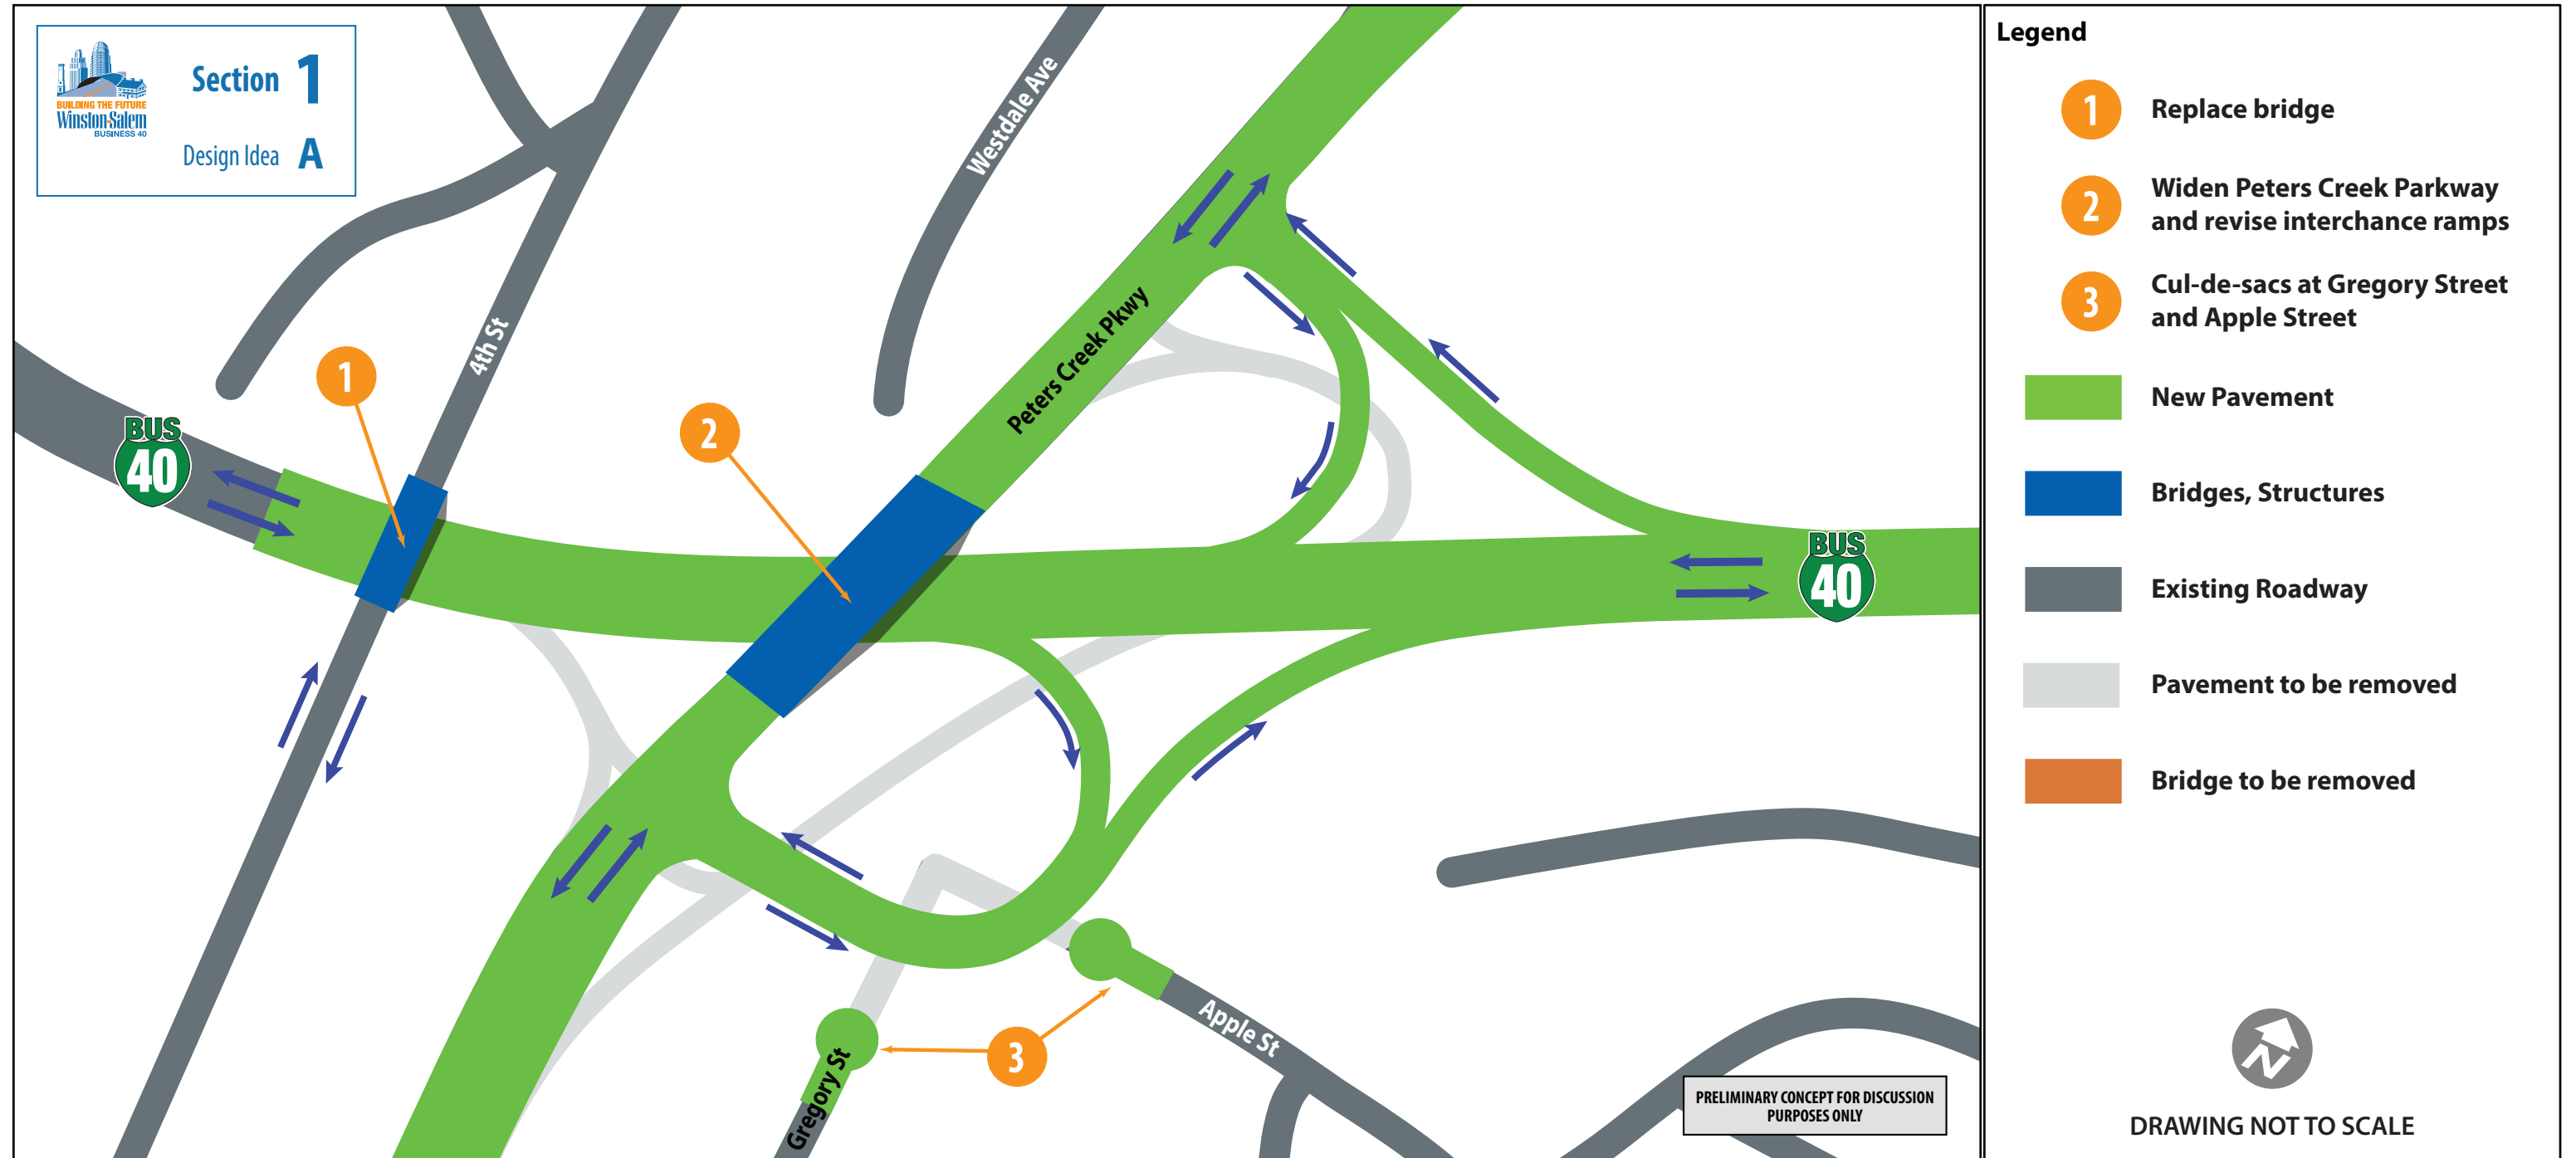


Figure 9A

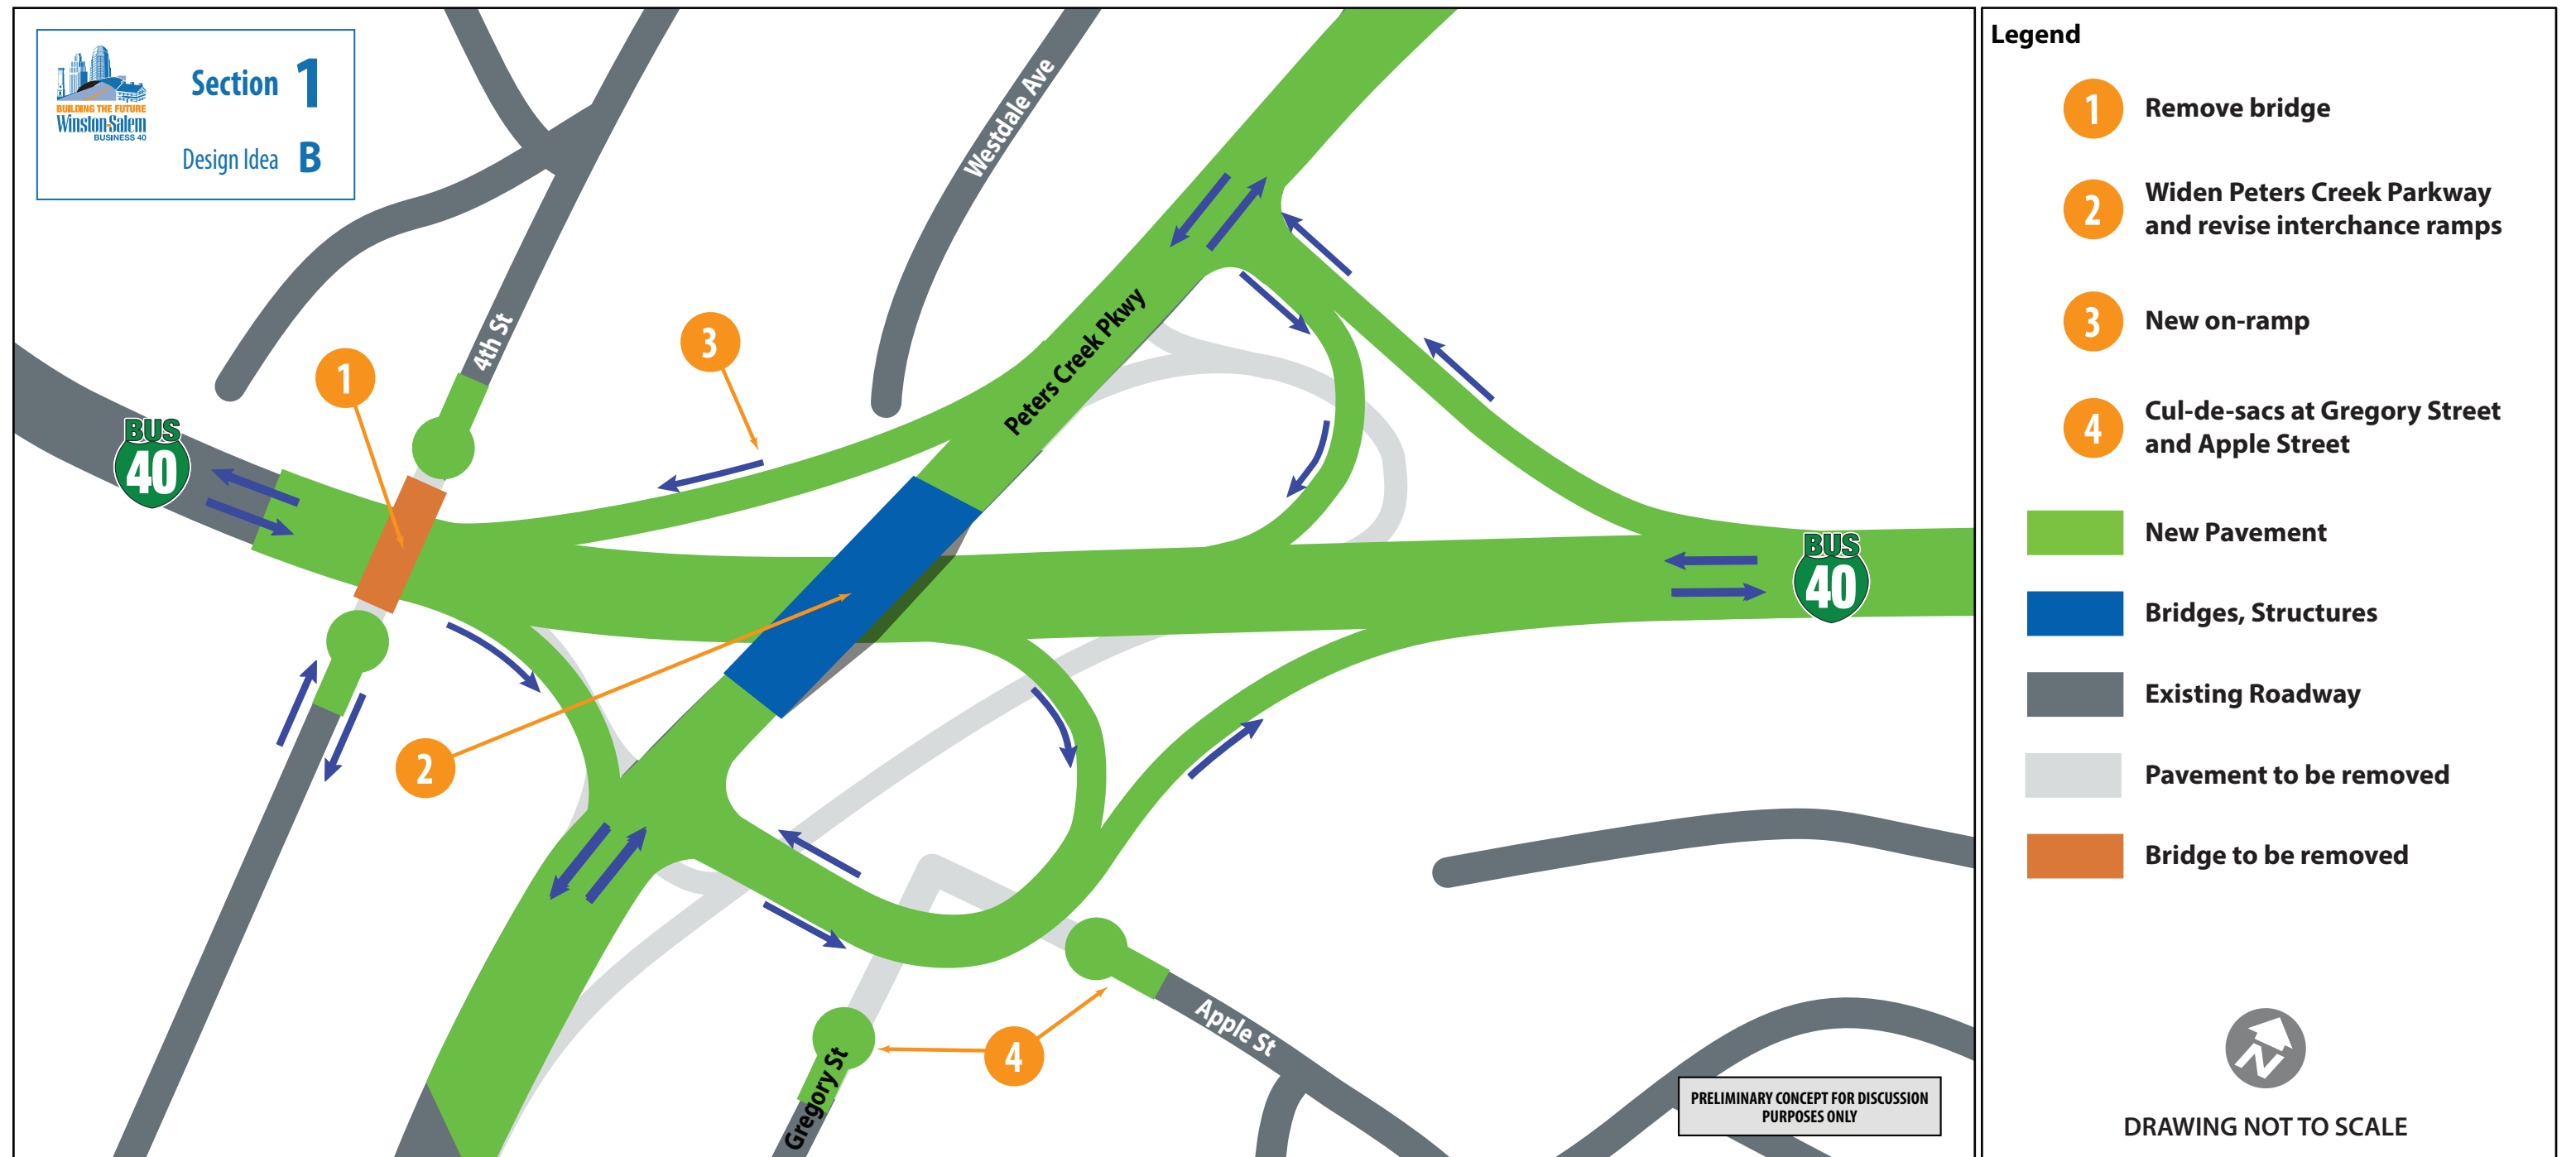

# SECTION 1



**Figure 9B**

# SECTION 2

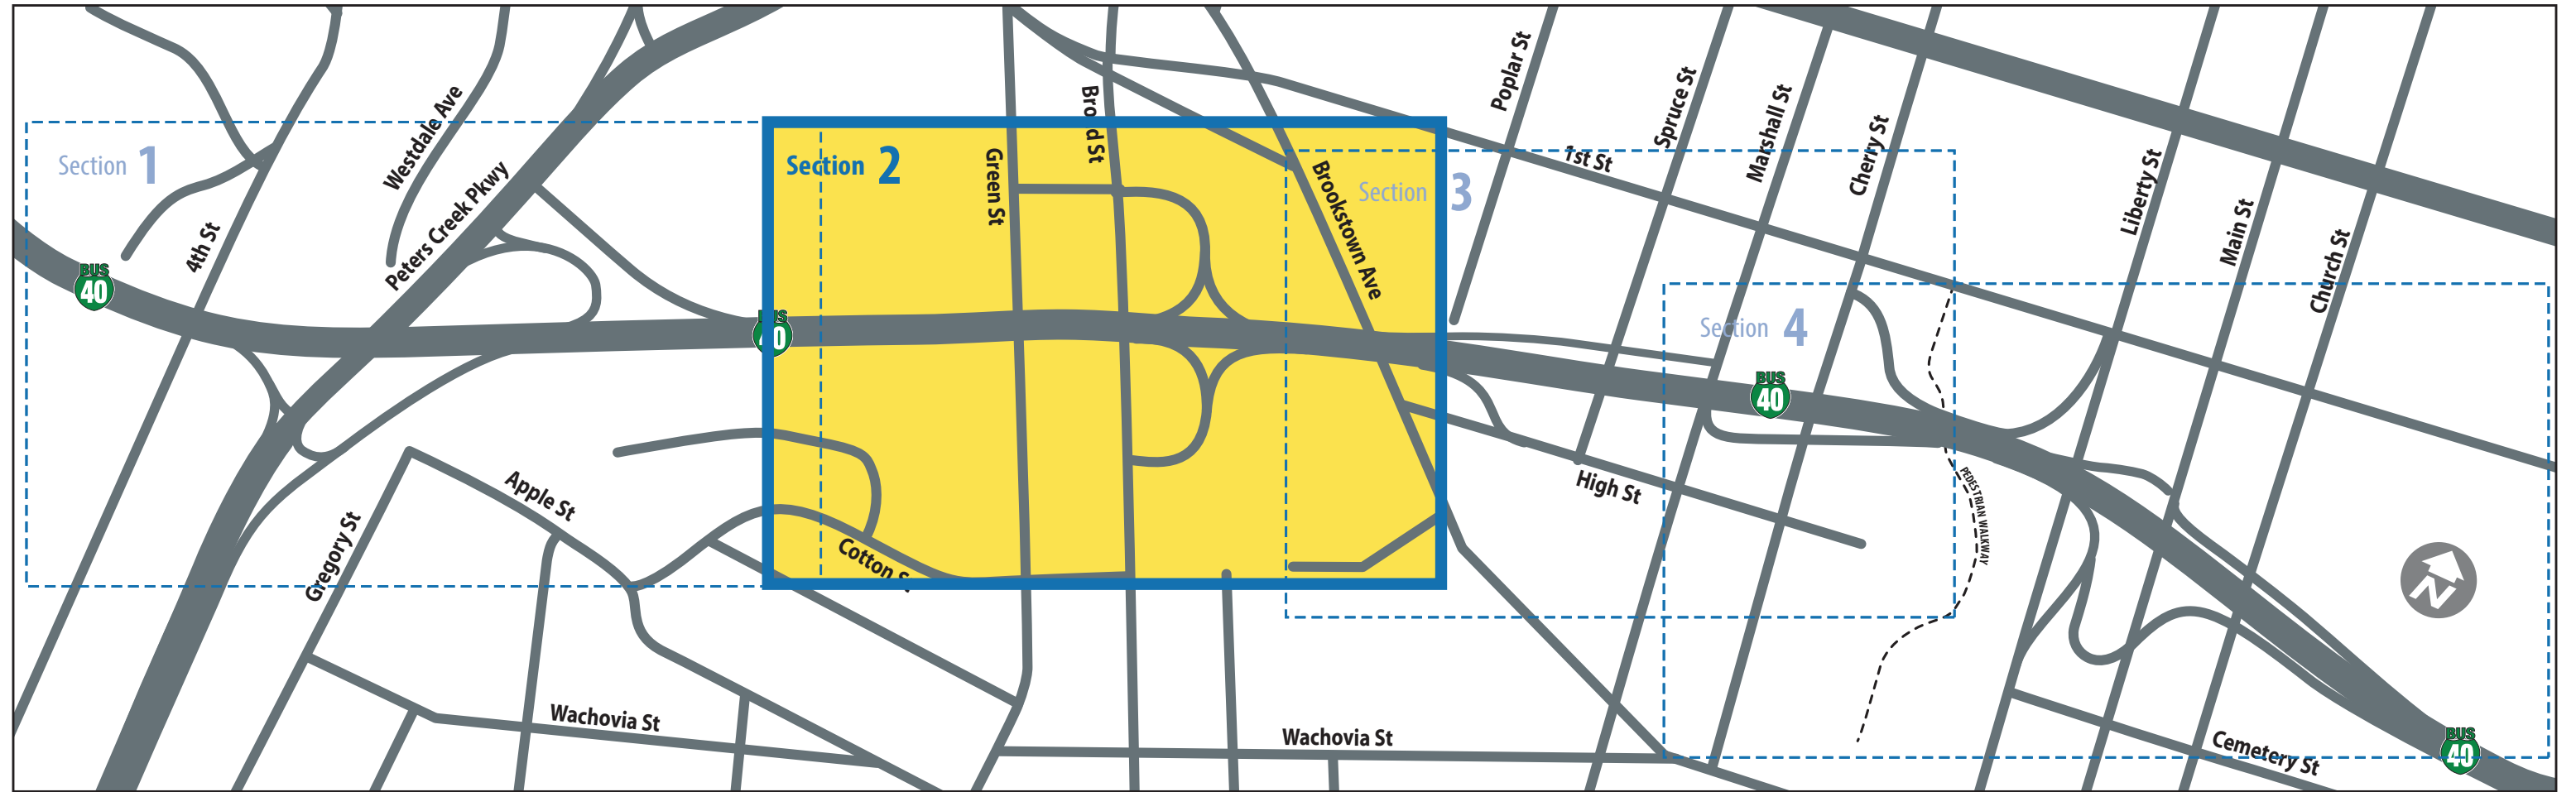


Figure 10

# SECTION 2

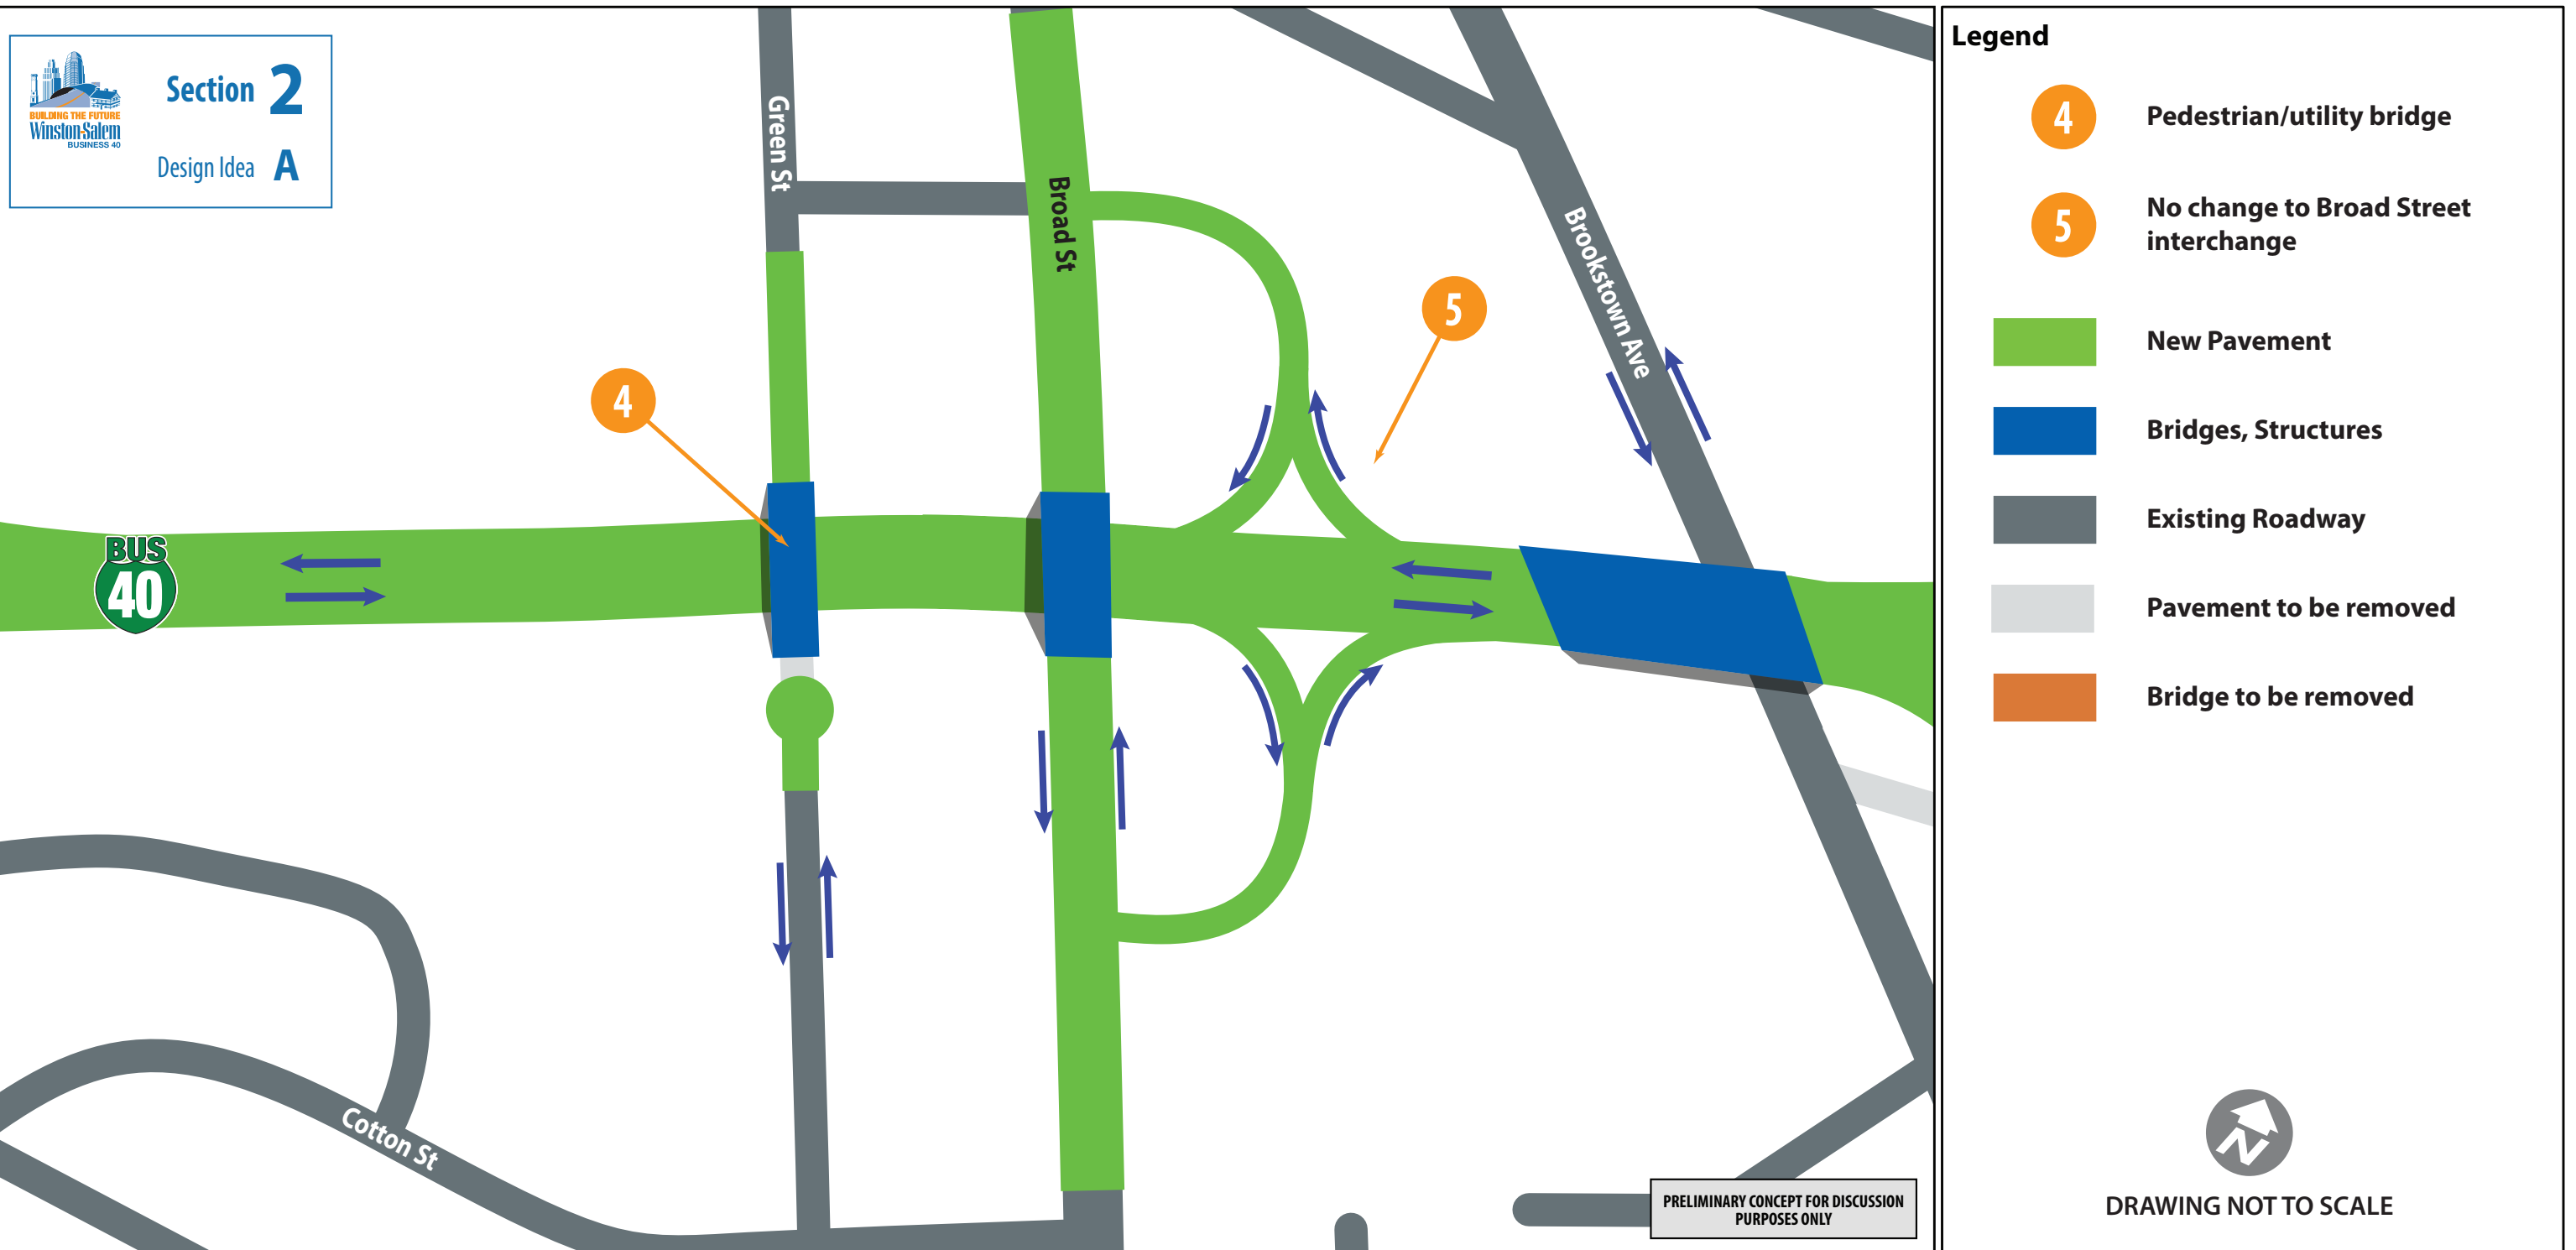


Figure 10A



# SECTION 2

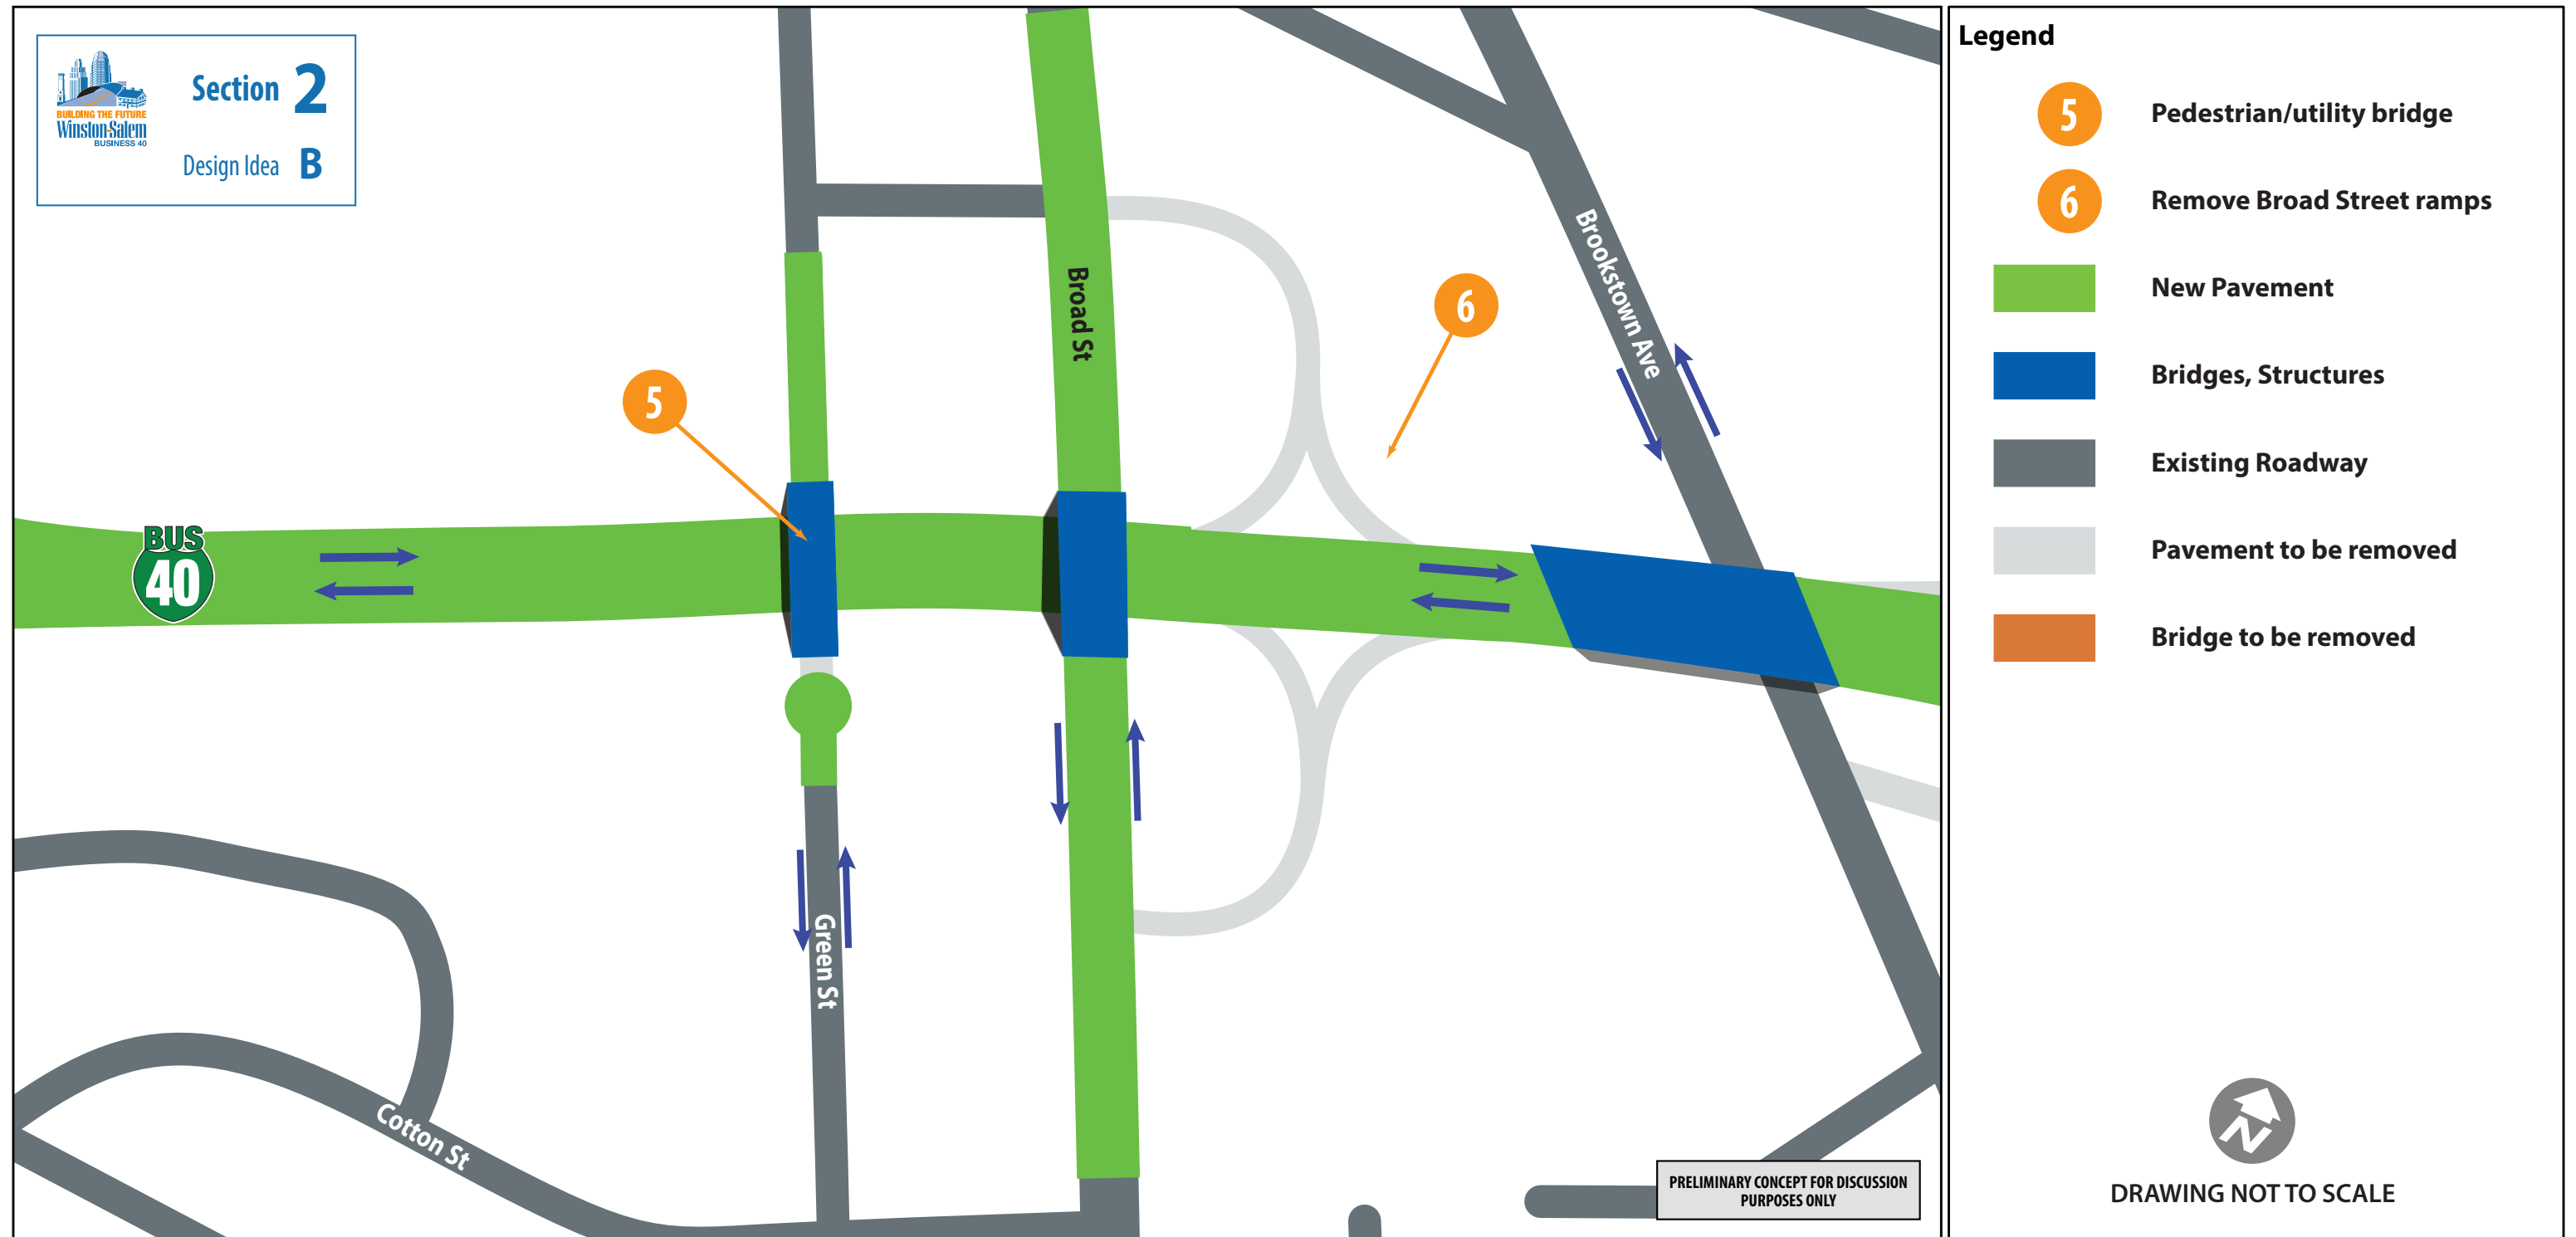
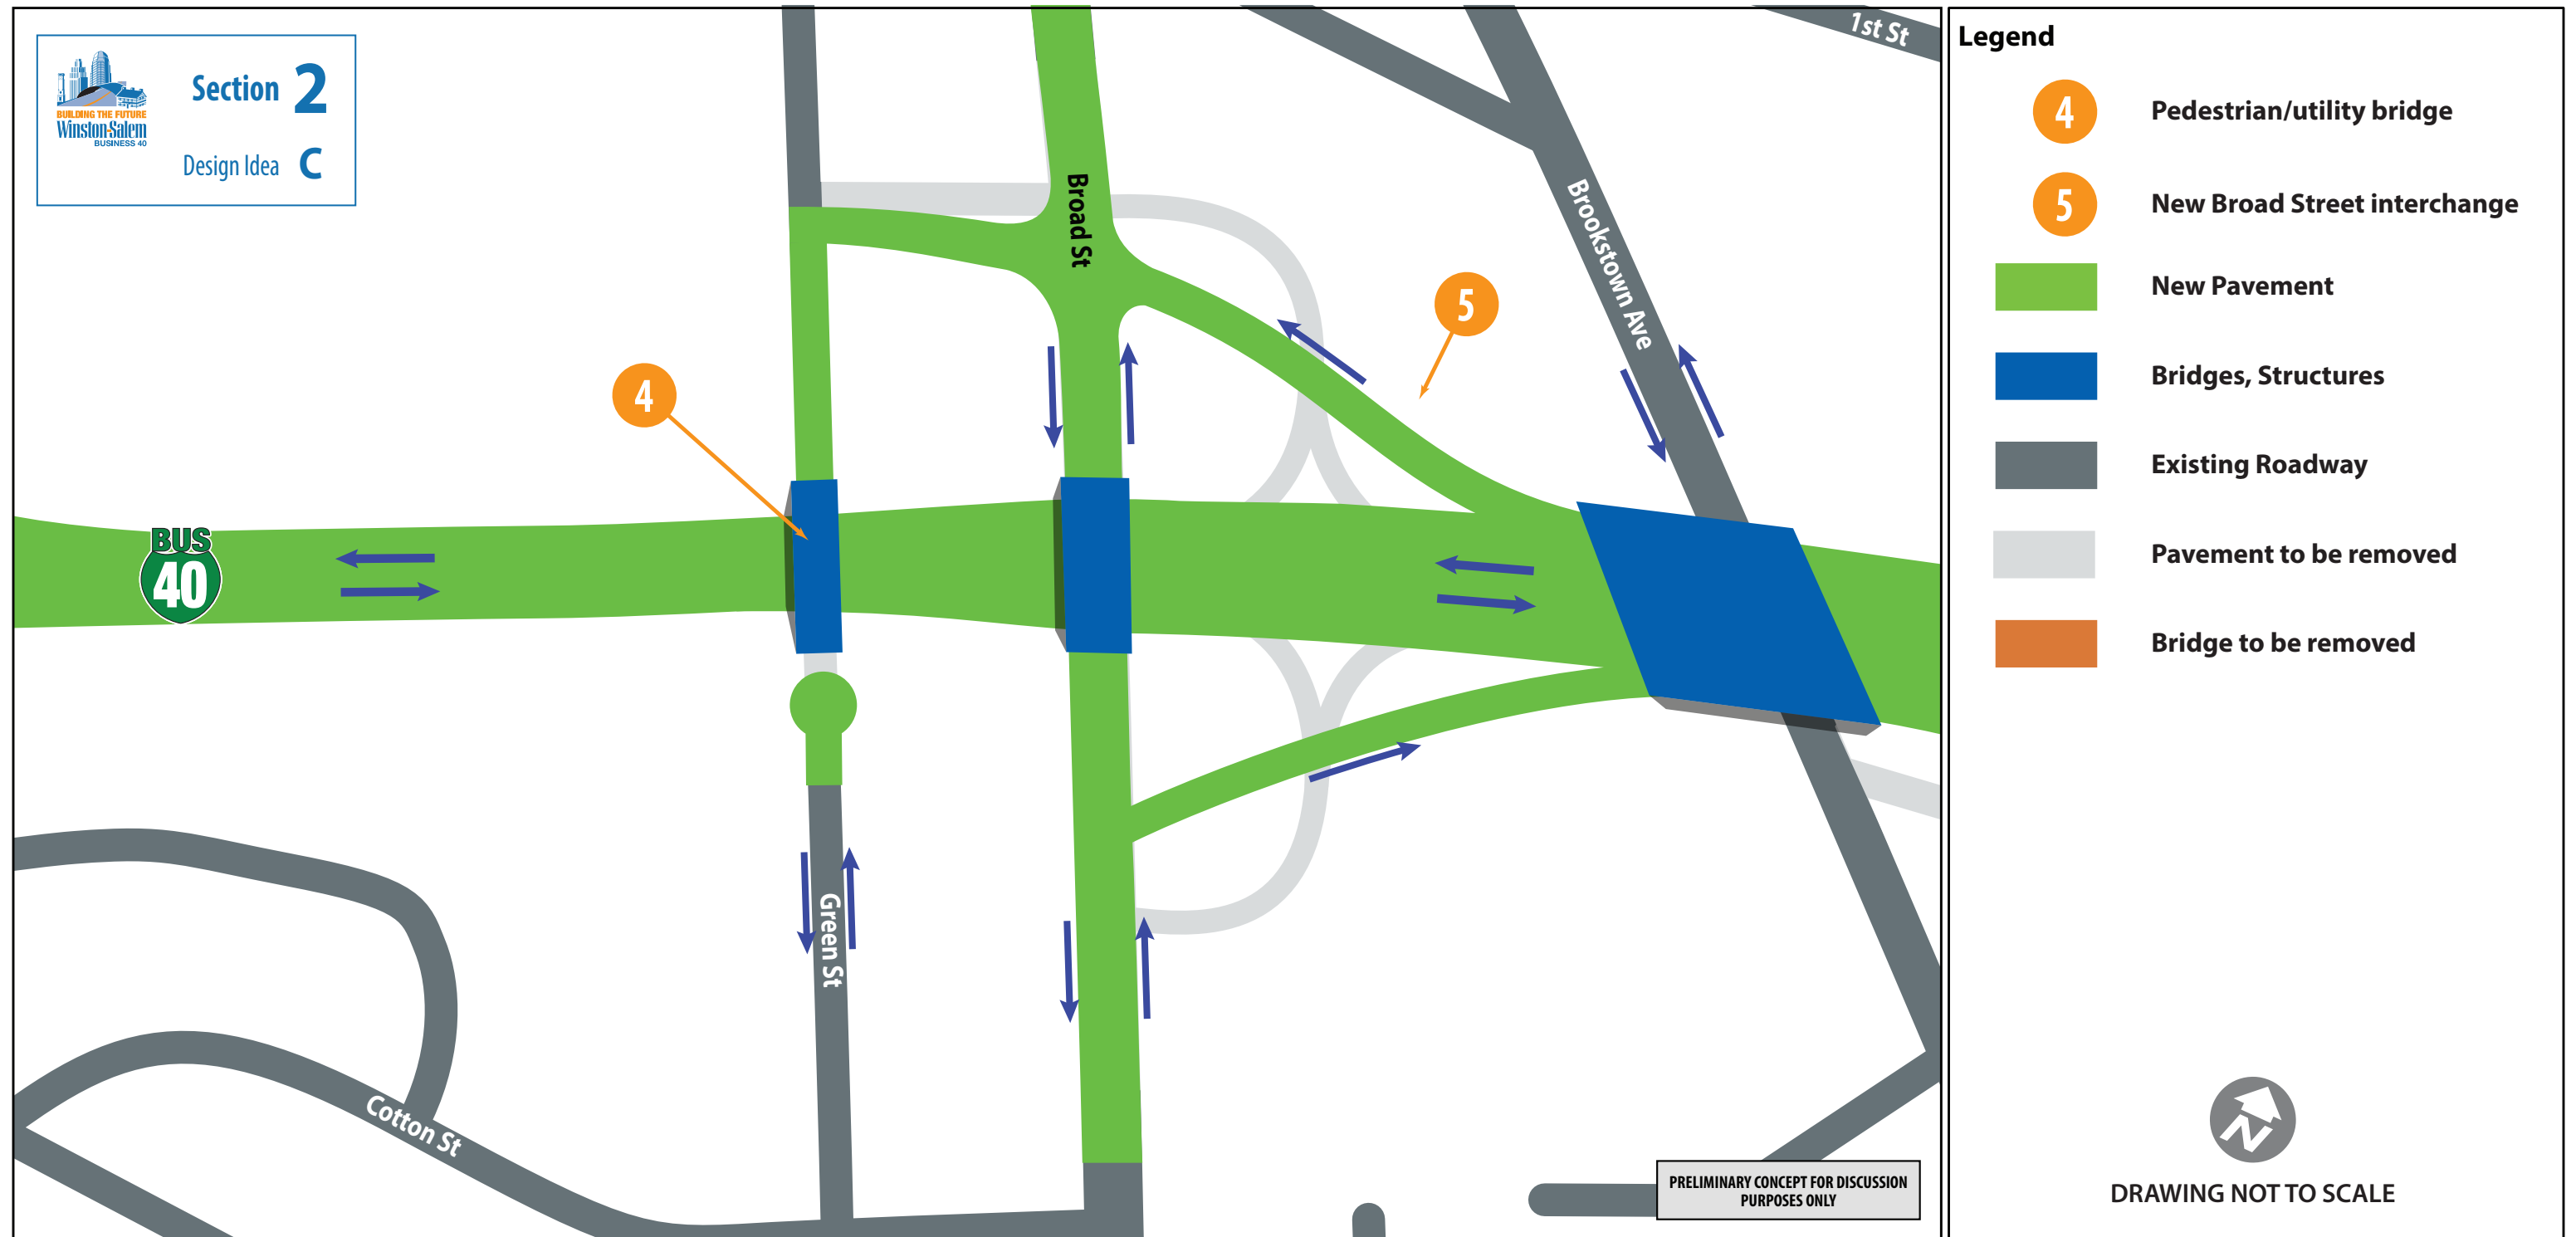


Figure 10B

# SECTION 2



**Figure 10C**