

PROJECT DATA SHEET

TIP No.: U-4407	County: Wayne
Federal-aid No.: N/A	WBS No.: 39051.1.1
NCDOT Division: 4	Scoping Meeting Date: September 14, 2016


Project Description:

- Length: Approximately 1.8 Miles
- Termini: SR 1579 (Berkeley Boulevard) to US 70 Bypass
- MPO / RPO: Goldsboro MPO
- NEPA / 404 Merger Candidate? Yes No Unknown
- General Description of Project:

Widen US 70 Business (East Ash Street) to multilanes
from SR 1579 (Berkeley Boulevard) to US 70 Bypass in Goldsboro.

Design Data for US 70 Business (East Ash Street) (Existing Conditions):

- Functional Classification: Minor Arterial
- Strategic Highway Corridor: No
- CTP Designation (Facility Type): Boulevard
- Type of Access Control: None
- Typical Section: (existing)
 - Three-lane (32-foot) roadway, with two through lanes and a center turn lane with 2 to 6-foot unpaved shoulders.
 - The cross section widens to five lanes east of the Berkeley Boulevard intersection.
- Right of Way: 100 feet at the Berkeley Boulevard intersection, narrowing to approximately 60 feet for remainder of project limits.
- Posted Speed: 35 mph
- Structure Inventory (bridges, RCBC, Walls, etc):
- Other TIP Projects in the Area:
 - U-5724, US 13 (Berkley Boulevard), Realignment of SR 1709 (Central Heights Road) at Berkeley Boulevard in Goldsboro, ROW 2017, LET 2019.
 - U-3609, US 13 (Berkley Boulevard), widen to multilane.
 - U-3609A: Under construction
From SR 1560 (Royal Avenue) to SR 1003 (New Hope Road)
 - U-3609B: ROW 2023 LET 2025
Form SR 1003 (New Hope Road) to north of SR1705 (Hood Swamp Road),
- Railroad Involvement: None

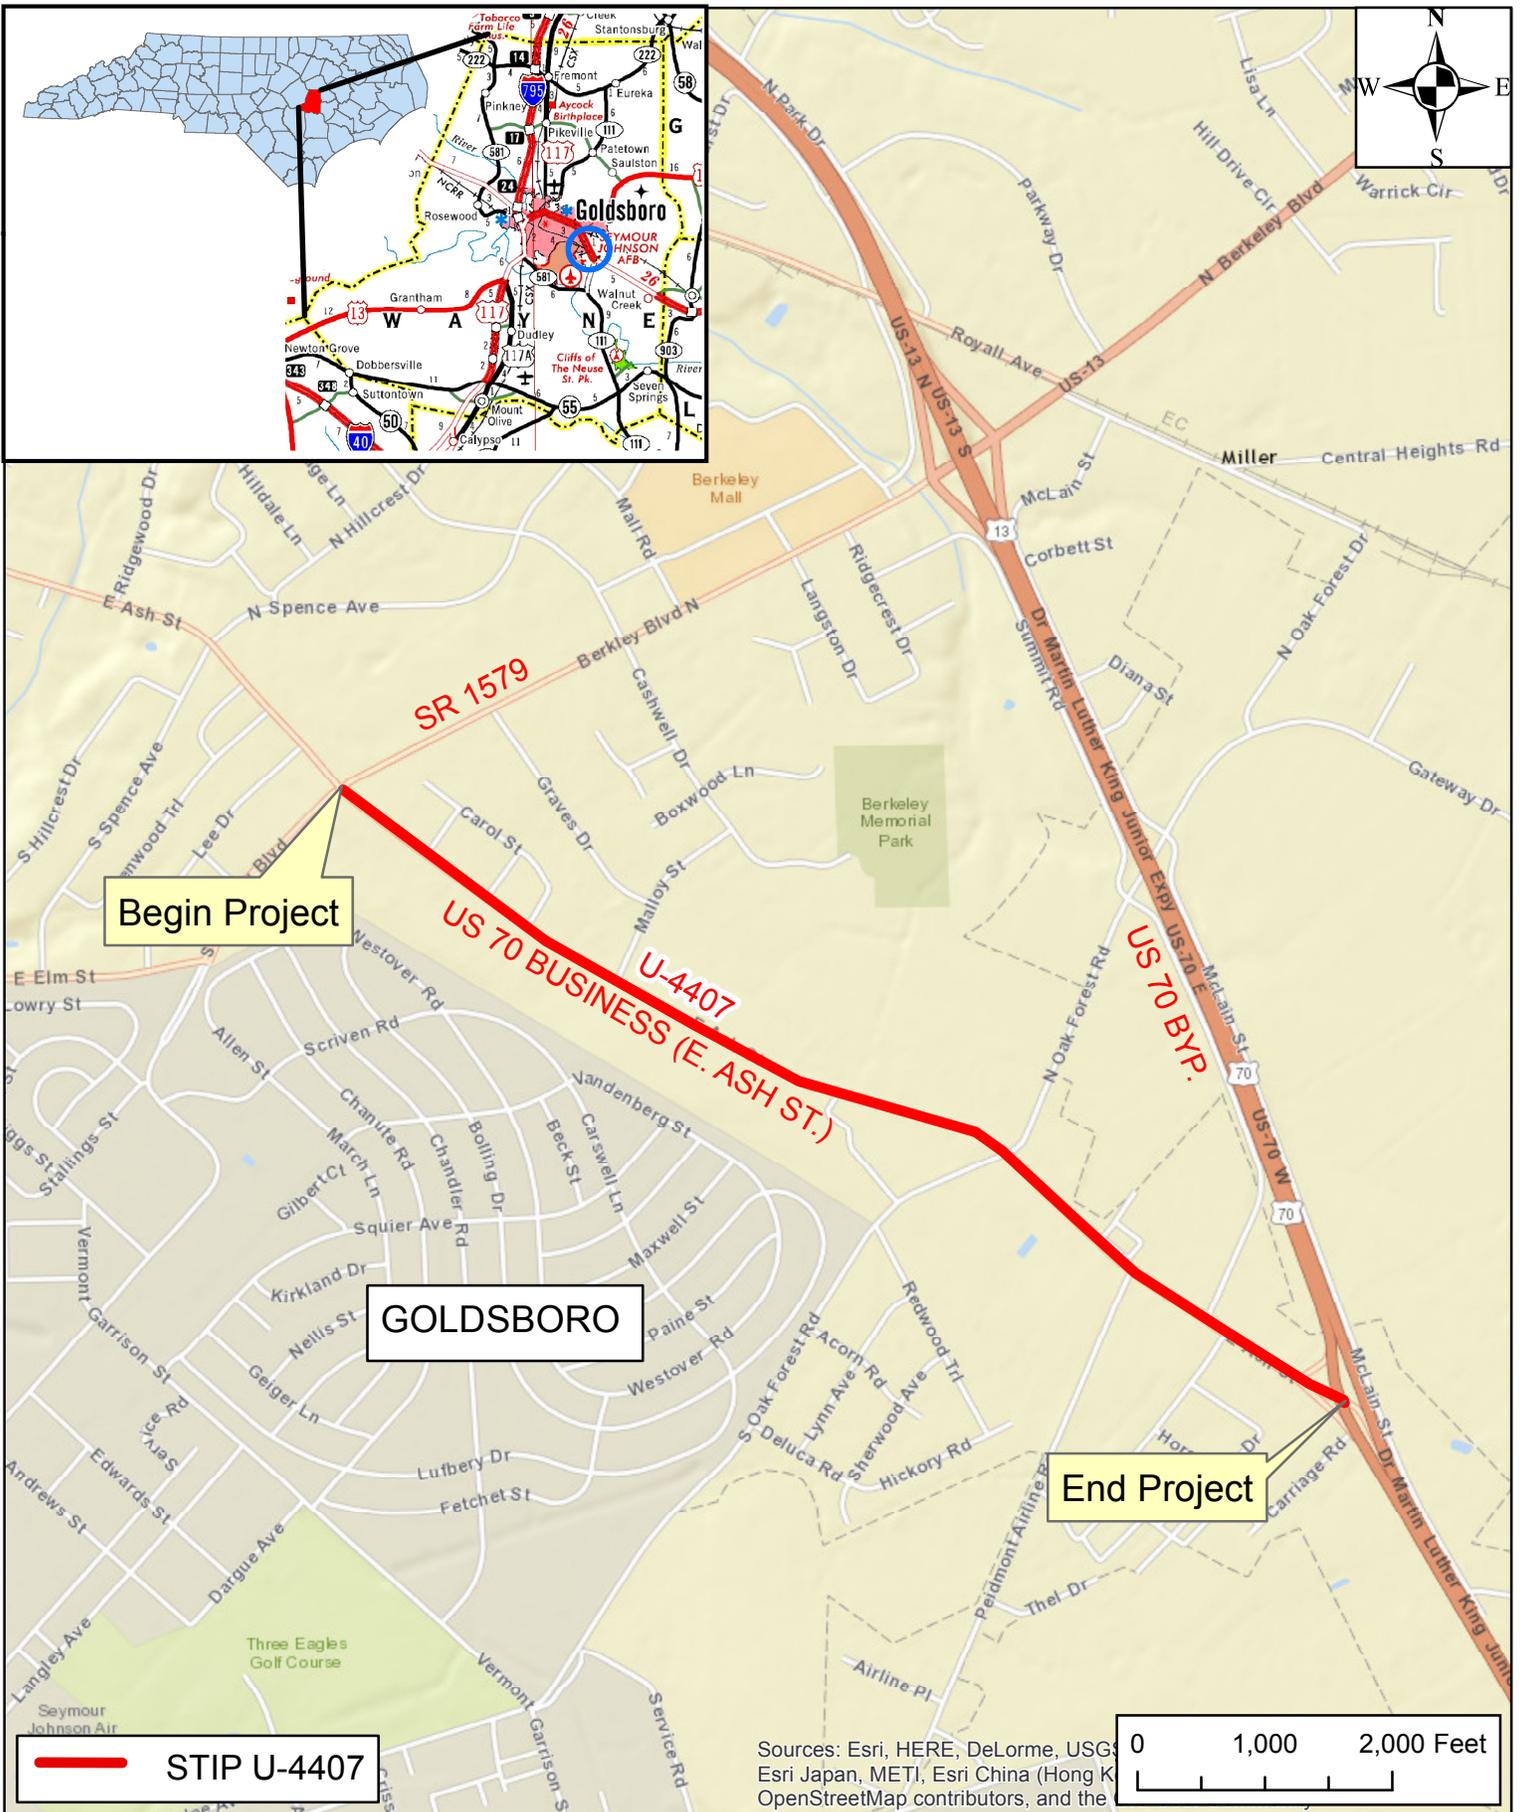


**NORTH CAROLINA DEPARTMENT
OF TRANSPORTATION
DIVISION OF HIGHWAYS
PROJECT DEVELOPMENT AND
ENVIRONMENTAL ANALYSIS UNIT**

VICINITY MAP
US 70 BUSINESS (EAST ASH STREET)
FROM SR 1579 (BERKELEY
BOULEVARD) EAST TO US 70 BYPASS
GOLDSBORO
WAYNE COUNTY
STIP PROJECT U-4407

COUNTY: WAYNE	
DIV: 4	STIP# U-4407
WBS: 39051.1.1	
DATE: MARCH 2016	

**Figure
1**

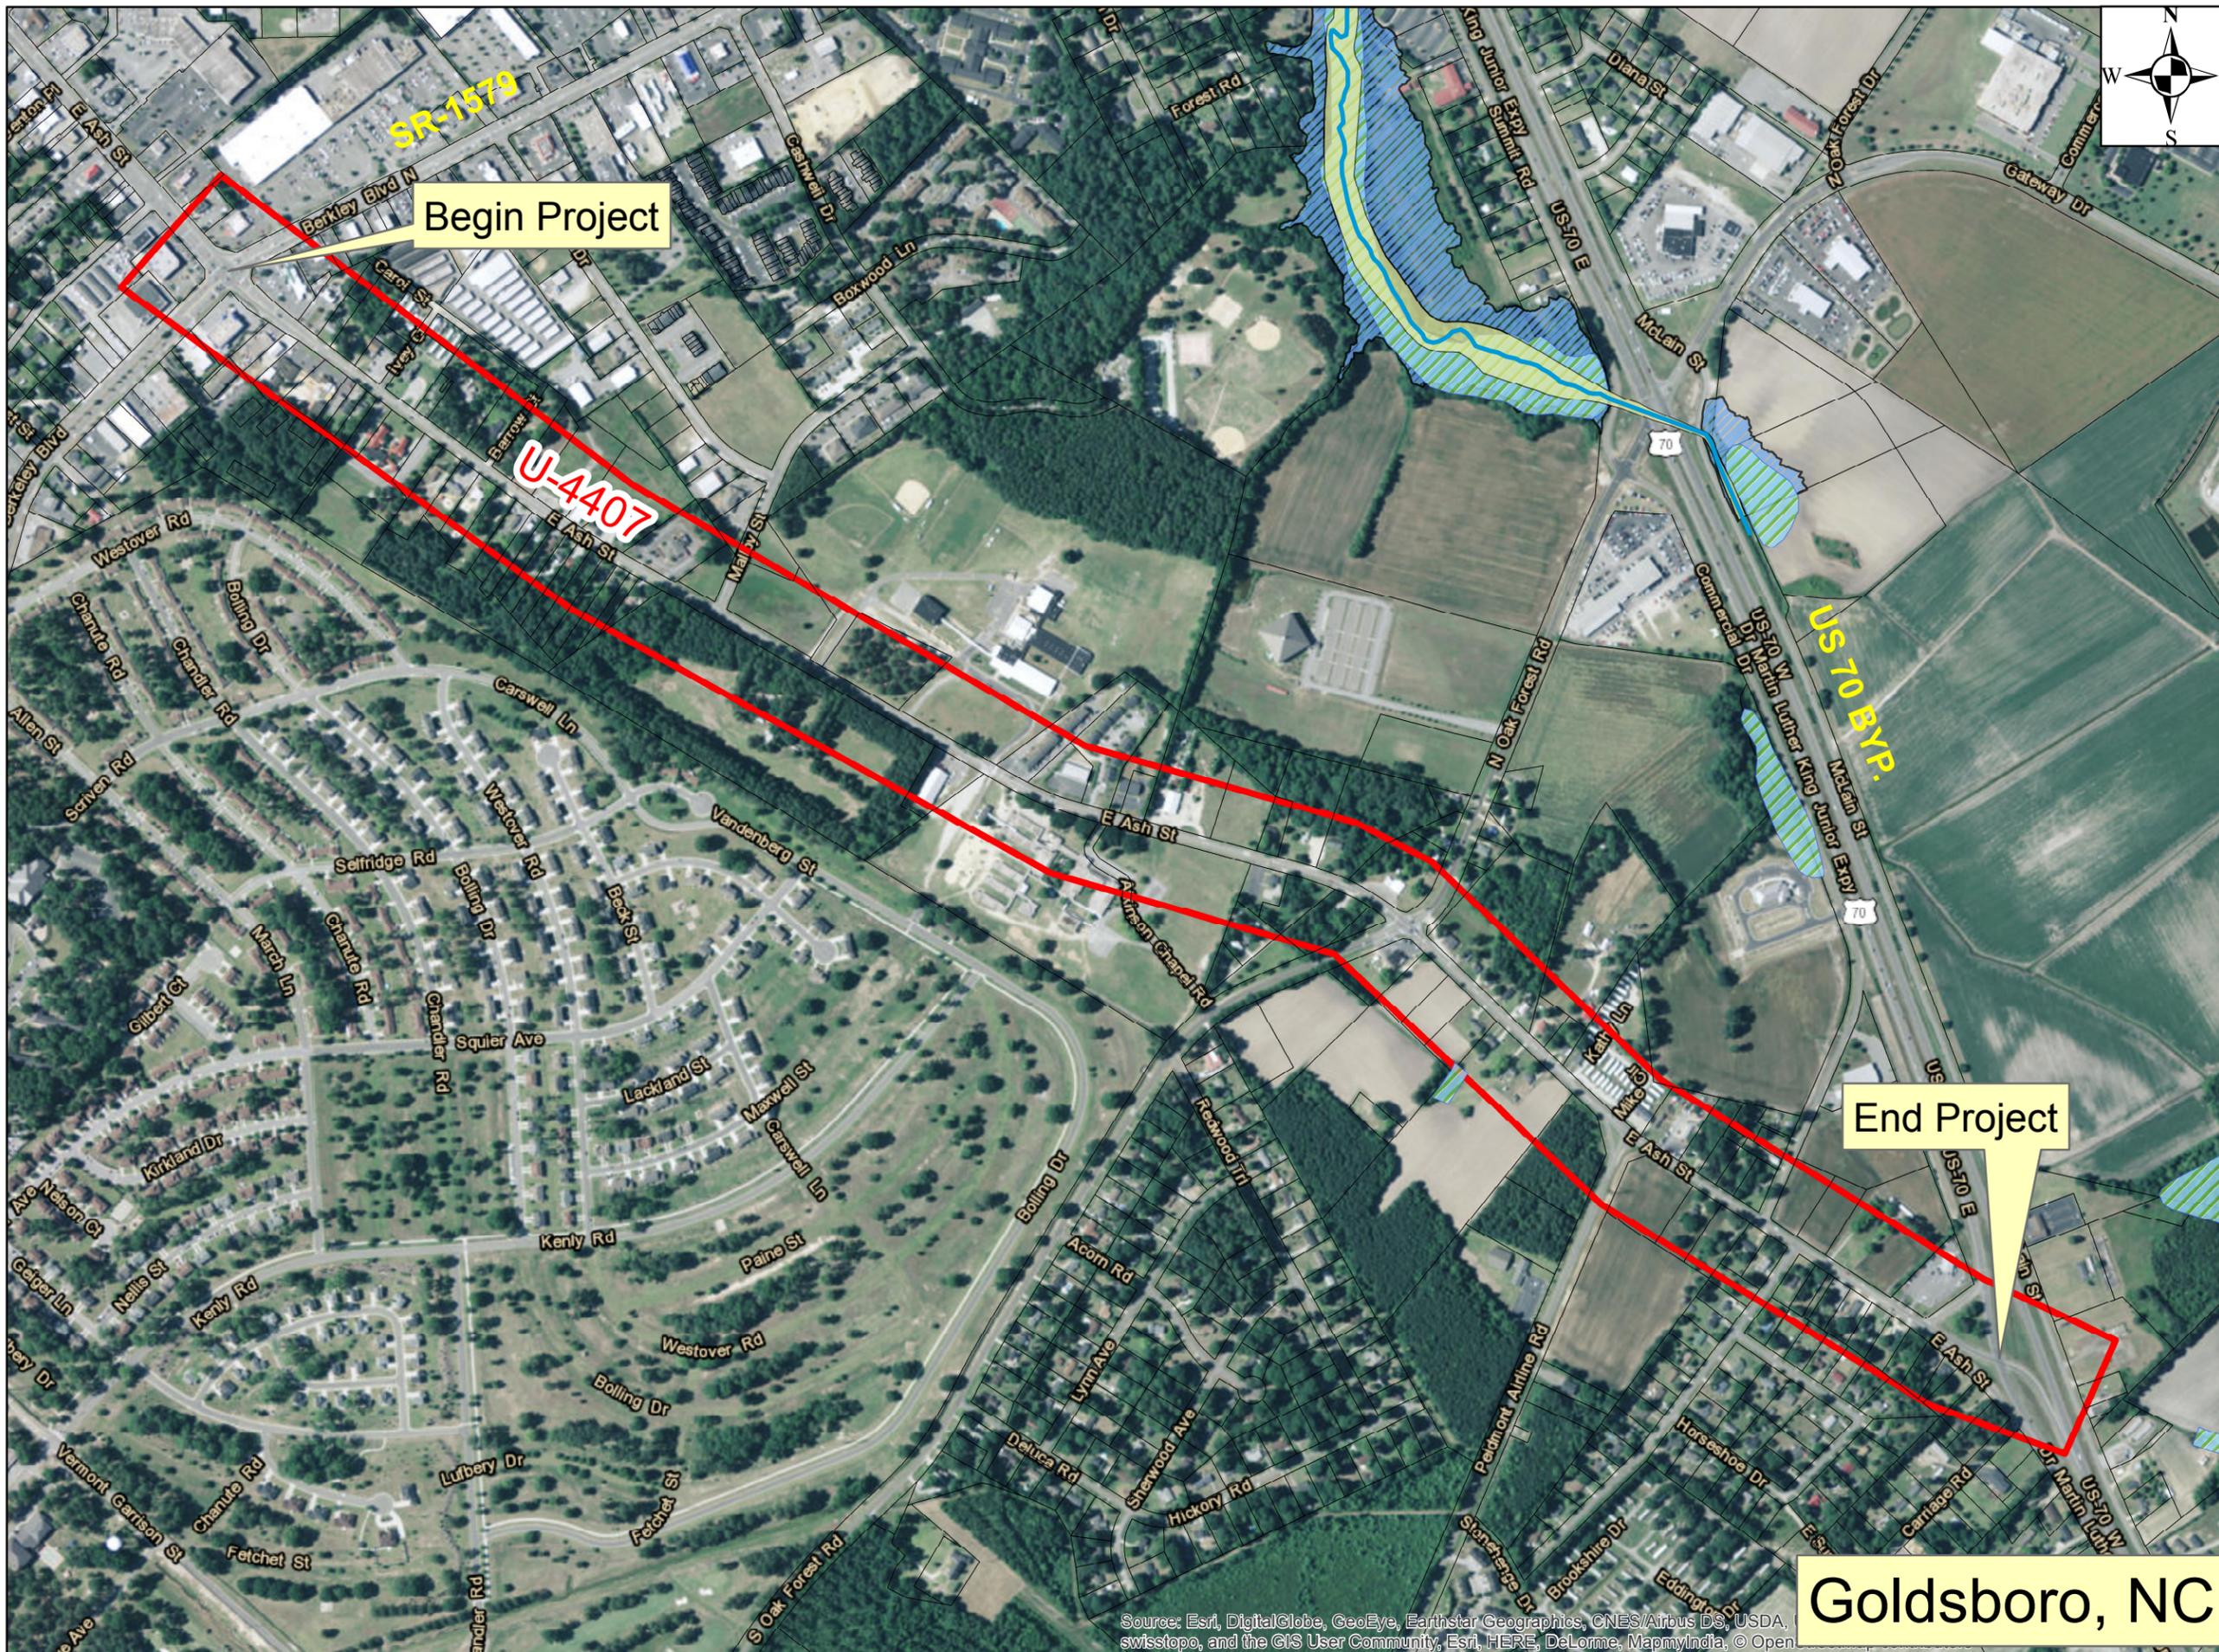


NORTH CAROLINA DEPARTMENT OF TRANSPORTATION
 DIVISION OF HIGHWAYS
 PROJECT DEVELOPMENT AND ENVIRONMENTAL ANALYSIS UNIT

ENVIRONMENTAL FEATURE MAP
 US 70 BUSINESS (E ASH ST) FROM SR 1579 (BERKELEY BLVD) EAST TO US 70 BYPASS

GOLDSBORO WAYNE COUNTY STIP PROJECT U-4407

Legend

- U-4407 Study Area
- Parcel Boundary
- Streams
- NWI Wetlands
- 100-Year Floodplain
- Floodway

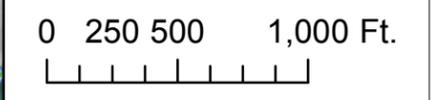

Goldsboro, NC

Figure 2

Source: Esri, DigitalGlobe, GeoEye, Earthstar Geographics, CNES/Airbus DS, USDA, swisstopo, and the GIS User Community, Esri, HERE, DeLorme, MapmyIndia, © Open



Begin Project

US 70 Business (East Ash Street) at SR 1579 (Berkeley Boulevard) facing west toward intersection



Begin Project

US 70 Business (East Ash Street) at SR 1579 (Berkeley Boulevard) facing east



**End Project
US 70 Business (East Ash Street) at US 70 Bypass facing east**



**End Project
US 70 Business (East Ash Street) at US 70 Bypass facing west**