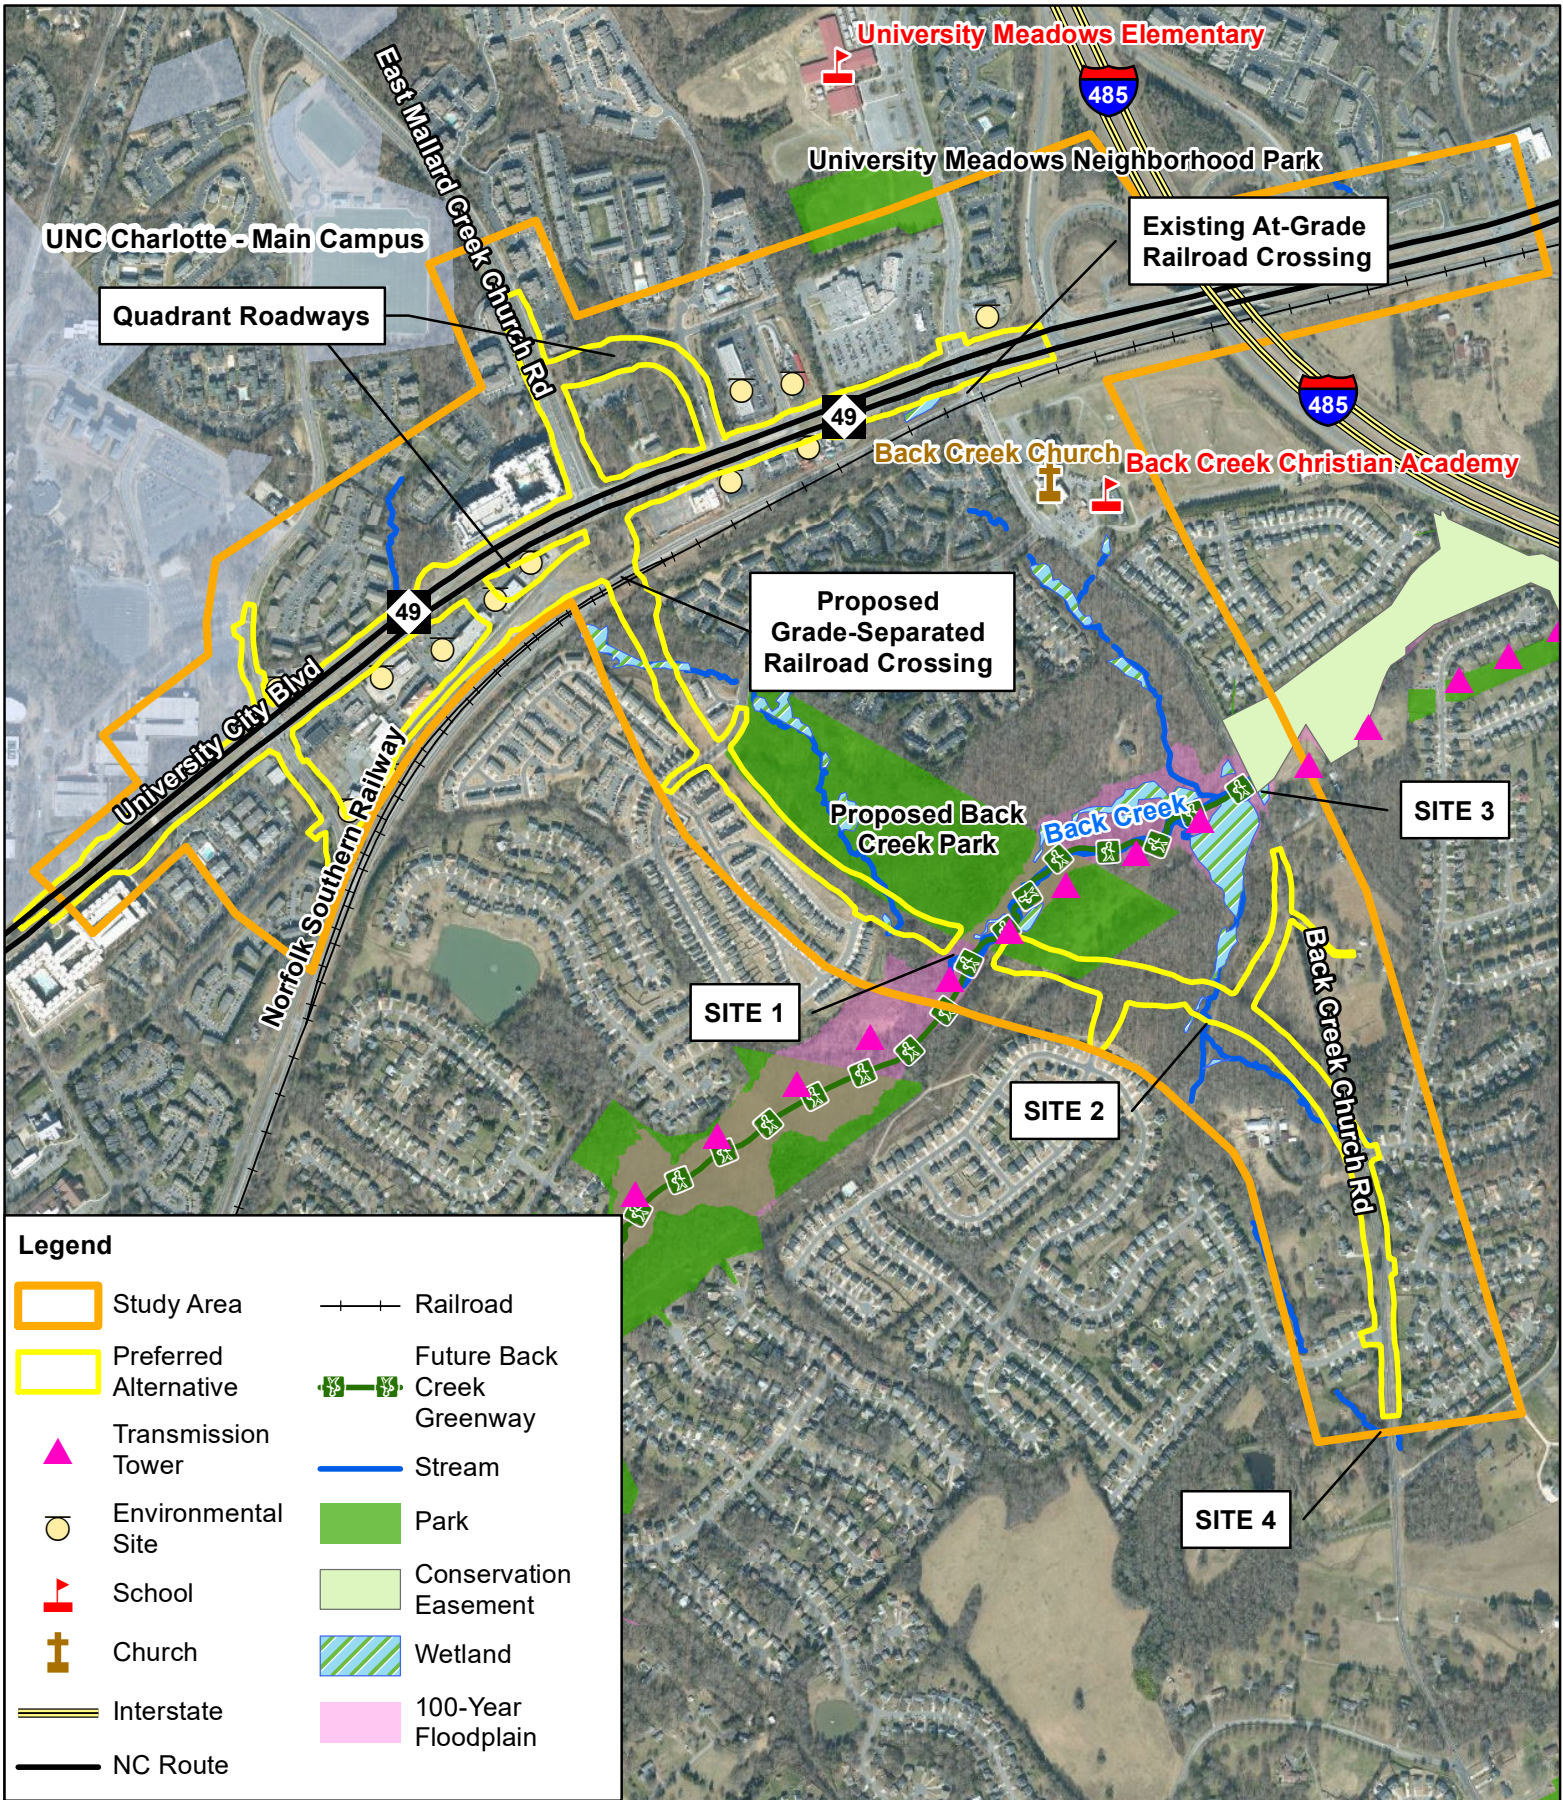
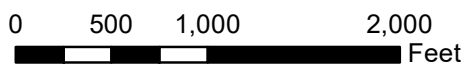
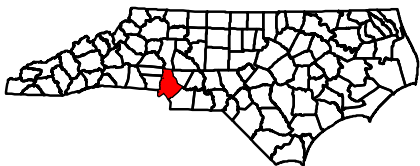
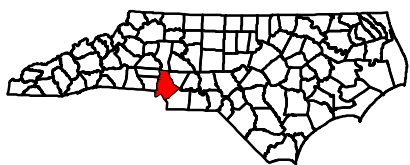
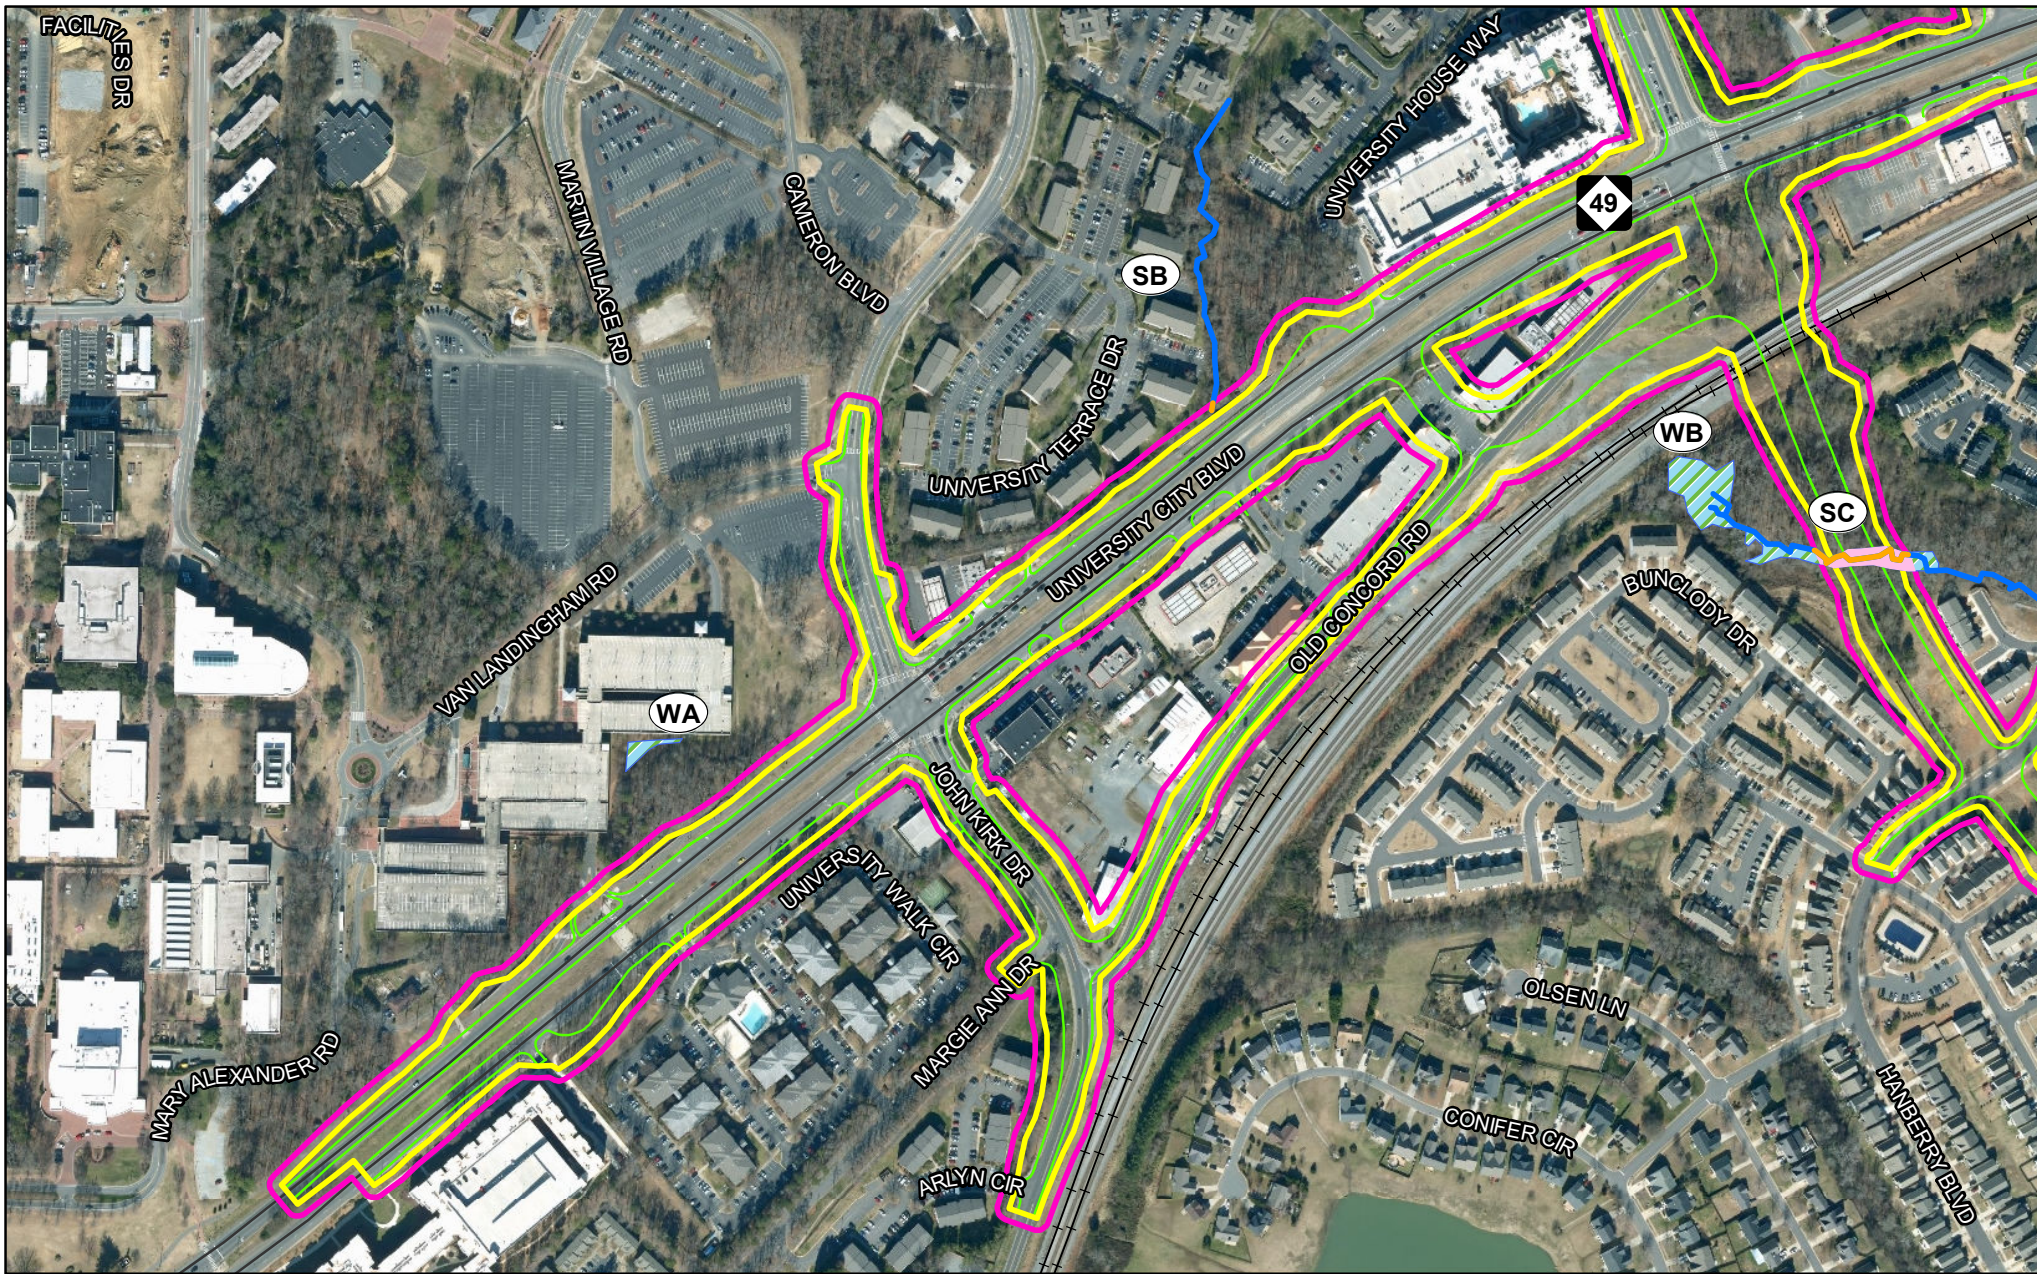


Figure 1:
Project Location Map
 NC 49 Widening and Back Creek
 Church Road Realignment
 STIP Project U-5768
 Charlotte, Mecklenburg County

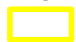











**FIGURE 2 – Preferred Alternative
STIP U-5768
NC 49 Widening and Back Creek
Church Road Realignment
Charlotte, Mecklenburg County
June 2021**





Legend

- | | |
|---|---|
|  Slope Stake Limits |  Jurisdictional Wetland |
|  Slope Stake Limits plus 25 feet |  Impacted Wetland |
|  Proposed Edge of Travel |  Interstate |
|  Jurisdictional Stream |  NC Route |
|  Impacted Stream |  Railroad |

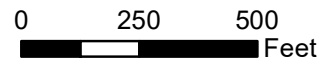
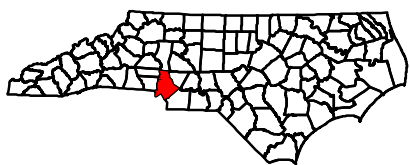
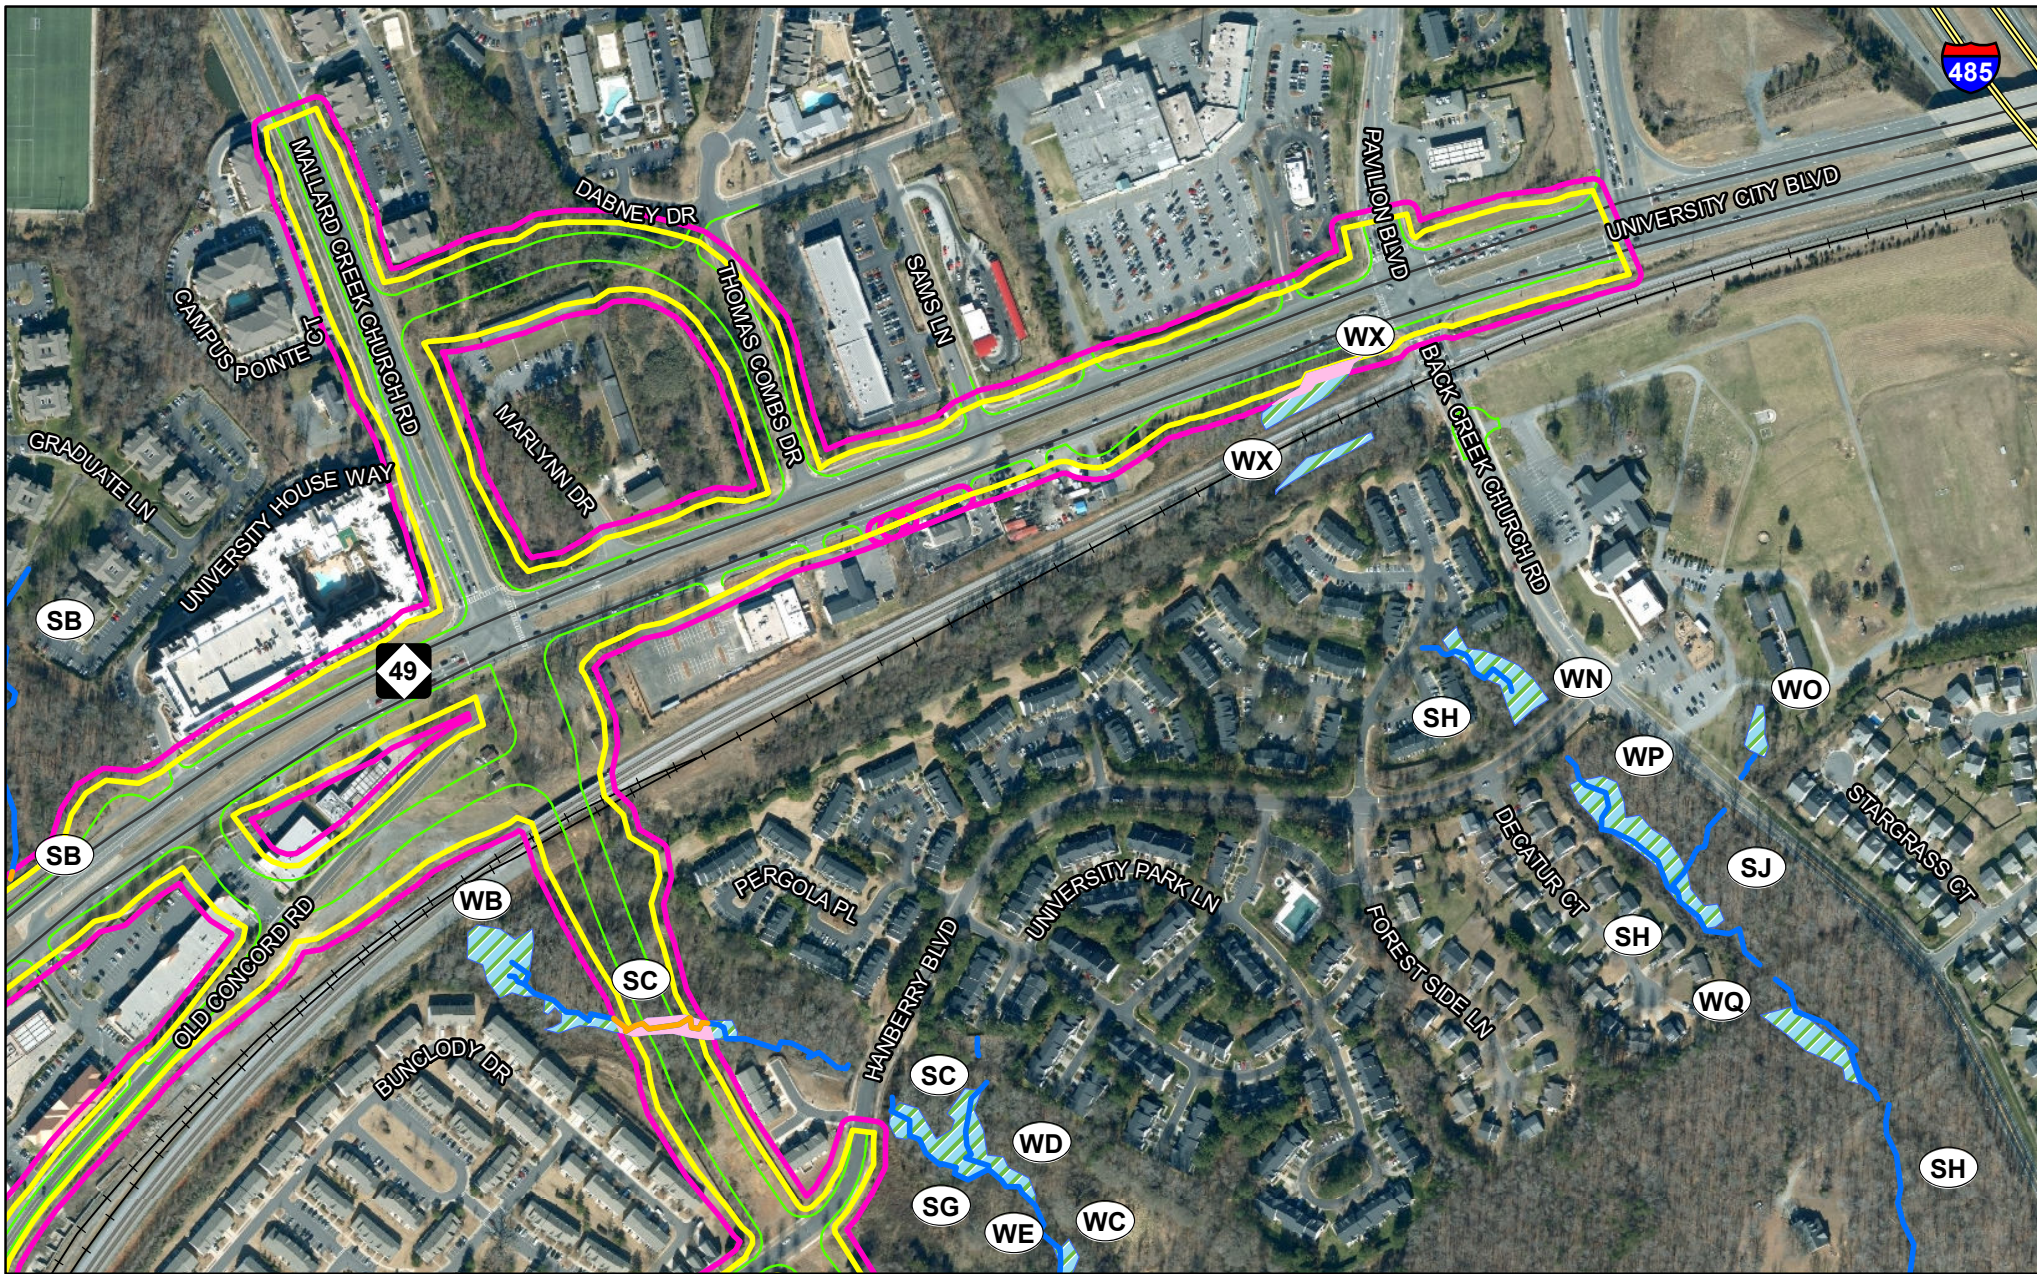









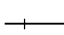


Figure 3
Jurisdictional Features Map
 CP 4A Design (June 2021)
 STIP U-5768
 Charlotte, Mecklenburg County

Sources: NCDOT, NCOneMap,
 City of Charlotte, Mecklenburg Co.
 HNTB Corporation. 2021.



Legend

- | | |
|---|---|
|  Slope Stake Limits |  Jurisdictional Wetland |
|  Slope Stake Limits plus 25 feet |  Impacted Wetland |
|  Proposed Edge of Travel |  Interstate |
|  Jurisdictional Stream |  NC Route |
|  Impacted Stream |  Railroad |

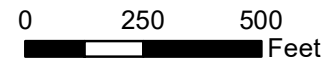
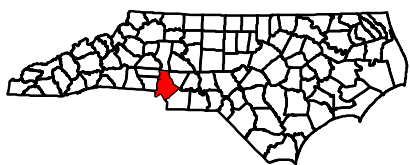
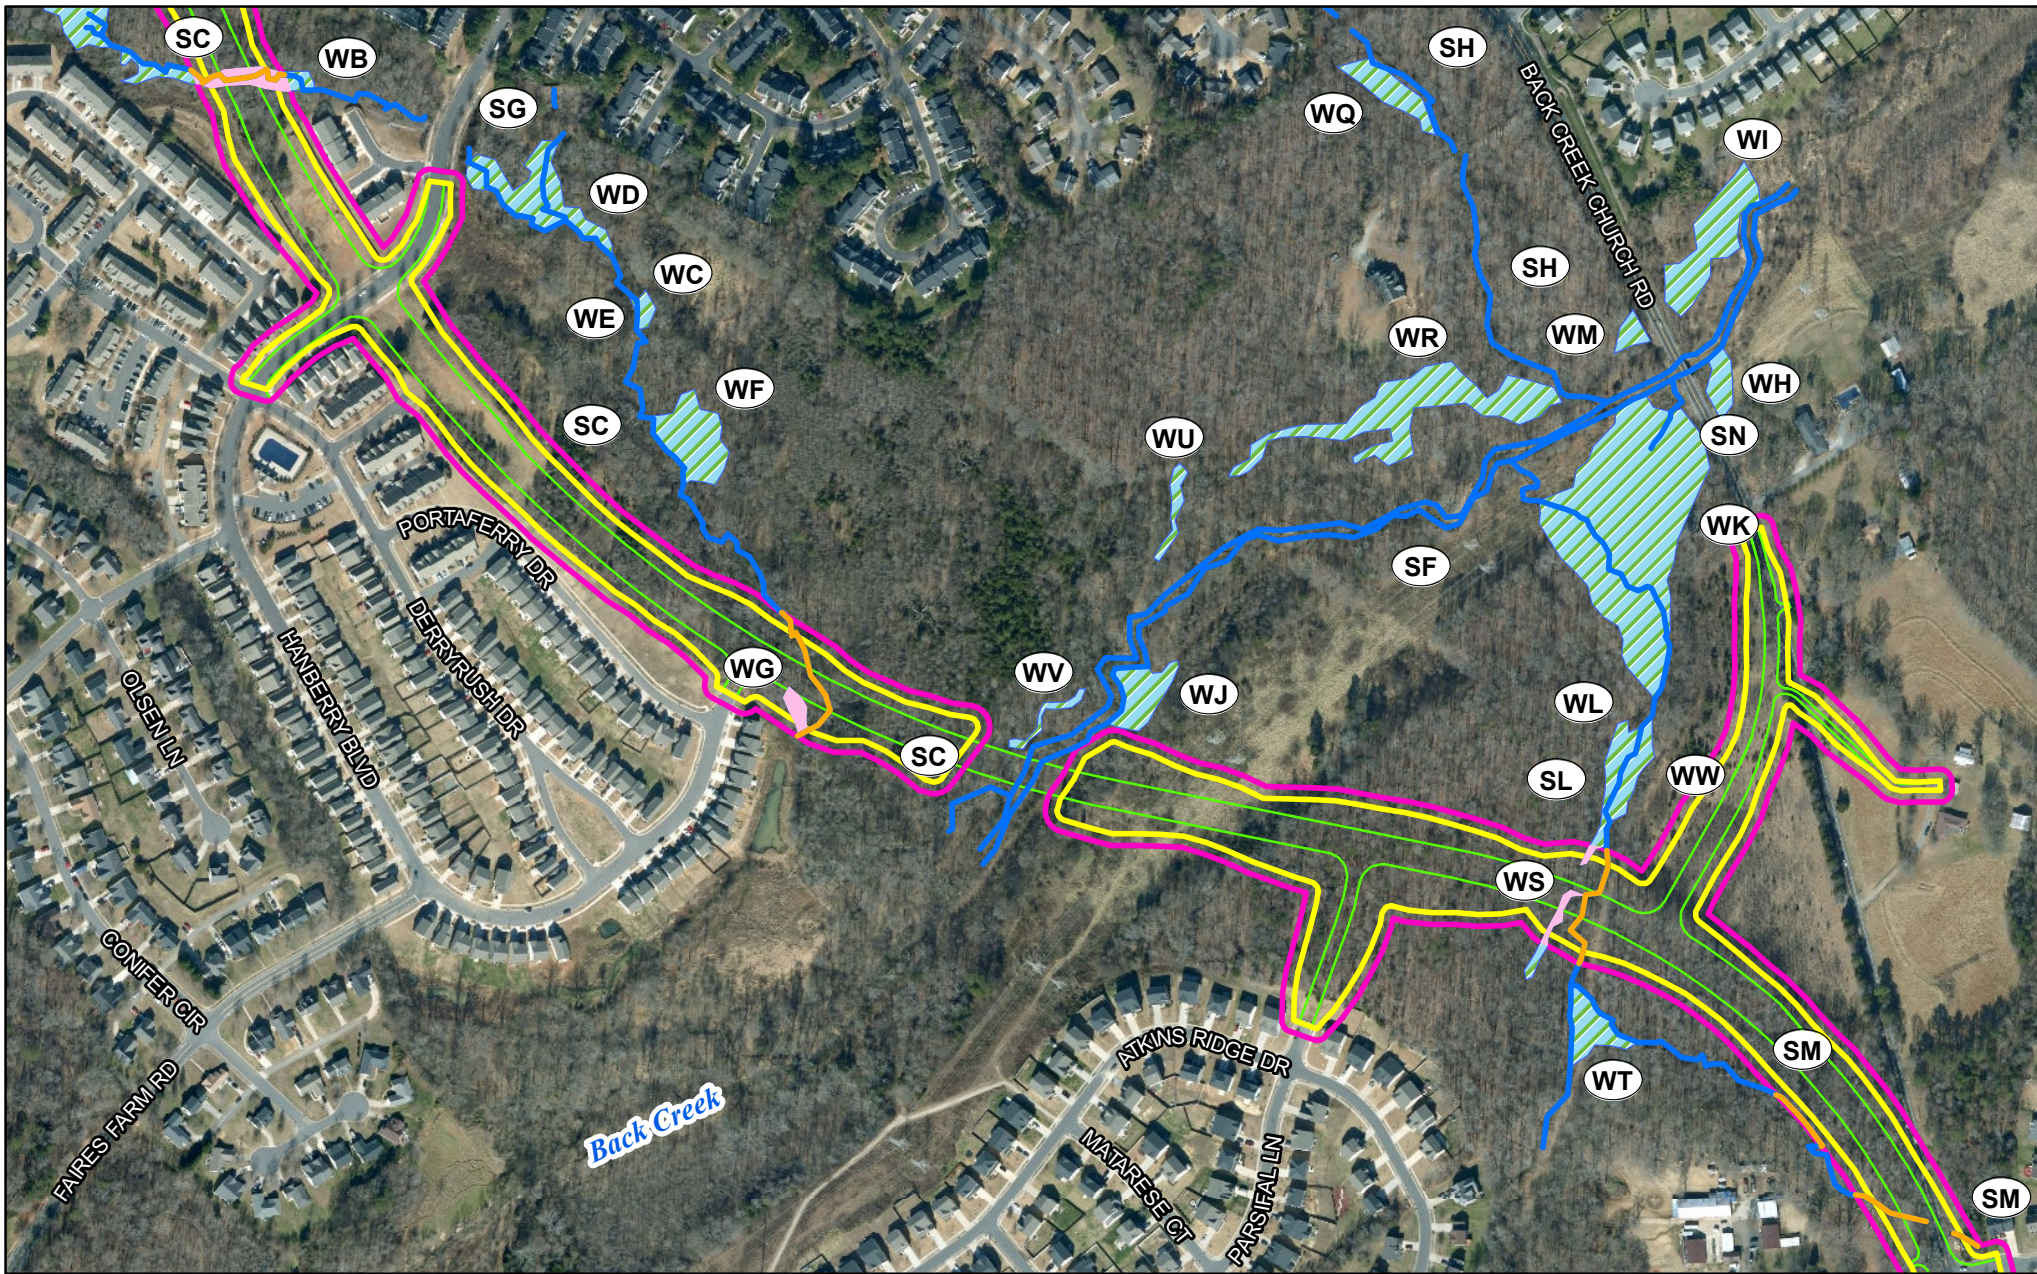


Figure 3
Jurisdictional Features Map
 CP 4A Design (June 2021)
 STIP U-5768
 Charlotte, Mecklenburg County

Sources: NCDOT, NCOneMap,
 City of Charlotte, Mecklenburg Co.
 HNTB Corporation. 2021.



Legend

- | | |
|---------------------------------|------------------------|
| Slope Stake Limits | Jurisdictional Wetland |
| Slope Stake Limits plus 25 feet | Impacted Wetland |
| Proposed Edge of Travel | Interstate |
| Jurisdictional Stream | NC Route |
| Impacted Stream | Railroad |

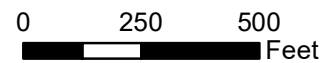
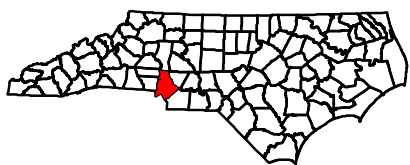
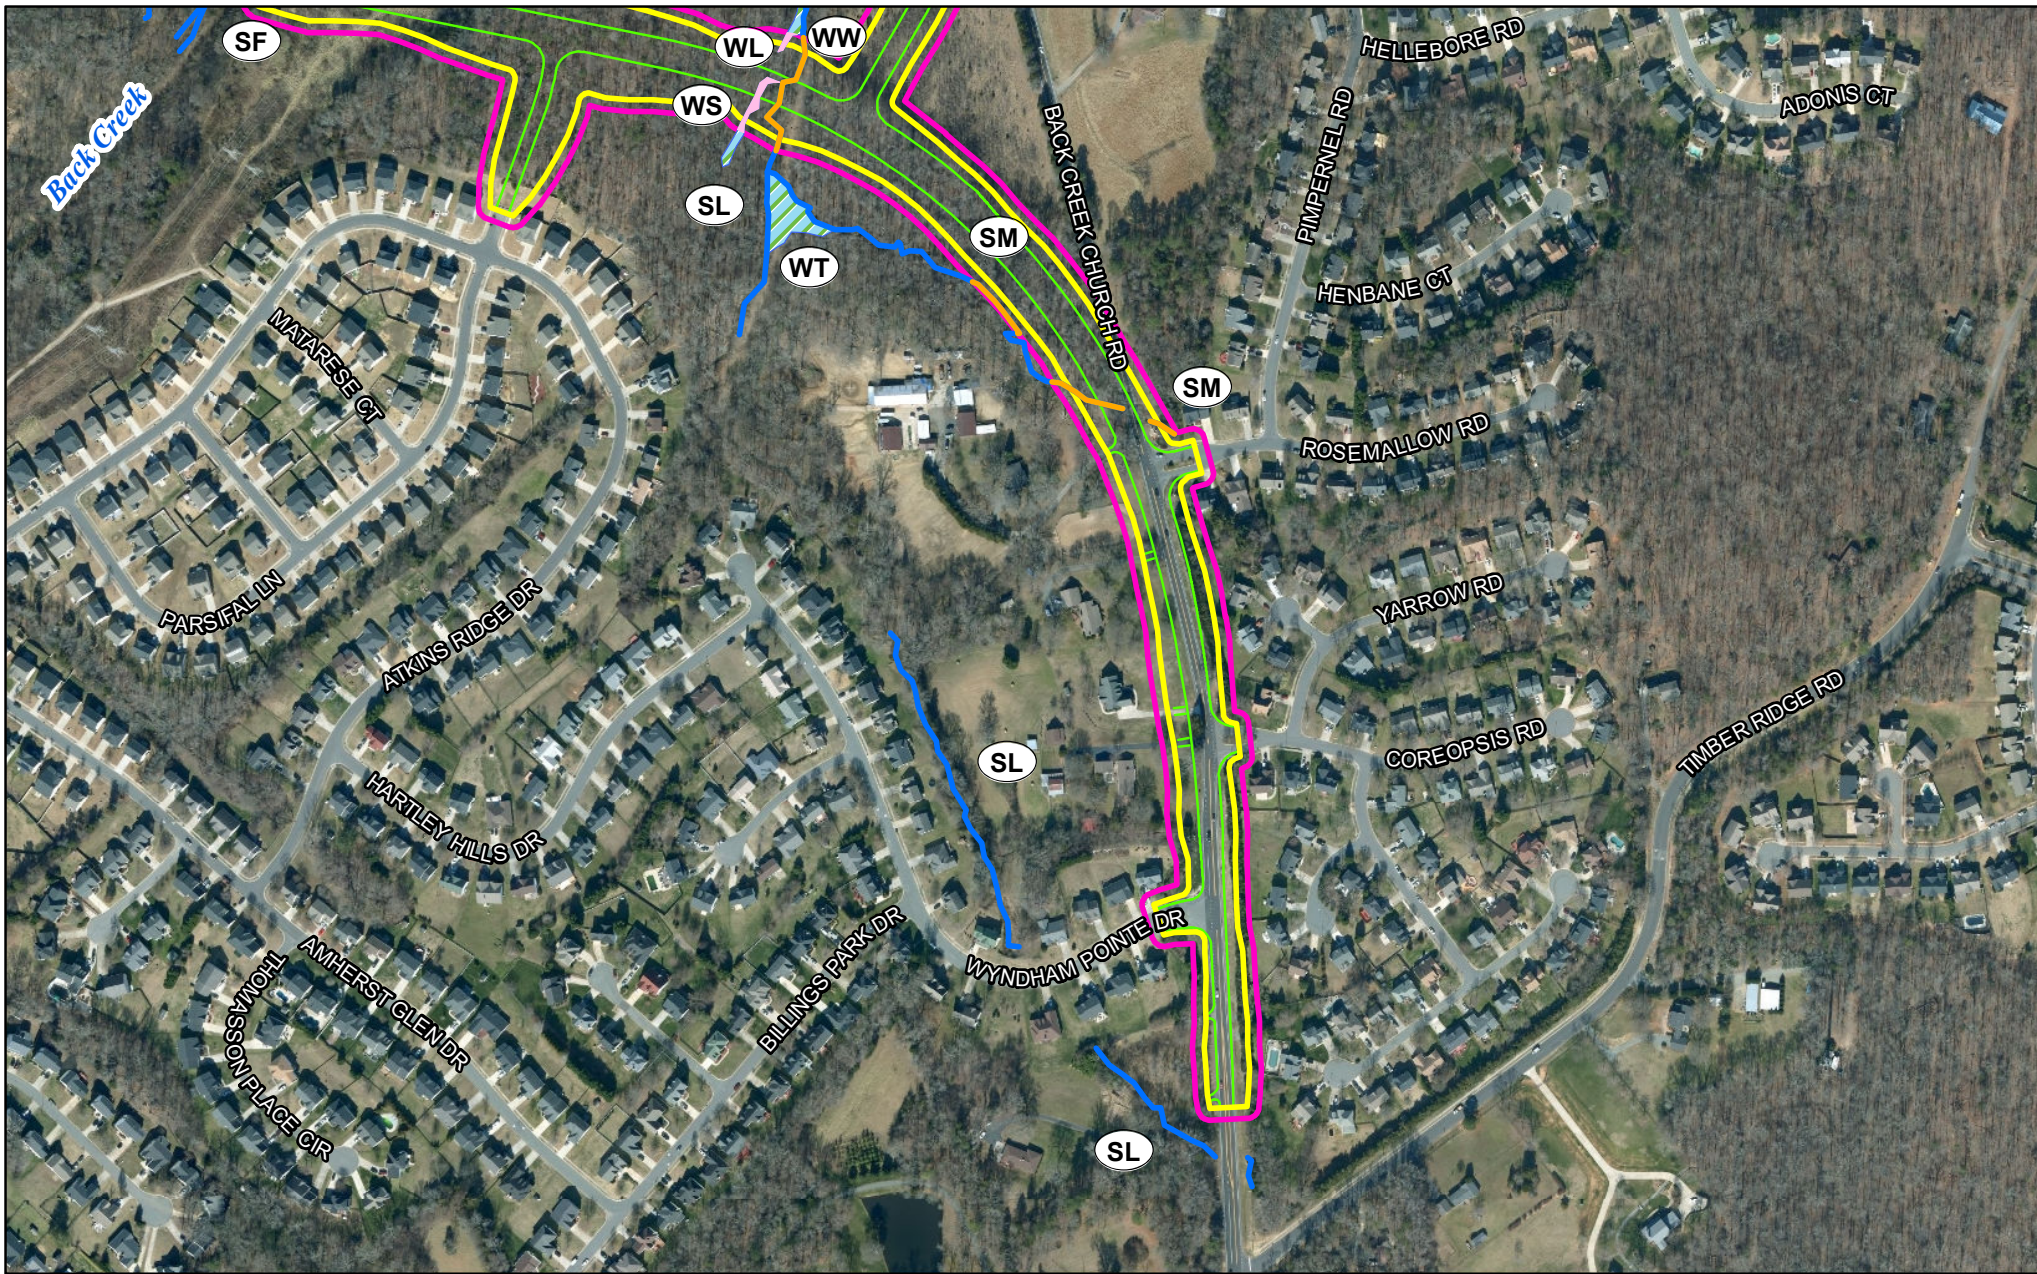
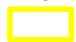











Figure 3
Jurisdictional Features Map
 CP 4A Design (June 2021)
 STIP U-5768
 Charlotte, Mecklenburg County

Sources: NCDOT, NCOneMap,
 City of Charlotte, Mecklenburg Co.
 HNTB Corporation. 2021.



Legend

- | | |
|---|---|
|  Slope Stake Limits |  Jurisdictional Wetland |
|  Slope Stake Limits plus 25 feet |  Impacted Wetland |
|  Proposed Edge of Travel |  Interstate |
|  Jurisdictional Stream |  NC Route |
|  Impacted Stream |  Railroad |

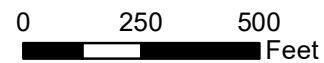
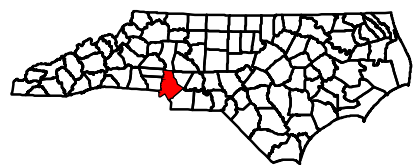




 


Figure 3
Jurisdictional Features Map
 CP 4A Design (June 2021)
 STIP U-5768
 Charlotte, Mecklenburg County

Sources: NCDOT, NCOneMap,
 City of Charlotte, Mecklenburg Co.
 HNTB Corporation. 2021.



Legend

-  Slope Stake Limits
-  Proposed Edge of Travel
-  Park Impacts
-  Proposed Park
-  Railroad

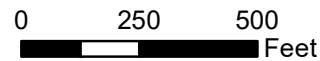


Figure 4
Back Creek Park Impacts Map
 CP 4A Design (June 2021)
 STIP U-5768
 Charlotte, Mecklenburg County

Sources: NCDOT, NOneMap,
 City of Charlotte, Mecklenburg Co.
 HNTB Corporation. 2021.