


**Figure 2 - Study Area Revision**

May 2018

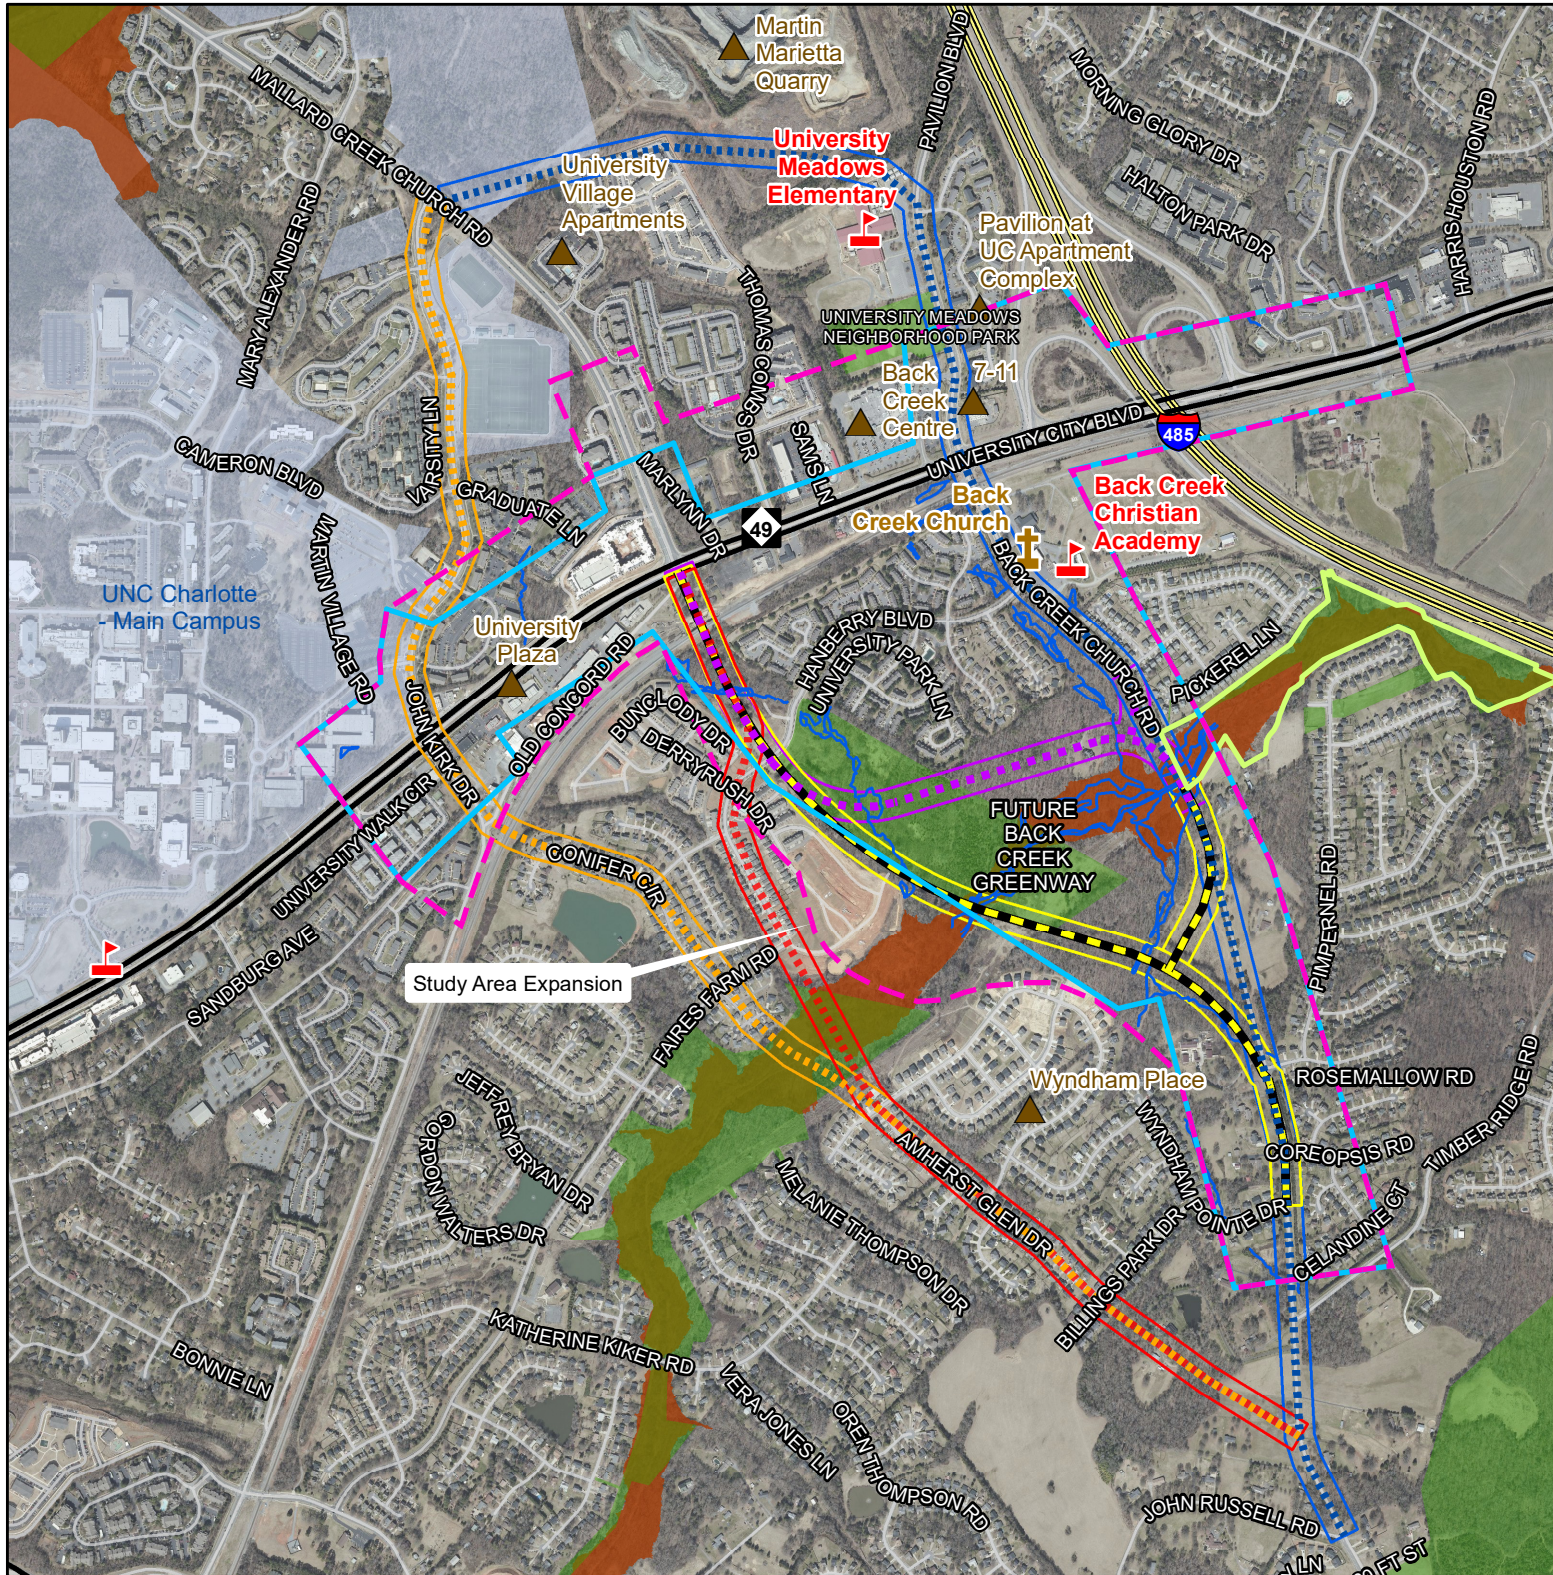

**Legend**

- U-5768 Study Area (Original Surveys)
- - - U-5768 Study Area (Proposed Expansion)
- Church
- School
- Other Referenced Place
- Proposed County Park
- UNC Charlotte
- WEX File Features
- 100-Yr Floodplain (FEMA)
- NCDOT Mitigation Site
- Interstate
- NC Route
- Road
- - - Purple Option (new)
- Purple Option 200' Buffer
- - - Orange Option (revised)
- Orange Option 200' Buffer
- - - Red Option (new)
- Red Option 200' Buffer
- - - Blue Option
- Blue Option 200' Buffer
- ECR Preferred Option
- ECR Preferred Option 200' Buffer

