


FRIDAY CENTER TWO LEG CFI OPTION
SHEET 5 OF 6

CONCEPTUAL DESIGN PLANS SUBJECT TO CHANGE WITHOUT NOTICE DATE PRINTED <u>2/7/2018</u> TRANSMITTED BY <u>AECOM</u> SCALE <u>1" = 100'</u>	STIP PROJECT U-5774 ORANGE/DURHAM COUNTY SEGMENT 1
--	--

Printed at 100%
 Check at: **AECOM**
 NO FILED, CHECK NOTED
 2018-02-07 10:00 AM
 2018-02-07 10:00 AM

DOCUMENT NOT CONSIDERED FINAL
UNLESS ALL SIGNATURES COMPLETED

MATCHLINE SEE SEGMENT 1 SHEET 1 / 3

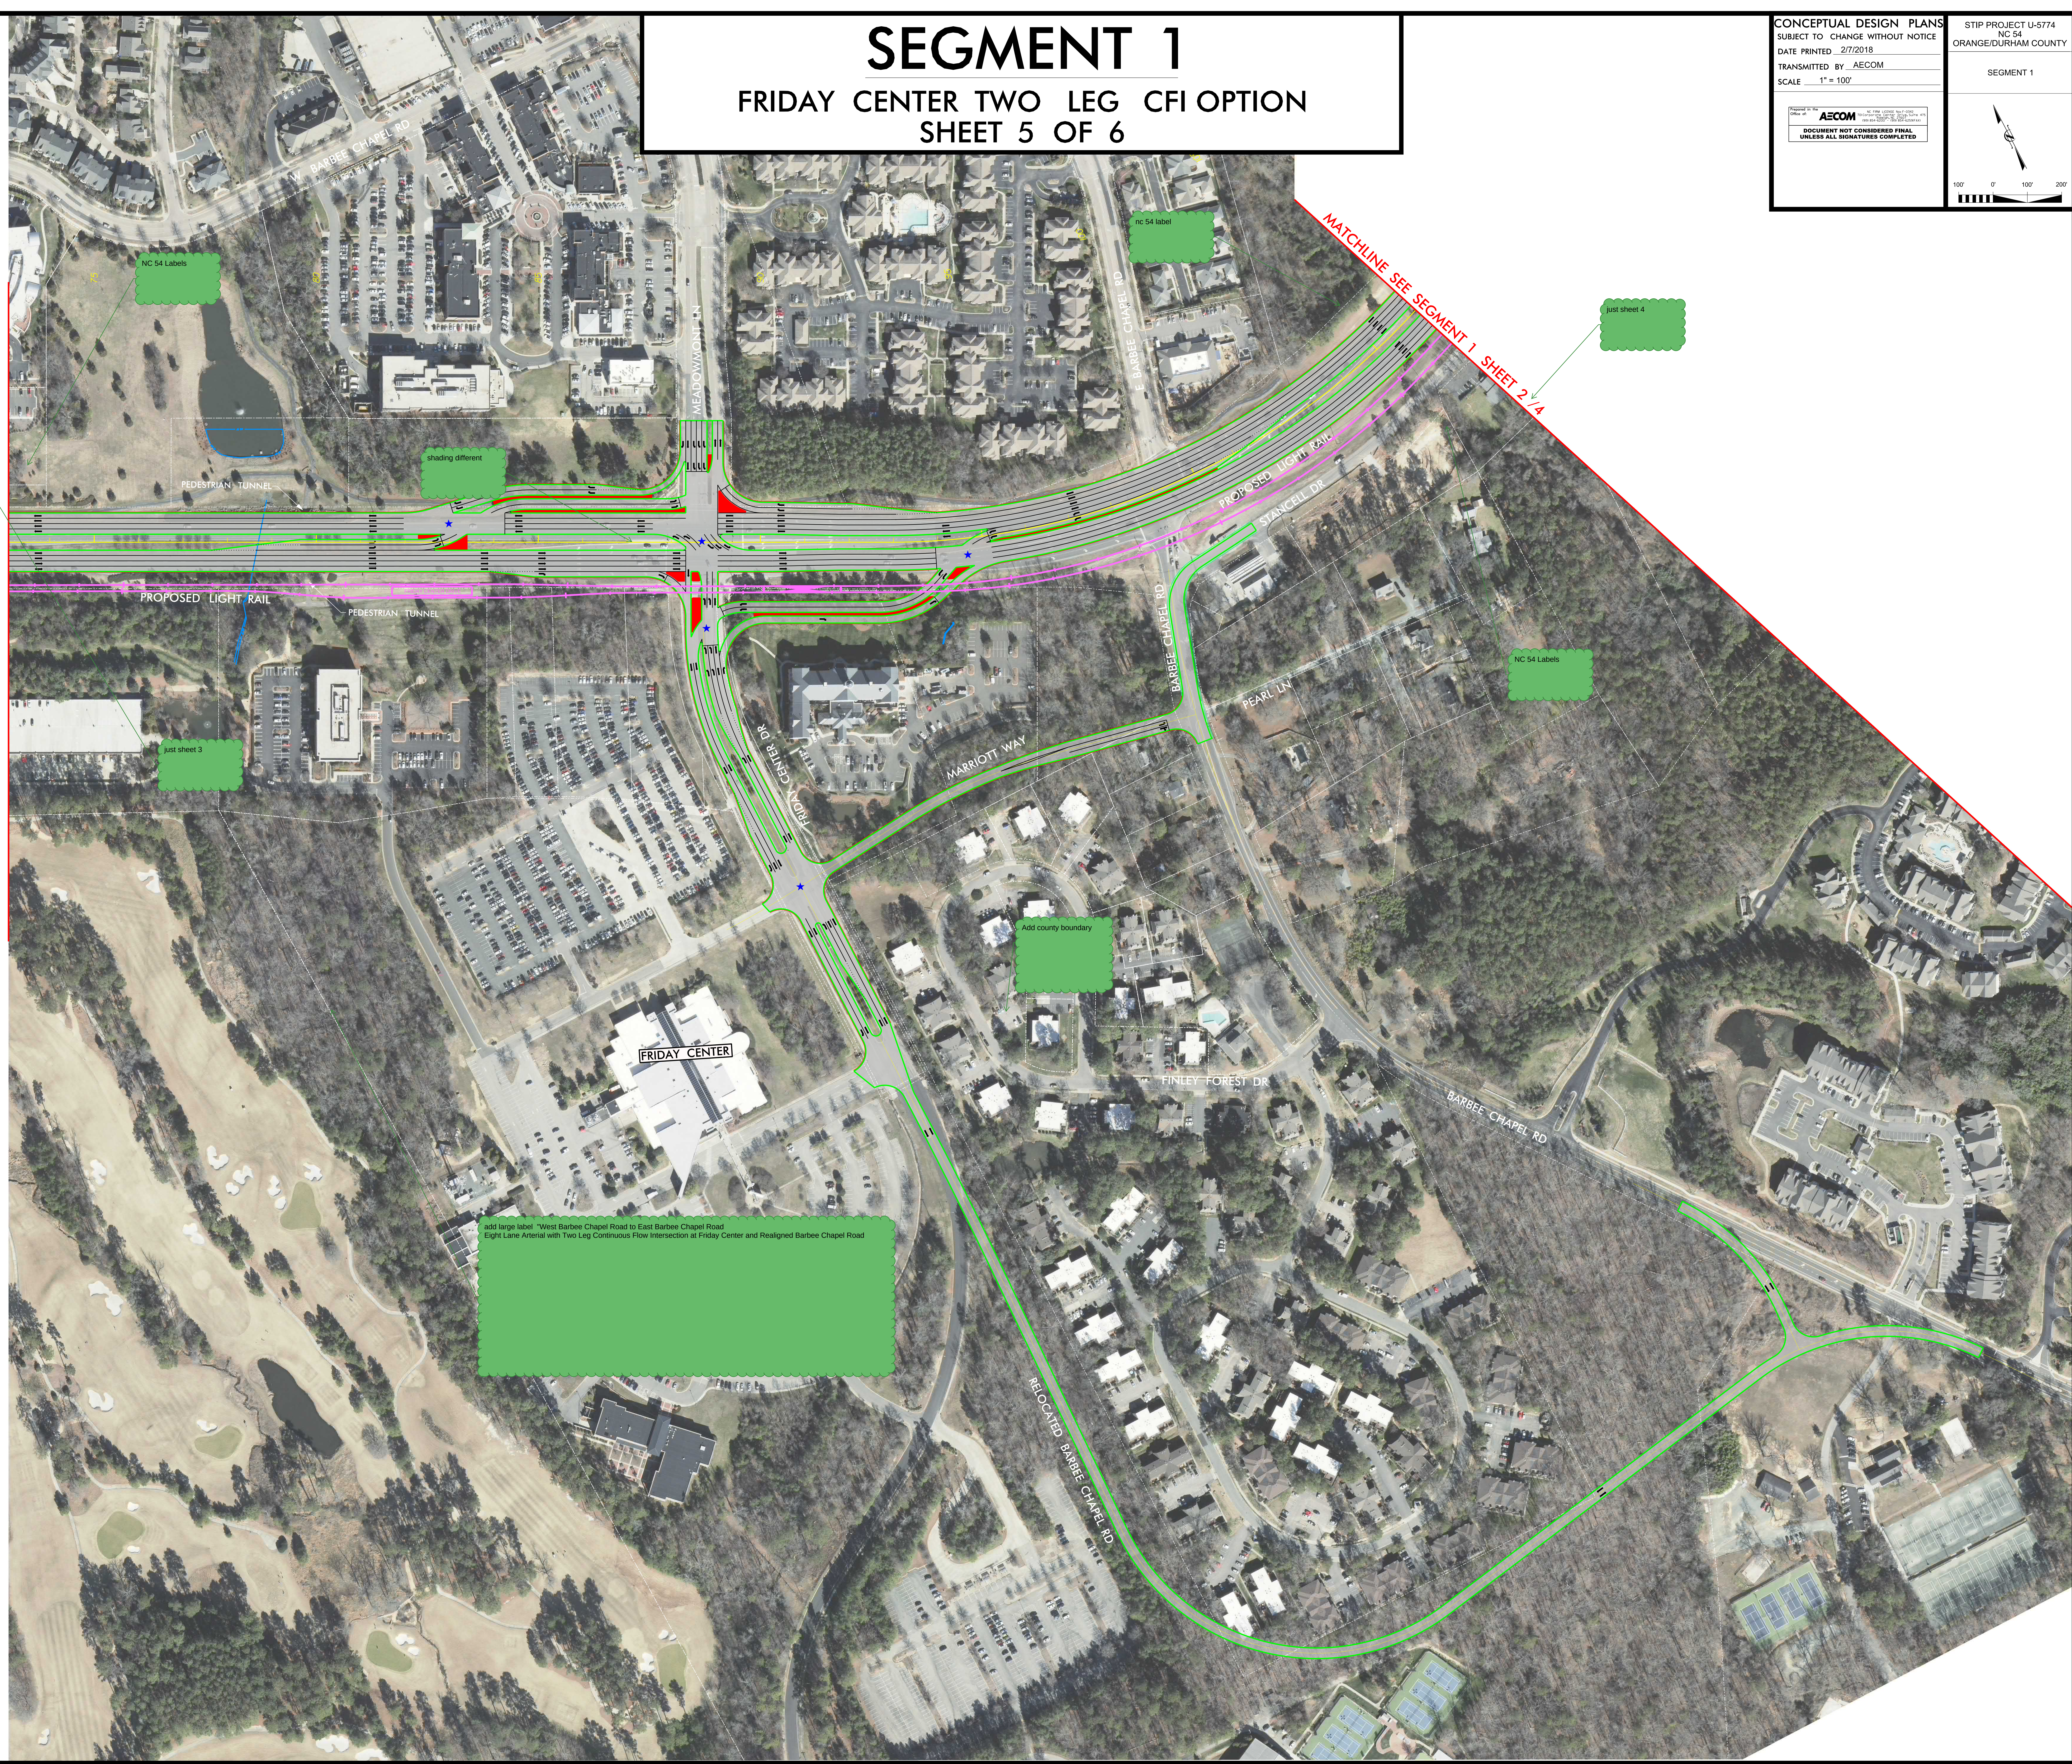

SEGMENT 1

BARBEE CHAPEL RD INTERCHANGE OPTION SHEET 6 OF 6

CONCEPTUAL DESIGN PLANS
SUBJECT TO CHANGE WITHOUT NOTICE
DATE PRINTED 2/7/2018
TRANSMITTED BY AECOM
SCALE 1" = 100'

STIP PROJECT U-5774
NC 54
ORANGE/DURHAM COUNTY
SEGMENT 1

MATCHLINE SEE
SEGMENT 1 SHEET 1 / 3

MATCHLINE SEE
SEGMENT 1 SHEET 2 / 4

BARBEE CHAPEL ROAD INTERCHANGE
AT NC 54
SIX LANE ARTERIAL PARTIAL TRUMPET
INTERCHANGE AT BARBEE CHAPEL ROAD
WITH SUPERSTREET AT FRIDAY CENTER

