

# SEGMENT 1


## FRIDAY CENTER TWO LEG CFI OPTION SHEET 5 OF 6

CONCEPTUAL DESIGN PLANS  
SUBJECT TO CHANGE WITHOUT NOTICE  
DATE PRINTED 2/9/2018  
TRANSMITTED BY AECOM  
SCALE 1" = 100'

STIP PROJECT U-5774  
NC 54  
ORANGE/DURHAM COUNTY  
SEGMENT 1

Prepared by the  
**AECOM**  
PRELIMINARY PLANS  
DO NOT USE FOR CONSTRUCTION

MATCHLINE SEE SEGMENT 1 SHEET 3

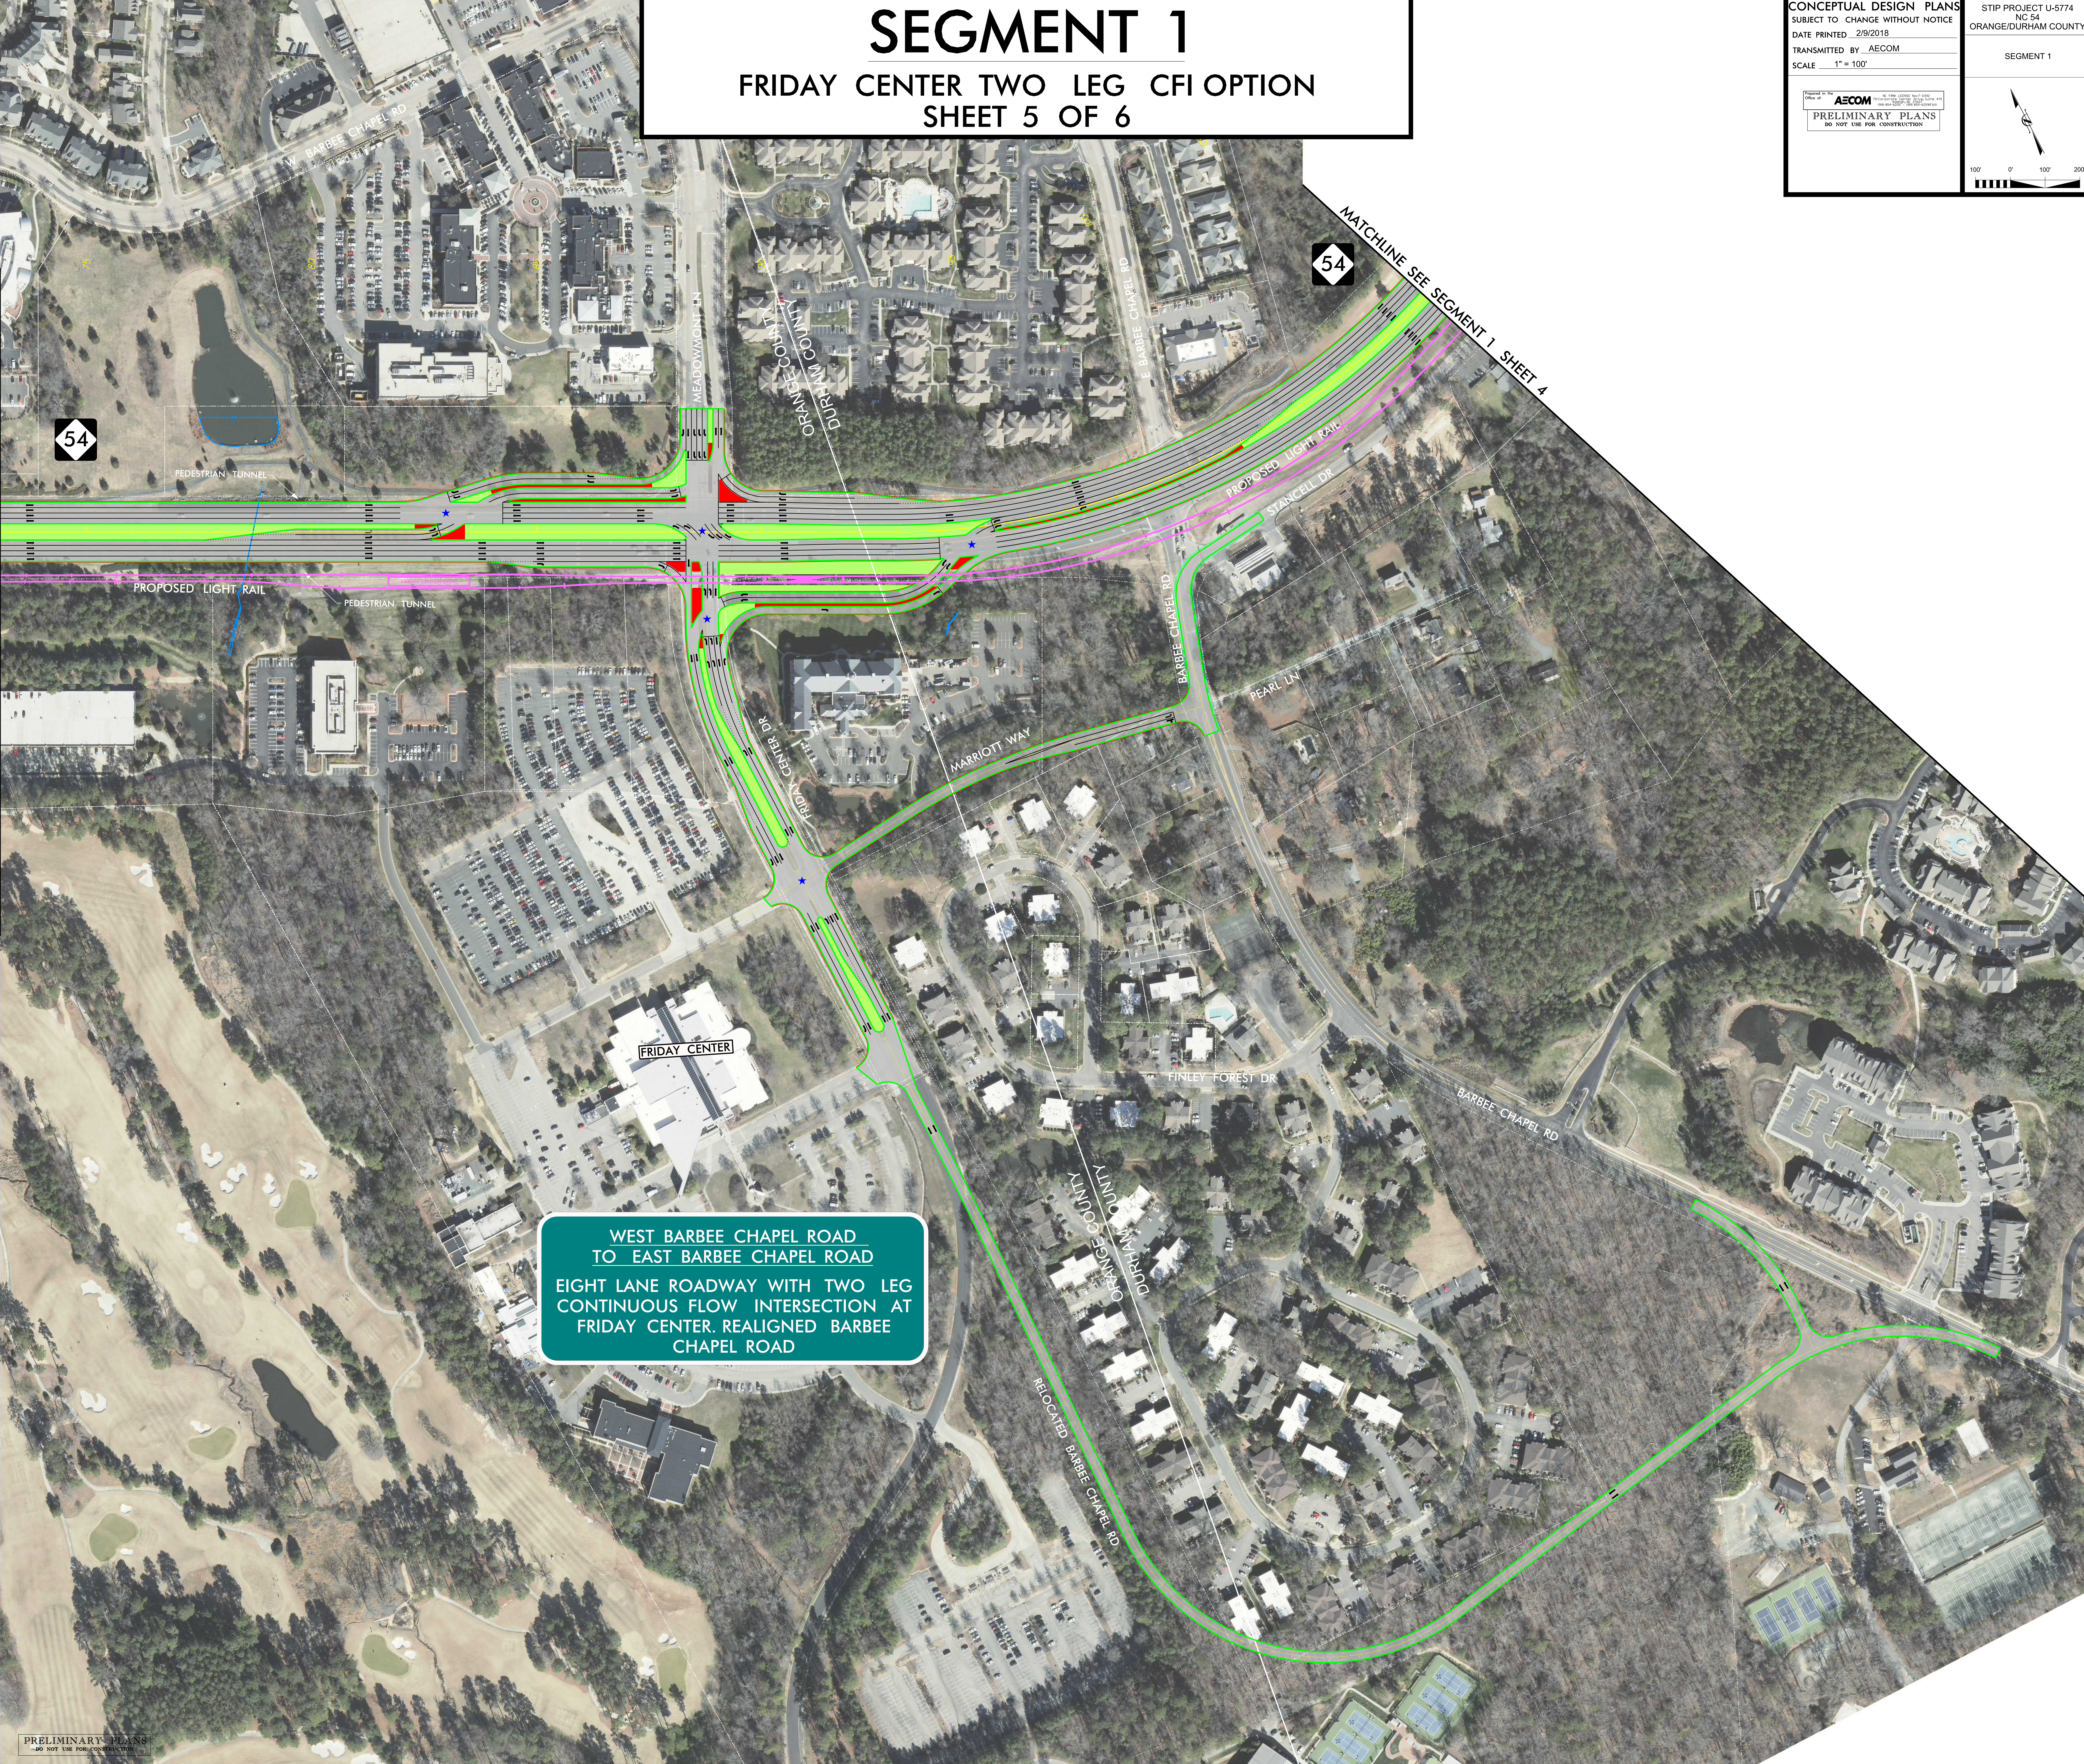

# SEGMENT 1

## BARBEE CHAPEL RD INTERCHANGE OPTION SHEET 6 OF 6

CONCEPTUAL DESIGN PLANS  
SUBJECT TO CHANGE WITHOUT NOTICE  
DATE PRINTED 2/9/2018  
TRANSMITTED BY AECOM  
SCALE 1" = 100'

STIP PROJECT U-5774  
NC 54  
ORANGE/DURHAM COUNTY  
SEGMENT 1

AECOM  
PRELIMINARY PLANS  
DO NOT USE FOR CONSTRUCTION

MATCHLINE SEE  
SEGMENT 1 SHEET 1 / 3

MATCHLINE SEE  
SEGMENT 1 SHEET 2 / 4

BARBEE CHAPEL ROAD INTERCHANGE  
AT NC 54  
SIX LANE ROADWAY PARTIAL TRUMPET  
INTERCHANGE AT BARBEE CHAPEL ROAD  
WITH SUPERSTREET AT FRIDAY CENTER

