



5/26/20

U-5949
NC-210 WIDENING
ROLLPLOT 1


SOUTH CAROLINA
DEPARTMENT OF TRANSPORTATION
SULLY COUNTY

PLANS PREPARED BY
SUMMIT
NC FIRM LICENSE No. C-5176
1001 South Stone Summit
Raleigh, NC 27609
(919) 732-2000
(919) 732-6676 (FAX)


- LEGEND
- EXISTING PROPERTY LINES
 - PROPOSED EDGE OF TRAVEL
 - PROPOSED CURB AND GUTTER
 - PROPOSED PAVED SHOULDER
 - PROPOSED FILL LIMITS
 - PROPOSED CUTLIMITS
 - PROPOSED MONOLITHIC ISLAND
 - PROPOSED SIDEWALK
 - PROPOSED MULTI-USE PATH

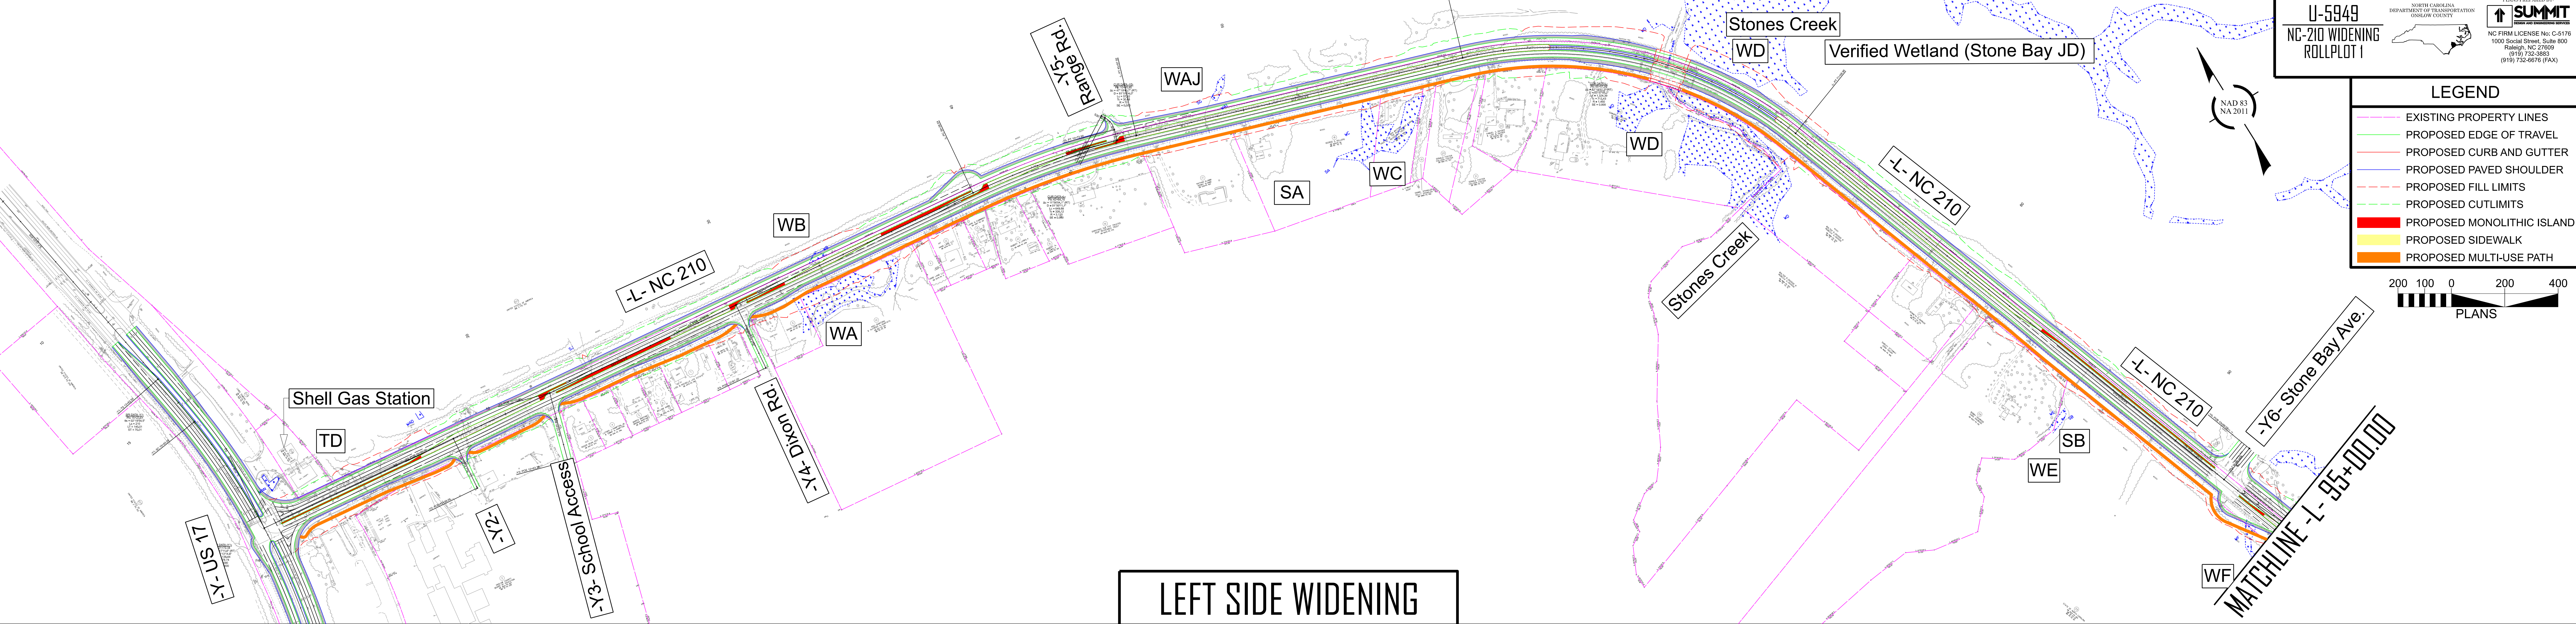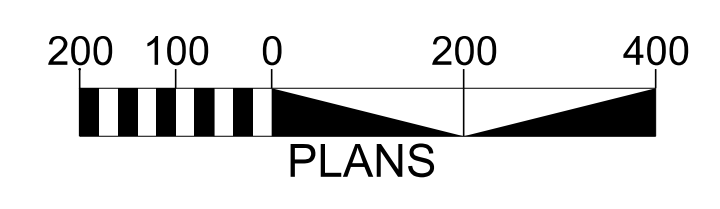

LEFT SIDE WIDENING

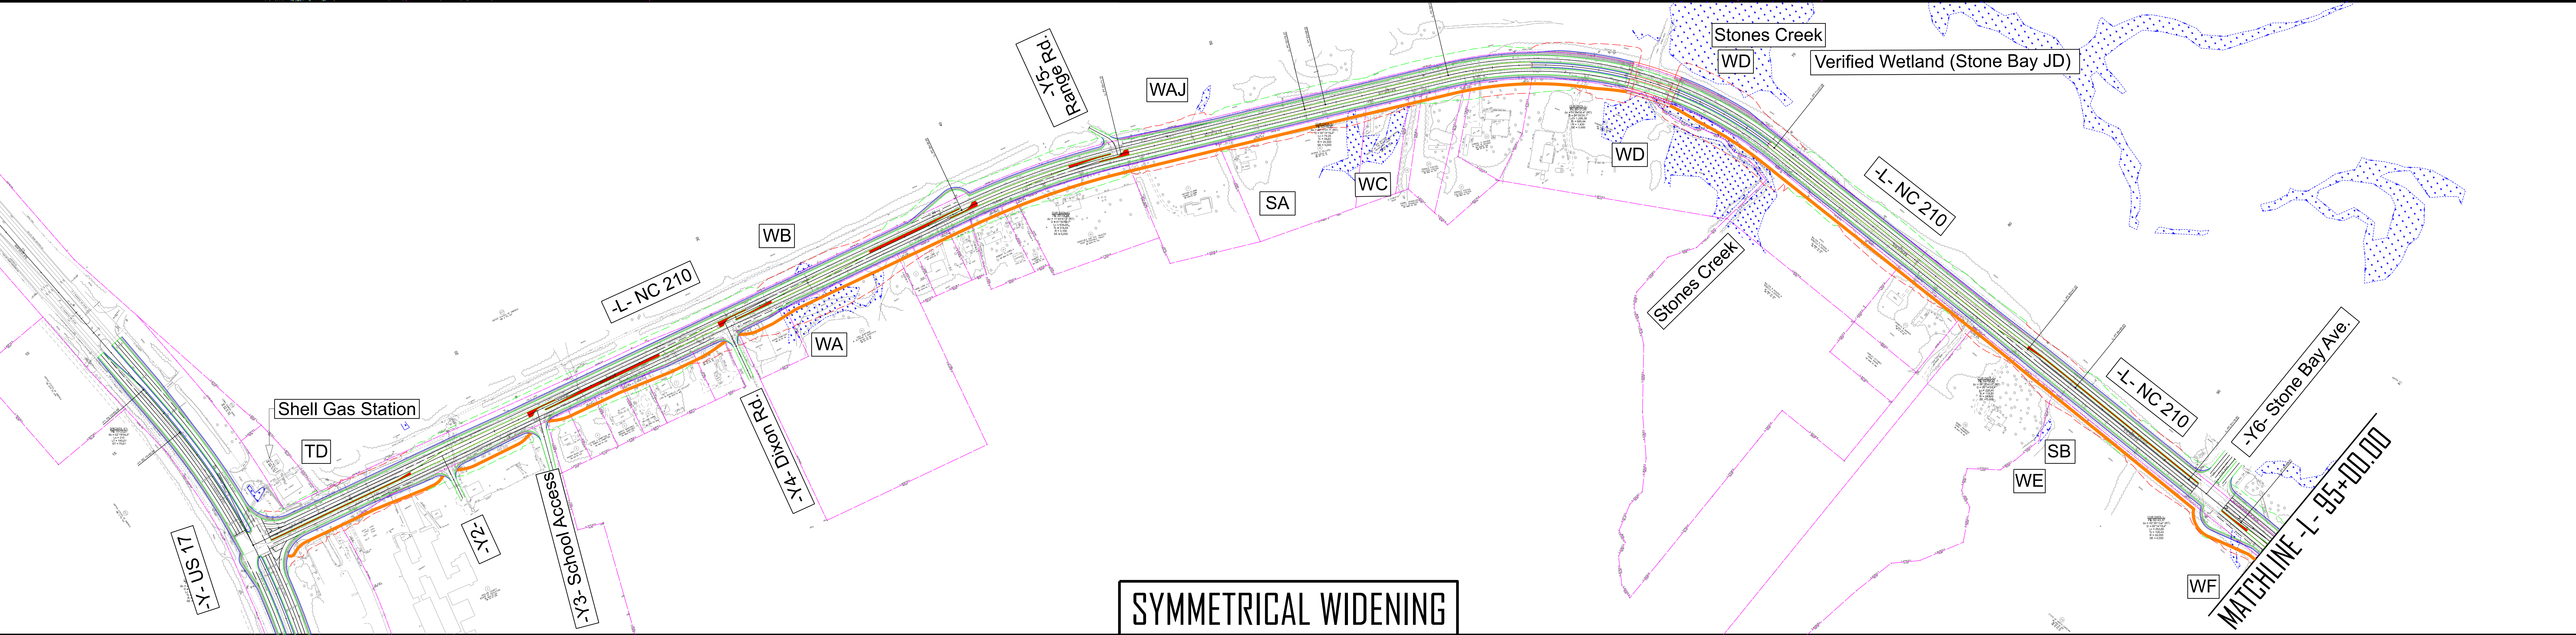

SYMMETRICAL WIDENING

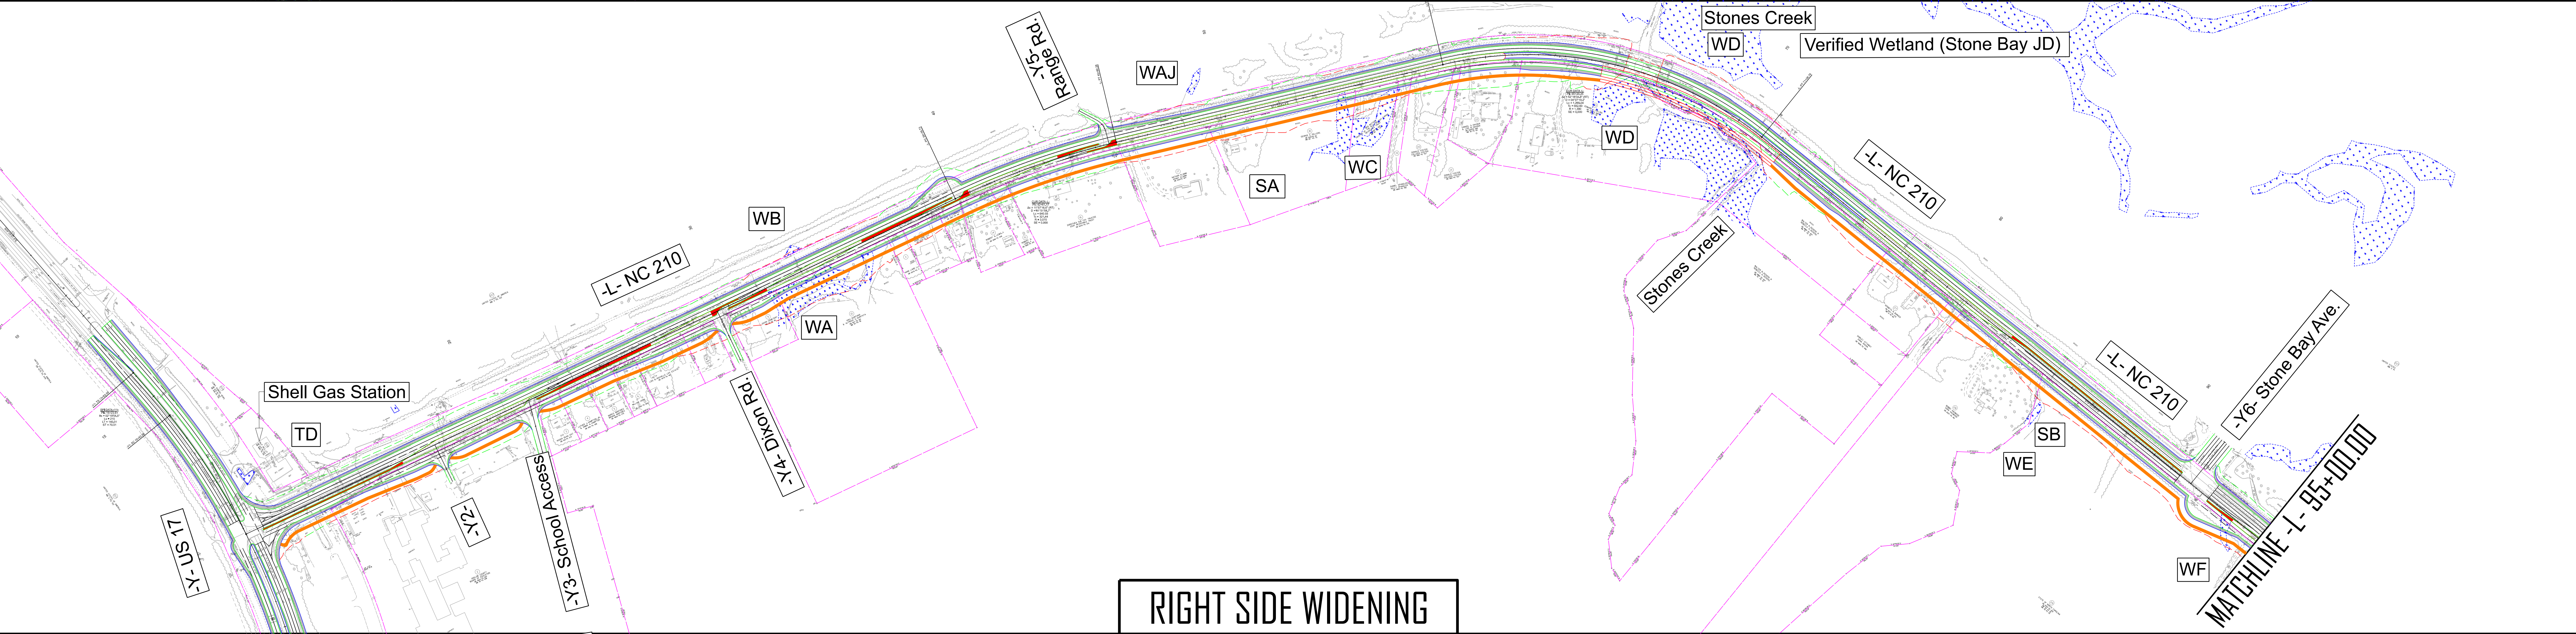

RIGHT SIDE WIDENING