

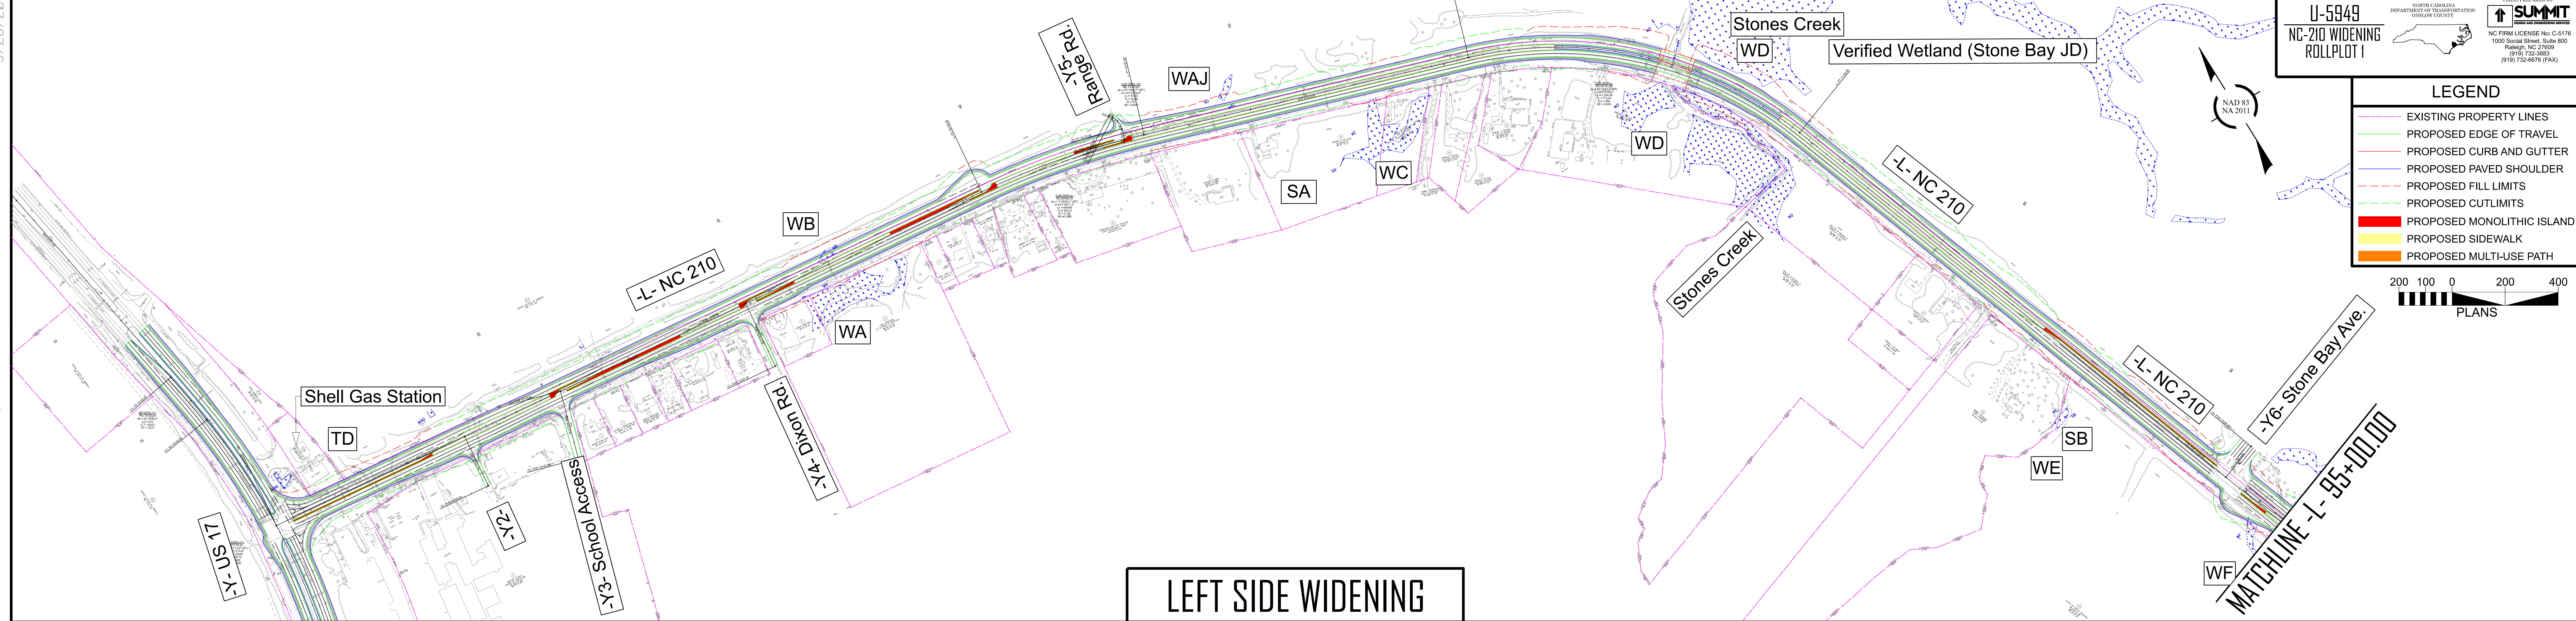



- LEGEND**
- EXISTING PROPERTY LINES
 - PROPOSED EDGE OF TRAVEL
 - PROPOSED CURB AND GUTTER
 - PROPOSED PAVED SHOULDER
 - PROPOSED FILL LIMITS
 - PROPOSED CUTLIMITS
 - PROPOSED MONOLITHIC ISLAND
 - PROPOSED SIDEWALK
 - PROPOSED MULTI-USE PATH

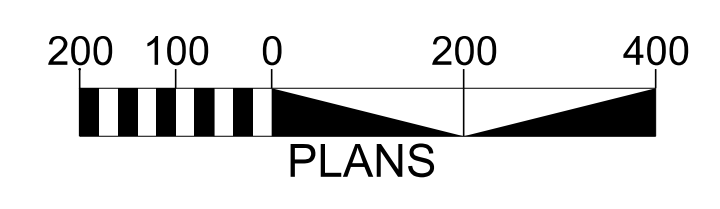

LEFT SIDE WIDENING

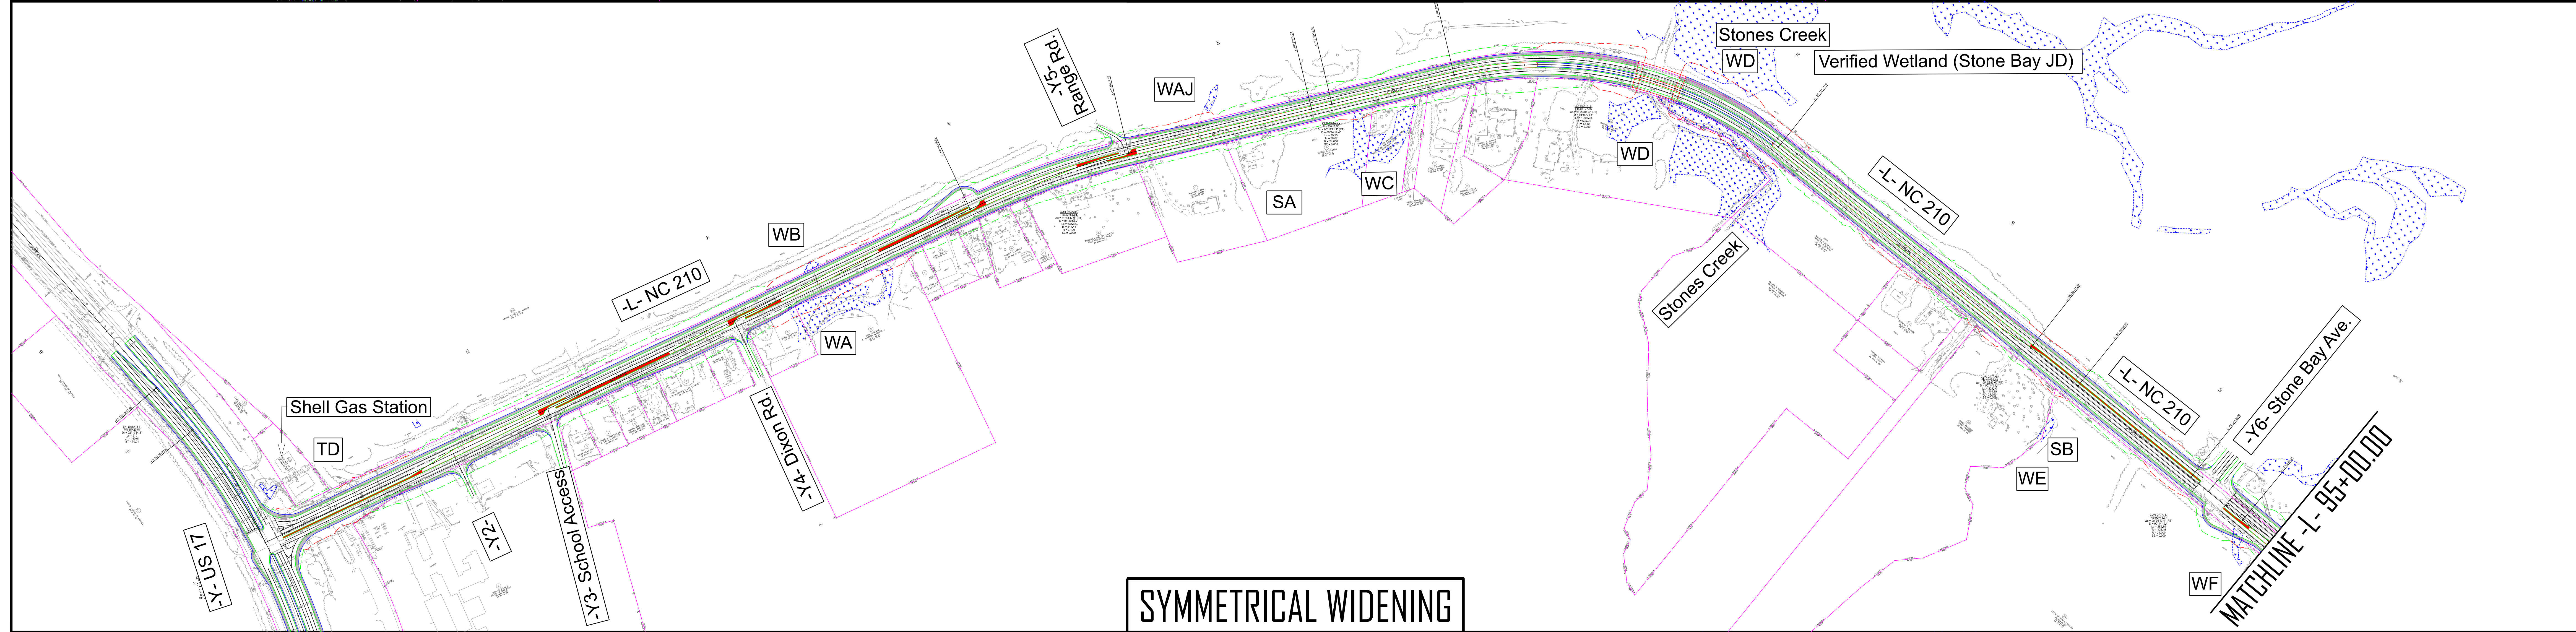

SYMMETRICAL WIDENING

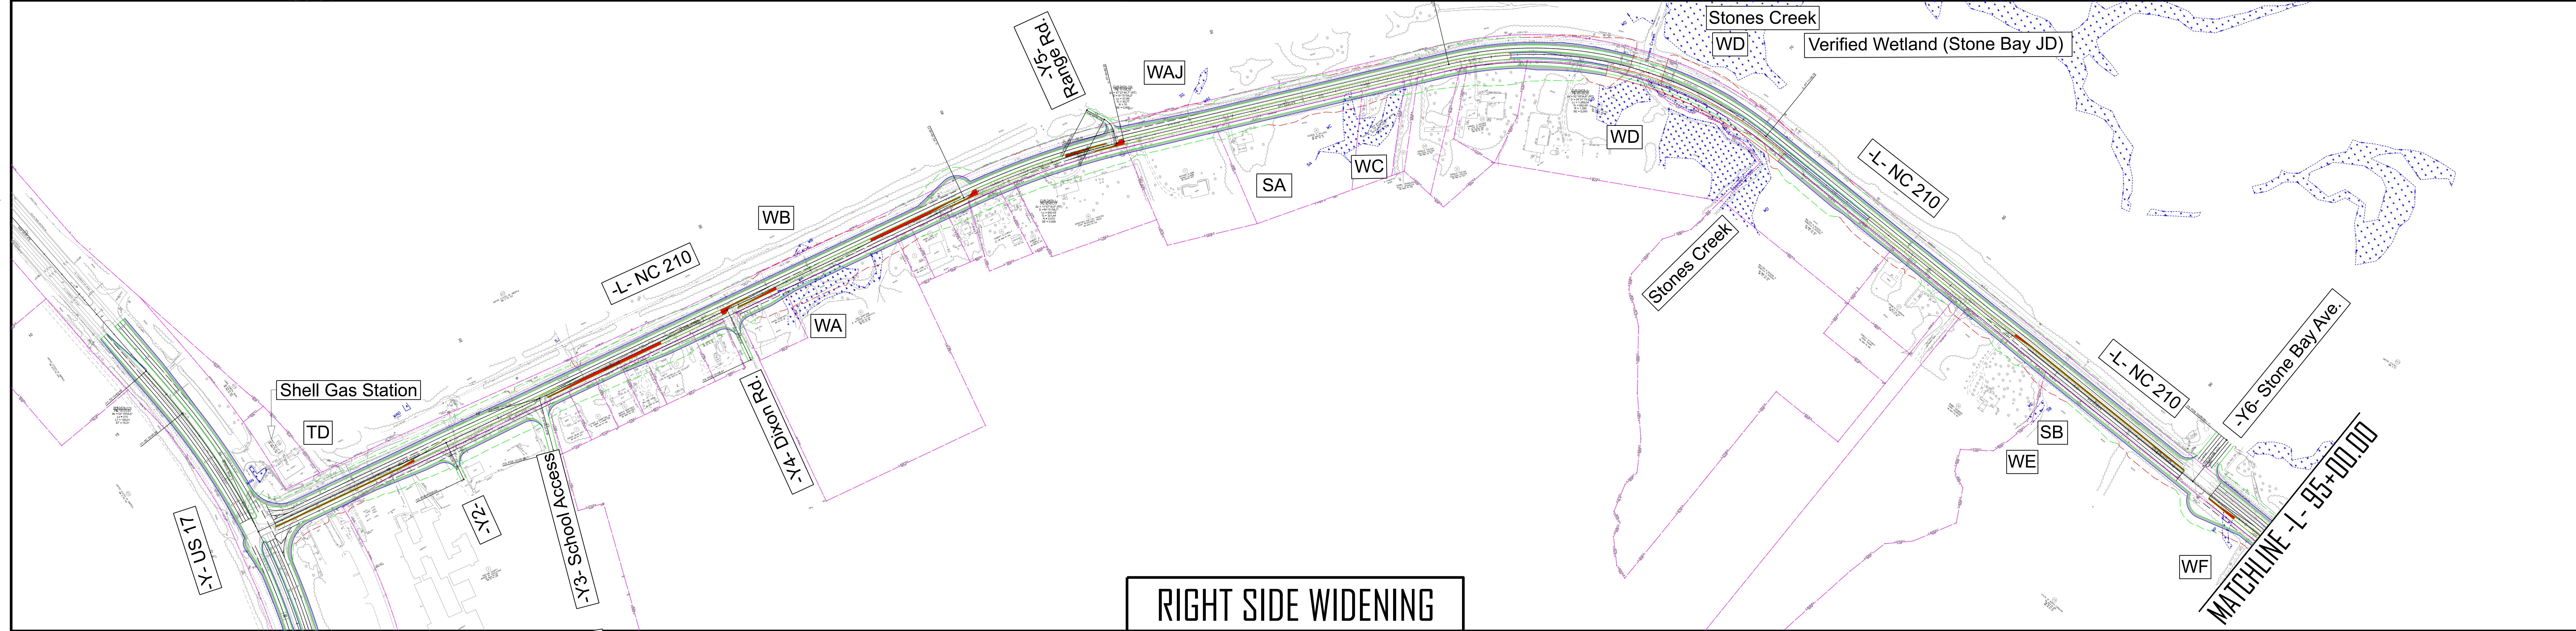

RIGHT SIDE WIDENING