

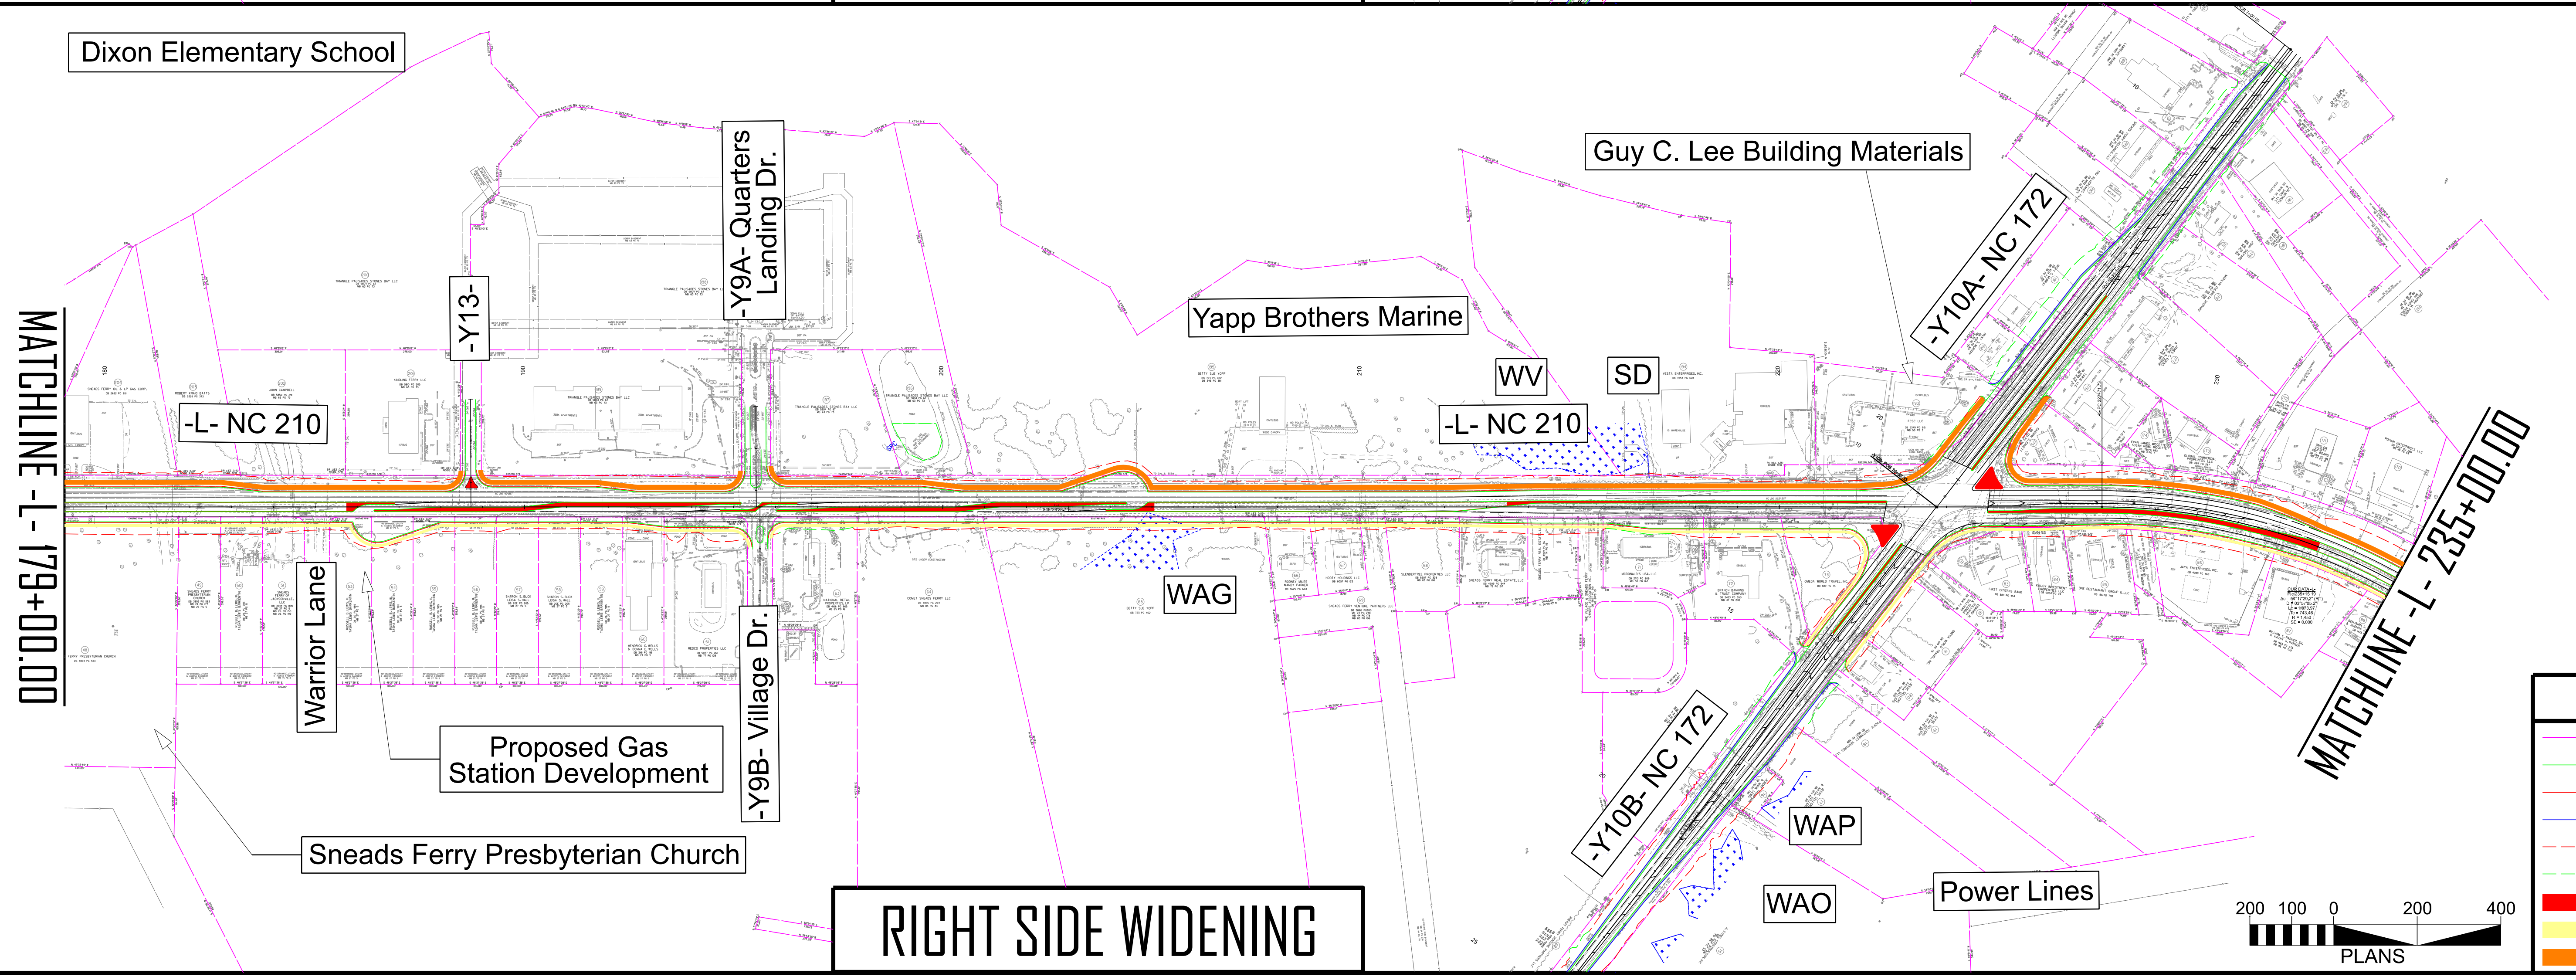
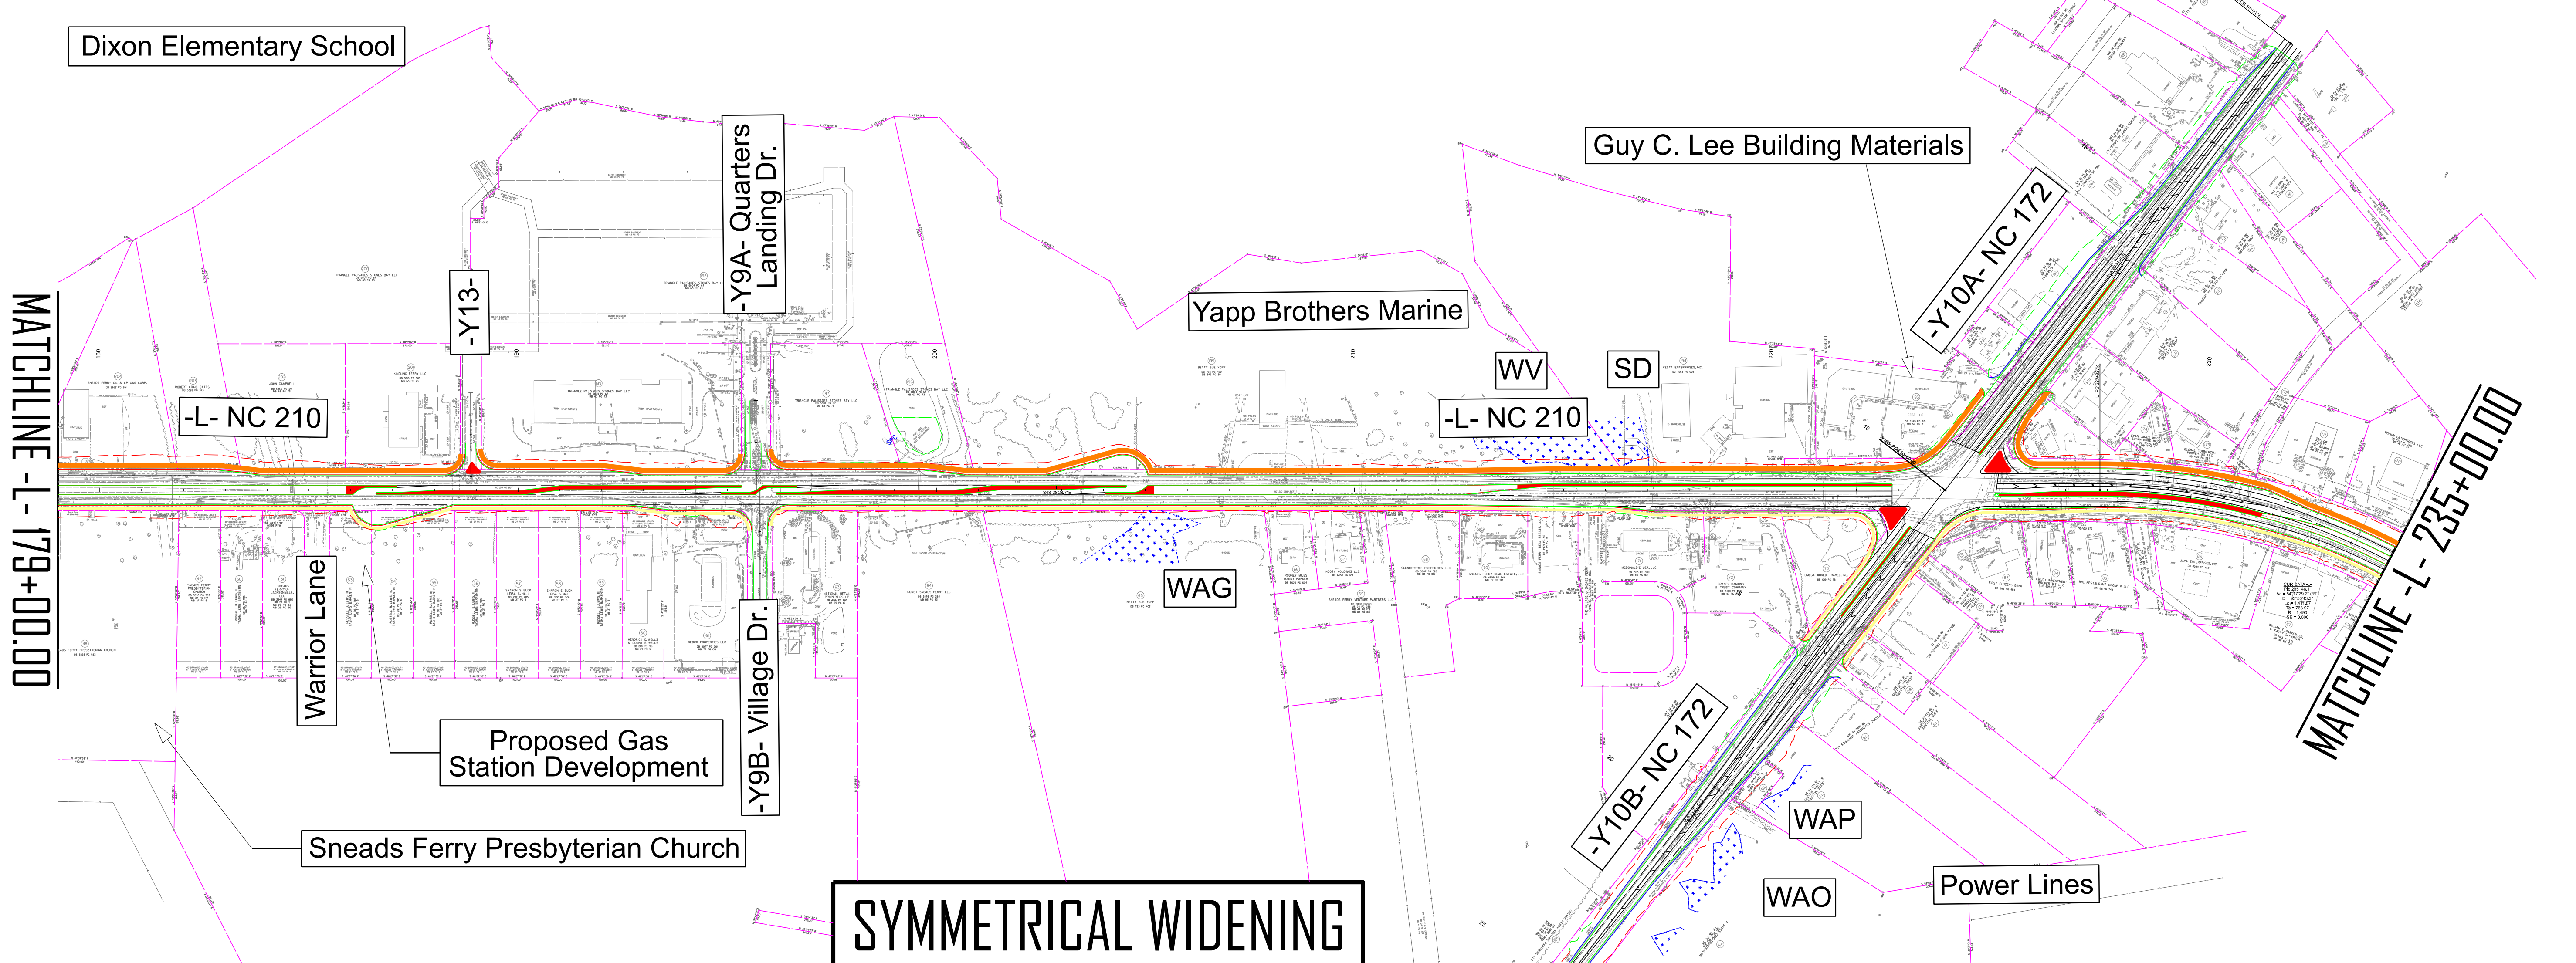


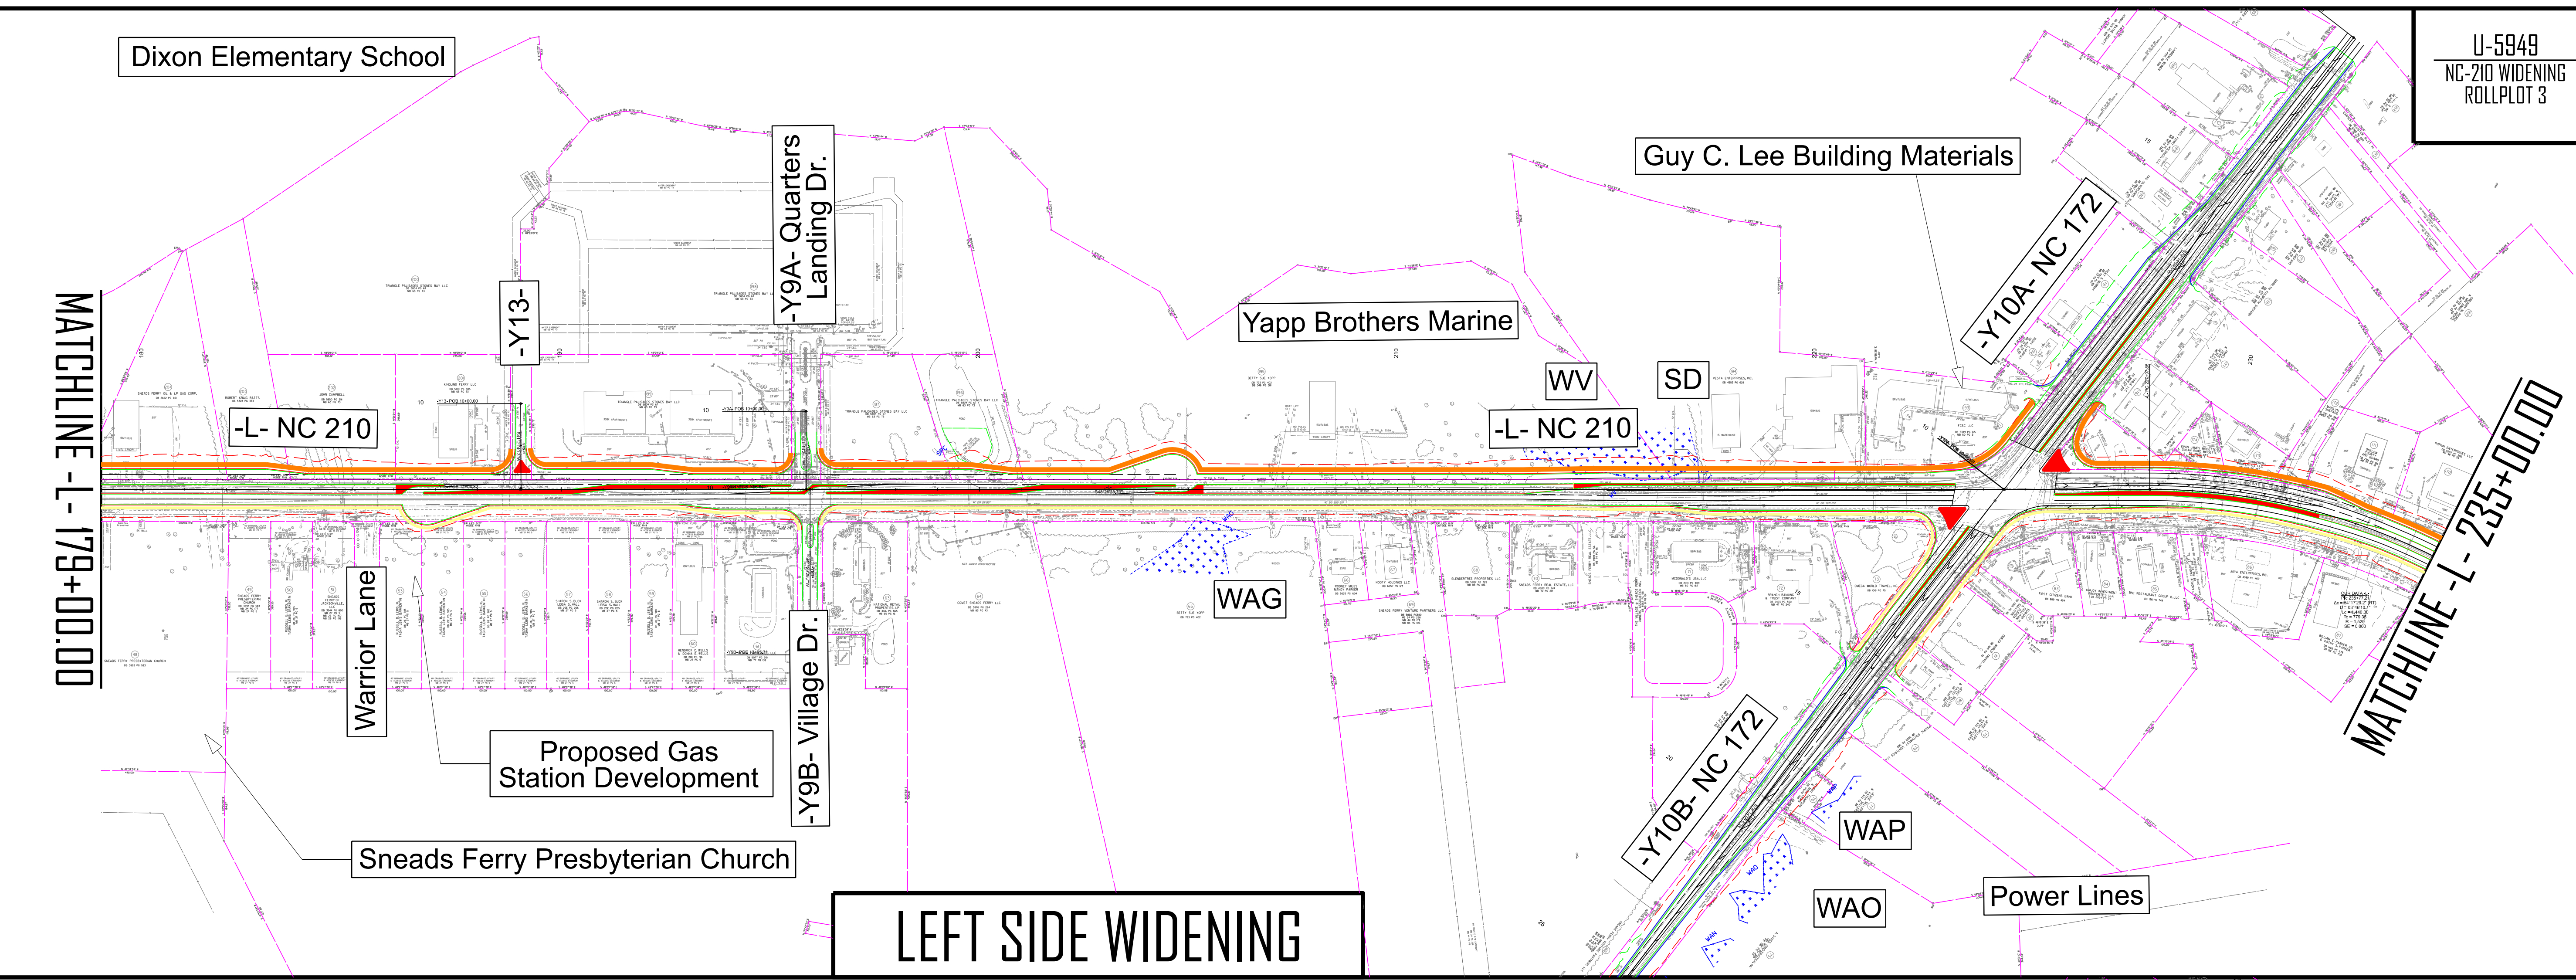

LEGEND

- EXISTING PROPERTY LINES
- PROPOSED EDGE OF TRAVEL
- PROPOSED CURB AND GUTTER
- PROPOSED PAVED SHOULDER
- PROPOSED FILL LIMITS
- PROPOSED CUTLIMITS
- PROPOSED MONOLITHIC ISLAND
- PROPOSED SIDEWALK
- PROPOSED MULTI-USE PATH

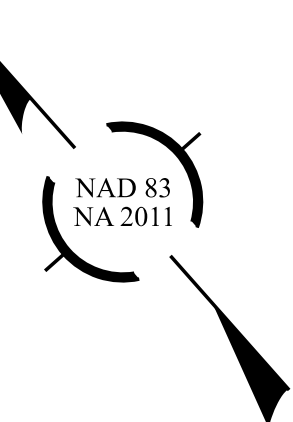