


BM \*2: RR SPIKE IN POWER POLE  
 -BL- STA. 12+05.13 49.88' RT. =  
 -L- STA. 15+07.82 16.64' RT. =  
 ELEV. = 2900.35

\*\* DESIGN EXCEPTION FOR DESIGN SPEED  
 AND SAG VERTICAL K REQUIRED

STRUCTURE HYDRAULIC DATA

DESIGN DISCHARGE	= 700 CFS
DESIGN FREQUENCY	= 25 YRS
DESIGN HW ELEVATION	= 2,895.4 FT.
BASE DISCHARGE	= 1,100 CFS
BASE FREQUENCY	= 100 YRS.
BASE HW ELEVATION	= 2,896.5 FT
OVERTOPPING DISCHARGE	= 1,700 CFS
OVERTOPPING FREQUENCY	= 500 YRS.
OVERTOPPING ELEVATION	= 2,898.0 FT

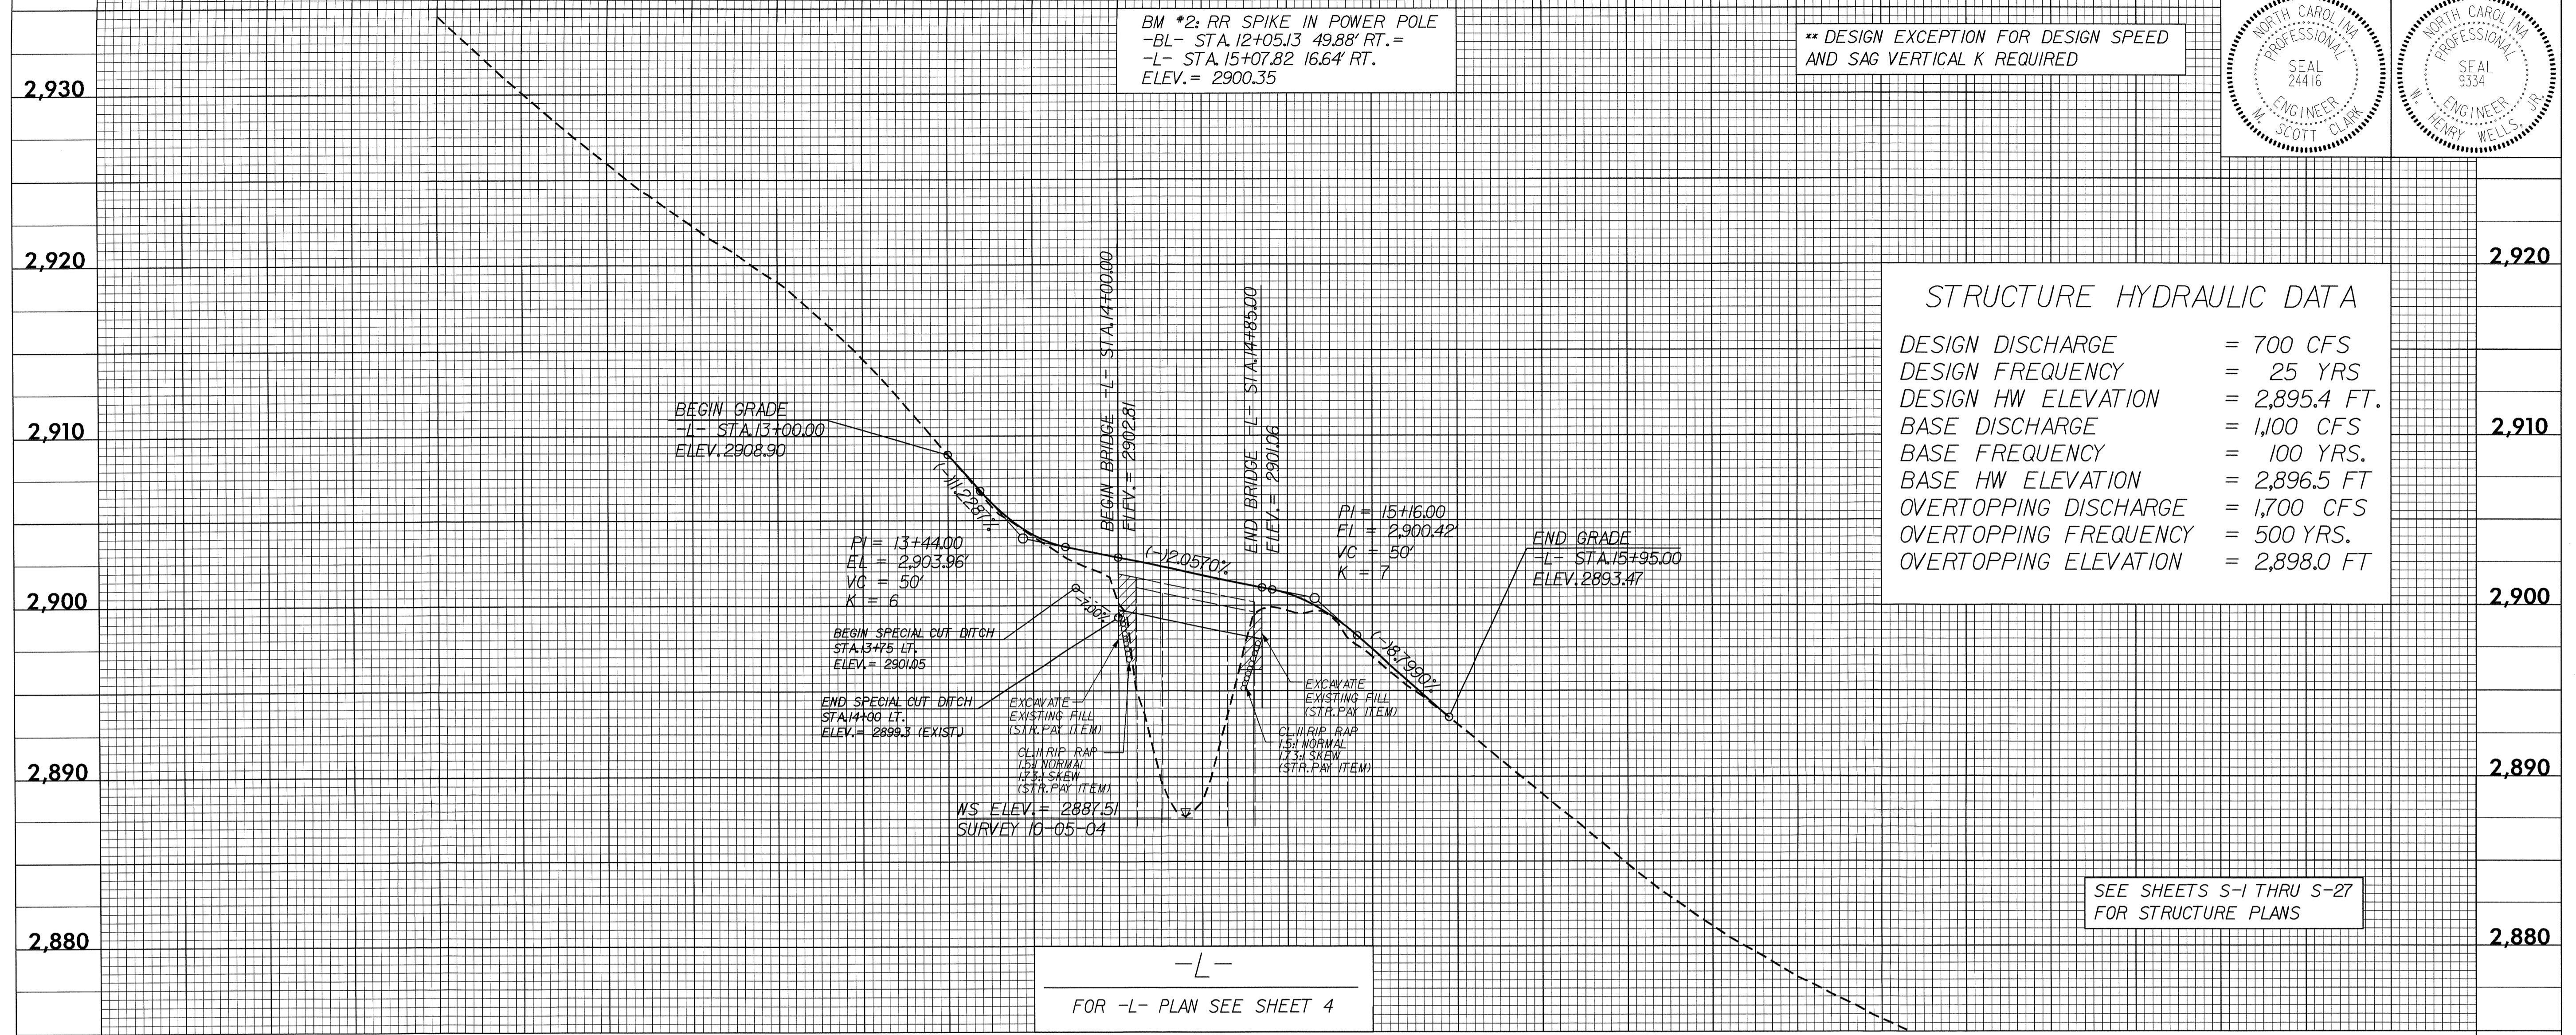

-L-  
 FOR -L- PLAN SEE SHEET 4

SEE SHEETS S-1 THRU S-27  
 FOR STRUCTURE PLANS

-Y-  
 FOR -Y- PLAN SEE SHEET 4

-Y1-  
 FOR -Y1- PLAN SEE SHEET 4

-Y2-  
 FOR -Y2- PLAN SEE SHEET 4

