
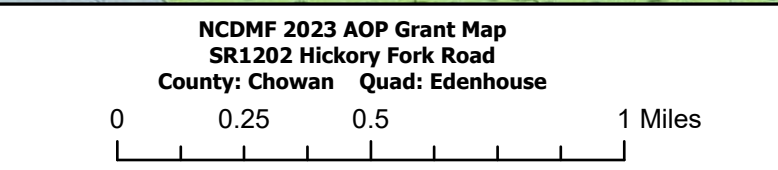


SR 1202 Hickory Fork Road  
 Pembroke Creek - Structure No. BP-021-2074  
 Existing Structure: (2) 60" X 52' CMP  
 36.06745°  
 -76.65658°

**Edenhouse**

Copyright © 2013 National Geographic Society, i-cubed

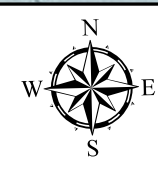

Date: 12/14/2022  
 Author: Robert C. Castello III  
 Sources: NCDOT, NCOne Map, ESRI