

PRELIMINARY PLANS
DO NOT USE FOR CONSTRUCTION

INCOMPLETE PLANS
DO NOT USE FOR R/W ACQUISITION


Aerial Photography -
March 2014,
Mecklenburg County GIS

SCALE

195 BISSELL BALLANTYNE LLC (ETAL)
196 TATE BUILDING LLC

LEGEND

- EXISTING RIGHT OF WAY
- PROPOSED RIGHT OF WAY
- SLOPE STAKES
- PROPOSED CONTROL OF ACCESS
- EXISTING CONTROL OF ACCESS
- PROPOSED EASEMENTS (DRAINAGE, CONSTRUCTION, AND UTILITY)
- RAILROAD RIGHT OF WAY
- EXISTING UTILITY EASEMENT
- CEMETERIES
- PROPERTY LINES
- NOISE STUDY AREA
- WETLANDS
- EXISTING ROADWAY
- EXISTING ROADWAY TO BE REMOVED
- EXISTING ROADWAY TO BE RESURFACED
- PROPOSED ROADWAY
- PROPOSED EXPRESS LANE
- PROPOSED STRUCTURE, ISLAND, CURB AND GUTTER, BARRIER
- EXISTING STRUCTURE, ISLAND, NOISE WALL, CURB AND GUTTER, BARRIER TO BE RETAINED
- EXISTING STRUCTURE, ISLAND, NOISE WALL, CURB AND GUTTER, BARRIER TO BE REMOVED
- 2015 AADT
- 2040 AADT
- EXISTING TRAFFIC SIGNAL
- PROPOSED TRAFFIC SIGNAL
- PARKS
- LAKES, RIVERS, STREAMS AND PONDS
- DESIGN STUDY AREA BOUNDARY
- EXPRESS LANE
- GENERAL PURPOSE LANE
- EXPRESS LANE ENTRY POINT
- EXPRESS LANE EXIT POINT
- PROPOSED TOLL GANTRY

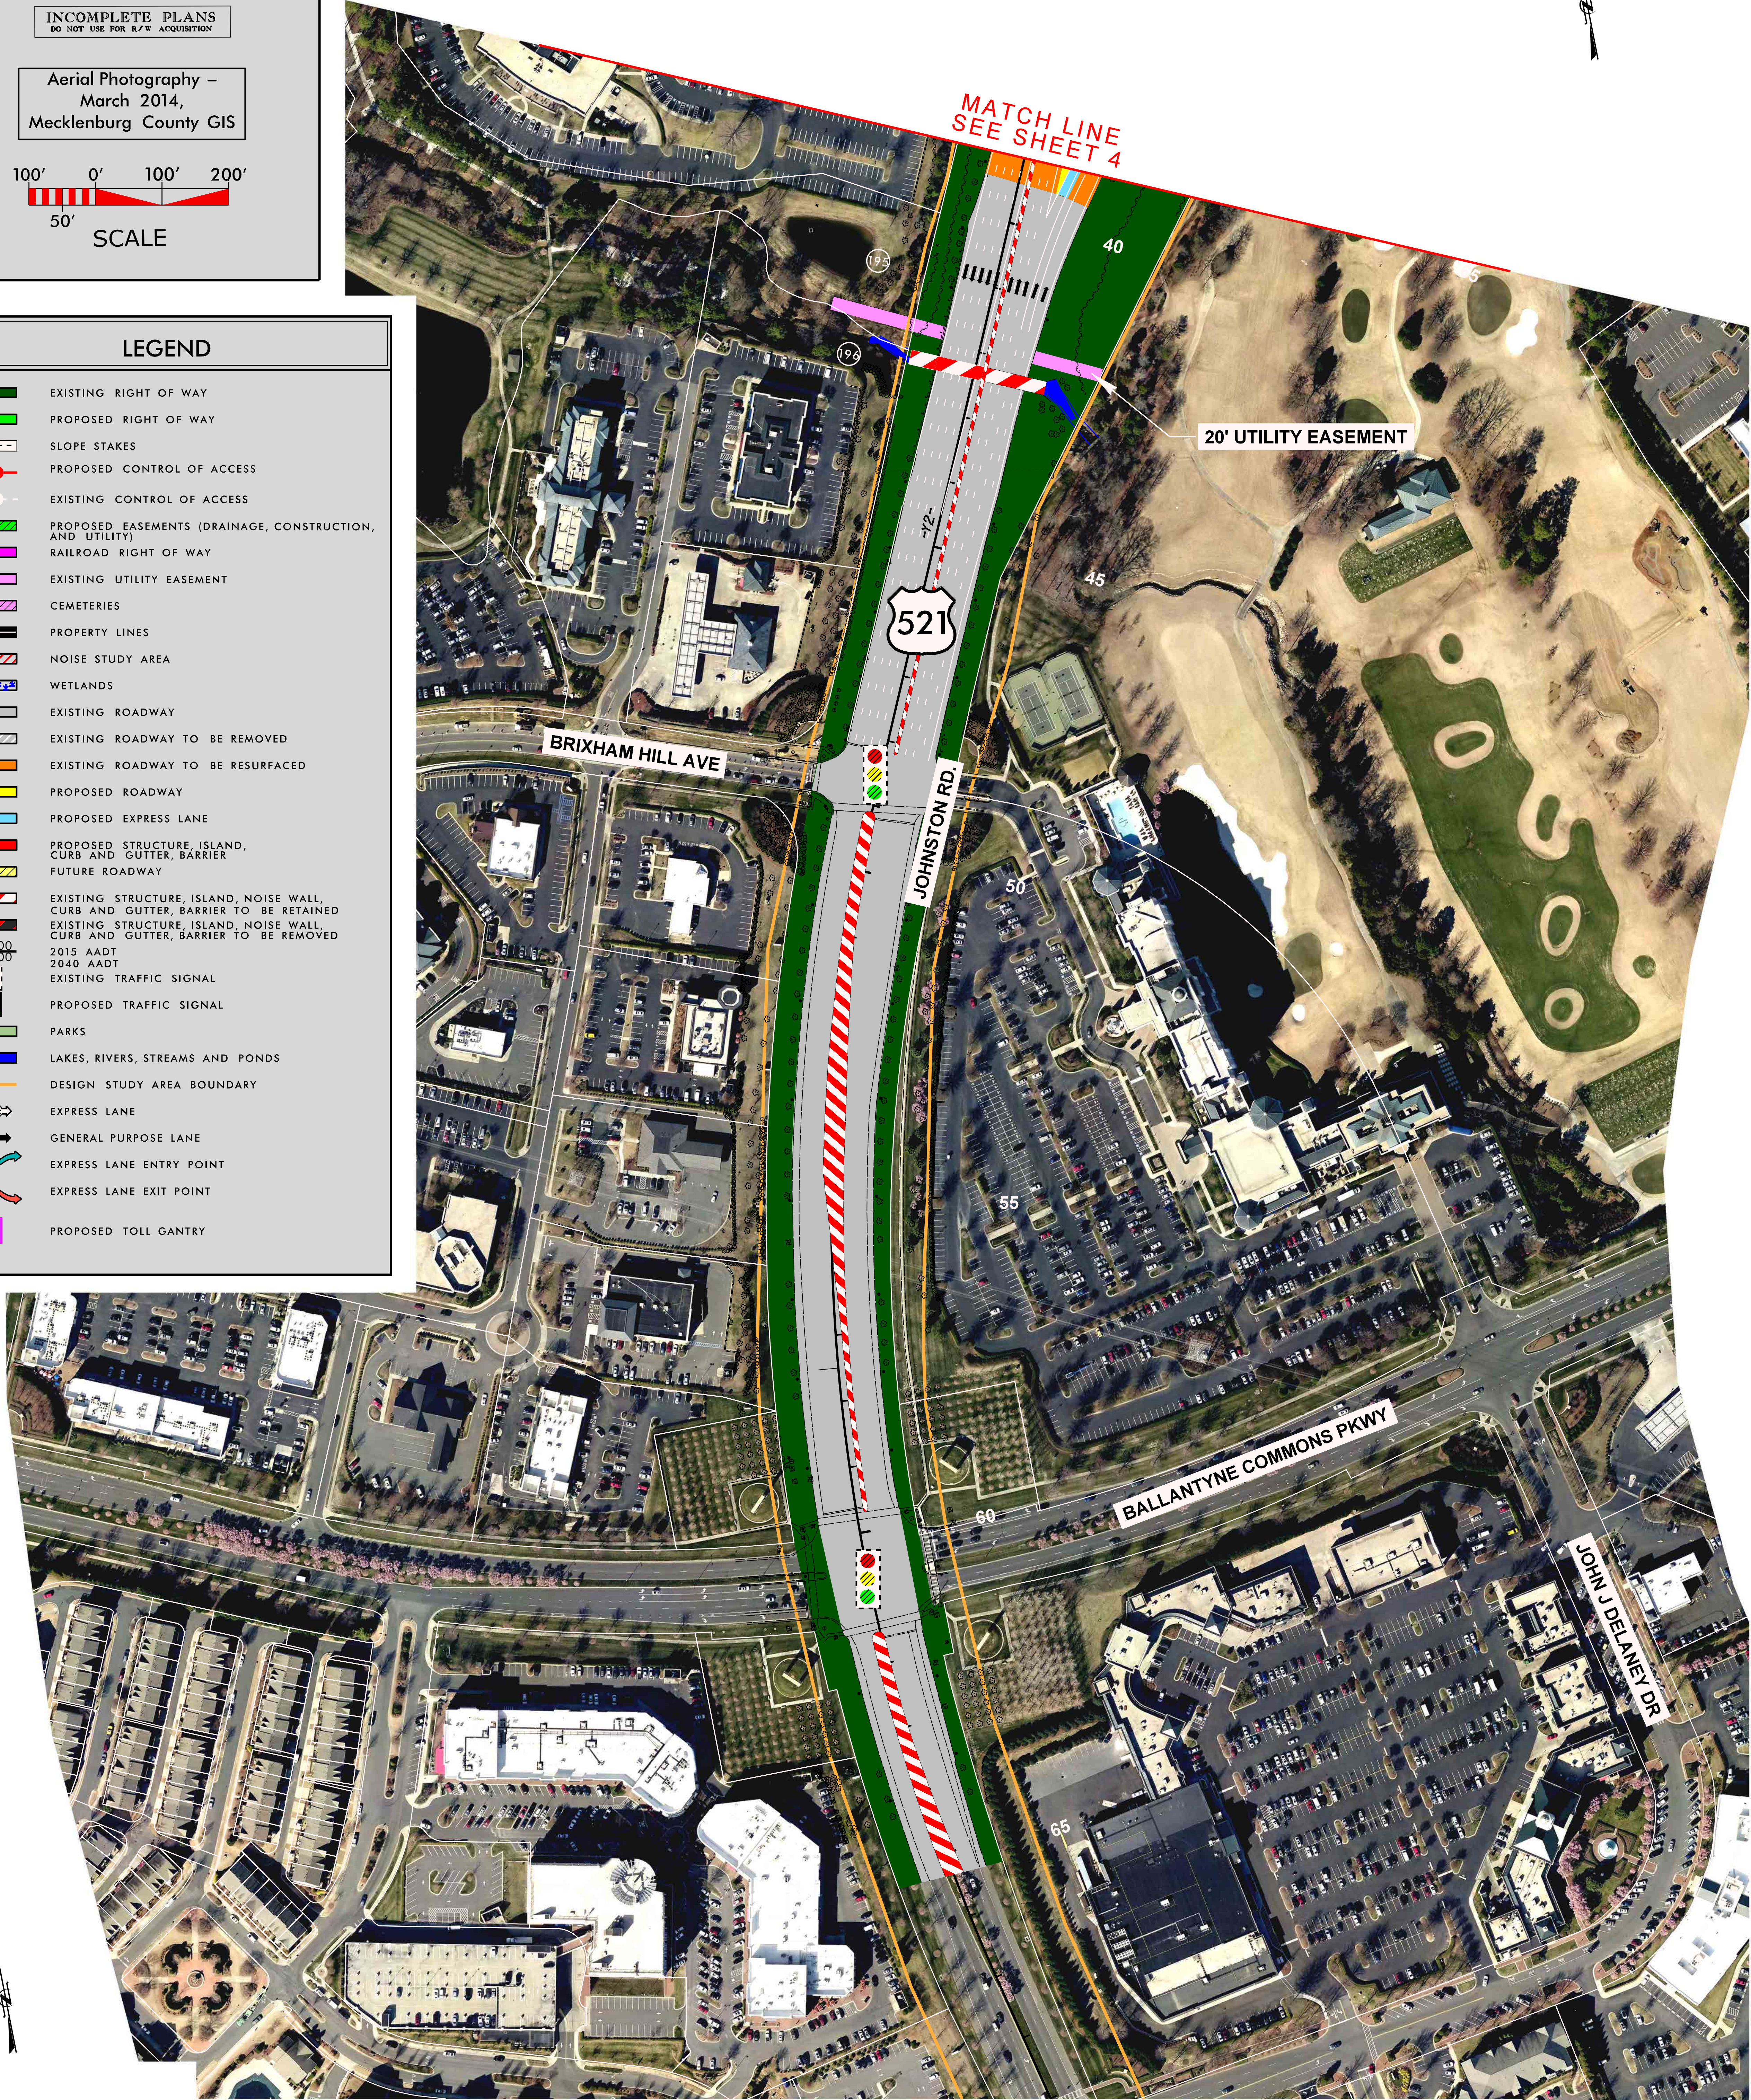

DESIGN PUBLIC MEETING MAP
PROJECT 4369.1.1
(TIP NO. I-5507)
I-485 EXPRESS LANES
FROM I-77 TO
ALTERNATIVE 2
MECKLENBURG COUNTY
ROLL 5 OF 11

PROJECT 3433.1.1.2
(TIP NO. R-0211EC)
PROPOSED INTERCHANGE OF I-485
AT SR 3468 (WEDDINGTON RD)
US 74 (INDEPENDENCE BLVD)
ALTERNATIVE 2
MECKLENBURG COUNTY
ROLL 5 OF 11

PROJECT 3907.1.7
(TIP NO. U-4714AB)
IMPROVE INTERCHANGE OF I-485
AT SR 1009 (EAST JOHN ST-
OLD MONROE RD)
MECKLENBURG COUNTY
ROLL 5 OF 11

DESIGN PUBLIC MEETING MAP
PROJECT 4369.1.1
(TIP NO. I-5507)
I-485 EXPRESS LANES
FROM I-77 TO
ALTERNATIVE 2
MECKLENBURG COUNTY
ROLL 5 OF 11

PROJECT 3433.1.1.2
(TIP NO. R-0211EC)
PROPOSED INTERCHANGE OF I-485
AT SR 3468 (WEDDINGTON RD)
US 74 (INDEPENDENCE BLVD)
ALTERNATIVE 2
MECKLENBURG COUNTY
ROLL 5 OF 11

PROJECT 3907.1.7
(TIP NO. U-4714AB)
IMPROVE INTERCHANGE OF I-485
AT SR 1009 (EAST JOHN ST-
OLD MONROE RD)
MECKLENBURG COUNTY
ROLL 5 OF 11

DESIGN PUBLIC MEETING MAP

PROJECT 3433.1.1.2
(TIP NO. R-0211EC)
PROPOSED INTERCHANGE OF I-485
AT SR 3468 (WEDDINGTON RD)
US 74 (INDEPENDENCE BLVD)
ALTERNATIVE 2

PROJECT 4369.1.1
(TIP NO. I-5507)
I-485 EXPRESS LANES
FROM I-77 TO
ALTERNATIVE 2

PROJECT 3907.1.7
(TIP NO. U-4714AB)
IMPROVE INTERCHANGE OF I-485
AT SR 1009 (EAST JOHN ST-
OLD MONROE RD)

MECKLENBURG COUNTY
ROLL 5 OF 11

January 2017