




LEGEND		
	ALTERNATE 1UE & 1SB	ORANGE
	ALTERNATE 11 & 12	RED
	ALTERNATE 31 & 32	YELLOW
	ALTERNATE 35 & 36	PURPLE
	ALTERNATE 51 & 52	BLUE
	ALTERNATE 63 & 65	PINK
	BUILDINGS	
	LAKES, RIVER, STREAMS AND	PONDS
	RAILROAD RIGHT OF WAY	
	PROPOSED RIGHT OF WAY	
	PROPOSED CONTROL OF ACCESS	
— - (°)— -	EXISTING CONTROL OF ACCESS	
	EXISTING UTILITY EASEMENTS	
	EXISTING RIGHT OF WAY	
	CITY OR TOWNSHIP LIMITS	
	PROPERTY LINES	
HPB-	HISTORIC PROPERTY	
<i>[]]]</i>	CEMETERY	
<u>* * * * *</u>	WETLAND	
	WETLAND LIMITS BOUNDARY	
	POTENTIAL NOISE ABATEMENT AREA	
	PROPOSED STRUCTURES	
	EXISTING STRUCTURES TO E	BE REMOVED
	EXISTING STRUCTURES TO E	BE RETAINED
<u>2020</u> 2040	PRESENT ADT FUTURE ADT	

EXISTING TRAFFIC SIGNAL

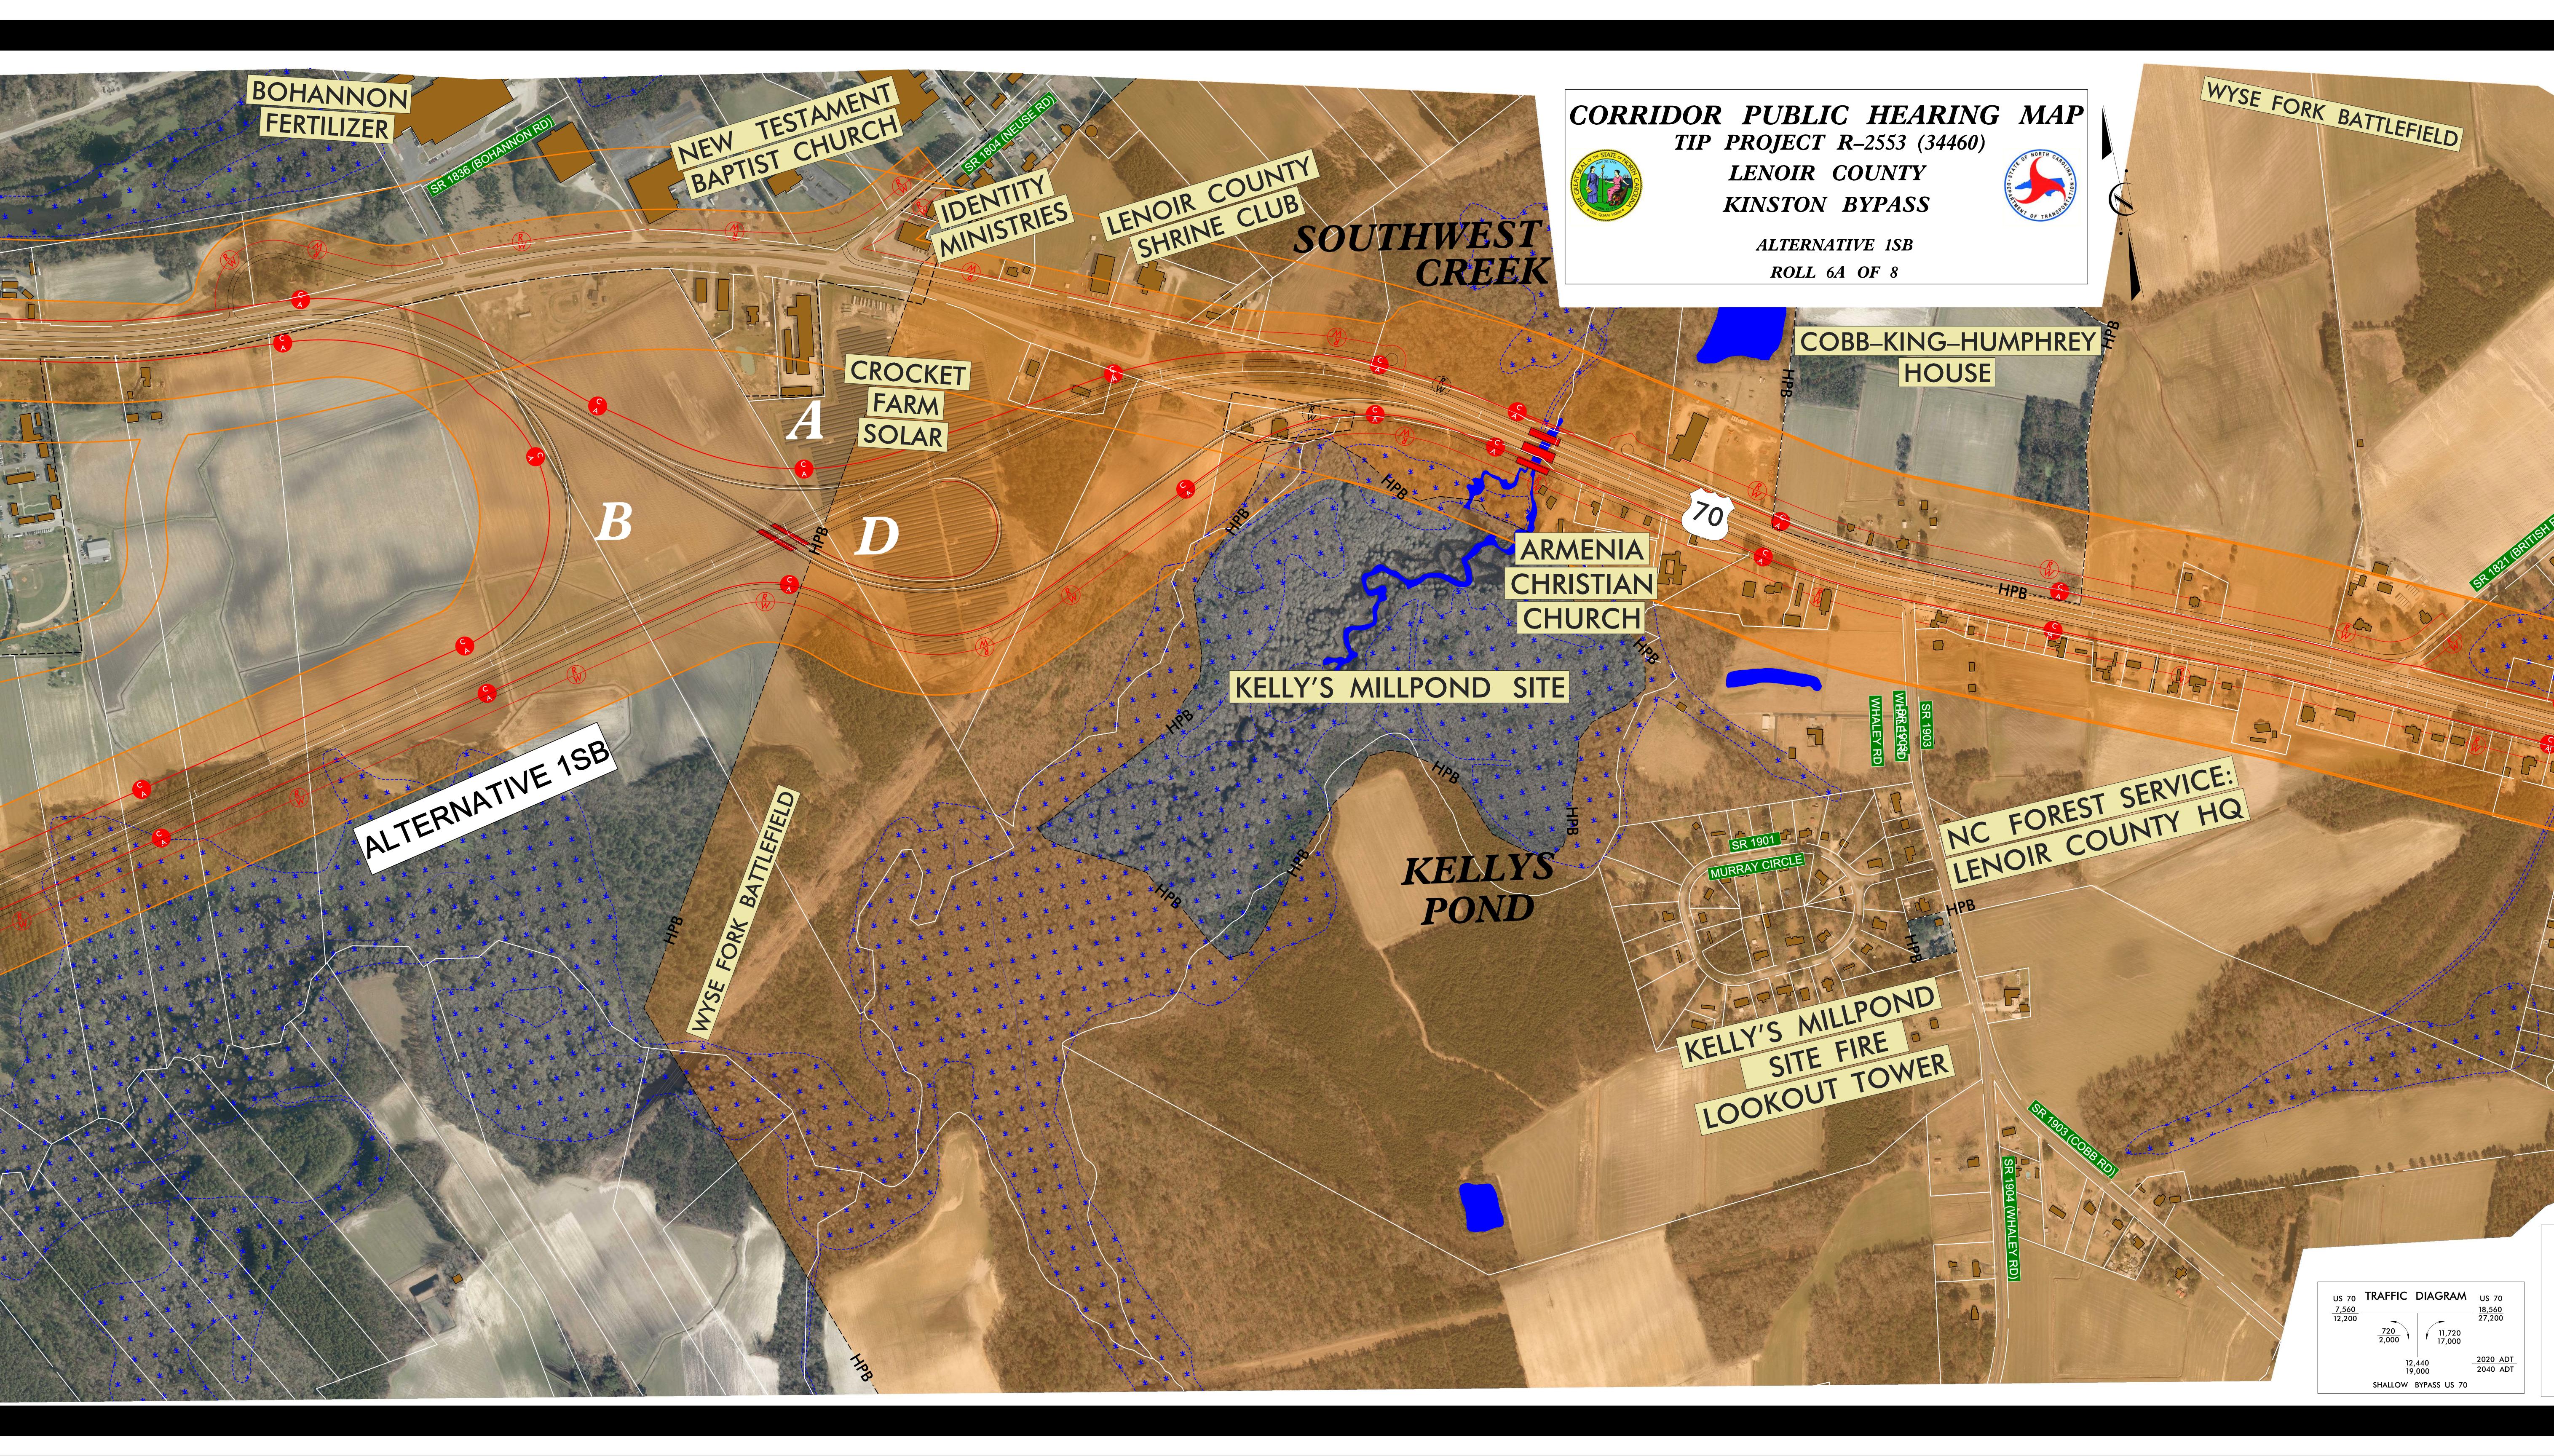

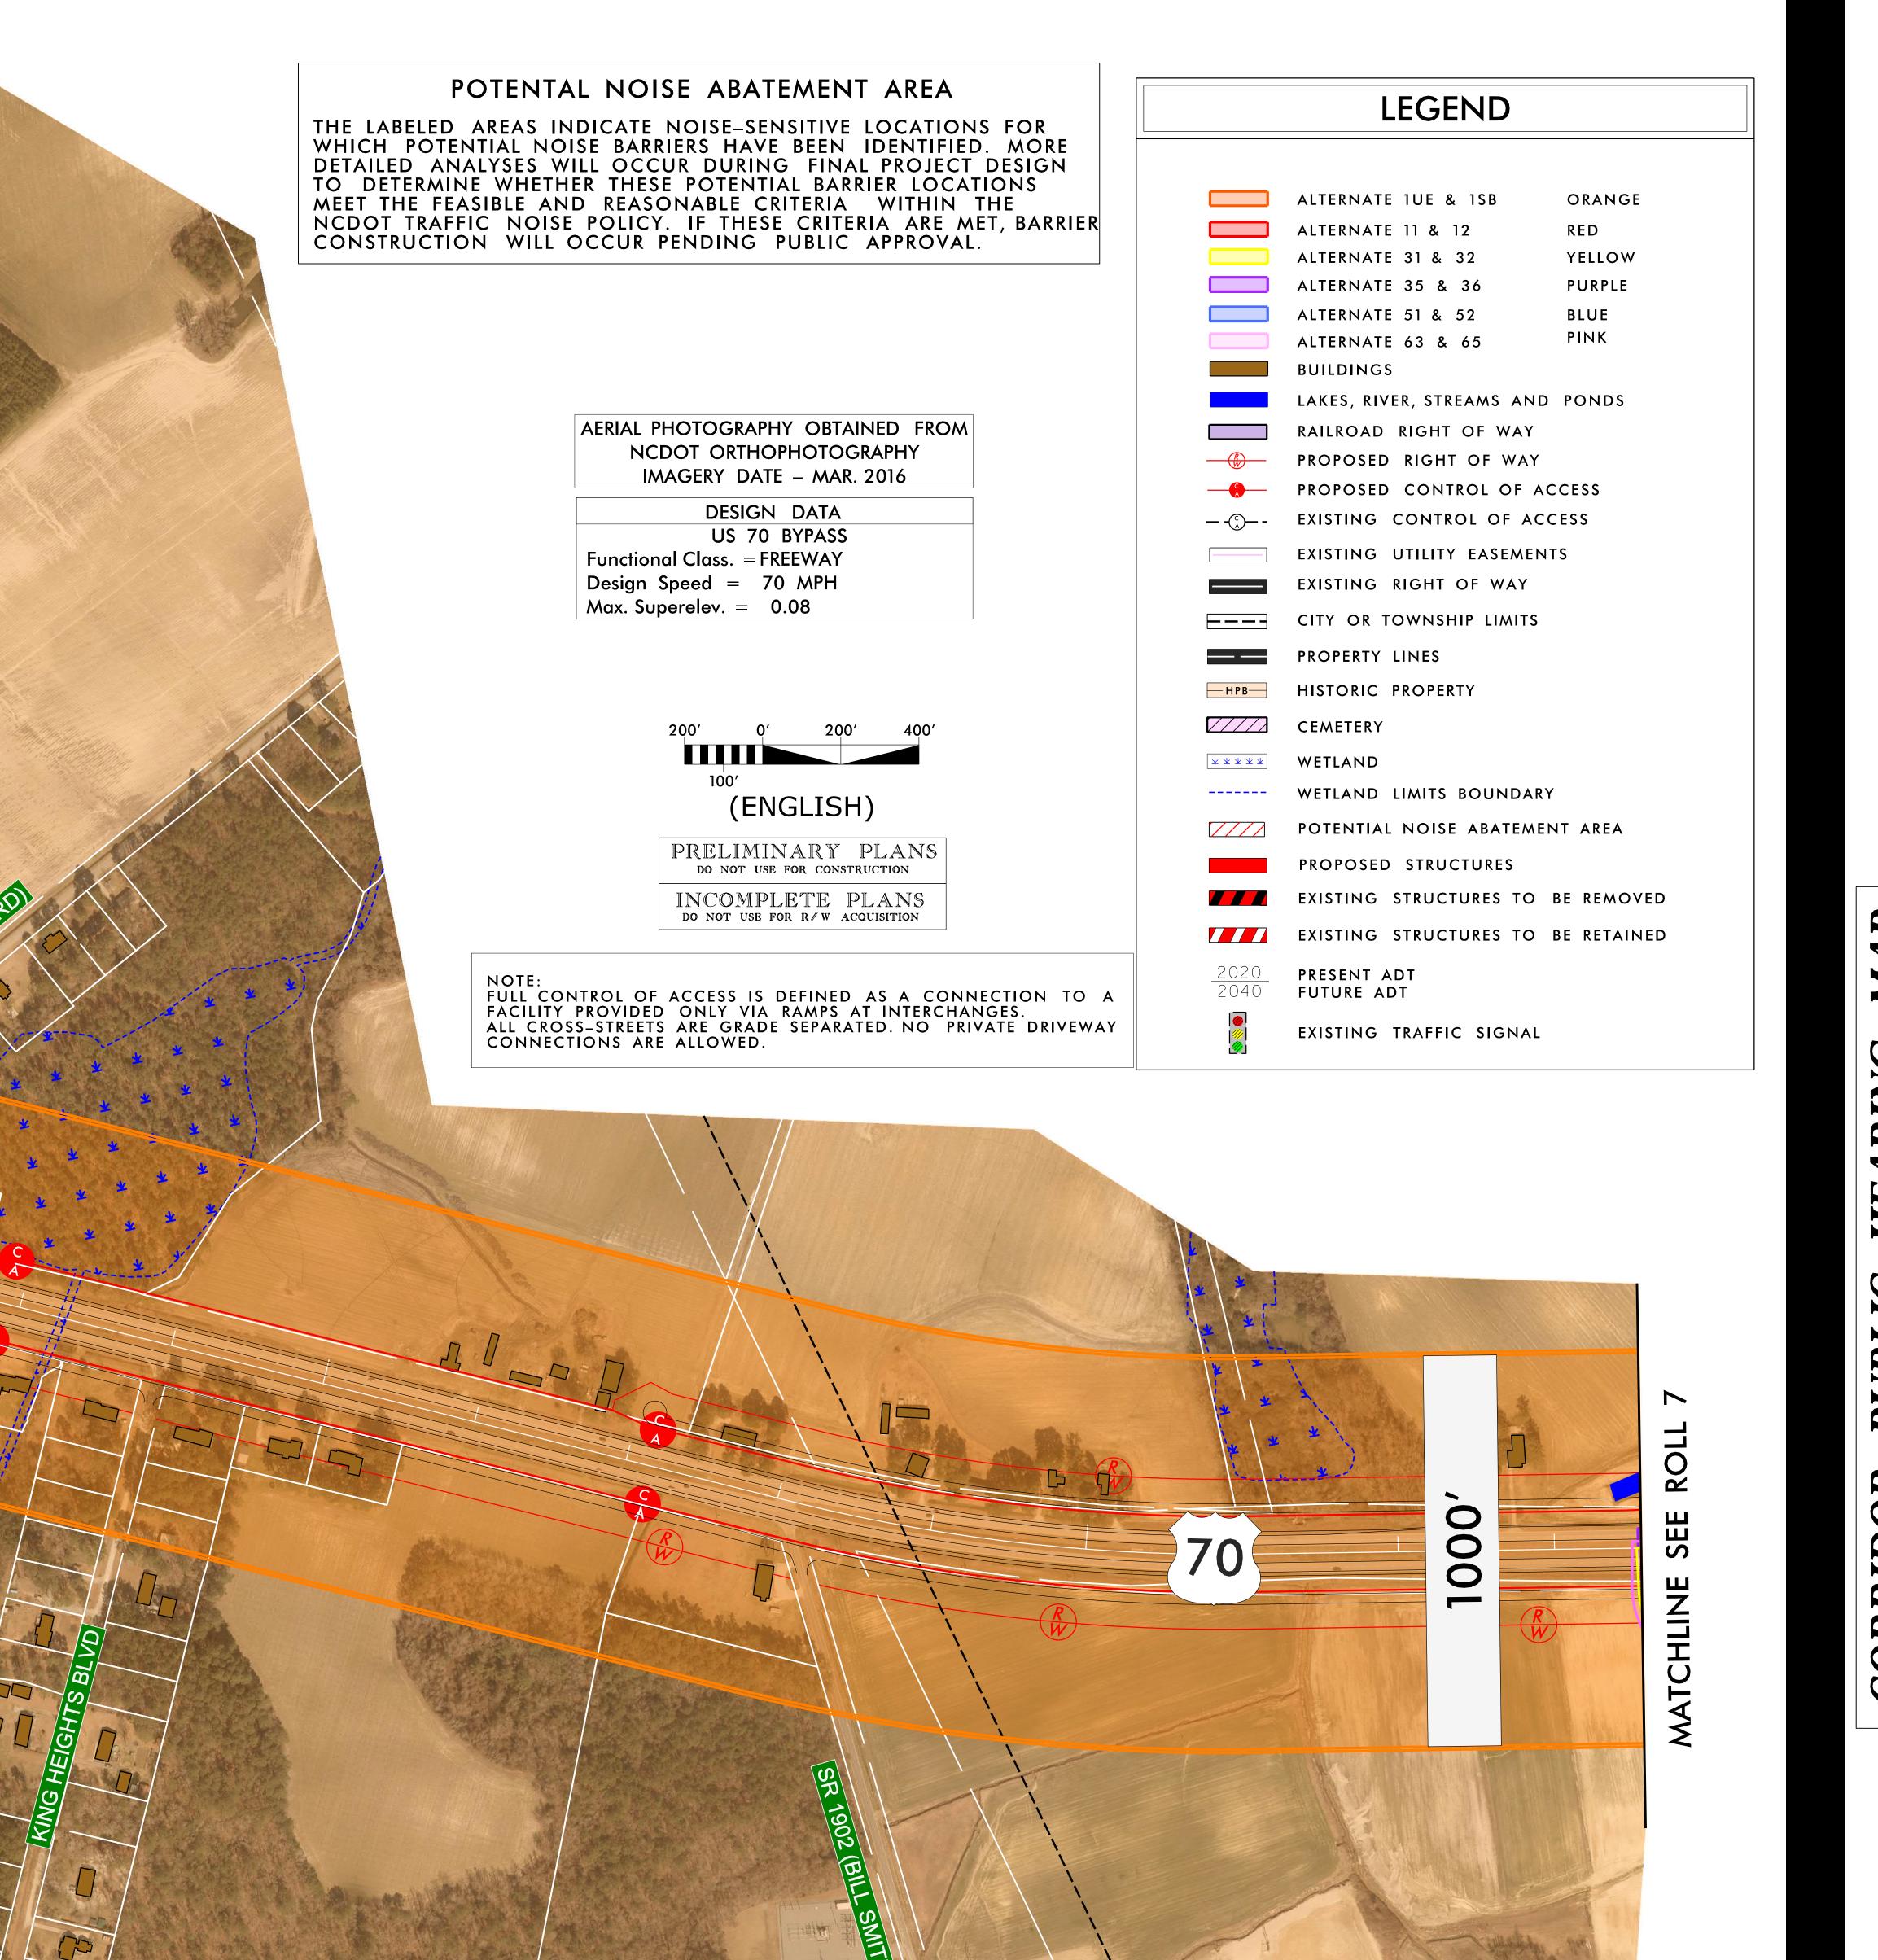

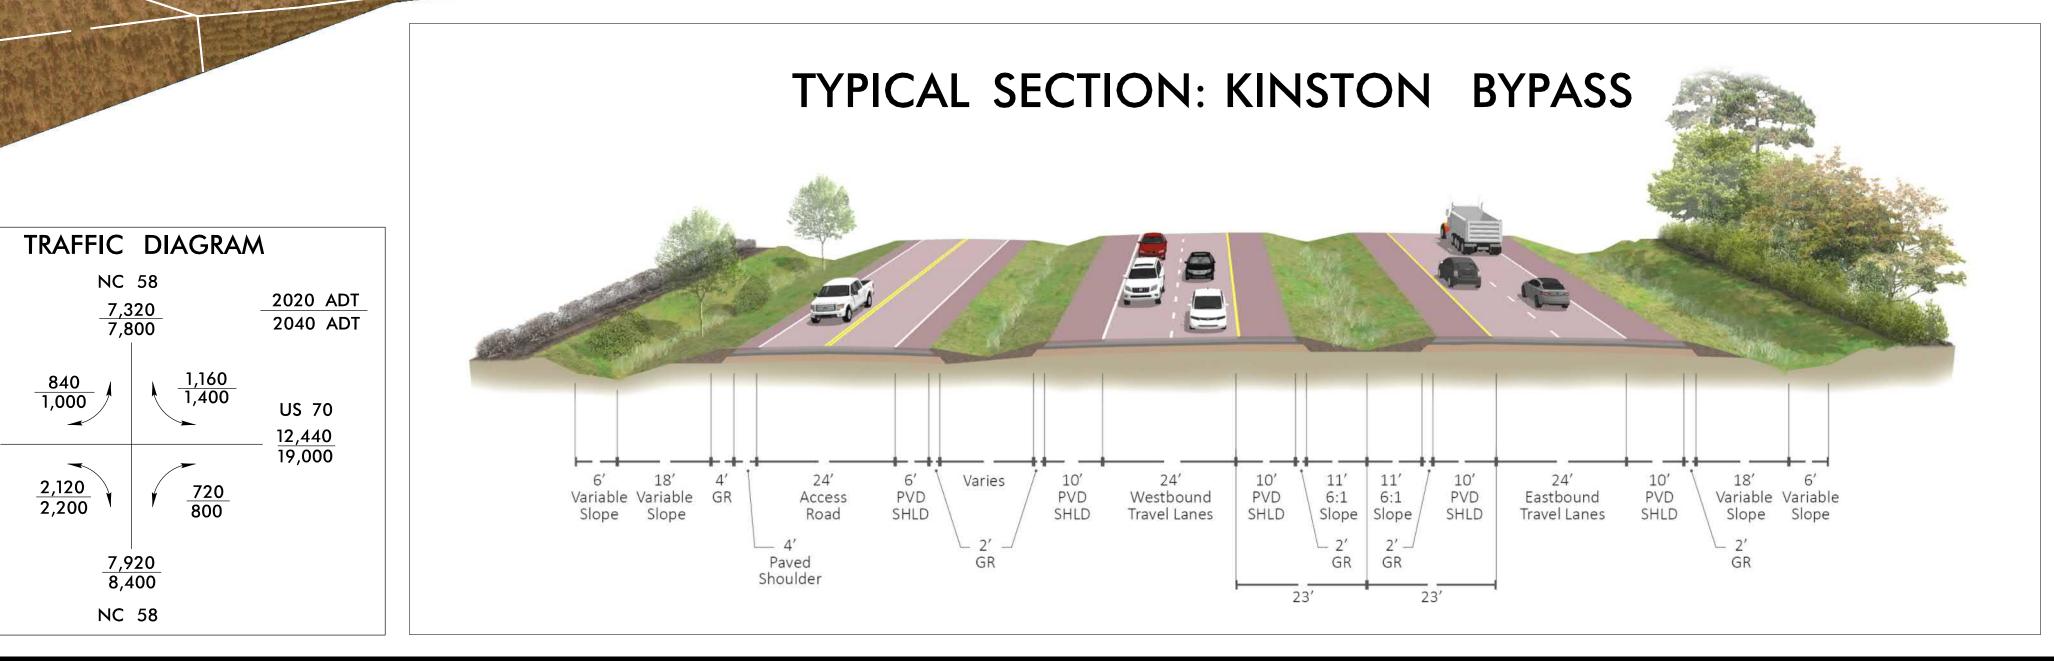

NC 58

NC 58